


SHEET No.	SHEET NAME	REV.
DA01	COVER & SITE PLAN	A
DA02	SITE ANALYSIS & LOCATION MAP	A
DA03	PERSPECTIVES	A
DA04	SURVEY	A
DA05	EXISTING PLANS	A
DA06	EXISTING ELEVATIONS	A
DA07	LOWER GROUND FLOOR PLAN	A
DA08	GROUND FLOOR PLAN	A
DA09	LEVEL 1 PLAN	A
DA10	ROOF PLAN	A
DA11	STREET ELEVATION	A
DA12	ELEVATION 1	A
DA13	ELEVATION 2	A
DA14	ELEVATION 3	A
DA15	ELEVATION 4	A
DA16	SECTION A	A
DA17	LANDSCAPE AREAS	A

CA LEGEND ROOFS	
CODE	DESCRIPTION
R(T-E-M)	TIMBER-EXISTING-METAL. Existing timber framed roof structure with metal roof sheeting.
R(T-N-M1)	TIMBER-NEW-METAL 1. New timber framed roof structure with new metal roof sheeting, as specified.
CA LEGEND FLOORS	
CODE	DESCRIPTION
F(C-N-TL1)	CONCRETE-NEW-TILES 1. New concrete floor structure with new tiles, as specified.
CA LEGEND EXTERNAL WALLS & POSTS	
CODE	DESCRIPTION
WL(T-N-FC1)	TIMBER-NEW-FIBRE CEMENT SHEET 1. New timber wall structure with new FC sheeting, set & painted, as specified.
CA LEGEND WINDOWS & DOORS	
CODE	DESCRIPTION
D01	(D01, D02...etc) DOOR-EXTERNAL-NEW. New glass external door to BASIX requirements, as specified.
DE	DOOR-EXISTING. Existing timber door to remain, as specified.
W01	(W01, W02...etc) WINDOW-NEW. New window to BASIX requirements, as specified.

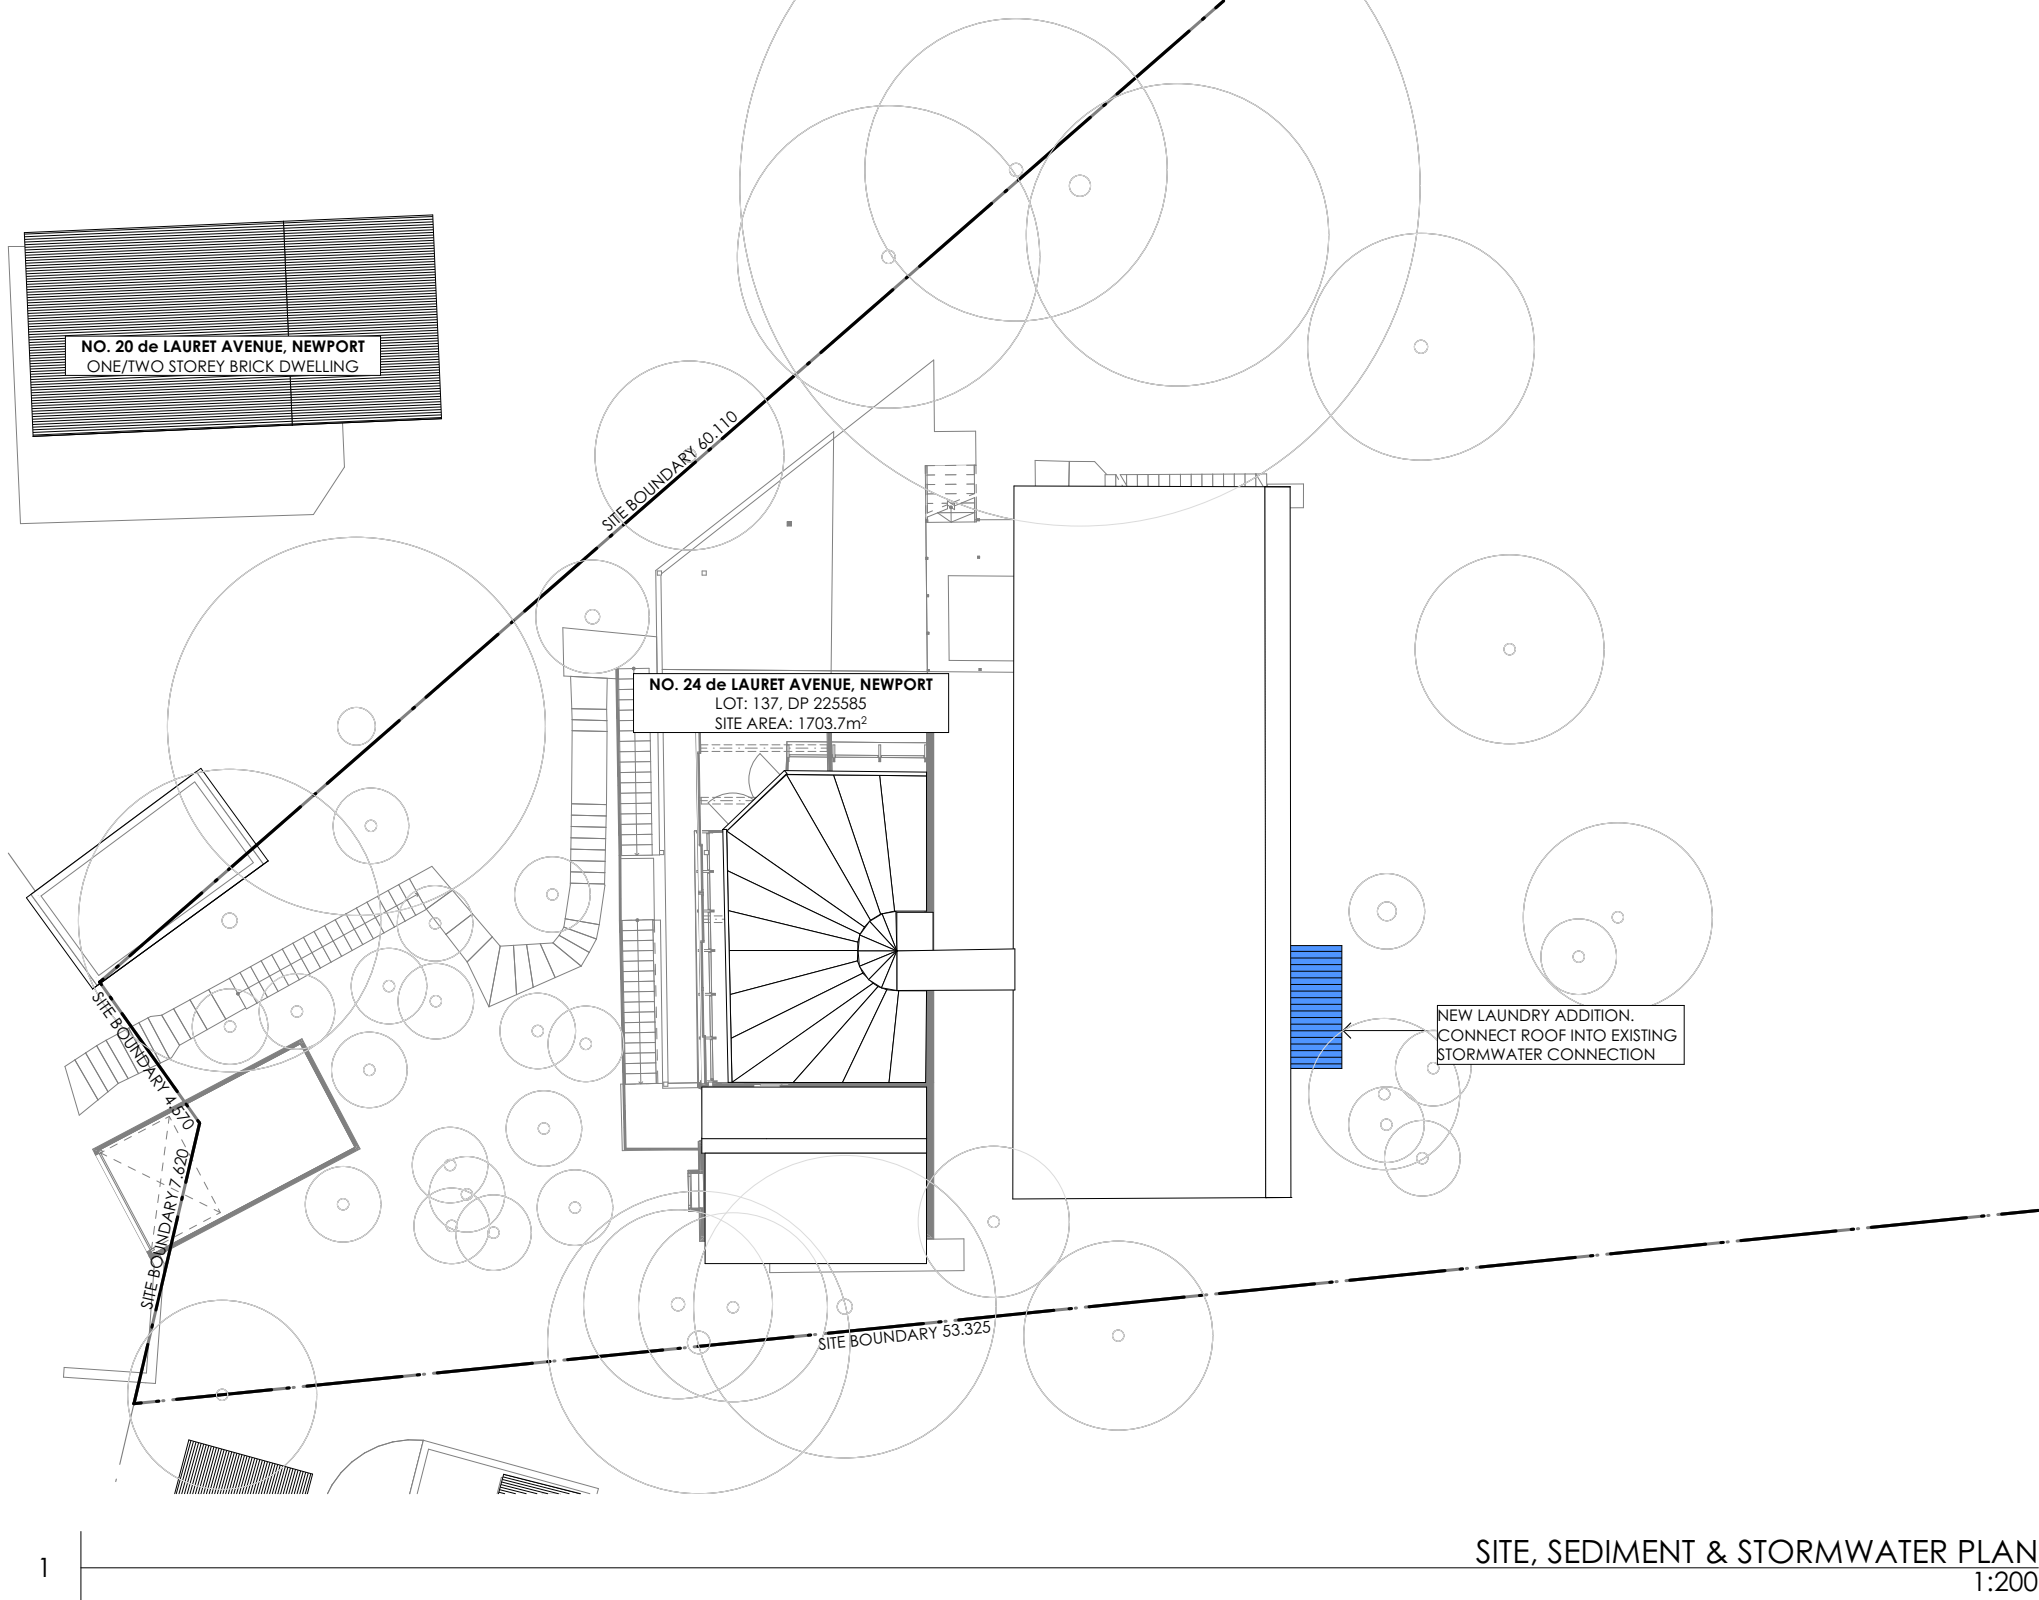



northern
beaches
council

THIS PLAN IS TO BE READ IN
CONJUNCTION WITH
THE CONDITIONS OF DEVELOPMENT
CONSENT

DA2025/0108

CAVE-BECK HOUSE

24 de LAURET AVENUE NEWPORT NSW 2106

DEVELOPMENT APPLICATION

NOTE
The Builder shall check all dimensions and levels on site prior to construction. Dimensions are not rounded up or down. Notify any errors, discrepancies or omissions to the architect. Do not scale drawings. Drawings shall not be used for construction purposes until issued for construction. This drawing reflects a design by CONTEMPORARY ARCHITECTURE PTY LTD and is to be used only for work when authorised in writing by CONTEMPORARY ARCHITECTURE PTY LTD.
All drawings are to be read in conjunction with architectural specification.
Copyright 2023 Contemporary Architecture Pty Ltd. All rights reserved.
C:\Users\david\Desktop\DAVID WORKING FROM HOME\CA2221-SK01.pln



CONTEMPORARY
ARCHITECTURE

CLARE CARTER - ARCHITECT - REG. NO. 7045
p: 02 9438 4200
e: studio@contemporary.net.au
w: www.contemporary.net.au
203/10-12 Clarke St, Crows Nest NSW 2065

REV.	ISSUE.	DATE
A	DEVELOPMENT APPLICATION	25/09/2023

Drawn Checked Project Number: Date Printed:	DT CGC 2221 25/09/2023
STATUS	DEVELOPMENT APPLICATION
PROJECT NAME:	CAVE-BECK HOUSE

SCALE @ A3:
1:200, 1:1




DRAWING TITLE :	CA DEVELOPMENT APPLICATION COVER & SITE PLAN
PROJECT ADDRESS:	24 de LAURET AVENUE NEWPORT NSW 2106


REVISION NO.	A
DRAWING NO.	DA01


 northern
beaches
council

**THIS PLAN IS TO BE READ IN
CONJUNCTION WITH
THE CONDITIONS OF DEVELOPMENT
CONSENT**

DA2025/0108

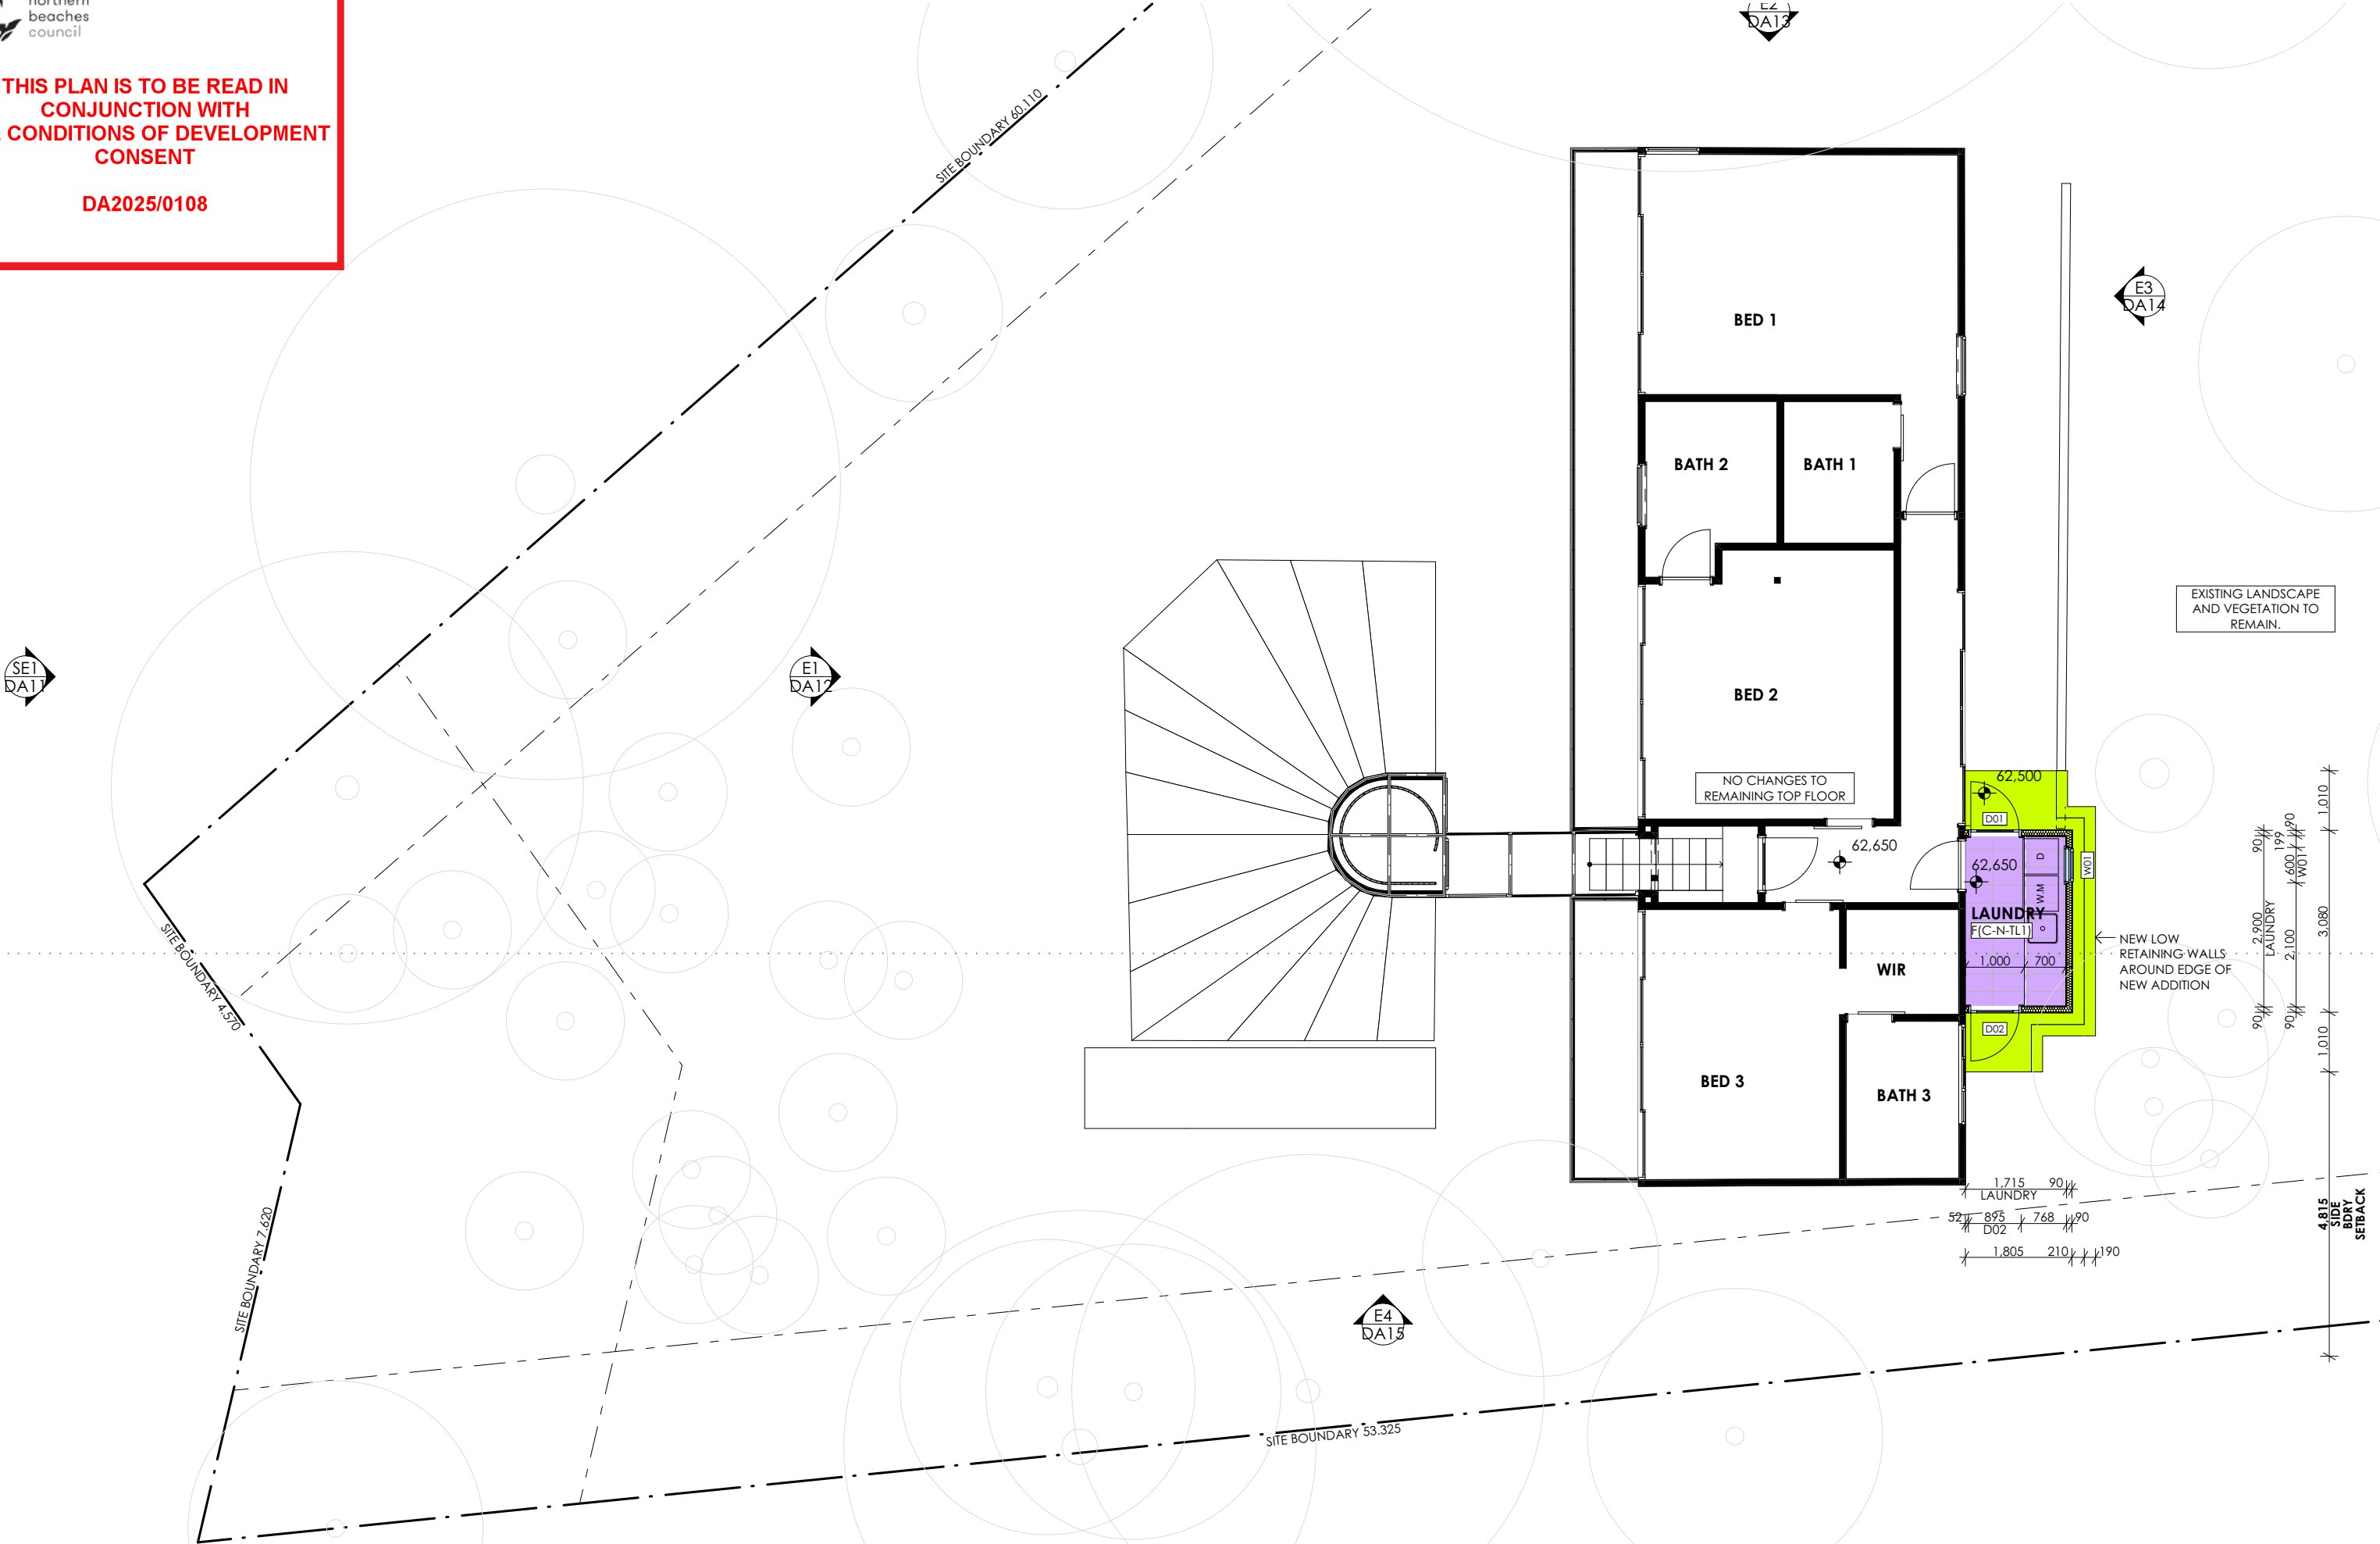

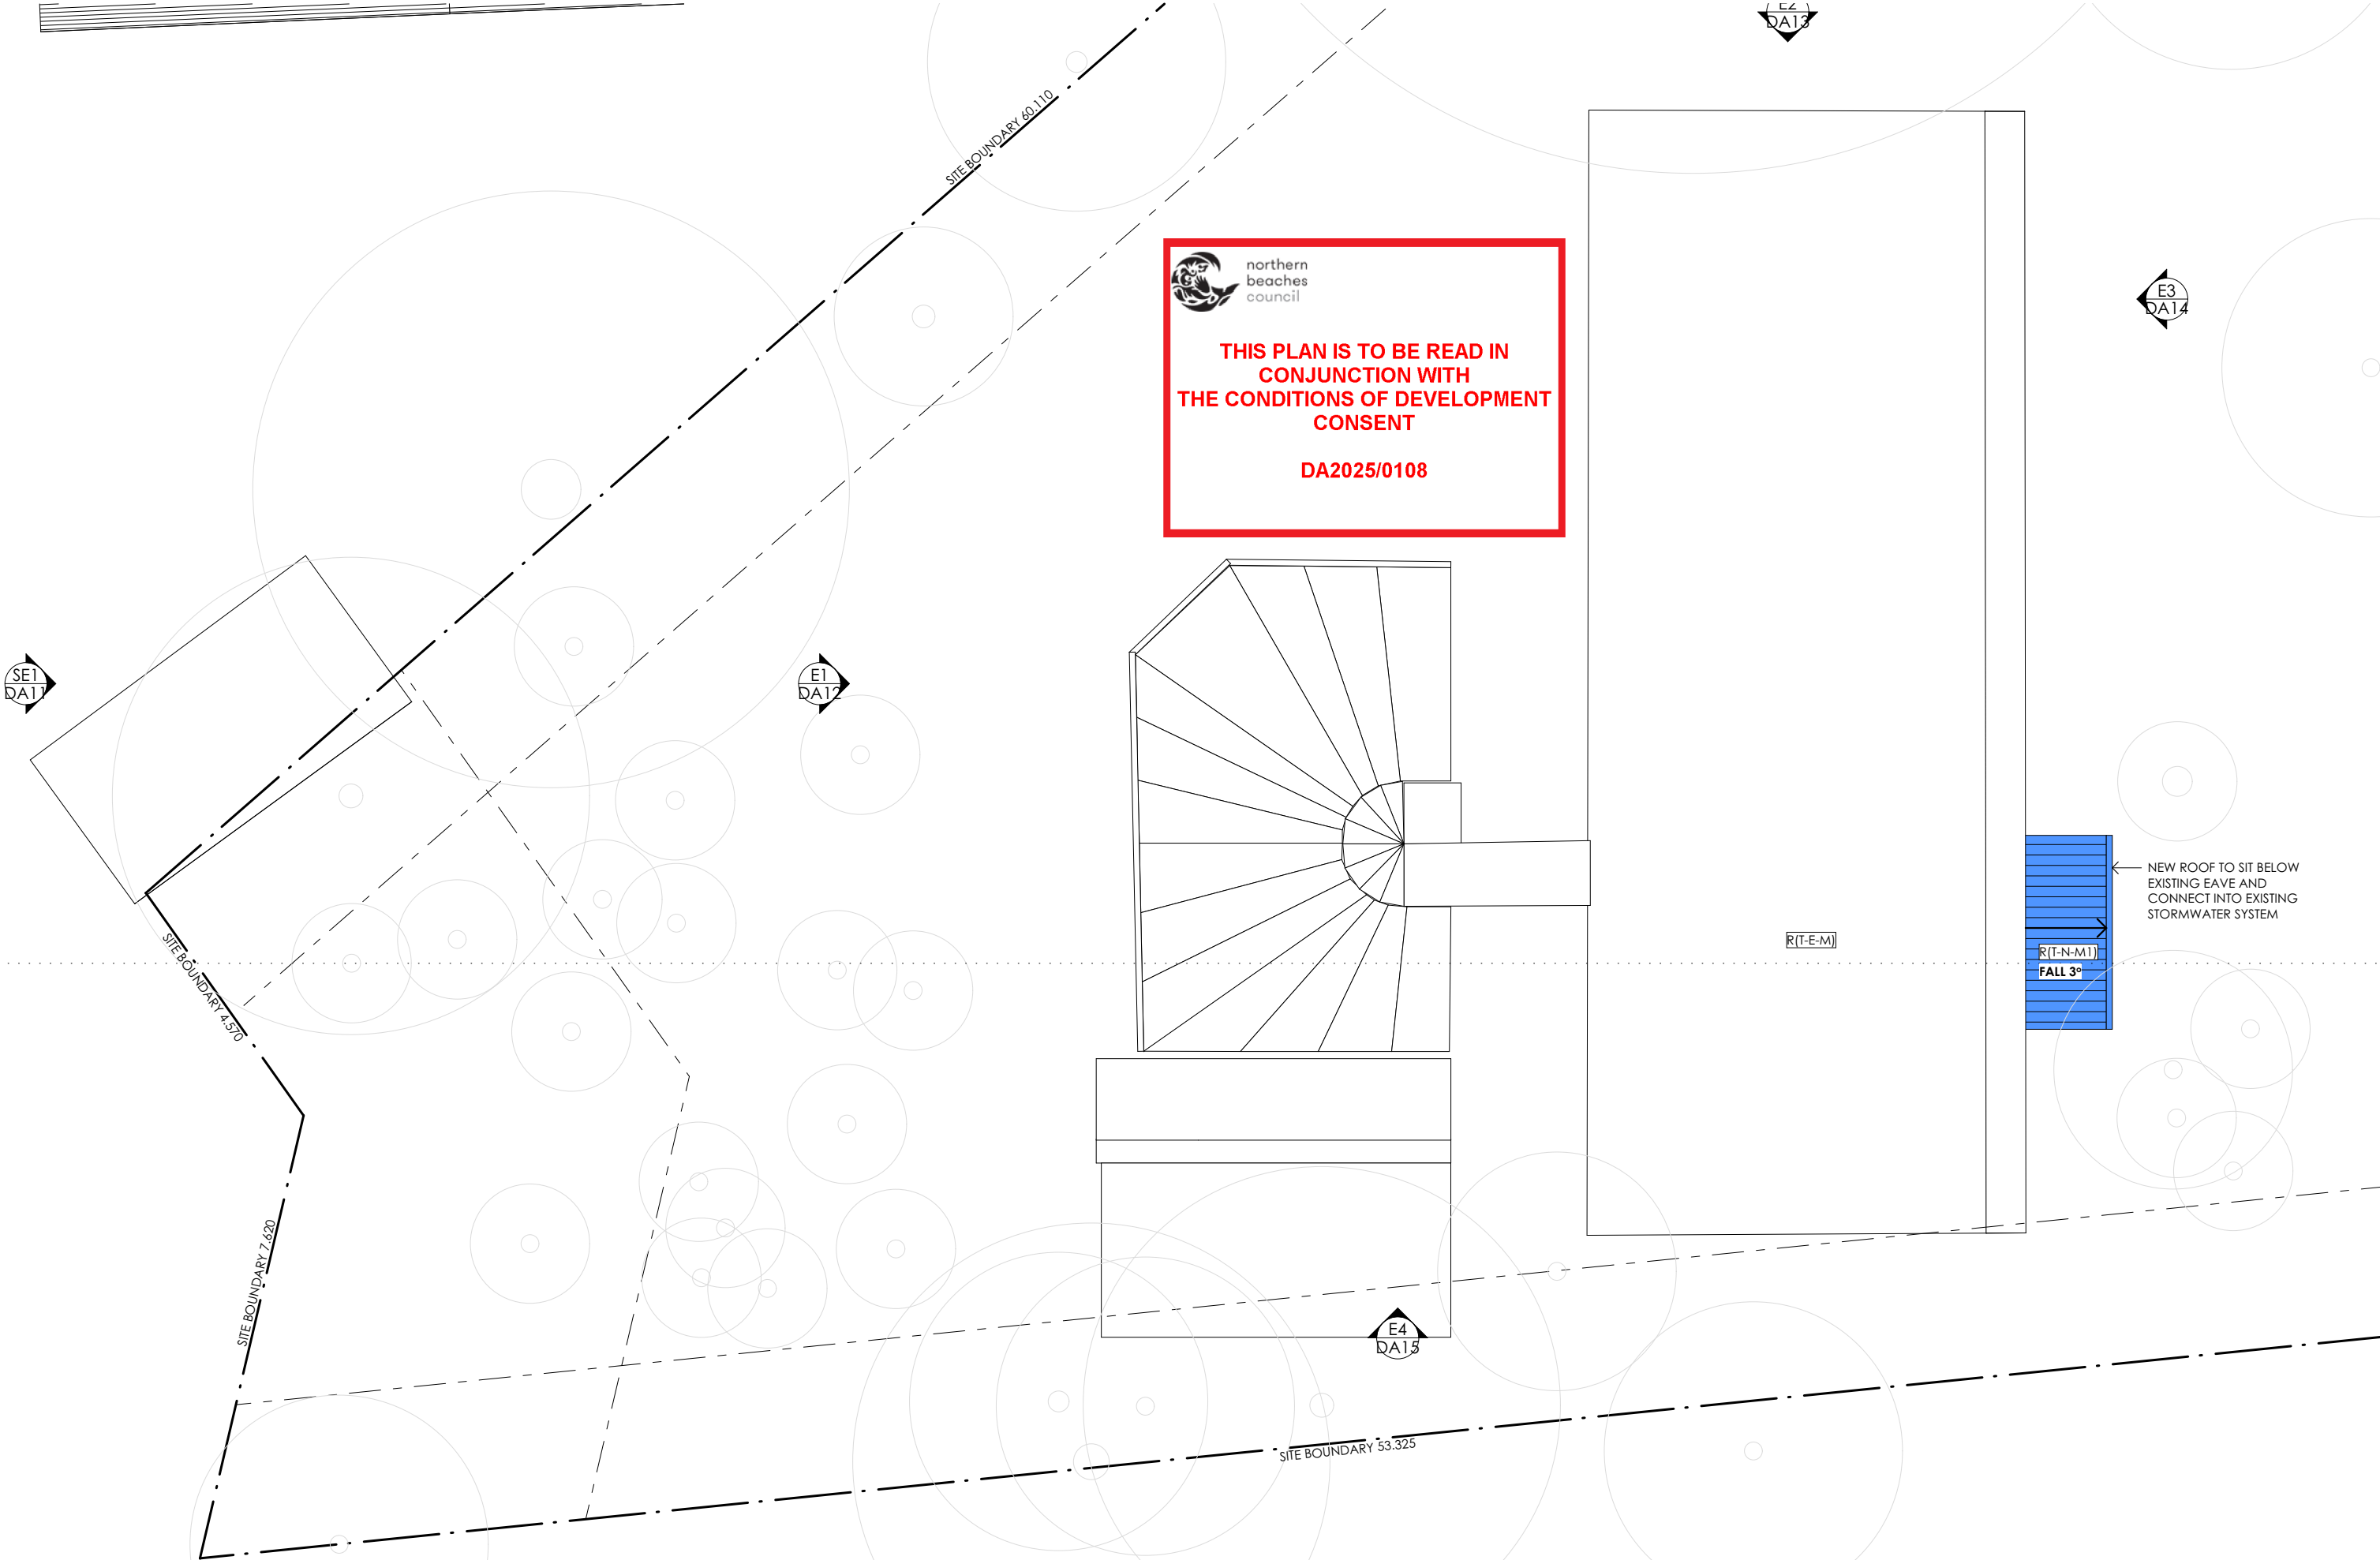

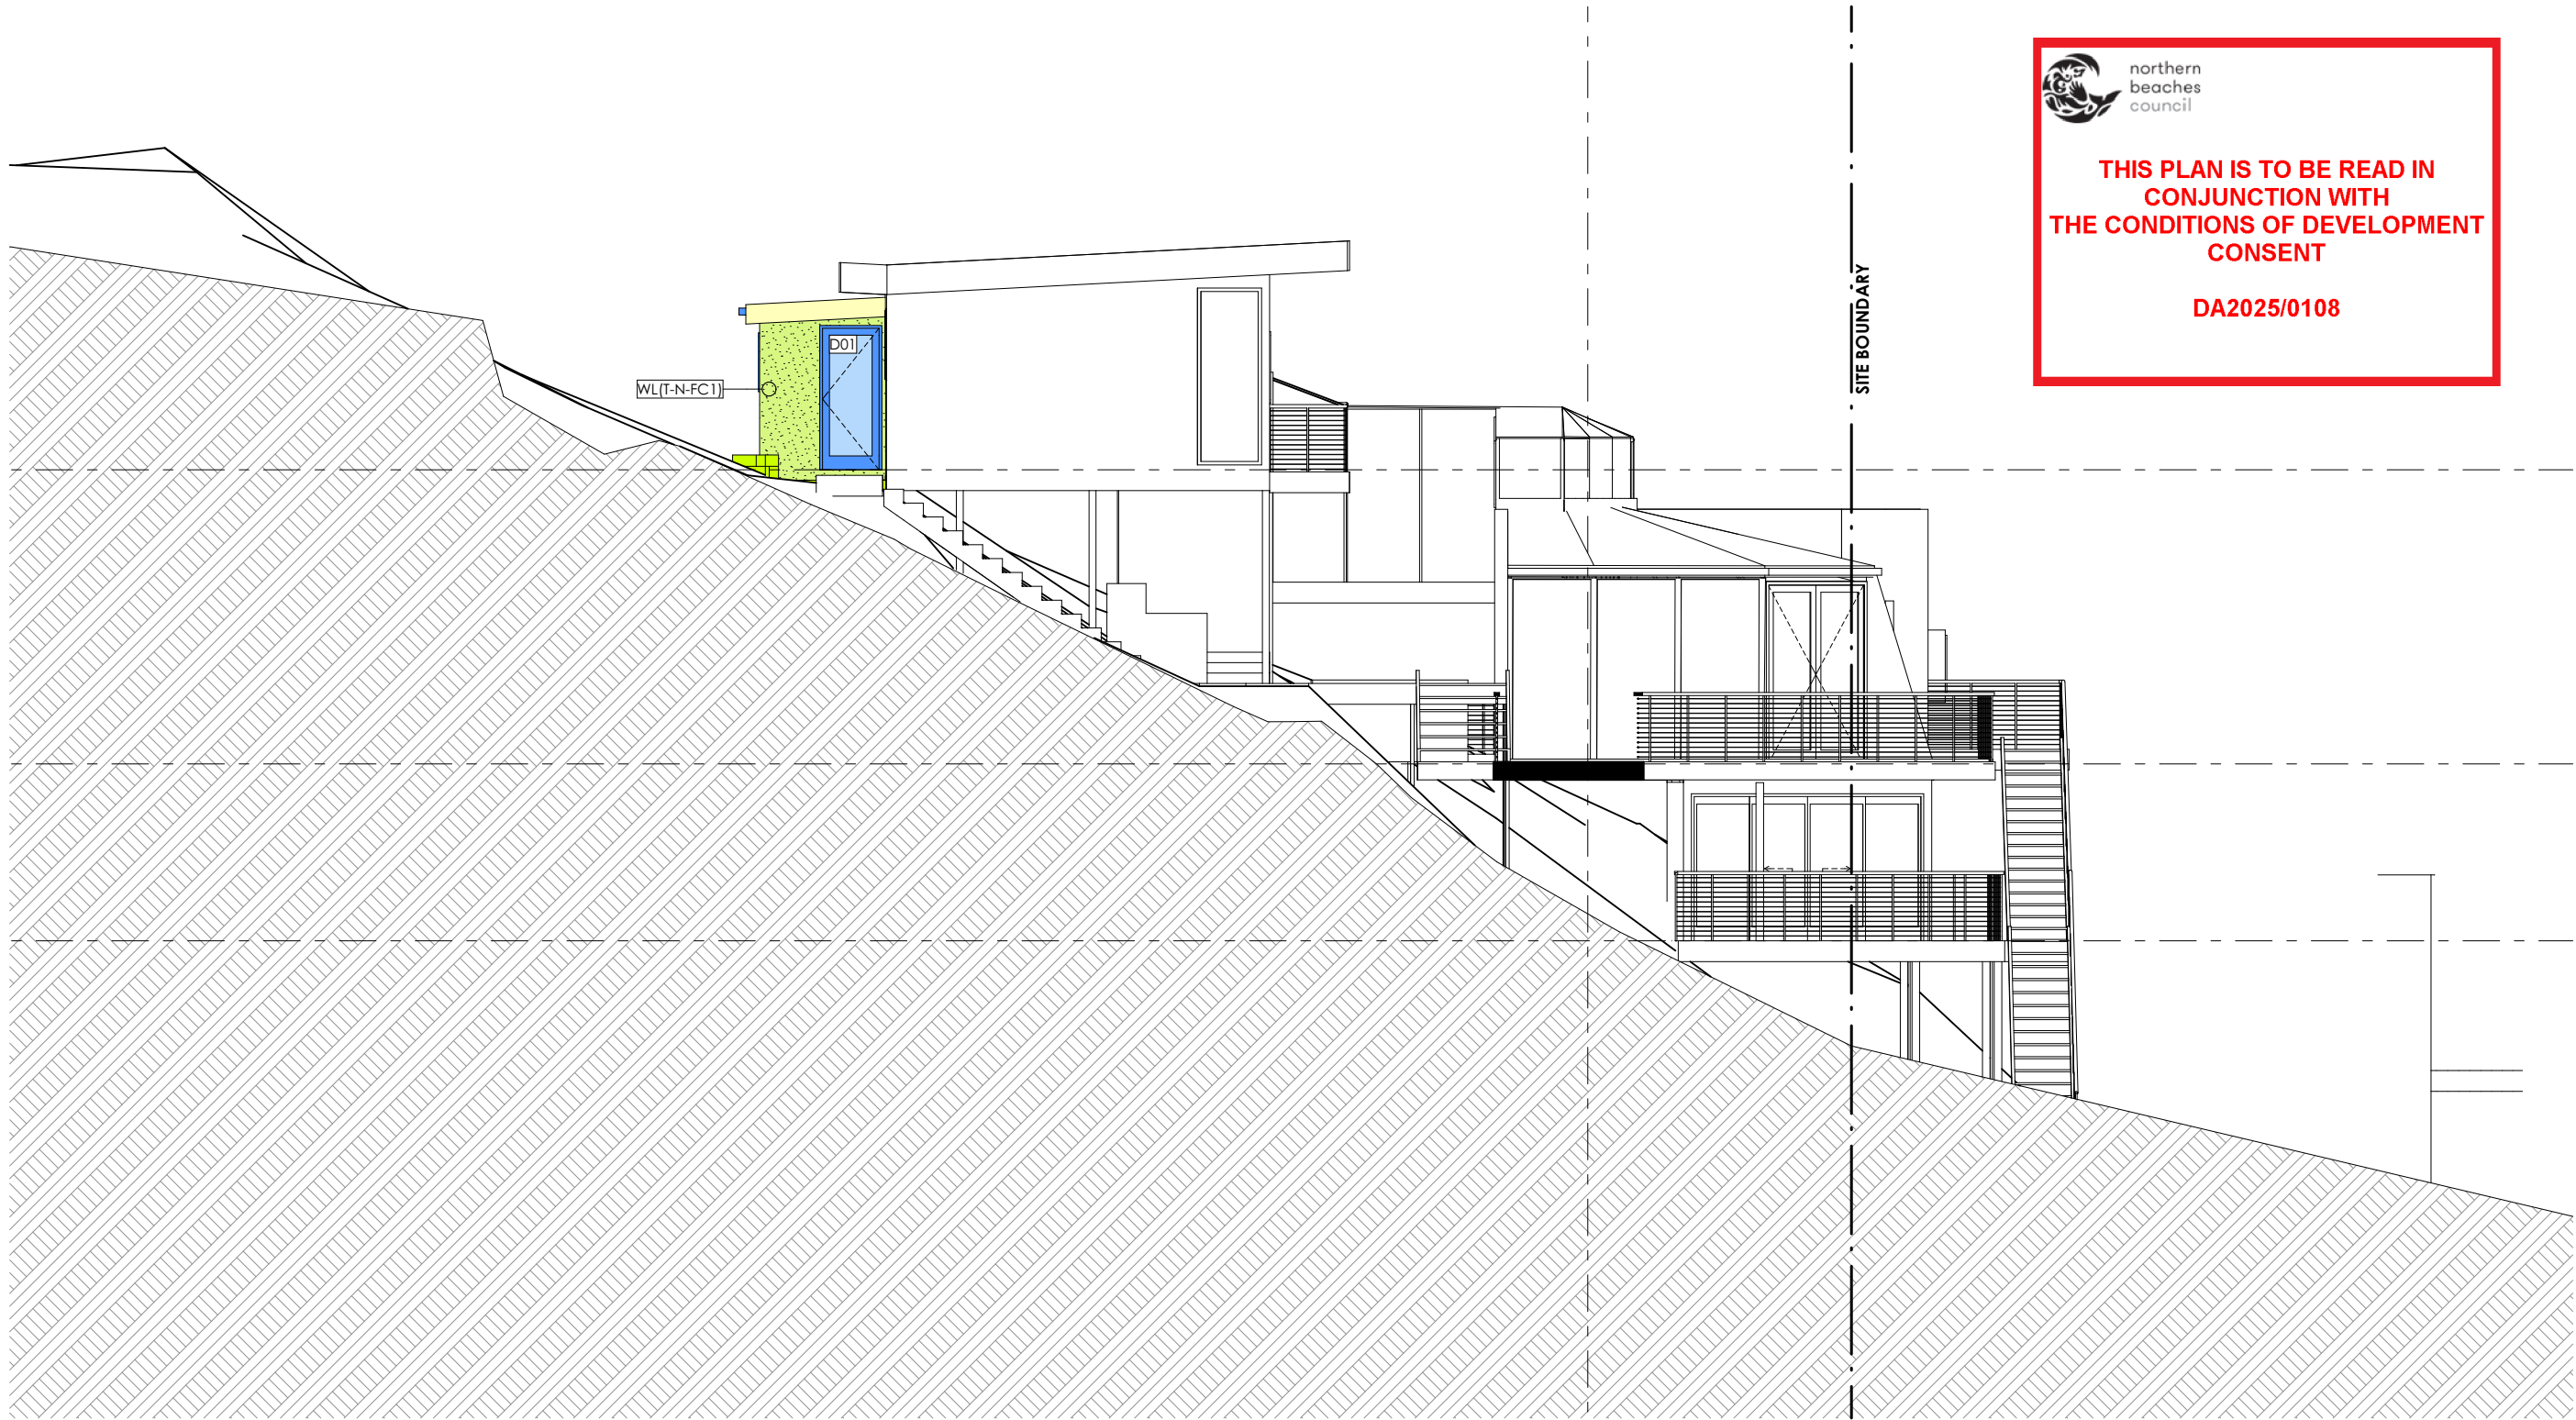




northern
beaches
council

THIS PLAN IS TO BE READ IN
CONJUNCTION WITH
THE CONDITIONS OF DEVELOPMENT
CONSENT

DA2025/0108

ELEVATION 2
1:100

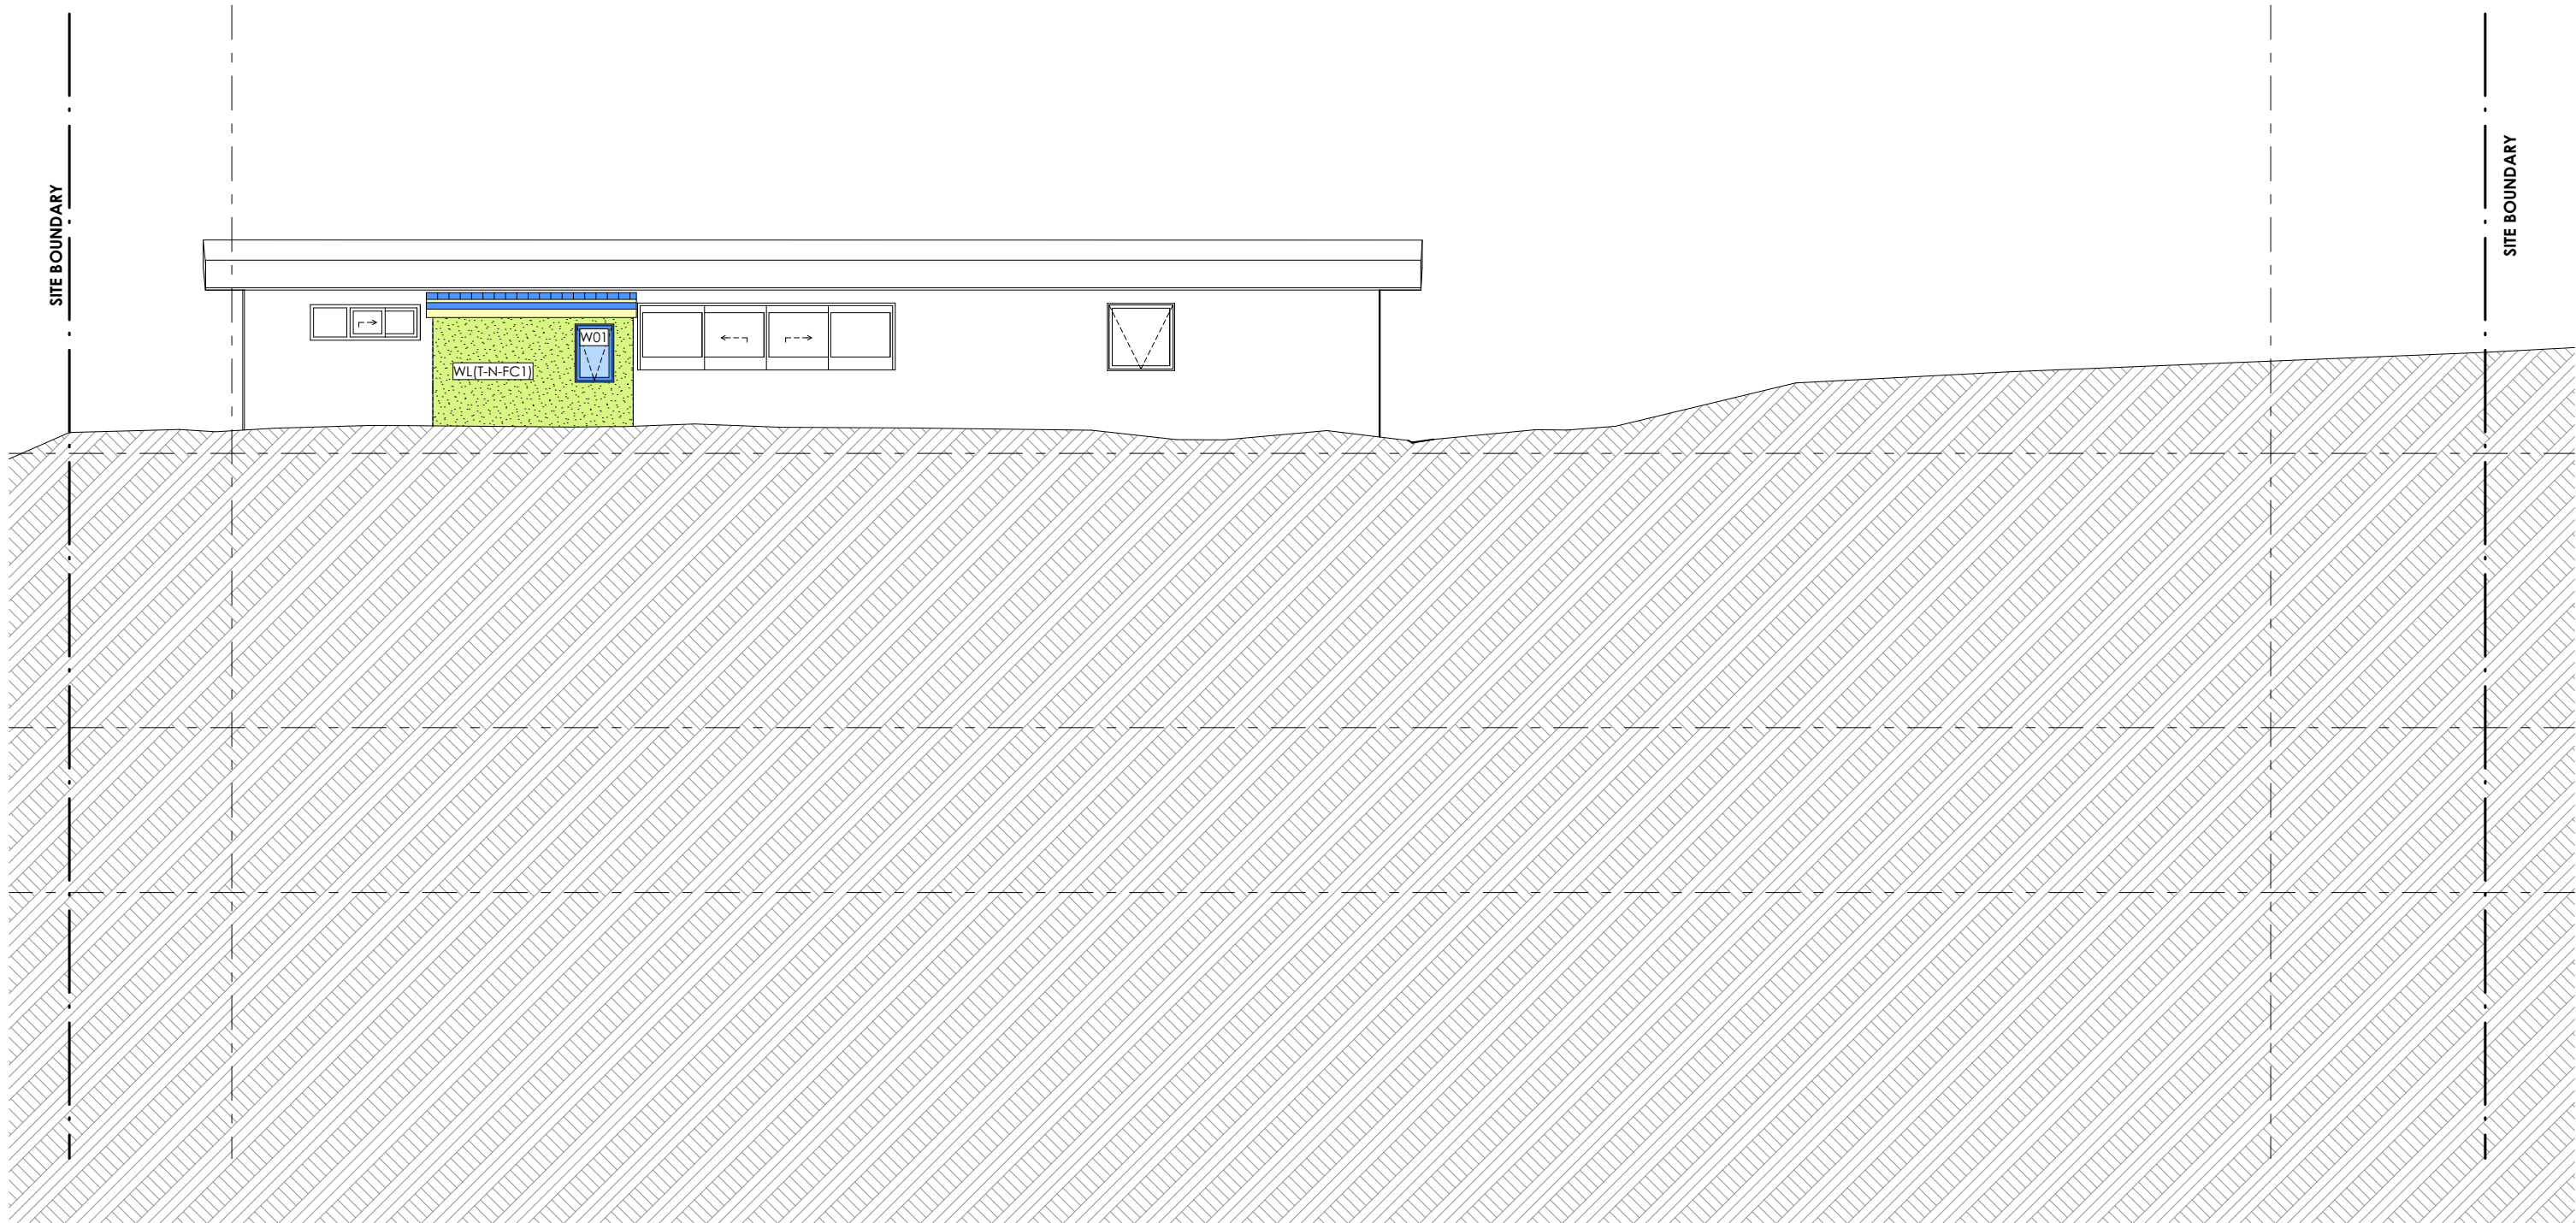

1

ELEVATION 3
1:100



northern
beaches
council

THIS PLAN IS TO BE READ IN
CONJUNCTION WITH
THE CONDITIONS OF DEVELOPMENT
CONSENT

DA2025/0108

NOTE
The Builder shall check all dimensions and levels on site prior to construction. Dimensions are not rounded up or down. Notify any errors, discrepancies or omissions to the architect. Do not scale drawings. Drawings shall not be used for construction purposes until issued for construction. This drawing reflects a design by CONTEMPORARY ARCHITECTURE PTY LTD and is to be used only for work when authorised in writing by CONTEMPORARY ARCHITECTURE PTY LTD.
All drawings are to be read in conjunction with architectural specification.
Copyright 2023 Contemporary Architecture Pty Ltd. All rights reserved.
C:\Users\david\Desktop\DAVID WORKING FROM HOME\CA2221-SK01.pln



CONTEMPORARY
ARCHITECTURE

CLARE CARTER - ARCHITECT - REG. NO. 7045

p: 02 9438 4200
e: studio@contemporary.net.au
w: www.contemporary.net.au
203/10-12 Clarke St, Crows Nest NSW 2065

REV.	ISSUE.	DATE
A	DEVELOPMENT APPLICATION	25/09/2023

Drawn | Checked
Project Number: 2221
Date Printed: 25/09/2023

DT | CGC

STATUS DEVELOPMENT APPLICATION

PROJECT NAME: CAVE-BECK HOUSE

SCALE @ A3:
1:100


DRAWING TITLE :
CA DEVELOPMENT APPLICATION
ELEVATION 3
PROJECT ADDRESS:
24 de LAURET AVENUE NEWPORT NSW 2106

REVISION NO.
A
DRAWING NO.
DA14

 northern
beaches
council

**THIS PLAN IS TO BE READ IN
CONJUNCTION WITH
THE CONDITIONS OF DEVELOPMENT
CONSENT**

DA2025/0108

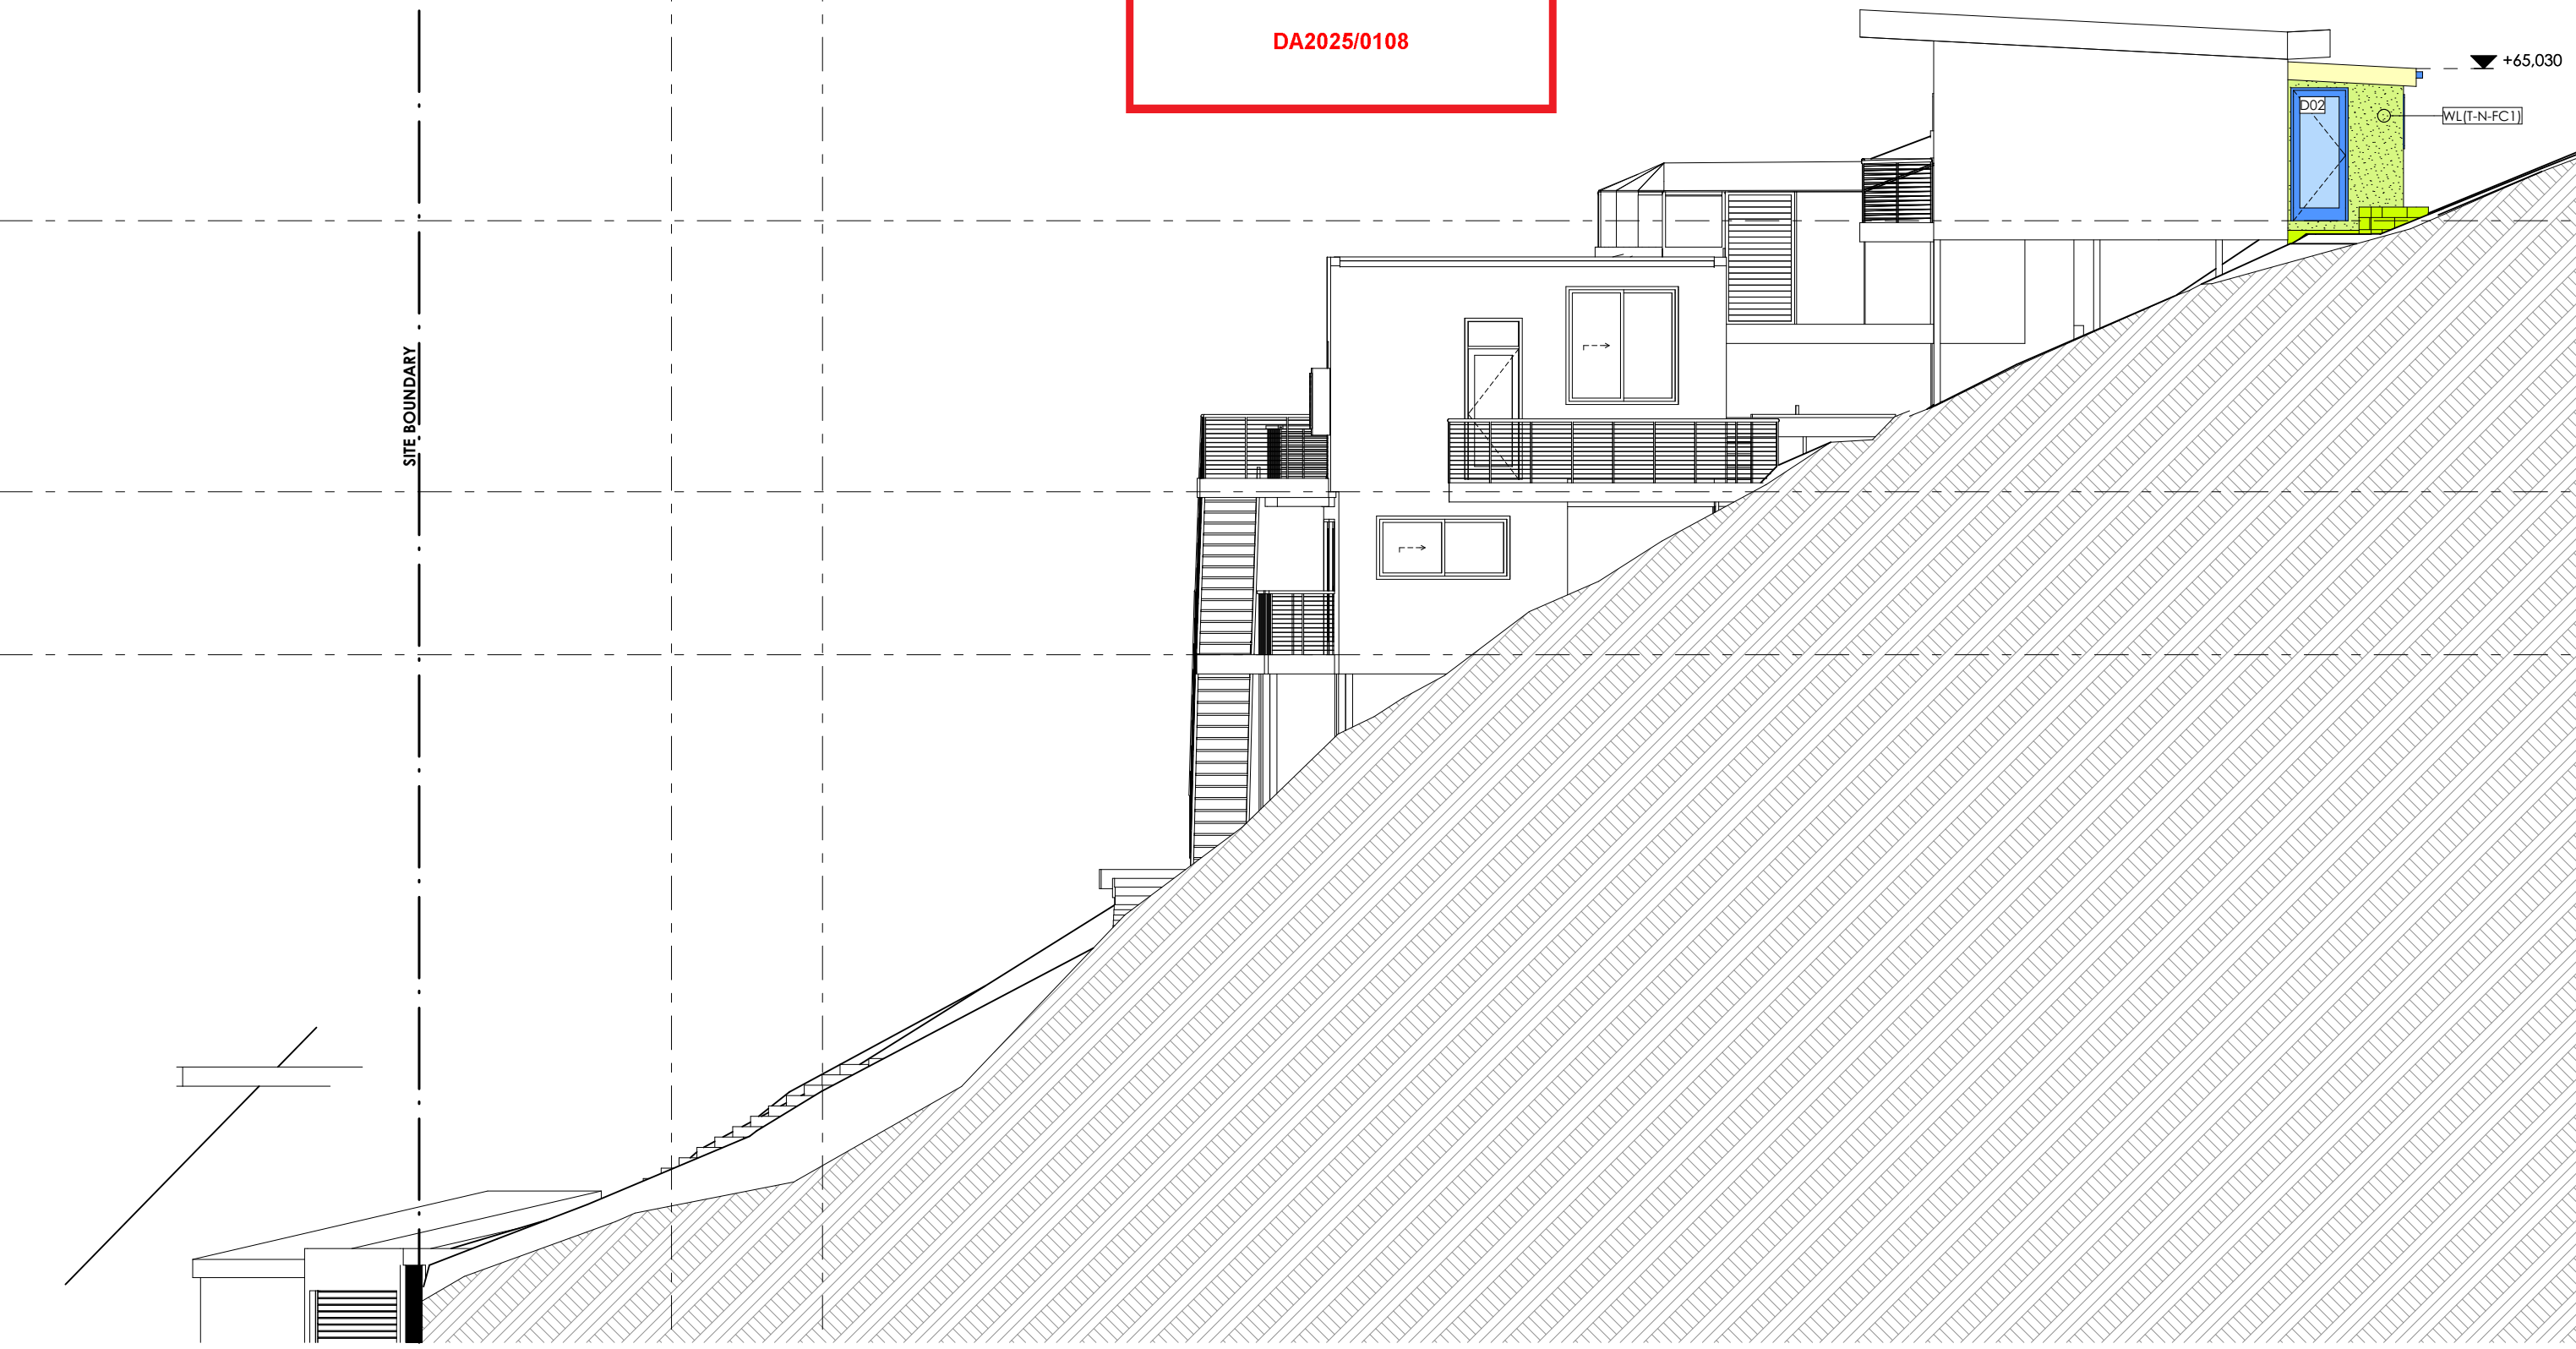


1

ELEVATION 4
1:100

 northern
beaches
council

**THIS PLAN IS TO BE READ IN
CONJUNCTION WITH
THE CONDITIONS OF DEVELOPMENT
CONSENT**

DA2025/0108

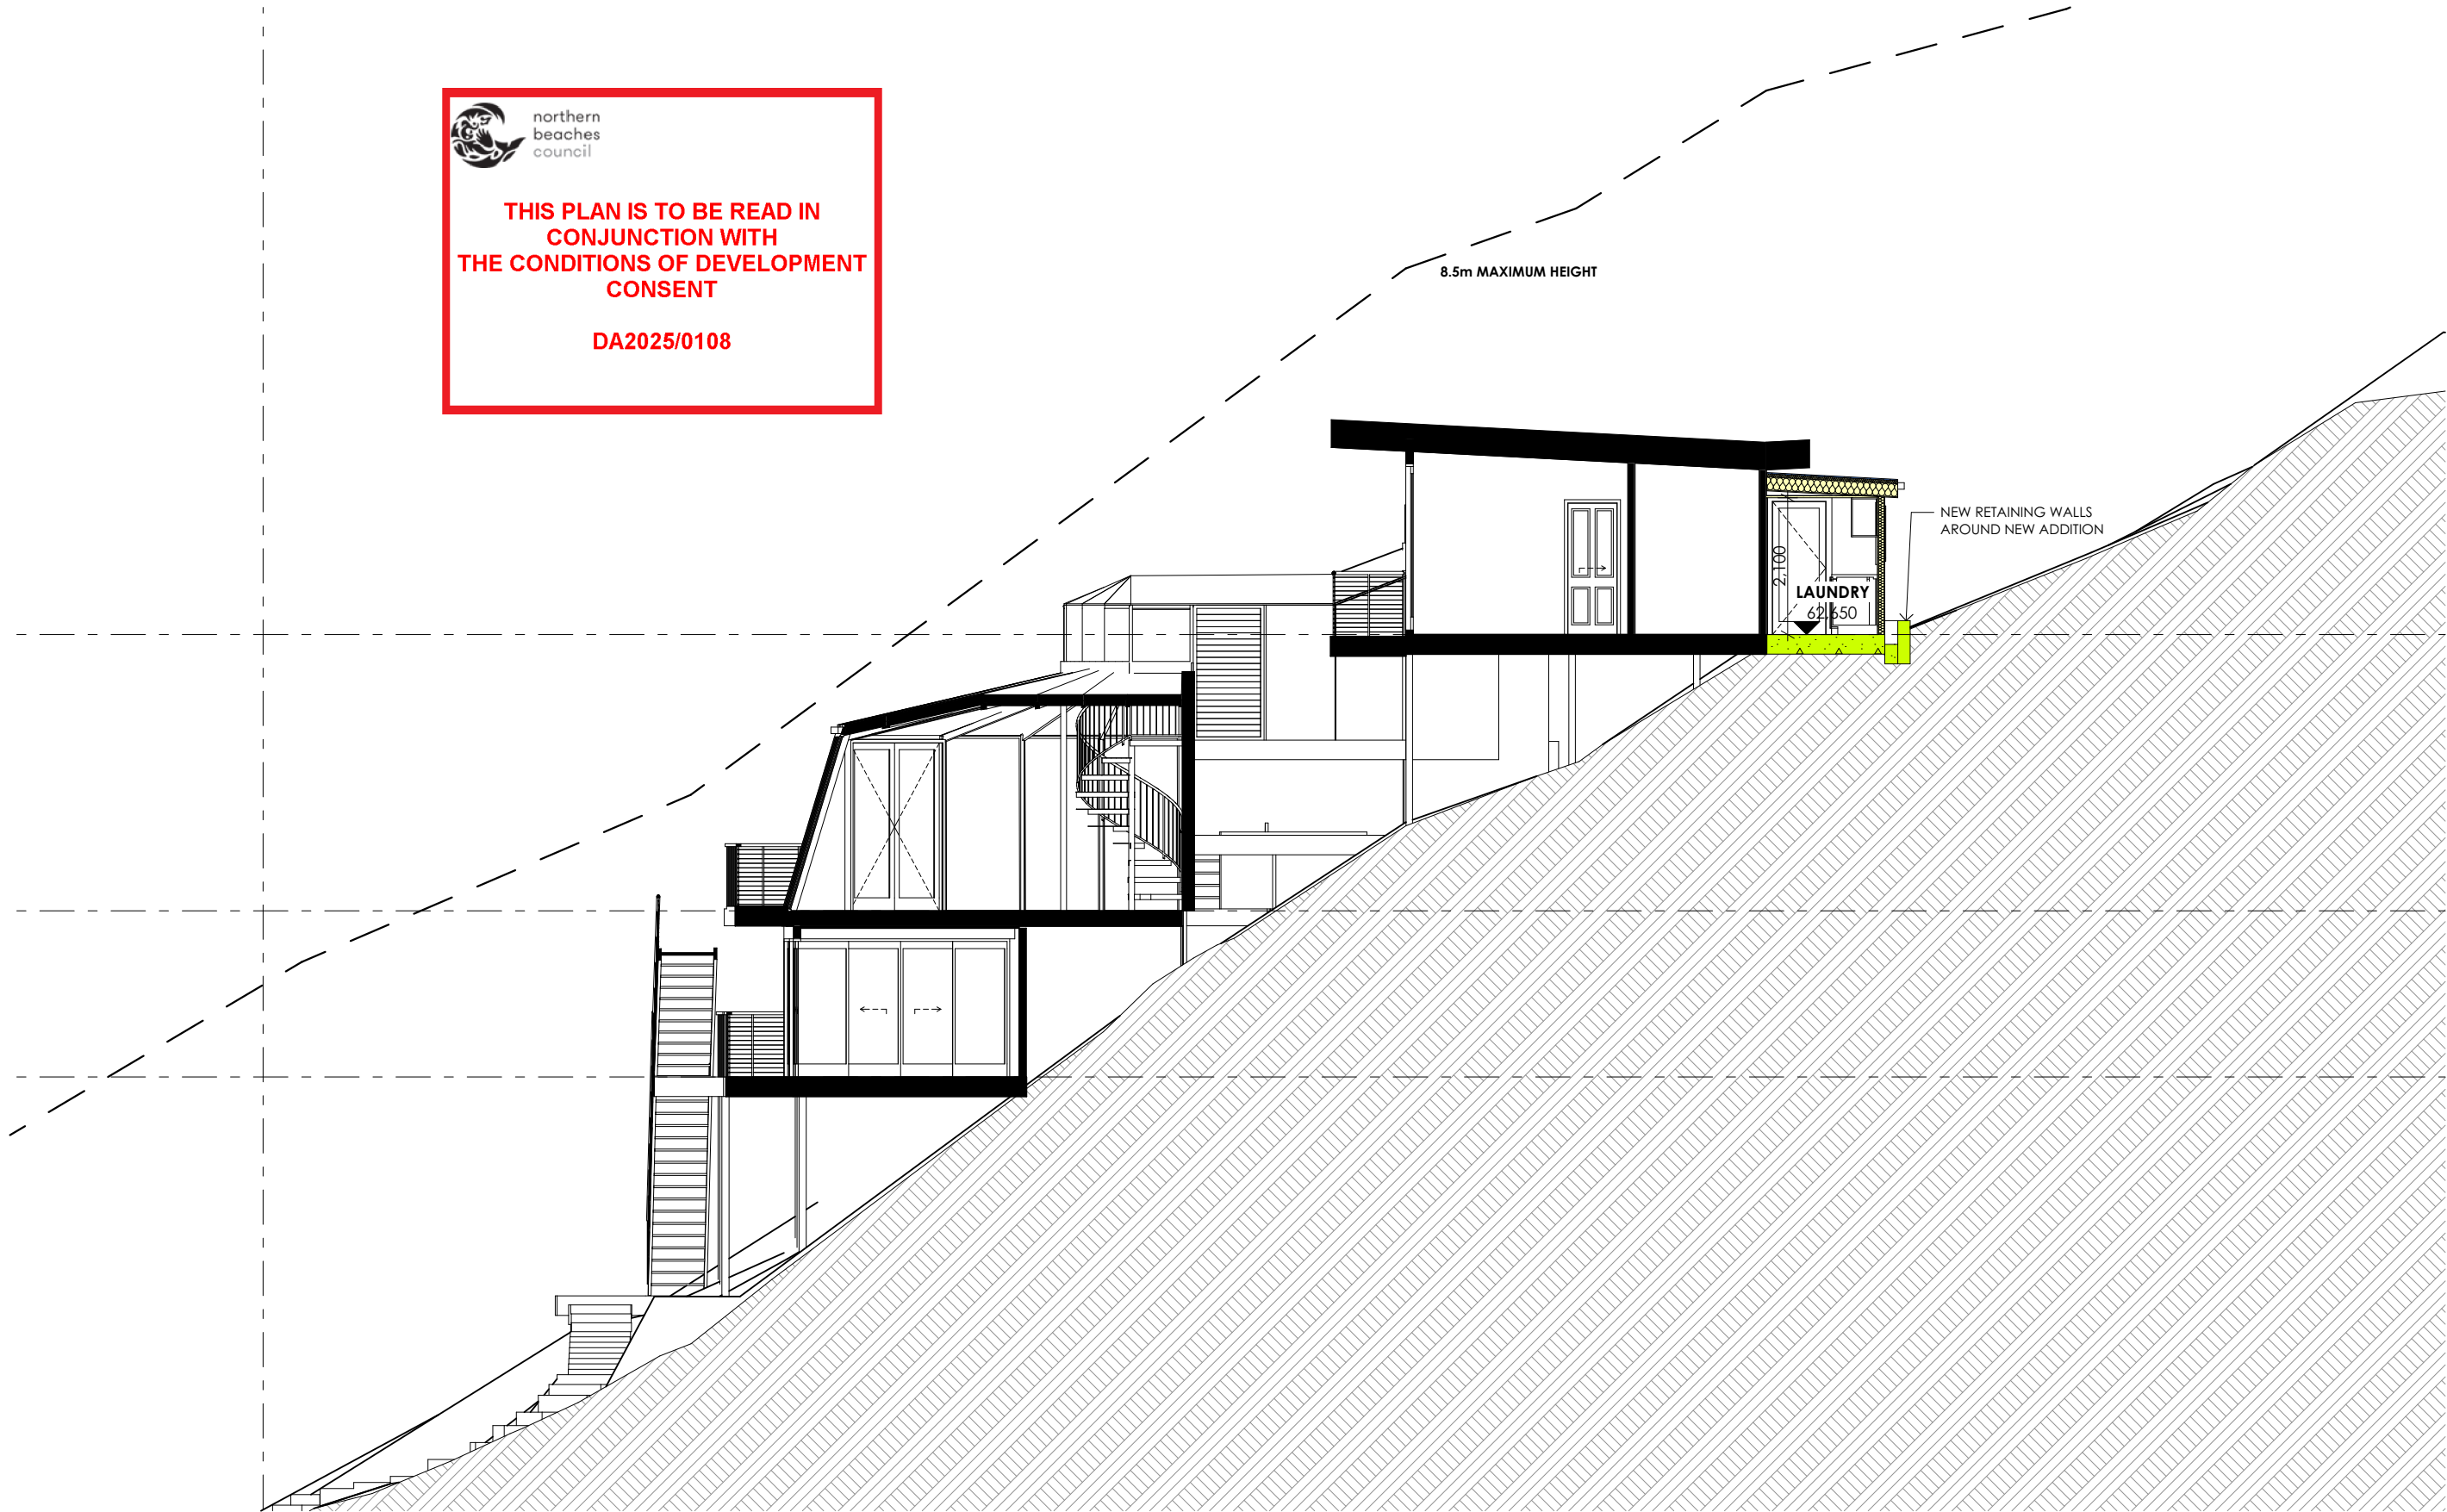

1

SECTION A
1:100

NOTE
The Builder shall check all dimensions and levels on site prior to construction. Dimensions are not rounded up or down. Notify any errors, discrepancies or omissions to the architect. Do not scale drawings. Drawings shall not be used for construction purposes until issued for construction. This drawing reflects a design by CONTEMPORARY ARCHITECTURE PTY LTD and is to be used only for work when authorised in writing by CONTEMPORARY ARCHITECTURE PTY LTD.
All drawings are to be read in conjunction with architectural specification.
Copyright 2023 Contemporary Architecture Pty Ltd. All rights reserved.
C:\Users\david\Desktop\DAVID WORKING FROM HOME\CA2221-SK01.pln



**CONTEMPORARY
ARCHITECTURE**

CLARE CARTER - ARCHITECT - REG. NO. 7045
p: 02 9438 4200
e: studio@contemporary.net.au
w: www.contemporary.net.au
203/10-12 Clarke St, Crows Nest NSW 2065

REV.	ISSUE.	DATE
A	DEVELOPMENT APPLICATION	25/09/2023

Drawn | Checked DT | CGC
Project Number: 2221
Date Printed: 25/09/2023

STATUS DEVELOPMENT APPLICATION

PROJECT NAME: CAVE-BECK HOUSE

SCALE @ A3:
1:100

DRAWING TITLE :
**CA DEVELOPMENT APPLICATION
SECTION A**

PROJECT ADDRESS:
24 de LAURET AVENUE NEWPORT NSW 2106

REVISION NO.
A

DRAWING NO.
DA16