




3 SOUTH ELEVATION 1:200

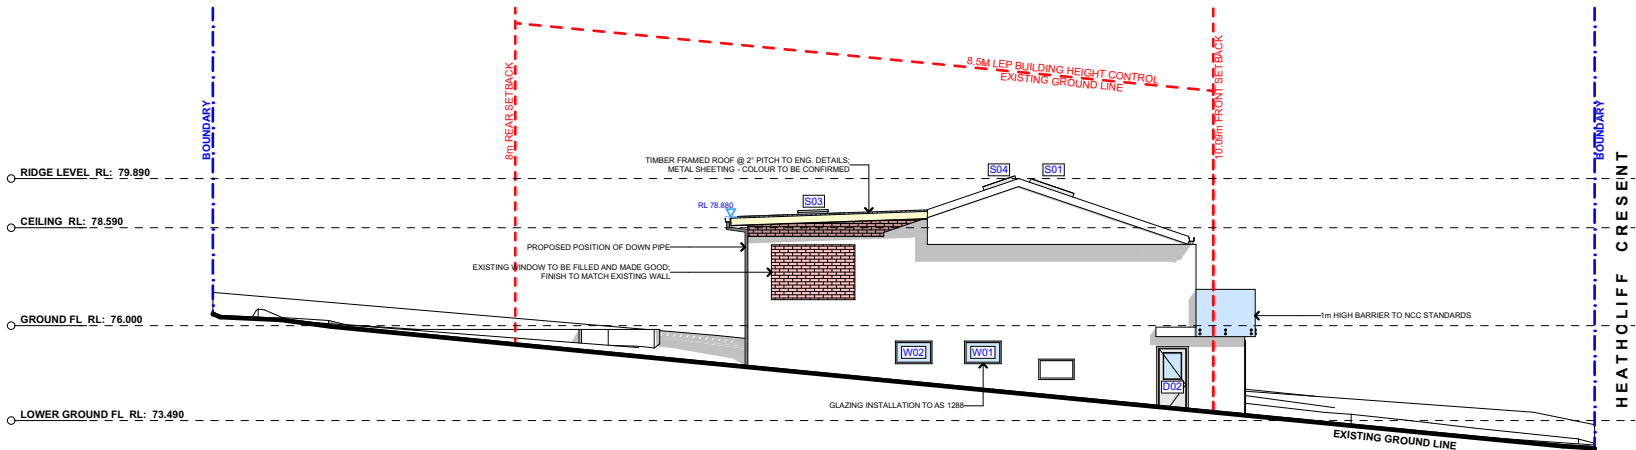


2 NORTH ELEVATION 1:200

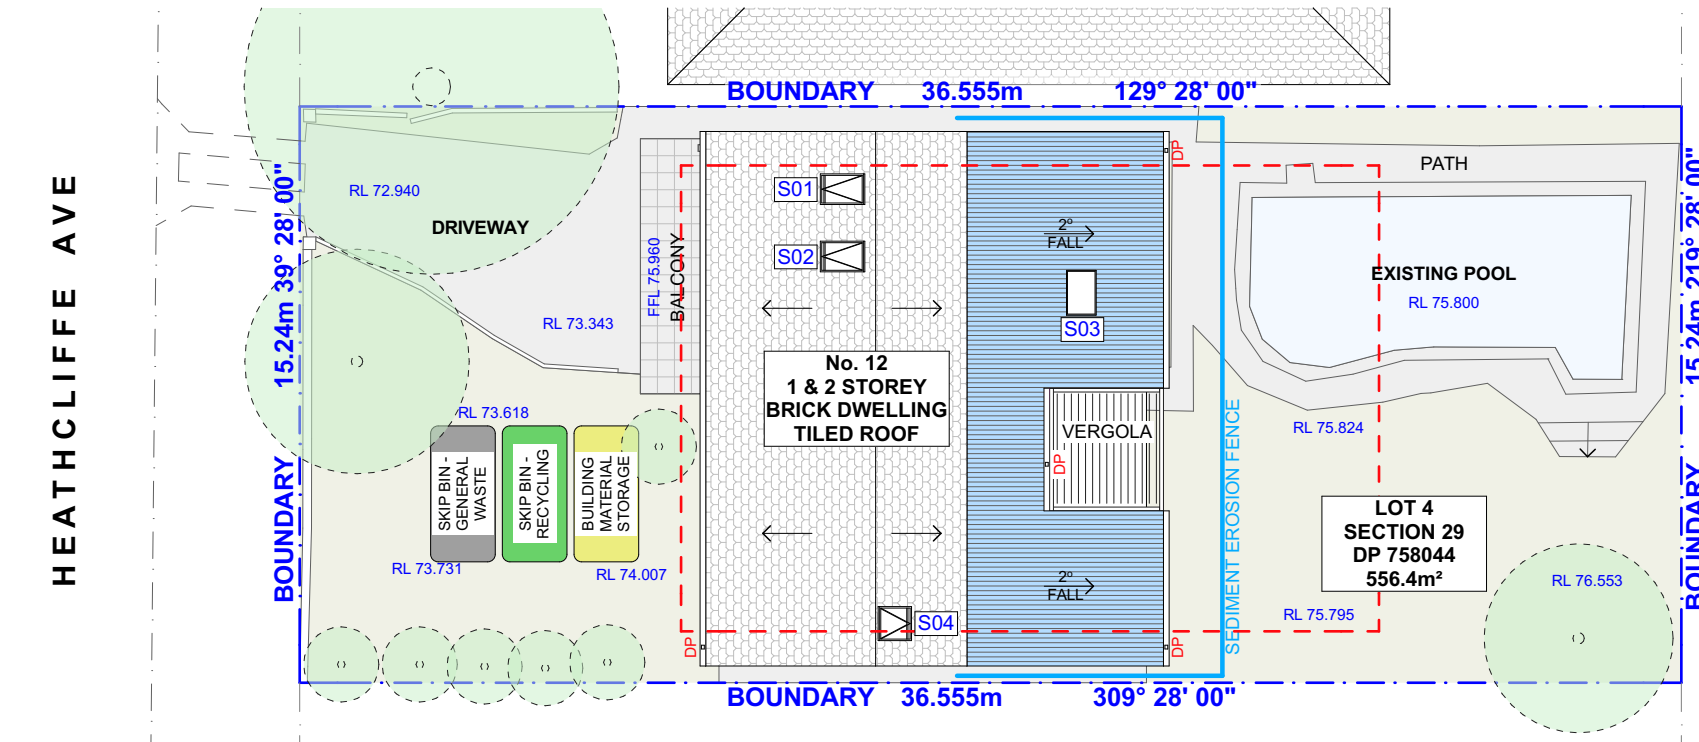


1 SITE PLAN 1:200

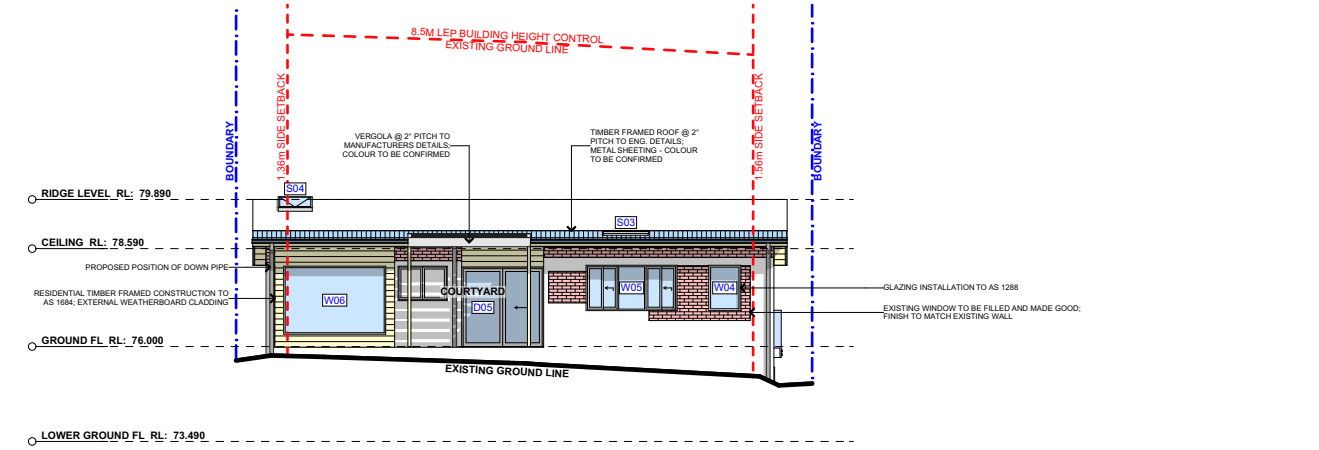

4 EAST ELEVATION 1:200

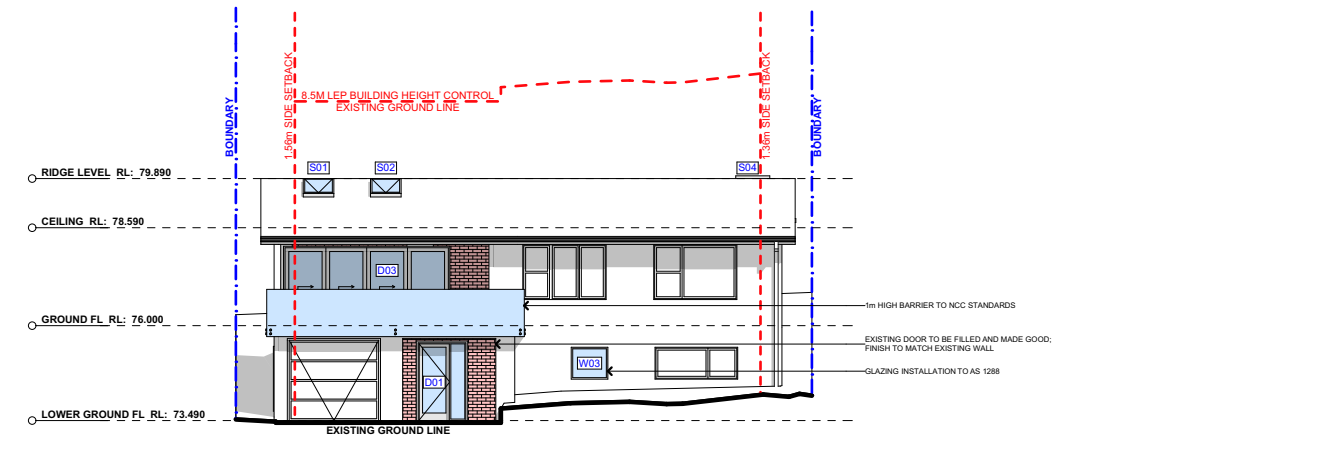

5 WEST ELEVATION 1:200



ACTION PLANS
m: 0426 957 518
e:operations@actionplans.com.au
w: www.actionplans.com.au

REV.	DATE	COMMENTS	DRWN
A	05/10/2018	INITIAL DESIGN PLAN	DLR
B	23/11/2018	FIRST DESIGN AMENDMENT	DLR
C	01/04/2019	DA REVIEW SET	AJF
D	10/04/2019	DA SUBMISSION	DLR

NOTES

This drawing is the copyright of Action Plans and not be altered, reproduced or transmitted in any form or by any means in part or in whole with the written permission of Action Plans.

All levels and dimensions are to be checked and verified on site prior to commencement of any work, making of shop drawings or fabrication of components.

Do no scale on drawings. Use figured dimensions.

LEGEND

CLIENT

BEN & LEIGHANNE FARMER

PROJECT ADDRESS

12 HEATHCLIFF CRES,
BALGOWLAH HEIGHTS,
NSW, 2093

DRAWING NO.

NP01

DATE

Wednesday, 25
September 2019

DRAWING NAME

NOTIFICATION PLAN

SCALE

1:200 @A3

