


1 WEST ELEVATION  
Scale: 1:100

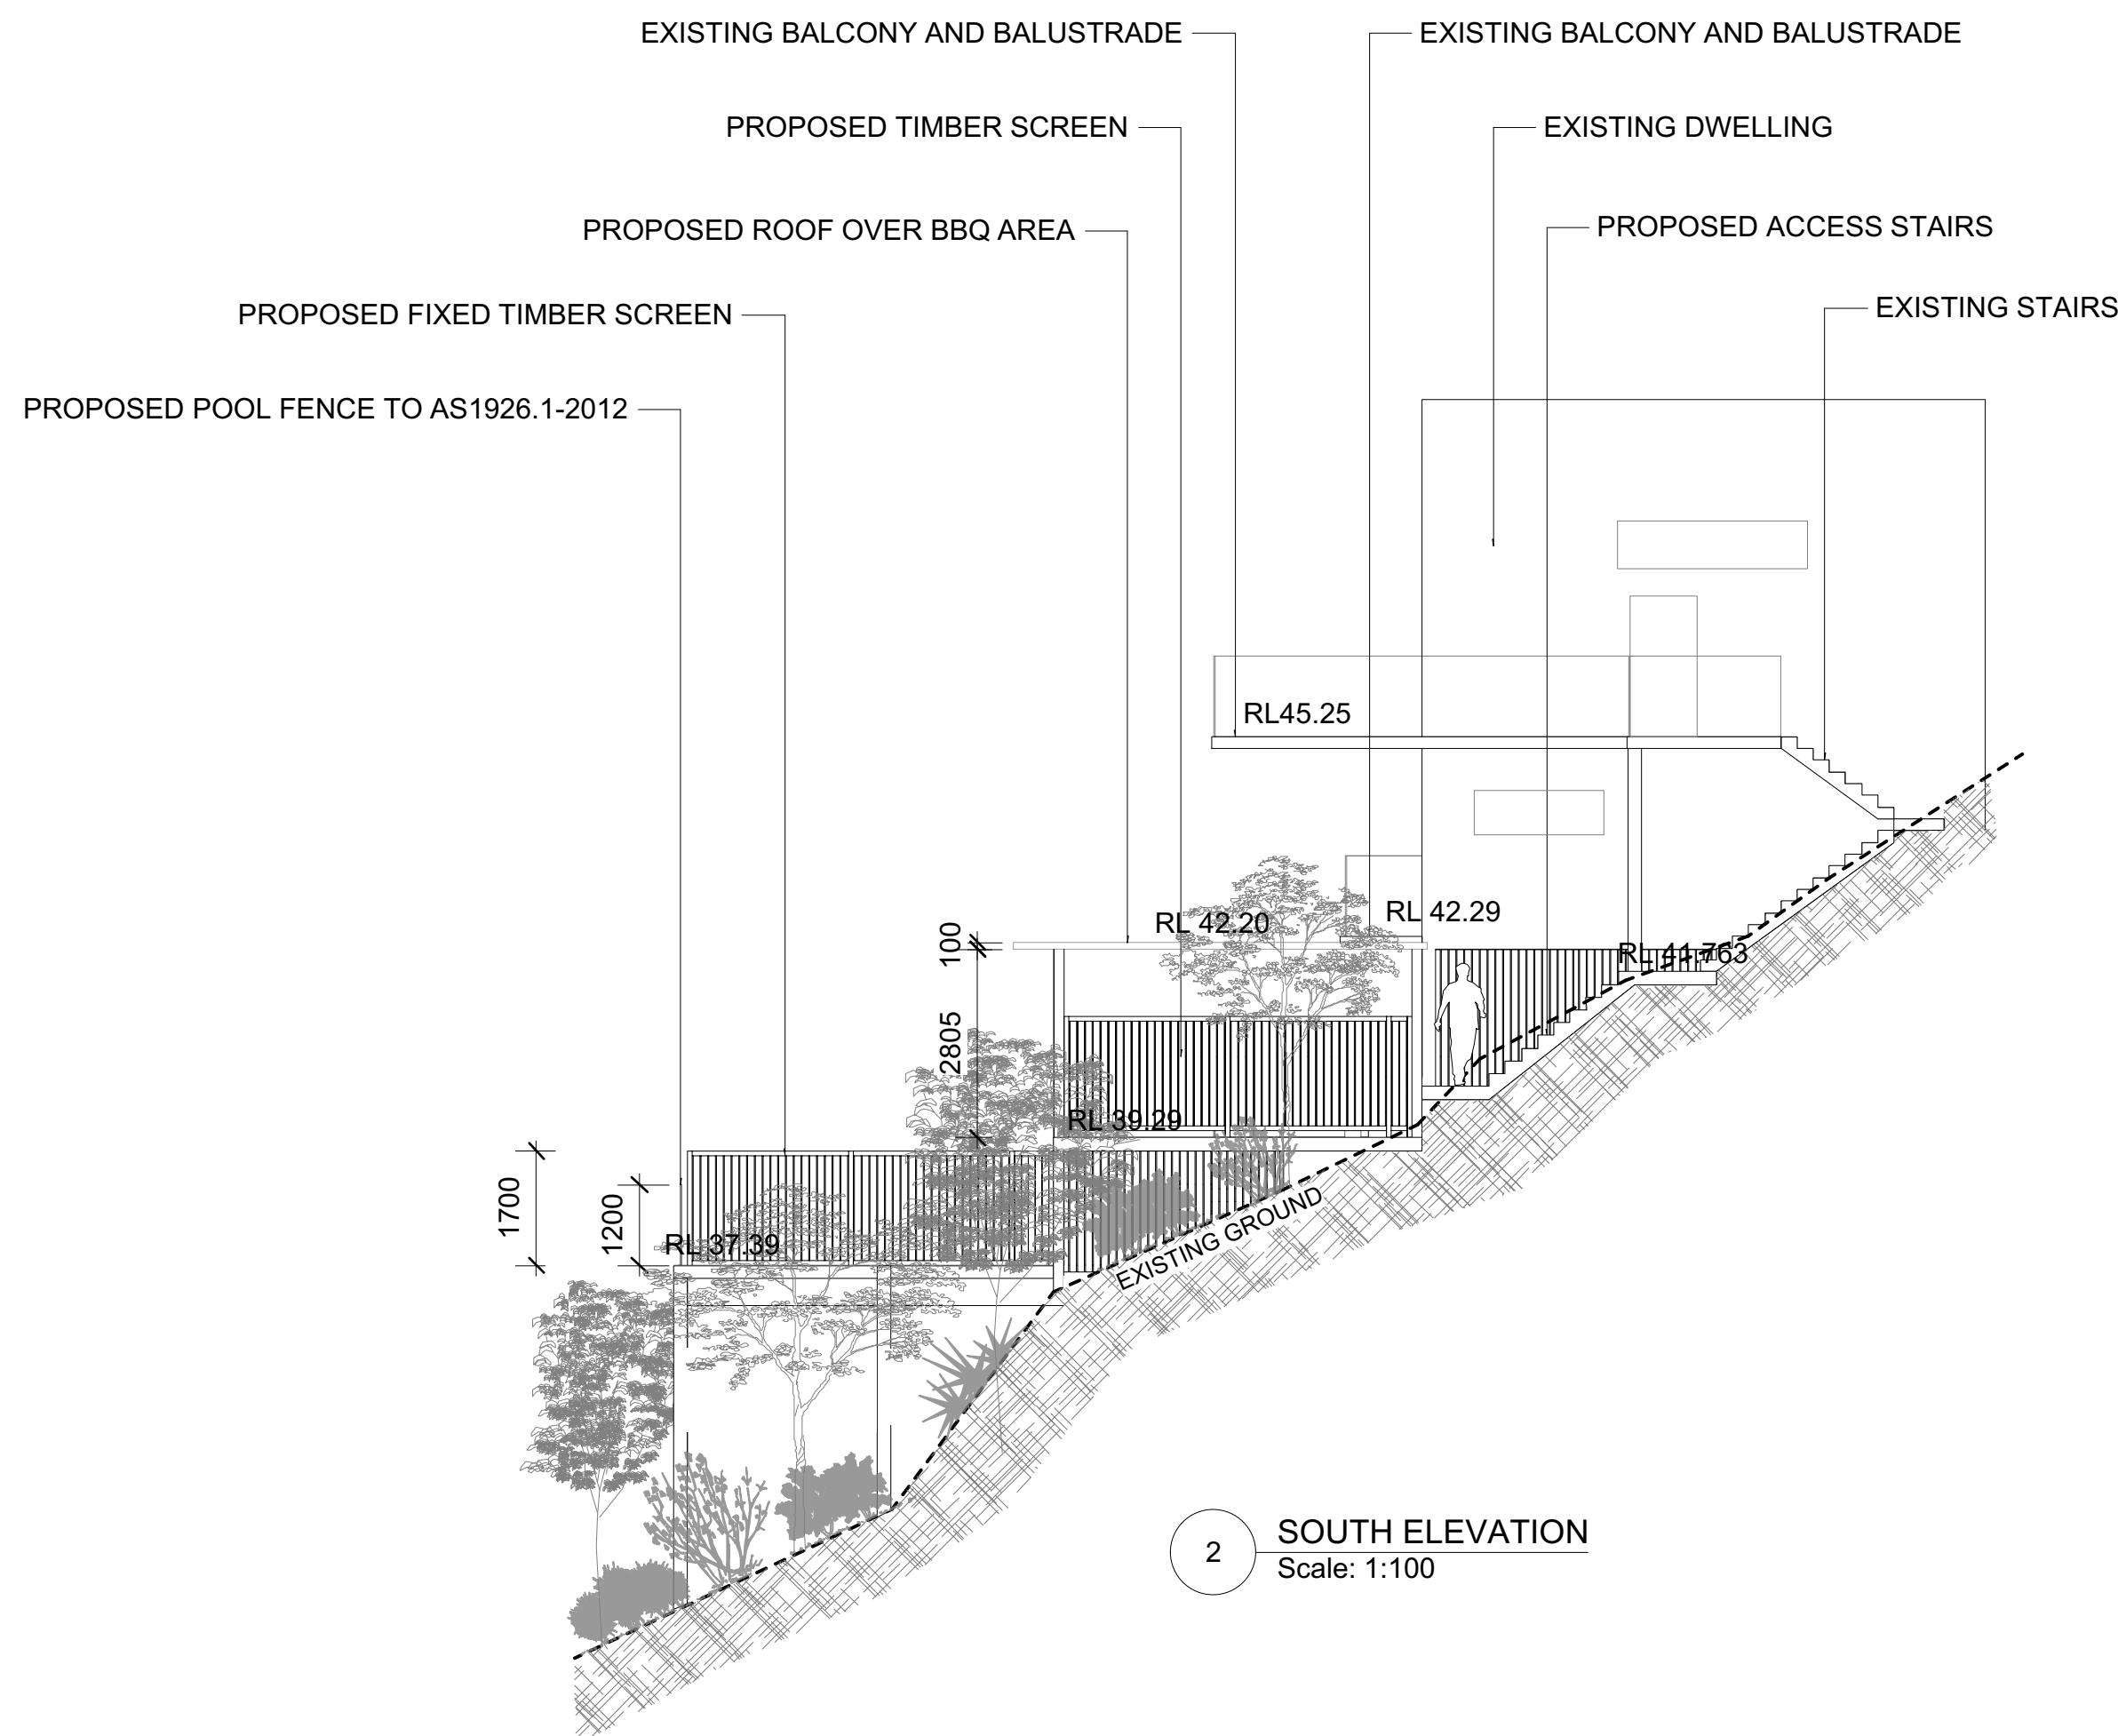

2 SOUTH ELEVATION  
Scale: 1:100

Note: If the status of this drawing is not signed off for construction, it may be subject to change, alteration or amendment at the discretion of Urban Escape. No liability will be accepted for any loss, damage, harm or injury whether special, consequential, direct or indirect suffered by you or any other person as a result of the use of this drawing. Contractor are to verify all dimensions and levels on site prior to commencement of any work. Report any discrepancies to designer before proceeding with any work. Location of underground services to be proven on site & protected if necessary prior to construction. Any damage to services caused by excavation works, shall be made good by contractor at contractors expense and to project managers satisfaction. All works shall comply with relevant authority requirements, Building codes & local council guidelines. All materials to be fixed according to manufacturers recommendations. Works are to be carried out by qualified tradesmen according to approved landscape plans. Urban Escape takes no responsibility for any variations in design, construction methods, materials or specifications without written permission by project manager.



**URBAN ESCAPE**  
LANDSCAPE CONTRACTORS

Nick McCarthy T/A Urban Aqua Pools and Spas are fully licensed pool builders.  
LANDSCAPING - DESIGN - POOLS


Mobile: 0416 180 530  
Email: [nick@urbanescape.com.au](mailto:nick@urbanescape.com.au)  
Web: [www.urbanescape.com.au](http://www.urbanescape.com.au)  
Address: Unit 48 / 28 Barcoo St,  
Roseville NSW Australia

Structural Landscape and Swimming Pool & Spa  
Builders License: 83931C  
Member of Landscape Contractors Assoc. NSW

**COPYRIGHT**  
**Urban Escape**  
This design and drawing is protected by copyright.  
No part of this drawing may be copied,  
reproduced or published without the prior written  
consent of the Copyright owner, Urban Escape.  
Any unauthorised use is strictly prohibited.

DRAWN NM	SCALE 1:100	DATE 01/08/19	DWG NO <b>LA101</b>	REV <b>A</b>
TITLE Nathan and Michelle Cahill 135 Seaforth Ave, Seaforth <b>ELEVATIONS</b>				



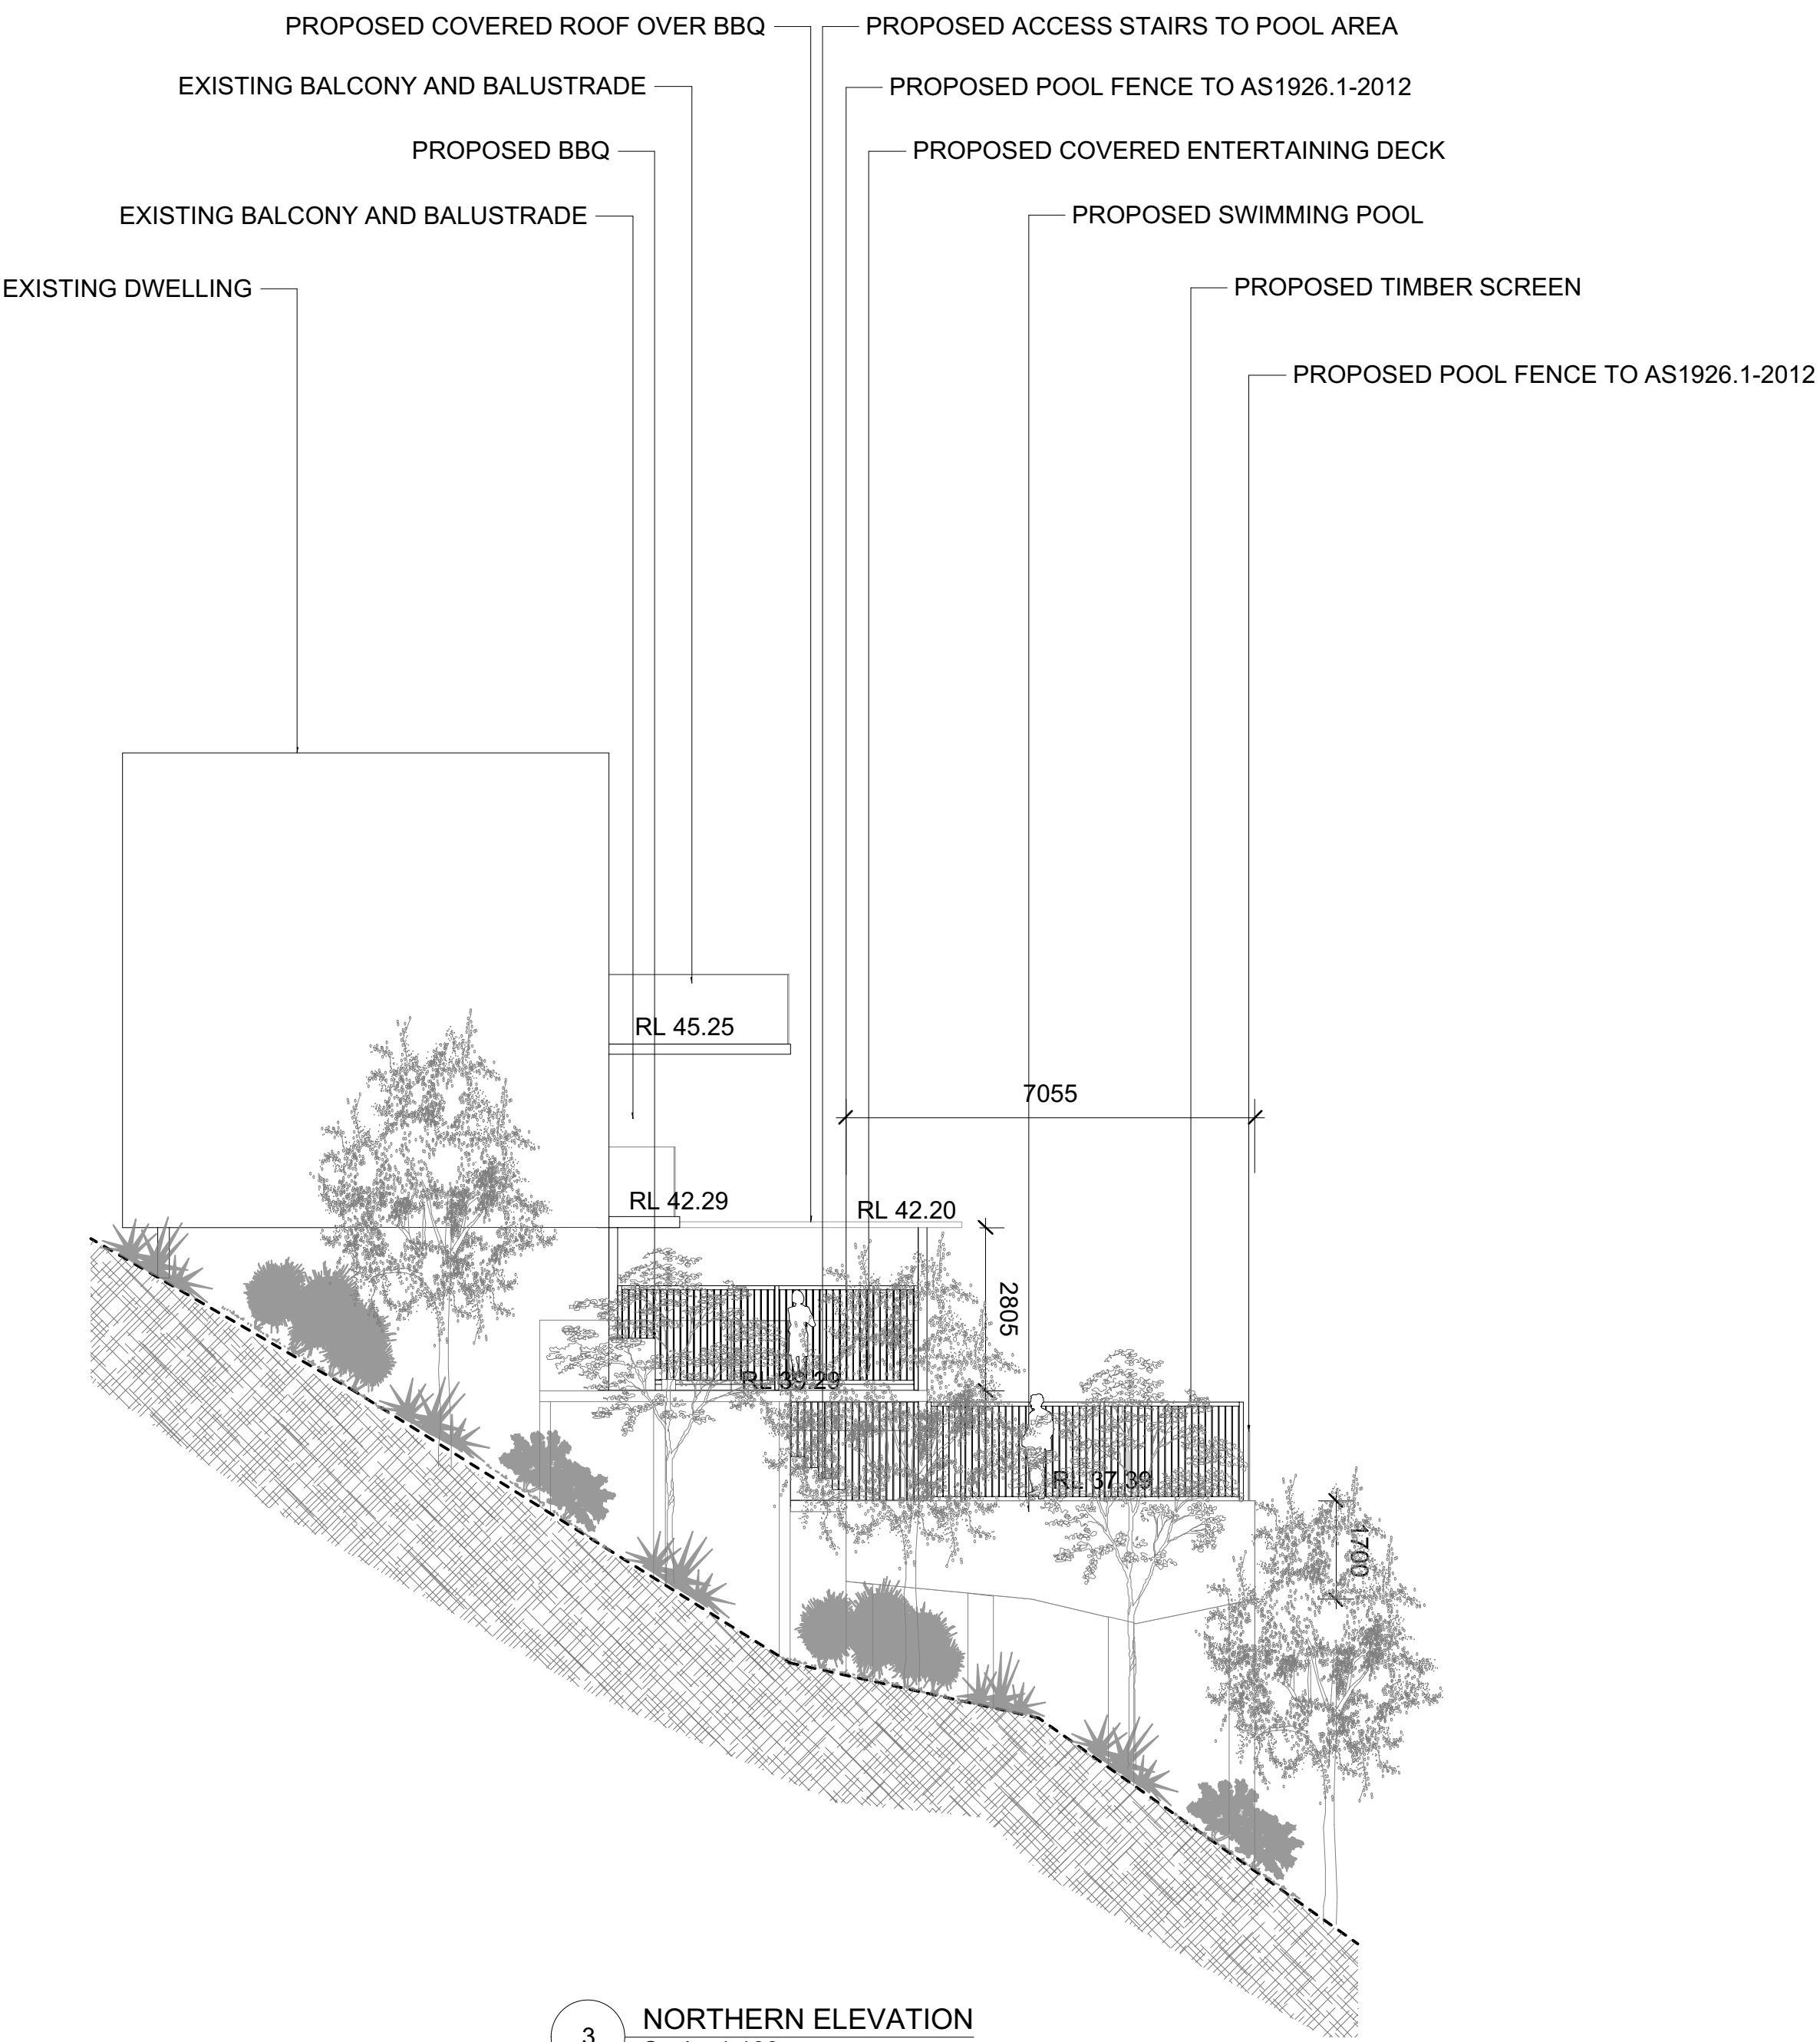

3 NORTHERN ELEVATION  
Scale: 1:100

Note: If the status of this drawing is not signed off for construction, it may be subject to change, alteration or amendment at the discretion of Urban Escape. No liability will be accepted for any loss, damage, harm or injury whether special, consequential, direct or indirect suffered by you or any other person as a result of the use of this drawing. Contractor are to verify all dimensions and levels on site prior to commencement of any work. Report any discrepancies to designer before proceeding with any work. Location of underground services to be proven on site & protected if necessary prior to construction. Any damage to services caused by excavation works, shall be made good by contractor at contractors expense and to project managers satisfaction. All works shall comply with relevant authority requirements, Building codes & local council guidelines. All materials to be fixed according to manufacturers recommendations. Works are to be carried out by qualified tradesmen according to approved landscape plans. Urban Escape takes no responsibility for any variations in design, construction methods, materials or specifications without written permission by project manager.



**URBAN ESCAPE**  
LANDSCAPE CONTRACTORS

Nick McCarthy T/A Urban Aqua Pools and Spas are fully licensed pool builders.  
LANDSCAPING - DESIGN - POOLS

Mobile: 0416 180 530  
Email: [nick@urbanscape.com.au](mailto:nick@urbanscape.com.au)  
Web: [www.urbanscape.com.au](http://www.urbanscape.com.au)  
Address: Unit 48 / 28 Barcoo St,  
Roseville NSW Australia

Structural Landscape and Swimming Pool & Spa  
Builders License: 83931C  
Member of Landscape Contractors Assoc. NSW

<p> <b>COPYRIGHT</b> <b>Urban Escape</b></p> <p><small>This design and drawing is protected by copyright. No part of this drawing may be copied, reproduced or published without the prior written consent of the Copyright owner, Urban Escape. Any unauthorised use is strictly prohibited.</small></p>	DRAWN NM	SCALE 1:100	DATE 01/08/19	DWG NO	REV
	<p>TITLE NATHAN AND MICHELLE CAHILL 135 SEAFORTH AVE, SEAFORTH</p> <p><b>ELEVATIONS</b></p>			<b>LA101</b>	<b>A</b>