


1 Site Plan
Scale: 1:200




2 Northern Elevation
Scale: 1:200

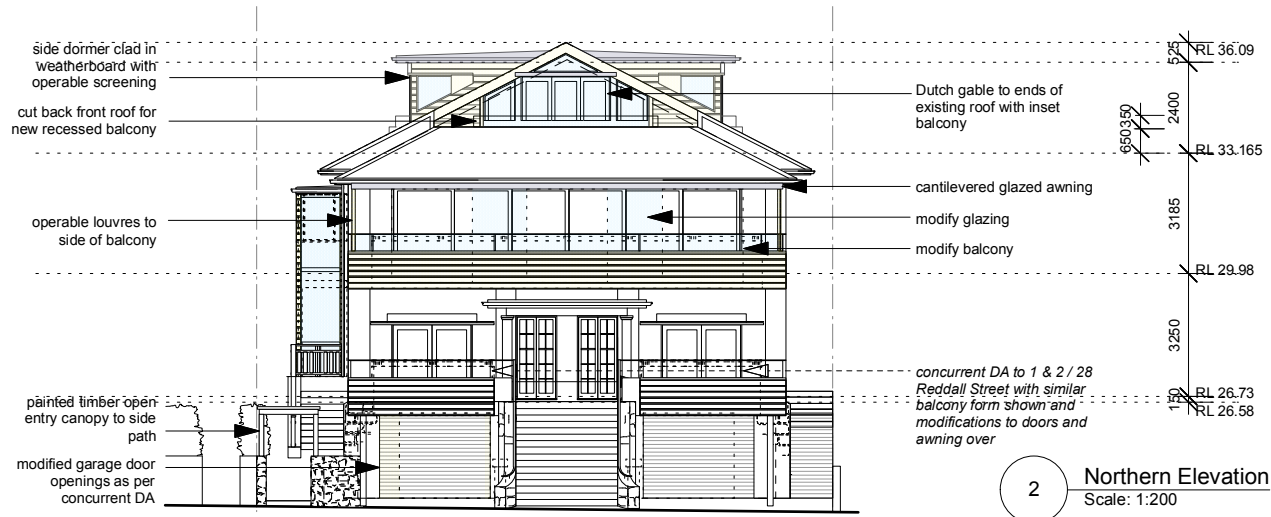



3 Western Elevation
Scale: 1:200



4 Southern Elevation
Scale: 1:200

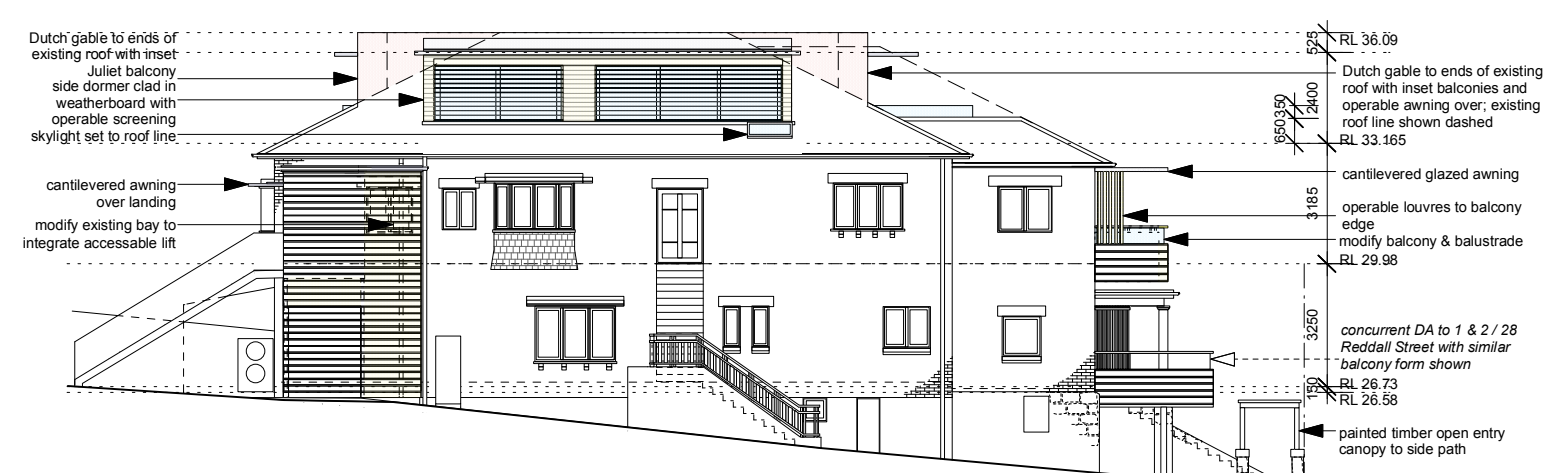

5 Eastern Elevation
Scale: 1:200

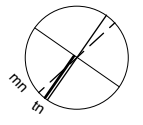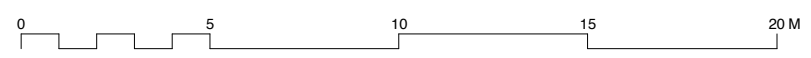

ALTERATIONS & ADDITIONS
3 / 28 REDDALL STREET, MANLY
HOLIDECK

JOB NO	DWG NO	AMENDMENT	TITLE	SCALE	DATE PRINTED
1603	DA17	A	NOTIFICATION PLAN	1:200 @ A3	19.05.23

SIMON ROSEWELL PTY LTD architecture • design • project management

Comply with relevant Authorities requirements
Comply with the Building Code of Australia
Comply with all relevant Australian Standards

© Copyright in all documents and drawings prepared by the architect and in any works executed from those documents and drawings shall remain the property of the architect or on creation vest with the architect

Dimensions in millimetres.
Confirm all dimensions on site prior to commencing work.
Use figured dimensions only.
Do not scale.
If discrepancy exists notify architect.
If in doubt ask.