

# WESTFIELD WARRINGAH MALL

Stage 2 - Development Application - JUNE 2019 / REV 2

| SHEET No.                                   | SCALE       | PG SIZE | REV. |
|---|-------------|---------|------|
| 01.5050 - EXISTING CONDITION                |             |         |      |
| 01.5051                                     | 1:2000      | A1      | 1    |
| 01.5060 - ANALYSIS: CONTEXT                 |             |         |      |
| 01.5061                                     | 1:2000      | A1      | 1    |
| 01.5100 - GENERAL ARRANGEMENT: EXISTING     |             |         |      |
| 01.5101                                     | 1:1000      | A1      | 1    |
| 01.5102                                     | 1:1000      | A1      | 1    |
| 01.5103                                     | 1:1000      | A1      | 1    |
| 01.5104                                     | 1:1000      | A1      | 1    |
| 01.5105                                     | 1:1000      | A1      | 1    |
| 01.5106                                     | 1:1000      | A1      | 1    |
| 01.5107                                     | 1:1000      | A1      | 1    |
| 01.5150 - GENERAL ARRANGEMENT: DEMOLITION   |             |         |      |
| 01.5151                                     | 1:1000      | A1      | 1    |
| 01.5152                                     | 1:1000      | A1      | 1    |
| 01.5153                                     | 1:1000      | A1      | 1    |
| 01.5154                                     | 1:1000      | A1      | 1    |
| 01.5155                                     | 1:1000      | A1      | 1    |
| 01.5156                                     | 1:1000      | A1      | 1    |
| 01.5157                                     | 1:1000      | A1      | 1    |
| 01.5200 - GENERAL ARRANGEMENT: PROPOSED     |             |         |      |
| 01.5201                                     | 1:1000      | A1      | 2    |
| 01.5203                                     | 1:1000      | A1      | 2    |
| 01.5204                                     | 1:1000      | A1      | 2    |
| 01.5205                                     | 1:1000      | A1      | 2    |
| 01.5207                                     | 1:1000      | A1      | 2    |
| 01.5209                                     | 1:1000      | A1      | 2    |
| 01.5300 - GENERAL ARRANGEMENT: SECTIONS     |             |         |      |
| 01.5301                                     | 1:500,1:250 | A1      | 2    |
| 01.5302                                     | 1:250       | A1      | 2    |
| 01.5400 - GENERAL ARRANGEMENT: ELEVATIONS   |             |         |      |
| 01.5401                                     | 1:500,1:250 | A1      | 2    |
| 01.5402                                     | 1:500,1:250 | A1      | 2    |
| 01.5403                                     | 1:500,1:250 | A1      | 2    |
| 01.5404                                     | NTS         | A1      | 1    |
| 01.5404                                     | NTS         | A1      | 1    |
| 01.5500 SERIES - PERSPECTIVES               |             |         |      |
| 01.5501                                     | NTS         | A1      | 2    |
| 01.5502                                     | NTS         | A1      | 1    |
| 01.5503                                     | NTS         | A1      | 1    |
| 01.5504                                     | NTS         | A1      | 1    |
| 01.5600 SERIES - SHADOW & MOVEMENT DIAGRAMS |             |         |      |
| 01.5601                                     | 1:2000      | A1      | 2    |
| 01.5602                                     | 1:2000      | A1      | 2    |
| 01.5603                                     | 1:2000      | A1      | 2    |
| 01.5662                                     | 1:750       | A1      | 1    |
| 01.5663                                     | 1:750       | A1      | 1    |



SCENTRE GROUP


Owner and Operator of **Westfield** in Australia and New Zealand

AMP CAPITAL 





BOUNDARY - - -  
SCOPE OF WORKS

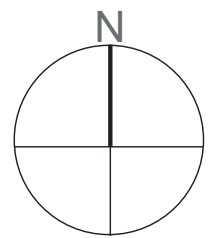

NOTES:  
• This document describes a Design Intent only  
• Written dimensions take precedence over scaling and are to be checked on site.  
• Refer to all project documentation before commencing work.  
• Refer any discrepancies to the Project Design Manager.  
• Copyright is retained by Scentre Design and Construction.  
• Written authority is required for any reproduction.

AMPCAPITAL

SCENTRE GROUP

Owner and Operator of Westfield in Australia and New Zealand

Scentre Design and Construction Pty Limited  
85 Castlereagh Street Sydney NSW 2000  
Phone (02) 9338 7000 Fax (02) 9338 8500  
GPO Box 4004 Sydney NSW 2001  
ACN 060 287 265

EXISTING  
CONDITION:  
SITE PLAN

WARRINGAH MALL  
STAGE 02


SCHEME 14F  
DEVELOPMENT  
APPLICATION




LOCATION PLAN

SITE PLAN  
1:2000



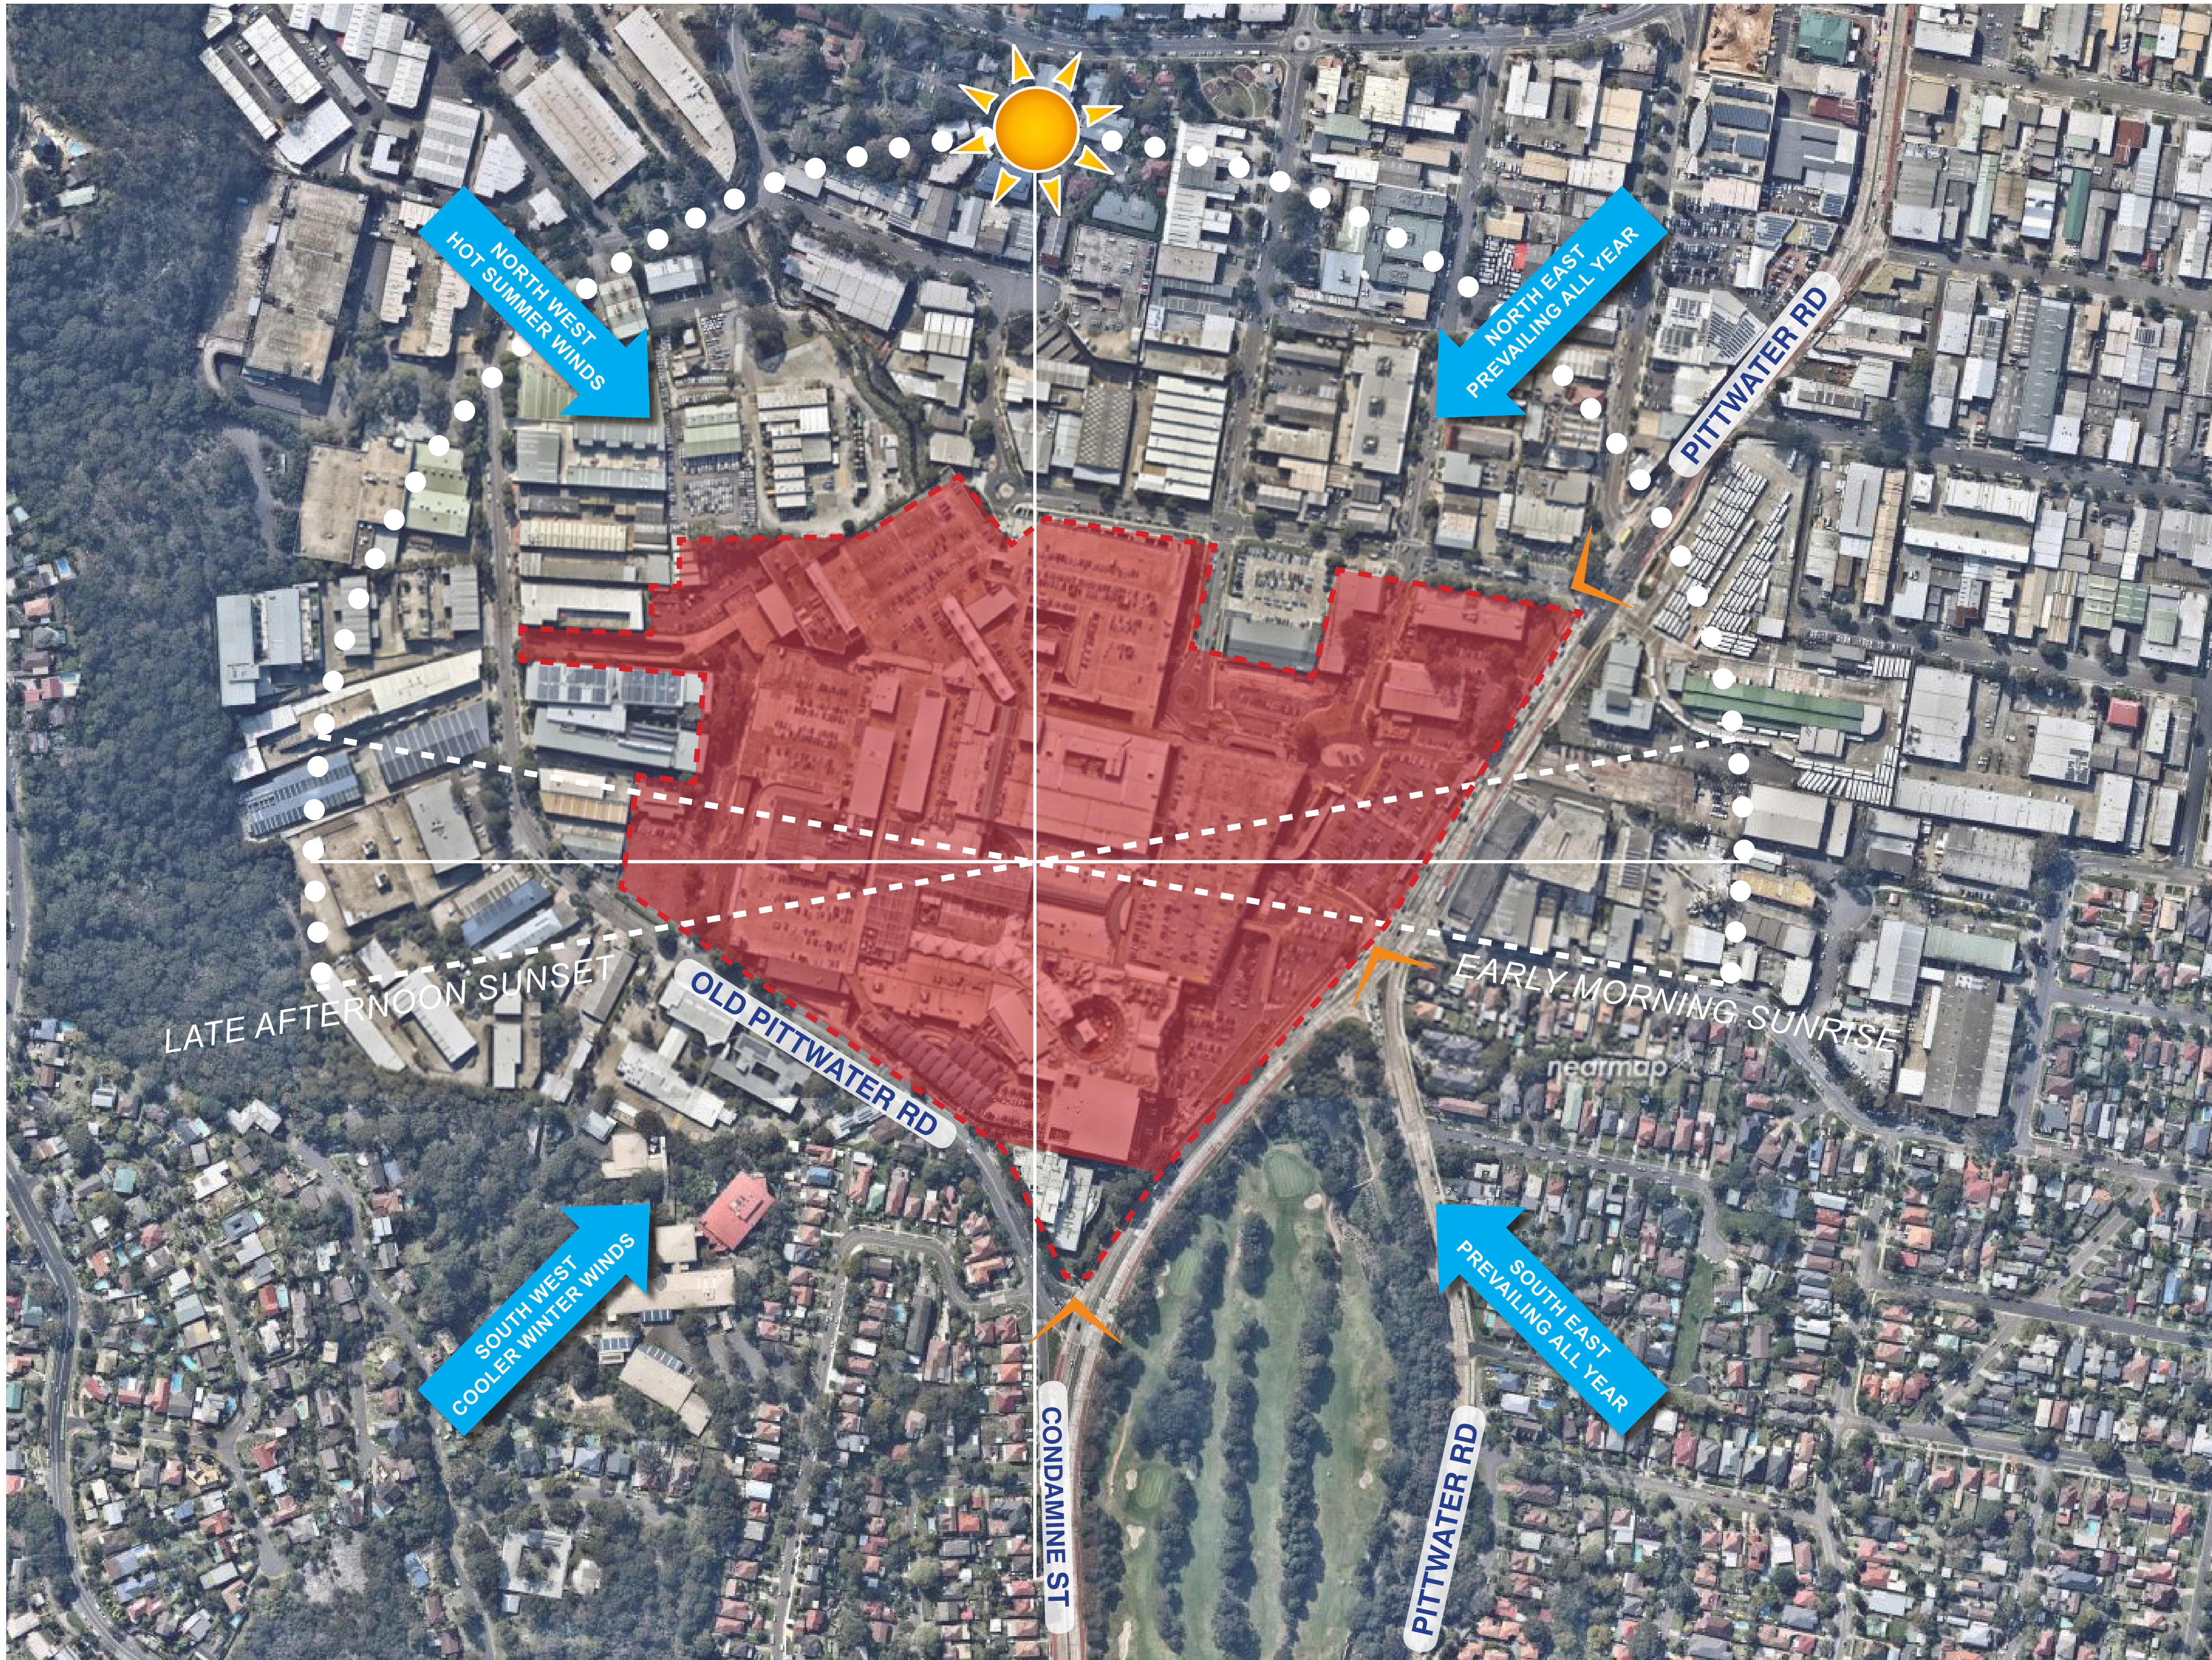

SITE  
WINDS  
ADDRESS  
POINT

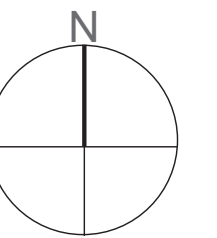

NOTES:  
• This document describes a Design Intent only  
• Written dimensions take precedence over scaling and are to be checked on site.  
• Refer to all project documentation before commencing work.  
• Refer any discrepancies to the Project Design Manager.  
• Copyright is retained by Scentre Design and Construction.  
• Written authority is required for any reproduction.

AMPCAPITAL

SCENTRE GROUP

Owner and Operator of **Westfield** in Australia and New Zealand

Scentre Design and Construction Pty Limited  
85 Castlereagh Street Sydney NSW 2000  
Phone (02) 9338 7000 Fax (02) 9338 8500  
GPO Box 4004 Sydney NSW 2001  
ACN 080 287 285

SITE ANALYSIS

WARRINGAH MALL  
STAGE 02


SCHEME 14F  
DEVELOPMENT  
APPLICATION

Project Number 11754  
Scale 1:1000  
100% @ A1  
2018-07-20  
Drawing No. 01.5061  
Revision 1


SITE ANALYSIS  
1:2000

T:\WARRINGAH\11754 REDEVELOPMENT STAGE 201 CONCEPTS\202 DESIGN WORKING PRESENTATION\ACTIVE\11754 01.5060 Analysis - Concept.nwd



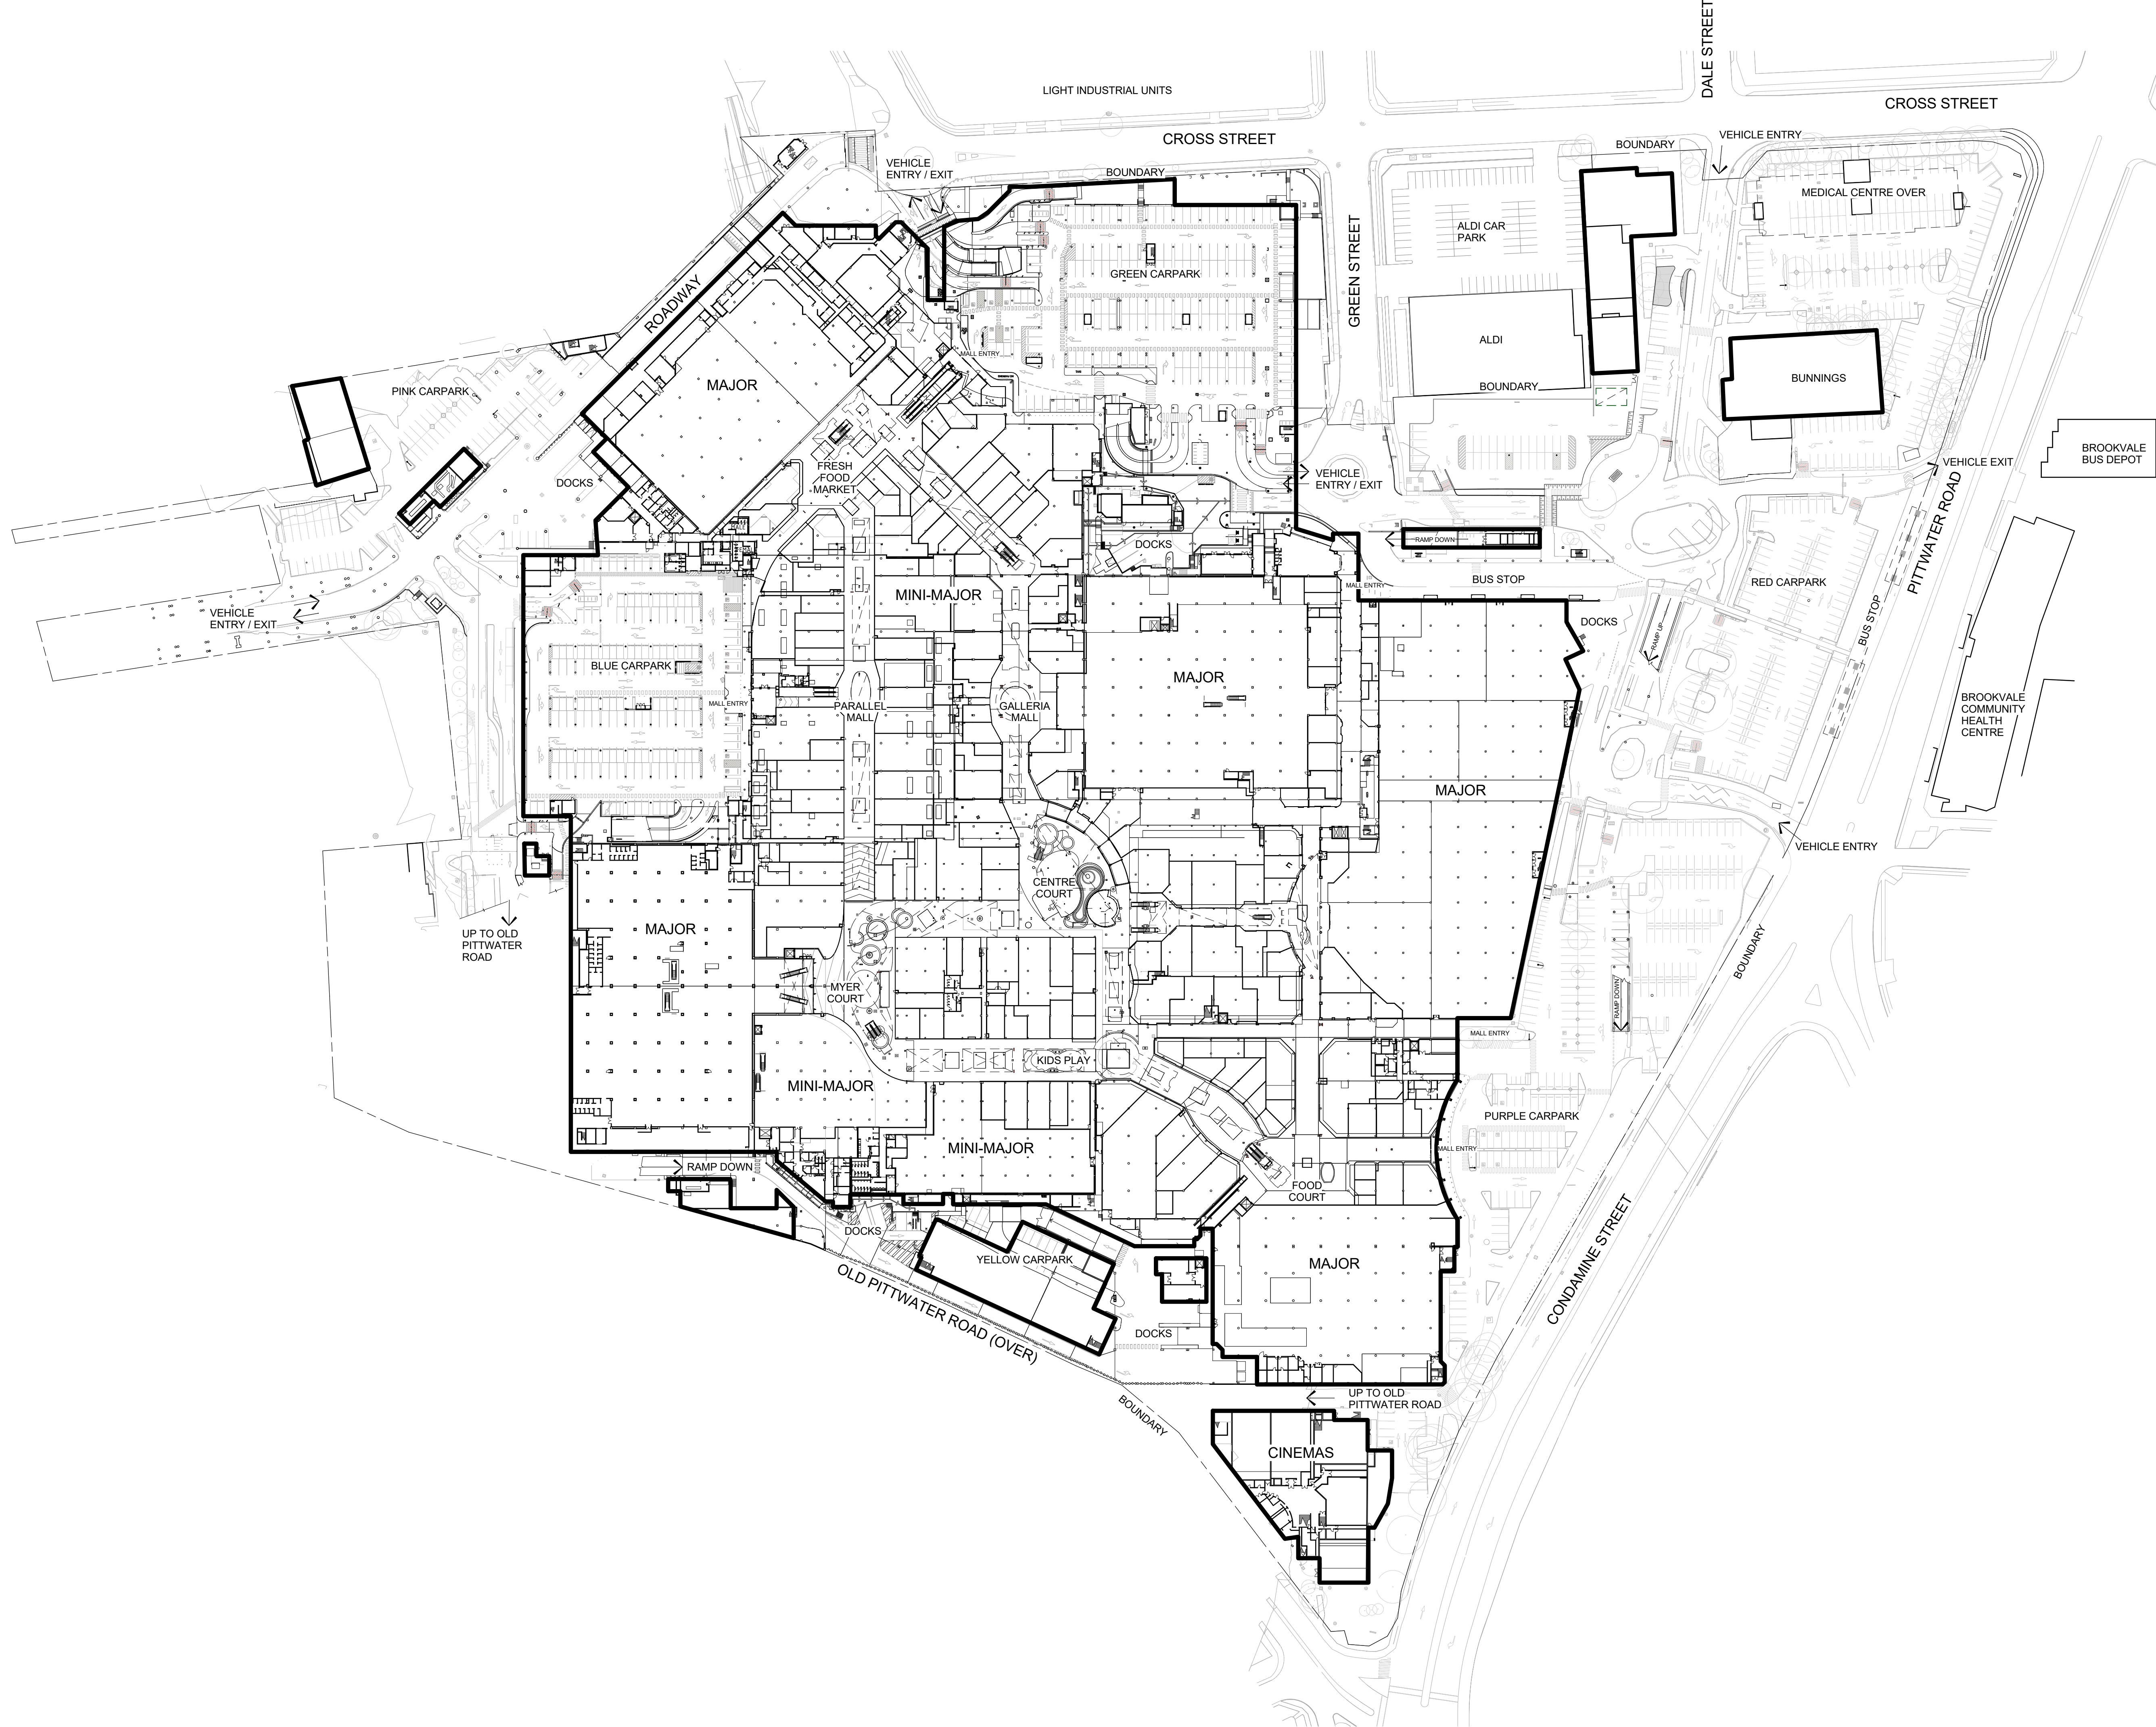

| Rv | Date       | By | WT | CHK | DESCRIPTION             |
|----|------------|----|----|-----|-------------------------|
| 0  | 05-07-2018 | JH | WT |     | DEVELOPMENT APPLICATION |

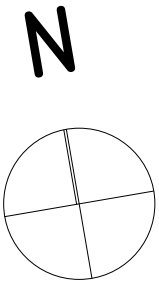

- NOTES:
- This document describes a Design Intent only.
  - Written dimensions take precedence over scaling and are to be checked on site.
  - Refer to all project documentation before commencing work.
  - Refer any discrepancies to the Project Design Manager.
  - Copyright is retained by Scenre Design and Construction.
  - Written authority is required for any reproduction.



SCENTRE GROUP

Former and Operator of **Westfield** in Australia and New Zealand

Scenre Design and Construction Pty Limited  
85 Castlereagh Street, Sydney NSW 2000  
Phone (02) 9558 7000 Fax (02) 9528 8500  
GPO Box 4004 Sydney NSW 2001  
ACN 000 267 265

Title

EXISTING GA  
GROUND LEVEL


Centre

**WARRINGAH**  
STAGE 02  
SCHEME 14F



**DEVELOPMENT  
APPLICATION**

| Project No.   | Drawing No. | Revision |
|---------------|-------------|----------|
| 11754         |             |          |
| Drawing Scale |             |          |
| 100% @A1      |             |          |
| Plot Date     |             |          |

01.5101 0

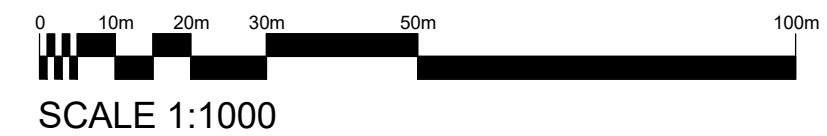



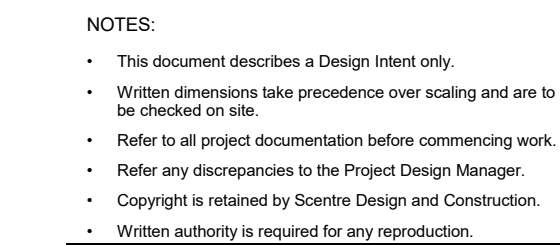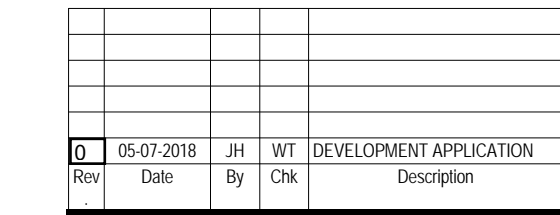

SCENTRE GROUP


Scentre Design and Construction Pty Limited  
85 Castlereagh Street. Sydney NSW 2000  
Phone (02) 9358 7000 Fax (02) 9028 8500  
GPO Box 4004 Sydney NSW 2001  
ACN 000 267 265

EXISTING GA  
GROUND MEZZ  
LEVEL

**WARRINGAH**  
**STAGE 02**  
**SCHEME 14F**

## DEVELOPMENT APPLICATION


|                           |                               |                      |
|---------------------------|-------------------------------|----------------------|
| Project No.<br>11754      | Drawing No.<br><b>01.5102</b> | Revision<br><b>0</b> |
| Drawing Scale<br>100% @A1 |                               |                      |
| Plot Date                 |                               |                      |

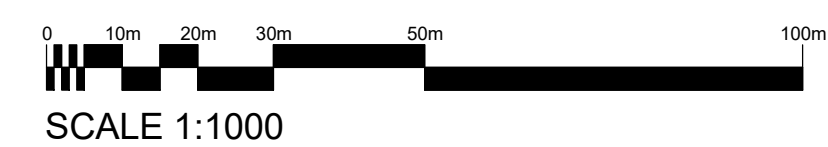





| Rev | Date       | By | WT | Chk | Description             |
|-----|------------|----|----|-----|-------------------------|
| 0   | 05-07-2018 | JH | WT |     | DEVELOPMENT APPLICATION |

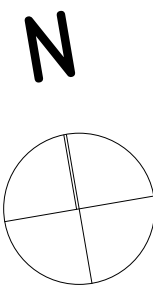

- NOTES:
- This document describes a Design Intent only.
  - Written dimensions take precedence over scaling and are to be checked on site.
  - Refer to all project documentation before commencing work.
  - Refer any discrepancies to the Project Design Manager.
  - Copyright is retained by Scentre Design and Construction.
  - Written authority is required for any reproduction.



SCENTRE GROUP

Owner and Operator of Westfield in Australia and New Zealand

Scentre Design and Construction Pty Limited  
85 Castlereagh Street, Sydney NSW 2000  
Phone (02) 9358 7000 Fax (02) 9328 8500  
GPO Box 4004 Sydney NSW 2001  
ACN 000 267 265

Title

EXISTING GA  
LEVEL 1

Centre


**WARRINGAH**  
STAGE 02  
SCHEME 14F

**DEVELOPMENT  
APPLICATION**


| Project No.   | Drawing No. | Revision |
|---------------|-------------|----------|
| 11754         |             |          |
| Drawing Scale |             |          |
| 100% @A1      | 01.5103     | 0        |
| Plot Date     |             |          |

0 10m 20m 30m 50m 100m  
SCALE 1:1000



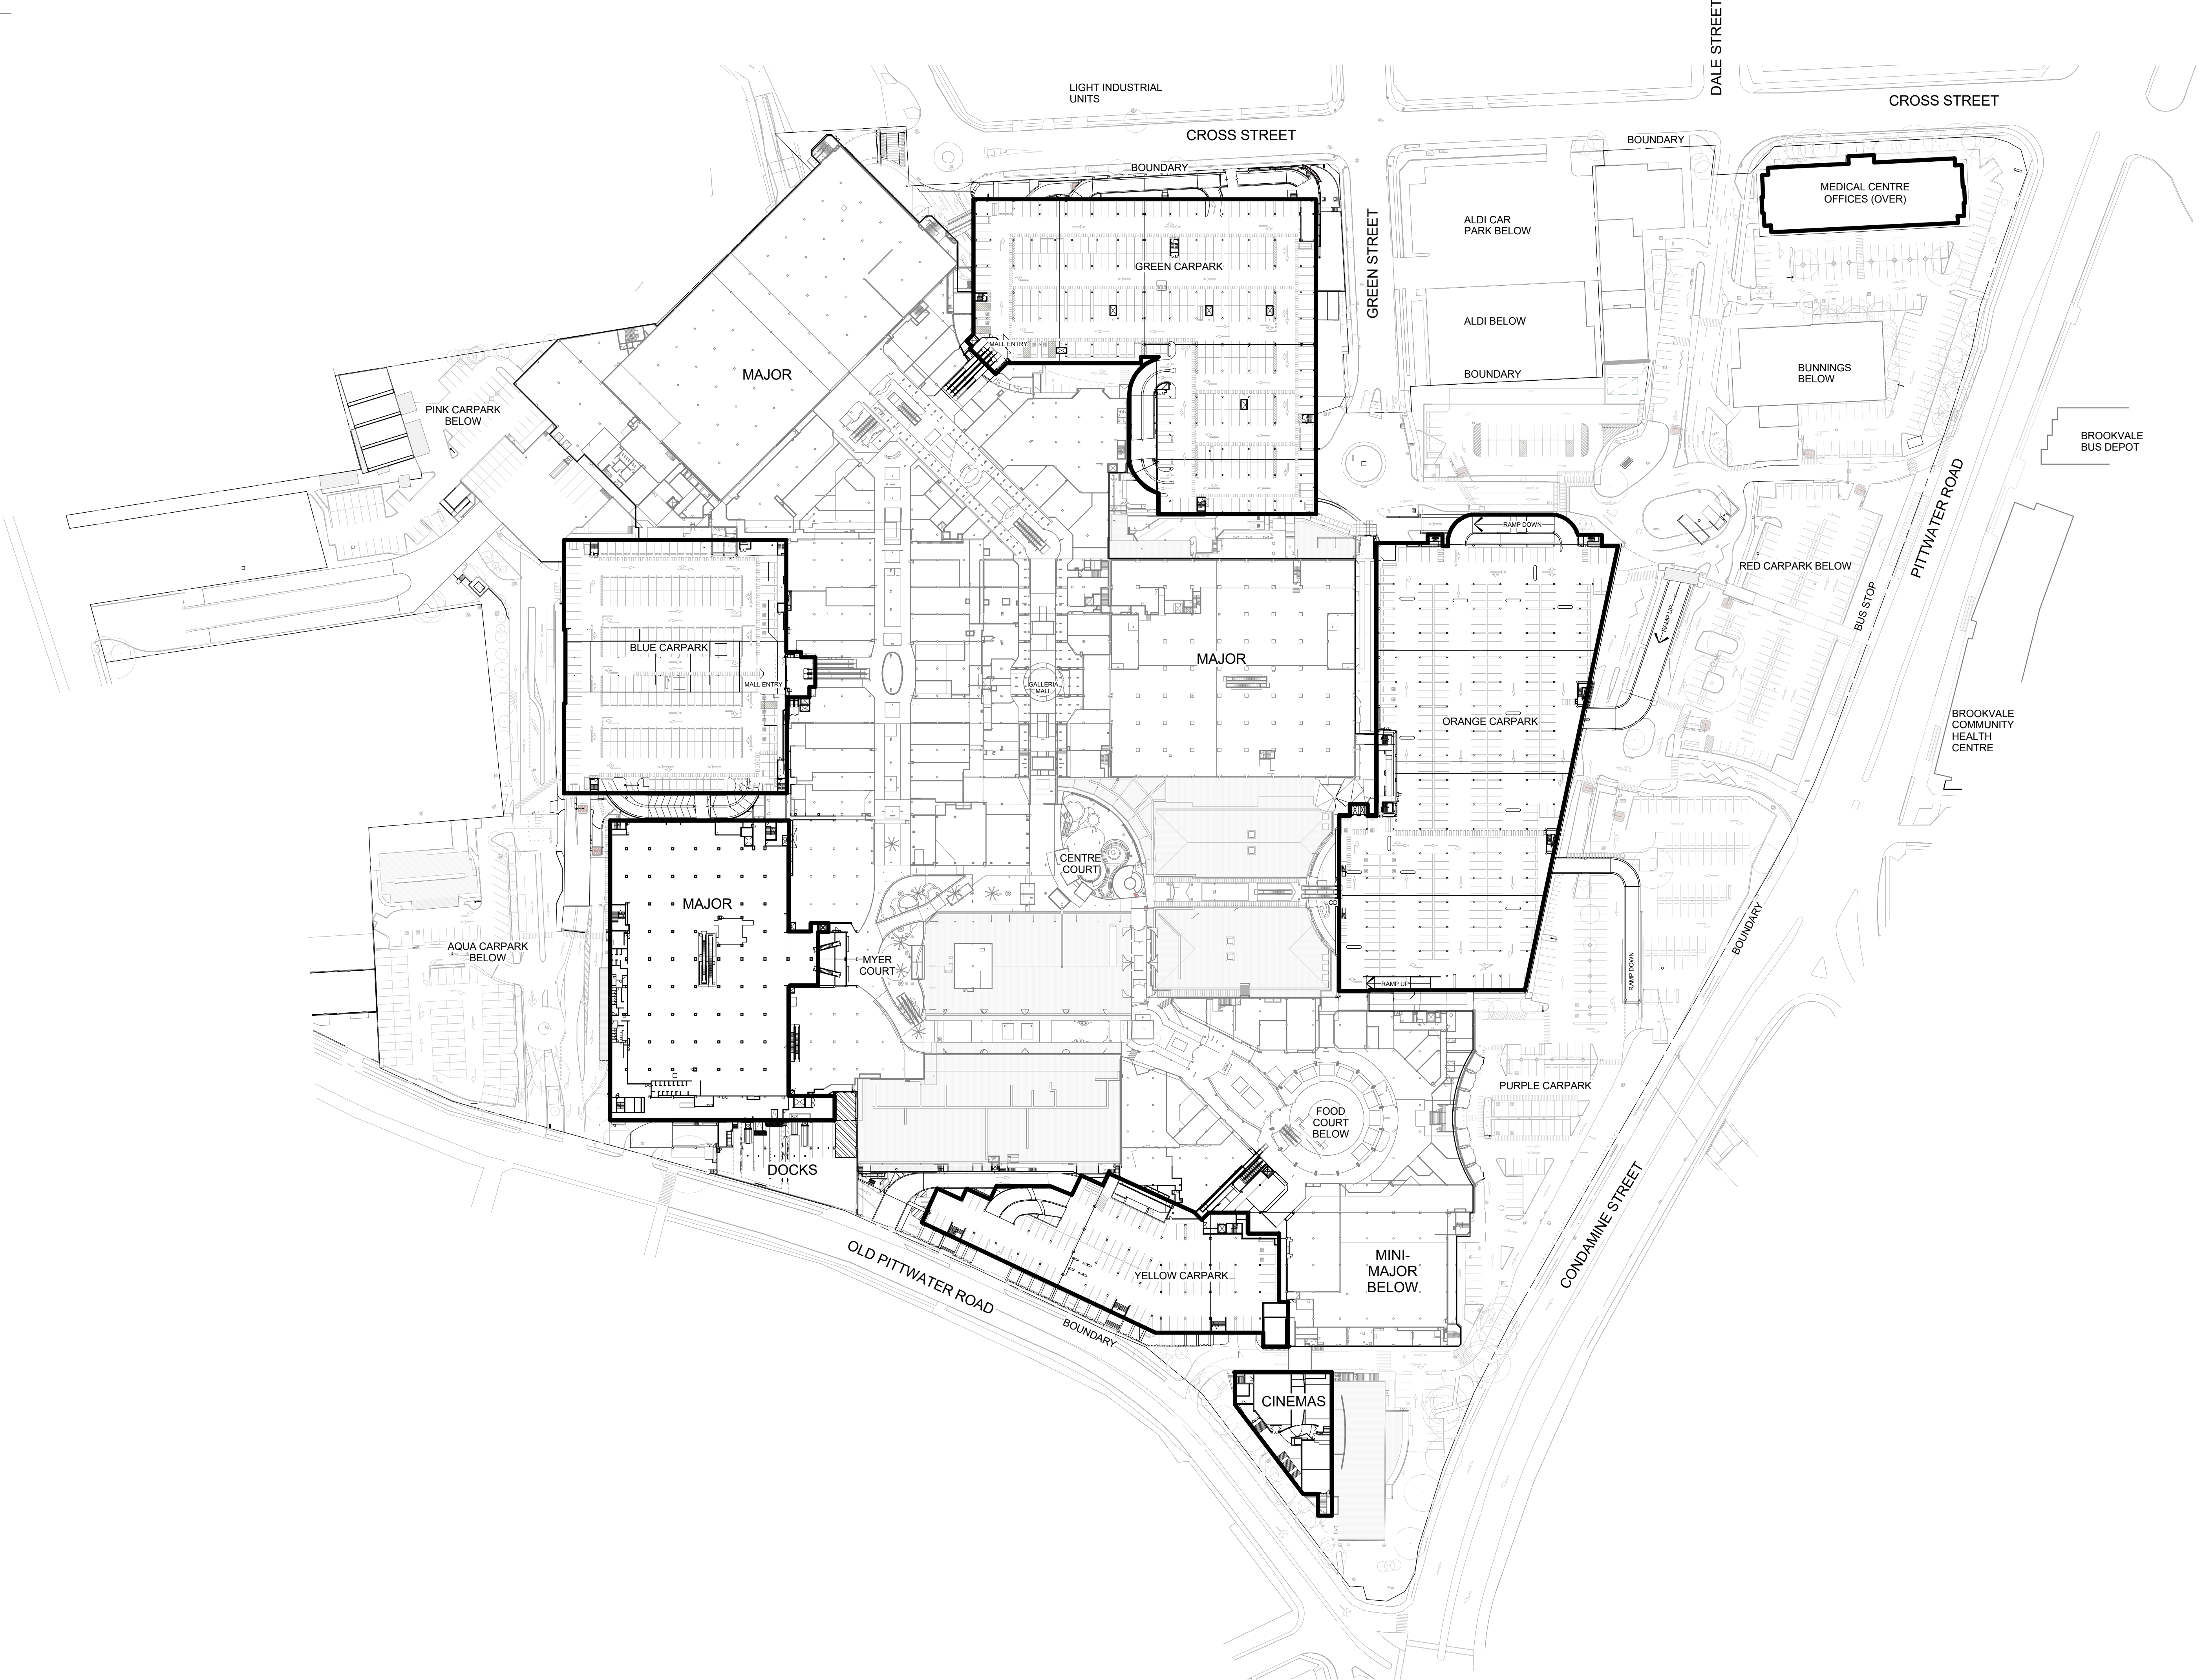

| Riv | Date       | By | WT | CHK | DESCRIPTION             |
|-----|------------|----|----|-----|-------------------------|
| 0   | 05-07-2018 | JH | WT |     | DEVELOPMENT APPLICATION |

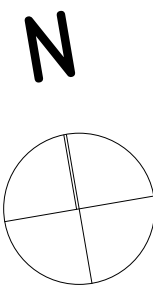

- NOTES:
- This document describes a Design Intent only.
  - Written dimensions take precedence over scaling and are to be checked on site.
  - Refer to all project documentation before commencing work.
  - Refer any discrepancies to the Project Design Manager.
  - Copyright is retained by Scenre Design and Construction.
  - Written authority is required for any reproduction.



SCENTRE GROUP

Owner and Operator of **Westfield** in Australia and New Zealand

Scenre Design and Construction Pty Limited  
85 Castlereagh Street, Sydney NSW 2000  
Phone (02) 9358 7000 Fax (02) 9328 8500  
GPO Box 4004 Sydney NSW 2001  
ACN 000 267 265

Title


EXISTING GA  
LEVEL 1 MEZZ

Centre


**WARRINGAH**  
STAGE 02  
SCHEME 14F

**DEVELOPMENT  
APPLICATION**


| Project No.   | Drawing No. | Revision |
|---------------|-------------|----------|
| 11754         |             |          |
| Drawing Scale |             | 01.5104  |
| Plot Date     |             | 0        |

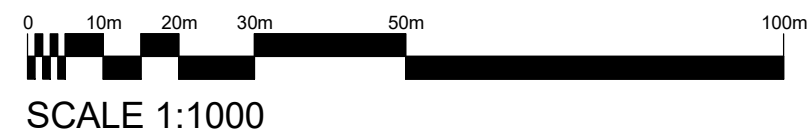



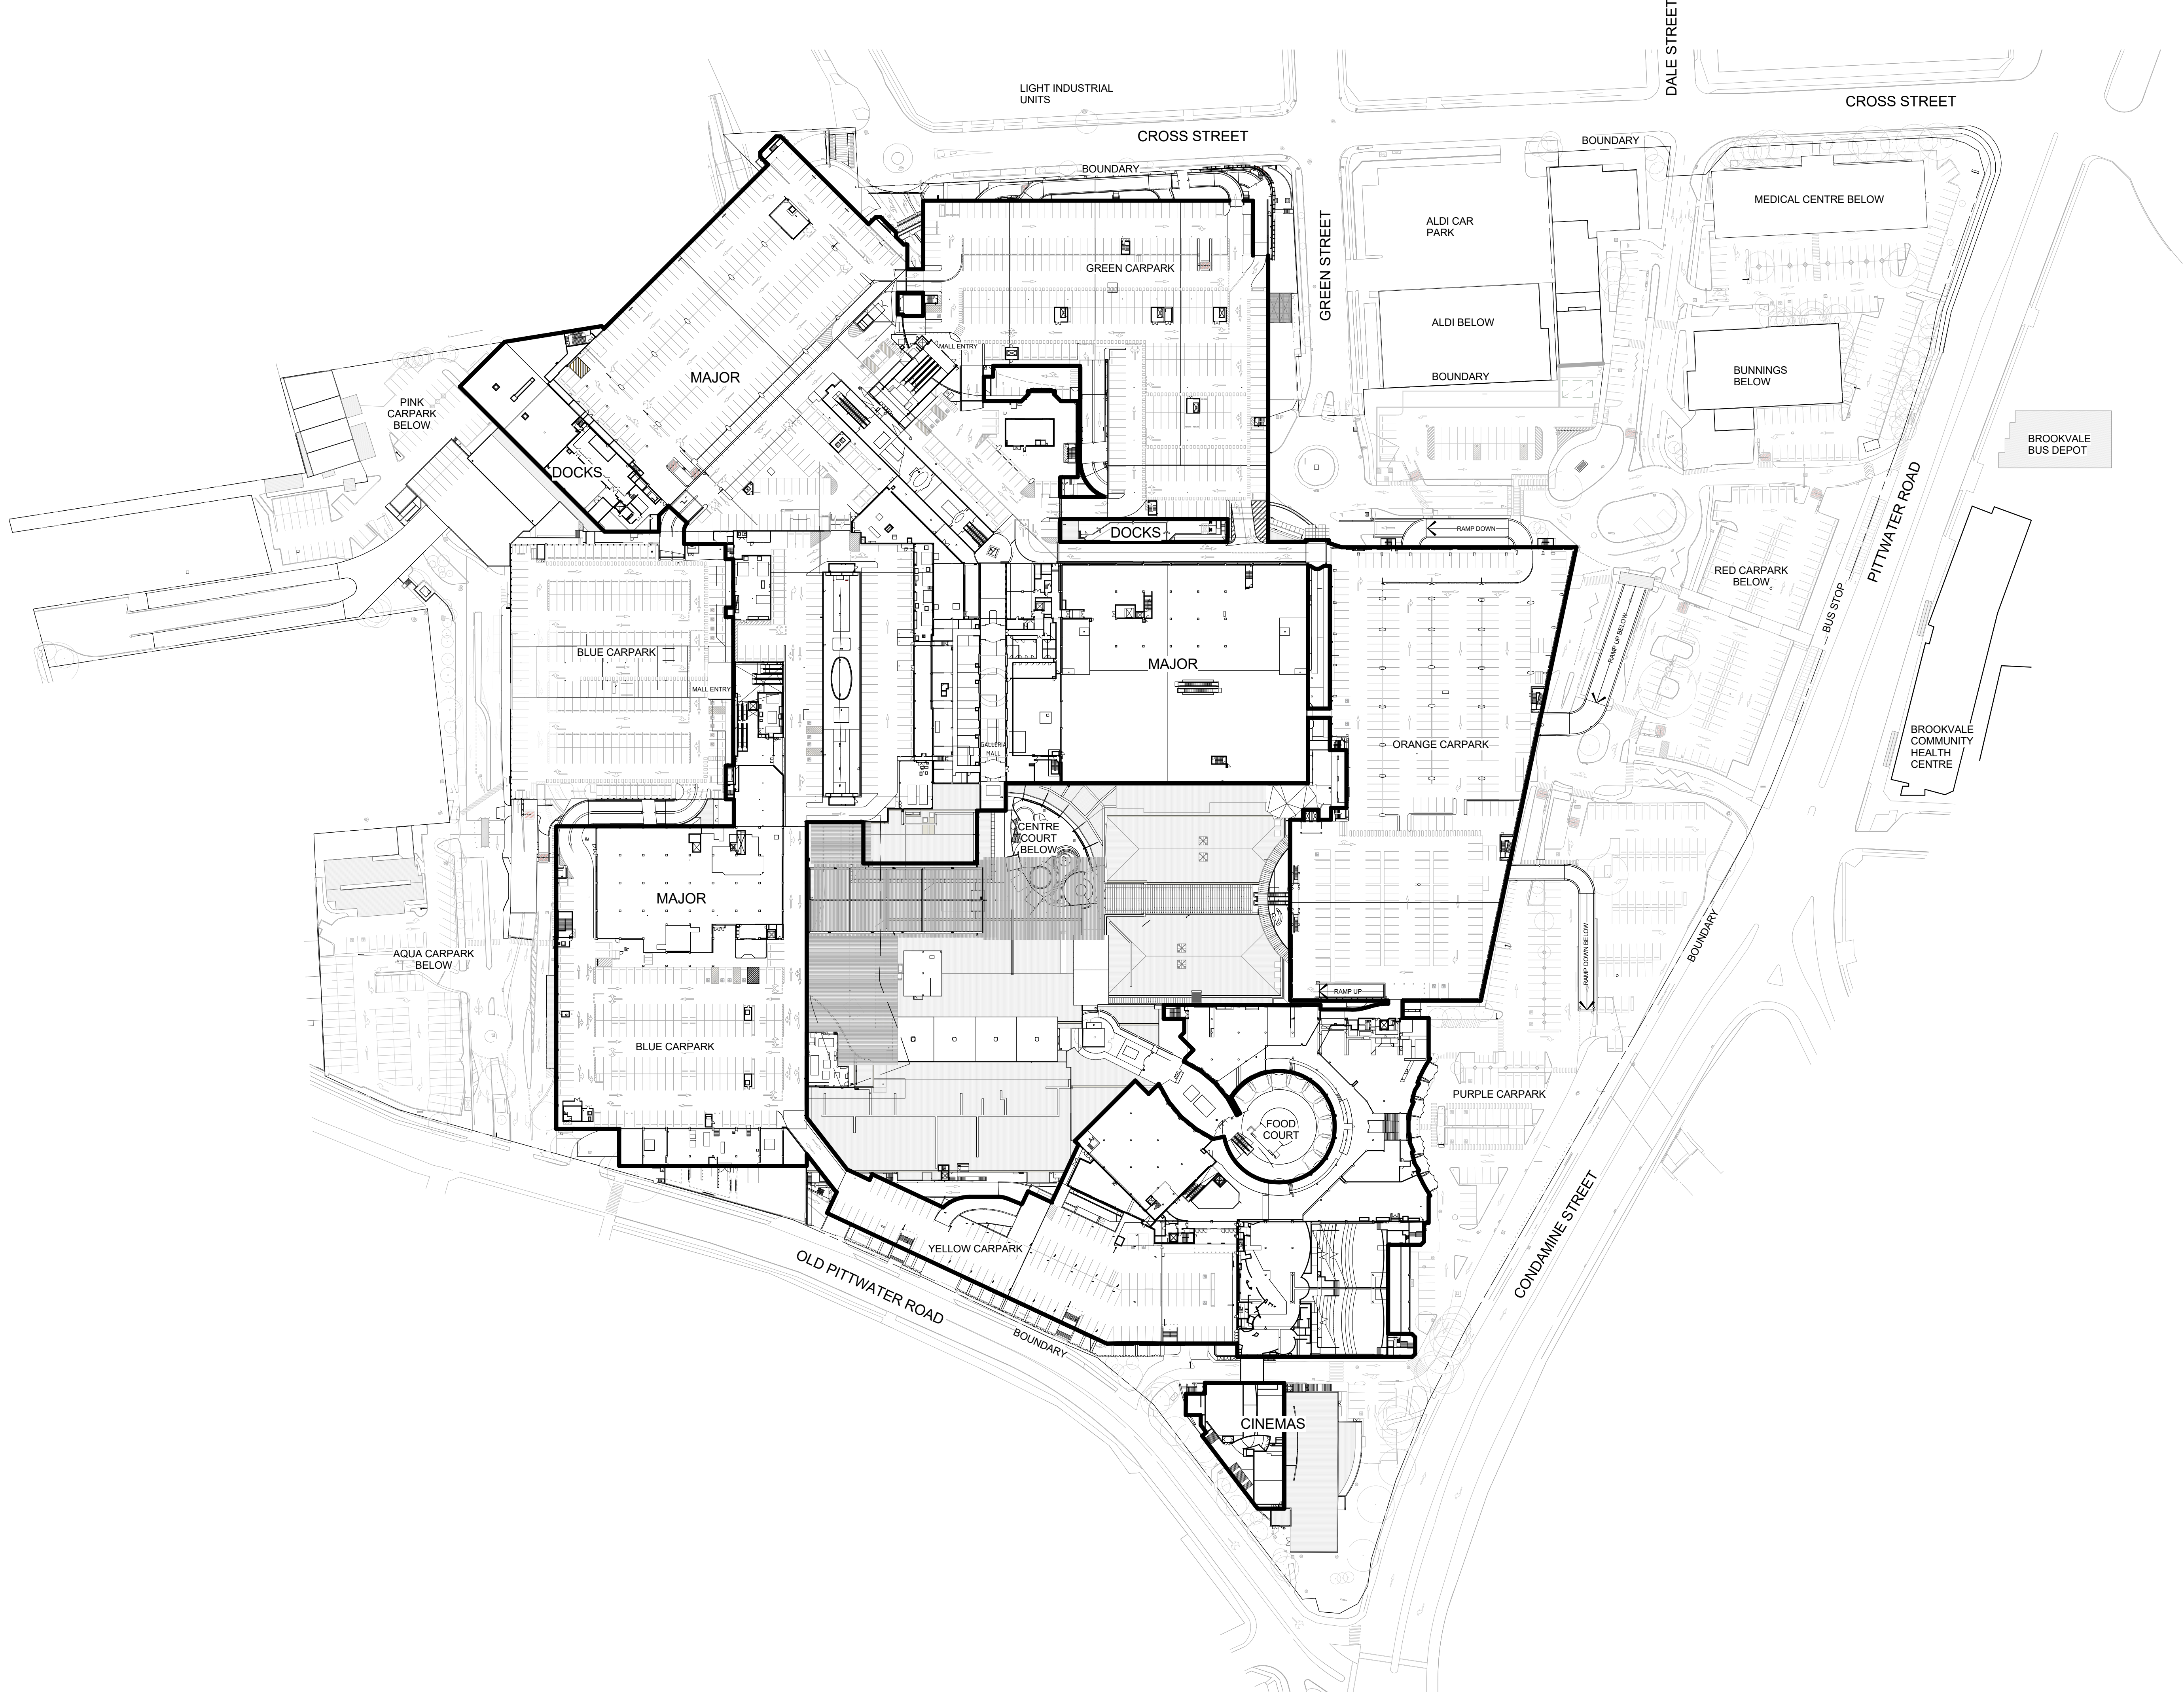

| Rev | Date       | By | WT | CHK | DESCRIPTION             |
|-----|------------|----|----|-----|-------------------------|
| 0   | 05-07-2018 | JH | WT |     | DEVELOPMENT APPLICATION |

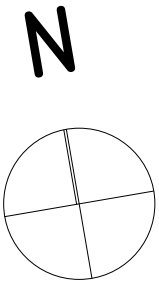

- NOTES:
- This document describes a Design Intent only.
  - Written dimensions take precedence over scaling and are to be checked on site.
  - Refer to all project documentation before commencing work.
  - Refer any discrepancies to the Project Design Manager.
  - Copyright is retained by Scenre Design and Construction.
  - Written authority is required for any reproduction.



SCENTRE GROUP

Former and Operator of **Westfield** in Australia and New Zealand


Scenre Design and Construction Pty Limited  
85 Castlereagh Street, Sydney NSW 2000  
Phone (02) 9558 7000 Fax (02) 9528 8500  
GPO Box 4004 Sydney NSW 2001  
ACN 000 267 265

Title  
**EXISTING GA  
LEVEL 2**


Centre  
**WARRINGAH  
STAGE 02  
SCHEME 14F**

**DEVELOPMENT  
APPLICATION**


| Project No.               | Drawing No.    | Revision |
|---------------------------|----------------|----------|
| 11754                     |                |          |
| Drawing Scale<br>100% @A1 | <b>01.5105</b> | <b>0</b> |
| Plot Date                 |                |          |

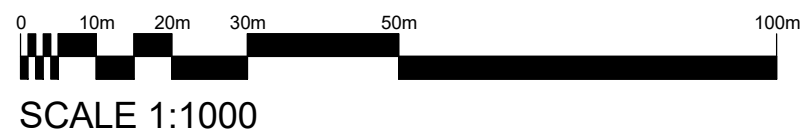



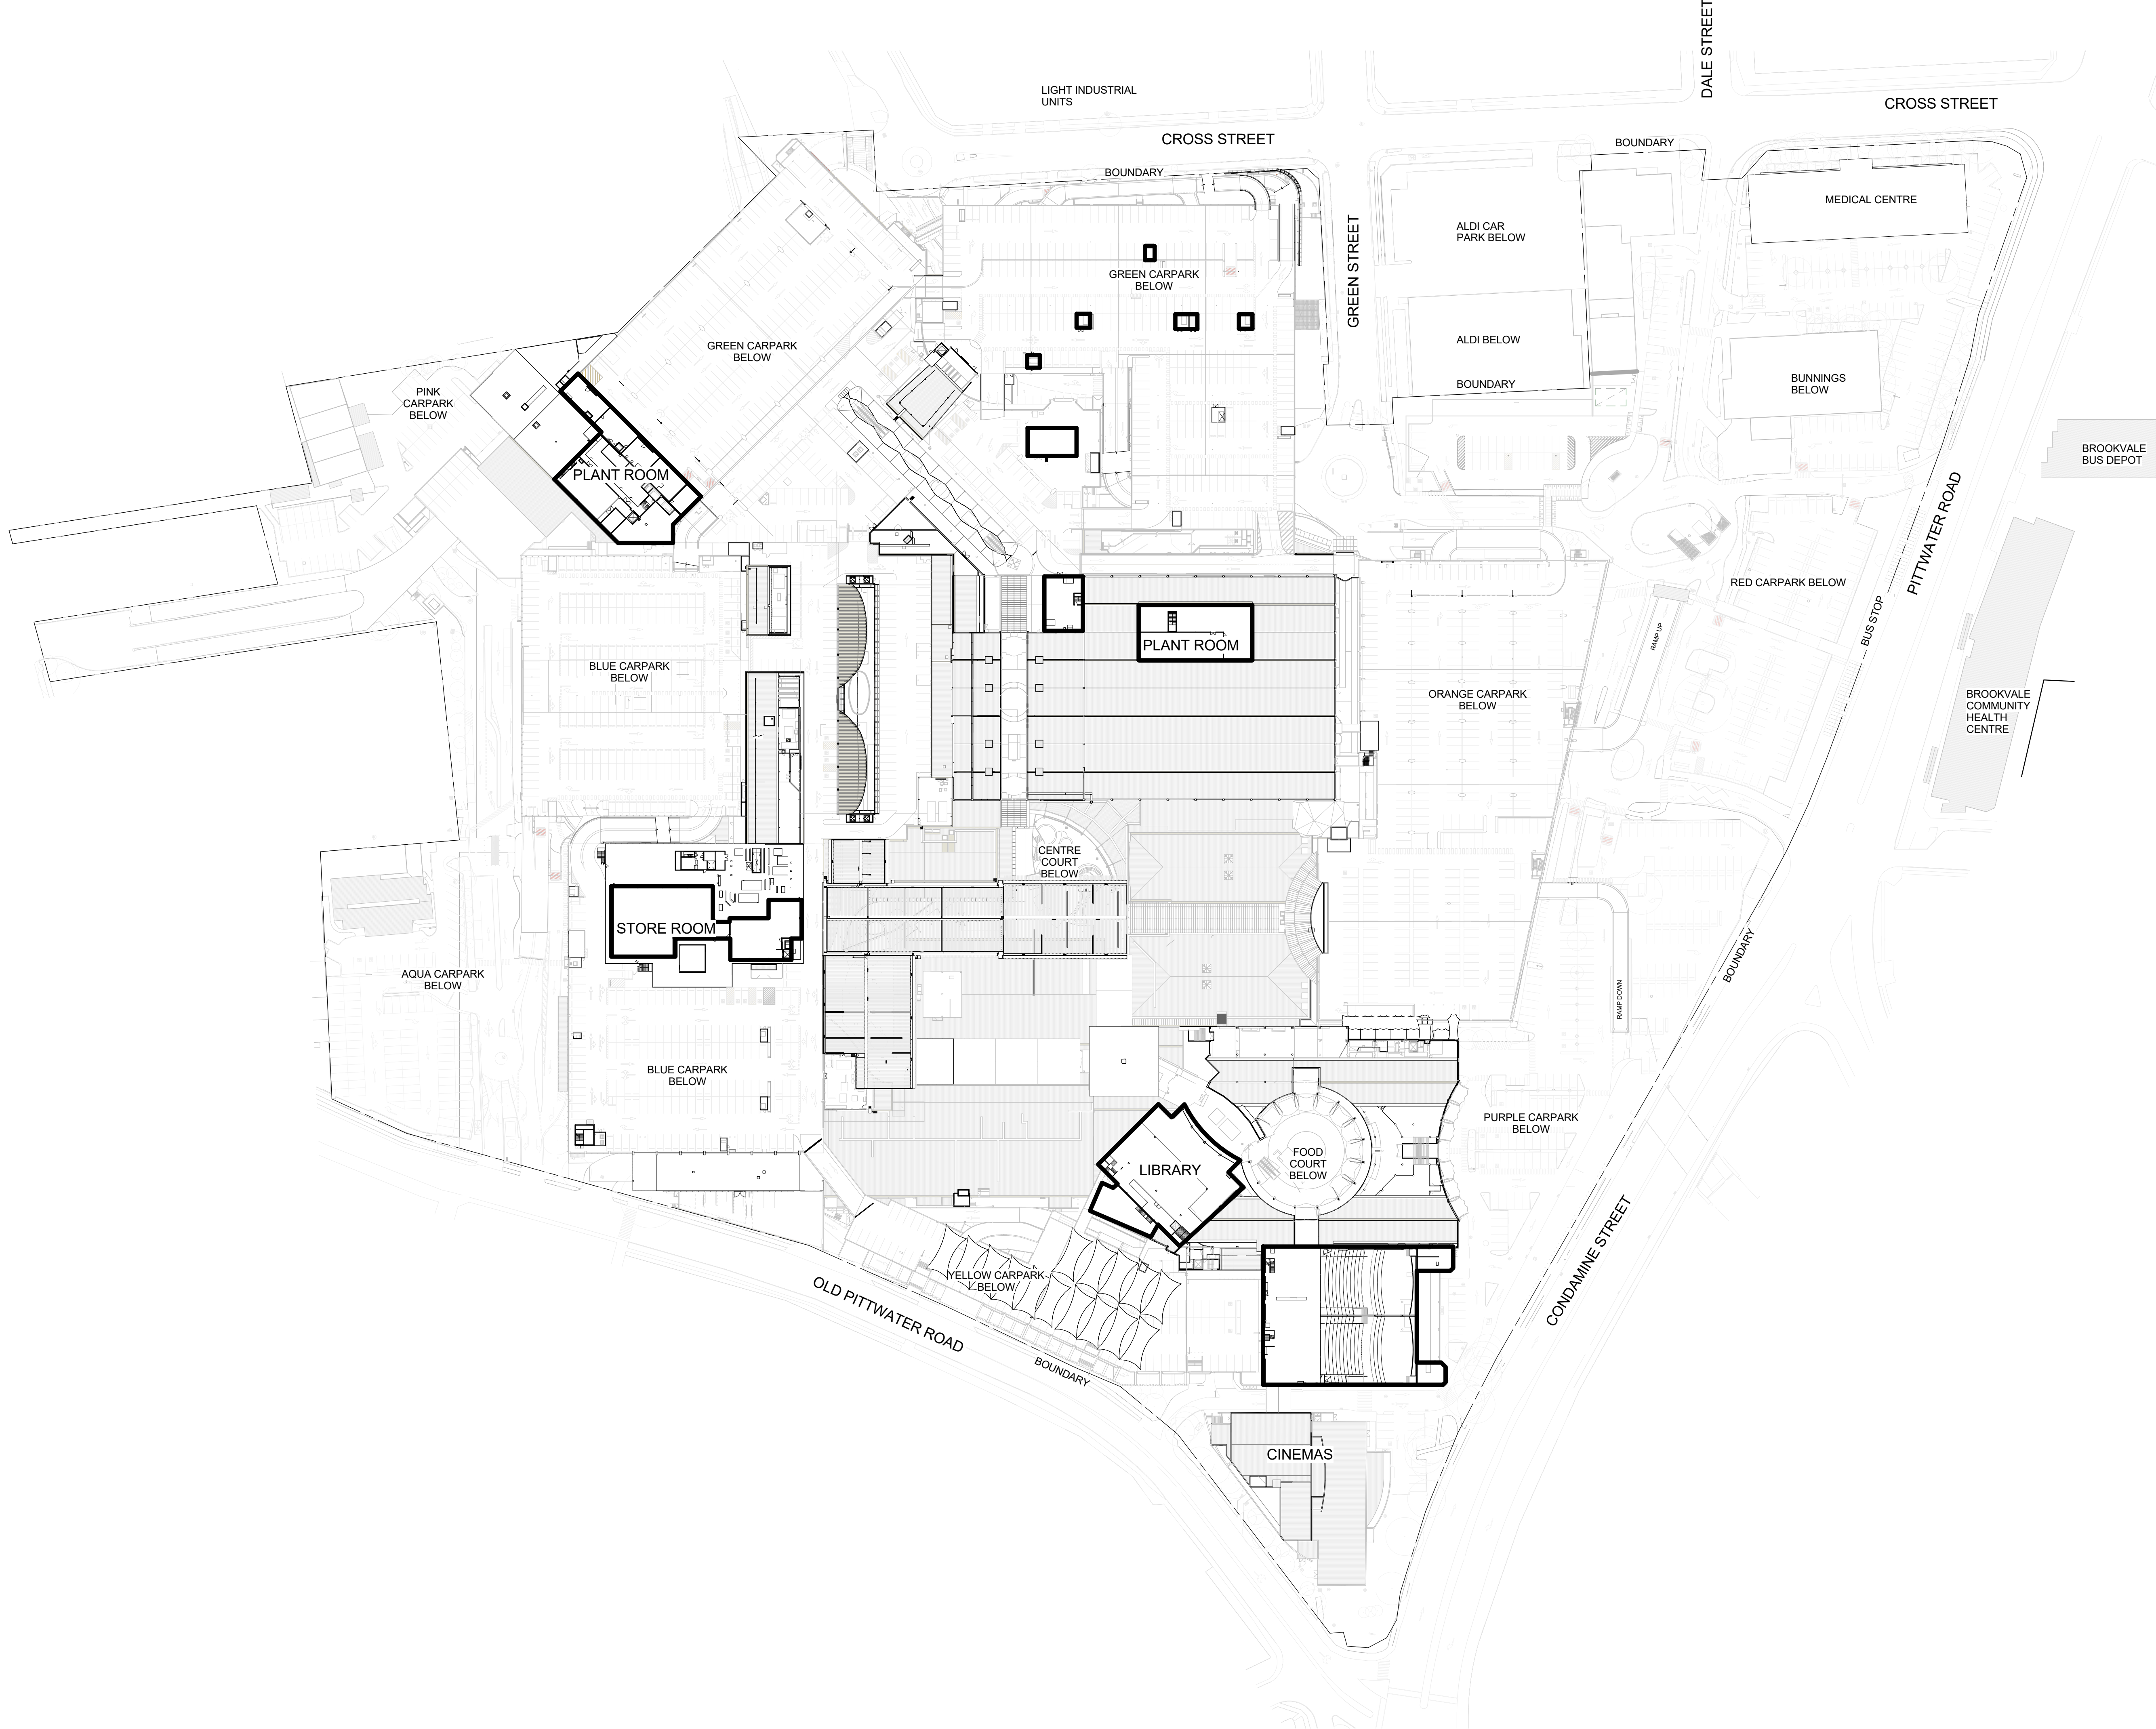

| Rev | Date       | By | WT | Chk | Description             |
|-----|------------|----|----|-----|-------------------------|
| 0   | 05-07-2018 | JH | WT |     | DEVELOPMENT APPLICATION |

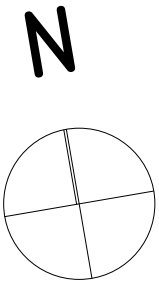

- NOTES:
- This document describes a Design Intent only.
  - Written dimensions take precedence over scaling and are to be checked on site.
  - Refer to all project documentation before commencing work.
  - Refer any discrepancies to the Project Design Manager.
  - Copyright is retained by Scentre Design and Construction.
  - Written authority is required for any reproduction.



SCENTRE GROUP

Owner and Operator of **Westfield** in Australia and New Zealand

Scentre Design and Construction Pty Limited  
85 Castlereagh Street, Sydney NSW 2000  
Phone (02) 9358 7000 Fax (02) 9328 8500  
GPO Box 4004 Sydney NSW 2001  
ACN 000 267 265

Title


EXISTING GA  
LEVEL 2 MEZZ

Centre


**WARRINGAH**  
STAGE 02  
SCHEME 14F

**DEVELOPMENT  
APPLICATION**


| Project No.   | Drawing No.    | Revision |
|---------------|----------------|----------|
| 11754         |                |          |
| Drawing Scale |                |          |
| 100% @A1      | <b>01.5106</b> | <b>0</b> |
| Plot Date     |                |          |

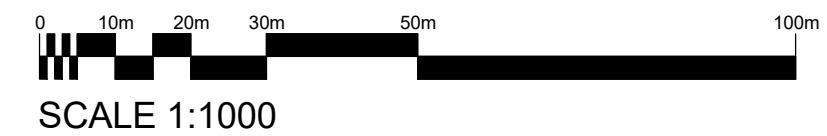



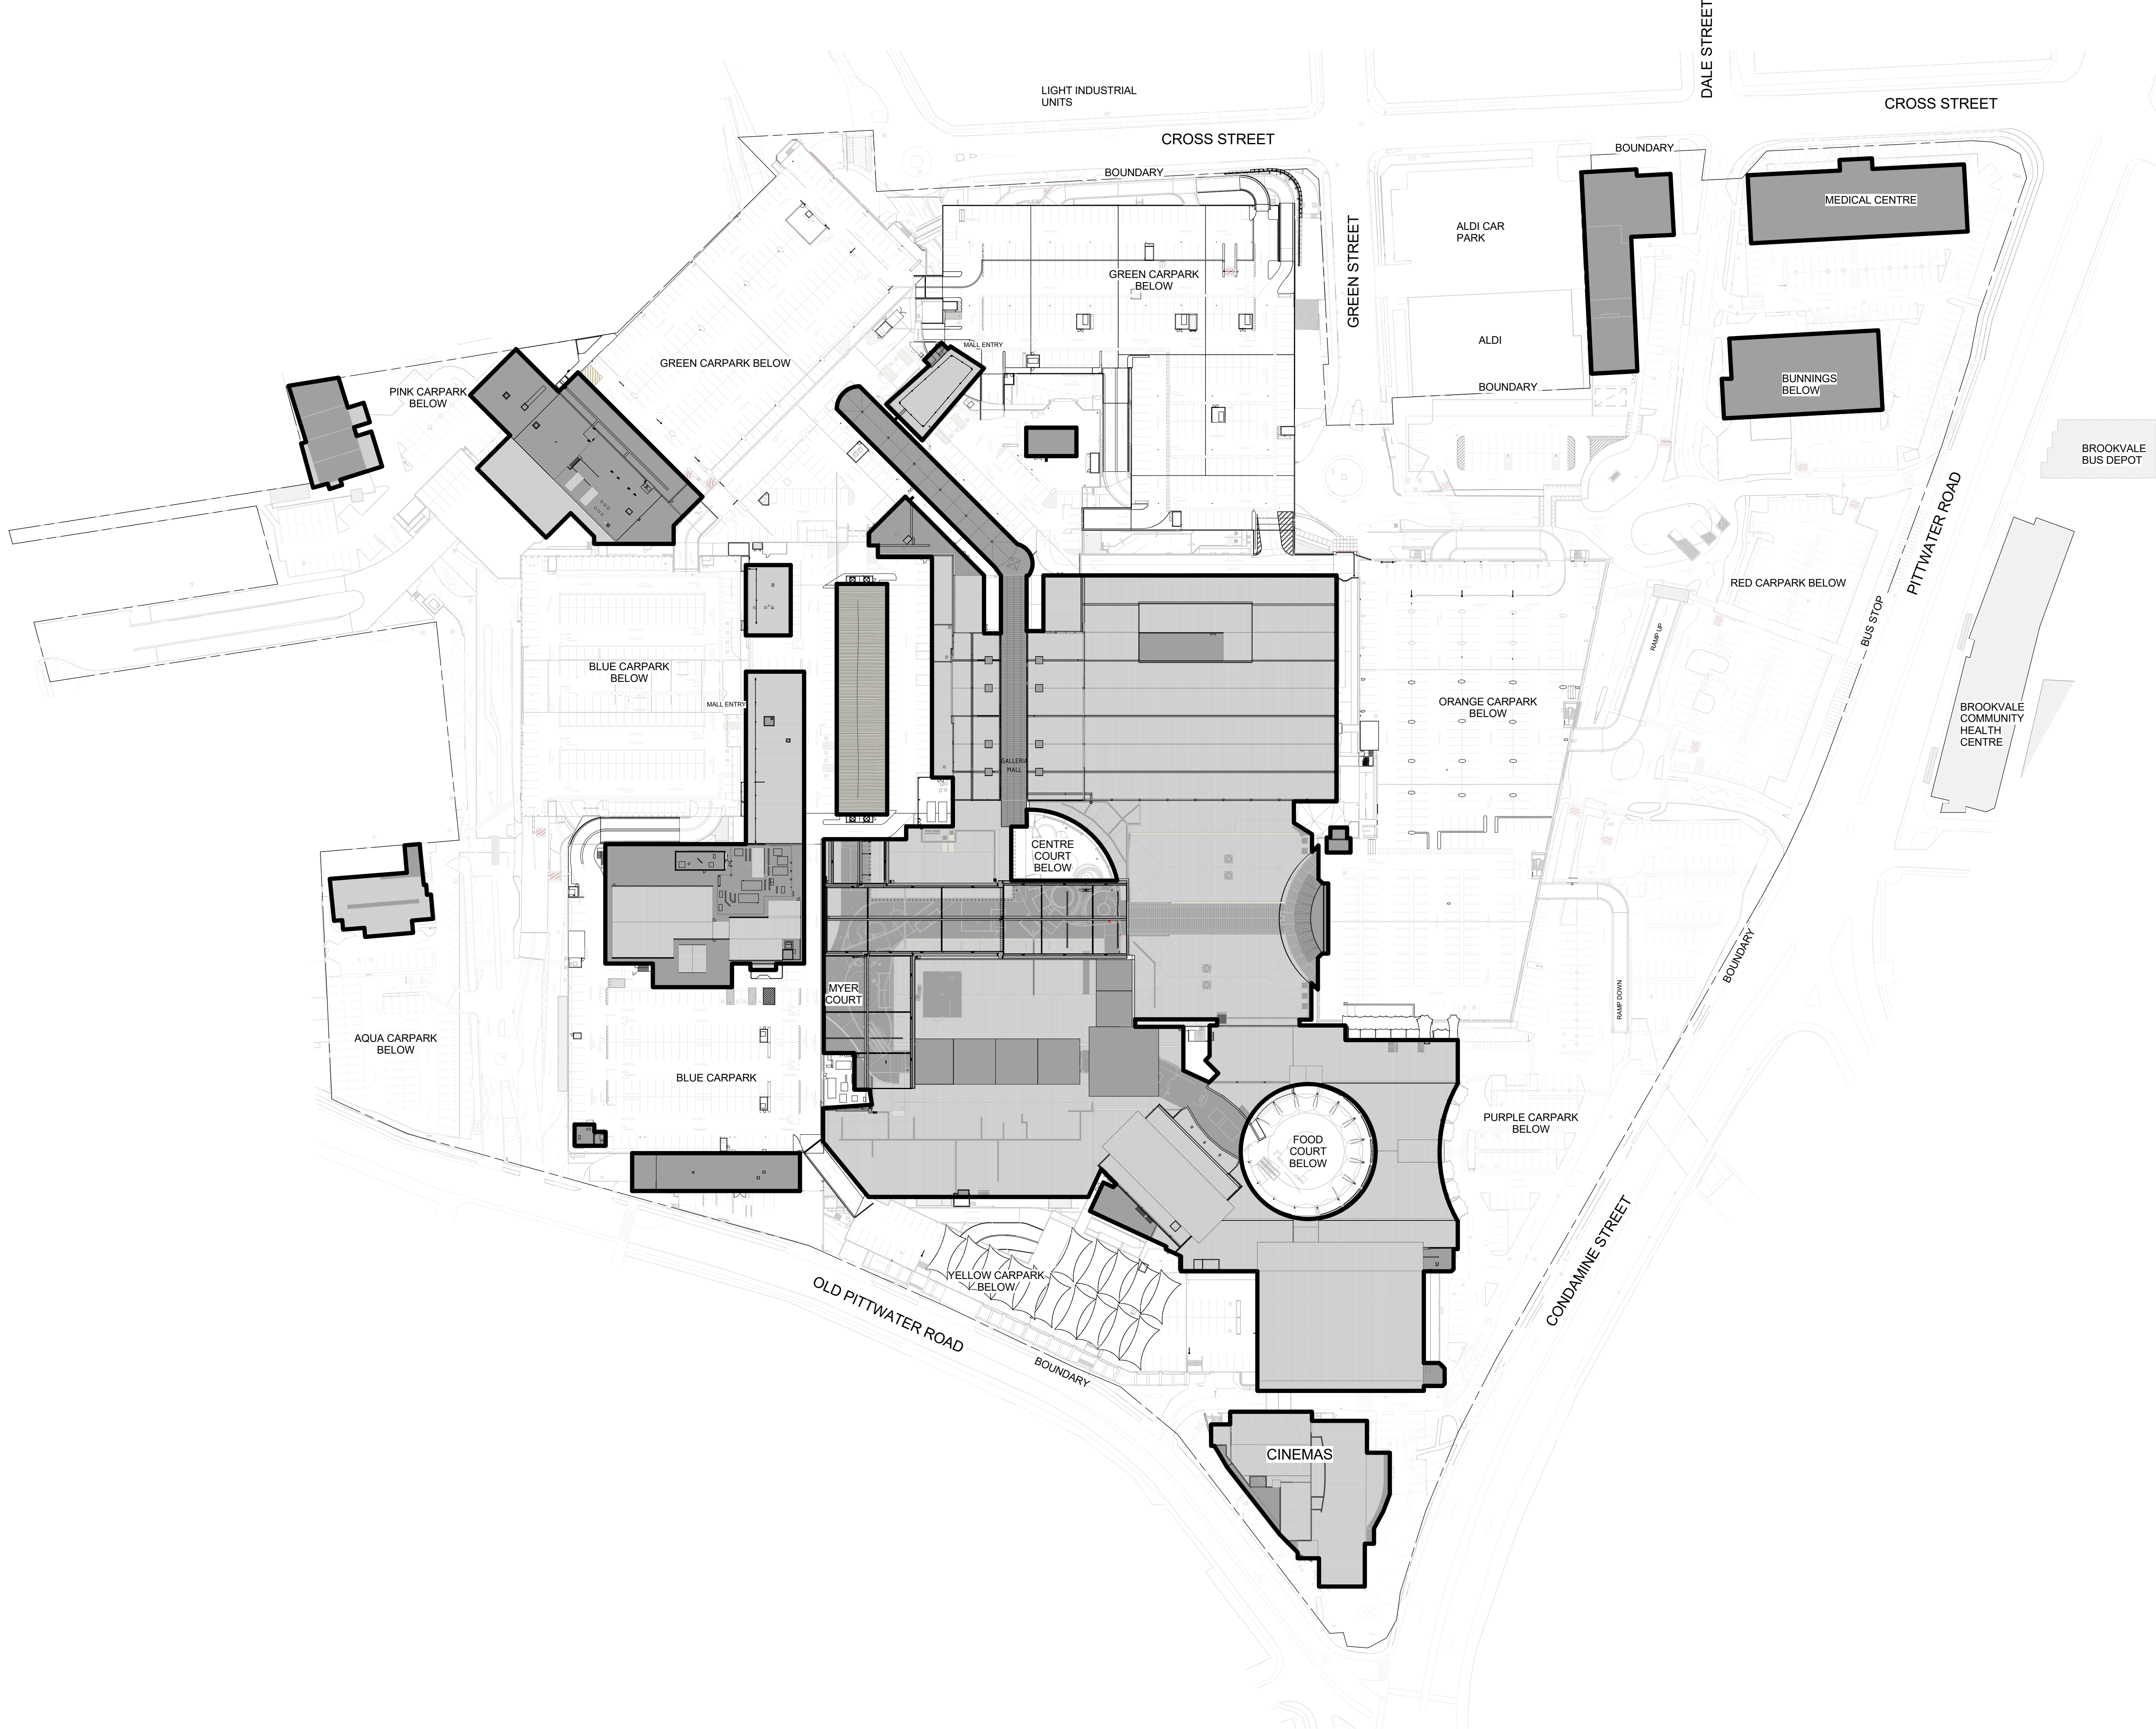

| Riv | Date       | By | WT | Chk | Description             |
|-----|------------|----|----|-----|-------------------------|
| 0   | 05-07-2018 | JH | WT |     | DEVELOPMENT APPLICATION |

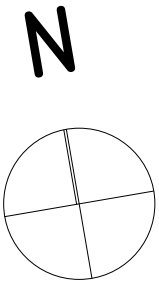

- NOTES:
- This document describes a Design Intent only.
  - Written dimensions take precedence over scaling and are to be checked on site.
  - Refer to all project documentation before commencing work.
  - Refer any discrepancies to the Project Design Manager.
  - Copyright is retained by Scenre Design and Construction.
  - Written authority is required for any reproduction.



SCENTRE GROUP

Owner and Operator of Westfield in Australia and New Zealand

Scenre Design and Construction Pty Limited  
85 Castlereagh Street, Sydney NSW 2000  
Phone (02) 9558 7000 Fax (02) 9528 8500  
GPO Box 4004 Sydney NSW 2001  
ACN 000 267 265

Title


EXISTING GA  
ROOF PLAN

Centre


**WARRINGAH**  
STAGE 02  
SCHEME 14F

**DEVELOPMENT  
APPLICATION**


| Project No.   | Drawing No. | Revision  |
|---------------|-------------|-----------|
| 11754         |             |           |
| Drawing Scale |             | 01.5107 0 |
| 100% @A1      |             |           |
| Plot Date     |             |           |

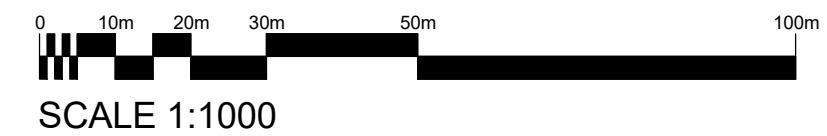



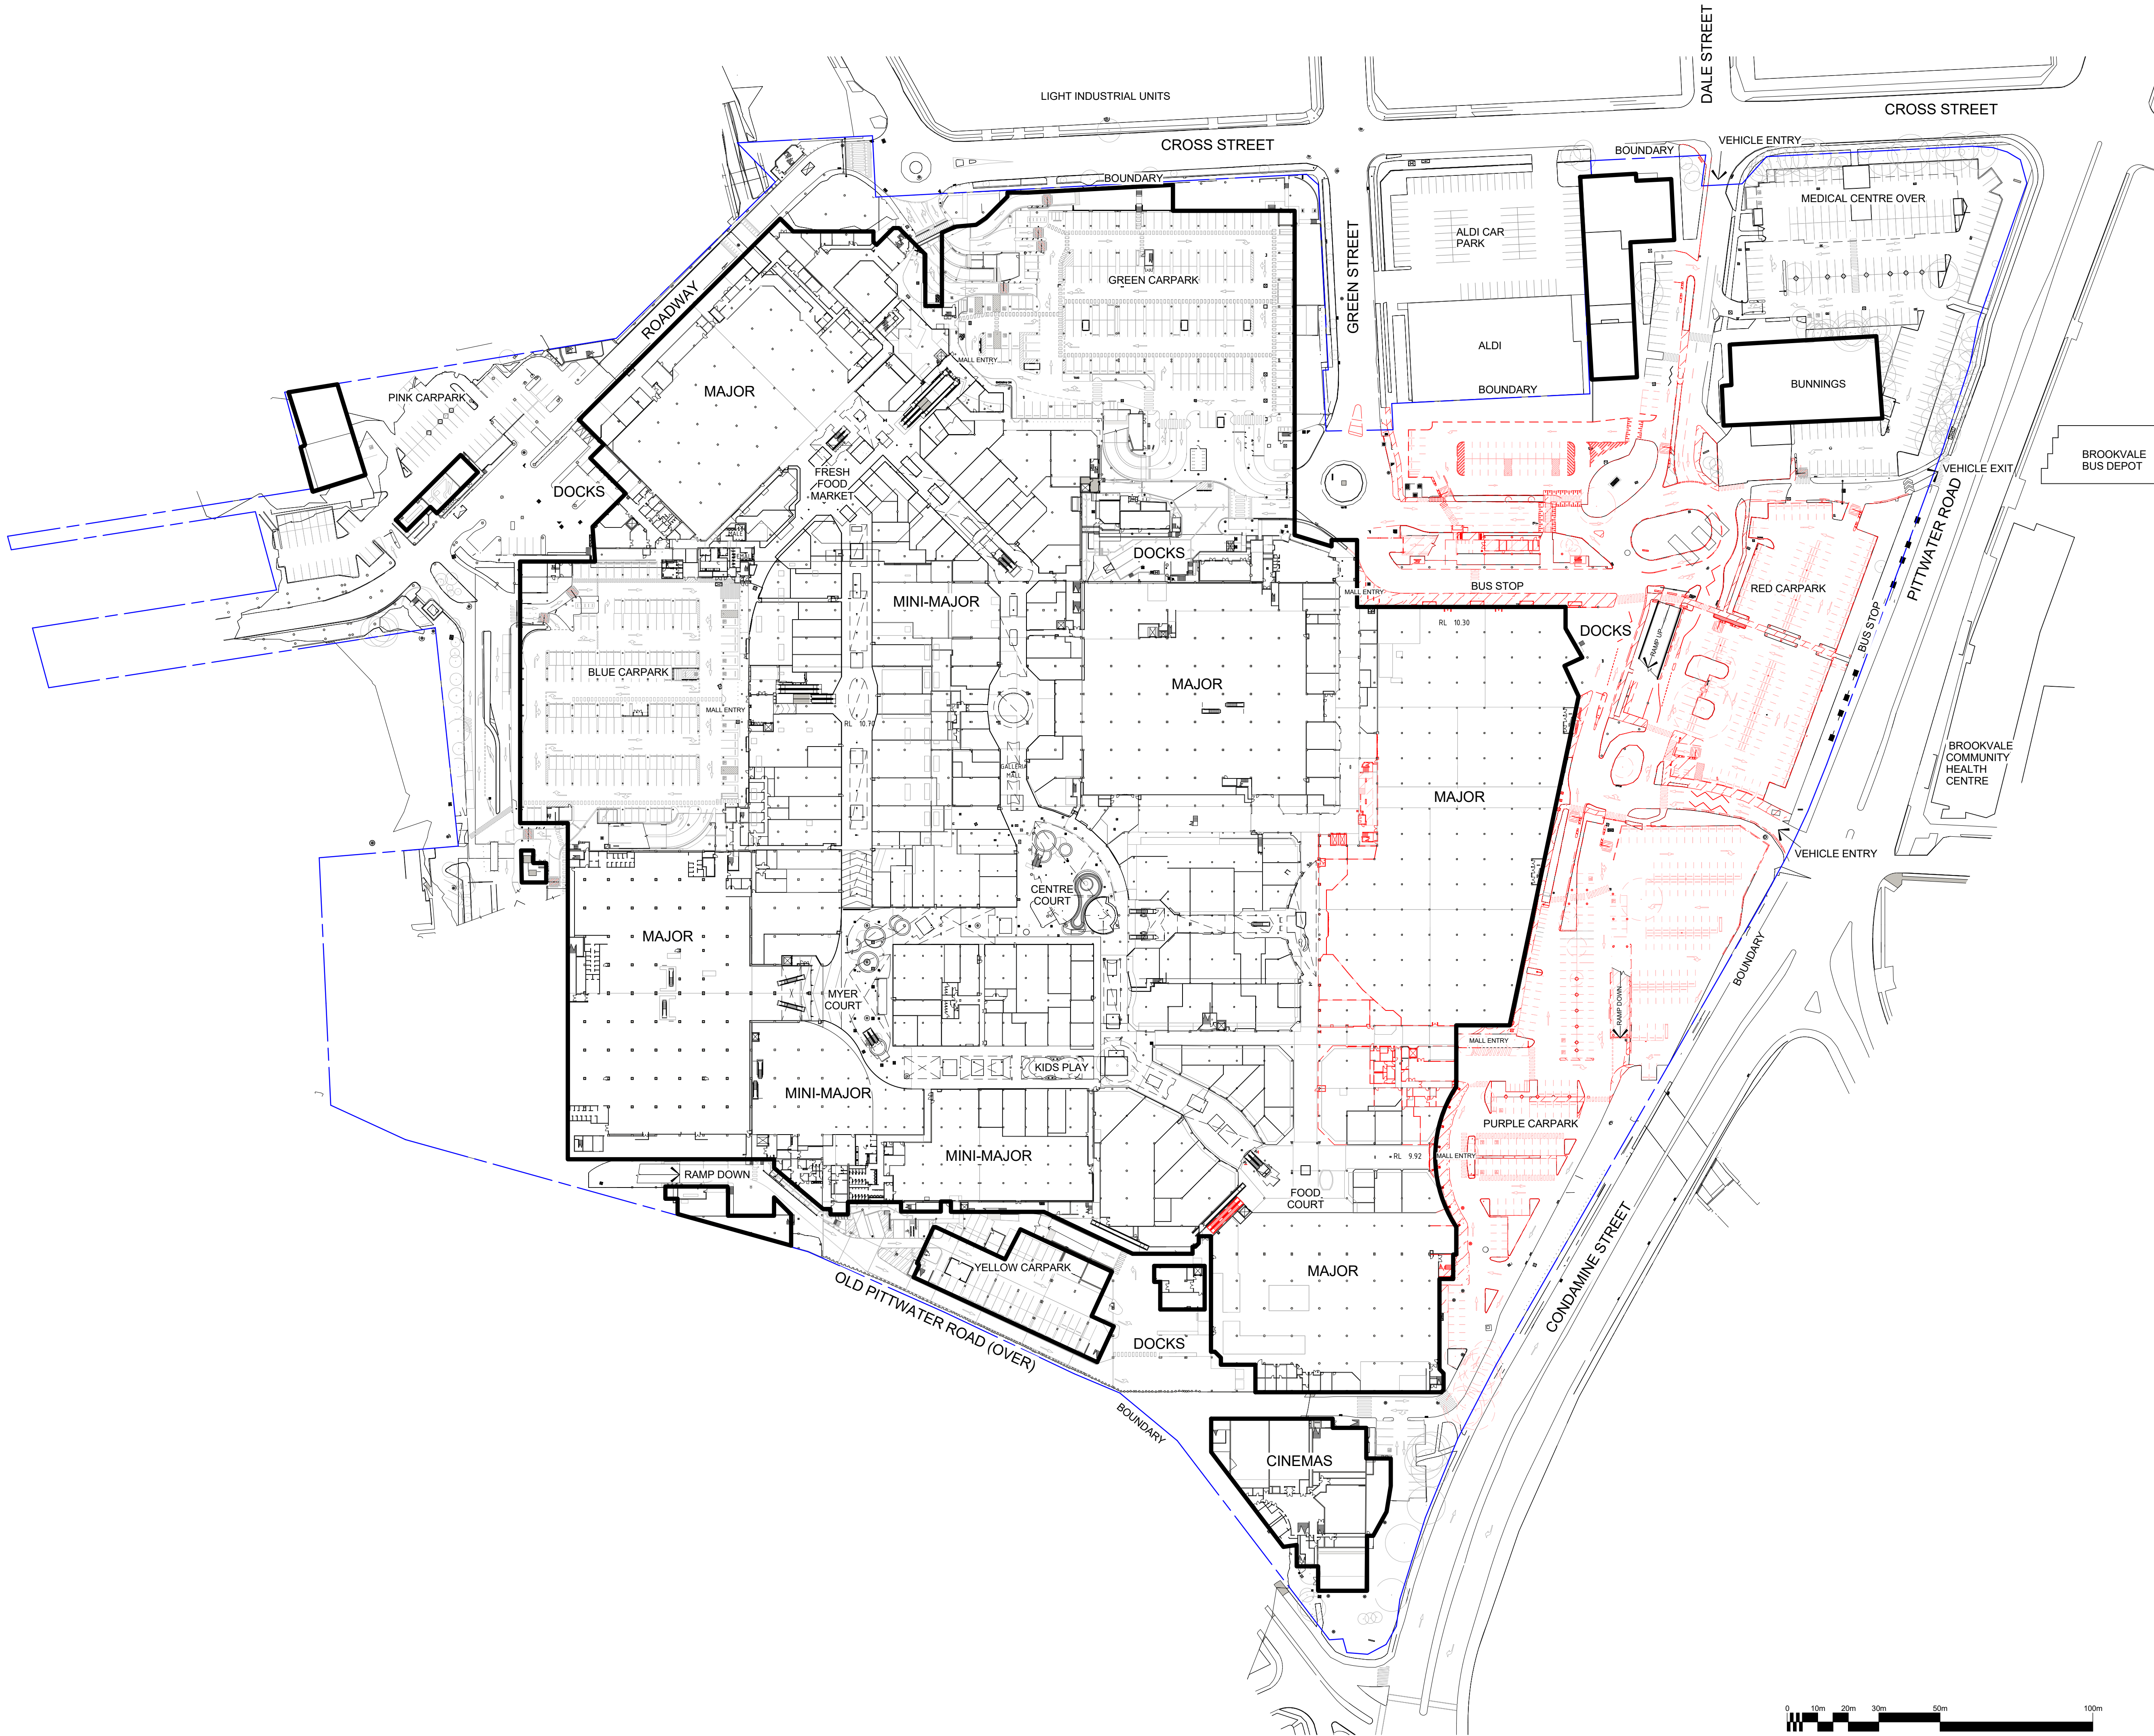

| Rev | Date       | By | WT | CHK | DESCRIPTION             |
|-----|------------|----|----|-----|-------------------------|
| 1   | 05-07-2018 | JH | WT |     | DEVELOPMENT APPLICATION |

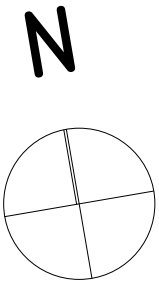

- NOTES:
- This document describes a Design Intent only.
  - Written dimensions take precedence over scaling and are to be checked on site.
  - Refer to all project documentation before commencing work.
  - Refer any discrepancies to the Project Design Manager.
  - Copyright is retained by Scenre Design and Construction.
  - Written authority is required for any reproduction.



SCENTRE GROUP

Scenre and Operator of **Westfield** in Australia and New Zealand

Scenre Design and Construction Pty Limited  
85 Castlereagh Street, Sydney NSW 2000  
Phone (02) 9558 7000 Fax (02) 9528 8500  
GPO Box 4004 Sydney NSW 2001  
ACN 000 267 265

Title

DEMOLITION GA  
GROUND LEVEL


Centre

**WARRINGAH**  
STAGE 02  
SCHEME 14F


**DEVELOPMENT  
APPLICATION**

| Project No.   | Drawing No. | Revision |
|---------------|-------------|----------|
| 11754         |             |          |
| Drawing Scale |             |          |
| 100% @A1      |             |          |
| Plot Date     |             |          |
| 05-07-2018    |             |          |


**01.5151** 1

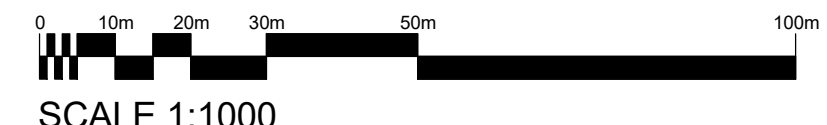



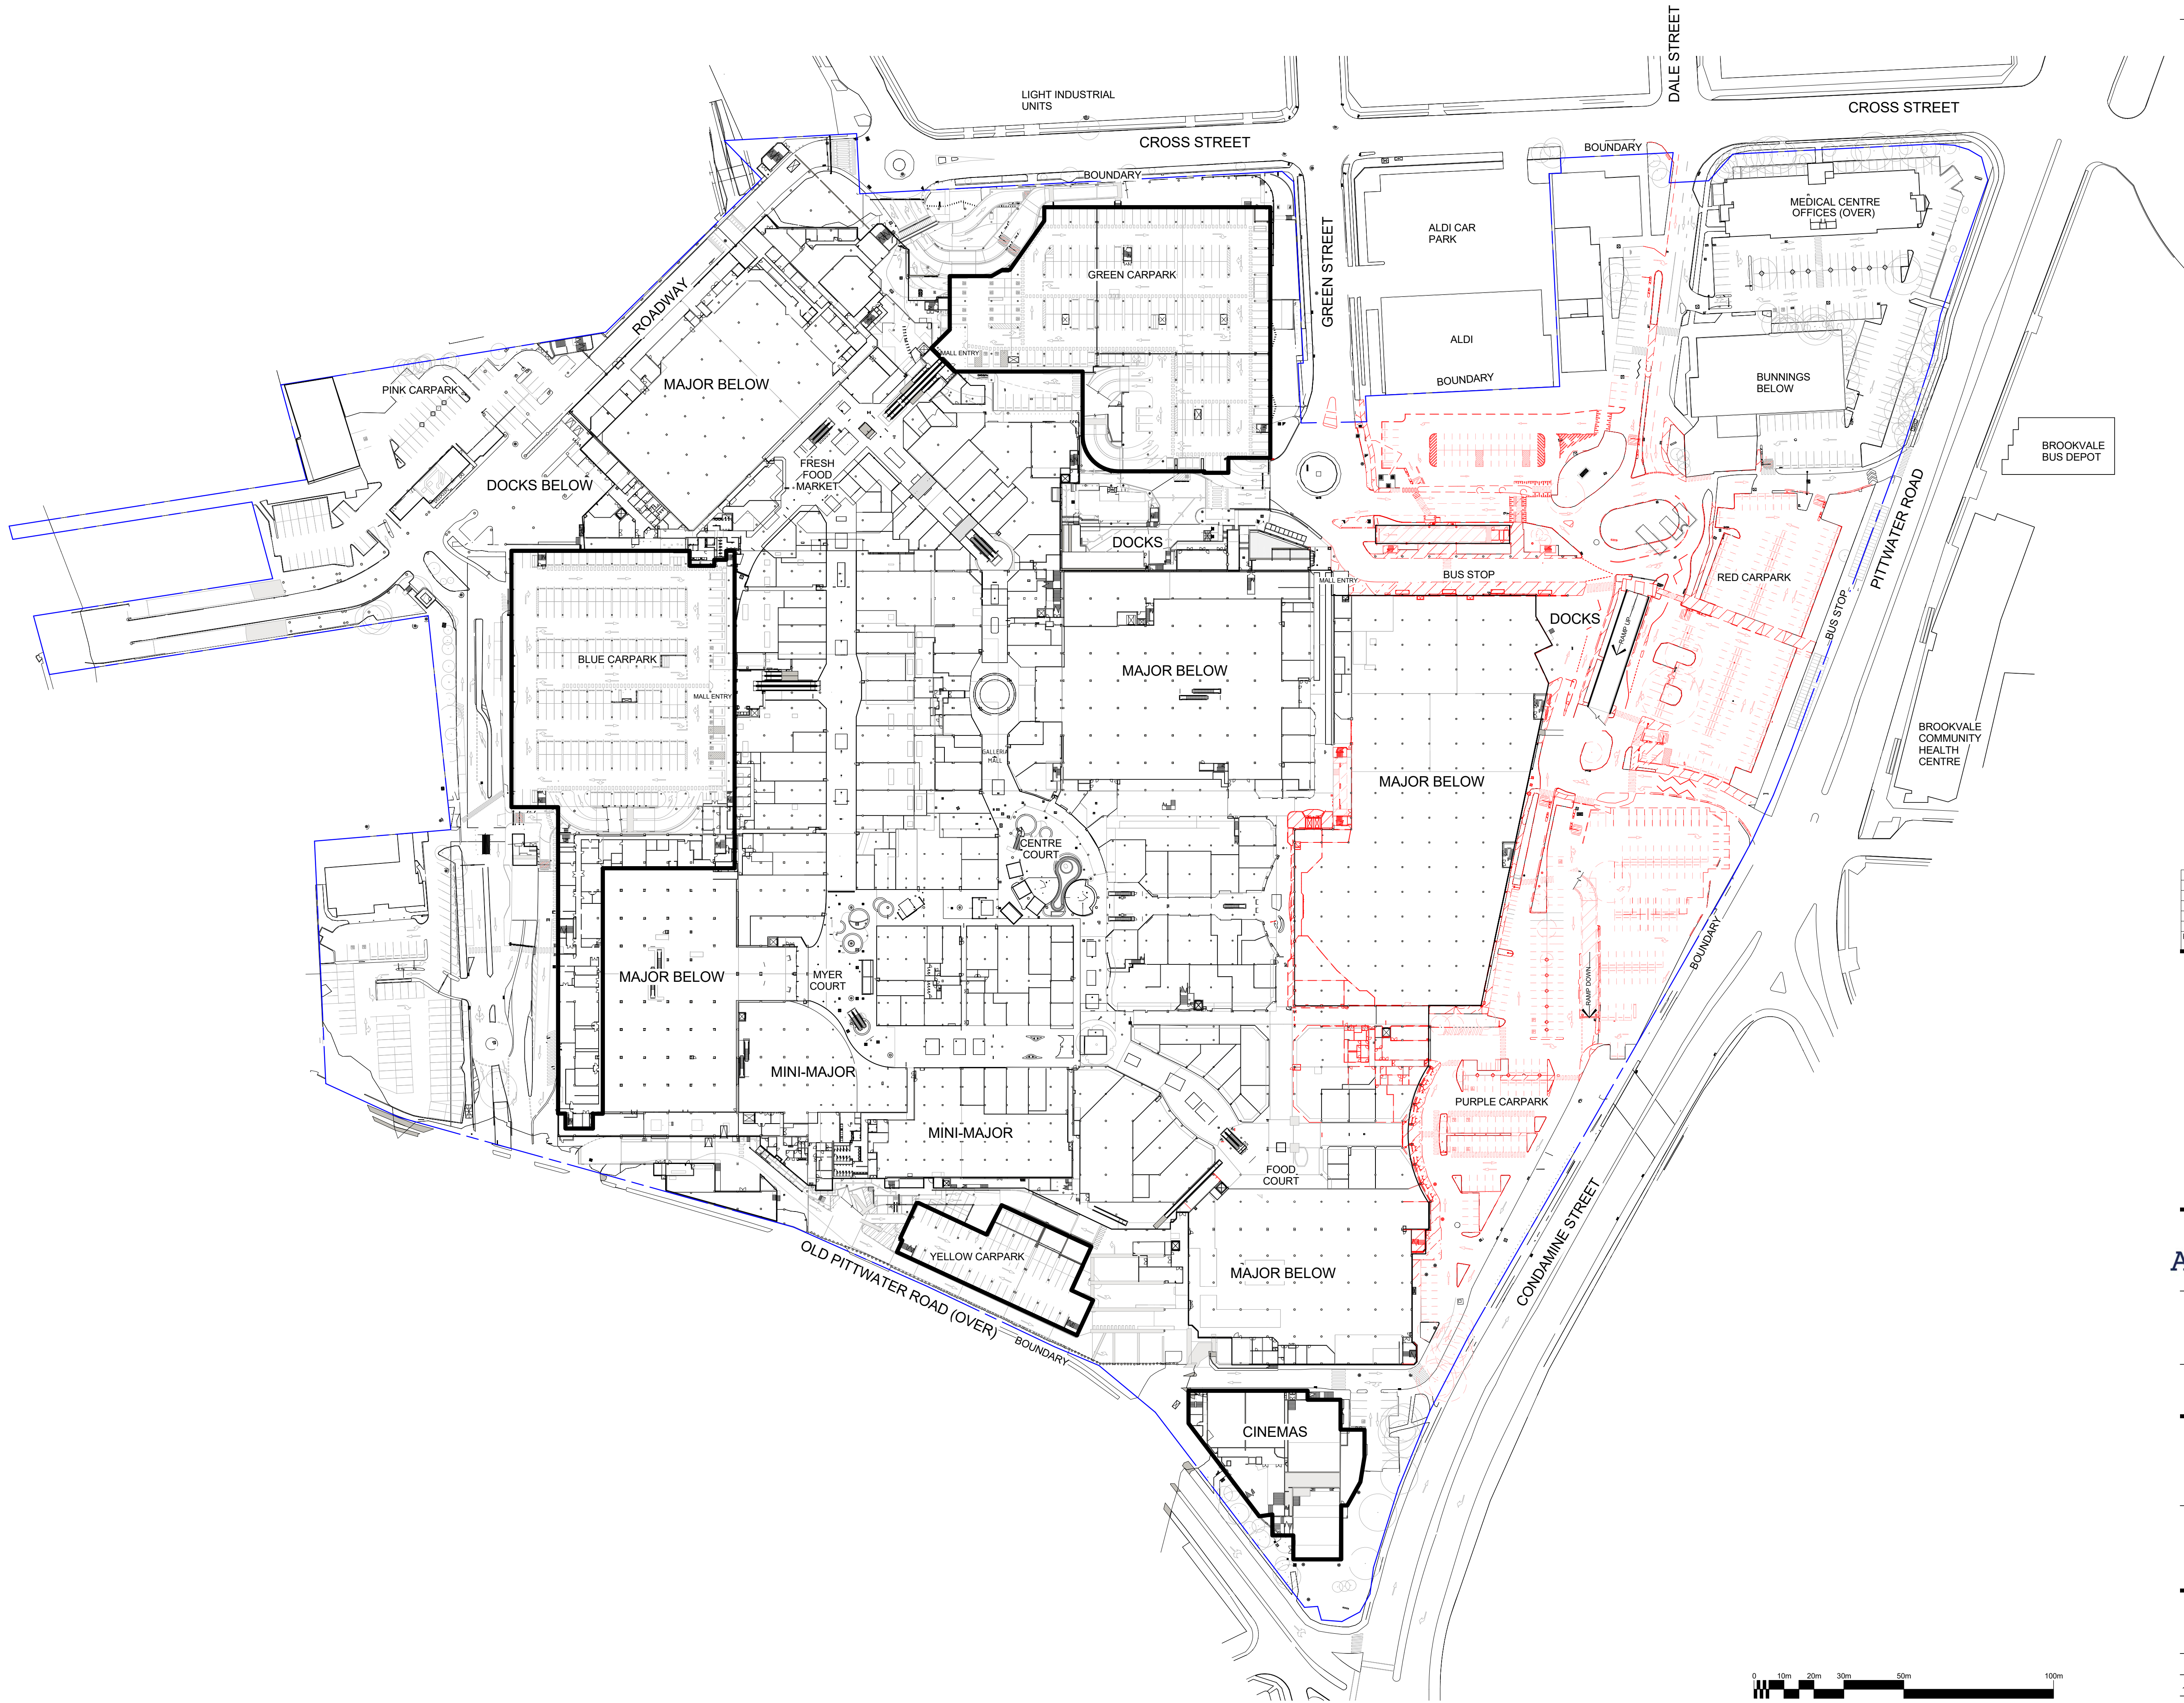

| Rev | Date       | By | WT | Chk | Description             |
|-----|------------|----|----|-----|-------------------------|
| 1   | 05-07-2018 | JH | WT |     | DEVELOPMENT APPLICATION |

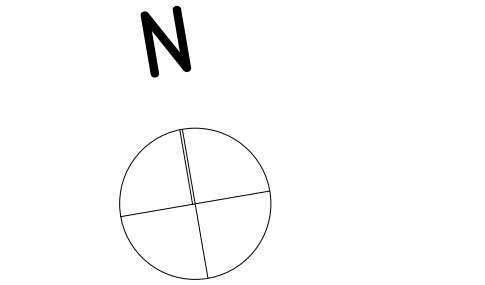

- NOTES:
- This document describes a Design Intent only.
  - Written dimensions take precedence over scaling and are to be checked on site.
  - Refer to all project documentation before commencing work.
  - Refer any discrepancies to the Project Design Manager.
  - Copyright is retained by Scenre Design and Construction.
  - Written authority is required for any reproduction.



SCENTRE GROUP

Former and Operator of **Westfield** in Australia and New Zealand


Scenre Design and Construction Pty Limited  
85 Castlereagh Street, Sydney NSW 2000  
Phone (02) 9558 7000 Fax (02) 9528 8500  
GPO Box 4004 Sydney NSW 2001  
ACN 000 267 265

Title  
**DEMOLITION GA  
GROUND MEZZ  
LEVEL**


Centre  
**WARRINGAH  
STAGE 02  
SCHEME 14F**

**DEVELOPMENT  
APPLICATION**


| Project No.   | Drawing No. | Revision       |
|---------------|-------------|----------------|
| 11754         |             |                |
| Drawing Scale |             | <b>01.5152</b> |
| 100% @A1      |             | <b>1</b>       |
| Plot Date     |             |                |
| 05-07-2018    |             |                |

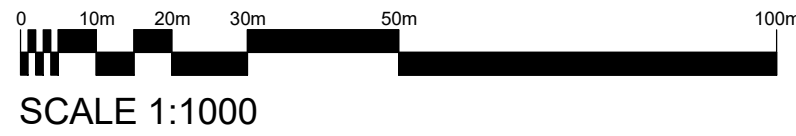



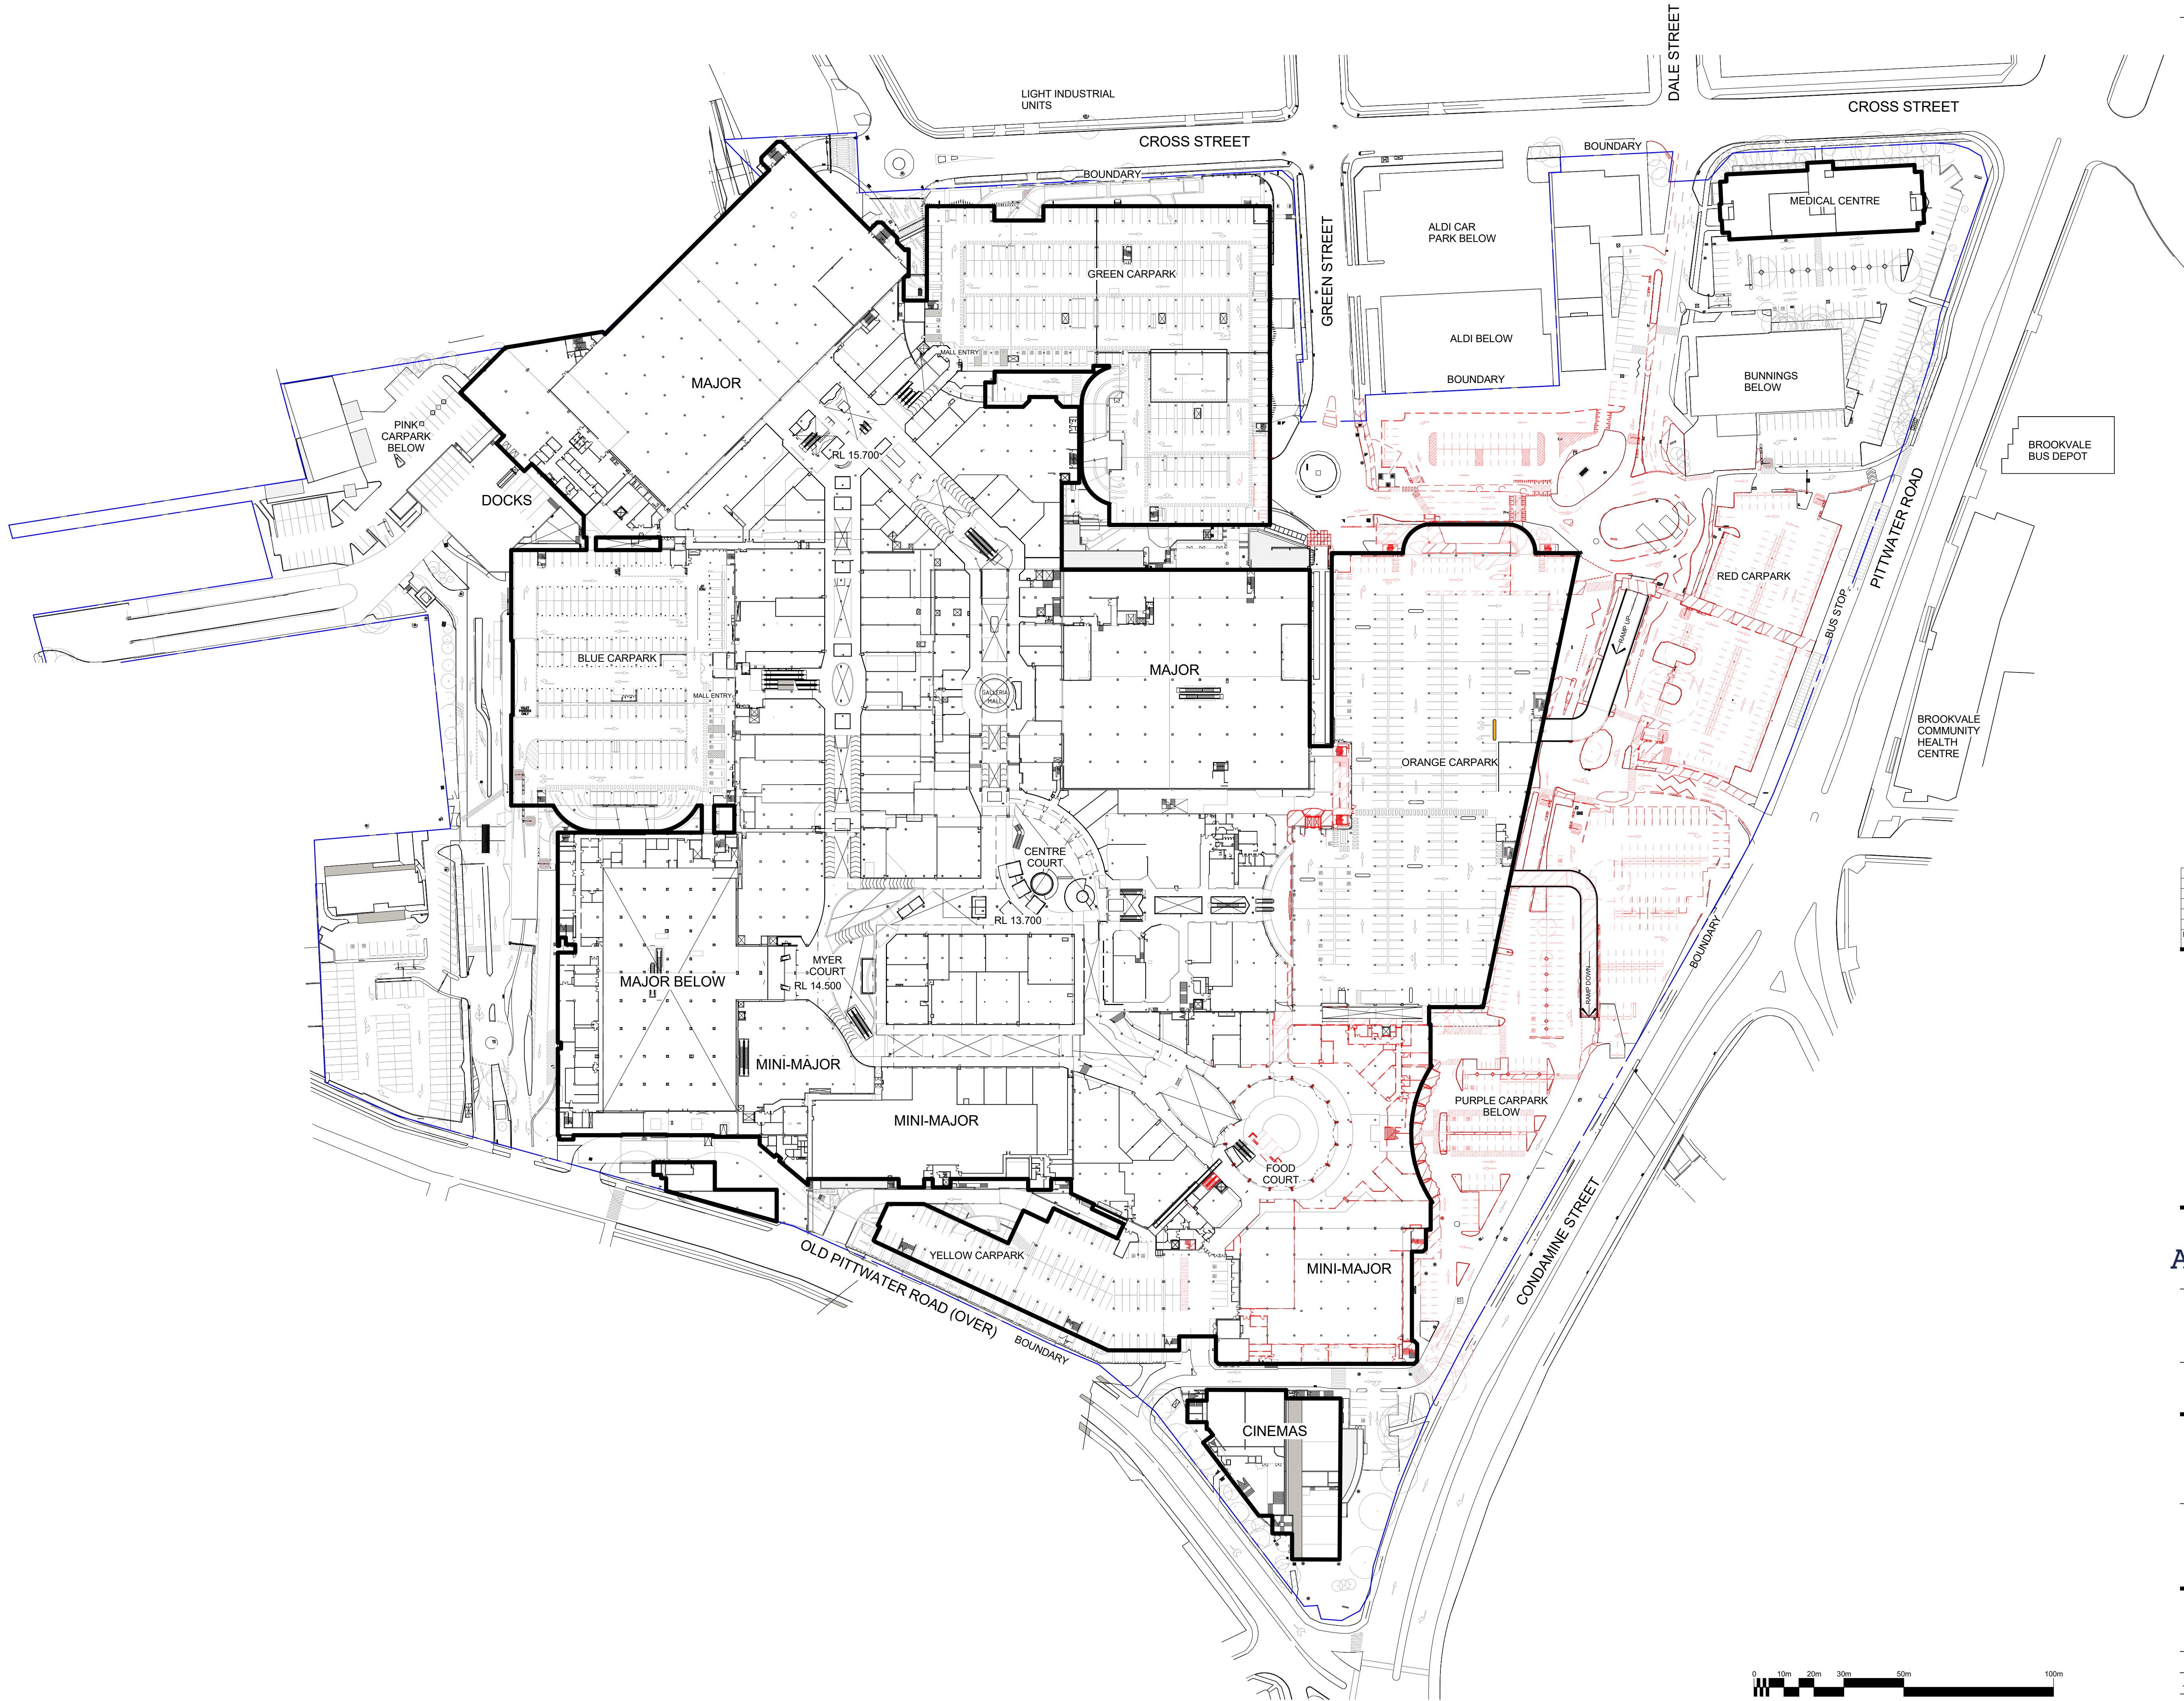

| Rev | Date       | By | WT | CHK | DESCRIPTION             |
|-----|------------|----|----|-----|-------------------------|
| 1   | 05-07-2018 | JH | WT |     | DEVELOPMENT APPLICATION |

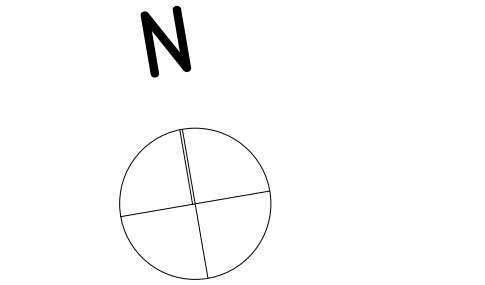

- NOTES:
- This document describes a Design Intent only.
  - Written dimensions take precedence over scaling and are to be checked on site.
  - Refer to all project documentation before commencing work.
  - Refer any discrepancies to the Project Design Manager.
  - Copyright is retained by Scenre Design and Construction.
  - Written authority is required for any reproduction.



SCENTRE GROUP

Former and Operator of **Westfield** in Australia and New Zealand


Scenre Design and Construction Pty Limited  
85 Castlereagh Street, Sydney NSW 2000  
Phone (02) 9558 7000 Fax (02) 9528 8500  
GPO Box 4004 Sydney NSW 2001  
ACN 000 267 265

Title  
**DEMOLITION GA  
LEVEL 1**


Centre  
**WARRINGAH  
STAGE 02  
SCHEME 14F**

**DEVELOPMENT  
APPLICATION**


| Project No.               | Drawing No.    | Revision |
|---------------------------|----------------|----------|
| 11754                     |                |          |
| Drawing Scale<br>100% @A1 | <b>01.5153</b> | <b>1</b> |
| Plot Date<br>05-07-2018   |                |          |

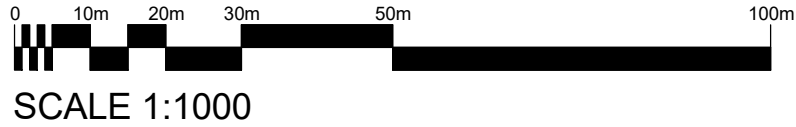



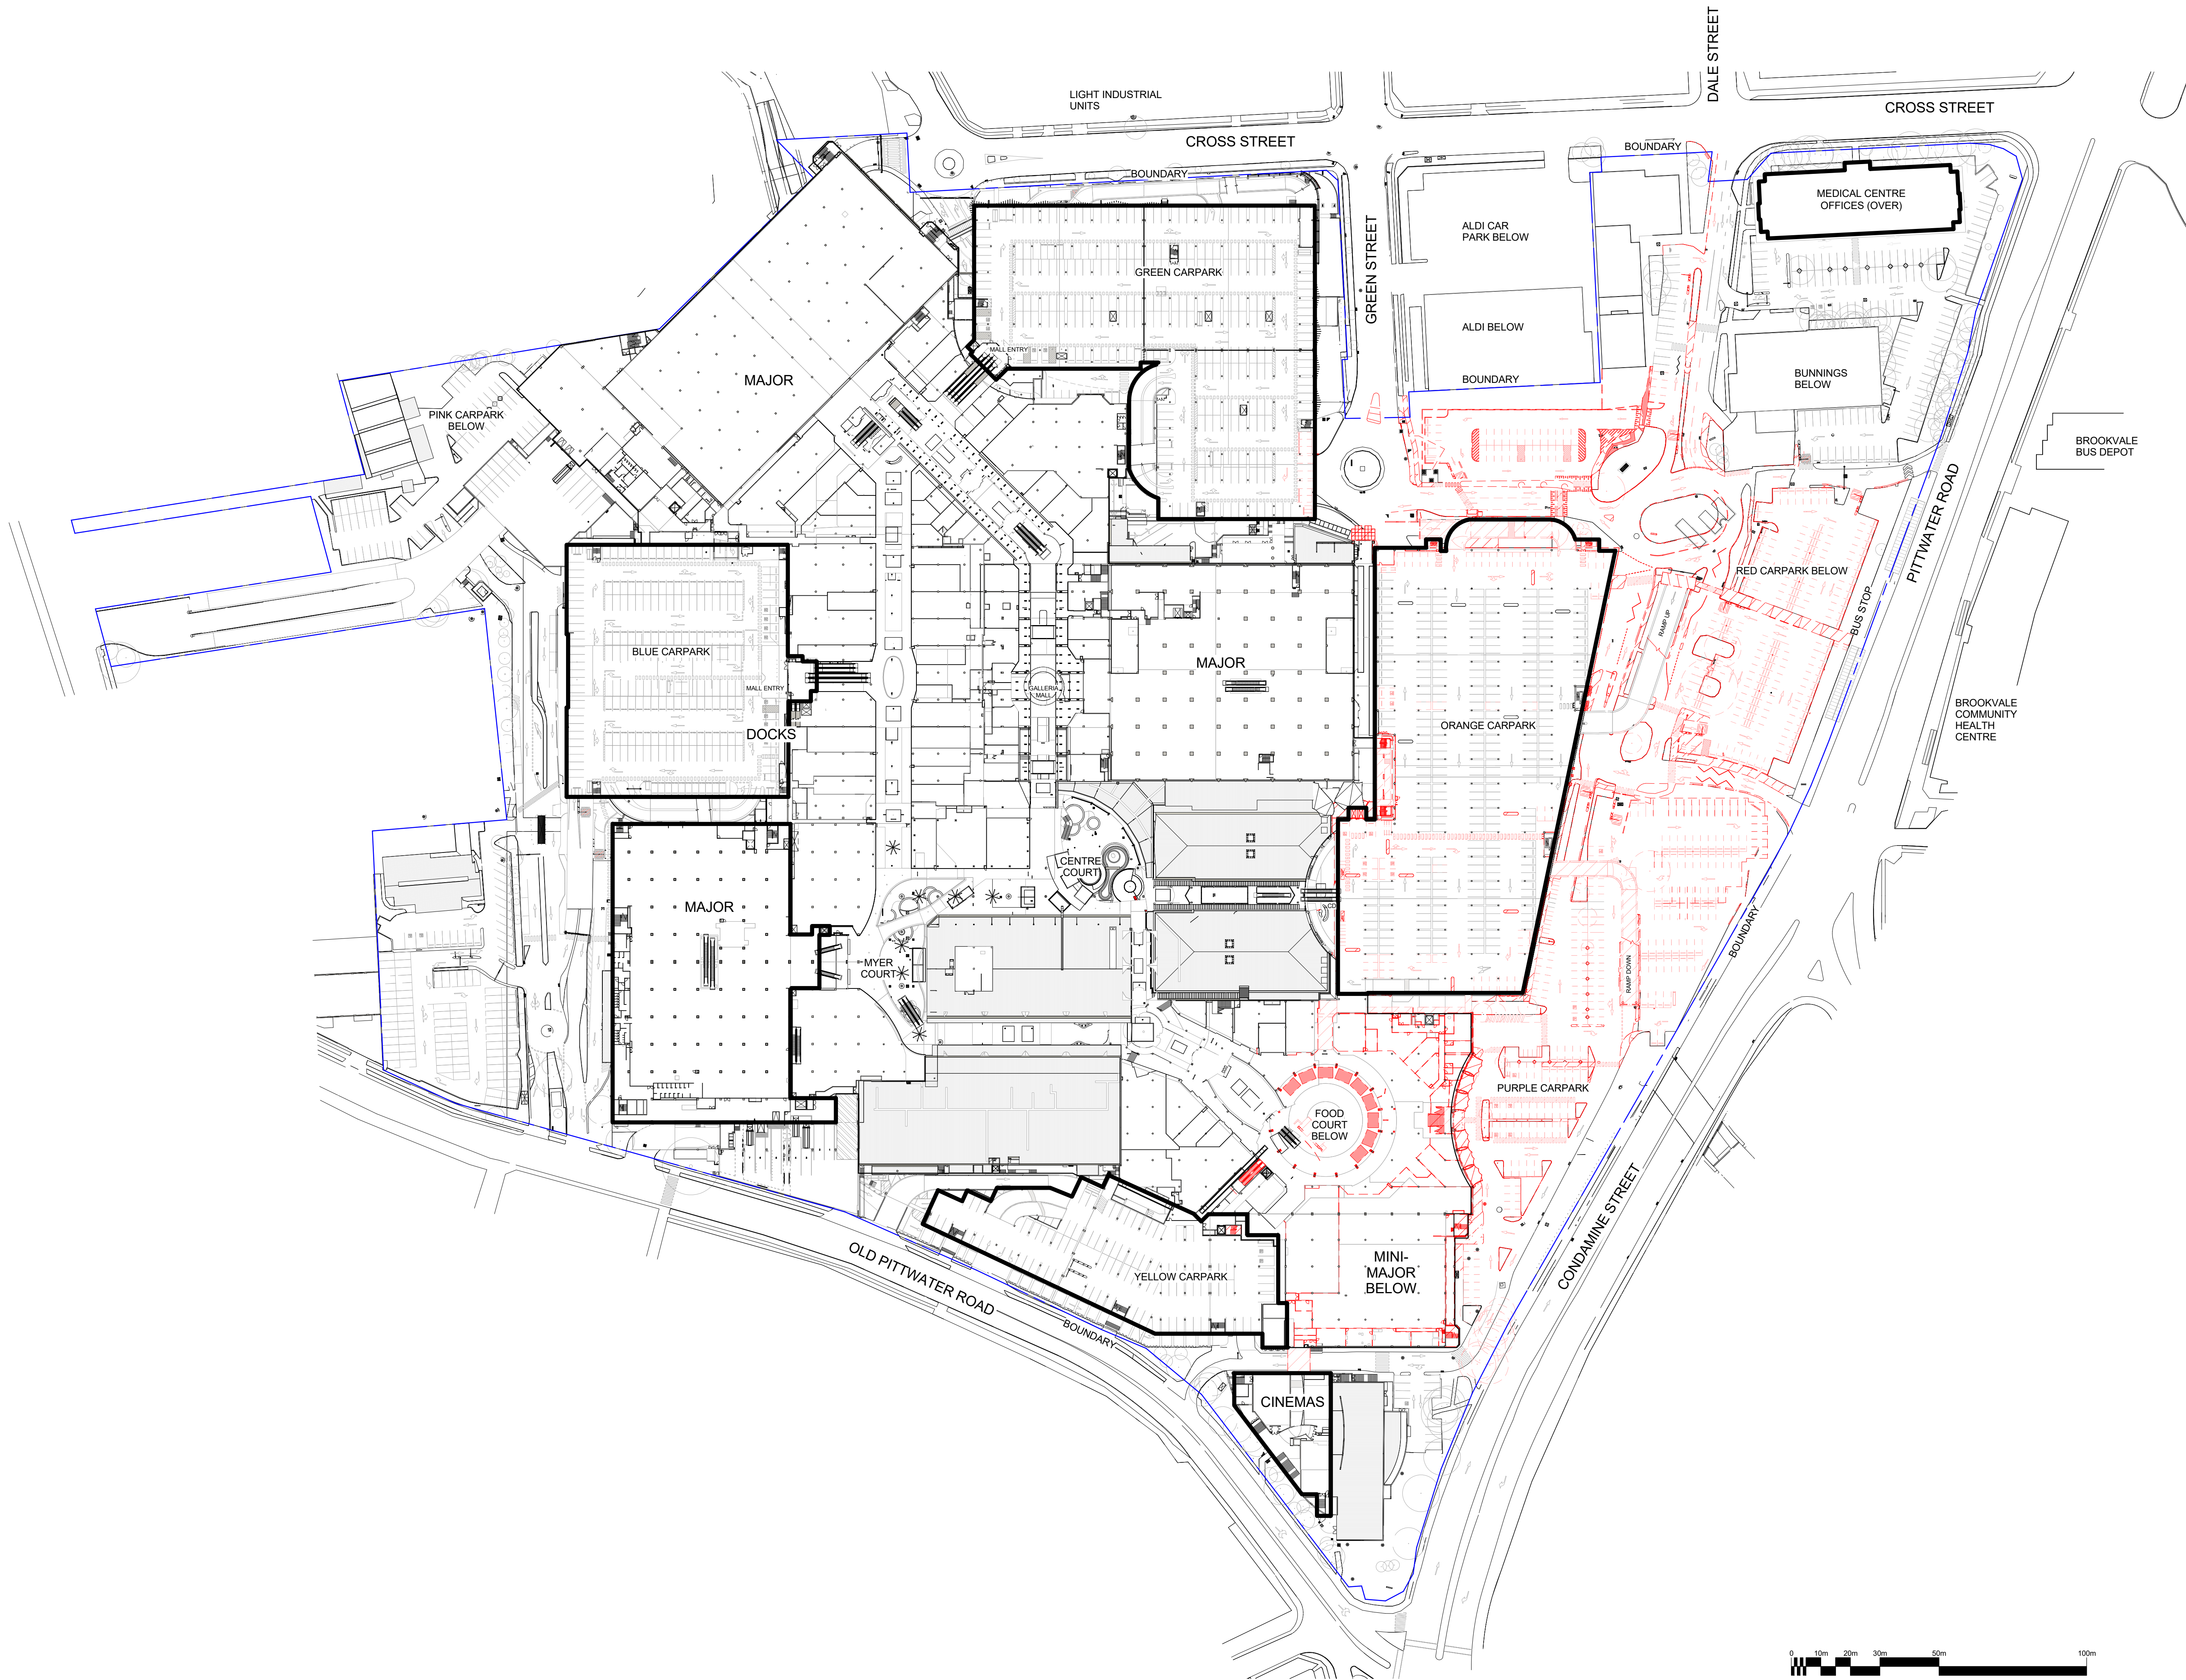

| Rev | Date       | By | WT | CHK | DESCRIPTION             |
|-----|------------|----|----|-----|-------------------------|
| 1   | 05-07-2018 | JH | WT |     | DEVELOPMENT APPLICATION |

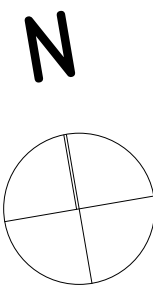

- NOTES:
- This document describes a Design Intent only.
  - Written dimensions take precedence over scaling and are to be checked on site.
  - Refer to all project documentation before commencing work.
  - Refer any discrepancies to the Project Design Manager.
  - Copyright is retained by Scenre Design and Construction.
  - Written authority is required for any reproduction.



SCENTRE GROUP

Former and Operator of **Westfield** in Australia and New Zealand

Scenre Design and Construction Pty Limited  
85 Castlereagh Street, Sydney NSW 2000  
Phone (02) 9358 7000 Fax (02) 9328 8500  
GPO Box 4004 Sydney NSW 2001  
ACN 000 267 265

Title  
**DEMOLITION GA  
LEVEL 1 MEZZ**


Centre  
**WARRINGAH  
STAGE 02  
SCHEME 14F**

**DEVELOPMENT  
APPLICATION**


| Project No.               | Drawing No.    | Revision |
|---------------------------|----------------|----------|
| 11754                     |                |          |
| Drawing Scale<br>100% @A1 | <b>01.5154</b> | <b>1</b> |
| Plot Date<br>05-07-2018   |                |          |

0 10m 20m 30m 50m 100m  
SCALE 1:1000



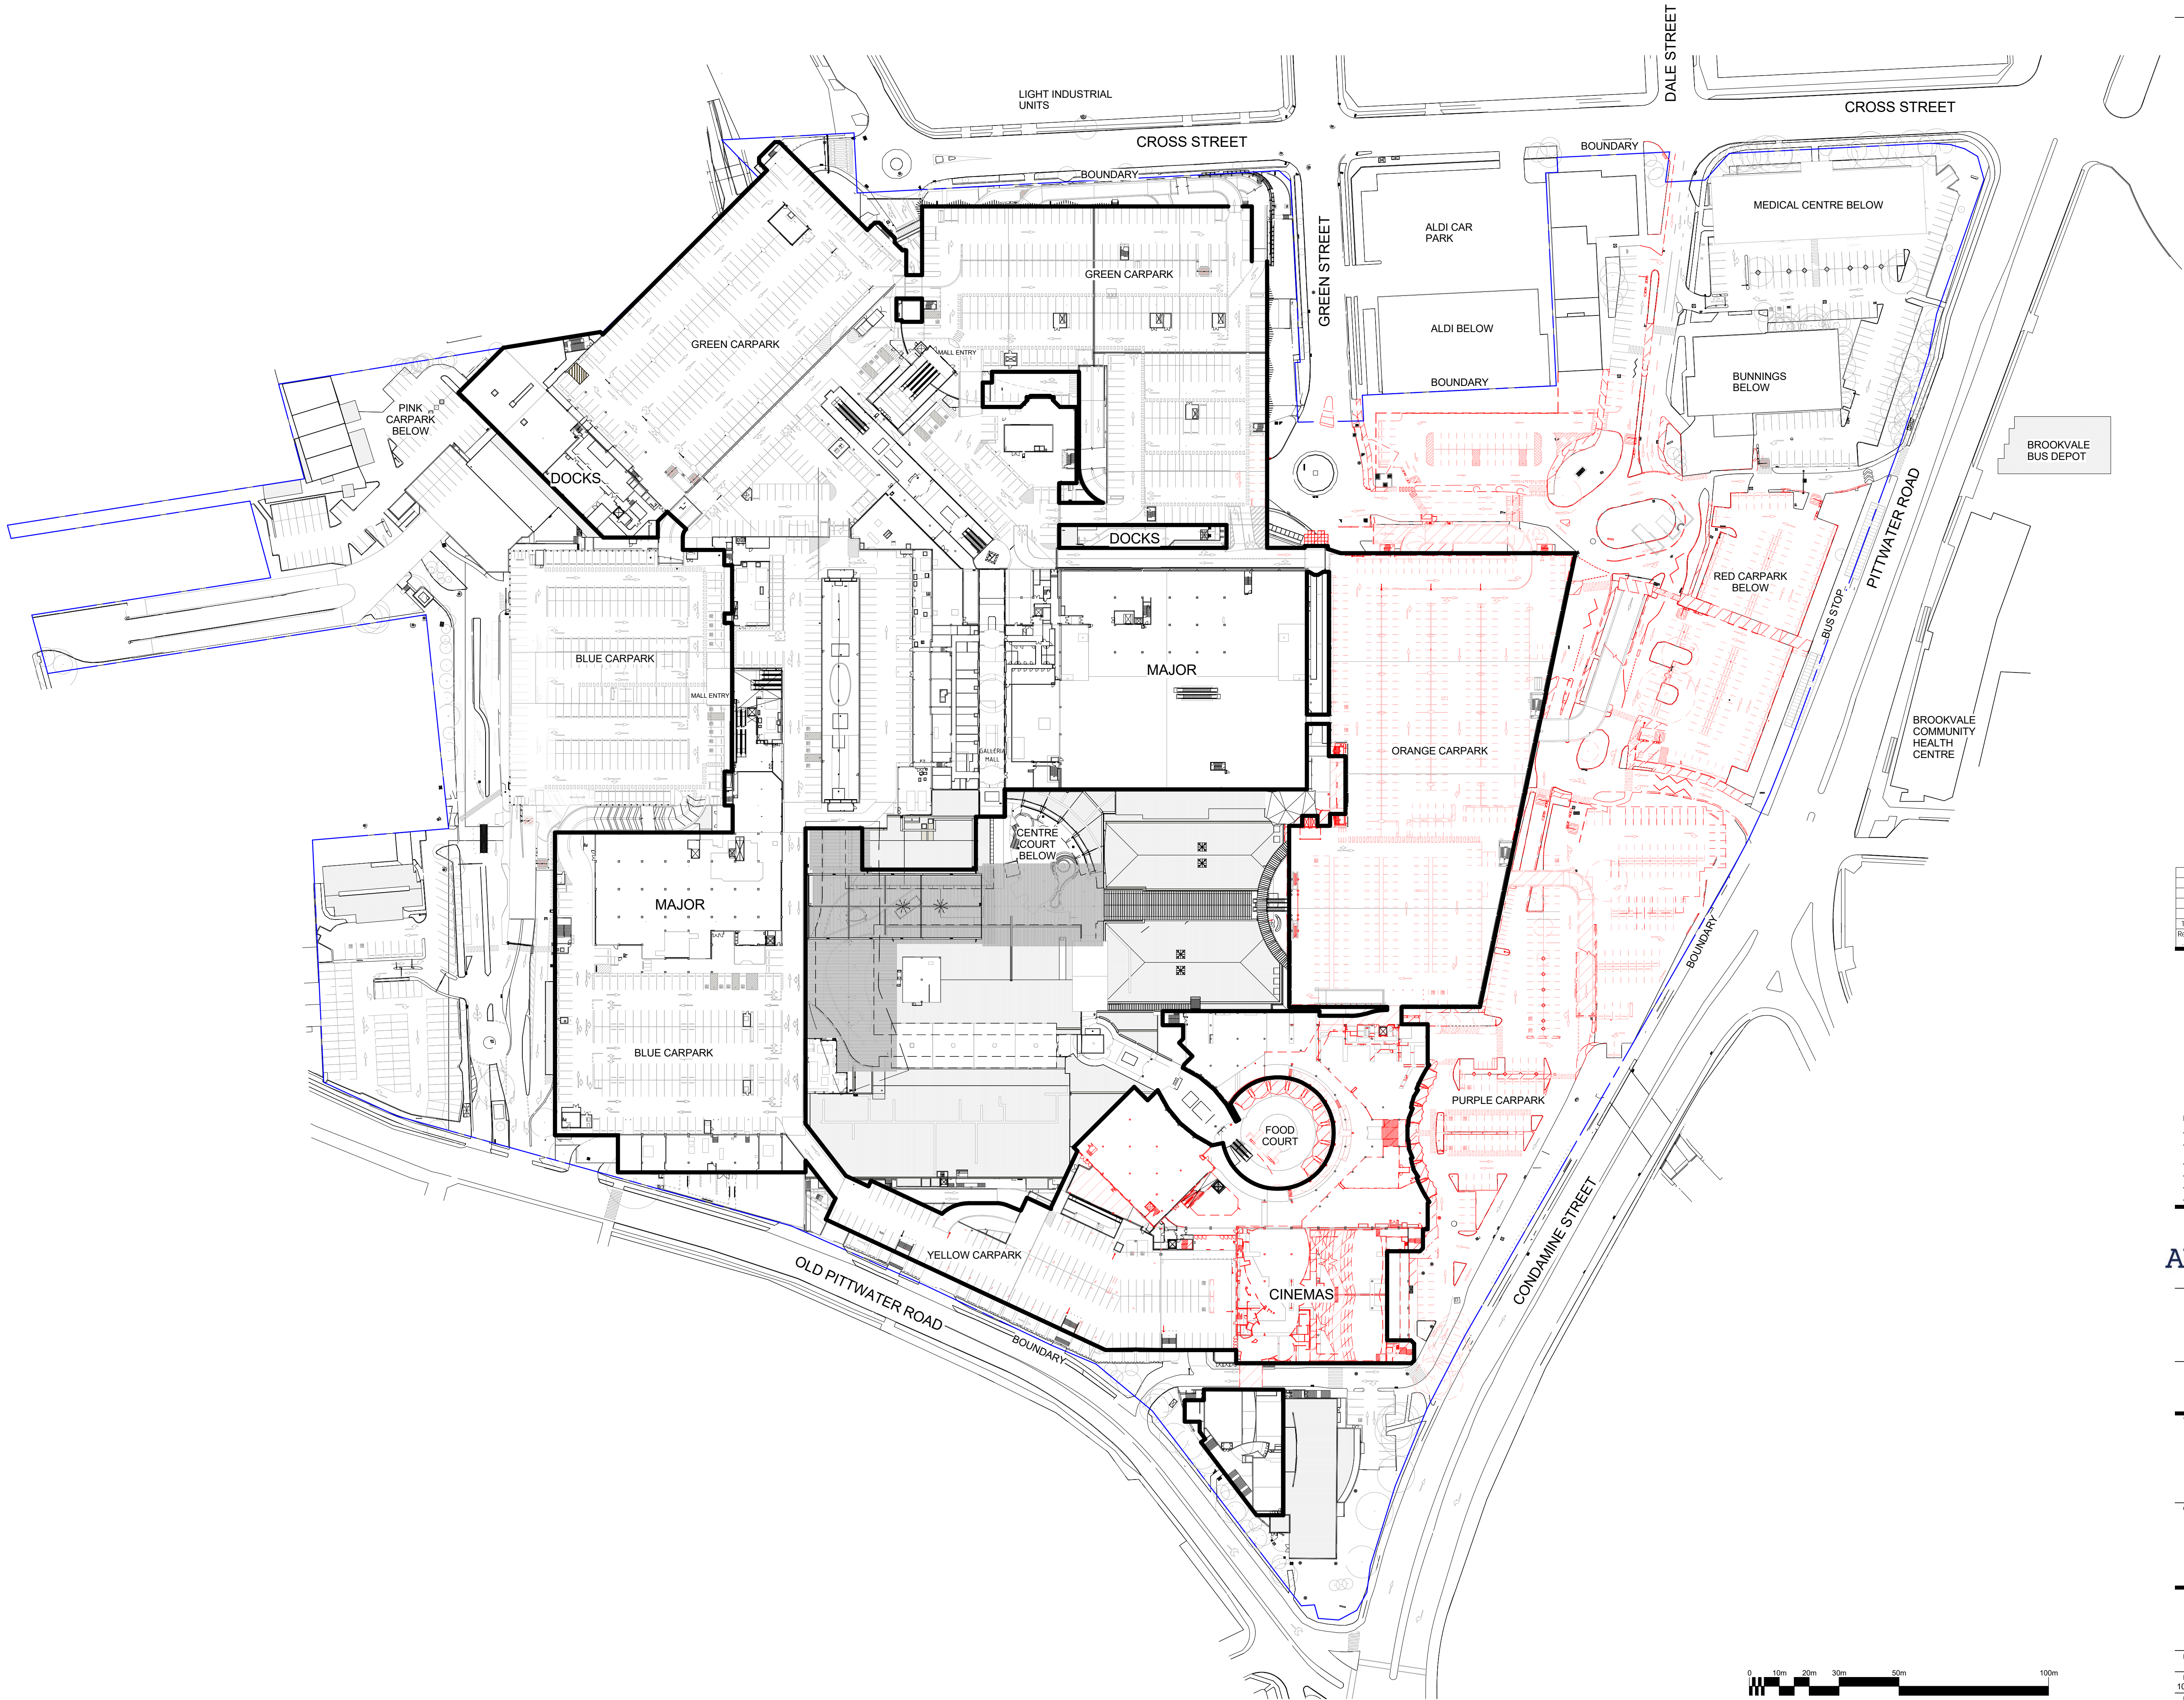

| Rev | Date       | By | WT | Chk | Description             |
|-----|------------|----|----|-----|-------------------------|
| 1   | 05-07-2018 | JH | WT |     | DEVELOPMENT APPLICATION |

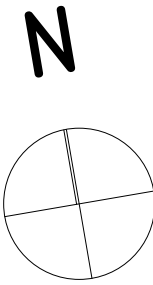

- NOTES:
- This document describes a Design Intent only.
  - Written dimensions take precedence over scaling and are to be checked on site.
  - Refer to all project documentation before commencing work.
  - Refer any discrepancies to the Project Design Manager.
  - Copyright is retained by Scenre Design and Construction.
  - Written authority is required for any reproduction.



SCENTRE GROUP

Former and Operator of **Westfield** in Australia and New Zealand


Scenre Design and Construction Pty Limited  
85 Castlereagh Street Sydney NSW 2000  
Phone (02) 9558 7000 Fax (02) 9528 8500  
GPO Box 4004 Sydney NSW 2001  
ACN 000 267 265

Title  
**DEMOLITION GA  
LEVEL 2**


Centre  
**WARRINGAH  
STAGE 02  
SCHEME 14F**

**DEVELOPMENT  
APPLICATION**


| Project No.   | Drawing No. | Revision       |
|---------------|-------------|----------------|
| 11754         |             |                |
| Drawing Scale |             | <b>01.5155</b> |
| 100% @A1      |             | <b>1</b>       |
| Plot Date     |             | 05-07-2018     |

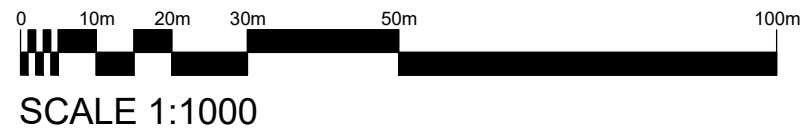



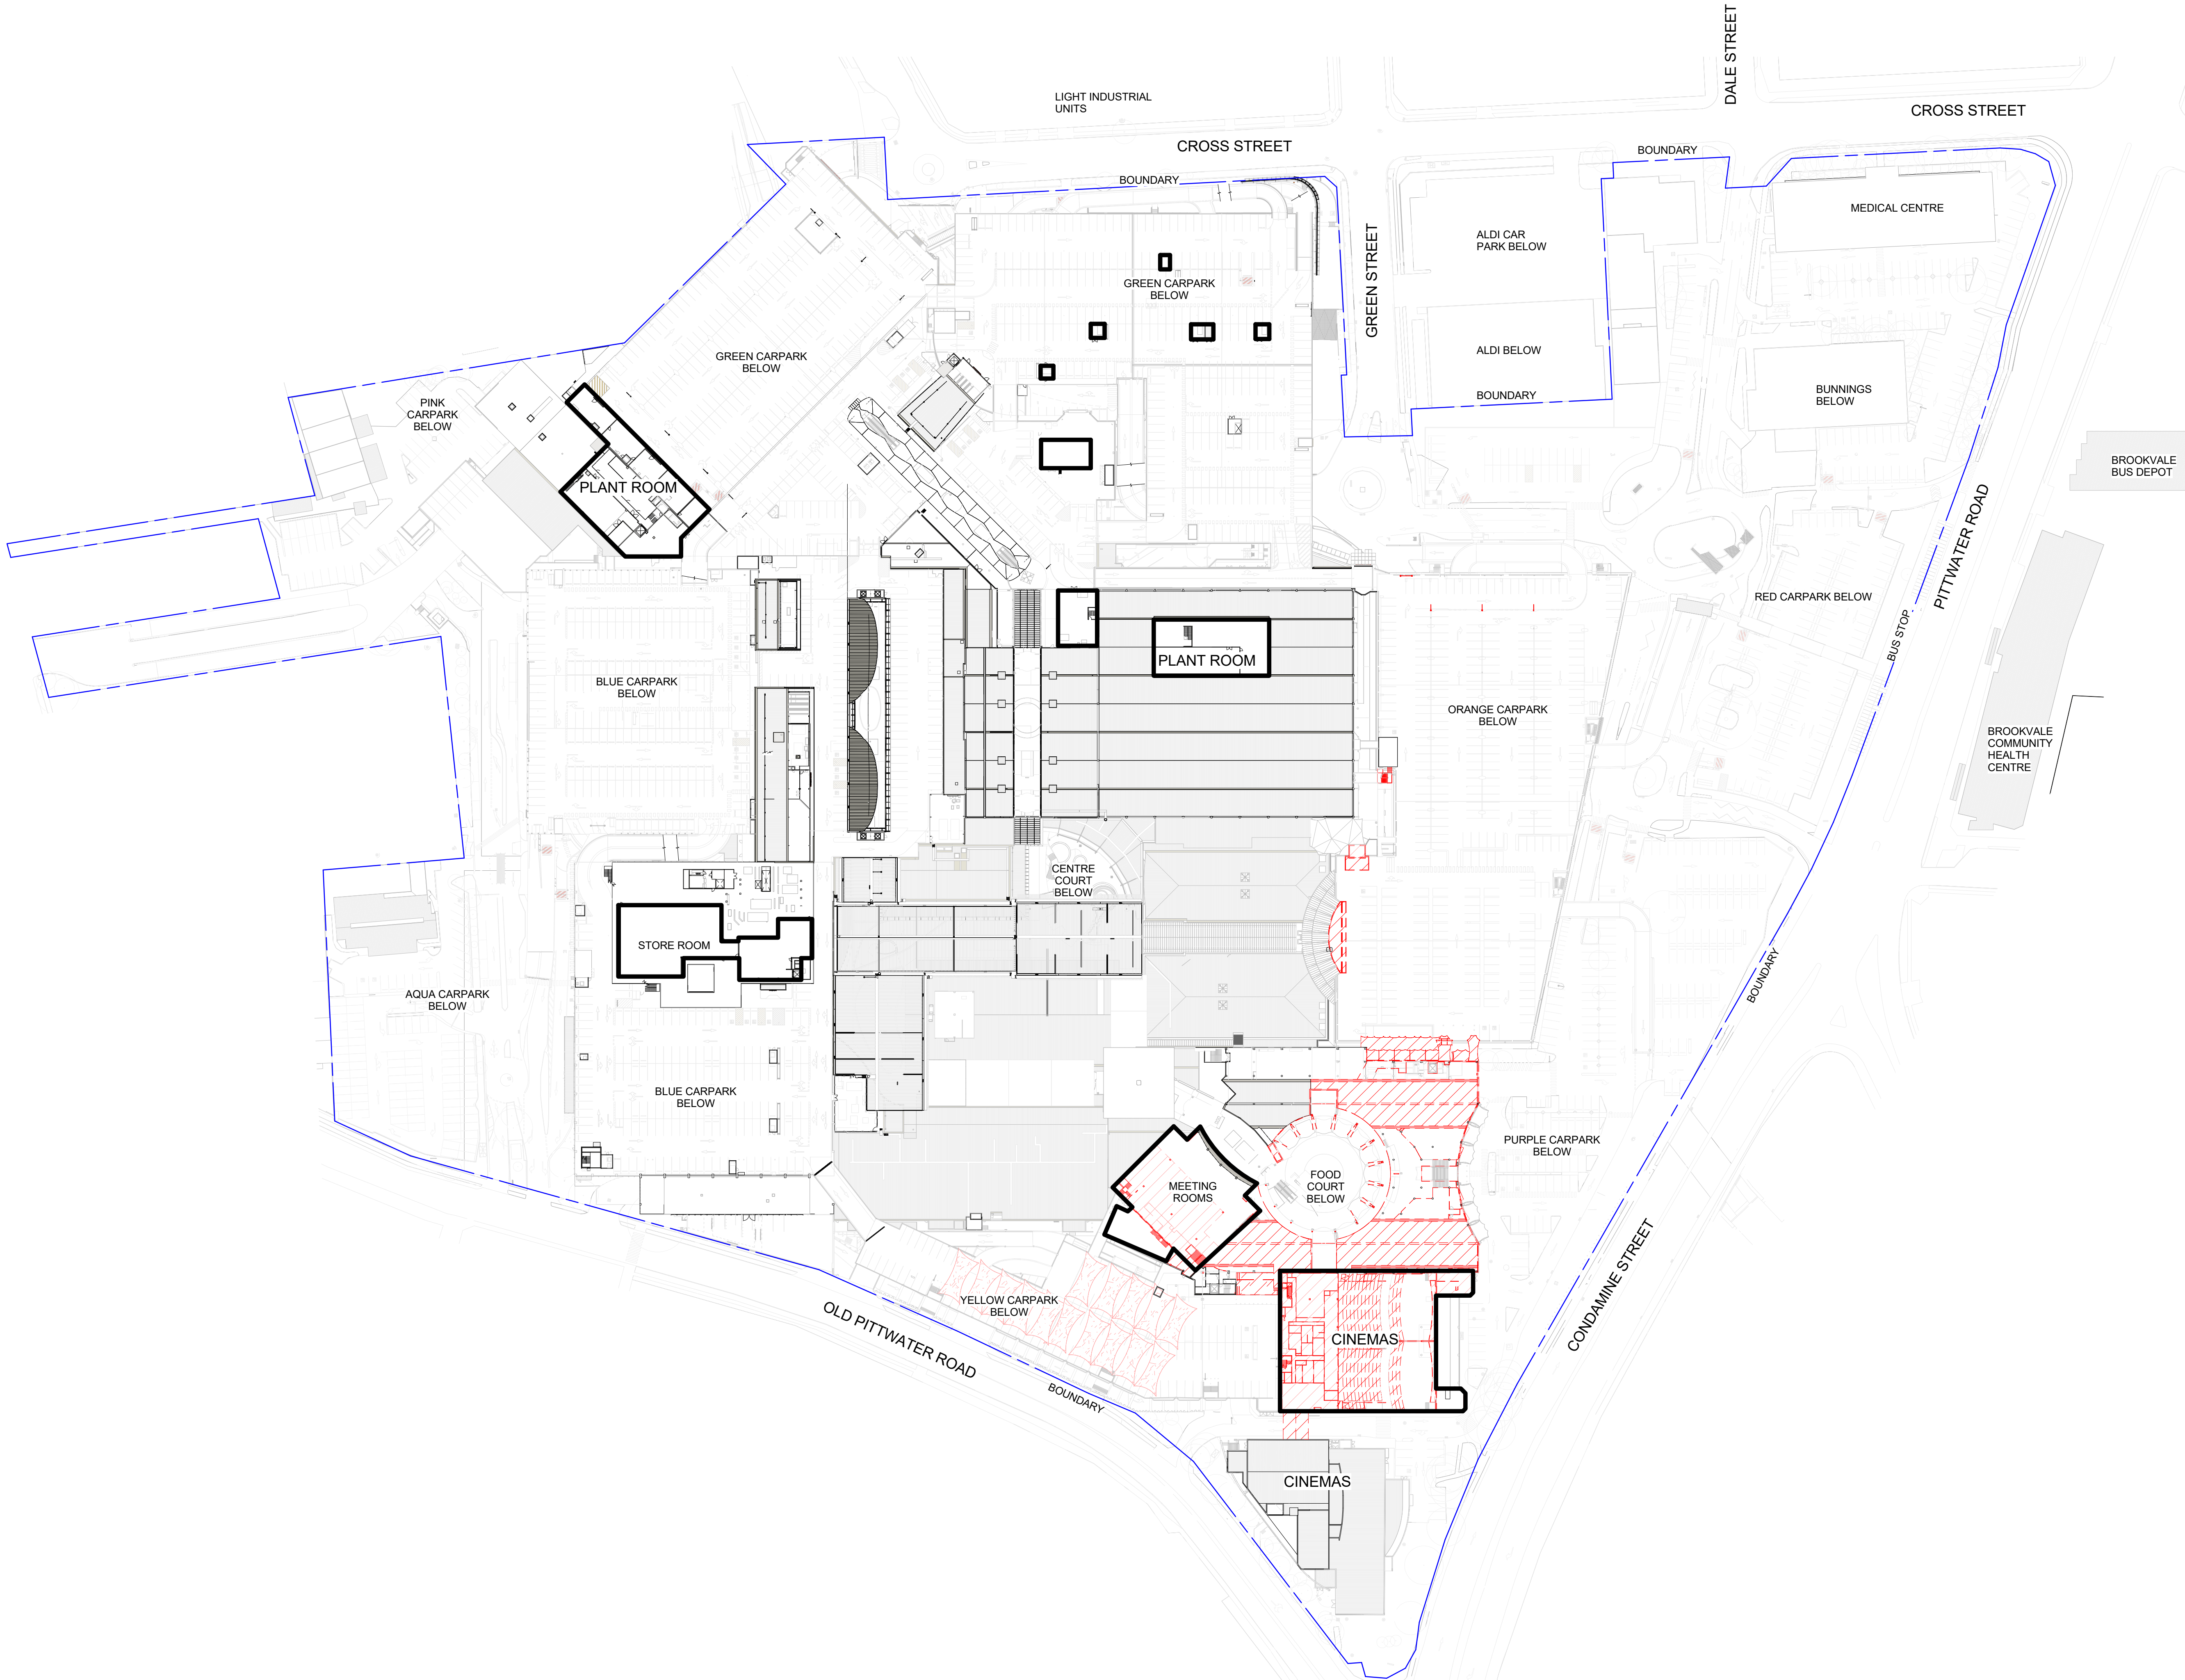

|     |            |    |     |                         |  |
|-----|------------|----|-----|-------------------------|--|
|     |            |    |     |                         |  |
| 1   | 05-07-2018 | JH | WT  | DEVELOPMENT APPLICATION |  |
| Riv | Date       | By | Chk | Description             |  |

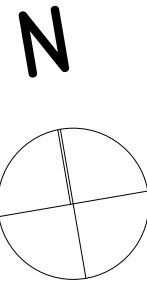

- NOTES:
- This document describes a Design Intent only.
  - Written dimensions take precedence over scaling and are to be checked on site.
  - Refer to all project documentation before commencing work.
  - Refer any discrepancies to the Project Design Manager.
  - Copyright is retained by Scentre Design and Construction.
  - Written authority is required for any reproduction.



SCENTRE GROUP

Owner and Operator of **Westfield** in Australia and New Zealand


Scentre Design and Construction Pty Limited  
85 Castlereagh Street, Sydney NSW 2000  
Phone (02) 9558 7000 Fax (02) 9528 8500  
GPO Box 4004 Sydney NSW 2001  
ACN 000 267 265

Title  
**DEMOLITION GA  
LEVEL 2 MEZZ**


Centre  
**WARRINGAH  
STAGE 02  
SCHEME 14F**

**DEVELOPMENT  
APPLICATION**


|                           |                |          |
|---------------------------|----------------|----------|
| Project No.<br>11754      | Drawing No.    | Revision |
| Drawing Scale<br>100% @A1 | <b>01.5156</b> | <b>1</b> |
| Plot Date<br>05-07-2018   |                |          |

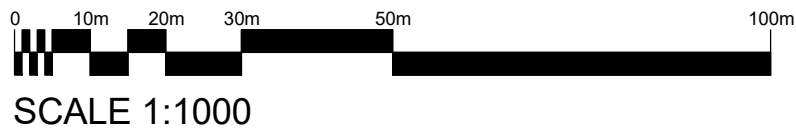



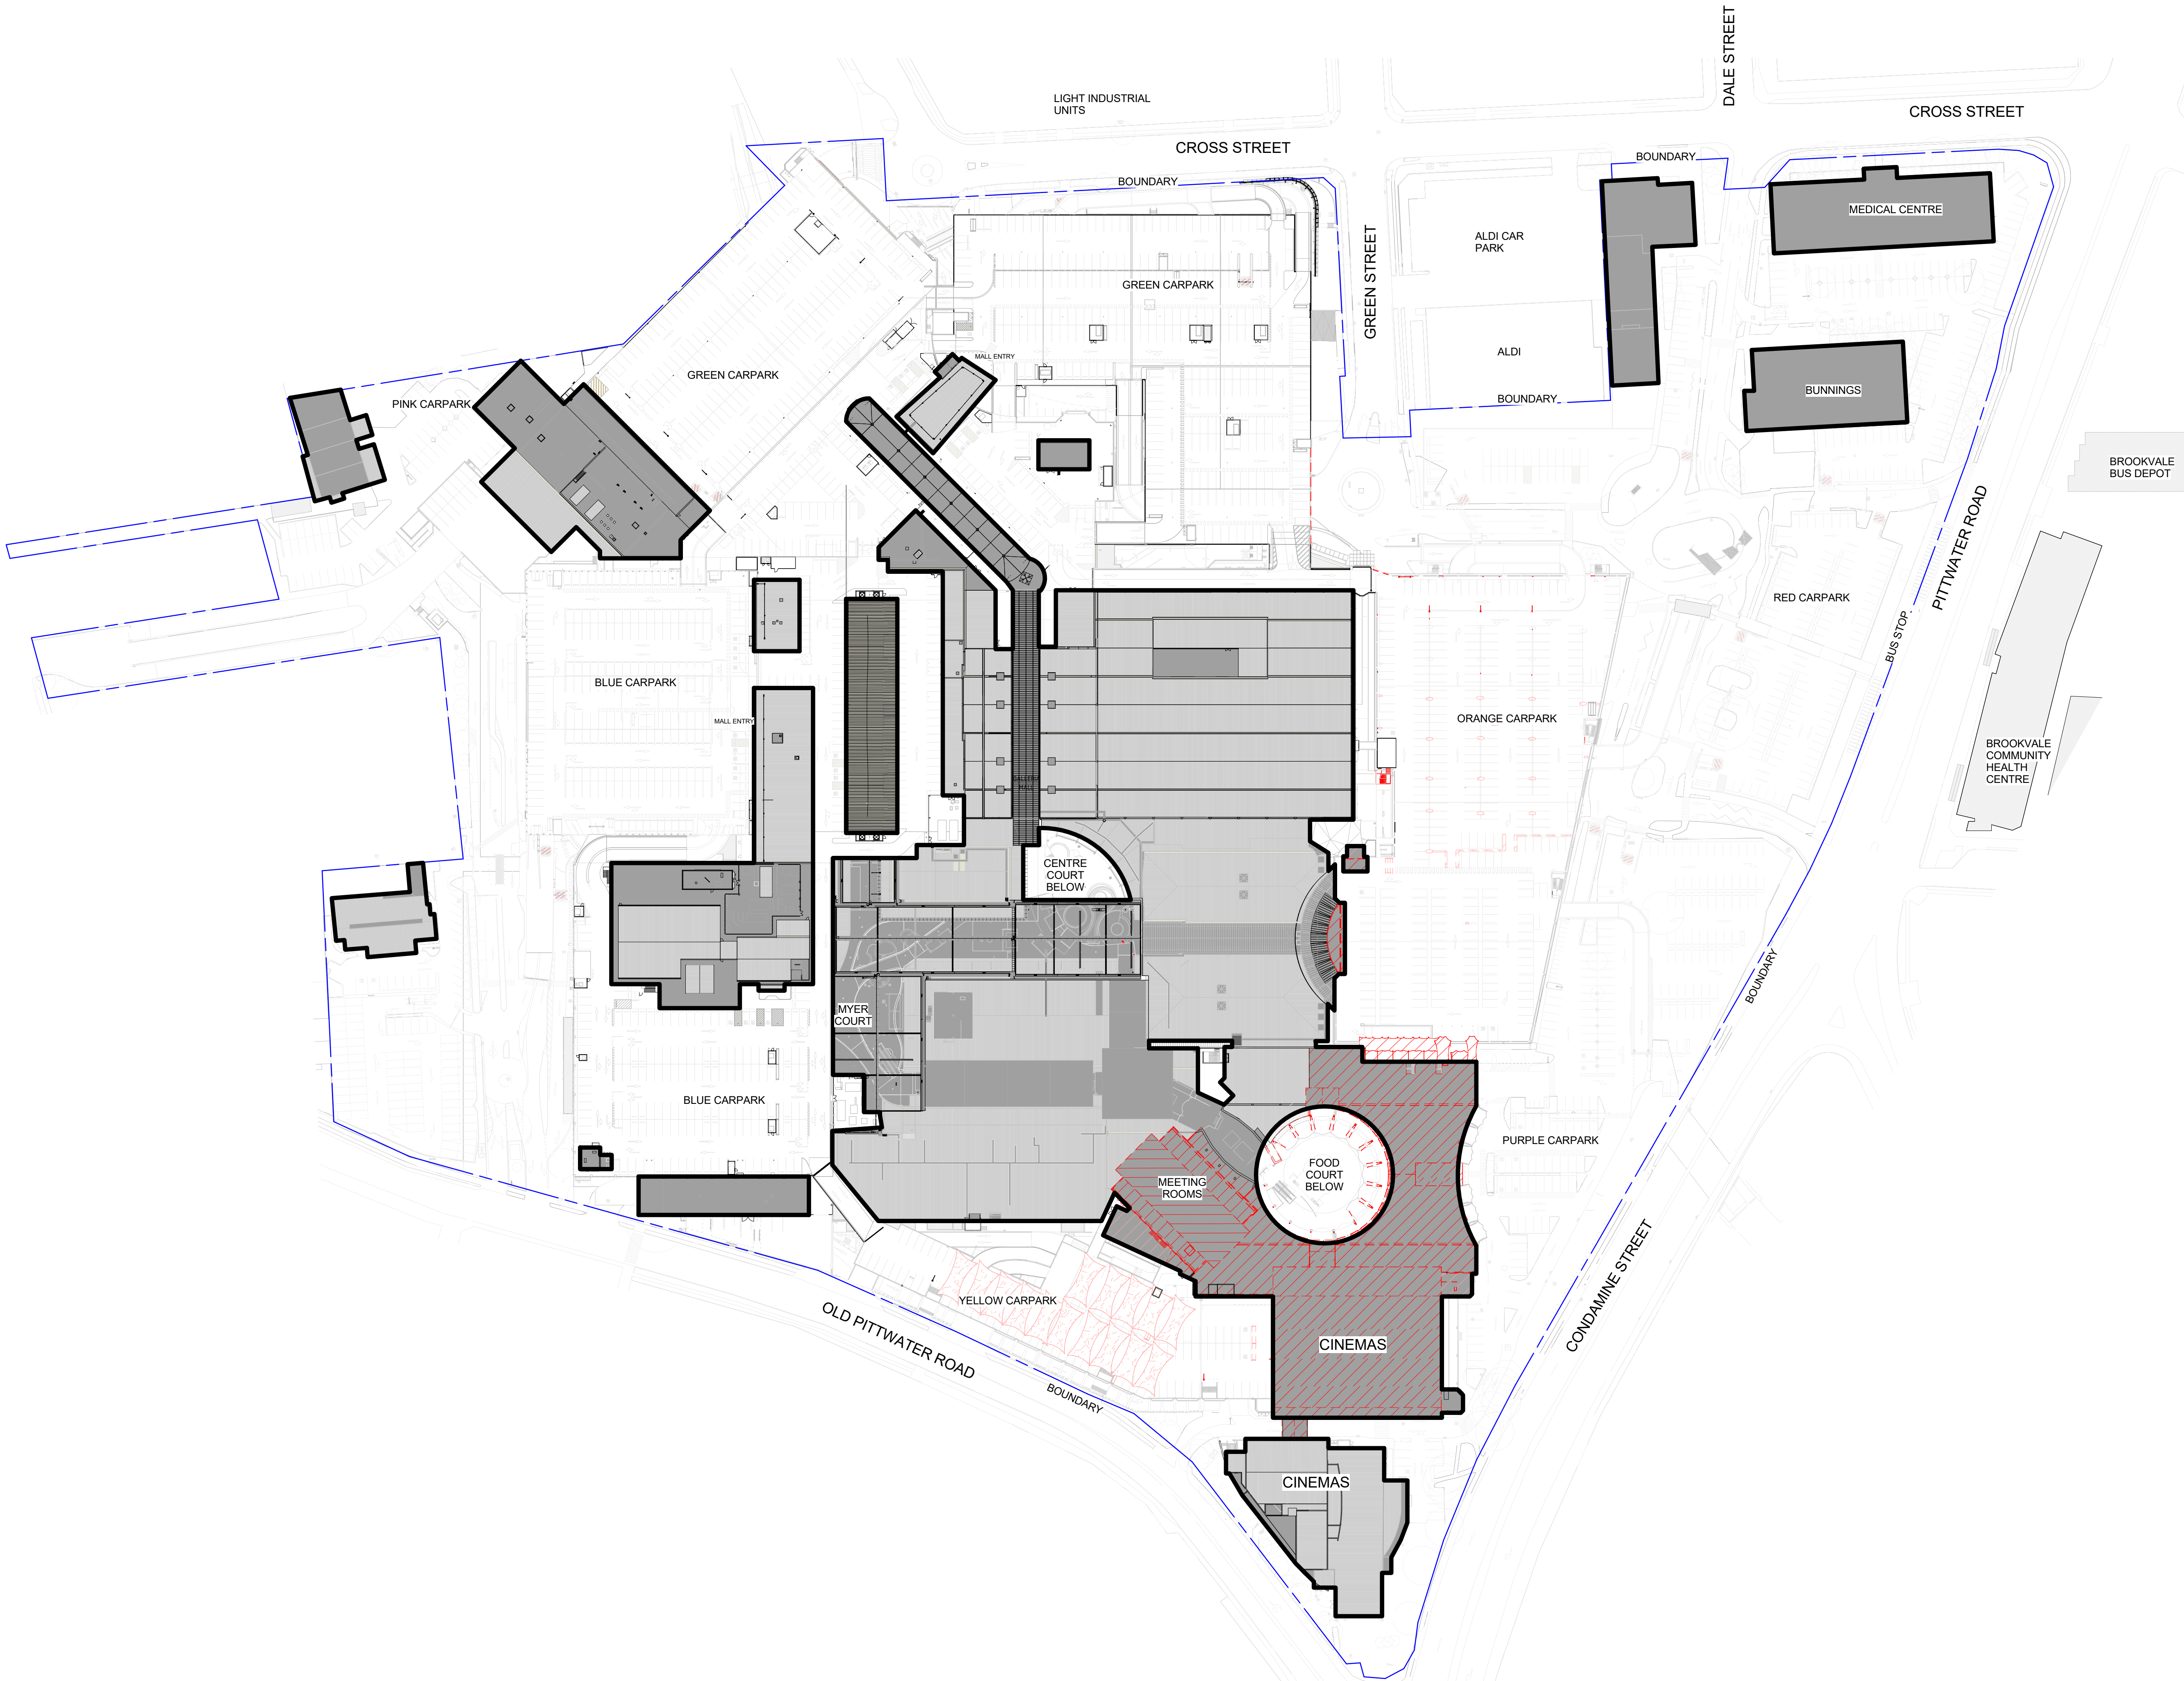

| Riv | Date       | By | WT | Chk | Description             |
|-----|------------|----|----|-----|-------------------------|
| 1   | 05-07-2018 | JH | WT |     | DEVELOPMENT APPLICATION |

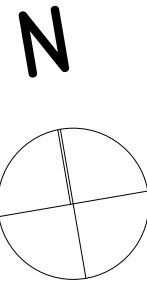

- NOTES:
- This document describes a Design Intent only.
  - Written dimensions take precedence over scaling and are to be checked on site.
  - Refer to all project documentation before commencing work.
  - Refer any discrepancies to the Project Design Manager.
  - Copyright is retained by Scenre Design and Construction.
  - Written authority is required for any reproduction.



SCENTRE GROUP

Owner and Operator of **Westfield** in Australia and New Zealand


Scenre Design and Construction Pty Limited  
85 Castlereagh Street, Sydney NSW 2000  
Phone (02) 9558 7000 Fax (02) 9528 8500  
GPO Box 4004 Sydney NSW 2001  
ACN 000 267 265

Title  
**DEMOLITION GA  
ROOF**



Centre  
**WARRINGAH  
STAGE 02  
SCHEME 14F**

**DEVELOPMENT  
APPLICATION**

| Project No.               | Drawing No.    | Revision |
|---------------------------|----------------|----------|
| 11754                     |                |          |
| Drawing Scale<br>100% @A1 | <b>01.5157</b> | <b>1</b> |
| Plot Date<br>05-07-2018   |                |          |

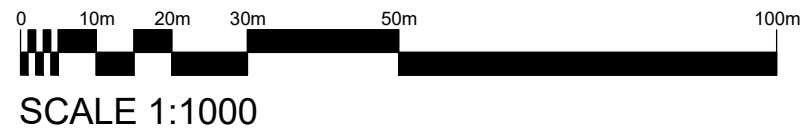



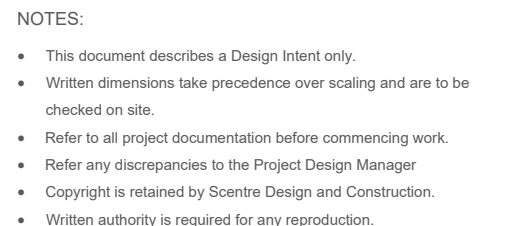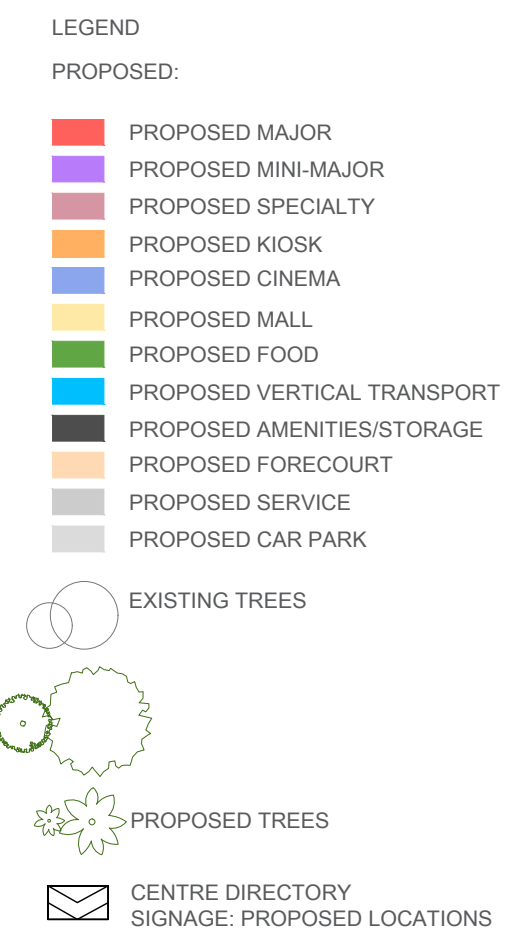


Owner and Operator of **Westfield** in Australia and New Zealand

Title

Centre

## DEVELOPMENT APPLICATION


| Project No.   | Drawing No. | Revision |
|---------------|-------------|----------|
| 11754         | 01.5201     |          |
| Drawing Scale |             | 2        |
| 100% @A1      |             |          |
| Plot Date     |             |          |
| 07-06-2019    |             |          |

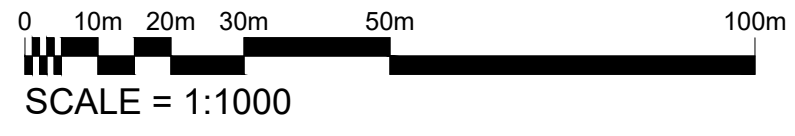







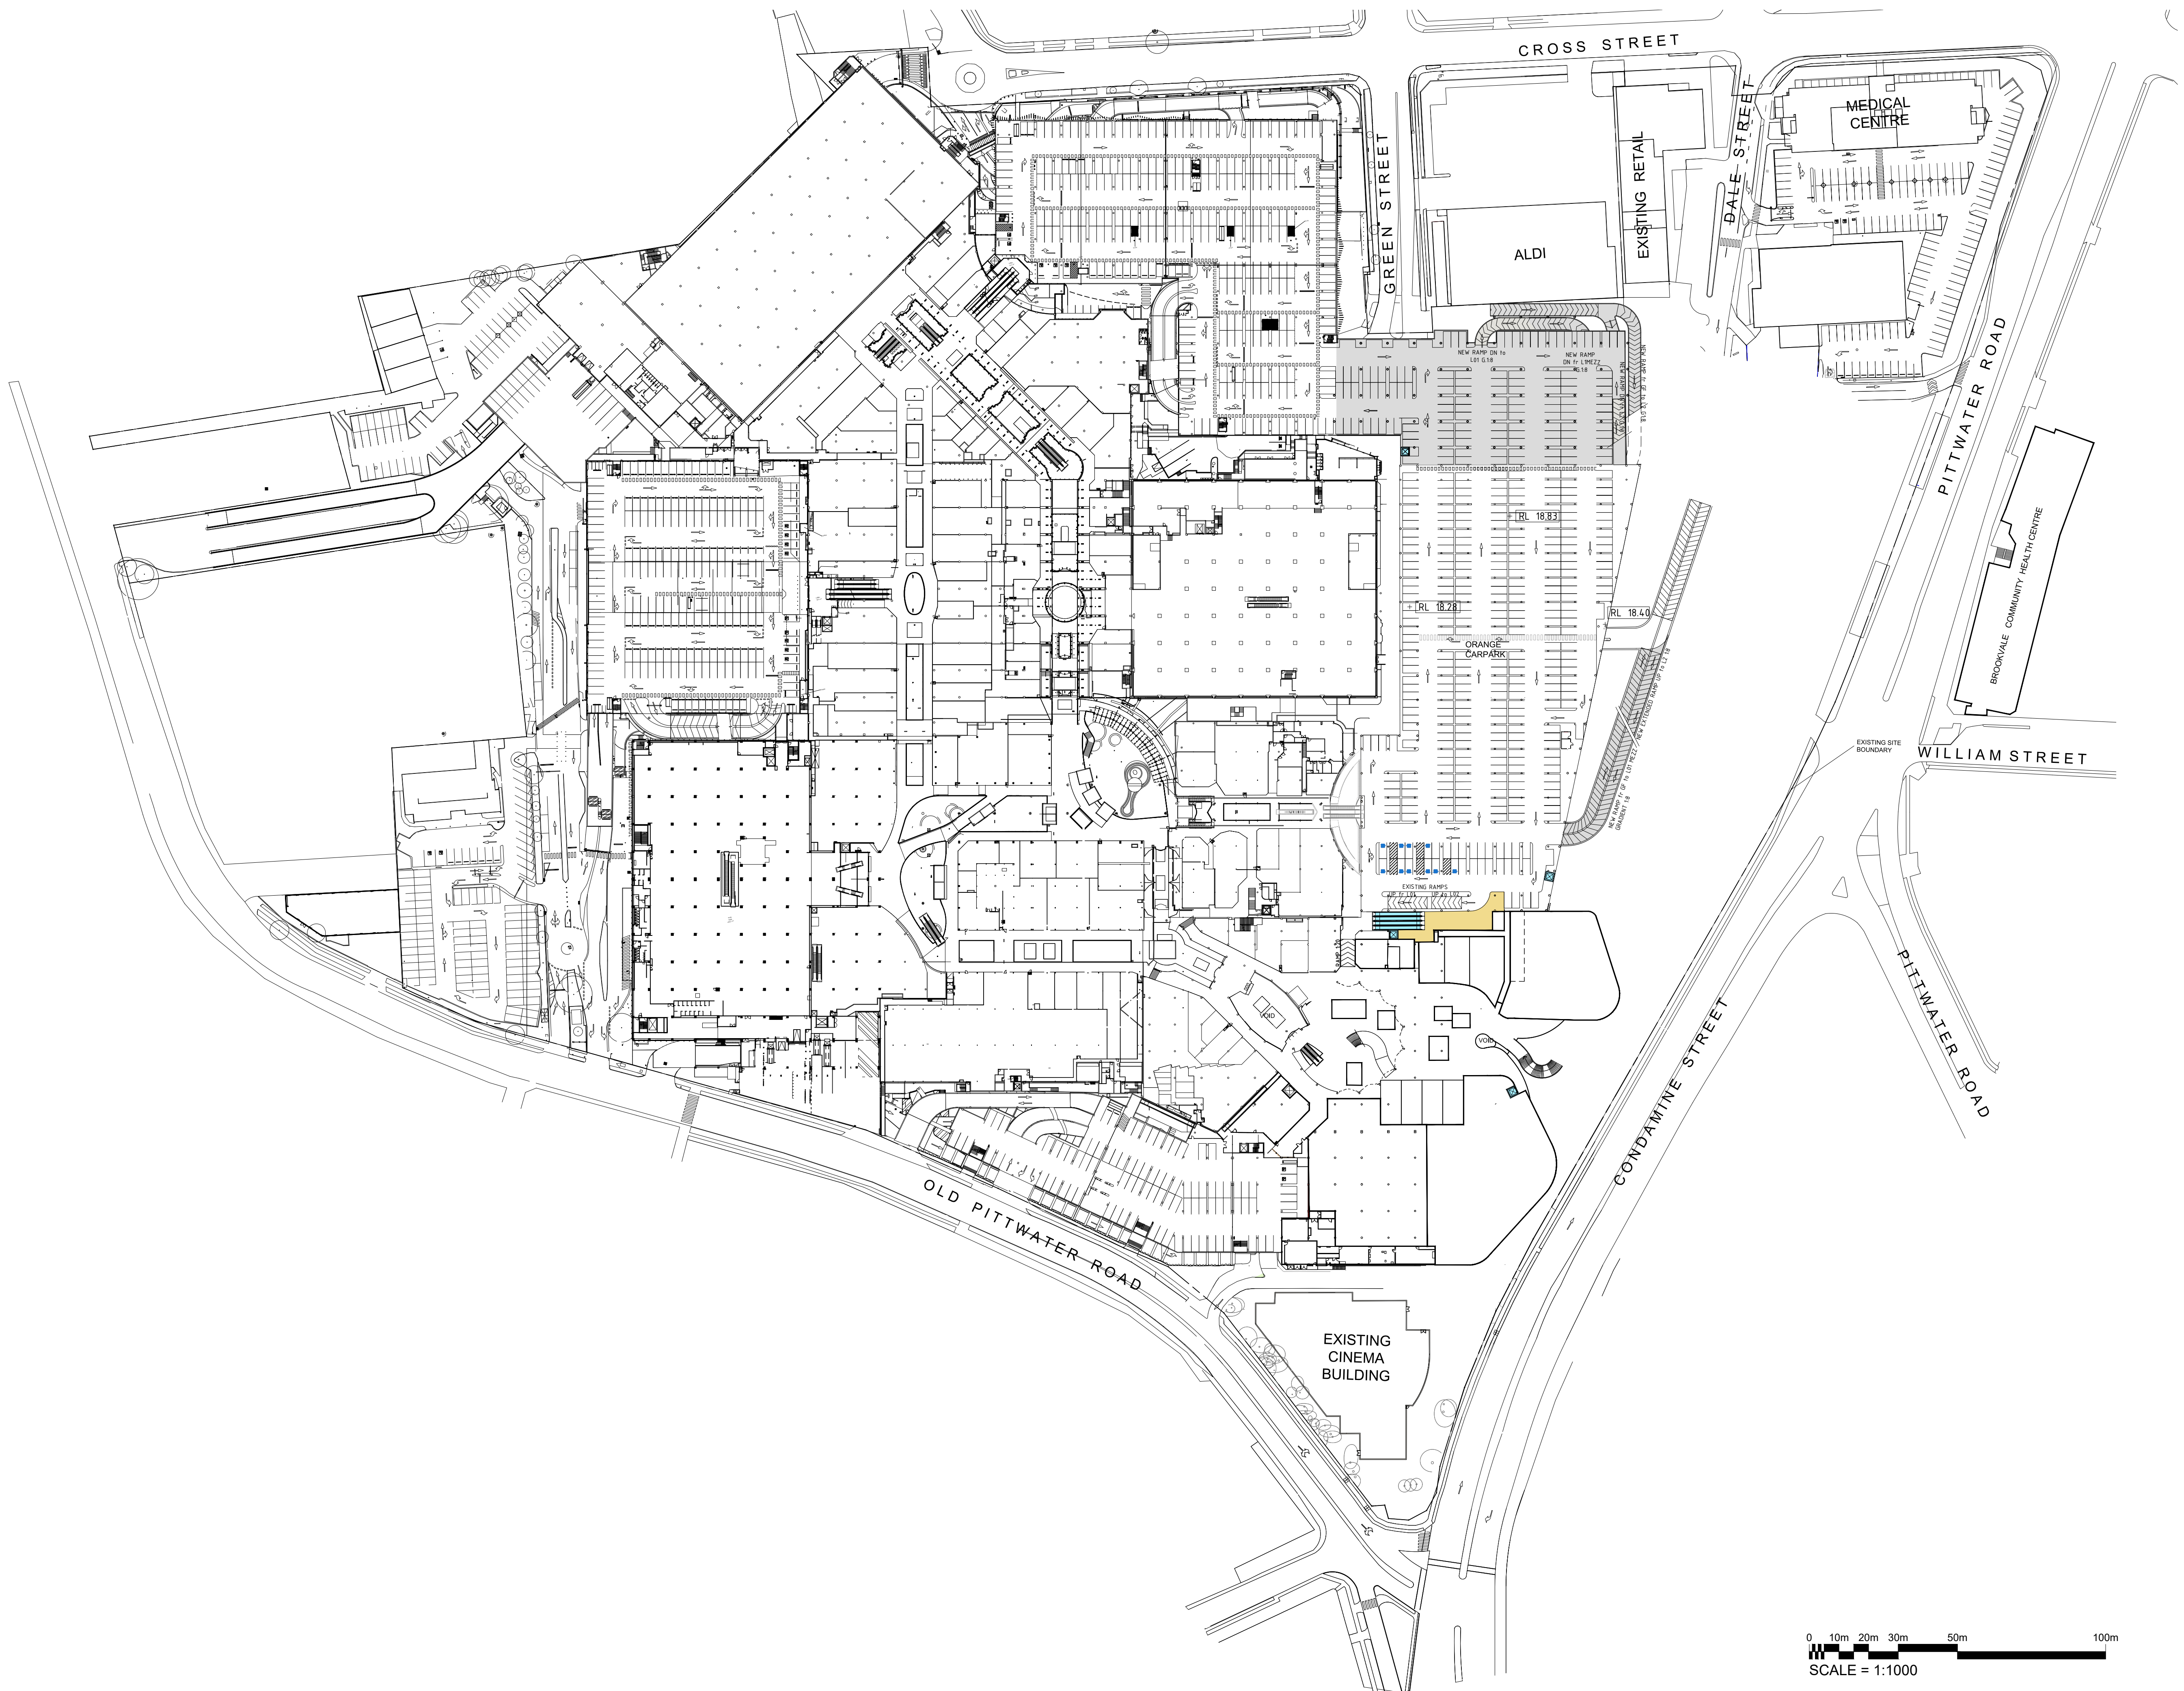

- LEGEND  
PROPOSED:
- PROPOSED MAJOR
  - PROPOSED MINI-MAJOR
  - PROPOSED SPECIALTY
  - PROPOSED KIOSK
  - PROPOSED CINEMA
  - PROPOSED MALL
  - PROPOSED FOOD
  - PROPOSED VERTICAL TRANSPORT
  - PROPOSED AMENITIES/STORAGE
  - PROPOSED FORECOURT
  - PROPOSED SERVICE
  - PROPOSED CAR PARK

- NOTES:
- This document describes a Design Intent only.
  - Written dimensions take precedence over scaling and are to be checked on site.
  - Refer to all project documentation before commencing work.
  - Refer any discrepancies to the Project Design Manager.
  - Copyright is retained by Scentre Design and Construction.
  - Written authority is required for any reproduction.



SCENTRE GROUP

Owner and Operator: **Westfield** in Australia and New Zealand

Scentre Design and Construction Pty Limited  
85 Castlemagh Street, Sydney NSW 2000  
Phone (02) 9558 7000 Fax (02) 9558 8500  
GPO Box 4004 Sydney NSW 2001  
ACN 090 287 205

Title  
**PROPOSED LEVEL 1  
MEZZANINE**

Centre  
**WARRINGAH MALL  
STAGE 02  
SCHEME 14F**

**DEVELOPMENT  
APPLICATION**

| Project No.               | Drawing No.    | Revision |
|---------------------------|----------------|----------|
| 11754                     |                | 2        |
| Drawing Scale<br>100% @A1 | <b>01.5204</b> |          |
| Plot Date<br>07-06-2019   |                |          |


0 10m 20m 30m 50m 100m  
SCALE = 1:1000









- N
- 

- AMP CAPITAL
- 

Owner and Operator of **Westfield** in Australia and New Zealand


Title

### PROPOSED LEVEL 3

Centre

|               |             |          |
|---------------|-------------|----------|
| Project No.   | Drawing No. | Revision |
| 11754         | 01.5207     | 2        |
| Drawing Scale |             |          |
| 100% @ A1     |             |          |
| Plot Date     |             |          |
| 07-06-2019    |             |          |



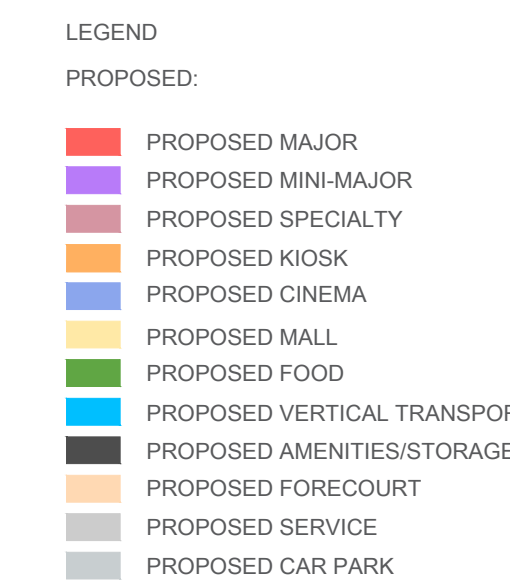

SCENTRE GROUP

Scentre Design and Construction Pty Limited  
85 Castlereagh Street, Sydney NSW 2000  
Phone (02) 9358 7000 Fax (02) 9028 8500  
GPO Box 4004 Sydney NSW 2001  
ACN 000 267 265

Title

PROPOSED  
ROOF PLAN

Centre


---

**WARRINGAH MALL**  
**STAGE 02**  
**SCHEME 14F**


## DEVELOPMENT APPLICATION

|                           |             |          |
|---------------------------|-------------|----------|
| Project No.<br>11754      | Drawing No. | Revision |
| Drawing Scale<br>100% @A1 | 01.5209     | 2        |
| Plot Date<br>07-06-2019   |             |          |




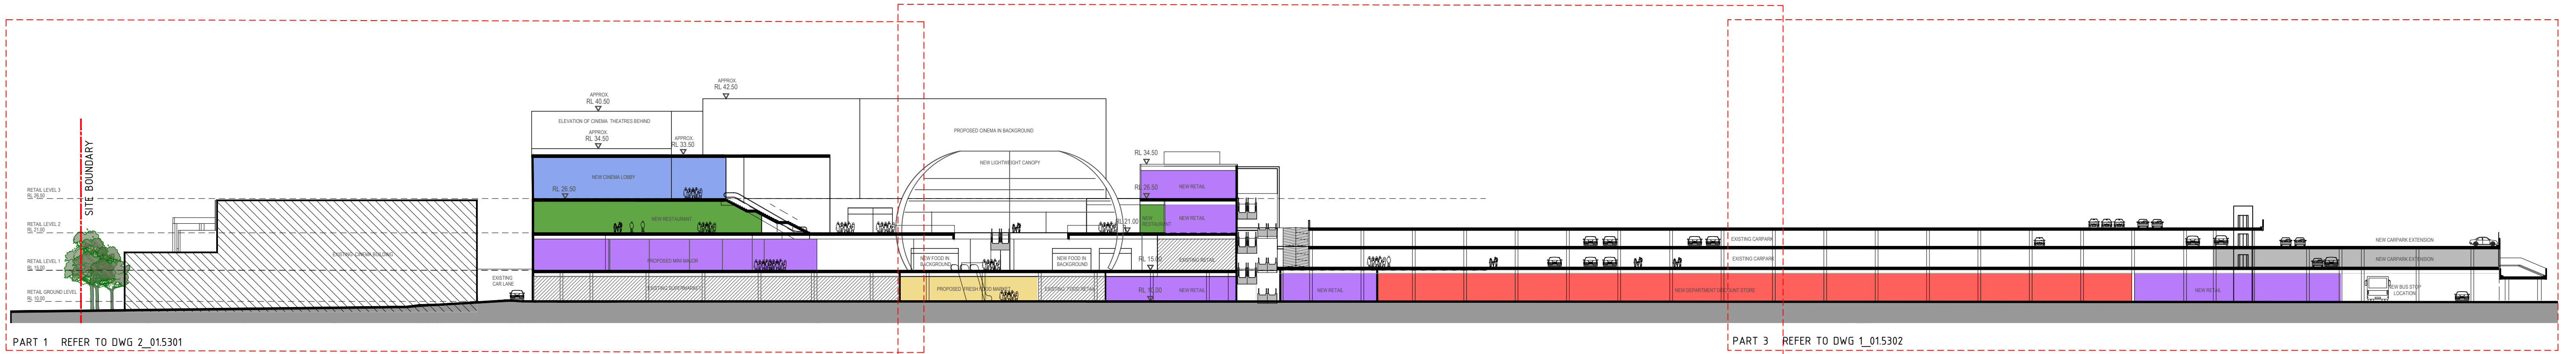

1 SECTION AA  
1:500

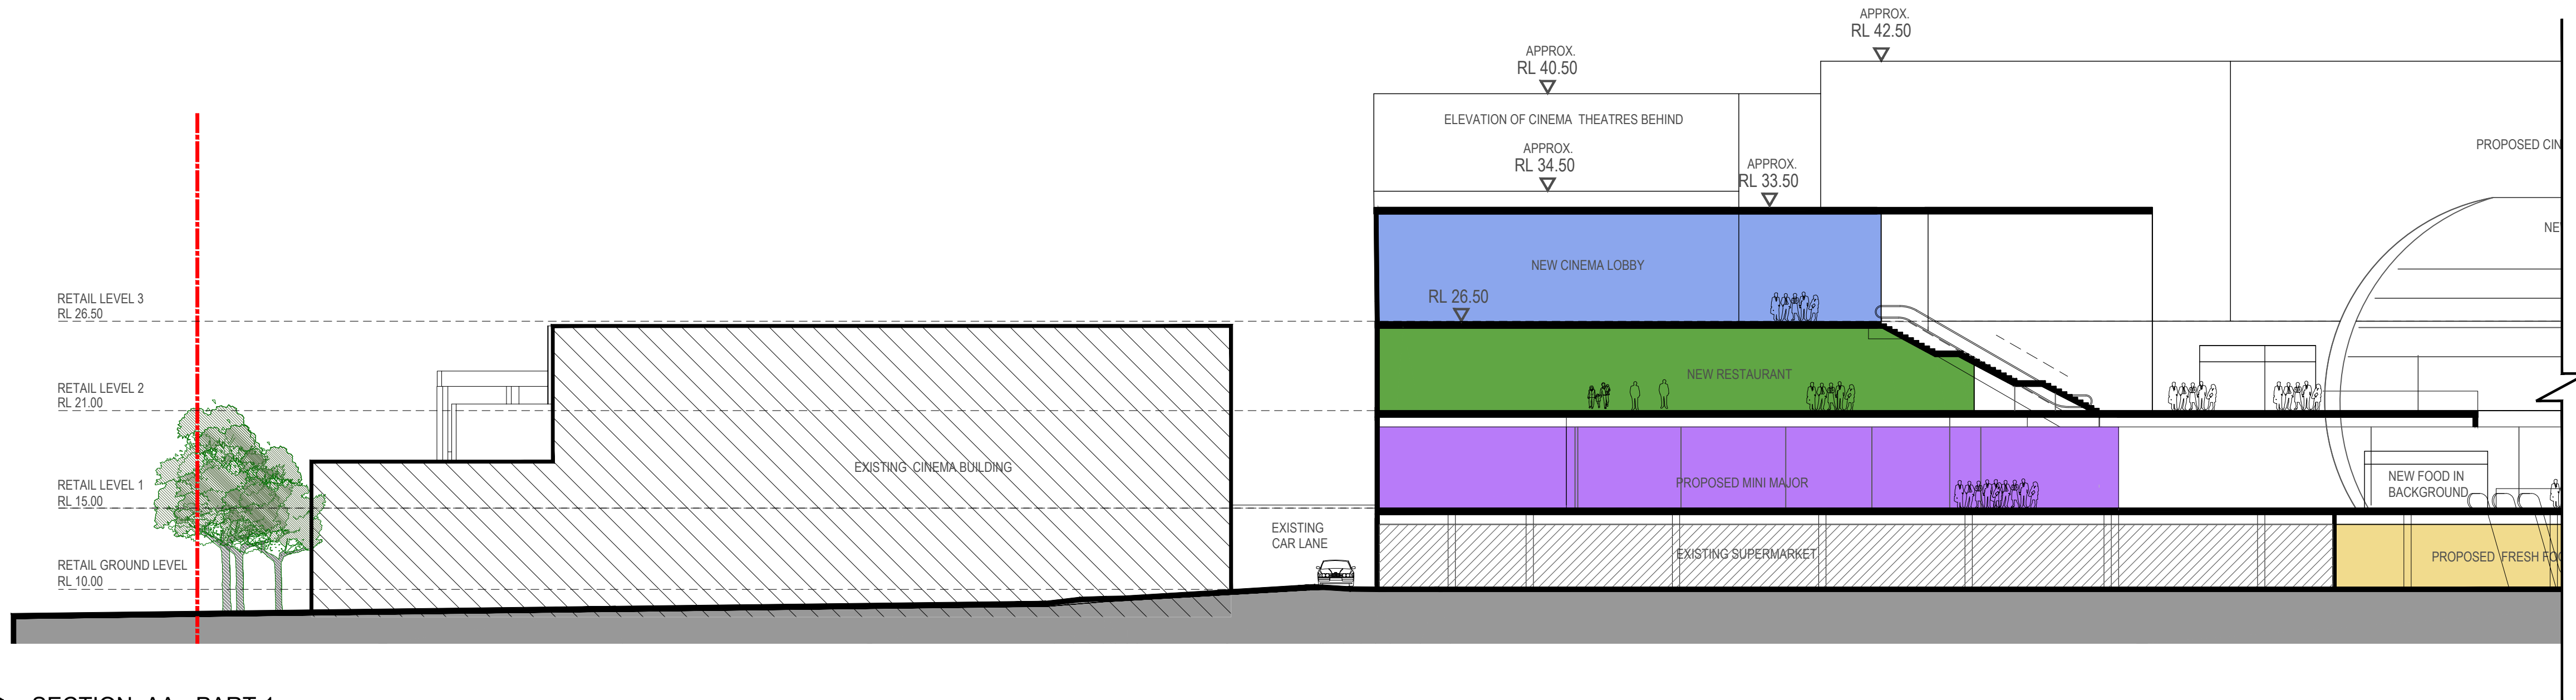


2 SECTION AA - PART 1  
1:250

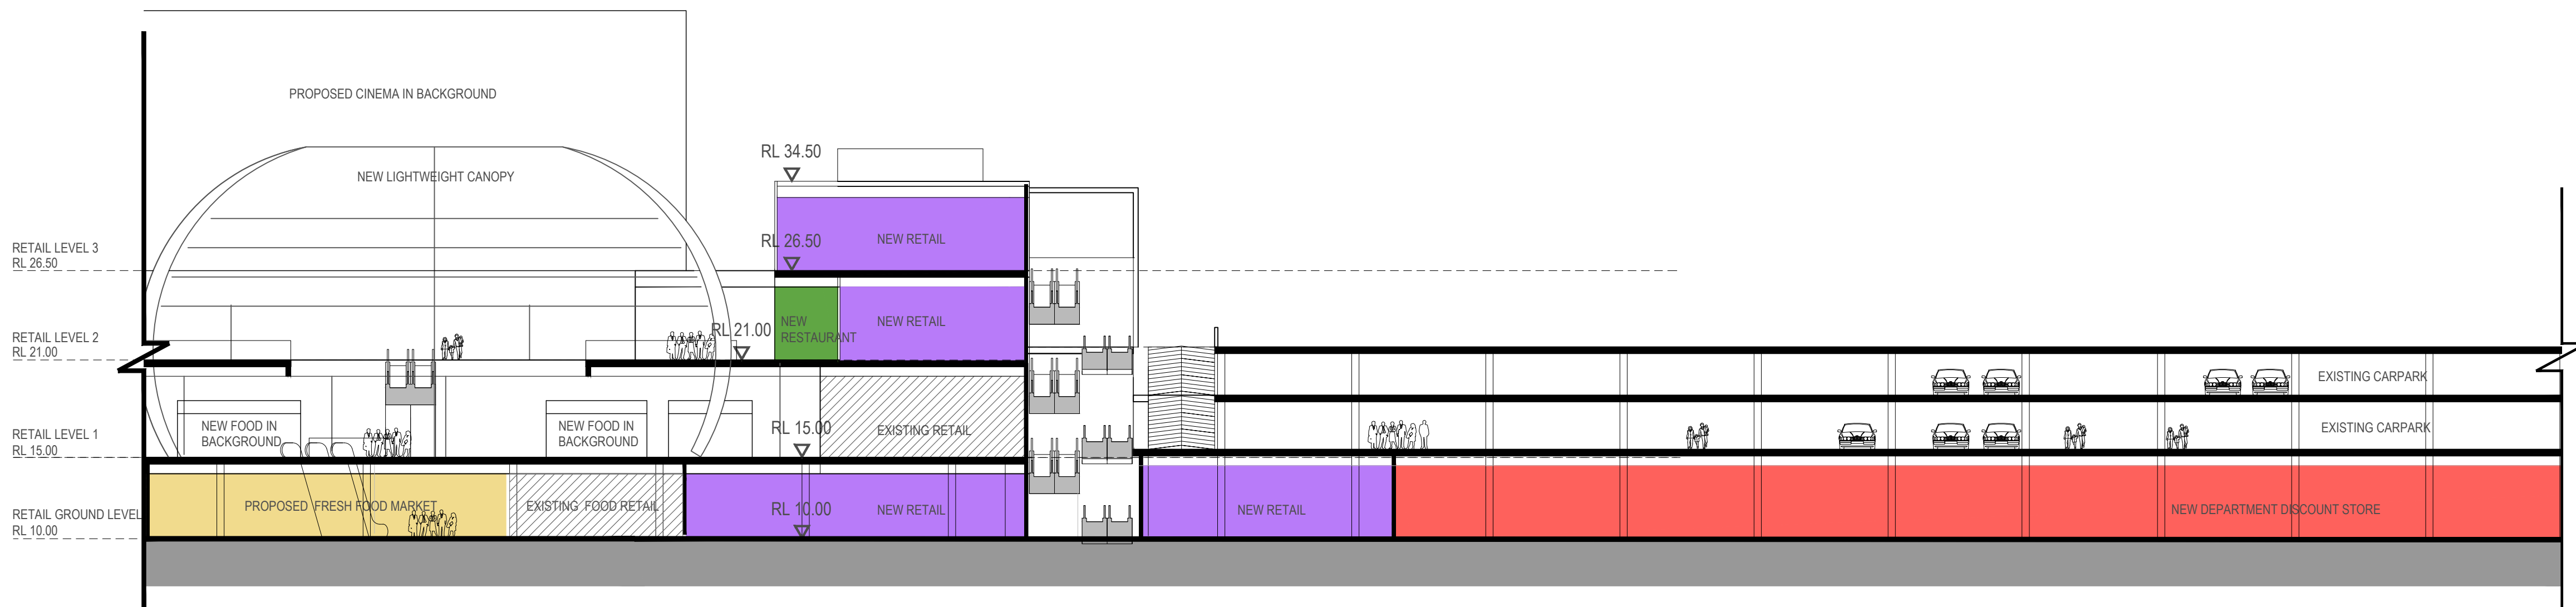

3 SECTION AA - PART 2  
1:250

KEY PLAN

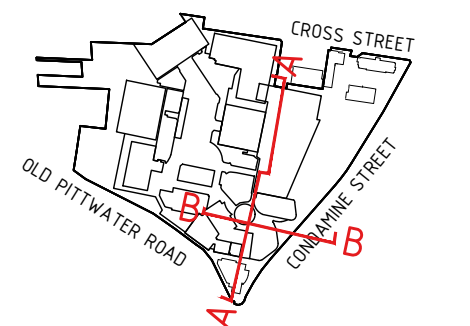

- NOTES:
- This document describes a Design Intent only.
  - Written dimensions take precedence over scaling and are to be checked on site.
  - Refer to all project documentation before commencing work.
  - Refer any discrepancies to the Project Design Manager.
  - Copyright is retained by Scentre Design and Construction.
  - Written authority is required for any reproduction.

AMPCAPITAL

SCENTRE GROUP

Owner and Operator: Westfield in Australia and New Zealand

Scentre Design and Construction Pty Limited  
85 Castlemagh Street Sydney NSW 2000  
Phone (02) 9358 7000 Fax (02) 9028 8500  
GPO Box 4004 Sydney NSW 2001  
ACN 690 287 285


Title SECTION AA

Centre  
**WARRINGAH MALL**  
STAGE 02  
SCHEME 14F

DEVELOPMENT  
APPLICATION

|                           |             |          |
|---------------------------|-------------|----------|
| Project No.<br>11754      | Drawing No. | Revision |
| Drawing Scale<br>100% @A1 | 01.5301     | 2        |
| Plot Date<br>2019-06-07   |             |          |



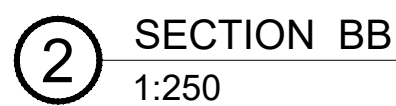

- AMP CAPITAL 

Owner and Operator of **Westfield** in Australia and New Zealand

Scentre Design and Construction Pty Limited  
85 Castlereagh Street, Sydney NSW 2000  
Phone (02) 9358 7000 Fax (02) 9028 8500  
GPO Box 4004 Sydney NSW 2001  
ACN 000 267 265

Title

SECTION AA  
+  
SECTION BB

Centre


**WARRINGAH MALL**  
**STAGE 02**  
SCHEME 14F

DEVELOPMENT  
APPLICATION

|                           |             |          |
|---------------------------|-------------|----------|
| Project No.<br>11754      | Drawing No. | Revision |
| Drawing Scale<br>100% @A1 | 01.5302     | 2        |
| Plot Date<br>07-06-2019   |             |          |

T:\WARRINGS\W1754 - REDEVELOPMENT STAGE 2\01 CONCEPTS\02 DESIGN\01 CAD\ACTIVE\2018-05-2019 UPDATED DRA\nDRA\W1754\_022\_P01\_SCH1A1\_SF17ENS.DWG



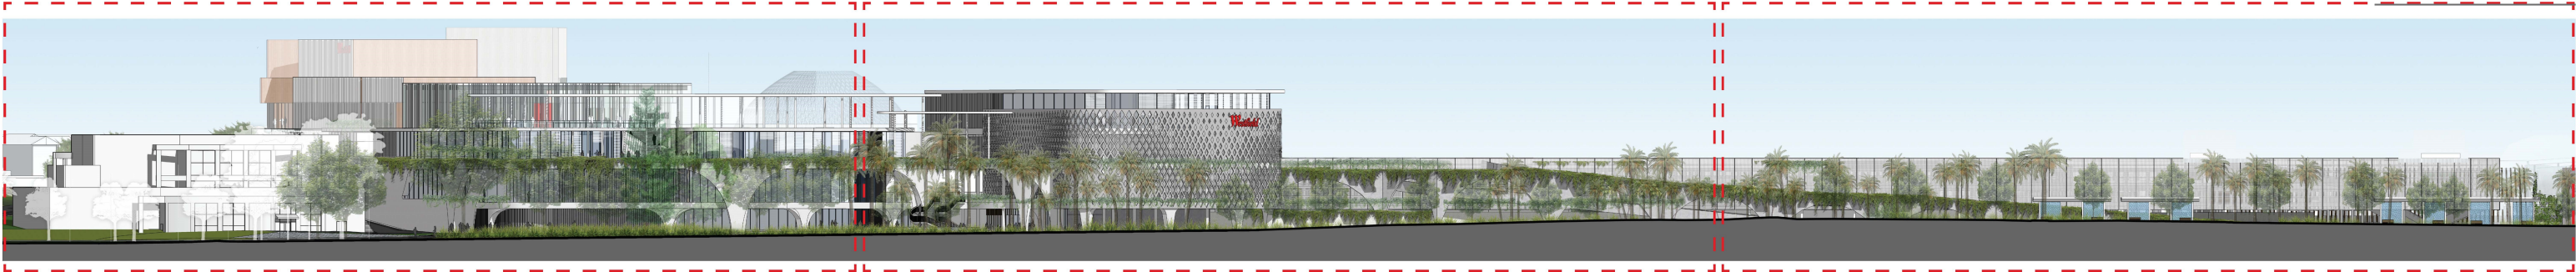


PART 1


PART 2

PART 3


# 1 KEY DRAWING PROPOSED EAST ELEVATION

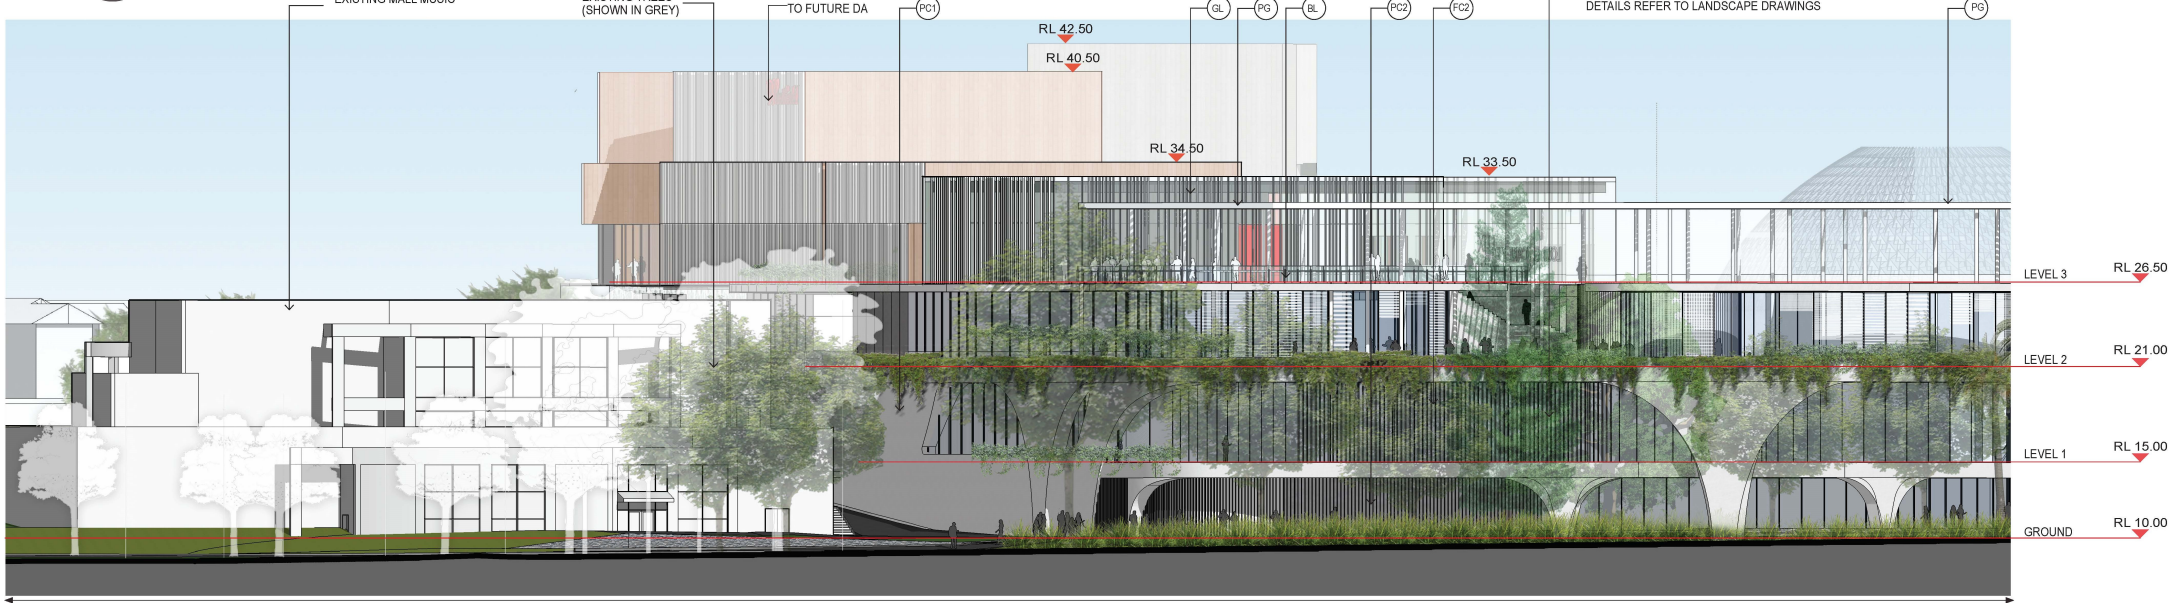


## 2 PROPOSED EAST ELEVATION - PART 1

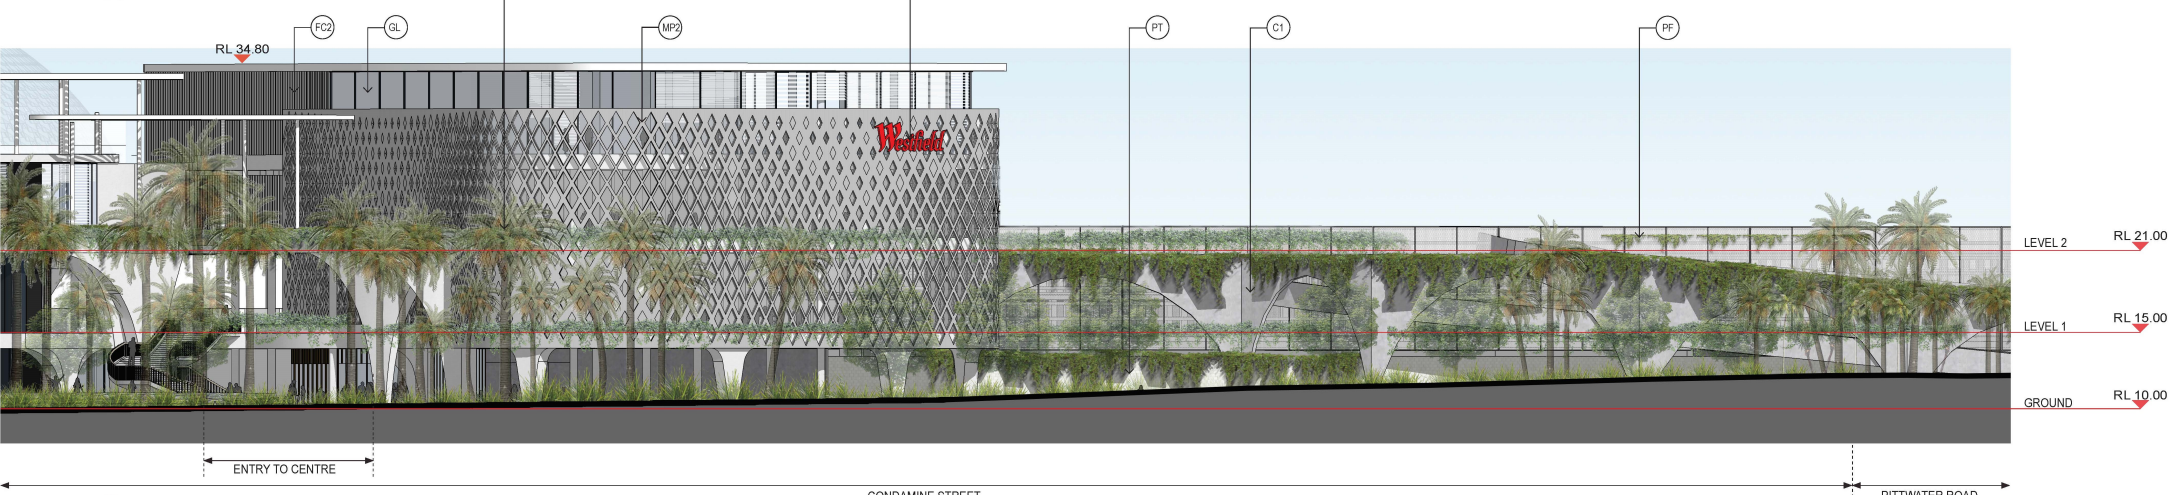


## 3 PROPOSED EAST ELEVATION - PART 2

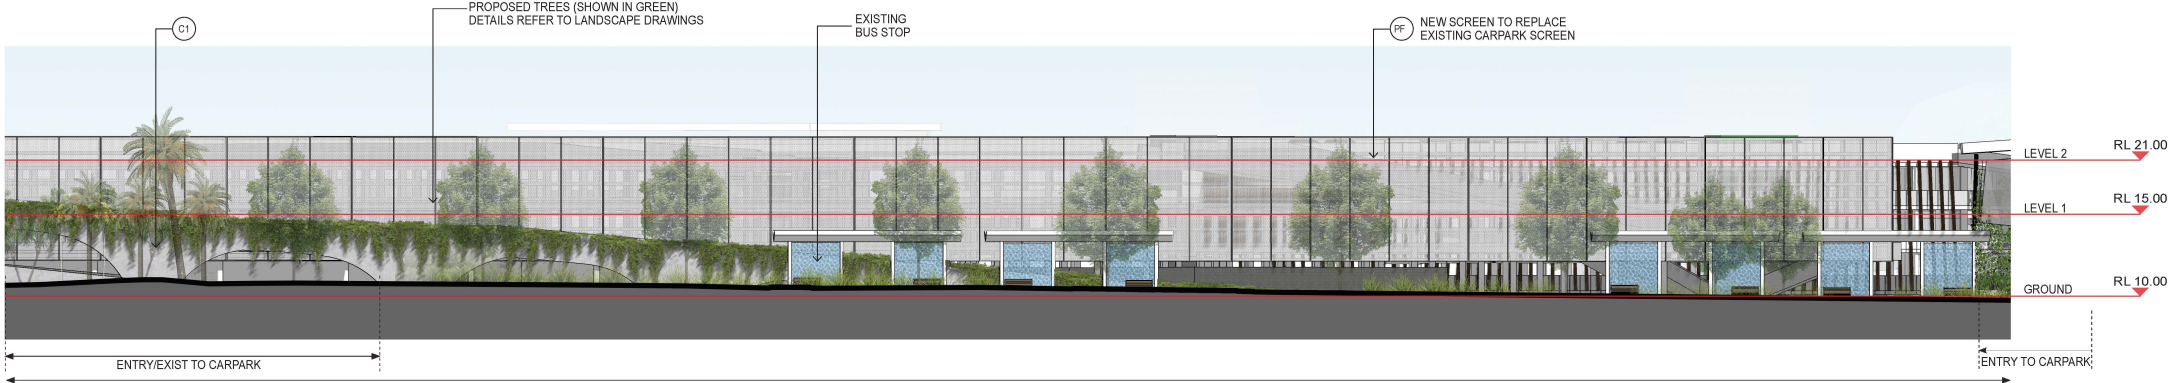


## 4 PROPOSED EAST ELEVATION - PART 3

 

### MATERIAL FINISHES

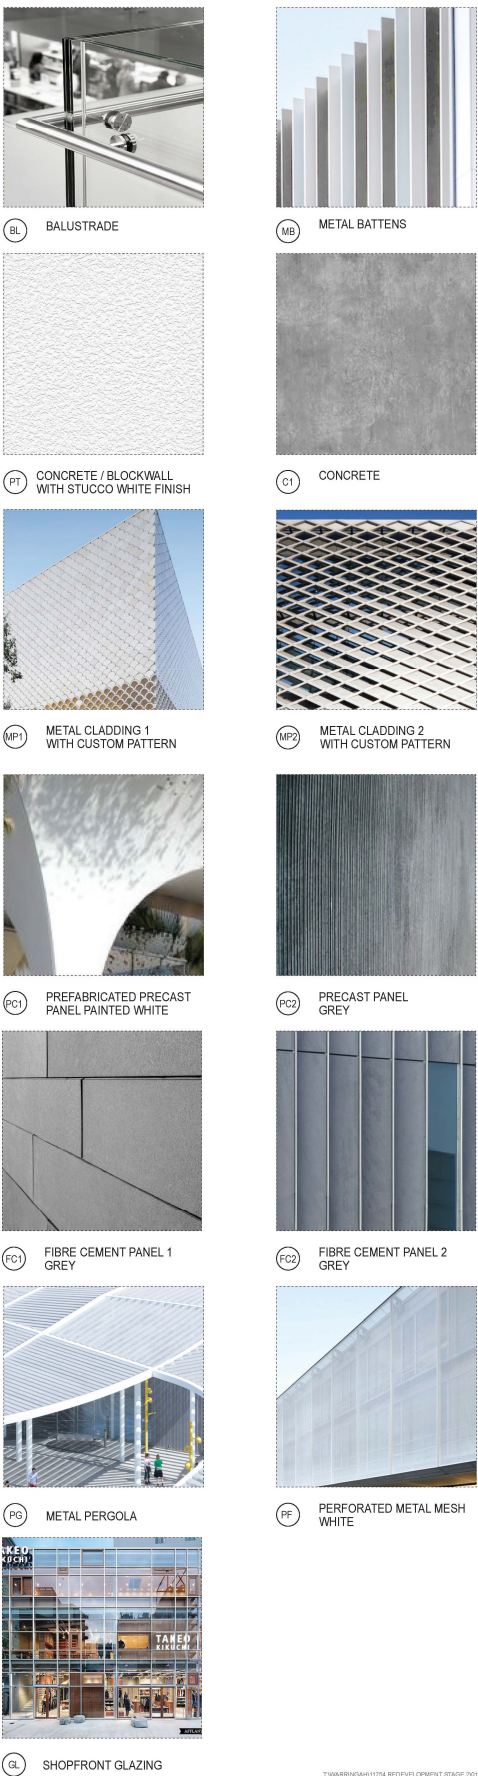

### KEY PLAN

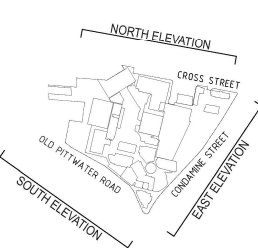

NOTES:

- This document describes a Design Intent only
- Written dimensions take precedence over scaling and are to be checked on site
- Refer to all project documentation before commencing work
- Refer any discrepancies to the Project Design Manager
- Copyright is retained by Scentre Design and Construction
- Written authority is required for any reproduction



### SCENTRE GROUP

Owner and Operator: **Westfield** Australia and New Zealand

Scentre Design and Construction Pty Limited  
85 Castlereagh Street, Sydney NSW 2000  
Phone (02) 9559 7000 Fax (02) 9028 8500  
GPO Box 4004 Sydney NSW 2001  
ACN 606 287 285


### PROPOSED EAST ELEVATION

### WARRINGAH MALL STAGE 02 SCHEME 14F DEVELOPMENT APPLICATION

Project Number: 11754  
Scale @ Sheet Size: 100% @ A1  
Date: 07-06-2019  
Drawing No: 01.5401  
Revision: 2

T:\WARRINGAH\11754 REDEVELOPMENT STAGE 02\CONCEPT DESIGN\WORKING PRESENTATION\ACTIVE\2019\07\_06\_2019\01.5401 Elevations w2.rvt




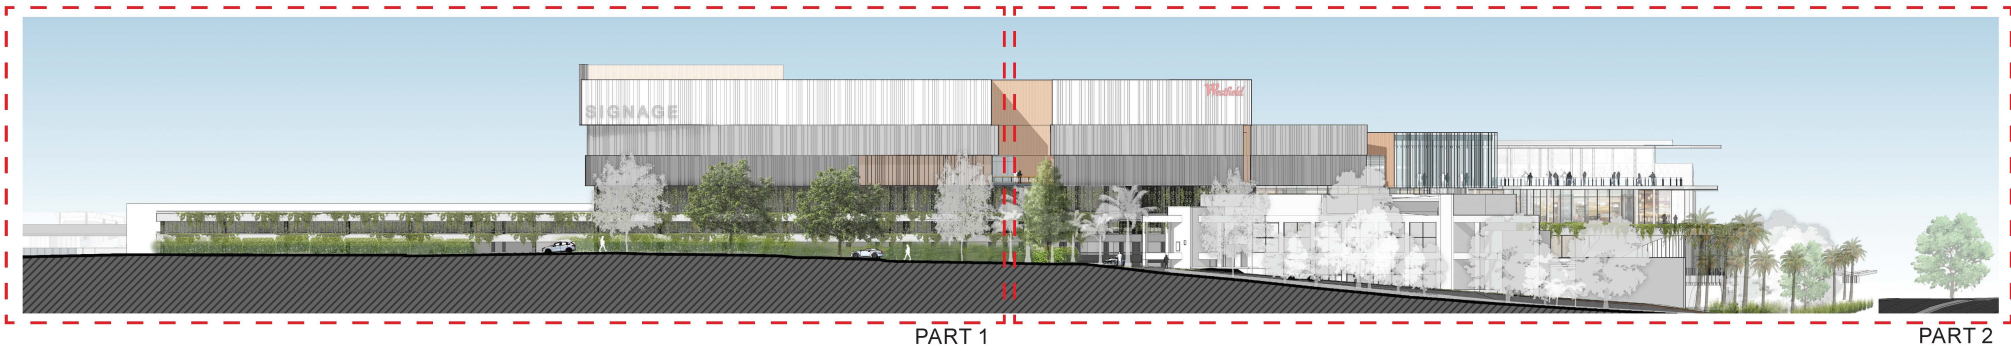


PART 1

PART 2

1 KEY DRAWING PROPOSED SOUTH ELEVATION  
1:500

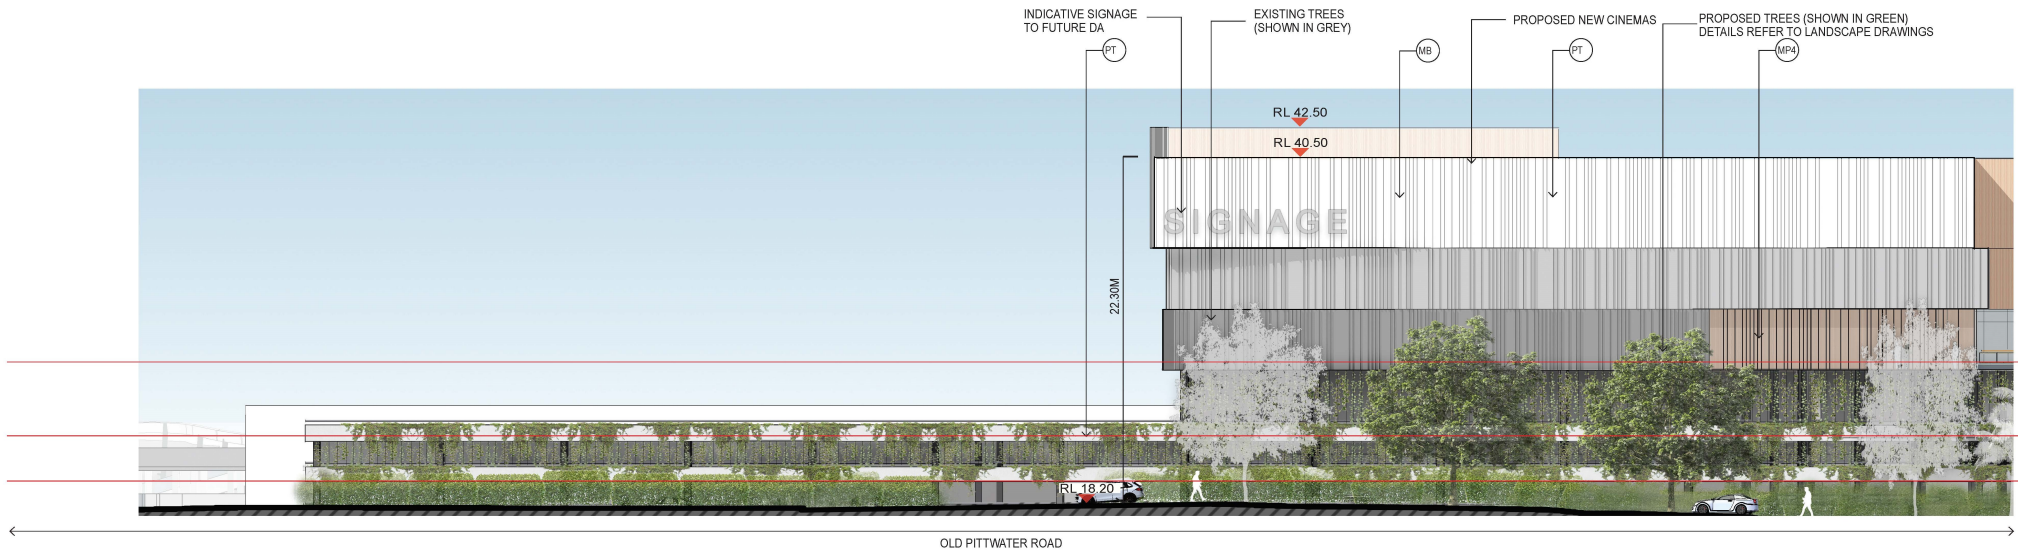

2 PROPOSED SOUTH ELEVATION - PART 1  
1:250

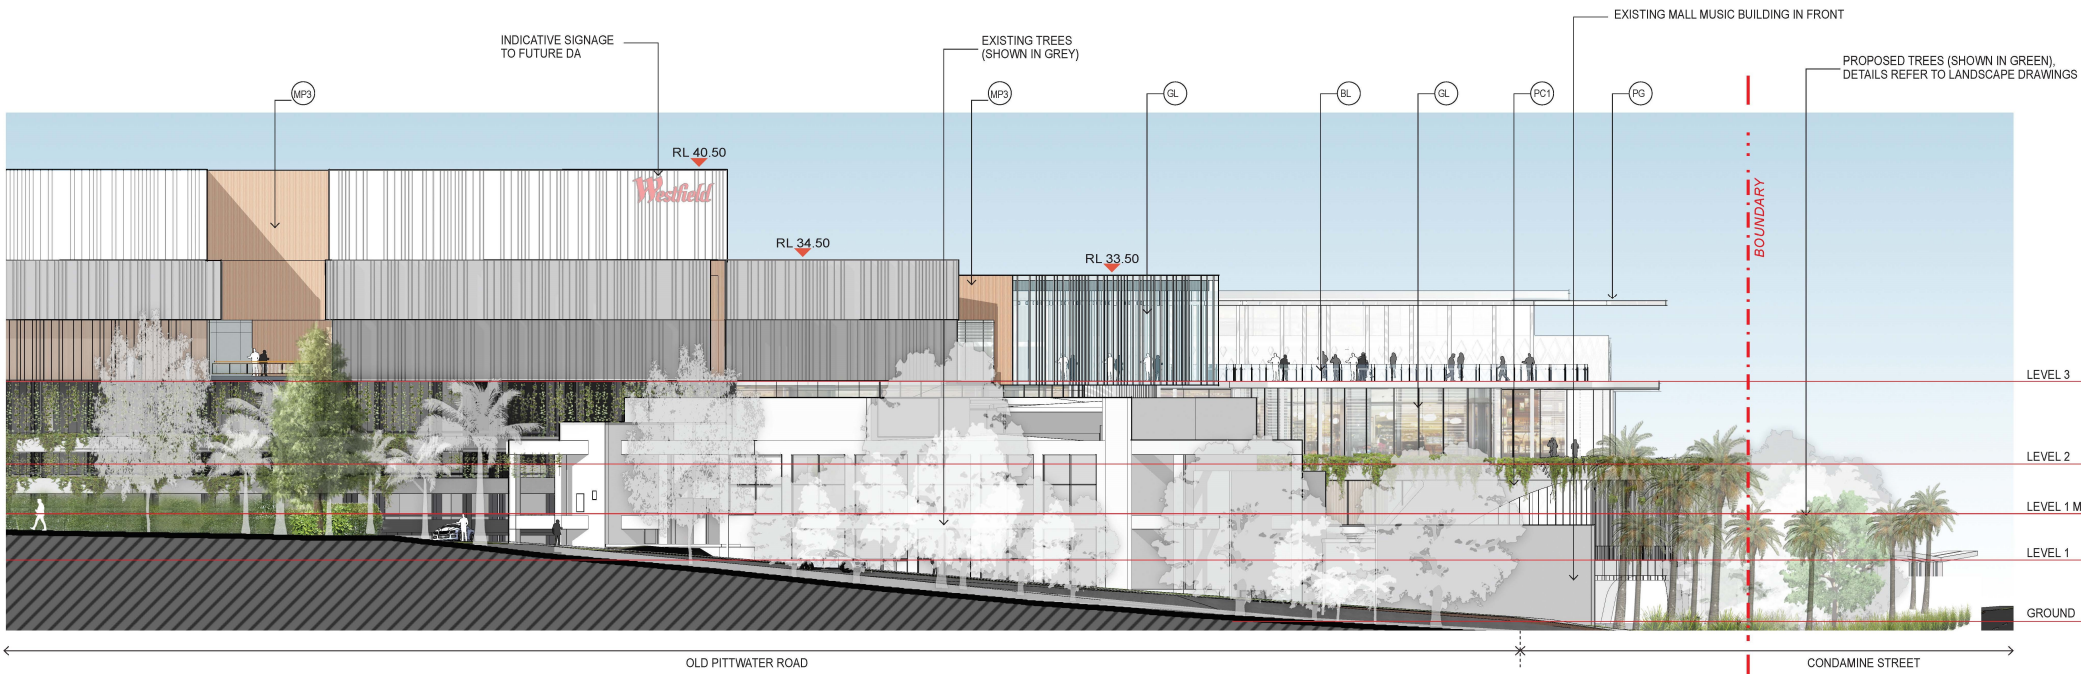


3 PROPOSED SOUTH ELEVATION - PART 2  
1:250

MATERIAL FINISHES



PT CONCRETE / BLOCKWALL  
WITH STUCCO PAINT FINISH

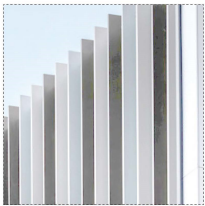


MB METAL BATTENS



MP3 METAL CLADDING 3  
WITH CUSTOM PATTERN




MP4 METAL SCREEN

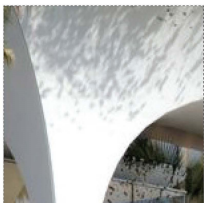

PC1 PREFABRICATED PRECAST  
PANEL PAINTED WHITE



BL BALUSTRADE

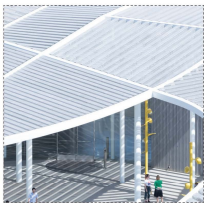


PG METAL PERGOLA



GL SHOPFRONT GLAZING

KEY PLAN

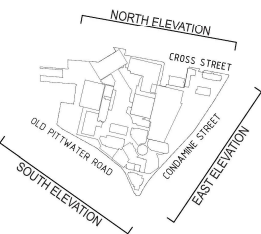

4 PROPOSED SOUTH ELEVATION - PERSPECTIVE

NOTES:  
• This document describes a Design Intent only  
• Written dimensions take precedence over scaling and are to be checked on site.  
• Refer to all project documentation before commencing work.  
• Refer any discrepancies to the Project Design Manager.  
• Copyright is retained by Scentre Design and Construction.  
• Written authority is required for any reproduction.

AMPCAPITAL

SCENTRE GROUP

Owner and Operator: Westfield Australia and New Zealand

Scentre Design and Construction Pty Limited  
85 Castlereagh Street, Sydney NSW 2000  
Phone (02) 9559 7000 Fax (02) 9028 8500  
GPO Box 4004 Sydney NSW 2001  
ACN 600 287 285

PROPOSED SOUTH  
ELEVATION

WARRINGAH  
MALL STAGE 02  
SCHEME 14F  
DEVELOPMENT  
APPLICATION

Project Number: 11754  
Scale @ Sheet Size: 100% @ A1  
Print Date: 07-06-2019  
Drawing No: 01.5402  
Revision: 2





KEY DRAWING PROPOSED NORTH ELEVATION

1:500



1:250



1:250


**GL SHOPFRONT GLAZING**



|                    |             |          |
|--------------------|-------------|----------|
| Project Number     | Drawing No. | Revision |
| 11754              | 01.5403     | 2        |
| Scale @ Sheet Size |             |          |
| 100% @ A1          |             |          |
| Plot Date          |             |          |
| 07-06-2019         |             |          |




## CONCEPT DIAGRAMS

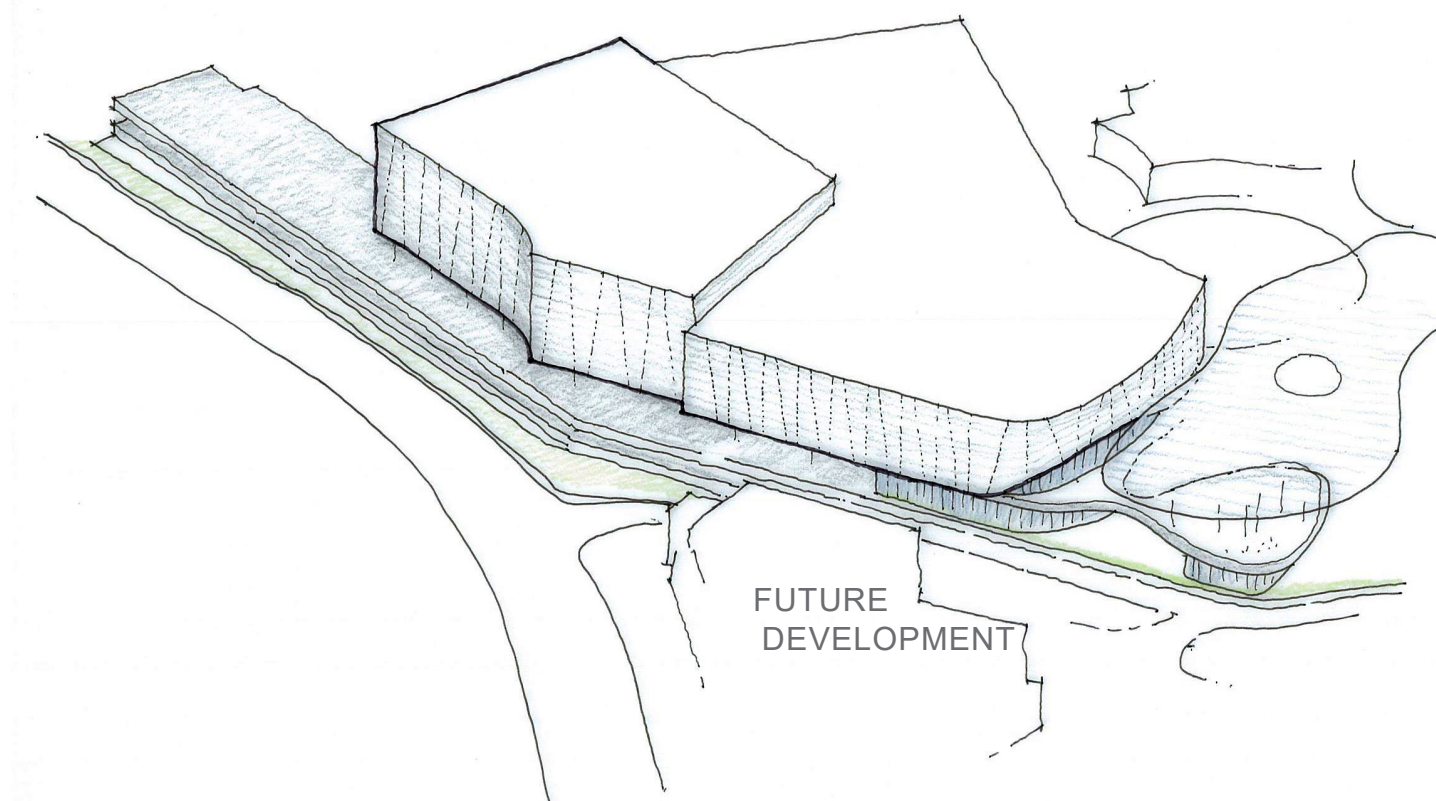

### ORIGINAL PROPOSAL LODGED SEPTEMBER 2019


- MONOLITHIC EXPRESSION FOR CINEMA VOLUMES
- TALLER VOLUMES ALONG STREET
- SCOPE TO IMPROVE ARTICULATION AT STREET LEVEL

### DESIGN RESPONSE

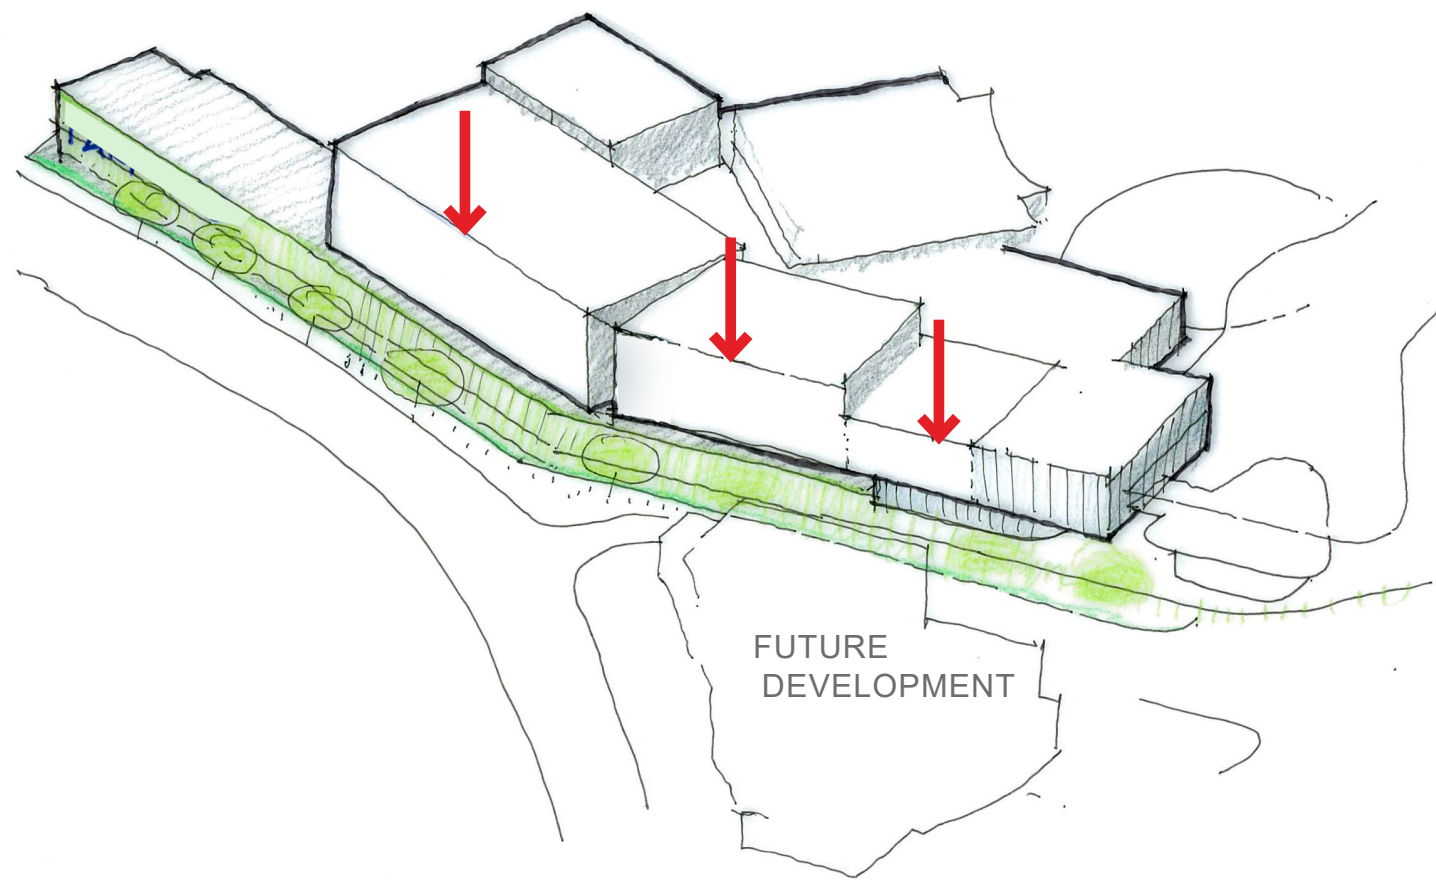


#### A VOLUME REDUCTION

- CINEMA VOLUMES HEIGHT REDUCED ALONG STREET
- SEPARATION OF CINEMA AND PARKING VOLUMES
- IMPROVING STREET PRESENCE WITH A COMPREHENSIVE GREEN STRATEGY (REFER LANDSCAPE DESIGN FOR DETAILS)

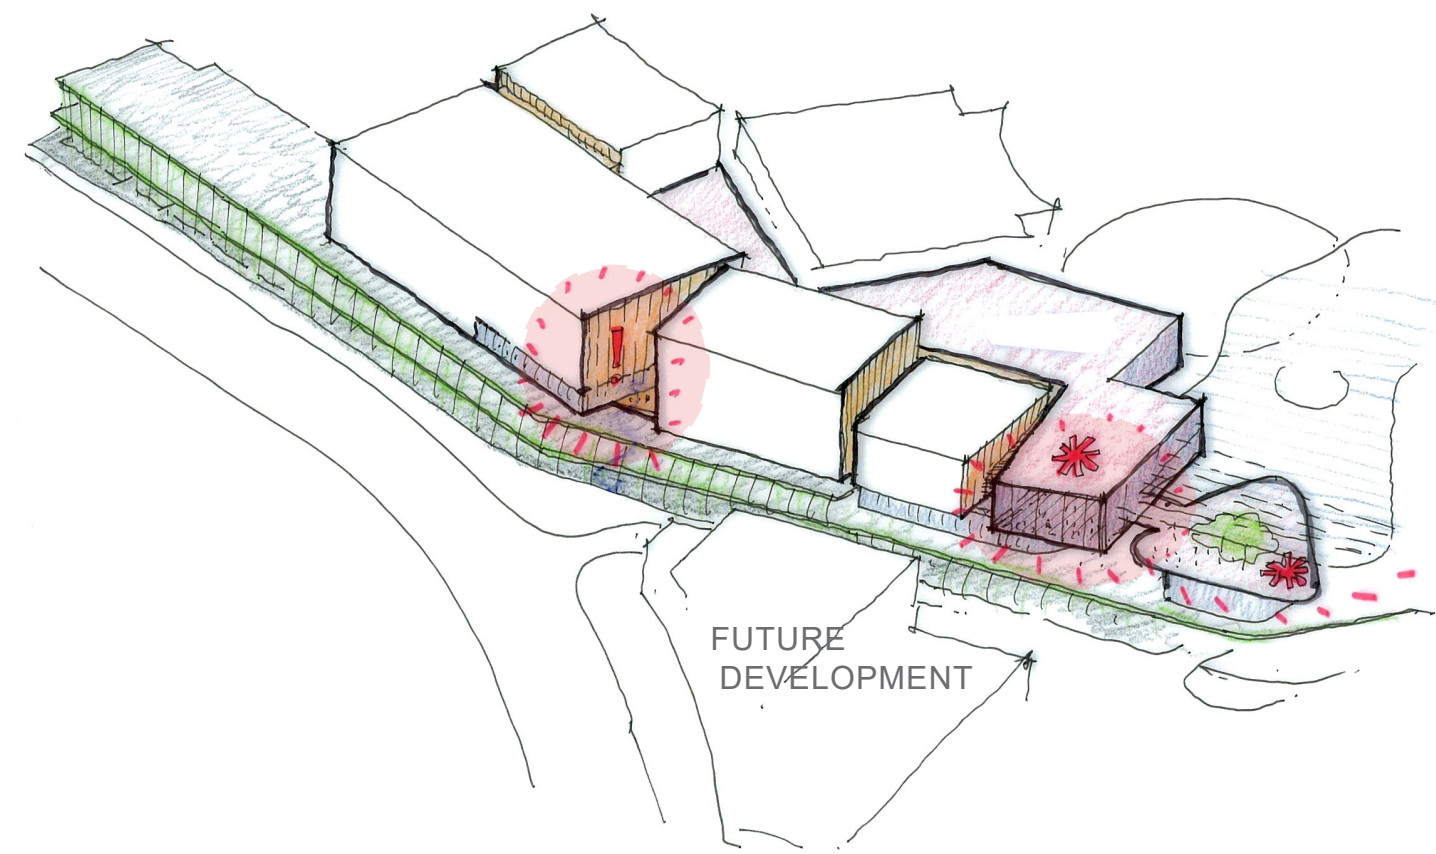

#### B VOLUME SEPARATION

- CINEMA VOLUMES BROKEN UP TO CREATE VISUAL ACTIVATION
- LOBBY & PRE-FUNCTION AREAS ARE IDENTIFIED AS BEACONS WITH PHYSICAL ACTIVATION
- OPPORTUNITIES FOR EXTERNAL TERRACE AND MULTI-LEVEL CONNECTIVITY

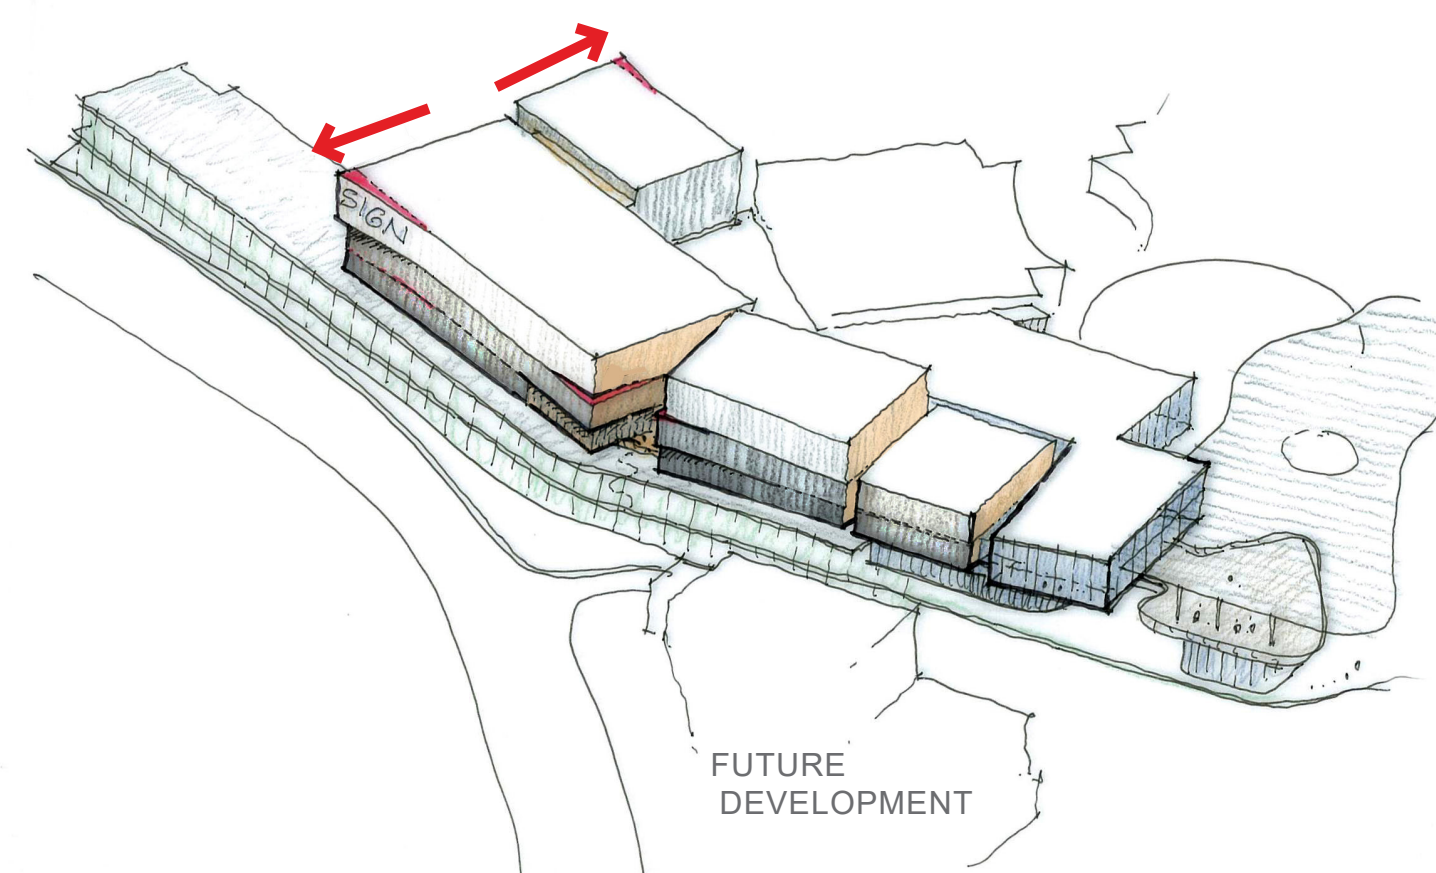

#### C FACADE ARTICULATION

- FURTHER BREAKS IN THE CINEMA VOLUMES TO ACHIEVE HUMAN SCALE
- FACADE MATERIALS VARIATION AND ARTICULATION TO ENHANCE VISUAL PERCEPTION FROM STREET.

## REFERENCE IMAGES



GREEN CLIMBERS STRATEGY ALONG PARKING LEVELS  
(SEE LANDSCAPE DRAWINGS FOR DETAIL)



LOBBY AND PUBLIC AREAS



CINEMA FACADE ARTICULATION

## FACADE VIGNETTES



VIGNETTE: VOLUME SEPARATION



VIGNETTE: LOBBY



VIGNETTE: CINEMA BOXES

NOTES:  
• This document describes a Design Intent only  
• Written dimensions take precedence over scaling and are to be checked on site.  
• Refer to all project documentation before commencing work.  
• Refer any discrepancies to the Project Design Manager.  
• Copyright is retained by Scentre Design and Construction.  
• Written authority is required for any reproduction.

AMPCAPITAL

SCENTRE GROUP

Owner and Operator of **Westfield** in Australia and New Zealand

Scentre Design and Construction Pty Limited  
85 Castlereagh Street Sydney NSW 2000  
Phone (02) 9338 7000 Fax (02) 9338 8500  
GPO Box 4004 Sydney NSW 2001  
ACN 200 287 285

CINEMA FACADE  
DESIGN STUDY


WARRINGAH  
MALL STAGE 02  
SCHEME 14F  
DEVELOPMENT  
APPLICATION

Project Number 11754 Drawing No. 01.5404  
Scale @ Sheet Size 100% @ A1  
Plot Date 07-06-2019



CINEMA & PARKING FACADE DESIGN RESPONSE

FACADE VIGNETTES

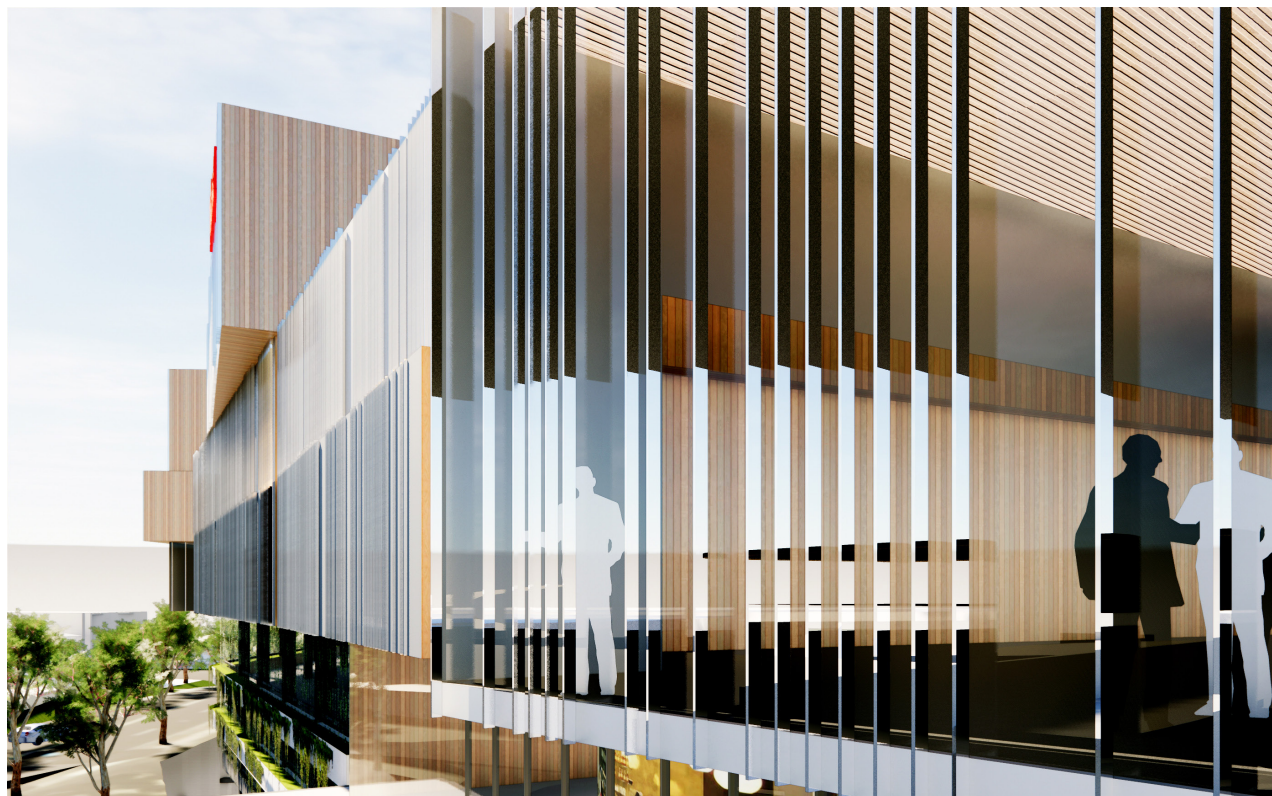

NOTES:

- This document describes a Design Intent only
- Written dimensions take precedence over scaling and are to be checked on site.
- Refer to all project documentation before commencing work.
- Refer any discrepancies to the Project Design Manager.
- Copyright is retained by Scentre Design and Construction.
- Written authority is required for any reproduction.



SCENTRE GROUP

Owner and Operator of **Westfield** in Australia and New Zealand

Scentre Design and Construction Pty Limited  
85 Castlereagh Street Sydney NSW 2000  
Phone (02) 9338 7000 Fax (02) 9338 8500  
GPO Box 4004 Sydney NSW 2001  
ACN 200 287 885

CINEMA FACADE  
DESIGN STUDY


WARRINGAH  
MALL STAGE 02  
SCHEME 14F  
DEVELOPMENT  
APPLICATION

| Project Number     | Drawing No. | Revision |
|--------------------|-------------|----------|
| 11754              |             |          |
| Scale @ Sheet Size |             |          |
| 100% @ A1          | 01.5405     | 1        |
| Plot Date          |             |          |
| 07-06-2019         |             |          |





KEY PLAN

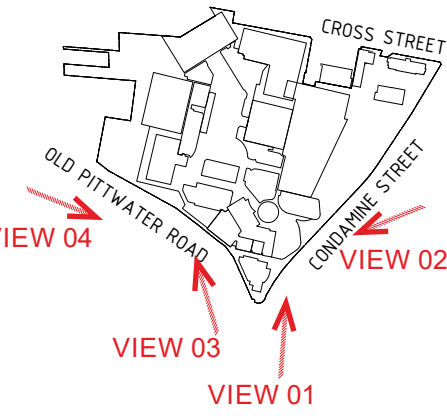

- NOTES:
- This document describes a Design Intent only
  - Written dimensions take precedence over scaling and are to be checked on site.
  - Refer to all project documentation before commencing work.
  - Refer any discrepancies to the Project Design Manager.
  - Copyright is retained by Scentre Design and Construction.
  - Written authority is required for any reproduction.

AMPCAPITAL

SCENTRE GROUP

Owner and Operator of Westfield in Australia and New Zealand

Scentre Design and Construction Pty Limited  
85 Castlereagh Street Sydney NSW 2000  
Phone (02) 9338 7000 Fax (02) 9338 8500  
GPO Box 4004 Sydney NSW 2001  
ACN 200 287 285

PERSPECTIVE 01

WARRINGAH MALL  
STAGE 02

SCHEME 14F  
DEVELOPMENT  
APPLICATION

| Project Number     | Drawing No. | Revision |
|--------------------|-------------|----------|
| 11754              | NTS         | 01.5501  |
| Scale @ Sheet Size | NTS         | 2        |
| Plot Date          | 07-06-2019  |          |


PERSPECTIVE 01 - ARTIST'S IMPRESSION





PERSPECTIVE 02 - ARTIST'S IMPRESSION

KEY PLAN

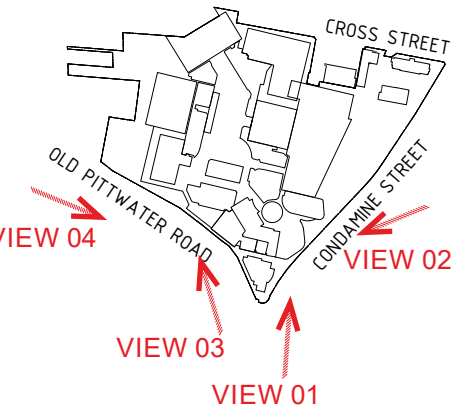

- NOTES:
- This document describes a Design Intent only
  - Written dimensions take precedence over scaling and are to be checked on site.
  - Refer to all project documentation before commencing work.
  - Refer any discrepancies to the Project Design Manager.
  - Copyright is retained by Scentre Design and Construction.
  - Written authority is required for any reproduction.

AMPCAPITAL

SCENTRE GROUP

Owner and Operator of **Westfield** in Australia and New Zealand

Scentre Design and Construction Pty Limited  
85 Castlereagh Street Sydney NSW 2000  
Phone (02) 9338 7000 Fax (02) 9338 8500  
GPO Box 4004 Sydney NSW 2001  
ACN 200 287 285

PERSPECTIVE 02

WARRINGAH MALL  
STAGE 02


SCHEME 14F  
DEVELOPMENT  
APPLICATION

| Project Number     | Drawing No. | Revision |
|--------------------|-------------|----------|
| 11754              |             |          |
| Scale @ Sheet Size |             |          |
| NTS                | 01.5502     | 2        |
| Plot Date          |             |          |
| 07-06-2019         |             |          |





KEY PLAN

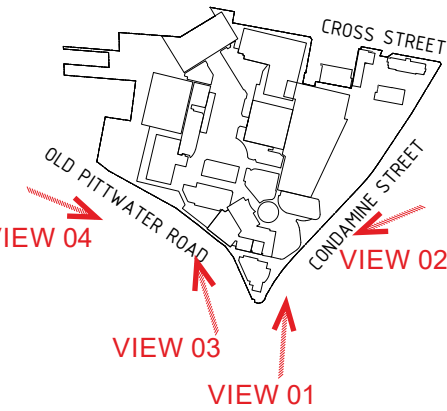

- NOTES:
- This document describes a Design Intent only
  - Written dimensions take precedence over scaling and are to be checked on site.
  - Refer to all project documentation before commencing work.
  - Refer any discrepancies to the Project Design Manager.
  - Copyright is retained by Scentre Design and Construction.
  - Written authority is required for any reproduction.

AMPCAPITAL

SCENTRE GROUP

Owner and Operator of **Westfield** in Australia and New Zealand

Scentre Design and Construction Pty Limited  
85 Castlereagh Street Sydney NSW 2000  
Phone (02) 9338 7000 Fax (02) 9338 8500  
GPO Box 4004 Sydney NSW 2001  
ACN 200 287 285

WARRINGAH MALL  
STAGE 02

SCHEME 14F  
DEVELOPMENT  
APPLICATION

| Project Number     | Drawing No. | Revision |
|--------------------|-------------|----------|
| 11754              |             |          |
| Scale @ Sheet Size |             |          |
| NTS                | 01.5503     | 1        |
| Plot Date          |             |          |
| 07-06-2019         |             |          |


PERSPECTIVE 03 - ARTIST'S IMPRESSION





PERSPECTIVE 04 - ARTIST'S IMPRESSION

KEY PLAN

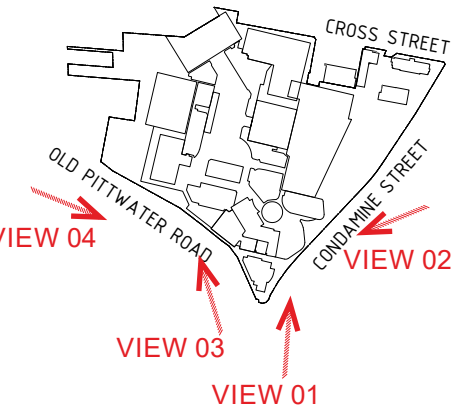

- NOTES:
- This document describes a Design Intent only
  - Written dimensions take precedence over scaling and are to be checked on site.
  - Refer to all project documentation before commencing work.
  - Refer any discrepancies to the Project Design Manager.
  - Copyright is retained by Scentre Design and Construction.
  - Written authority is required for any reproduction.

AMPCAPITAL

SCENTRE GROUP

Owner and Operator of Westfield in Australia and New Zealand



Scentre Design and Construction Pty Limited  
85 Castlereagh Street Sydney NSW 2000  
Phone (02) 9338 7000 Fax (02) 9338 8500  
GPO Box 4004 Sydney NSW 2001  
ACN 200 287 285

WARRINGAH MALL  
STAGE 02

SCHEME 14F  
DEVELOPMENT  
APPLICATION



| Project Number     | Drawing No. | Revision |
|--------------------|-------------|----------|
| 11754              |             |          |
| Scale @ Sheet Size |             |          |
| NTS                | 01.5504     | 1        |
| Plot Date          |             |          |
| 07-06-2019         |             |          |



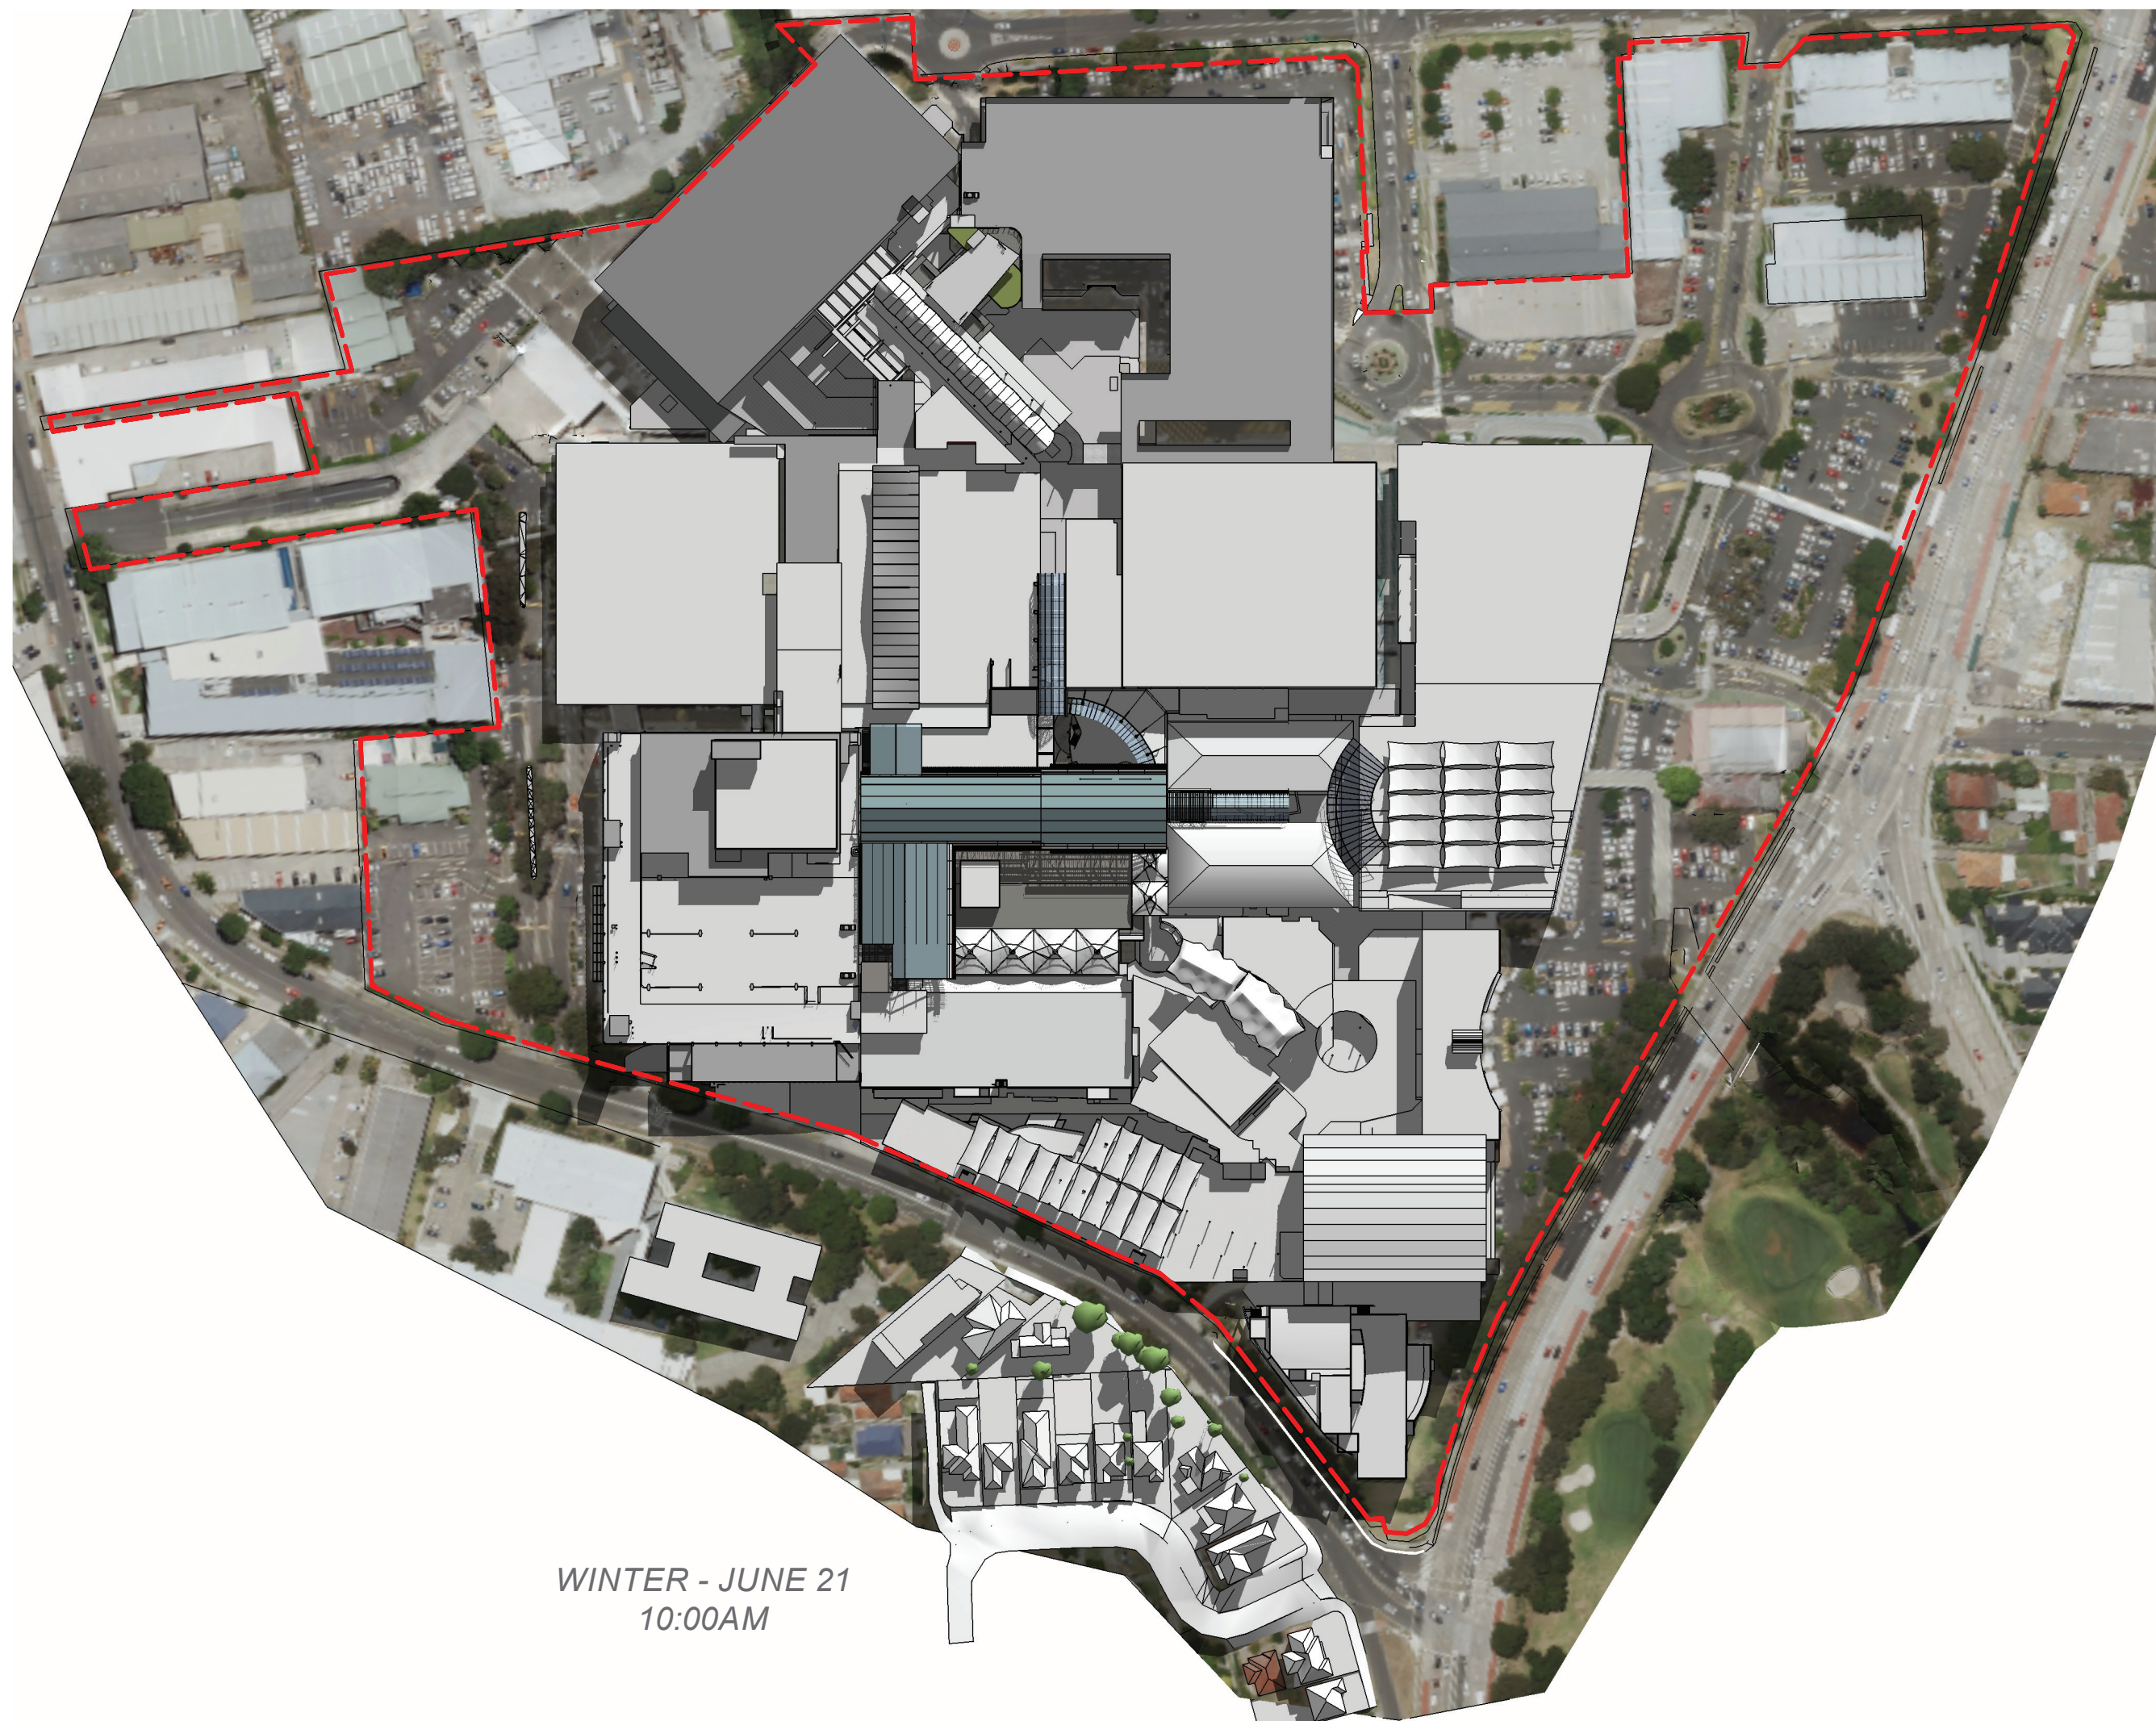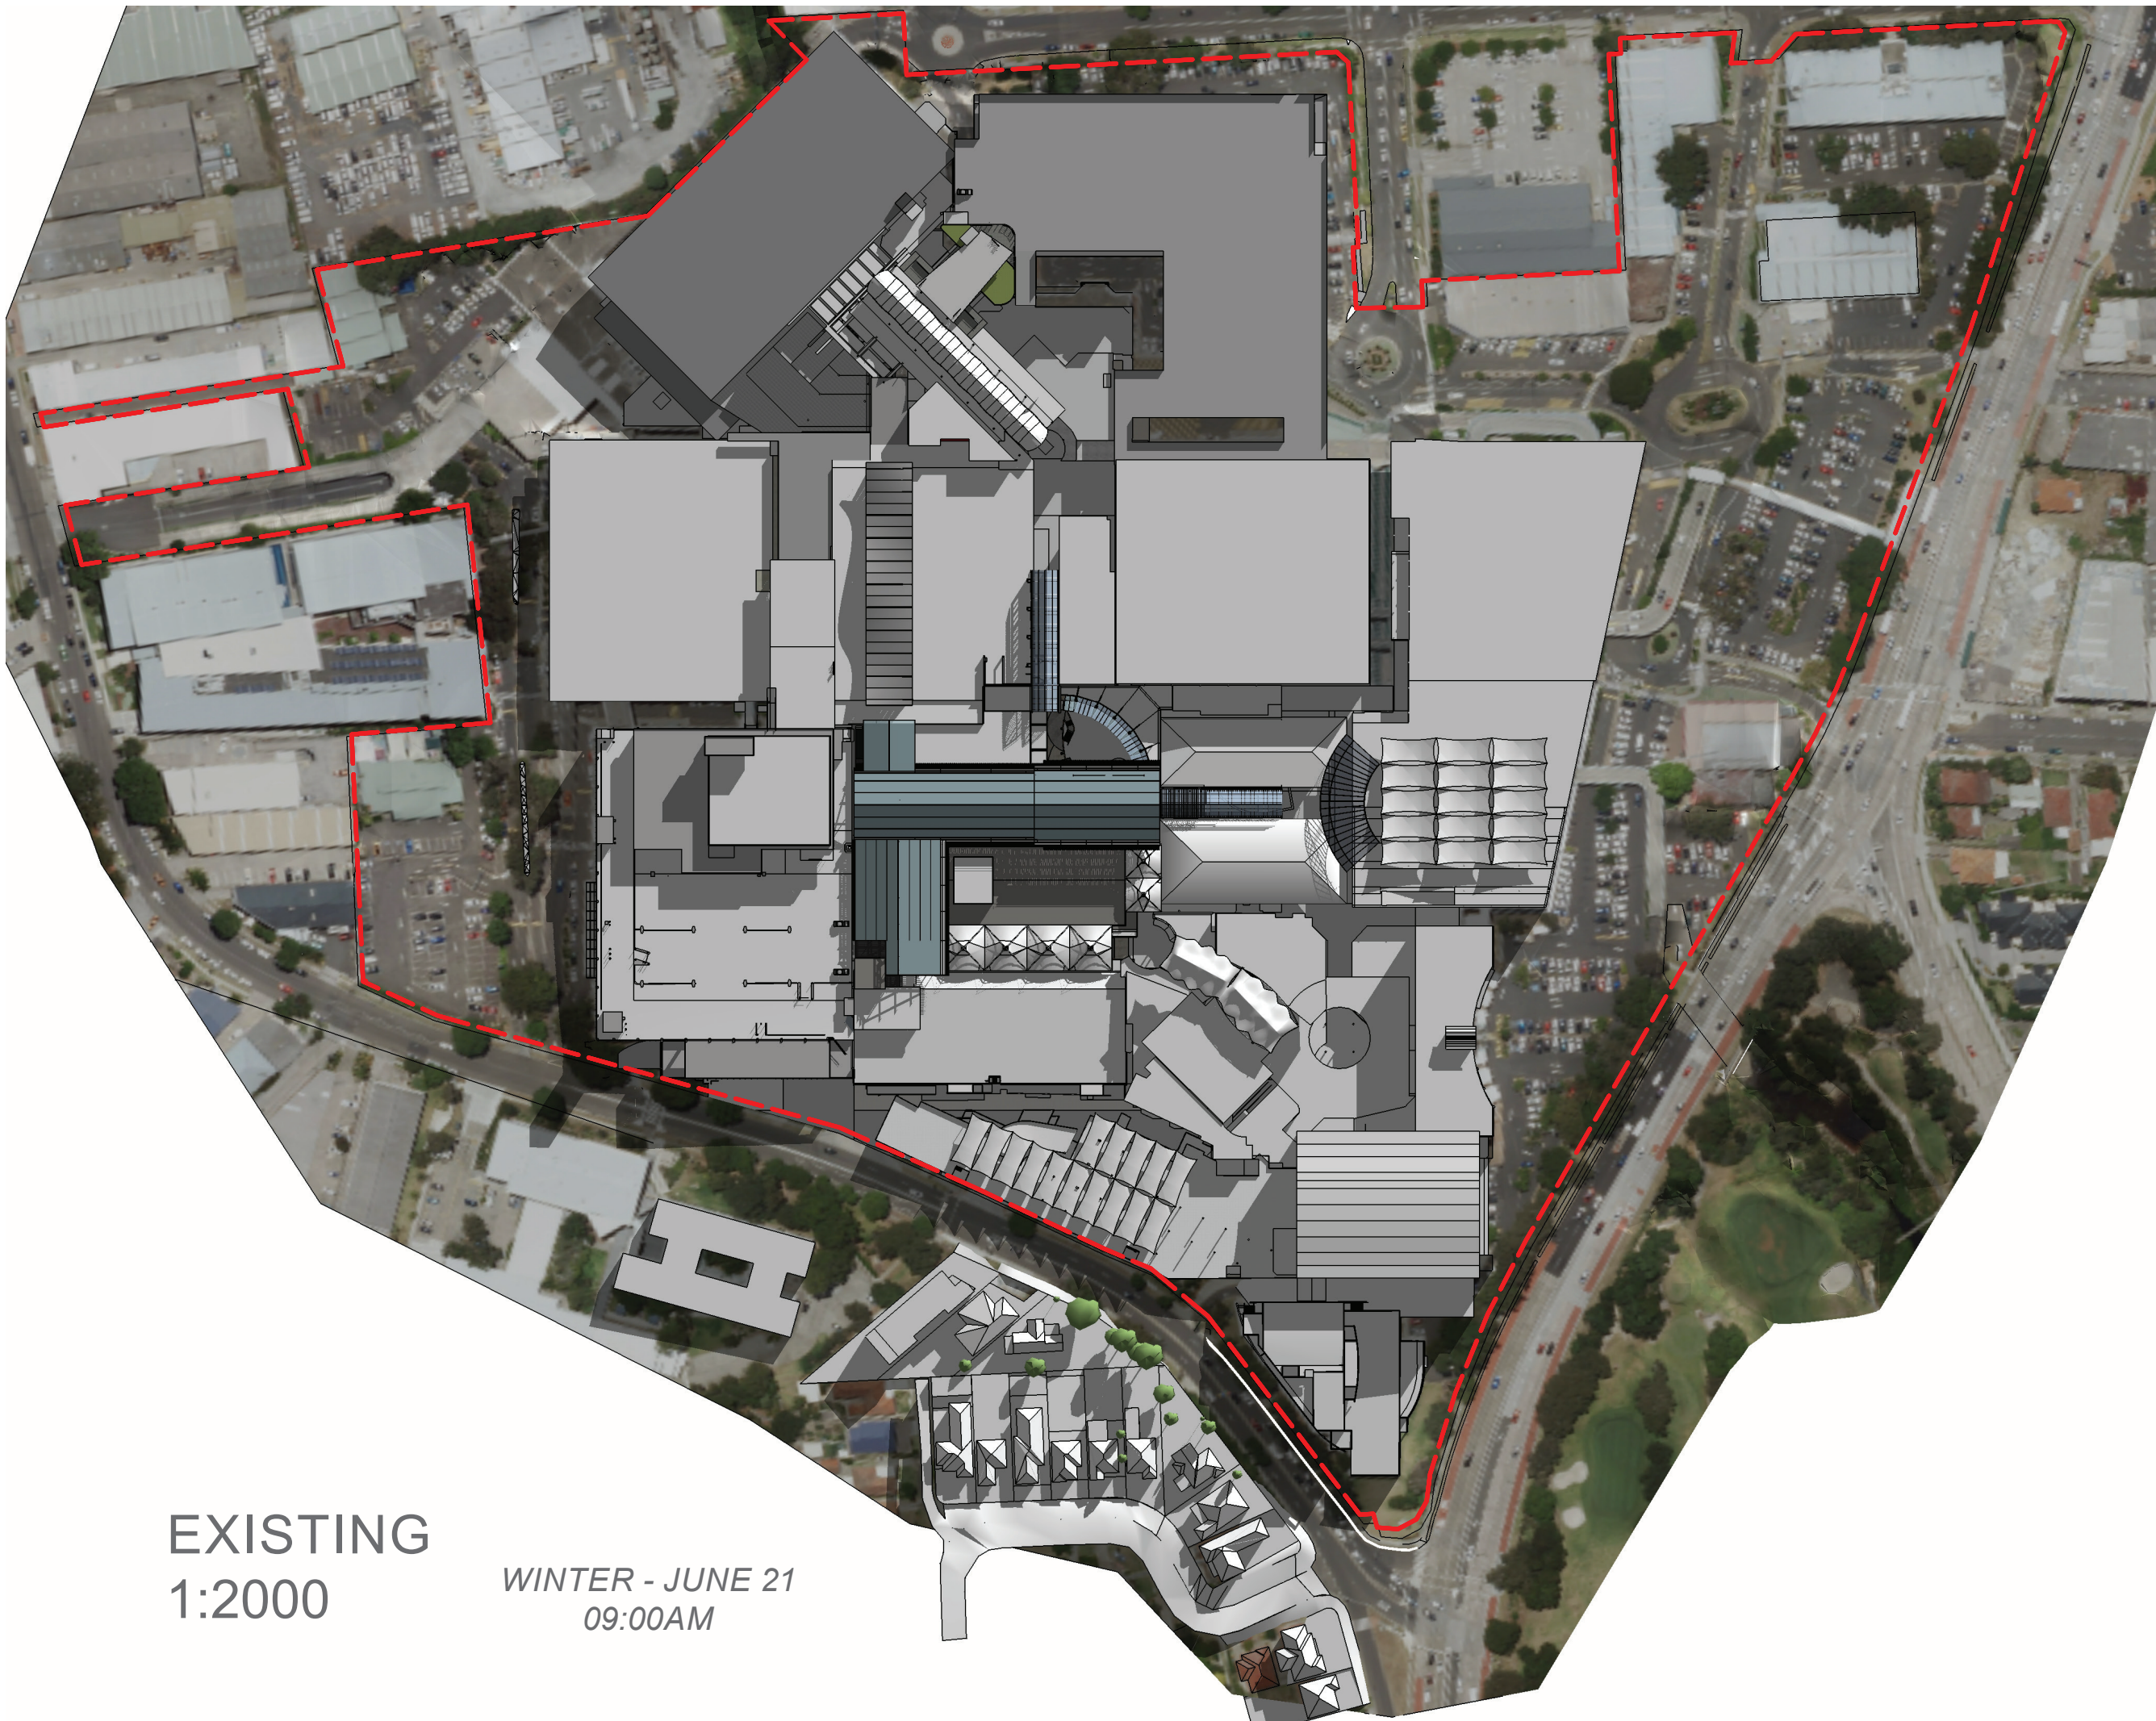


EXISTING  
1:2000  
WINTER - JUNE 21  
09:00AM

WINTER - JUNE 21  
10:00AM

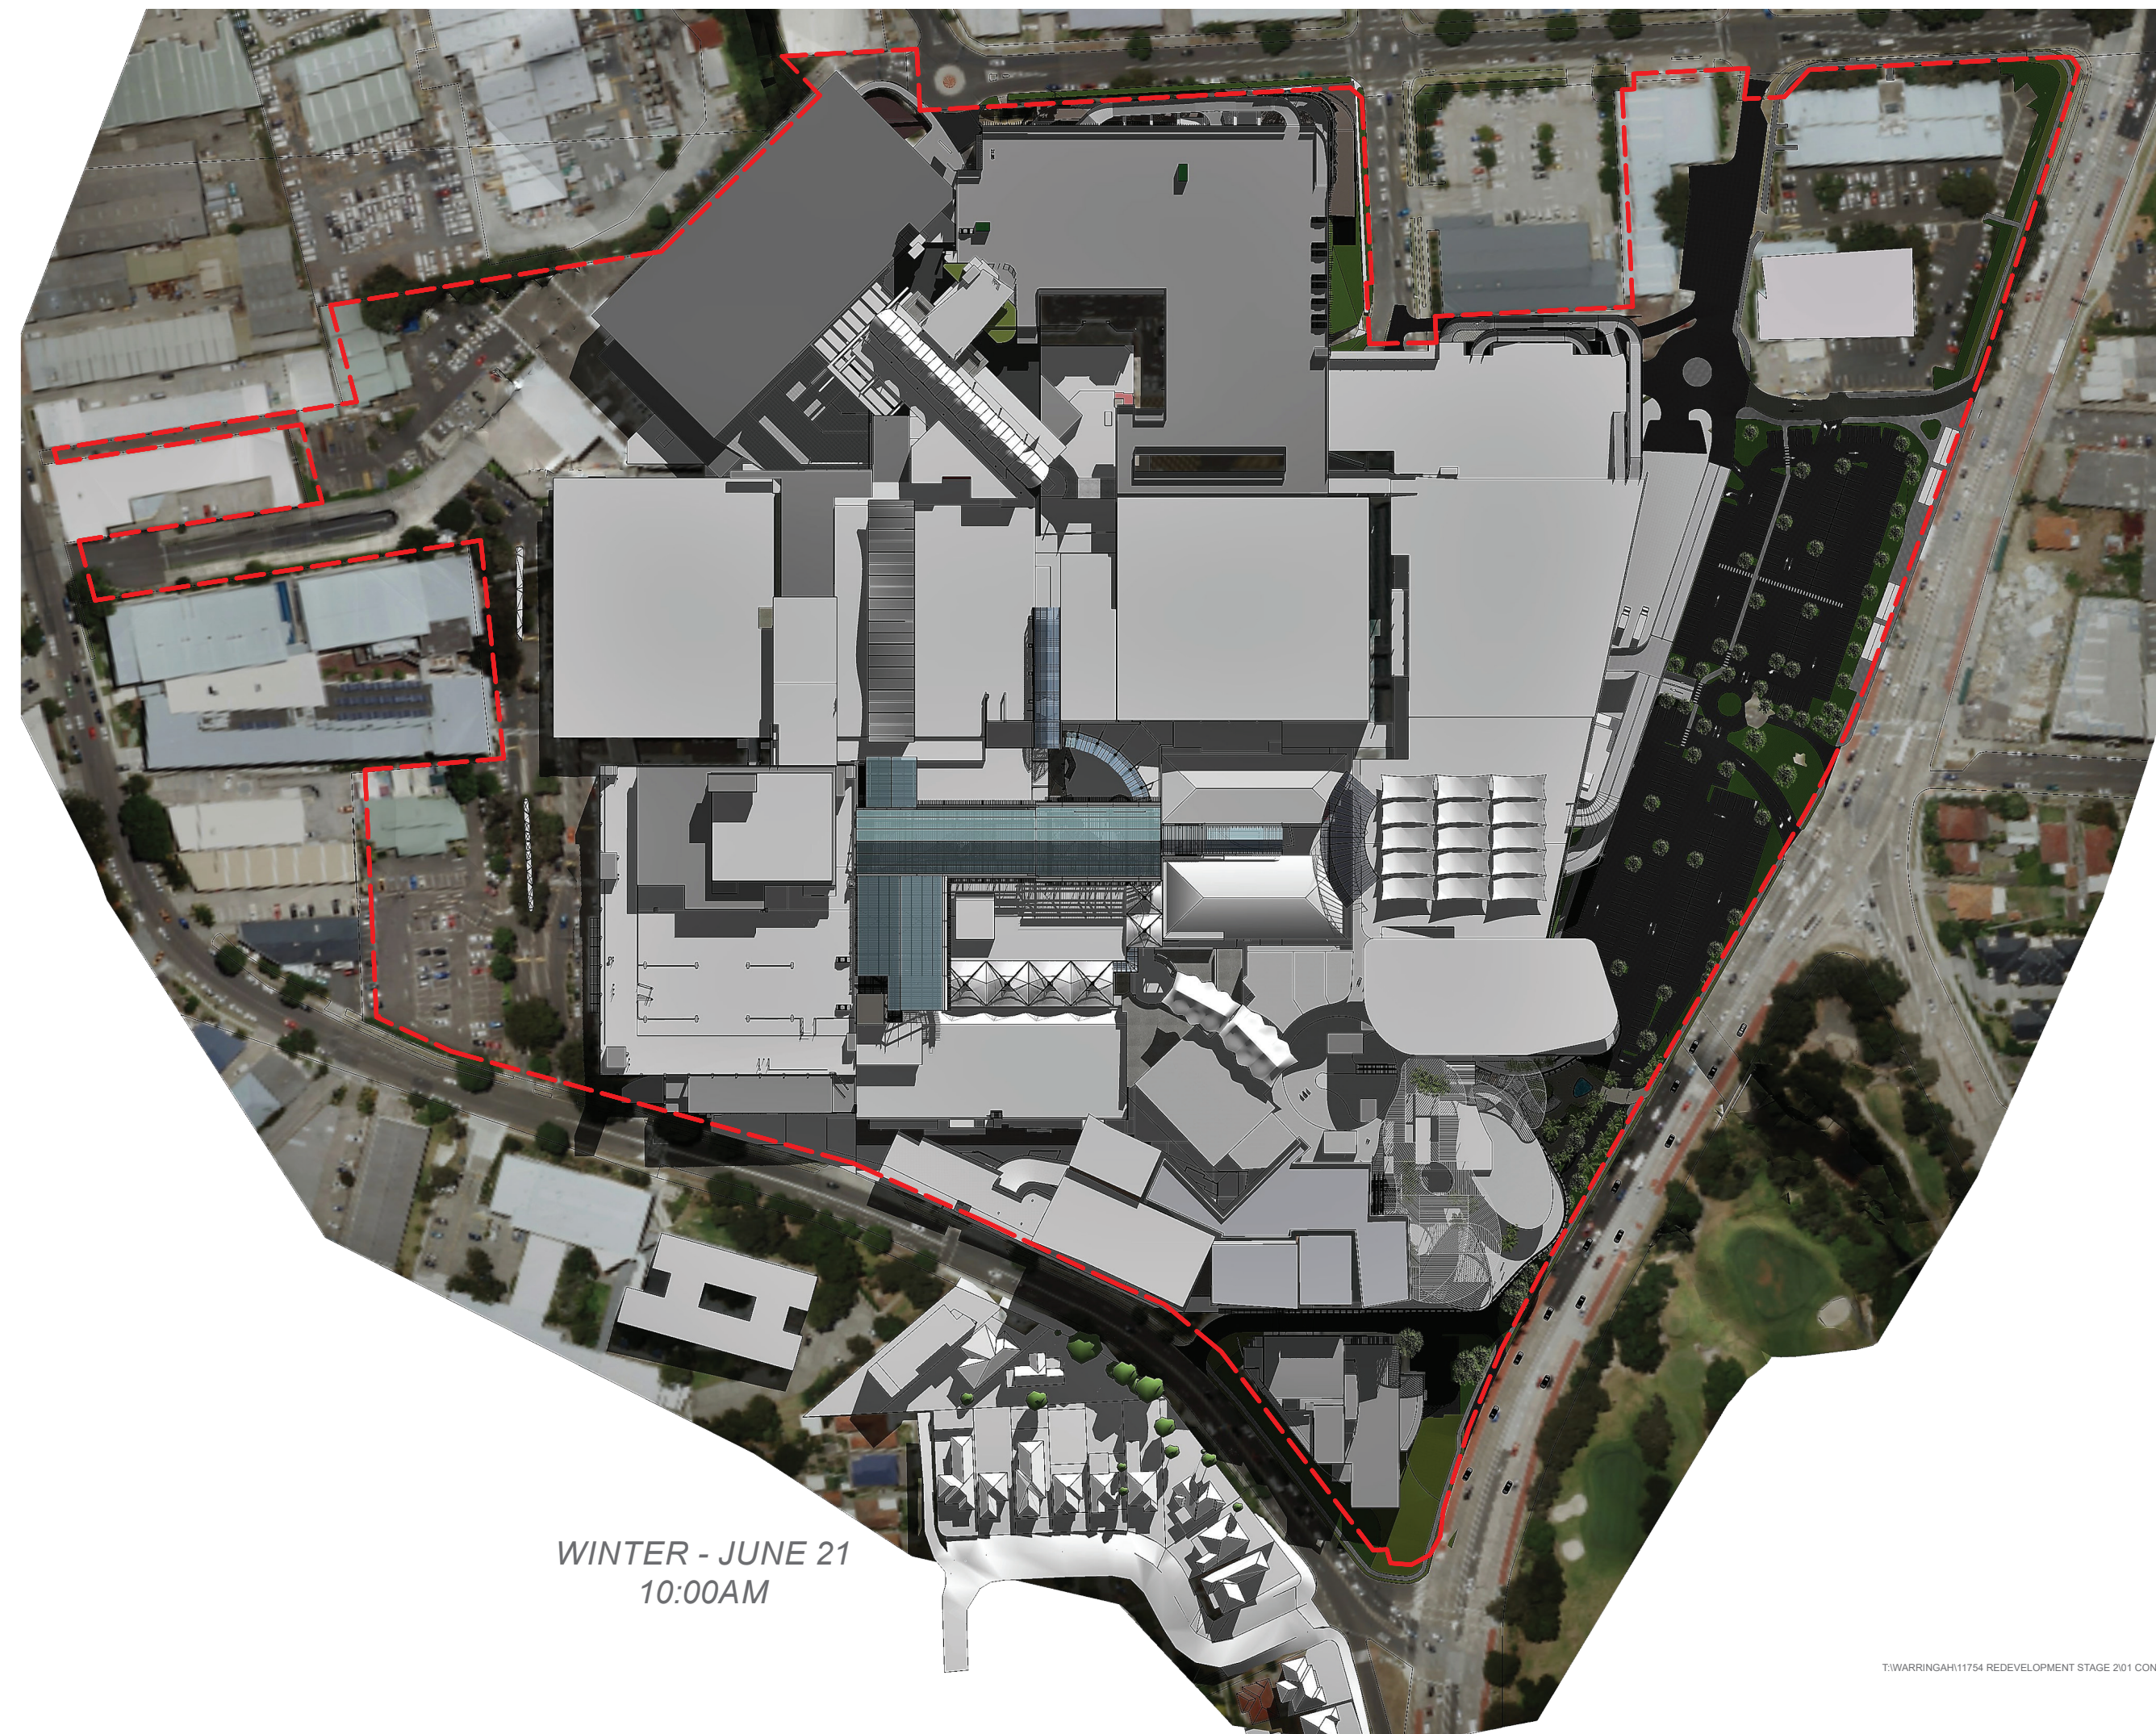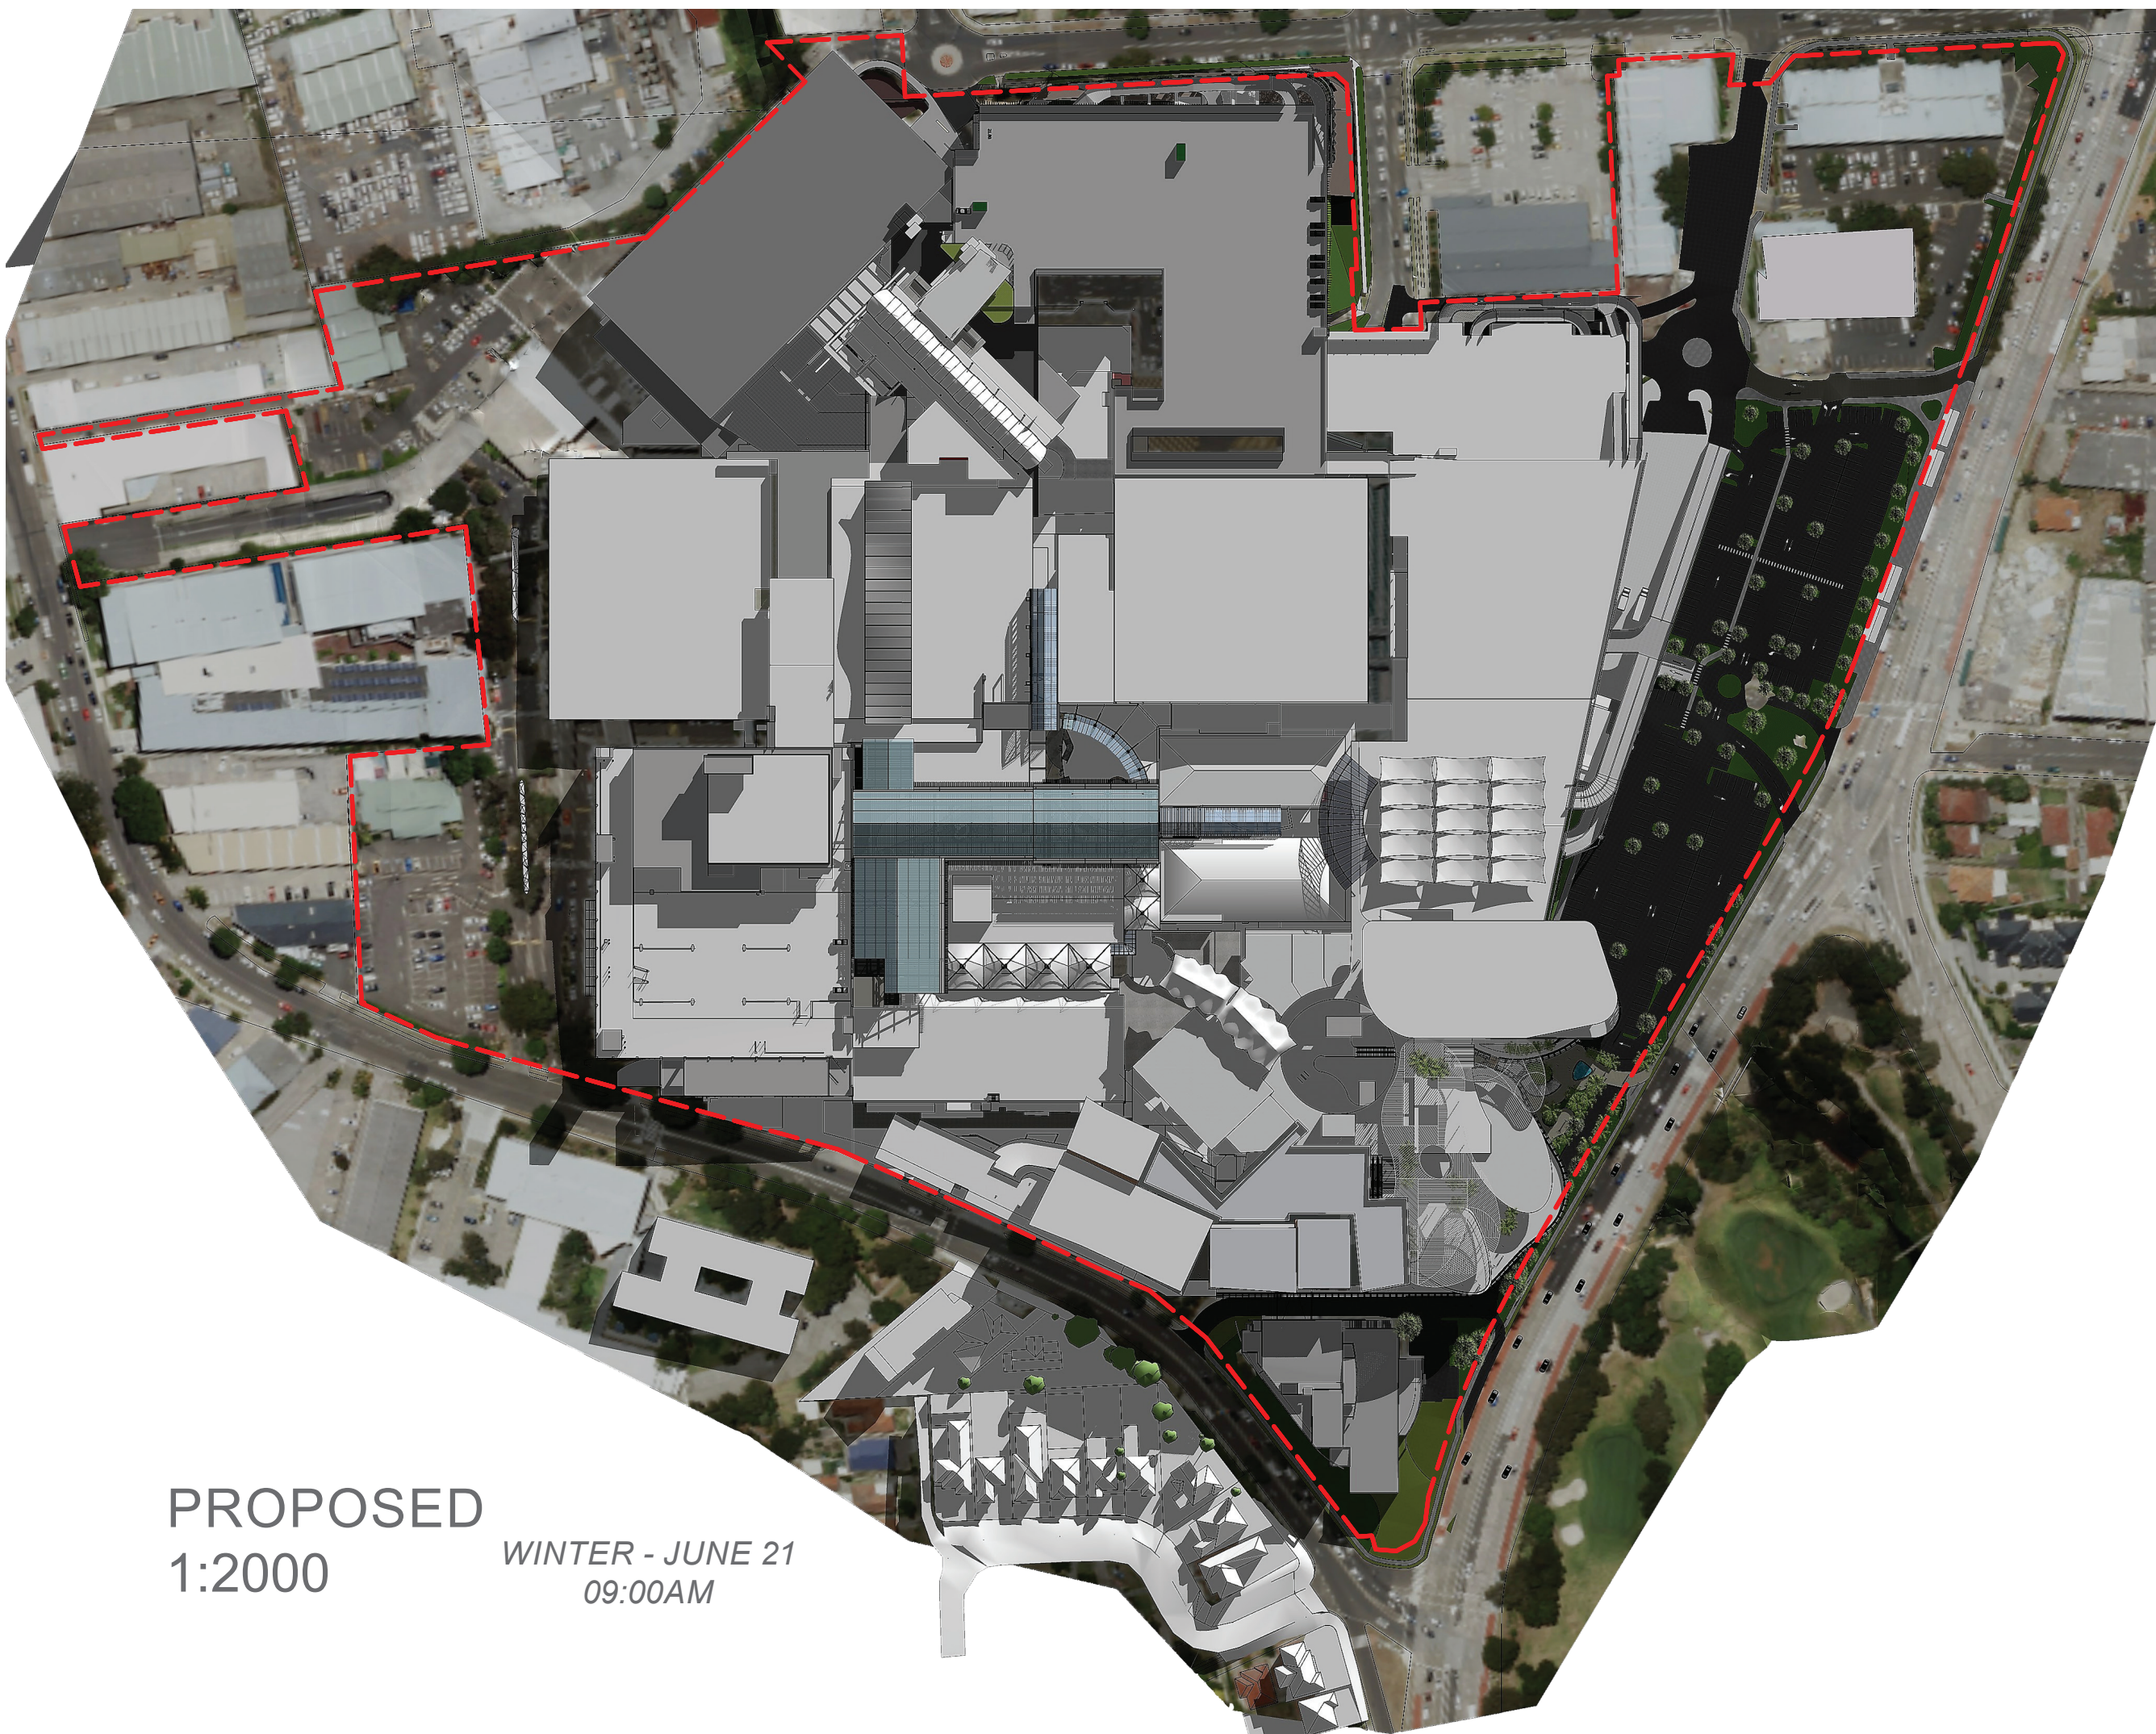

PROPOSED  
1:2000  
WINTER - JUNE 21  
09:00AM

WINTER - JUNE 21  
10:00AM

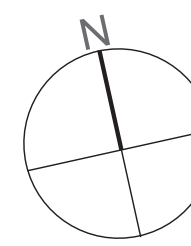

- NOTES:
- This document describes a Design Intent only
  - Written dimensions take precedence over scaling and are to be checked on site.
  - Refer to all project documentation before commencing work.
  - Refer any discrepancies to the Project Design Manager.
  - Copyright is retained by Scentre Design and Construction.
  - Written authority is required for any reproduction.

AMPCAPITAL

SCENTRE GROUP

Owner and Operator of **Westfield** in Australia and New Zealand

Scentre Design and Construction Pty Limited  
85 Castlereagh Street Sydney NSW 2000  
Phone (02) 9338 7000 Fax (02) 9338 8500  
GPO Box 4004 Sydney NSW 2001  
ACN 000 287 885





SHADOW  
DIAGRAMS

WARRINGAH MALL  
STAGE 02

SCHEME 14F  
DEVELOPMENT  
APPLICATION

|                    |             |          |
|--------------------|-------------|----------|
| Project Number     | Drawing No. | Revision |
| 11754              |             |          |
| Scale @ Sheet Size | 100% @ A1   | 01.5601  |
| Plot Date          | 07-06-2019  | 2        |



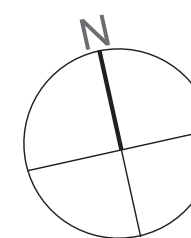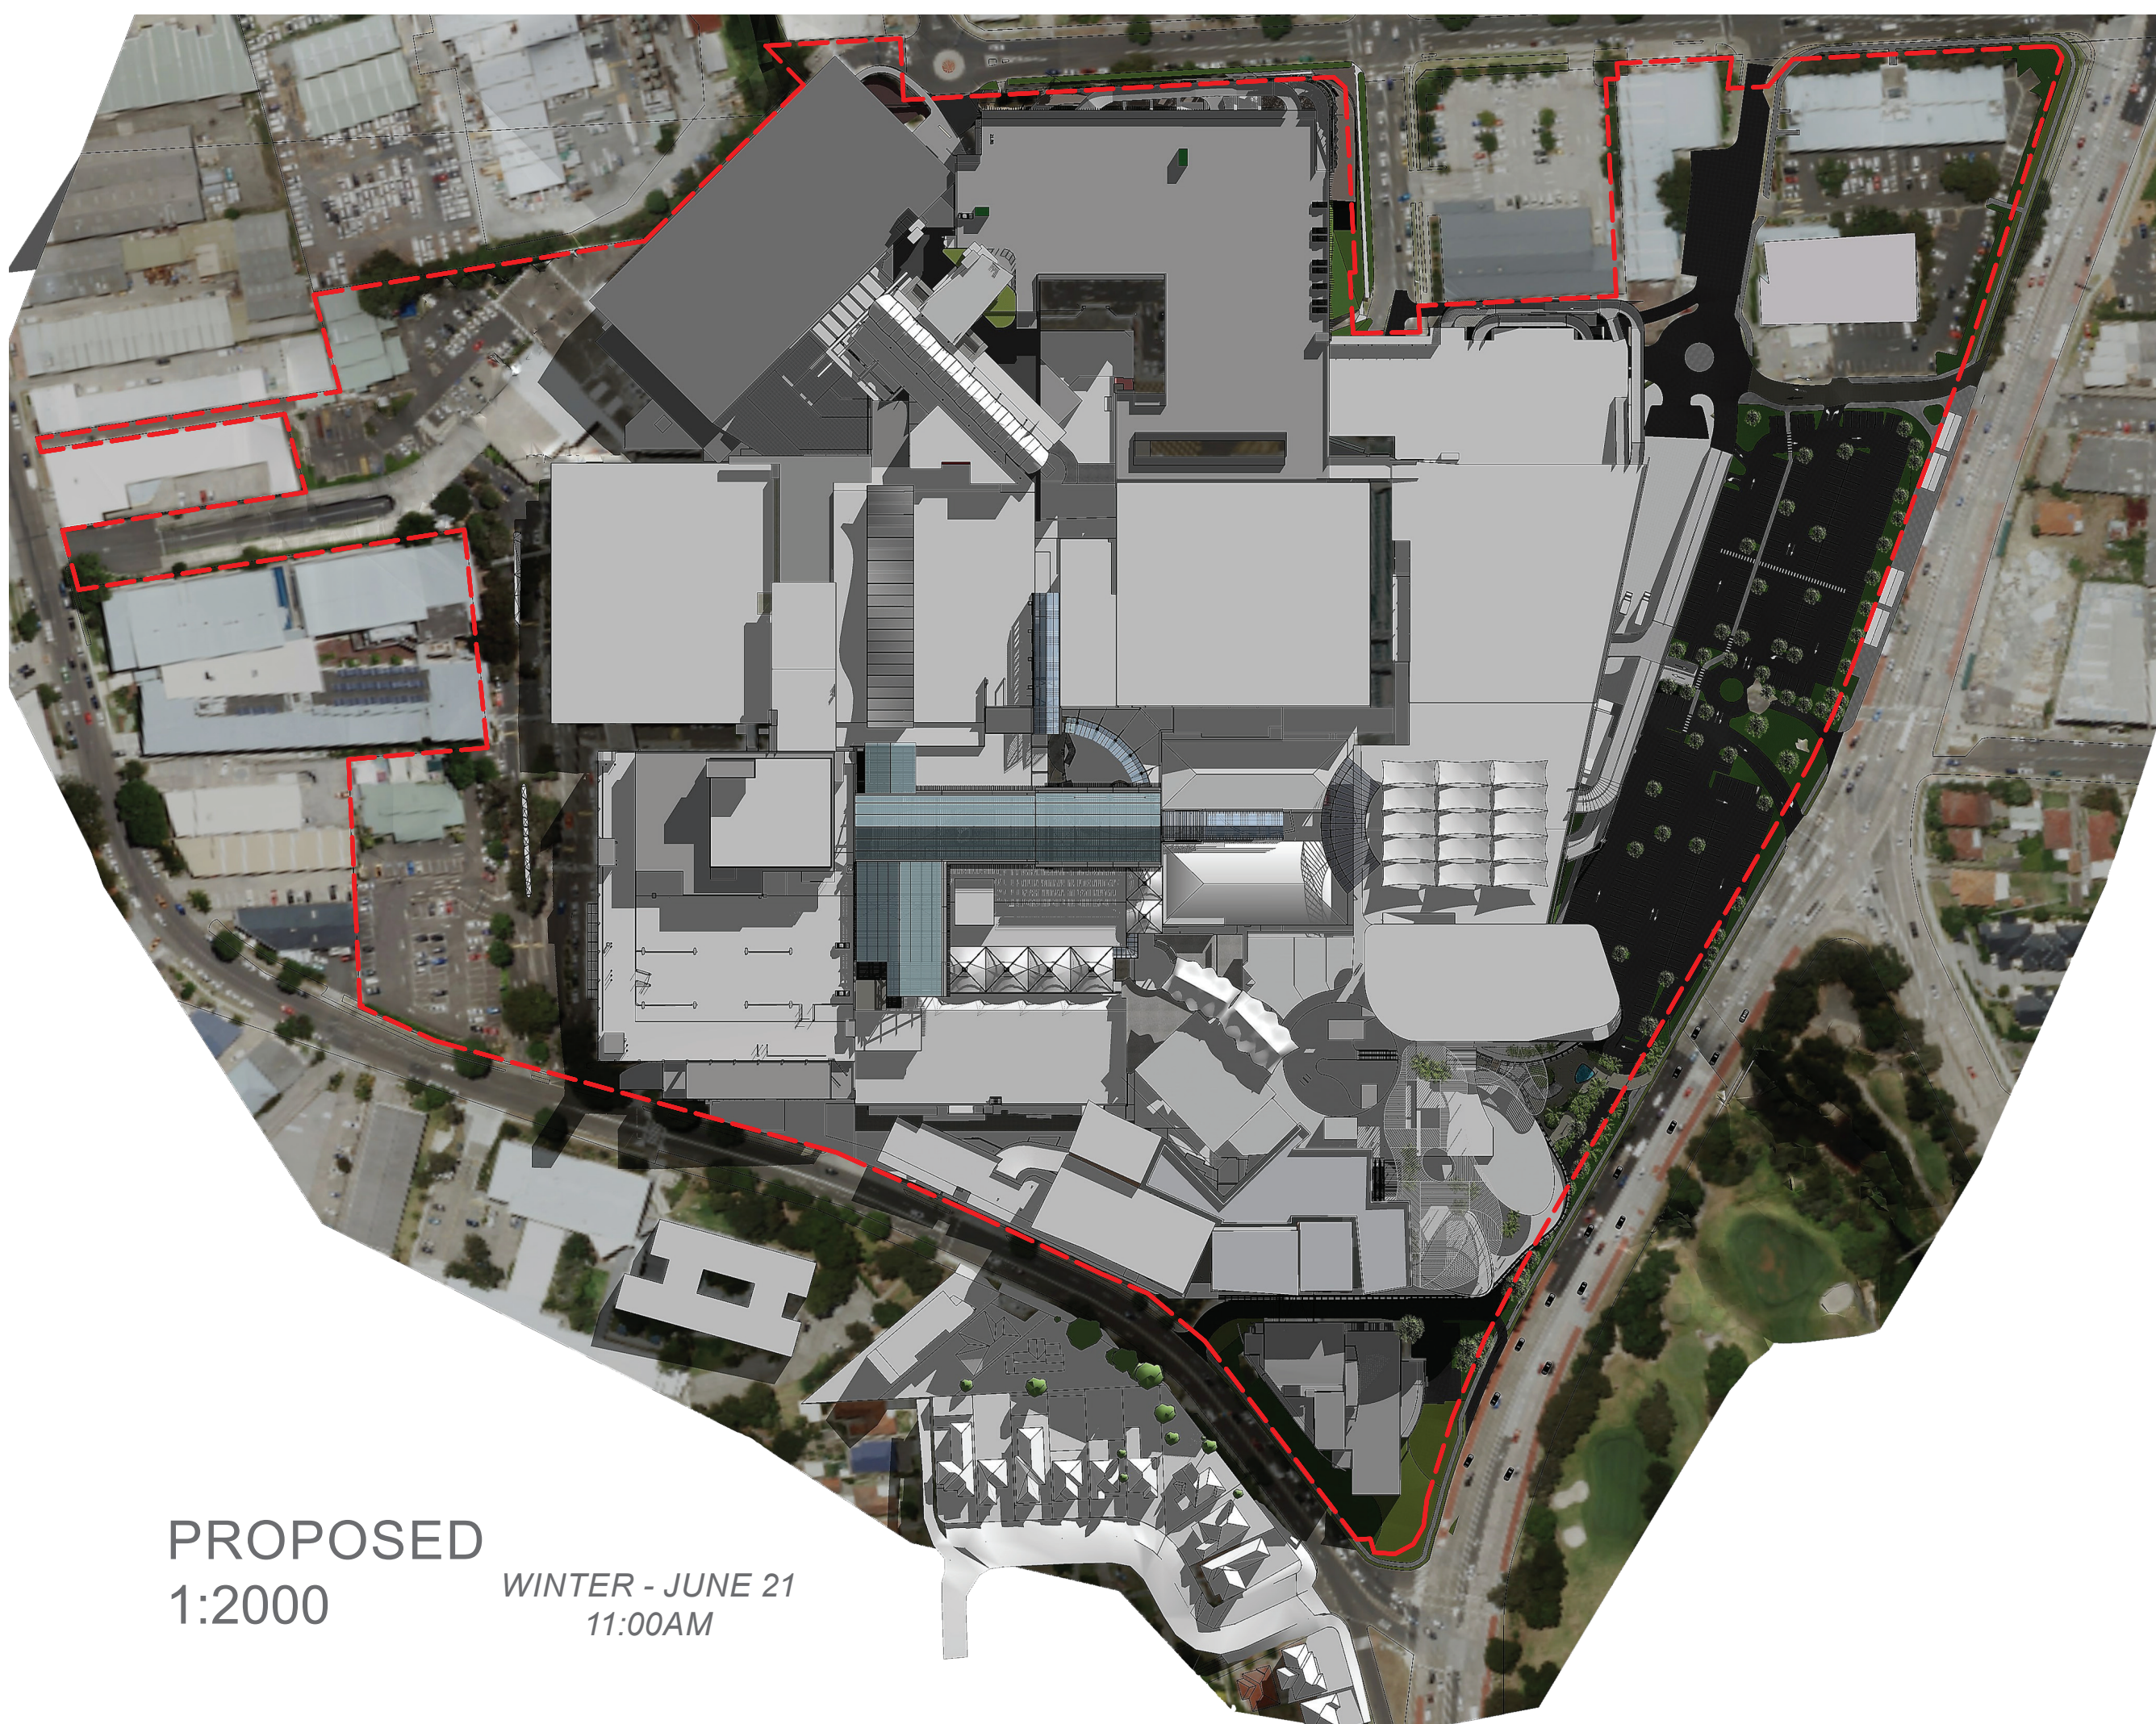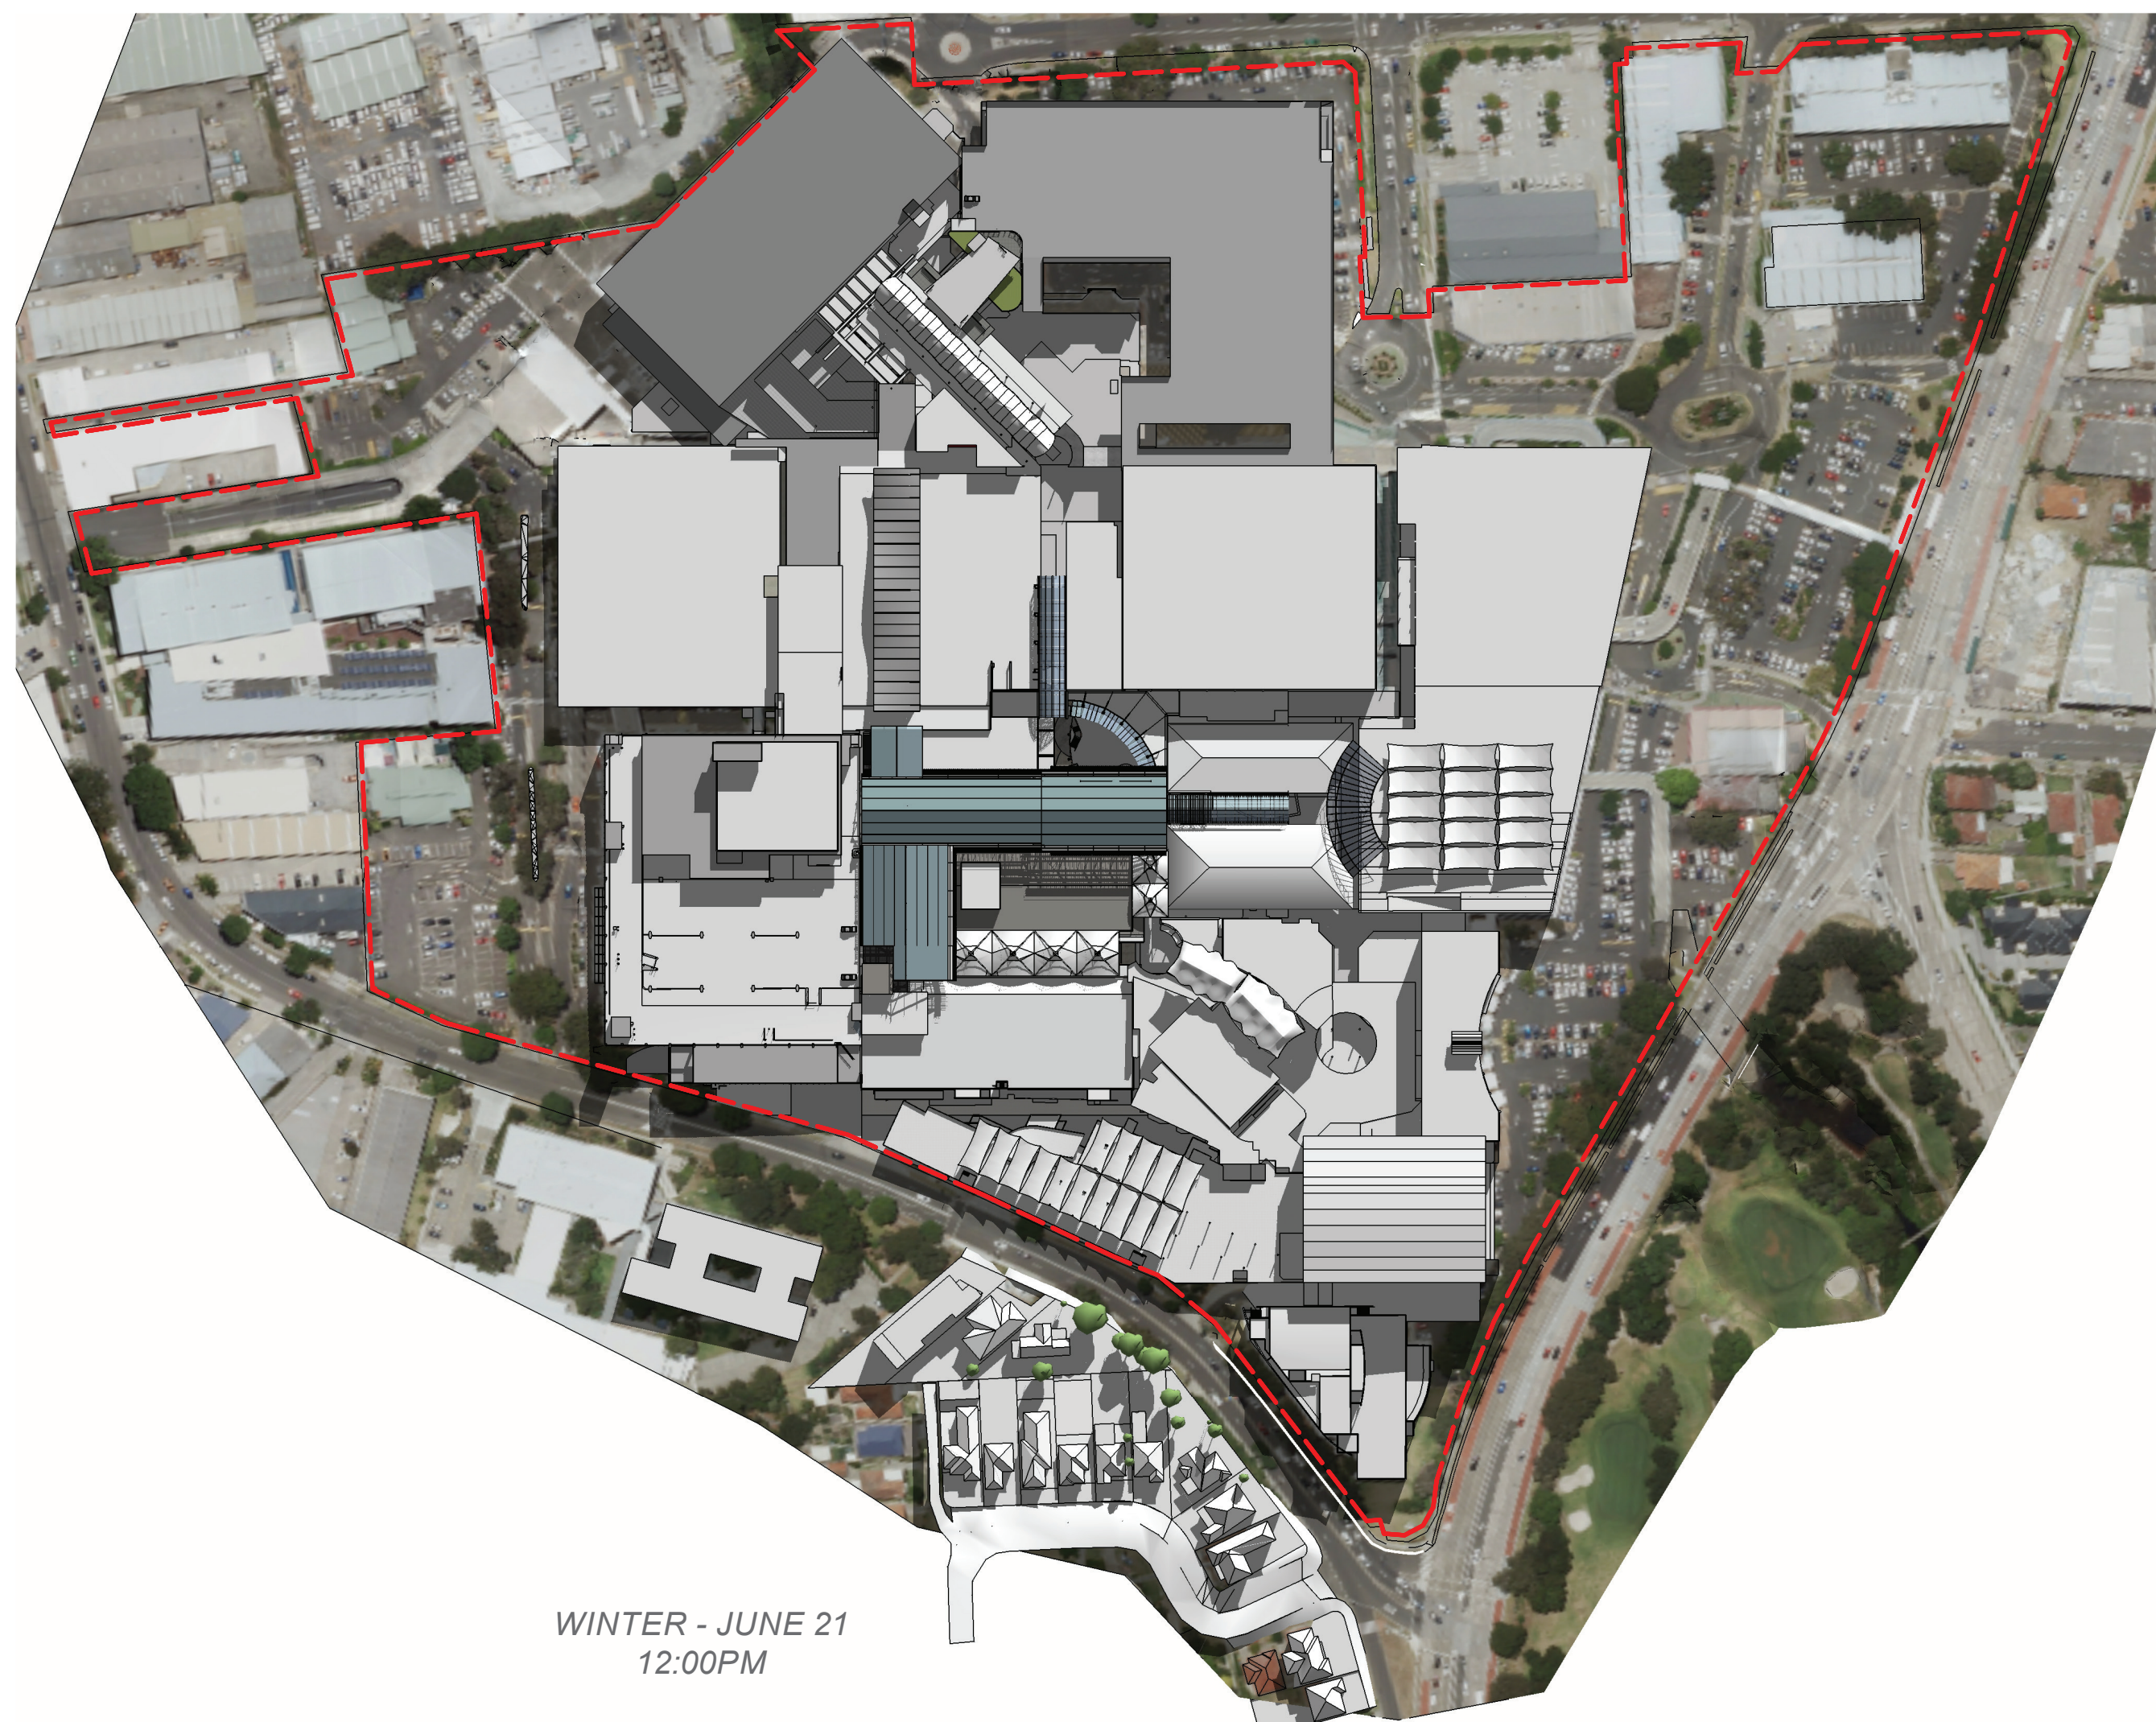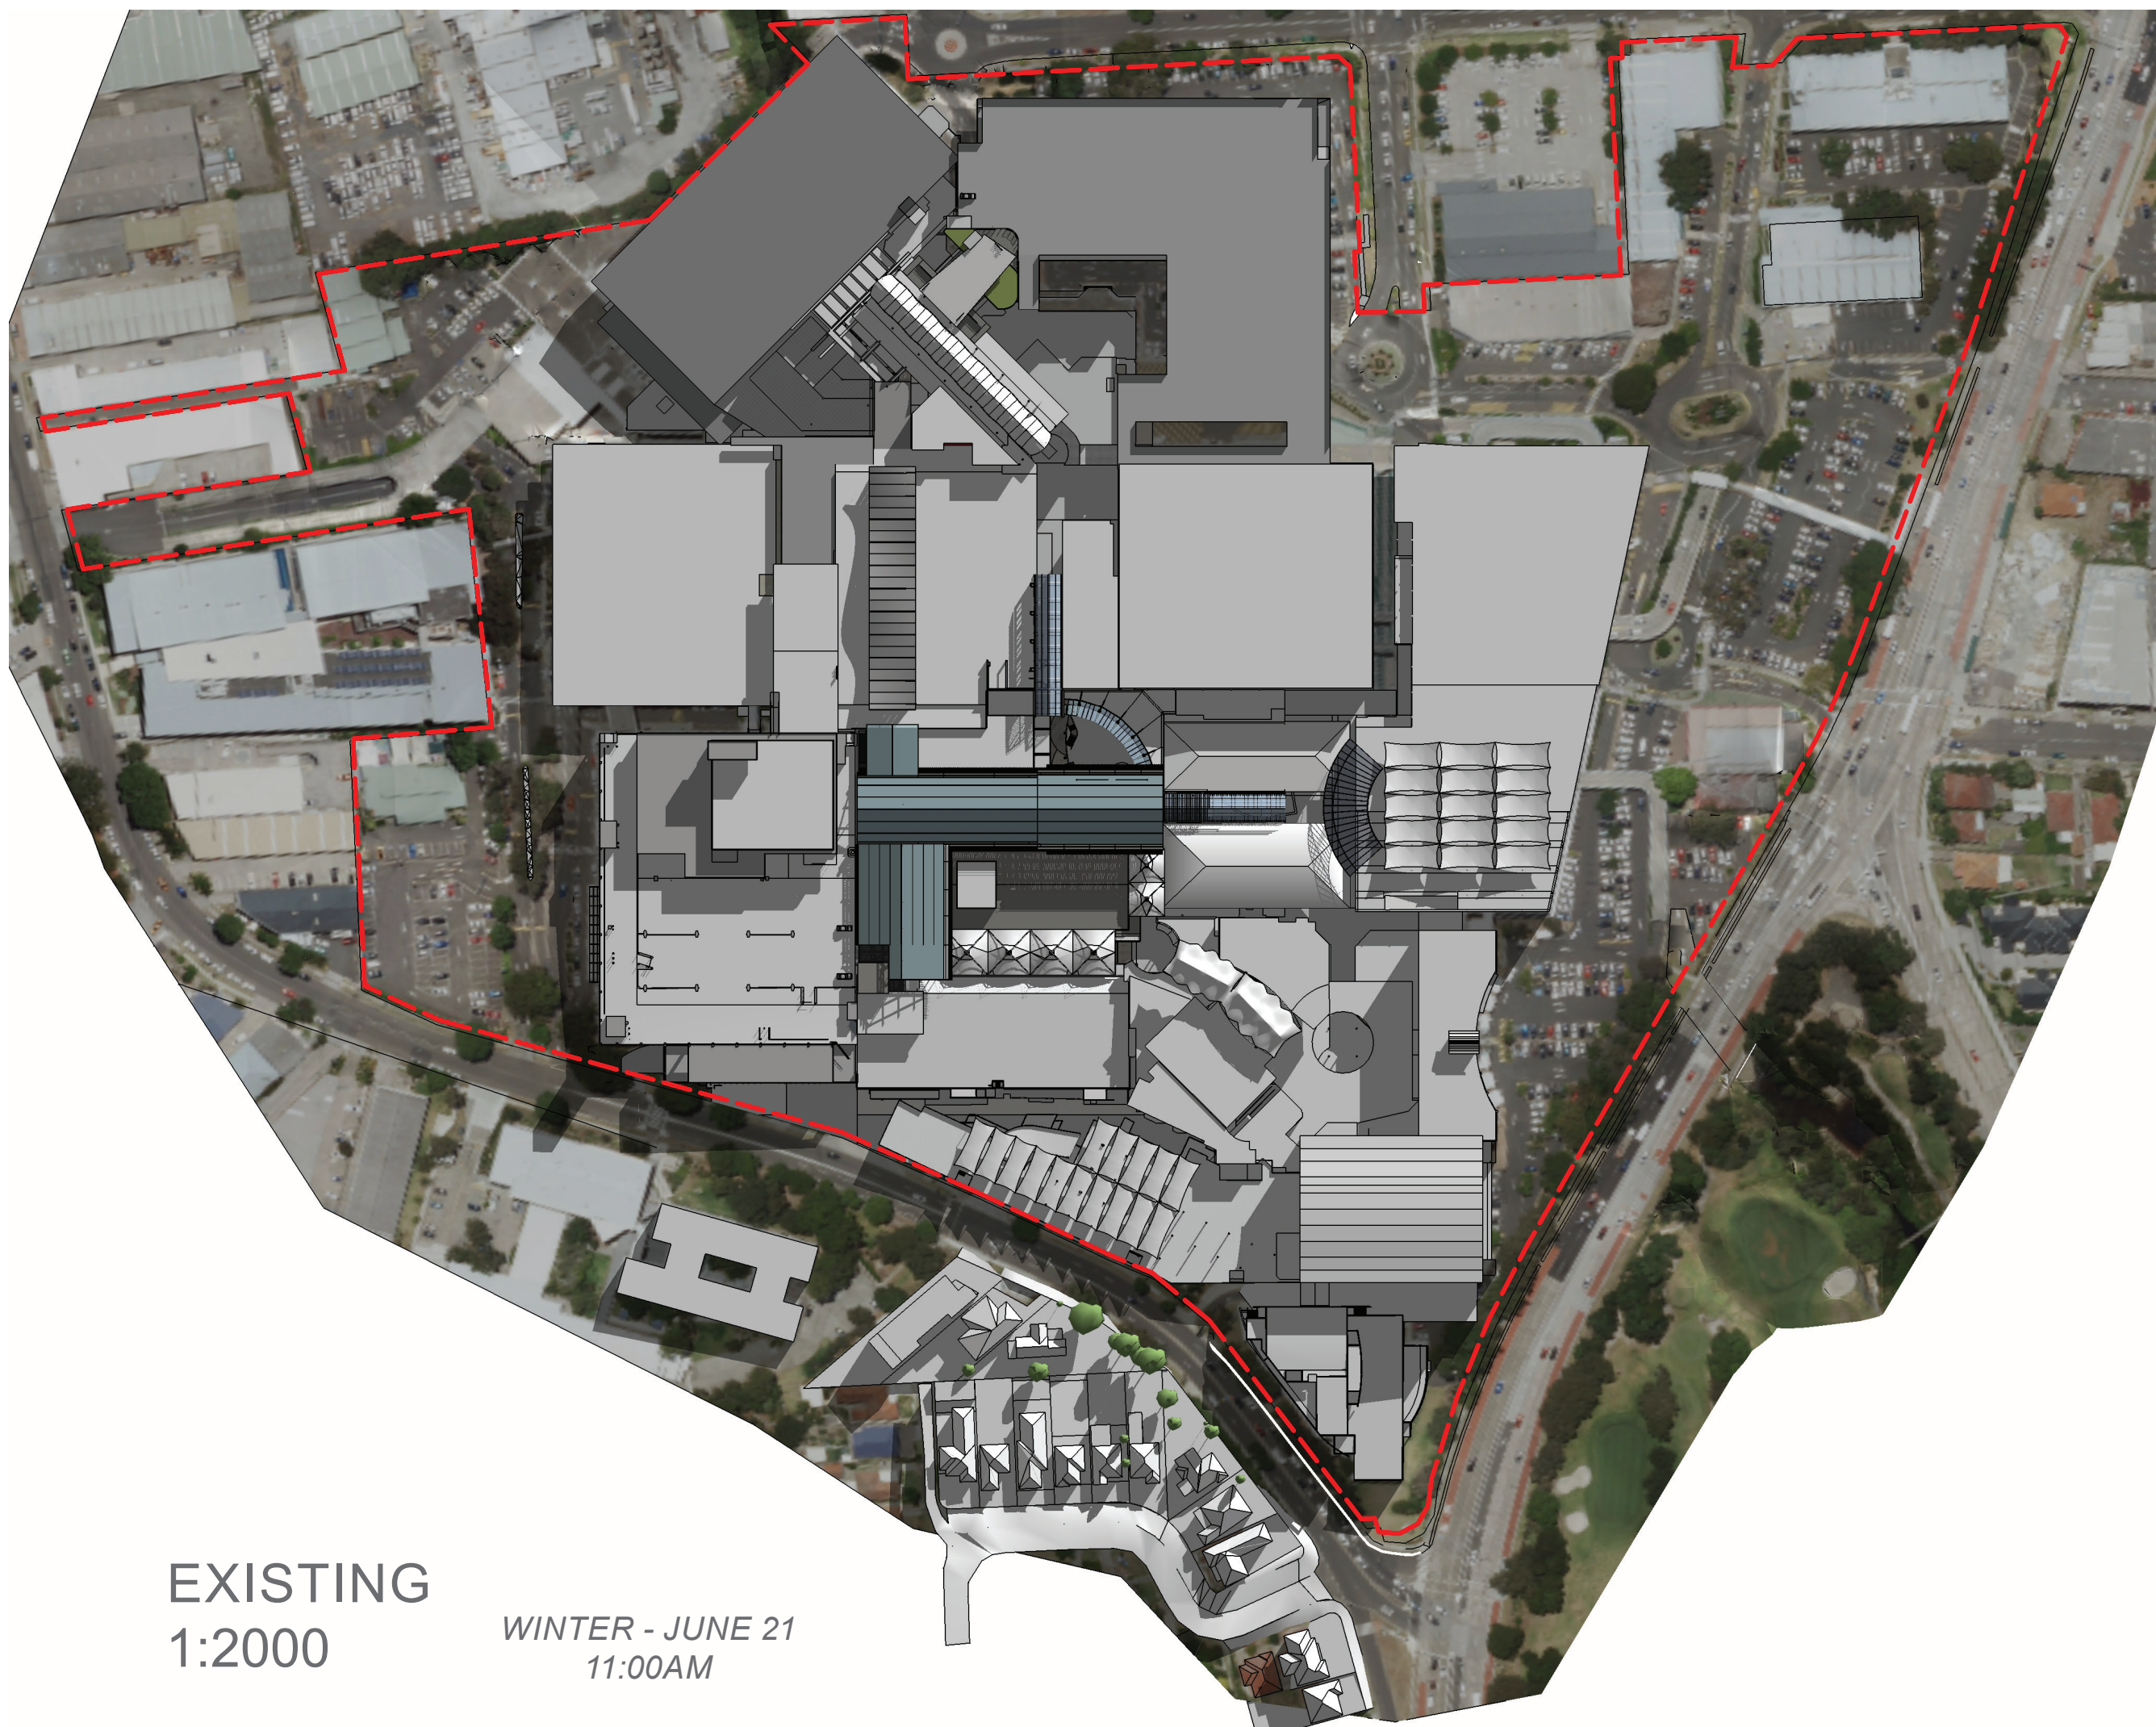

- NOTES:
- This document describes a Design Intent only
  - Written dimensions take precedence over scaling and are to be checked on site.
  - Refer to all project documentation before commencing work.
  - Refer any discrepancies to the Project Design Manager.
  - Copyright is retained by Scentre Design and Construction.
  - Written authority is required for any reproduction.

AMPCAPITAL

SCENTRE GROUP

Owner and Operator of **Westfield** in Australia and New Zealand

Scentre Design and Construction Pty Limited  
85 Castlereagh Street Sydney NSW 2000  
Phone (02) 9338 7000 Fax (02) 9338 8500  
GPO Box 4004 Sydney NSW 2001  
ACN 000 287 885

100

SHADOW  
DIAGRAMS

Centre


WARRINGAH MALL  
STAGE 02

SCHEME 14F  
DEVELOPMENT  
APPLICATION


|                    |             |          |
|--------------------|-------------|----------|
| Project Number     | Drawing No. | Revision |
| 11754              |             |          |
| Scale @ Sheet Size | 100% @ A1   | 01.5602  |
| Plot Date          | 07-06-2019  | 2        |

T:\WARRINGAH\11754 REDEVELOPMENT STAGE 2\01 CONCEPT\02 DESIGN\03 WORKING PRESENTATIONS\ACTIVE\2019-06-07\_DIA SUBMISSION\11754 01.5602 Series - Shadow Diagrams.rvt




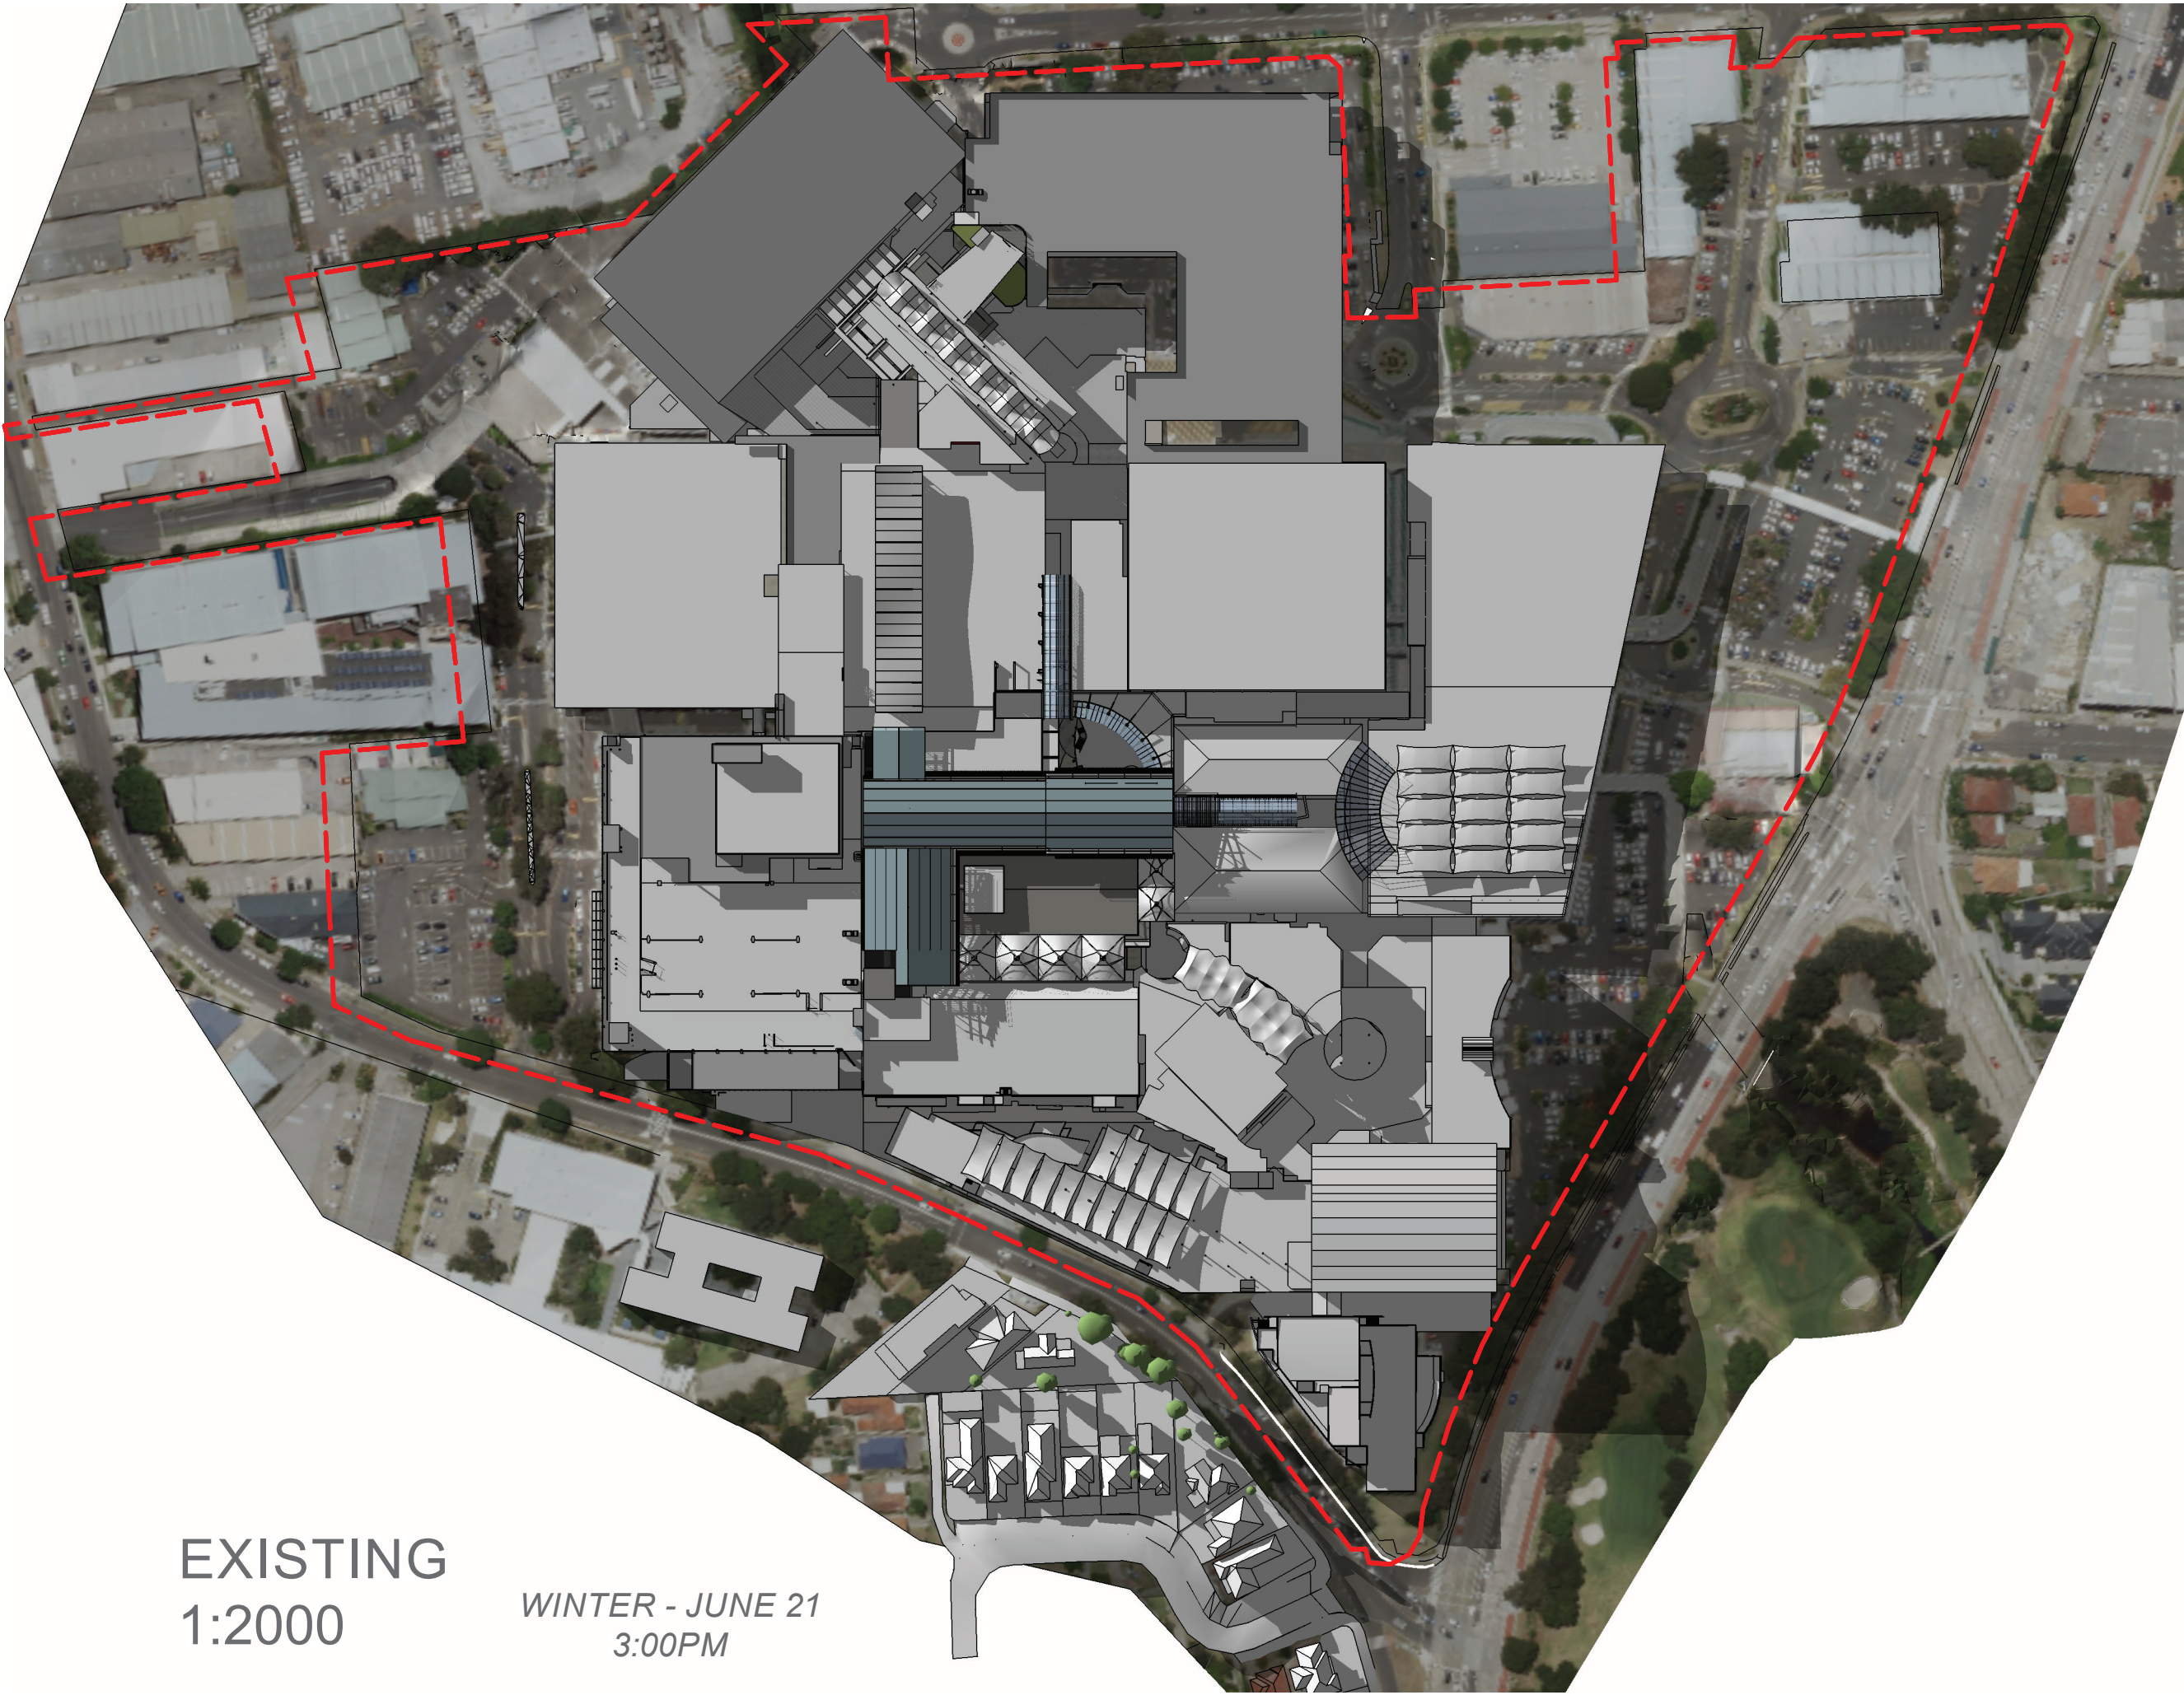

EXISTING  
1:2000  
WINTER - JUNE 21  
3:00PM

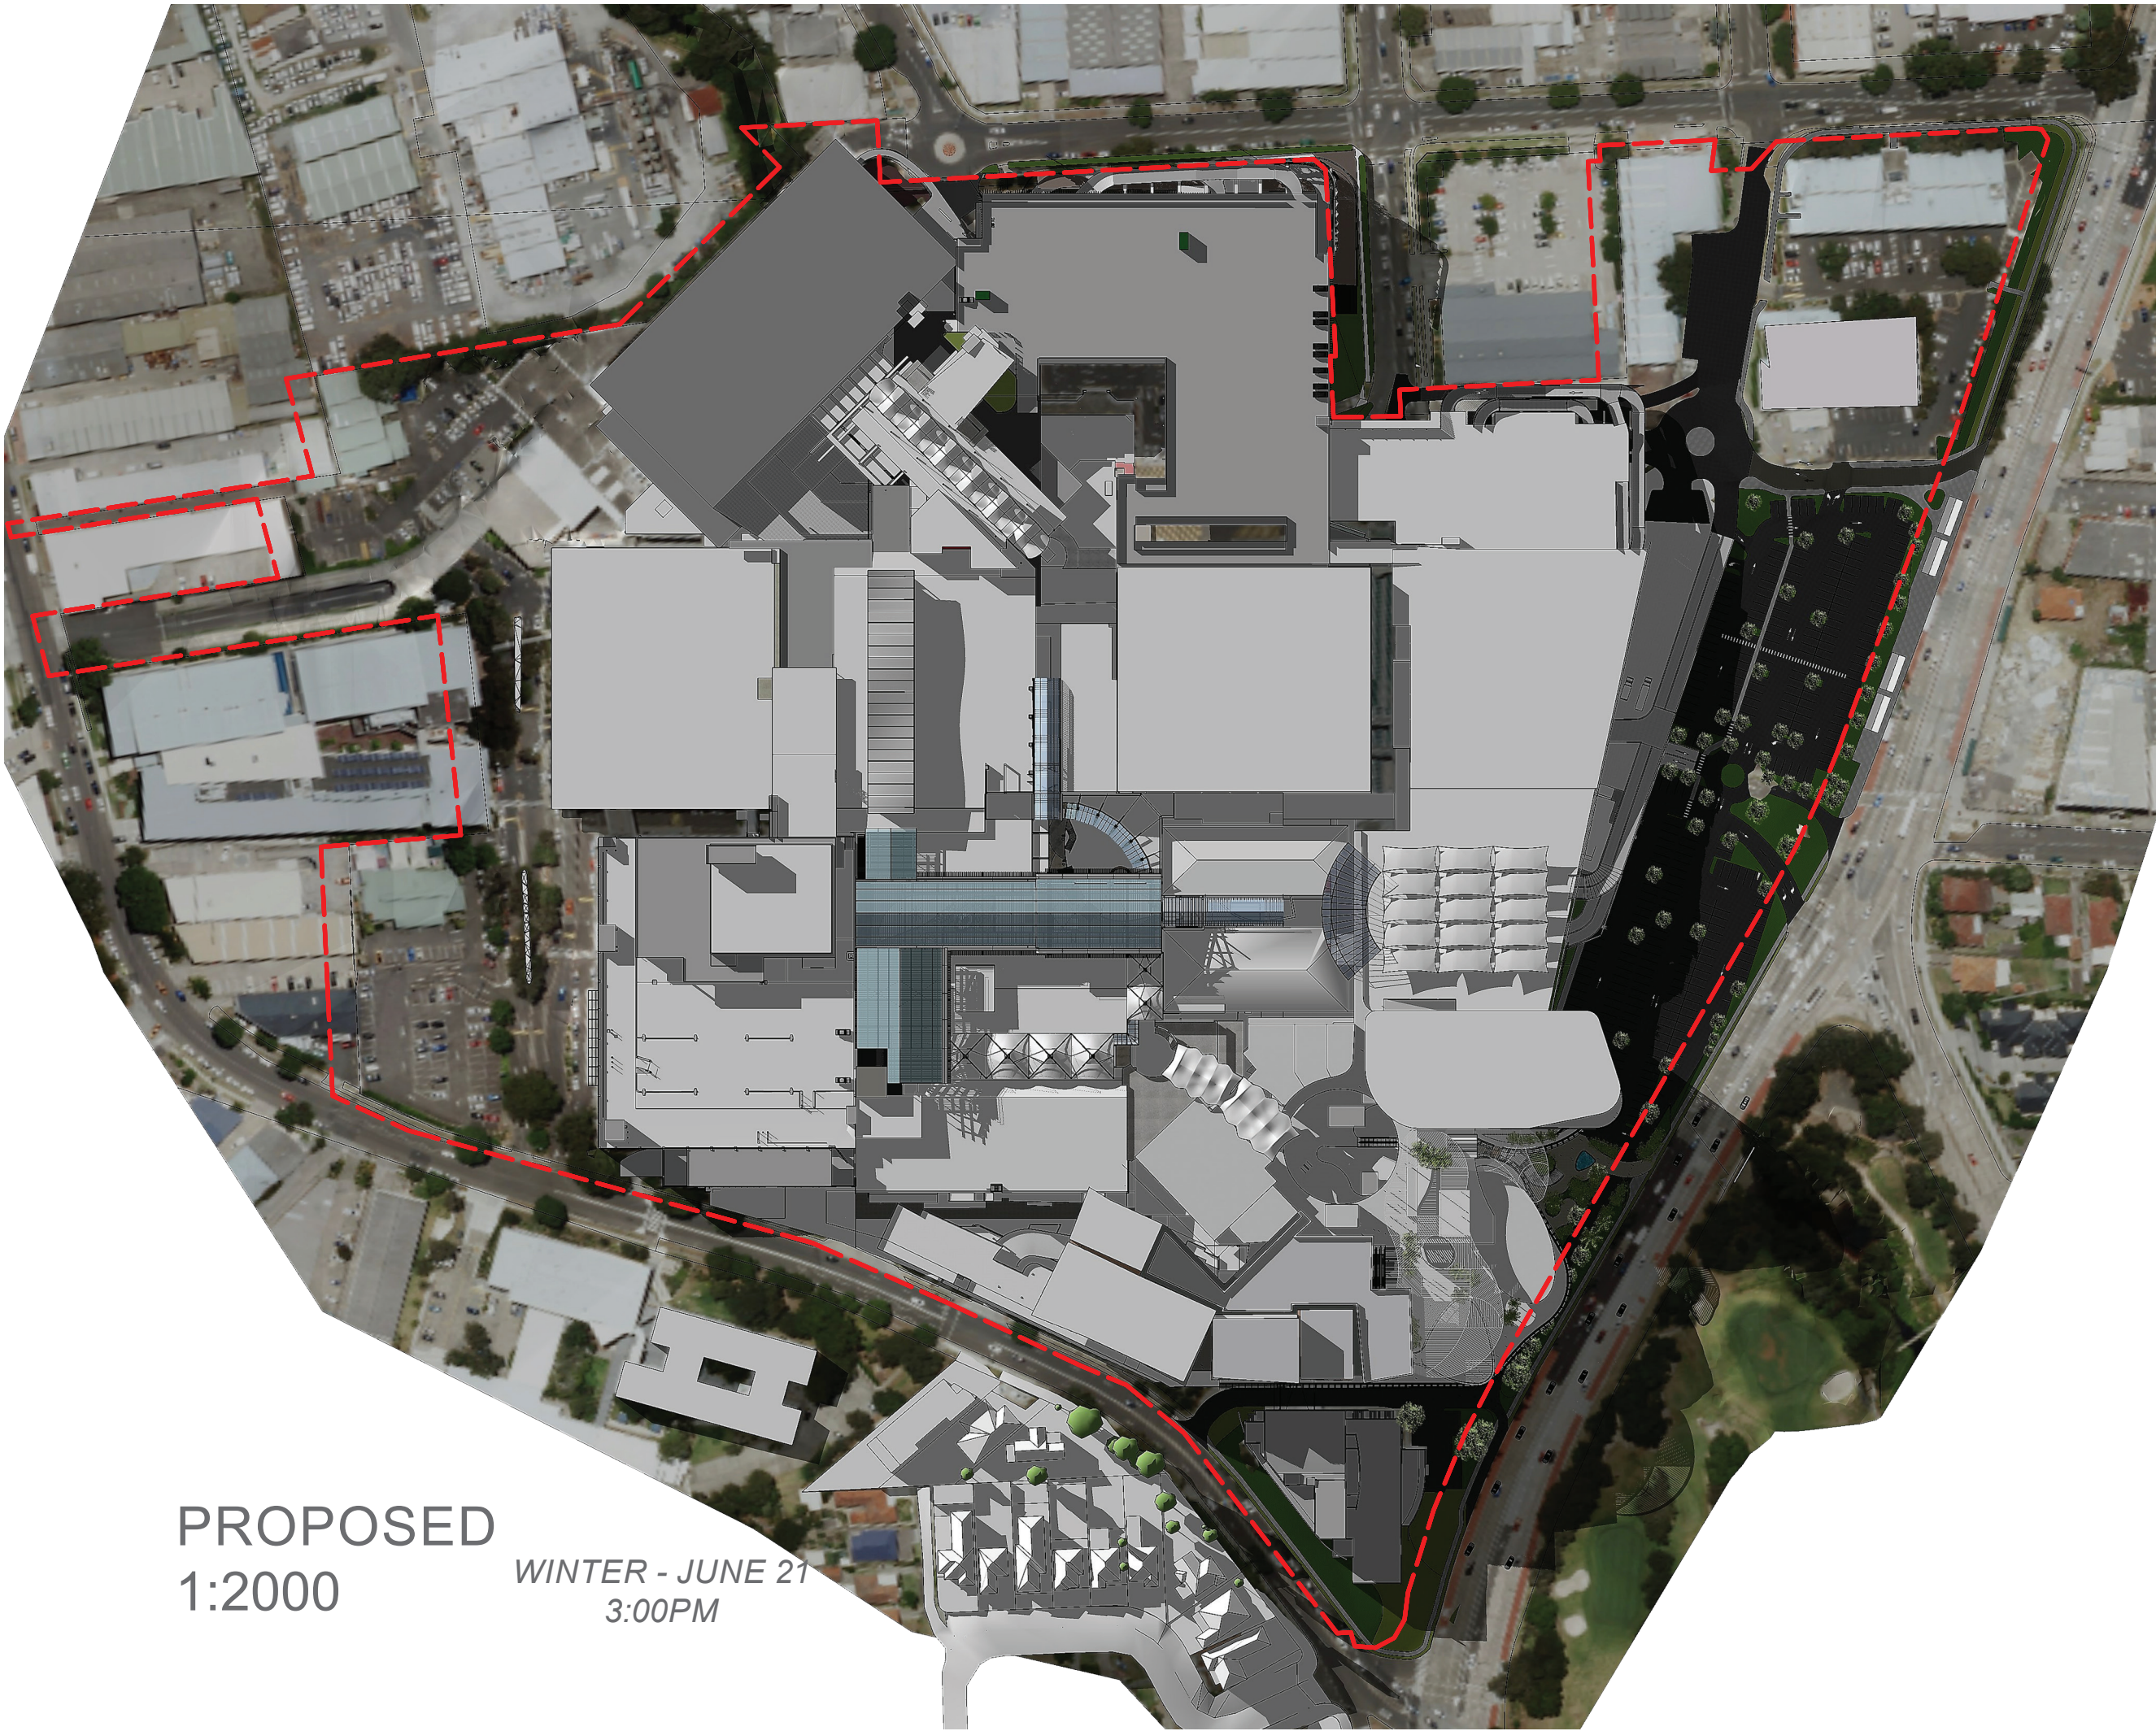

PROPOSED  
1:2000  
WINTER - JUNE 21  
3:00PM

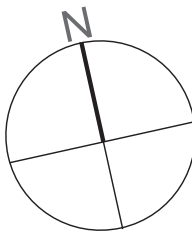

NOTES:

- This document describes a Design Intent only
- Written dimensions take precedence over scaling and are to be checked on site.
- Refer to all project documentation before commencing work.
- Refer any discrepancies to the Project Design Manager.
- Copyright is retained by Scentre Design and Construction.
- Written authority is required for any reproduction.

AMPCAPITAL

SCENTRE GROUP

Owner and Operator of  in Australia and New Zealand

Scentre Design and Construction Pty Limited  
85 Castlereagh Street Sydney NSW 2000  
Phone (02) 9338 7000 Fax (02) 9338 8500  
GPO Box 4004 Sydney NSW 2001  
ACN 000 287 265

SHADOW  
DIAGRAMS

WARRINGAH MALL  
STAGE 02

SCHEME 14F  
DEVELOPMENT  
APPLICATION

| Project Number     | Drawing No. | Revision |
|--------------------|-------------|----------|
| 11754              |             |          |
| Scale @ Sheet Size |             |          |
| 100% @ A1          |             |          |
| Plot Date          |             |          |
| 07-06-2019         |             |          |

01.5603 2







54 REDEVELOPMENT STAGE 2/01 CONCEPTS/02 DESIGN/01 CAD/ACTIVE/2019-05-2019 UPDATED DA  
DRAWINGS/002\_PRO\_MOVEMENT FUTURE OPPORTUNITIES.DWG