




Remove existing sliding door, louvre window and portion of wall and install new bi-fold doors as shown

NOTE- NO CHANGE TO NORTH-WEST / FRONT ELEVATION

2 SOUTH-EAST ELEVATION 1:100

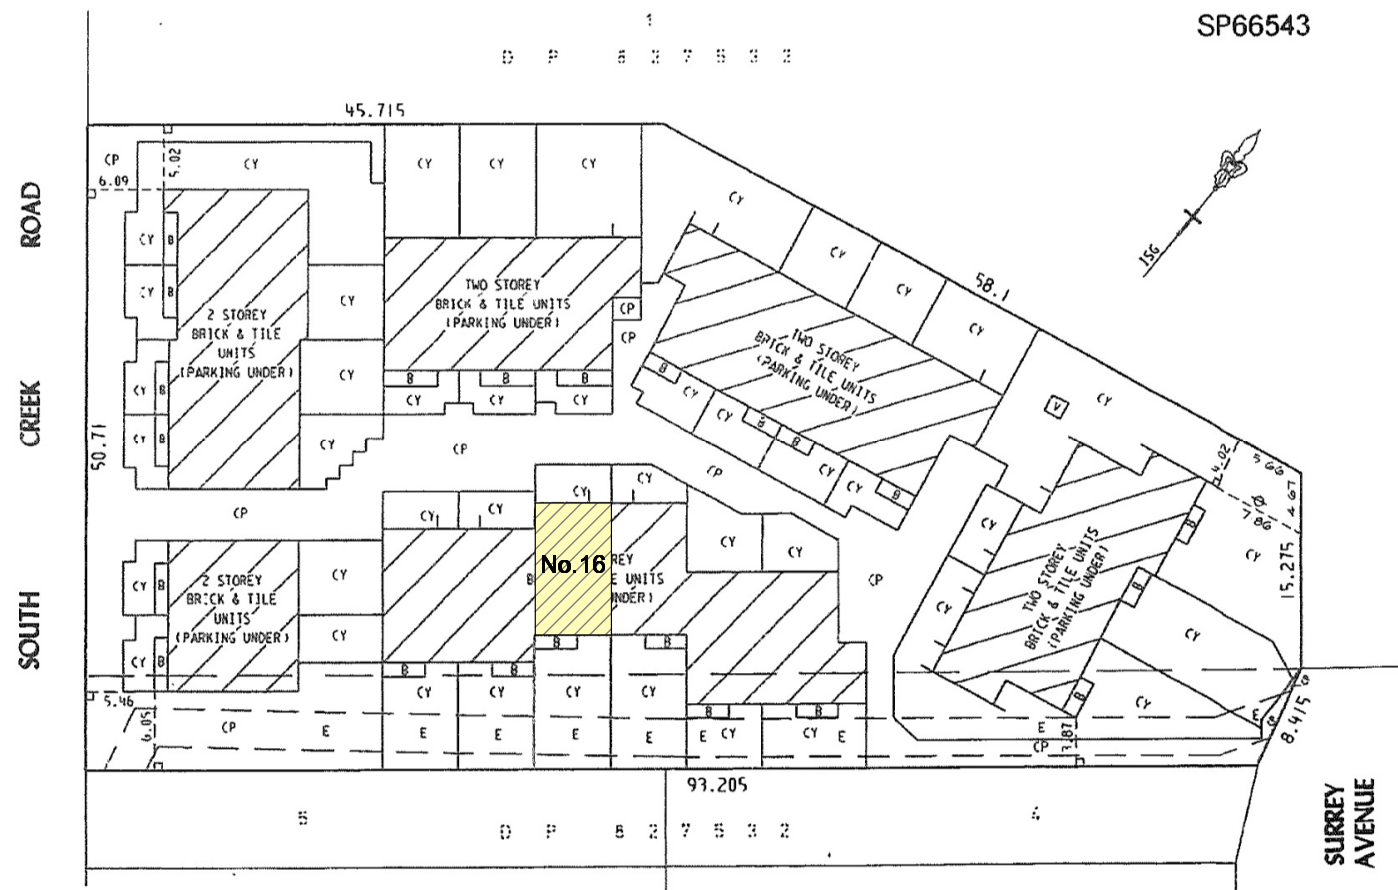

1 SITE/LOCALITY PLAN N.T.S

NOTES

All work is to comply with the Building Code of Australia, the requirements of the local council, the requirements of the legally constituted Authorities for services and the relevant standards by the Standards Association of Australia.

The Builder is to give all notices, obtain all permits and pay all fees.

Finished ground levels on the plan are subject to site conditions.

Do not scale from drawings. Use figured dimensions only and report any discrepancies to the designer prior to commencement.

All figured dimensions to be checked on site.



COPYRIGHT

This plan is the exclusive property of JAH Design Services and must not be used, reproduced or copied without written permission.

Client

MR. & MRS. DAWSON

Project Name

PROPOSED ALTERATIONS

16/28 SOUTH CREEK ROAD

LOT 16, SP66543

DEE WHY NSW 2099

JAH
DESIGN SERVICES

ABN 22 630 690 834
9 LOCKWOOD AVENUE, FRENCHS FOREST NSW 2086
PH. 0410 410 084 EMAIL: info@jahdesigns.com.au

Drawing Title:

SITE PLAN & ELEVATION

Scale: 1:100 @ A3 Date: OCTOBER 2019

Status: DA SUBMISSION Drawn By: JAH

Project No.: 1821 Drawing No.: DA01

Plot Date: 8/11/2019