




1 Notification Roof
SCALE: 1:500

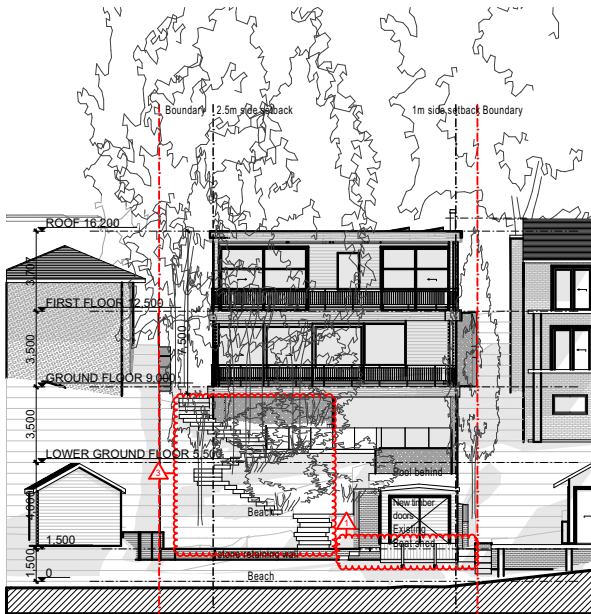

2 Notification West Elevation
SCALE: 1:350

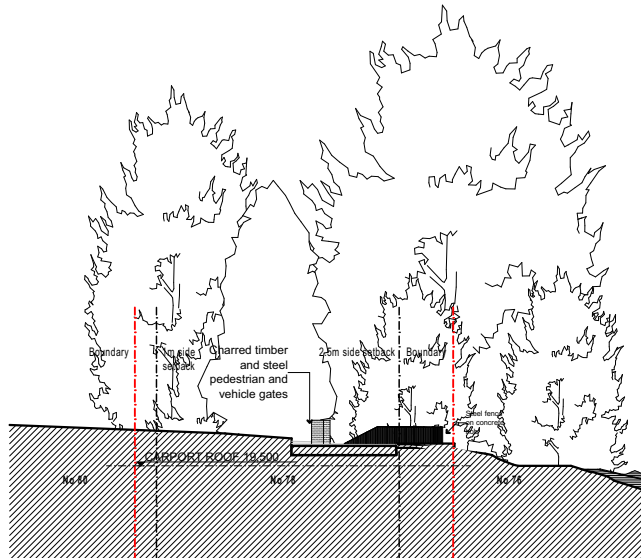

2 Notification East Elevation
SCALE: 1:350

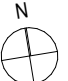rev.	date	description	<div>marker.</div> <div>Architecture & Design</div> <div>402 Darling Street, Balmain NSW 2041</div> <div>ABN: 12 624 281 858</div> <div>www.markerarchitecture.com.au</div>	<div>1801_Clareville House</div> <div>78 Hudson Parade, Clareville</div> <div>NSW 2107</div> <div>Client:</div> <div>Pam & Danny Nemeny</div>	<div>N</div> <div></div> <div>Project North</div>	<div>Consent Modification</div> <div>S4.55 (1A)</div> <div>drawing issue</div>	<div>08 -</div> <div>WIP</div> <div>revision</div>	<div>L</div> <div>orientation</div> <div>local council: Northern Beaches Council</div>	<div>NOTIFICATION PLAN</div> <div>AND ELEVATIONS</div> <div>drawing title</div>	<div>1801</div> <div>drawing job number</div> <div>drawn: BN</div>	<div>A4</div> <div>Sheet Size</div>	<div>as shown</div> <div>drawing scales</div>
01	17.08.22	S4.55 (1a)									<div>31/08/2022</div> <div>drawn date:</div>	<div>10</div> <div>sheets in set</div>

