


AMENDMENTS		<div><div></div><div>Corona Projects</div></div> <div>SUITE 106/35 SPRING STREET BONDI JUNCTION NSW PHONE: 0419 438 956 EMAIL: info@coronaprojects.com</div>	DRAWING: SITE PLAN	PROJECT: PROPOSED CHANGE OF USE	SHEET No: 01	<div><div></div><div>N</div></div>
19.05.20	A					
PROPOSED SIGNAGE			SCALE: 1:200 @ A3	ADDRESS: 2/105 SYDNEY ROAD MANLY	DATE: FEB. 2020	

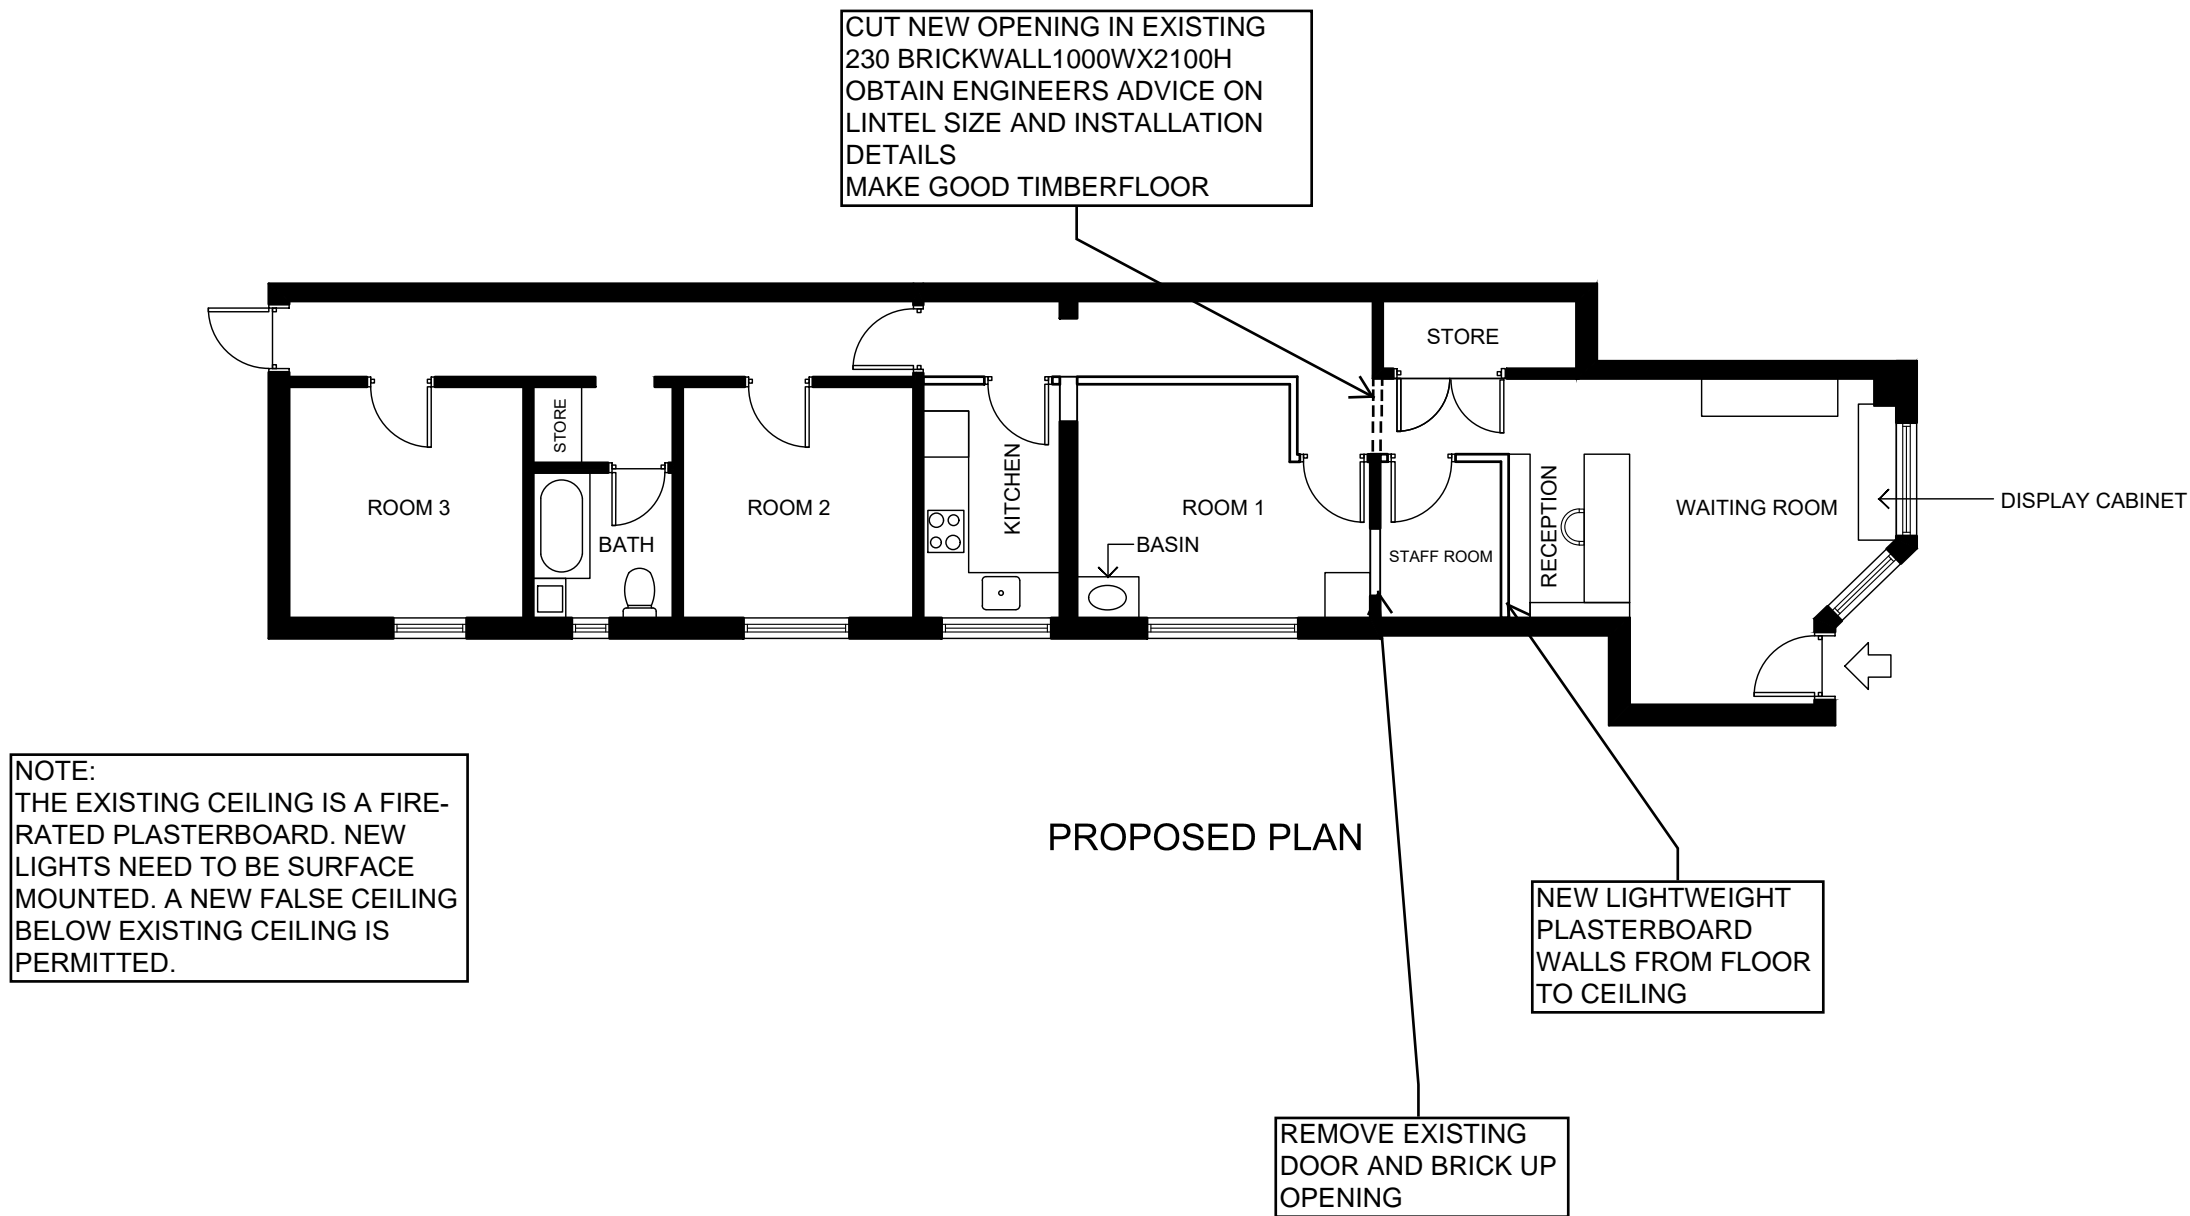

AMENDMENTS		<div><div></div><div>Corona Projects</div></div> <div>SUITE 106/35 SPRING STREET BONDI JUNCTION NSW PHONE: 0419 438 956 EMAIL: info@coronaprojects.com</div>	DRAWING: FLOOR PLAN  SCALE: 1:100 @ A3	PROJECT: PROPOSED CHANGE OF USE  ADDRESS: 2/105 SYDNEY ROAD MANLY	SHEET No: 02  DATE: FEB. 2020	<div><div></div><div>N</div></div>
19.05.20	A					