

  
**THIS PLAN IS TO BE READ IN  
CONJUNCTION WITH  
THE CONDITIONS OF DEVELOPMENT  
CONSENT**  
**DA2020/0450**

Existing Horse Arena  
Roof Ridge: 196.6  
Floor Level: 190.2

Proposed Horse Stable  
Roof Ridge: 194.5  
Floor Level: 190.4

Proposed 1m Wide Dish Drain

Proposed Driveway -  
Hardstand  
Concrete/Asphalt

Proposed Shed  
Roof Ridge: 198.5  
Floor Level: 193.5


Manure Storage

550.3 m<sup>2</sup>

550.2 m<sup>2</sup>

Existing  
Garage  
RR: 197.8  
FL: 194.4

Existing  
Dwelling  
RR: 204.7  
FL: 195.1

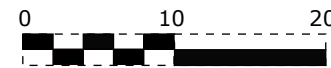


## Site Plan

\*Drawing Scale 1:500 on A3

A  
1.01



DA2020/0450

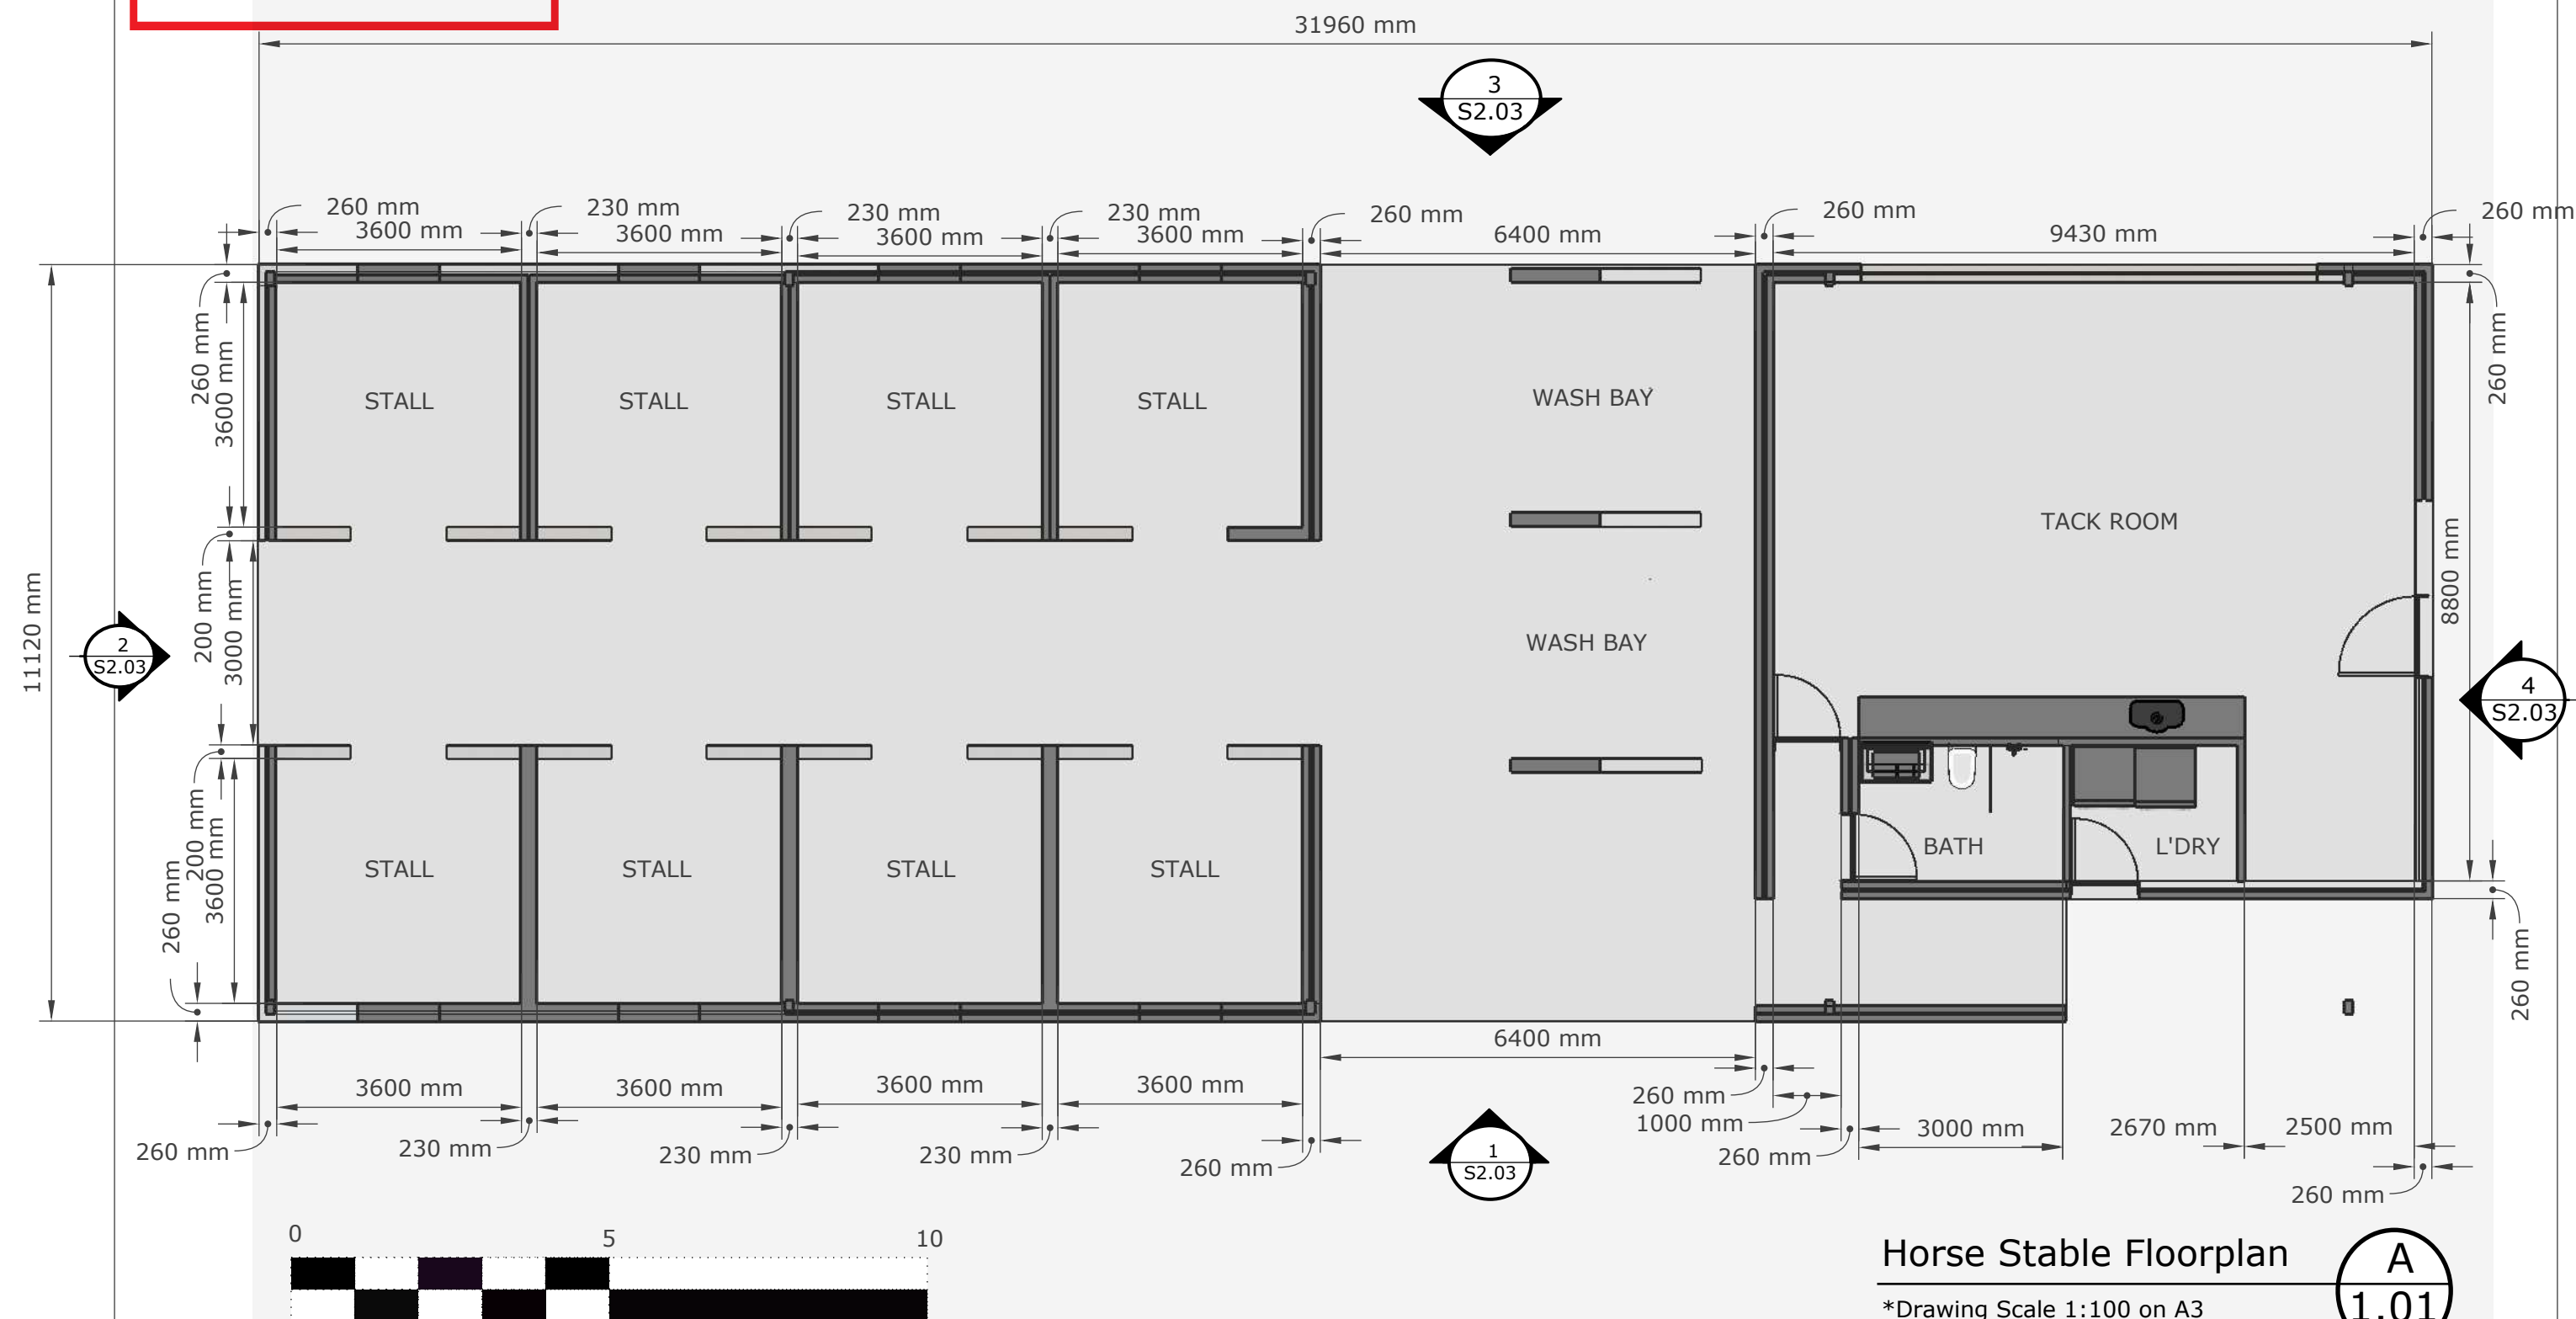









northern  
beaches  
council

**THIS PLAN IS TO BE READ IN  
CONJUNCTION WITH  
THE CONDITIONS OF DEVELOPMENT  
CONSENT**

DA2020/0450

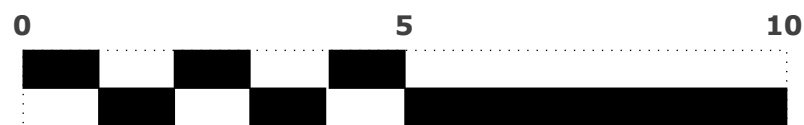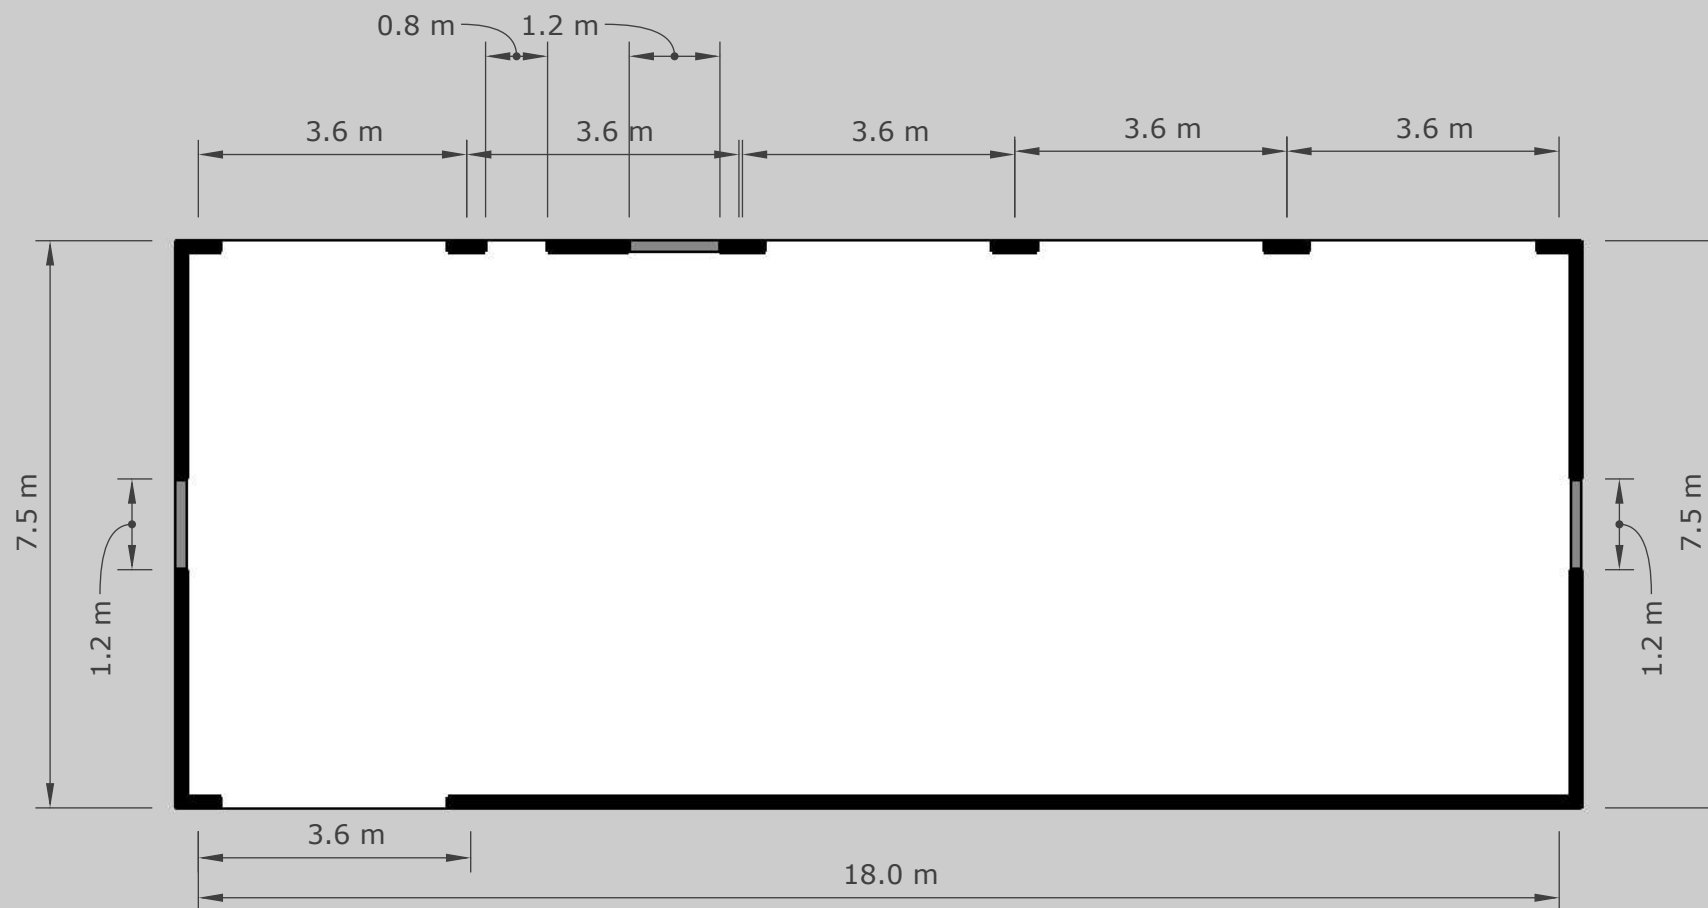


### Shed Floorplan

\*Drawing Scale 1:100 on A3

A

1.02

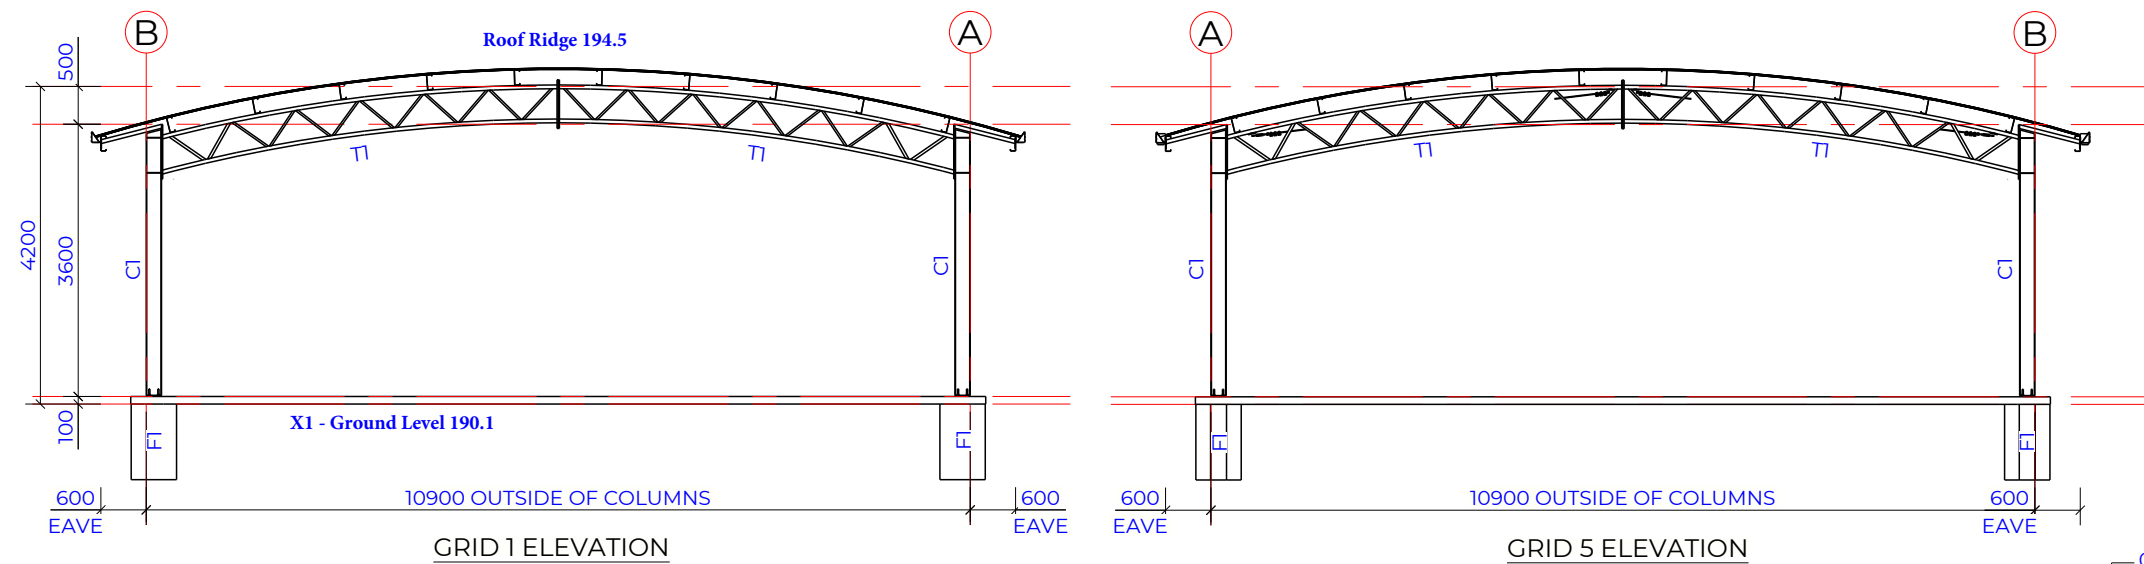

LAKER  
GROUP

STRUCTURAL CERTIFICATION  
CHRISTOPHER AKERS  
REGISTRATION NO. EC44174

SIGNED:

DATE:



THIS PLAN IS TO BE READ IN  
CONJUNCTION WITH  
THE CONDITIONS OF DEVELOPMENT  
CONSENT

DA2020/0450

FASCIA GUTTER  
IN SHALE GREY

0.42-CORRY  
ROOF CLADDING  
IN SHALE GREY

GRID A ELEVATION

GRID B ELEVATION

PROPOSED 30.4m x 10.6m x 3.6m STABLE COMPLEX  
FOR PAMELA TAYLOR  
88 BOORALIE RD, TERREY HILLS, NSW

PRELIMINARY

STRUCTURAL ELEVATIONS

JOB 13741

SHEET S2.01


REV B

THESE DRAWINGS SHALL BE READ IN  
CONJUNCTION WITH STRUCTURAL  
COMPUTATIONS SUPPLIED BY  
LAKER GROUP


REV	DESCRIPTION	DATE	DRAWN
B	CLIENT UPDATES	24/03/2020	LH
A	PRELIMINARY	18/03/2020	AK

SIZE A3 SCALE 1:100 PAGE 4 OF 5


Central  
Steel build

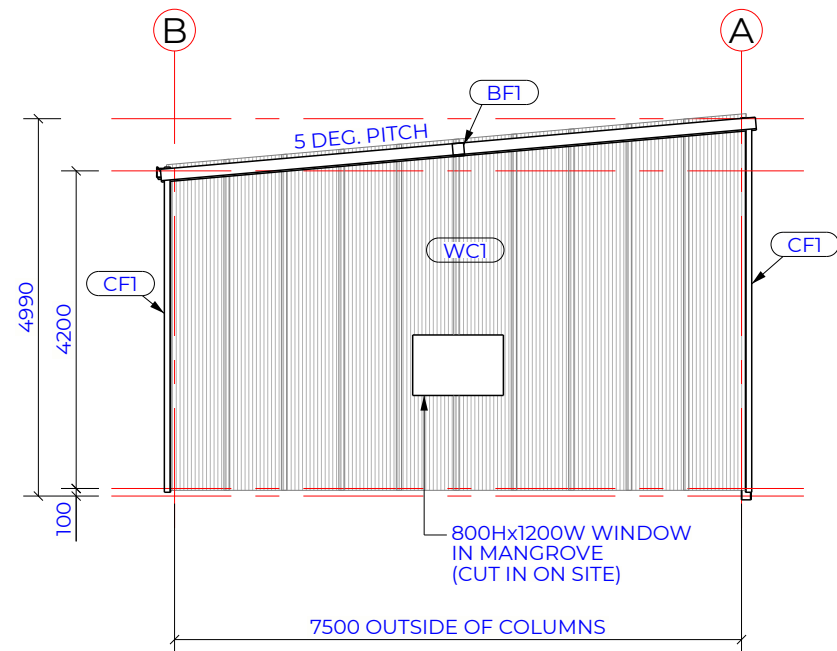


GRID 1 ELEVATION

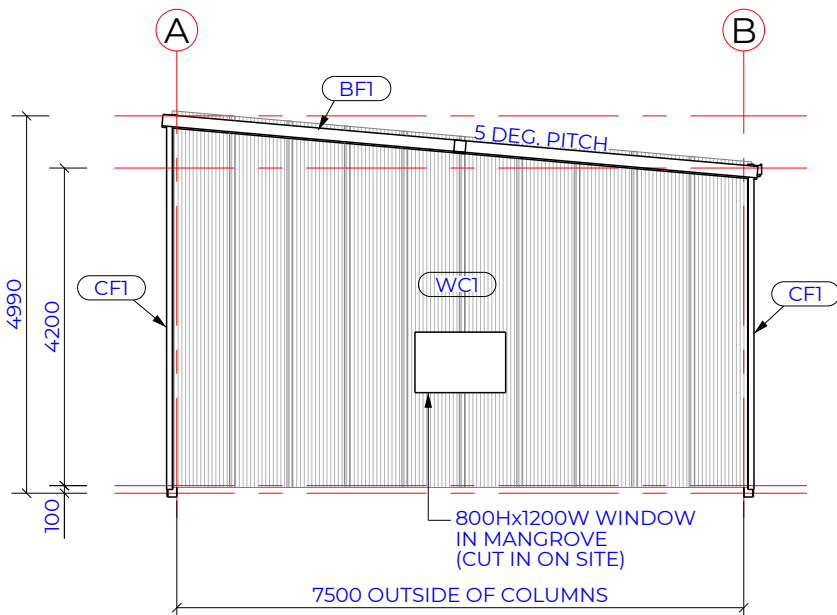

GRID 6 ELEVATION

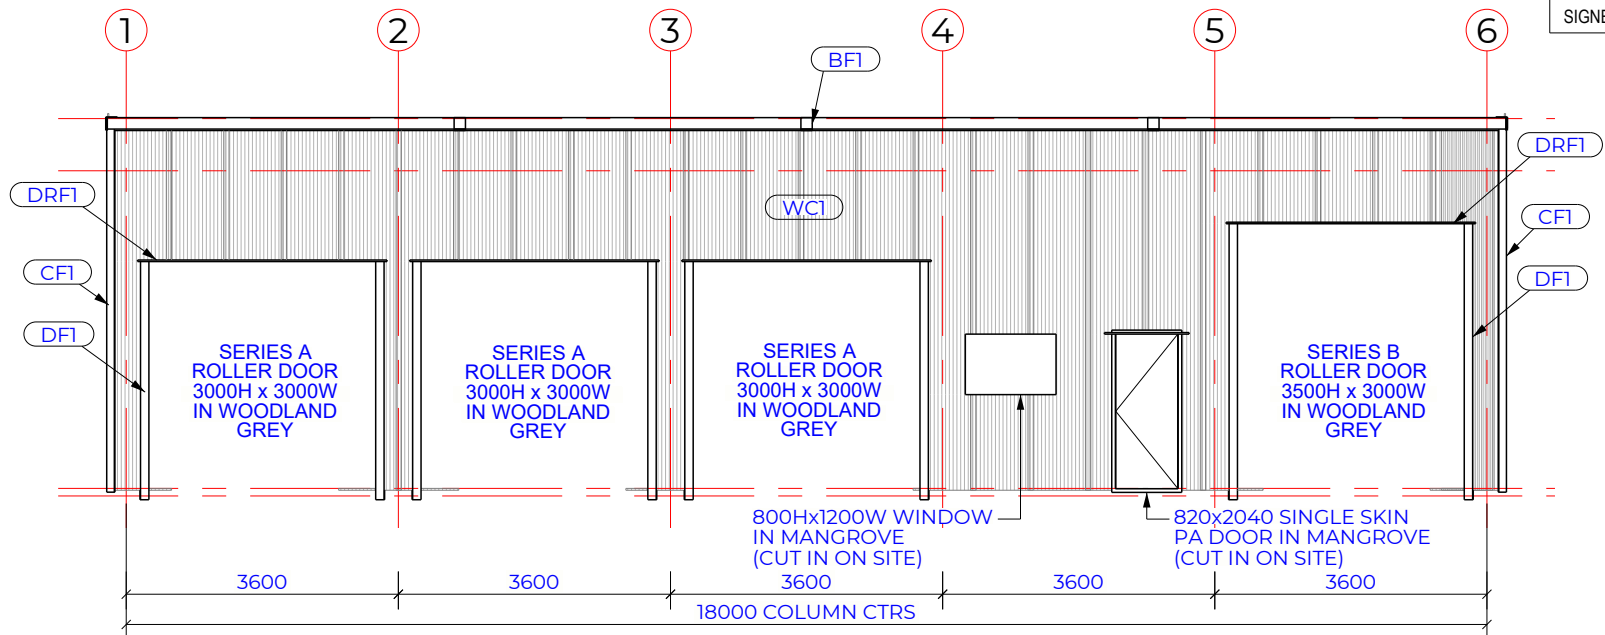

GRID A ELEVATION

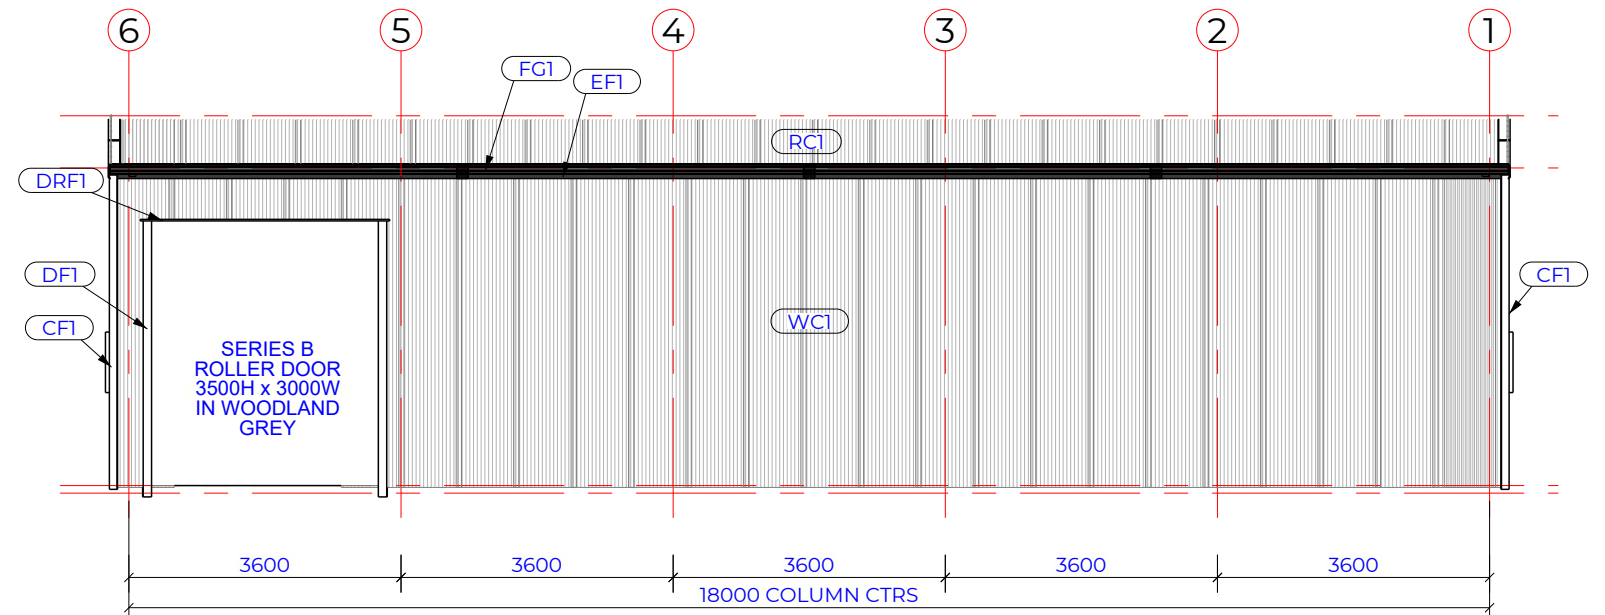

GRID B ELEVATION



northern  
beaches  
council

THIS PLAN IS TO BE READ IN  
CONJUNCTION WITH  
THE CONDITIONS OF DEVELOPMENT  
CONSENT

DA2020/0450

CLADDING SCHEDULE

ITEM	NAME	PROFILE	FINISH
BF1	BARGE FLASHING		MANGROVE
CF1	CORNER FLASHING		WOODLAND GREY
DF1	DOOR FLASHING		WOODLAND GREY
DRF1	CORRY DRIP FLASHING		WOODLAND GREY
EF1	EAVE FLASHING		WOODLAND GREY
FG1	SLOTTED FASCIA GUTTER		MANGROVE
RC1	ROOF CLADDING	0.42-CORRY	MANGROVE
WC1	WALL CLADDING	0.42-CORRY	WOODLAND GREY

PROPOSED 18m x 7.5m x 4.2m MACHINERY SHED  
FOR PAMELA TAYLOR  
88 BOORALIE RD, TERRY HILLS, NSW

PRELIMINARY

ELEVATIONS

THESE DRAWINGS SHALL BE READ IN  
CONJUNCTION WITH STRUCTURAL  
COMPUTATIONS SUPPLIED BY  
LAKER GROUP

SIZE A3 SCALE 1:100 PAGE 5 OF 6


JOB 15372

SHEET S2.02

REV A

REV	DESCRIPTION	DATE	DRAWN
A	PRELIMINARY	09/04/2020	AK


Central  
Steel build

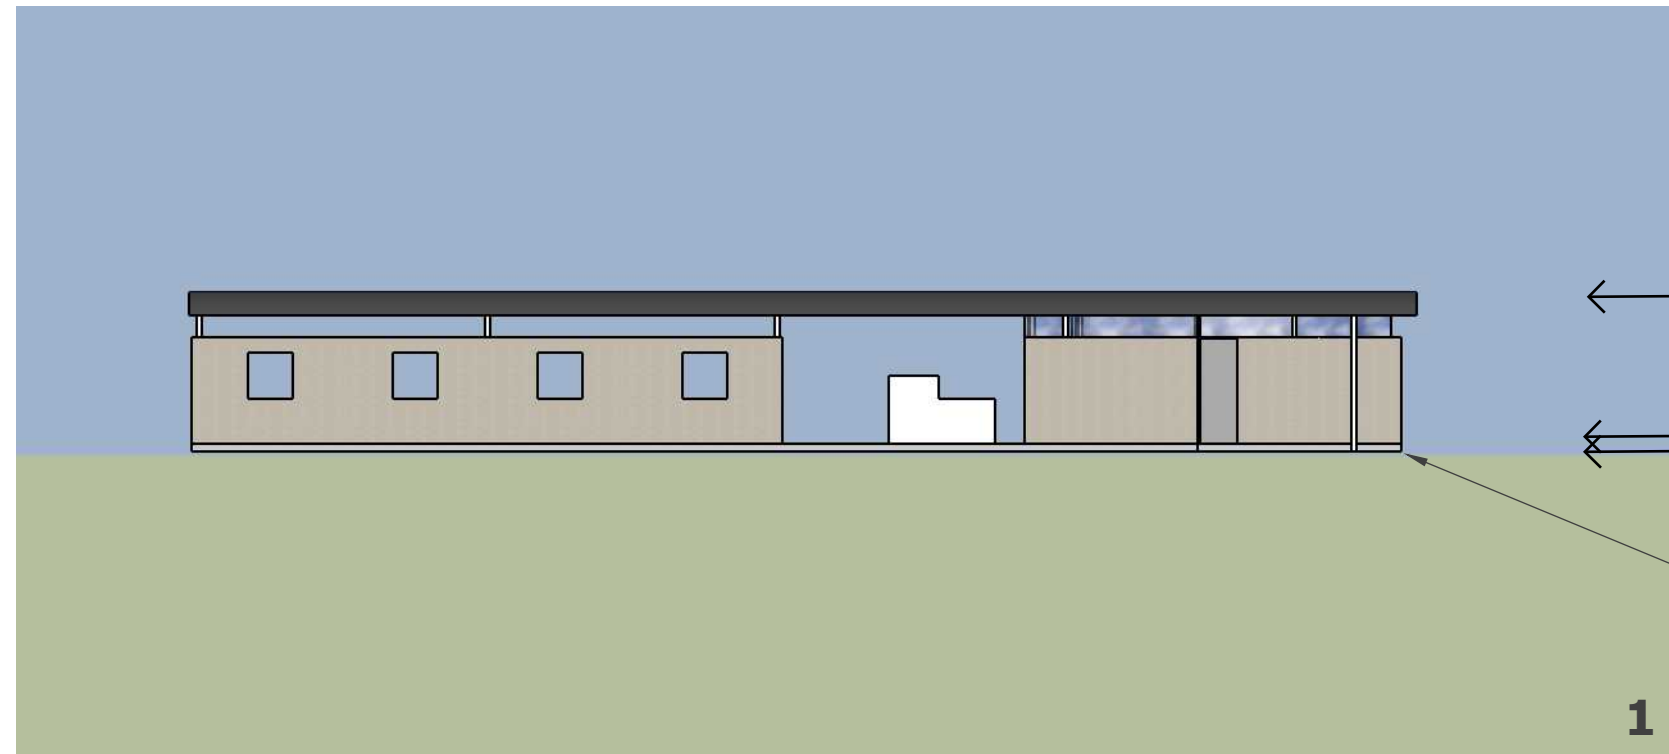


Roof Ridge: 194.5  
 Roof: Colourbond,  
 Shale Grey  
 Stable Walls: Brick  
 Stable Finished  
 Floor: 190.4  
 Ground Level: 190.1

X1

1

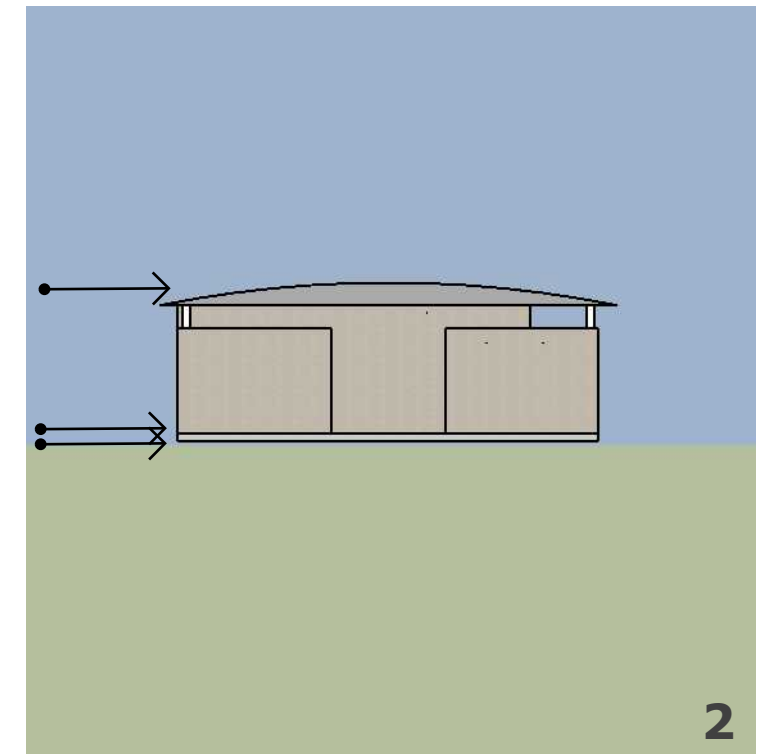


2

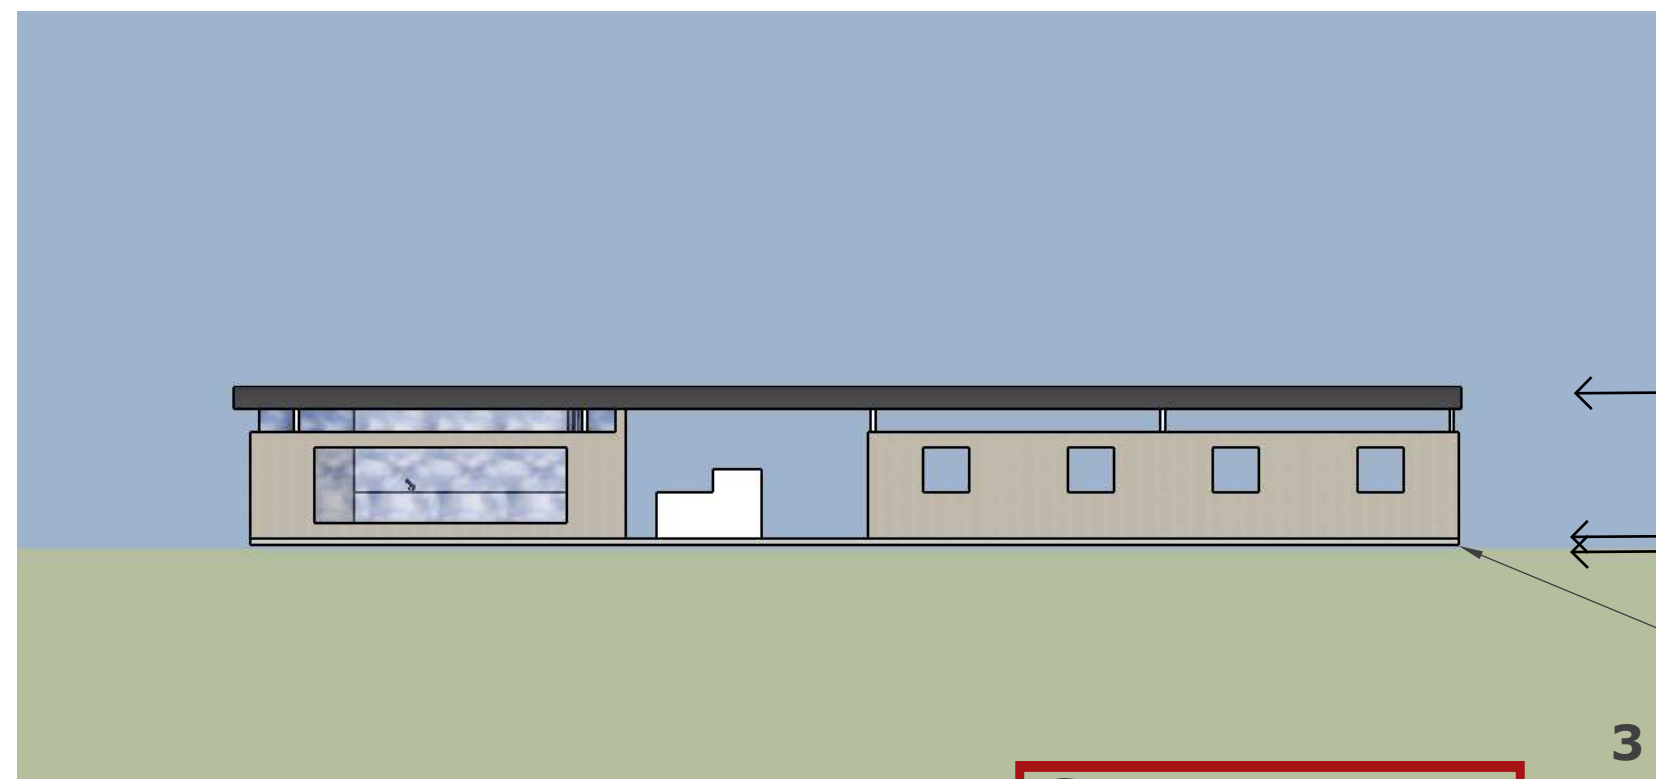

Roof Ridge: 194.5  
 Roof: Colourbond,  
 Shale Grey  
 Stable Walls: Brick  
 Stable Finished  
 Floor: 190.4  
 Ground Level: 190.1

X1

3

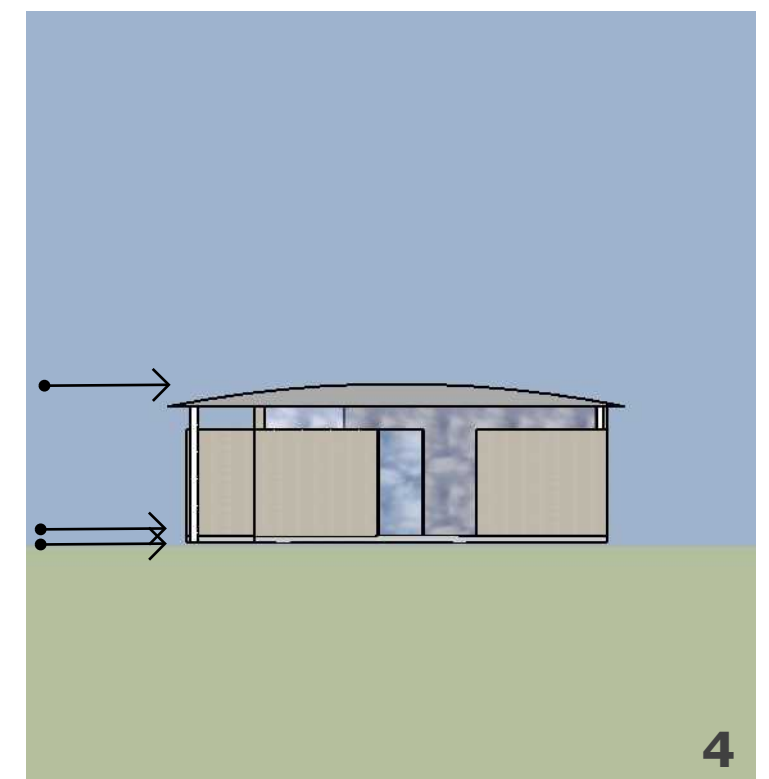

4



**THIS PLAN IS TO BE READ IN  
 CONJUNCTION WITH  
 THE CONDITIONS OF DEVELOPMENT  
 CONSENT**

DA2020/0450

Elevations

\*Drawing Scale 1:200 on A3

