

ISSUE DATE: 27/02/2020

REF	DRAWING TITLE	SCALE	REV.
EX01	EXISTING SITE PLAN	1:200	A
EX02	EXISTING LOWER GROUND FLOOR PLAN	1:100	A
EX03	EXISTING GROUND FLOOR PLAN	1:100	A
EX04	EXISTING FIRST FLOOR PLAN	1:100	A
EX05	EXISTING SECTIONS	1:100	A
EX06	EXISTING NORTH & EAST ELEVATIONS	1:100	A
EX07	EXISTING SOUTH & WEST ELEVATIONS	1:100	A
DA01	LOCALITY & SITE ANALYSIS PLAN		A
DA02	SITE PLAN	1:200	A
DA03	EXCAVATION / EROSION & SEDIMENT CONTROL PLAN	1:200	A
DA04	DEMOLITION PLAN	1:100	A
DA05	LOWER GROUND FLOOR PLAN	1:100	A
DA06	GROUND FLOOR PLAN	1:100	A
DA07	FIRST FLOOR PLAN	1:100	A
DA08	SECTIONS	1:100	A
DA09	NORTH & EAST ELEVATIONS	1:100	A
DA10	SOUTH & WEST ELEVATIONS	1:100	A

LEGEND

- BOUNDARY LINE
- EXISTING STRUCTURE TO REMAIN
- EXISTING STRUCTURE TO BE DEMOLISHED
- BRICK
- TIMBER STRUCTURE
- CONCRETE STRUCTURE
- STEEL STRUCTURE
- CONCRETE OR RENDER FINISH
- TIMBER FINISH
- SANDSTONE FINISH
- GLAZING



45 STUART STREET, MANLY 2095
ALTERATIONS & ADDITIONS TO SEMI DETACHED DWELLING
DEVELOPMENT APPLICATION

MICHAEL QUIRK

ISSUE DATE: 27/02/2020
 REVISION A



SUITE 1, 36-42 SYDNEY RD, MANLY NSW 2095
 9929 1279 | admin@mmjarchitects.com.au

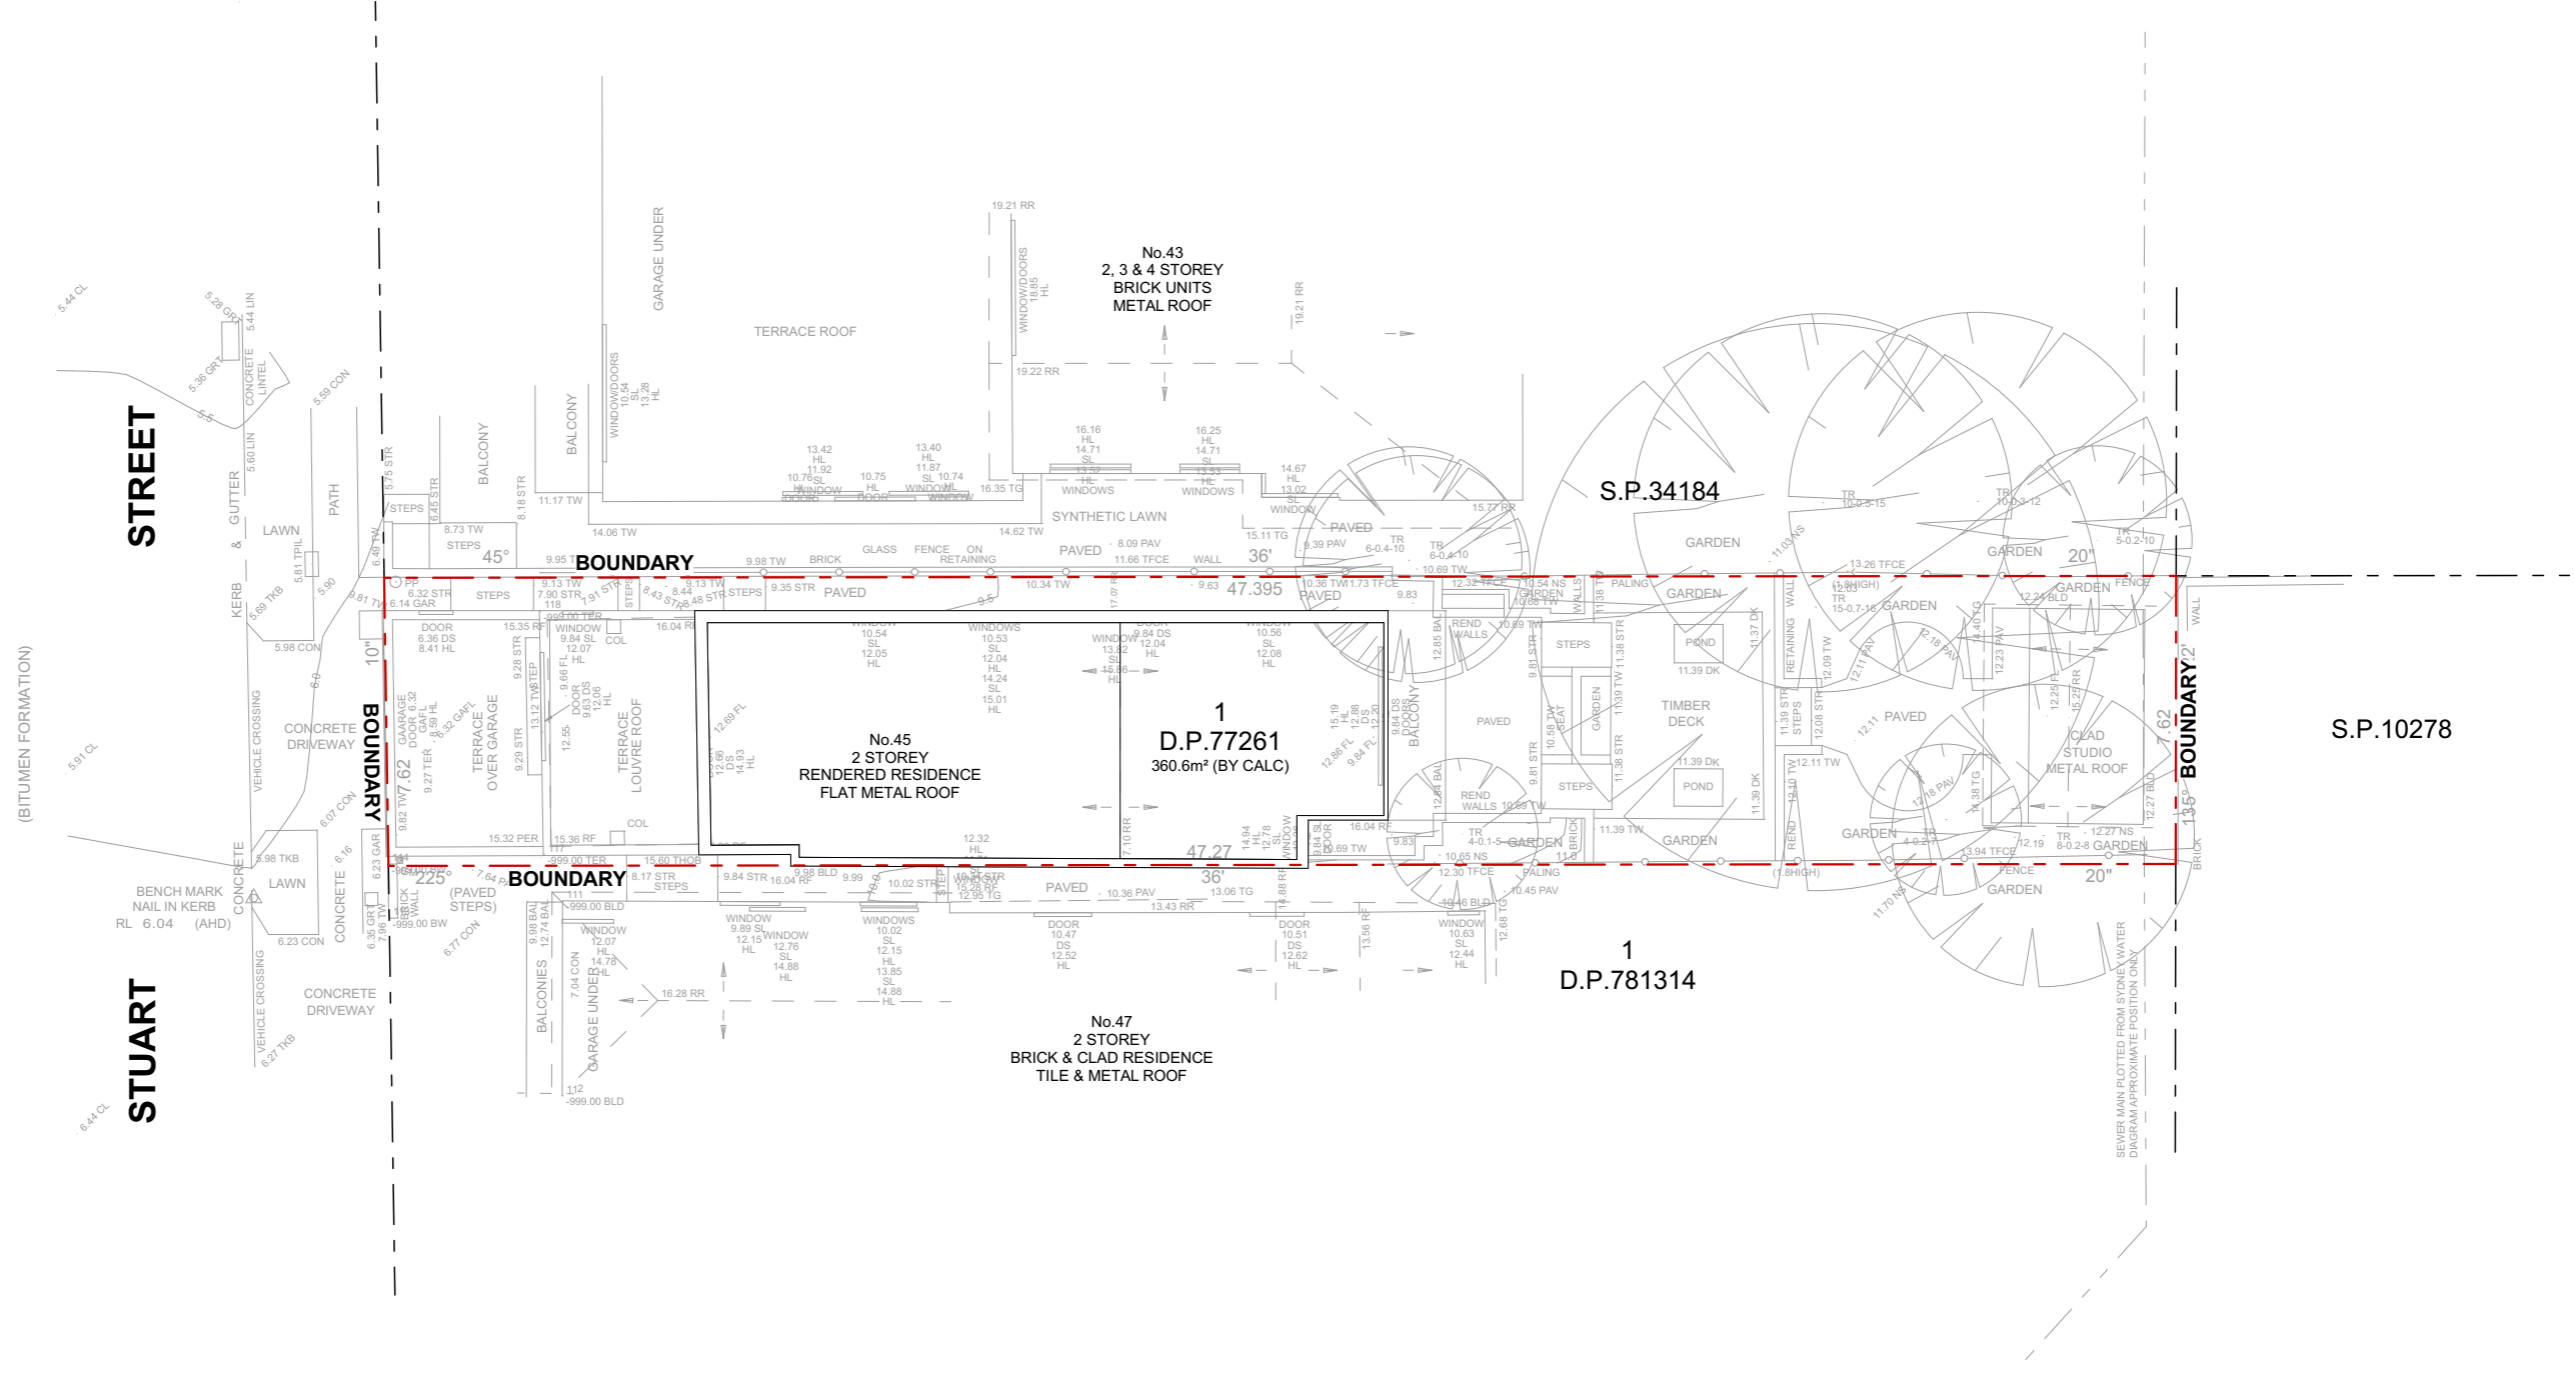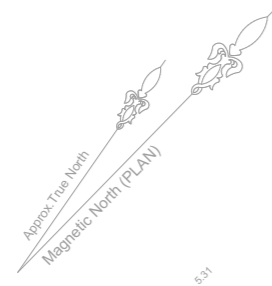

EXISTING SITE PLAN
1:200

NOTES:
This drawing is and remains copyright and is the property of mm+j architects p/l. It may not be used or copied in whole or in part without written consent.
All dimensions to be verified on site.
This drawing is not to be used for construction purposes.

EXISTING


REV	DATE	DESCRIPTION
A	27.02.2020	Development Application Lodgement

SUITE 1, 36-42 SYDNEY RD, MANLY NSW 2095
9929 1279 | admin@mmjarchitects.com.au

CLIENTS: MICHAEL QUIRK
PROJECT: ALTERATIONS & ADDITIONS TO SEMI DETACHED DWELLING
45 STUART STREET, MANLY 2095
TITLE: EXISTING SITE PLAN

SCALE: 1:200
DRAWN: VAC
DATE: 27/02/2020
JOB NO: 1961

DRAWING NO: EX01
ISSUE: A

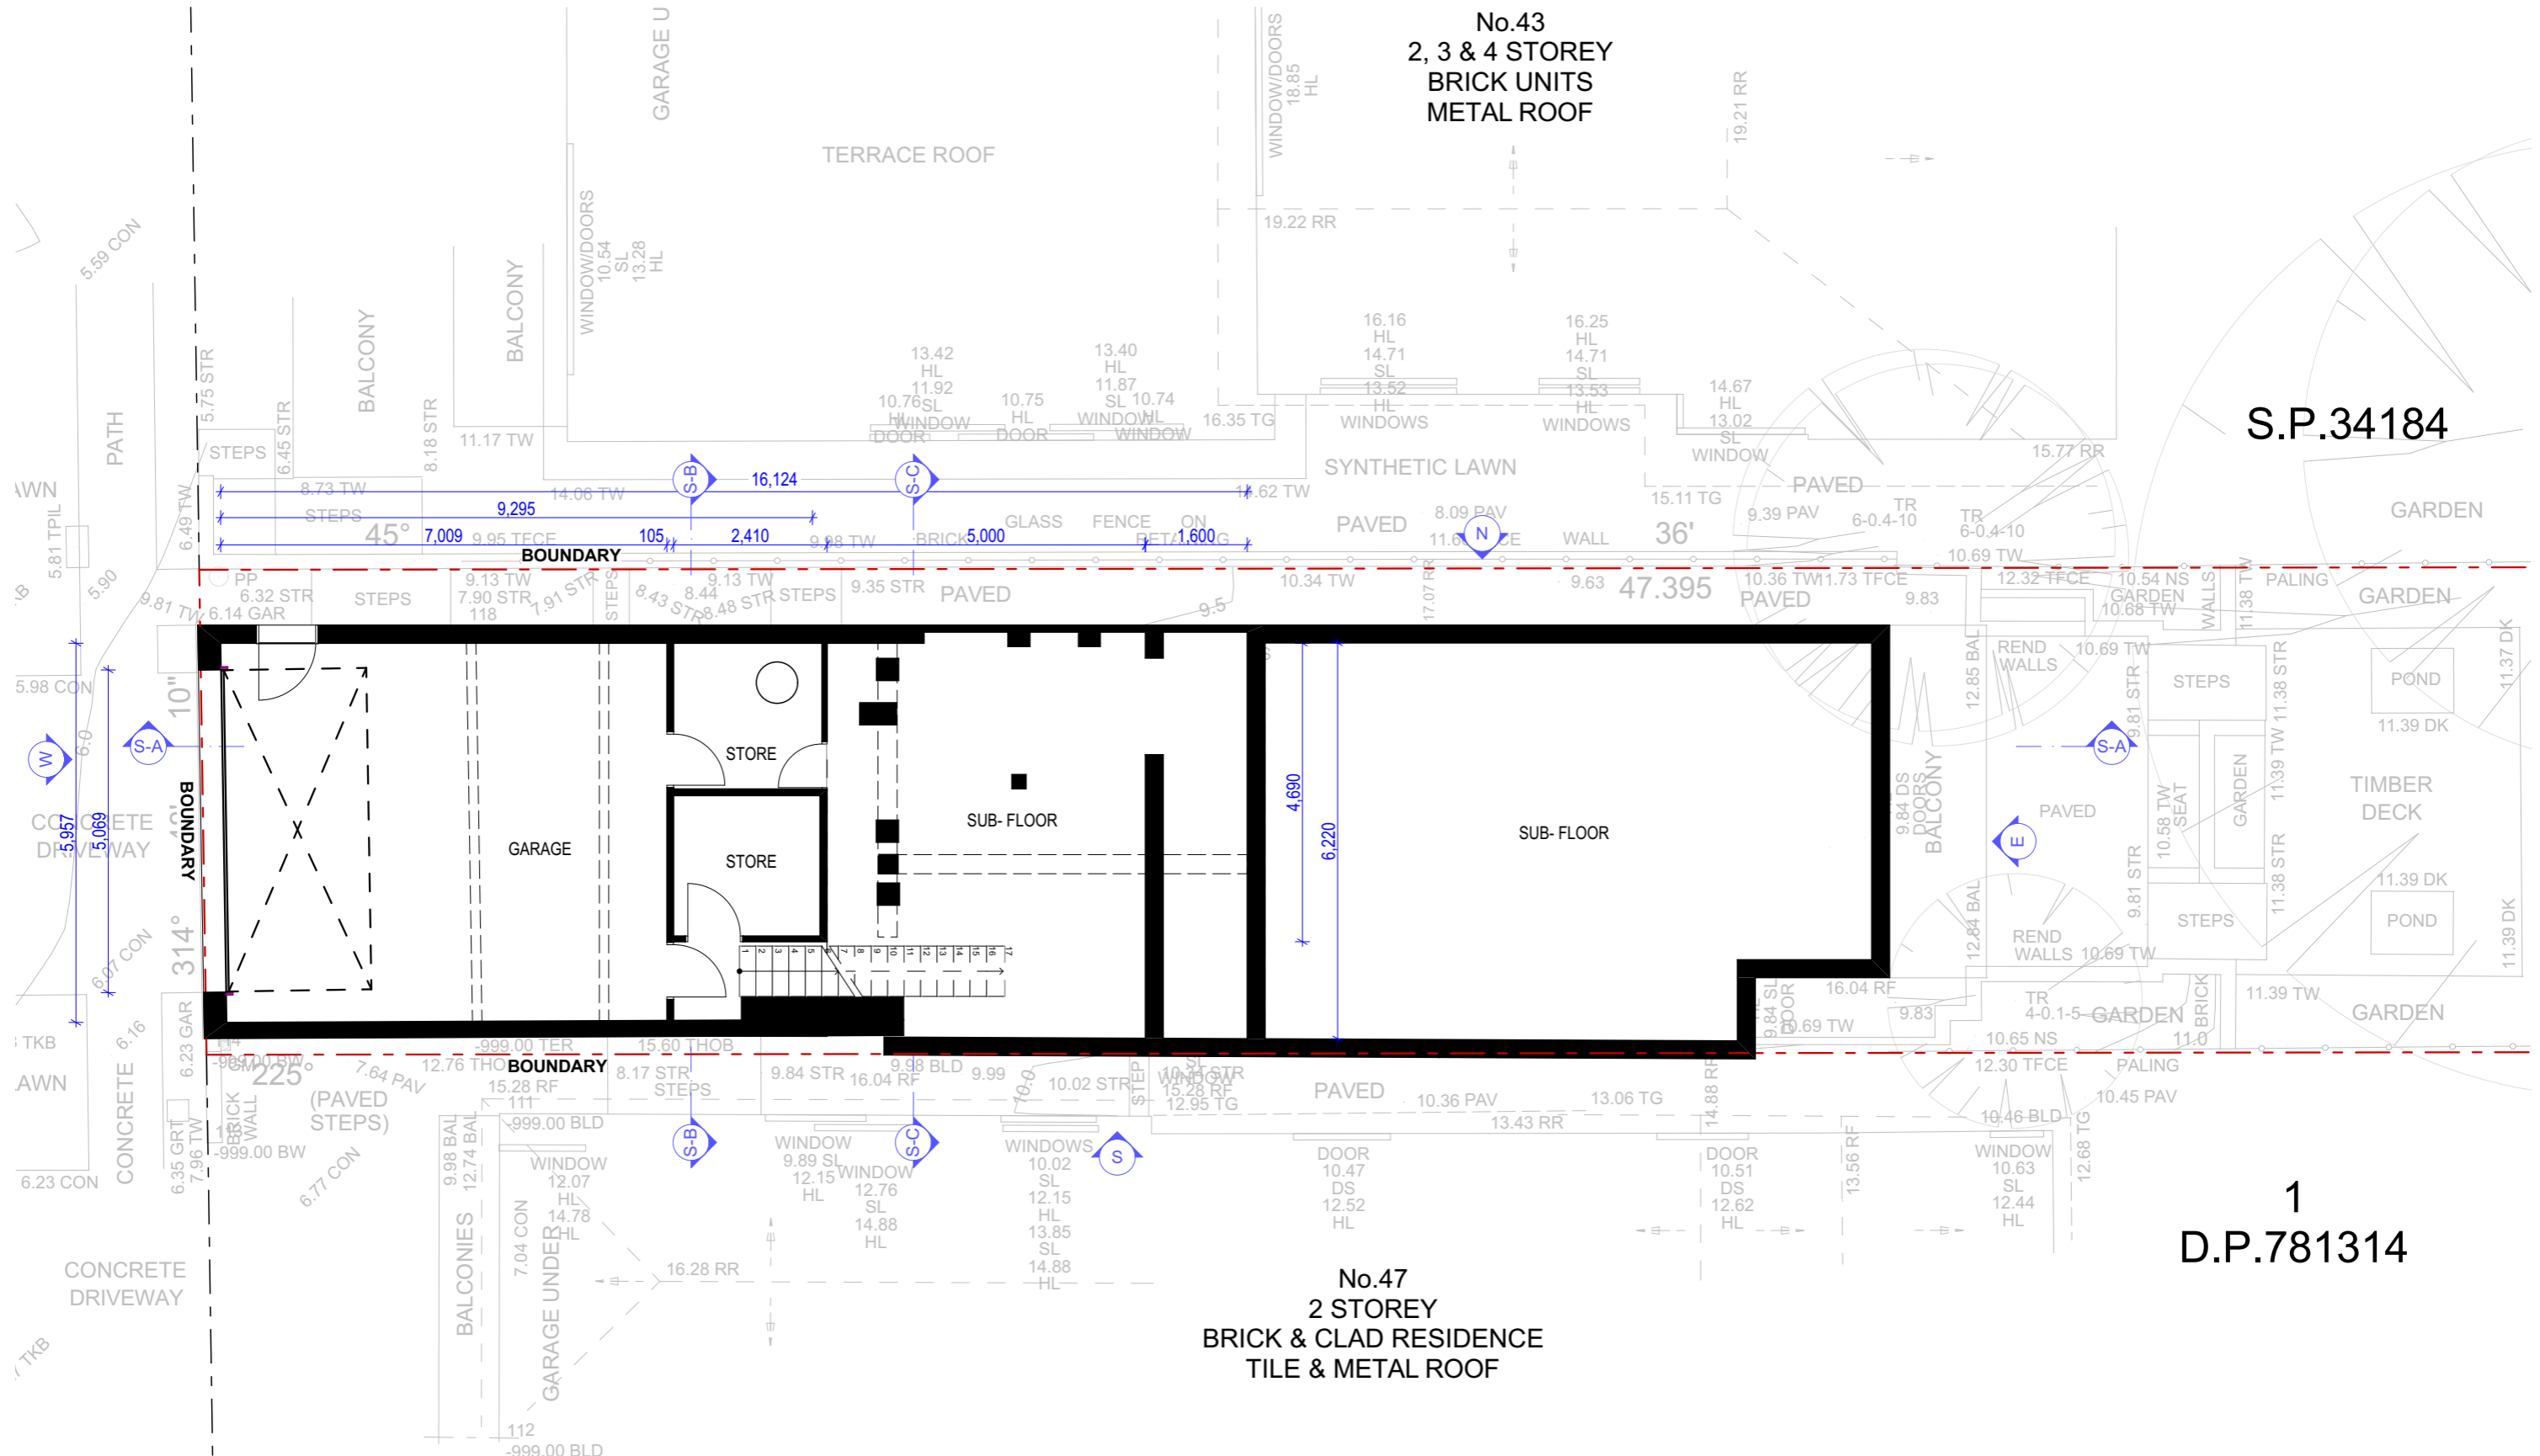

No.43
2, 3 & 4 STOREY
BRICK UNITS
METAL ROOF

S.P.34184

No.47
2 STOREY
BRICK & CLAD RESIDENCE
TILE & METAL ROOF

1
D.P.781314

EXISTING LOWER GROUND FLOOR PLAN
1:100

NOTES:
This drawing is and remains copyright and is the property of mm+j architects p/l. It may not be used or copied in whole or in part without written consent.
All dimensions to be verified on site.
This drawing is not to be used for construction purposes.

EXISTING

REV	DATE	DESCRIPTION
A	27.02.2020	Development Application Lodgement


SUITE 1, 36-42 SYDNEY RD, MANLY NSW 2095
9929 1279 | admin@mmjarchitects.com.au

CLIENTS: MICHAEL QUIRK
PROJECT: ALTERATIONS & ADDITIONS TO SEMI DETACHED DWELLING
45 STUART STREET, MANLY 2095
TITLE: EXISTING LOWER GROUND FLOOR PLAN

SCALE: 1:100
DRAWN: VAC
DATE: 27/02/2020
JOB NO: 1961

DRAWING NO: EX02
ISSUE: A

PLOTTED 27/02/2020 11:54 AM

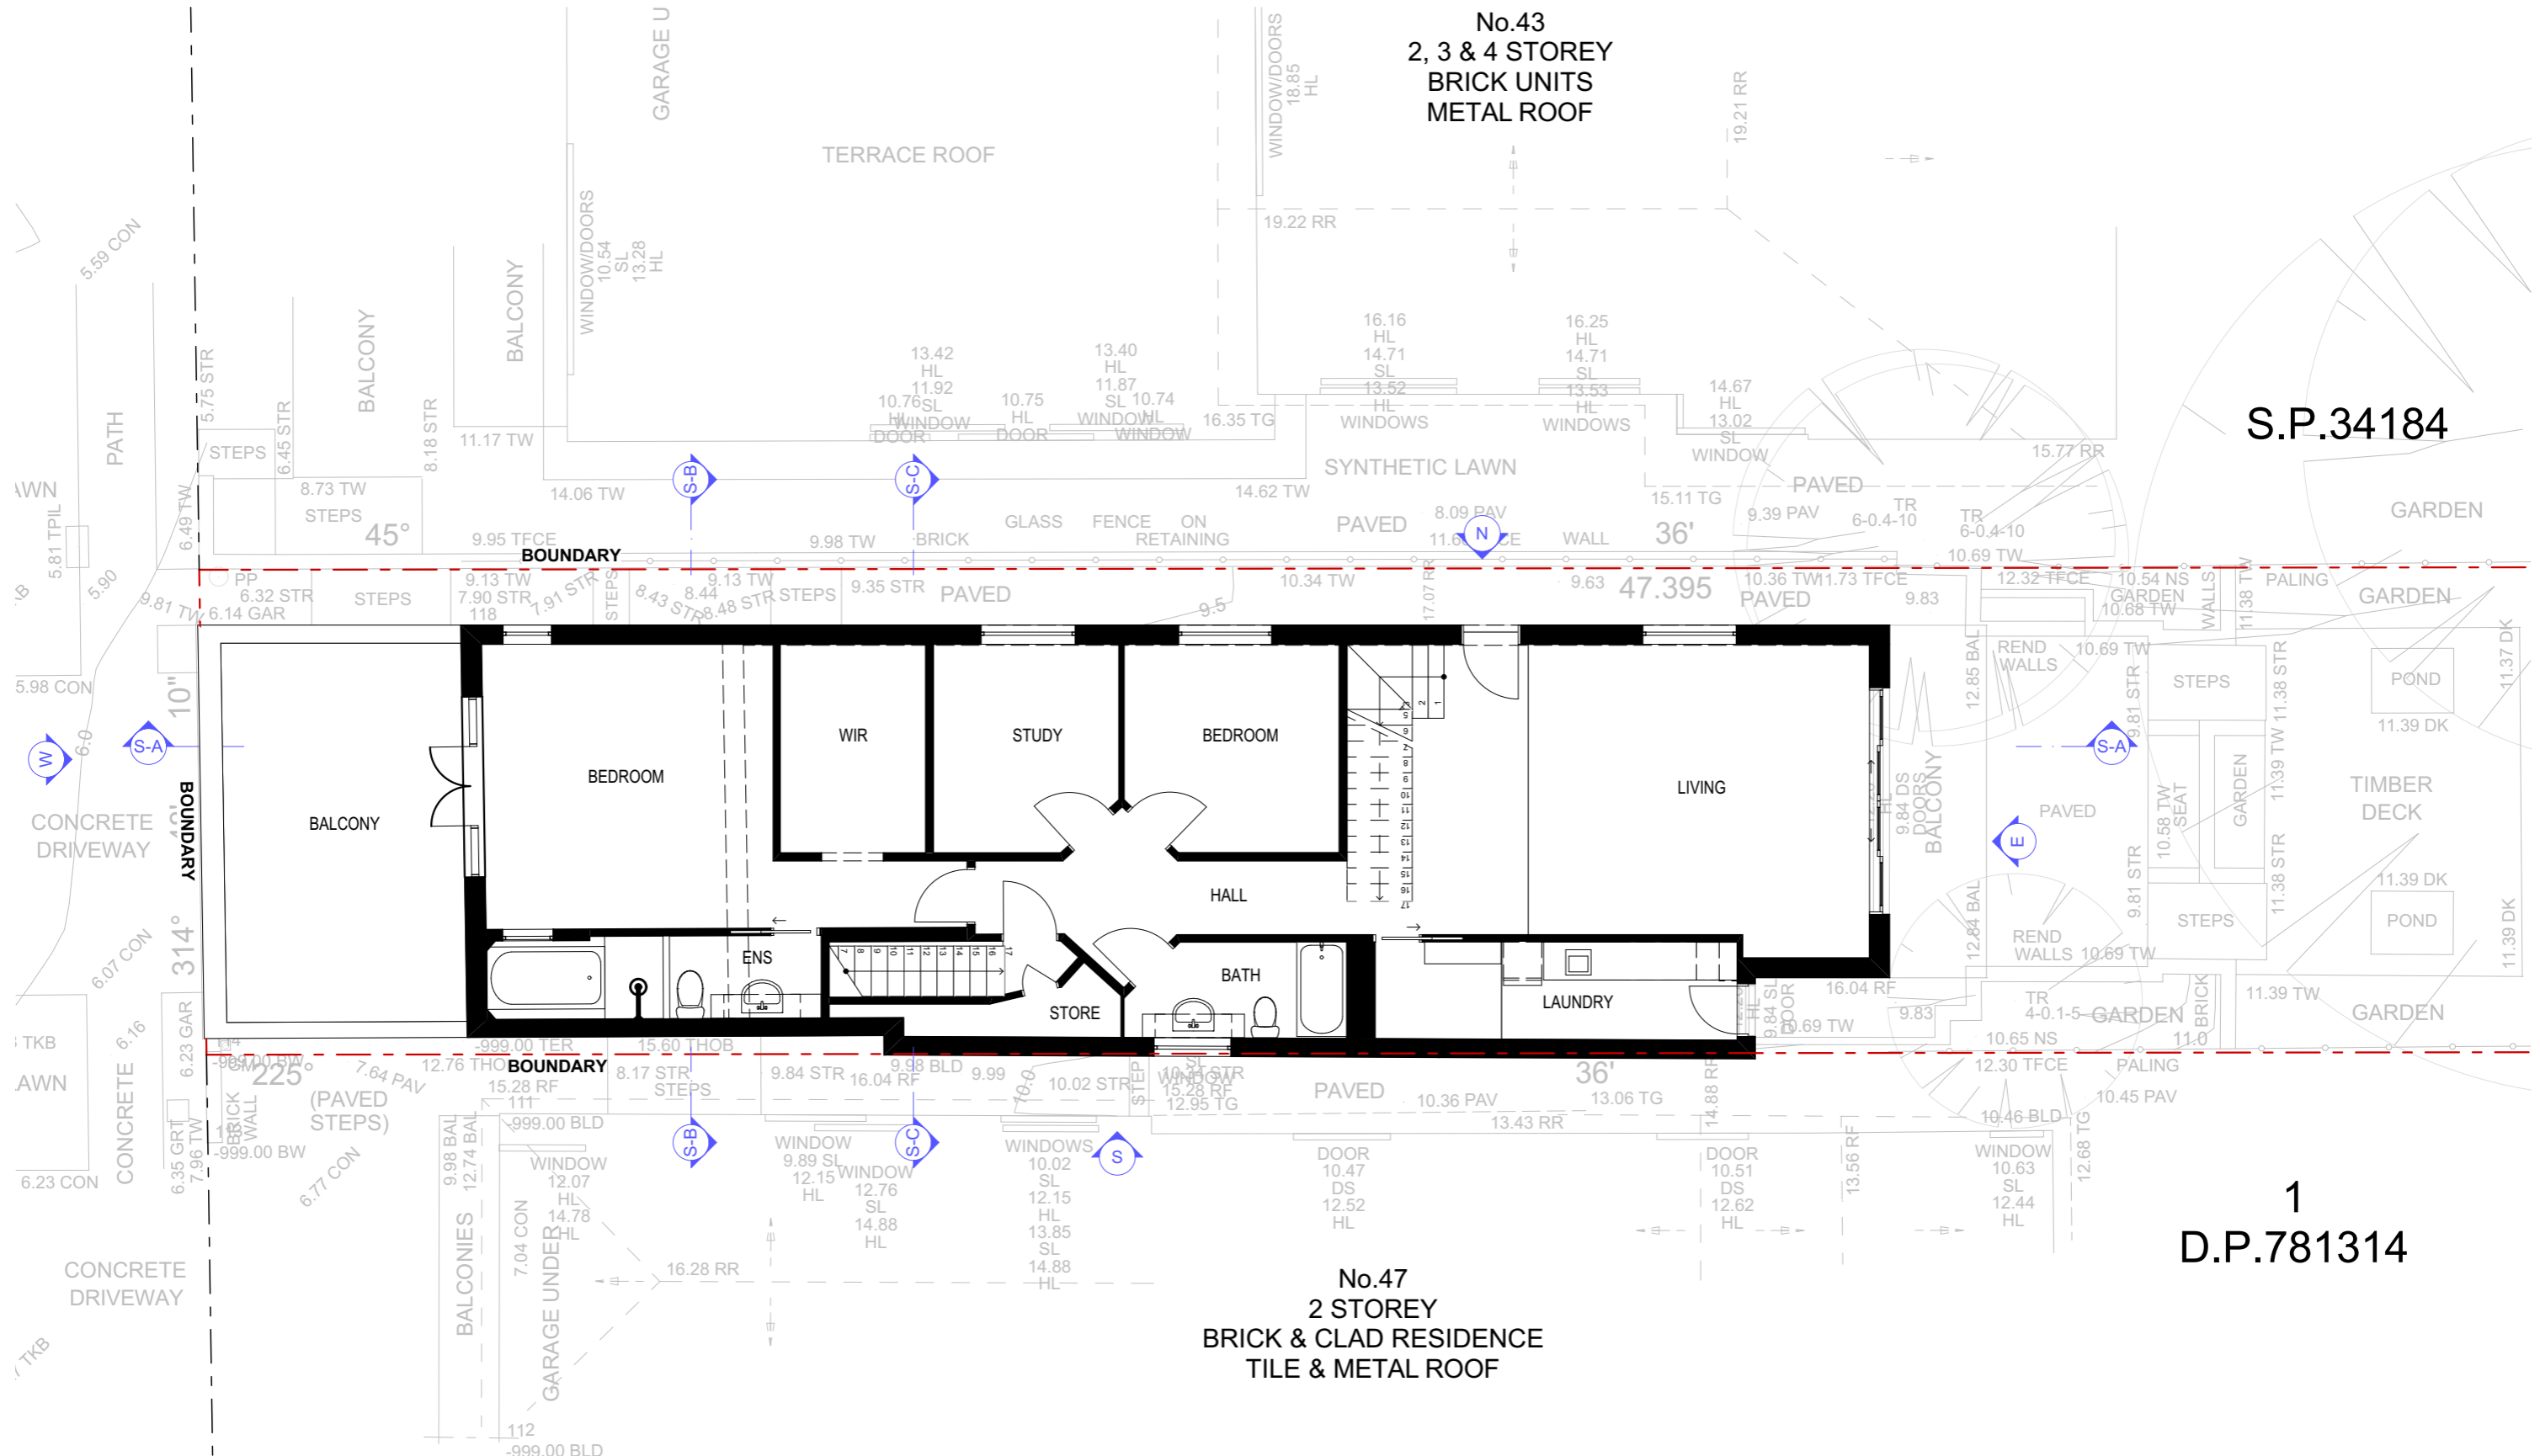

S.P.34184

1
D.P.781314

EXISTING GROUND FLOOR PLAN
1:100

NOTES:
This drawing is and remains copyright and is the property of mm+j architects p/l. It may not be used or copied in whole or in part without written consent.
All dimensions to be verified on site.
This drawing is not to be used for construction purposes.


EXISTING

REV	DATE	DESCRIPTION
A	27.02.2020	Development Application Lodgement

SUITE 1, 36-42 SYDNEY RD, MANLY NSW 2095
9929 1279 | admin@mmjarchitects.com.au

CLIENTS: MICHAEL QUIRK
PROJECT: ALTERATIONS & ADDITIONS TO SEMI DETACHED DWELLING
45 STUART STREET, MANLY 2095
TITLE: EXISTING GROUND FLOOR PLAN

SCALE: 1:100	DRAWING NO: EX03 ISSUE: A
DRAWN: VAC	
DATE: 27/02/2020	
JOB NO: 1961	

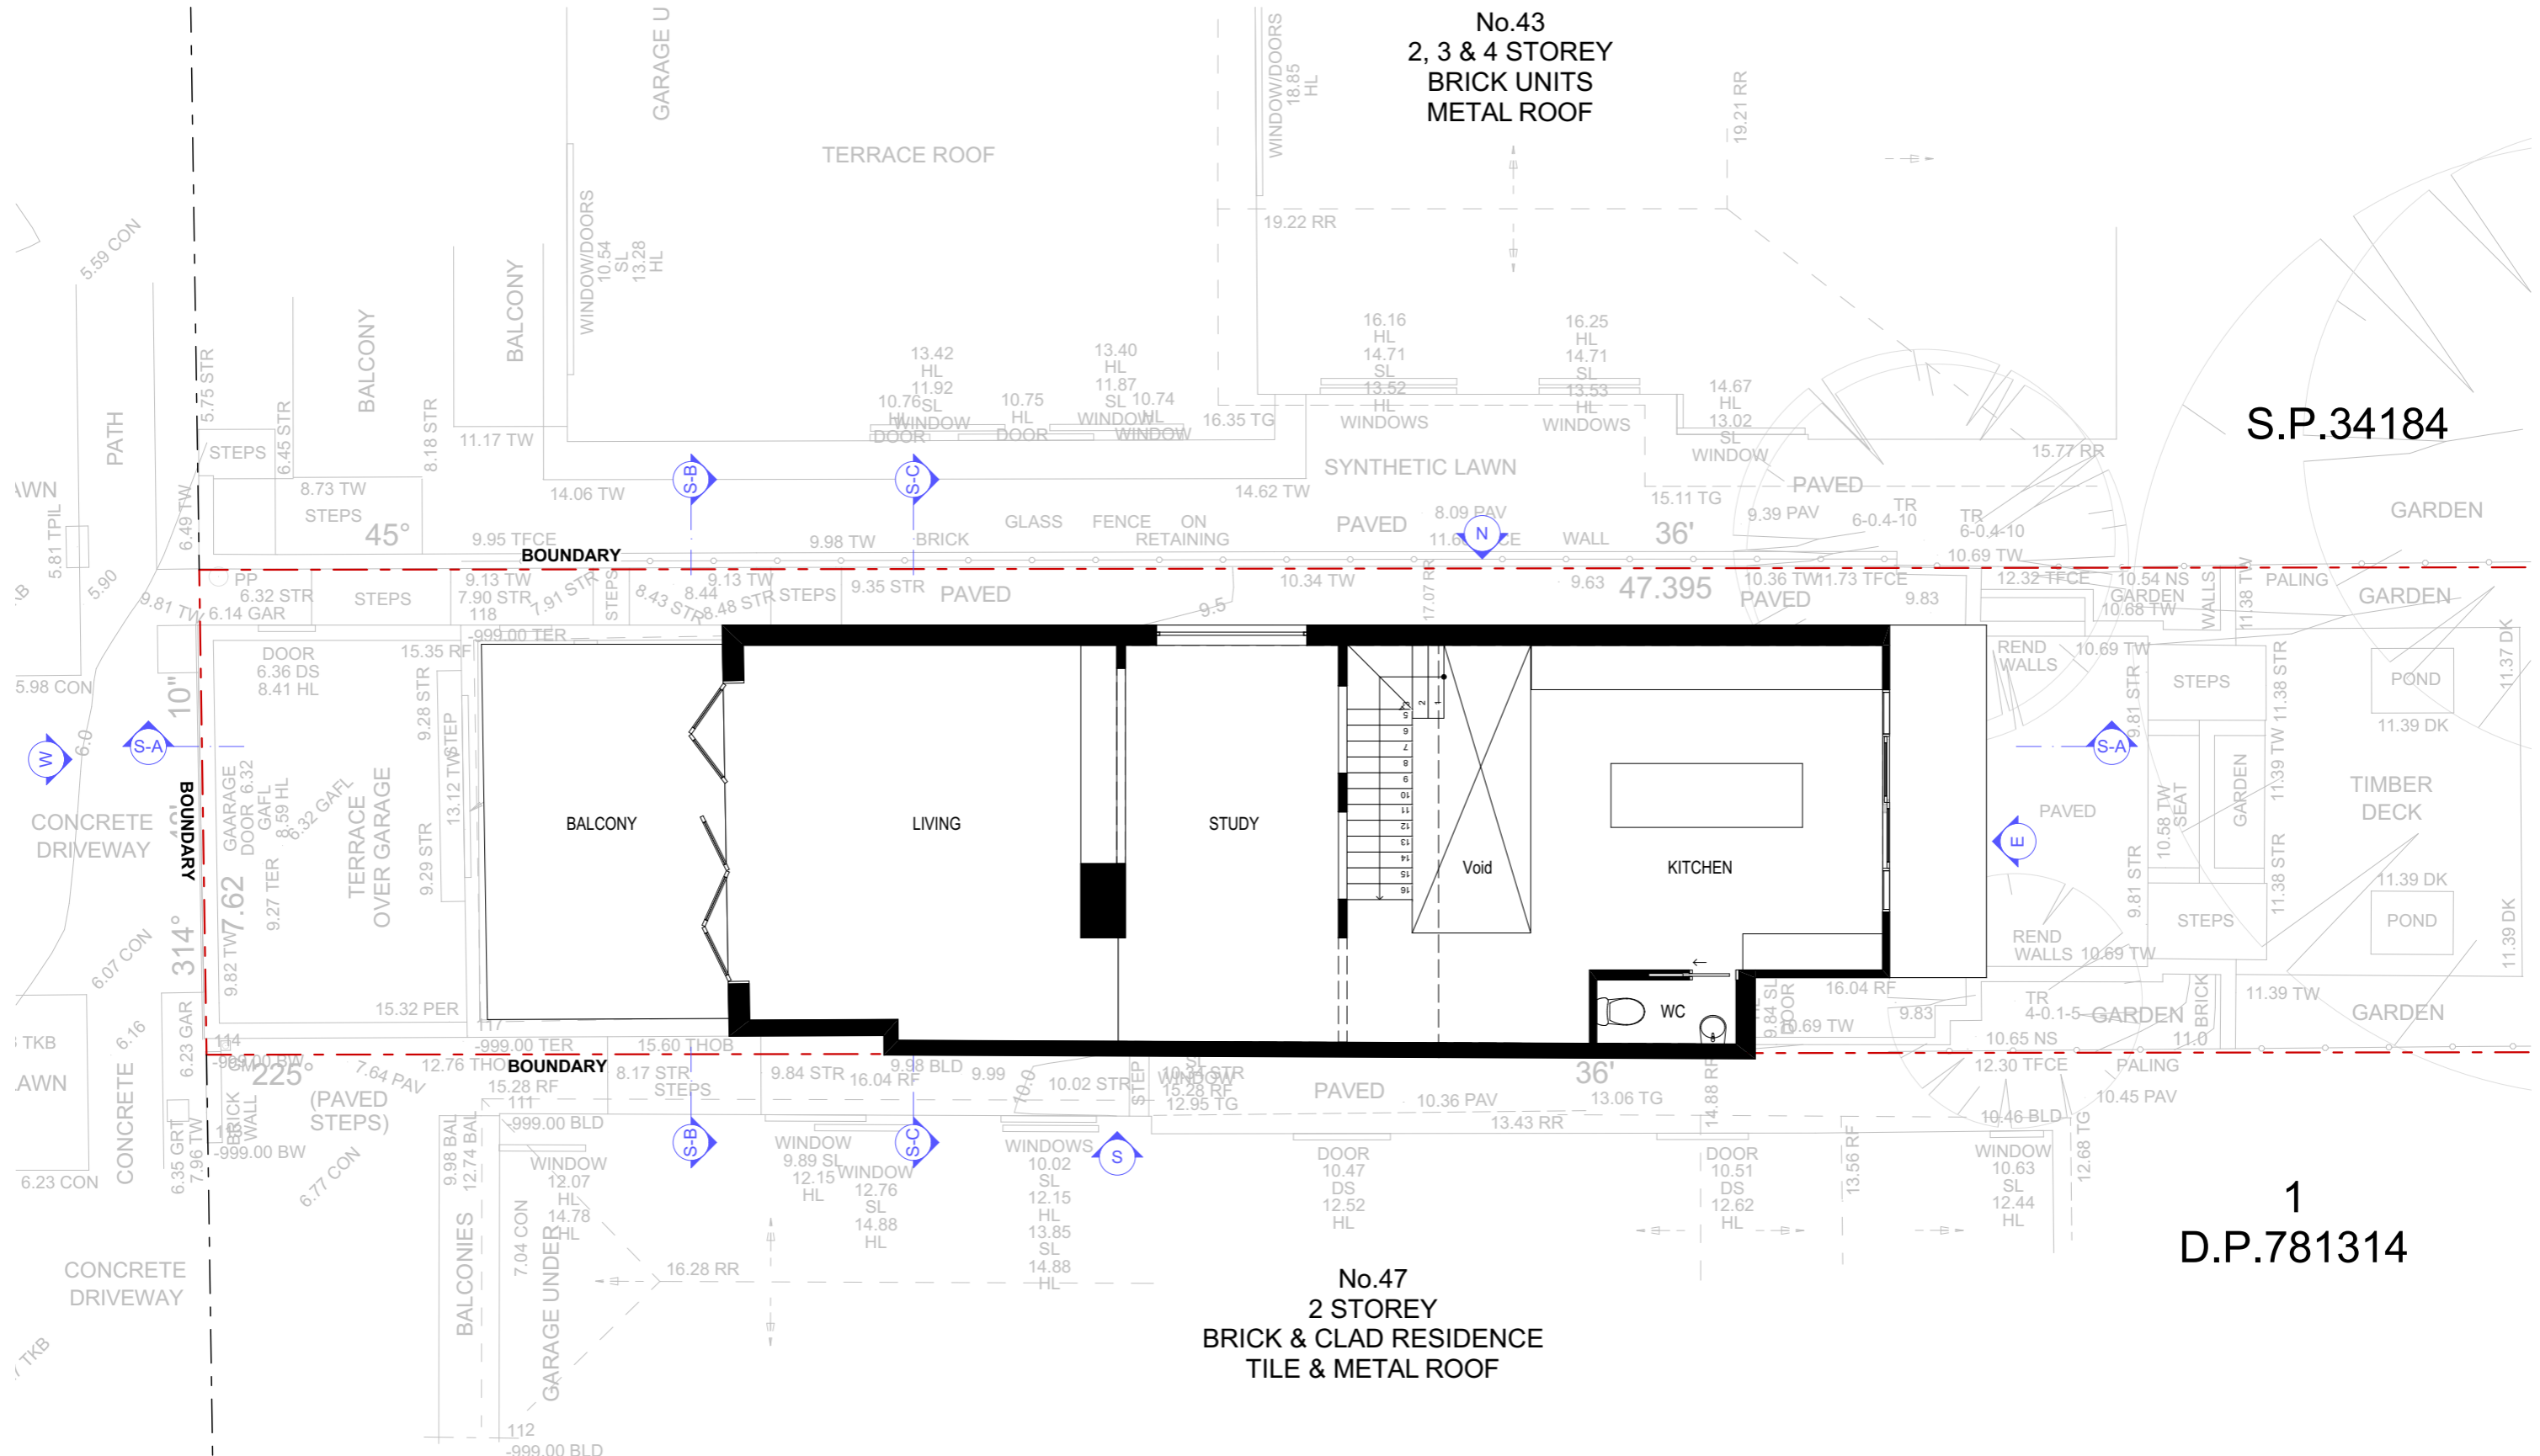

S.P.34184

1
D.P.781314

EXISTING FIRST FLOOR PLAN
1:100

NOTES:
This drawing is and remains copyright and is the property of mm+j architects p/l. It may not be used or copied in whole or in part without written consent.
All dimensions to be verified on site.
This drawing is not to be used for construction purposes.

EXISTING


REV	DATE	DESCRIPTION
A	27.02.2020	Development Application Lodgement

SUITE 1, 36-42 SYDNEY RD, MANLY NSW 2095
9929 1279 | admin@mmjarchitects.com.au


CLIENTS: MICHAEL QUIRK
PROJECT: ALTERATIONS & ADDITIONS TO SEMI DETACHED DWELLING
45 STUART STREET, MANLY 2095
TITLE: **EXISTING FIRST FLOOR PLAN**

SCALE: 1:100
DRAWN: VAC
DATE: 27/02/2020
JOB NO: **1961**


DRAWING NO: **EX04**
ISSUE: **A**

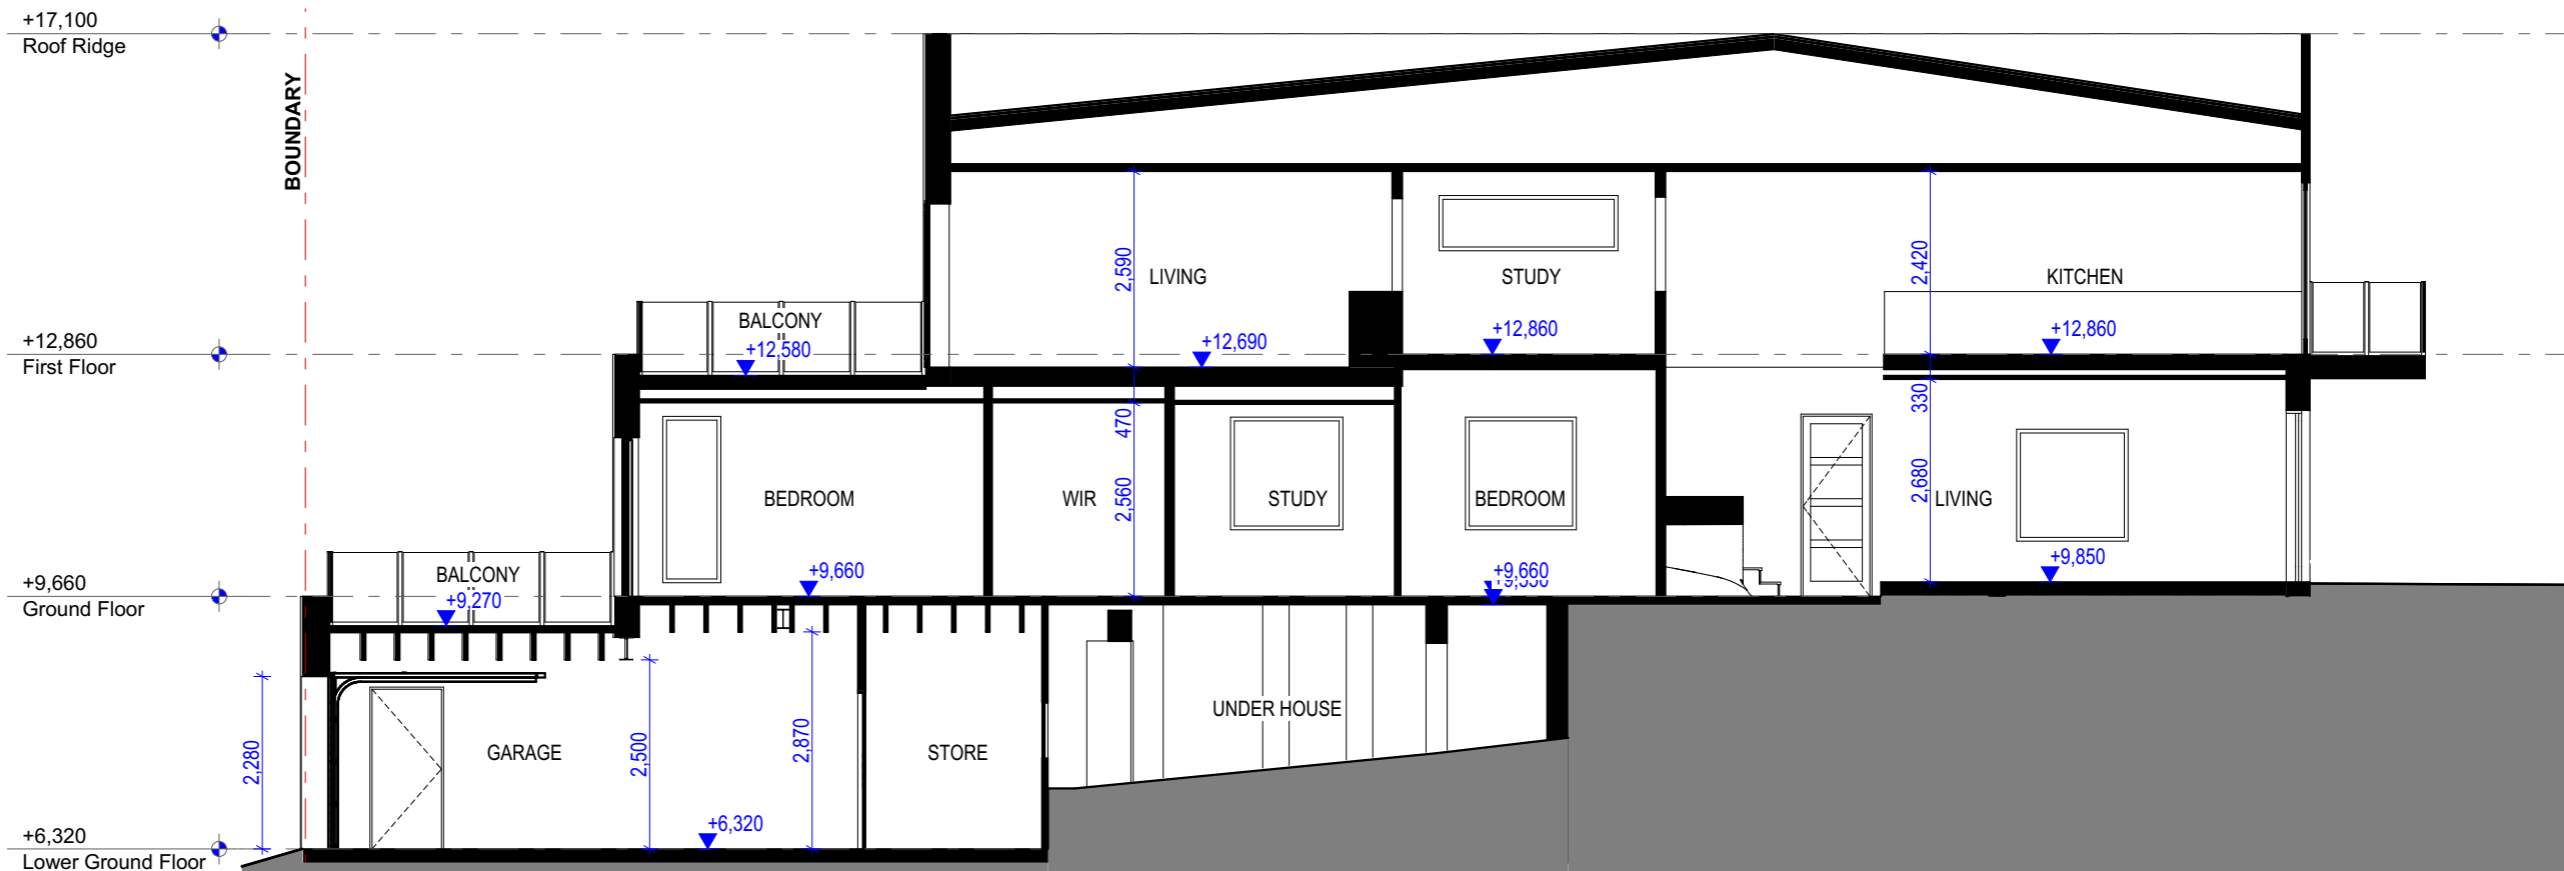

S-A EXISTING SECTION A
1:100

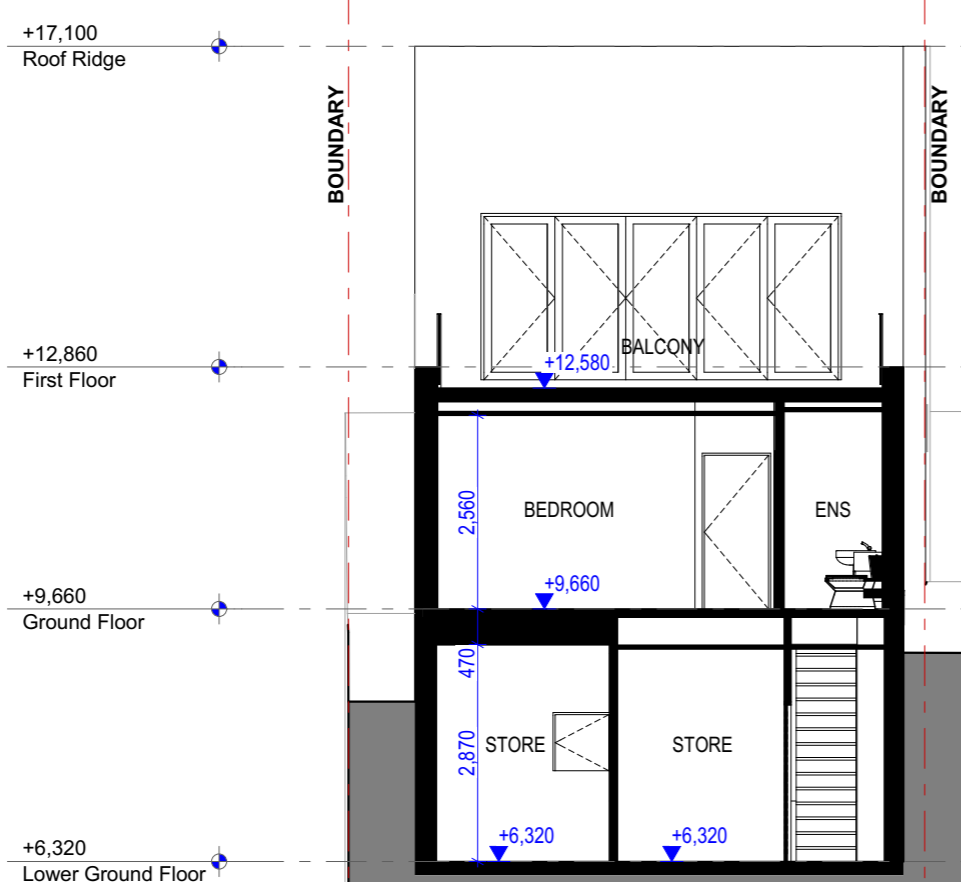

S-B EXISTING SECTION B
1:100

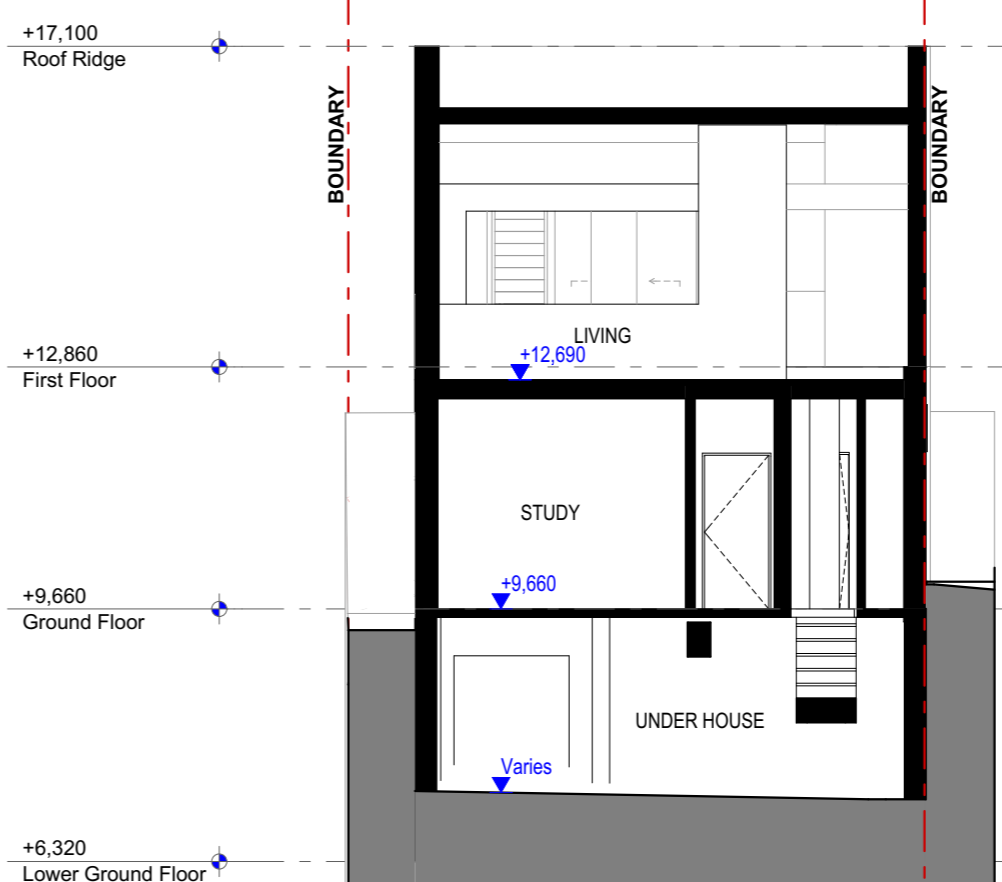

S-C EXISTING SECTION C
1:100

NOTES:
This drawing is and remains copyright and is the property of mm+j architects p/l. It may not be used or copied in whole or in part without written consent.
All dimensions to be verified on site.
This drawing is not to be used for construction purposes.

EXISTING

REV	DATE	DESCRIPTION
A	27.02.2020	Development Application Lodgement


mm+j
architects

SUITE 1, 36-42 SYDNEY RD, MANLY NSW 2095
9929 1279 | admin@mmjarchitects.com.au


CLIENTS: MICHAEL QUIRK
PROJECT: ALTERATIONS & ADDITIONS TO SEMI DETACHED DWELLING
45 STUART STREET, MANLY 2095
TITLE: EXISTING SECTIONS

SCALE: 1:100
DRAWN: VAC
DATE: 27/02/2020
JOB NO: **1961**

DRAWING NO: **EX05**
ISSUE: **A**

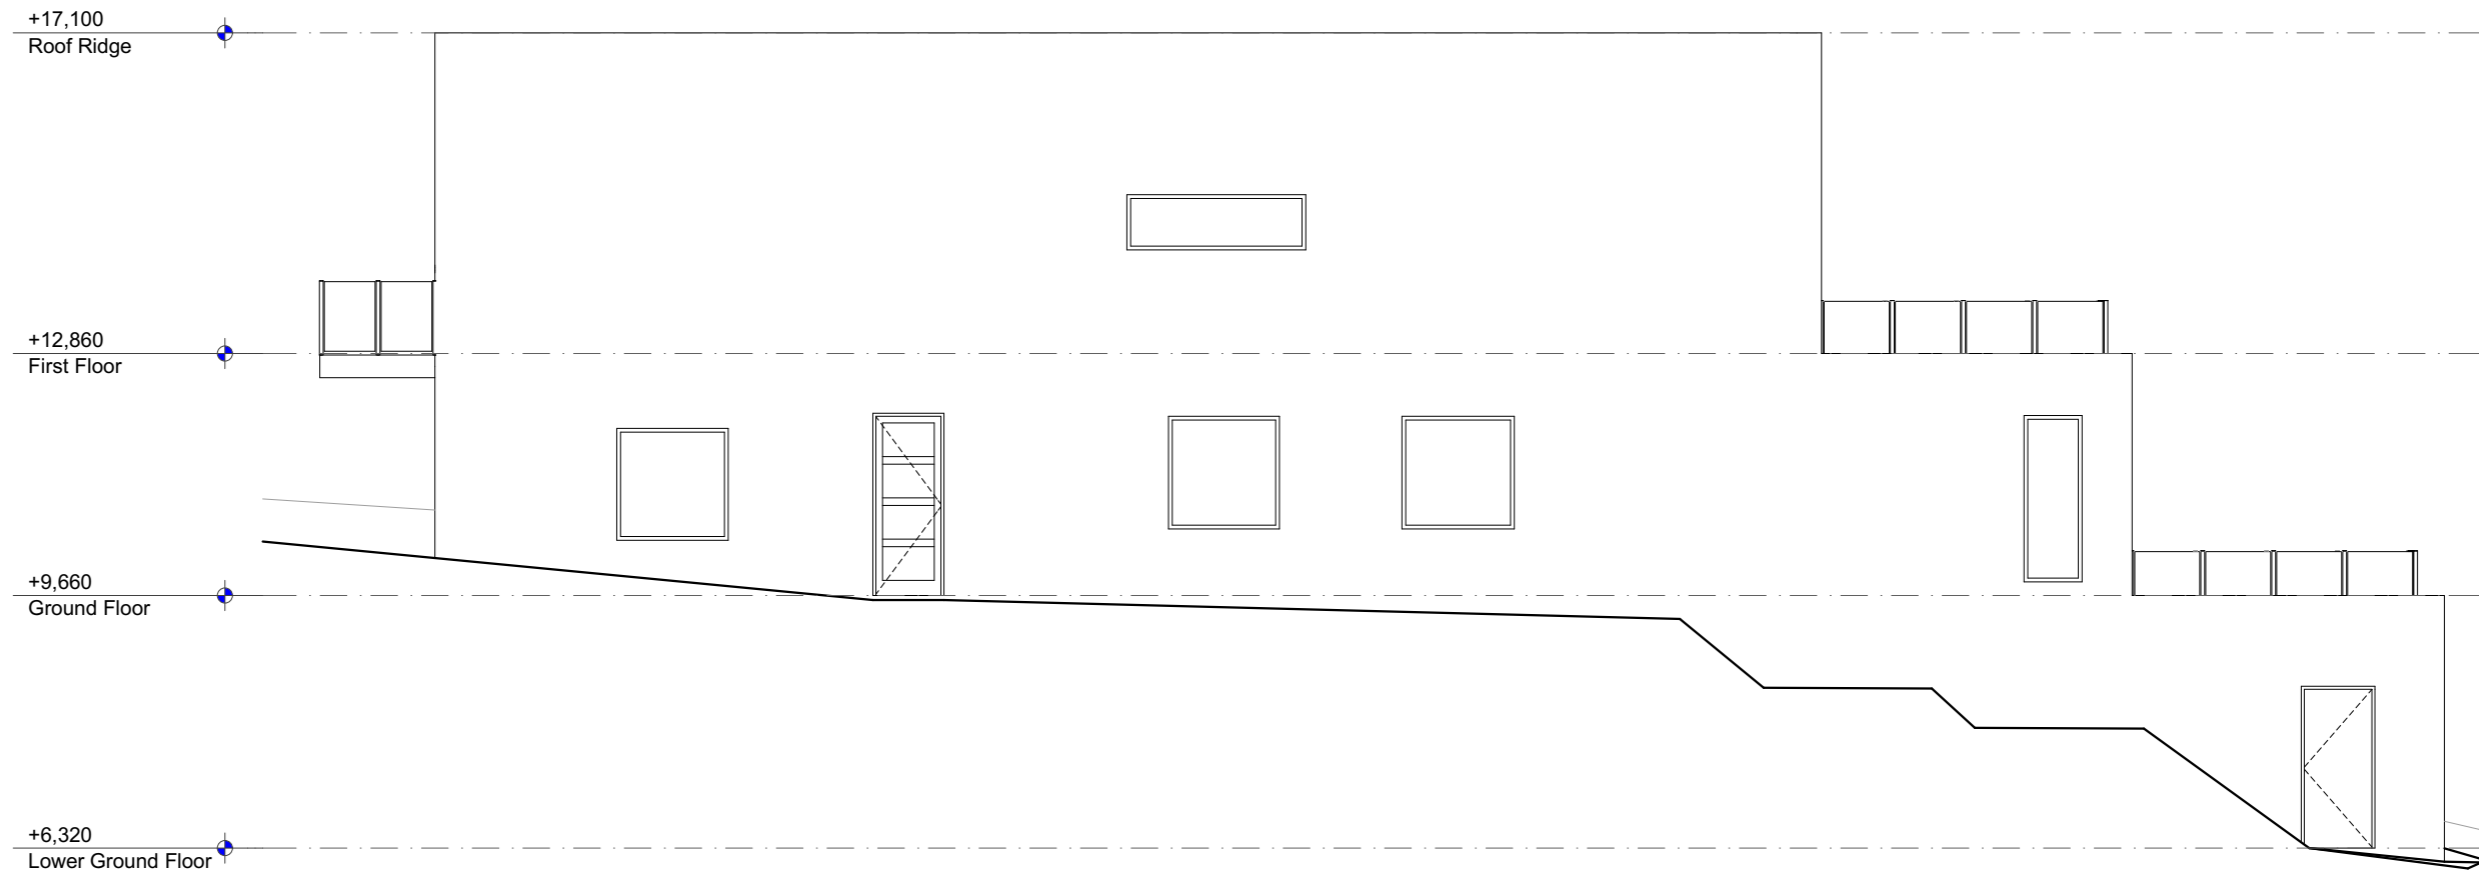

EXISTING NORTH ELEVATION
1:100

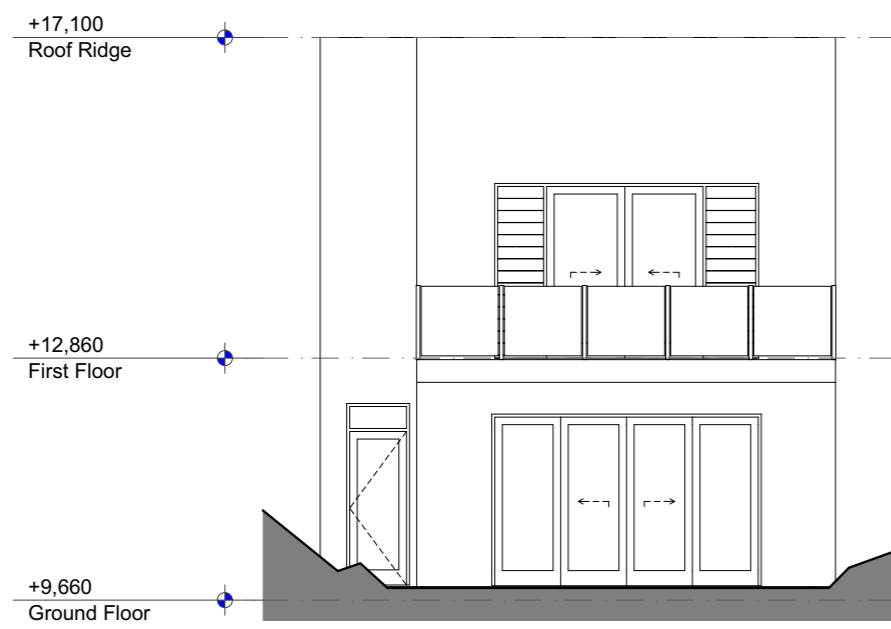

EXISTING EAST ELEVATION
1:100

NOTES:
This drawing is and remains copyright and is the property of mm+j architects p/l. It may not be used or copied in whole or in part without written consent.
All dimensions to be verified on site.
This drawing is not to be used for construction purposes.

EXISTING

REV	DATE	DESCRIPTION
A	27.02.2020	Development Application Lodgement


mm+j
architects

SUITE 1, 36-42 SYDNEY RD, MANLY NSW 2095
9929 1279 | admin@mmjarchitects.com.au


CLIENTS: MICHAEL QUIRK
PROJECT: ALTERATIONS & ADDITIONS TO SEMI DETACHED DWELLING
45 STUART STREET, MANLY 2095
TITLE: EXISTING NORTH & EAST ELEVATIONS

SCALE: 1:100
DRAWN: VAC
DATE: 27/02/2020
JOB NO: 1961

DRAWING NO: EX06
ISSUE: A

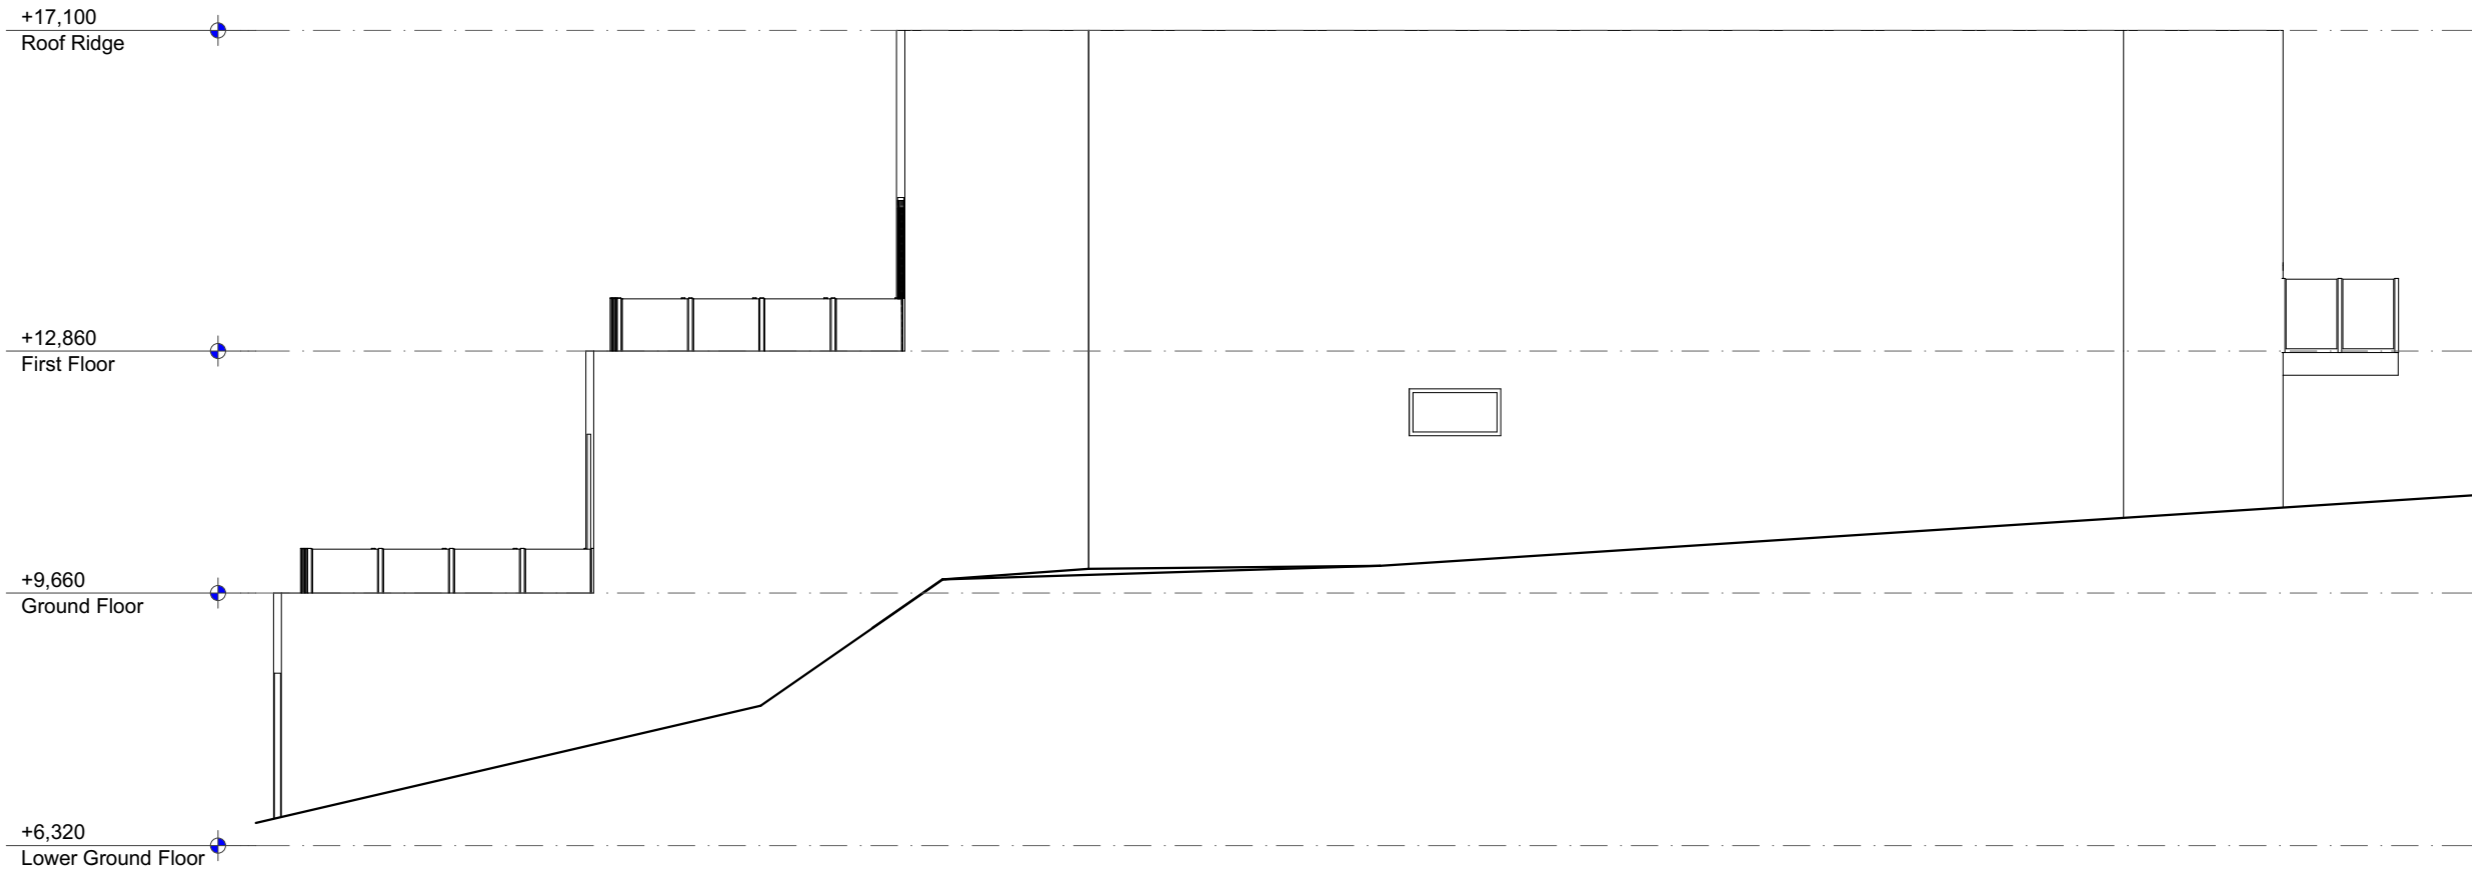

EXISTING SOUTH ELEVATION
1:100

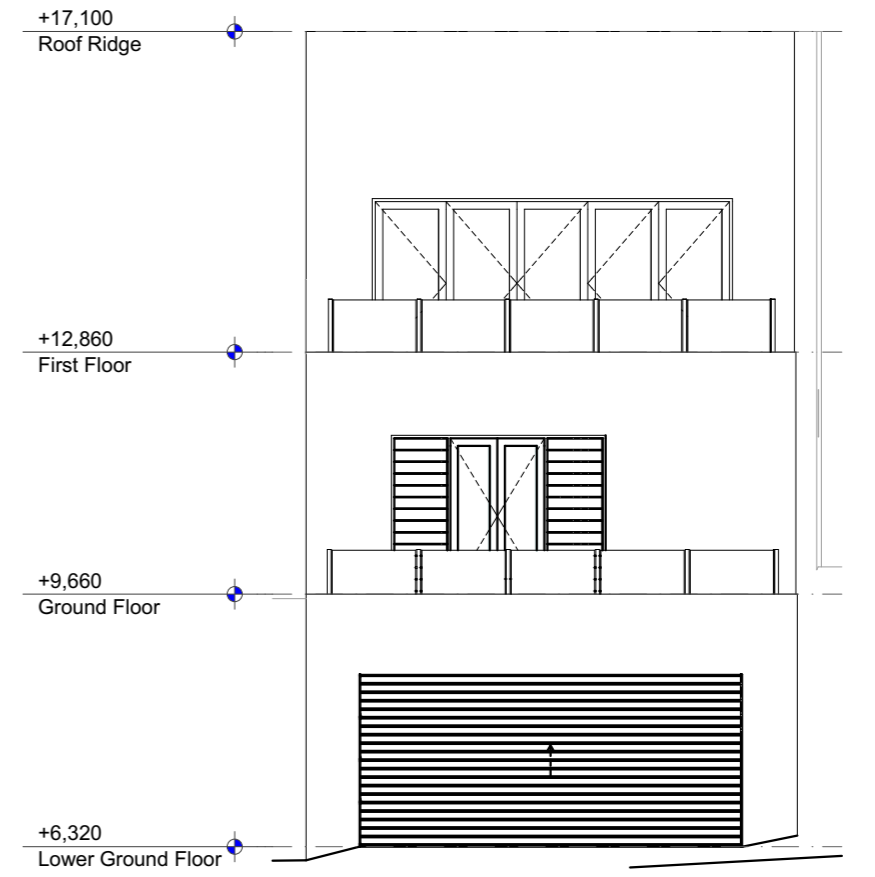

EXISTING WEST ELEVATION
1:100

NOTES:
This drawing is and remains copyright and is the property of mm+j architects p/l. It may not be used or copied in whole or in part without written consent.
All dimensions to be verified on site.
This drawing is not to be used for construction purposes.

EXISTING

REV	DATE	DESCRIPTION
A	27.02.2020	Development Application Lodgement


mm+j
architects

SUITE 1, 36-42 SYDNEY RD, MANLY NSW 2095
9929 1279 | admin@mmjarchitects.com.au

CLIENTS: MICHAEL QUIRK
PROJECT: ALTERATIONS & ADDITIONS TO SEMI DETACHED DWELLING
TITLE: **45 STUART STREET, MANLY 2095**
EXISTING SOUTH & WEST ELEVATIONS

SCALE: 1:100
DRAWN: VAC
DATE: 27/02/2020
JOB NO: **1961**

DRAWING NO: **EX07**
ISSUE: **A**

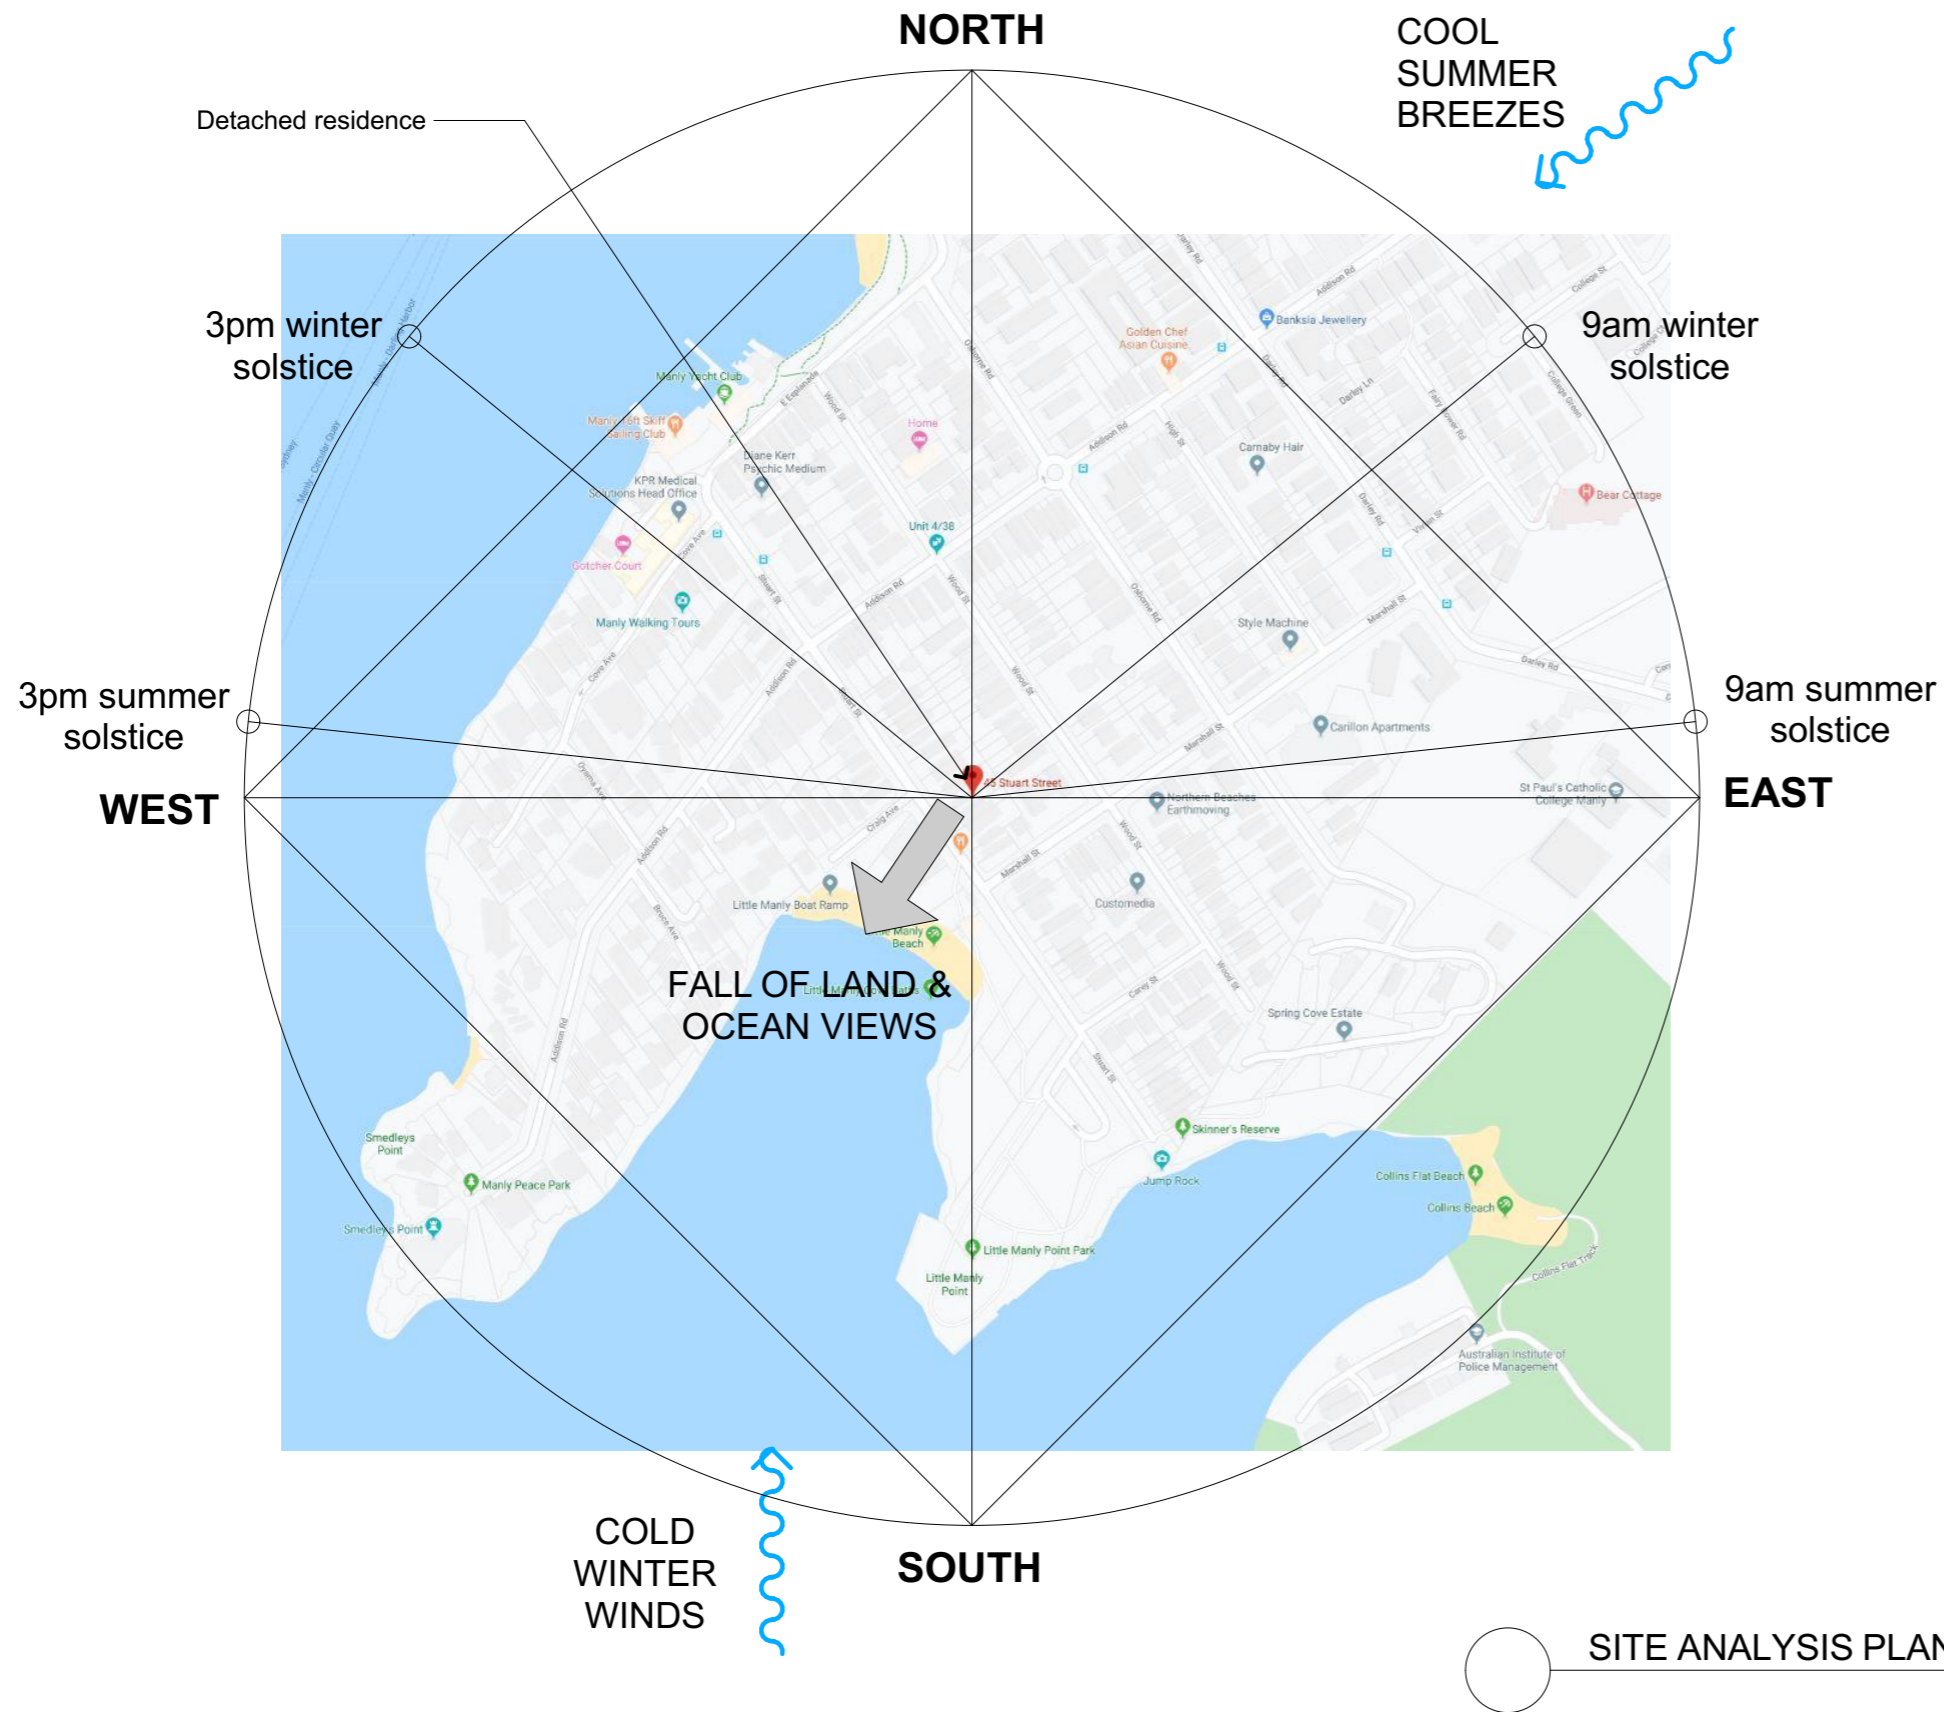

AERIAL VIEW





STREET VIEW

	<p>NOTES:</p> <p>This drawing is and remains copyright and is the property of mm+j architects p/l. It may not be used or copied in whole or in part without written consent.</p> <p>All dimensions to be verified on site.</p> <p>This drawing is not to be used for construction purposes.</p>
	<p>DEVELOPMENT APPLICATION</p>

REV	DATE	DESCRIPTION
A	27.02.2020	Development Application Lodgement

SUITE 1, 36-42 SYDNEY RD, MANLY NSW 2095
 9929 1279 | admin@mmjarchitects.com.au

<p>CLIENTS:</p> <p>MICHAEL QUIRK</p>	<p>SCALE:</p>	<p>DRAWING NO:</p>
<p>PROJECT: ALTERATIONS & ADDITIONS TO SEMI DETACHED DWELLING</p>	<p>DRAWN: VAC</p>	<p>DA01</p>
<p>TITLE:</p> <p>LOCALITY & SITE ANALYSIS PLAN</p>	<p>DATE: 27/02/2020</p>	<p>ISSUE:</p> <p>A</p>
<p>1961 Stuart 45_DA_200226.pln</p>	<p>JOB NO:</p> <p>1961</p>	

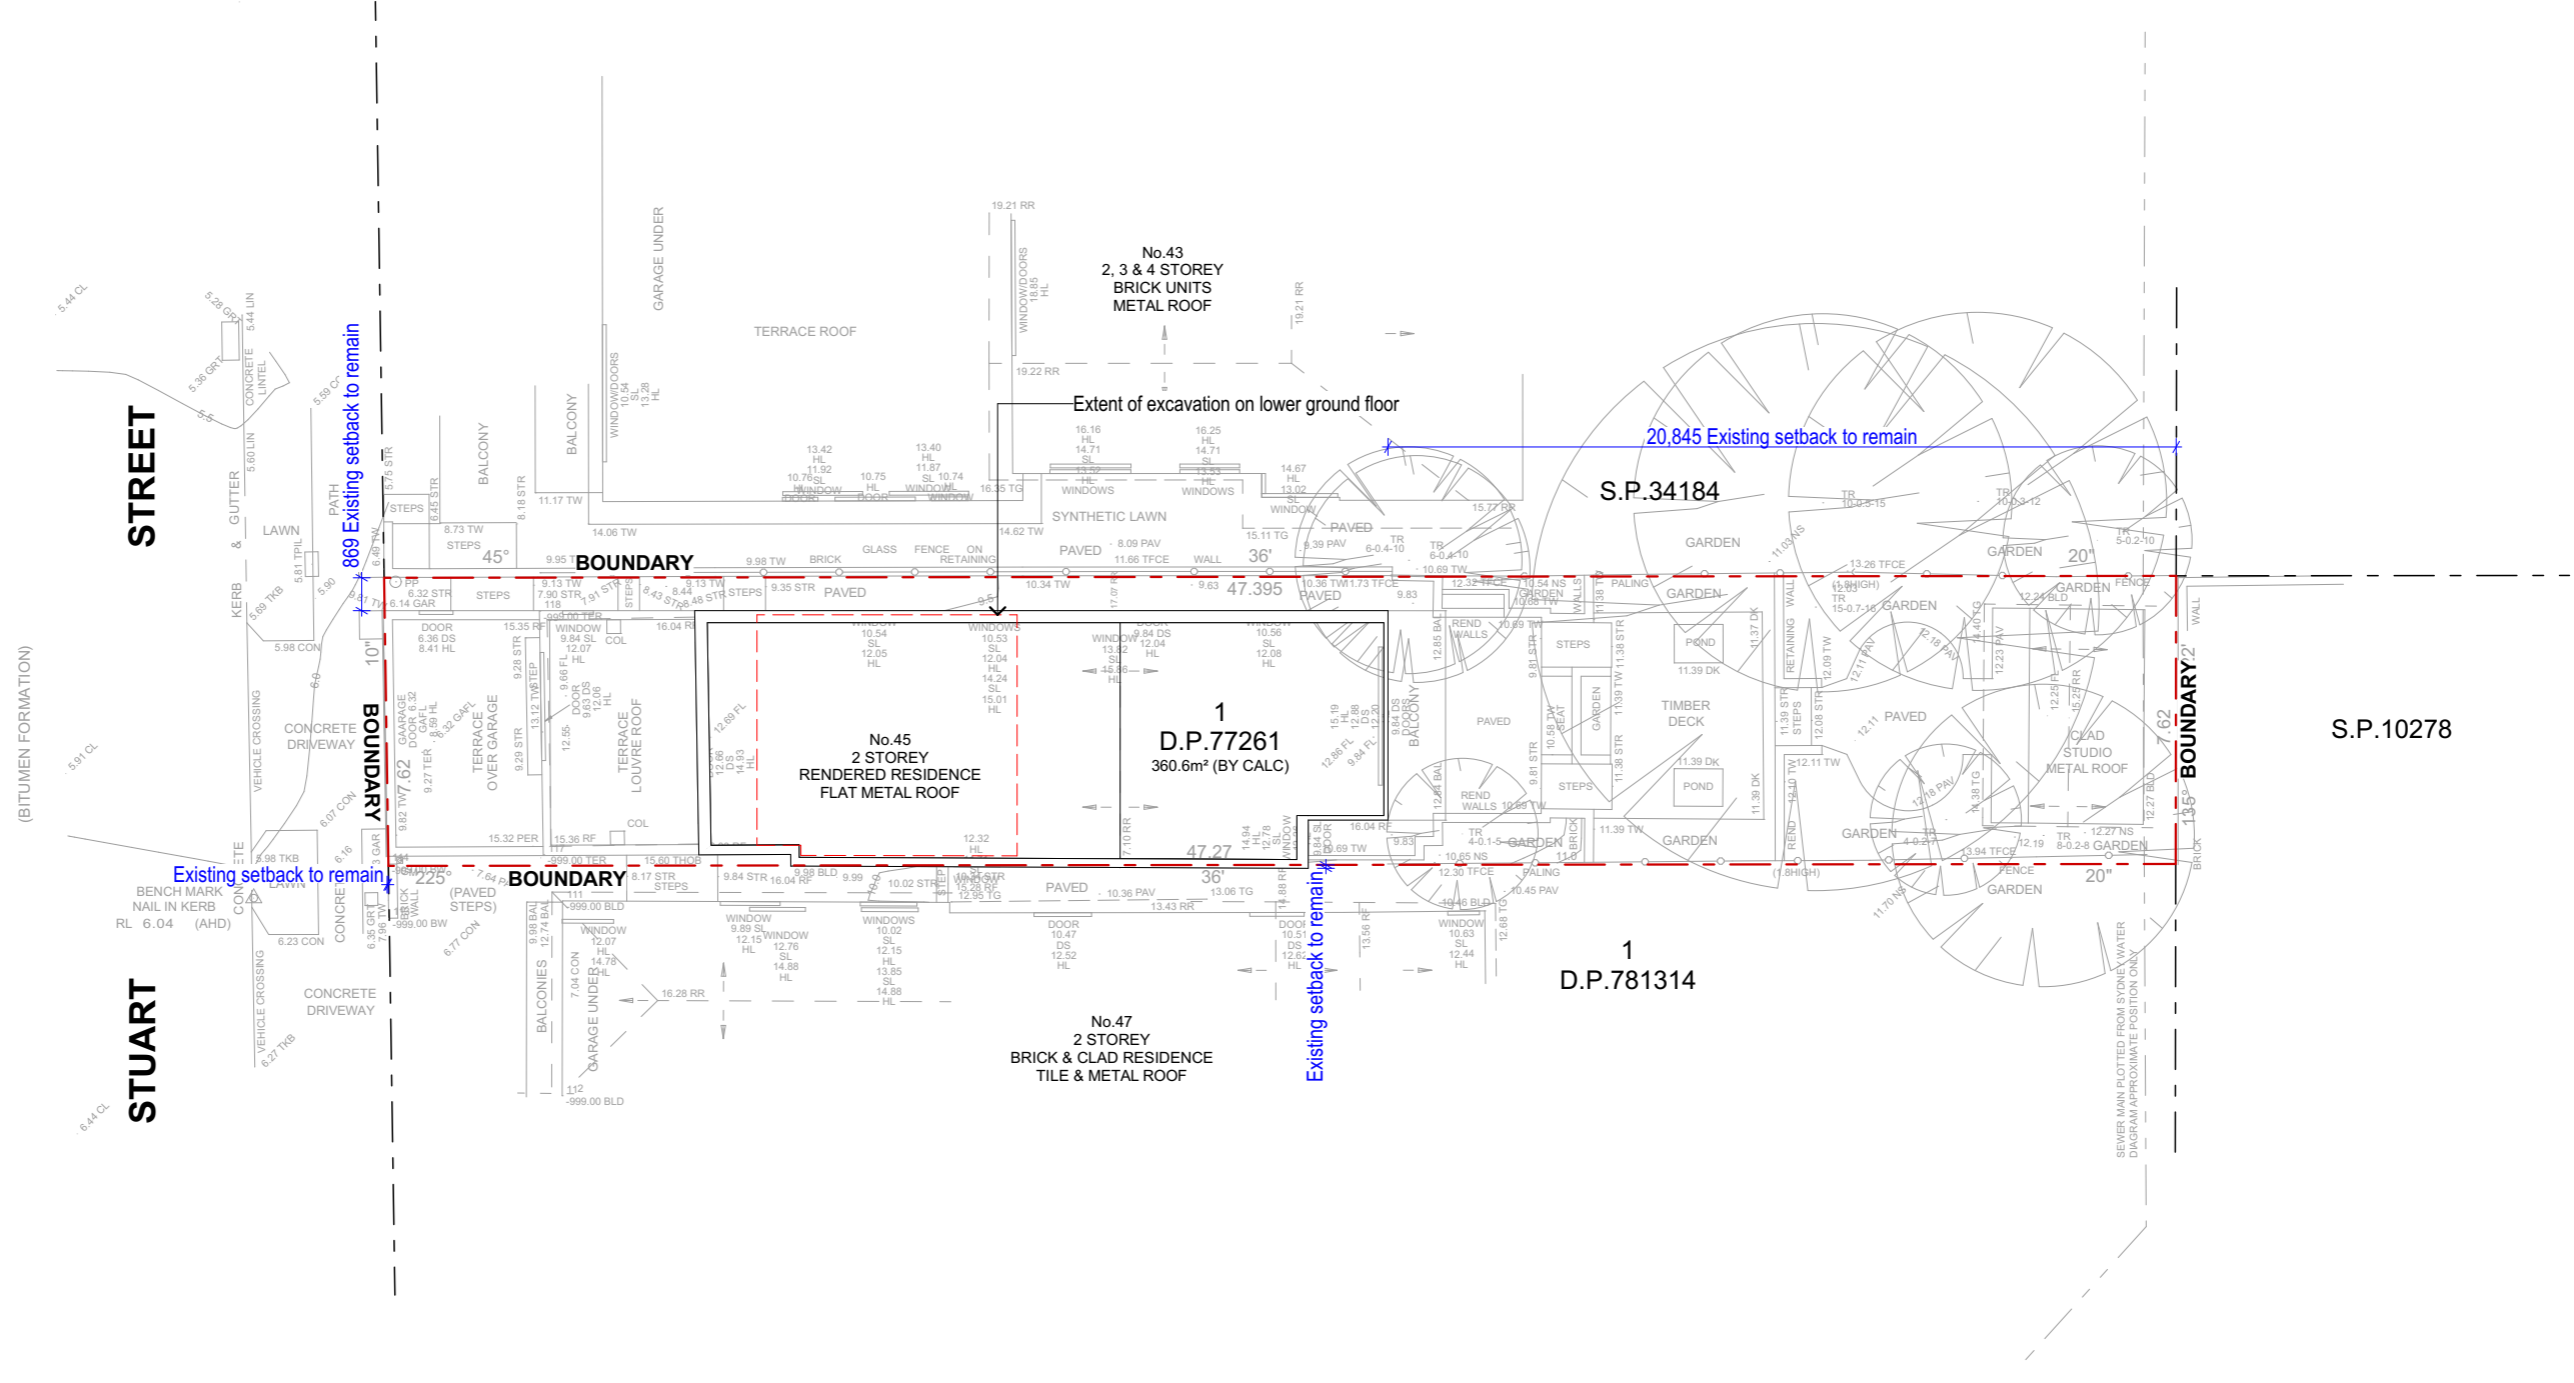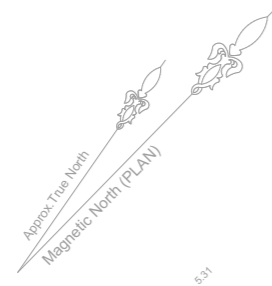

S.P.10278

S.P.34184

1
D.P.77261
360.6m² (BY CALC)


1
D.P.781314

No.47
2 STOREY
BRICK & CLAD RESIDENCE
TILE & METAL ROOF

No.45
2 STOREY
RENDERED RESIDENCE
FLAT METAL ROOF

No.43
2, 3 & 4 STOREY
BRICK UNITS
METAL ROOF

SITE PLAN
1:200

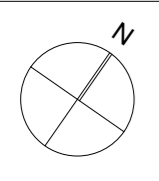

NOTES:
This drawing is and remains copyright and is the property of mm+j architects p/l. It may not be used or copied in whole or in part without written consent.
All dimensions to be verified on site.
This drawing is not to be used for construction purposes.
DEVELOPMENT APPLICATION

REV	DATE	DESCRIPTION
A	27.02.2020	Development Application Lodgement




SUITE 1, 36-42 SYDNEY RD, MANLY NSW 2095
9929 1279 | admin@mmjarchitects.com.au






CLIENTS: MICHAEL QUIRK
PROJECT: ALTERATIONS & ADDITIONS TO SEMI DETACHED DWELLING
45 STUART STREET, MANLY 2095
TITLE: **SITE PLAN**

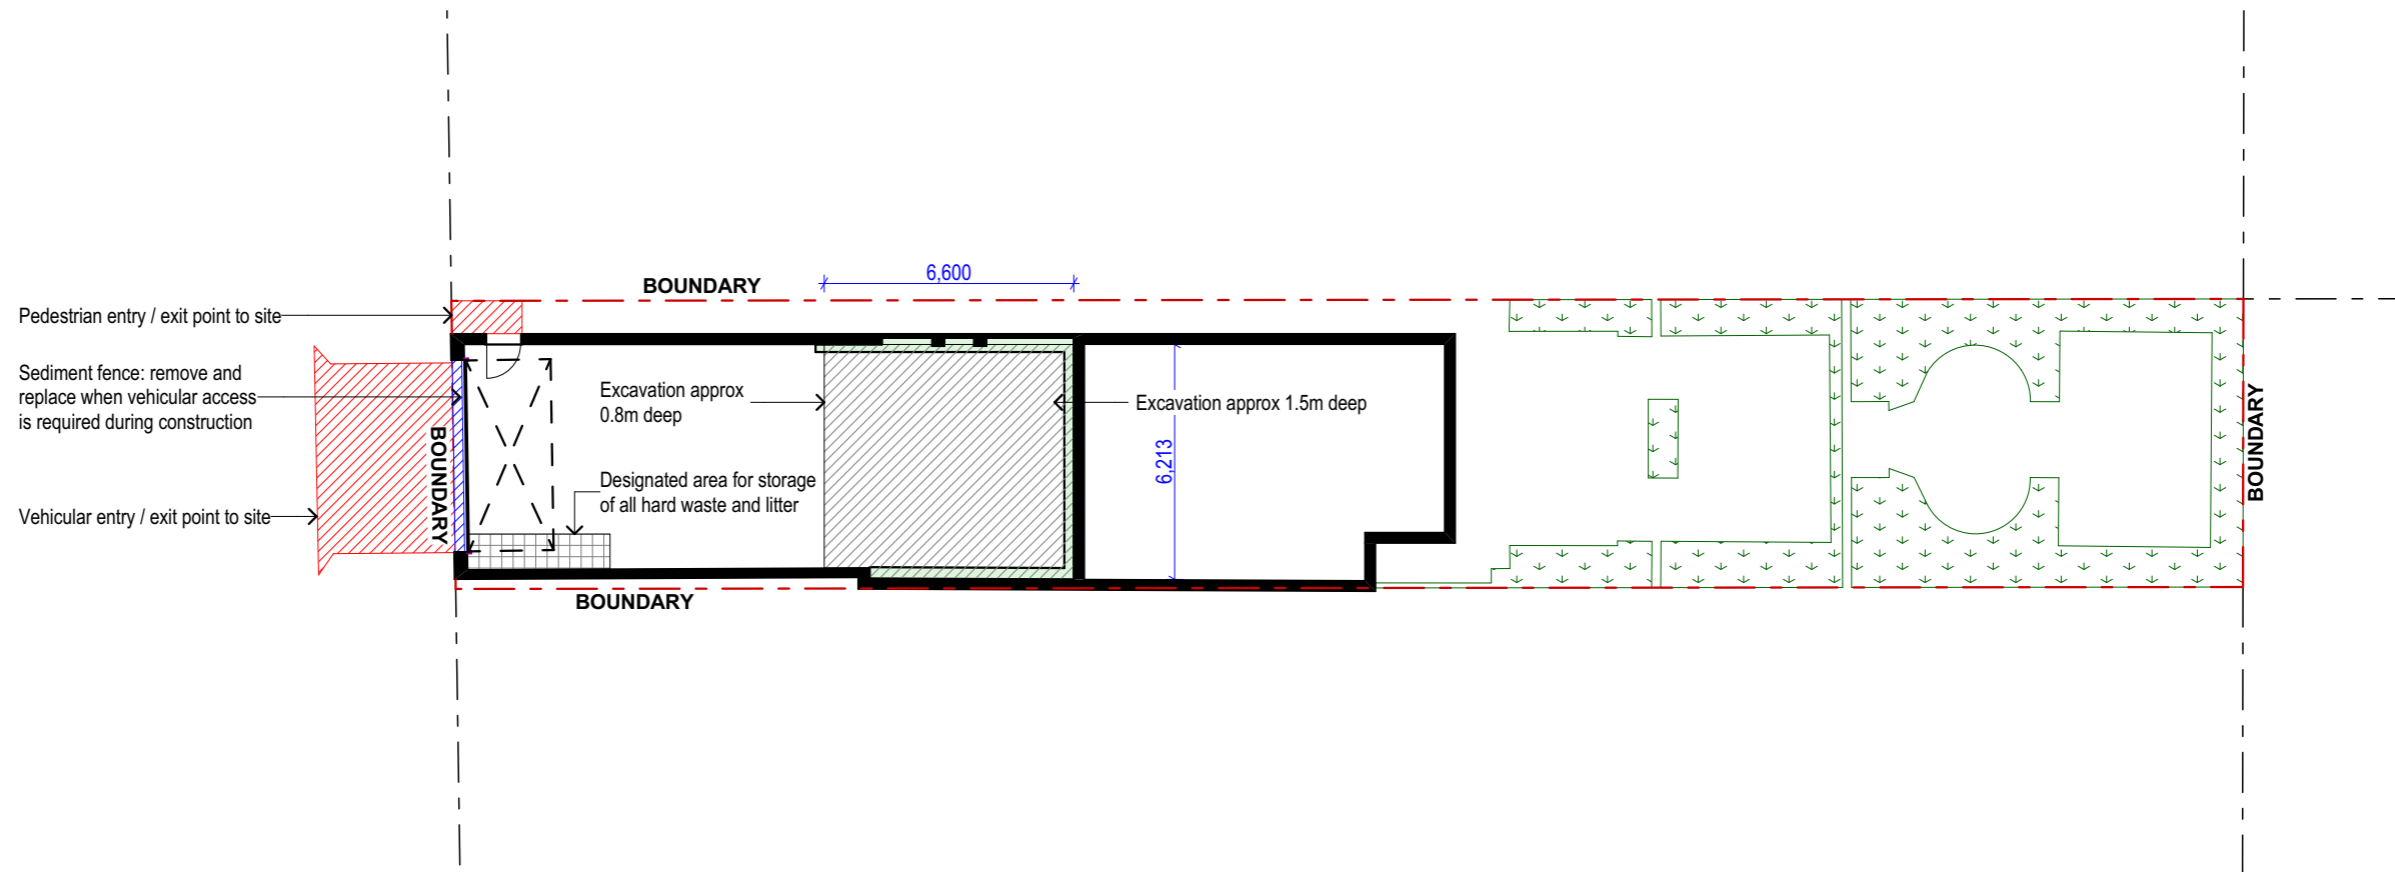SCALE: 1:200
DRAWN: VAC
DATE: 27/02/2020
JOB NO: **1961**

DRAWING NO: **DA02**
ISSUE: **A**

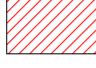

EXCAVATION / EROSION & SEDIMENT CONTROL PLAN
1:200

LEGEND	
	SEDIMENT FENCE
	VEGETATED AREA
	DESIGNATED AREA FOR VEHICULAR MOVEMENT DURING CONSTRUCTION
	STORAGE AREA
	AREA TO BE EXCAVATED



NOTES:


BUILDER TO RESTRICT VEHICLE MOVEMENTS TO THE DESIGNATED AREA.

BUILDER TO CLEAR ONLY THOSE AREAS THAT MUST BE DISTURBED DURING THE BUILDING WORKS.

VEGETATION IS NOT TO BE DISTURBED DURING CONSTRUCTION.

INSTALL ONSITE WASTE RECEPTACLES, SUCH AS SKIPS OR BINS, AND WIND-PROOF LITTER RECEPTACLES.

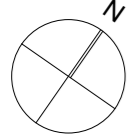	<p>NOTES: This drawing is and remains copyright and is the property of mm+j architects p/l. It may not be used or copied in whole or in part without written consent. All dimensions to be verified on site. This drawing is not to be used for construction purposes.</p> <p>DEVELOPMENT APPLICATION</p>	<table border="1"> <thead> <tr> <th>REV</th> <th>DATE</th> <th>DESCRIPTION</th> </tr> </thead> <tbody> <tr> <td>A</td> <td>27.02.2020</td> <td>Development Application Lodgement</td> </tr> <tr> <td> </td> <td> </td> <td> </td> </tr> </tbody> </table>	REV	DATE	DESCRIPTION	A	27.02.2020	Development Application Lodgement																 <p>SUITE 1, 36-42 SYDNEY RD, MANLY NSW 2095 9929 1279 admin@mmjarchitects.com.au</p>	<p>CLIENTS: MICHAEL QUIRK</p> <p>PROJECT: ALTERATIONS & ADDITIONS TO SEMI DETACHED DWELLING</p> <p>45 STUART STREET, MANLY 2095</p> <p>TITLE: EXCAVATION / EROSION & SEDIMENT CONTROL PLAN</p>	<p>SCALE: 1:200</p> <p>DRAWN: VAC</p> <p>DATE: 27/02/2020</p> <p>JOB NO: 1961</p>	<p>DRAWING NO: DA03</p> <p>ISSUE: A</p>
		REV	DATE	DESCRIPTION																							
A	27.02.2020	Development Application Lodgement																									
<p>1961 Stuart 45_DA_200226.pln</p>	<p>PLOTTED 27/02/2020 11:54 AM</p>																										

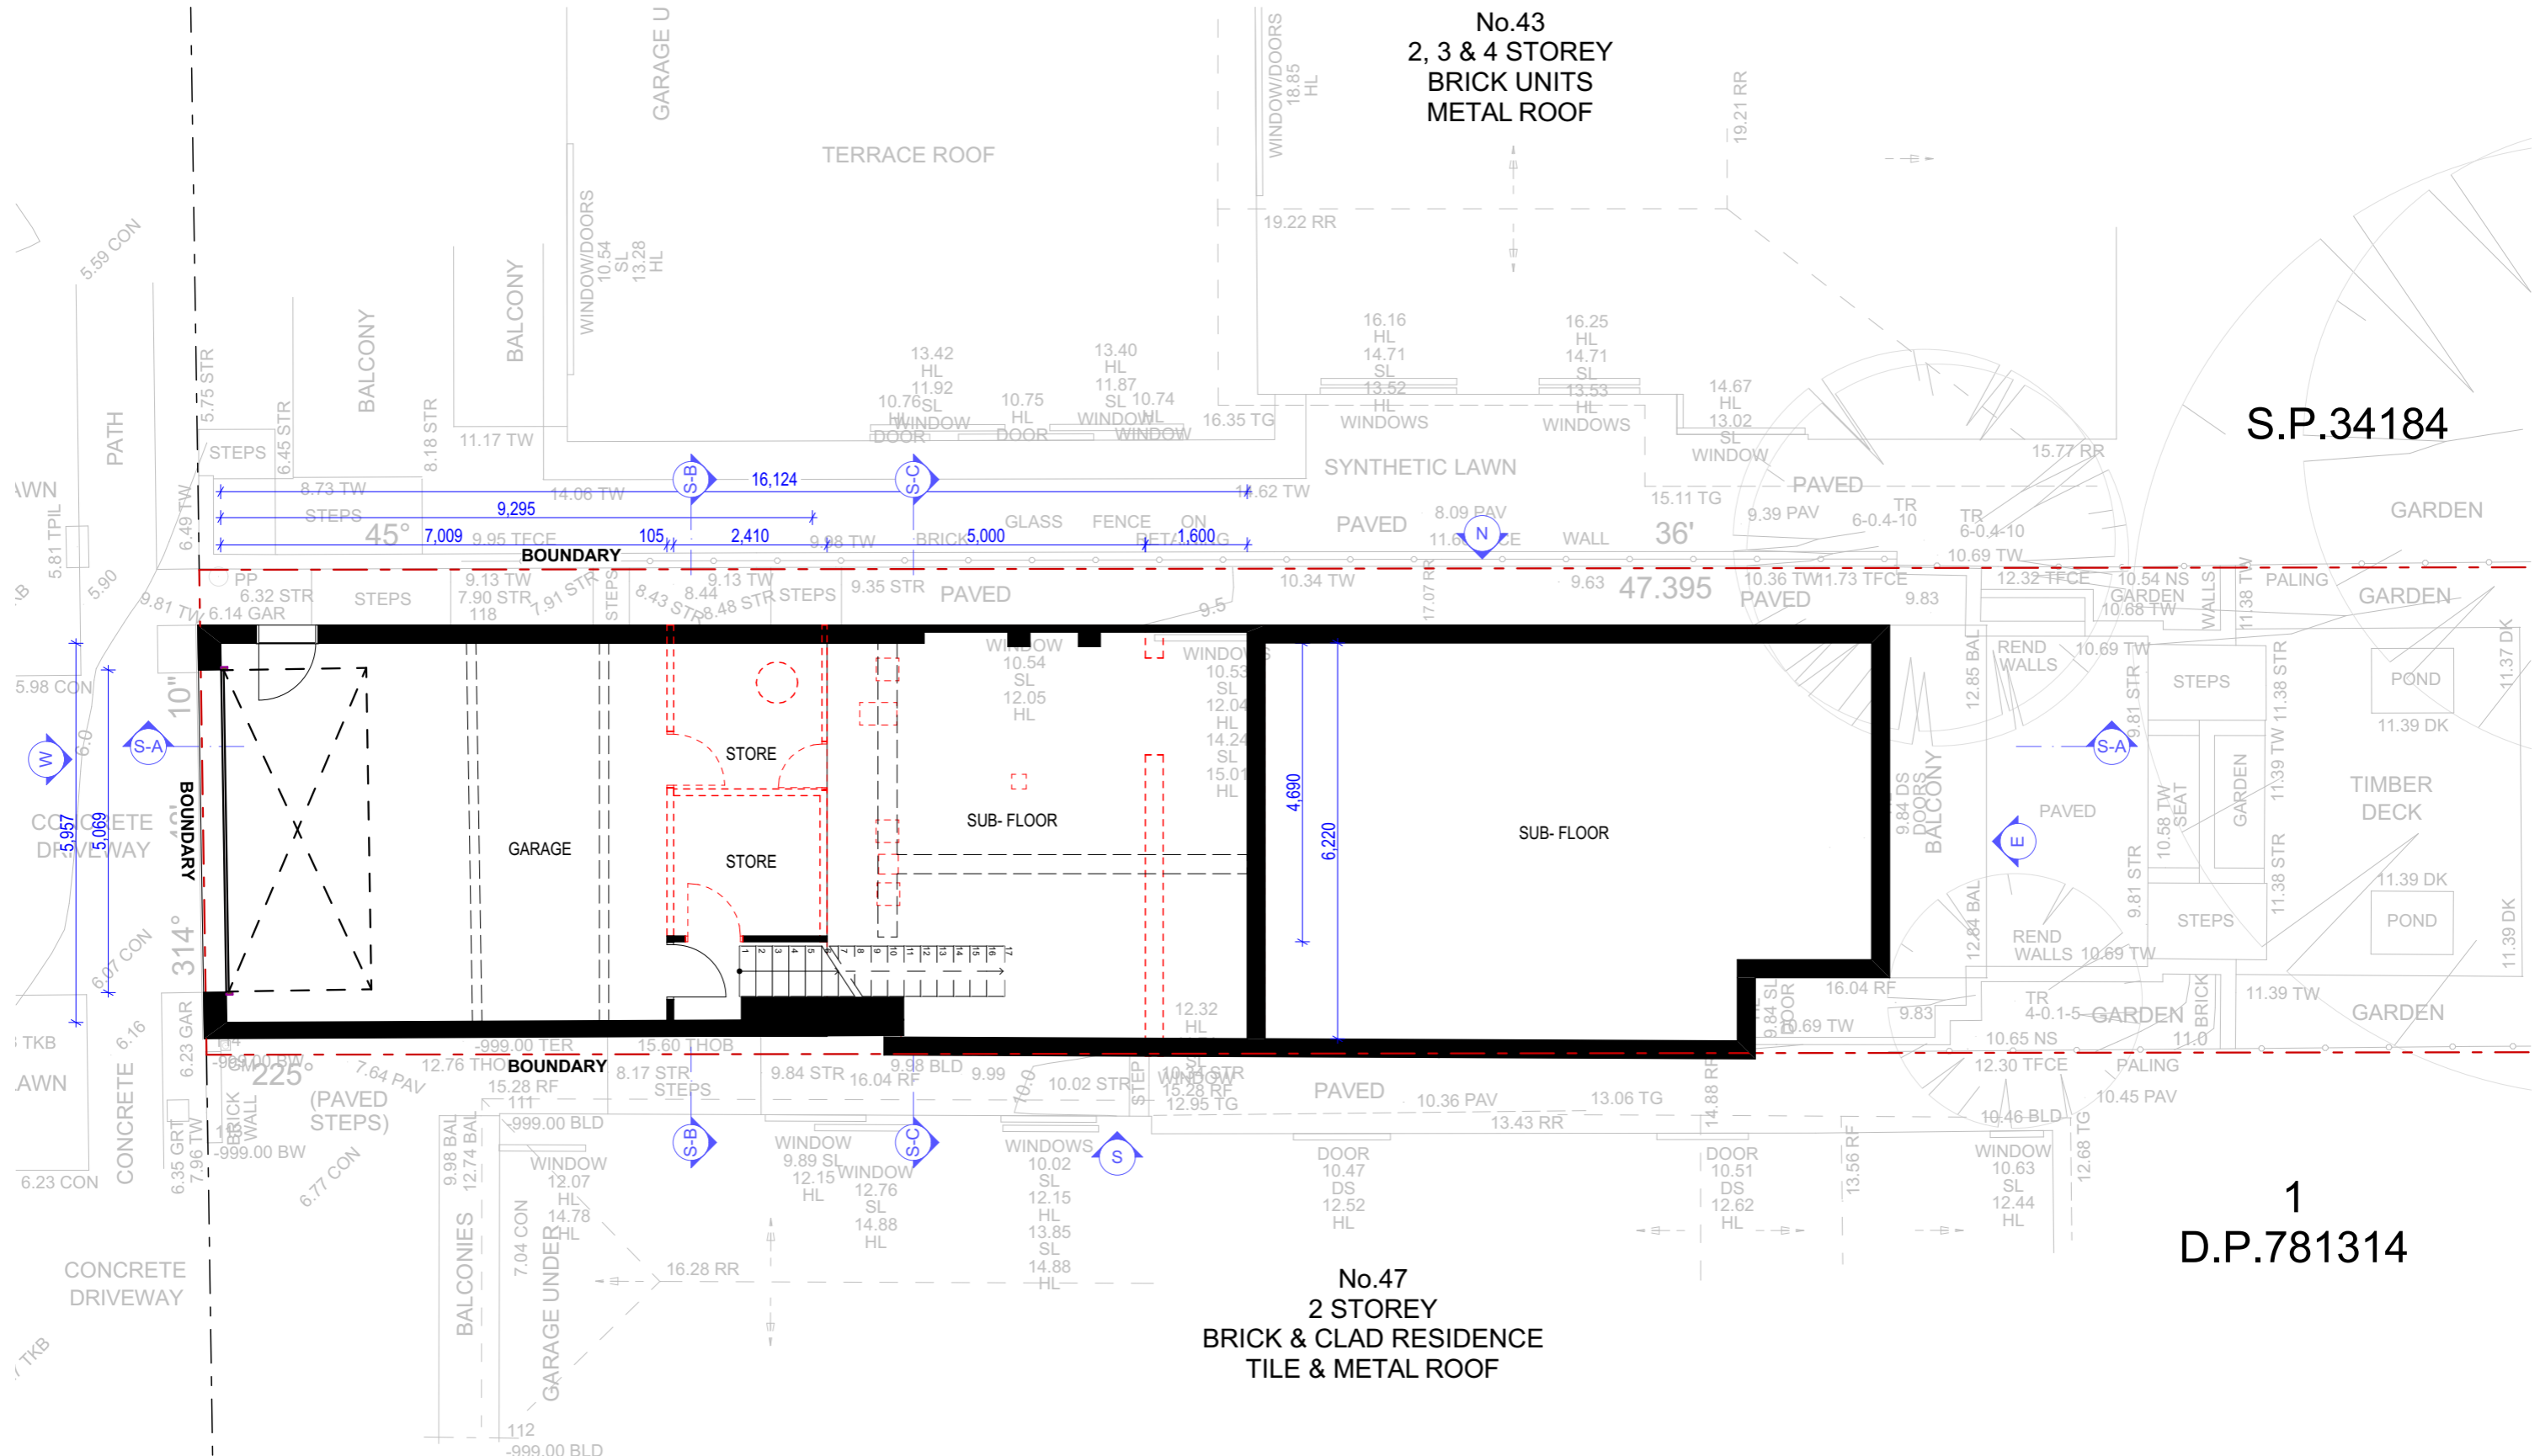

S.P.34184

1
D.P.781314

DEMOLITION PLAN - LOWER GROUND FLOOR
1:100

NOTES:
This drawing is and remains copyright and is the property of mm+j architects p/l. It may not be used or copied in whole or in part without written consent.
All dimensions to be verified on site.
This drawing is not to be used for construction purposes.

DEVELOPMENT APPLICATION

REV	DATE	DESCRIPTION
A	27.02.2020	Development Application Lodgement

mm+j
architects


SUITE 1, 36-42 SYDNEY RD, MANLY NSW 2095
9929 1279 | admin@mmjarchitects.com.au

CLIENTS: MICHAEL QUIRK
PROJECT: ALTERATIONS & ADDITIONS TO SEMI DETACHED DWELLING
45 STUART STREET, MANLY 2095
TITLE: DEMOLITION PLAN

SCALE: 1:100
DRAWN: VAC
DATE: 27/02/2020
JOB NO: 1961

DRAWING NO: DA04
ISSUE: A

PLOTTED 27/02/2020 11:54 AM

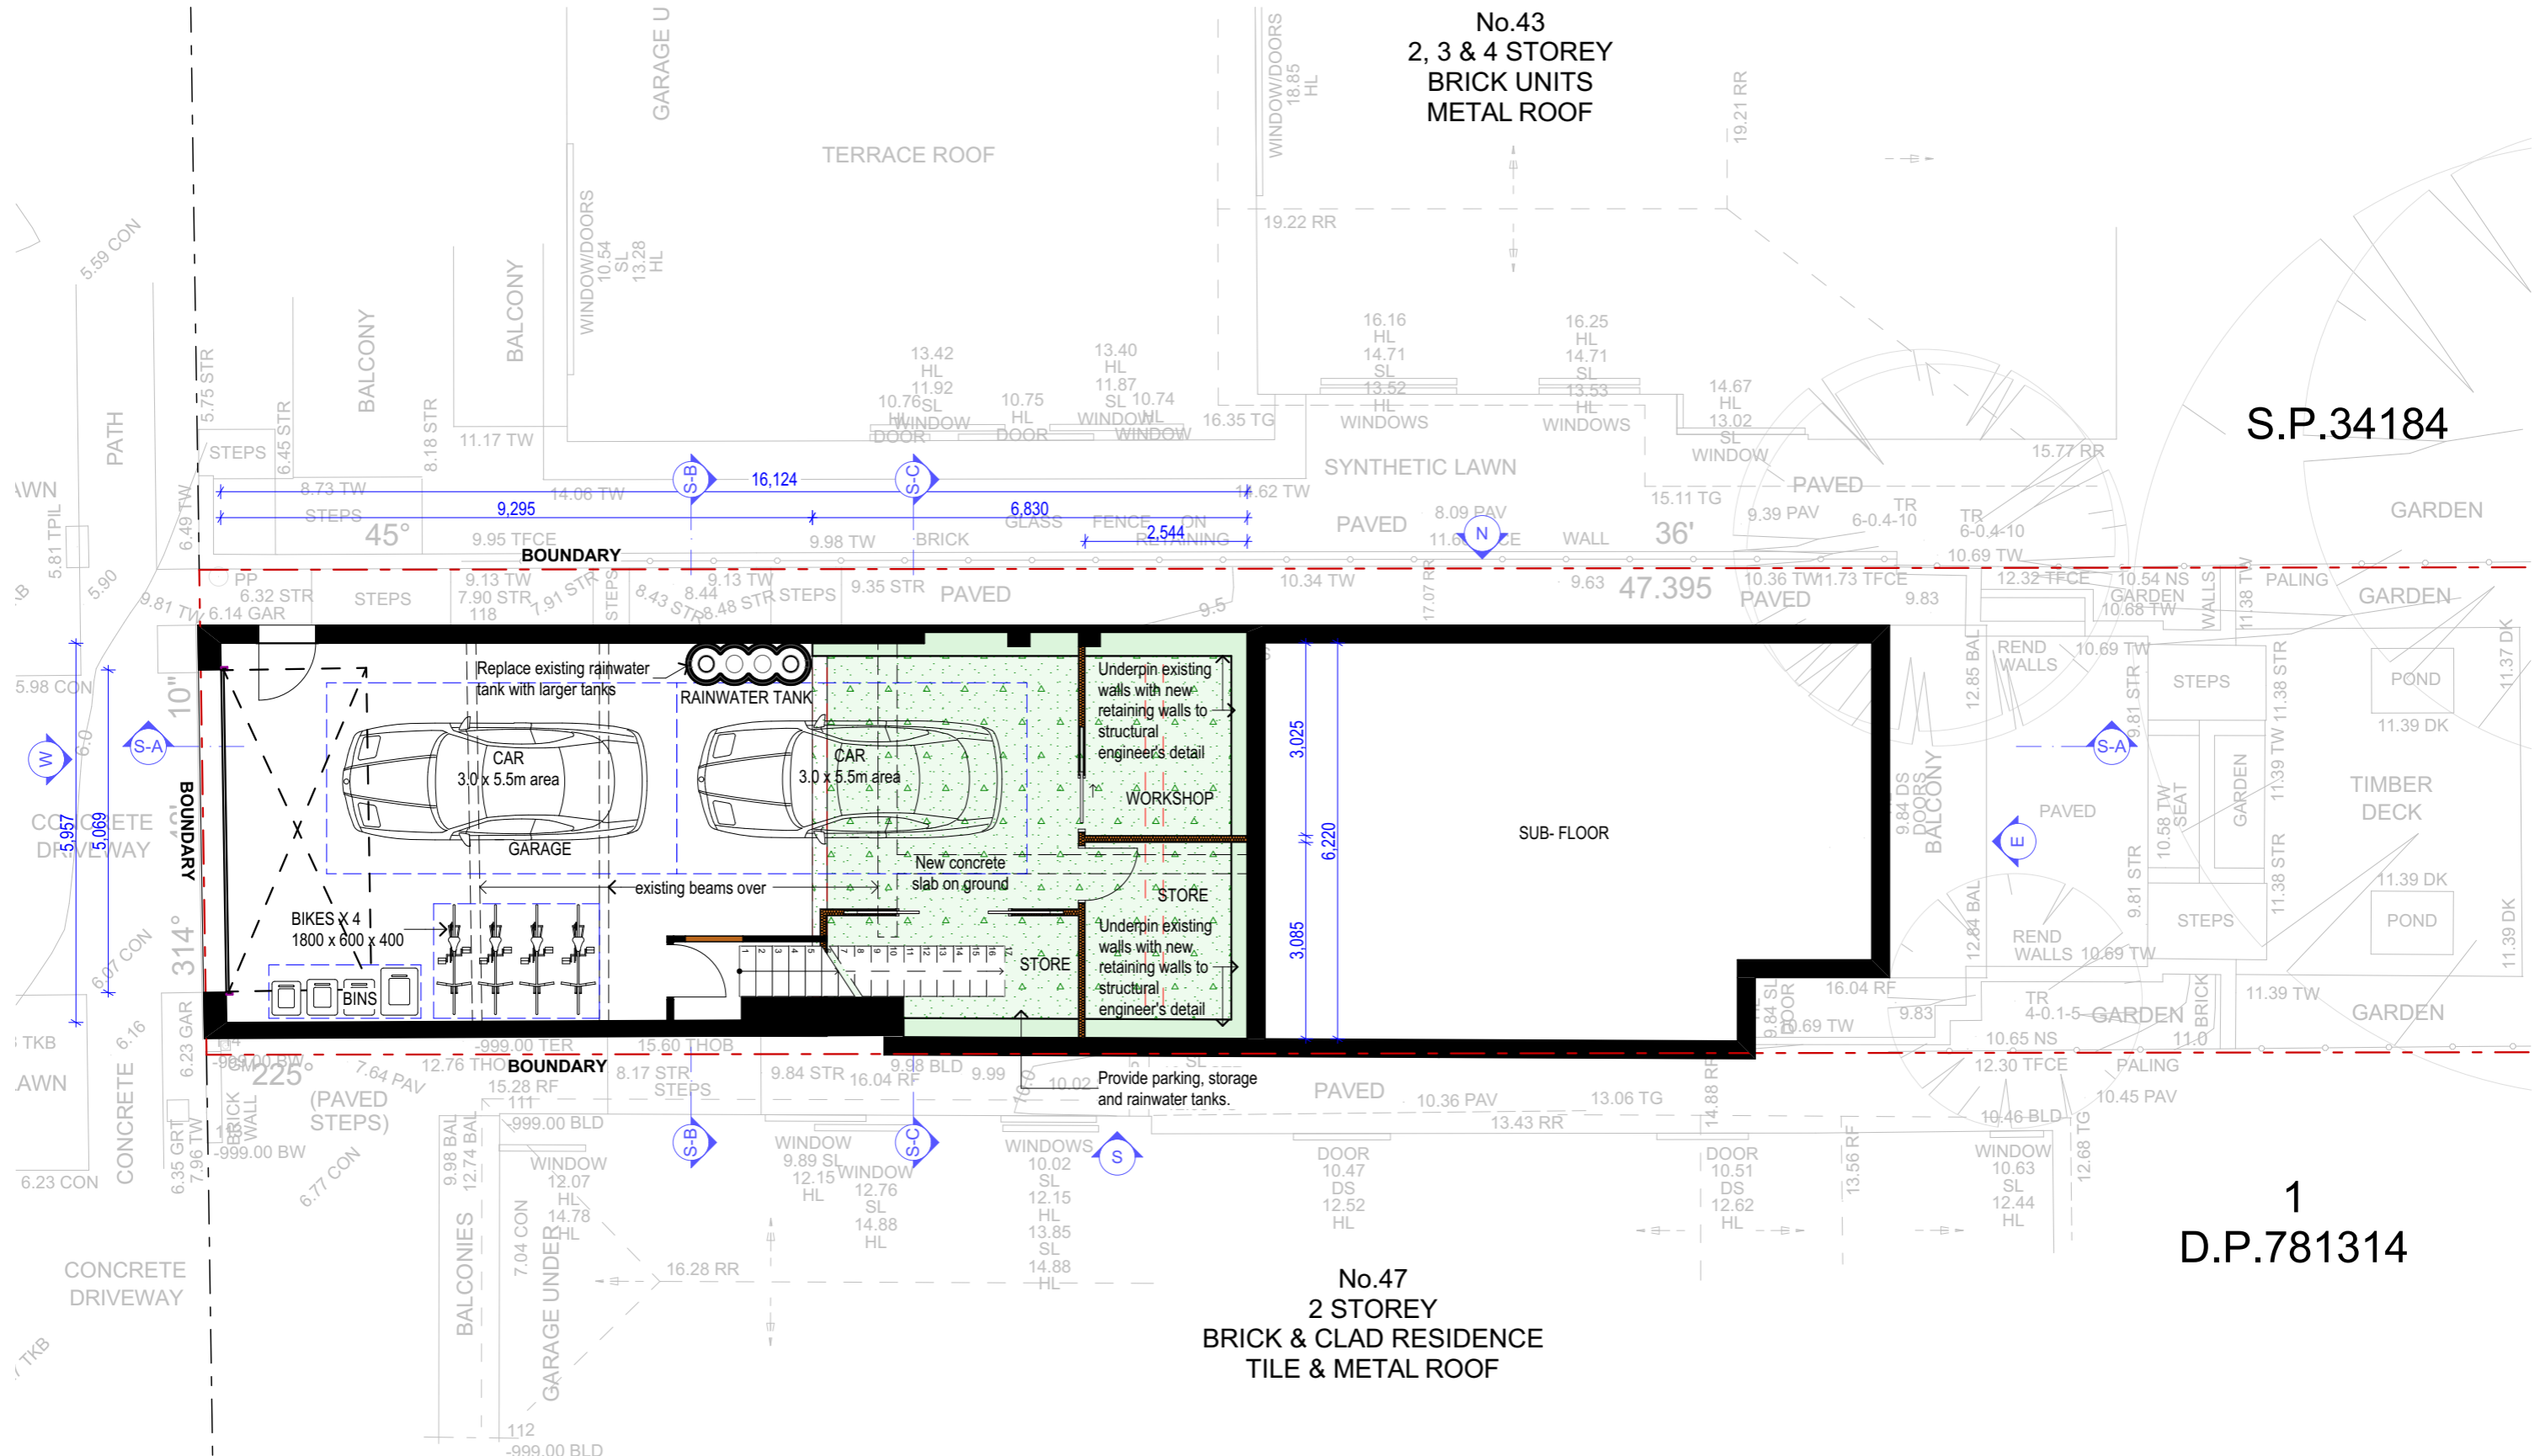

No.43
2, 3 & 4 STOREY
BRICK UNITS
METAL ROOF

S.P.34184

1
D.P.781314

No.47
2 STOREY
BRICK & CLAD RESIDENCE
TILE & METAL ROOF

LOWER GROUND FLOOR
1:100

NOTES:
This drawing is and remains copyright and is the property of mm+j architects p/l. It may not be used or copied in whole or in part without written consent.
All dimensions to be verified on site.
This drawing is not to be used for construction purposes.

DEVELOPMENT APPLICATION


REV	DATE	DESCRIPTION
A	27.02.2020	Development Application Lodgement

SUITE 1, 36-42 SYDNEY RD, MANLY NSW 2095
9929 1279 | admin@mmjarchitects.com.au

CLIENTS: MICHAEL QUIRK
PROJECT: ALTERATIONS & ADDITIONS TO SEMI DETACHED DWELLING
45 STUART STREET, MANLY 2095
TITLE: LOWER GROUND FLOOR PLAN

SCALE: 1:100	DRAWING NO: DA05 ISSUE: A
DRAWN: VAC	
DATE: 27/02/2020	
JOB NO: 1961	

NOTE: NO CHANGES PROPOSED TO GROUND FLOOR

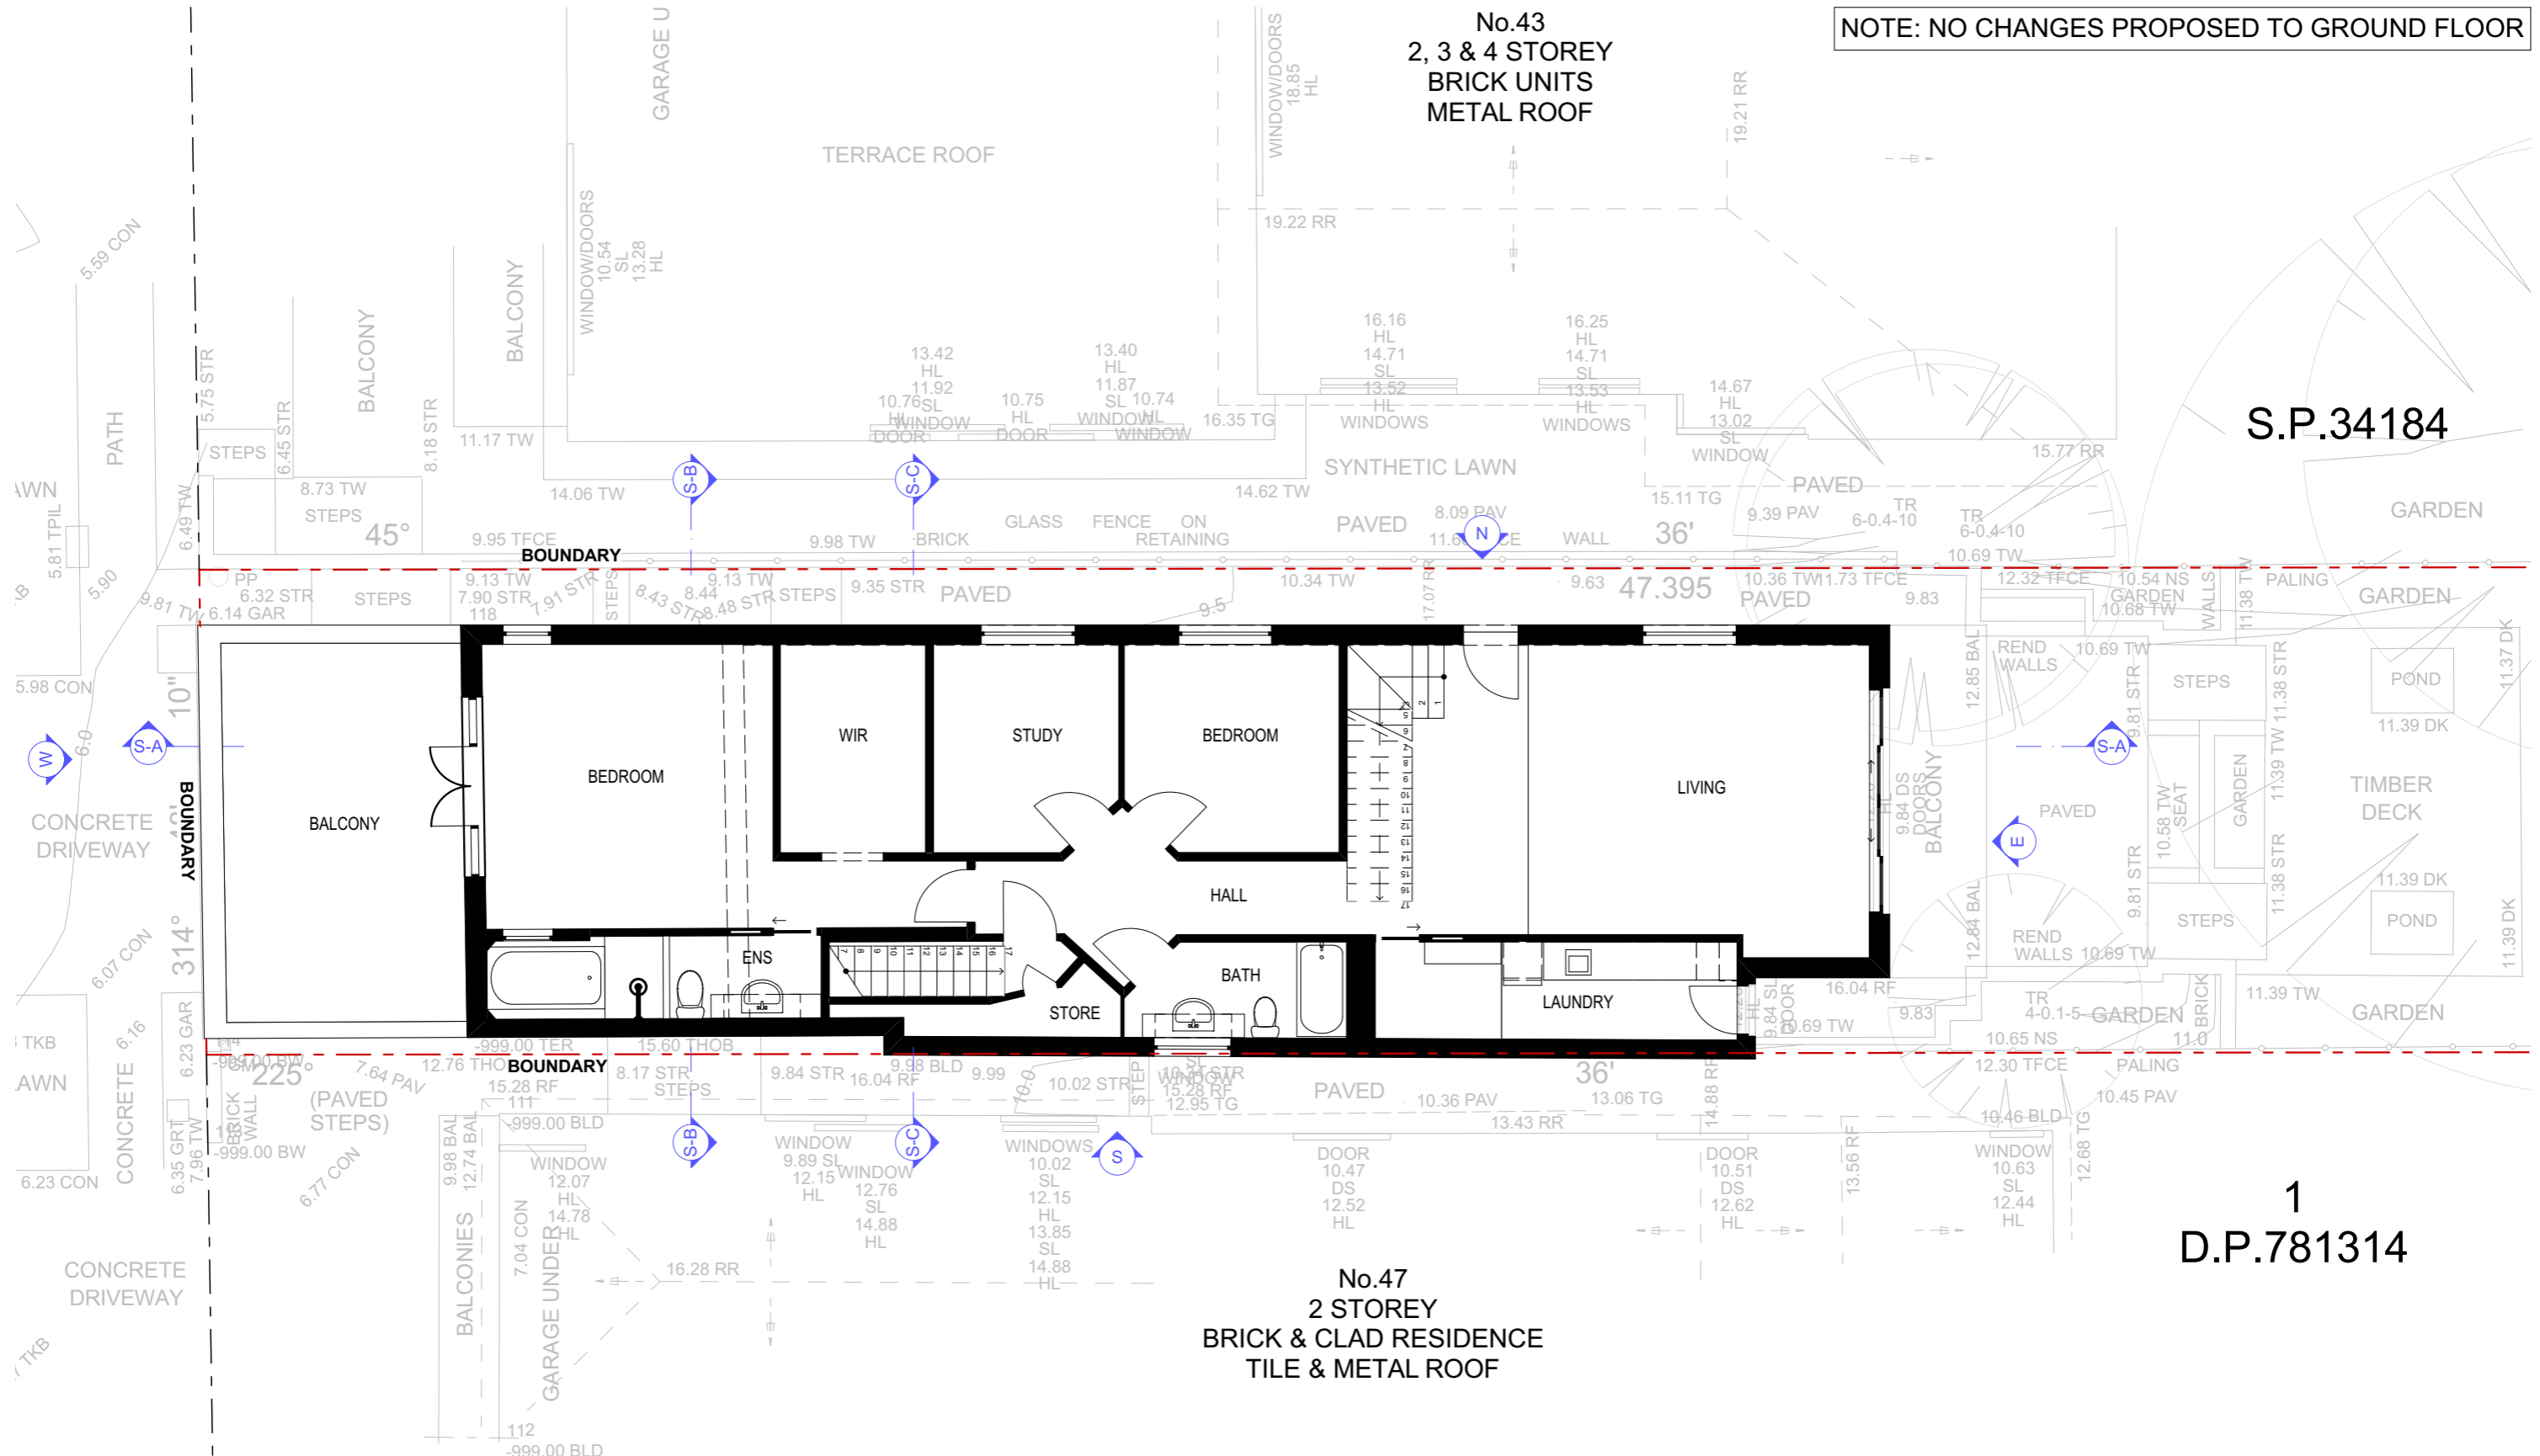

S.P.34184

1
D.P.781314

GROUND FLOOR PLAN
1:100

NOTES:
This drawing is and remains copyright and is the property of mm+j architects p/l. It may not be used or copied in whole or in part without written consent.
All dimensions to be verified on site.
This drawing is not to be used for construction purposes.

DEVELOPMENT APPLICATION


REV	DATE	DESCRIPTION
A	27.02.2020	Development Application Lodgement

SUITE 1, 36-42 SYDNEY RD, MANLY NSW 2095
9929 1279 | admin@mmjarchitects.com.au

CLIENTS: MICHAEL QUIRK
PROJECT: ALTERATIONS & ADDITIONS TO SEMI DETACHED DWELLING
45 STUART STREET, MANLY 2095
TITLE: GROUND FLOOR PLAN

SCALE: 1:100	DRAWING NO: DA06
DRAWN: VAC	ISSUE: A
DATE: 27/02/2020	
JOB NO: 1961	

NOTE: NO CHANGES PROPOSED TO FIRST FLOOR

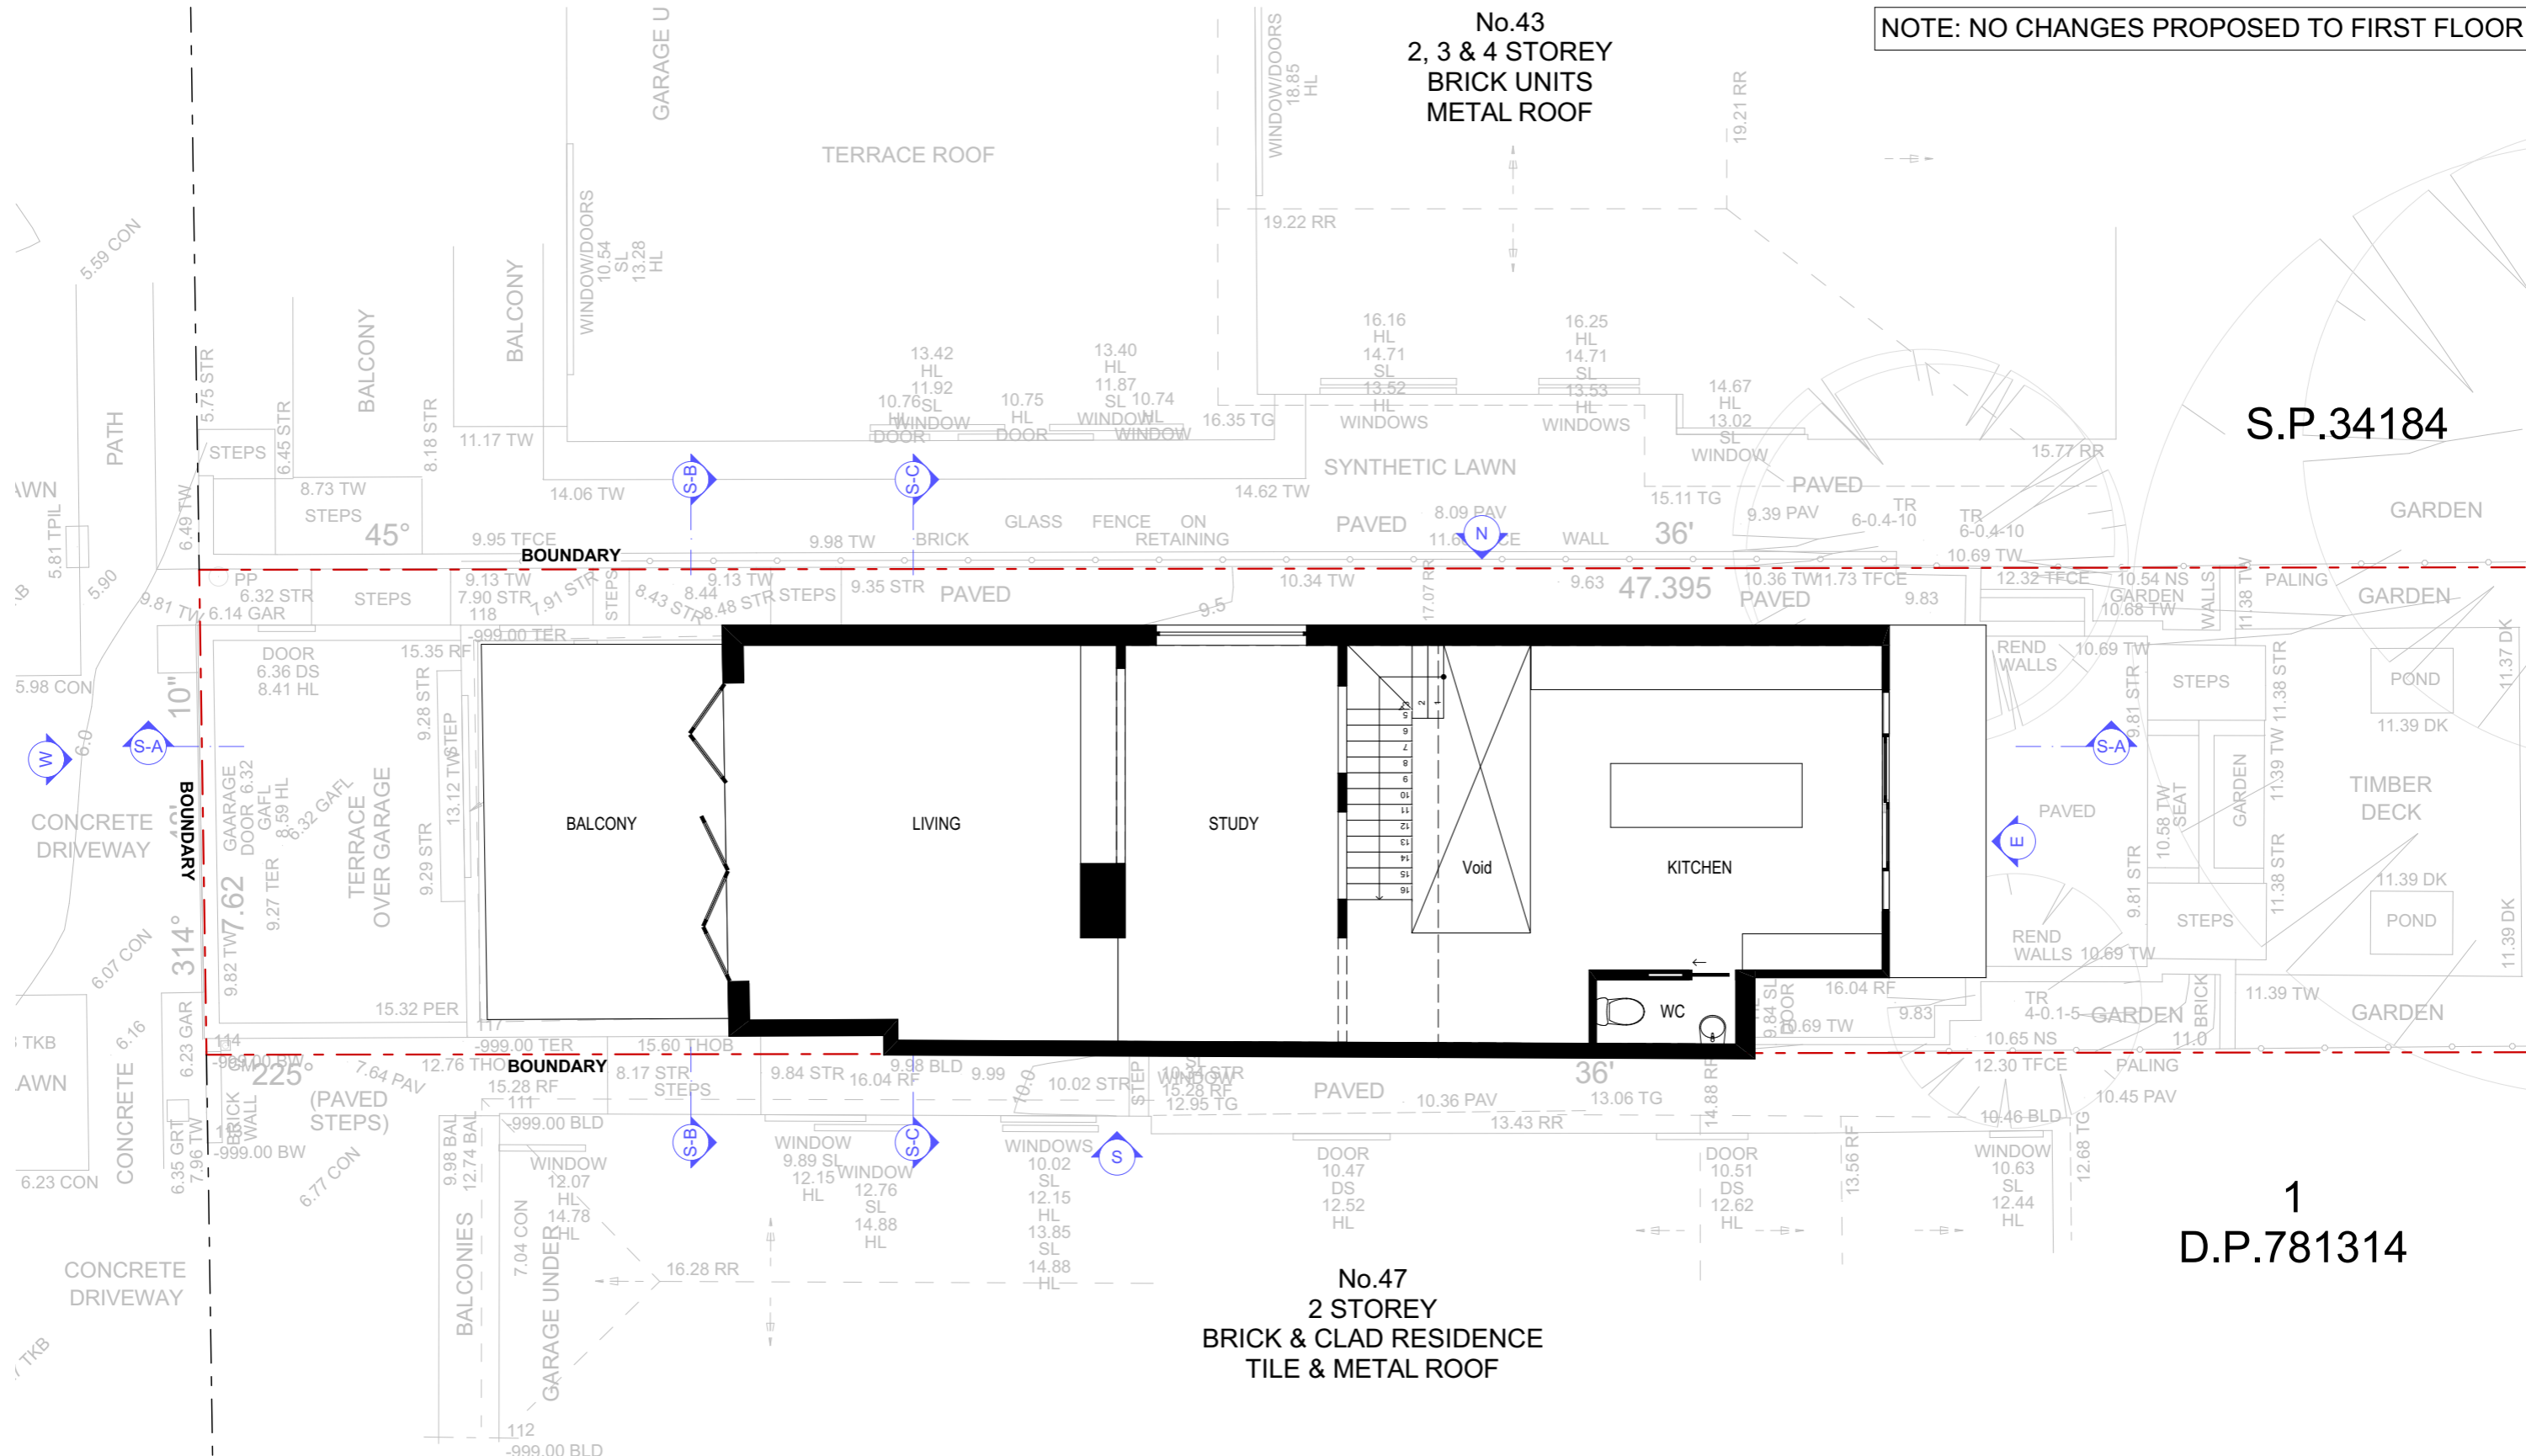

S.P.34184

1
D.P.781314

FIRST FLOOR PLAN
1:100

NOTES:
This drawing is and remains copyright and is the property of mm+j architects p/l. It may not be used or copied in whole or in part without written consent.
All dimensions to be verified on site.
This drawing is not to be used for construction purposes.

DEVELOPMENT APPLICATION


REV	DATE	DESCRIPTION
A	27.02.2020	Development Application Lodgement

mm+j
architects


SUITE 1, 36-42 SYDNEY RD, MANLY NSW 2095
9929 1279 | admin@mmjarchitects.com.au

CLIENTS: MICHAEL QUIRK
PROJECT: ALTERATIONS & ADDITIONS TO SEMI DETACHED DWELLING
45 STUART STREET, MANLY 2095
TITLE: **FIRST FLOOR PLAN**


SCALE: 1:100	DRAWING NO: DA07
DRAWN: VAC	ISSUE: A
DATE: 27/02/2020	
JOB NO: 1961	

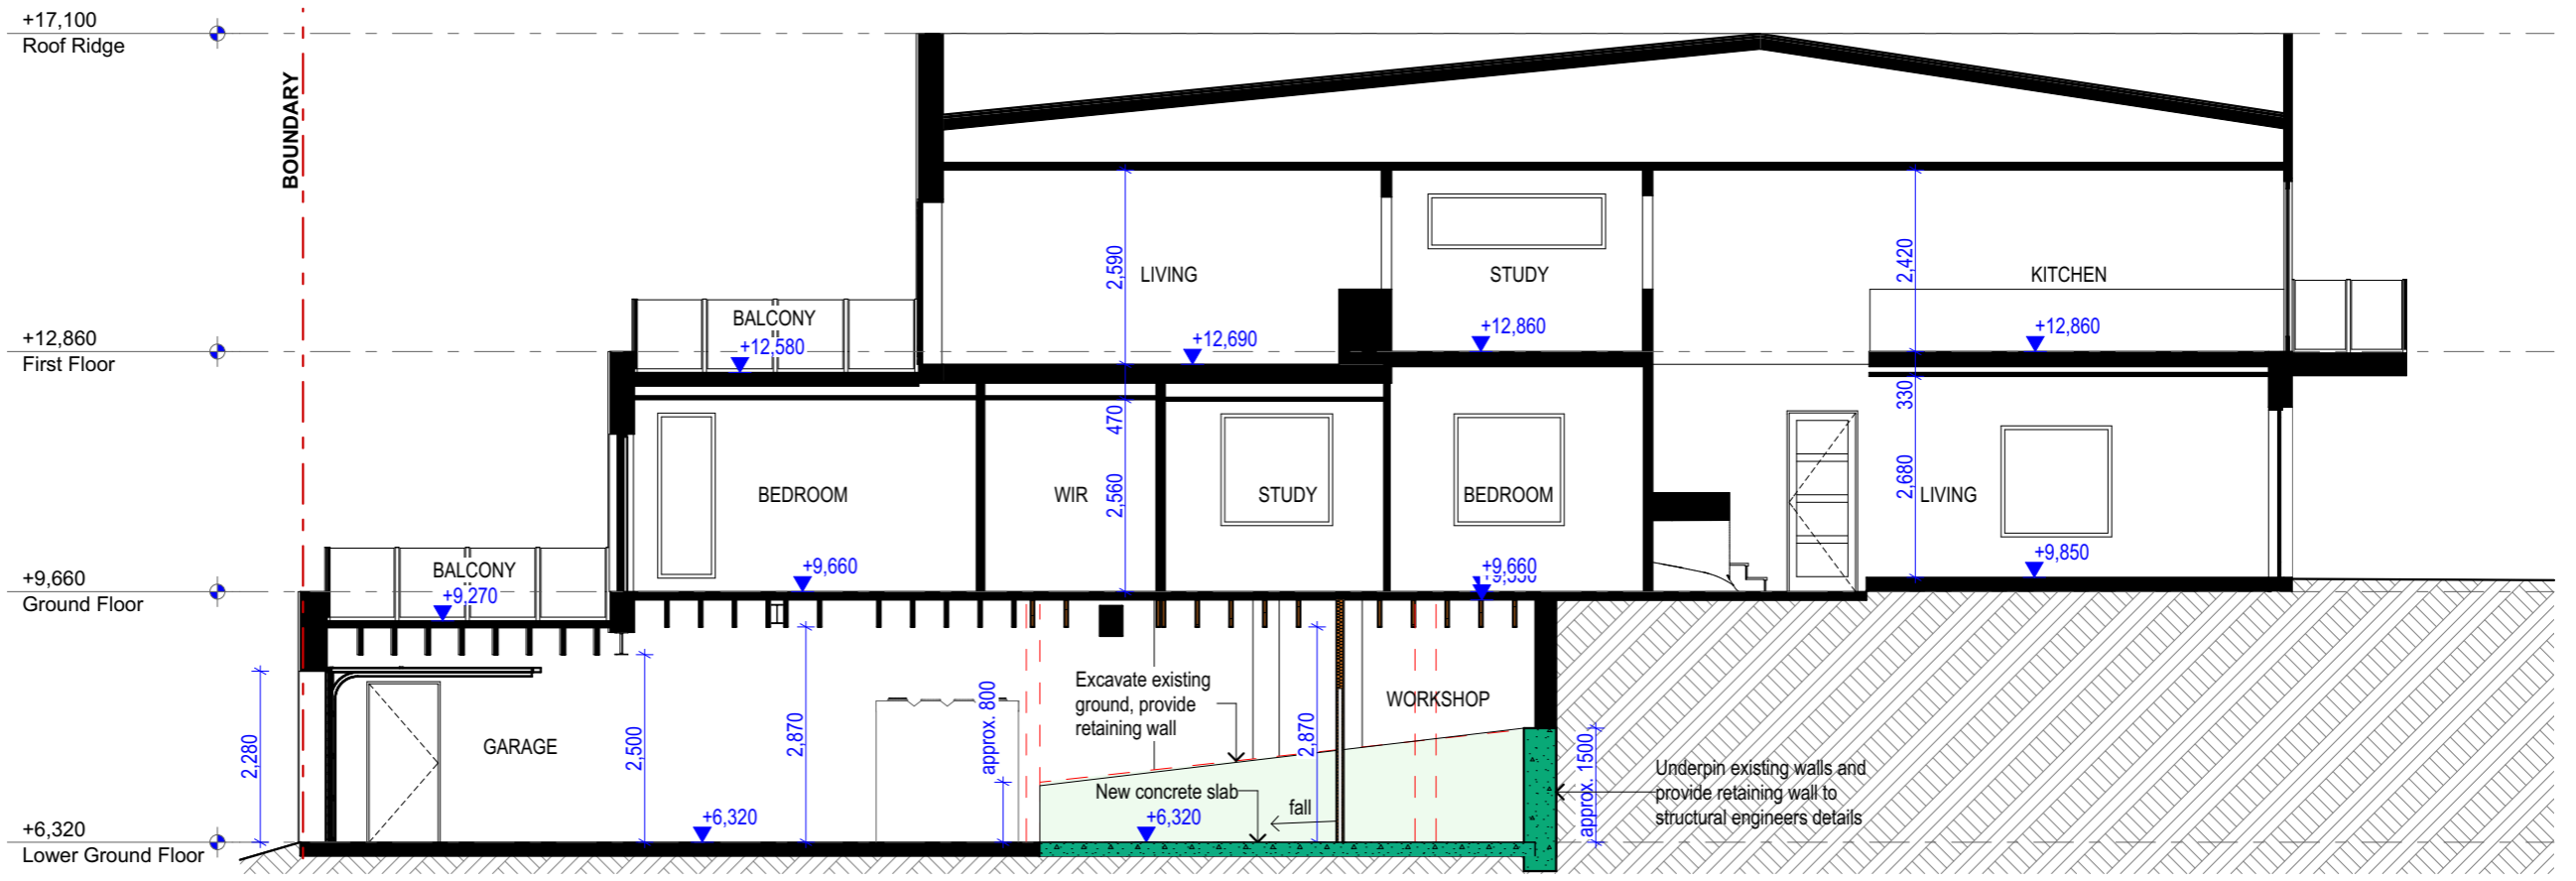

SECTION A
1:100

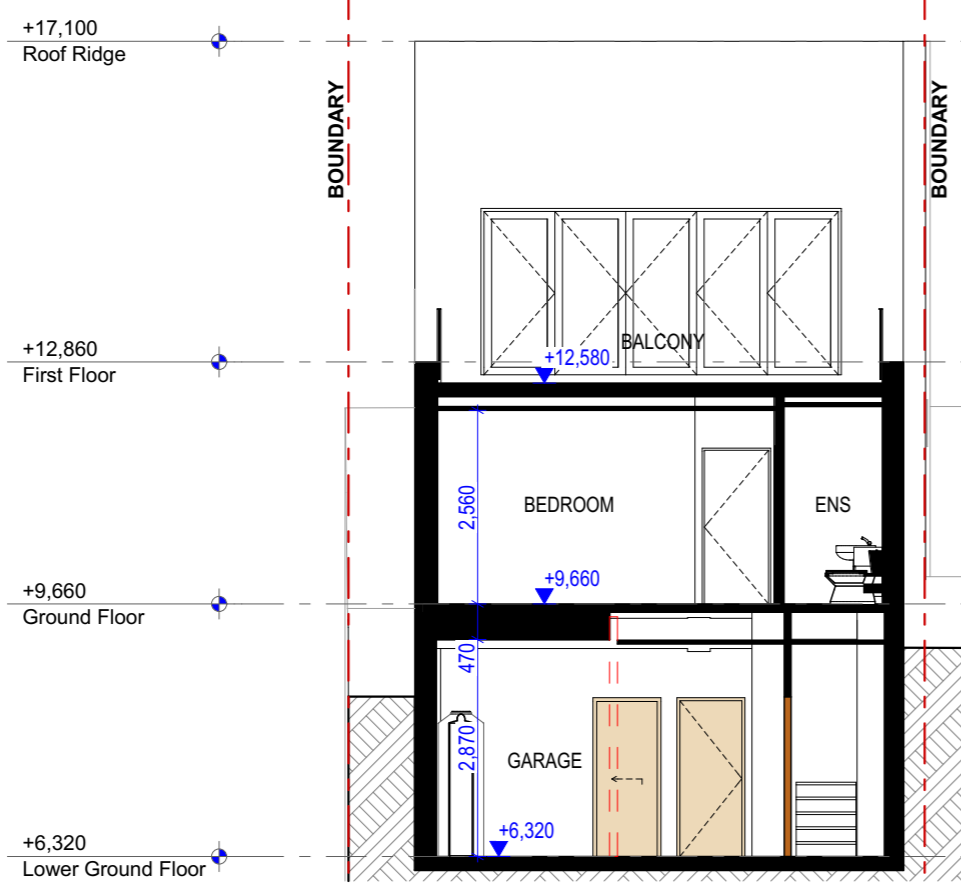

SECTION B
1:100

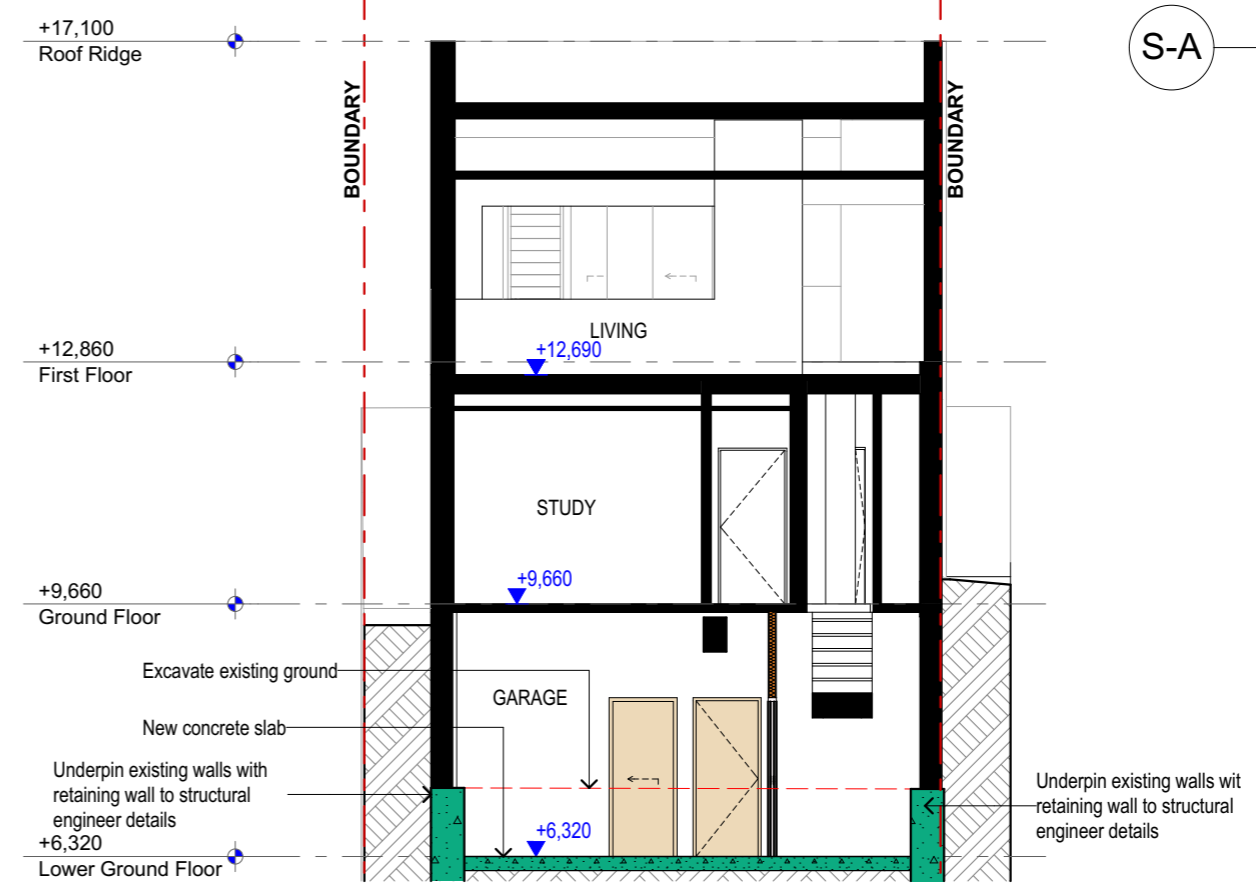

SECTION C
1:100

NOTES:
This drawing is and remains copyright and is the property of mm+j architects p/l. It may not be used or copied in whole or in part without written consent.
All dimensions to be verified on site.
This drawing is not to be used for construction purposes.

DEVELOPMENT APPLICATION

REV	DATE	DESCRIPTION
A	27.02.2020	Development Application Lodgement

mm+j
architects

SUITE 1, 36-42 SYDNEY RD, MANLY NSW 2095
9929 1279 | admin@mmjarchitects.com.au



CLIENTS: MICHAEL QUIRK
PROJECT: ALTERATIONS & ADDITIONS TO SEMI DETACHED DWELLING
45 STUART STREET, MANLY 2095
TITLE: SECTIONS

SCALE: 1:100
DRAWN: VAC
DATE: 27/02/2020
JOB NO: 1961

DRAWING NO: DA08
ISSUE: A

PLOTTED 27/02/2020 11:54 AM

NOTE: NO CHANGES PROPOSED TO EXTERIOR.

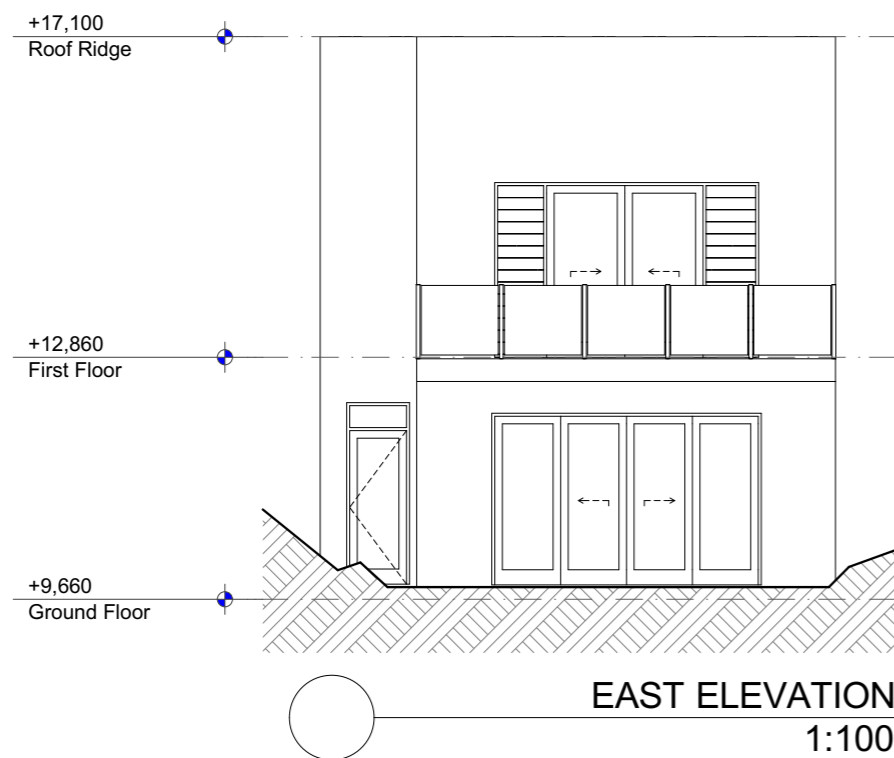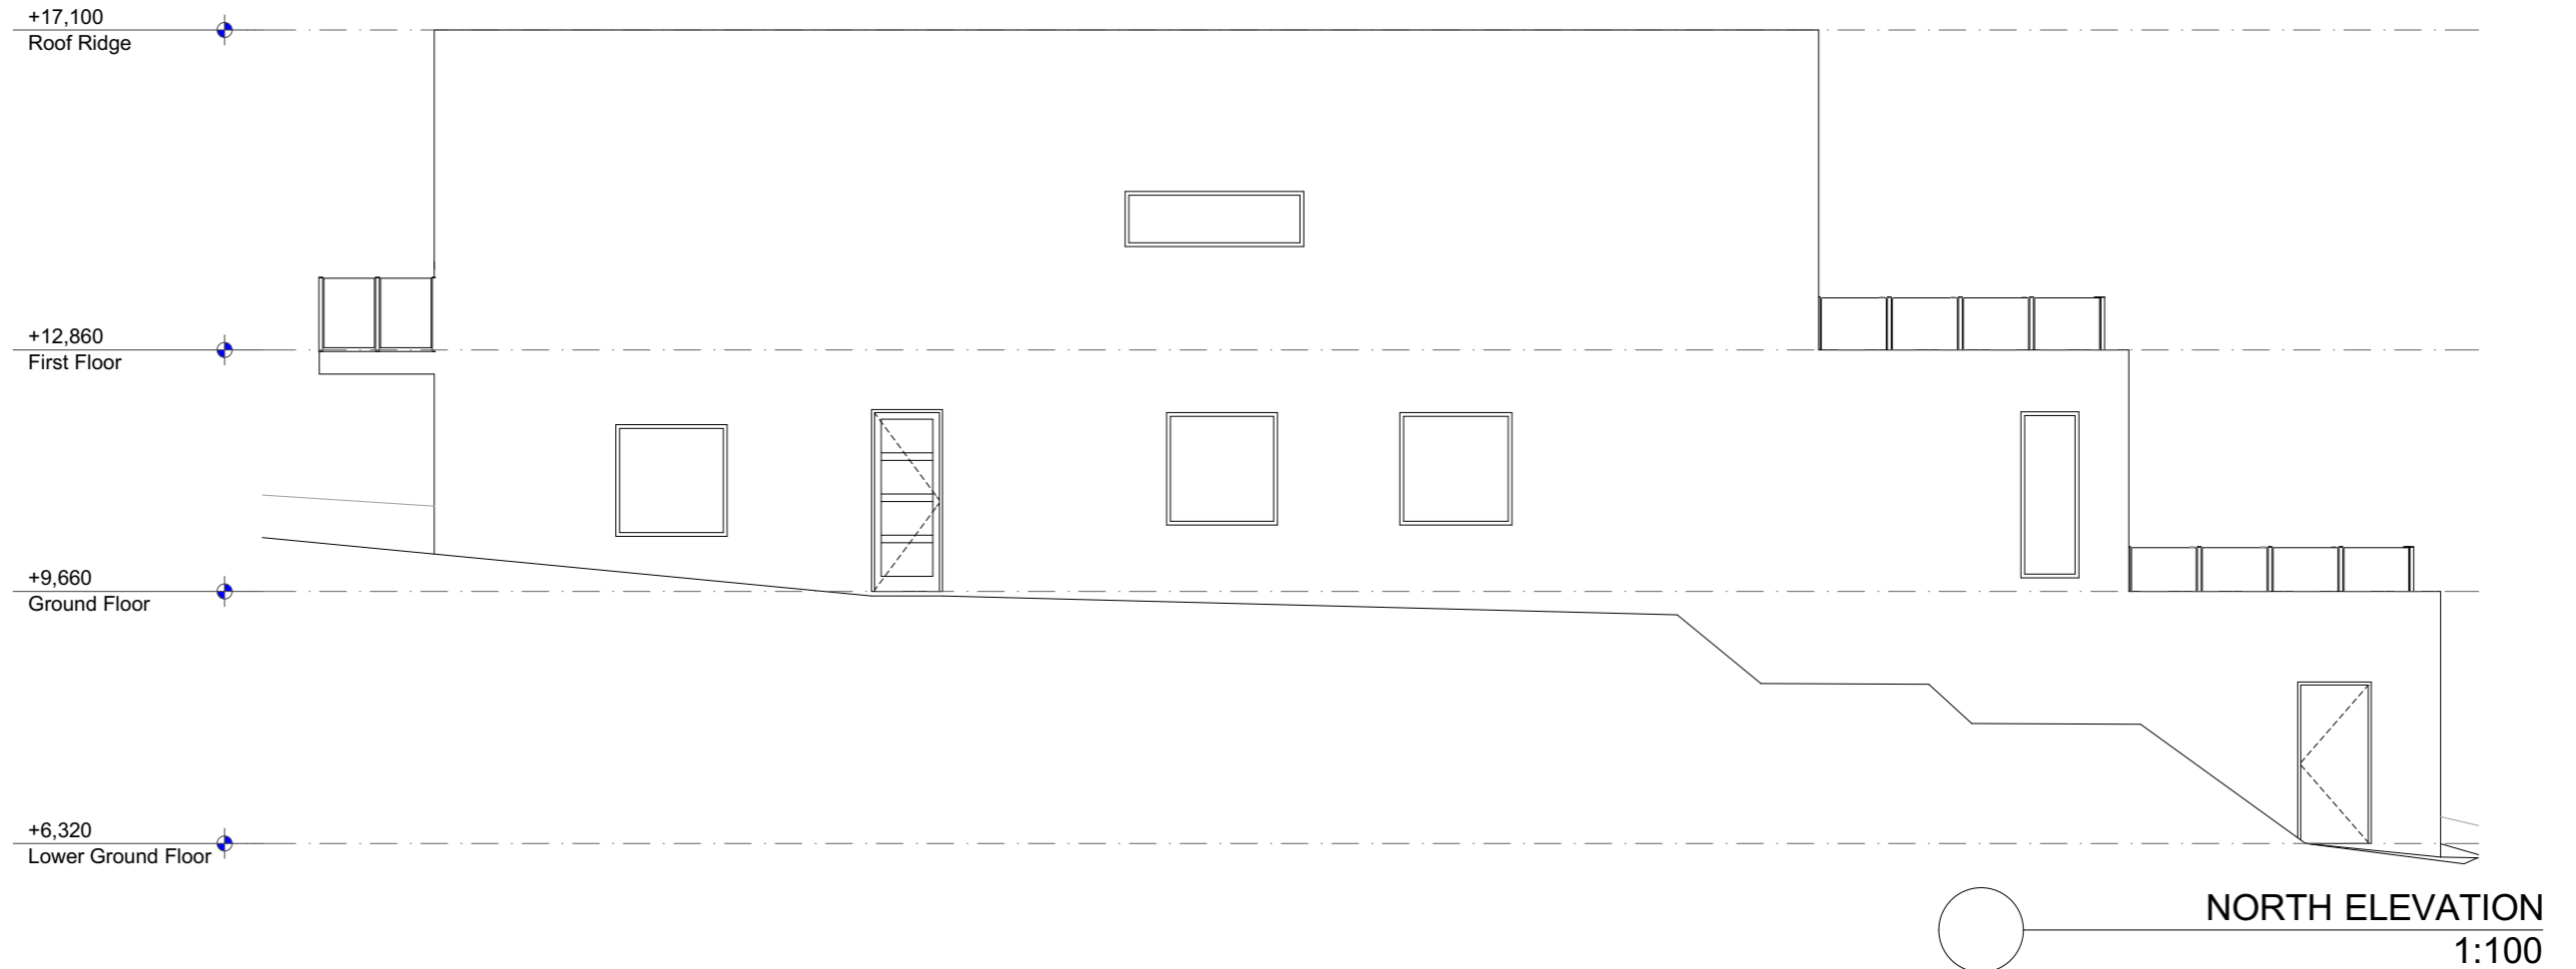

NOTES:
This drawing is and remains copyright and is the property of mm+j architects p/l. It may not be used or copied in whole or in part without written consent.
All dimensions to be verified on site.
This drawing is not to be used for construction purposes.

DEVELOPMENT APPLICATION

REV	DATE	DESCRIPTION
A	27.02.2020	Development Application Lodgement

mm+j
architects


SUITE 1, 36-42 SYDNEY RD, MANLY NSW 2095
9929 1279 | admin@mmjarchitects.com.au

CLIENTS: MICHAEL QUIRK
PROJECT: ALTERATIONS & ADDITIONS TO SEMI DETACHED DWELLING
45 STUART STREET, MANLY 2095
TITLE: NORTH & EAST ELEVATIONS


SCALE: 1:100
DRAWN: VAC
DATE: 27/02/2020
JOB NO: **1961**

DRAWING NO: **DA09**
ISSUE: **A**

NOTE: NO CHANGES PROPOSED TO EXTERIOR.

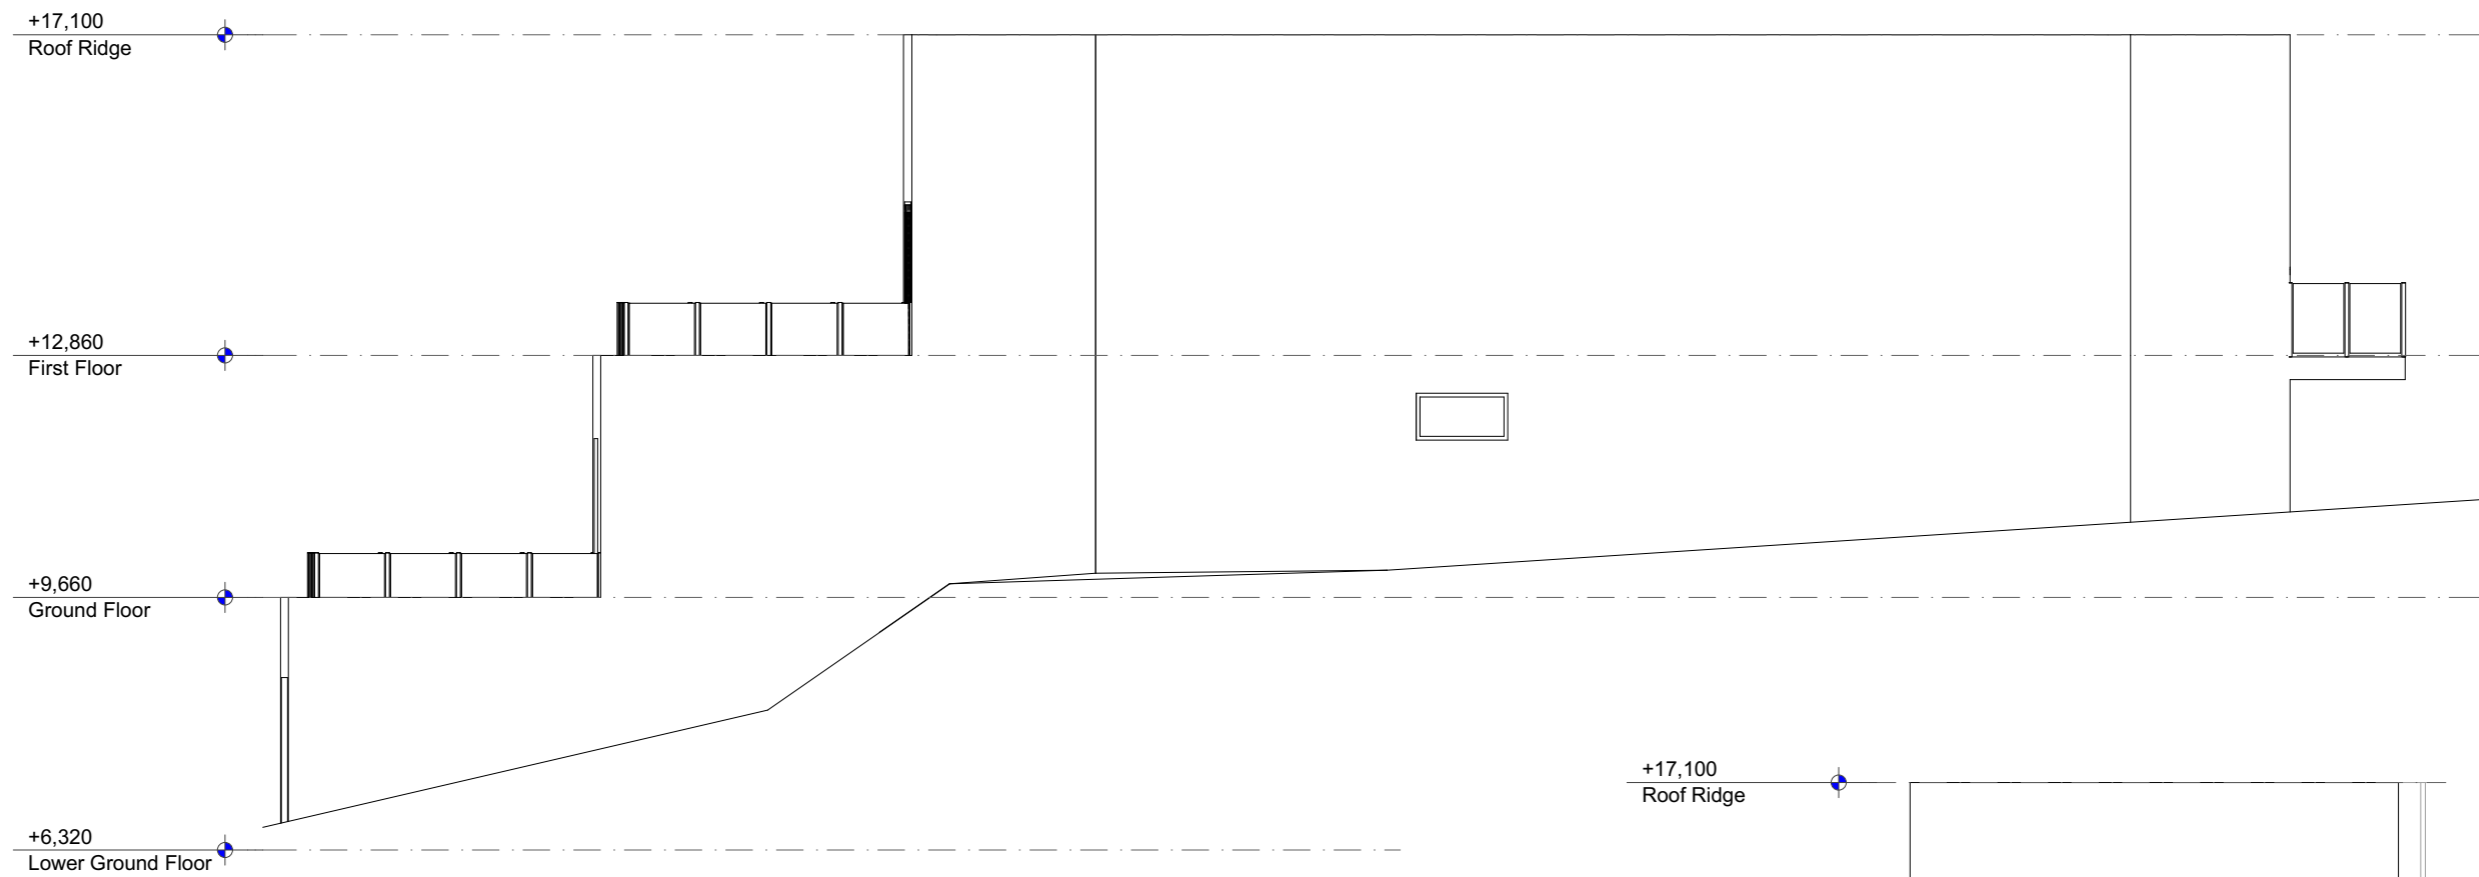

SOUTH ELEVATION
1:100

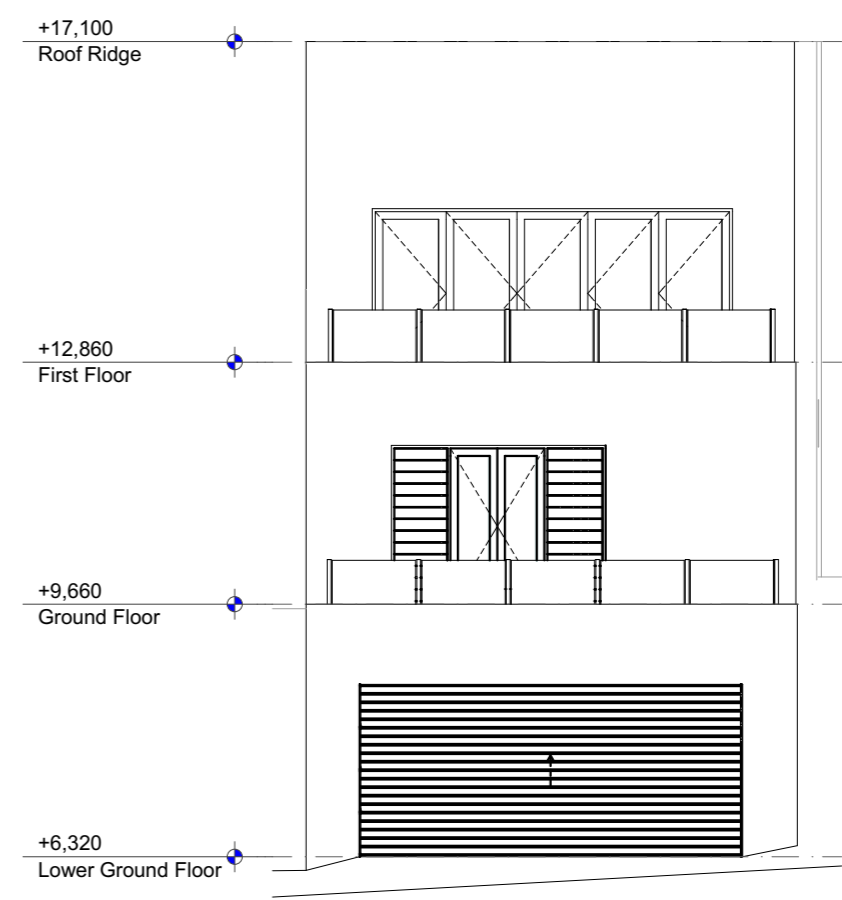

WEST ELEVATION
1:100

NOTES:
This drawing is and remains copyright and is the property of mm+j architects p/l. It may not be used or copied in whole or in part without written consent.
All dimensions to be verified on site.
This drawing is not to be used for construction purposes.

DEVELOPMENT APPLICATION

REV	DATE	DESCRIPTION
A	27.02.2020	Development Application Lodgement

mm+j
architects

SUITE 1, 36-42 SYDNEY RD, MANLY NSW 2095
9929 1279 | admin@mmjarchitects.com.au

CLIENTS: MICHAEL QUIRK
PROJECT: ALTERATIONS & ADDITIONS TO SEMI DETACHED DWELLING
TITLE: **45 STUART STREET, MANLY 2095**
SOUTH & WEST ELEVATIONS

SCALE: 1:100
DRAWN: VAC
DATE: 27/02/2020
JOB NO: **1961**

DRAWING NO: **DA10**
ISSUE: **A**