




ELEVATION A
1:100

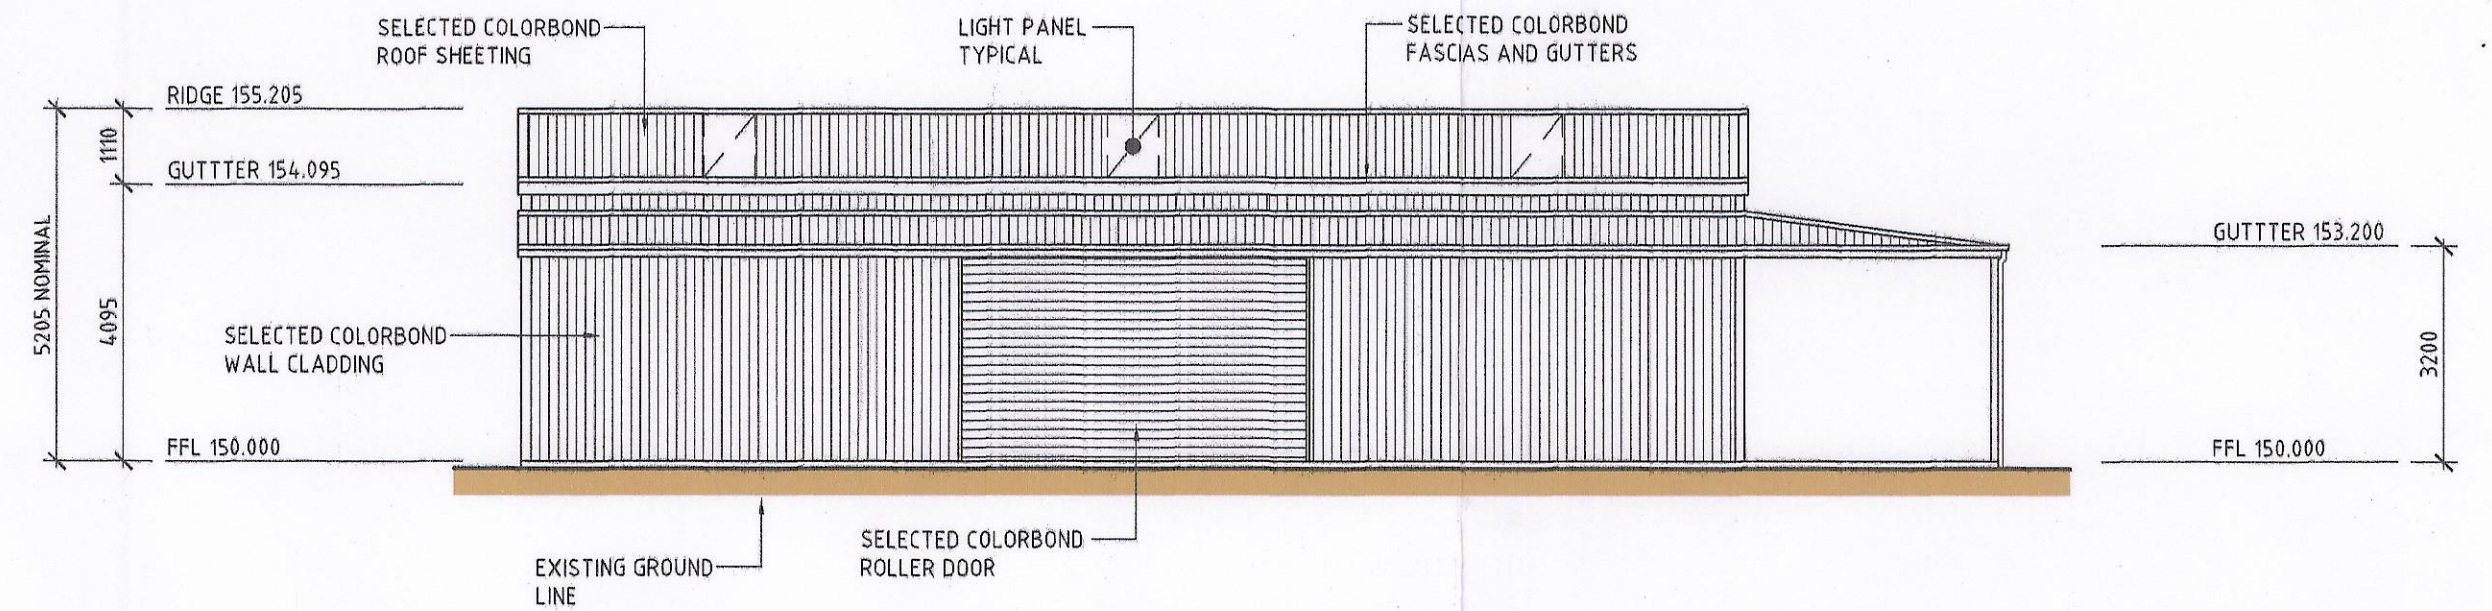


ELEVATION B
1:100

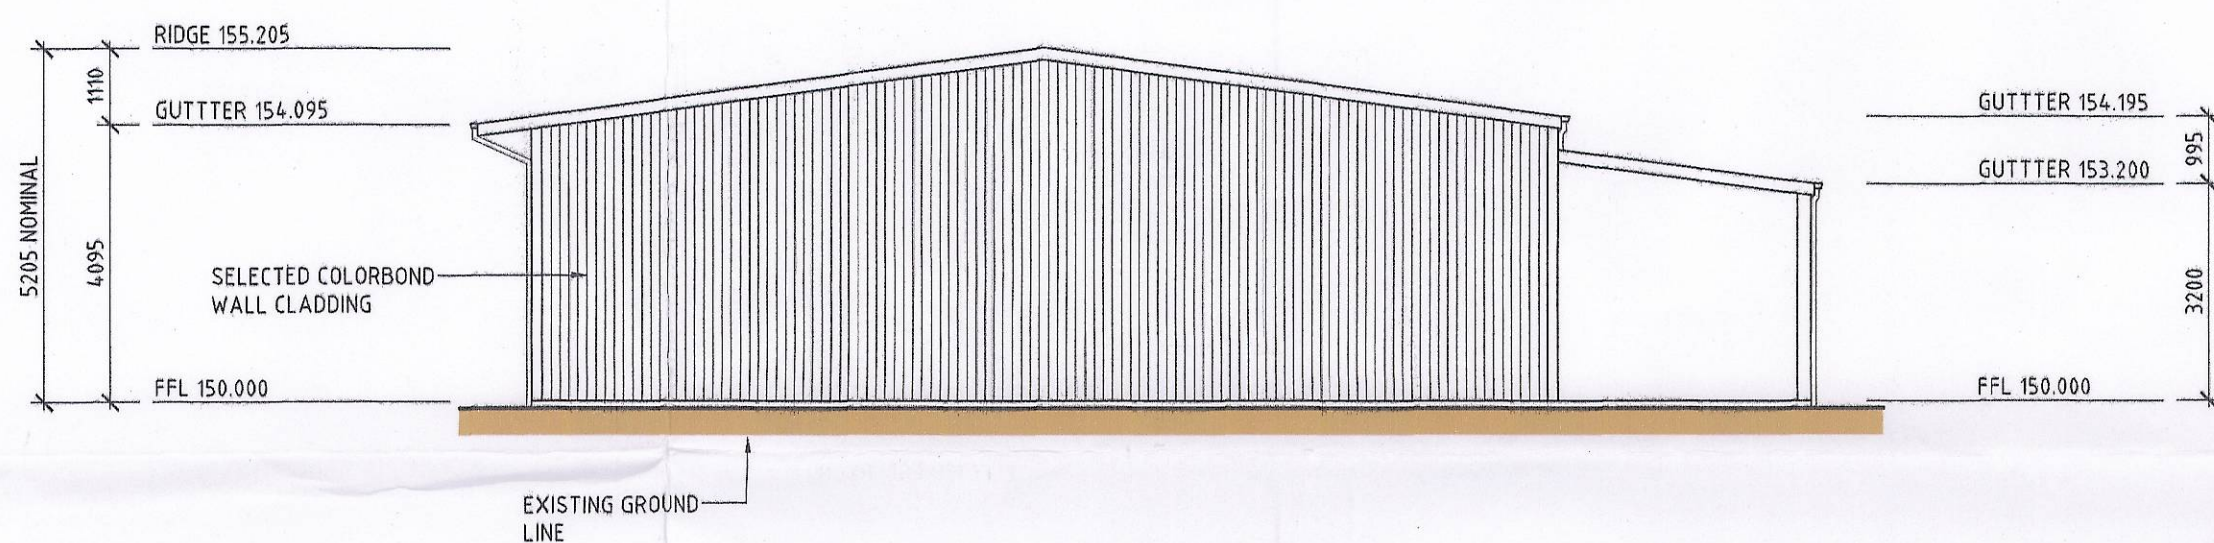

ELEVATION C
1:100

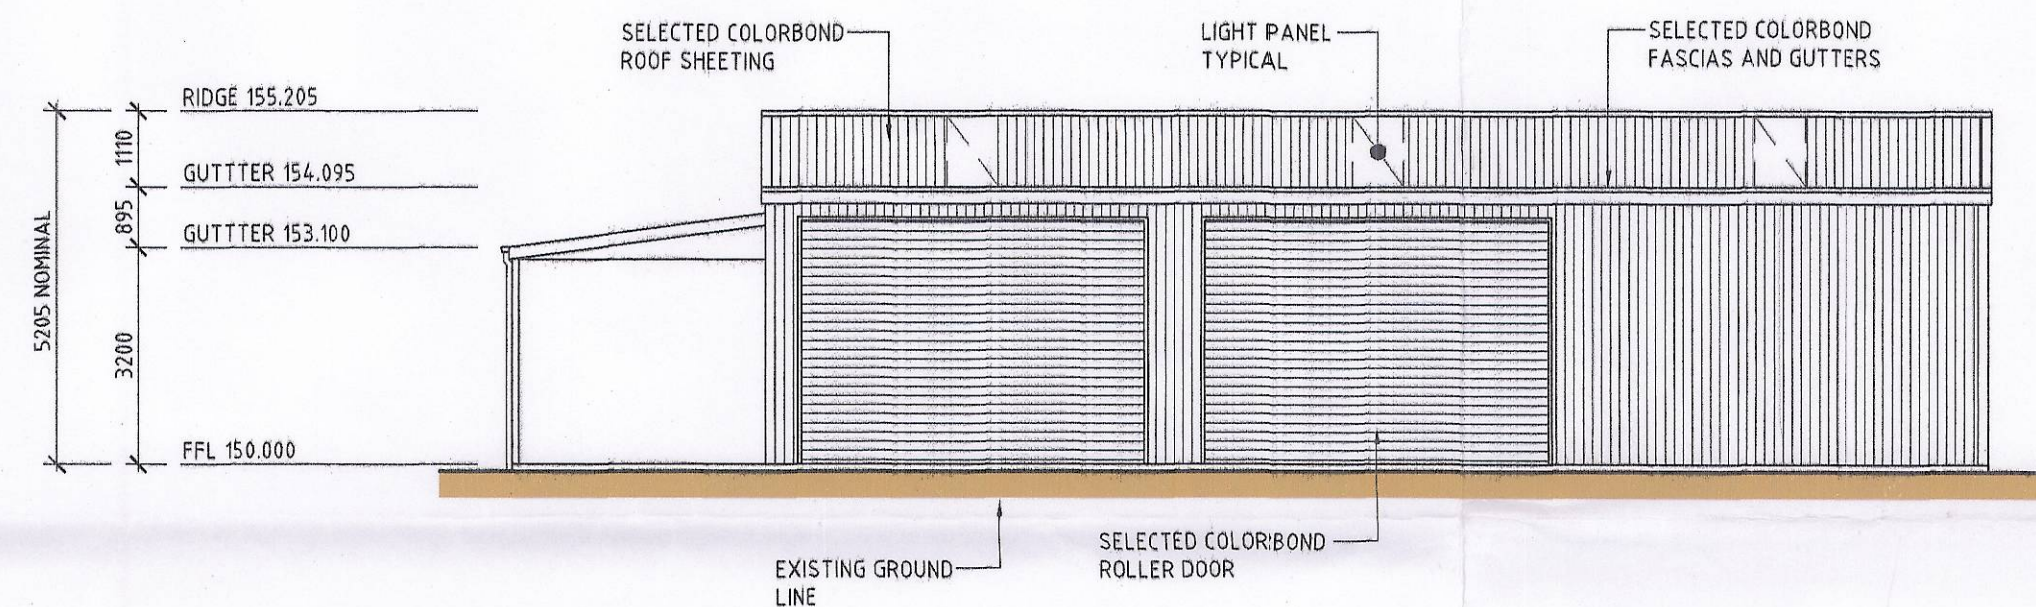

ELEVATION D
1:100

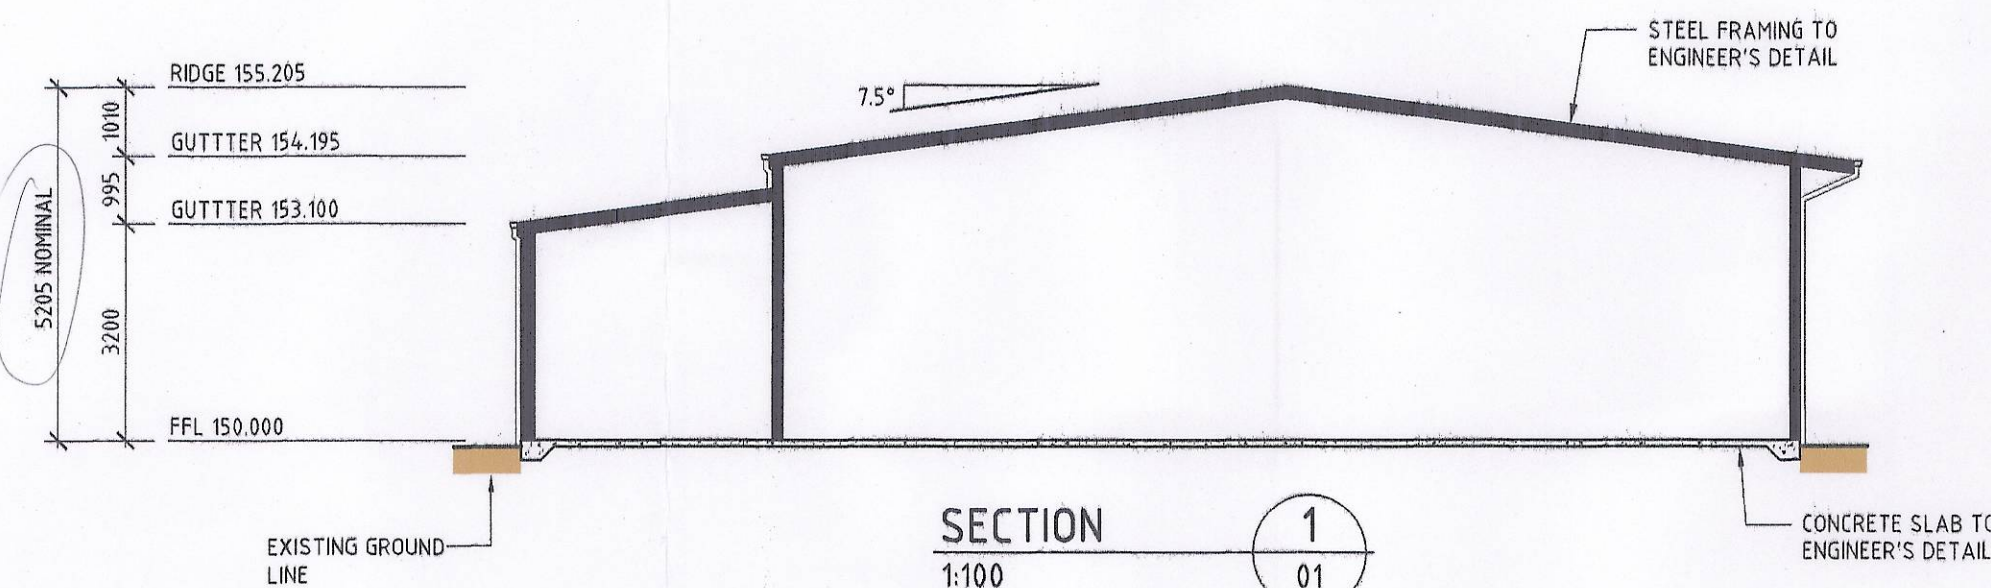

SECTION 1
1:100

THIS PLAN IS TO BE READ
IN CONJUNCTION WITH
DA 2010 / 1830
WARRINGAH COUNCIL

USE OF THIS DRAWING:
THE DESIGN AND DETAILS SHOWN ON THIS DRAWING ARE
APPLICABLE TO THIS PROJECT ONLY AND MAY NOT BE
REPRODUCED IN WHOLE OR IN PART OR BE USED FOR
ANY OTHER PROJECT OR PURPOSE WITHOUT THE
WRITTEN PERMISSION OF ICR DESIGN WITH WHOM
COPYRIGHT RESIDES.

| Rev. | Date | Revision Description |
|------|----------|-----------------------------|
| A | 25.10.10 | ISSUED FOR COUNCIL APPROVAL |





STOKLAND SHEDS PTY LTD
PO BOX 160, WELLSVILLE NSW 2155
P: 1300 759 628
E: sales@stoklandsheds.com.au
W: www.stoklandsheds.com.au

ICR DESIGN
BUILDING DESIGNERS & CONSULTANTS
PC Box 8127, Baulkham Hills BC, Baulkham Hills NSW 2153
P: 02 8850 3502 F: 02 8850 3512 E: designs@icrdesign.com.au
INDUSTRIAL • COMMERCIAL • RESIDENTIAL

Project
PROPOSED STORAGE SHED
72 COOYONG ROAD
TERREY HILLS NSW 2084
LOT 233 DP 752017

Drawing Title
ELEVATIONS AND SECTION


| FOR APPROVAL | | |
|---------------------|------------------------|---------------------------|
| Drawn Reed | Date 10/2010 | Scale 1:500, 100 at A1 |
| Job Number 10092 | Drawing Number DA02 | Revision A |

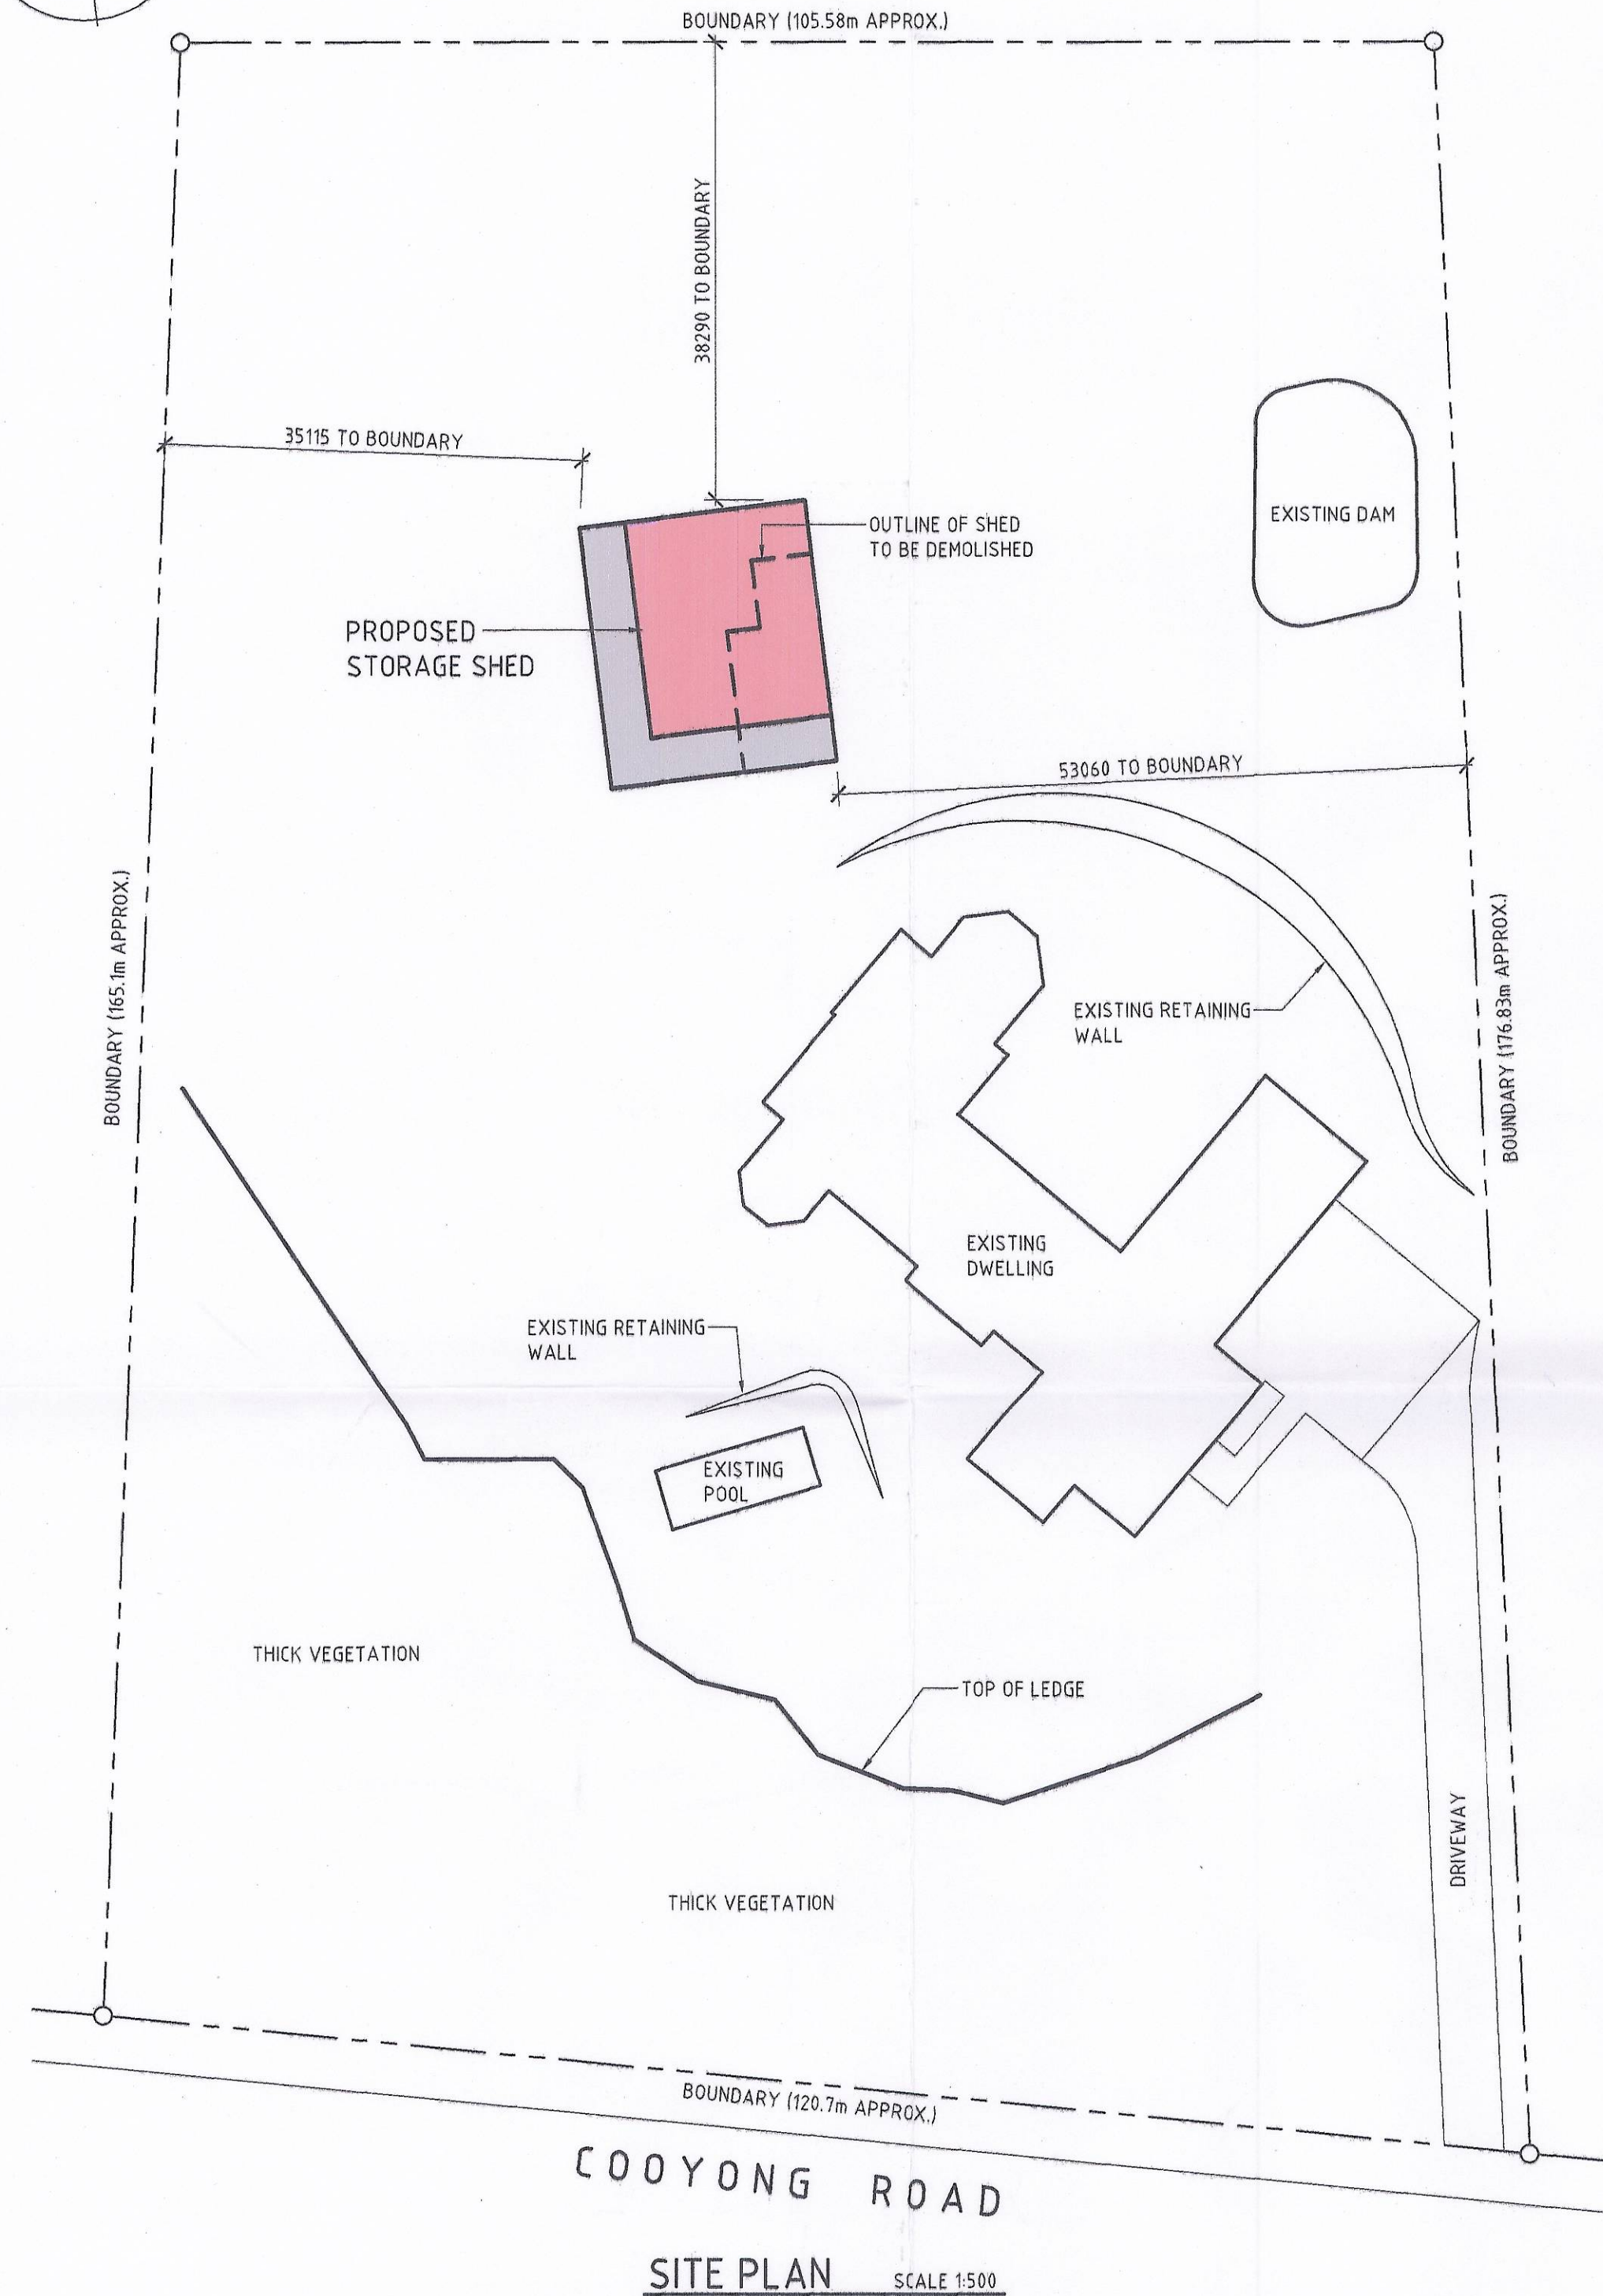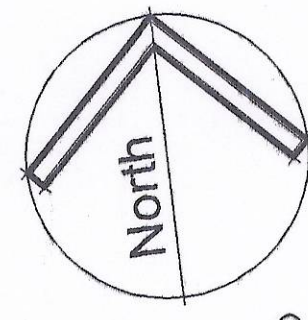

SITE PLAN SCALE 1:500

SHADING LEGEND

- DENOTES PROPOSED ALTERATIONS & ADDITIONS.
- DENOTES LANDSCAPED AREAS.
- DENOTES PAVED AREAS.

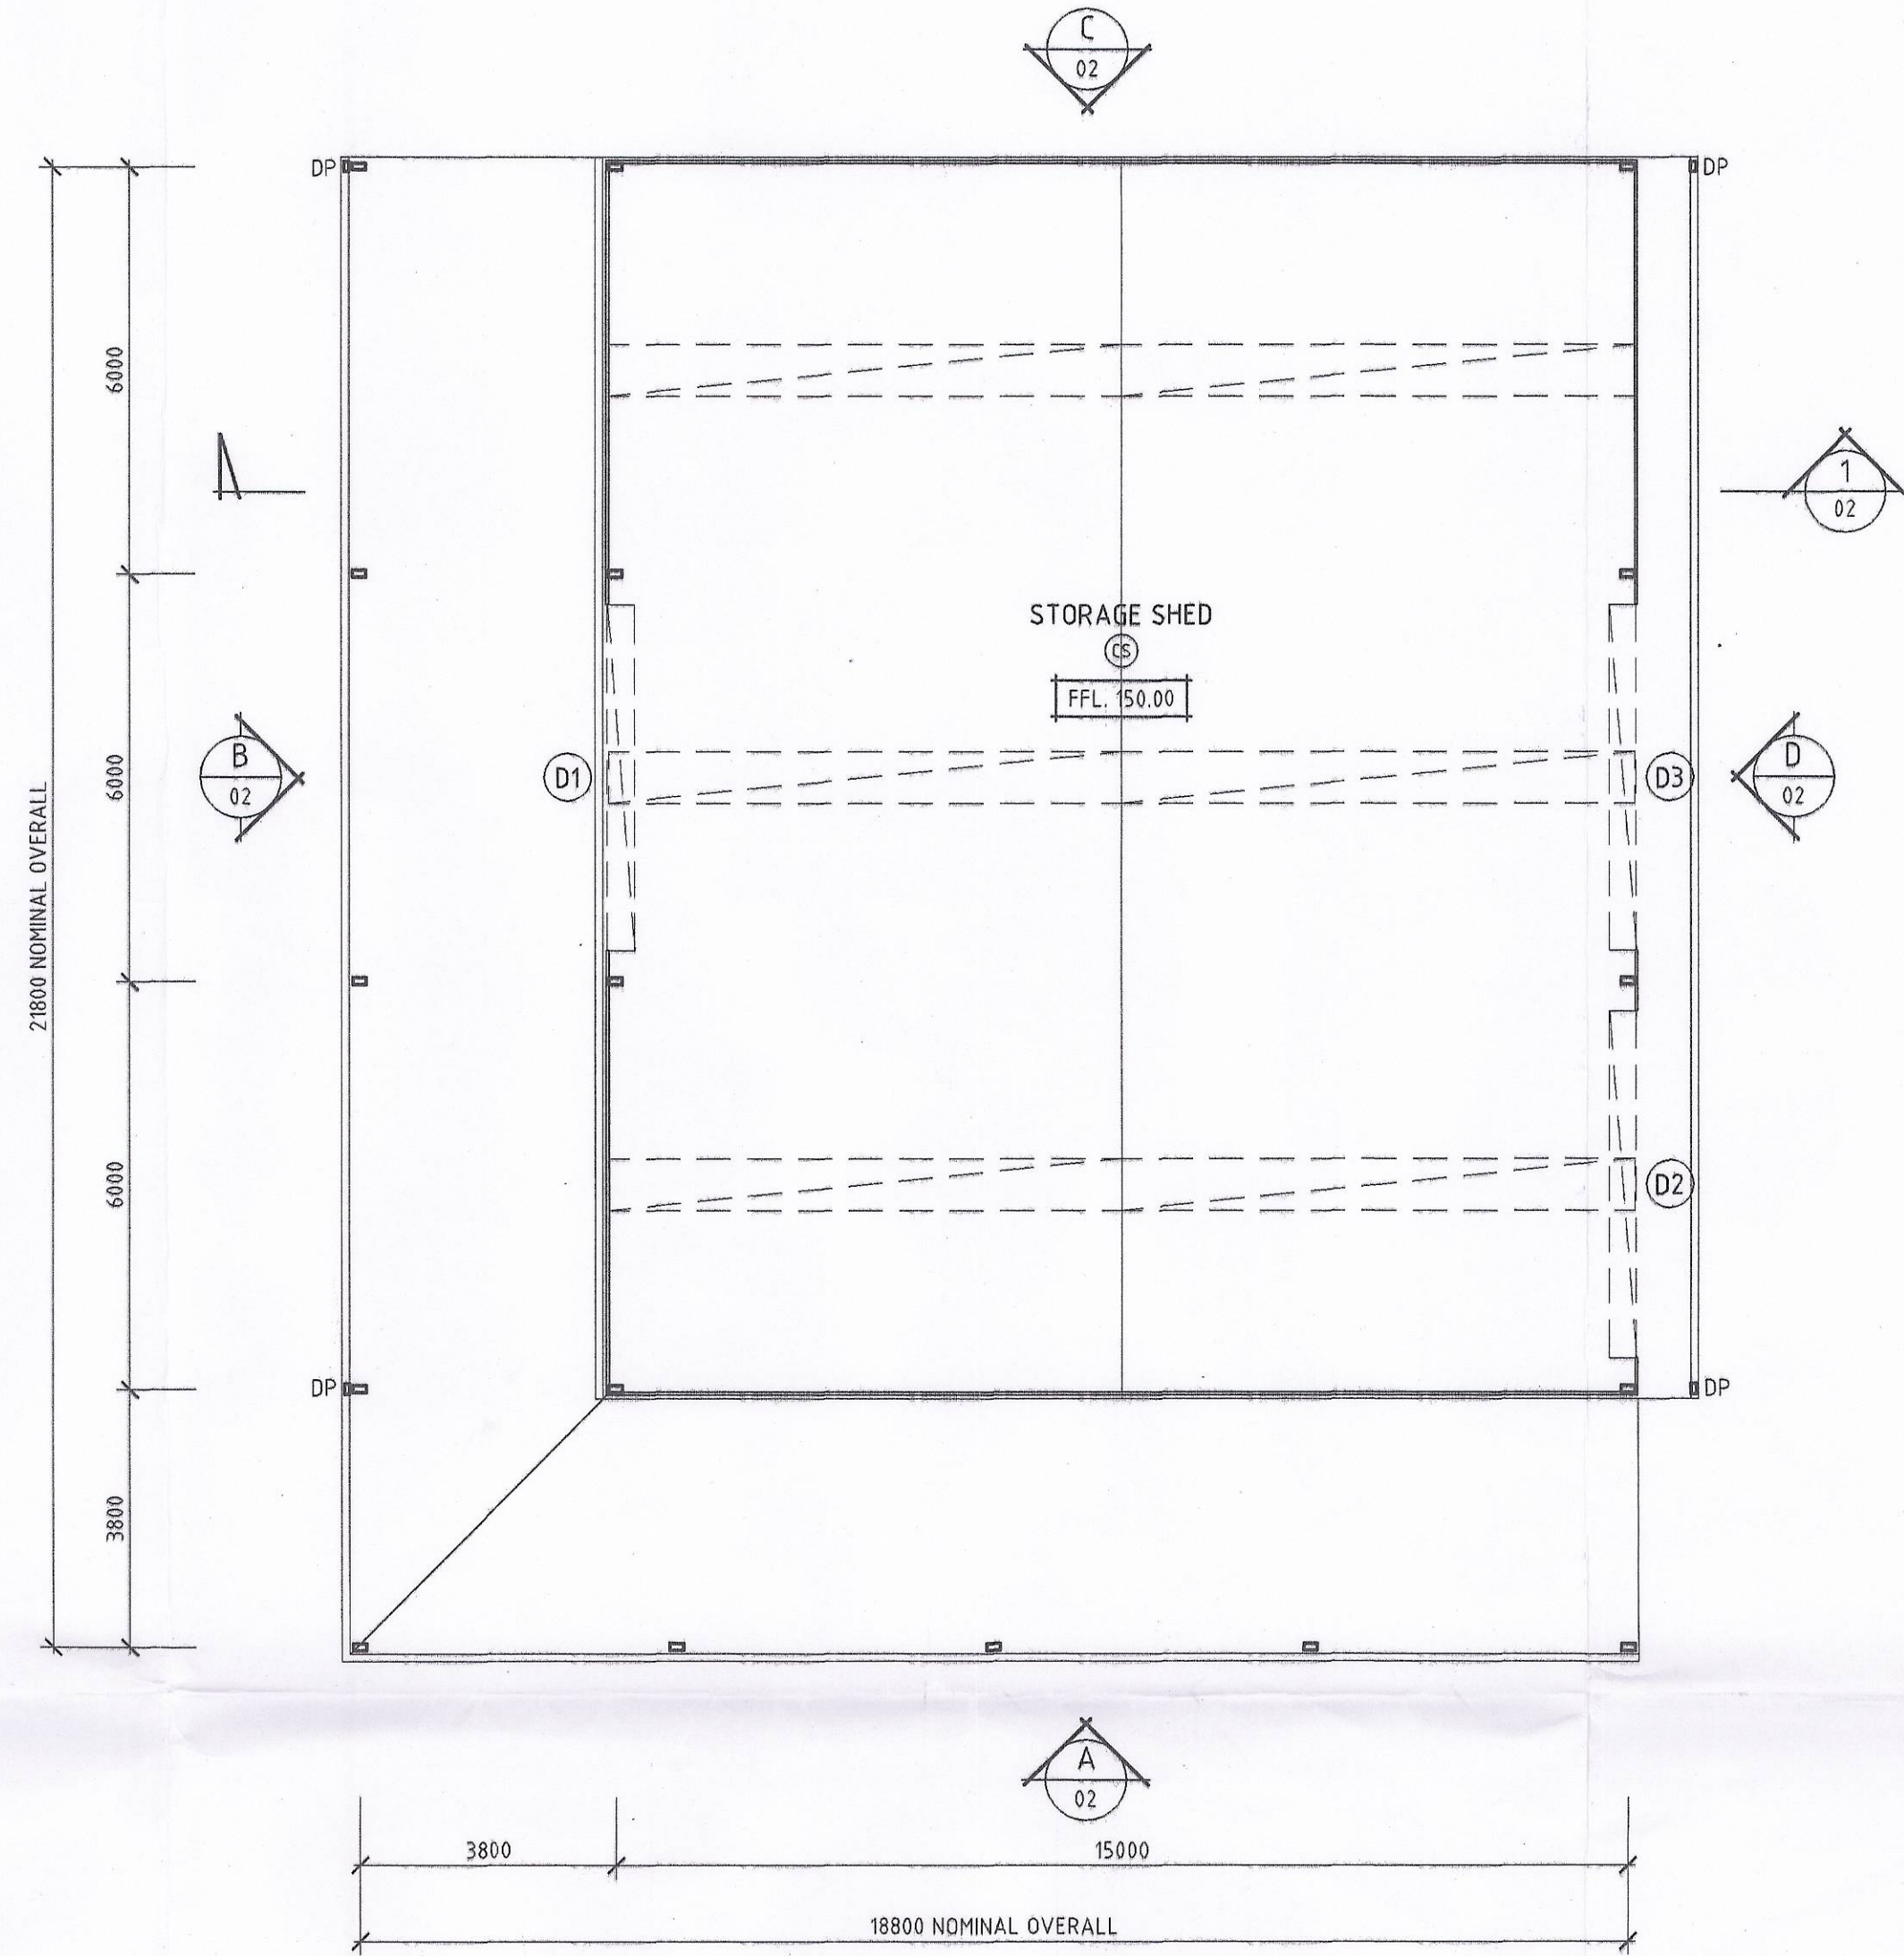

SHED FLOOR PLAN SCALE 1:100

- CONNECT ALL DOWNPIPES TO THE EXISTING SITE STORMWATER SYSTEM.

| DOOR SCHEDULE | | | |
|---------------|----------------------|----------------------|--|
| TAG | SIZE (H x W) APPROX. | COMMENTS | |
| D1 | 3000x5100 | SELECTED ROLLER DOOR | |
| D2 | 3600x5100 | SELECTED ROLLER DOOR | |
| D3 | 3600x5100 | SELECTED ROLLER DOOR | |

- GENERAL NOTES**
- THIS DRAWING IS TO BE READ IN CONJUNCTION WITH THE APPROVED SPECIFICATION.
 - ONLY FIGURED DIMENSIONS ARE TO BE USED. DO NOT SCALE DIMENSIONS FROM THESE DRAWINGS.
 - ALL FIGURED DIMENSIONS ARE TO BE CONFIRMED ON SITE BY THE BUILDER PRIOR TO THE COMMENCEMENT OF ANY WORK.
 - ALL FINISHED LEVELS ARE TO AN ASSUMED DATUM. ALL LEVELS TO BE CONFIRMED ON SITE BY THE BUILDER PRIOR TO THE COMMENCEMENT OF CONSTRUCTION.
 - ALL WORKMANSHIP, MATERIALS AND CONSTRUCTION TO BE IN ACCORDANCE WITH ALL RELEVANT BUILDING CODES AND STANDARDS. ALL LOCAL COUNCIL REQUIREMENTS ARE TO BE STRICTLY ADHERED TO.
 - ALL SERVICES AND UTILITIES ARE TO BE IDENTIFIED BY THE BUILDER PRIOR TO THE COMMENCEMENT OF ANY WORK.
 - OPENING SIZES ARE NOMINAL ONLY AND ARE TO BE ADJUSTED TO SUIT INDIVIDUAL MANUFACTURER'S REQUIREMENTS.
 - ALL FLASHING AND WATERPROOFING TO BE PROVIDED BY THE BUILDER.

SITE STATISTICS

| DESCRIPTION | AREA m ² |
|--------------------------------|---------------------|
| SITE SIZE | 19,274 |
| EXISTING HOUSE | 1106 |
| EXISTING SHED TO BE DEMOLISHED | 119.6 |
| PROPOSED SHED | 270 |
| EXISTING SITE COVERAGE | 1569.9 (8.15%) |
| PROPOSED SITE COVERAGE | 1723.3 (8.95%) |

THIS PLAN IS TO BE READ IN CONJUNCTION WITH
DA 2010 / 1830
WARRINGAH COUNCIL

USE OF THIS DRAWING:
THE DESIGN AND DETAILS SHOWN ON THIS DRAWING ARE APPLICABLE TO THIS PROJECT ONLY AND MAY NOT BE REPRODUCED IN WHOLE OR IN PART OR BE USED FOR ANY OTHER PROJECT OR PURPOSE WITHOUT THE WRITTEN PERMISSION OF ICR DESIGN WITH WHOM COPYRIGHT RESIDES.

| Rev. | Date | Revision Description |
|------|----------|-----------------------------|
| A | 25.10.10 | ISSUED FOR COUNCIL APPROVAL |

Stokland Sheds
STOKLAND SHEDS PTY LTD
PO BOX 109, KELLYVILLE NSW 2156
P: 1300 799 629
F: 02 8634 2977
E: sales@stoklandsheds.com.au
W: www.stoklandsheds.com.au

ICR DESIGN
BUILDING DESIGNERS & CONSULTANTS
PO Box 8127, Baulkham Hills BC, Baulkham Hills NSW 2153
P: 02 8850 3502 F: 02 8850 3512 E: designs@icrdesign.com.au
INDUSTRIAL • COMMERCIAL • RESIDENTIAL

PROPOSED STORAGE SHED
72 COOYONG ROAD
TERREY HILLS NSW 2084
LOT 233 DP 752017

SITE PLAN AND FLOOR PLAN

| FOR APPROVAL | | | |
|----------------------------|-------------------------------|----------------------------------|--|
| Drawn Reed | Date 10/2010 | Scale 1:500, 100 at A1 | |
| Job Number 10092 | Drawing Number DA01 | Revision A | |