




1 NORTH ELEVATION 1:200

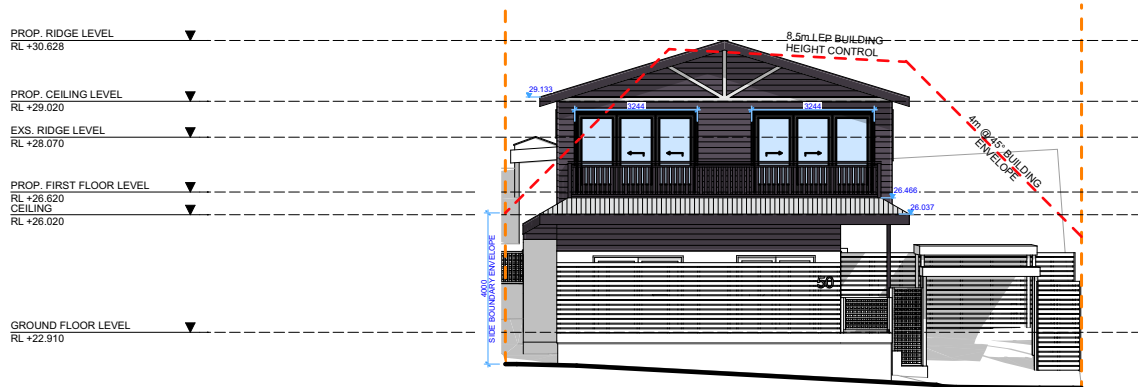


2 SOUTH ELEVATION 1:200

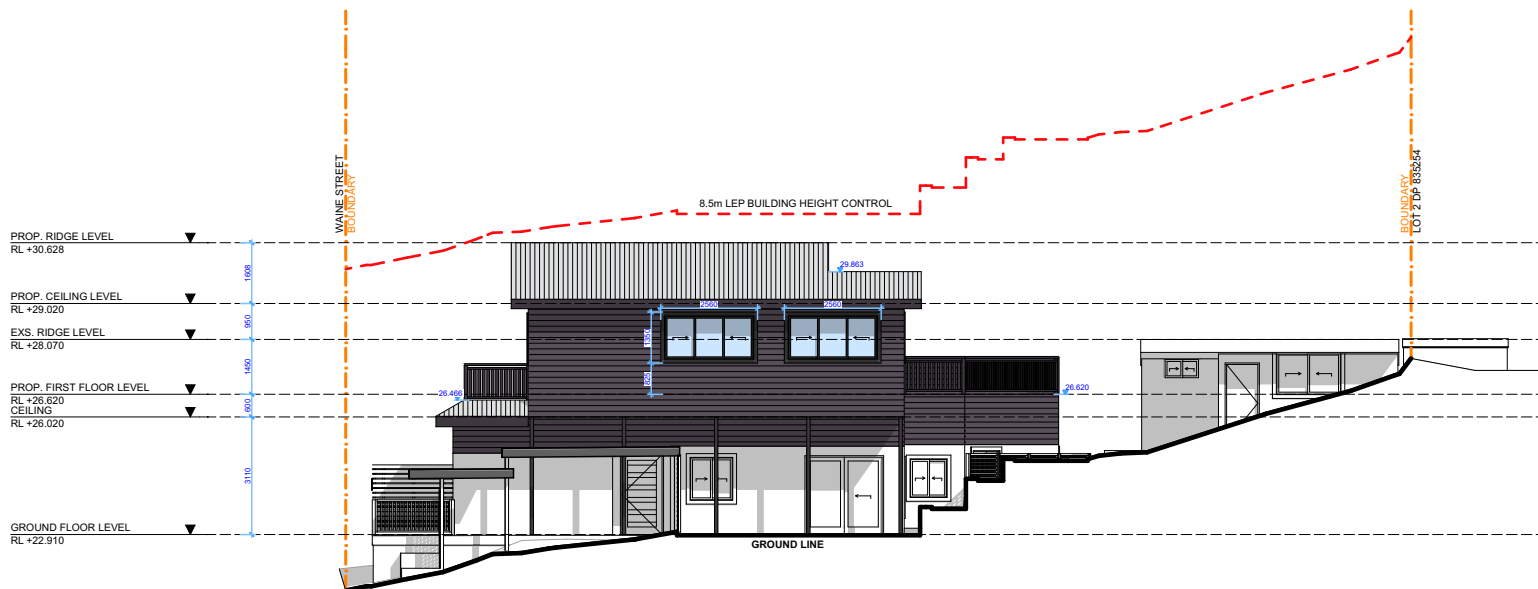

3 EAST ELEVATION 1:200

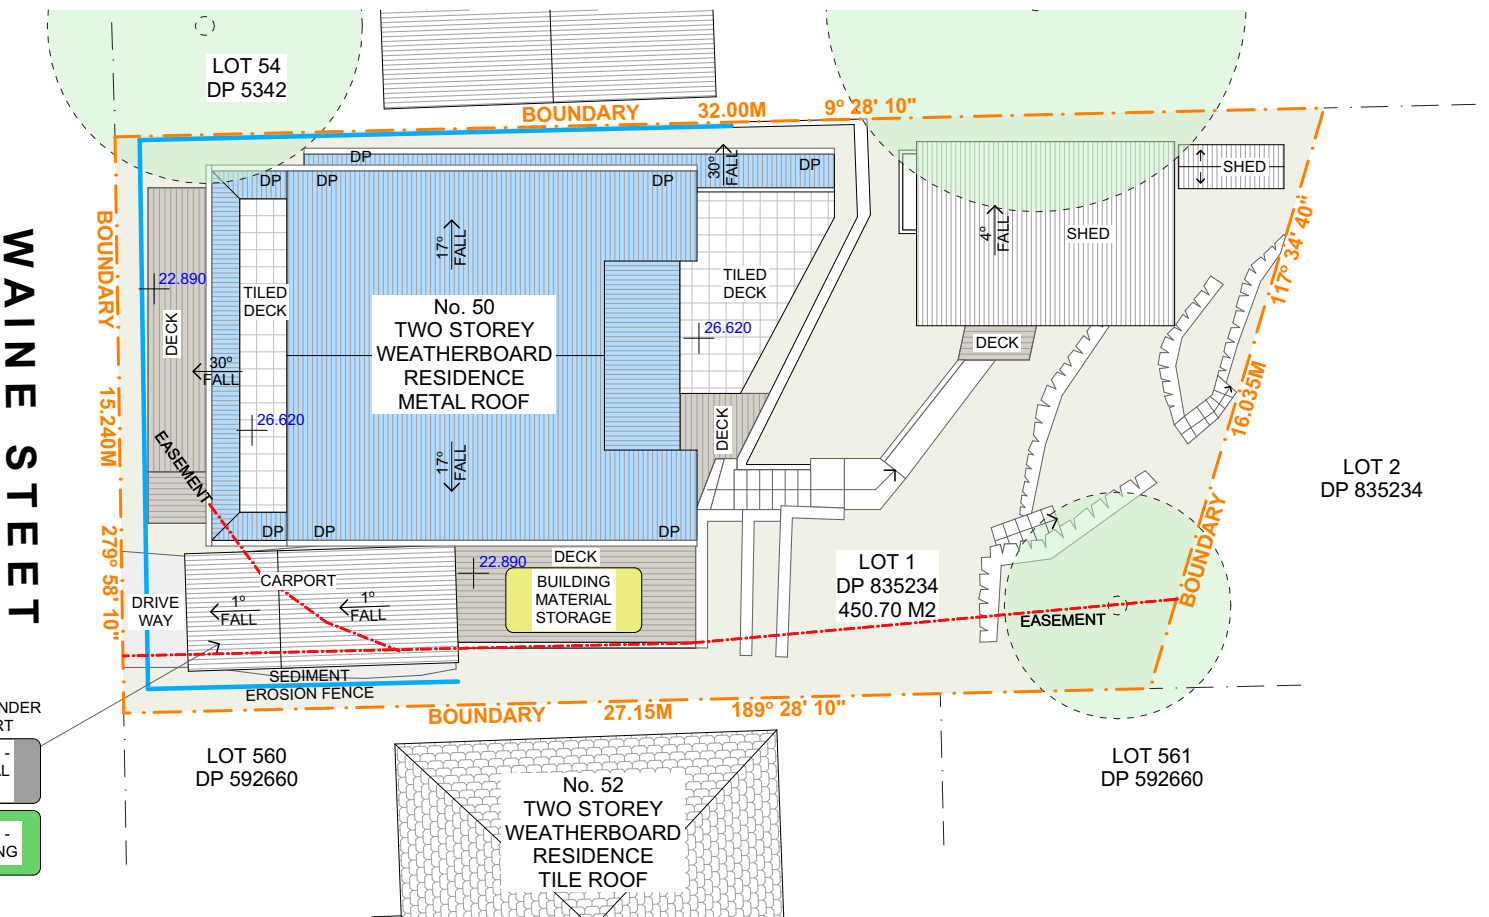

4 SITE PLAN 1:200

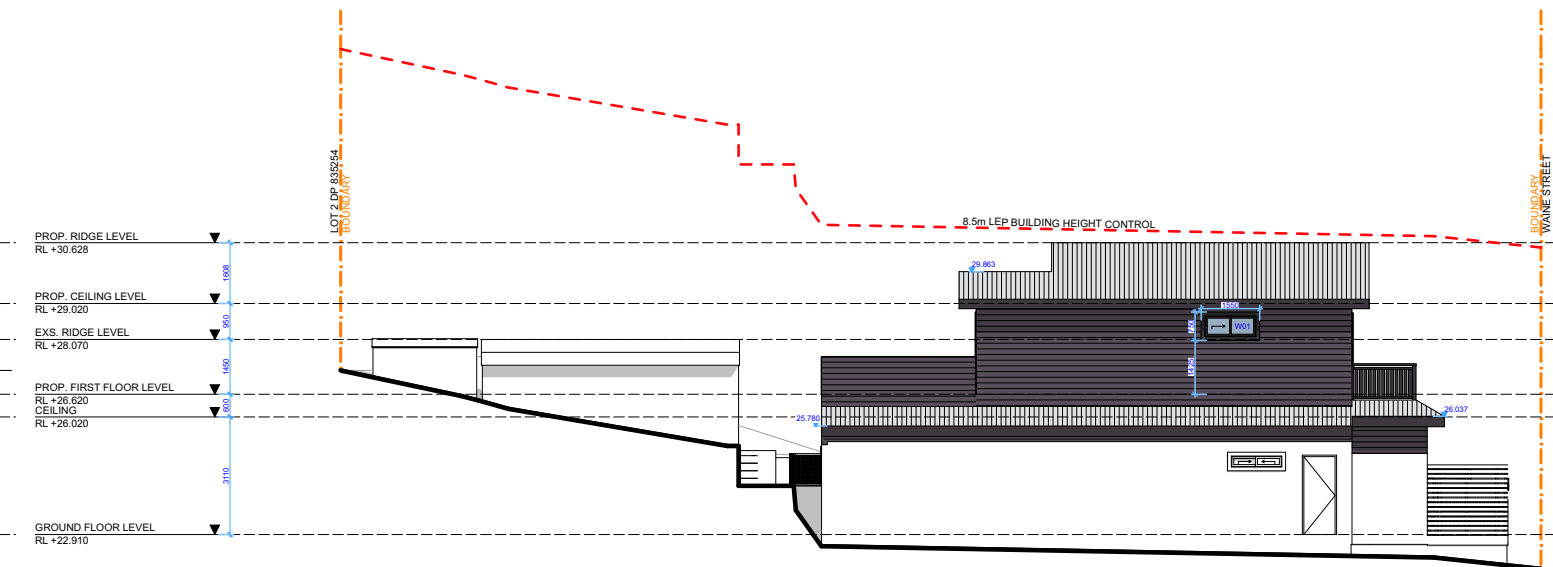

5 WEST ELEVATION 1:200



ACTION PLANS

m: 0426 957 518
e: operations@actionplans.com.au
w: www.actionplans.com.au

REV.	DATE	COMMENTS	DRWN	NOTES
A	12.02.19	INITIAL DESIGN PLAN	AM	This drawing is the copyright of Action Plans and not be altered, reproduced or transmitted in any form or by any means in part or in whole with the written permission of Action Plans. Do not scale measure from drawings. Figured dimensions are to be used only. The Builder/Contractor shall check and verify all levels and dimensions on site prior to commencement of any work, creation of shop drawings, or fabrication of components. All errors and omissions are to be verified by the Builder/Contractor and referred to the designer prior to the commencement of works.
B	13.03.19	FIRST DESIGN AMENDMENT	RNA	
C	14.03.18	SECOND DESIGN AMENDMENT	RNA	
D	21/03/19	DEVELOPMENT APPLICATION	AL	

LEGEND

CLIENT

ANDREW & CHIARA
BOYCE

PROJECT ADDRESS

50 WAINE STREET
FRESHWATER NSW 2096

DRAWING NO.

NP01

DATE

Thursday, 21 March
2019

DRAWING NAME

NOTIFICATION PLAN

SCALE

1:200 @A3

