
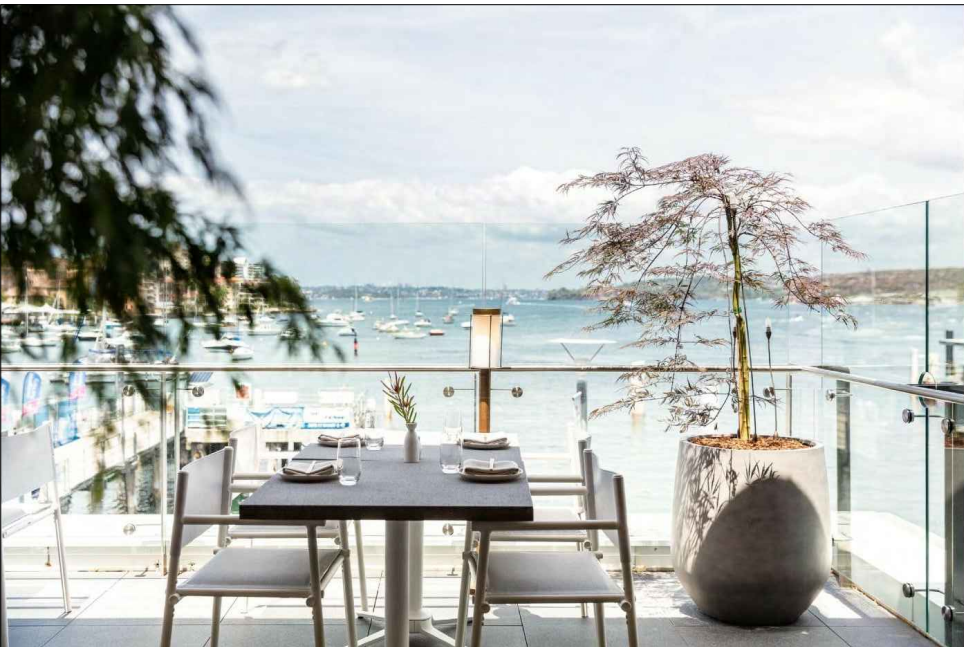


# SAKE ROOFTOP TERRACE


Manly Ferry Wharf Belgrave Street and, West Esplanade, Manly 2095


DRAWING No.	CURRENT REV	DRAWING TITLE	REVISION STATUS		
0000	A	DRAWING REGISTER	A	B	C
0100	C	DEMOLITION PLAN	A	B	C
0101	C	PROPOSED FLOOR PLAN	A	B	C
0102	C	OVERALL REFERENCE PLAN	A	B	C
0103	C	PARTITION PLAN	A	B	C
0104	C	REFLECTED CEILING PLAN	A	B	C
0105	C	LIGHTING PLAN	A	B	C
0106	C	FLOOR FINISHES PLAN	A	B	C

DRAWING No.	CURRENT REV	DRAWING TITLE	REVISION STATUS		

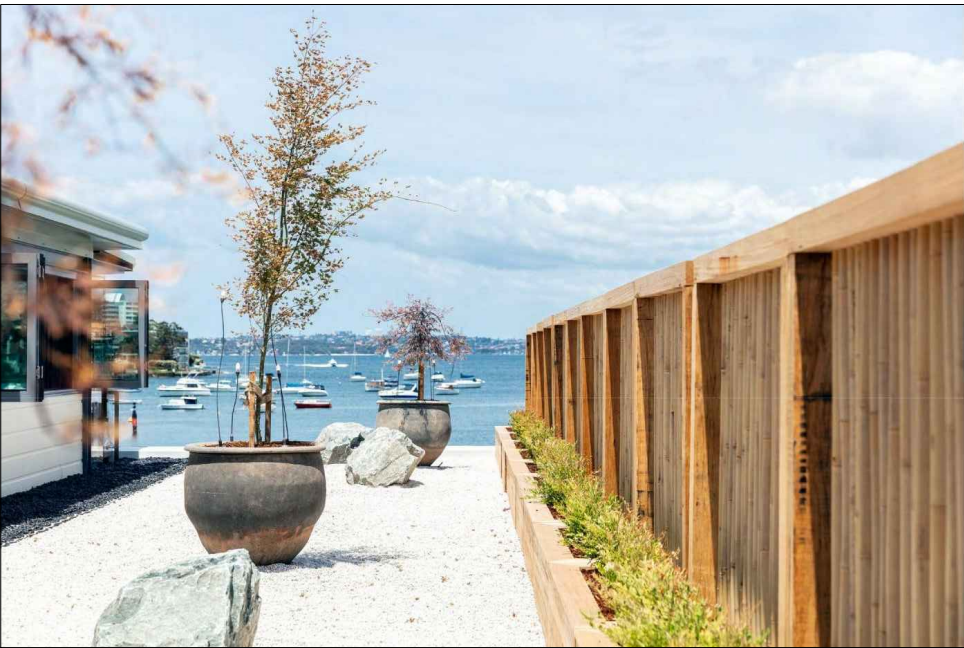

LOCATION  
NTS

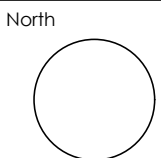

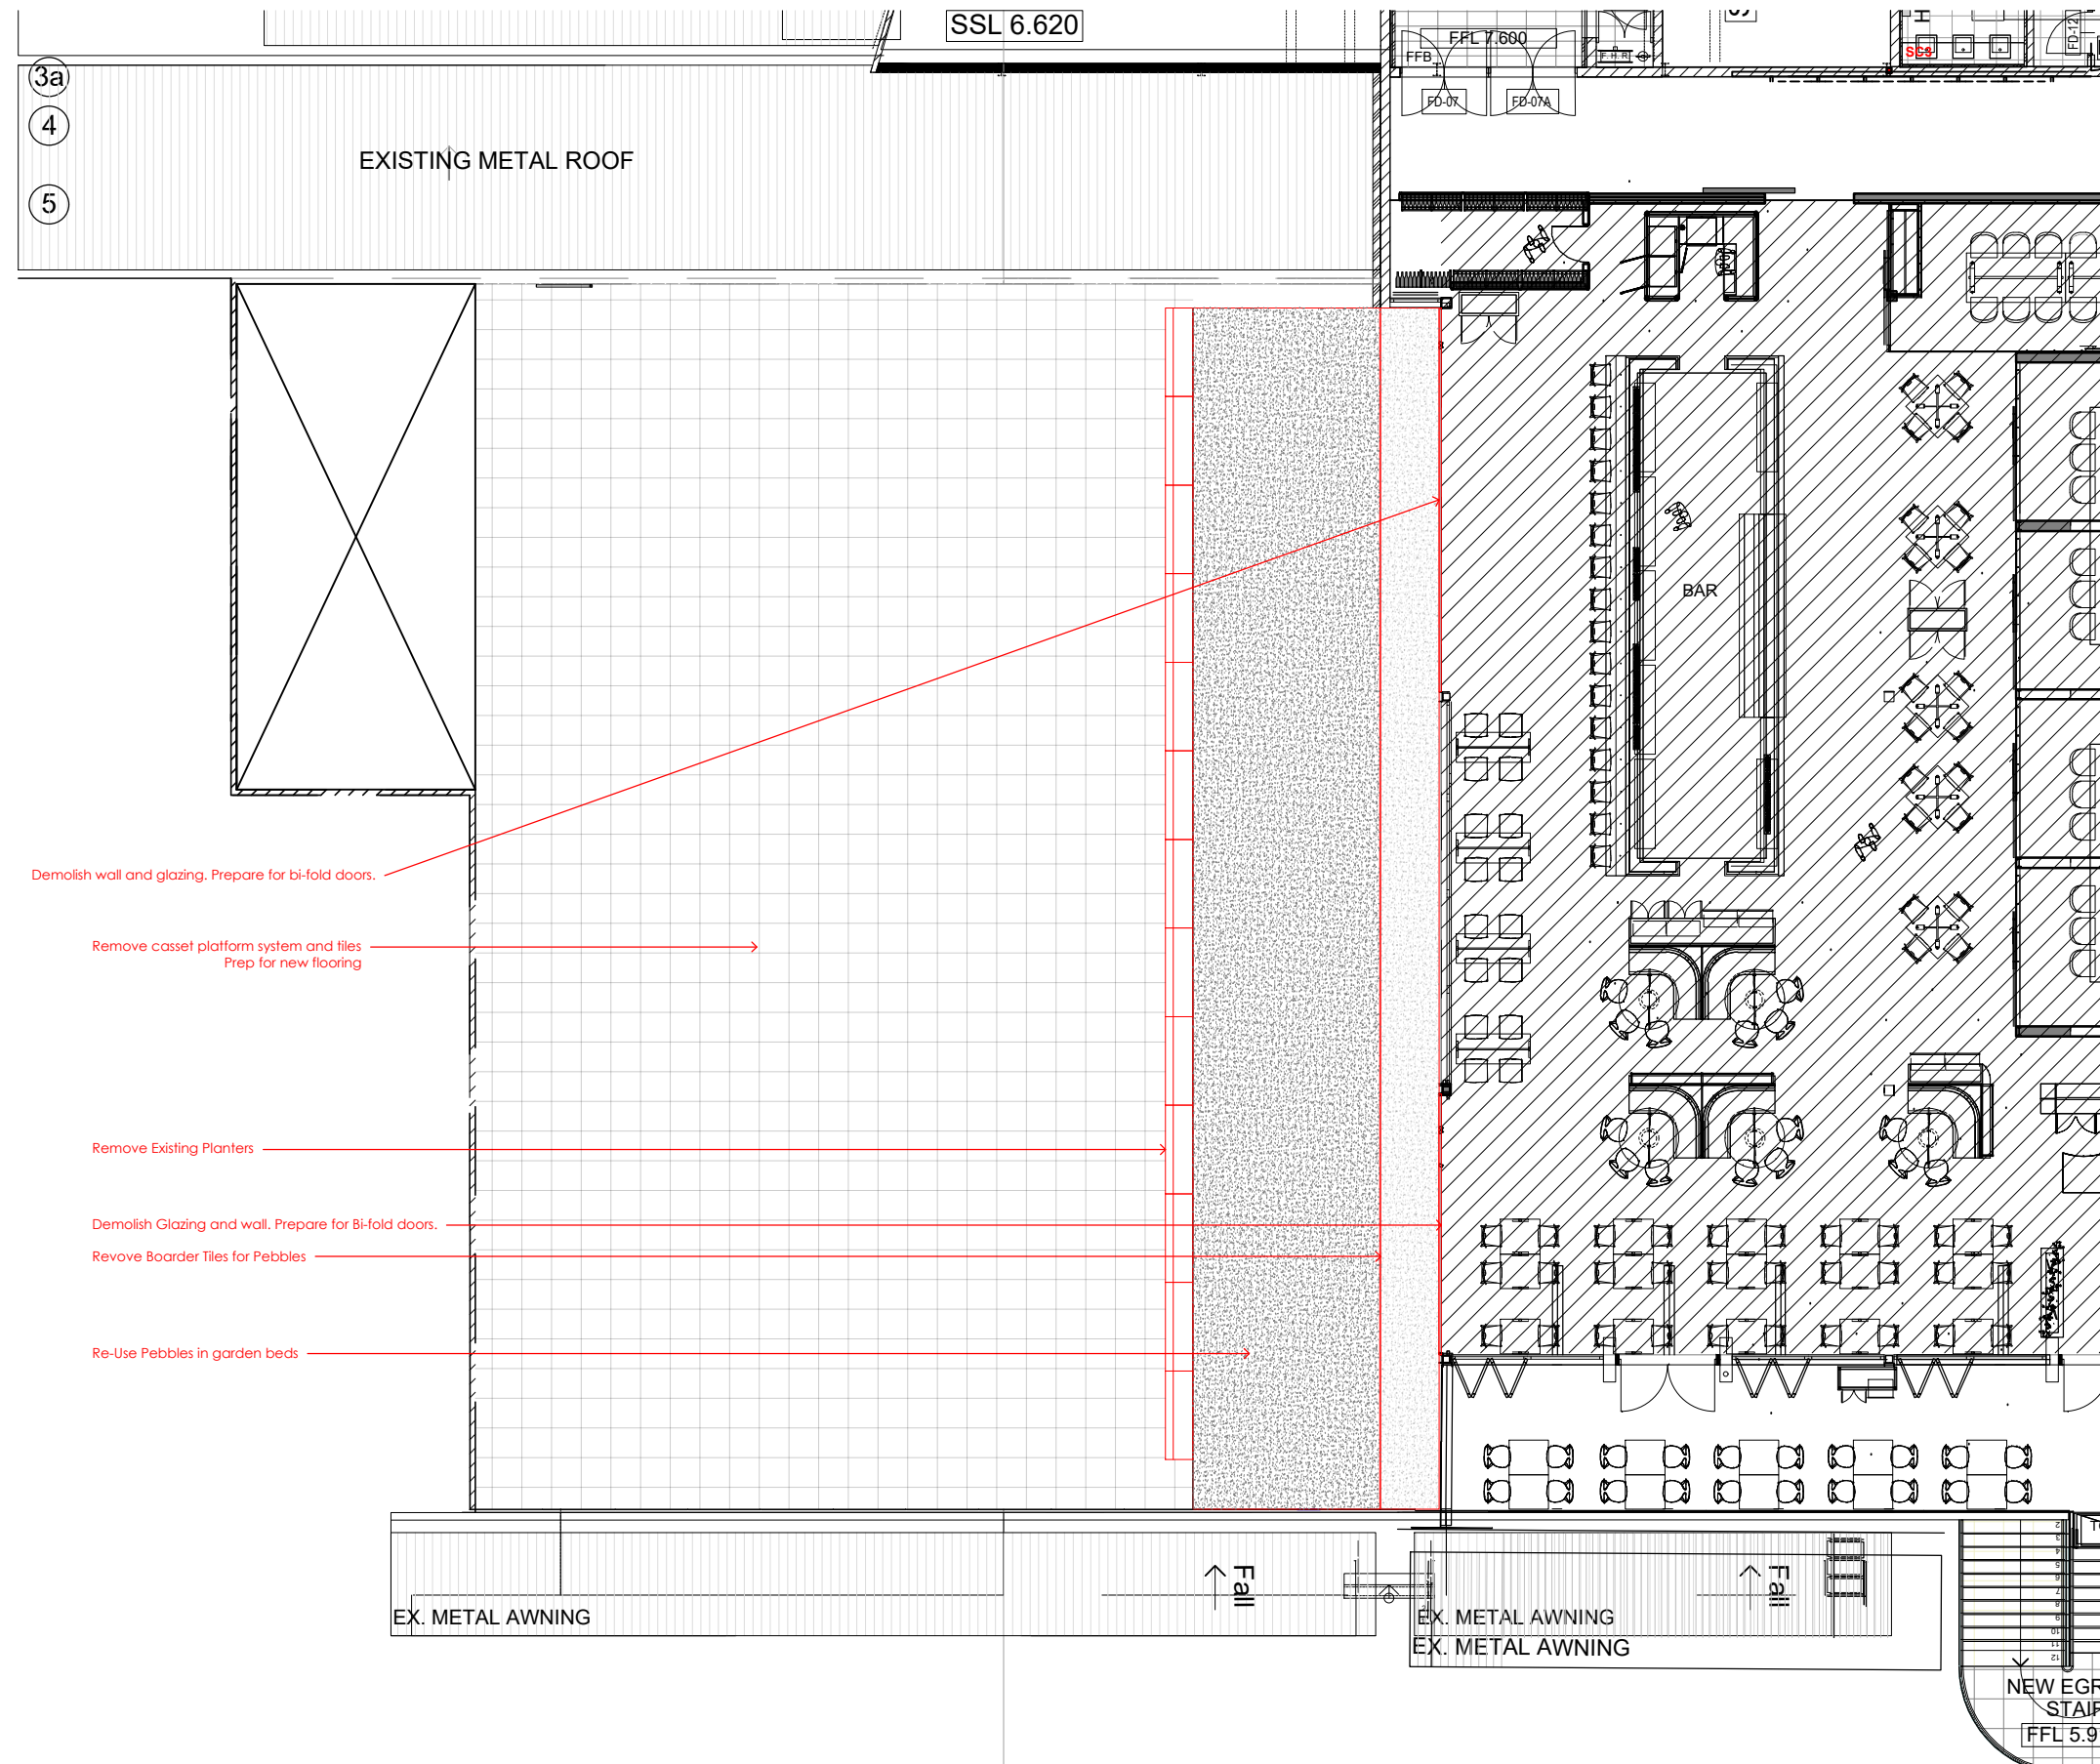

SAKE ROOFTOP TERRACE	
AREA	
OUTDOOR	APPROX 492.5 M <sup>2</sup>
CAPACITY	
INDOOR	000
OUTDOOR	164
TOTAL	164

**NOTES**

ALL EXISTING DIMENSIONS ARE TO BE CHECKED ON SITE PRIOR TO COMMENCEMENT OF WORKS.

ALL WORKS ARE TO BE IN ACCORDANCE TO BUILDING CODE OF AUSTRALIA, AUSTRALIAN STANDARDS, STATUTORY REGULATIONS AND LOCAL AUTHORITY REQUIREMENTS.

CONTRACTOR TO ENSURE CONSISTANCY BETWEEN MATERIALS ARE MAINTAINED

A LEGIBLE SET OF CONSTRUCTION DRAWINGS TO BE ON SITE AT ALL TIMES. ANY DISCREPANCIES AMONG DRAWINGS OR SCHEDULES ARE TO BE CLARIFIED WITH SGB GROUP PRIOR TO WORKS.


01 DEMOLITION PLAN  
0100 1:150

**SGB GROUP**  
1/19 Underwood Ave  
Botany, NSW 2019  
AUSTRALIA  
1300 55 44 56  
www.sgbgroup.com.au

**General Notes**  
Drawings are copyright under the Copyright Act 1968. All rights reserved  
No drawings are to be reproduced without written consent from SGB Group  
All dimensions must be verified on site before commencing any work or producing any shop drawings  
Figured dimensions must be used in preference to scaled dimensions  
Any discrepancies to be brought to the immediate attention of SGB Group  
Perspective images presented are artists impression only and should not be taken as a true representation of the final constructed space


Status	<b>DA SUBMISSION</b>	
DA Submission	A	01/07/19
Amended Documentation	B	12/09/19
Final DA Submission	C	16/10/19

Client  
**SAKE Rooftop Terrace**  
Manly Ferry Wharf Belgrave Street  
and, West Esplanade, Manly 2095

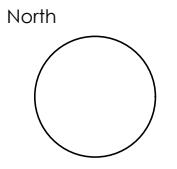

Drawing Title <b>DEMOLITION PLAN</b>				
Scale	Drawn By	Date	Drawing Number	Revision
1:150@ A3	D.S	16/10/19	<b>0100</b>	<b>C</b>



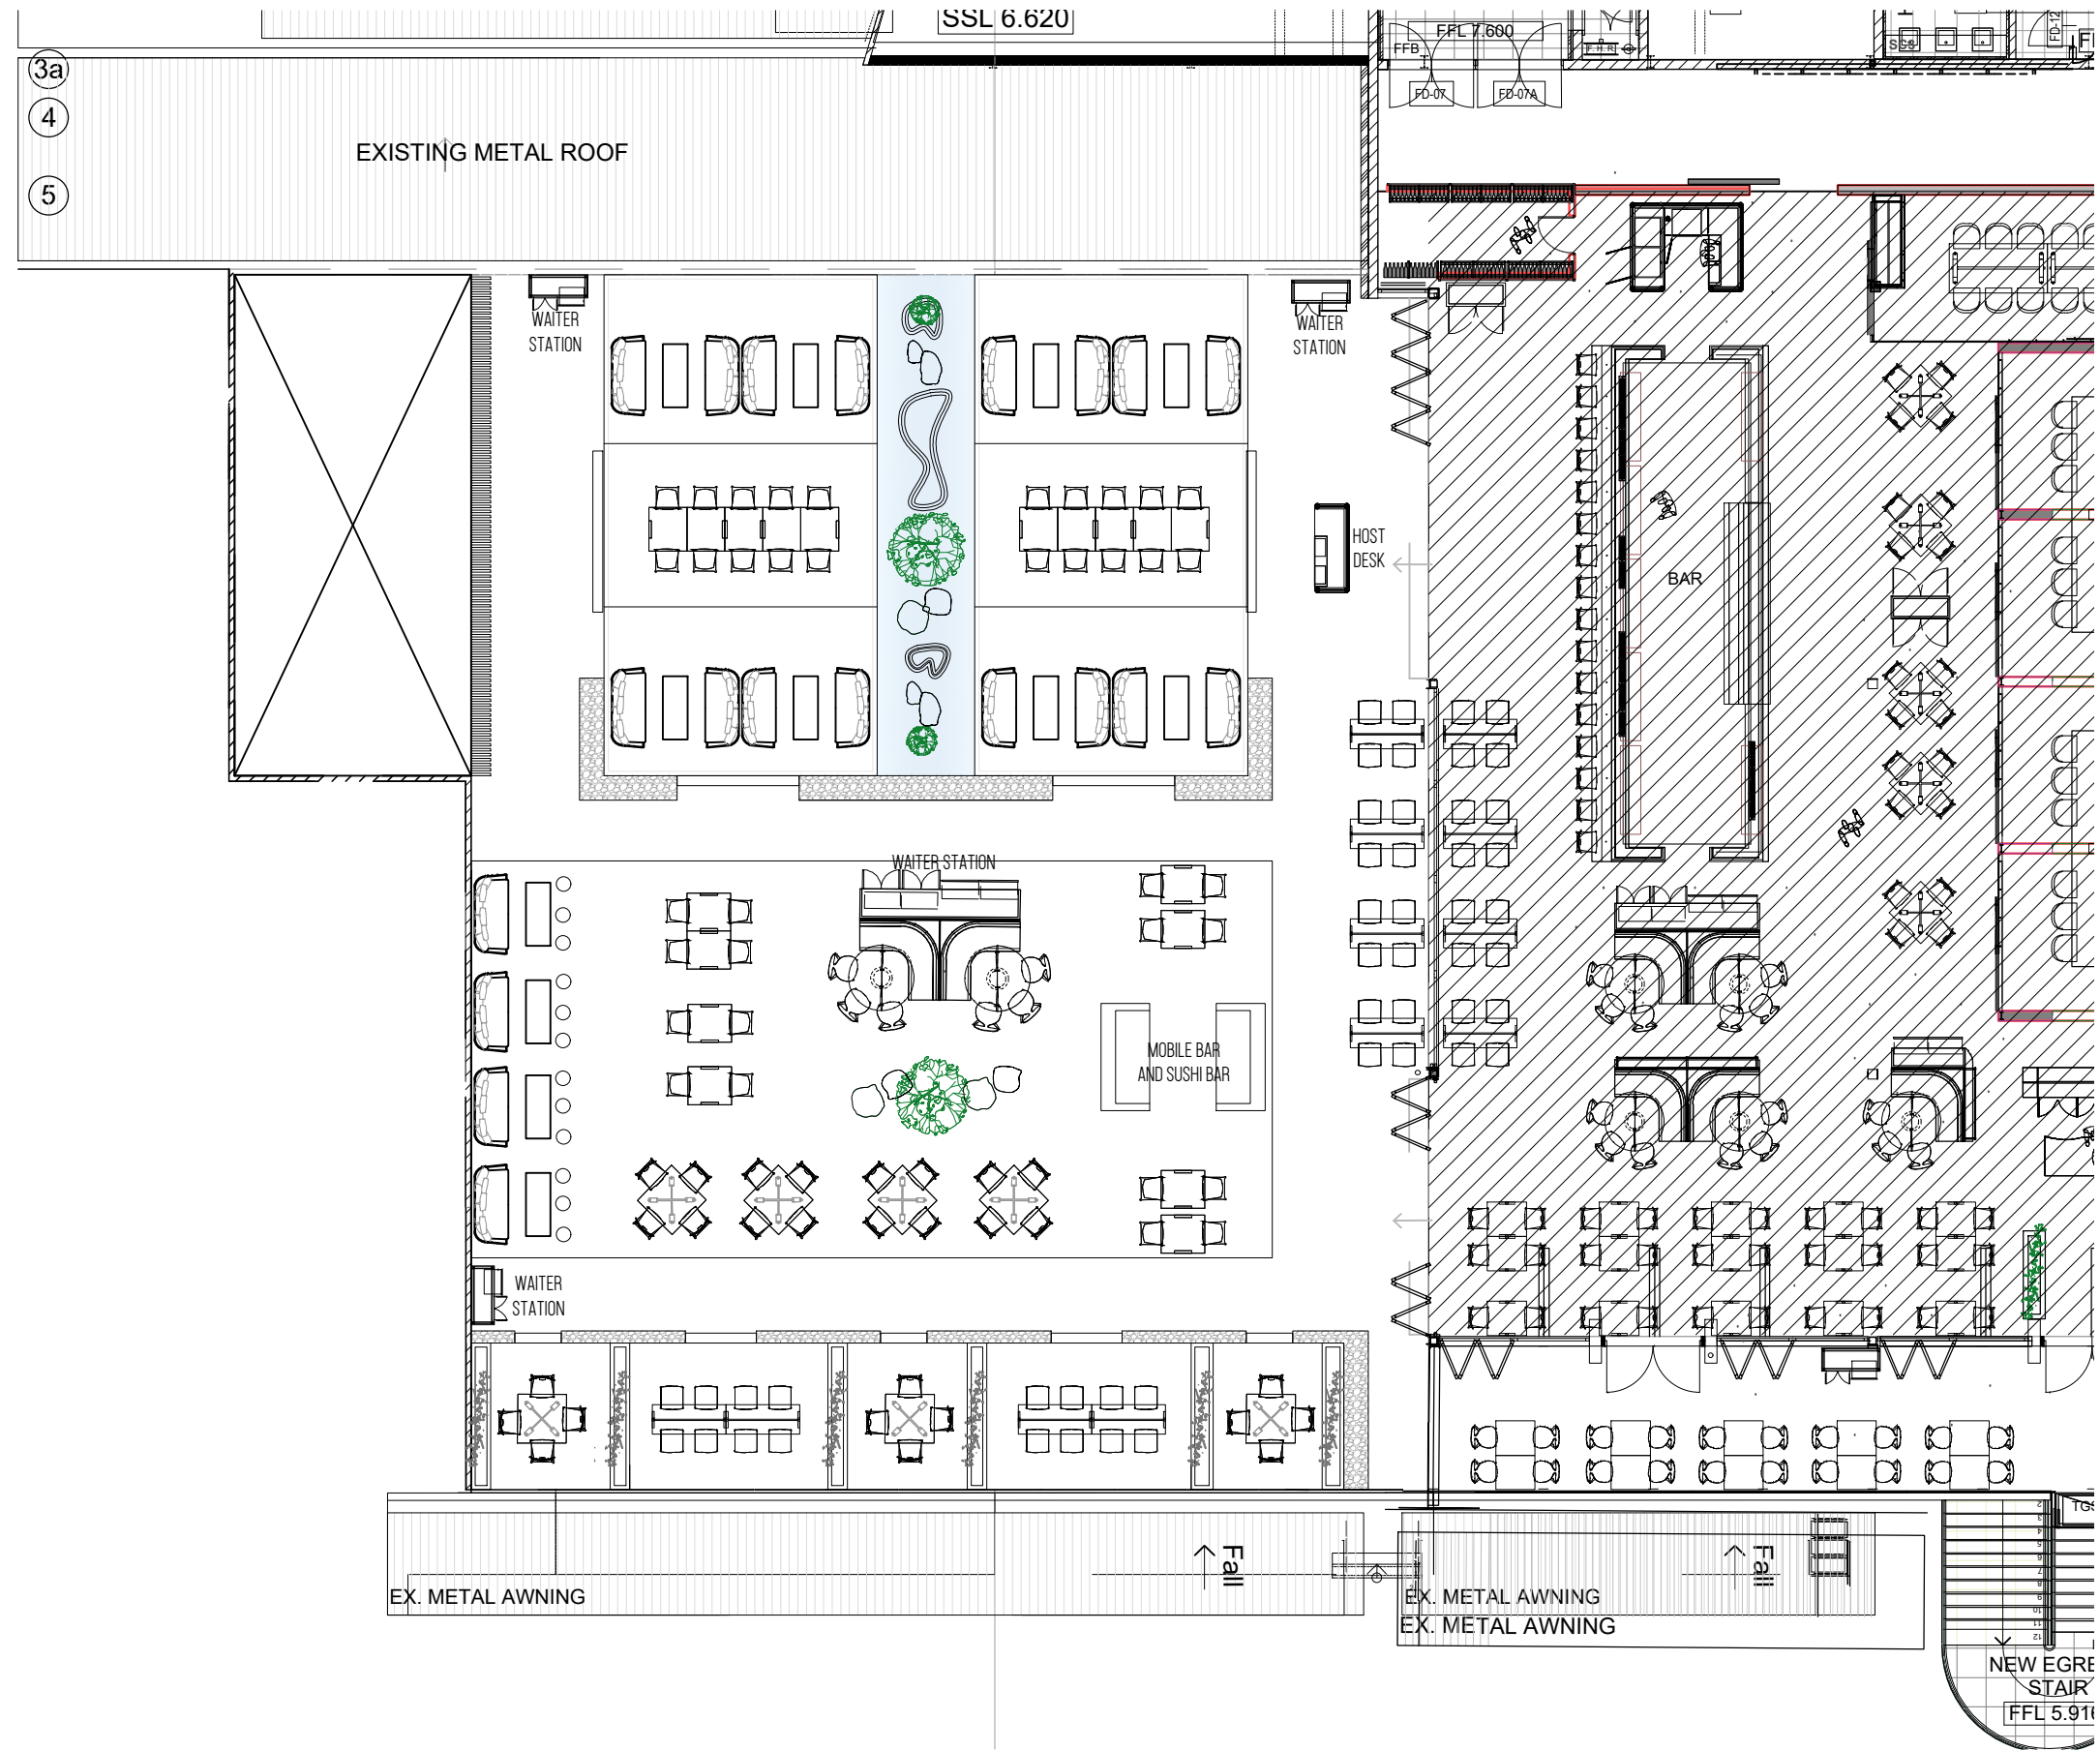

SAKE ROOFTOP TERRACE	
AREA	
OUTDOOR	APPROX 492.5 M <sup>2</sup>
CAPACITY	
INDOOR	000
OUTDOOR	164
TOTAL	164

**NOTES**

ALL EXISTING DIMENSIONS ARE TO BE CHECKED ON SITE PRIOR TO COMMENCEMENT OF WORKS.

ALL WORKS ARE TO BE IN ACCORDANCE TO BUILDING CODE OF AUSTRALIA, AUSTRALIAN STANDARDS, STATUTORY REGULATIONS AND LOCAL AUTHORITY REQUIREMENTS.

CONTRACTOR TO ENSURE CONSISTANCY BETWEEN MATERIALS ARE MAINTAINED

A LEGIBLE SET OF CONSTRUCTION DRAWINGS TO BE ON SITE AT ALL TIMES. ANY DISCREPANCIES AMONG DRAWINGS OR SCHEDULES ARE TO BE CLARIFIED WITH SGB GROUP PRIOR TO WORKS.


01 PROPOSED FLOOR PLAN  
0101 1:150

**SGB GROUP**  
 1/19 Underwood Ave  
 Botany, NSW 2019  
 AUSTRALIA  
 1300 55 44 56  
 www.sgbgroup.com.au


**General Notes**  
 Drawings are copyright under the Copyright Act 1968. All rights reserved  
 No drawings are to be reproduced without written consent from SGB Group  
 All dimensions must be verified on site before commencing any work or producing any shop drawings  
 Figured dimensions must be used in preference to scaled dimensions  
 Any discrepancies to be brought to the immediate attention of SGB Group  
 Perspective images presented are artists impression only and should not be taken as a true representation of the final constructed space

Status	<b>DA SUBMISSION</b>	
DA Submission	A	01/07/19
Amended Documentation	B	12/09/19
Final DA Submission	C	16/10/19

Client  
 Project **SAKE Rooftop Terrace**  
 Manly Ferry Wharf Belgrave Street and, West Esplanade, Manly 2095

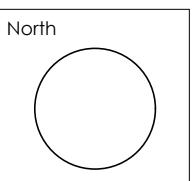

Drawing Title				
PROPOSED FLOOR PLAN				
Scale	Drawn By	Date	Drawing Number	Revision
1:150@ A3	D.S	16/10/19	<b>0101</b>	<b>C</b>

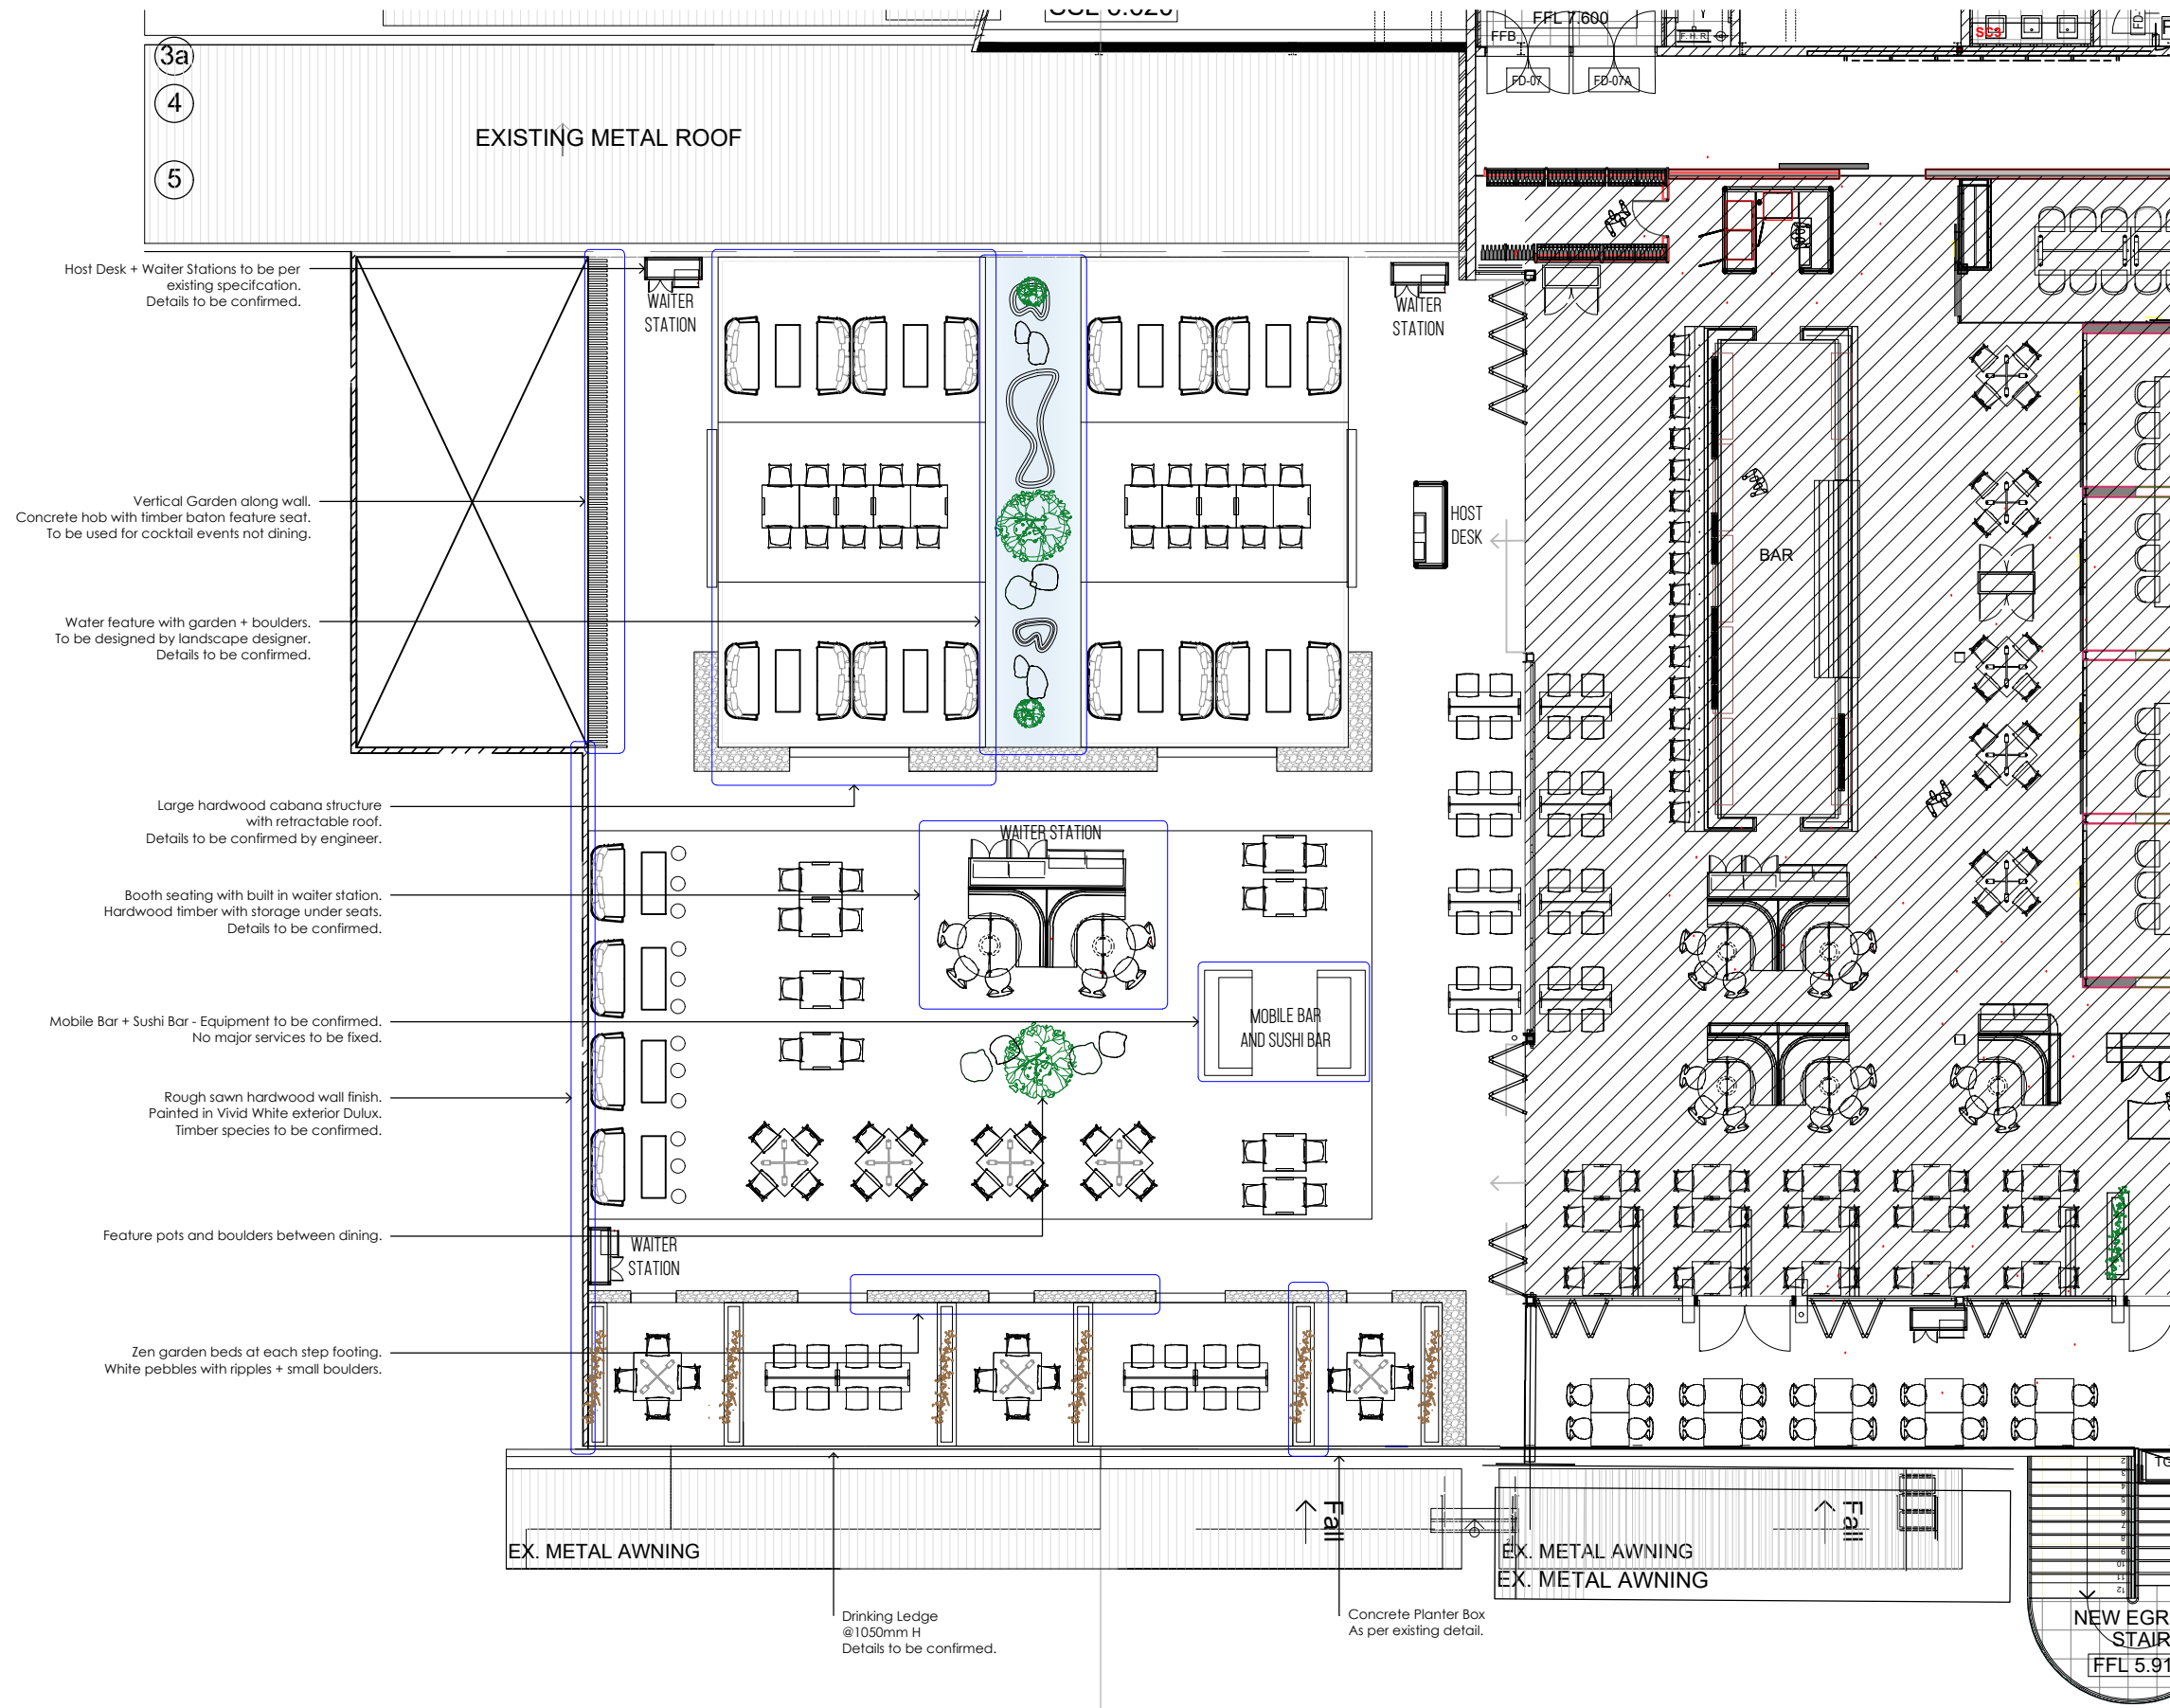

SAKE ROOFTOP TERRACE	
AREA	
OUTDOOR	APPROX 492.5 M <sup>2</sup>
CAPACITY	
INDOOR	000
OUTDOOR	164
TOTAL	164

**NOTES**

ALL EXISTING DIMENSIONS ARE TO BE CHECKED ON SITE PRIOR TO COMMENCEMENT OF WORKS.

ALL WORKS ARE TO BE IN ACCORDANCE TO BUILDING CODE OF AUSTRALIA, AUSTRALIAN STANDARDS, STATUTORY REGULATIONS AND LOCAL AUTHORITY REQUIREMENTS.

CONTRACTOR TO ENSURE CONSISTANCY BETWEEN MATERIALS ARE MAINTAINED

A LEGIBLE SET OF CONSTRUCTION DRAWINGS TO BE ON SITE AT ALL TIMES. ANY DISCREPANCIES AMONG DRAWINGS OR SCHEDULES ARE TO BE CLARIFIED WITH SGB GROUP PRIOR TO WORKS.

01 OVERALL REFERENCE PLAN  
0102 1:150




**SGB GROUP**  
1/19 Underwood Ave  
Botany, NSW 2019  
AUSTRALIA  
1300 55 44 56  
www.sgbgroup.com.au

**General Notes**  
Drawings are copyright under the Copyright Act 1968. All rights reserved  
No drawings are to be reproduced without written consent from SGB Group  
All dimensions must be verified on site before commencing any work or producing any shop drawings  
Figured dimensions must be used in preference to scaled dimensions  
Any discrepancies to be brought to the immediate attention of SGB Group  
Perspective images presented are artists impression only and should not be taken as a true representation of the final constructed space


Status	<b>DA SUBMISSION</b>	
DA Submission	A	01/07/19
Amended Documentation	B	12/09/19
Final DA Submission	C	16/10/19

Client  
Project **SAKE Rooftop Terrace**  
Manly Ferry Wharf Belgrave Street  
and, West Esplanade, Manly 2095

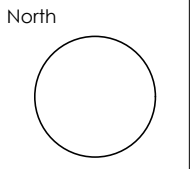

Drawing Title				
OVERALL REFERENCE PLAN				
Scale	Drawn By	Date	Drawing Number	Revision
1:150@ A3	D.S	16/10/19	<b>0102</b>	<b>C</b>



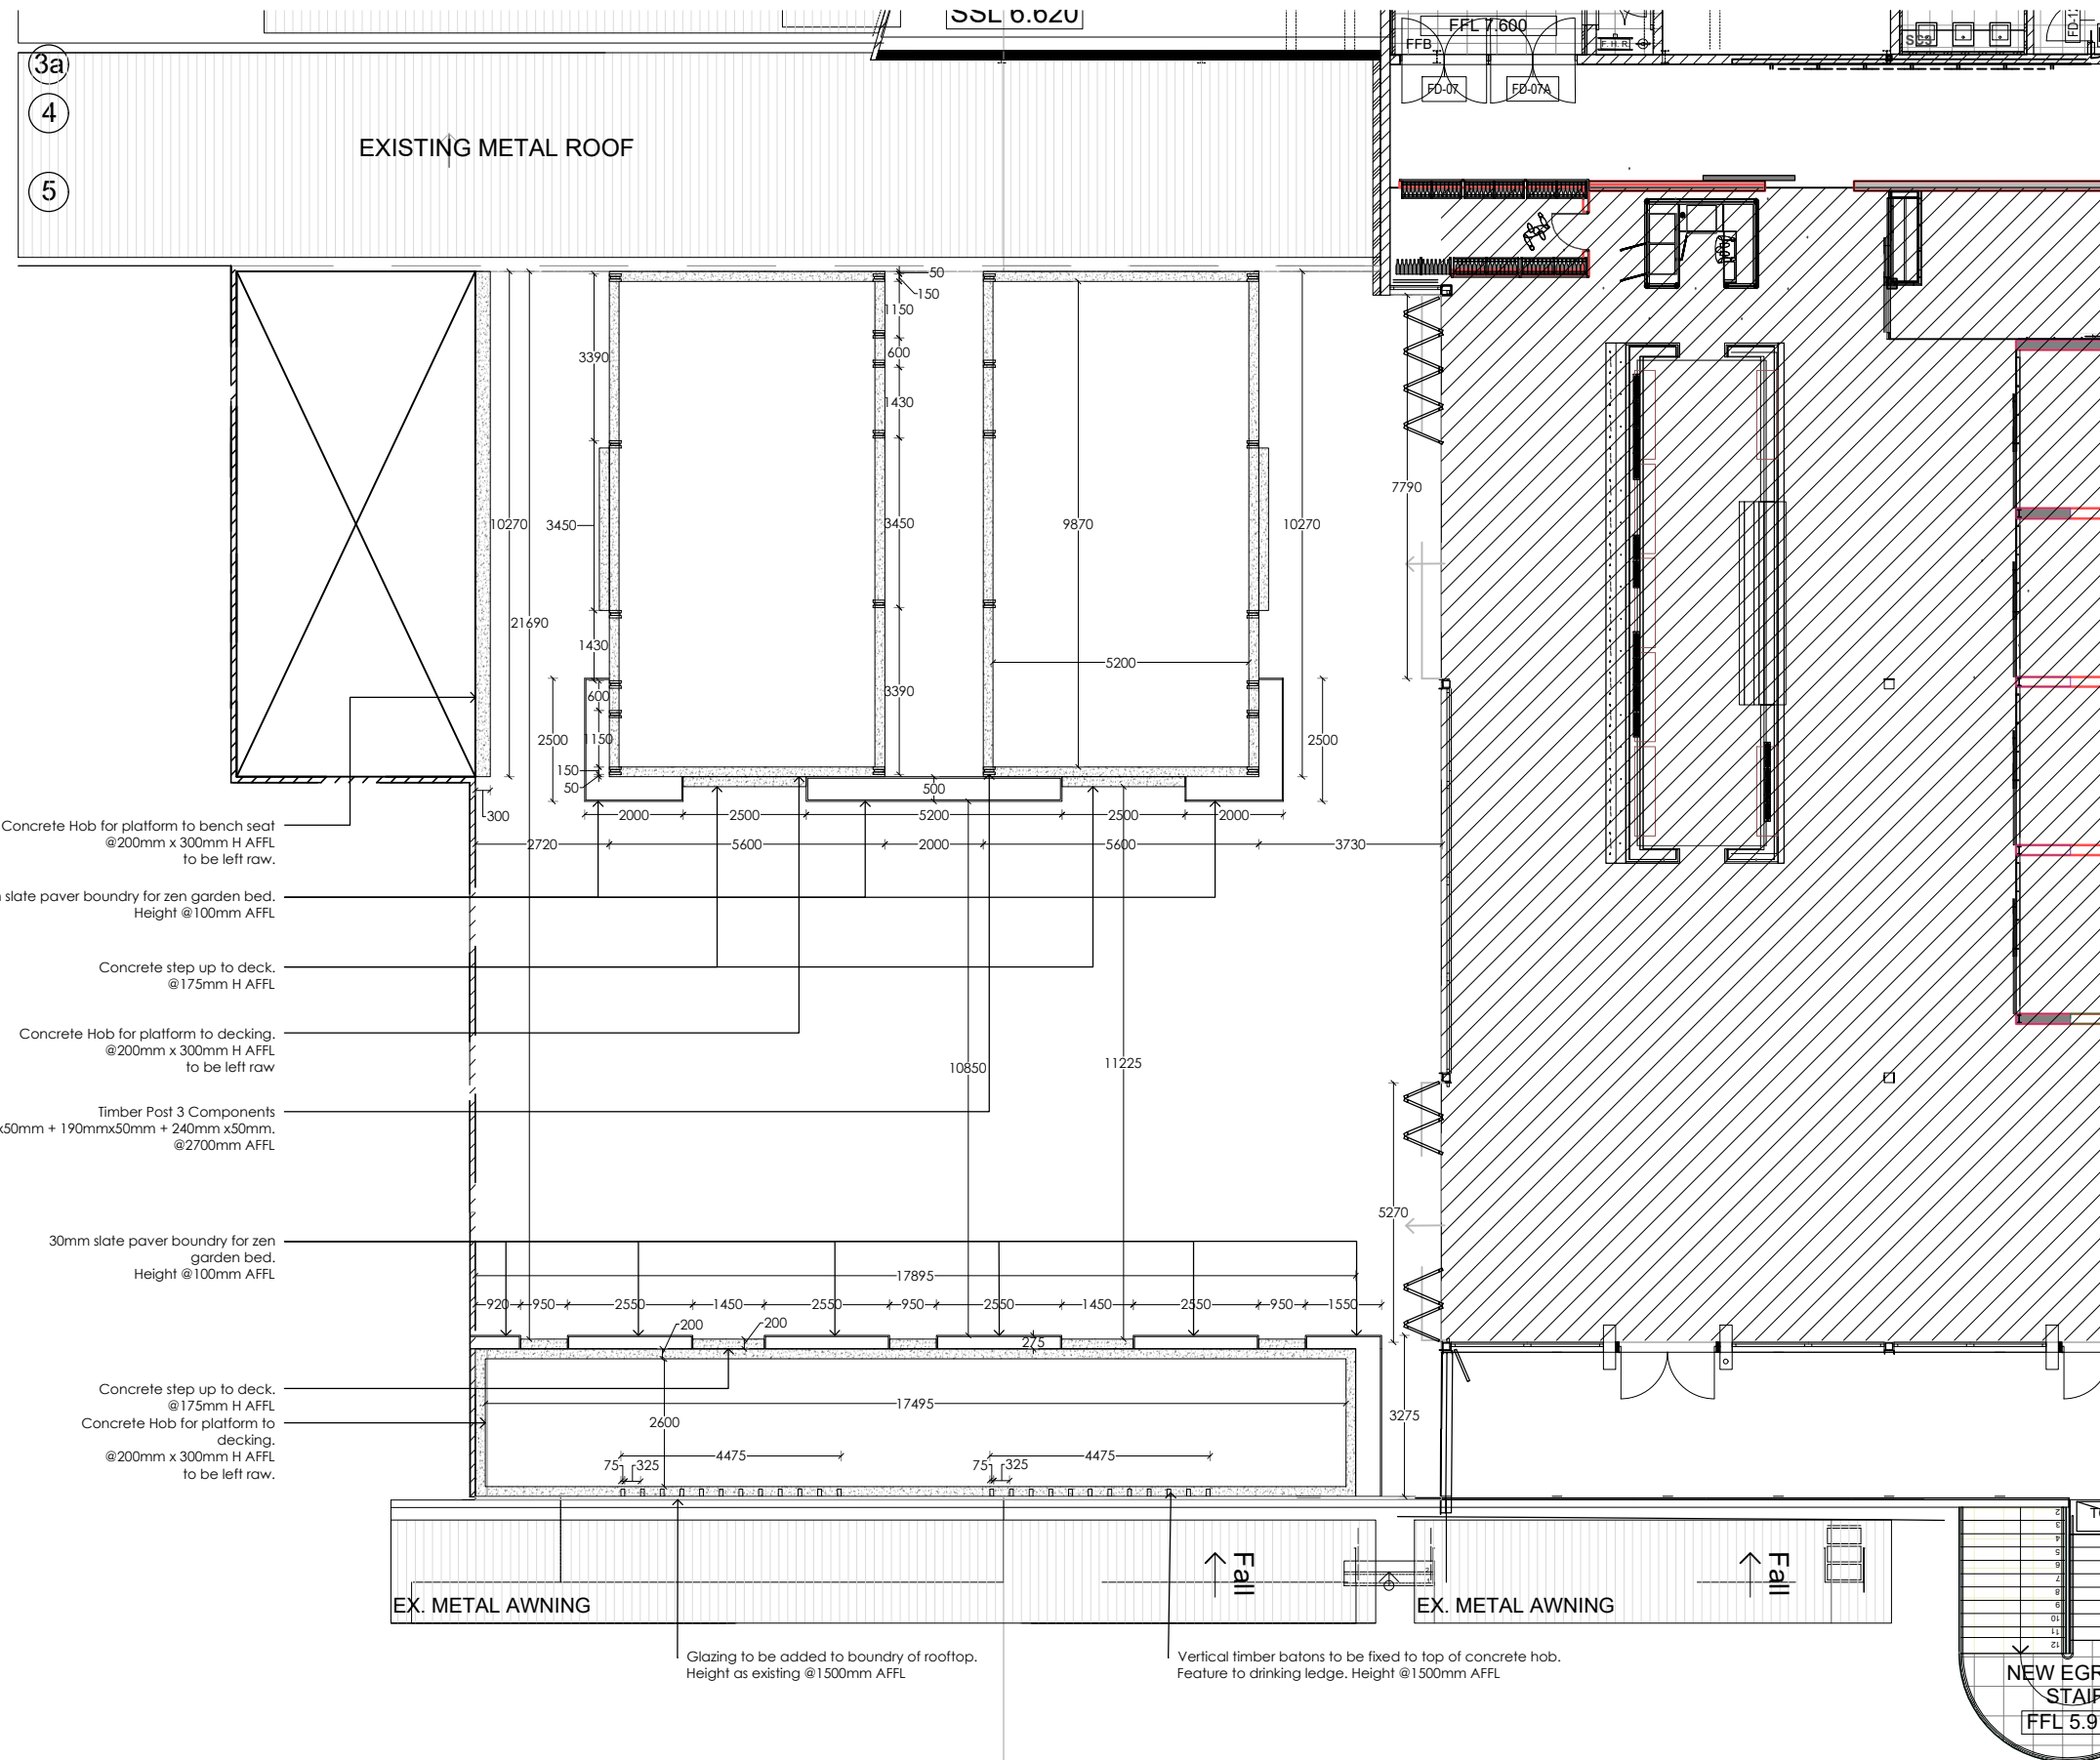

SAKE ROOFTOP TERRACE	
AREA	
OUTDOOR	APPROX 492.5 M <sup>2</sup>
CAPACITY	
INDOOR	000
OUTDOOR	164
TOTAL	164

**NOTES**

ALL EXISTING DIMENSIONS ARE TO BE CHECKED ON SITE PRIOR TO COMMENCEMENT OF WORKS.

ALL WORKS ARE TO BE IN ACCORDANCE TO BUILDING CODE OF AUSTRALIA, AUSTRALIAN STANDARDS, STATUTORY REGULATIONS AND LOCAL AUTHORITY REQUIREMENTS.

CONTRACTOR TO ENSURE CONSISTANCY BETWEEN MATERIALS ARE MAINTAINED

A LEGIBLE SET OF CONSTRUCTION DRAWINGS TO BE ON SITE AT ALL TIMES. ANY DISCREPANCIES AMONG DRAWINGS OR SCHEDULES ARE TO BE CLARIFIED WITH SGB GROUP PRIOR TO WORKS.

- Concrete Hob for platform to bench seat @200mm x 300mm H AFFL to be left raw.
- 30mm slate paver boundary for zen garden bed. Height @100mm AFFL
- Concrete step up to deck. @175mm H AFFL
- Concrete Hob for platform to decking. @200mm x 300mm H AFFL to be left raw
- Timber Post 3 Components 240mmx50mm + 190mmx50mm + 240mm x50mm. @2700mm AFFL
- 30mm slate paver boundary for zen garden bed. Height @100mm AFFL
- Concrete step up to deck. @175mm H AFFL
- Concrete Hob for platform to decking. @200mm x 300mm H AFFL to be left raw.

EX. METAL AWNING

Glazing to be added to boundry of rooftop. Height as existing @1500mm AFFL

Vertical timber batons to be fixed to top of concrete hob. Feature to drinking ledge. Height @1500mm AFFL

EX. METAL AWNING

NEW EGRESS STAIR FFL 5.911

01 PARTITION PLAN  
0103 1:150




**SGB GROUP**  
1/19 Underwood Ave  
Botany, NSW 2019  
AUSTRALIA  
1300 55 44 56  
www.sgbgroup.com.au

**General Notes**  
Drawings are copyright under the Copyright Act 1968. All rights reserved  
No drawings are to be reproduced without written consent from SGB Group  
All dimensions must be verified on site before commencing any work or producing any shop drawings  
Figured dimensions must be used in preference to scaled dimensions  
Any discrepancies to be brought to the immediate attention of SGB Group  
Perspective images presented are artists impression only and should not be taken as a true representation of the final constructed space


Status	<b>DA SUBMISSION</b>	
DA Submission	A	01/07/19
Amended Documentation	B	12/09/19
Final DA Submission	C	16/10/19

Client

Project **SAKE Rooftop Terrace**  
Manly Ferry Wharf Belgrave Street  
and, West Esplanade, Manly 2095

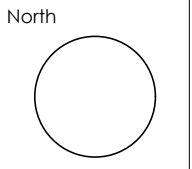

Drawing Title				
PARTITION PLAN				
Scale	Drawn By	Date	Drawing Number	Revision
1:150@ A3	D.S	16/10/19	<b>0103</b>	<b>C</b>

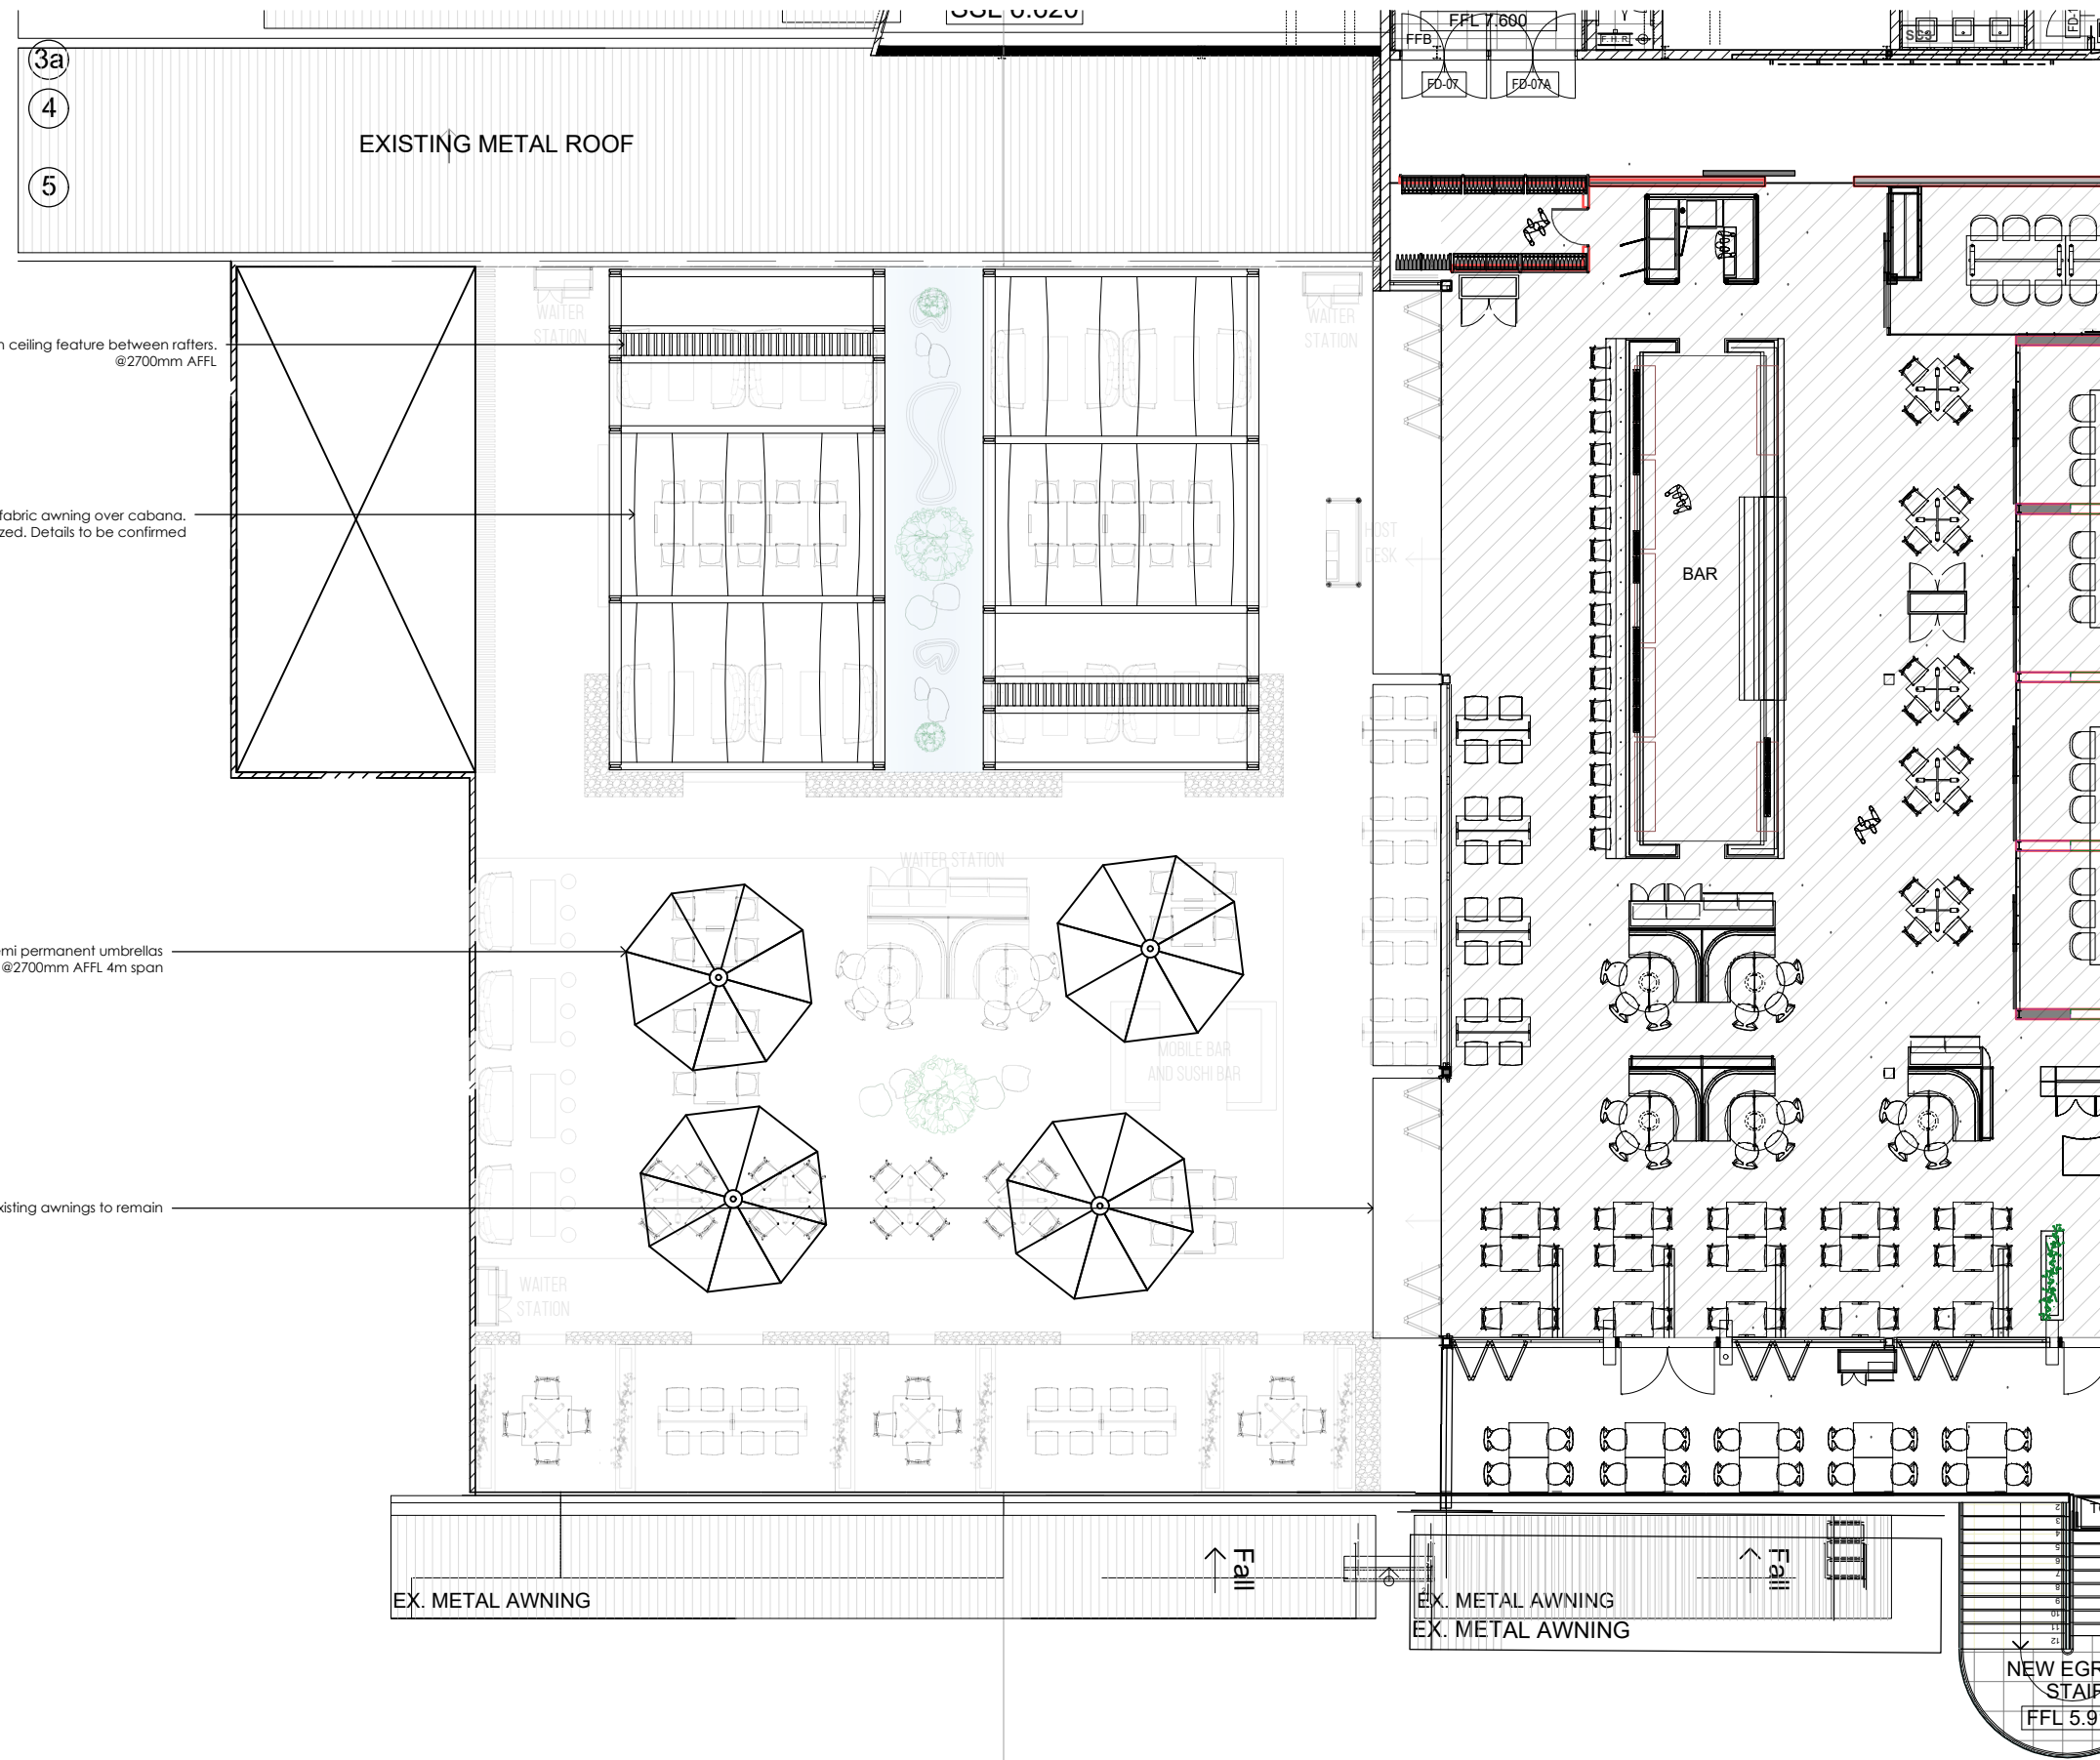

**SAKE ROOFTOP TERRACE**

AREA	
OUTDOOR	APPROX 492.5 M <sup>2</sup>
CAPACITY	
INDOOR	000
OUTDOOR	164
TOTAL	164

**NOTES**

ALL EXISTING DIMENSIONS ARE TO BE CHECKED ON SITE PRIOR TO COMMENCEMENT OF WORKS.

ALL WORKS ARE TO BE IN ACCORDANCE TO BUILDING CODE OF AUSTRALIA, AUSTRALIAN STANDARDS, STATUTORY REGULATIONS AND LOCAL AUTHORITY REQUIREMENTS.

CONTRACTOR TO ENSURE CONSISTANCY BETWEEN MATERIALS ARE MAINTAINED

A LEGIBLE SET OF CONSTRUCTION DRAWINGS TO BE ON SITE AT ALL TIMES. ANY DISCREPANCIES AMONG DRAWINGS OR SCHEDULES ARE TO BE CLARIFIED WITH SGB GROUP PRIOR TO WORKS.

01 REFLECTED CEILING PLAN  
0104 1:150



**SGB GROUP**  
1/19 Underwood Ave  
Botany, NSW 2019  
AUSTRALIA  
1300 55 44 56  
www.sgbgroup.com.au

**General Notes**

Drawings are copyright under the Copyright Act 1968. All rights reserved  
No drawings are to be reproduced without written consent from SGB Group  
All dimensions must be verified on site before commencing any work or producing any shop drawings  
Figured dimensions must be used in preference to scaled dimensions  
Any discrepancies to be brought to the immediate attention of SGB Group  
Perspective images presented are artists impression only and should not be taken as a true representation of the final constructed space


**Status DA SUBMISSION**

DA Submission	A	01/07/19
Amended Documentation	B	12/09/19
Final DA Submission	C	16/10/19

**Client**

**SAKE Rooftop Terrace**  
Manly Ferry Wharf Belgrave Street  
and, West Esplanade, Manly 2095


**North**

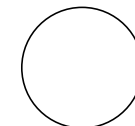

**Drawing Title**  
REFLECTED CEILING PLAN

Scale	Drawn By	Date	Drawing Number	Revision
1:150@ A3	D.S	16/10/19	<b>0104</b>	<b>C</b>



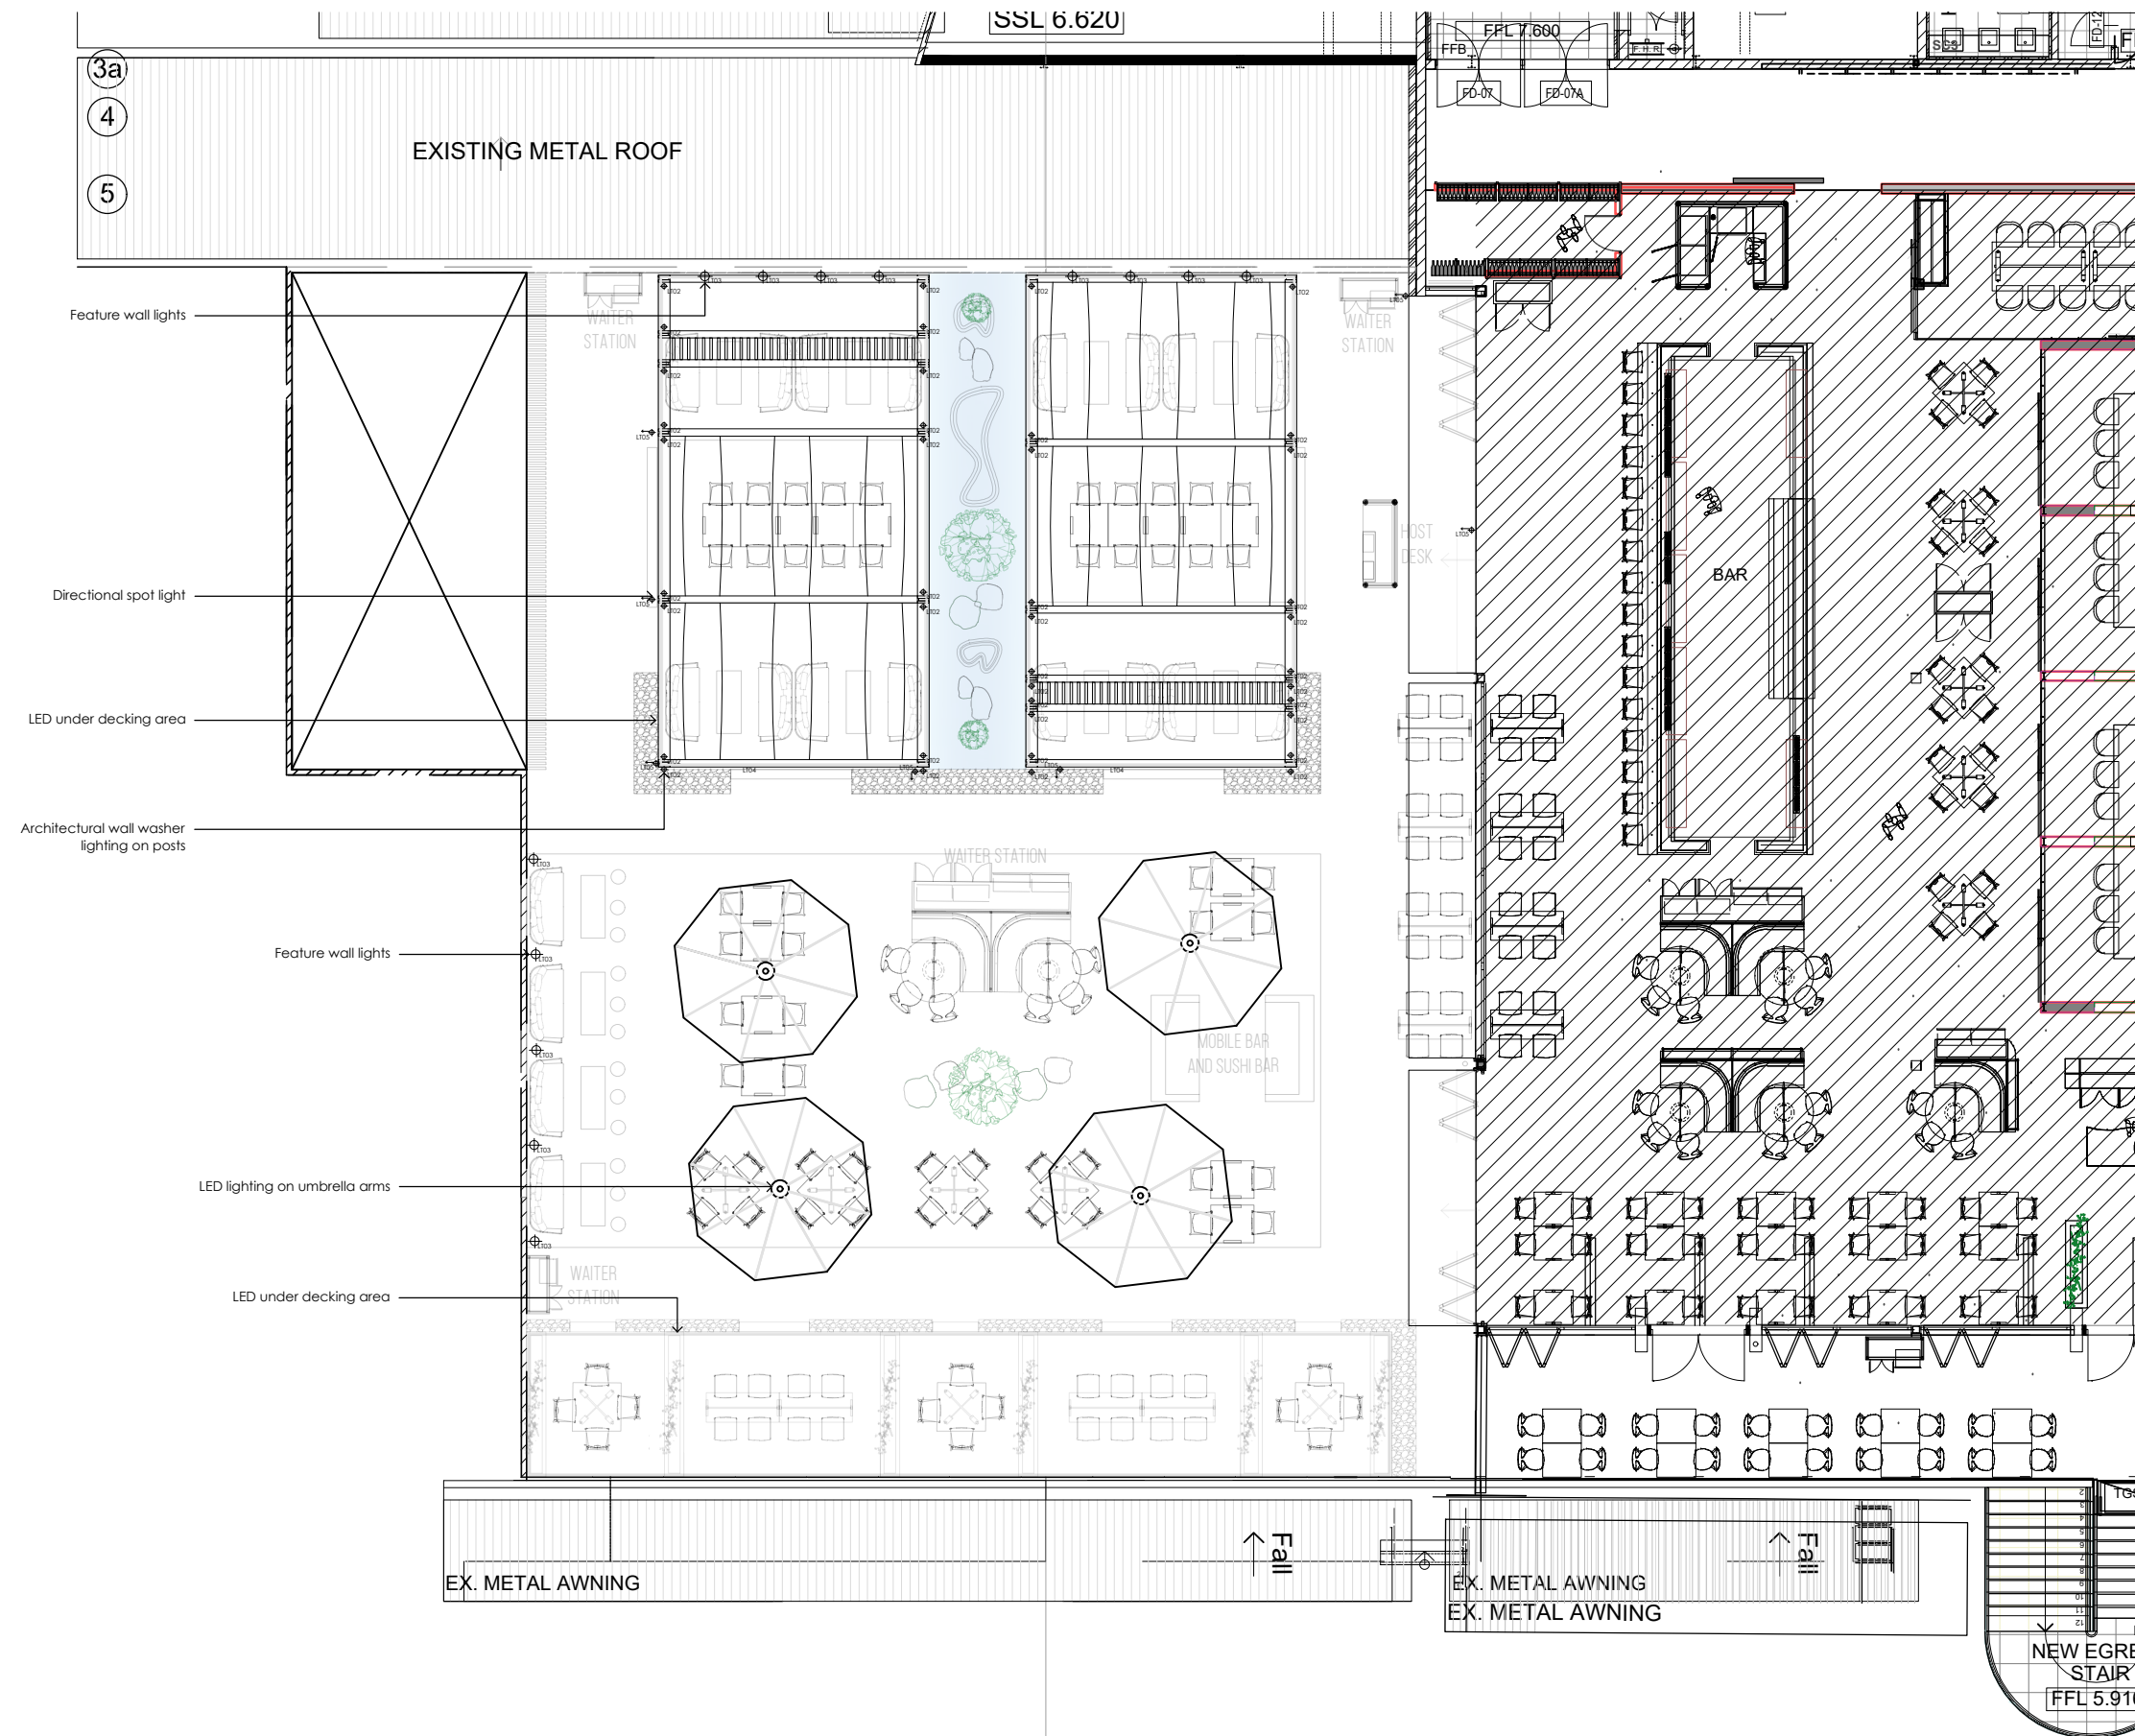

SAKE ROOFTOP TERRACE	
AREA	
OUTDOOR	APPROX 492.5 M <sup>2</sup>
CAPACITY	
INDOOR	000
OUTDOOR	164
TOTAL	164

**NOTES**

ALL EXISTING DIMENSIONS ARE TO BE CHECKED ON SITE PRIOR TO COMMENCEMENT OF WORKS.

ALL WORKS ARE TO BE IN ACCORDANCE TO BUILDING CODE OF AUSTRALIA, AUSTRALIAN STANDARDS, STATUTORY REGULATIONS AND LOCAL AUTHORITY REQUIREMENTS.

CONTRACTOR TO ENSURE CONSISTANCY BETWEEN MATERIALS ARE MAINTAINED

A LEGIBLE SET OF CONSTRUCTION DRAWINGS TO BE ON SITE AT ALL TIMES. ANY DISCREPANCIES AMONG DRAWINGS OR SCHEDULES ARE TO BE CLARIFIED WITH SGB GROUP PRIOR TO WORKS.

01 LIGHTING PLAN  
0105 1:150




**SGB GROUP**  
1/19 Underwood Ave  
Botany, NSW 2019  
AUSTRALIA  
1300 55 44 56  
www.sgbgroup.com.au

**General Notes**  
Drawings are copyright under the Copyright Act 1968. All rights reserved  
No drawings are to be reproduced without written consent from SGB Group  
All dimensions must be verified on site before commencing any work or producing any shop drawings  
Figured dimensions must be used in preference to scaled dimensions  
Any discrepancies to be brought to the immediate attention of SGB Group  
Perspective images presented are artists impression only and should not be taken as a true representation of the final constructed space


Status	<b>DA SUBMISSION</b>	
DA Submission	A	01/07/19
Amended Documentation	B	12/09/19
Final DA Submission	C	16/10/19

Client

Project **SAKE Rooftop Terrace**  
Manly Ferry Wharf Belgrave Street  
and, West Esplanade, Manly 2095

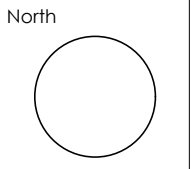

Drawing Title <b>LIGHTING PLAN</b>				
Scale	Drawn By	Date	Drawing Number	Revision
1:150@ A3	D.S	16/10/19	<b>0105</b>	<b>C</b>

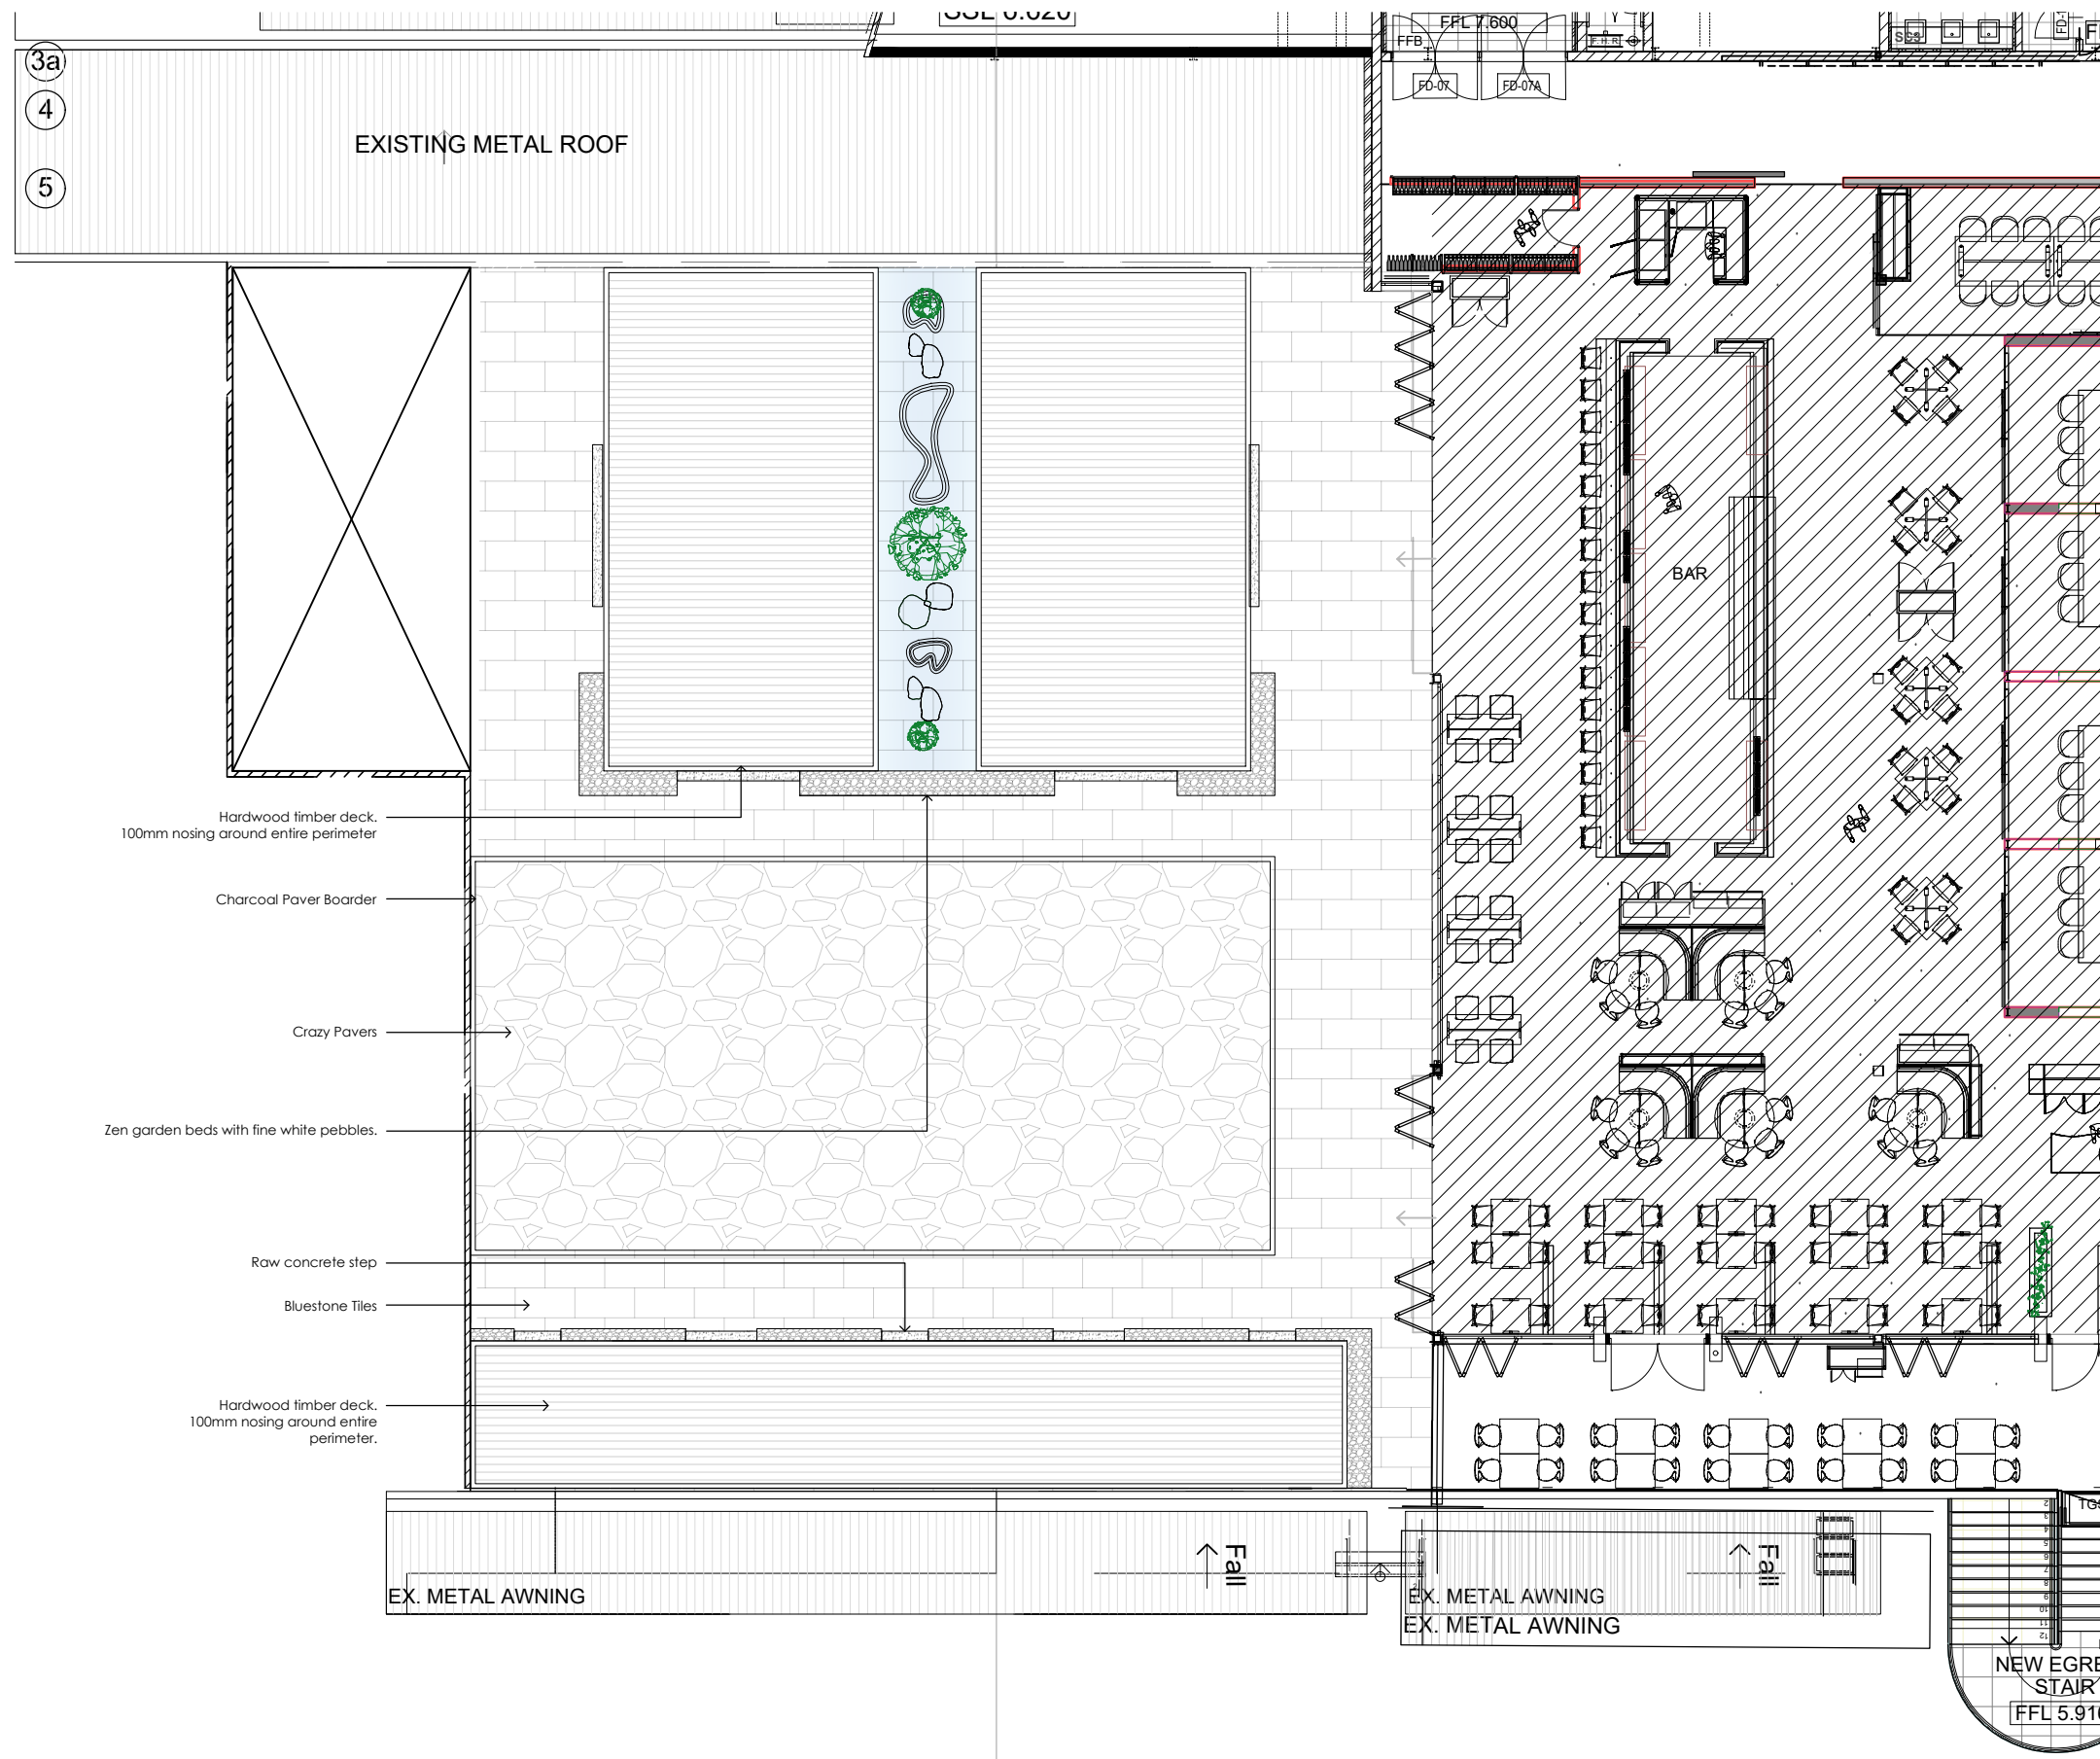

SAKE ROOFTOP TERRACE	
AREA	
OUTDOOR	APPROX 492.5 M <sup>2</sup>
CAPACITY	
INDOOR	000
OUTDOOR	164
TOTAL	164

**NOTES**

ALL EXISTING DIMENSIONS ARE TO BE CHECKED ON SITE PRIOR TO COMMENCEMENT OF WORKS.

ALL WORKS ARE TO BE IN ACCORDANCE TO BUILDING CODE OF AUSTRALIA, AUSTRALIAN STANDARDS, STATUTORY REGULATIONS AND LOCAL AUTHORITY REQUIREMENTS.

CONTRACTOR TO ENSURE CONSISTANCY BETWEEN MATERIALS ARE MAINTAINED

A LEGIBLE SET OF CONSTRUCTION DRAWINGS TO BE ON SITE AT ALL TIMES. ANY DISCREPANCIES AMONG DRAWINGS OR SCHEDULES ARE TO BE CLARIFIED WITH SGB GROUP PRIOR TO WORKS.

01 FLOOR FINISHES PLAN  
0106 1:150




**SGB GROUP**  
1/19 Underwood Ave  
Botany, NSW 2019  
AUSTRALIA  
1300 55 44 56  
www.sgbgroup.com.au

**General Notes**  
Drawings are copyright under the Copyright Act 1968. All rights reserved  
No drawings are to be reproduced without written consent from SGB Group  
All dimensions must be verified on site before commencing any work or producing any shop drawings  
Figured dimensions must be used in preference to scaled dimensions  
Any discrepancies to be brought to the immediate attention of SGB Group  
Perspective images presented are artists impression only and should not be taken as a true representation of the final constructed space

Status	<b>DA SUBMISSION</b>	
DA Submission	A	01/07/19
Amended Documentation	B	12/09/19
Final DA Submission	C	16/10/19

Client  
**SAKE Rooftop Terrace**  
Manly Ferry Wharf Belgrave Street  
and, West Esplanade, Manly 2095

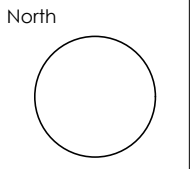

Drawing Title <b>FLOOR FINISHES PLAN</b>				
Scale 1:150@ A3	Drawn By D.S	Date 16/10/19	Drawing Number <b>0106</b>	Revision <b>C</b>



ENTER PROJECT NAME	
AREA	000 M <sup>2</sup>
INDOOR	000 M <sup>2</sup>
OUTDOOR	000 M <sup>2</sup>
CAPACITY	
INDOOR	000
OUTDOOR	000
TOTAL	000


NOTES

ALL EXISTING DIMENSIONS ARE TO BE CHECKED ON SITE PRIOR TO COMMENCEMENT OF WORKS.

ALL WORKS ARE TO BE IN ACCORDANCE TO BUILDING CODE OF AUSTRALIA, AUSTRALIAN STANDARDS, STATUTORY REGULATIONS AND LOCAL AUTHORITY REQUIREMENTS.

CONTRACTOR TO ENSURE CONSISTANCY BETWEEN MATERIALS ARE MAINTAINED

A LEGIBLE SET OF CONSTRUCTION DRAWINGS TO BE ON SITE AT ALL TIMES. ANY DISCREPANCIES AMONG DRAWINGS OR SCHEDULES ARE TO BE CLARIFIED WITH SGB GROUP PRIOR TO WORKS.

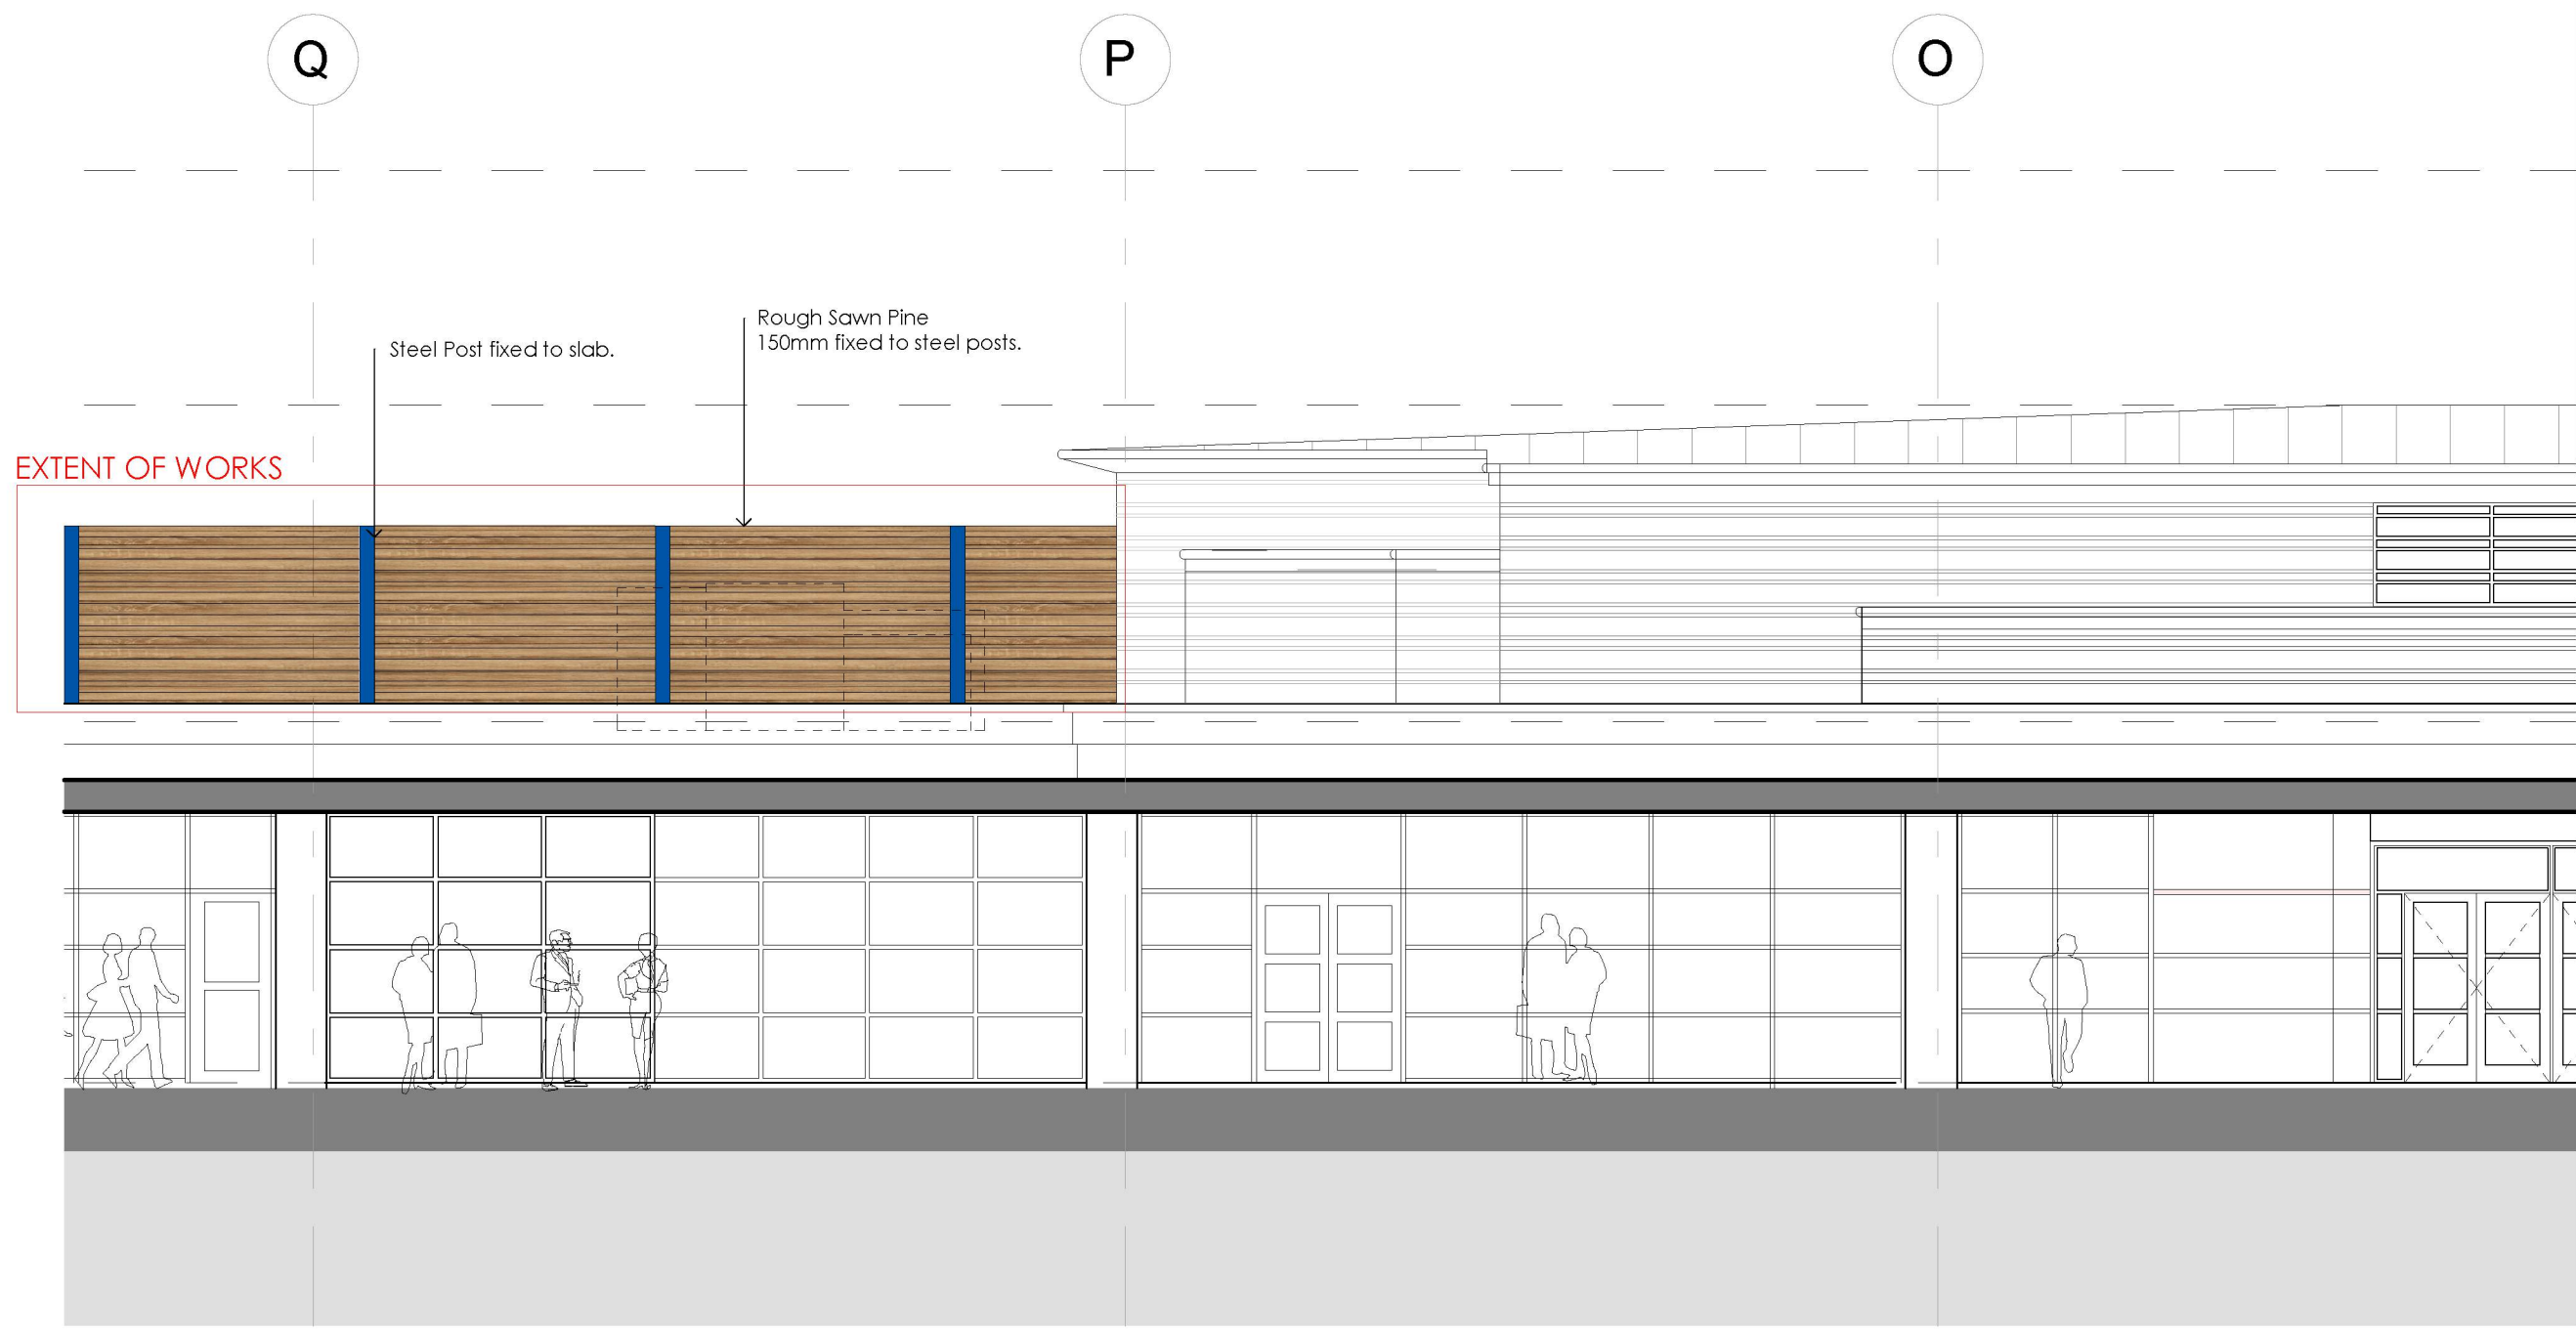


01 NORTH ELEVATION  
0201 1:100

**SGB GROUP**  
 1/19 Underwood Ave  
 Botany, NSW 2019  
 AUSTRALIA  
 1300 55 44 56  
 www.sgbgroup.com.au

**General Notes**  
 Drawings are copyright under the Copyright Act 1968. All rights reserved  
 No drawings are to be reproduced without written consent from SGB Group  
 All dimensions must be verified on site before commencing any work or producing any shop drawings  
 Rigned dimensions must be used in preference to scaled dimensions  
 Any discrepancies to be brought to the immediate attention of SGB Group  
 Perspective images presented are artists impression only and should not be taken as a true representation of the final constructed space

Status	<b>DA SUBMISSION</b>		
DA Submission	A	01/07/19	
Amended Documentation	B	12/09/19	
Final DA Submission	C	16/10/19	

Client  
 Project **EL CAMINO Rooftop Terrace**  
 Manly Ferry Wharf Belgrave Street  
 and, West Esplanade, Manly 2095

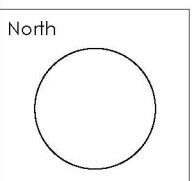

Drawing Title				
NORTH EXTERNAL ELEVATION				
Scale	Drawn By	Date	Drawing Number	Revision
NTS@ A3	D.S	16/10/19	<b>0201</b>	<b>C</b>

ENTER PROJECT NAME	
AREA	000 M <sup>2</sup>
INDOOR	000 M <sup>2</sup>
OUTDOOR	000 M <sup>2</sup>
CAPACITY	
INDOOR	000
OUTDOOR	000
TOTAL	000


NOTES

ALL EXISTING DIMENSIONS ARE TO BE CHECKED ON SITE PRIOR TO COMMENCEMENT OF WORKS.

ALL WORKS ARE TO BE IN ACCORDANCE TO BUILDING CODE OF AUSTRALIA, AUSTRALIAN STANDARDS, STATUTORY REGULATIONS AND LOCAL AUTHORITY REQUIREMENTS.

CONTRACTOR TO ENSURE CONSISTANCY BETWEEN MATERIALS ARE MAINTAINED

A LEGIBLE SET OF CONSTRUCTION DRAWINGS TO BE ON SITE AT ALL TIMES. ANY DISCREPANCIES AMONG DRAWINGS OR SCHEDULES ARE TO BE CLARIFIED WITH SGB GROUP PRIOR TO WORKS.

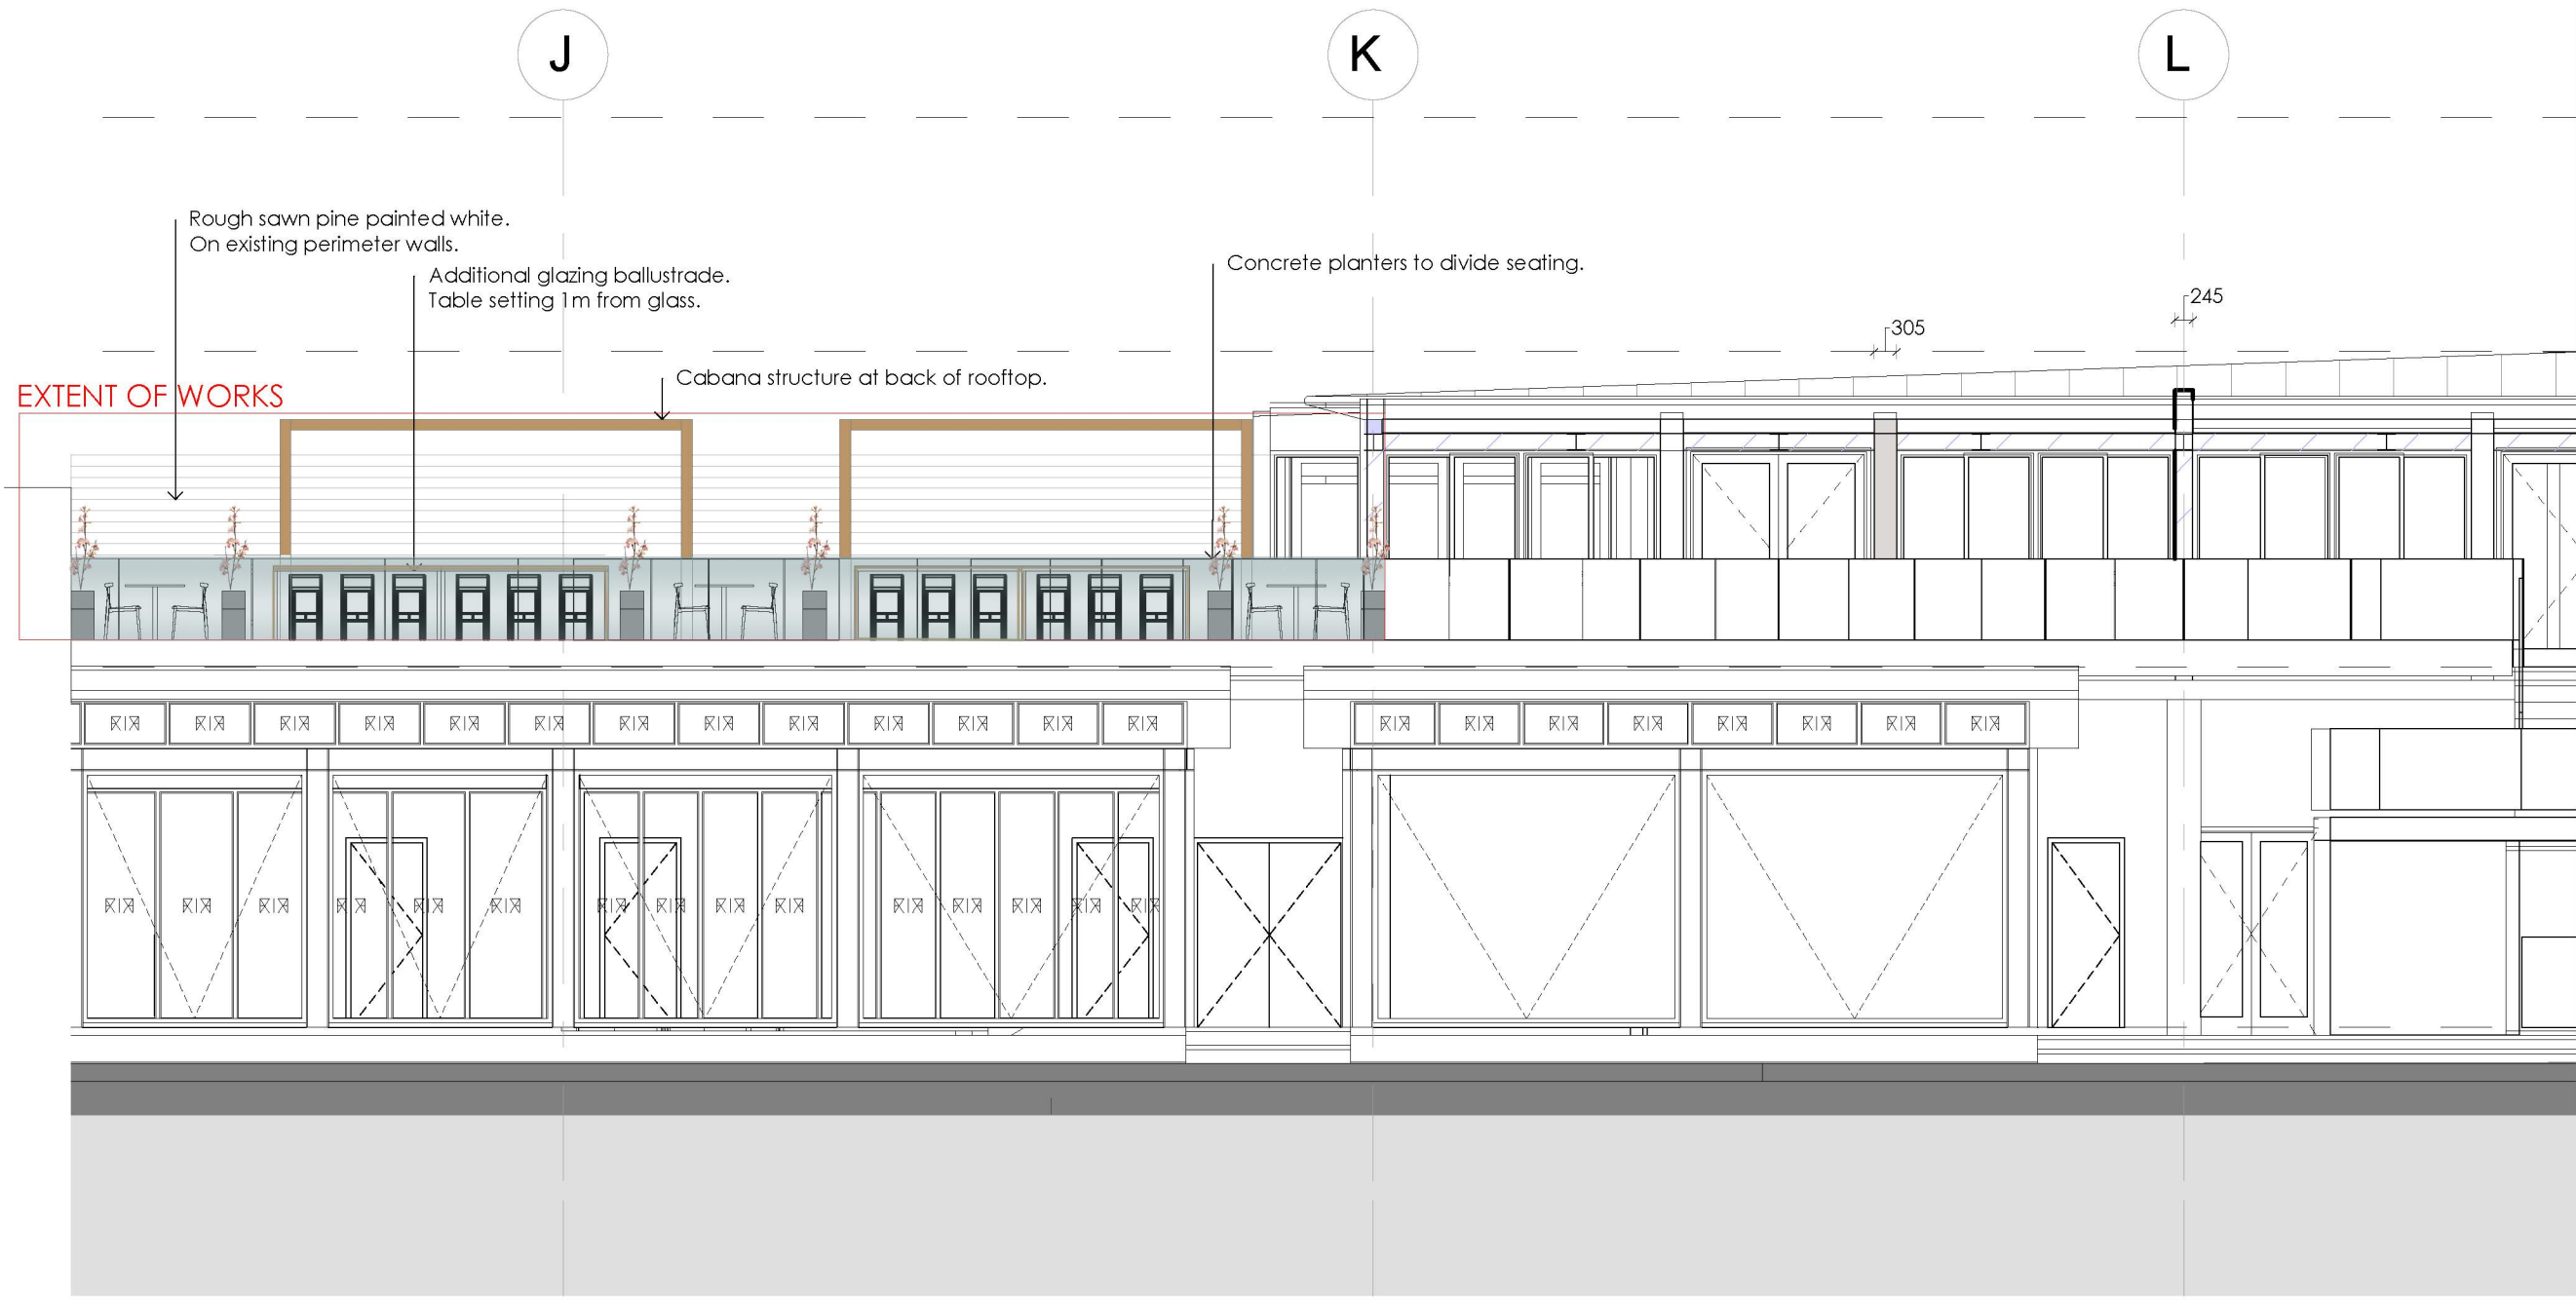


01 SOUTH ELEVATION  
0202 1:100

**SGB GROUP**  
 1/19 Underwood Ave  
 Botany, NSW 2019  
 AUSTRALIA  
 1300 55 44 56  
 www.sgbgroup.com.au

**General Notes**  
 Drawings are copyright under the Copyright Act 1968. All rights reserved  
 No drawings are to be reproduced without written consent from SGB Group  
 All dimensions must be verified on site before commencing any work or producing any shop drawings  
 Rigned dimensions must be used in preference to scaled dimensions  
 Any discrepancies to be brought to the immediate attention of SGB Group  
 Perspective images presented are artists impression only and should not be taken as a true representation of the final constructed space

Status	<b>DA SUBMISSION</b>		
DA Submission	A	01/07/19	
Amended Documentation	B	12/09/19	
Final DA Submission	C	16/10/19	

Client  
  
 Project **EL CAMINO Rooftop Terrace**  
 Manly Ferry Wharf Belgrave Street  
 and, West Esplanade, Manly 2095

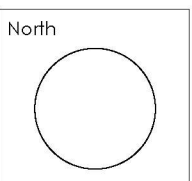

Drawing Title				
SOUTH EXTERNAL ELEVATION - SAKE				
Scale	Drawn By	Date	Drawing Number	Revision
NTS@ A3	D.S	16/10/19	<b>0202</b>	<b>C</b>



ENTER PROJECT NAME	
AREA	000 M <sup>2</sup>
INDOOR	000 M <sup>2</sup>
OUTDOOR	000 M <sup>2</sup>
CAPACITY	
INDOOR	000
OUTDOOR	000
TOTAL	000


**NOTES**

ALL EXISTING DIMENSIONS ARE TO BE CHECKED ON SITE PRIOR TO COMMENCEMENT OF WORKS.

ALL WORKS ARE TO BE IN ACCORDANCE TO BUILDING CODE OF AUSTRALIA, AUSTRALIAN STANDARDS, STATUTORY REGULATIONS AND LOCAL AUTHORITY REQUIREMENTS.

CONTRACTOR TO ENSURE CONSISTANCY BETWEEN MATERIALS ARE MAINTAINED

A LEGIBLE SET OF CONSTRUCTION DRAWINGS TO BE ON SITE AT ALL TIMES. ANY DISCREPANCIES AMONG DRAWINGS OR SCHEDULES ARE TO BE CLARIFIED WITH SGB GROUP PRIOR TO WORKS.

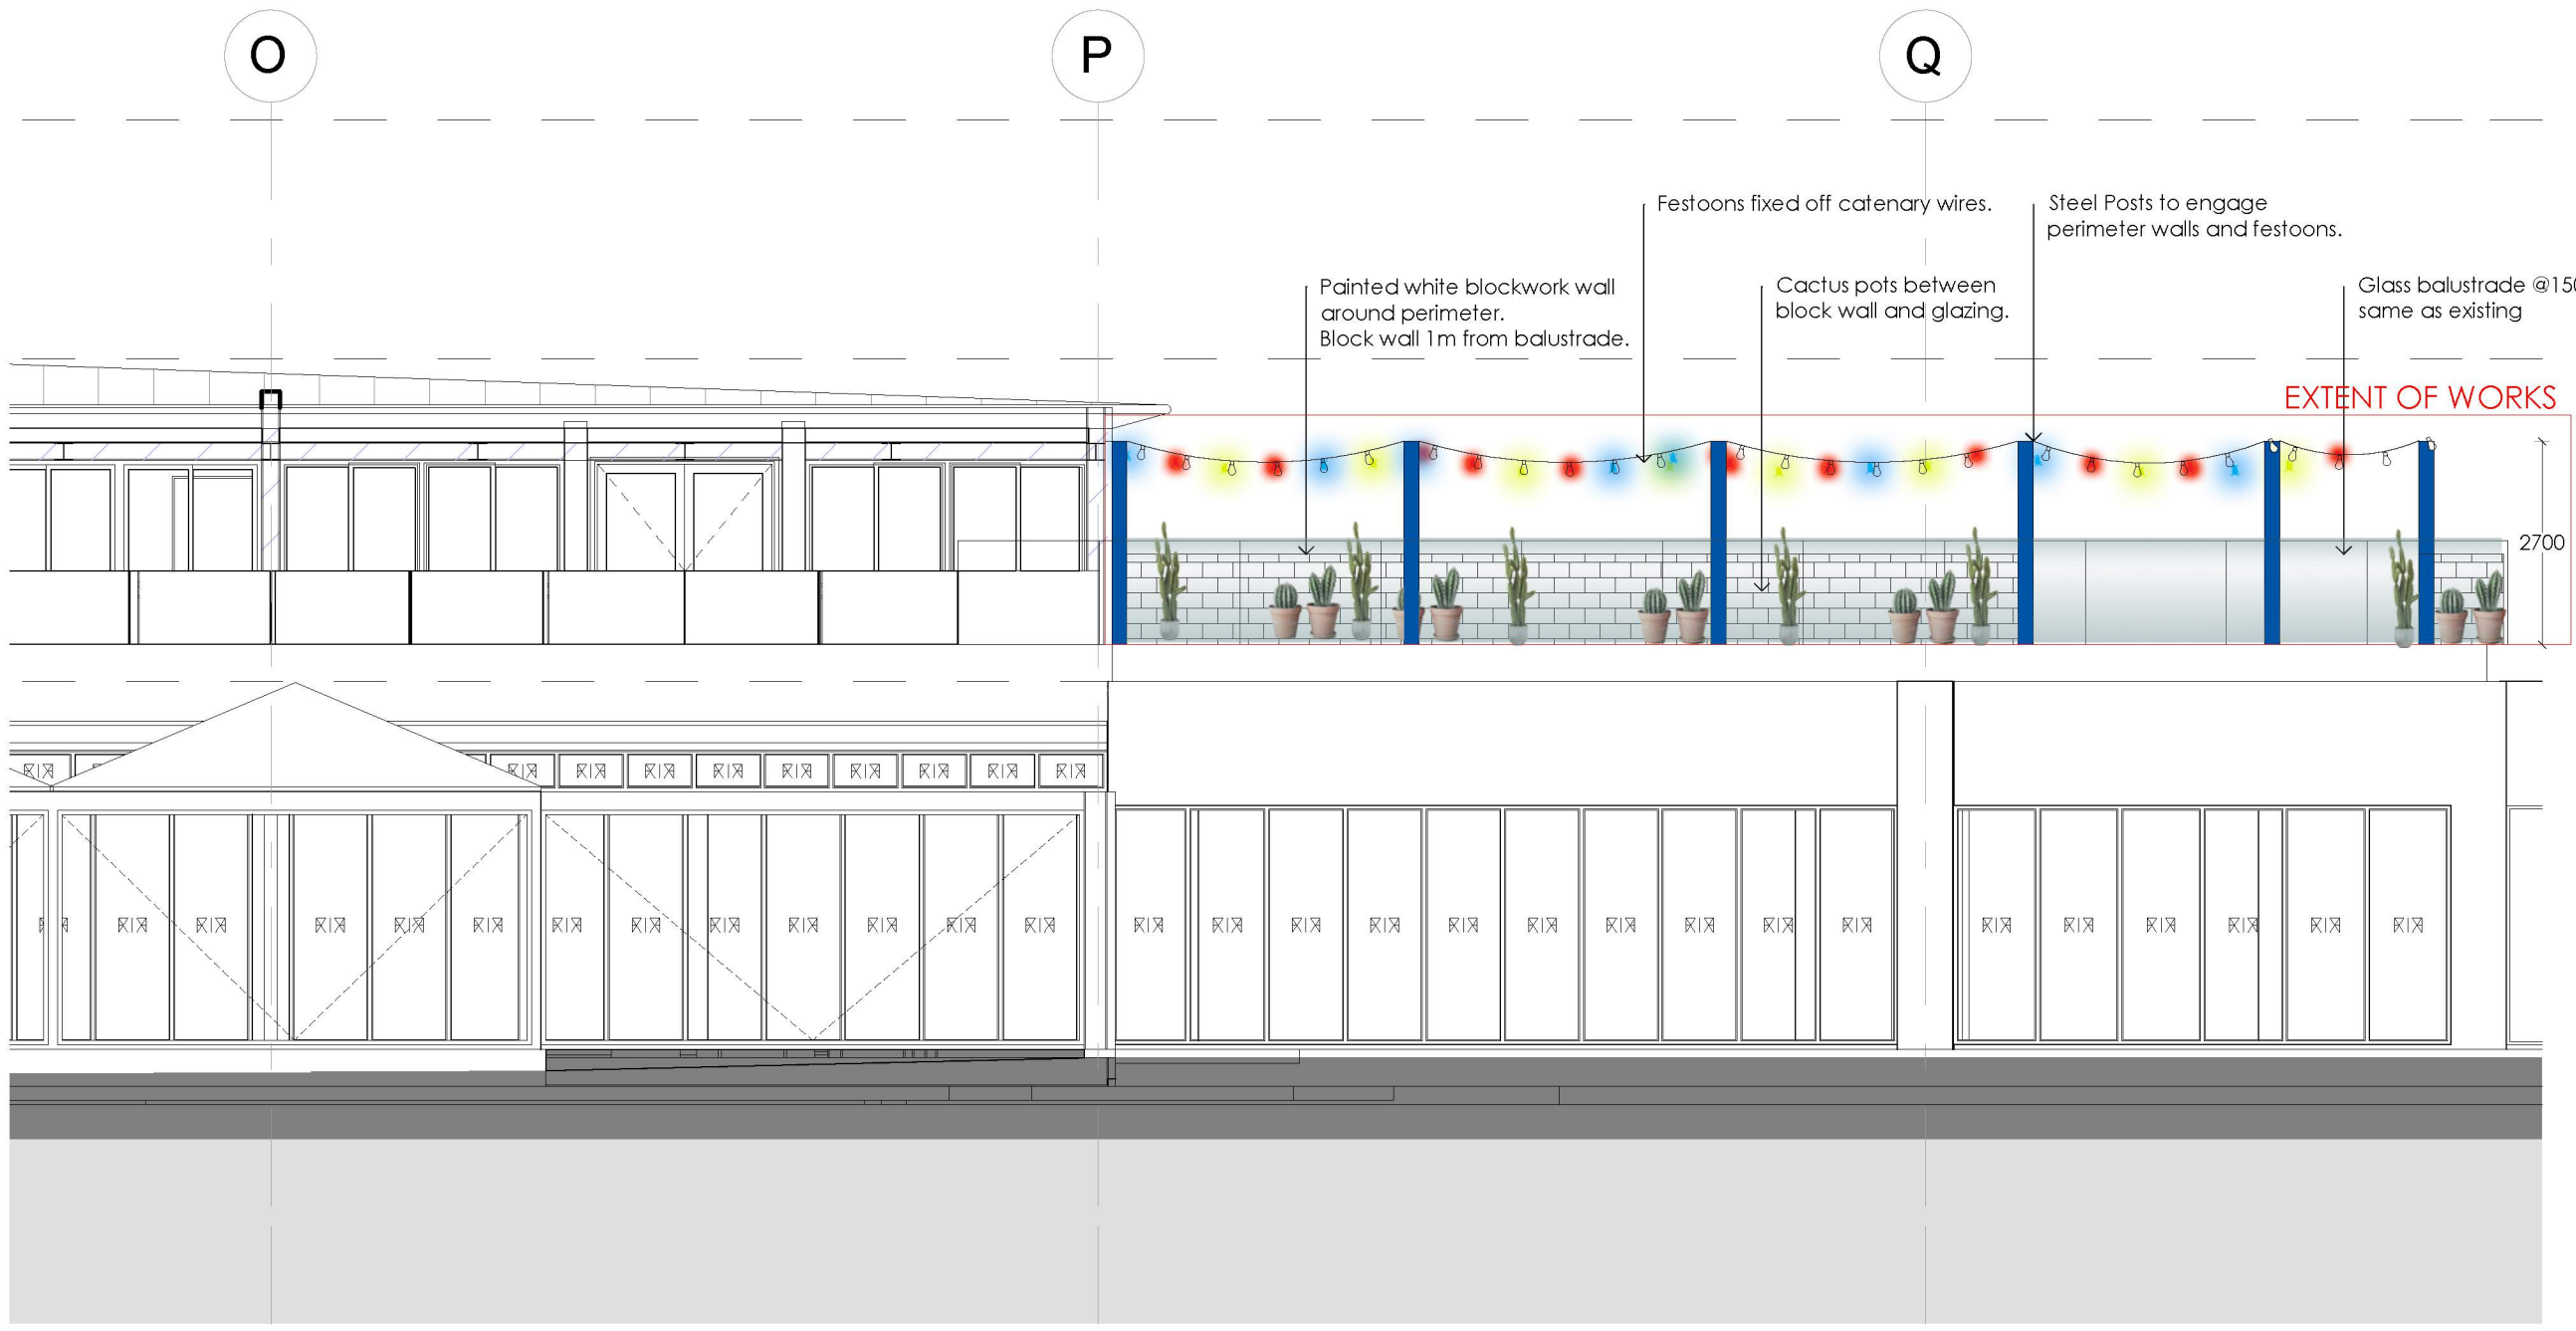


01 SOUTH ELEVATION  
0203 1:100

**SGB GROUP**  
 1/19 Underwood Ave  
 Botany, NSW 2019  
 AUSTRALIA  
 1300 55 44 56  
 www.sgbgroup.com.au

**General Notes**  
 Drawings are copyright under the Copyright Act 1968. All rights reserved  
 No drawings are to be reproduced without written consent from SGB Group  
 All dimensions must be verified on site before commencing any work or producing any shop drawings  
 Rigned dimensions must be used in preference to scaled dimensions  
 Any discrepancies to be brought to the immediate attention of SGB Group  
 Perspective images presented are artist's impression only and should not be taken as a true representation of the final constructed space

Status	<b>DA SUBMISSION</b>		
DA Submission	A	01/07/19	
Amended Documentation	B	12/09/19	
Final DA Submission	C	16/10/19	

Client  
  
 Project **EL CAMINO Rooftop Terrace**  
 Manly Ferry Wharf Belgrave Street  
 and, West Esplanade, Manly 2095

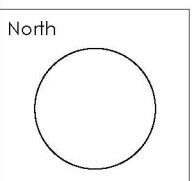

Drawing Title				
SOUTH EXTERNAL ELEVATION - EL CAMINO				
Scale	Drawn By	Date	Drawing Number	Revision
NTS@ A3	D.S	16/10/19	<b>0203</b>	<b>C</b>

ENTER PROJECT NAME	
AREA	000 M <sup>2</sup>
INDOOR	000 M <sup>2</sup>
OUTDOOR	000 M <sup>2</sup>
CAPACITY	
INDOOR	000
OUTDOOR	000
TOTAL	000


NOTES

ALL EXISTING DIMENSIONS ARE TO BE CHECKED ON SITE PRIOR TO COMMENCEMENT OF WORKS.

ALL WORKS ARE TO BE IN ACCORDANCE TO BUILDING CODE OF AUSTRALIA, AUSTRALIAN STANDARDS, STATUTORY REGULATIONS AND LOCAL AUTHORITY REQUIREMENTS.

CONTRACTOR TO ENSURE CONSISTANCY BETWEEN MATERIALS ARE MAINTAINED

A LEGIBLE SET OF CONSTRUCTION DRAWINGS TO BE ON SITE AT ALL TIMES. ANY DISCREPANCIES AMONG DRAWINGS OR SCHEDULES ARE TO BE CLARIFIED WITH SGB GROUP PRIOR TO WORKS.

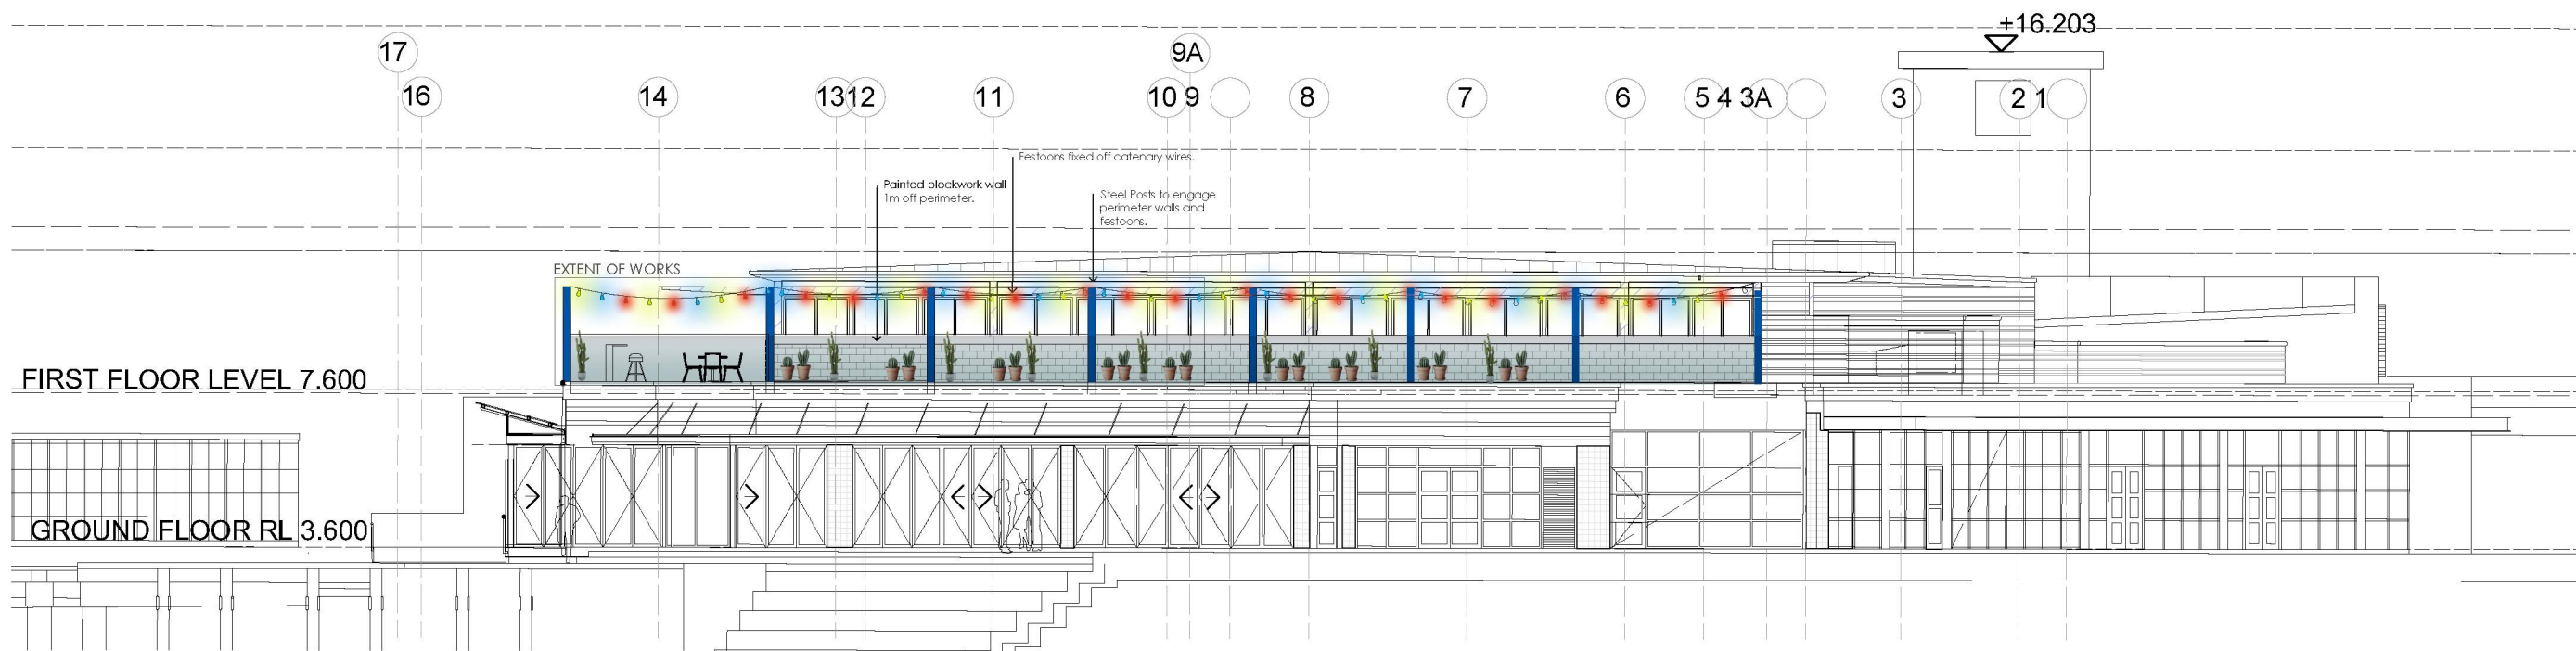

01 EAST ELEVATION  
0204 1:100


**SGB GROUP**  
 1/19 Underwood Ave  
 Botany, NSW 2019  
 AUSTRALIA  
 1300 55 44 56  
 www.sgbgroup.com.au

**General Notes**  
 Drawings are copyright under the Copyright Act 1968. All rights reserved.  
 No drawings are to be reproduced without written consent from SGB Group.  
 All dimensions must be verified on site before commencing any work or producing any shop drawings.  
 Rigned dimensions must be used in preference to scaled dimensions.  
 Any discrepancies to be brought to the immediate attention of SGB Group.  
 Perspective images presented are artists impression only and should not be taken as a true representation of the final constructed space.

Status	<b>DA SUBMISSION</b>		
DA Submission	A	01/07/19	
Amended Documentation	B	12/09/19	
Final DA Submission	C	16/10/19	

Client

Project **EL CAMINO Rooftop Terrace**  
 Manly Ferry Wharf Belgrave Street  
 and, West Esplanade, Manly 2095

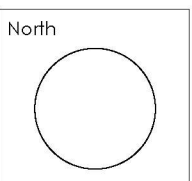

Drawing Title				
<b>EAST EXTERNAL ELEVATION</b>				
Scale	Drawn By	Date	Drawing Number	Revision
NTS@ A3	D.S	16/10/19	<b>0204</b>	<b>C</b>





**SAKE ROOFTOP TERRACE**

AREA	
OUTDOOR	APPROX 492.5 M <sup>2</sup>
CAPACITY	
INDOOR	000
OUTDOOR	164
TOTAL	164

**NOTES**

ALL EXISTING DIMENSIONS ARE TO BE CHECKED ON SITE PRIOR TO COMMENCEMENT OF WORKS.

ALL WORKS ARE TO BE IN ACCORDANCE TO BUILDING CODE OF AUSTRALIA, AUSTRALIAN STANDARDS, STATUTORY REGULATIONS AND LOCAL AUTHORITY REQUIREMENTS.

CONTRACTOR TO ENSURE CONSISTANCY BETWEEN MATERIALS ARE MAINTAINED

A LEGIBLE SET OF CONSTRUCTION DRAWINGS TO BE ON SITE AT ALL TIMES. ANY DISCREPANCIES AMONG DRAWINGS OR SCHEDULES ARE TO BE CLARIFIED WITH SGB GROUP PRIOR TO WORKS.

01 ARTIST IMPRESSION  
0201 NTS



**SGB GROUP**  
1/19 Underwood Ave  
Botany, NSW 2019  
AUSTRALIA  
1300 55 44 56  
www.sgbgroup.com.au

**General Notes**

Drawings are copyright under the Copyright Act 1968. All rights reserved  
No drawings are to be reproduced without written consent from SGB Group  
All dimensions must be verified on site before commencing any work or producing any shop drawings  
Figured dimensions must be used in preference to scaled dimensions  
Any discrepancies to be brought to the immediate attention of SGB Group  
Perspective images presented are artists impression only and should not be taken as a true representation of the final constructed space


Status **DA SUBMISSION**

DA Submission	A	01/07/19
Amended Floor Plan	B	10/07/19

Client

Project **SAKE Rooftop Terrace**  
Manly Ferry Wharf Belgrave Street  
and, West Esplanade, Manly 2095

North

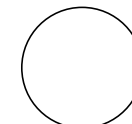

Drawing Title  
**ARTIST IMPRESSION**

Scale	Drawn By	Date	Drawing Number	Revision
1:150@ A3	D.S	10/07/19	<b>0201</b>	<b>B</b>





**SAKE ROOFTOP TERRACE**

AREA	
OUTDOOR	APPROX 492.5 M <sup>2</sup>
CAPACITY	
INDOOR	000
OUTDOOR	164
TOTAL	164

**NOTES**

ALL EXISTING DIMENSIONS ARE TO BE CHECKED ON SITE PRIOR TO COMMENCEMENT OF WORKS.

ALL WORKS ARE TO BE IN ACCORDANCE TO BUILDING CODE OF AUSTRALIA, AUSTRALIAN STANDARDS, STATUTORY REGULATIONS AND LOCAL AUTHORITY REQUIREMENTS.

CONTRACTOR TO ENSURE CONSISTANCY BETWEEN MATERIALS ARE MAINTAINED

A LEGIBLE SET OF CONSTRUCTION DRAWINGS TO BE ON SITE AT ALL TIMES. ANY DISCREPANCIES AMONG DRAWINGS OR SCHEDULES ARE TO BE CLARIFIED WITH SGB GROUP PRIOR TO WORKS.

01 ARTIST IMPRESSION  
0202 NTS



**SGB GROUP**  
1/19 Underwood Ave  
Botany, NSW 2019  
AUSTRALIA  
1300 55 44 56  
www.sgbgroup.com.au

**General Notes**

Drawings are copyright under the Copyright Act 1968. All rights reserved  
No drawings are to be reproduced without written consent from SGB Group  
All dimensions must be verified on site before commencing any work or producing any shop drawings  
Figured dimensions must be used in preference to scaled dimensions  
Any discrepancies to be brought to the immediate attention of SGB Group  
Perspective images presented are artists impression only and should not be taken as a true representation of the final constructed space


Status **DA SUBMISSION**

DA Submission	A	01/07/19
Amended Floor Plan	B	10/07/19

Client

Project **SAKE Rooftop Terrace**  
Manly Ferry Wharf Belgrave Street  
and, West Esplanade, Manly 2095

North

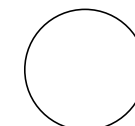

Drawing Title  
**ARTIST IMPRESSION**

Scale	Drawn By	Date	Drawing Number	Revision
NTS@ A3	D.S	10/07/19	<b>0202</b>	<b>A</b>





**SAKE ROOFTOP TERRACE**

AREA	
OUTDOOR	APPROX 492.5 M <sup>2</sup>
CAPACITY	
INDOOR	000
OUTDOOR	164
TOTAL	164

**NOTES**

ALL EXISTING DIMENSIONS ARE TO BE CHECKED ON SITE PRIOR TO COMMENCEMENT OF WORKS.

ALL WORKS ARE TO BE IN ACCORDANCE TO BUILDING CODE OF AUSTRALIA, AUSTRALIAN STANDARDS, STATUTORY REGULATIONS AND LOCAL AUTHORITY REQUIREMENTS.

CONTRACTOR TO ENSURE CONSISTANCY BETWEEN MATERIALS ARE MAINTAINED

A LEGIBLE SET OF CONSTRUCTION DRAWINGS TO BE ON SITE AT ALL TIMES. ANY DISCREPANCIES AMONG DRAWINGS OR SCHEDULES ARE TO BE CLARIFIED WITH SGB GROUP PRIOR TO WORKS.

01 ARTIST IMPRESSION  
0203 NTS



**SGB GROUP**  
1/19 Underwood Ave  
Botany, NSW 2019  
AUSTRALIA  
1300 55 44 56  
www.sgbgroup.com.au

**General Notes**

Drawings are copyright under the Copyright Act 1968. All rights reserved  
No drawings are to be reproduced without written consent from SGB Group  
All dimensions must be verified on site before commencing any work or producing any shop drawings  
Figured dimensions must be used in preference to scaled dimensions  
Any discrepancies to be brought to the immediate attention of SGB Group  
Perspective images presented are artists impression only and should not be taken as a true representation of the final constructed space


Status **DA SUBMISSION**

DA Submission	A	01/07/19
Amended Floor Plan	B	10/07/19

Client

Project **SAKE Rooftop Terrace**  
Manly Ferry Wharf Belgrave Street  
and, West Esplanade, Manly 2095

North

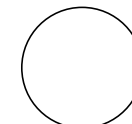

Drawing Title  
**ARTIST IMPRESSION**

Scale	Drawn By	Date	Drawing Number	Revision
NTS@ A3	D.S	01/07/19	<b>0203</b>	<b>A</b>



**SAKE ROOFTOP TERRACE**

AREA	
OUTDOOR	APPROX 492.5 M <sup>2</sup>
CAPACITY	
INDOOR	000
OUTDOOR	164
TOTAL	164

**NOTES**

ALL EXISTING DIMENSIONS ARE TO BE CHECKED ON SITE PRIOR TO COMMENCEMENT OF WORKS.

ALL WORKS ARE TO BE IN ACCORDANCE TO BUILDING CODE OF AUSTRALIA, AUSTRALIAN STANDARDS, STATUTORY REGULATIONS AND LOCAL AUTHORITY REQUIREMENTS.

CONTRACTOR TO ENSURE CONSISTANCY BETWEEN MATERIALS ARE MAINTAINED

A LEGIBLE SET OF CONSTRUCTION DRAWINGS TO BE ON SITE AT ALL TIMES. ANY DISCREPANCIES AMONG DRAWINGS OR SCHEDULES ARE TO BE CLARIFIED WITH SGB GROUP PRIOR TO WORKS.



01 ARTIST IMPRESSION  
0204 NTS



**SGB GROUP**  
1/19 Underwood Ave  
Botany, NSW 2019  
AUSTRALIA  
1300 55 44 56  
www.sgbgroup.com.au

**General Notes**

Drawings are copyright under the Copyright Act 1968. All rights reserved  
No drawings are to be reproduced without written consent from SGB Group  
All dimensions must be verified on site before commencing any work or producing any shop drawings  
Figured dimensions must be used in preference to scaled dimensions  
Any discrepancies to be brought to the immediate attention of SGB Group  
Perspective images presented are artists impression only and should not be taken as a true representation of the final constructed space


Status **DA SUBMISSION**

DA Submission	A	01/07/19
Amended Floor Plan	B	10/07/19

Client

Project **SAKE Rooftop Terrace**  
Manly Ferry Wharf Belgrave Street  
and, West Esplanade, Manly 2095

North

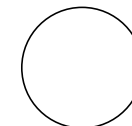

Drawing Title  
**ARTIST IMPRESSION**

Scale	Drawn By	Date	Drawing Number	Revision
NTS@ A3	D.S	10/07/19	<b>0204</b>	<b>B</b>



**Project Name** Manly Wharf SAKE  
**Client** Rockpool Dining Group  
**Site Address** Manly Ferry Wharf, Belgrave Street and, West Esplanade, Manly NSW 2095  
**Date** 15-10-19  
**Issue** A  
**Contact** Danielle Stevens








## FINISHES SCHEDULE

Code	Description	Location	Supplier	Specification	QTY	Image
<b>PAINT</b>						
PT01	Paint	Walls	Dulux	<u>Description:</u> Dulux Wash and Wear <u>Colour:</u> Vivid White 1W <u>Finish:</u> Low Sheen		
<b>POWDER COAT</b>						
PC01	Powder Coat	Steel	Dulux	<u>Description:</u> Duralloy <u>Colour:</u> Black (c/B Night Sky) 272.19268 <u>Finish:</u> Gloss	TBD	
<b>TIMBER</b>						
TM01	Rough Sawn	Wall Panelling	By Contractor	<u>Description:</u> Rough Sawn Pine <u>Finish:</u> PT01 Vivid White - Brushed <u>Dimensions:</u> 150mm	TBD	
TM02	Timber	Timber Deck	By Contractor	<u>Description:</u> Black Butt decking <u>Finish:</u> Sealed Clear <u>Dimensions:</u> 135mm x 32mm	TBD	
TM03	Timber	Posts	By Contractor	<u>Description:</u> Black Butt <u>Finish:</u> Sealed Clear <u>Dimensions:</u> to be specified by engineer	TBD	
<b>TILES</b>						
TL01	Tile	Main Dining Area	Eco Outdoor	<u>Description:</u> Blue Stone Heron <u>Finish:</u> Honed <u>Dimensions:</u> 800x400		
TL02	Tile	Main Dining Area	Eco Outdoor	<u>Description:</u> Luca <u>Finish:</u> Crazy Paving <u>Dimensions:</u> Various sizes		
TL03	Boarder Tile	Main Dining Area	Eco Outdoor	<u>Description:</u> Antico Nero <u>Finish:</u> Raw <u>Dimensions:</u> 300x70mm x 25mm		

**Project Name** Manly Wharf SAKE  
**Client** Rockpool Dining Group  
**Site Address** Manly Ferry Wharf, Belgrave Street and, West Esplanade, Manly NSW 2095  
**Date** 15-10-19  
**Issue** A  
**Contact** Danielle Stevens













## FINISHES SCHEDULE

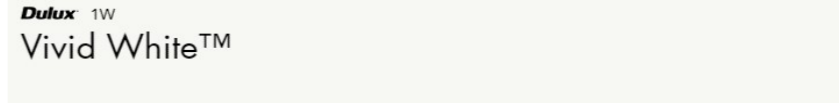Code	Description	Location	Supplier	Specification	QTY	Image
<b>STONE</b>						
ST01	Gravel	Garden Beds	ANL	<u>Description:</u> Crushed Western White Gravel <u>Dimensions:</u> 10mm		
<b>METAL</b>						
MT03	Mesh	Ivy Vines	By Contractor	<u>Description:</u> Steel Mesh - Welded <u>Colour:</u> PC01 <u>Dimensions:</u> 100mm x 100mm		
MT01	Steel Sections + Flatbar	refer to details	By Contractor	<u>Description:</u> CHS/SHS <u>Colour:</u> PC01 <u>Dimensions:</u> refer to drawings		
<b>MIRROR &amp; GLASS</b>						
GL01	Balustrade	Glass	By Contractor	<u>Description:</u> Toughened Glass <u>Dims:</u> Refer to drawings <u>Notes:</u> Glass must comply with AS 1288		
<b>MASONARY</b>						
MS01	Hobs	Concrete	By Contractor	<u>Description:</u> Formed Concrete Hobs <u>Colour:</u> Raw + no agregate		

**Project Name** Manly Wharf El Camino  
**Client** Rockpool Dining Group  
**Site Address** Manly Ferry Wharf, Belgrave Street and, West Esplanade, Manly NSW 2095  
**Date** 15-10-19  
**Issue** A  
**Contact** Danielle Stevens



## FINISHES SCHEDULE

Code	Description	Location	Supplier	Specification	QTY	Image
<b>PAINT</b>						
PT01	Paint	Block Wall External Perimeter	Dulux	<u>Description:</u> Dulux Wash and Wear <u>Colour:</u> Vivid White 1W <u>Finish:</u> Low Sheen		
PT02	Paint	Block Wall Internal	Porters Paint	<u>Description:</u> Eggshell Acrylic <u>Jackfruit</u> <u>Finish:</u> Low Sheen	TBD	
PT03	Paint	Block Wall Internal	Porters Paint	<u>Description:</u> Eggshell Acrylic <u>Colour:</u> Atlantis <u>Finish:</u> Low Sheen	TBD	
PT04	Paint	Posts	Porters Paint	<u>Description:</u> Eggshell Acrylic <u>Colour:</u> Blue Bottle <u>Finish:</u> Low Sheen	TBD	
PT05	Paint	Joinery	Porters Paint	<u>Description:</u> Eggshell Acrylic <u>Colour:</u> Chilli <u>Finish:</u> Low Sheen	TBD	
PT06	Paint	Car	Porters Paint	<u>Description:</u> Eggshell Acrylic <u>Colour:</u> Pink Ginger <u>Finish:</u> Low Sheen	TBD	
PT07	Paint	Block Wall Internal	Porters Paint	<u>Description:</u> Eggshell Acrylic <u>Colour:</u> Garam Masala <u>Finish:</u> Low Sheen	TBD	
<b>POWDER COAT</b>						
PC01	Powder Coat	Flat Bar	Dulux	<u>Description:</u> Duralloy <u>Colour:</u> Black (c/B Night Sky) 27219268 <u>Finish:</u> Gloss	TBD	
<b>TIMBER</b>						
TM01	Timber Panelling	Planter Boxes	Northern Rivers Timber	<u>Description:</u> Wire Brushed Pipeline Sleeper <u>Finish:</u> Raw <u>Dimensions:</u> 150mm	TBD	
TM02	Barn Door	Back Wall	AUSTIMBERS	<u>Description:</u> Barn Door <u>Finish:</u> Aged <u>Dimensions:</u> 3000x2700mm	TBD	



**Project Name** Manly Wharf El Camino  
**Client** Rockpool Dining Group  
**Site Address** Manly Ferry Wharf, Belgrave Street and, West Esplanade, Manly NSW 2095  
**Date** 15-10-19  
**Issue** A  
**Contact** Danielle Stevens



## FINISHES SCHEDULE


Code	Description	Location	Supplier	Specification	QTY	Image
------	-------------	----------	----------	---------------	-----	-------

### TILES

TL01 Tiles Drinking Ledge RDG  
Description: Handmade Mexican Tiles  
Finish: Gloss  
Dimensions: 150x150



TL02 Road Reflectors Exterior Wall facing internal to restaurant SGB  
Description: Reflectors  
Finish: Red + White  
Dimensions: 100x100mm

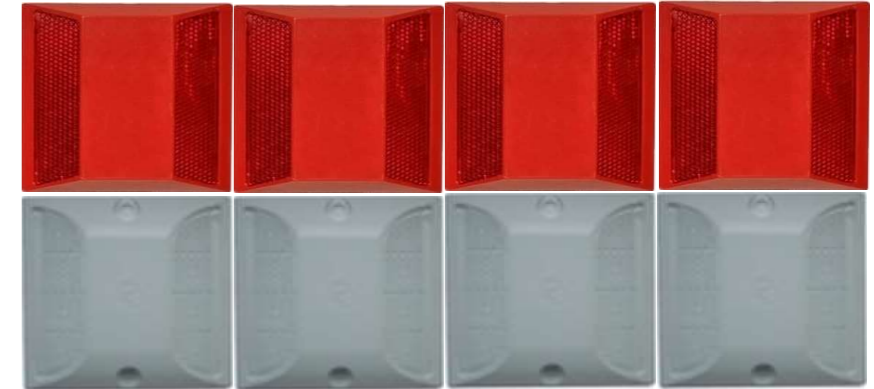

### METAL

MT01 Steel Sections + Flatbar refer to details By Contractor  
Description: CHS/SHS  
Colour: PC01  
Dimensions: refer to drawings



MT02 Corrugated Iron Back Wall Internal to Restaurant By Contractor  
Description: Recycled Sheets of Corrugated Iron  
Colour: Artist to paint flames to base as per brand  
Dimensions: 2700mm H



### MIRROR & GLASS



GL01 Glass Balustradw By Contractor  
Description: Toughened Glass  
Dims: Refer to drawings  
Notes: Glass must comply with AS 1288




**Project Name** Manly Wharf El Camino  
**Client** Rockpool Dining Group  
**Site Address** Manly Ferry Wharf, Belgrave Street and, West Esplanade, Manly NSW 2095  
**Date** 15-10-19  
**Issue** A  
**Contact** Danielle Stevens



## FINISHES SCHEDULE

Code	Description	Location	Supplier	Specification	QTY	Image
<b>MASONRY</b>						
MS01		INDOOR WALL	The Brick Pit	<u>Description:</u> CHS/SHS <u>Colour:</u> PC01 <u>Dimensions:</u> refer to drawings		
MS02	Breeze Block	INDOOR WALL	Austral Masonary	<u>Description:</u> Wedge Breeze Blocks <u>Colour:</u> Porcilen <u>Dimensions:</u> 190x390x140		
MS02 - B	Breeze Block	INDOOR WALL	Austral Masonary	<u>Description:</u> Diamond Breeze Blocks <u>Colour:</u> Porcilen <u>Dimensions:</u> 190x390x140		
MS01	Gravel	Main Flooring	Landscaper	<u>Description:</u> Crushed Sandstone Gravel <u>Colour:</u> Sand		 


EAST ESPLANADE

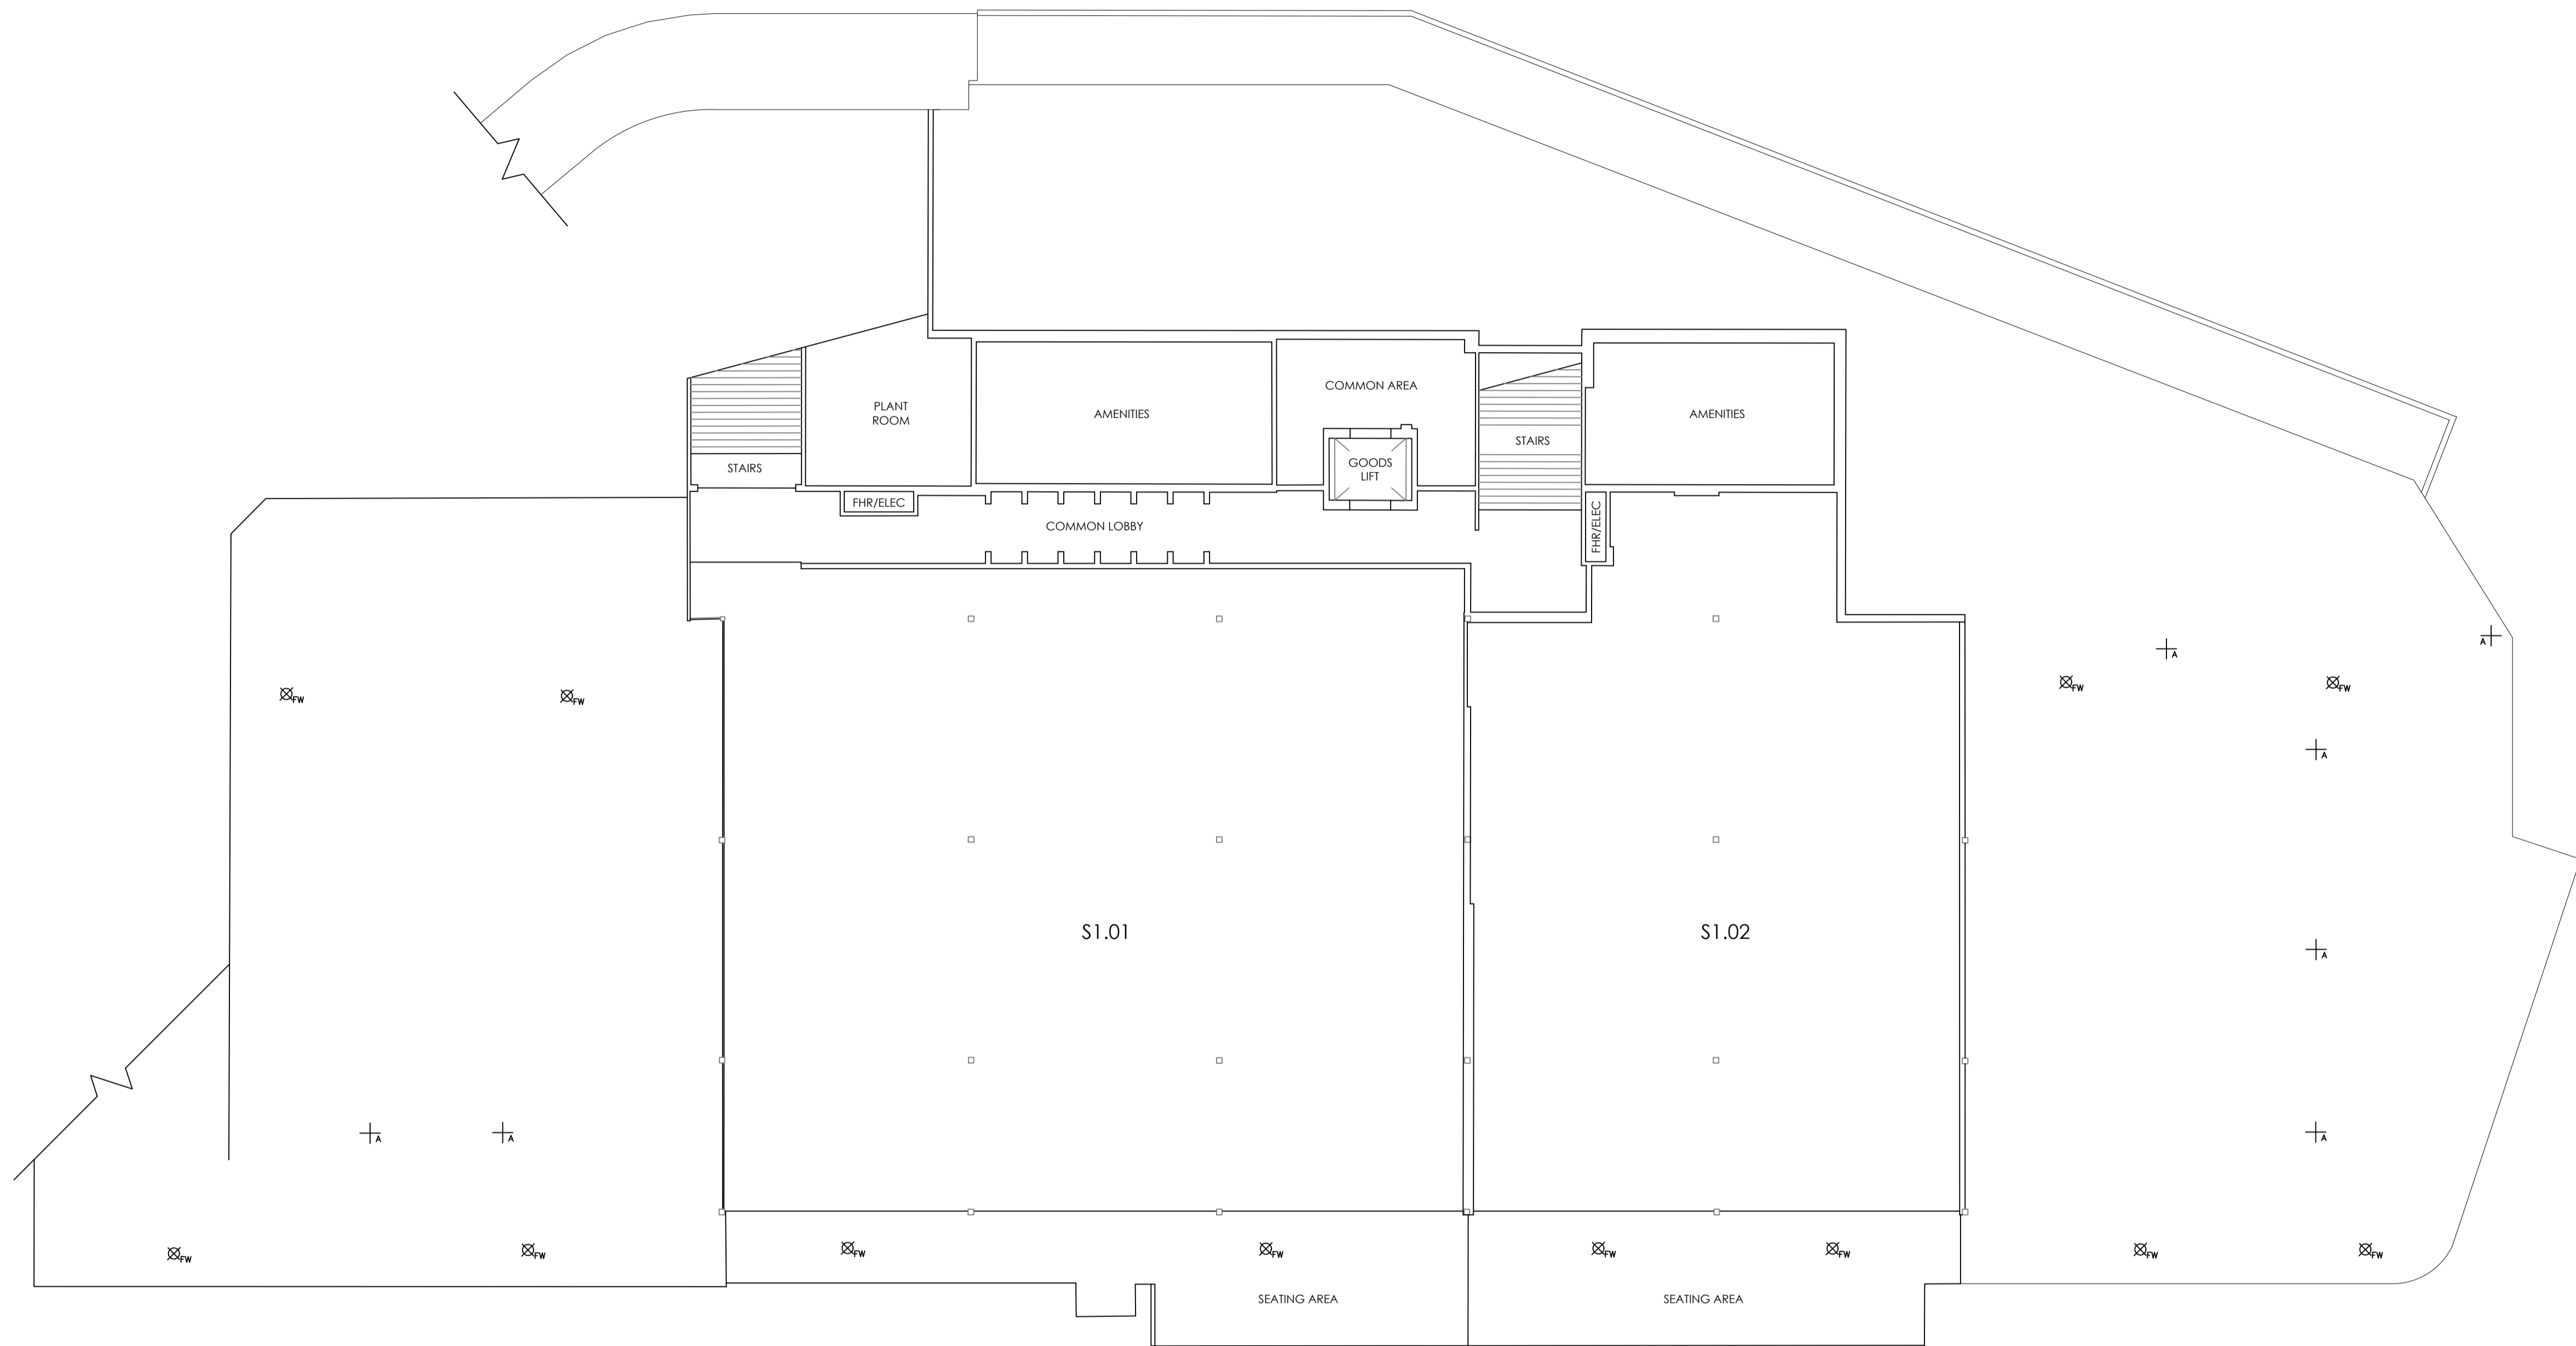

LEGEND

- +a ANCHOR POINT
- Xfw FLOOR WASTE

01 LEVEL ONE FLOOR PLAN  
 01 Scale 1:150

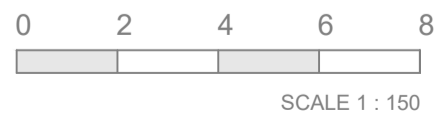

CLIENT:  
**TMG DEVELOPMENTS PTY LTD**

DATE	REV	COMMENTS
22/07/19	-	ORIGINAL
-	-	-
-	-	-
-	-	-
-	-	-
-	-	-
-	-	-

**SERVICE LOCATION SKETCH**  
 LEVEL 1, MANLY WHARF,  
 EAST ESPLANADE, MANLY, NSW




JOB No.:	72130	Date:	22/07/2019
Description:	SKETCH	Revision:	-
Drawn By:	BDR	Checked by:	BL
Scale:	1:150 @ A1 1:300 @ A3	Sheet No.:	1 of 1

Australia | New Zealand  
**REALSERVE**  
*Start confident.*

Building Measurement Specialist  
 Consulting Land Surveyors  
 3D Laser Scanning  
**ph. 02 9629 9377**  
 www.realserve.com.au





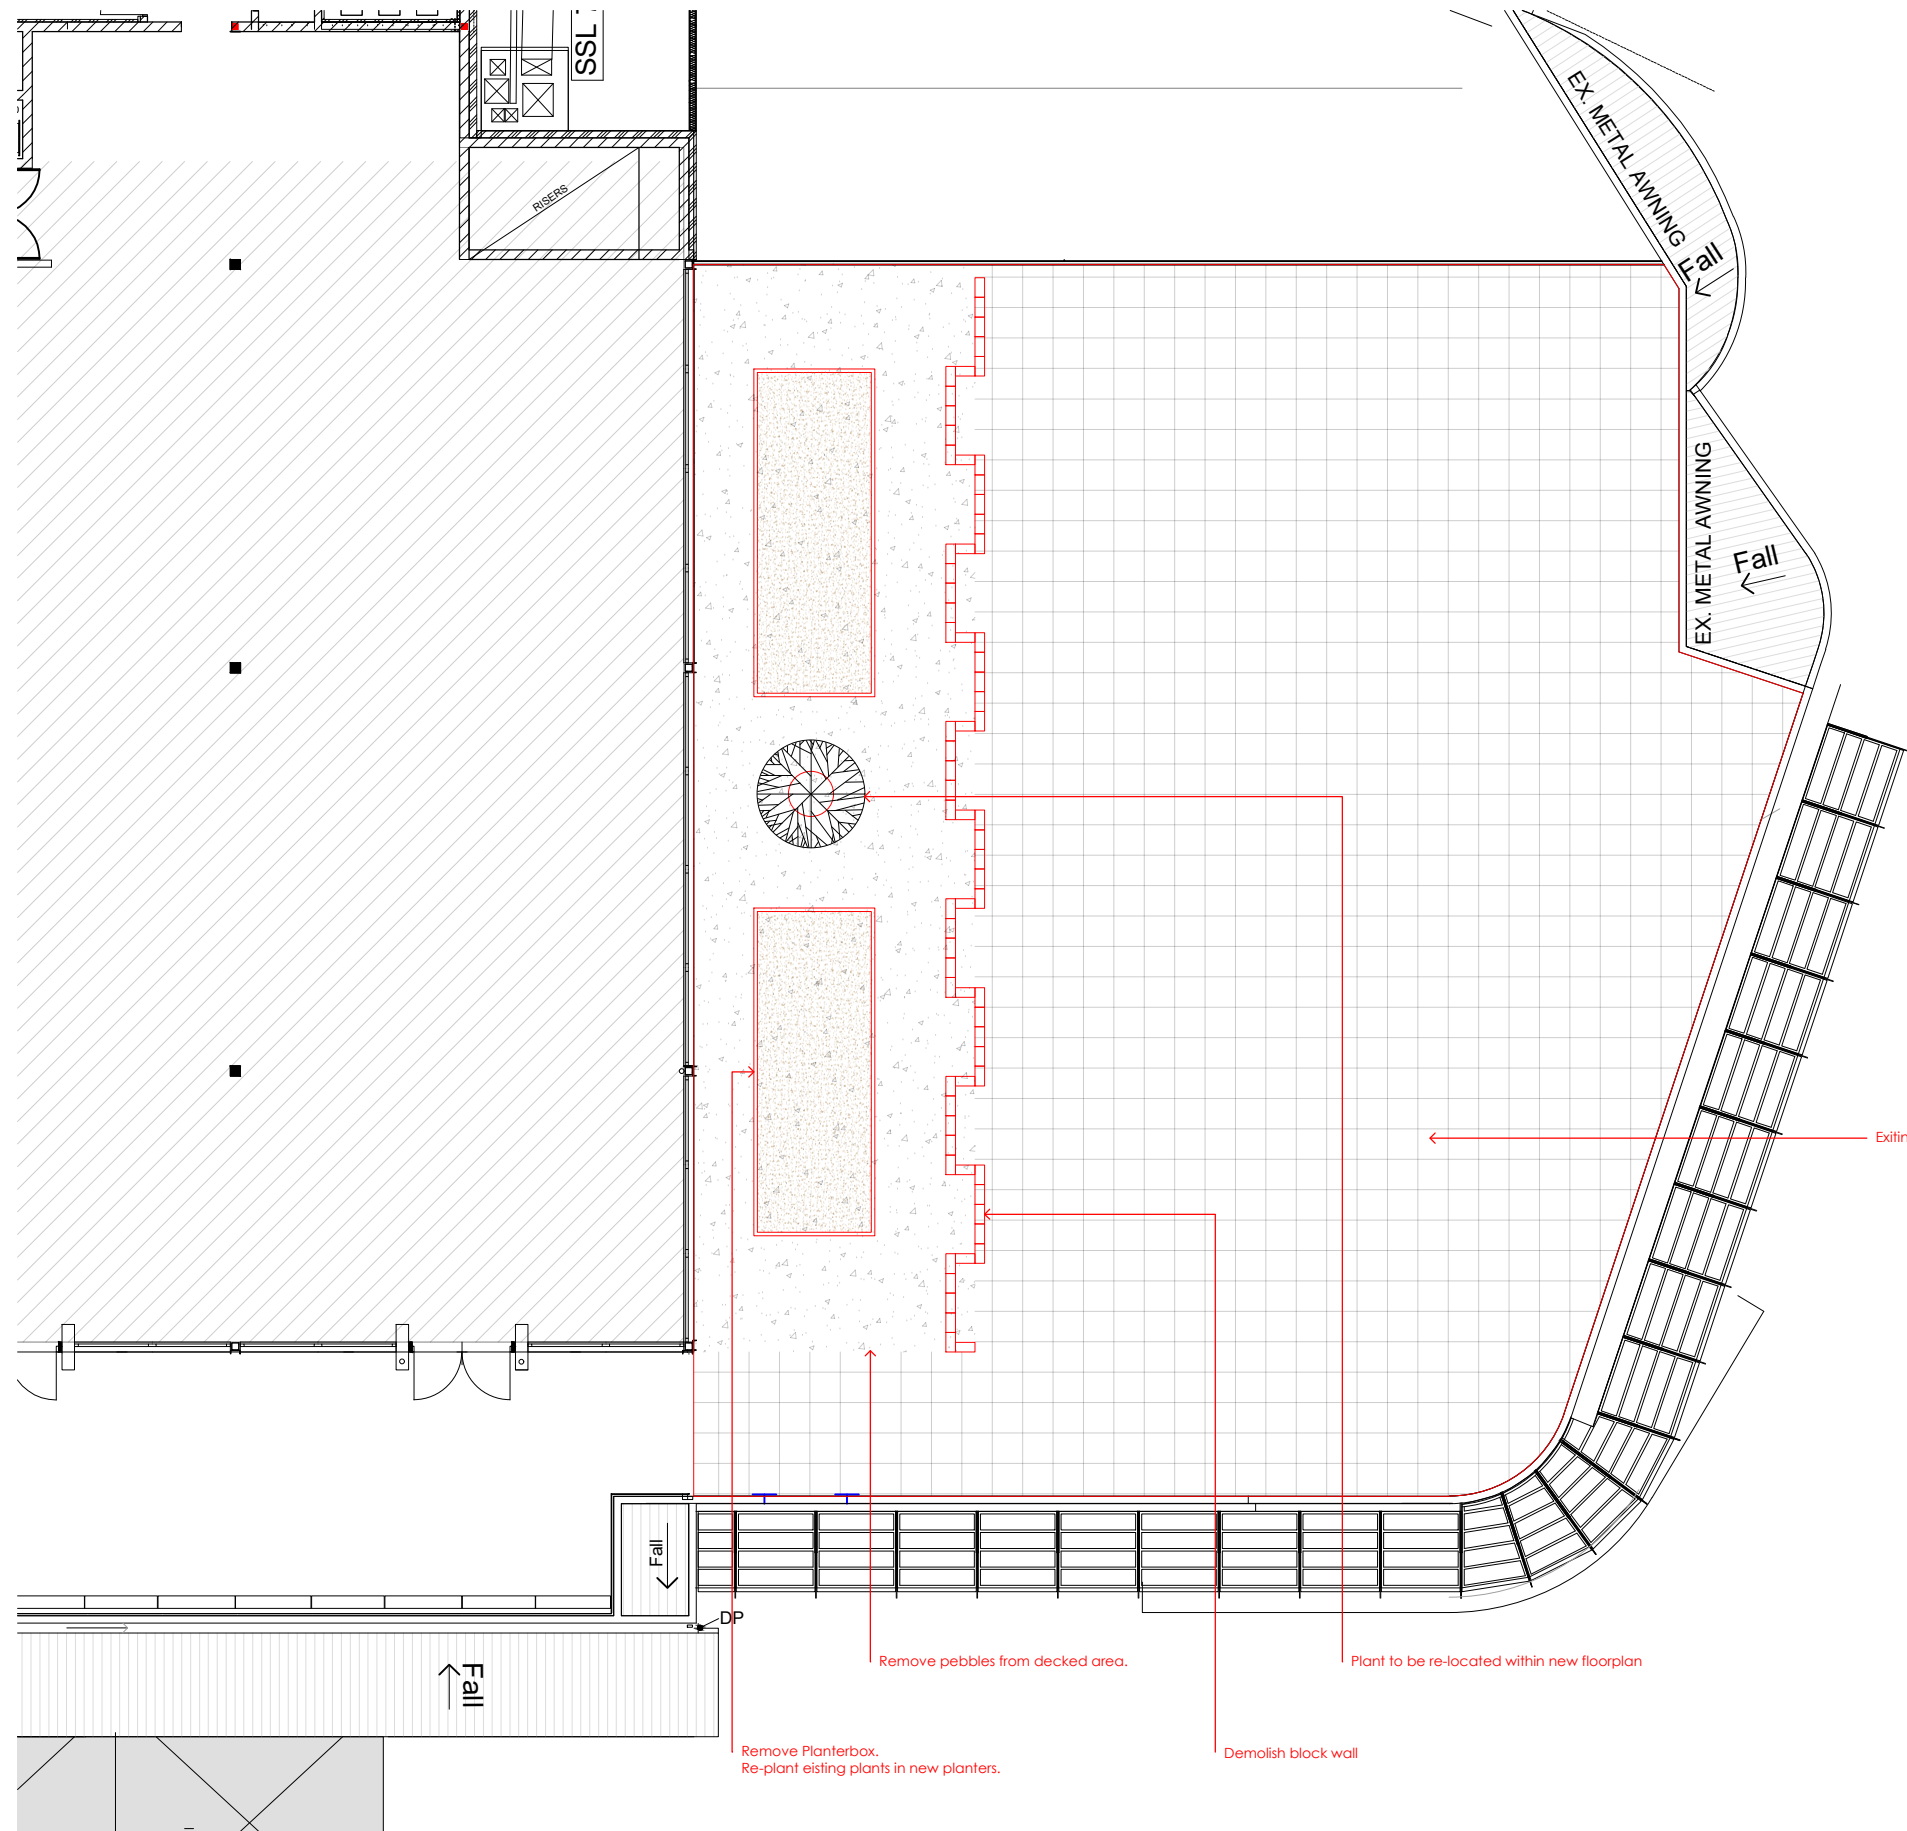

EL CAMINO ROOFTOP TERRACE	
AREA	
OUTDOOR	APPROX 492.5 M <sup>2</sup>
CAPACITY	
INDOOR	000
OUTDOOR	193
TOTAL	193

**NOTES**

ALL EXISTING DIMENSIONS ARE TO BE CHECKED ON SITE PRIOR TO COMMENCEMENT OF WORKS.

ALL WORKS ARE TO BE IN ACCORDANCE TO BUILDING CODE OF AUSTRALIA, AUSTRALIAN STANDARDS, STATUTORY REGULATIONS AND LOCAL AUTHORITY REQUIREMENTS.

CONTRACTOR TO ENSURE CONSISTANCY BETWEEN MATERIALS ARE MAINTAINED

A LEGIBLE SET OF CONSTRUCTION DRAWINGS TO BE ON SITE AT ALL TIMES. ANY DISCREPANCIES AMONG DRAWINGS OR SCHEDULES ARE TO BE CLARIFIED WITH SGB GROUP PRIOR TO WORKS.

01 DEMOLITION PLAN  
0100 1:150




**SGB GROUP**  
1/19 Underwood Ave  
Botany, NSW 2019  
AUSTRALIA  
1300 55 44 56  
www.sgbgroup.com.au

**General Notes**  
Drawings are copyright under the Copyright Act 1968. All rights reserved  
No drawings are to be reproduced without written consent from SGB Group  
All dimensions must be verified on site before commencing any work or producing any shop drawings  
Figured dimensions must be used in preference to scaled dimensions  
Any discrepancies to be brought to the immediate attention of SGB Group  
Perspective images presented are artists impression only and should not be taken as a true representation of the final constructed space


Status	<b>DA SUBMISSION</b>	
DA Submission	A	01/07/19
Amended Documentation	B	12/09/19
Final DA Submission	C	16/10/19

Client  
**EL CAMINO Rooftop Terrace**  
Manly Ferry Wharf Belgrave Street  
and, West Esplanade, Manly 2095

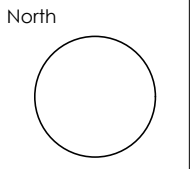

Drawing Title <b>DEMOLITION PLAN</b>				
Scale 1:150@ A3	Drawn By D.S	Date 16/10/19	Drawing Number <b>0100</b>	Revision <b>C</b>



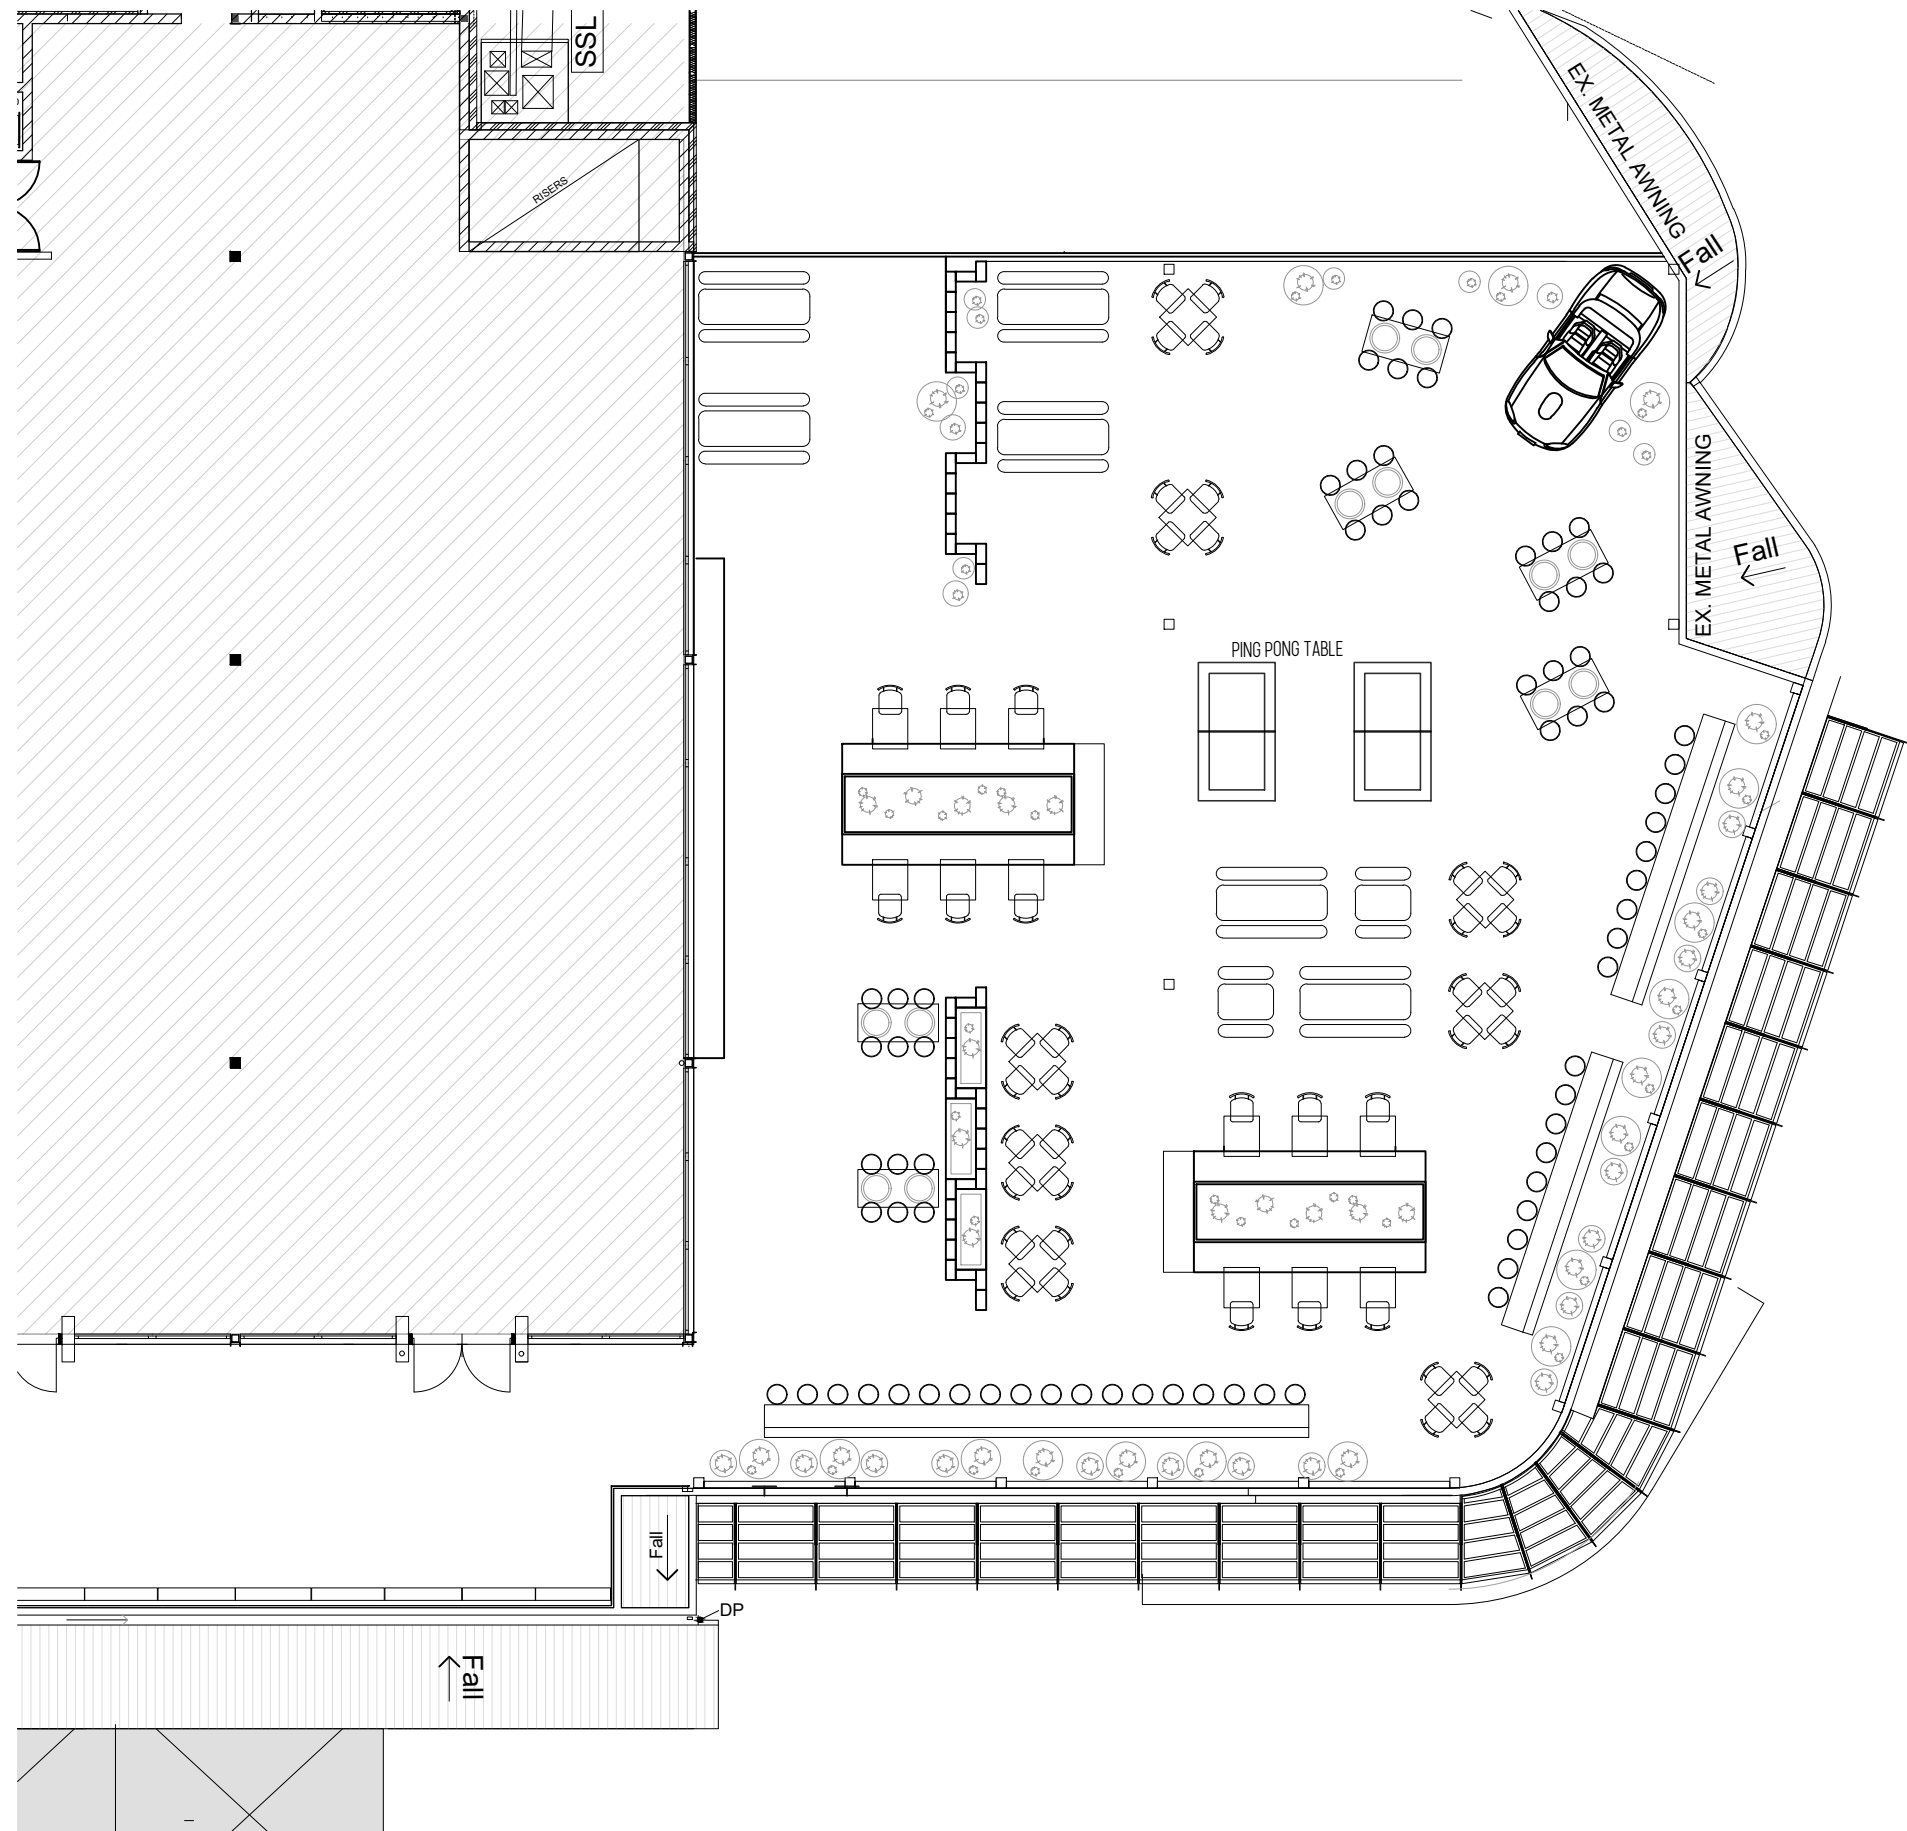

EL CAMINO ROOFTOP TERRACE	
AREA	
OUTDOOR	APPROX 492.5 M <sup>2</sup>
CAPACITY	
INDOOR	000
OUTDOOR	193
TOTAL	193

**NOTES**

ALL EXISTING DIMENSIONS ARE TO BE CHECKED ON SITE PRIOR TO COMMENCEMENT OF WORKS.

ALL WORKS ARE TO BE IN ACCORDANCE TO BUILDING CODE OF AUSTRALIA, AUSTRALIAN STANDARDS, STATUTORY REGULATIONS AND LOCAL AUTHORITY REQUIREMENTS.

CONTRACTOR TO ENSURE CONSISTANCY BETWEEN MATERIALS ARE MAINTAINED

A LEGIBLE SET OF CONSTRUCTION DRAWINGS TO BE ON SITE AT ALL TIMES. ANY DISCREPANCIES AMONG DRAWINGS OR SCHEDULES ARE TO BE CLARIFIED WITH SGB GROUP PRIOR TO WORKS.

01 PROPOSED FLOOR PLAN  
0101 1:150


**SGB GROUP**  
1/19 Underwood Ave  
Botany, NSW 2019  
AUSTRALIA  
1300 55 44 56  
www.sgbgroup.com.au

**General Notes**  
Drawings are copyright under the Copyright Act 1968. All rights reserved  
No drawings are to be reproduced without written consent from SGB Group  
All dimensions must be verified on site before commencing any work or producing any shop drawings  
Figured dimensions must be used in preference to scaled dimensions  
Any discrepancies to be brought to the immediate attention of SGB Group  
Perspective images presented are artists impression only and should not be taken as a true representation of the final constructed space


Status	<b>DA SUBMISSION</b>	
DA Submission	A	01/07/19
Amended Documentation	B	12/09/19
Final DA Submission	C	16/10/19

Client

Project **EL CAMINO Rooftop Terrace**  
Manly Ferry Wharf Belgrave Street  
and, West Esplanade, Manly 2095

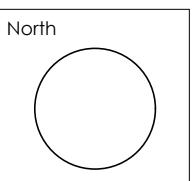

Drawing Title				
PROPOSED FLOOR PLAN				
Scale	Drawn By	Date	Drawing Number	Revision
1:150@ A3	D.S	16/10/19	<b>0101</b>	<b>C</b>

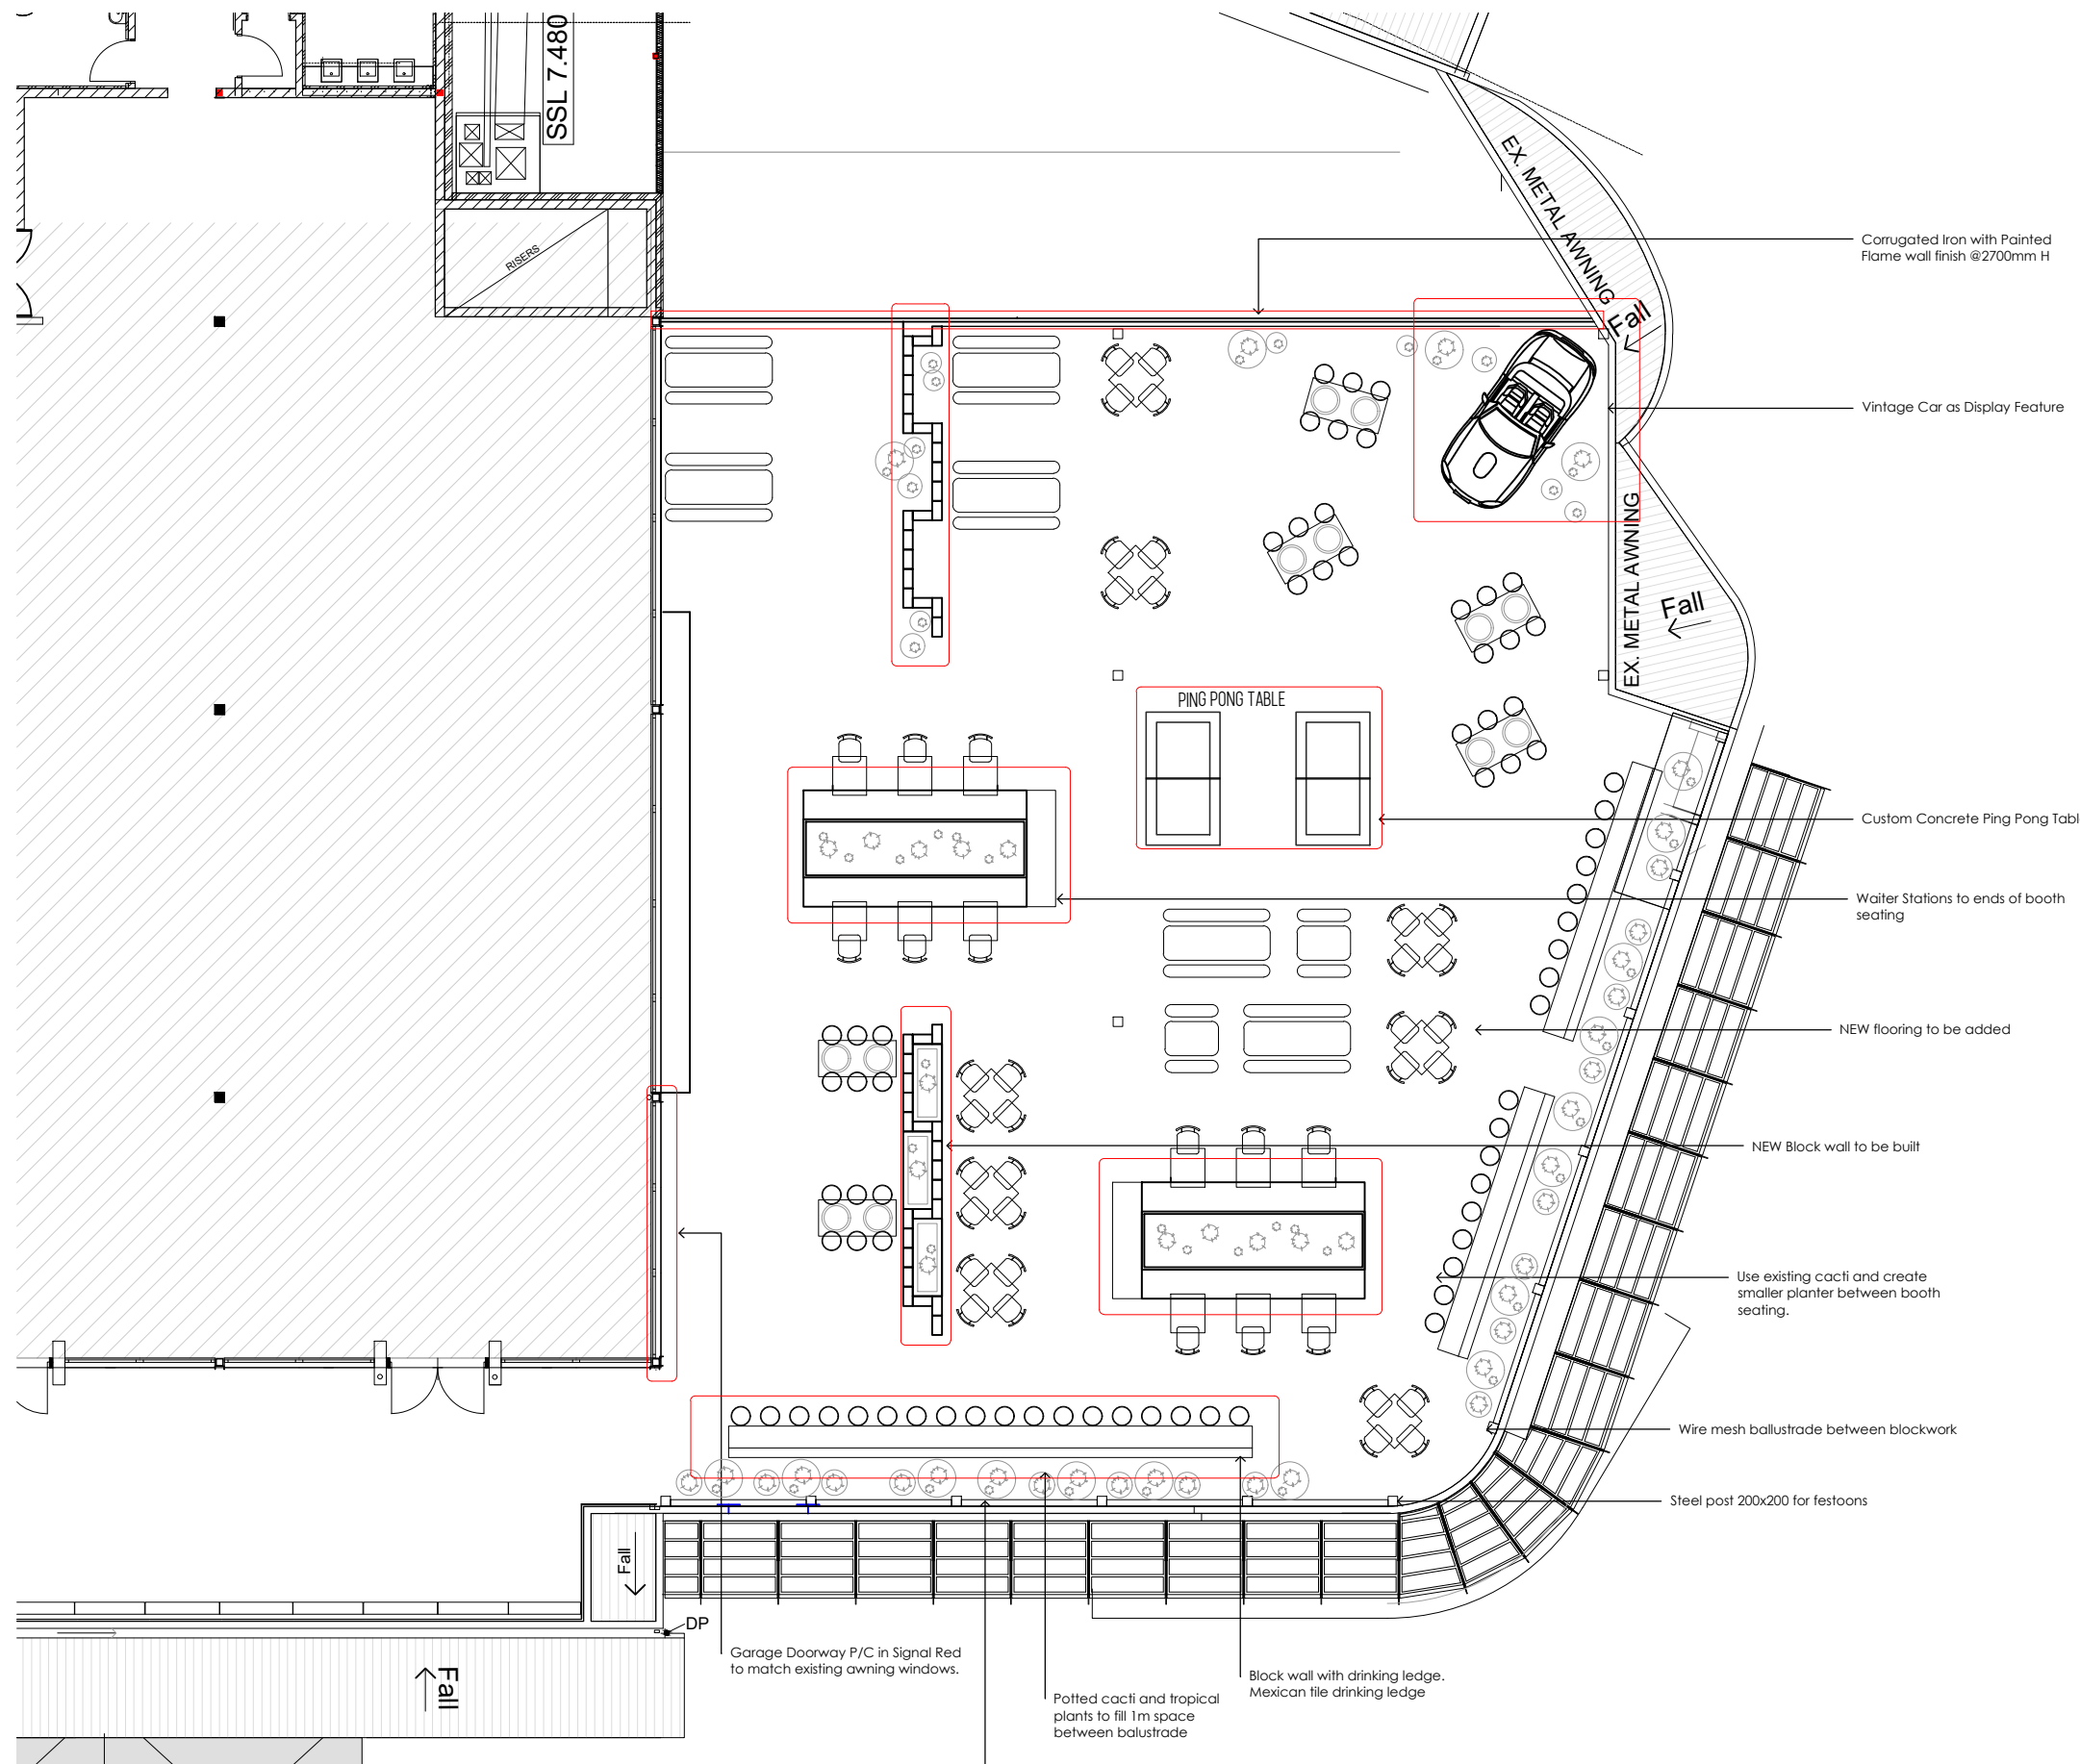

EL CAMINO ROOFTOP TERRACE	
AREA	
OUTDOOR	APPROX 492.5 M <sup>2</sup>
CAPACITY	
INDOOR	000
OUTDOOR	193
TOTAL	193

**NOTES**

ALL EXISTING DIMENSIONS ARE TO BE CHECKED ON SITE PRIOR TO COMMENCEMENT OF WORKS.

ALL WORKS ARE TO BE IN ACCORDANCE TO BUILDING CODE OF AUSTRALIA, AUSTRALIAN STANDARDS, STATUTORY REGULATIONS AND LOCAL AUTHORITY REQUIREMENTS.

CONTRACTOR TO ENSURE CONSISTANCY BETWEEN MATERIALS ARE MAINTAINED

A LEGIBLE SET OF CONSTRUCTION DRAWINGS TO BE ON SITE AT ALL TIMES. ANY DISCREPANCIES AMONG DRAWINGS OR SCHEDULES ARE TO BE CLARIFIED WITH SGB GROUP PRIOR TO WORKS.

01 OVERALL REFERENCE PLAN  
0102 1:150




**SGB GROUP**  
1/19 Underwood Ave  
Botany, NSW 2019  
AUSTRALIA  
1300 55 44 56  
www.sgbgroup.com.au

**General Notes**  
Drawings are copyright under the Copyright Act 1968. All rights reserved  
No drawings are to be reproduced without written consent from SGB Group  
All dimensions must be verified on site before commencing any work or producing any shop drawings  
Figured dimensions must be used in preference to scaled dimensions  
Any discrepancies to be brought to the immediate attention of SGB Group  
Perspective images presented are artists impression only and should not be taken as a true representation of the final constructed space


Status	<b>DA SUBMISSION</b>	
DA Submission	A	01/07/19
Amended Documentation	B	12/09/19
Final DA Submission	C	16/10/19

Client  
Project **EL CAMINO Rooftop Terrace**  
Manly Ferry Wharf Belgrave Street  
and, West Esplanade, Manly 2095

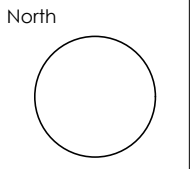

Drawing Title				
OVERALL REFERENCE PLAN				
Scale	Drawn By	Date	Drawing Number	Revision
1:150@ A3	D.S	16/10/19	<b>0102</b>	<b>C</b>



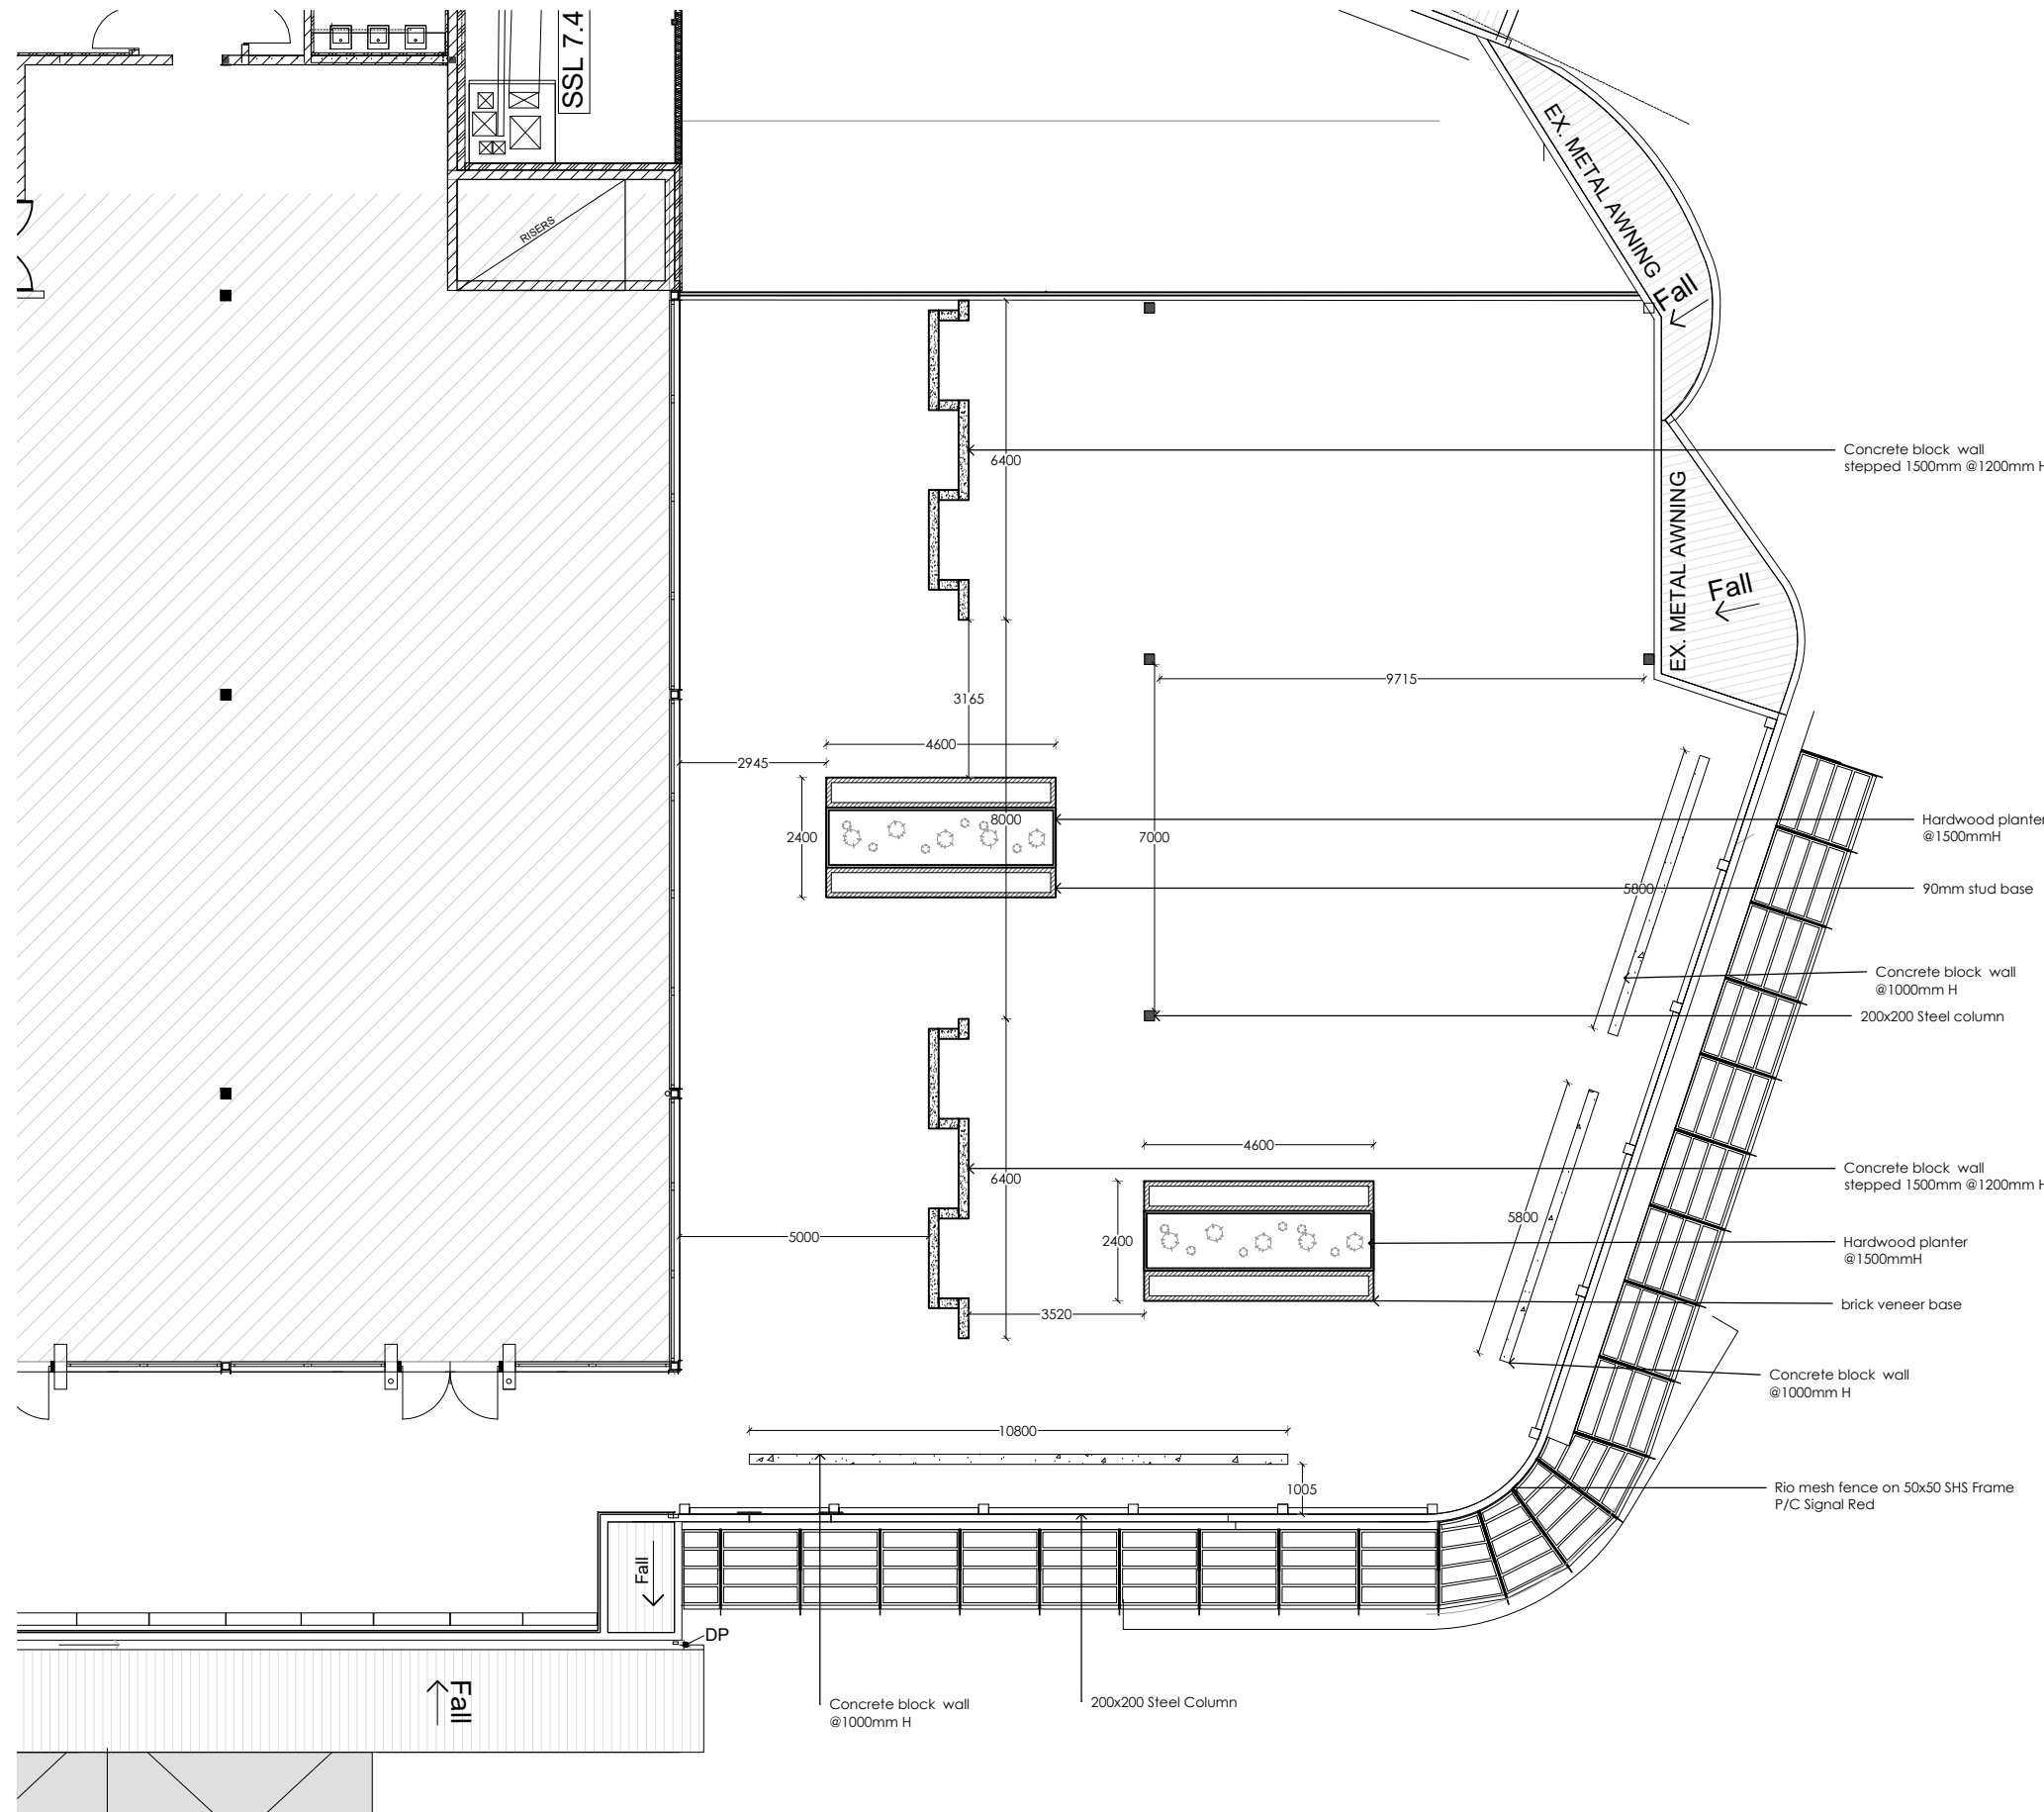

EL CAMINO ROOFTOP TERRACE	
AREA	
OUTDOOR	APPROX 492.5 M <sup>2</sup>
CAPACITY	
INDOOR	000
OUTDOOR	193
TOTAL	193

**NOTES**

ALL EXISTING DIMENSIONS ARE TO BE CHECKED ON SITE PRIOR TO COMMENCEMENT OF WORKS.

ALL WORKS ARE TO BE IN ACCORDANCE TO BUILDING CODE OF AUSTRALIA, AUSTRALIAN STANDARDS, STATUTORY REGULATIONS AND LOCAL AUTHORITY REQUIREMENTS.

CONTRACTOR TO ENSURE CONSISTANCY BETWEEN MATERIALS ARE MAINTAINED

A LEGIBLE SET OF CONSTRUCTION DRAWINGS TO BE ON SITE AT ALL TIMES. ANY DISCREPANCIES AMONG DRAWINGS OR SCHEDULES ARE TO BE CLARIFIED WITH SGB GROUP PRIOR TO WORKS.

01 PARTITION PLAN  
0103 1:150




**SGB GROUP**  
1/19 Underwood Ave  
Botany, NSW 2019  
AUSTRALIA  
1300 55 44 56  
www.sgbgroup.com.au


**General Notes**  
Drawings are copyright under the Copyright Act 1968. All rights reserved  
No drawings are to be reproduced without written consent from SGB Group  
All dimensions must be verified on site before commencing any work or producing any shop drawings  
Figured dimensions must be used in preference to scaled dimensions  
Any discrepancies to be brought to the immediate attention of SGB Group  
Perspective images presented are artists impression only and should not be taken as a true representation of the final constructed space

Status	<b>DA SUBMISSION</b>	
DA Submission	A	01/07/19
Amended Documentation	B	12/09/19
Final DA Submission	C	16/10/19

Client  
  
Project **EL CAMINO Rooftop Terrace**  
Manly Ferry Wharf Belgrave Street  
and, West Esplanade, Manly 2095

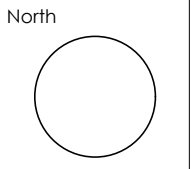

Drawing Title <b>PARTITION PLAN</b>				
Scale 1:150@ A3	Drawn By D.S	Date 16/10/19	Drawing Number <b>0103</b>	Revision <b>C</b>

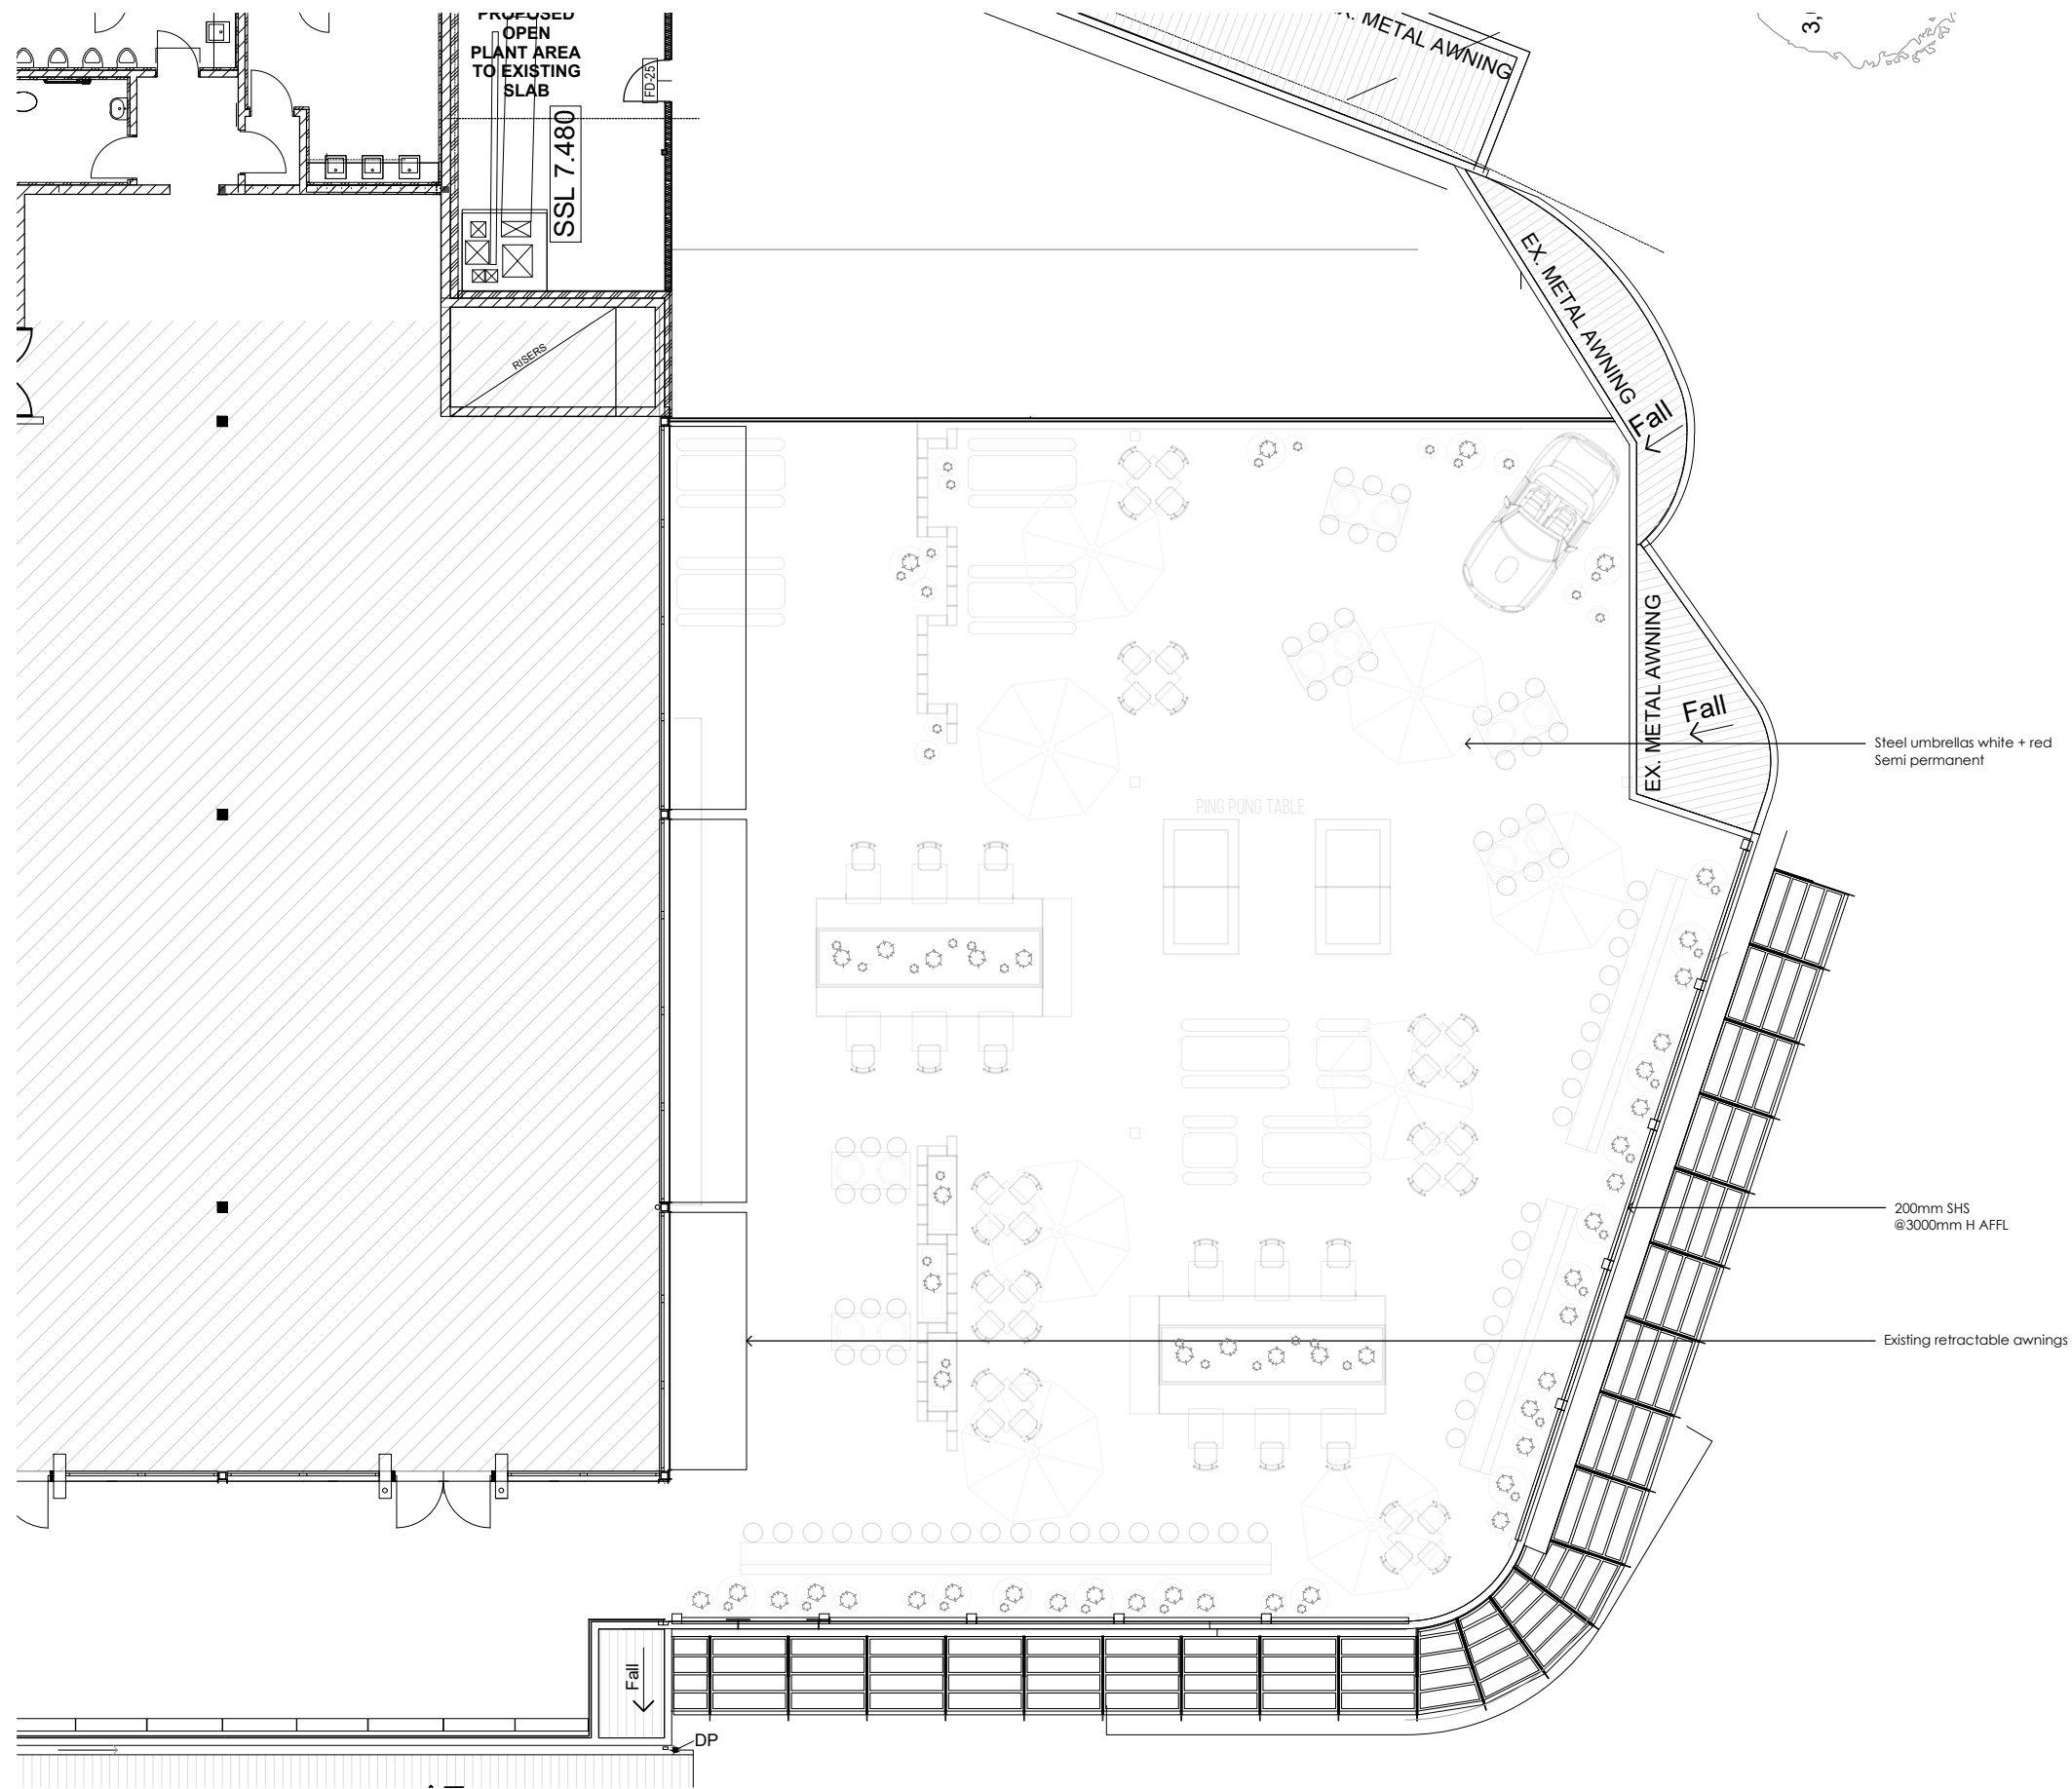

EL CAMINO ROOFTOP TERRACE	
AREA	
OUTDOOR	APPROX 492.5 M <sup>2</sup>
CAPACITY	
INDOOR	000
OUTDOOR	193
TOTAL	193

**NOTES**

ALL EXISTING DIMENSIONS ARE TO BE CHECKED ON SITE PRIOR TO COMMENCEMENT OF WORKS.

ALL WORKS ARE TO BE IN ACCORDANCE TO BUILDING CODE OF AUSTRALIA, AUSTRALIAN STANDARDS, STATUTORY REGULATIONS AND LOCAL AUTHORITY REQUIREMENTS.

CONTRACTOR TO ENSURE CONSISTANCY BETWEEN MATERIALS ARE MAINTAINED

A LEGIBLE SET OF CONSTRUCTION DRAWINGS TO BE ON SITE AT ALL TIMES. ANY DISCREPANCIES AMONG DRAWINGS OR SCHEDULES ARE TO BE CLARIFIED WITH SGB GROUP PRIOR TO WORKS.

01 REFLECTED CEILING PLAN  
0104 1:150




**SGB GROUP**  
1/19 Underwood Ave  
Botany, NSW 2019  
AUSTRALIA  
1300 55 44 56  
www.sgbgroup.com.au

**General Notes**  
Drawings are copyright under the Copyright Act 1968. All rights reserved  
No drawings are to be reproduced without written consent from SGB Group  
All dimensions must be verified on site before commencing any work or producing any shop drawings  
Figured dimensions must be used in preference to scaled dimensions  
Any discrepancies to be brought to the immediate attention of SGB Group  
Perspective images presented are artists impression only and should not be taken as a true representation of the final constructed space


Status	<b>DA SUBMISSION</b>	
DA Submission	A	01/07/19
Amended Documentation	B	12/09/19
Final DA Submission	C	16/10/19

Client  
  
Project **EL CAMINO Rooftop Terrace**  
Manly Ferry Wharf Belgrave Street  
and, West Esplanade, Manly 2095

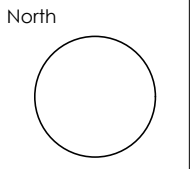

Drawing Title				
REFLECTED CEILING PLAN				
Scale	Drawn By	Date	Drawing Number	Revision
1:150@ A3	D.S	16/10/19	<b>0104</b>	<b>C</b>



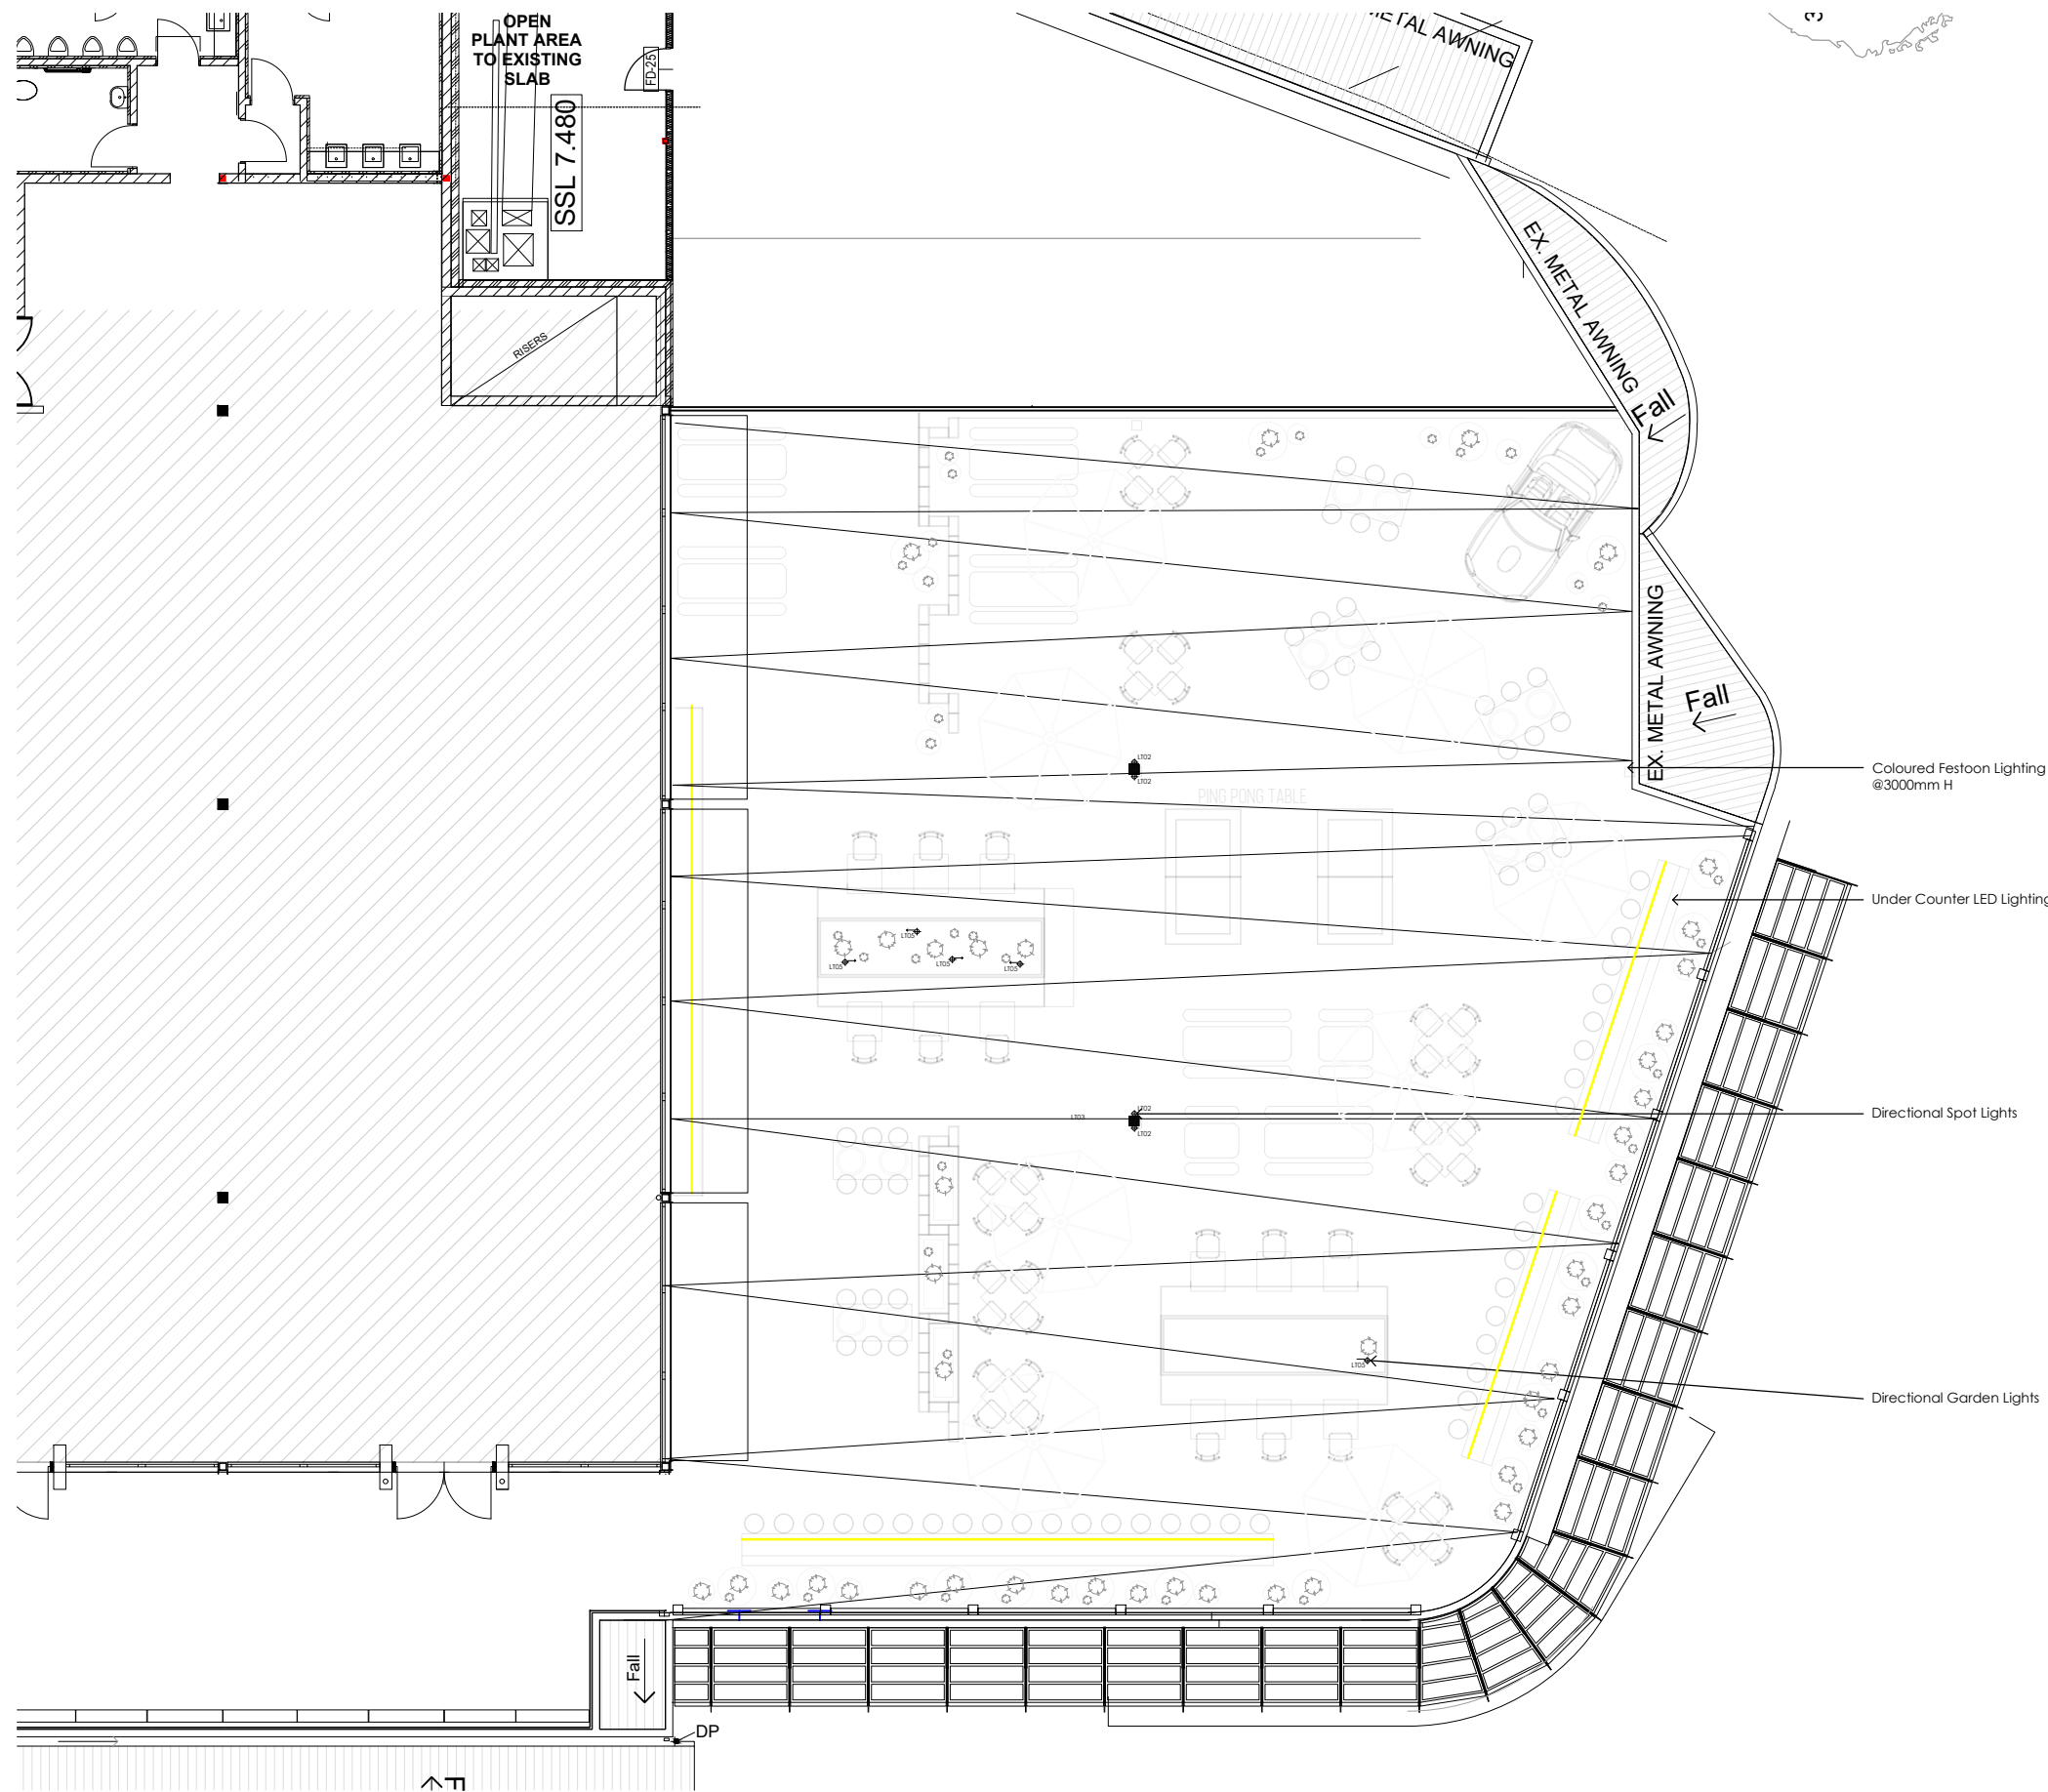

EL CAMINO ROOFTOP TERRACE	
AREA	
OUTDOOR	APPROX 492.5 M <sup>2</sup>
CAPACITY	
INDOOR	000
OUTDOOR	193
TOTAL	193

**NOTES**

ALL EXISTING DIMENSIONS ARE TO BE CHECKED ON SITE PRIOR TO COMMENCEMENT OF WORKS.

ALL WORKS ARE TO BE IN ACCORDANCE TO BUILDING CODE OF AUSTRALIA, AUSTRALIAN STANDARDS, STATUTORY REGULATIONS AND LOCAL AUTHORITY REQUIREMENTS.

CONTRACTOR TO ENSURE CONSISTANCY BETWEEN MATERIALS ARE MAINTAINED

A LEGIBLE SET OF CONSTRUCTION DRAWINGS TO BE ON SITE AT ALL TIMES. ANY DISCREPANCIES AMONG DRAWINGS OR SCHEDULES ARE TO BE CLARIFIED WITH SGB GROUP PRIOR TO WORKS.

01 LIGHTING PLAN  
0105 1:150




**SGB GROUP**  
1/19 Underwood Ave  
Botany, NSW 2019  
AUSTRALIA  
1300 55 44 56  
www.sgbgroup.com.au


**General Notes**  
Drawings are copyright under the Copyright Act 1968. All rights reserved  
No drawings are to be reproduced without written consent from SGB Group  
All dimensions must be verified on site before commencing any work or producing any shop drawings  
Figured dimensions must be used in preference to scaled dimensions  
Any discrepancies to be brought to the immediate attention of SGB Group  
Perspective images presented are artists impression only and should not be taken as a true representation of the final constructed space

Status	<b>DA SUBMISSION</b>	
DA Submission	A	01/07/19
Amended Documentation	B	12/09/19
Final DA Submission	C	16/10/19

Client  
**EL CAMINO Rooftop Terrace**  
Manly Ferry Wharf Belgrave Street  
and, West Esplanade, Manly 2095

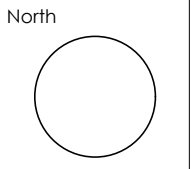

Drawing Title <b>LIGHTING PLAN</b>				
Scale	Drawn By	Date	Drawing Number	Revision
1:150@ A3	D.S	16/10/19	<b>0105</b>	<b>C</b>

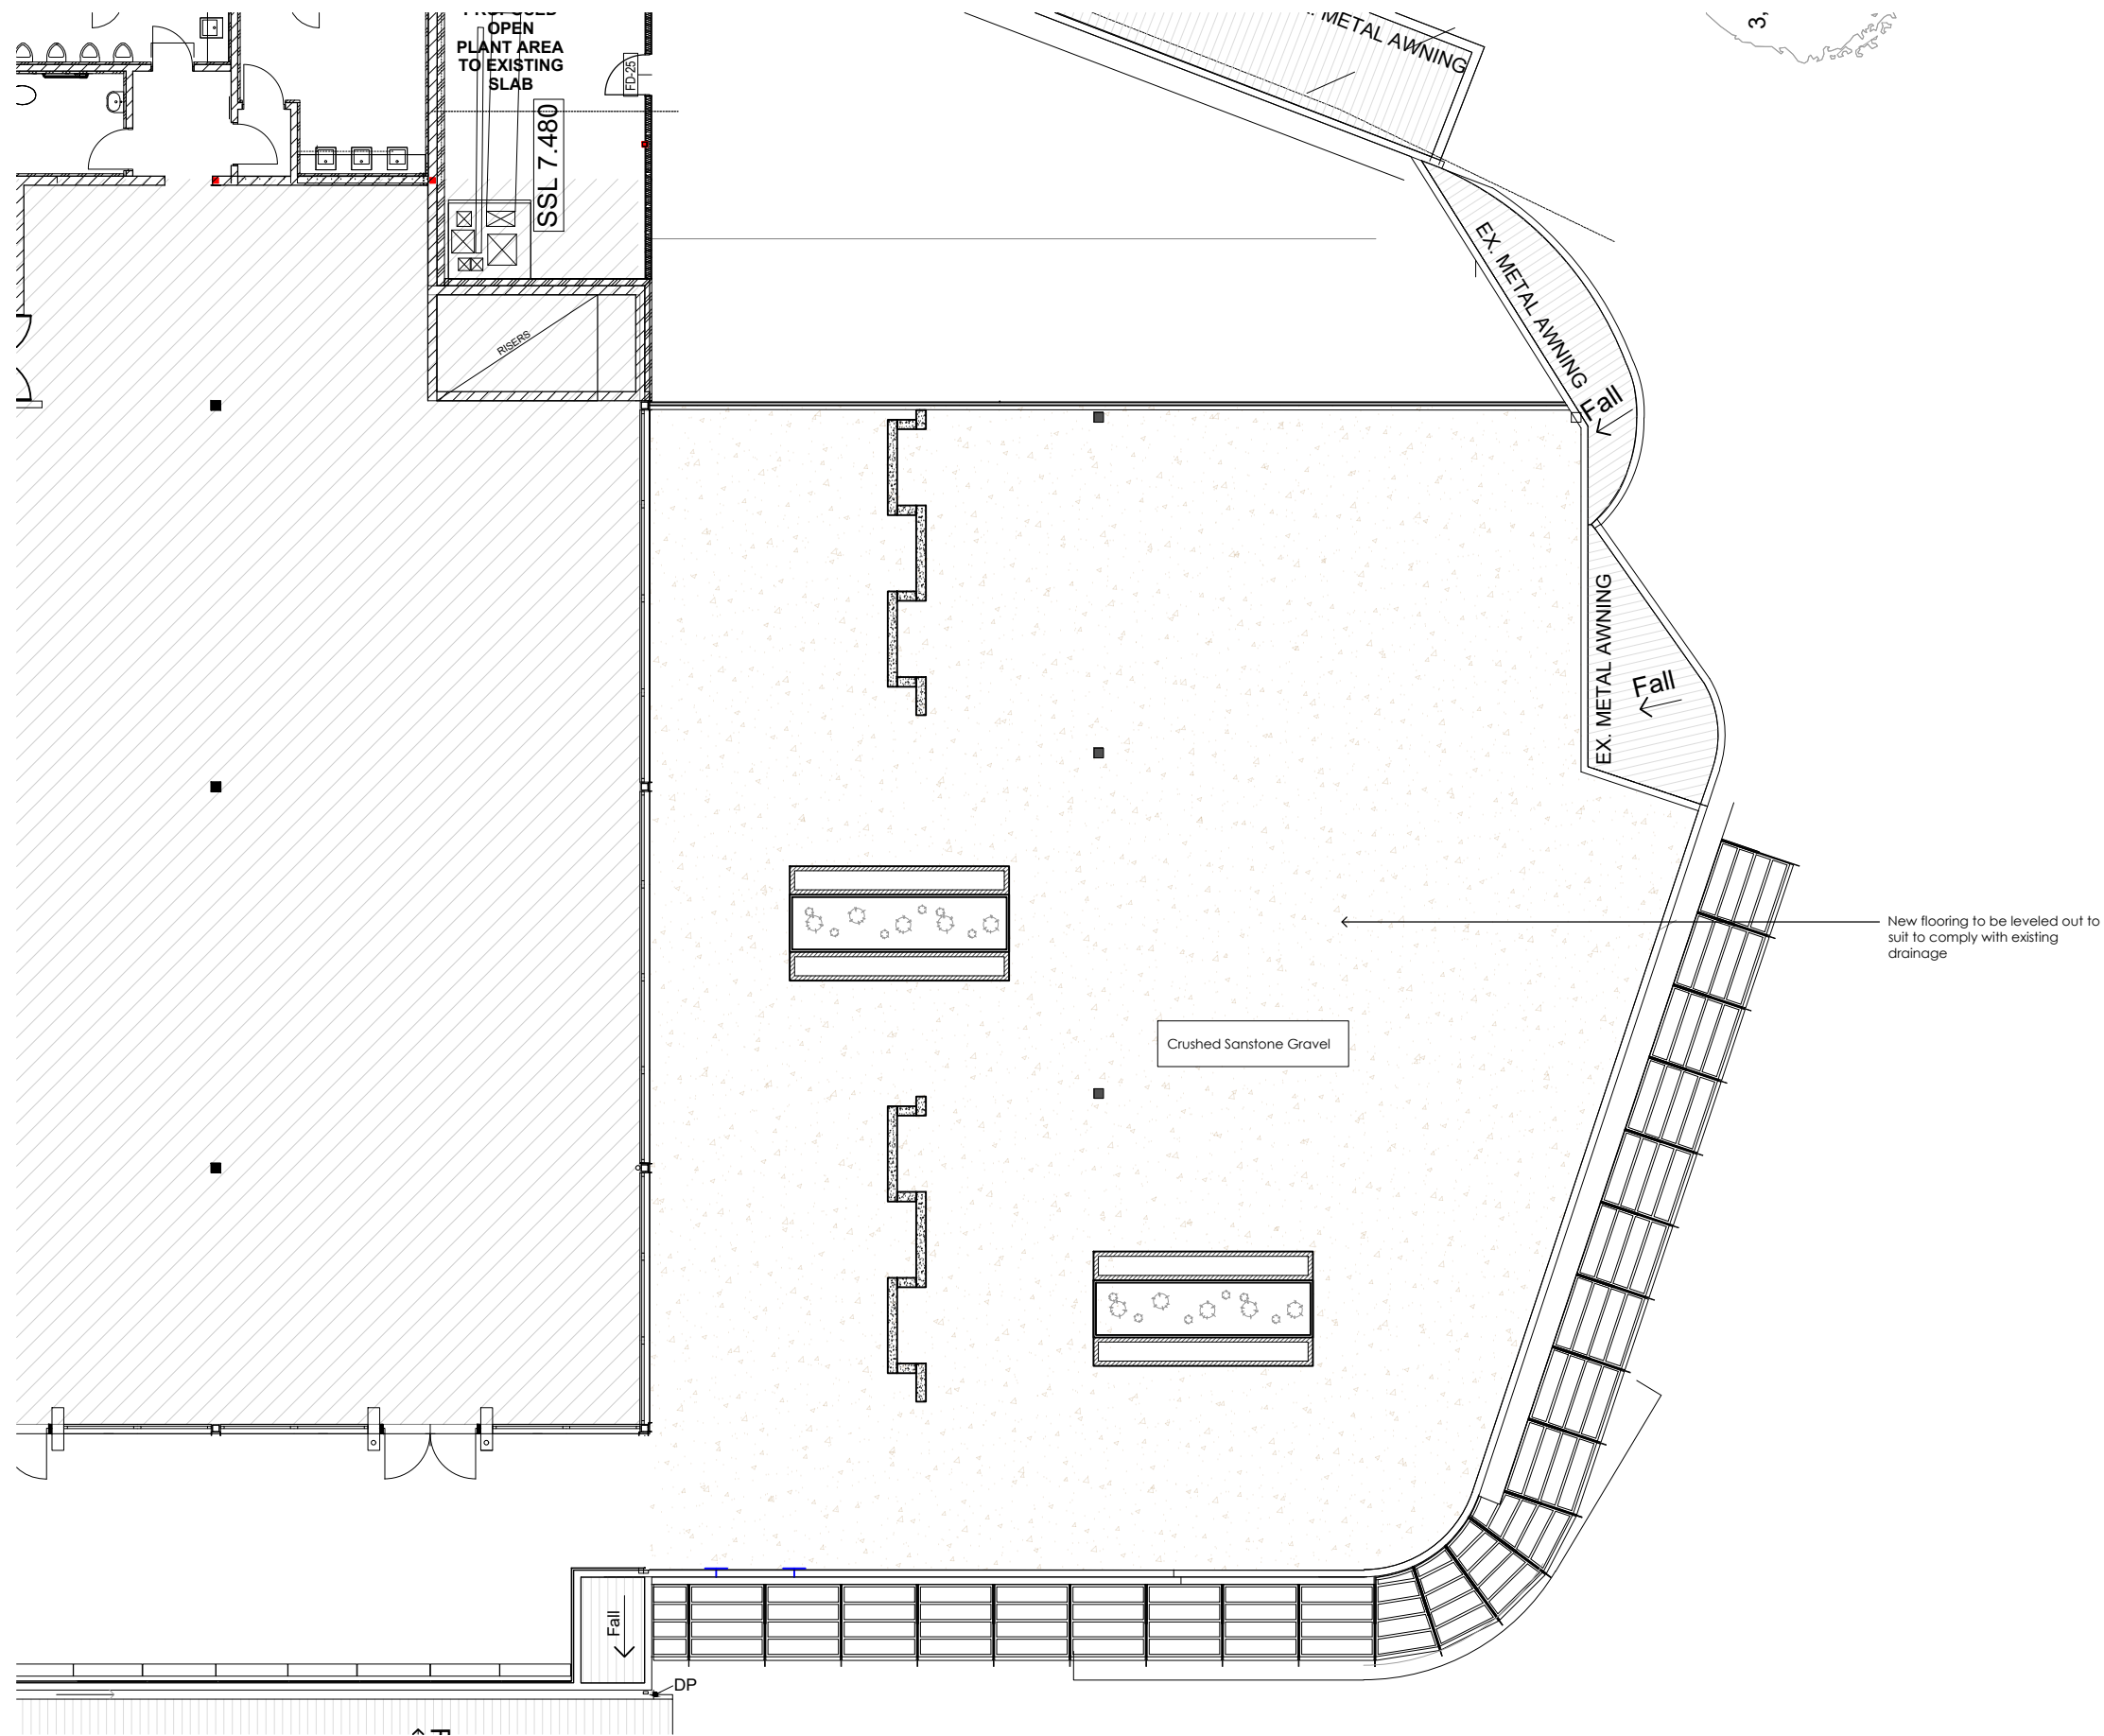

EL CAMINO ROOFTOP TERRACE	
AREA	
OUTDOOR	APPROX 492.5 M <sup>2</sup>
CAPACITY	
INDOOR	000
OUTDOOR	193
TOTAL	193

**NOTES**

ALL EXISTING DIMENSIONS ARE TO BE CHECKED ON SITE PRIOR TO COMMENCEMENT OF WORKS.

ALL WORKS ARE TO BE IN ACCORDANCE TO BUILDING CODE OF AUSTRALIA, AUSTRALIAN STANDARDS, STATUTORY REGULATIONS AND LOCAL AUTHORITY REQUIREMENTS.

CONTRACTOR TO ENSURE CONSISTANCY BETWEEN MATERIALS ARE MAINTAINED

A LEGIBLE SET OF CONSTRUCTION DRAWINGS TO BE ON SITE AT ALL TIMES. ANY DISCREPANCIES AMONG DRAWINGS OR SCHEDULES ARE TO BE CLARIFIED WITH SGB GROUP PRIOR TO WORKS.

01 FLOOR FINISHES PLAN  
0106 1:150




**SGB GROUP**  
1/19 Underwood Ave  
Botany, NSW 2019  
AUSTRALIA  
1300 55 44 56  
www.sgbgroup.com.au

**General Notes**  
Drawings are copyright under the Copyright Act 1968. All rights reserved  
No drawings are to be reproduced without written consent from SGB Group  
All dimensions must be verified on site before commencing any work or producing any shop drawings  
Figured dimensions must be used in preference to scaled dimensions  
Any discrepancies to be brought to the immediate attention of SGB Group  
Perspective images presented are artists impression only and should not be taken as a true representation of the final constructed space

Status	<b>DA SUBMISSION</b>		
DA Submission	A	01/07/19	
Amended Documentation	B	12/09/19	
Final DA Submission	C	16/10/19	

Client

Project **EL CAMINO Rooftop Terrace**  
Manly Ferry Wharf Belgrave Street  
and, West Esplanade, Manly 2095

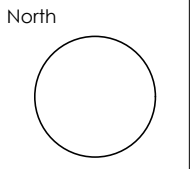

Drawing Title				
FLOOR FINISHES PLAN				
Scale	Drawn By	Date	Drawing Number	Revision
1:150@ A3	D.S	16/10/19	<b>0106</b>	<b>C</b>