



Ground Floor Plan

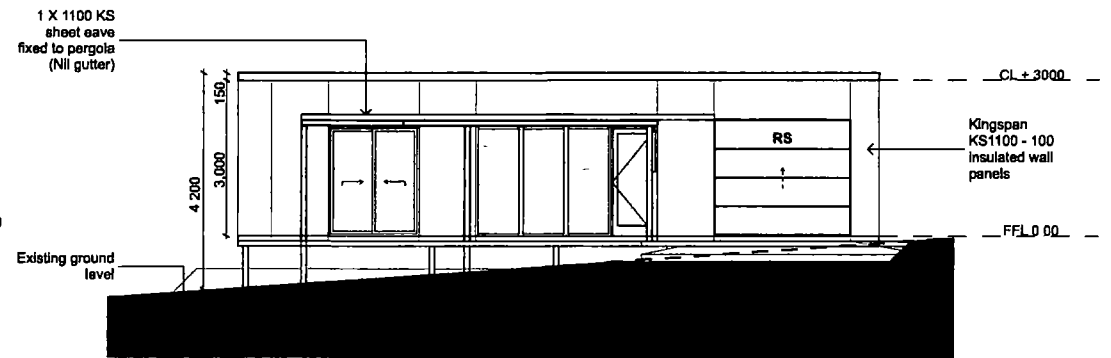

E-01

North West Elevation

1:100

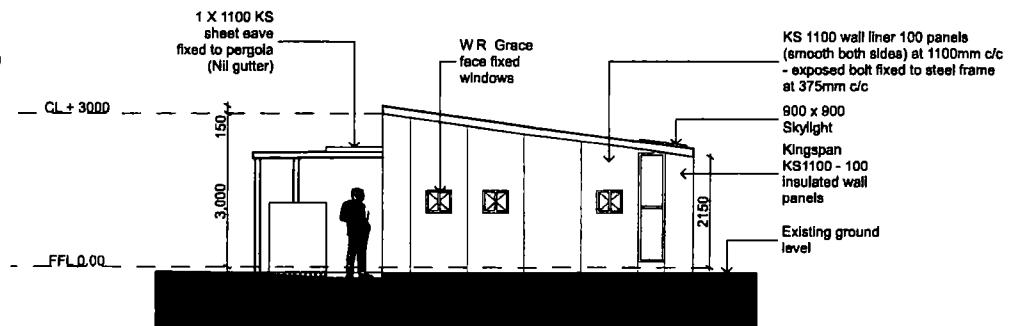


1:100 E-02

South West Elevation (Entry)


1:100

Granny Flat and Garage for Ashley and Victoria Monro
For D.A purposes only - not for construction


<div>DESIGN - BILL FIRTH</div> <div>B arch FRAIA B Sup Cert 499255</div> <div>0412 415 415</div> <div>Copyright Reserved</div>	<div>Email bill@altiusprojects.com</div> <div>Web www.altiusprojects.com</div>	<div>Amendments</div> <div>Date</div>	<div>Stage, Development Application</div>	<div>Dwg Title Floor Plan and Elevations</div>					
		<div>Minor Alts. to notes</div> <div>11/05/16</div>	<div>Notes Figured dimensions must be taken in preference to scaling. All dimensions to be checked by contractor on site before commencing work. This drawing has a copyright and must not be retained, copied or used without explicit authority from the architect.</div>	<div>Project 160 Allambie Rd Allambie Heights NSW</div>					
				<div>Job No 1604</div>	<div>Scale 1 100</div>	<div>Drawing No DA02</div>	<div>Rev B</div>	<div>Date 11 05 2016</div>	<div>Drawn by: IS</div>
								<div>Checked by: JS</div>	

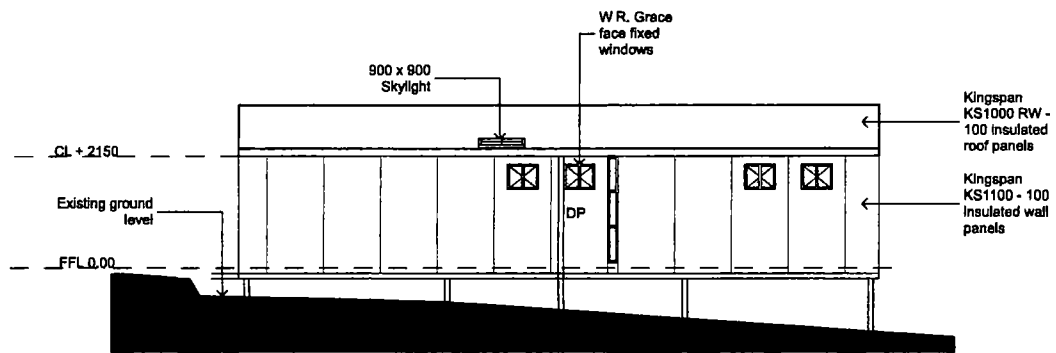

E-03 South East Elevation 1:100

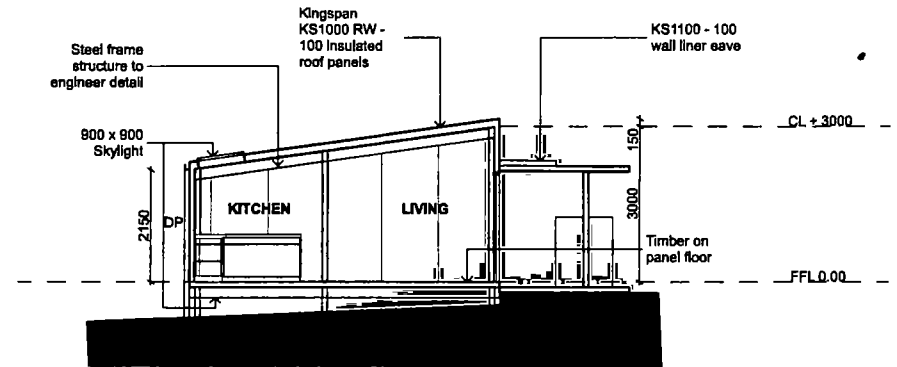

S-01 Section 1:100

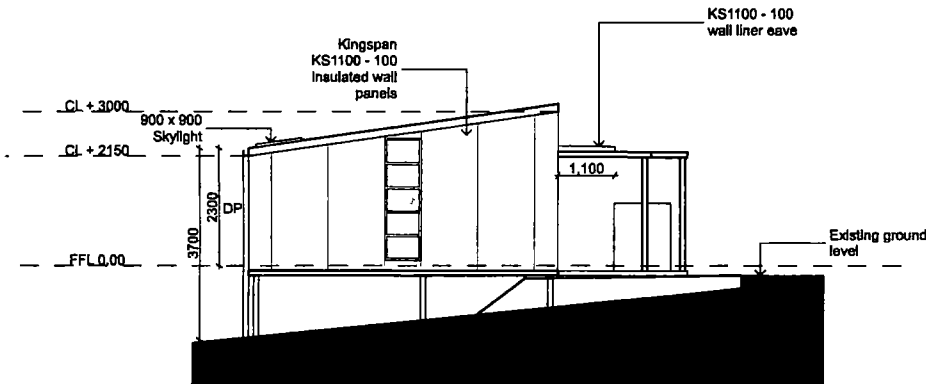

E-04 North East Elevation 1:100

Granny Flat and Garage for Ashley and Victoria Monro
For D.A purposes only - not for construction

<div>DESIGN - BILL FIRTH</div> <div>BArch FRAIA B Sup Cert. 499255</div> <div>0412 415 415</div> <div>Copyright Reserved</div>	<div>Email bill@altiusprojects.com</div> <div>Web www.altiusprojects.com</div>	Amendments	Date	<div>Stage: Development Application</div> <div>Notes: Figured dimensions must be taken in preference to scaling. All dimensions to be checked by contractor on site before commencing work. This drawing has a copyright and must not be retained, copied or used without explicit authority from the architect.</div>	<div>Dwg Title: Elevations and Section</div> <div>Project 160 Allambie Rd Allambie Heights NSW</div>						
		B Minor Alts to notes	11/05/16								
Job No 1604			Scale 1:100	Drawing No DA03	Rev B	Date 11 05 2016	Drawn by: JS		Checked by: JS		