


DEVELOPMENT APPLICATION

SUSHI HUB

SHOP 8 EAST ESPLANADE MANLY WHARF MANLY

DOCUMENT REGISTER				
	ISSUE DATE	16/05/2022	19/05/2022	20/06/2022
DRAWING NO.		REVISION	REVISION	REVISION
DA000	COVER PAGE	A	B	C
DA001	SITE PLAN	A	B	C
DA101	LEASE PLAN / EXISTING PLAN			C
DA111	PROPOSED PLAN	A	B	C
DA201	SHOPFRONT ELEVATION	A	B	C
DA202	SHOPFRONT ELEVATION	A	B	C
DA301	SIGNAGE DETAIL	A	B	C
DA302	SIGNAGE DETAIL	A	B	C

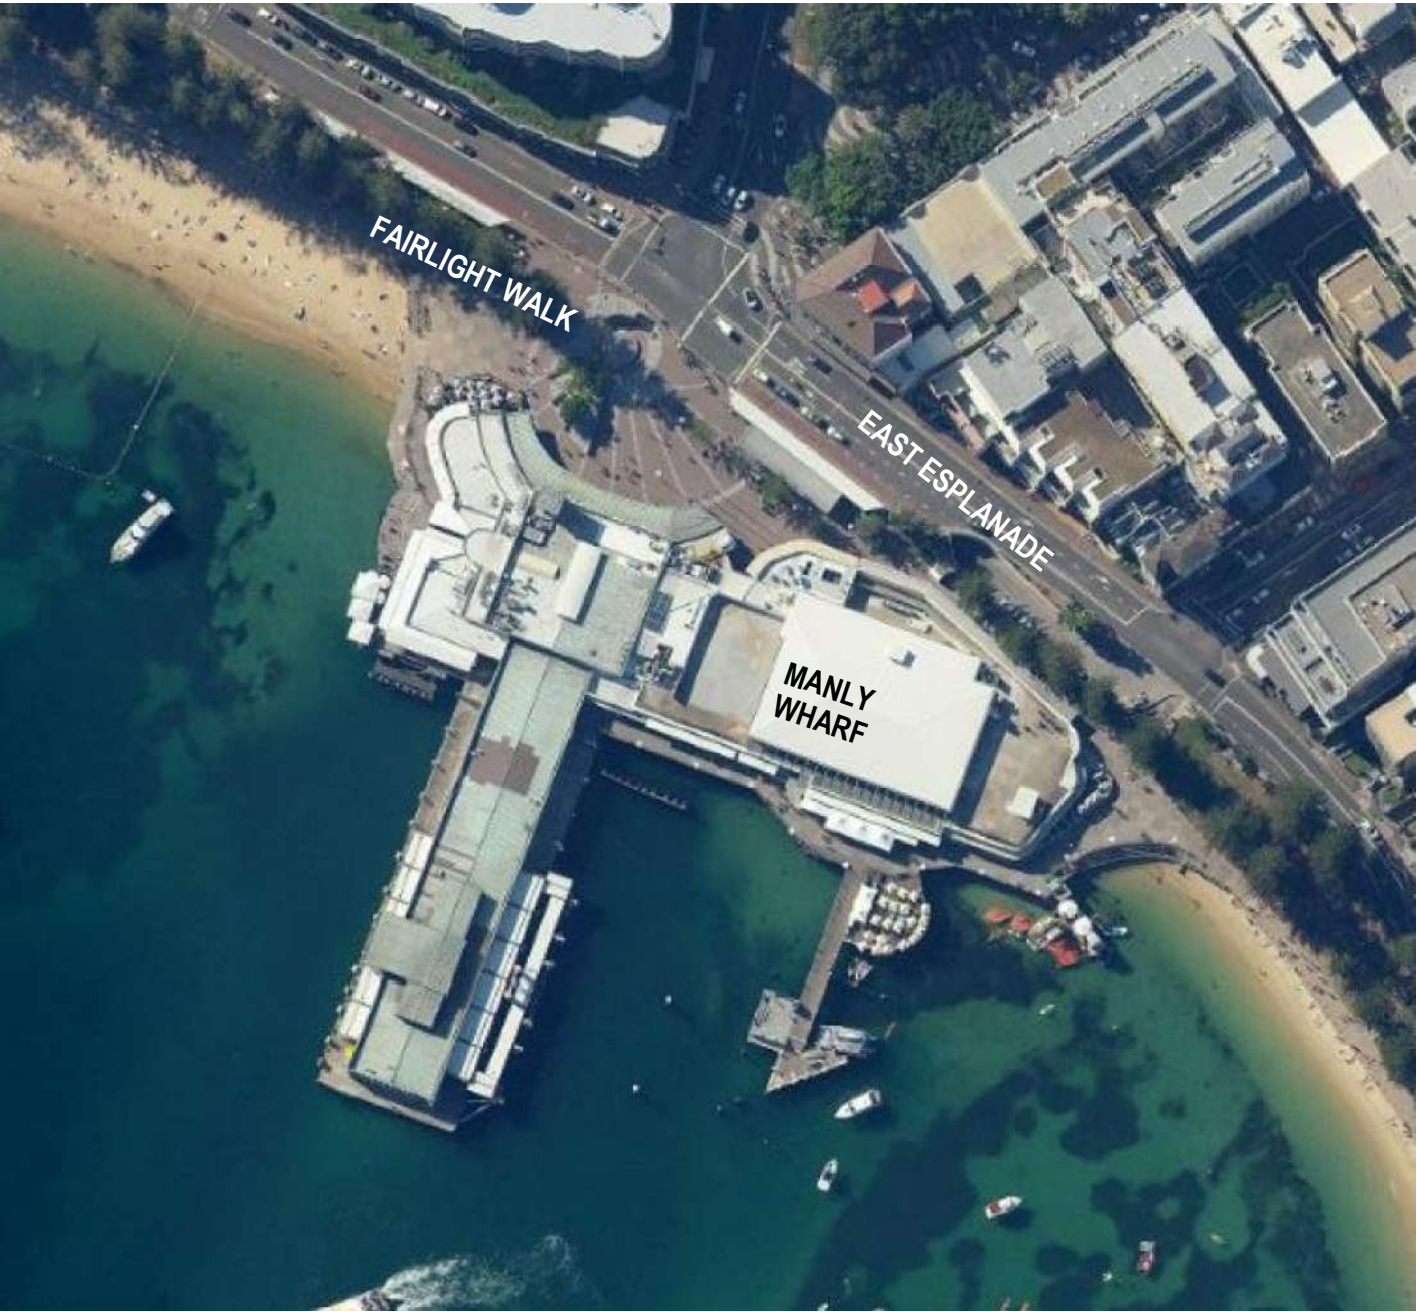

REV	DATE	DESCRIPTION
A	16/05/22	PRELIMINARY FOR APPROVAL
B	19/05/22	PRELIMINARY REVISION
C	20/06/22	DA SUBMISSION ISSUE

ALL WORKS TO BE IN ACCORDANCE WITH THE BUILDING CODE OF AUSTRALIA, AUSTRALIAN STANDARDS, STATUTORY REGULATIONS AND LOCAL AUTHORITY REQUIREMENTS.

CONTRACTOR TO ENSURE CONSISTENCY BETWEEN SIMILAR MATERIAL IS MAINTAINED.

PREPARE & MAKE GOOD ALL SURFACES & SUBSTRATE AS REQUIRED TO RECEIVE NEW FINISHES AS PER MANUFACTURER'S SPECIFICATION.

AD

AVANCE DESIGN

ABN 57608142794

1/77-83 PARRAMATTA ROAD

ANNANDALE 2038 NSW

INFO@AVANCEDESIGN.COM.AU

THIS DRAWING IS COPYRIGHT AND THE PROPERTY OF THE AUTHOR. IT MUST NOT BE RETAINED, COPIED OR USED WITHOUT THE EXPRESS AUTHORITY OF AVANCE DESIGN.

ALL DIMENSIONS TO BE CHECKED ON SITE BEFORE COMMENCEMENT OF WORK. ALL DIMENSIONS MUST BE CHECKED & VERIFIED ON SITE PRIOR TO CONSTRUCTION & MANUFACTURE OF ANY ITEM.

DOCUMENTATION

FOR APPROVAL

CLIENT

SUSHI HUB

Level 8, 263 Clarence Street, Sydney NSW2000

PROJECT

SUSHI HUB MANLY

SHOP 8, EAST ESPLANADE

MANLY WHARF, MANLY

NSW

PROJECT NO.

2219

DRAWING

COVER PAGE

SCALE

NTS

DATE

Apr 2022

DRAWN BY


AW

REVIEWED BY

PC

DWG NO


DA000

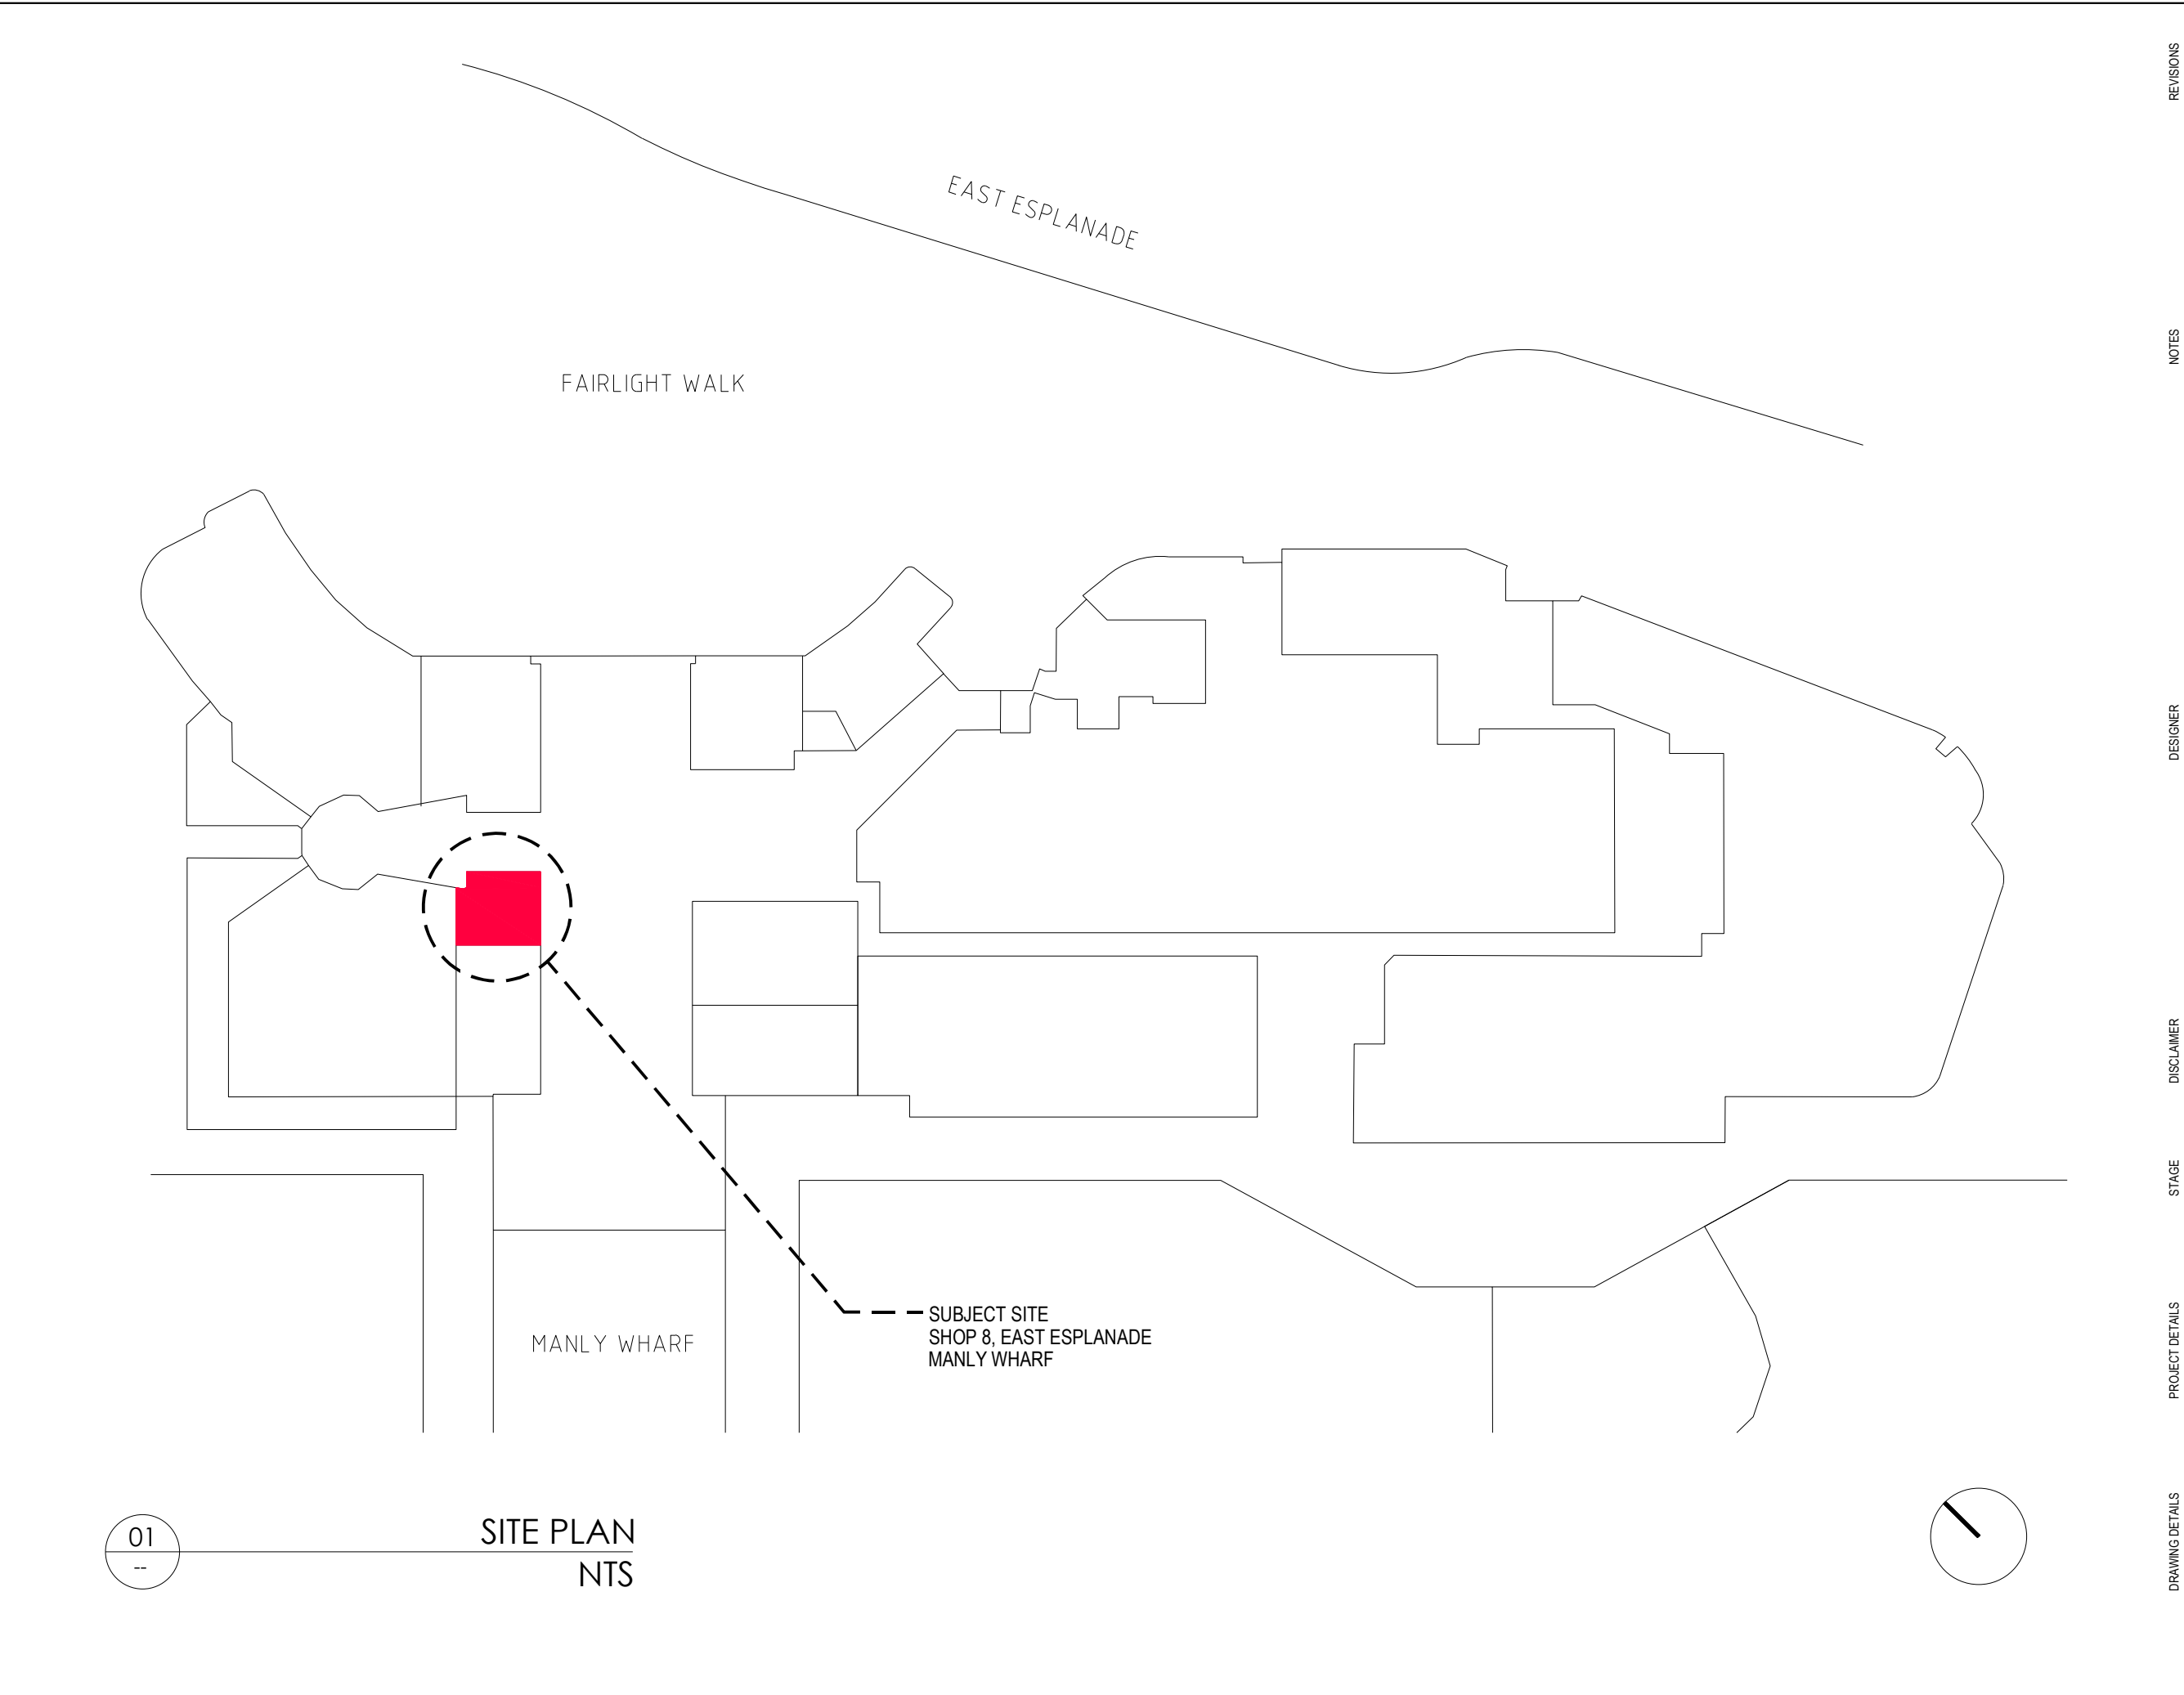

01
--

SITE PLAN
NTS


REVISIONS	REV	DATE	DESCRIPTION
	A	16/05/22	PRELIMINARY FOR APPROVAL
	B	19/05/22	PRELIMINARY REVISION
	C	20/06/22	DA SUBMISSION ISSUE
NOTES	ALL WORKS TO BE IN ACCORDANCE WITH THE BUILDING CODE OF AUSTRALIA, AUSTRALIAN STANDARDS, STATUTORY REGULATIONS AND LOCAL AUTHORITY REQUIREMENTS.		
	CONTRACTOR TO ENSURE CONSISTENCY BETWEEN SIMILAR MATERIAL IS MAINTAINED.		
	PREPARE & MAKE GOOD ALL SURFACES & SUBSTRATE AS REQUIRED TO RECEIVE NEW FINISHES AS PER MANUFACTURER'S SPECIFICATION.		
DESIGNER	<div>AD</div> <div>AVANCE DESIGN</div> <div>ABN 57608142794</div> <div>1/77-83 PARRAMATTA ROAD</div> <div>ANNANDALE 2038 NSW</div> <div>INFO@AVANCEDESIGN.COM.AU</div>		
DISCLAIMER	THIS DRAWING IS COPYRIGHT AND THE PROPERTY OF THE AUTHOR. IT MUST NOT BE RETAINED, COPIED OR USED WITHOUT THE EXPRESS AUTHORITY OF AVANCE DESIGN.		
	ALL DIMENSIONS TO BE CHECKED ON SITE BEFORE COMMENCEMENT OF WORK. ALL DIMENSIONS MUST BE CHECKED & VERIFIED ON SITE PRIOR TO CONSTRUCTION & MANUFACTURE OF ANY ITEM.		
STAGE	DOCUMENTATION FOR APPROVAL		
PROJECT DETAILS	CLIENT SUSHI HUB Level 8, 263 Clarence Street, Sydney NSW2000		
	PROJECT SUSHI HUB MANLY SHOP 8, EAST ESPLANADE MANLY WHARF, MANLY NSW		
	PROJECT NO. 2219		
	DRAWING SITE PLAN		
DRAWING DETAILS	SCALE NTS		
	DATE Apr 2022		
	DRAWN BY AW		
	REVIEWED BY PC		
			DWG NO DA001

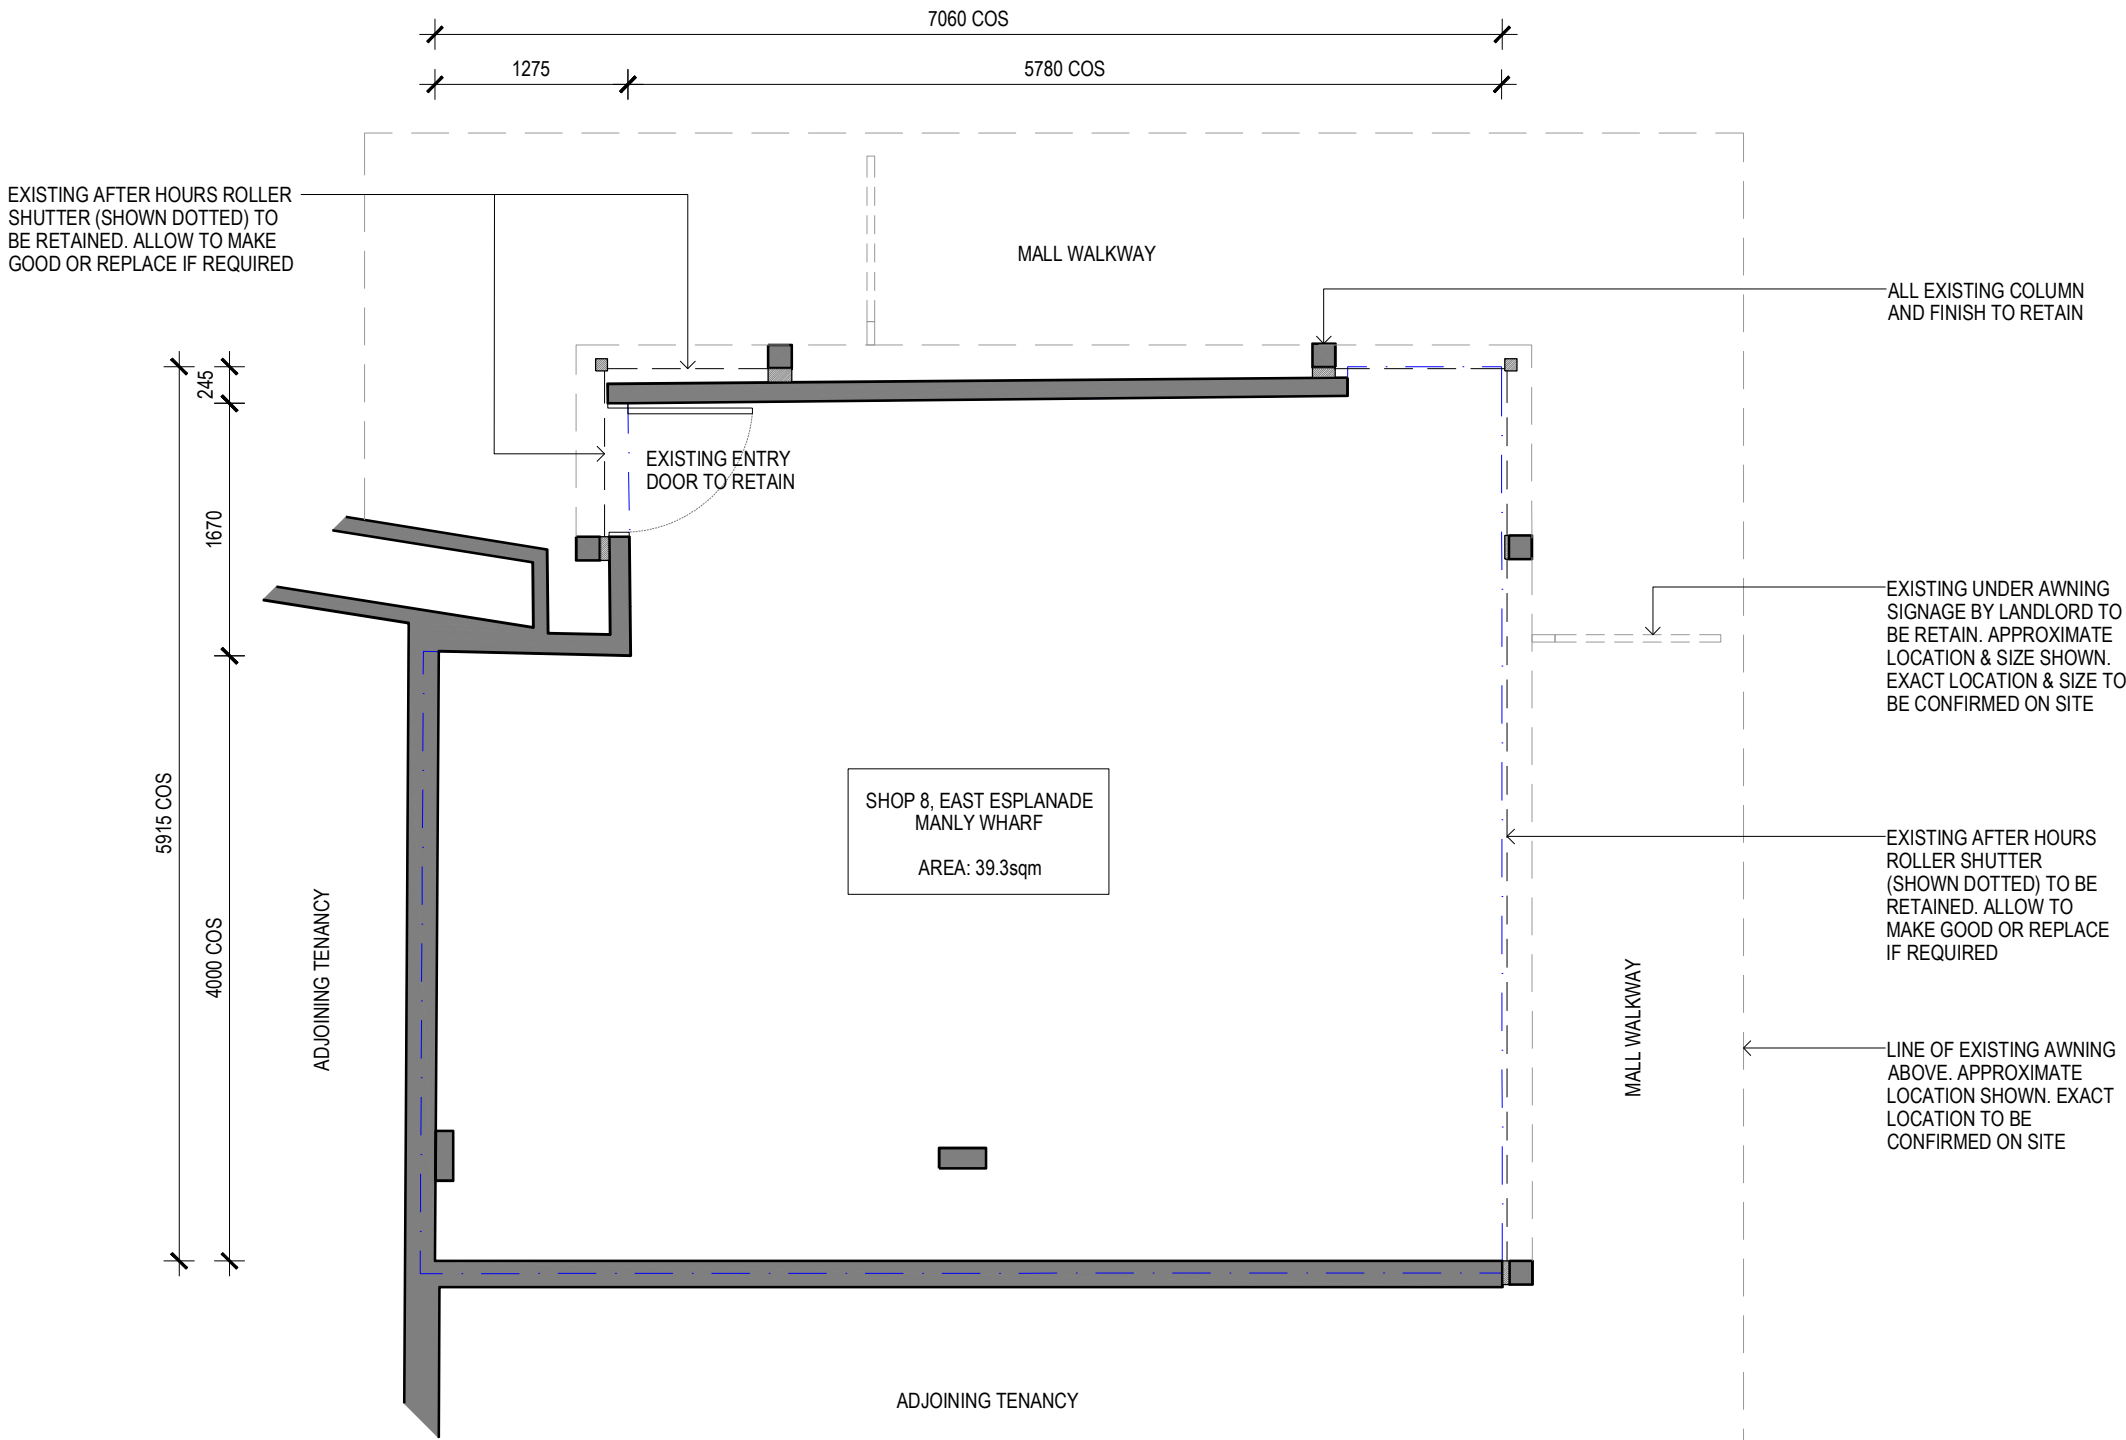

01
--

LEASE PLAN / EXISTING PLAN
1:50@A3

REV	DATE	DESCRIPTION	REVISIONS	
A	16/05/22	PRELIMINARY FOR APPROVAL		
B	19/05/22	PRELIMINARY REVISION		
C	20/06/22	DA SUBMISSION ISSUE		
ALL WORKS TO BE IN ACCORDANCE WITH THE BUILDING CODE OF AUSTRALIA, AUSTRALIAN STANDARDS, STATUTORY REGULATIONS AND LOCAL AUTHORITY REQUIREMENTS.			NOTES	
CONTRACTOR TO ENSURE CONSISTENCY BETWEEN SIMILAR MATERIAL IS MAINTAINED.				
PREPARE & MAKE GOOD ALL SURFACES & SUBSTRATE AS REQUIRED TO RECEIVE NEW FINISHES AS PER MANUFACTURER'S SPECIFICATION.				
<div>AD</div> <div>AVANCE DESIGN</div> <div>ABN 57608142794</div> <div>1/77-83 PARRAMATTA ROAD</div> <div>ANNANDALE 2038 NSW</div> <div>INFO@AVANCEDESIGN.COM.AU</div>			DESIGNER	
THIS DRAWING IS COPYRIGHT AND THE PROPERTY OF THE AUTHOR. IT MUST NOT BE RETAINED, COPIED OR USED WITHOUT THE EXPRESS AUTHORITY OF AVANCE DESIGN.				
ALL DIMENSIONS TO BE CHECKED ON SITE BEFORE COMMENCEMENT OF WORK. ALL DIMENSIONS MUST BE CHECKED & VERIFIED ON SITE PRIOR TO CONSTRUCTION & MANUFACTURE OF ANY ITEM.				
DOCUMENTATION FOR APPROVAL			STAGE	
CLIENT SUSHI HUB Level 8, 263 Clarence Street, Sydney NSW2000			PROJECT DETAILS	
PROJECT SUSHI HUB MANLY SHOP 8, EAST ESPLANADE MANLY WHARF, MANLY NSW				
PROJECT NO. 2219				
DRAWING LEASE PLAN / EXISTING PLAN			DRAWING DETAILS	
SCALE 1:50 @ A3				
DATE Apr 2022				
DRAWN BY AW REVIEWED BY PC				
DWG NO DA101				

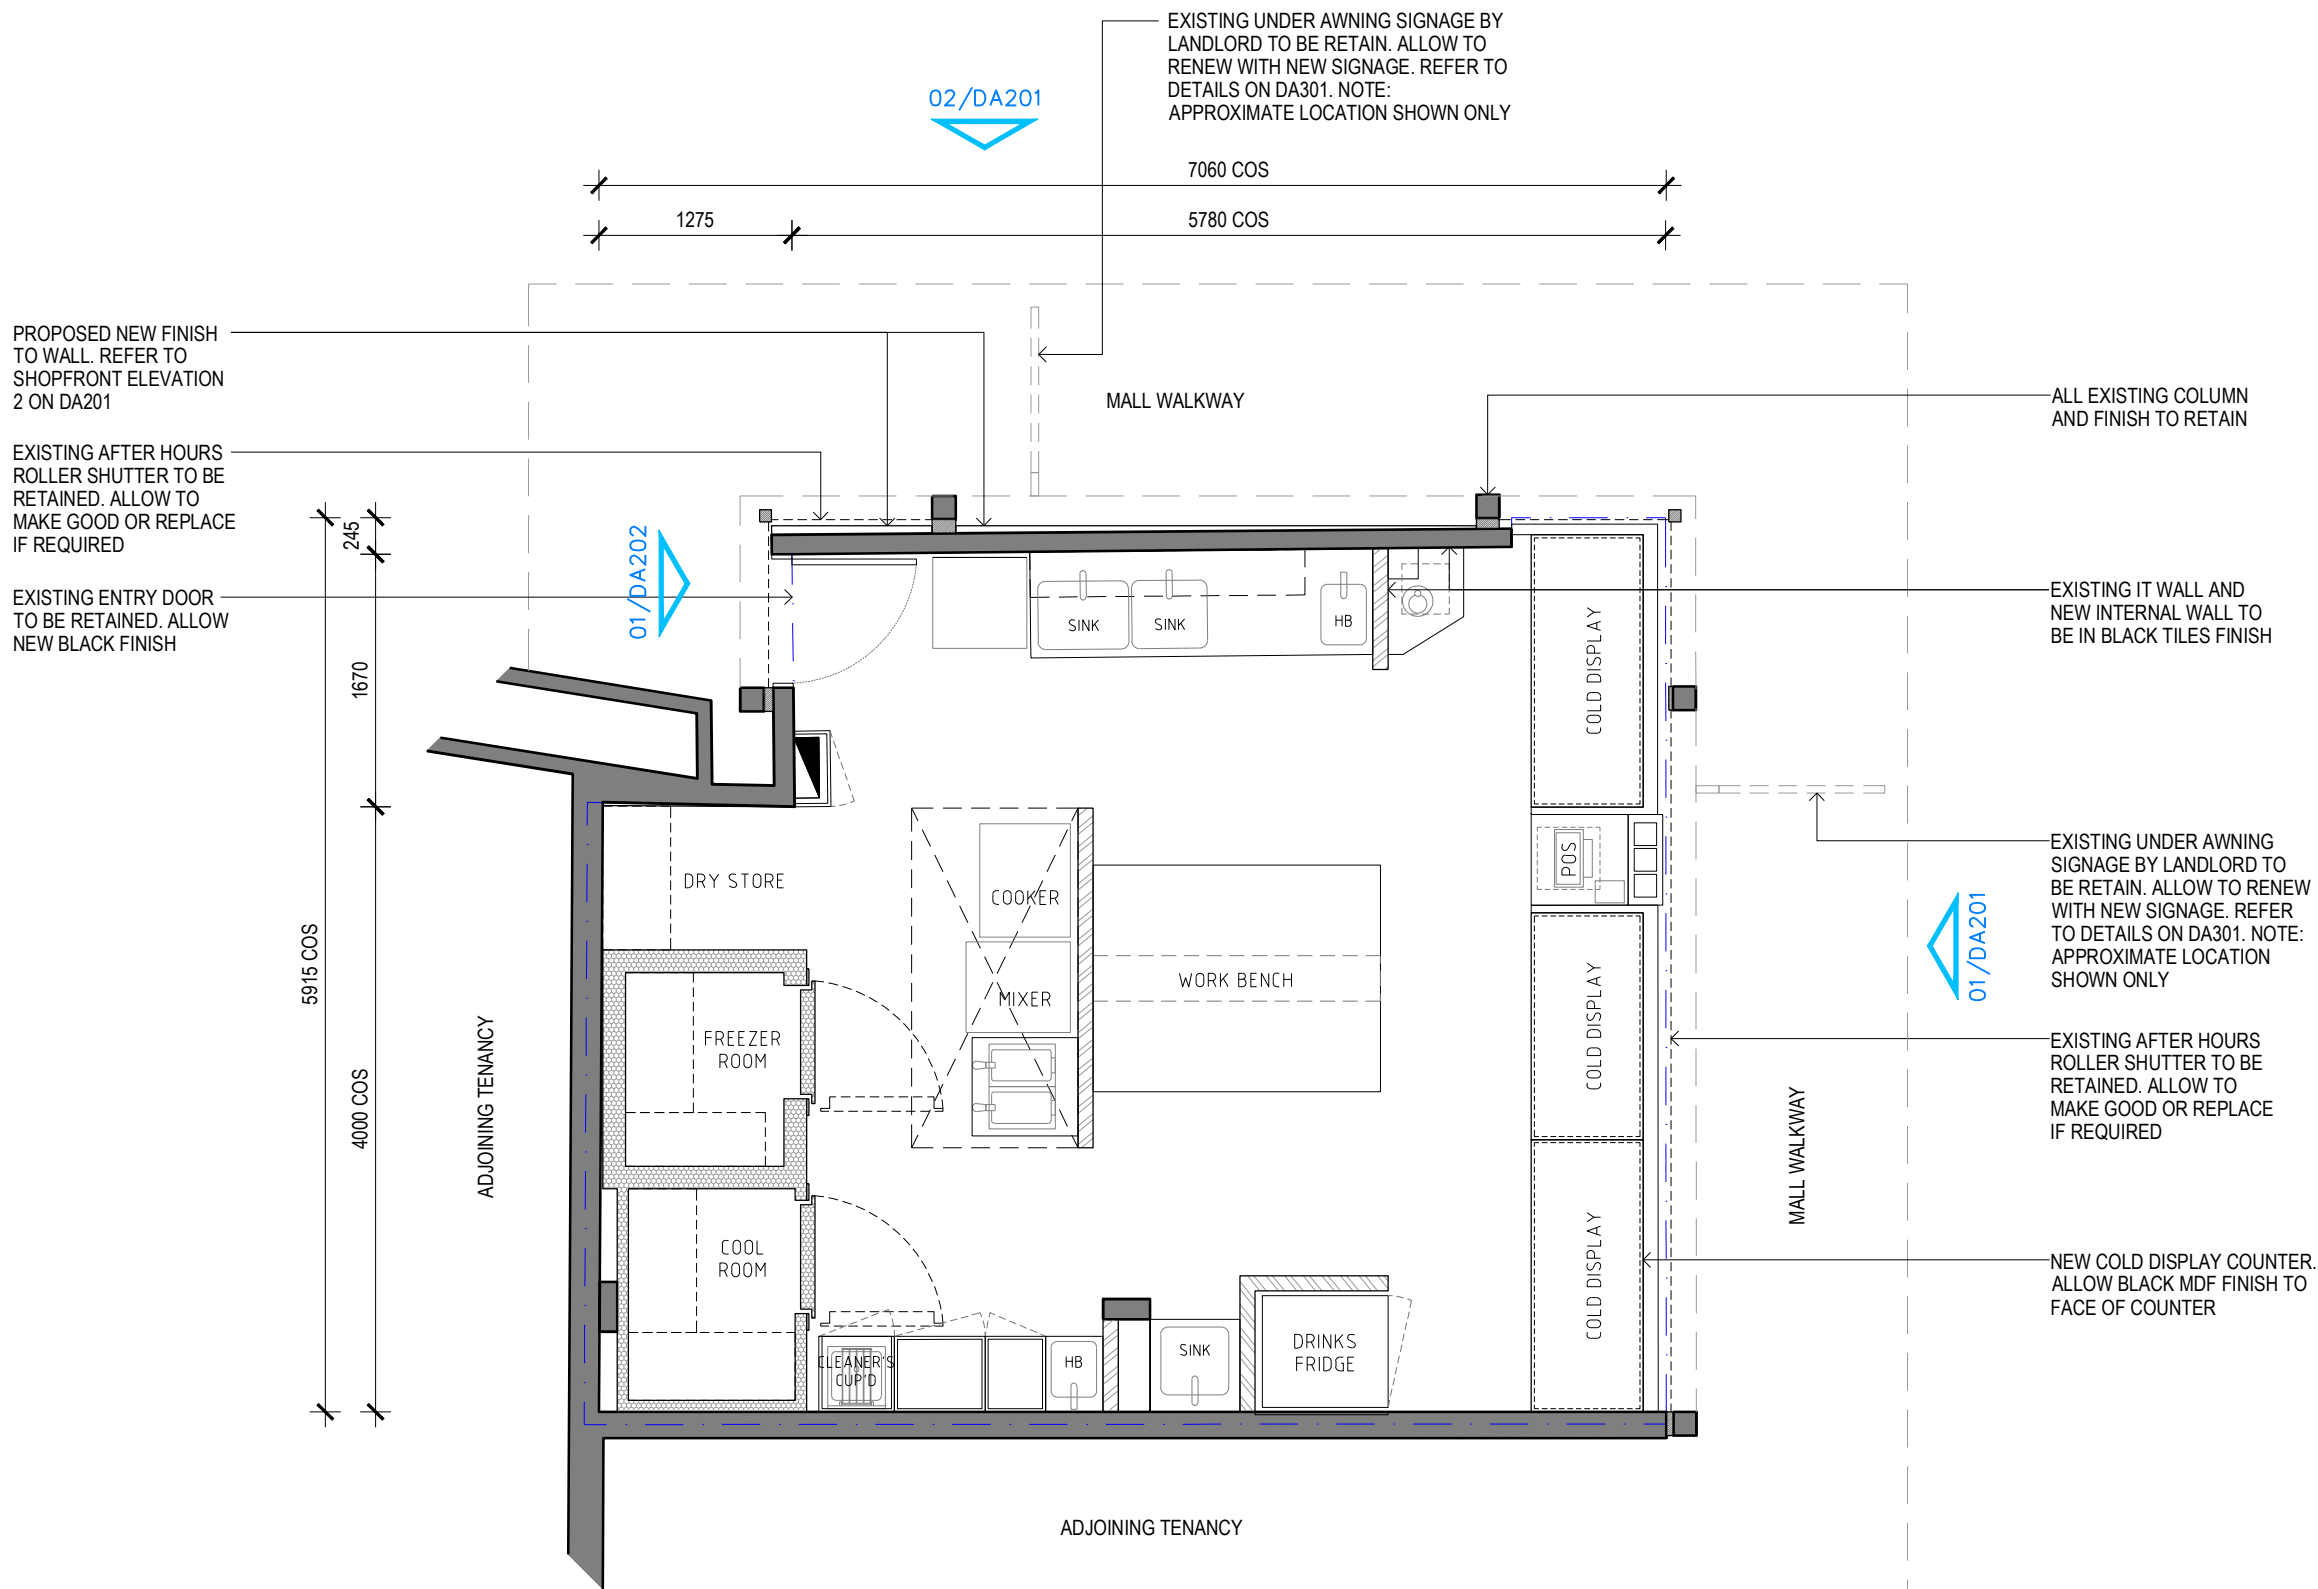


01
--


PROPOSED PLAN
1:50@A3

REV		DATE	DESCRIPTION
REVISIONS	A	16/05/22	PRELIMINARY FOR APPROVAL
	B	19/05/22	PRELIMINARY REVISION
	C	20/06/22	DA SUBMISSION ISSUE
NOTES	ALL WORKS TO BE IN ACCORDANCE WITH THE BUILDING CODE OF AUSTRALIA, AUSTRALIAN STANDARDS, STATUTORY REGULATIONS AND LOCAL AUTHORITY REQUIREMENTS.		
	CONTRACTOR TO ENSURE CONSISTENCY BETWEEN SIMILAR MATERIAL IS MAINTAINED.		
	PREPARE & MAKE GOOD ALL SURFACES & SUBSTRATE AS REQUIRED TO RECEIVE NEW FINISHES AS PER MANUFACTURER'S SPECIFICATION.		
DESIGNER	<div><div>AD</div><div>AVANCE DESIGN</div><div>ABN 57608142794</div><div>1/77-83 PARRAMATTA ROAD</div><div>ANNANDALE 2038 NSW</div><div>INFO@AVANCEDESIGN.COM.AU</div></div>		
	THIS DRAWING IS COPYRIGHT AND THE PROPERTY OF THE AUTHOR. IT MUST NOT BE RETAINED, COPIED OR USED WITHOUT THE EXPRESS AUTHORITY OF AVANCE DESIGN.		
	ALL DIMENSIONS TO BE CHECKED ON SITE BEFORE COMMENCEMENT OF WORK. ALL DIMENSIONS MUST BE CHECKED & VERIFIED ON SITE PRIOR TO CONSTRUCTION & MANUFACTURE OF ANY ITEM.		
STAGE	<div>DOCUMENTATION</div> <div>FOR APPROVAL</div>		
PROJECT DETAILS	CLIENT SUSHI HUB Level 8, 263 Clarence Street, Sydney NSW2000		
	PROJECT SUSHI HUB MANLY SHOP 8, EAST ESPLANADE MANLY WHARF, MANLY NSW		
	PROJECT NO. 2219		
DRAWING DETAILS	DRAWING PROPOSED PLAN		
	SCALE 1:50 @ A3		
	DATE Apr 2022		
DRAWN BY AW		DWG NO	
REVIEWED BY PC		DA111	

DA111

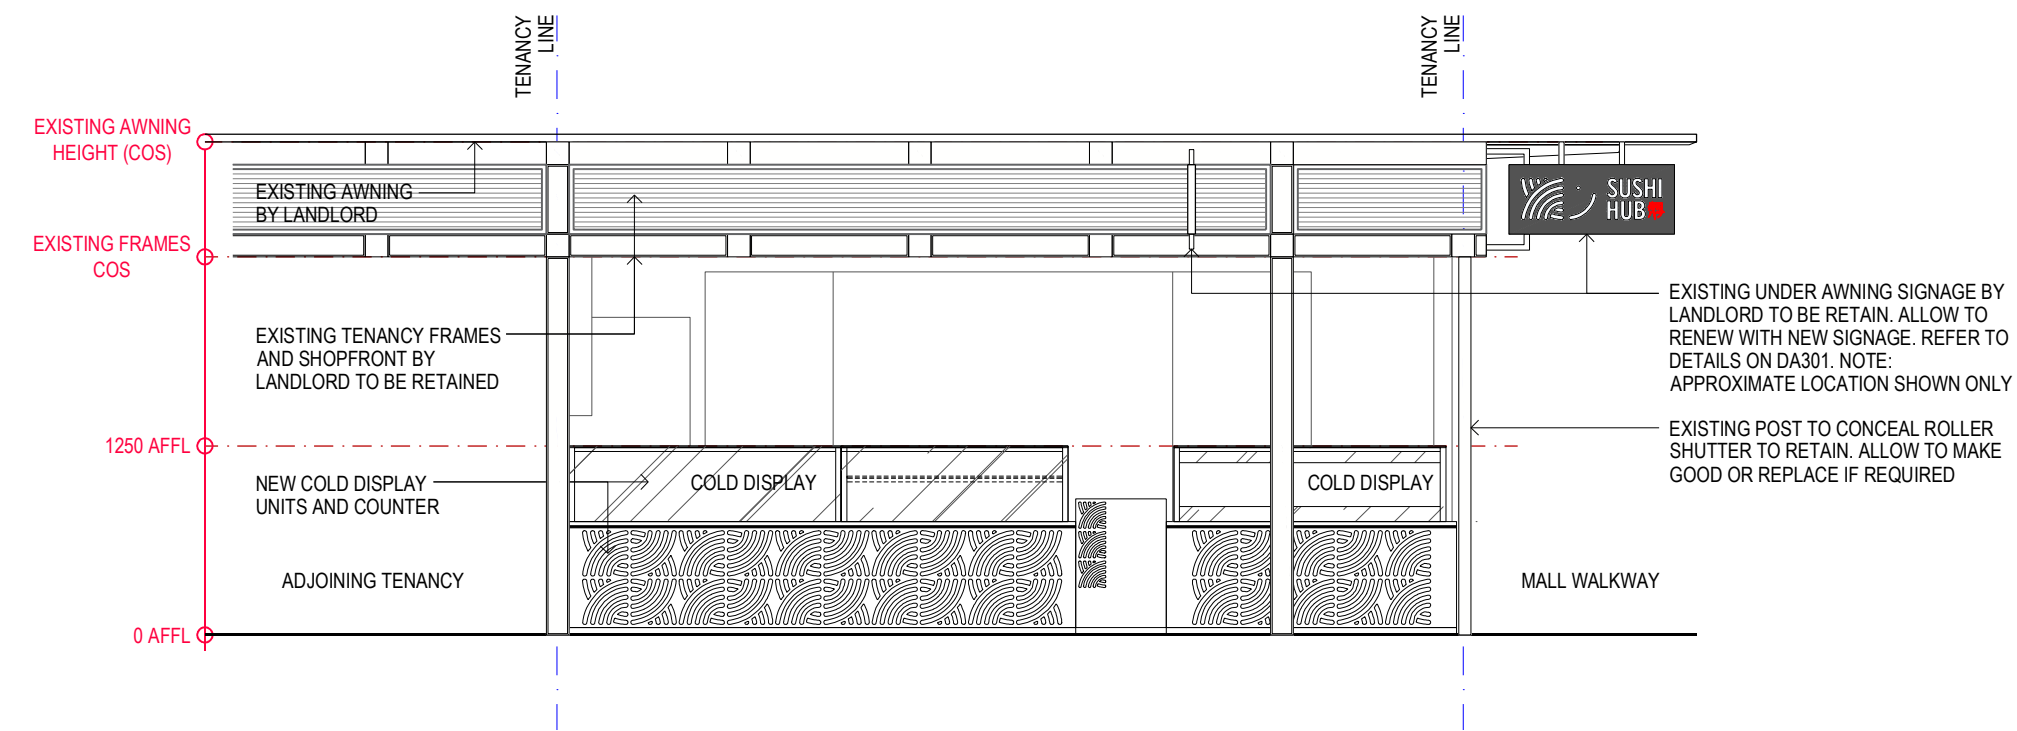

01 SHOPFRONT ELEVATION 1
DA111 1:50@A3

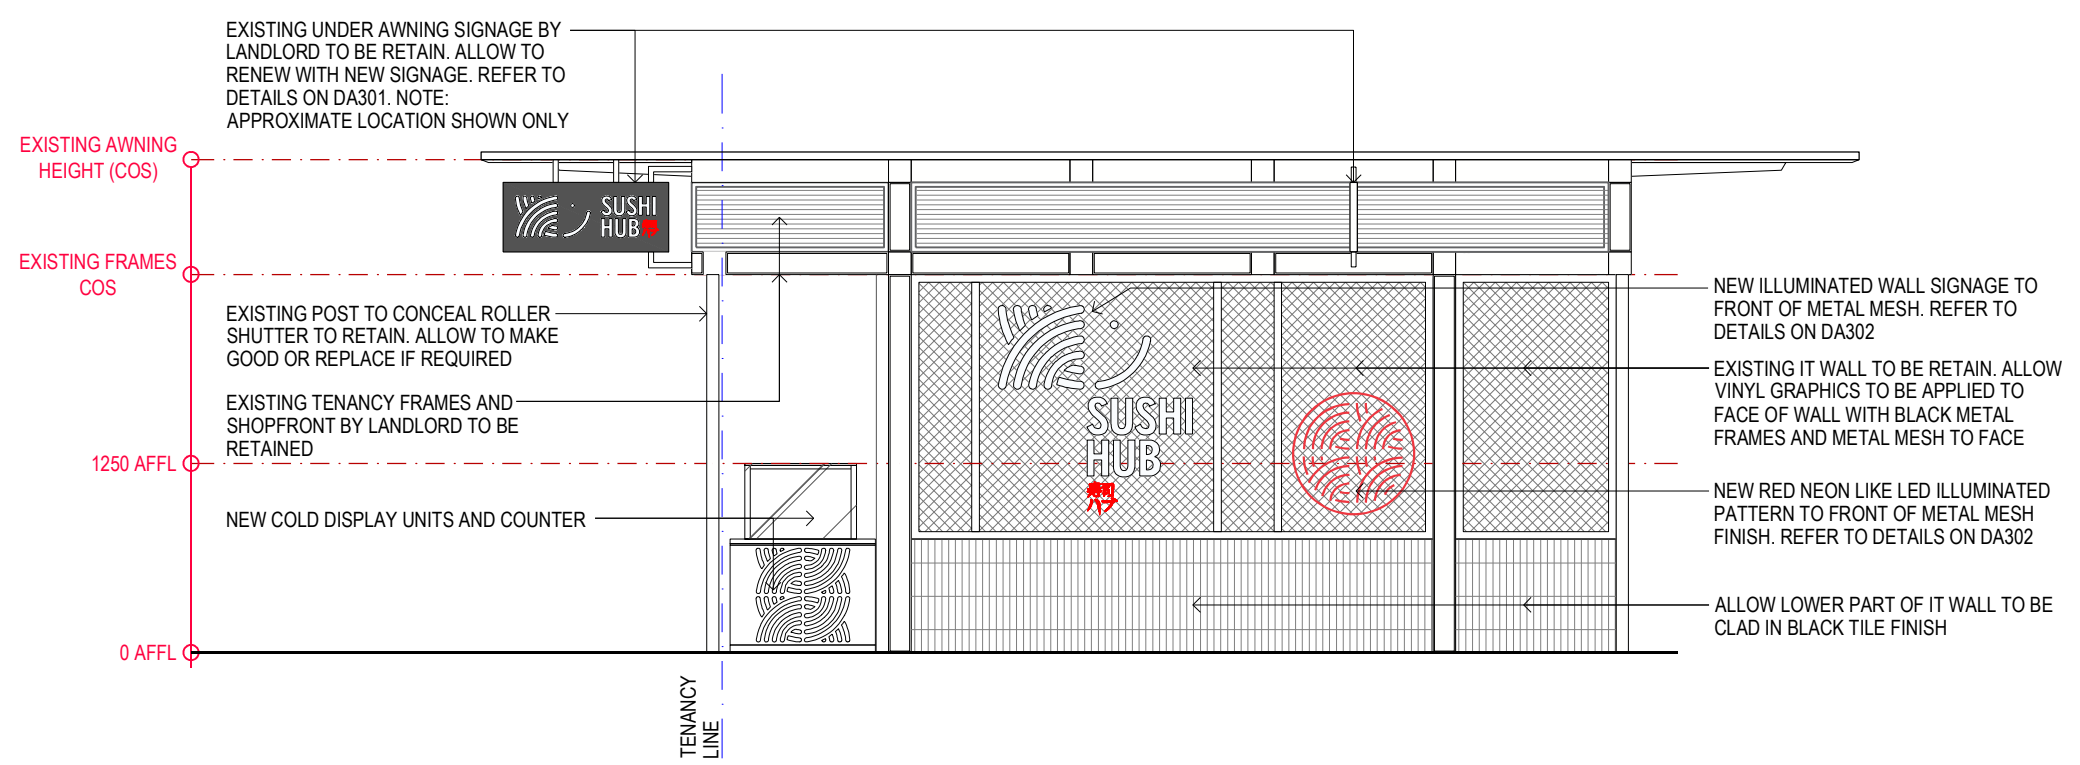

02 SHOPFRONT ELEVATION 2
DA111 1:50@A3

REV		DATE	DESCRIPTION
REVISIONS	A	16/05/22	PRELIMINARY FOR APPROVAL
	B	19/05/22	PRELIMINARY REVISION
	C	20/06/22	DA SUBMISSION ISSUE
NOTES	ALL WORKS TO BE IN ACCORDANCE WITH THE BUILDING CODE OF AUSTRALIA, AUSTRALIAN STANDARDS, STATUTORY REGULATIONS AND LOCAL AUTHORITY REQUIREMENTS.		
	CONTRACTOR TO ENSURE CONSISTENCY BETWEEN SIMILAR MATERIAL IS MAINTAINED.		
	PREPARE & MAKE GOOD ALL SURFACES & SUBSTRATE AS REQUIRED TO RECEIVE NEW FINISHES AS PER MANUFACTURER'S SPECIFICATION.		
DESIGNER	<div><div>AD</div><div>AVANCE DESIGN</div><div>ABN 57608142794</div><div>1/77-83 PARRAMATTA ROAD</div><div>ANNANDALE 2038 NSW</div><div>INFO@AVANCEDESIGN.COM.AU</div></div>		
	<div>THIS DRAWING IS COPYRIGHT AND THE PROPERTY OF THE AUTHOR. IT MUST NOT BE RETAINED, COPIED OR USED WITHOUT THE EXPRESS AUTHORITY OF AVANCE DESIGN.</div> <div>ALL DIMENSIONS TO BE CHECKED ON SITE BEFORE COMMENCEMENT OF WORK. ALL DIMENSIONS MUST BE CHECKED & VERIFIED ON SITE PRIOR TO CONSTRUCTION & MANUFACTURE OF ANY ITEM.</div>		
STAGE	<div>DOCUMENTATION</div> <div>FOR APPROVAL</div>		
PROJECT DETAILS	<div>CLIENT</div> <div>SUSHI HUB</div> <div>Level 8, 263 Clarence Street, Sydney NSW2000</div>		
	<div>PROJECT</div> <div>SUSHI HUB MANLY</div> <div>SHOP 8, EAST ESPLANADE</div> <div>MANLY WHARF, MANLY</div> <div>NSW</div> <div>PROJECT NO.</div> <div>2219</div>		
DRAWING DETAILS	<div>DRAWING</div> <div>SHOPFRONT ELEVATION</div>		
	<div>SCALE</div> <div>1:50 @ A3</div> <div>DATE</div> <div>Apr 2022</div> <div>DRAWN BY</div> <div>AW</div> <div>REVIEWED BY</div> <div>PC</div> <div>DWG NO</div> <div>DA201</div>		

AD
AVANCE DESIGN
ABN 57608142794
1/77-83 PARRAMATTA ROAD
ANNANDALE 2038 NSW
INFO@AVANCEDESIGN.COM.AU

THIS DRAWING IS COPYRIGHT AND THE PROPERTY OF THE AUTHOR. IT MUST NOT BE RETAINED, COPIED OR USED WITHOUT THE EXPRESS AUTHORITY OF AVANCE DESIGN.

ALL DIMENSIONS TO BE CHECKED ON SITE BEFORE COMMENCEMENT OF WORK. ALL DIMENSIONS MUST BE CHECKED & VERIFIED ON SITE PRIOR TO CONSTRUCTION & MANUFACTURE OF ANY ITEM.

DOCUMENTATION
FOR APPROVAL

CLIENT
SUSHI HUB
Level 8, 263 Clarence Street, Sydney NSW2000

PROJECT
SUSHI HUB MANLY
SHOP 8, EAST ESPLANADE
MANLY WHARF, MANLY
NSW

PROJECT NO.
2219

DRAWING
SHOPFRONT ELEVATION


SCALE
1:50 @ A3

DATE
Apr 2022

DRAWN BY
AW


REVIEWED BY
PC

DWG NO
DA201

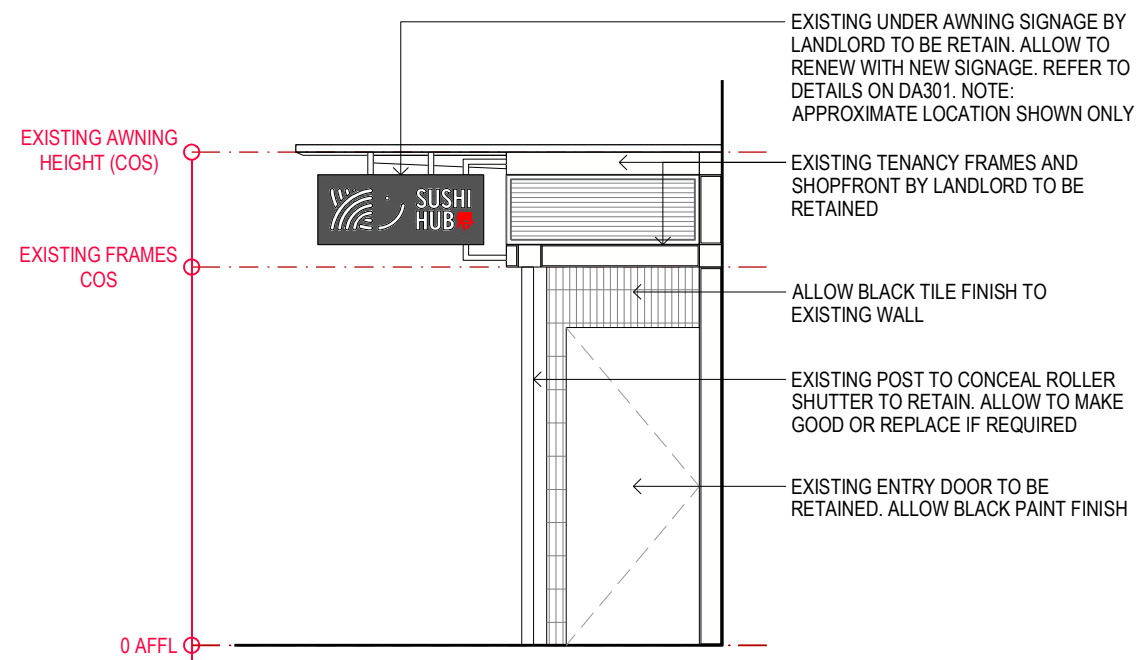

01 SHOPFRONT ELEVATION 3
DA111 1:50@A3


CONCEPT IMAGES / COLOUR SCHEME

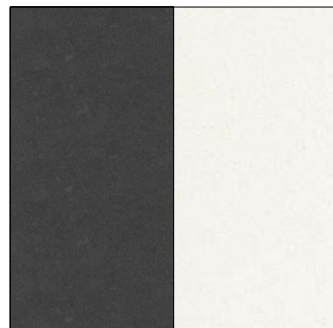

ENGINEERED STONE FINISH




BLACK CORE MDF

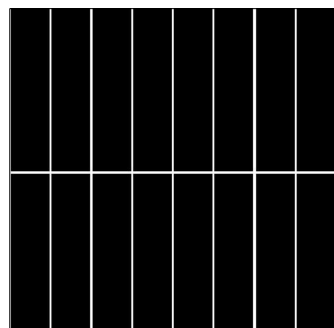


BLACK KITKAT TILES



BLACK SUBWAY TILES

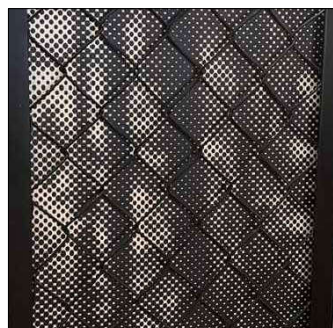

VINYL GRAPHICS WITH METAL MESH
TO FRONT

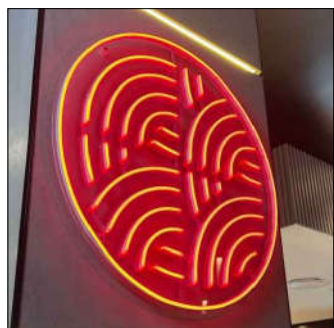

RED NEON LIKE LED ILLUMINATED
PATTERN

REVISIONS
NOTES
DESIGNER
DISCLAIMER
STAGE
PROJECT DETAILS
DRAWING DETAILS

REV	DATE	DESCRIPTION
A	16/05/22	PRELIMINARY FOR APPROVAL
B	19/05/22	PRELIMINARY REVISION
C	20/06/22	DA SUBMISSION ISSUE

ALL WORKS TO BE IN ACCORDANCE WITH THE BUILDING CODE OF AUSTRALIA, AUSTRALIAN STANDARDS, STATUTORY REGULATIONS AND LOCAL AUTHORITY REQUIREMENTS.

CONTRACTOR TO ENSURE CONSISTENCY BETWEEN SIMILAR MATERIAL IS MAINTAINED.

PREPARE & MAKE GOOD ALL SURFACES & SUBSTRATE AS REQUIRED TO RECEIVE NEW FINISHES AS PER MANUFACTURER'S SPECIFICATION.

AD

AVANCE DESIGN

ABN 57608142794

1/77-83 PARRAMATTA ROAD

ANNANDALE 2038 NSW

INFO@AVANCEDESIGN.COM.AU

THIS DRAWING IS COPYRIGHT AND THE PROPERTY OF THE AUTHOR. IT MUST NOT BE RETAINED, COPIED OR USED WITHOUT THE EXPRESS AUTHORITY OF AVANCE DESIGN.

ALL DIMENSIONS TO BE CHECKED ON SITE BEFORE COMMENCEMENT OF WORK. ALL DIMENSIONS MUST BE CHECKED & VERIFIED ON SITE PRIOR TO CONSTRUCTION & MANUFACTURE OF ANY ITEM.

DOCUMENTATION
FOR APPROVAL

CLIENT
SUSHI HUB
Level 8, 263 Clarence Street, Sydney NSW2000

PROJECT
SUSHI HUB MANLY
SHOP 8, EAST ESPLANADE
MANLY WHARF, MANLY
NSW

PROJECT NO.
2219

DRAWING
SHOPFRONT ELEVATION


SCALE
1:50 @ A3

DATE
Apr 2022

DRAWN BY
AW

REVIEWED BY
PC

DWG NO
DA202

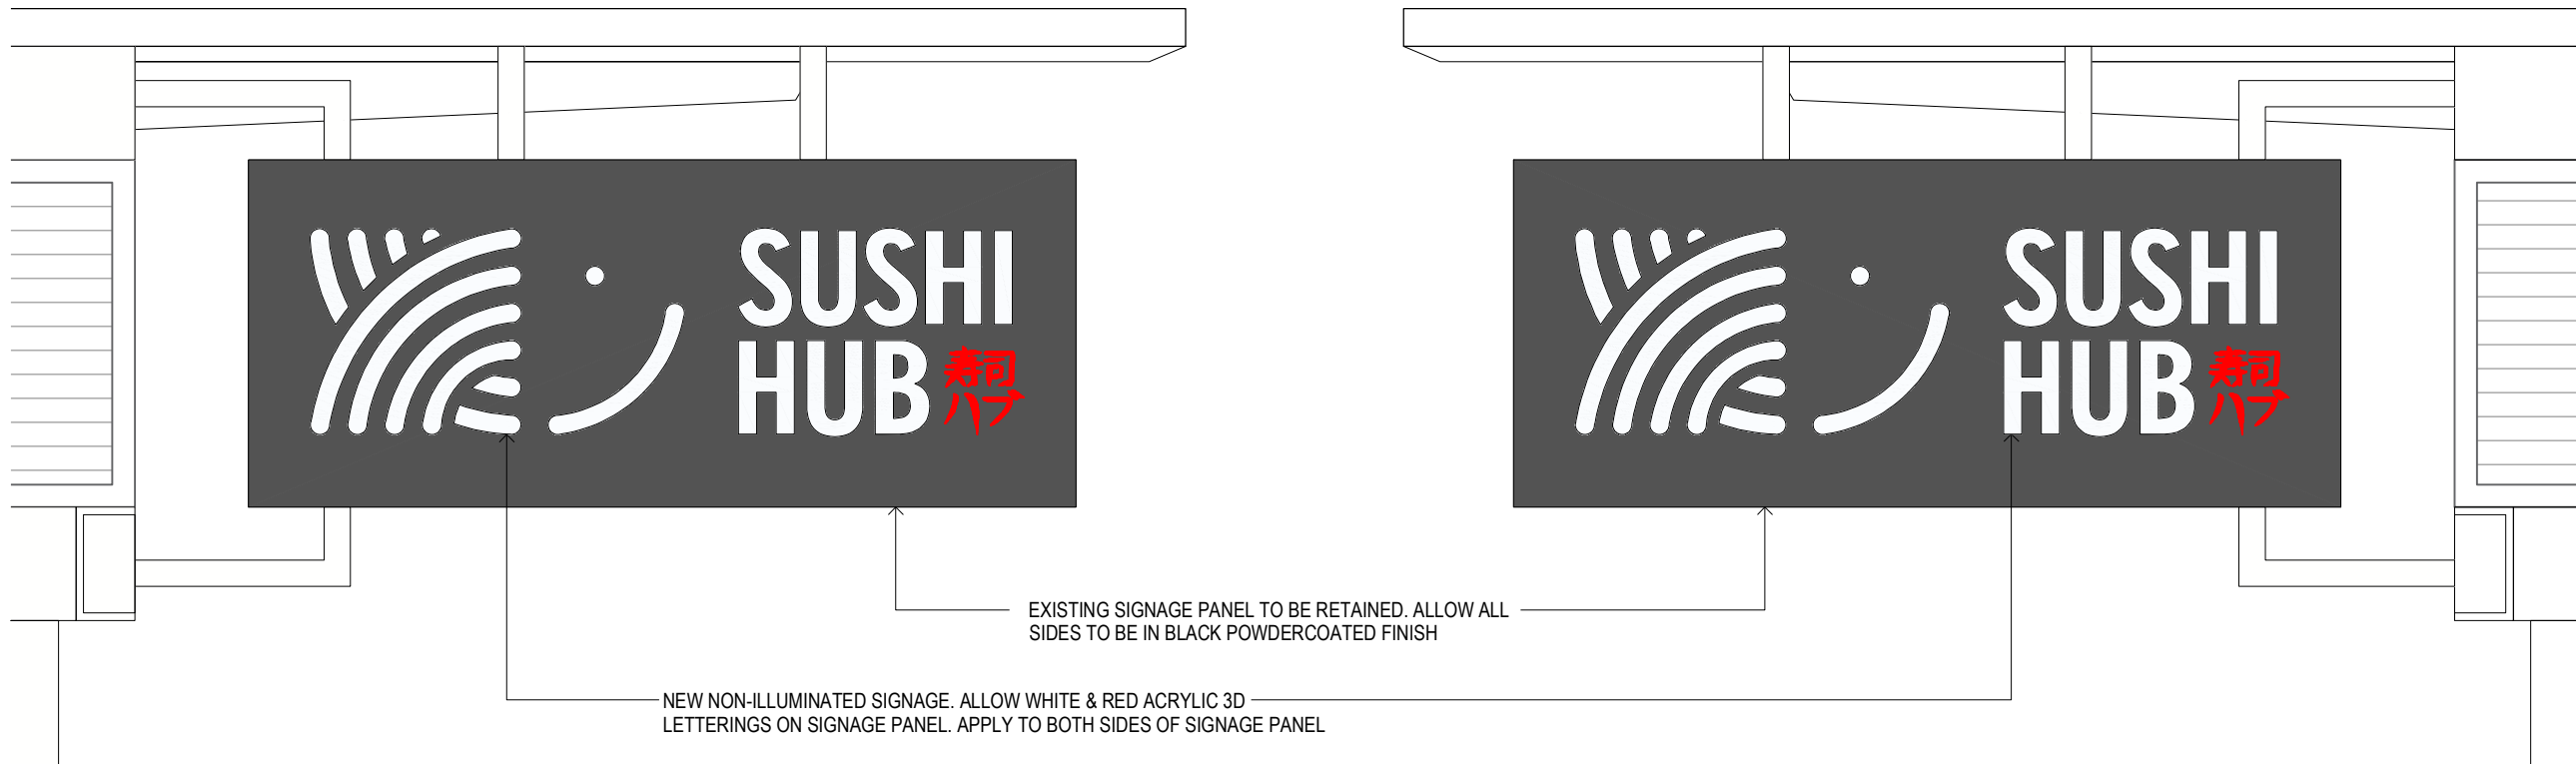

01
A201

SIGN 1 & 2 - ELEVATION 1


1:10@A3

02
A201

SIGN 1 & 2 - ELEVATION 2

1:10@A3

REV	DATE	DESCRIPTION	REVISIONS
A	16/05/22	PRELIMINARY FOR APPROVAL	
B	19/05/22	PRELIMINARY REVISION	
C	20/06/22	DA SUBMISSION ISSUE	
			NOTES
ALL WORKS TO BE IN ACCORDANCE WITH THE BUILDING CODE OF AUSTRALIA, AUSTRALIAN STANDARDS, STATUTORY REGULATIONS AND LOCAL AUTHORITY REQUIREMENTS.			
CONTRACTOR TO ENSURE CONSISTENCY BETWEEN SIMILAR MATERIAL IS MAINTAINED.			
PREPARE & MAKE GOOD ALL SURFACES & SUBSTRATE AS REQUIRED TO RECEIVE NEW FINISHES AS PER MANUFACTURER'S SPECIFICATION.			
			DESIGNER
<div>AD</div> <div>AVANCE DESIGN</div> <div>ABN 57608142794</div> <div>1/77-83 PARRAMATTA ROAD</div> <div>ANNANDALE 2038 NSW</div> <div>INFO@AVANCEDESIGN.COM.AU</div>			
			DISCLAIMER
THIS DRAWING IS COPYRIGHT AND THE PROPERTY OF THE AUTHOR. IT MUST NOT BE RETAINED, COPIED OR USED WITHOUT THE EXPRESS AUTHORITY OF AVANCE DESIGN.			
ALL DIMENSIONS TO BE CHECKED ON SITE BEFORE COMMENCEMENT OF WORK. ALL DIMENSIONS MUST BE CHECKED & VERIFIED ON SITE PRIOR TO CONSTRUCTION & MANUFACTURE OF ANY ITEM.			STAGE
DOCUMENTATION			
FOR APPROVAL			
			PROJECT DETAILS
CLIENT SUSHI HUB Level 8, 263 Clarence Street, Sydney NSW2000			
PROJECT SUSHI HUB MANLY SHOP 8, EAST ESPLANADE MANLY WHARF, MANLY NSW			
PROJECT NO. 2219			DRAWING DETAILS
DRAWING SIGNAGE DETAILS			
SCALE 1:10 @ A3			
DATE Apr 2022			
DRAWN BY AW			
REVIEWED BY PC			
			DWG NO DA301

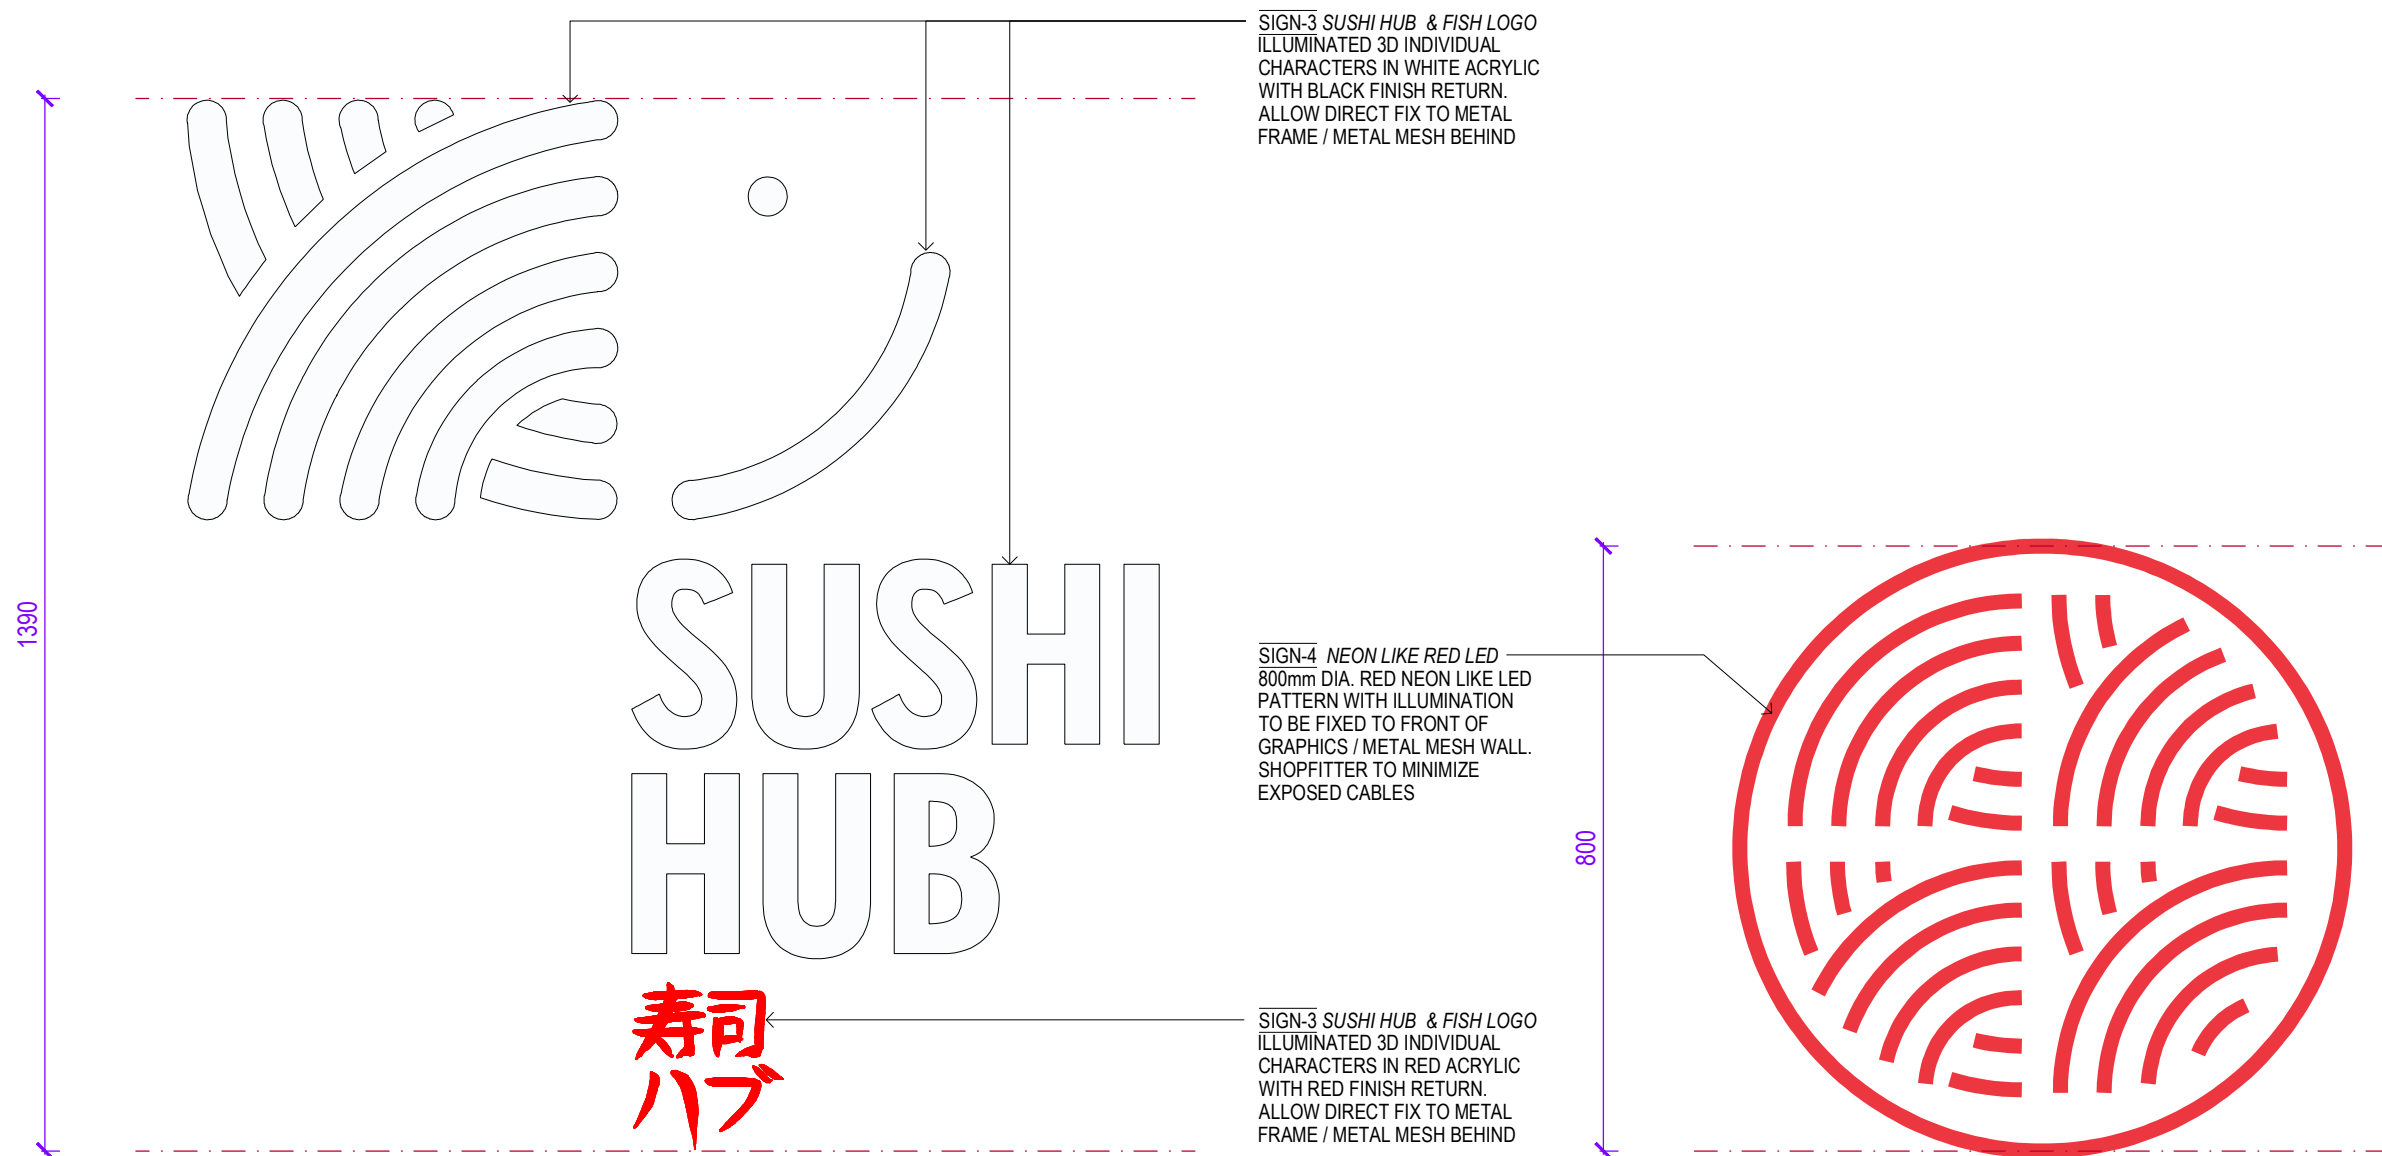


01
A201

SIGN 3 - ELEVATION

1:10@A3

02 SIGN 4 - ELEVATION
A201 1:10@A3

REVISIONS	REV	DATE	DESCRIPTION
	A	16/05/22	PRELIMINARY FOR APPROVAL
	B	19/05/22	PRELIMINARY REVISION
	C	20/06/22	DA SUBMISSION ISSUE
NOTES	ALL WORKS TO BE IN ACCORDANCE WITH THE BUILDING CODE OF AUSTRALIA, AUSTRALIAN STANDARDS, STATUTORY REGULATIONS AND LOCAL AUTHORITY REQUIREMENTS.		
	CONTRACTOR TO ENSURE CONSISTENCY BETWEEN SIMILAR MATERIAL IS MAINTAINED.		
	PREPARE & MAKE GOOD ALL SURFACES & SUBSTRATE AS REQUIRED TO RECEIVE NEW FINISHES AS PER MANUFACTURER'S SPECIFICATION.		
DESIGNER	<div><p>AVANCE DESIGN ABN 57608142794 1/77-83 PARRAMATTA ROAD ANNANDALE 2038 NSW INFO@AVANCEDESIGN.COM.AU</p></div>		
DISCLAIMER	<p>THIS DRAWING IS COPYRIGHT AND THE PROPERTY OF THE AUTHOR. IT MUST NOT BE RETAINED, COPIED OR USED WITHOUT THE EXPRESS AUTHORITY OF AVANCE DESIGN.</p> <p>ALL DIMENSIONS TO BE CHECKED ON SITE BEFORE COMMENCEMENT OF WORK. ALL DIMENSIONS MUST BE CHECKED & VERIFIED ON SITE PRIOR TO CONSTRUCTION & MANUFACTURE OF ANY ITEM.</p>		
STAGE	<div><hr/><p>DOCUMENTATION FOR APPROVAL</p><hr/></div>		
PROJECT DETAILS	<p>CUSTOMER SUSHI HUB Level 8, 263 Clarence Street, Sydney NSW2000</p> <p>PROJECT SUSHI HUB MANLY SHOP 8, EAST ESPLANADE MANLY WHARF, MANLY NSW</p> <p>PROJECT NO. 2219</p>		
DRAWING DETAILS	<p>DRAWING SIGNAGE DETAILS</p> <p>SCALE 1:10 @ A3</p> <p>DATE Apr 2022</p> <div><p>DRAWN BY AW</p><p>REVIEWED BY PC</p><div>DWG NO DA302</div></div>		