



**THIS PLAN IS TO BE READ IN
CONJUNCTION WITH
THE CONDITIONS OF DEVELOPMENT
CONSENT**


DA2019/1529

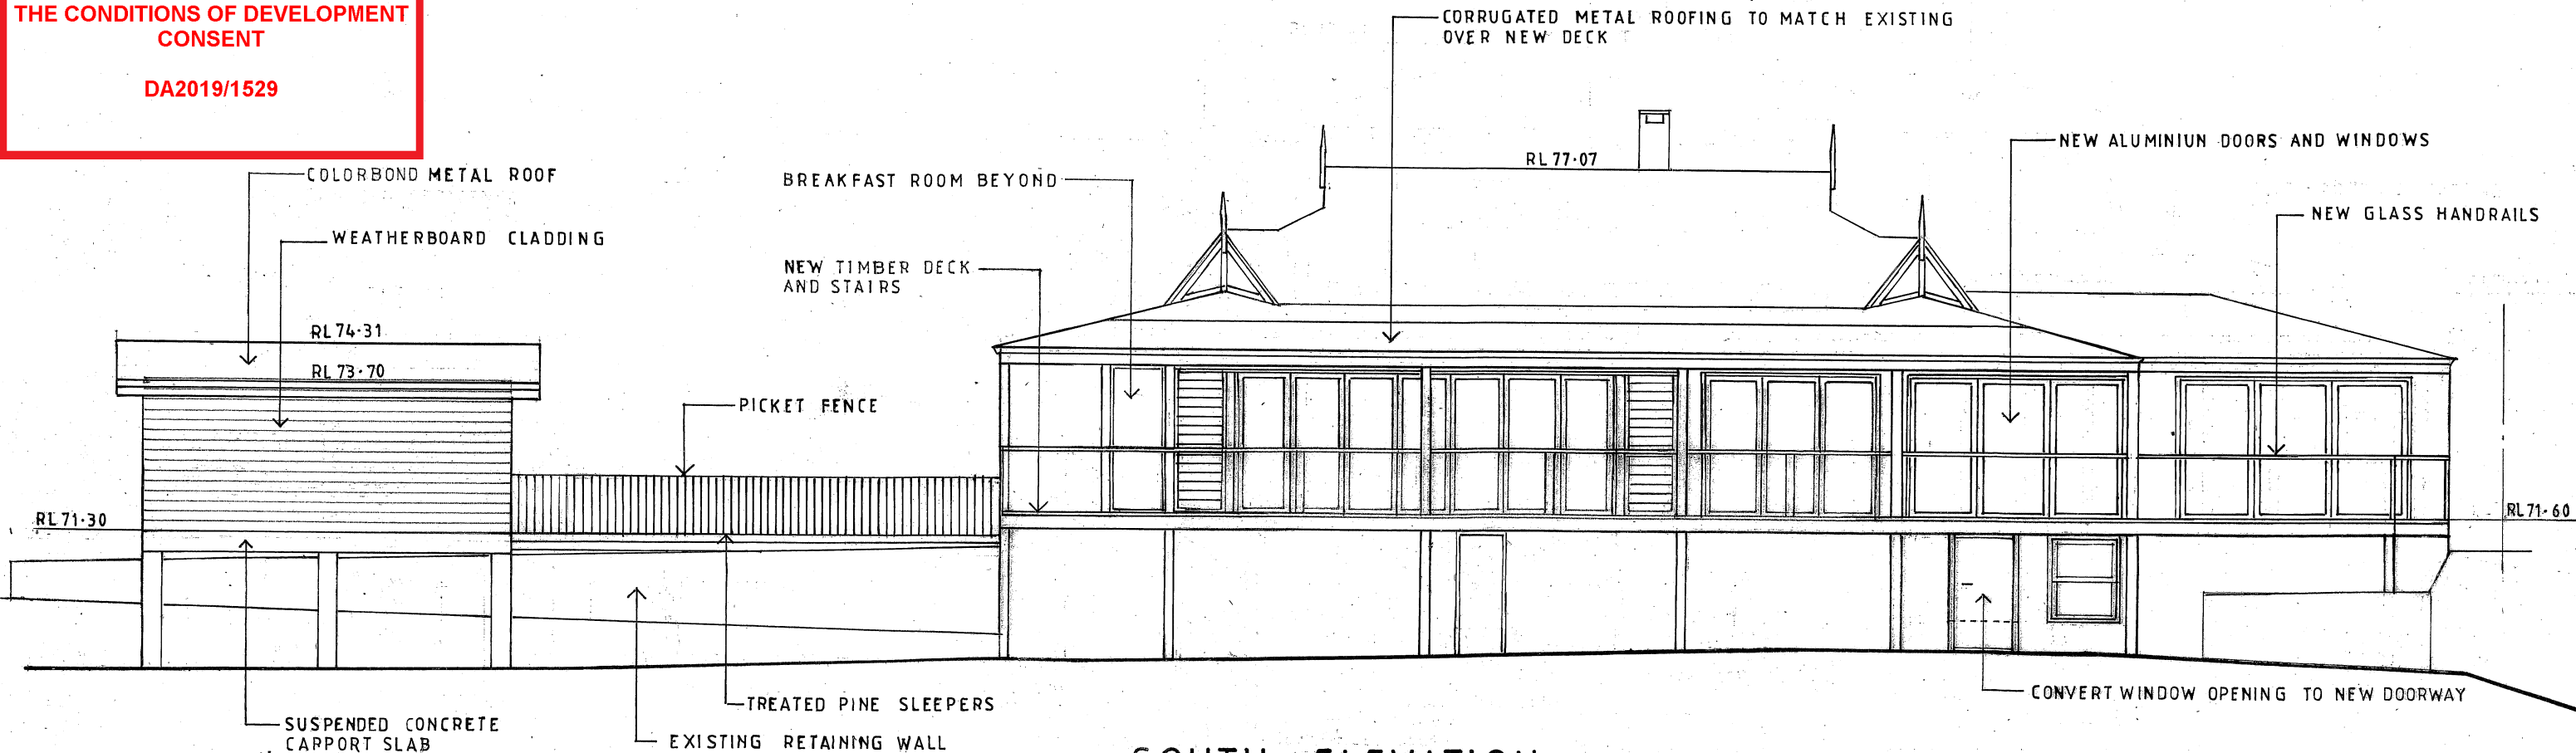

SOUTH ELEVATION

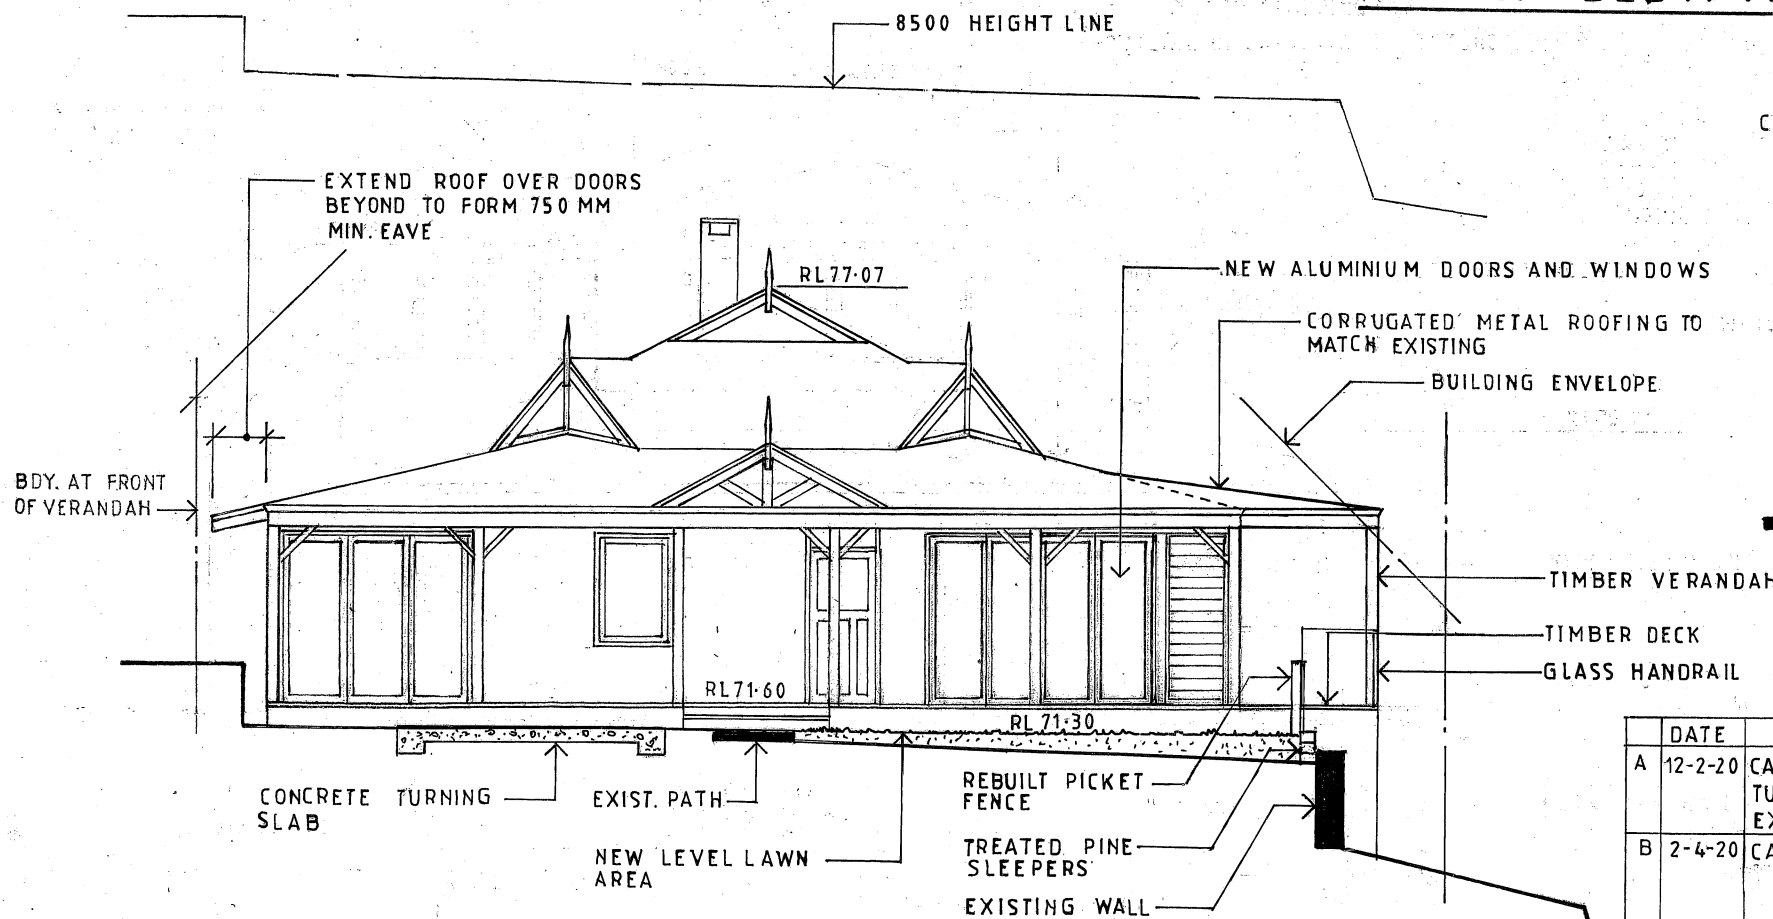

WEST ELEVATION

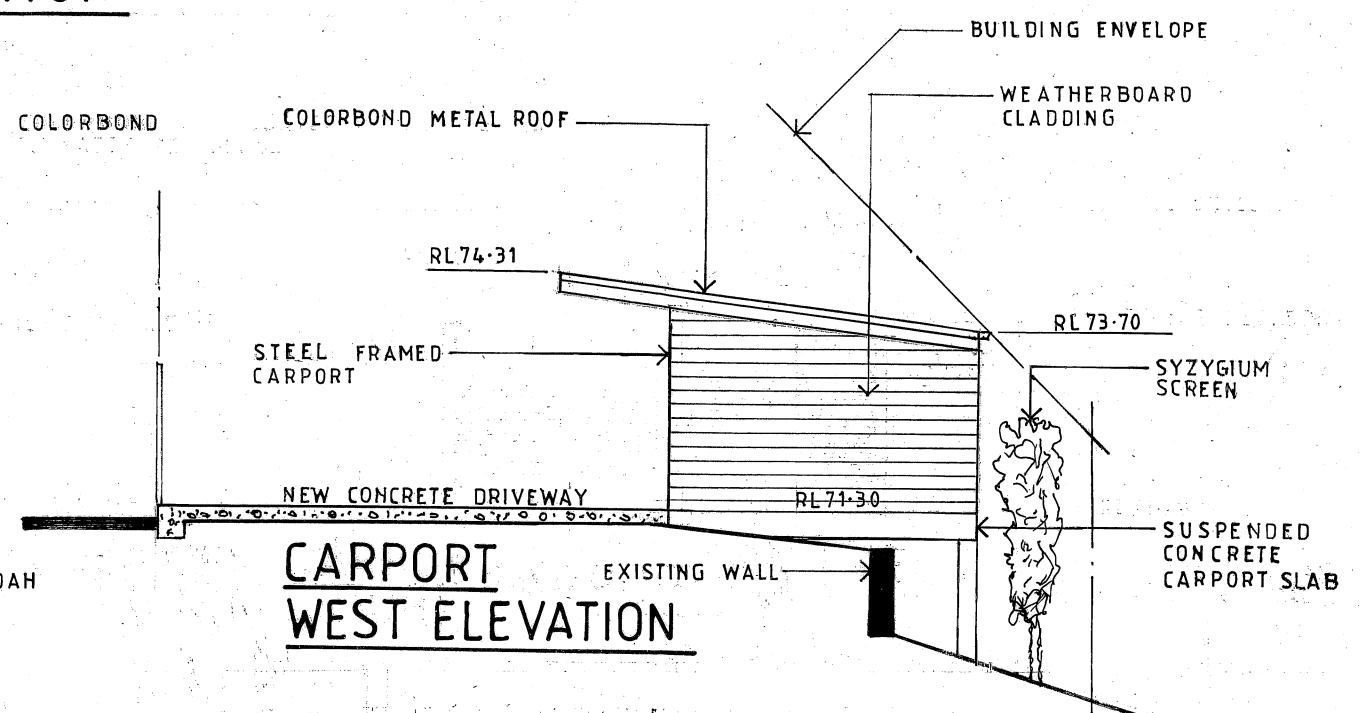

**CARPORT
WEST ELEVATION**

DATE	REVISION
A 12-2-20	CARPORT REVISED TURNING SLAB ADDED EXIST. WALL RETAINED
B 2-4-20	CARPORT REVISED




John Wright


NETWORK DESIGN

a.b.n.52 057 985 118
37 McKillop Road Beacon Hill 2100
M. 0417 459 596
alwayswright@optusnet.com.au


ALTERATIONS AND ADDITIONS		
77A MYOLA ROAD NEWPORT LOT 1 DP715601		
CLIENT JON MILLIGAN		
SOUTH AND WEST ELEVATION		
DATE NOVEMBER 2018	DRAWN J.WRIGHT	DRG. NO. 11-18-MYO
SCALE 1:100	ISSUE: DA	SHEET NO. 4B

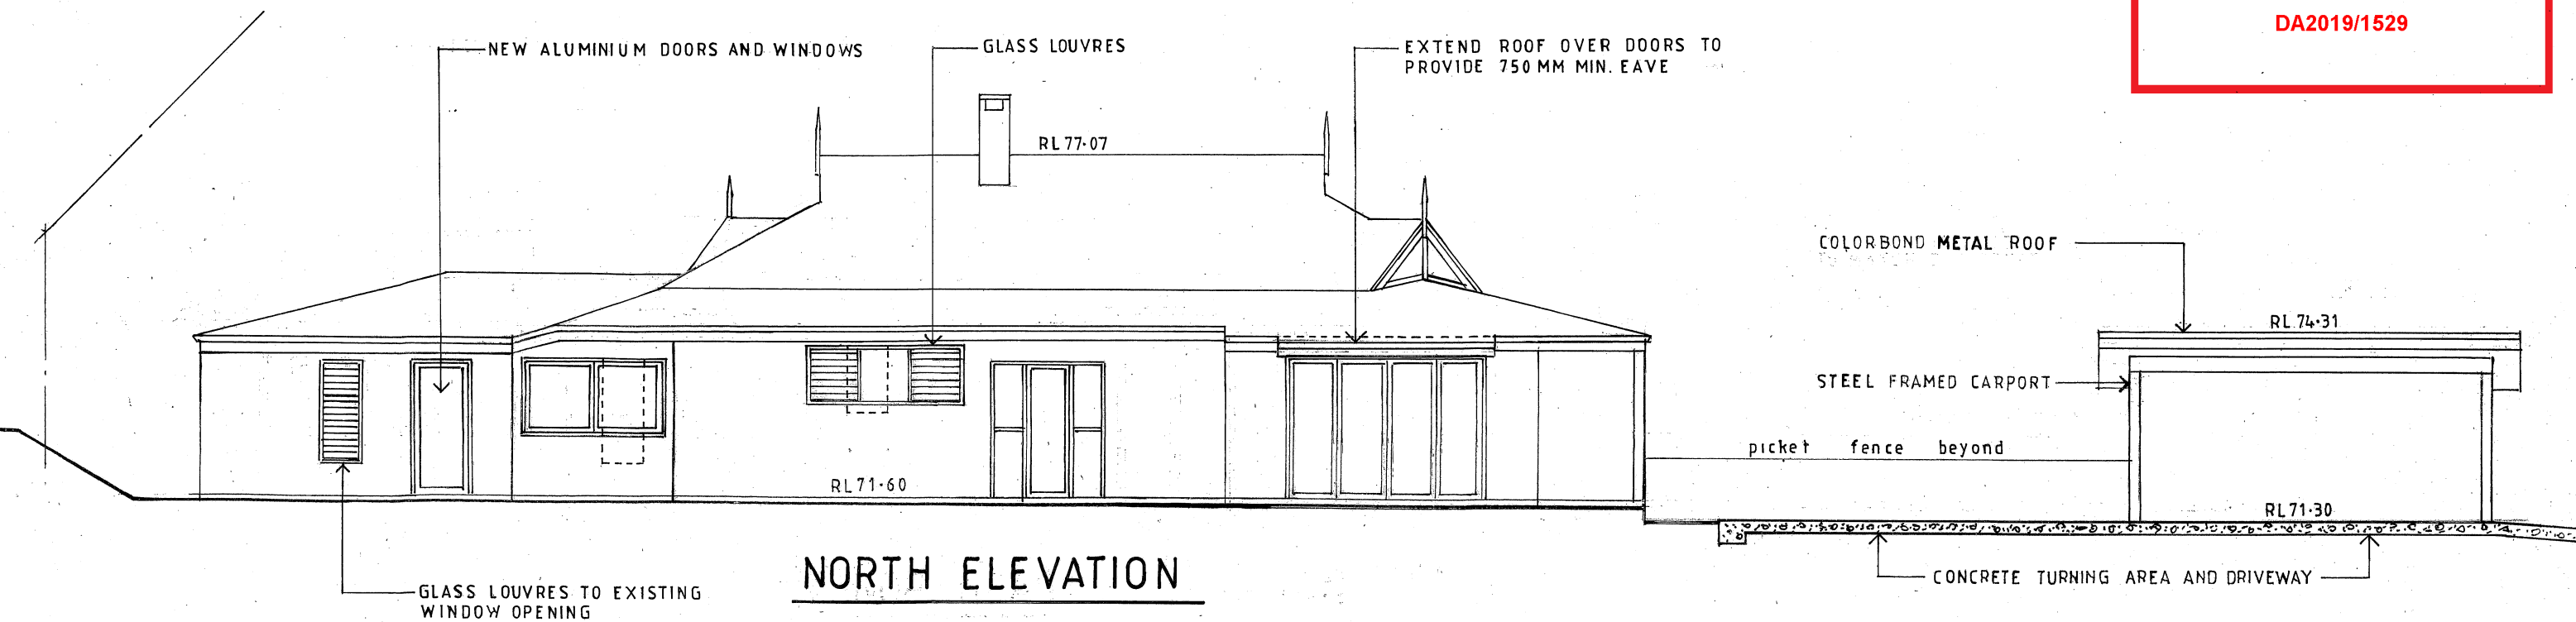

NORTH ELEVATION

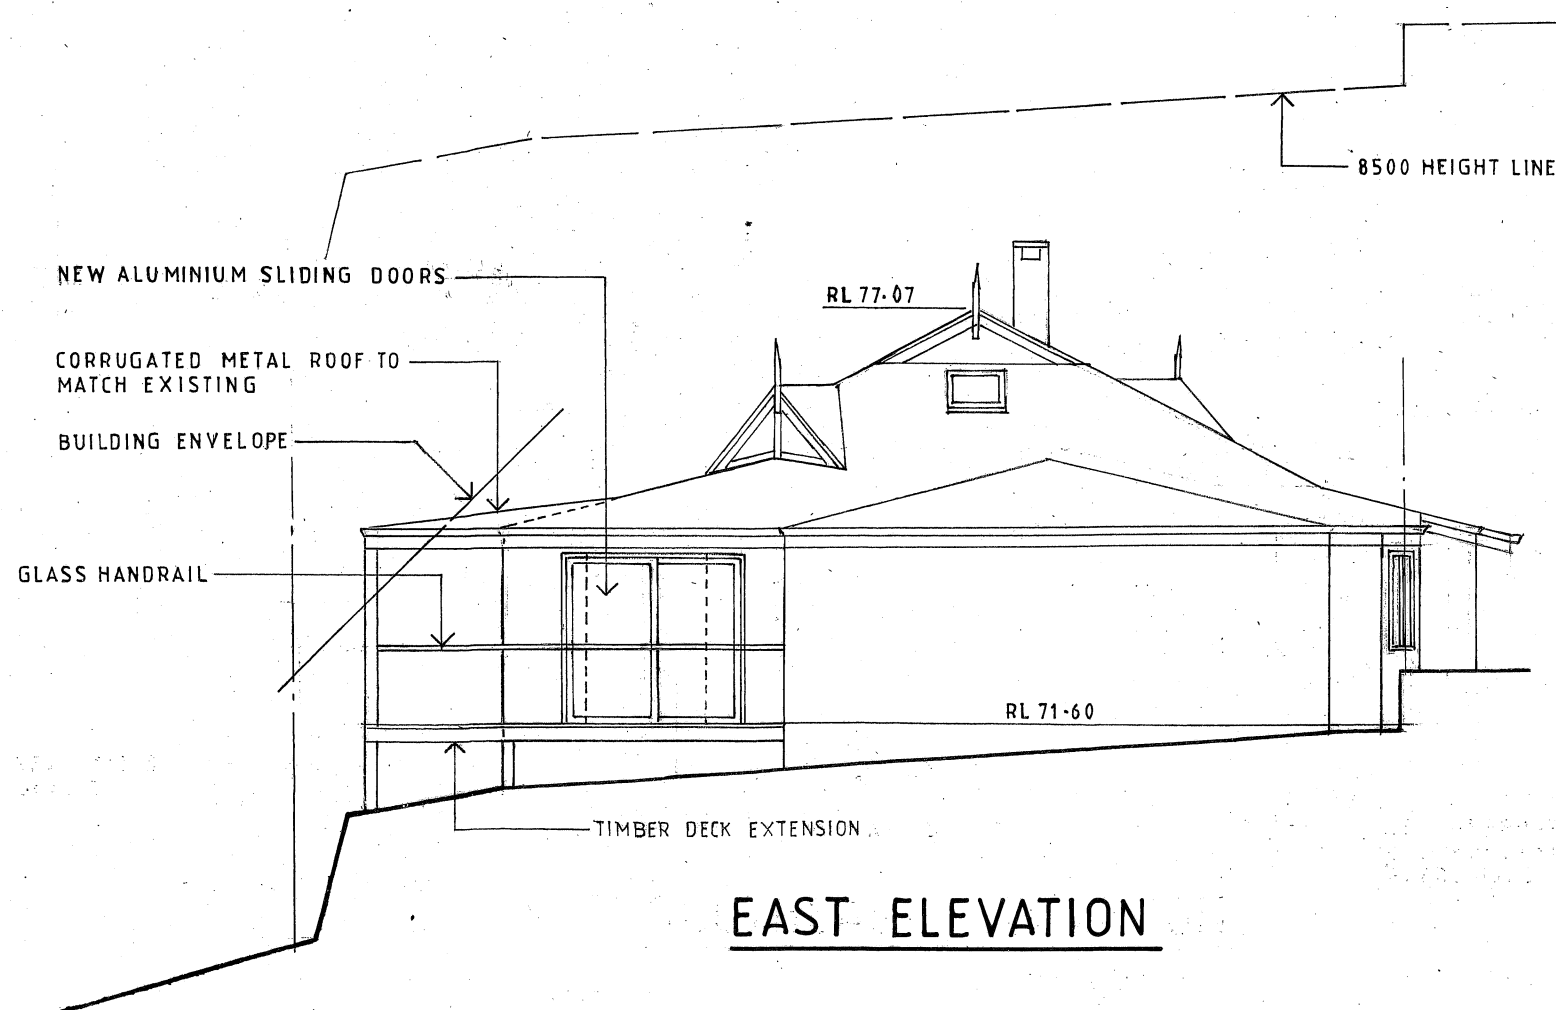

EAST ELEVATION

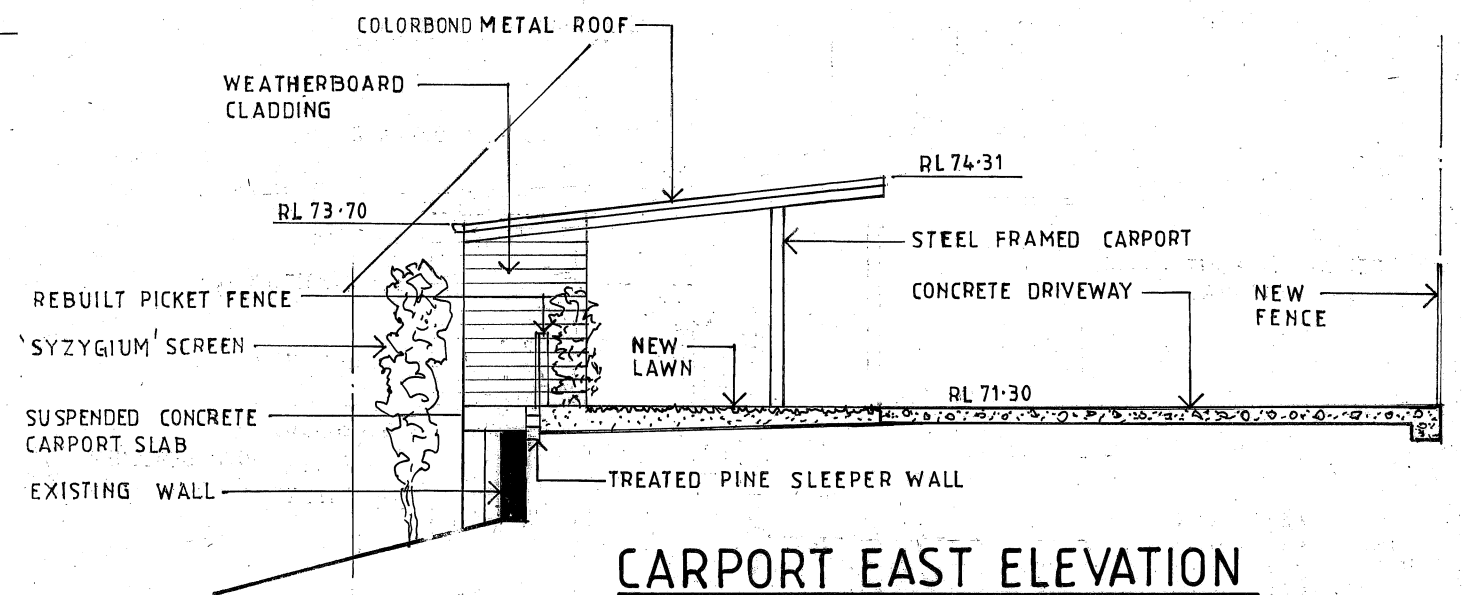

CARPORT EAST ELEVATION


DATE	REVISION
A 12-2-20	CARPORT REVISED. TURNING AREA ADDED. EXISTING WALL RETAINED
B 2-4-20	CARPORT REVISED



John Wright
NETWORK DESIGN
a.b.n.52 057 985 118
37 McKillop Road Beacon Hill 2100
M. 0417 459 596
alwayswright@optusnet.com.au

ALTERATIONS AND ADDITIONS 77A MYOLA ROAD NEWPORT LOT 1 DP715601		
CLIENT JON MILLIGAN		
NORTH AND EAST ELEVATION		
DATE NOVEMBER 2018	DRAWN J.WRIGHT	DRG. NO. 11-18-MYO
SCALE 1:100	ISSUE: DA	SHEET NO. 5 B

BUNGAN HEAD ROAD

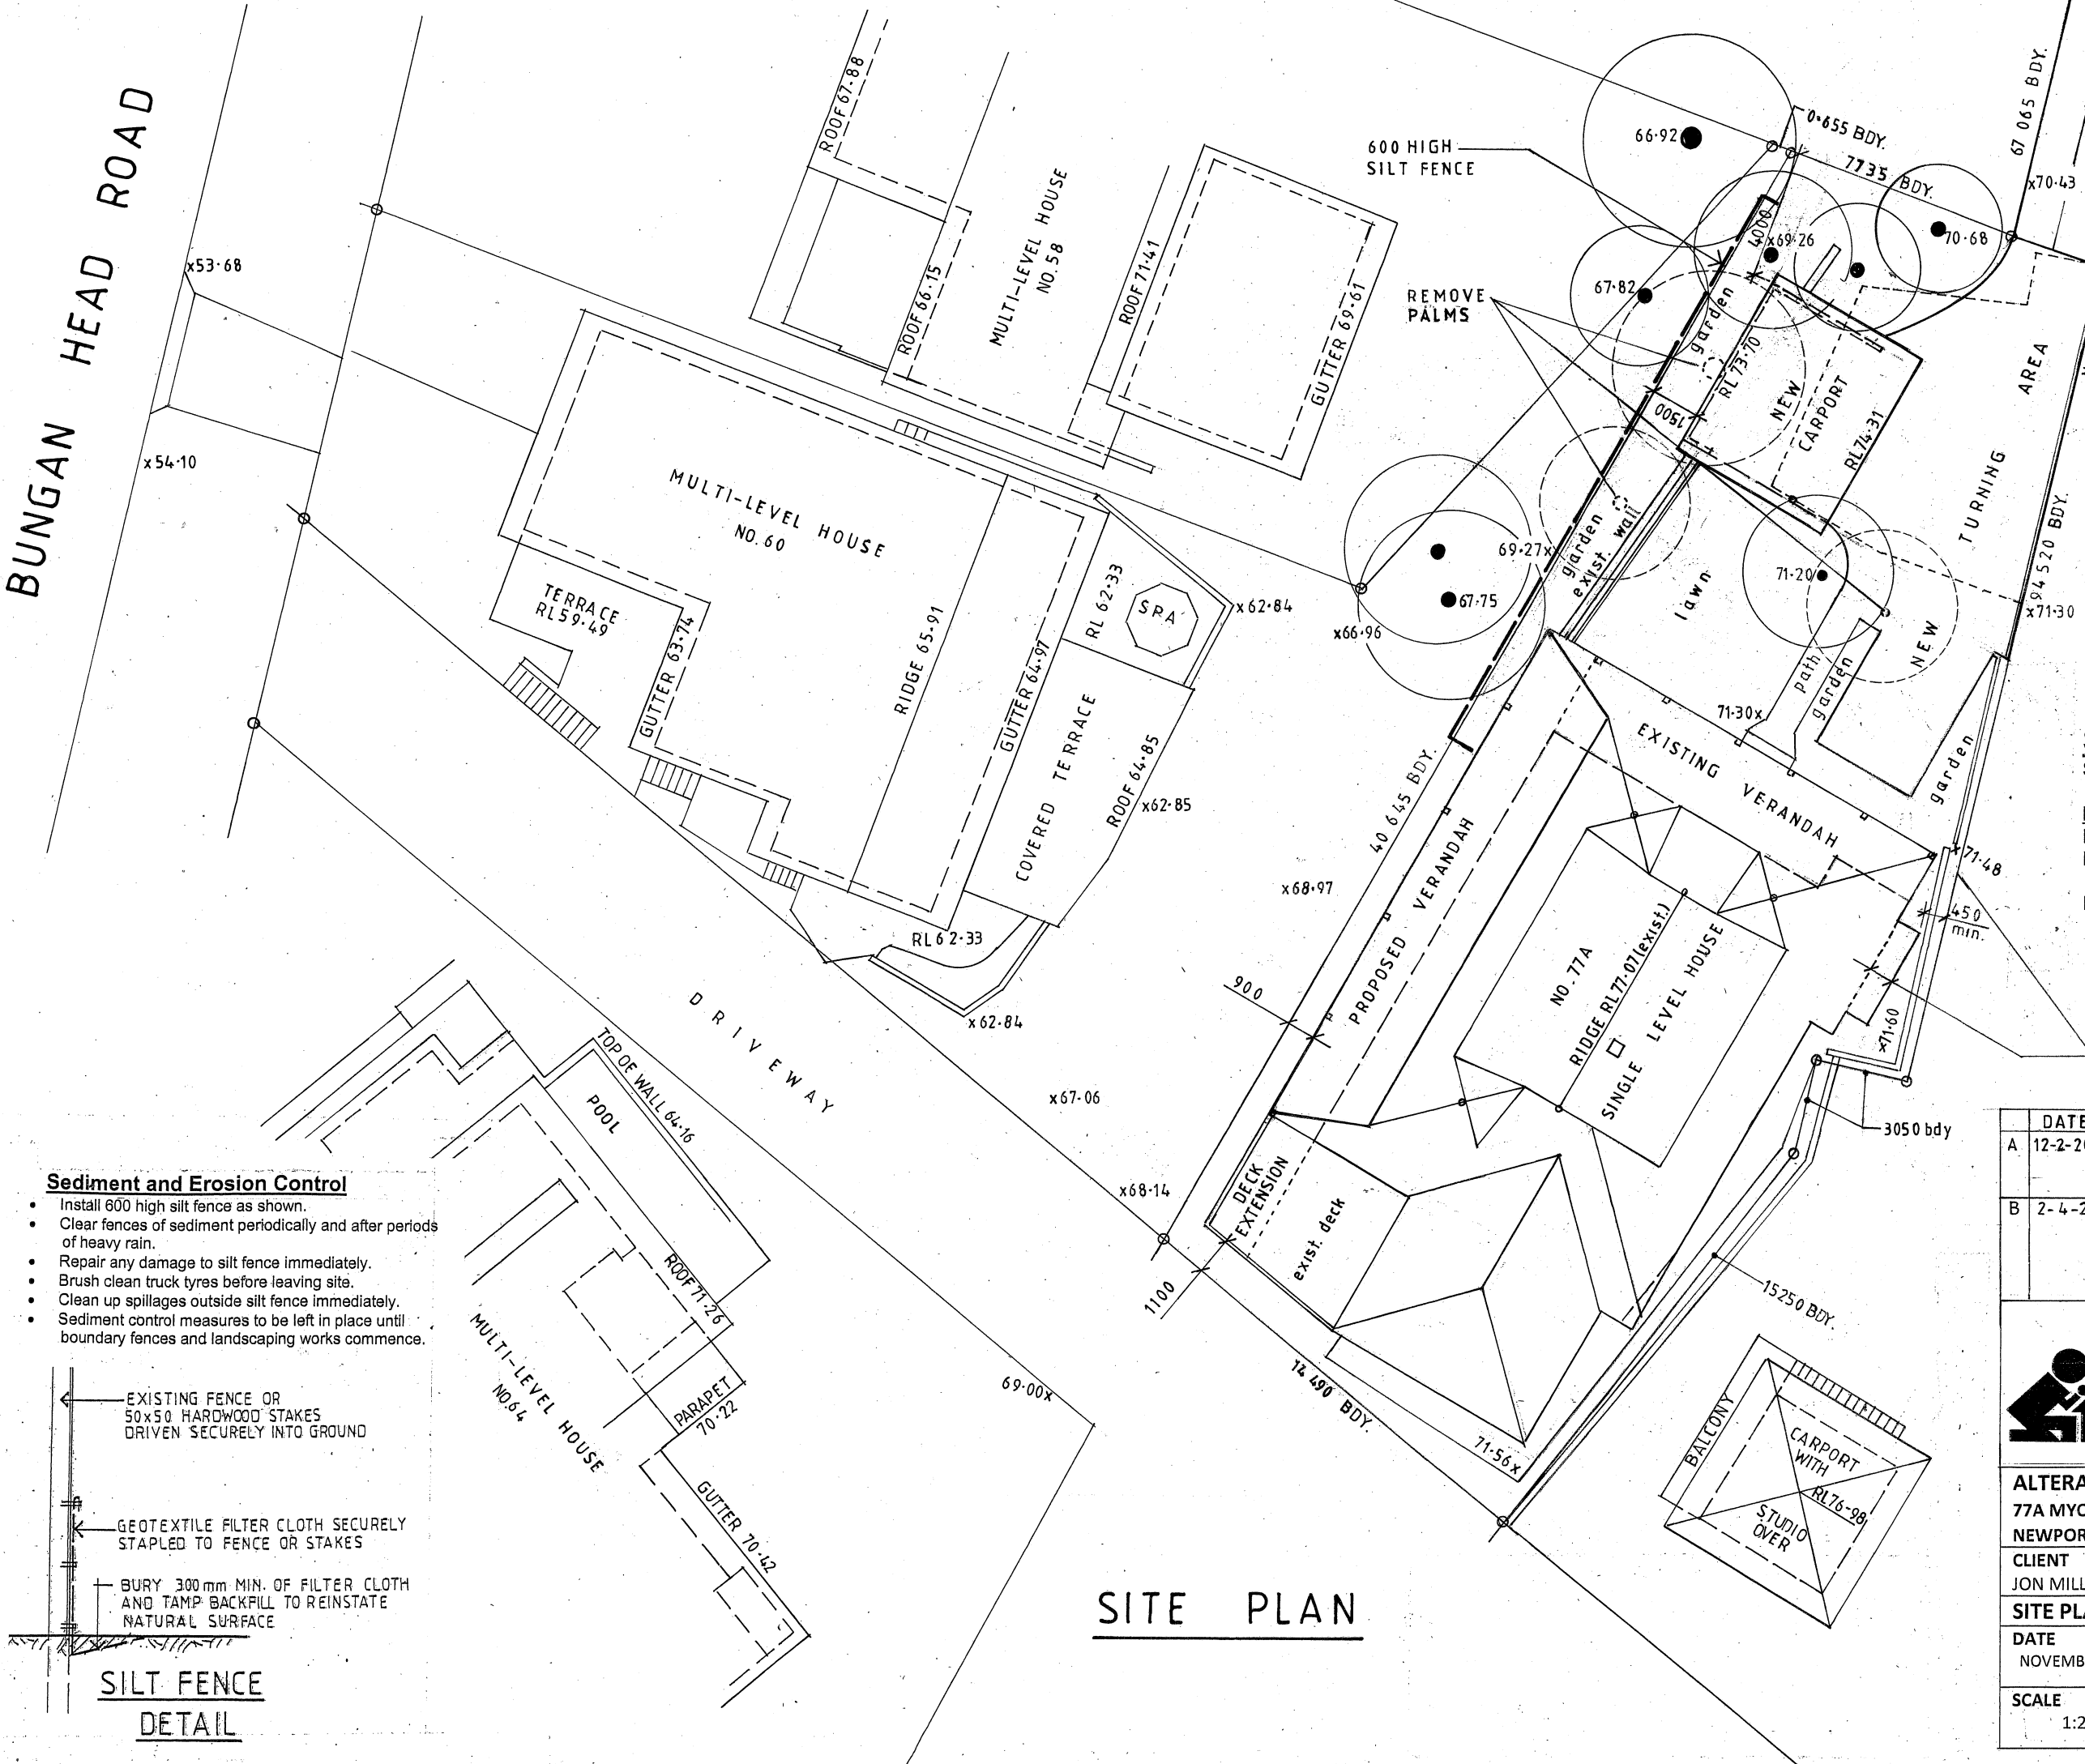

NEW DRIVEWAY TO MYOLA ROAD REFER TO SHEETS 13 & 14

northern beaches council

THIS PLAN IS TO BE READ IN CONJUNCTION WITH THE CONDITIONS OF DEVELOPMENT CONSENT


DA2019/1529

TN

Site Calculations m²

Site Area	851.8
Landscaped Area	
Proposed vegetated area (18.4%).....	157.0
Required (60%).....	511.1
Increase in BUA.....	257.3

- Sediment and Erosion Control**
- Install 600 high silt fence as shown.
 - Clear fences of sediment periodically and after periods of heavy rain.
 - Repair any damage to silt fence immediately.
 - Brush clean truck tyres before leaving site.
 - Clean up spillages outside silt fence immediately.
 - Sediment control measures to be left in place until boundary fences and landscaping works commence.

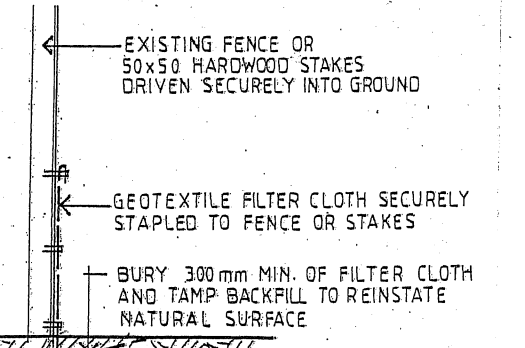

SILT FENCE
DETAIL

SITE PLAN

DATE	REVISION
A 12-2-20	DRIVEWAY AND TURNING AREA EXTENDED. CARPORT REVISED. FENCE TO NORTH BOUNDARY ADDED.
B 2-4-20	CARPORT REVISED

NETWORK DESIGN
a.b.n.52 057 985 118
37 McKillop Road Beacon Hill 2100
M. 0417 459 596
alwayswright@optusnet.com.au

ALTERATIONS AND ADDITIONS
77A MYOLA ROAD
NEWPORT LOT 1 DP715601

CLIENT
JON MILLIGAN

SITE PLAN AND CALCULATIONS

DATE NOVEMBER 2018	DRAWN J.WRIGHT	DRG. NO. 11-18-MYO
SCALE 1:200	ISSUE: DA	SHEET NO. 7B