



NOTES:  
To be constructed to the relevant Building Code of Australia  
Under Supervision of the appointed Certifier



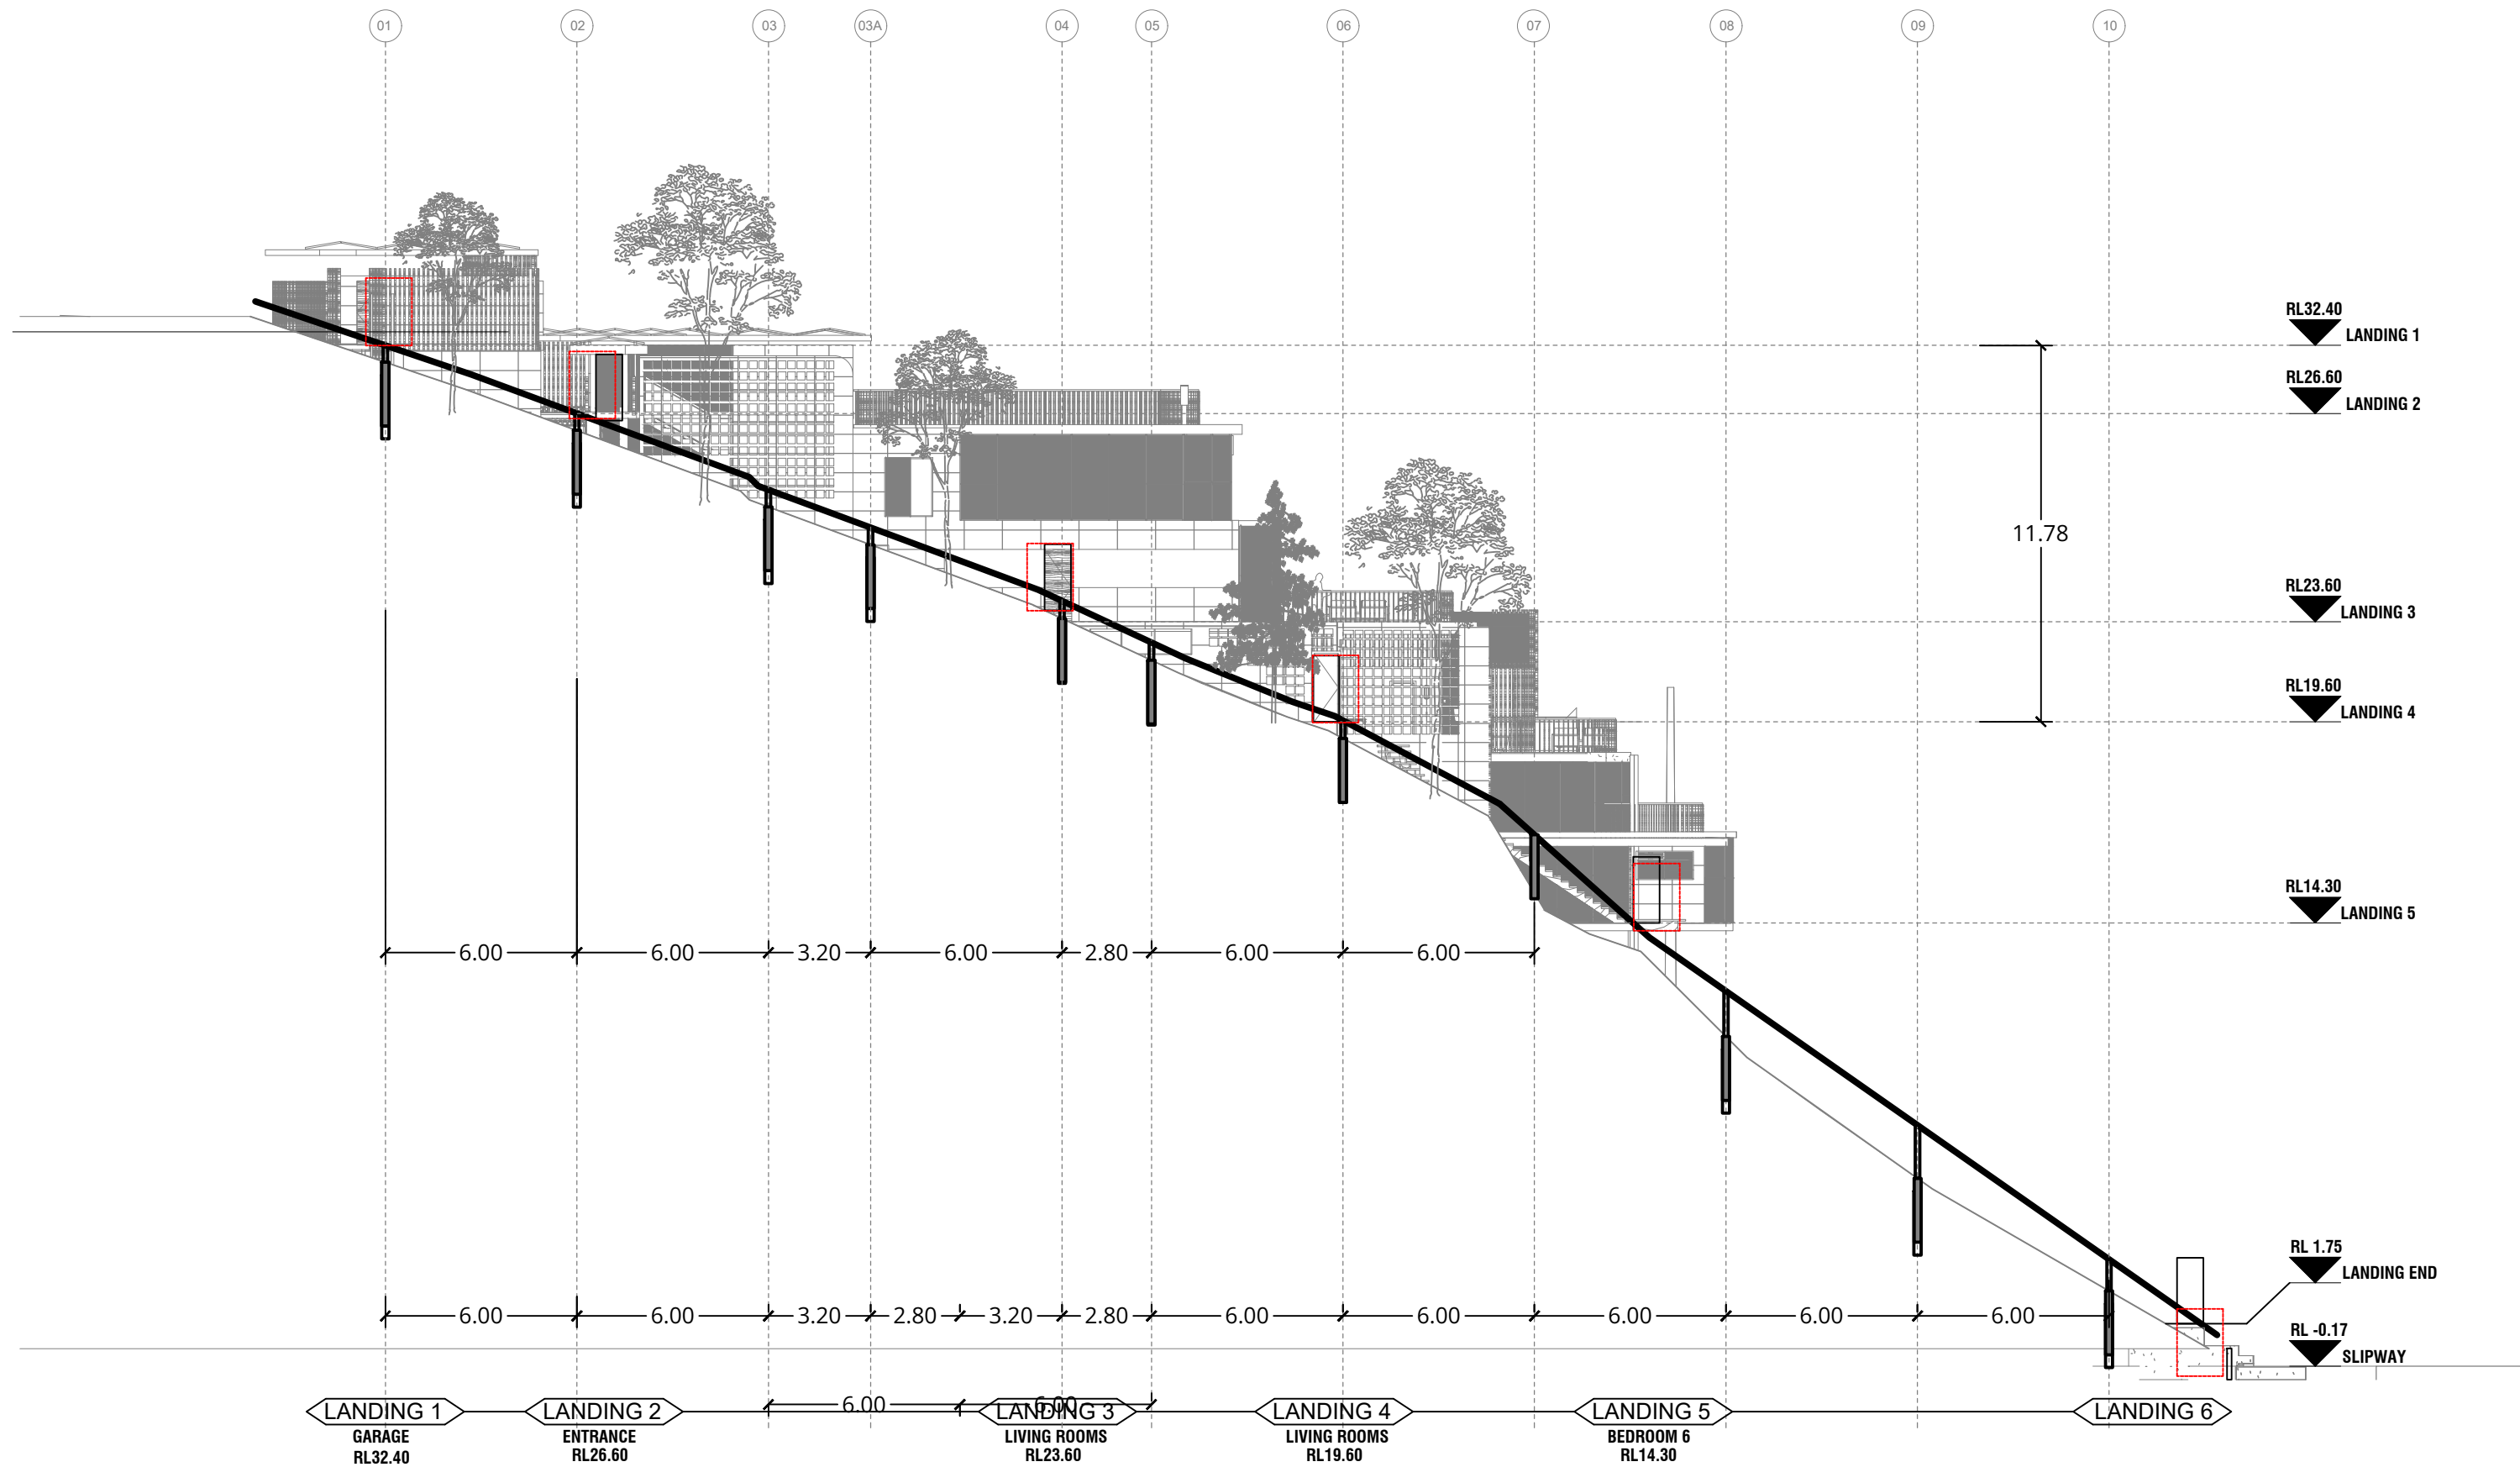

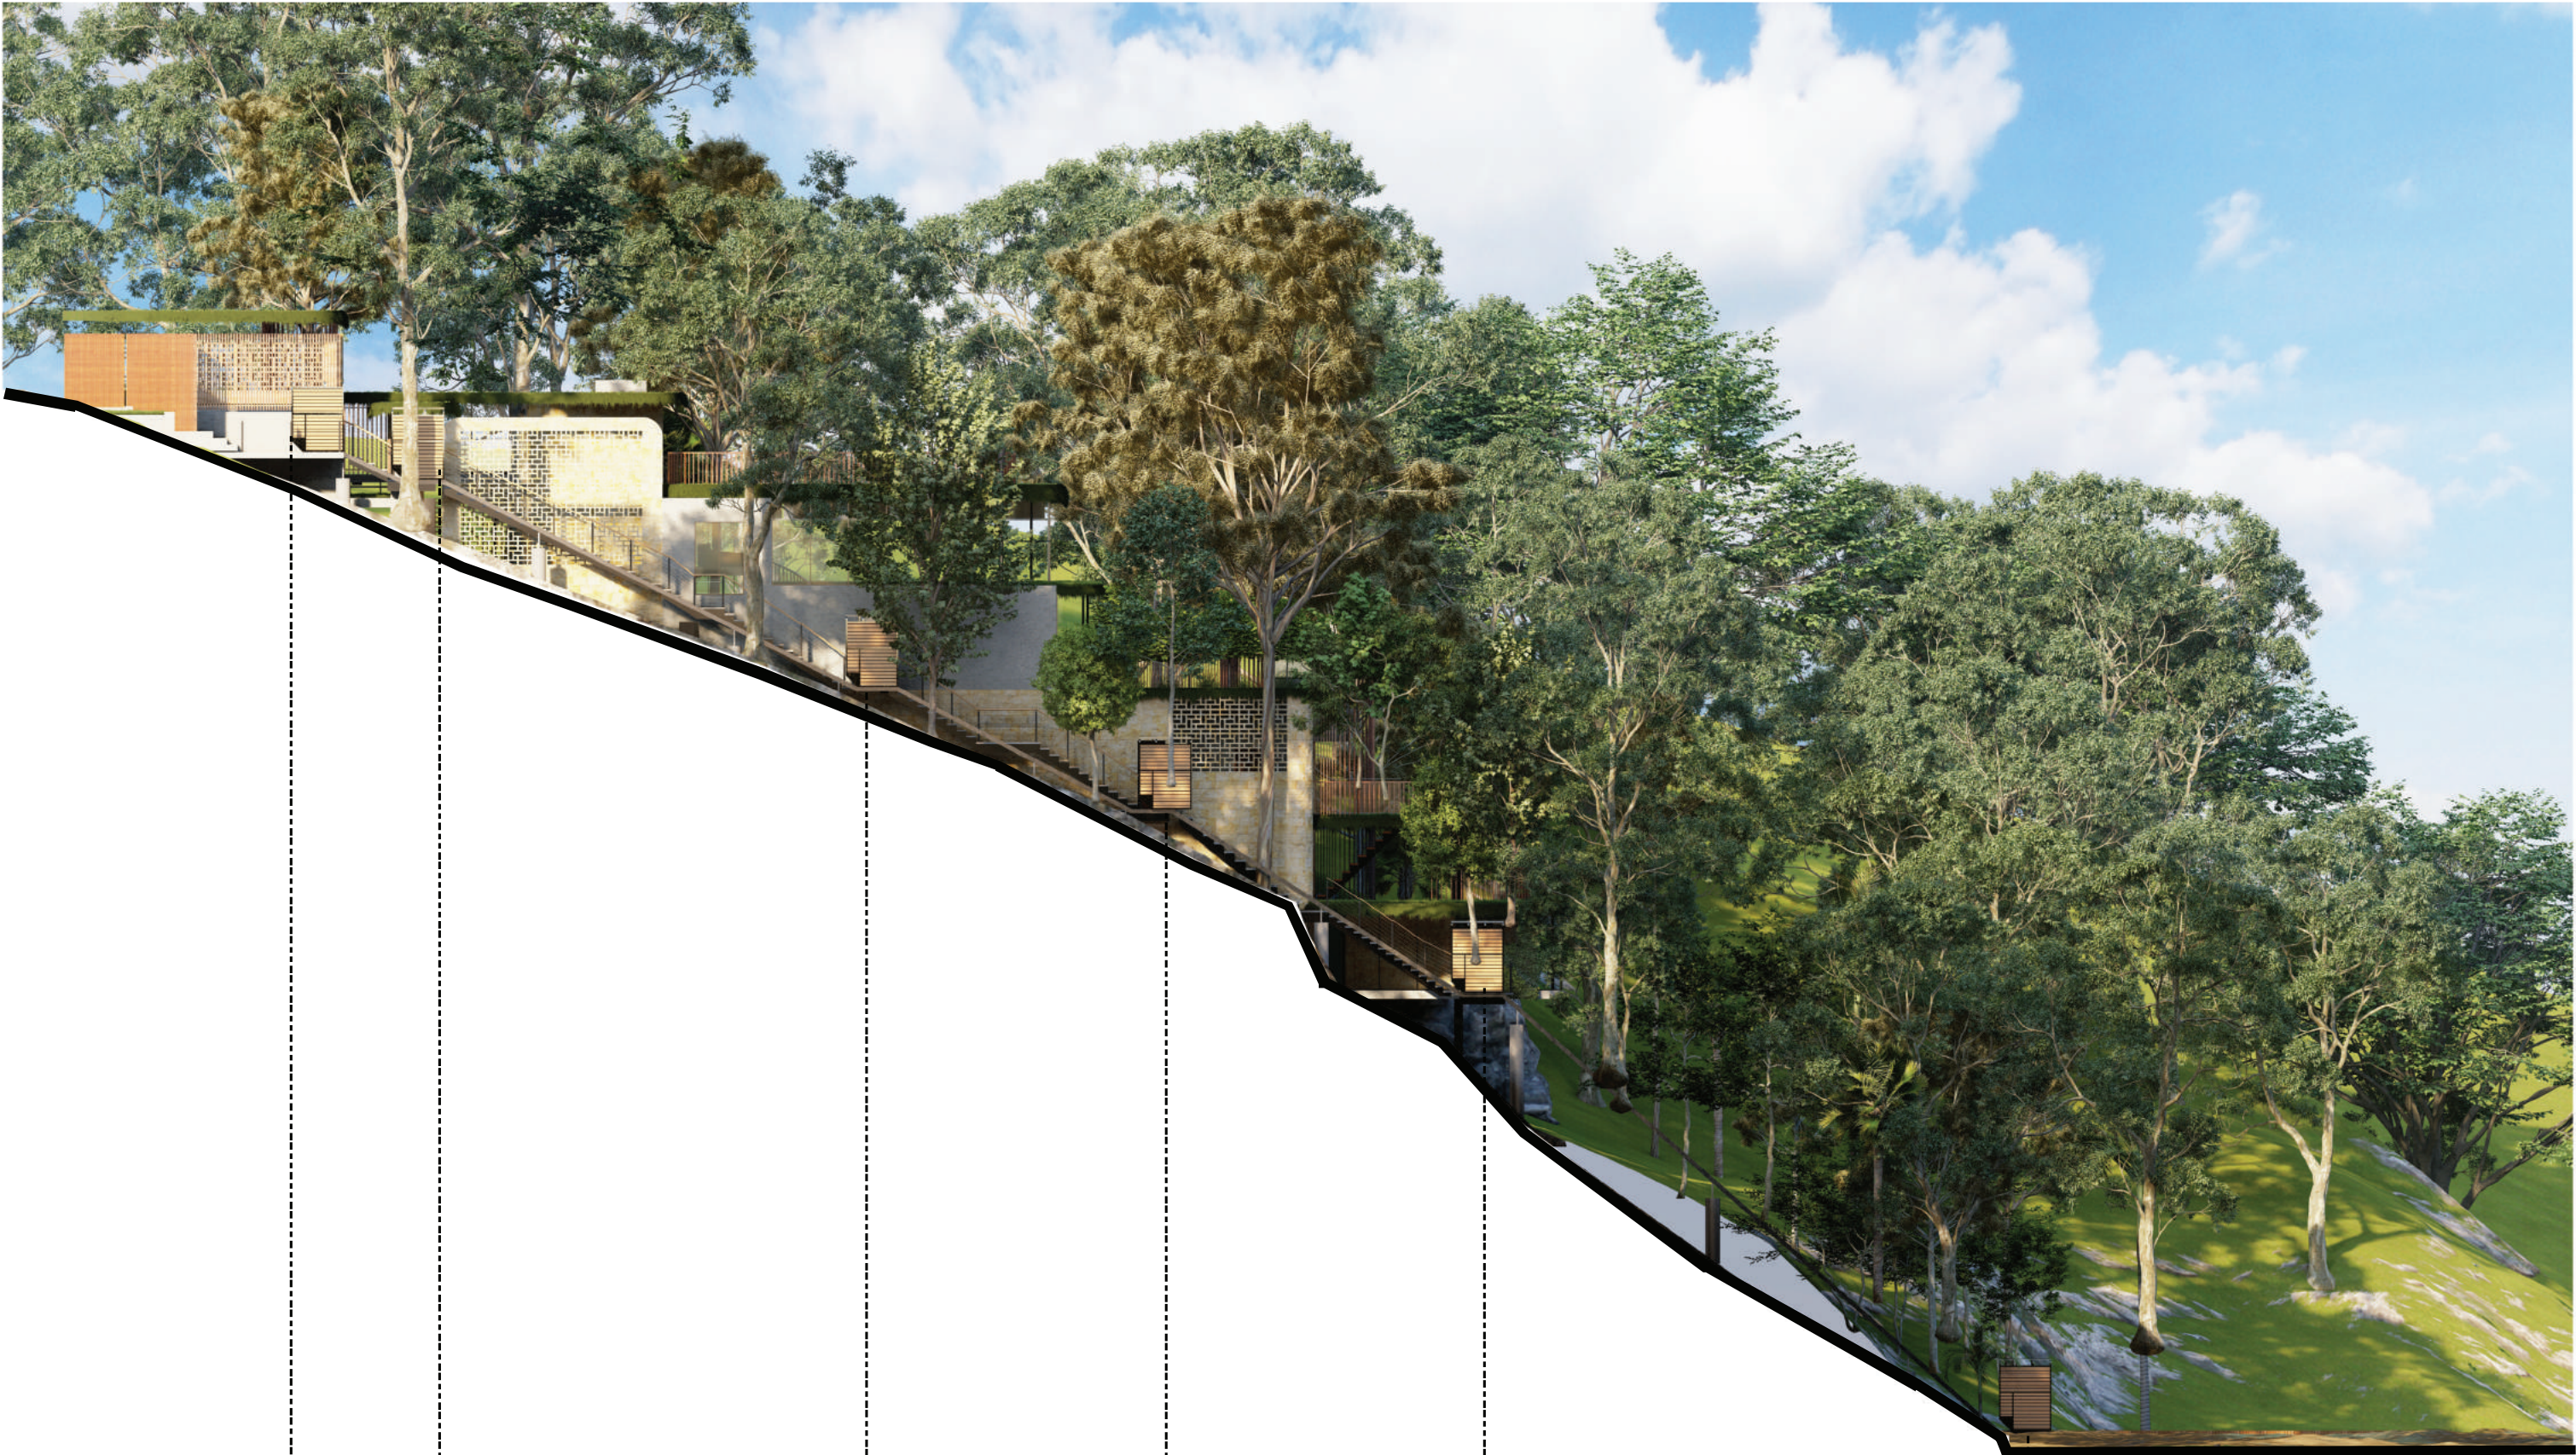

LANDING 1  
GARAGE

LANDING 2  
ENTRANCE

LANDING 3  
LIVING ROOMS

LANDING 4  
ROBE

LANDING 5  
RUMPUS

LANDING END  
SLIPWAY

**DURIE**DESIGN

DA ISSUE

NORTH ELEVATION  
INCLINATOR

LOT C DP 381427  
AREA 929.5m<sup>2</sup>

CLIENT: Jamie Durie

ALL RIGHTS RESERVED. THE COPYRIGHT OF THIS DRAWING (INCLUDING ALL ATTACHED AND INCORPORATED DOCUMENTS) IS PROPERTY OF DURIE DESIGN. NEITHER THE FORM OR ANY PART OF IT MAY BE USED OR REPRODUCED BY ANY METHOD WHATSOEVER OR INCORPORATED BY REFERENCE OR IN ANY MANNER WHATSOEVER IN ANY OTHER DOCUMENT WITHOUT THE PRIOR WRITTEN CONSENT OF DURIE DESIGN.

No.

DESCRIPTION

AMENDMENT

DATE

PROJECT NAME: Durie Residence  
ADDRESS: 189 Riverview, Avalon Beach, NSW 2107  
DRAWING TITLE: Notification Plan

SCALE:

DRAWN: JL

APPROVED: AC

DRAWING No.  
**001 - 050**

REVISION  
**A**





