



	<b>TREE PROTECTION ZONE (TPZ)</b> 1. CHAIN WIRE MESH PANELS WITH SHADE CLOTH (IF REQUIRED) ATTACHED, HELD IN PLACE WITH CONCRETE FEET.  2. ALTERNATIVE PLYWOOD OR WOODEN PALING FENCE PANELS. THE FENCING MATERIAL ALSO PREVENTS BUILDING MATERIALS OR SOIL ENTERING THE TPZ.  3. MULCH INSTALLATION ACROSS SURFACE OF TPZ (AT THE DISCRETION OF THE PROJECT ARBORIST). NO EXCAVATION, CONSTRUCTION ACTIVITY, GRADE CHANGES, SURFACE TREATMENT OR STORAGE OF MATERIALS OF ANY KIND IS PERMITTED WITHIN THE TPZ.  4. BRACING IS PERMISSABLE WITHIN THE TPZ. INSTALLATION OF SUPPORTS TO AVOID DAMAGING OF ROOTS.	<b>DUST CONTROL</b> TO REDUCE DUST GENERATED BY WIND ACTION, THE REMOVAL OF THE TOP SOIL IS TO BE MINIMISED. TO PREVENT DUST GENERATION, WATERING DOWN OF THE SITE, ESPECIALLY DURING THE MOVEMENT OF MACHINERY IS REQUIRED. WHERE EXCAVATING INTO ROCK, KEEP THE SURFACE MOIST TO MINIMISE DUST. CONSTRUCT A GRAVEL ENTRY/EXIT POINT USING BLUE METAL AND RESTRICT ALL VEHICLE MOVEMENTS WITHIN THE SITE TO A MINIMUM. ENSURE WIND BREAKS, SUCH AS, EXISTING FENCES ARE MAINTAINED DURING THE CONSTRUCTION PHASE UNTIL NEW LANDSCAPING IS PROVIDED OR REINSTATED. PREVENT DUST BY COVERING STOCKPILES.	<b>SEDIMENT NOTE</b> 1. ALL EROSION AND SEDIMENT CONTROL MEASURES TO BE INSPECTED AND MAINTAINED DAILY BY THE SITE MANAGER. 2. MINIMISE DISTURBED AREAS, REMOVE EXCESS SOIL FROM EXCAVATED AREAS AS SOON AS POSSIBLE. 3. ALL MATERIAL STOCKPILE TO BE CLEAR FROM DRAINS, GUTTERS AND FOOTPATHS, OR WITHIN SEDIMENT FENCE AREA. 4. DRAINAGE TO BE CONNECTED TO STORMWATER AS SOON AS POSSIBLE. IF STORED ON SITE IT MUST BE FILTERED BEFORE RELEASING INTO STORMWATER SYSTEM OR WATERWAYS. 5. ROADS AND FOOTPATHS TO BE SWEEPED DAILY.	<b>STOCKPILES</b> ALL STOCKPILES ARE TO BE KEPT ON-SITE WHERE POSSIBLE. ANY MATERIALS PLACED ON THE FOOTPATHS OR NATURE STRIPS REQUIRE COUNCILS PERMISSION. ALL STOCKPILES ARE TO BE PLACED AWAY FROM THE DRAINAGE LINES AND STREET GUTTERS. IT IS BEST TO LOCATE THESE ON THE HIGHEST PART OF THE SITE POSSIBLE. PLACE WATERPROOF COVERING OVER STOCKPILES. IF REQUIRED PROVIDE DIVERSION DRAIN AND BANK AROUND STOCKPILES.	<b>GUTTER PROTECTION</b> PROVIDE PROTECTION TO DOWNHILL GRATE IN GUTTER BY MEANS OF SAND BAGS OR BLUE METAL WRAPPED IN GEOTEXTILE FABRIC. WHEN SOIL OR SAND BUILDS UP AROUND THIS SEDIMENT BARRIER, THE MATERIAL SHOULD BE RELOCATED BACK TO THE ORIGINAL SITE FOR DISPOSAL.
--	--	--	--	---	---

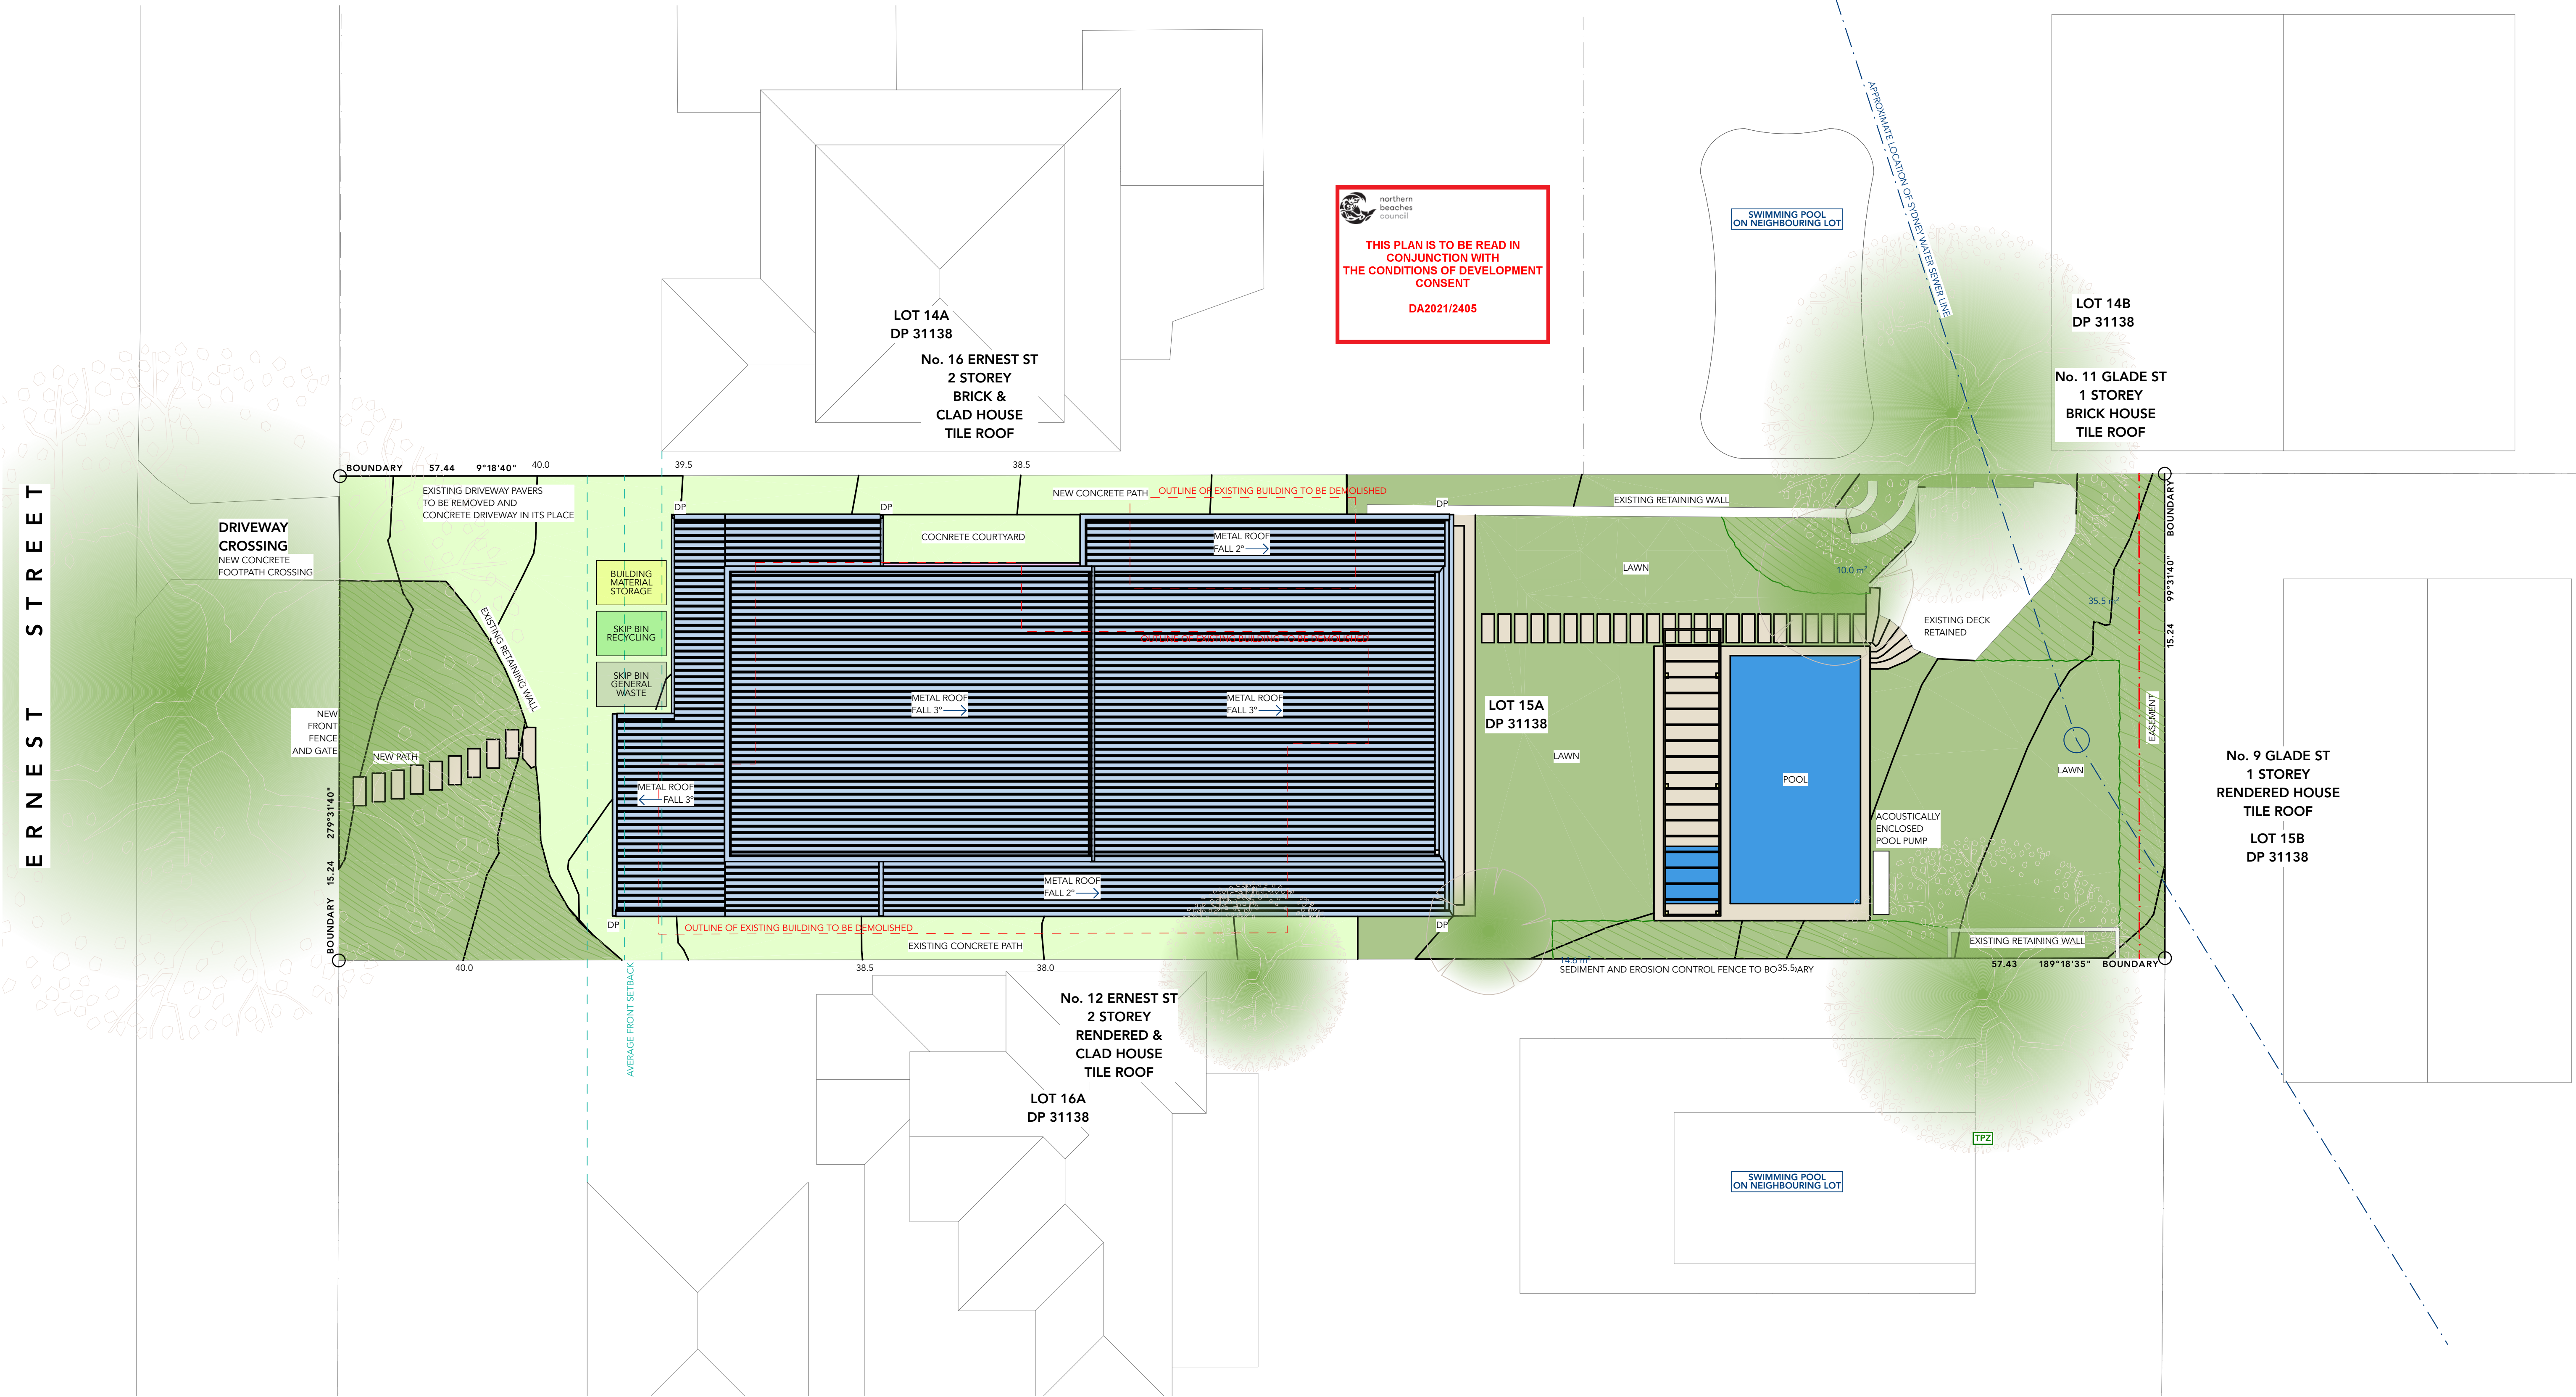

GENERAL NOTES:	
Do not scale from this drawing. Use figured dimensions only.	
For any discrepancies in documentation contact 3D Habitat for clarifications if required.	
3D Habitat holds no liability for any loss, damage, claim or cost demanded as a result of the use or receipt of drawings issued in DWG or PDF format.	
PRIOR TO USE FOR BUILDING CONSTRUCTION THE BUILDER MUST ENSURE THEY ARE IN POSSESSION OF A CC AND ALL OTHER REQUIRED COUNCIL APPROVALS	
04 - STREET ADDRESS REVISION	28/04/22
03 - DA REVISION	14/03/22
02 - FRONT SETBACK LINES DEMOLISHED BUILDING ADDED	31/01/22
01 - DEVELOPMENT APPLICATION	03/12/21
Rev	Change Name
Date	

DRAWING NOTES:

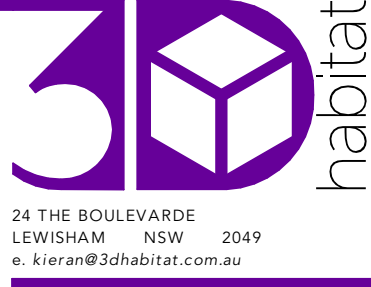

Client  
**KATE & JAMES MARTIN**  
14 ERNEST STREET  
BALGOWLAH HEIGHTS, NSW 2093

Project  
**MARTIN RESIDENCE**  
14 ERNEST STREET, BALGOWLAH HEIGHTS, NSW 2093  
Status **SKETCH DESIGN**  
Drawing Title  
**SITE PLAN**  
Scale **1:100 @A1**



Project No  
**2102**  
Published: Thursday, 26 April 2022  
Drawing No  
**DA002**  
Issue  
**04**






**northern  
beaches  
council**

**THIS PLAN IS TO BE READ IN  
CONJUNCTION WITH  
THE CONDITIONS OF DEVELOPMENT  
CONSENT**

**DA2021/2405**

No. 11 GLADE ST  
1 STOREY  
BRICK HOUSE  
TILE ROOF

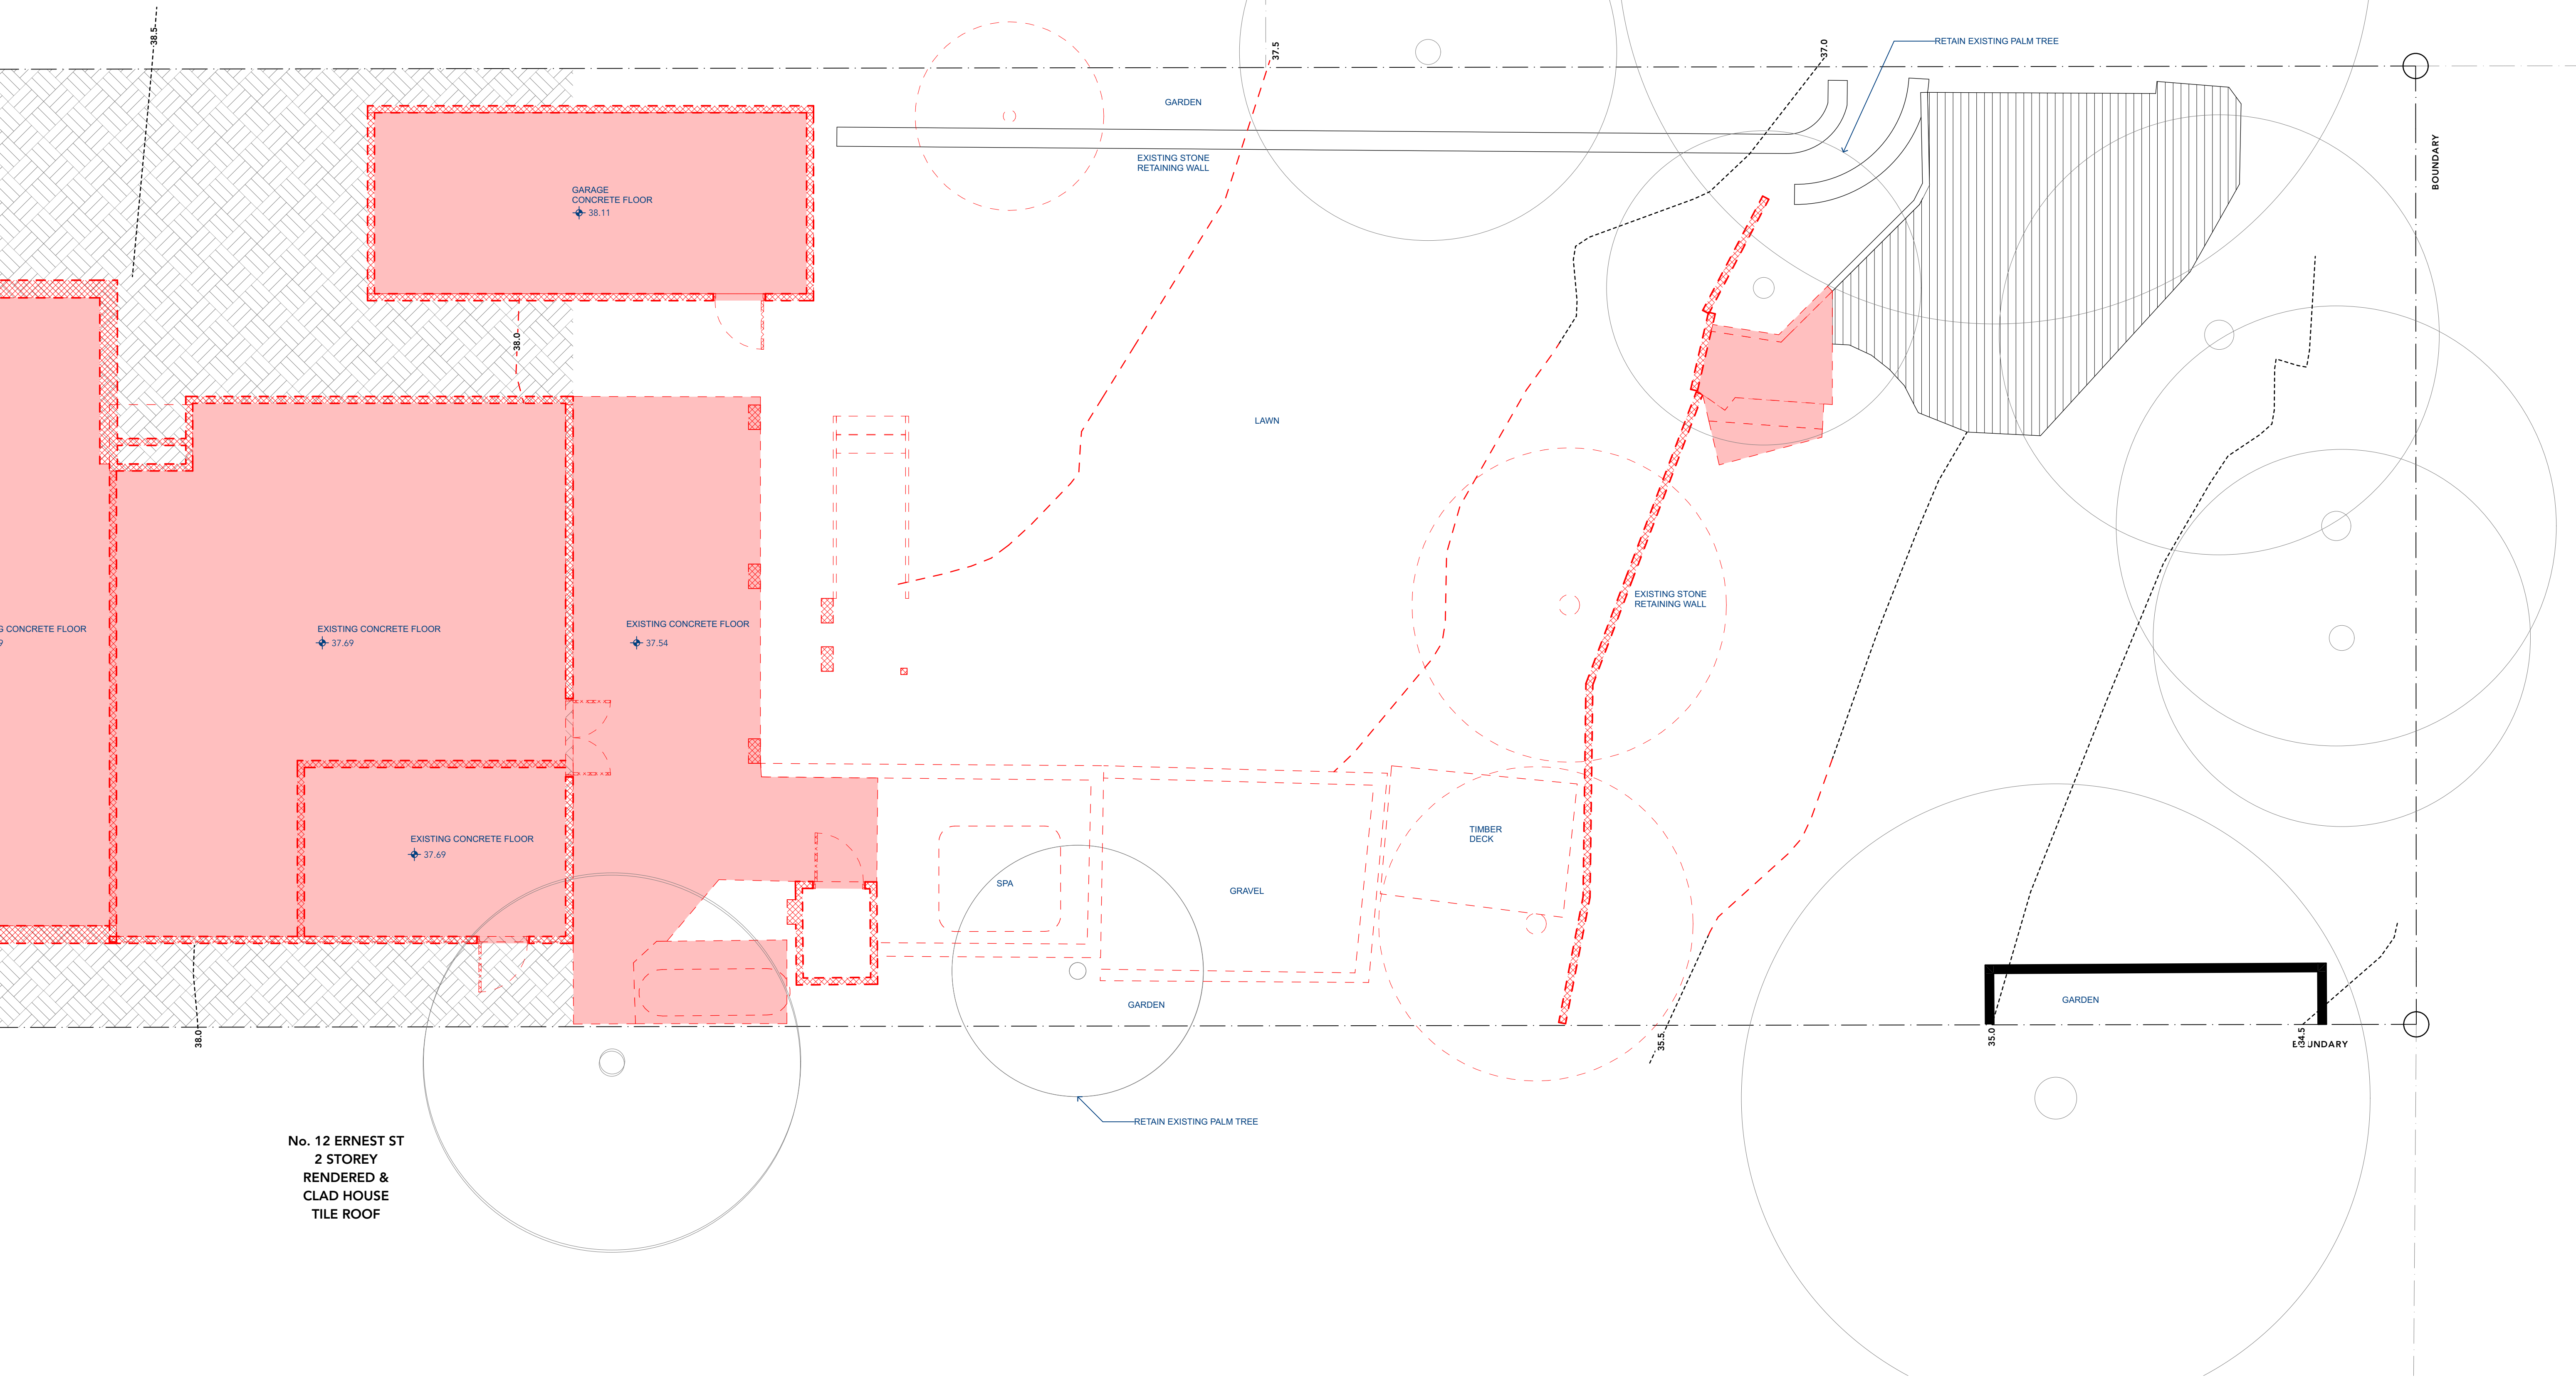

**GENERAL NOTES:**

Do not scale from this drawing. Use figured dimensions only.

For any discrepancies in documentation contact 3D Habitat for clarifications if required.















3D Habitat holds no liability for any loss, damage, claim or cost demand as a result of the use or receipt of drawings issued in DWG or PDF format.


**PRIOR TO USE FOR BUILDING CONSTRUCTION  
THE BUILDER MUST ENSURE THEY ARE IN  
POSSESSION OF A CC AND ALL OTHER  
REQUIRED COUNCIL APPROVALS**

02	DA - STREET ADDRESS REVISION	28/04/22
01	DEVELOPMENT APPLICATION	03/12/21
Rev	Change Name	Date

**DRAWING NOTES:**

**MATERIALS HATCH LEGEND**

	DEMOLITION - CUT		TIMBER - FACE
	DEMOLITION - FACE		TIMBER - CUT
	BRICK - FACE		METAL - FACE
	BRICK - CUT		METAL - CUT
	CONCRETE - FACE		TILE - FACE
	CONCRETE - CUT		STONE - FACE
	GLASS - FACE		FC/RENDER - FACE




3dhabitat  
24 THE BOULEVARDE  
LEWISHAM NSW 2049  
e. kieran@3dhabitat.com.au

Client  
**KATE & JAMES MARTIN**  
14 ERNEST STREET  
BALGOWLAH HEIGHTS, NSW 2093

Project	<b>MARTIN RESIDENCE</b>
	14 ERNEST STREET, BALGOWLAH HEIGHTS, NSW 2093
Status	<b>SKETCH DESIGN</b>
Drawing Title	<b>DEMOLITION PLAN - LOWER GROUND FLOOR</b>
	1:50 @A1

Project No  
**2102**  
Published: Thursday, 28 April 2023  
Drawing No  
**DA011** Issue No  
**02**

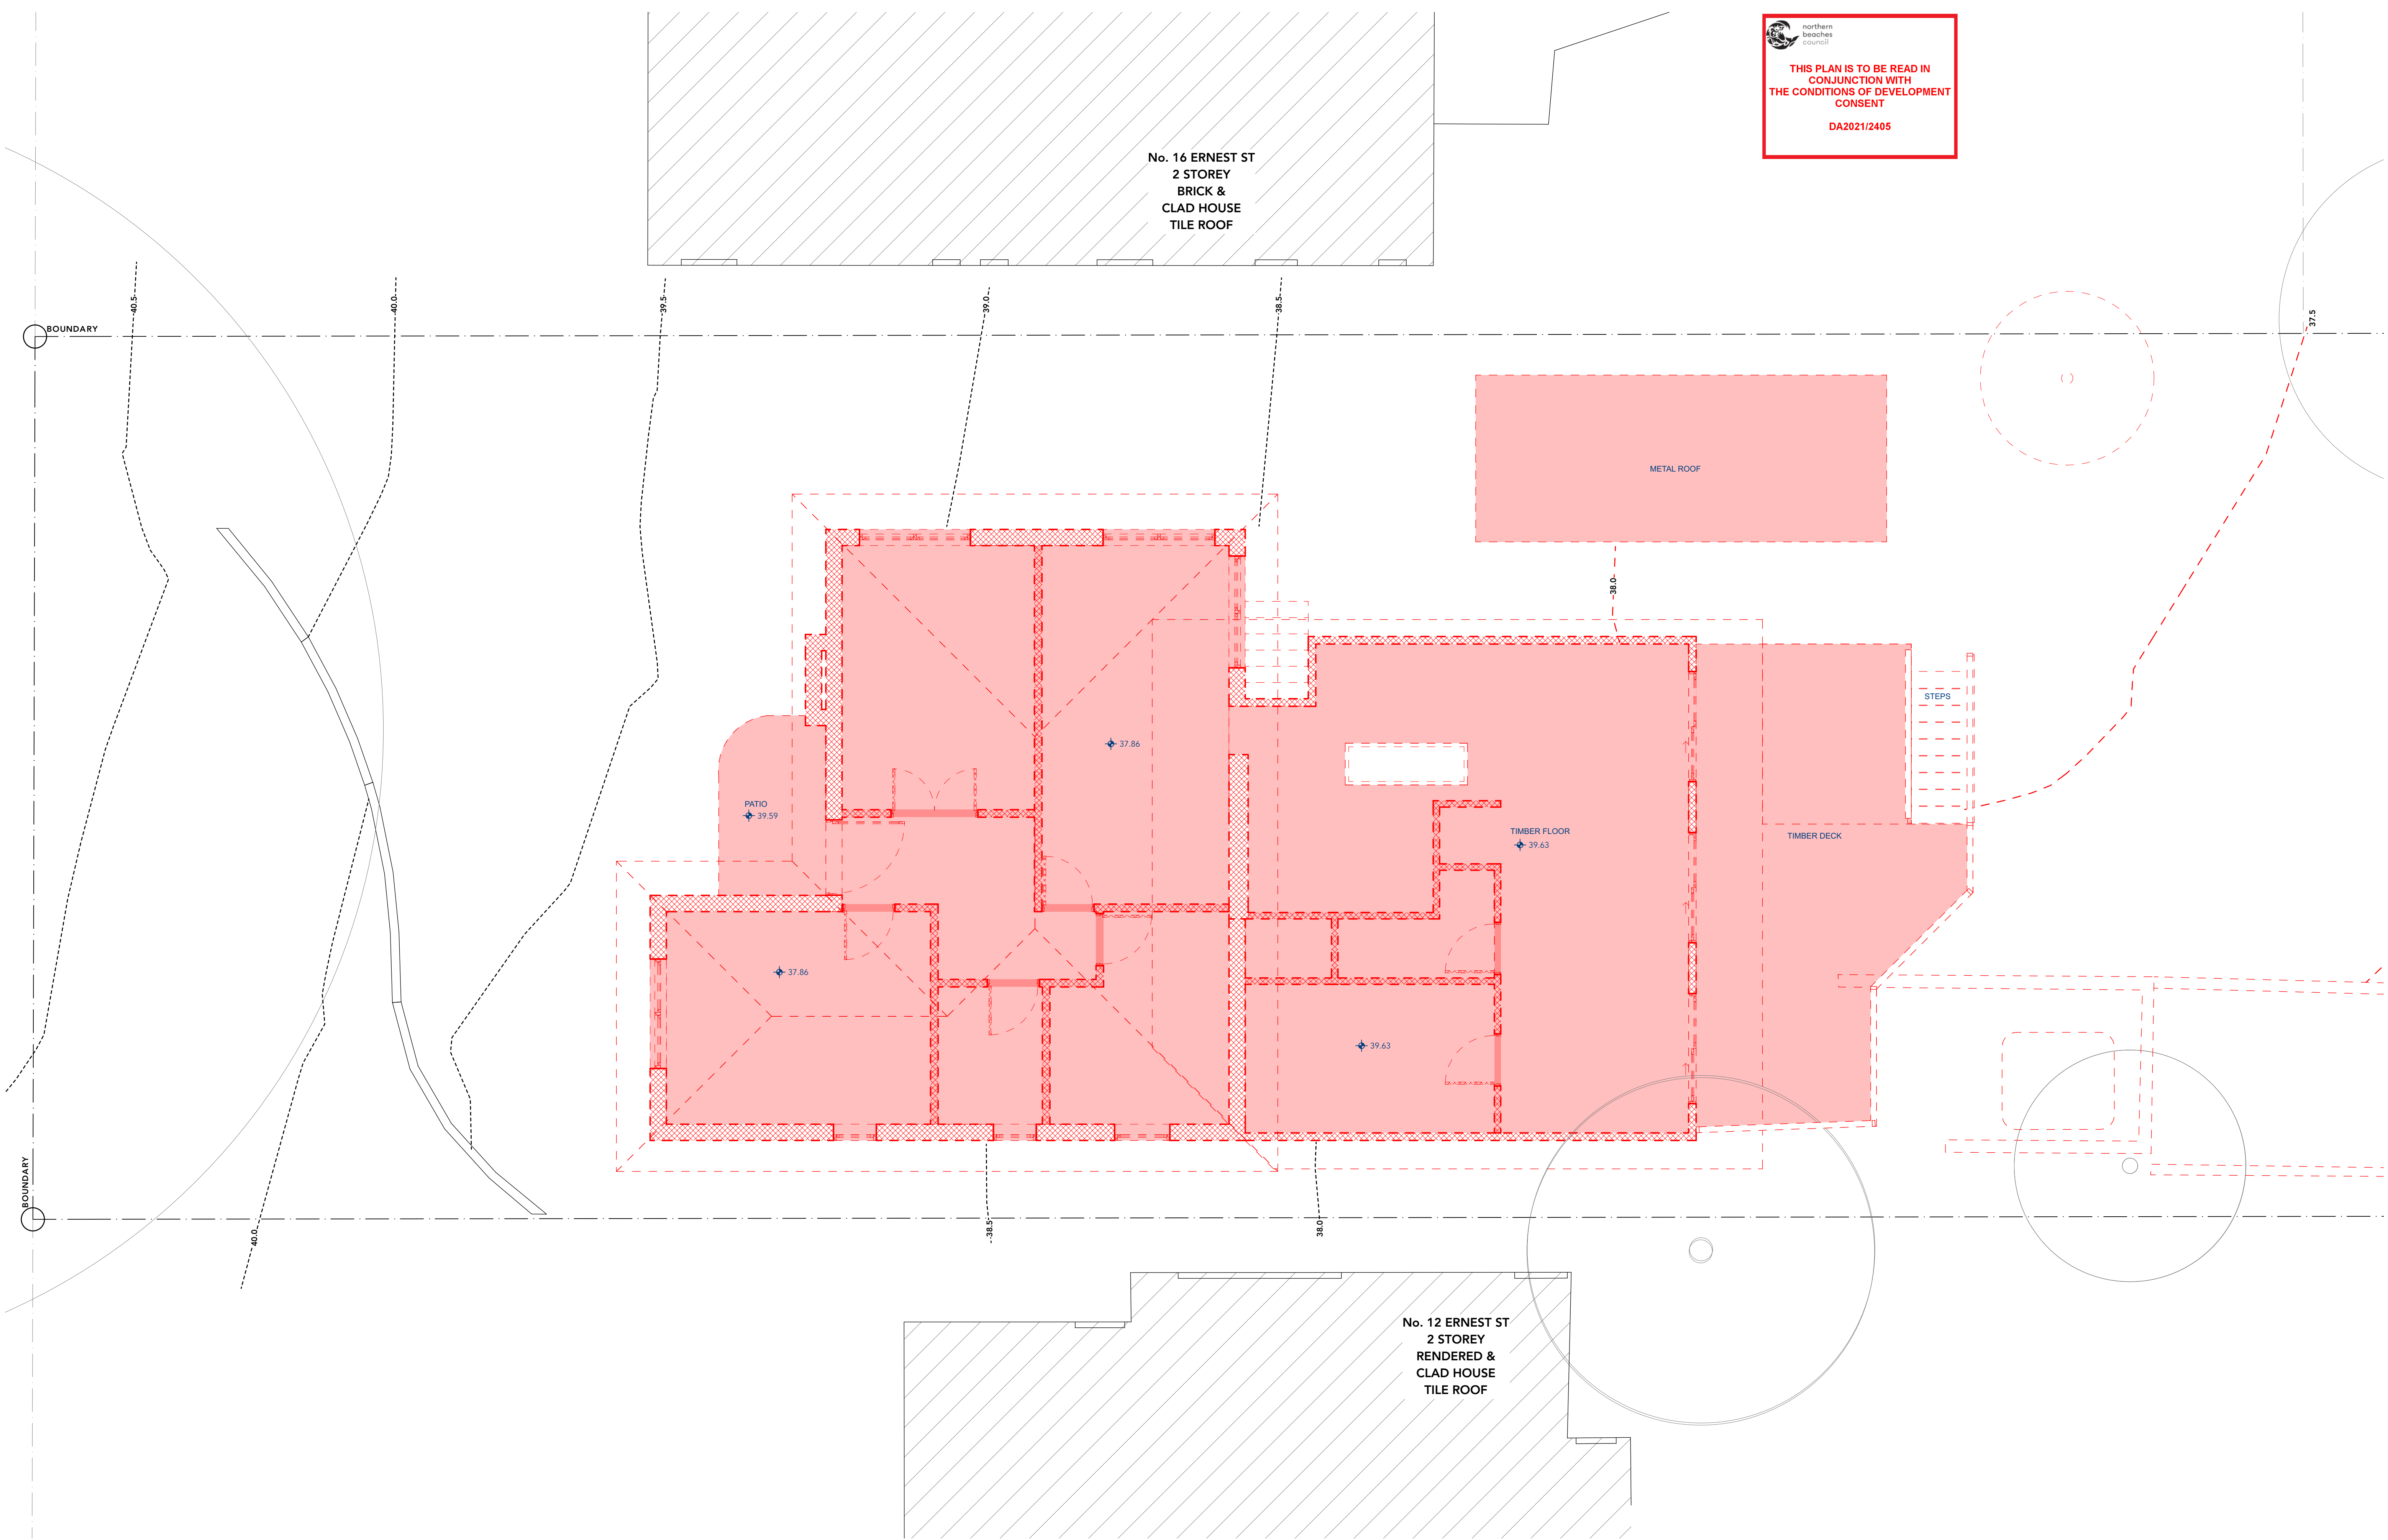







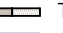







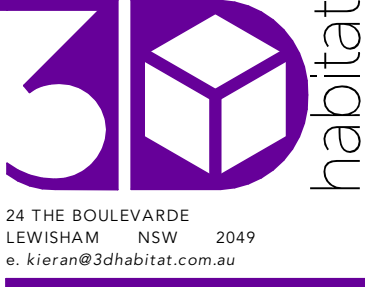
 northern beaches council

 **THIS PLAN IS TO BE READ IN CONJUNCTION WITH THE CONDITIONS OF DEVELOPMENT CONSENT**

**DA2021/2405**

GENERAL NOTES:		
Do not scale from this drawing. Use figured dimensions only.		
For any discrepancies in documentation contact 3D Habitat for clarifications if required.		
3D Habitat holds no liability for any loss, damage, claim or cost demand as a result of the use or receipt of drawings issued in DWG or PDF format.		
PRIOR TO USE FOR BUILDING CONSTRUCTION THE BUILDER MUST ENSURE THEY ARE IN POSSESSION OF A CC AND ALL OTHER REQUIRED COUNCIL APPROVALS		
02	DA - STREET ADDRESS REVISION	28/04/22
01	DEVELOPMENT APPLICATION	03/12/21
Rev	Change Name	Date


DRAWING NOTES:	
MATERIALS HATCH LEGEND	
	DEMOLITION - CUT
	DEMOLITION - FACE
	BRICK - FACE
	BRICK - CUT
	CONCRETE - FACE
	CONCRETE - CUT
	GLASS - FACE
	TIMBER - FACE
	TIMBER - CUT
	METAL - FACE
	METAL - CUT
	TILE - FACE
	STONE - FACE
	FC/RENDER - FACE



Client  
**KATE & JAMES MARTIN**  
14 ERNEST STREET  
BALGOWLAH HEIGHTS, NSW 2093


Project  
**MARTIN RESIDENCE**  
14 ERNEST STREET, BALGOWLAH HEIGHTS, NSW 2093  
Status **SKETCH DESIGN**  
Drawing Title  
**DEMOLITION PLAN - GROUND FLOOR**  
Scale **1:50 @A1**

Project No  
**2102**  
Published: Thursday, 28 April 2022  
Drawing No  
**DA012**  
Issue  
**02**

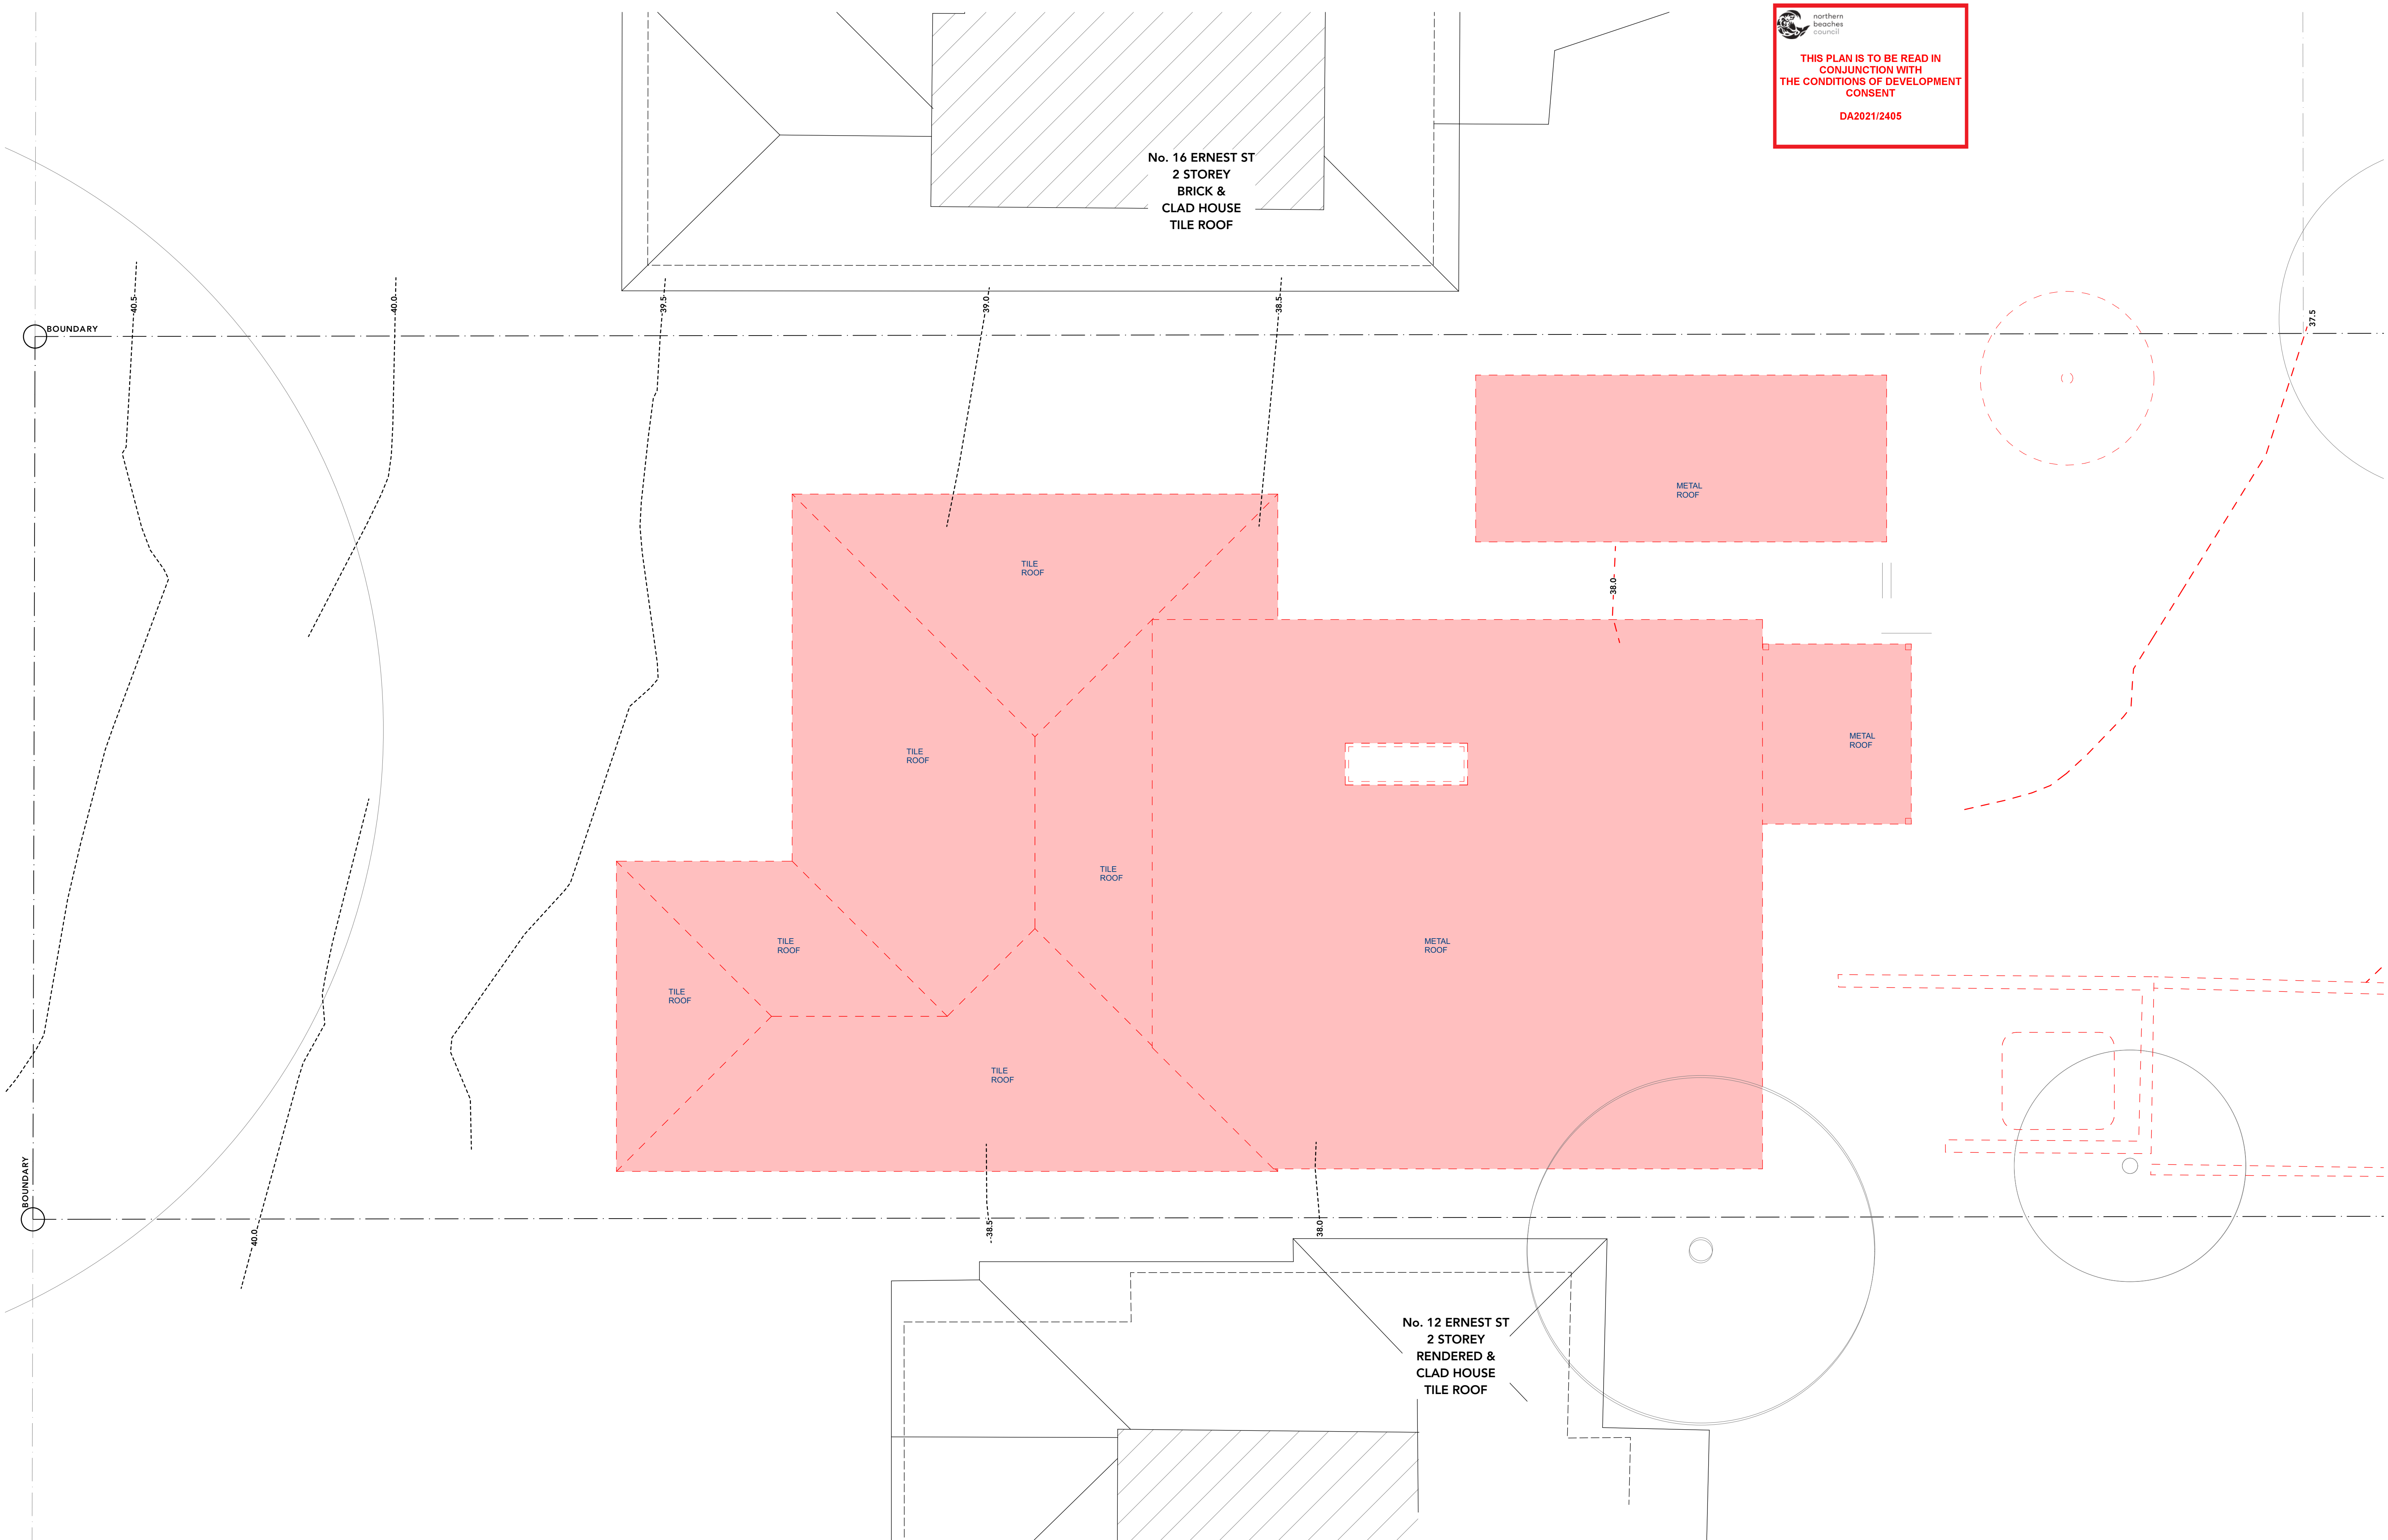


GENERAL NOTES:		
Do not scale from this drawing. Use figured dimensions only.		
For any discrepancies in documentation contact 3D Habitat for clarifications if required.		
3D Habitat holds no liability for any loss, damage, claim or cost demand as a result of the use or receipt of drawings issued in DWG or PDF format.		
PRIOR TO USE FOR BUILDING CONSTRUCTION THE BUILDER MUST ENSURE THEY ARE IN POSSESSION OF A CC AND ALL OTHER REQUIRED COUNCIL APPROVALS		
02	DA - STREET ADDRESS REVISION	28/04/22
01	DEVELOPMENT APPLICATION	03/12/21
Rev	Change Name	Date

DRAWING NOTES:	
MATERIALS HATCH LEGEND	
	DEMOLITION - CUT
	DEMOLITION - FACE
	BRICK - FACE
	BRICK - CUT
	CONCRETE - FACE
	CONCRETE - CUT
	GLASS - FACE
	TIMBER - FACE
	TIMBER - CUT
	METAL - FACE
	METAL - CUT
	TILE - FACE
	STONE - FACE
	FC/RENDER - FACE

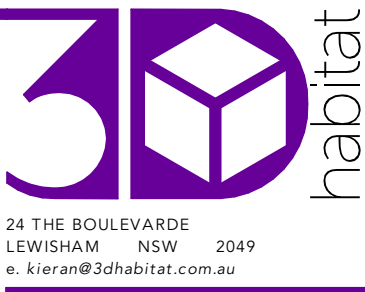


Client  
**KATE & JAMES MARTIN**  
14 ERNEST STREET  
BALGOWLAH HEIGHTS, NSW 2093

Project  
**MARTIN RESIDENCE**  
14 ERNEST STREET, BALGOWLAH HEIGHTS, NSW 2093  
Status **SKETCH DESIGN**  
Drawing Title  
**DEMOLITION PLAN - EXISTING ROOF**  
Scale **1:50 @A1**

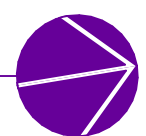

Project No  
**2102**  
Published: Thursday, 28 April 2022  
Drawing No  
**DA013**  
Issue  
**02**



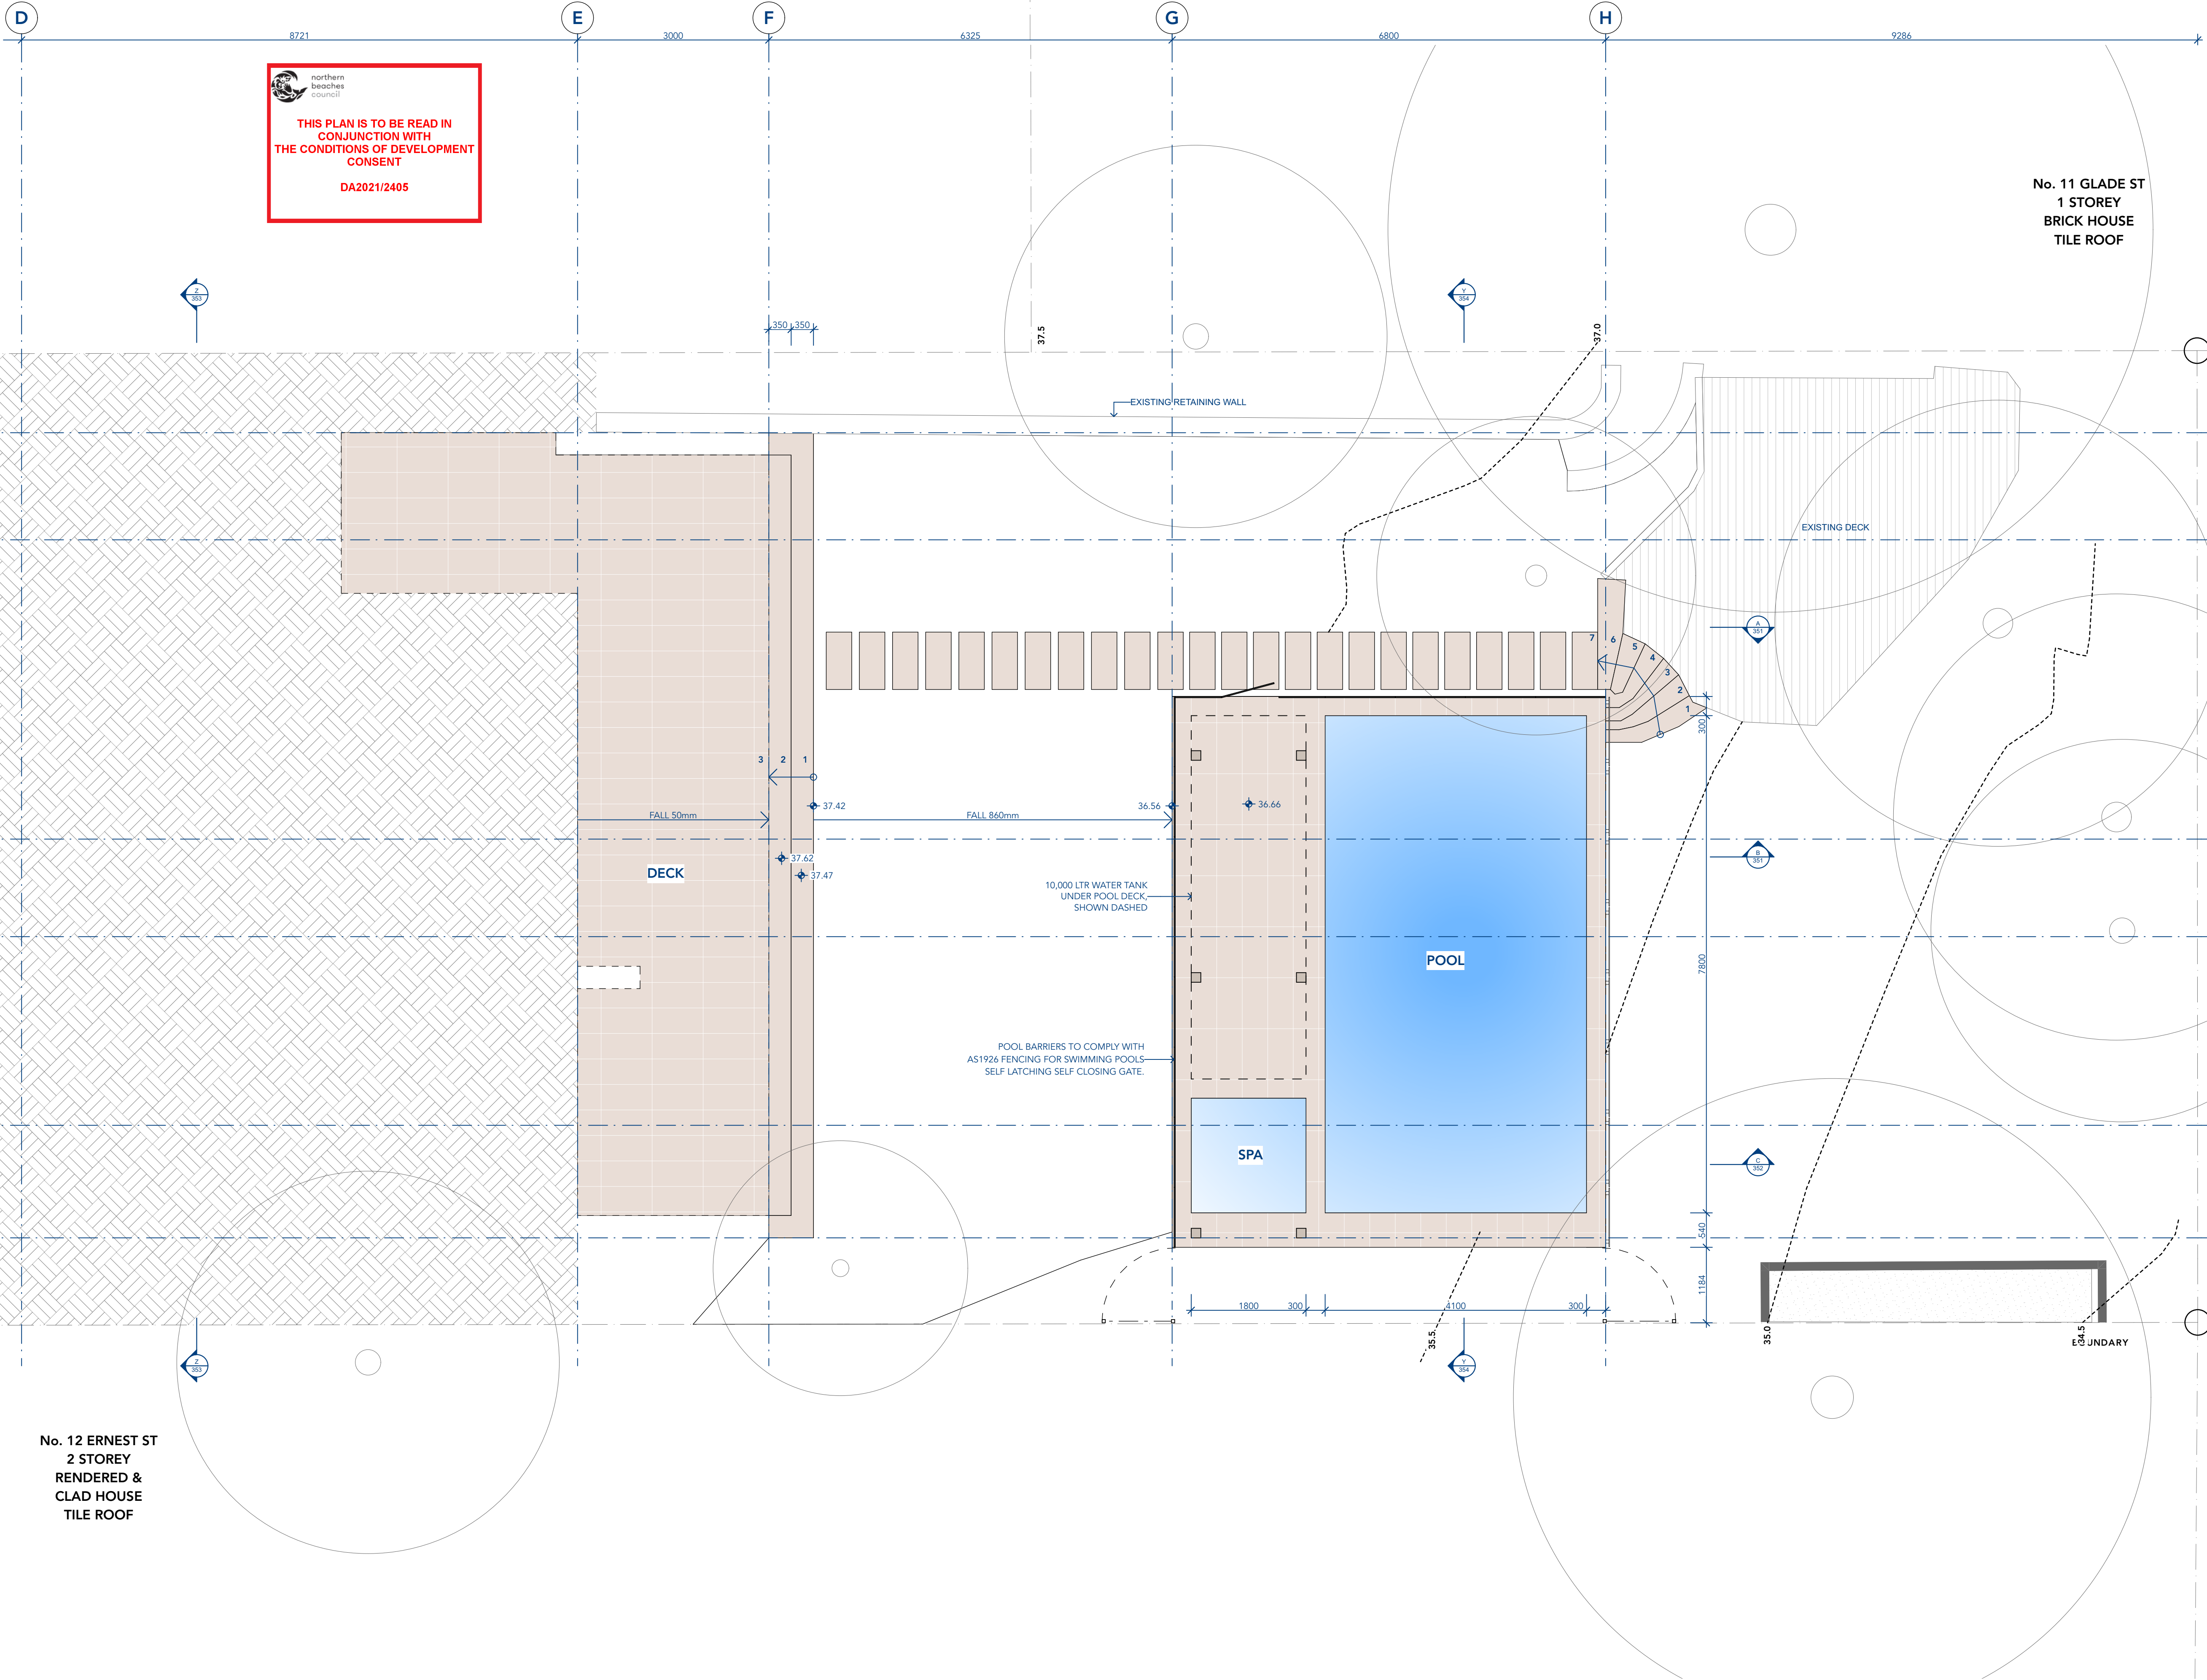

GENERAL NOTES:

Do not scale from this drawing. Use figured dimensions only.  
For any discrepancies in documentation contact 3D Habitat for clarifications if required.  
3D Habitat holds no liability for any loss, damage, claim or cost demand as a result of the use or receipt of drawings issued in DWG or PDF format.

PRIOR TO USE FOR BUILDING CONSTRUCTION THE BUILDER MUST ENSURE THEY ARE IN POSSESSION OF A CC AND ALL OTHER REQUIRED COUNCIL APPROVALS

02	DA - STREET ADDRESS REVISION	28/04/22
01	DEVELOPMENT APPLICATION	03/12/21
Rev	Change Name	Date

DRAWING NOTES:

MATERIALS HATCH LEGEND

	DEMOLITION - CUT		TIMBER - FACE
	DEMOLITION - FACE		TIMBER - CUT
	BRICK - FACE		METAL - FACE
	BRICK - CUT		METAL - CUT
	CONCRETE - FACE		TILE - FACE
	CONCRETE - CUT		STONE - FACE
	GLASS - FACE		FC/RENDER - FACE




Client:  
**KATE & JAMES MARTIN**  
14 ERNEST STREET  
BALGOWLAH HEIGHTS, NSW 2093

Project:  
**MARTIN RESIDENCE**  
14 ERNEST STREET, BALGOWLAH HEIGHTS, NSW 2093  
Status: **SKETCH DESIGN**  
Drawing Title:  
**FLOOR PLAN - LOWER GROUND FLOOR**  
Scale: **1:50 @A1**



Project No:  
**2102**  
Published: Thursday, 28 April 2022  
Drawing No:  
**DA101\_02**  
Issue

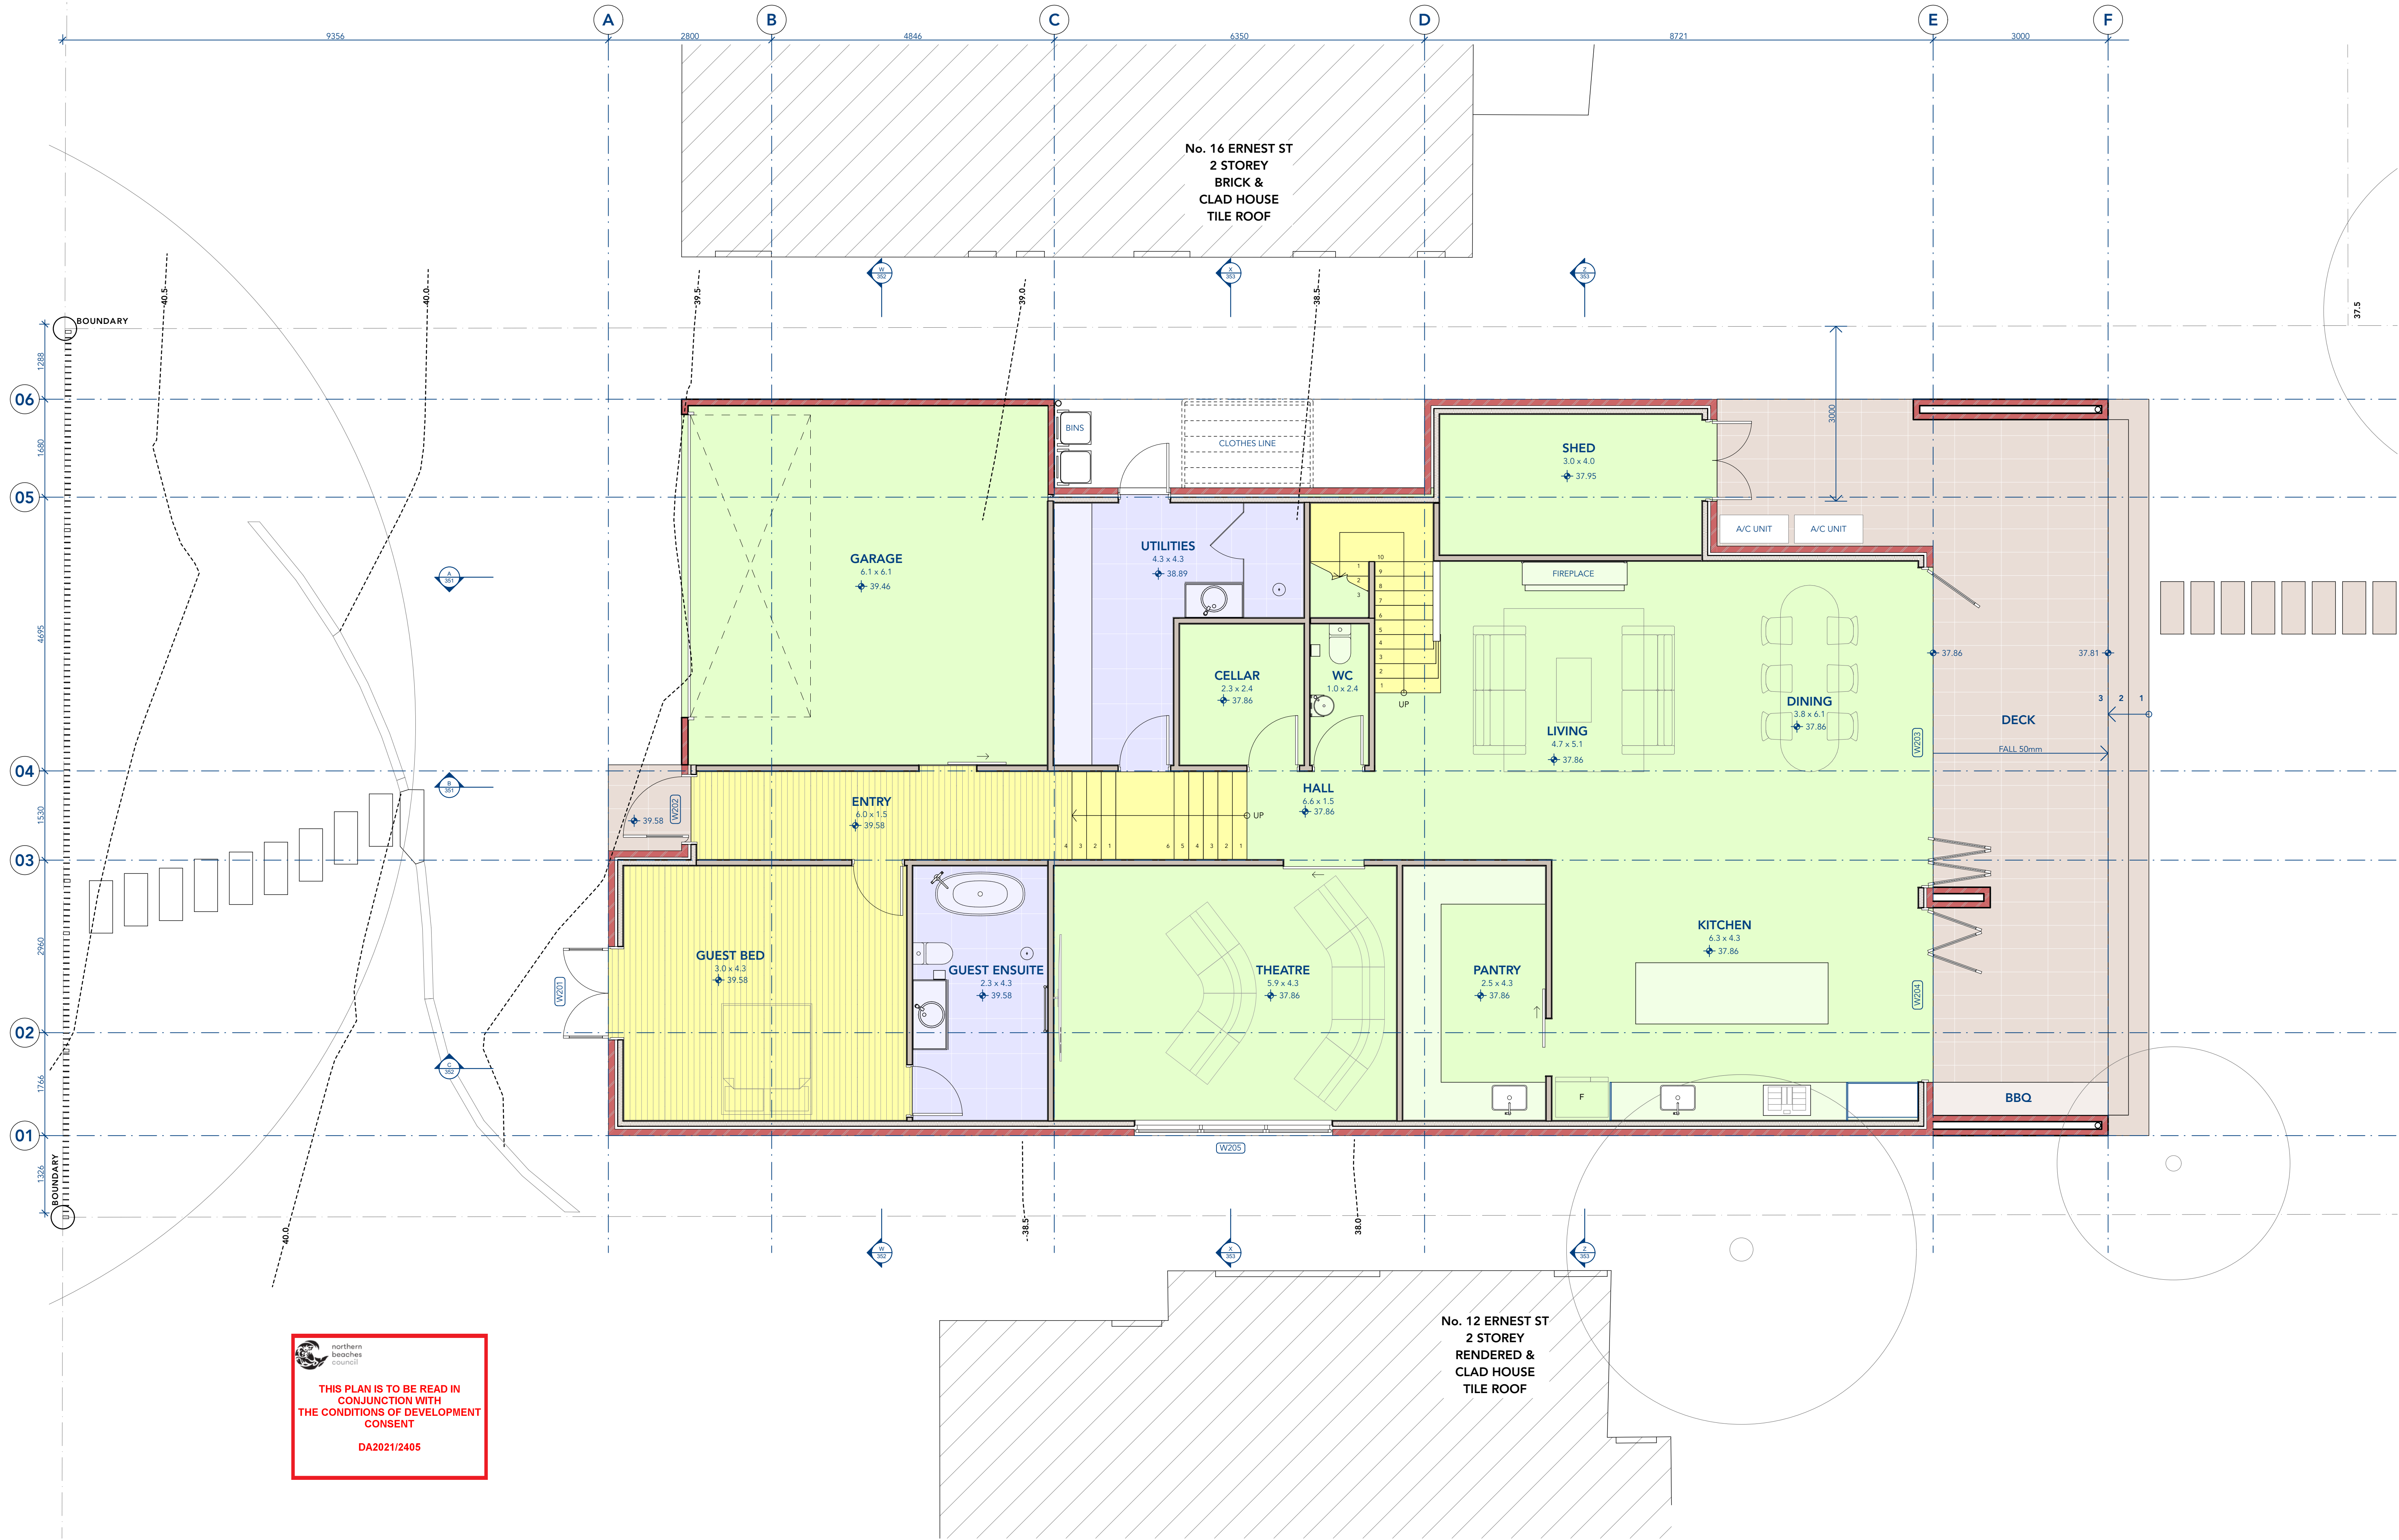


**THIS PLAN IS TO BE READ IN CONJUNCTION WITH THE CONDITIONS OF DEVELOPMENT CONSENT**

DA2021/2405

GENERAL NOTES:		
Do not scale from this drawing. Use figured dimensions only.		
For any discrepancies in documentation contact 3D Habitat for clarifications if required.		
3D Habitat holds no liability for any loss, damage, claim or cost incurred as a result of the use or receipt of drawings issued in DWG or PDF format.		
PRIOR TO USE FOR BUILDING CONSTRUCTION THE BUILDER MUST ENSURE THEY ARE IN POSSESSION OF A C.C. AND ALL OTHER REQUIRED COUNCIL APPROVALS		
02 - DA - STREET ADDRESS REVISION	28/04/22	Date
01 - DEVELOPMENT APPLICATION	03/12/21	Date
Rev   Change Name		

DRAWING NOTES:	
MATERIALS HATCH LEGEND	
	TIMBER - FACE
	TIMBER - CUT
	METAL - FACE
	METAL - CUT
	TILE - FACE
	STONE - FACE
	FC/RENDER - FACE

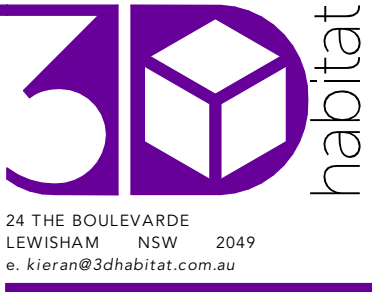


Client  
**KATE & JAMES MARTIN**  
14 ERNEST STREET  
BALGOWLAH HEIGHTS, NSW 2093

Project  
**MARTIN RESIDENCE**  
14 ERNEST STREET, BALGOWLAH HEIGHTS, NSW 2093  
Status **SKETCH DESIGN**  
Drawing Title  
**FLOOR PLAN - GROUND FLOOR**  
Scale **1:50 @A1**


Project No  
**2102**  
Published: Thursday, 26 April 2022  
Drawing No  
**DA102**  
Issue  
**02**



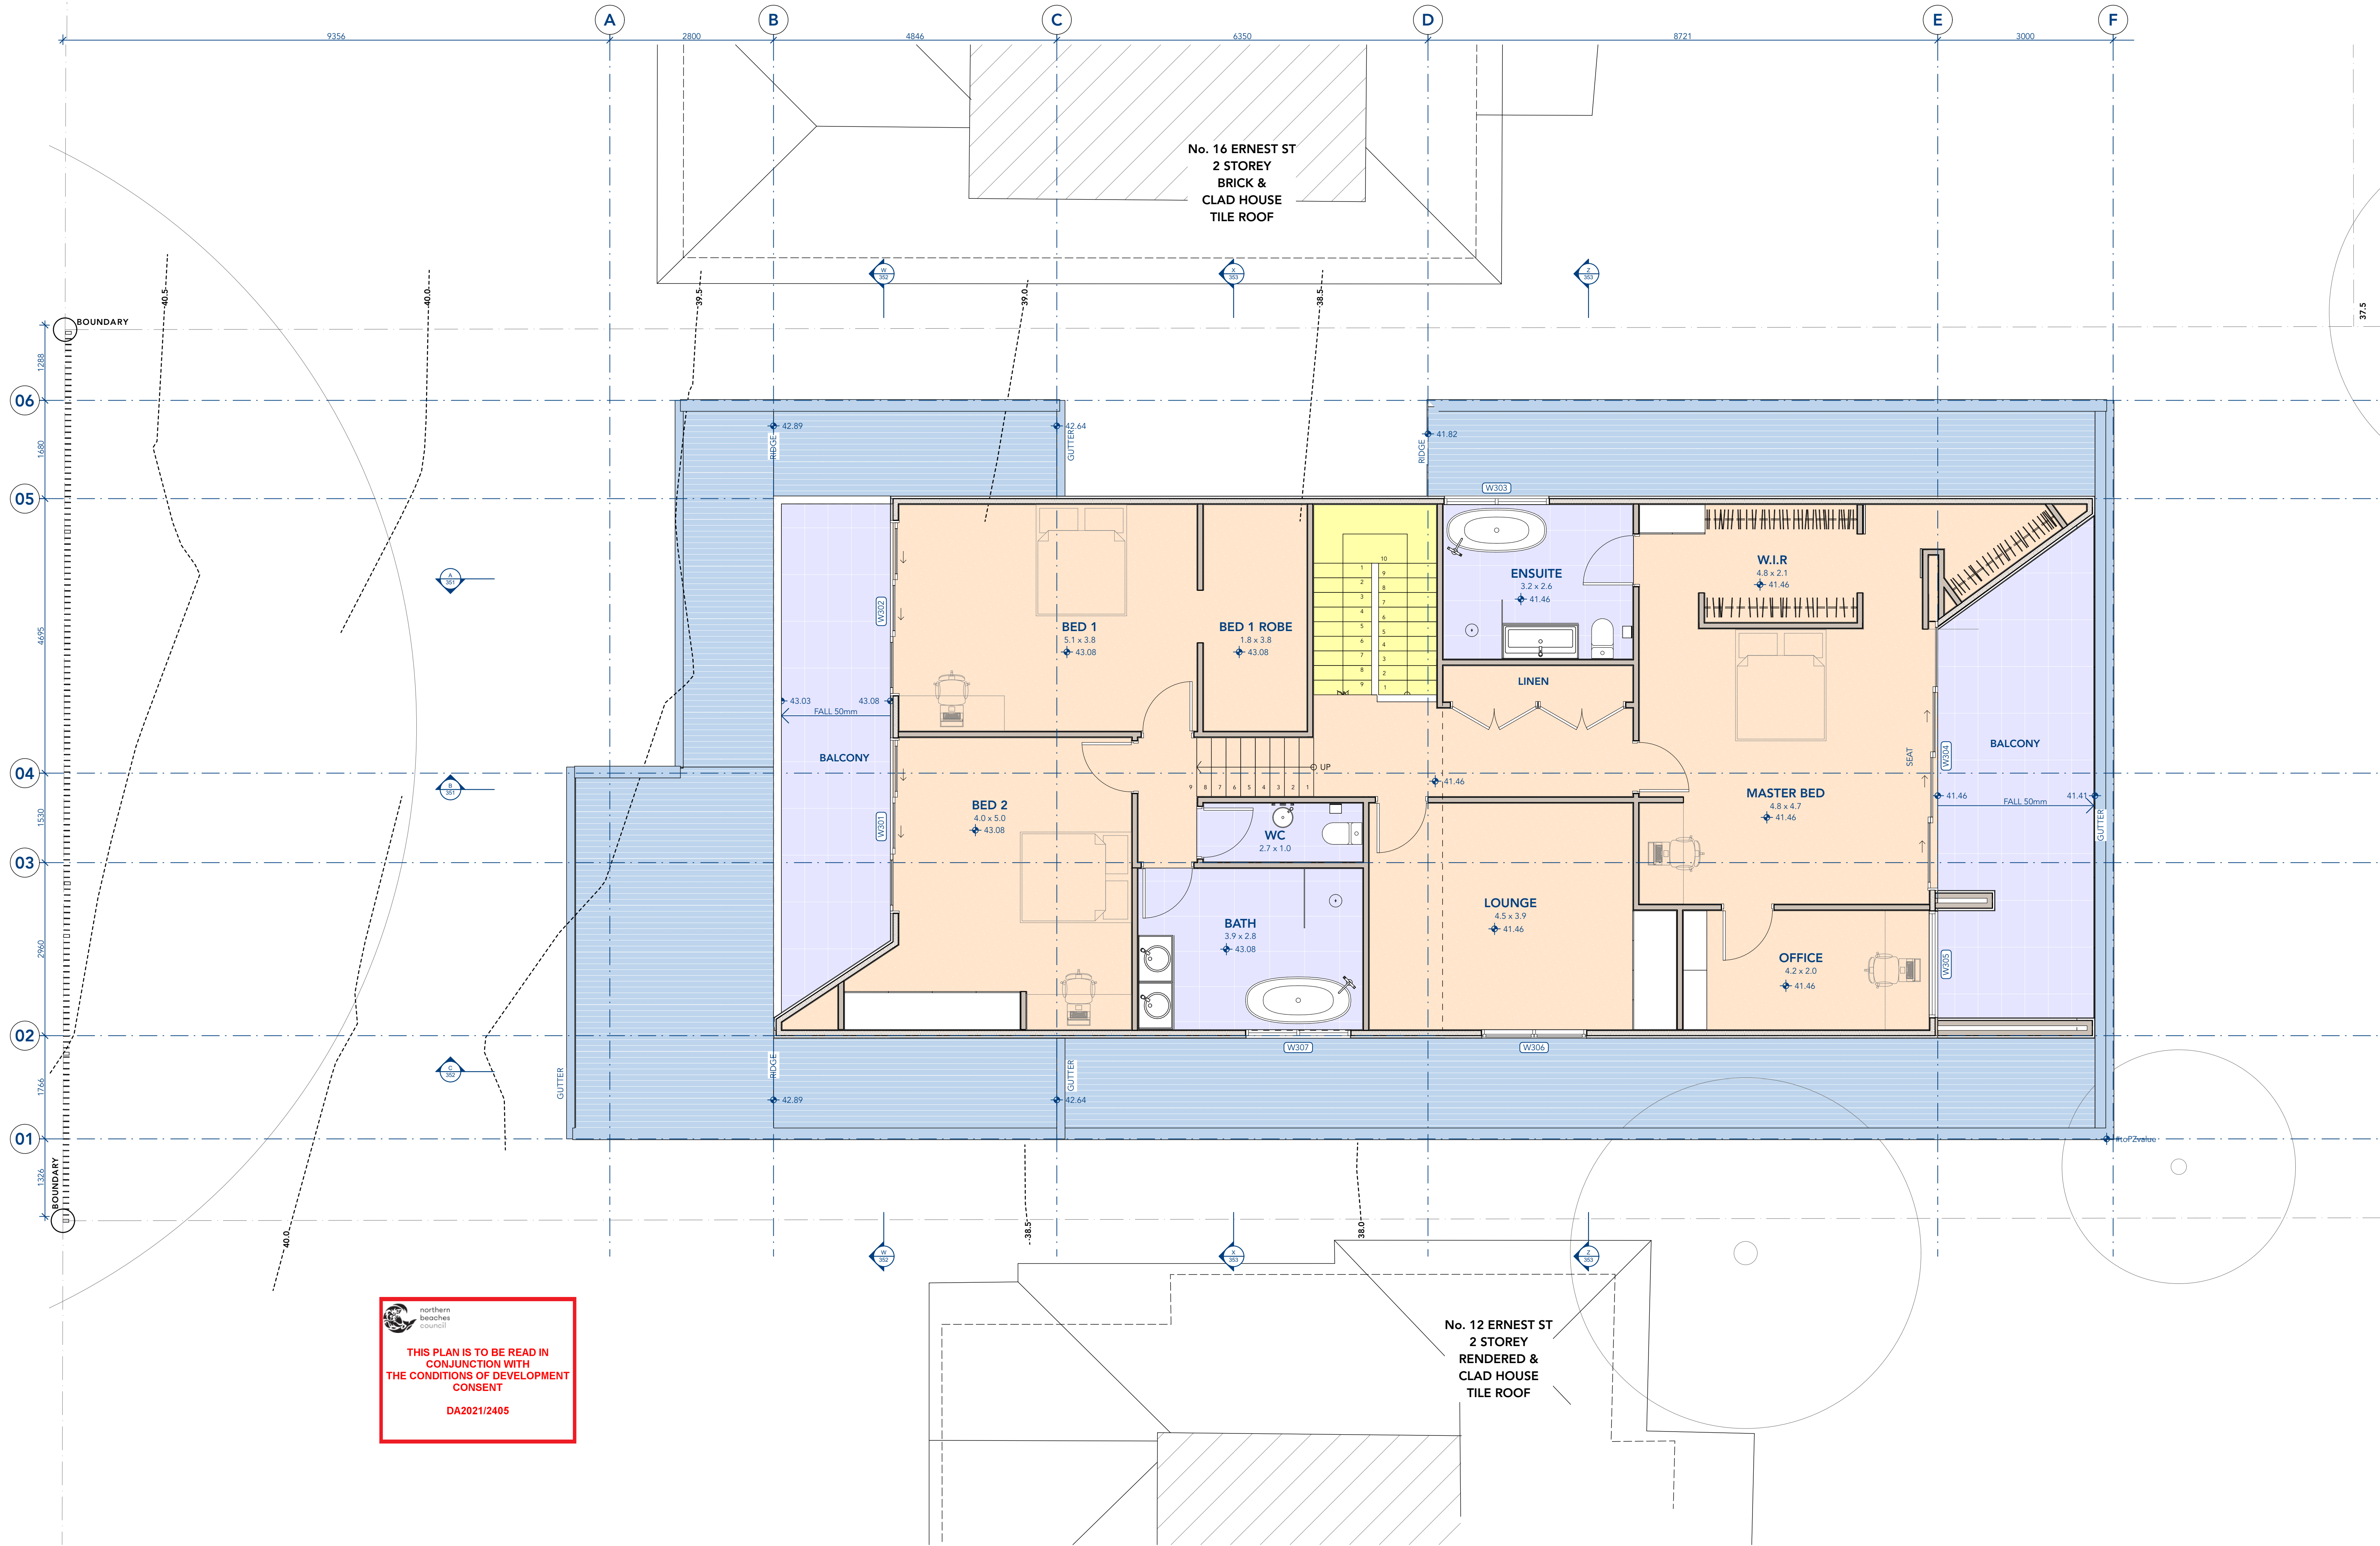

GENERAL NOTES:		
Do not scale from this drawing. Use figured dimensions only.		
For any discrepancies in documentation contact 3D Habitat for clarifications if required.		
3D Habitat holds no liability for any loss, damage, claim or cost incurred as a result of the use or receipt of drawings issued in DWG or PDF format.		
PRIOR TO USE FOR BUILDING CONSTRUCTION THE BUILDER MUST ENSURE THEY ARE IN POSSESSION OF A CC AND ALL OTHER REQUIRED COUNCIL APPROVALS		
02 - DA - STREET ADDRESS REVISION	28/04/22	
01 - DEVELOPMENT APPLICATION	03/12/21	
Rev   Change Name	Date	


DRAWING NOTES:	
MATERIALS HATCH LEGEND	
	DEMOLITION - CUT
	DEMOLITION - FACE
	BRICK - FACE
	BRICK - CUT
	CONCRETE - FACE
	CONCRETE - CUT
	GLASS - FACE
	TIMBER - FACE
	TIMBER - CUT
	METAL - FACE
	METAL - CUT
	TILE - FACE
	STONE - FACE
	FC/RENDER - FACE

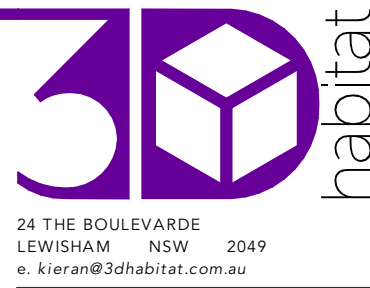

Client  
**KATE & JAMES MARTIN**  
14 ERNEST STREET  
BALGOWLAH HEIGHTS, NSW 2093

Project  
**MARTIN RESIDENCE**  
14 ERNEST STREET, BALGOWLAH HEIGHTS, NSW 2093  
Status **SKETCH DESIGN**  
Drawing Title  
**FLOOR PLAN - FIRST FLOOR**  
Scale **1:50 @A1**

Project No  
**2102**  
Published: Thursday, 26 April 2022  
Drawing No  
**DA103**  
Issue  
**02**

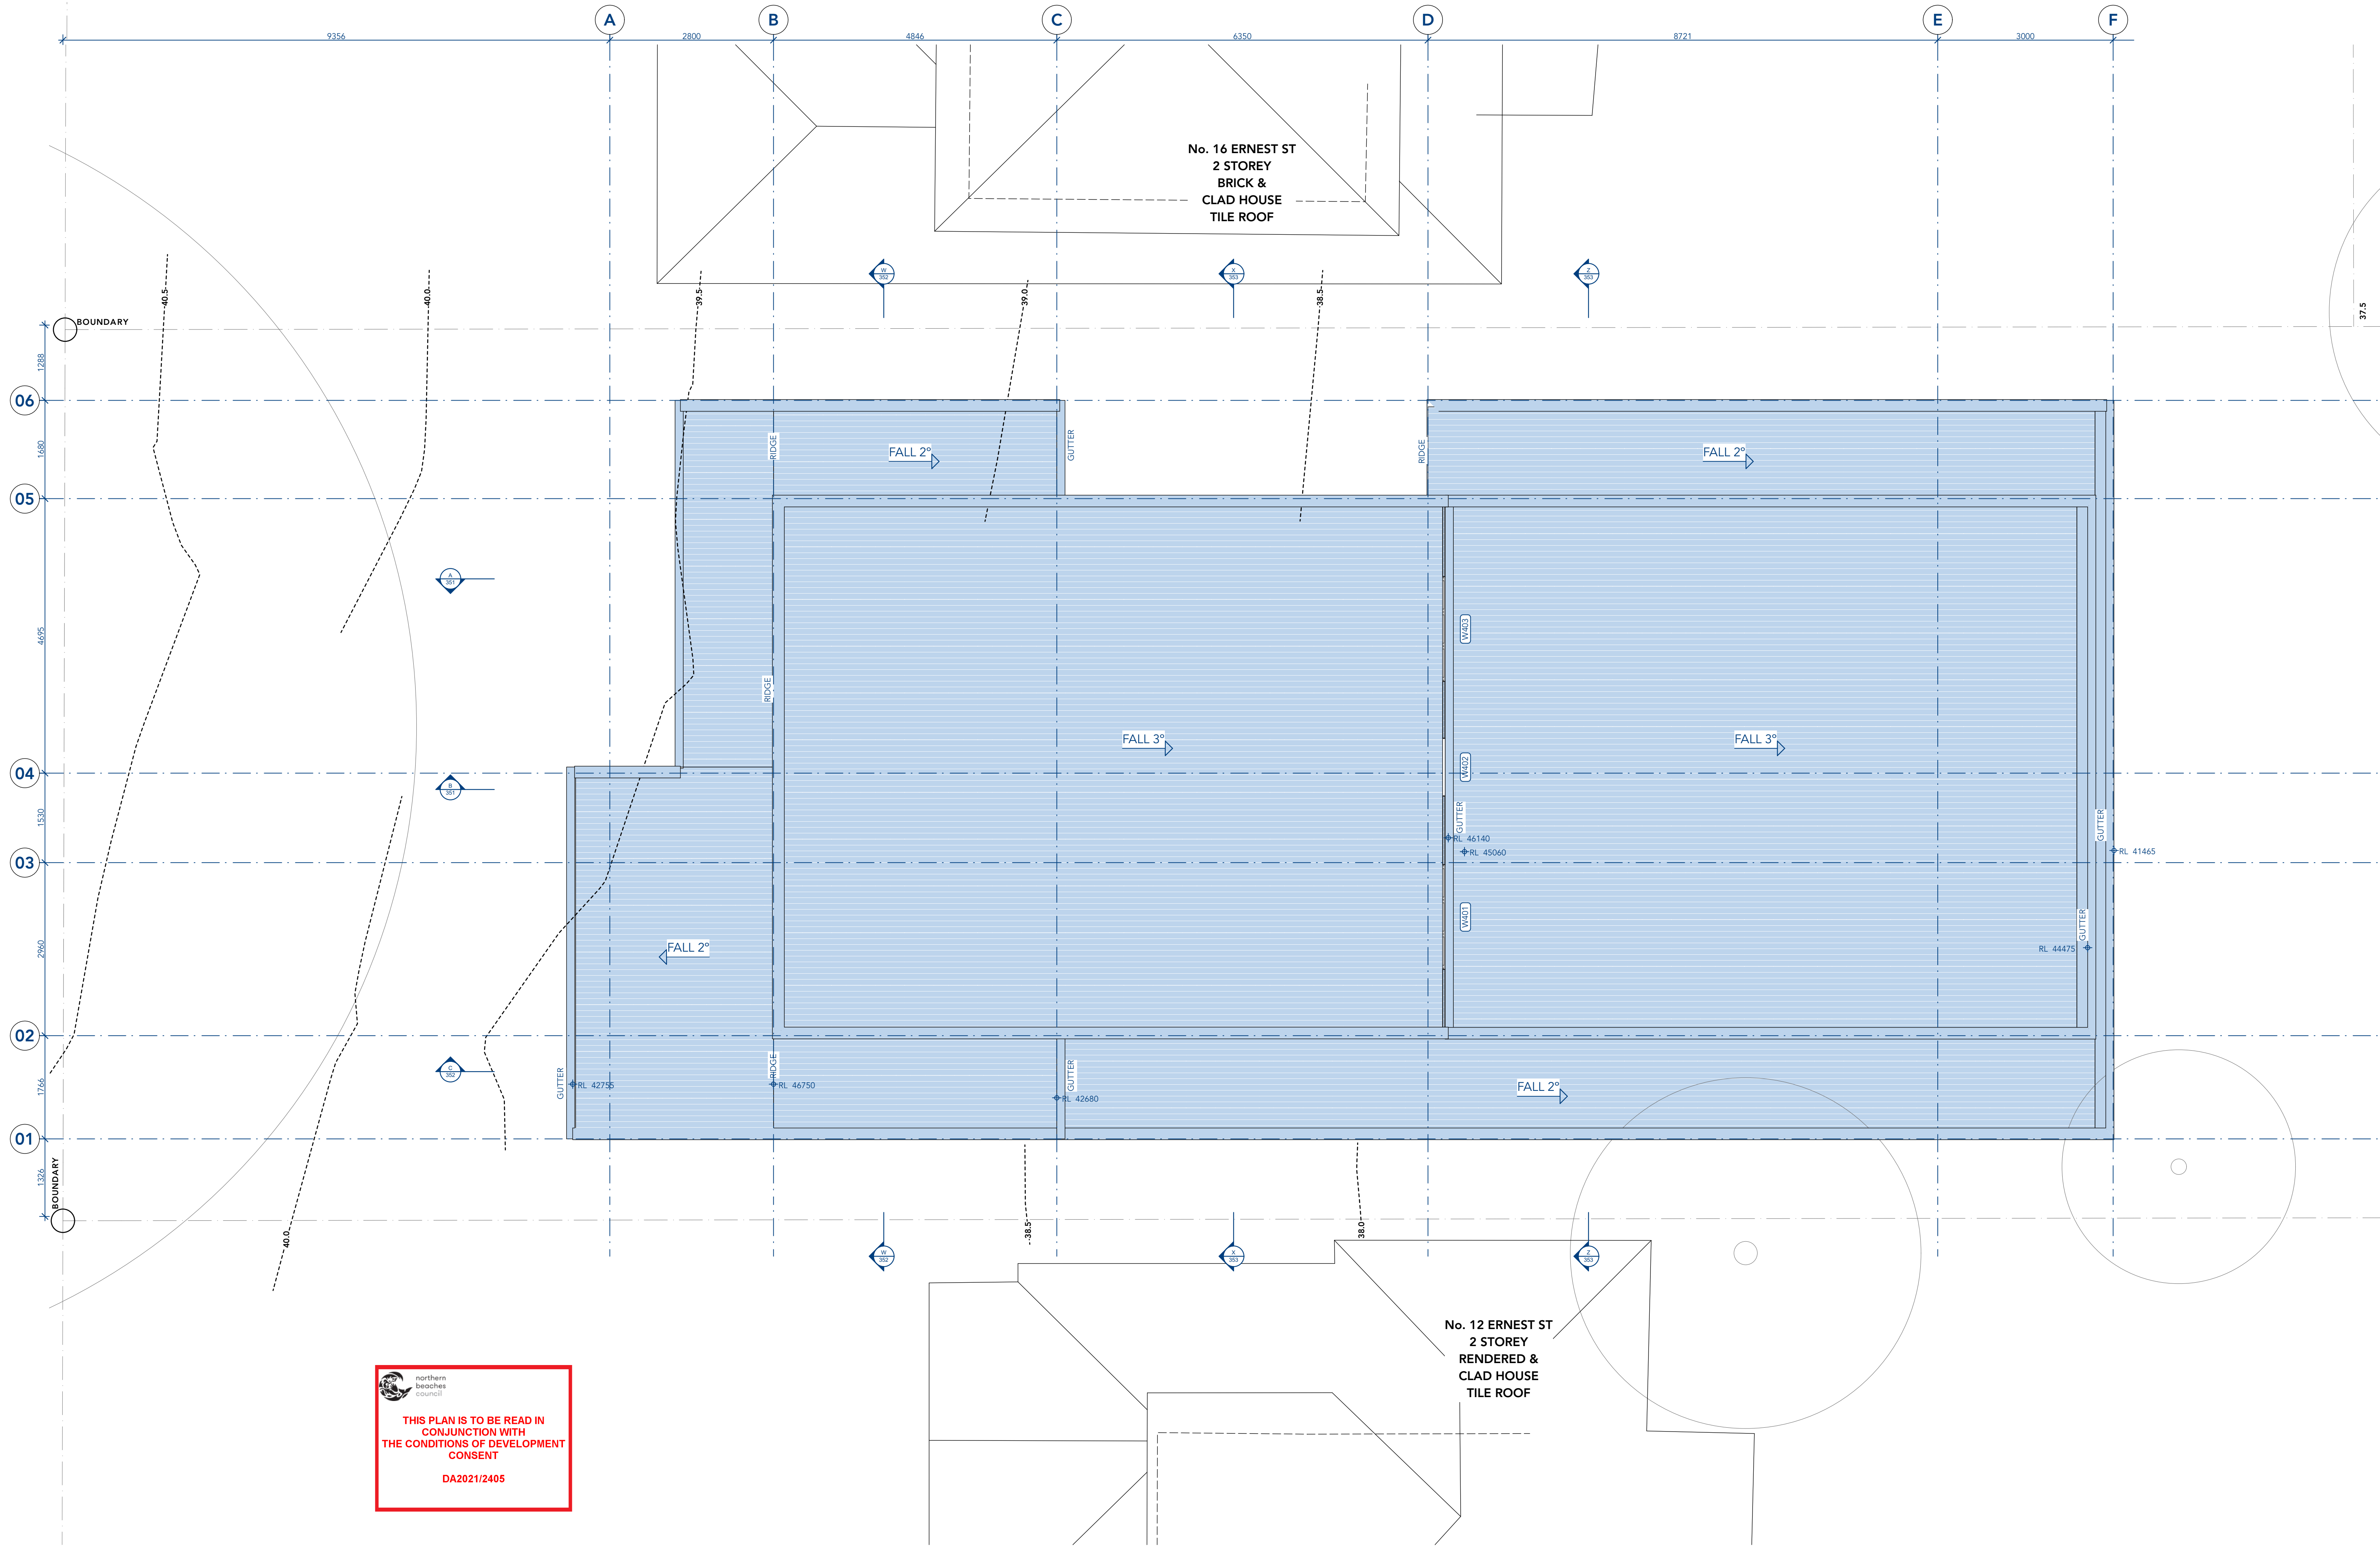

GENERAL NOTES:

Do not scale from this drawing. Use figured dimensions only.  
For any discrepancies in documentation contact 3D Habitat for clarifications if required.  
3D Habitat holds no liability for any loss, damage, claim or cost demand as a result of the use or receipt of drawings issued in DWG or PDF format.


PRIOR TO USE FOR BUILDING CONSTRUCTION THE BUILDER MUST ENSURE THEY ARE IN POSSESSION OF A C.C. AND ALL OTHER REQUIRED COUNCIL APPROVALS

Rev	Change Name	Date
02	DA - STREET ADDRESS REVISION	26/04/22
01	DEVELOPMENT APPLICATION	03/12/21

DRAWING NOTES:  
MATERIALS HATCH LEGEND

	DEMOLITION - CUT
	DEMOLITION - FACE
	BRICK - FACE
	BRICK - CUT
	CONCRETE - FACE
	CONCRETE - CUT
	GLASS - FACE

	TIMBER - FACE
	TIMBER - CUT
	METAL - FACE
	METAL - CUT
	TILE - FACE
	STONE - FACE
	FC/RENDER - FACE

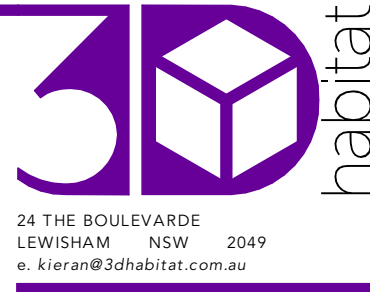

Client  
**KATE & JAMES MARTIN**  
14 ERNEST STREET  
BALGOWLAH HEIGHTS, NSW 2093

Project  
**MARTIN RESIDENCE**  
14 ERNEST STREET, BALGOWLAH HEIGHTS, NSW 2093  
Status **SKETCH DESIGN**  
Drawing Title  
**FLOOR PLAN - ROOF**  
Scale **1:50 @A1**



Project No  
**2102**  
Published: Thursday, 26 April 2022  
Drawing No  
**DA104**  
Issue  
**02**






THIS PLAN IS TO BE READ IN CONJUNCTION WITH THE CONDITIONS OF DEVELOPMENT CONSENT

DA2021/2405

GENERAL NOTES		
Do not scale from this drawing. Use figured dimensions only.		
For any discrepancies in documentation contact 3D Habitat for clarifications if required.		
3D Habitat holds no liability for any loss, damage, claim or cost demand as a result of the use or receipt of drawings issued in DWG or PDF format.		
PRIOR TO USE FOR BUILDING CONSTRUCTION THE BUILDER MUST ENSURE THEY ARE IN POSSESSION OF A CC AND ALL OTHER REQUIRED COUNCIL APPROVALS		
02	DA - STREET ADDRESS REVISION	28/04/22
01	DEVELOPMENT APPLICATION	03/12/21
Rev	Change Name	Date

DRAWING NOTES	
MATERIALS HATCH LEGEND	
	DEMOLITION - CUT
	DEMOLITION - FACE
	BRICK - FACE
	BRICK - CUT
	CONCRETE - FACE
	CONCRETE - CUT
	GLASS - FACE
	TIMBER - FACE
	TIMBER - CUT
	METAL - FACE
	METAL - CUT
	TILE - FACE
	STONE - FACE
	FC/RENDER - FACE

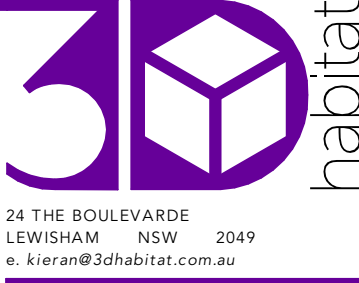

Client  
**KATE & JAMES MARTIN**  
14 ERNEST STREET  
BALGOWLAH HEIGHTS, NSW 2093



Project <b>MARTIN RESIDENCE</b> 14 ERNEST STREET, BALGOWLAH HEIGHTS, NSW 2093
Status <b>SKETCH DESIGN</b>
Drawing Title <b>ELEVATIONS - SHEET 1</b>
Scale <b>1:50 @A1</b>

Project No <b>2102</b>
Published: Thursday, 26 April 2022
Drawing No <b>DA301</b>
Issue <b>02</b>

 northern beaches council


**THIS PLAN IS TO BE READ IN CONJUNCTION WITH THE CONDITIONS OF DEVELOPMENT CONSENT**

**DA2021/2405**

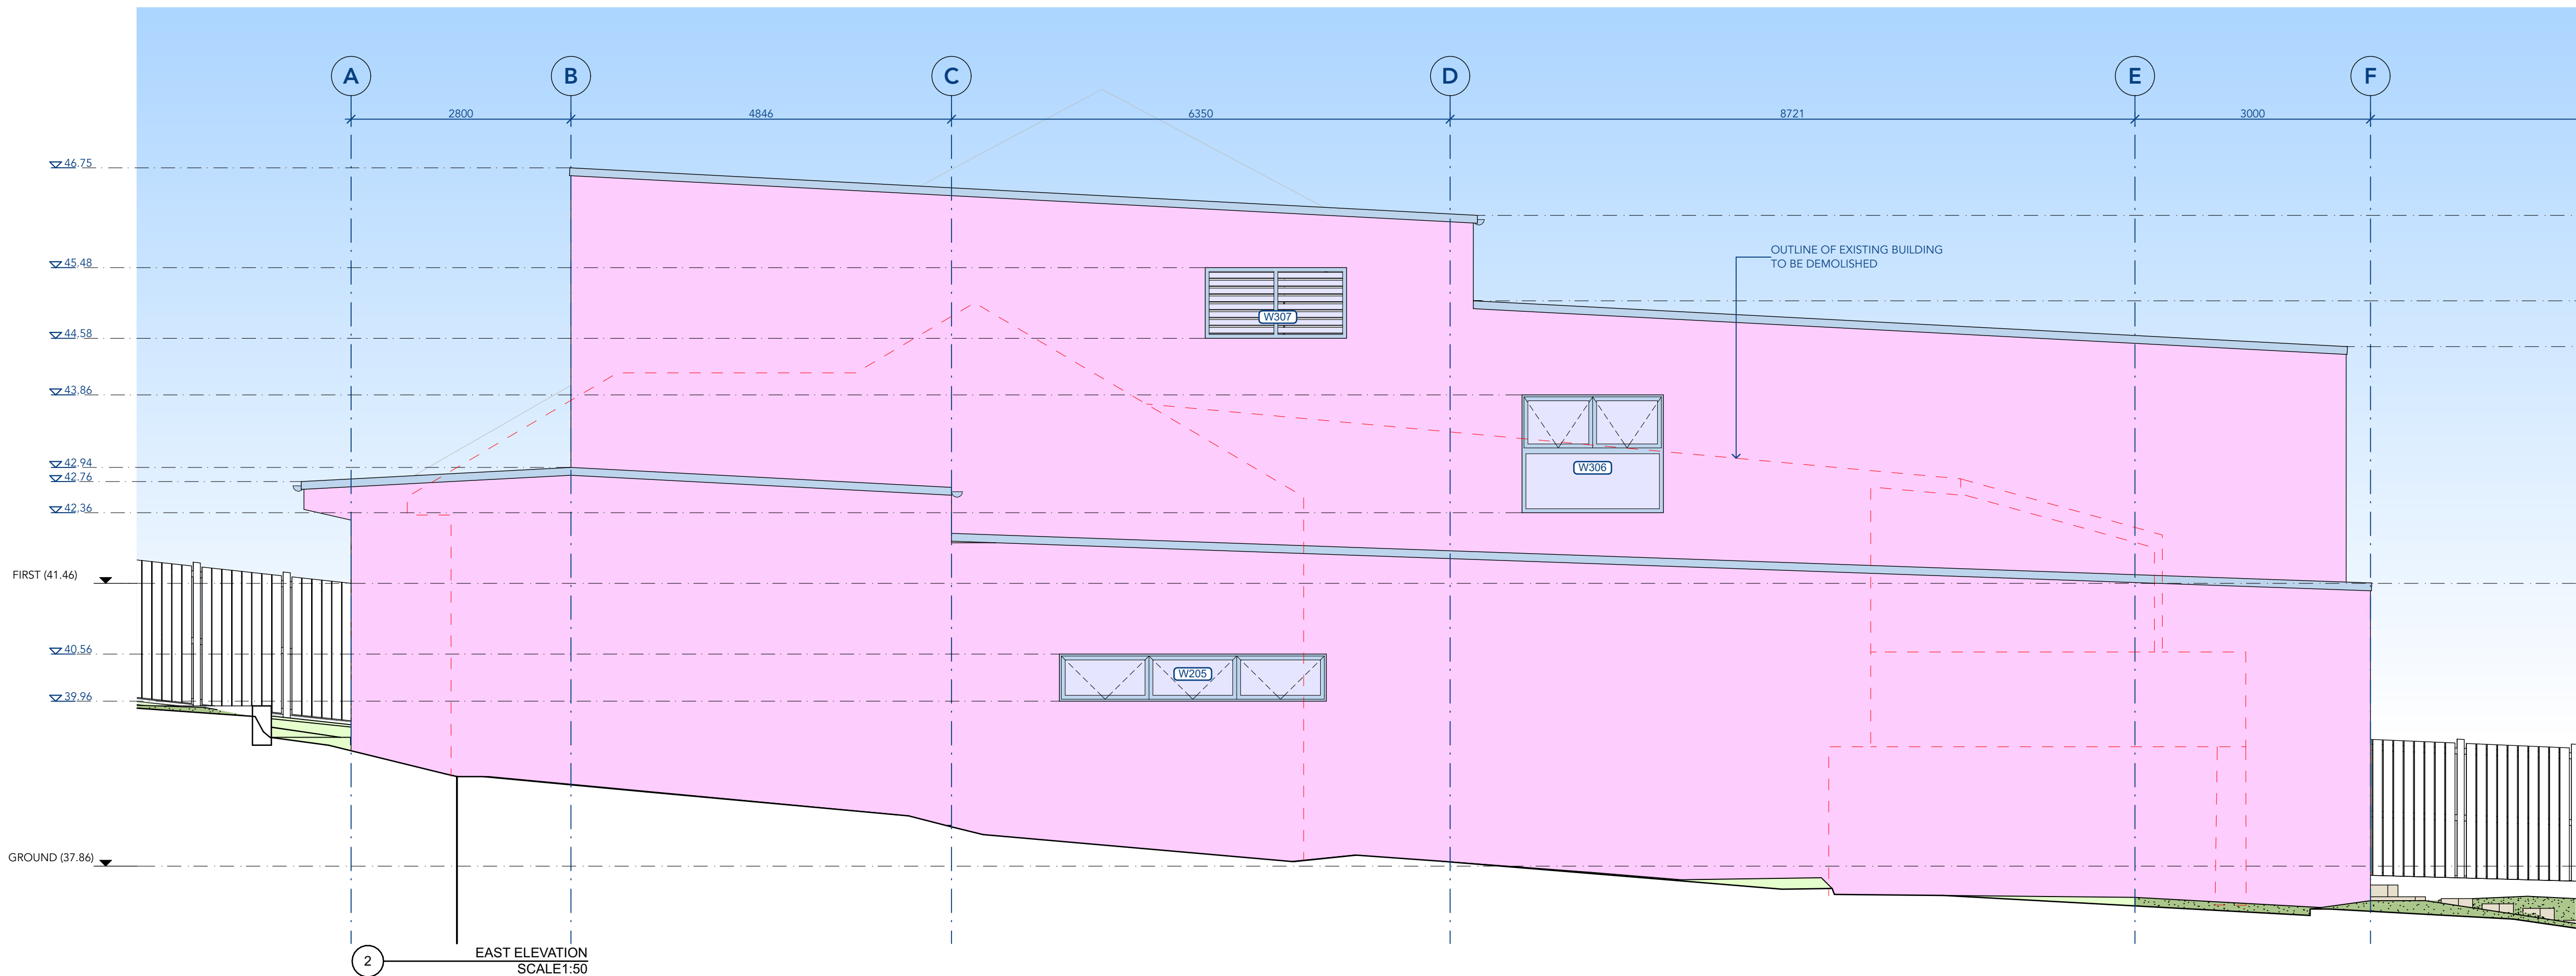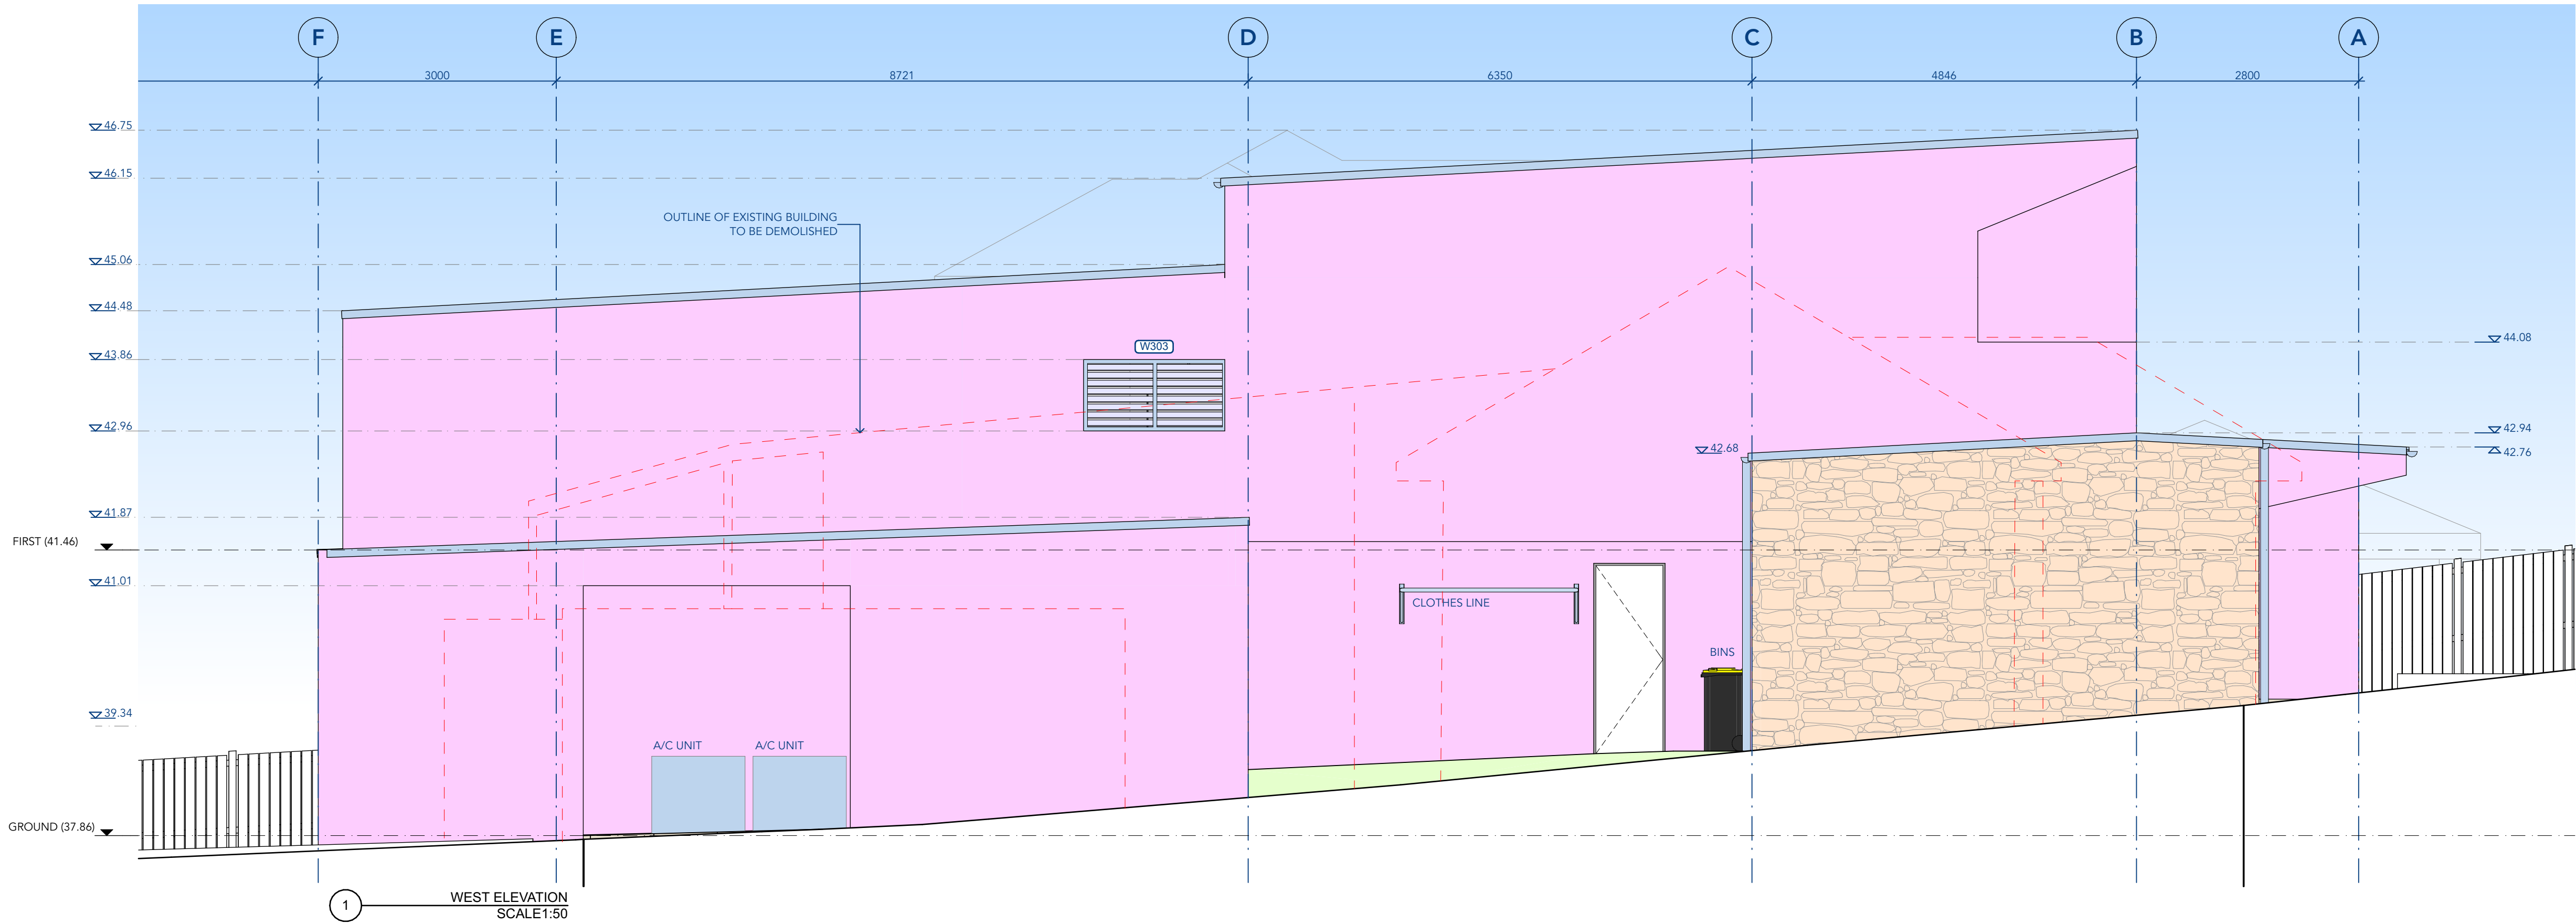

GENERAL NOTES:		
Do not scale from this drawing. Use figured dimensions only.		
For any discrepancies in documentation contact 3D Habitat for clarifications if required.		
3D Habitat holds no liability for any loss, damage, claim or cost demand as a result of the use or receipt of drawings issued in DWG or PDF format.		
PRIOR TO USE FOR BUILDING CONSTRUCTION THE BUILDER MUST ENSURE THEY ARE IN POSSESSION OF A C.C. AND ALL OTHER REQUIRED COUNCIL APPROVALS		
02	DA - STREET ADDRESS REVISION	28/04/22
01	DEVELOPMENT APPLICATION	03/12/21
Rev	Change Name	Date

DRAWING NOTES:	
MATERIALS HATCH LEGEND	
	DEMOLITION - CUT
	DEMOLITION - FACE
	BRICK - FACE
	BRICK - CUT
	CONCRETE - FACE
	CONCRETE - CUT
	GLASS - FACE
	TIMBER - FACE
	TIMBER - CUT
	METAL - FACE
	METAL - CUT
	TILE - FACE
	STONE - FACE
	FC/RENDER - FACE

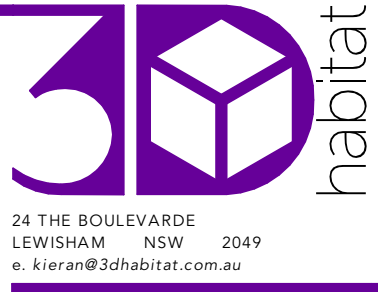

Client  
**KATE & JAMES MARTIN**  
14 ERNEST STREET  
BALGOWLAH HEIGHTS, NSW 2093

Project <b>MARTIN RESIDENCE</b> 14 ERNEST STREET, BALGOWLAH HEIGHTS, NSW 2093
Status <b>SKETCH DESIGN</b>
Drawing Title <b>ELEVATIONS - SHEET 2</b>
Scale <b>1:50 @A1</b>



Project No <b>2102</b>
Published: Thursday, 28 April 2022
Drawing No <b>DA302</b>
Issue <b>02</b>



 northern  
beaches  
council


THIS PLAN IS TO BE READ IN  
CONJUNCTION WITH  
THE CONDITIONS OF DEVELOPMENT  
CONSENT

DA2021/2405

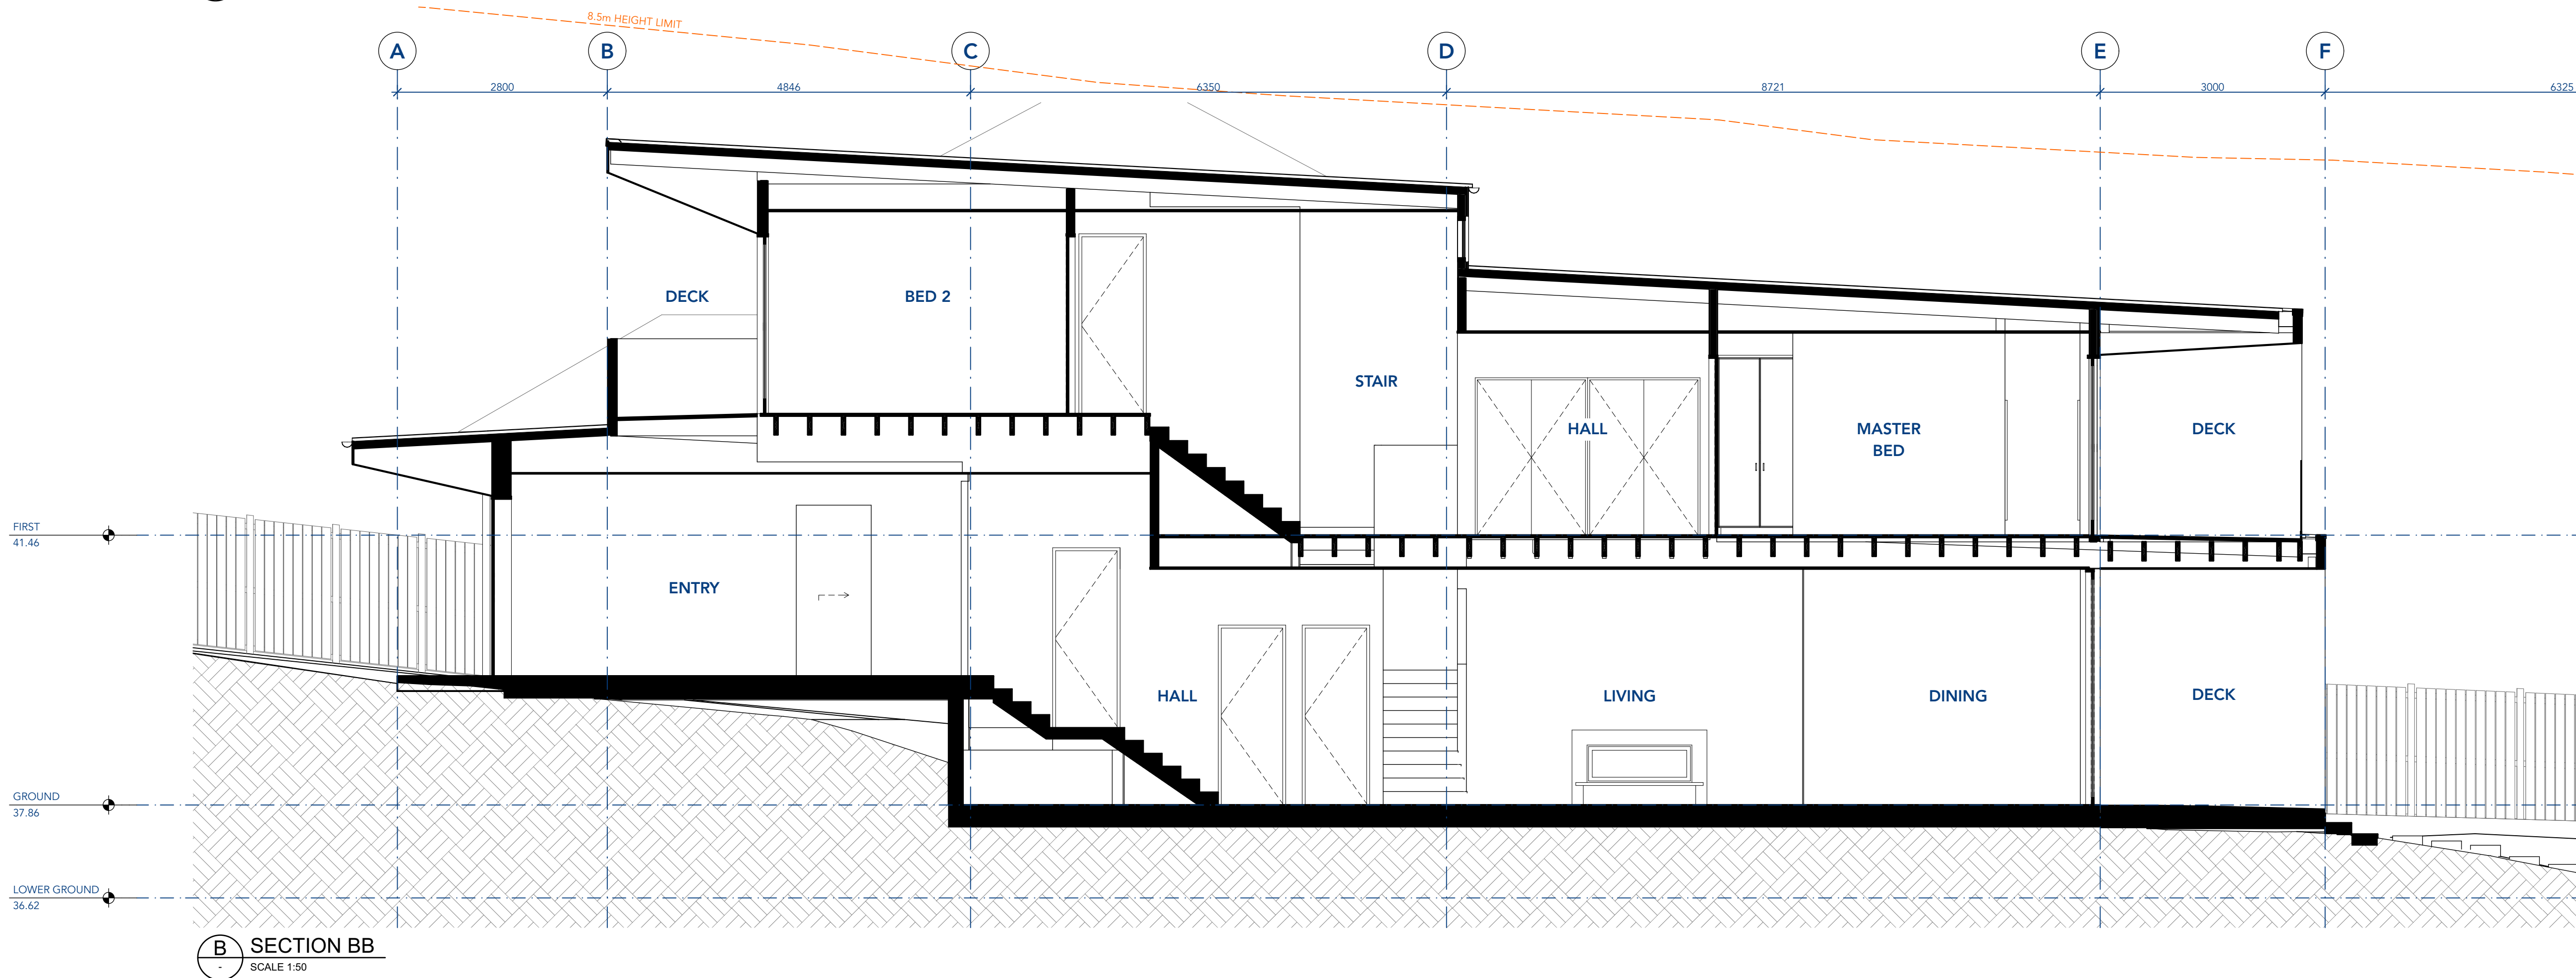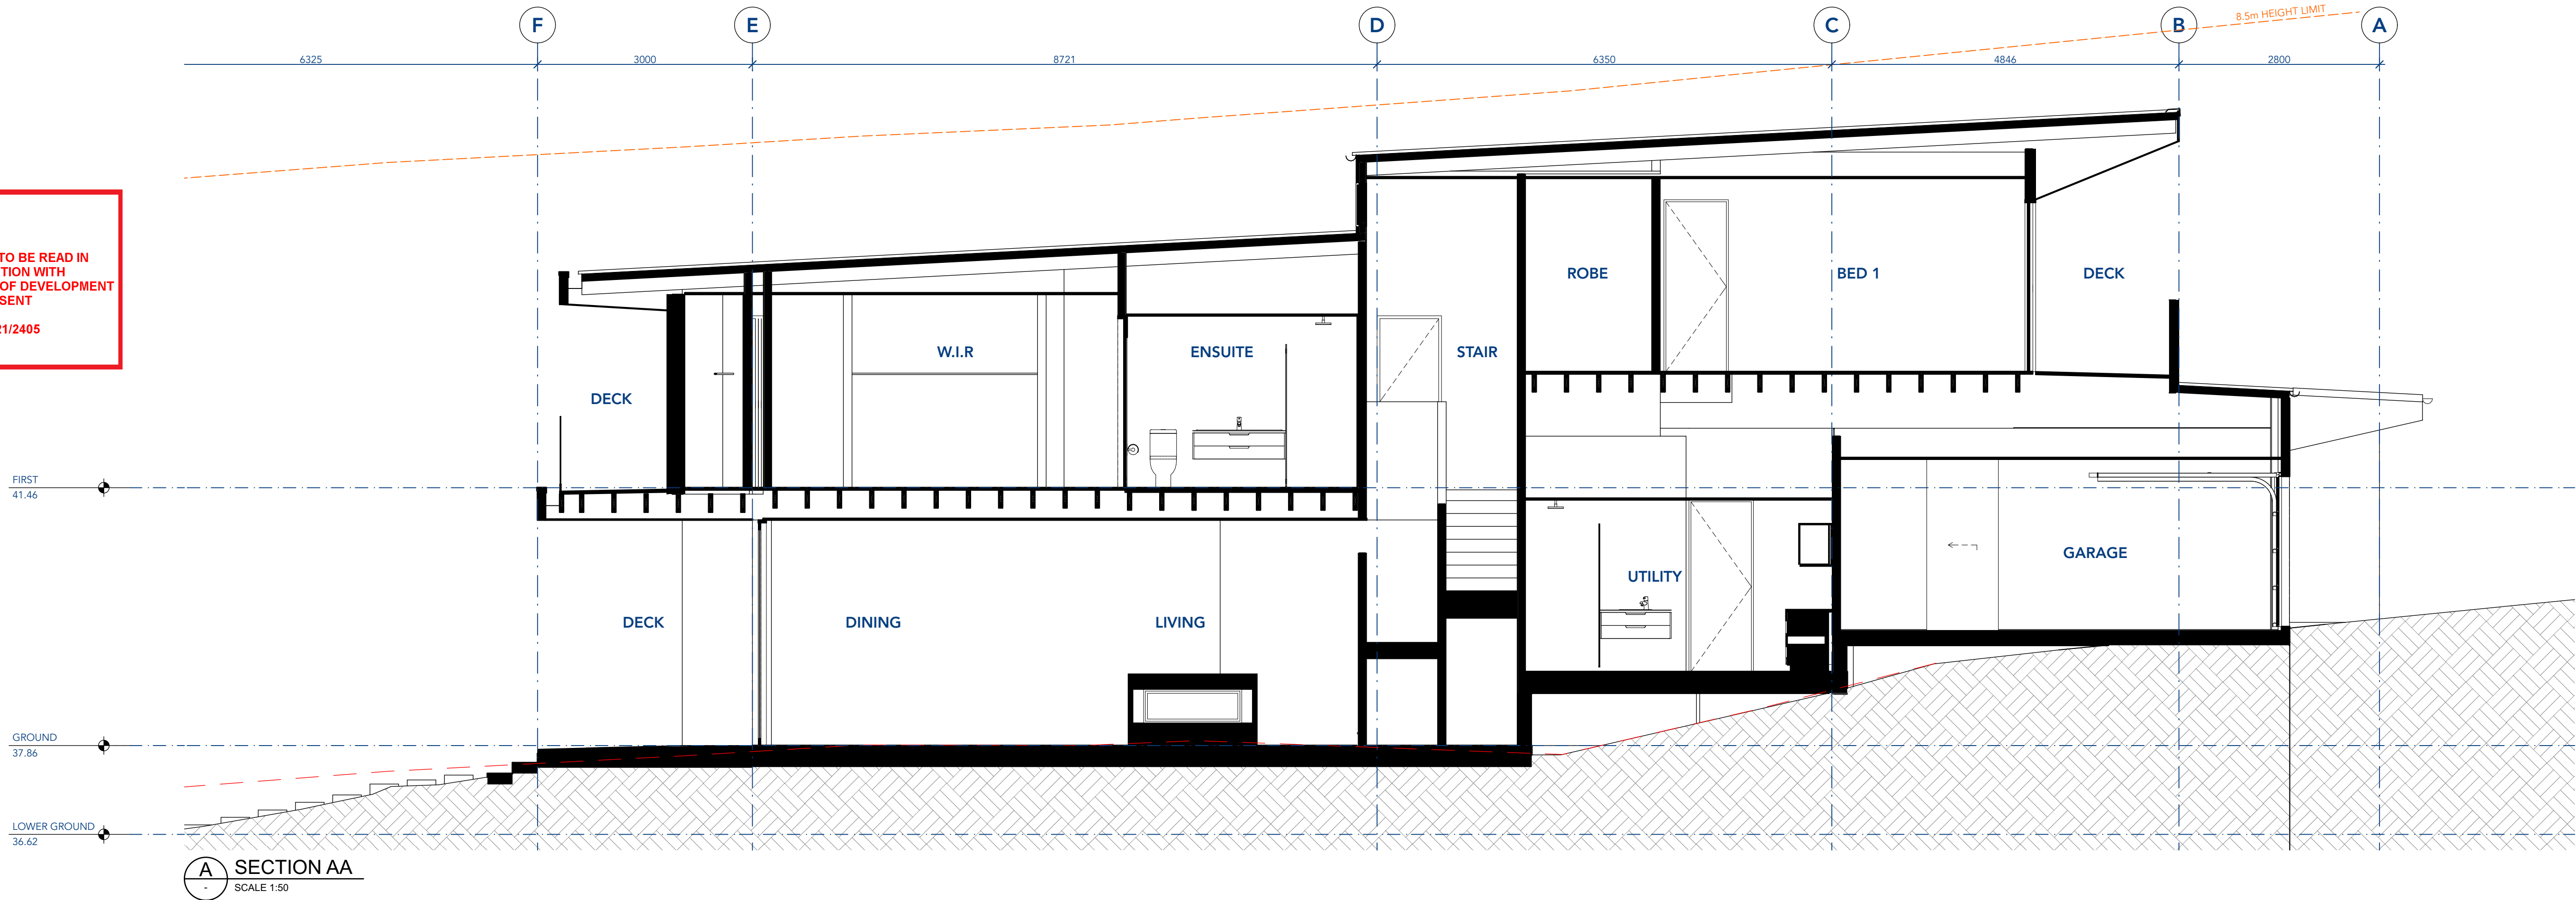

GENERAL NOTES:		
Do not scale from this drawing. Use figured dimensions only.		
For any discrepancies in documentation contact 3D Habitat for clarifications if required.		
3D Habitat holds no liability for any loss, damage, claim or cost demand as a result of the use or receipt of drawings issued in DWG or PDF format.		
PRIOR TO USE FOR BUILDING CONSTRUCTION THE BUILDER MUST ENSURE THEY ARE IN POSSESSION OF A CC AND ALL OTHER REQUIRED COUNCIL APPROVALS		
01 DEVELOPMENT APPLICATION	03/12/21	Date
Rev   Change Name		



DRAWING NOTES:

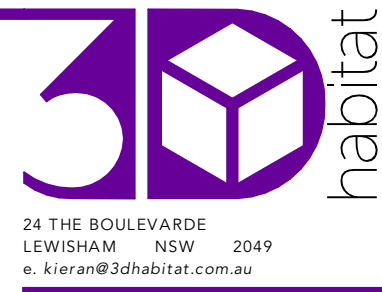

Client  
**KATE & JAMES MARTIN**  
14 ERNEST STREET  
BALGOWLAH HEIGHTS, NSW 2093

Project  
**MARTIN RESIDENCE**  
14 ERNEST STREET, BALGOWLAH HEIGHTS, NSW 2093  
Status **SKETCH DESIGN**  
Drawing Title  
**SECTIONS - SHEET 1**  
Scale **1:50 @A1**

Project No  
**2102**  
Published: Thursday, 26 April 2022  
Drawing No  
**DA351**  
Issue  
**01**

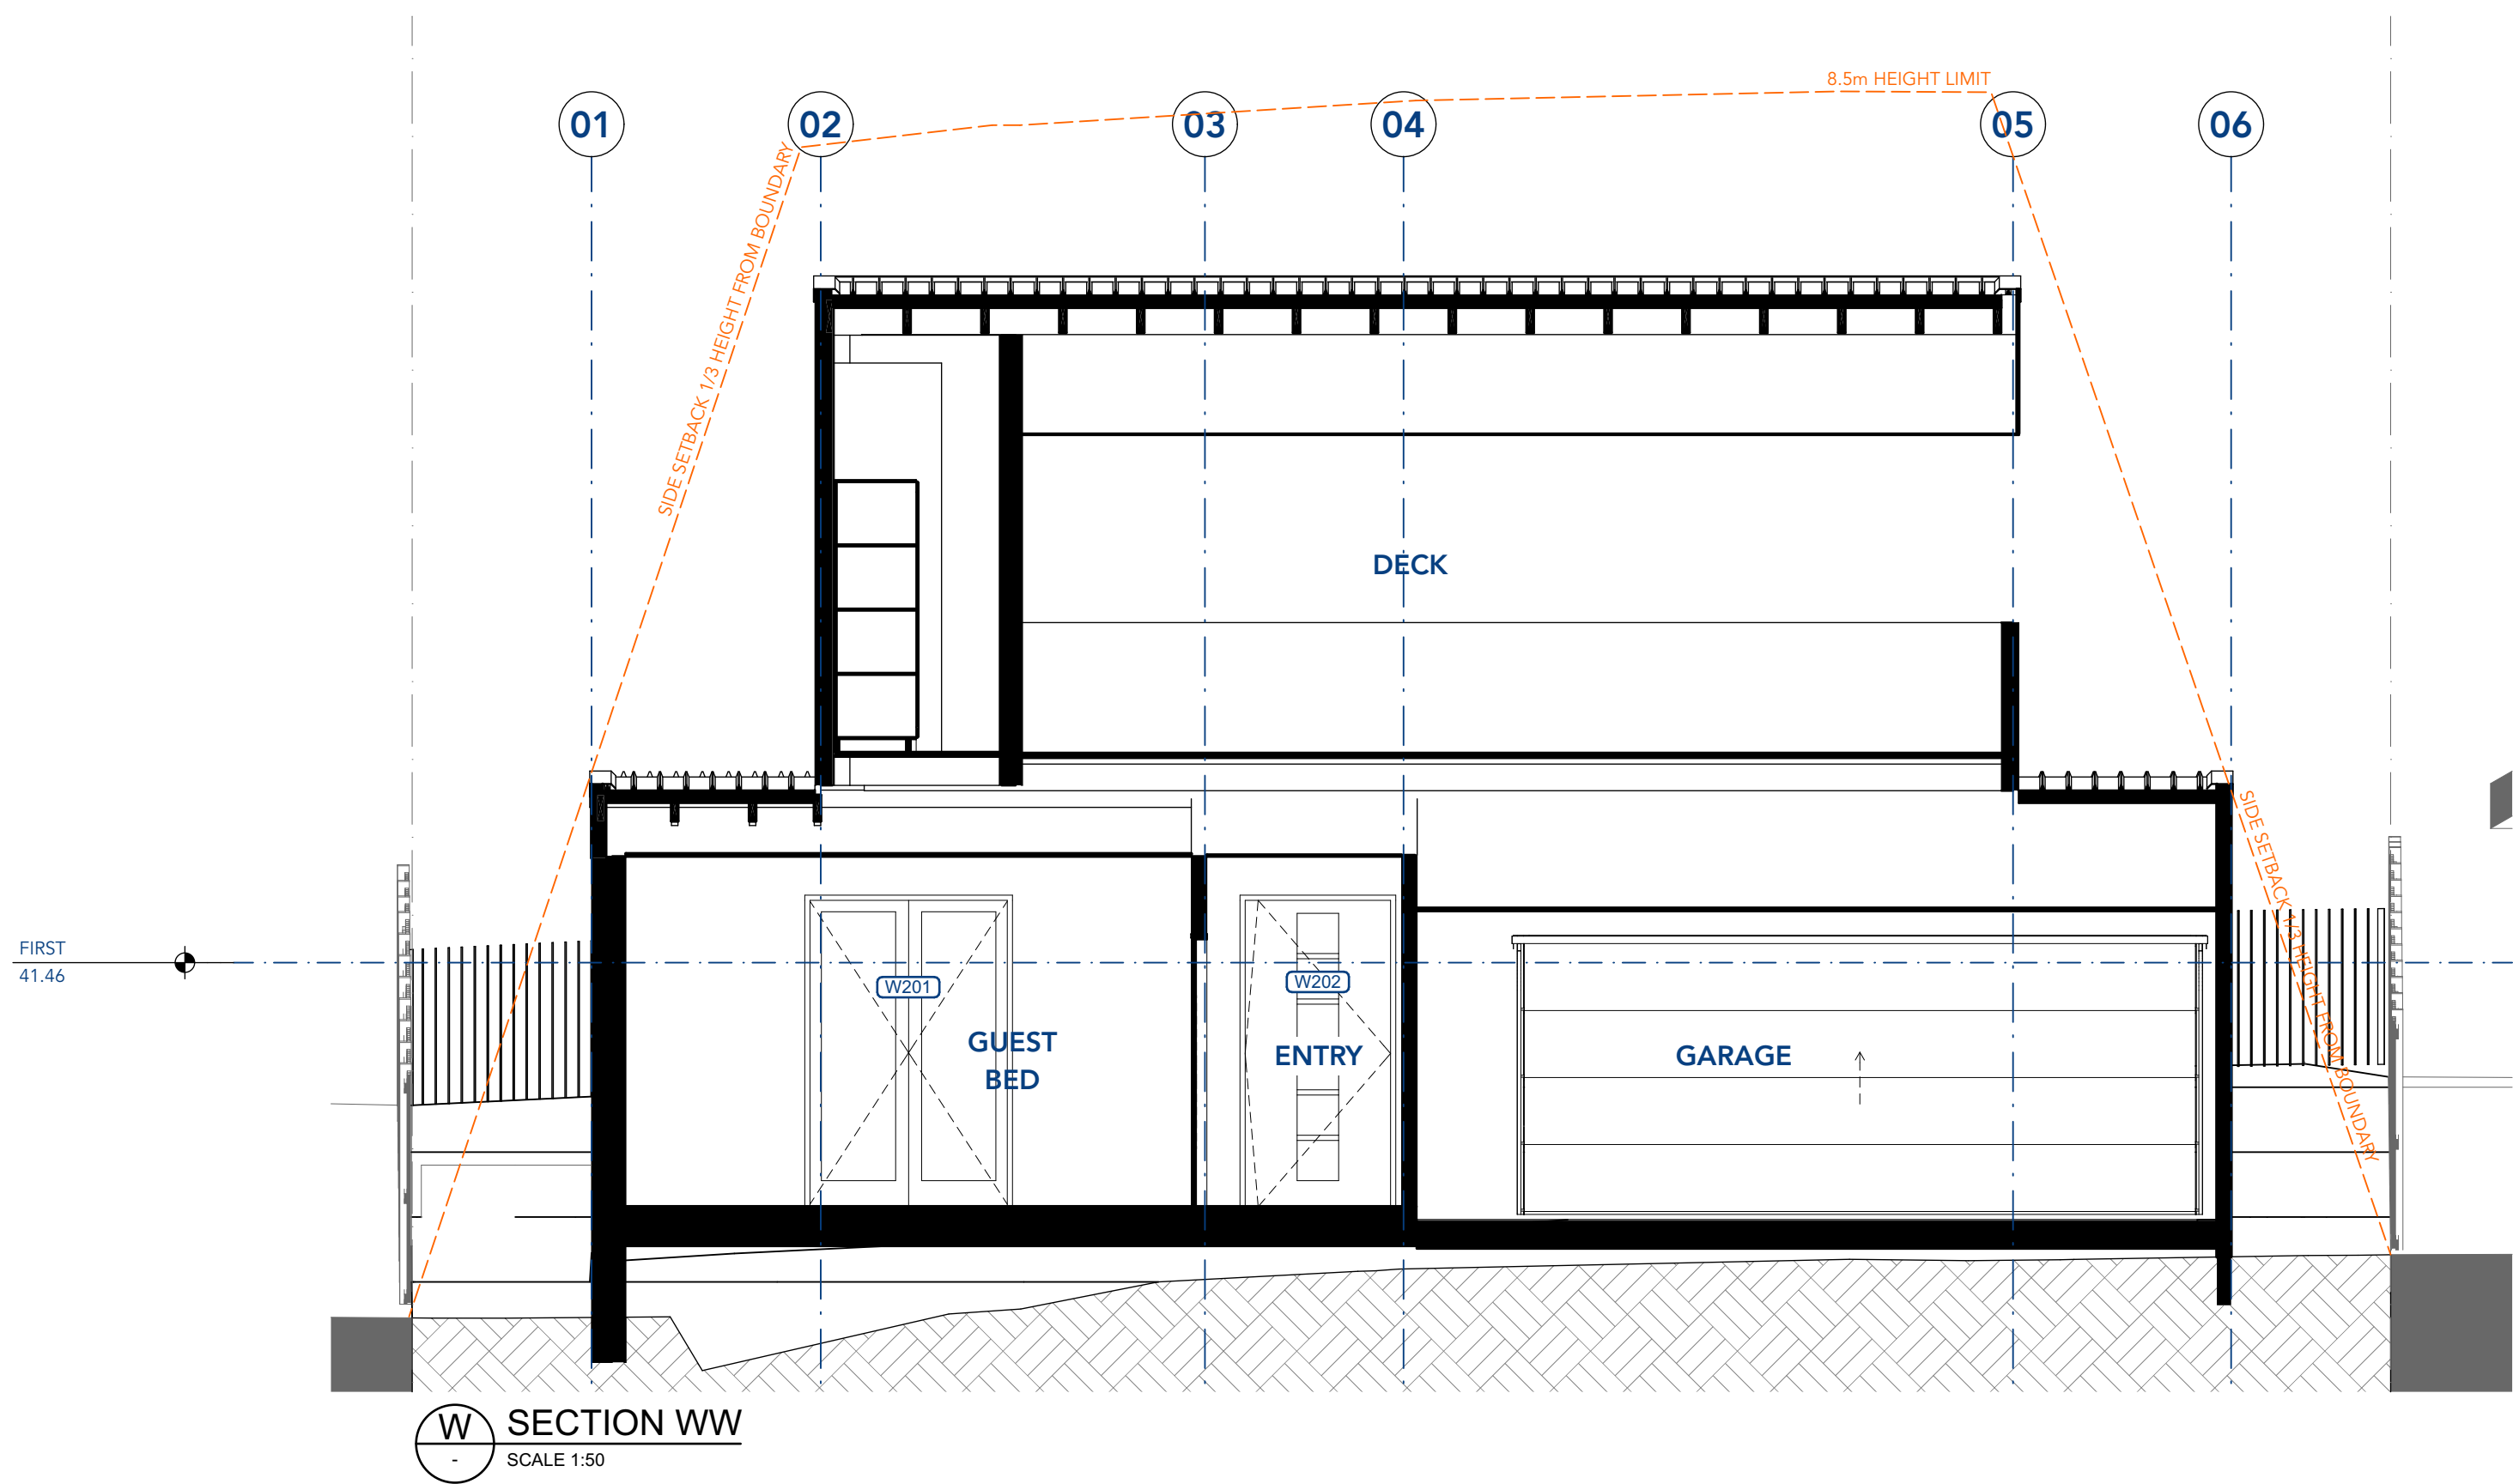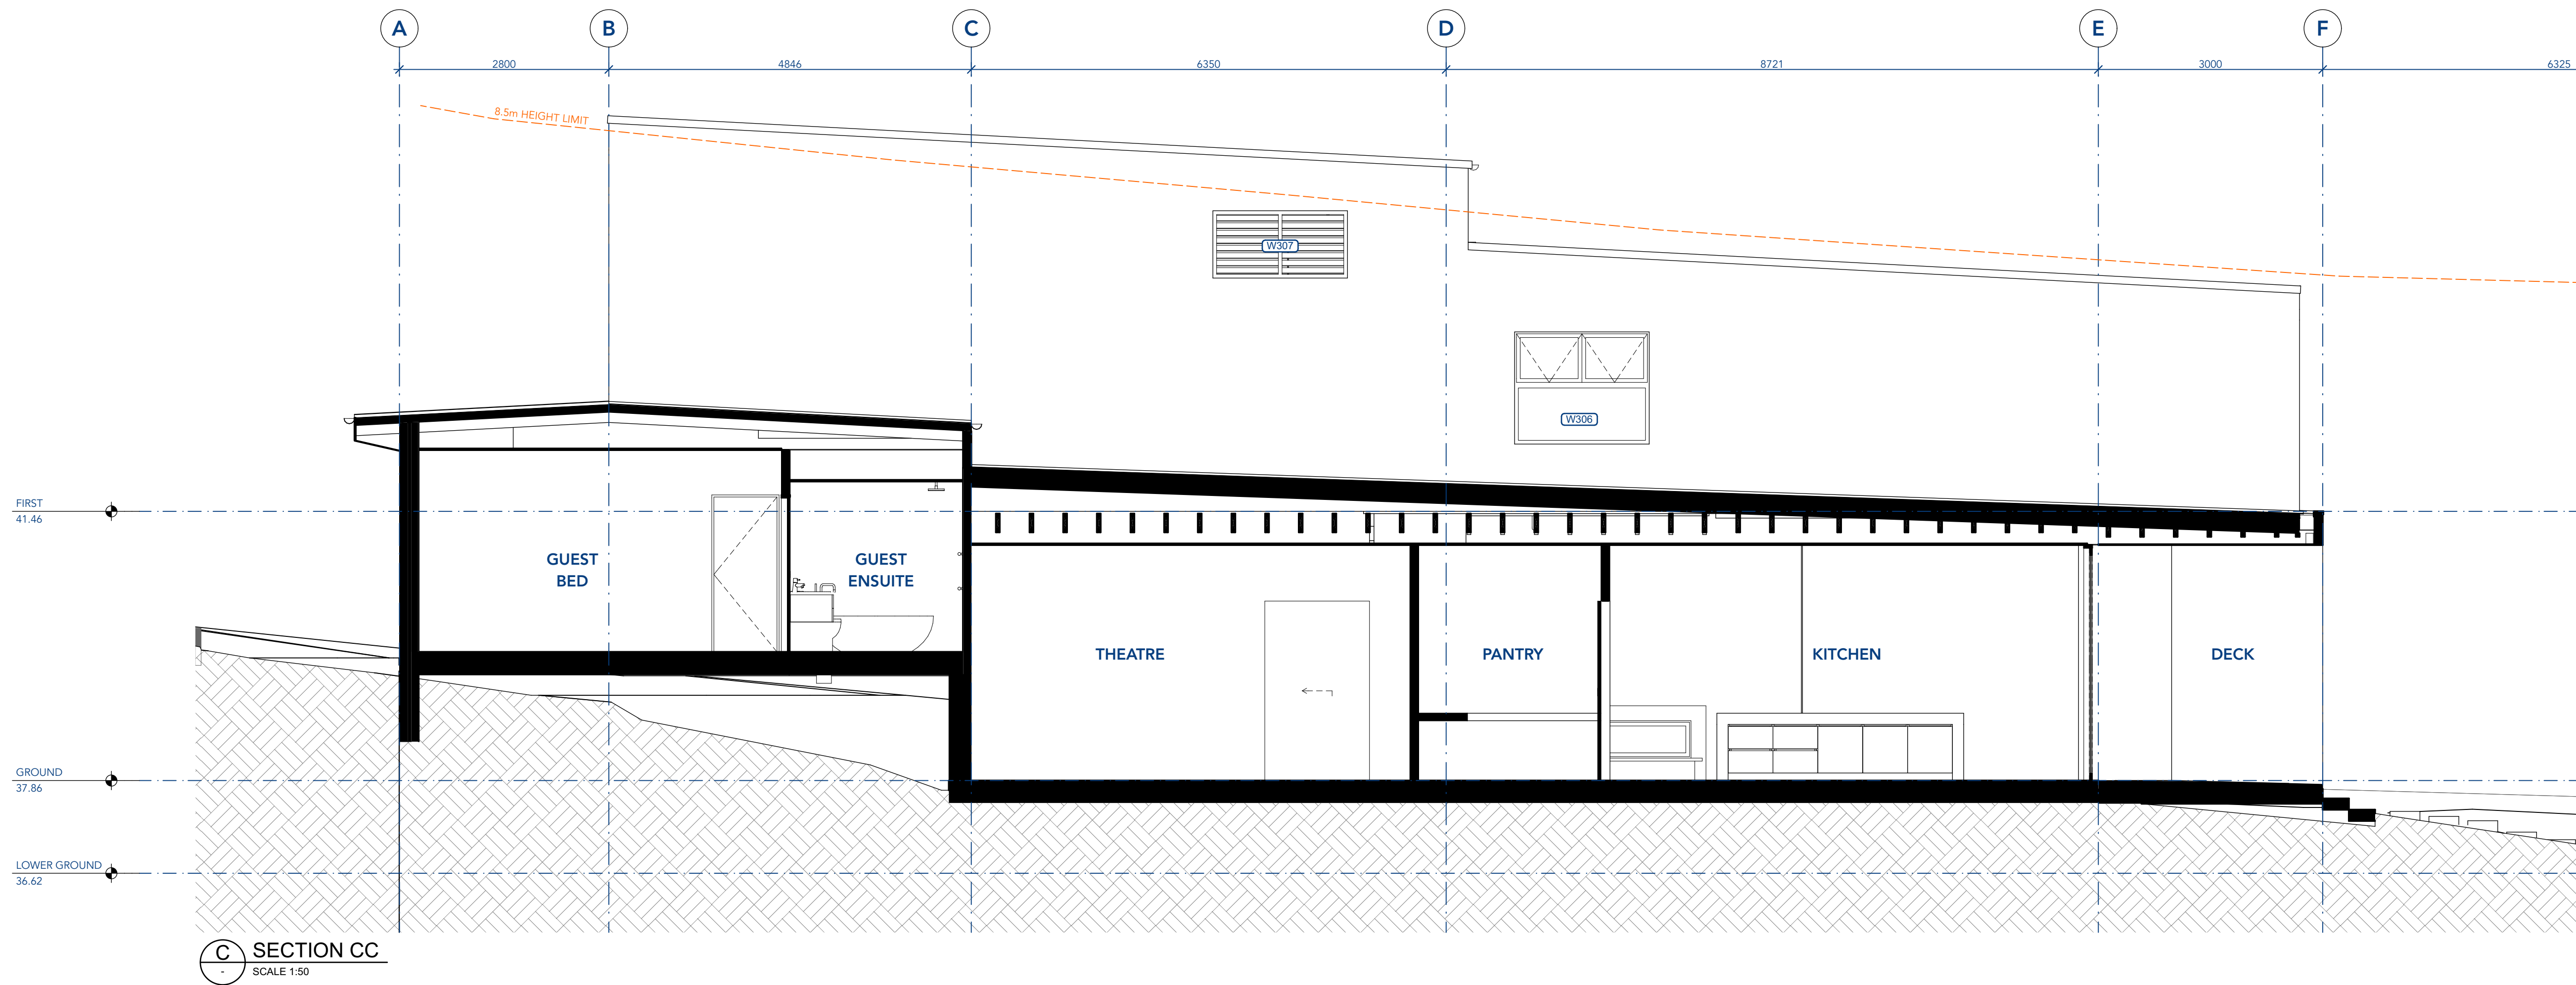


**THIS PLAN IS TO BE READ IN  
CONJUNCTION WITH  
THE CONDITIONS OF DEVELOPMENT  
CONSENT**

**DA2021/2405**

GENERAL NOTES:		
Do not scale from this drawing. Use figured dimensions only.		
For any discrepancies in documentation contact 3D Habitat for clarifications if required.		
3D Habitat holds no liability for any loss, damage, claim or cost demand as a result of the use or receipt of drawings issued in DWG or PDF format.		
PRIOR TO USE FOR BUILDING CONSTRUCTION THE BUILDER MUST ENSURE THEY ARE IN POSSESSION OF A CC AND ALL OTHER REQUIRED COUNCIL APPROVALS		
01	DEVELOPMENT APPLICATION	03/12/21
Rev	Change Name	Date

DRAWING NOTES:

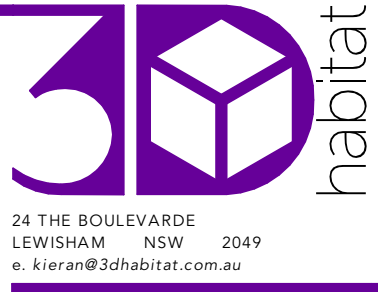


Client  
**KATE & JAMES MARTIN**  
14 ERNEST STREET  
BALGOWLAH HEIGHTS, NSW 2093

Project  
**MARTIN RESIDENCE**  
14 ERNEST STREET, BALGOWLAH HEIGHTS, NSW 2093  
Status **SKETCH DESIGN**  
Drawing Title  
**SECTIONS - SHEET 2**  
Scale **1:50 @A1**

Project No  
**2102**  
Published: Thursday, 26 April 2022  
Drawing No  
**DA352**  
Issue  
**01**




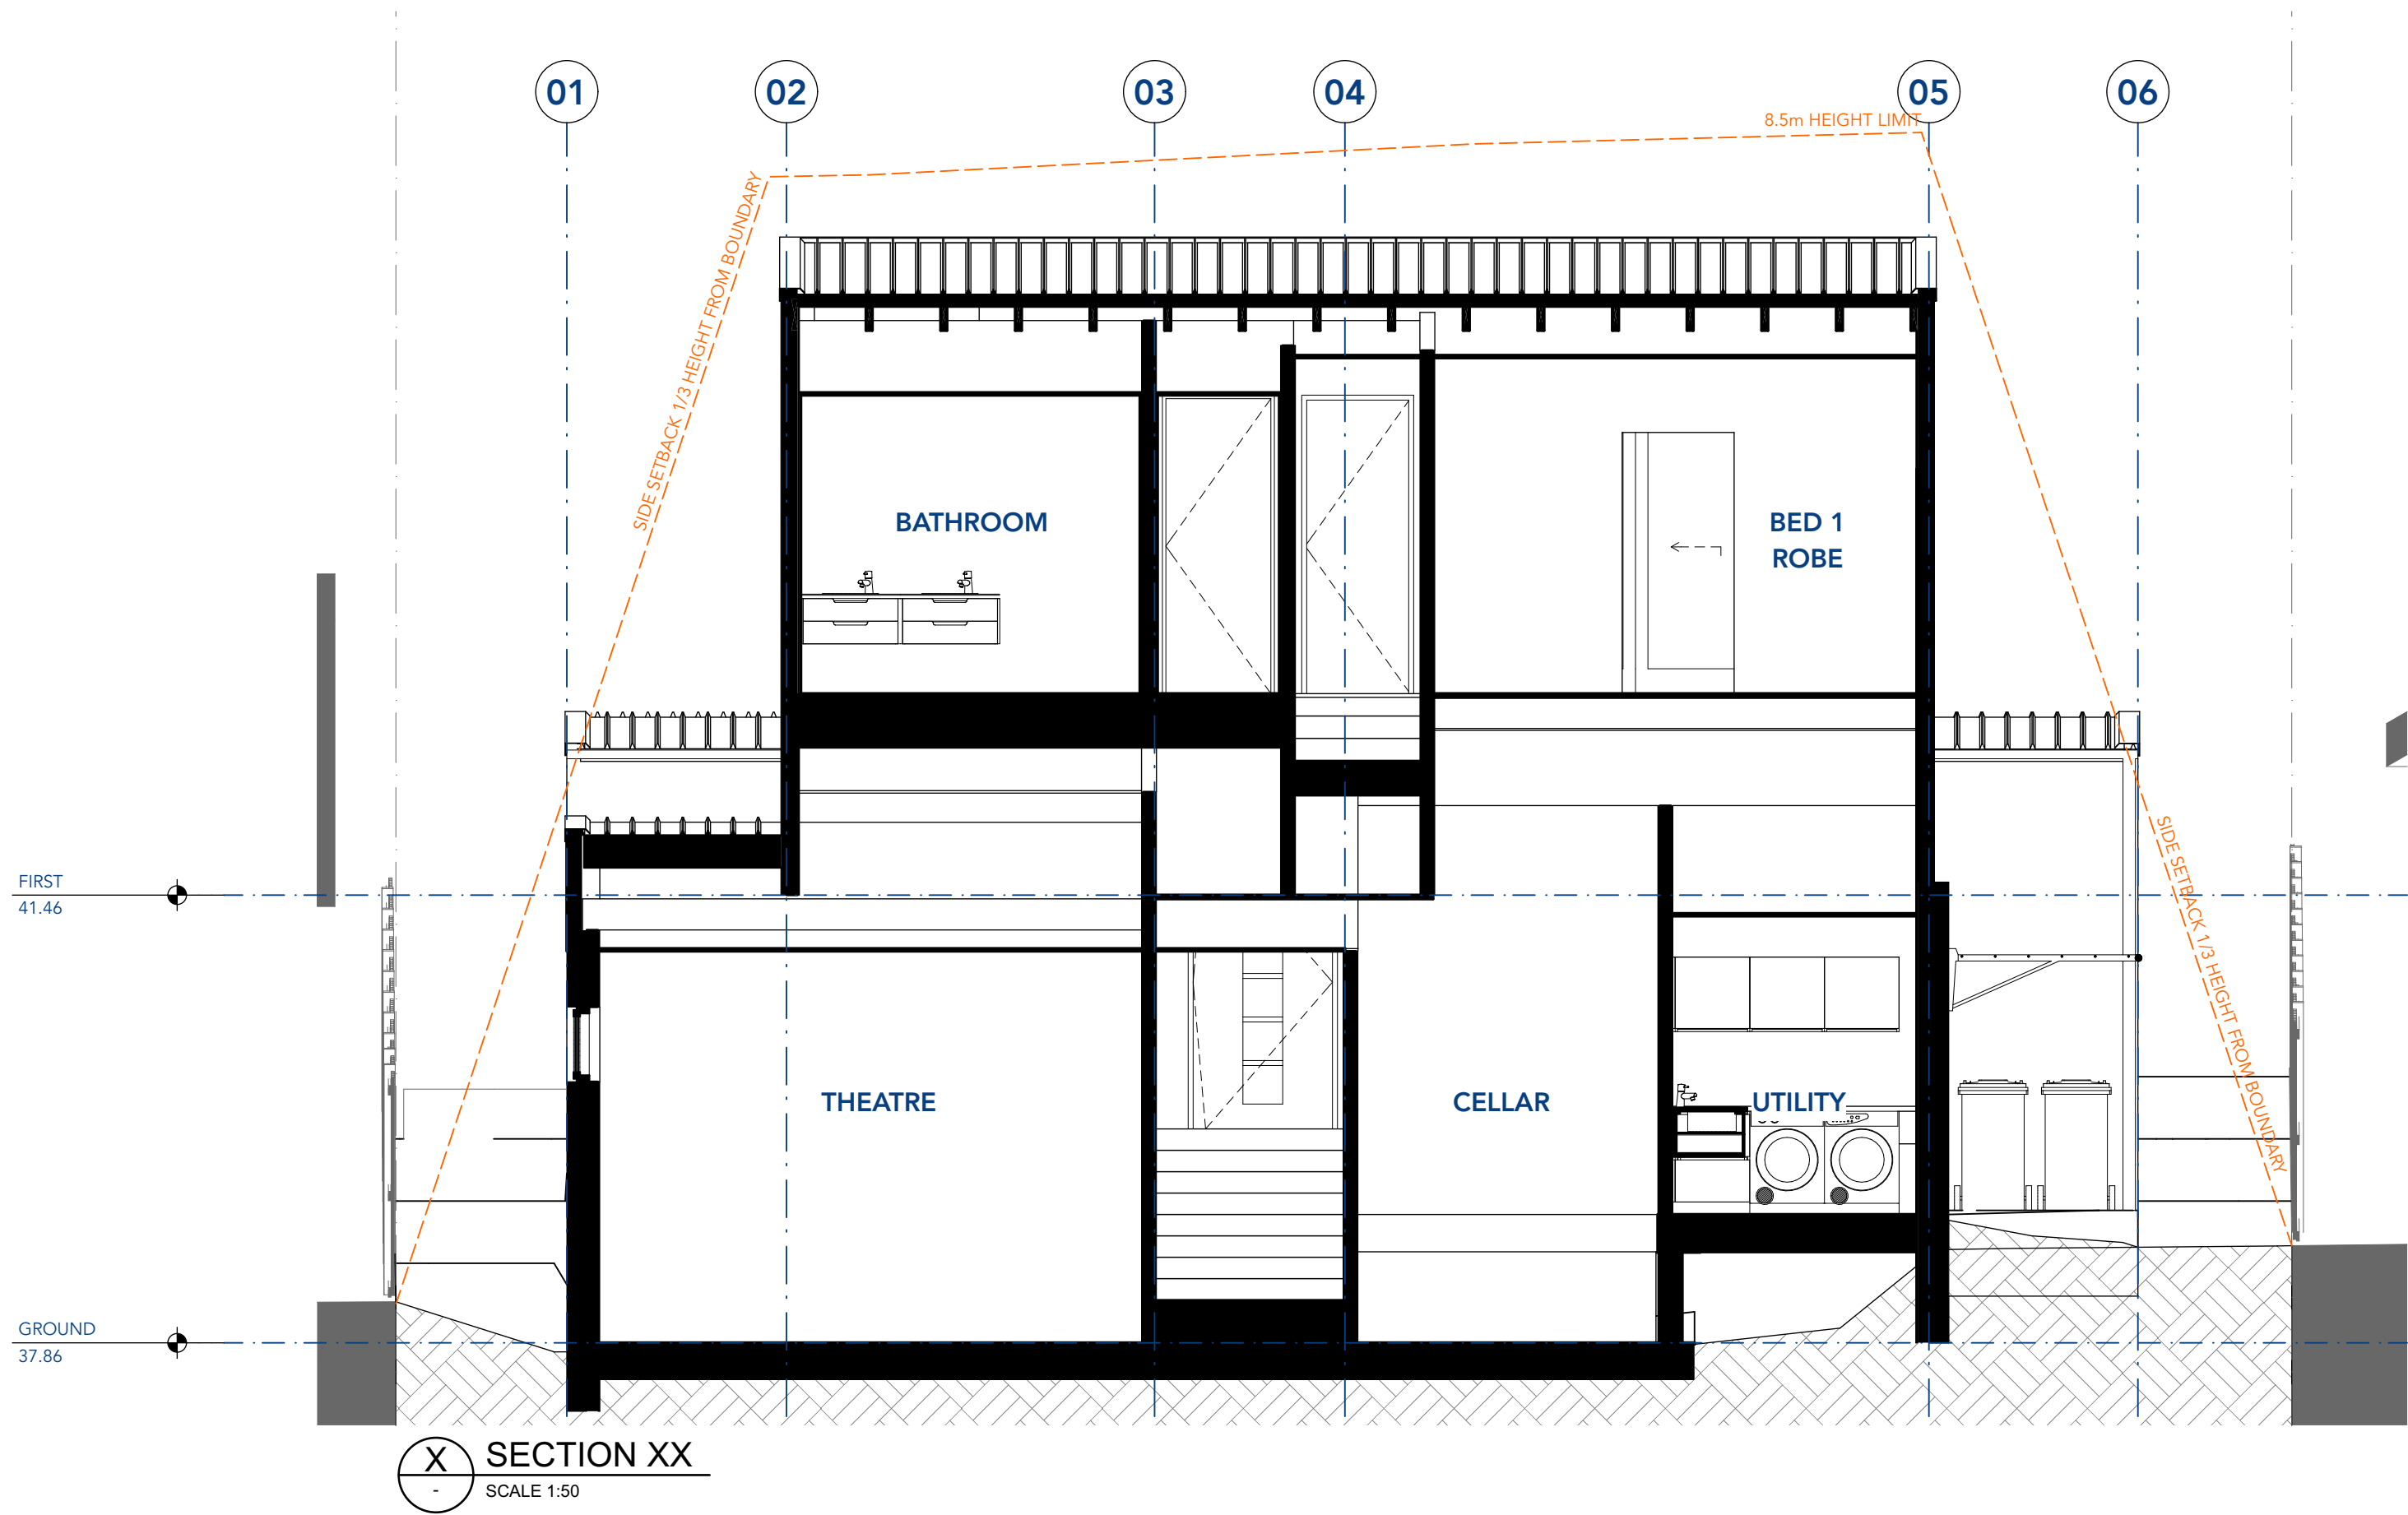

northern  
beaches  
council

THIS PLAN IS TO BE READ IN  
CONJUNCTION WITH  
THE CONDITIONS OF DEVELOPMENT  
CONSENT

DA2021/2405

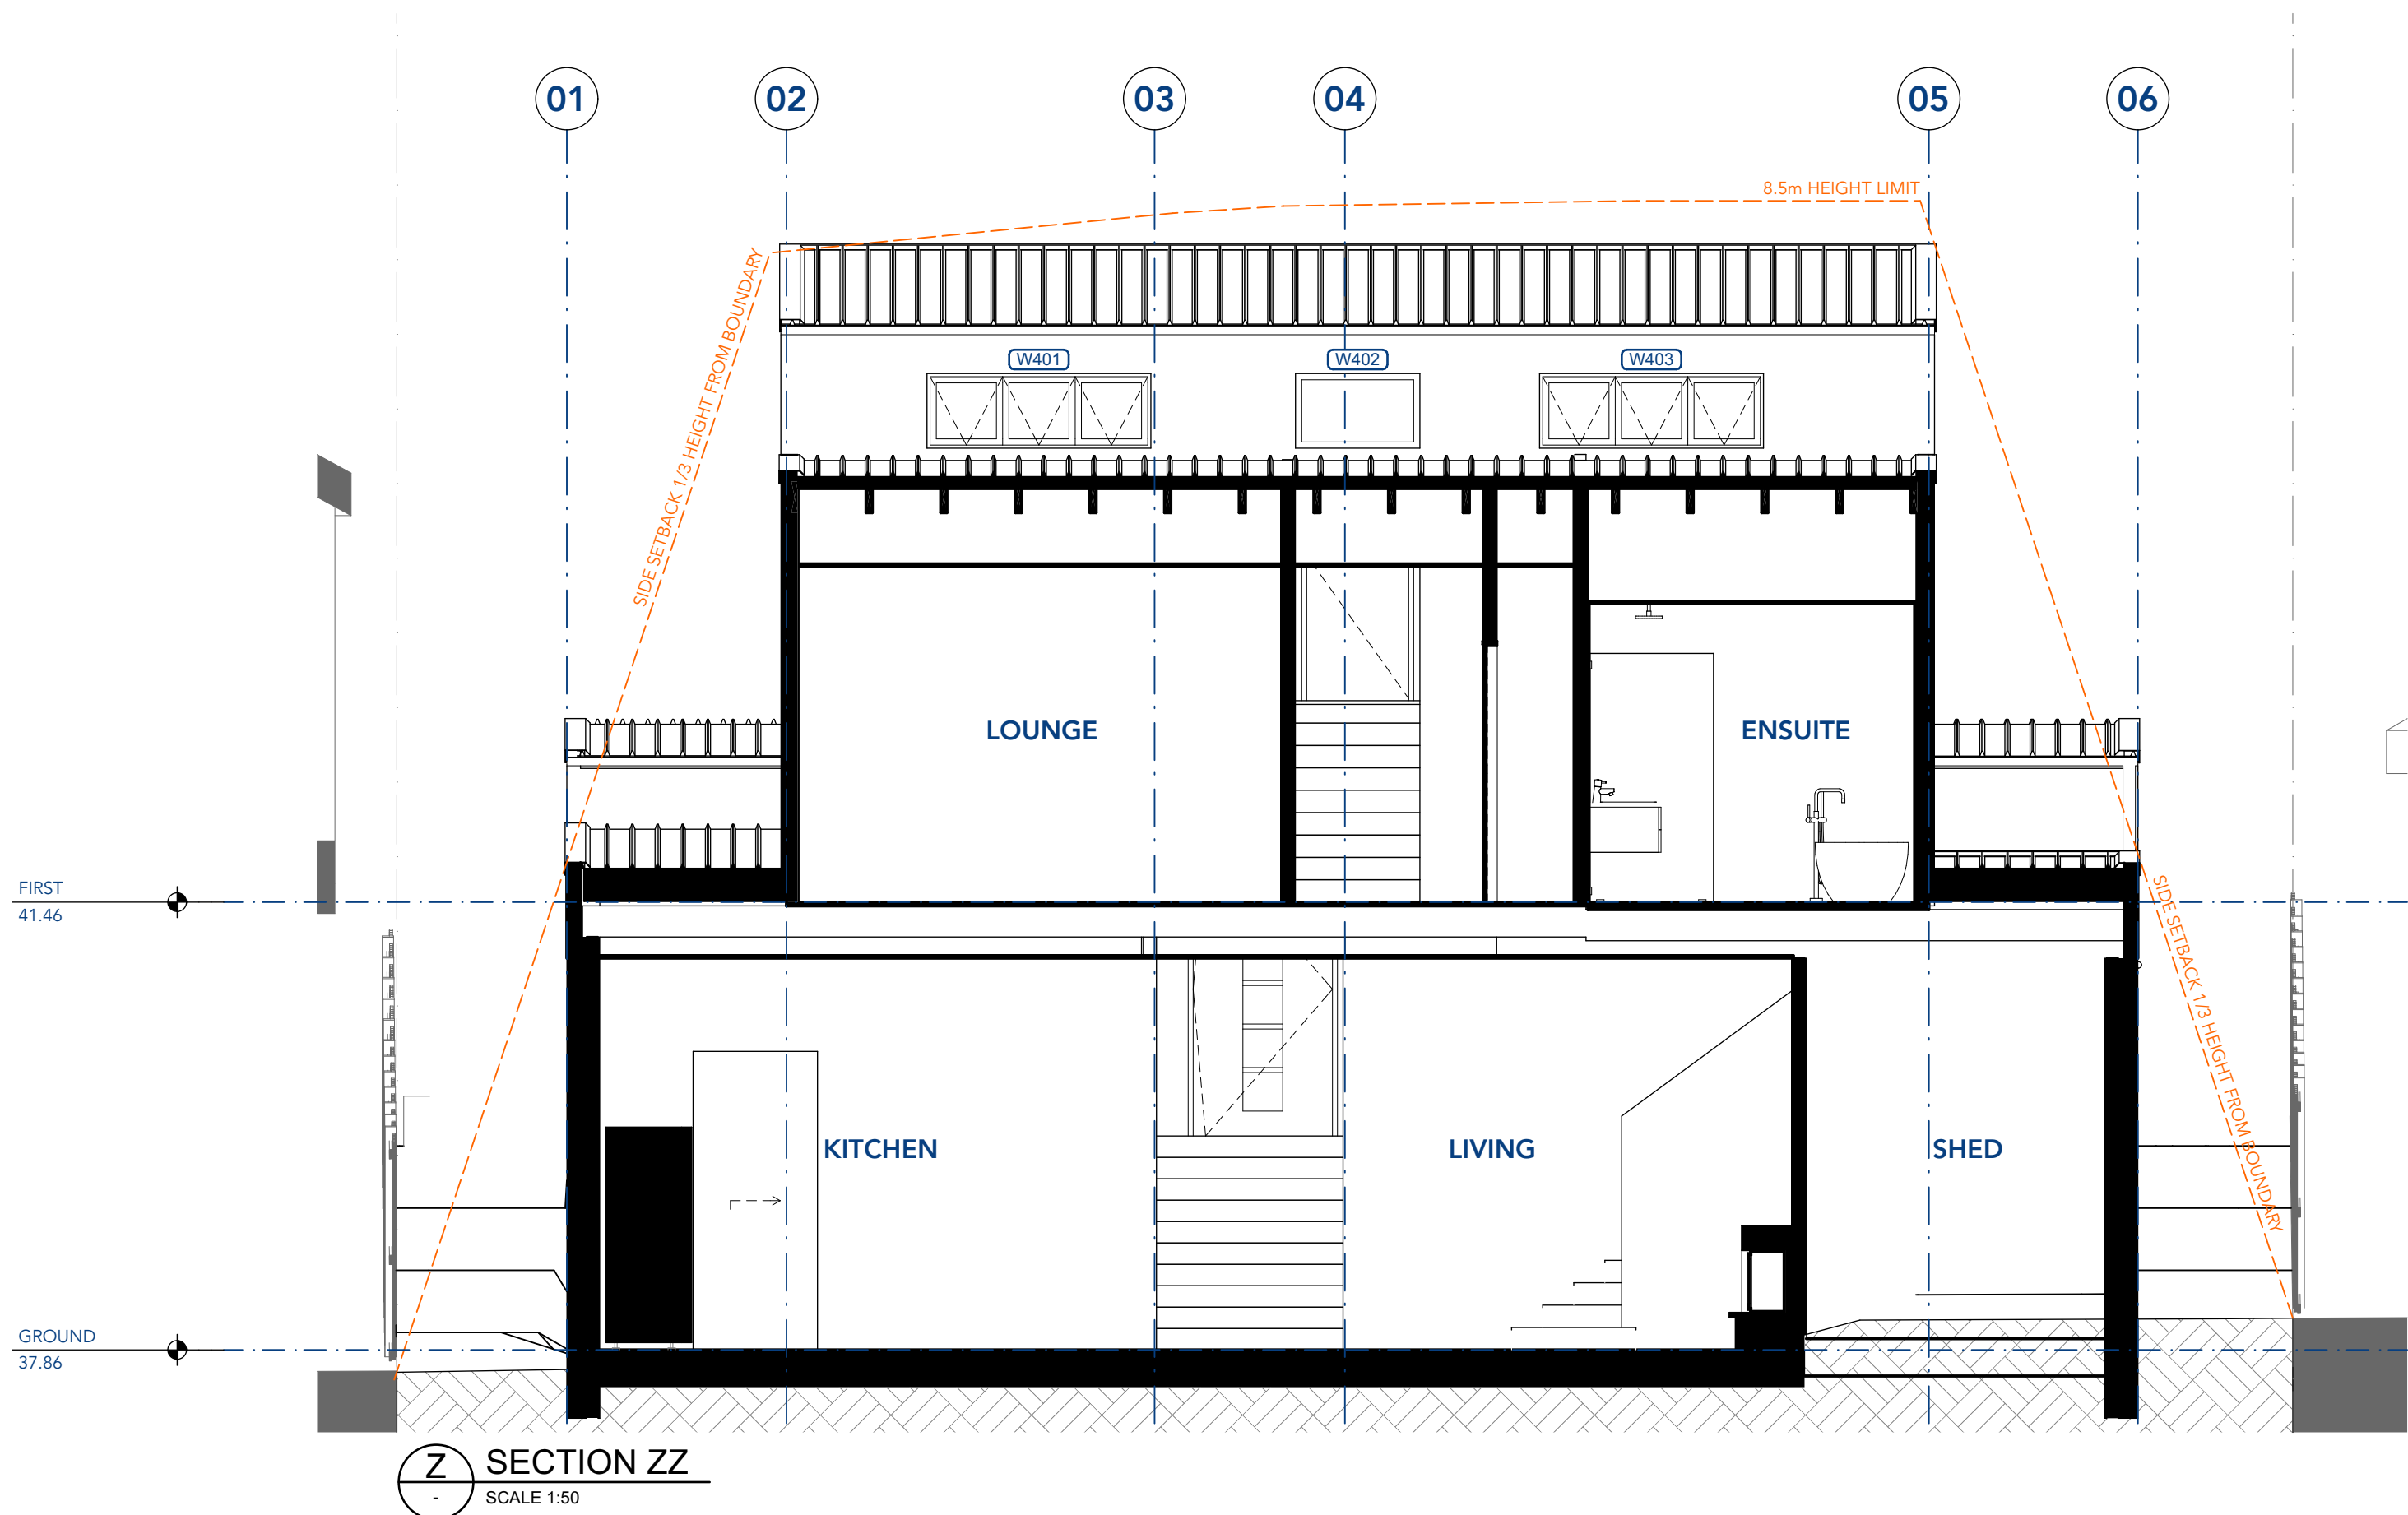

GENERAL NOTES:  
Do not scale from this drawing. Use figured  
dimensions only.  
For any discrepancies in documentation contact 3D  
Habitat for clarifications if required.  
3D Habitat holds no liability for any loss, damage,  
claim or cost demand as a result of the use or  
receipt of drawings issued in DWG or PDF format.

PRIOR TO USE FOR BUILDING CONSTRUCTION  
THE BUILDER MUST ENSURE THEY ARE IN  
POSSESSION OF A CC AND ALL OTHER  
REQUIRED COUNCIL APPROVALS

01	DEVELOPMENT APPLICATION	03/12/21
Rev	Change Name	Date

DRAWING NOTES:

24 THE BOULEVARDE  
LEWISHAM NSW 2049  
e. kieran@3dhabitat.com.au

Client  
**KATE & JAMES MARTIN**  
14 ERNEST STREET  
BALGOWLAH HEIGHTS, NSW 2093



Project  
**MARTIN RESIDENCE**  
14 ERNEST STREET, BALGOWLAH HEIGHTS, NSW 2093  
Status **SKETCH DESIGN**  
Drawing Title  
**SECTIONS - SHEET 3**  
Scale **1:50 @A1**

Project No  
**2102**  
Published: Thursday, 26 April 2022  
Drawing No  
**DA353**  
Issue  
**01**

 northern  
beaches  
council


THIS PLAN IS TO BE READ IN  
CONJUNCTION WITH  
THE CONDITIONS OF DEVELOPMENT  
CONSENT

DA2021/2405

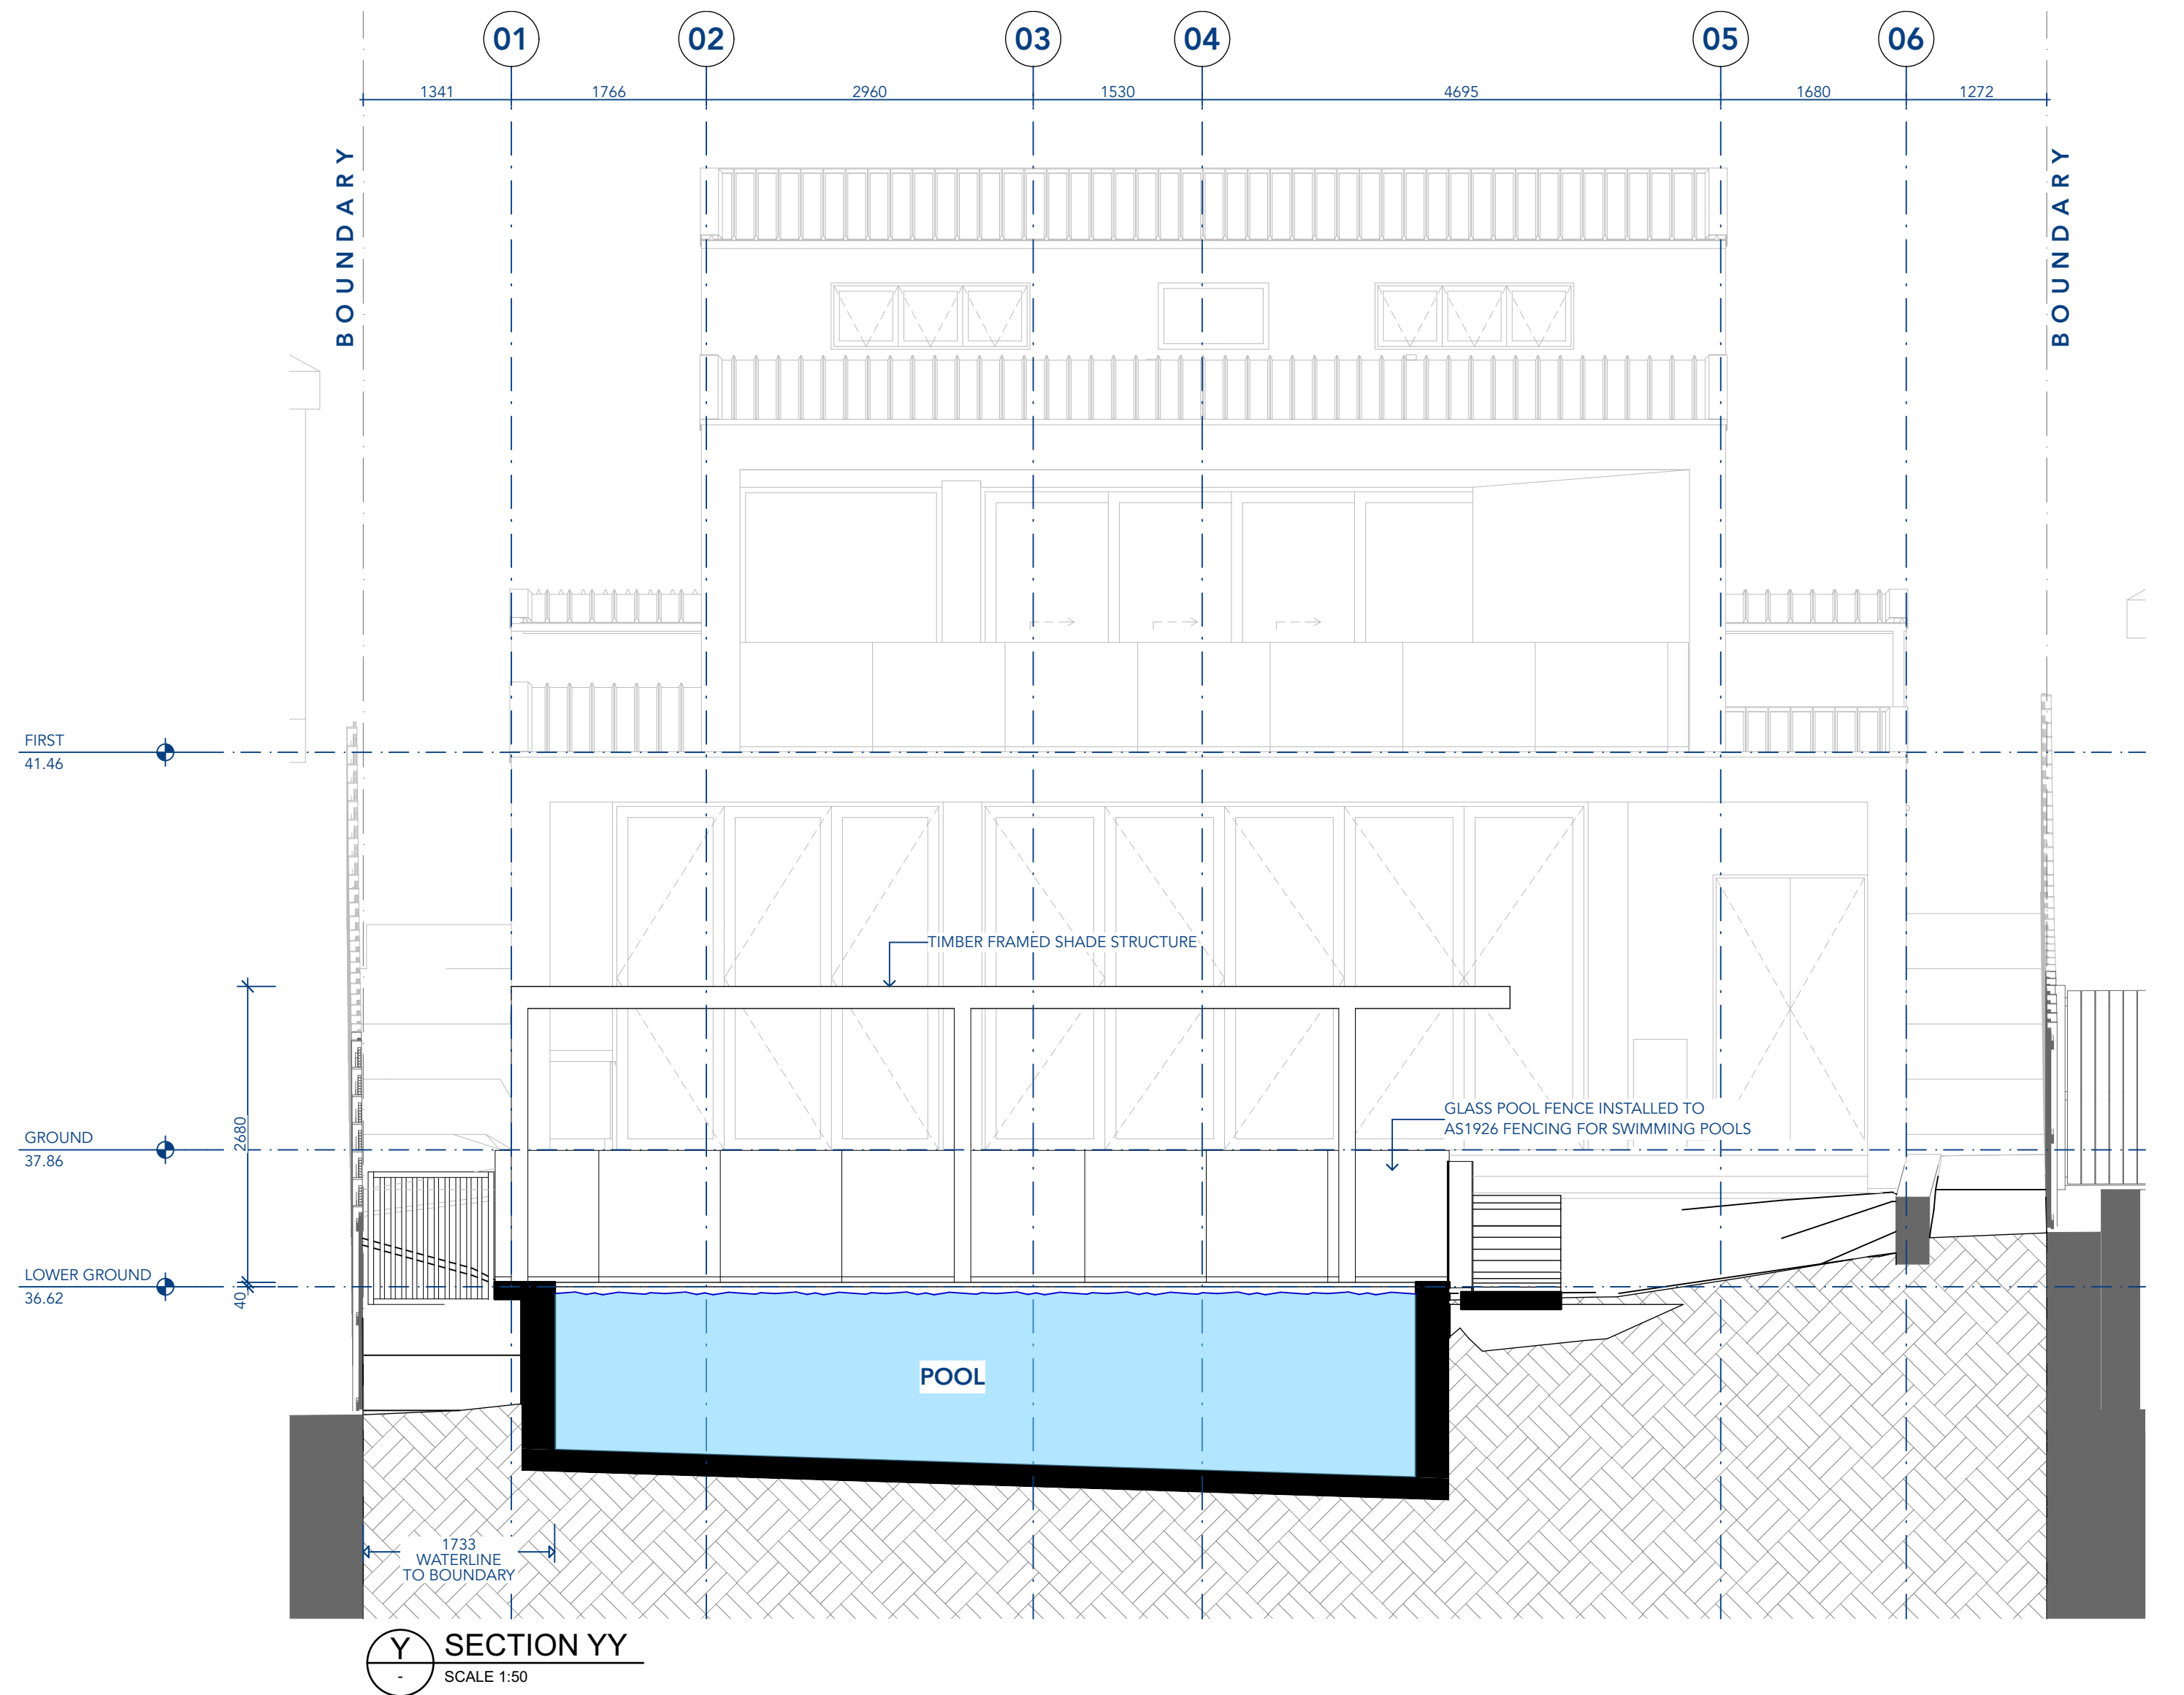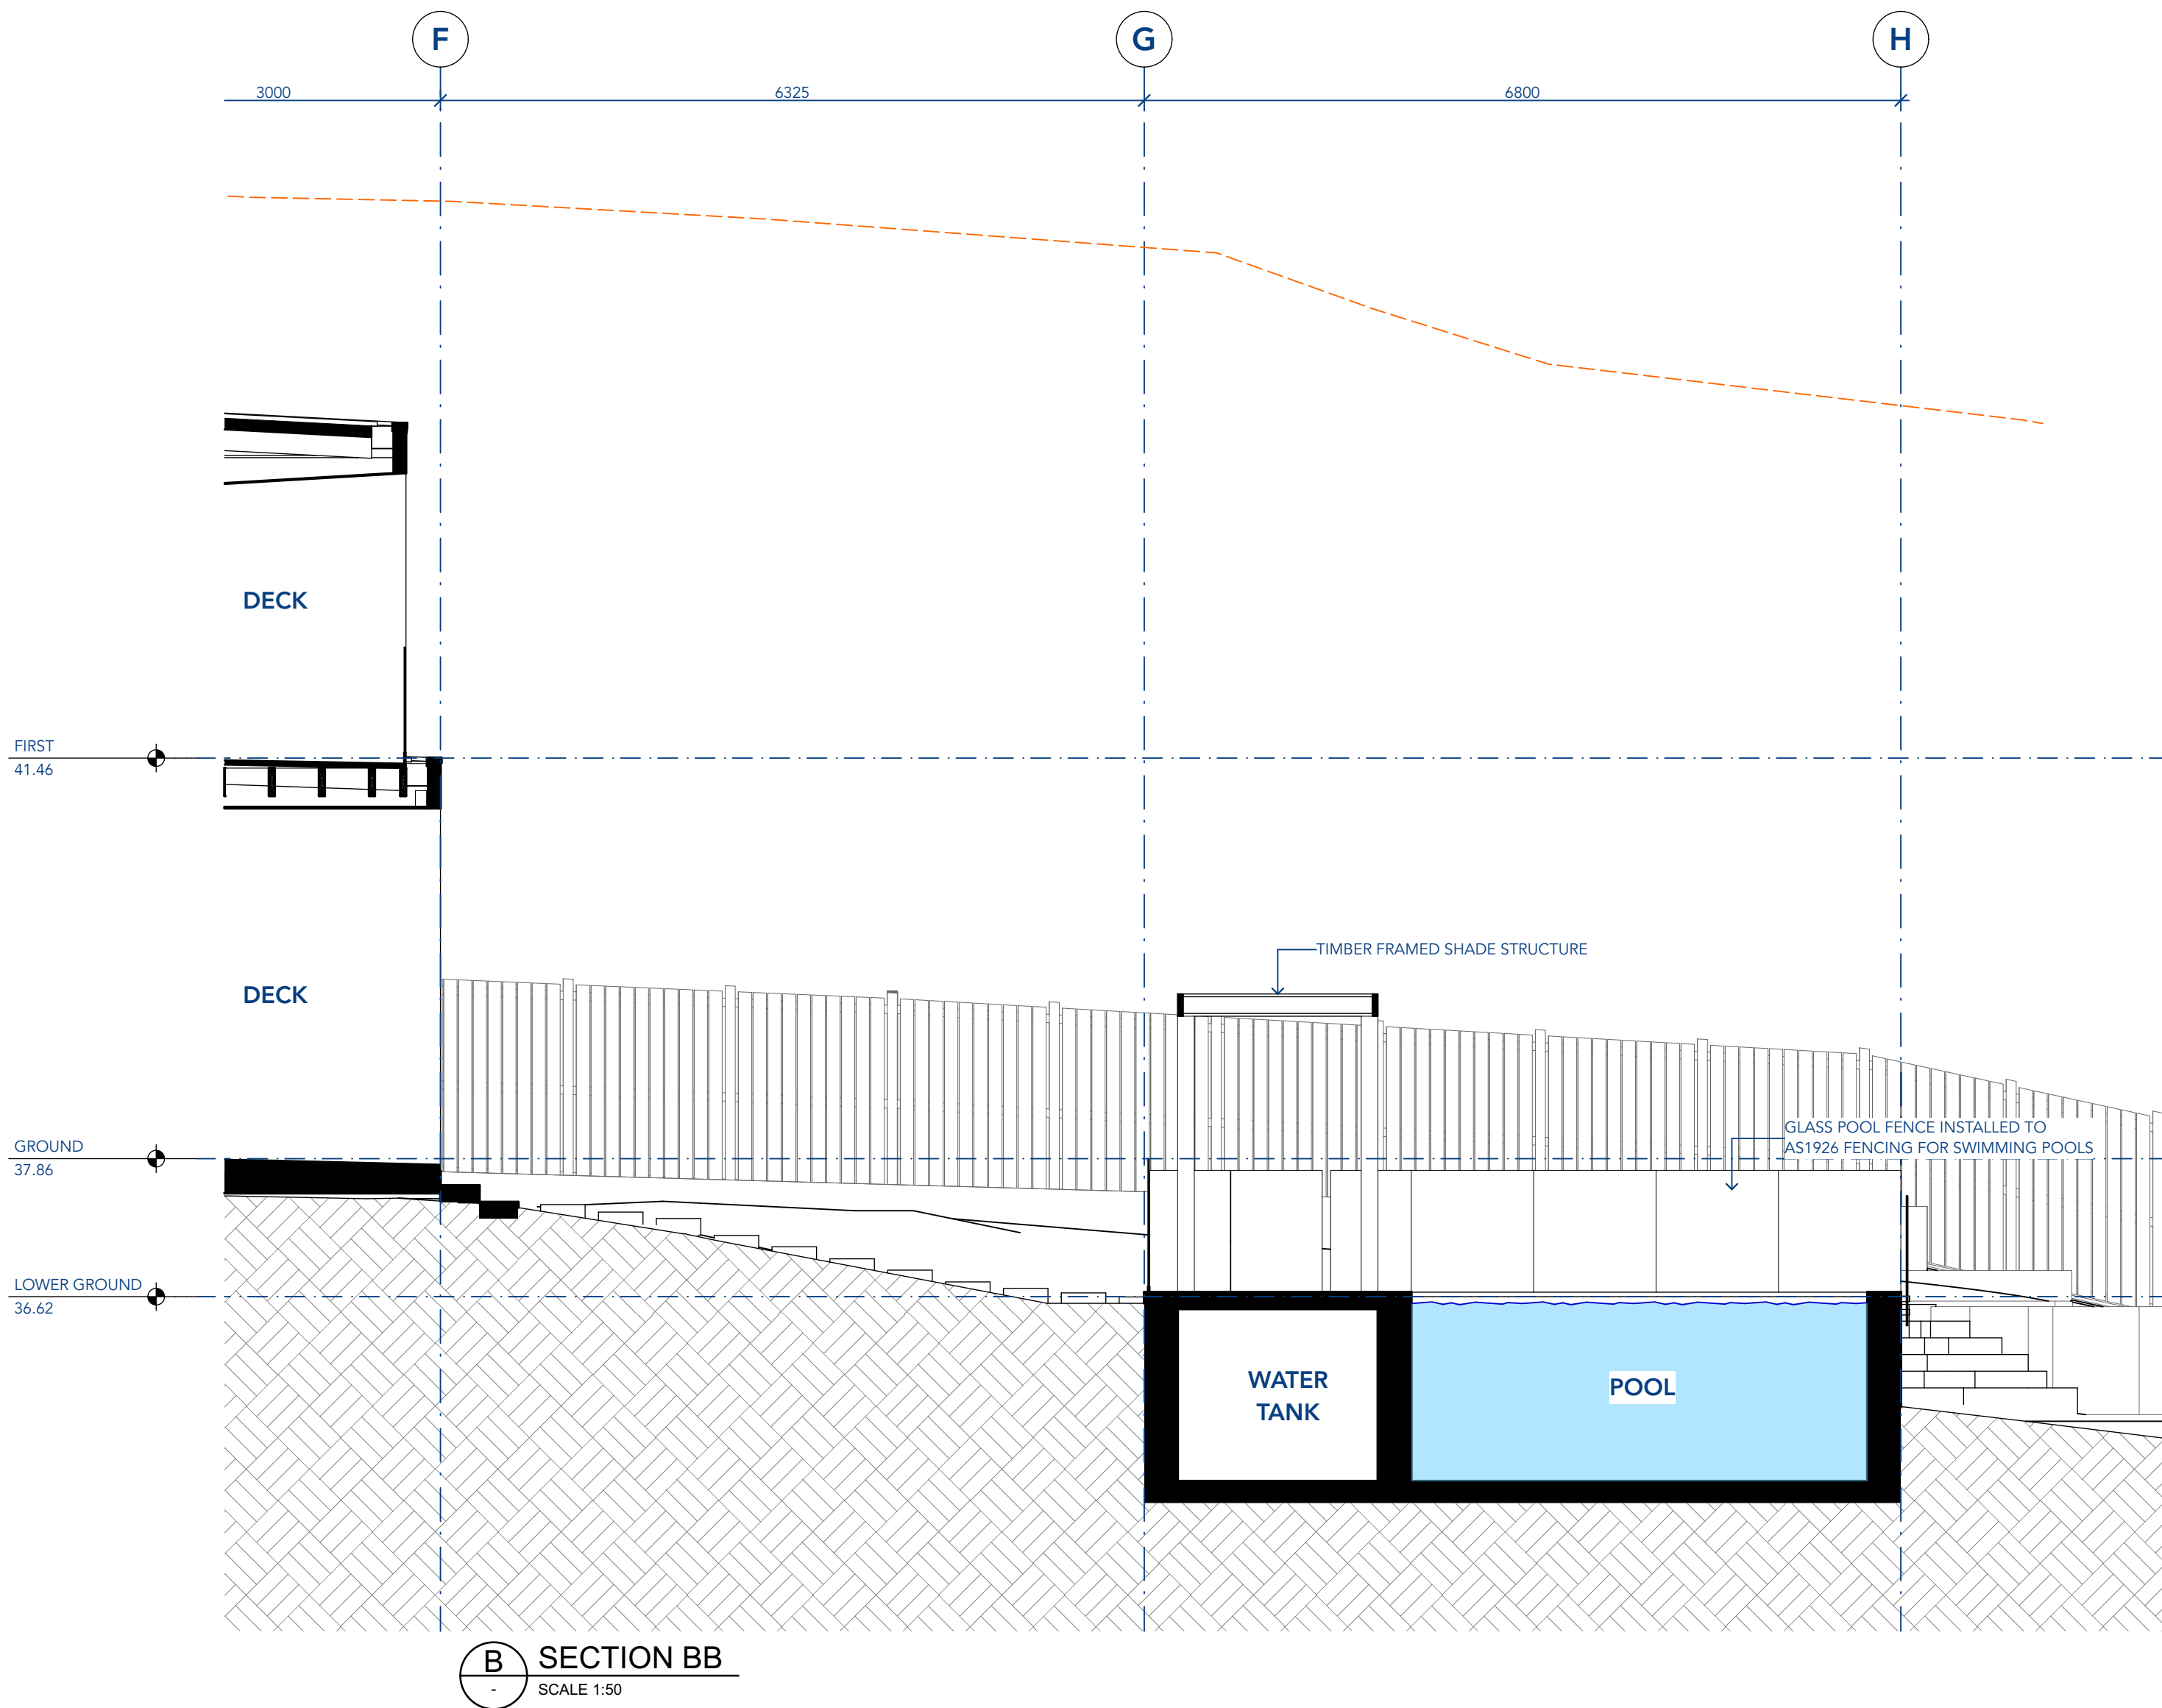

GENERAL NOTES: Do not scale from this drawing. Use figured dimensions only. For any discrepancies in documentation contact 3D Habitat for clarifications if required. 3D Habitat holds no liability for any loss, damage, claim or cost demand as a result of the use or receipt of drawings issued in DWG or PDF format.		
PRIOR TO USE FOR BUILDING CONSTRUCTION THE BUILDER MUST ENSURE THEY ARE IN POSSESSION OF A CC AND ALL OTHER REQUIRED COUNCIL APPROVALS		
01	DA - POOL SECTIONS	04/04/22
Rev	Change Name	Date

DRAWING NOTES:

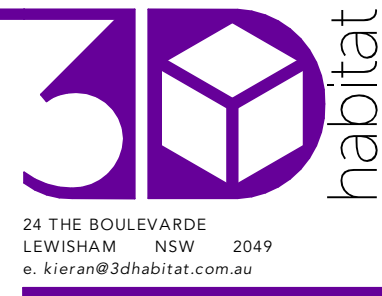

Client  
**KATE & JAMES MARTIN**  
14 ERNEST STREET  
BALGOWLAH HEIGHTS, NSW 2093

Project  
**MARTIN RESIDENCE**  
14 ERNEST STREET, BALGOWLAH HEIGHTS, NSW 2093  
Status **SKETCH DESIGN**  
Drawing Title  
**SECTIONS - SHEET 4**  
Scale **1:50 @A1**

Project No  
**2102**  
Published: Thursday, 26 April 2022  
Drawing No  
**DA354**  
Issue  
**01**






STONE



WHITE RENDER



METAL SHEET ROOF

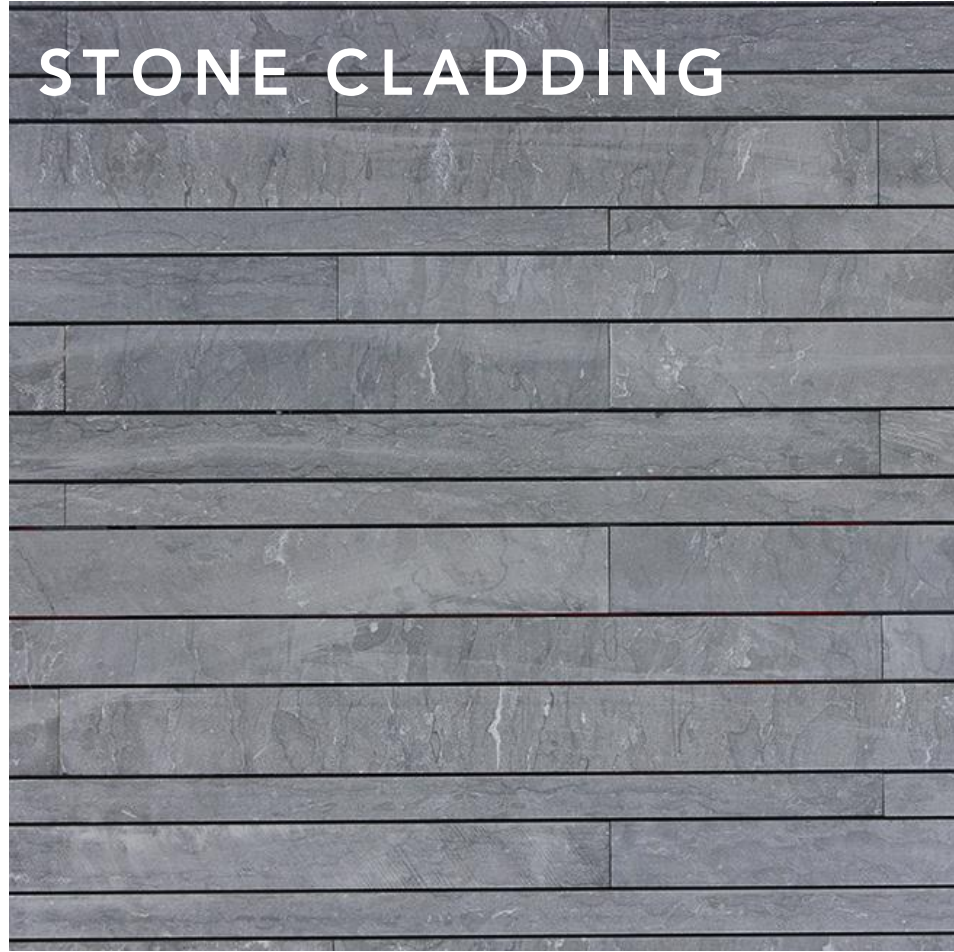

STONE CLADDING



FRONT FENCE

# MATERIALS



POOL



EXTERIOR WALLS



ROOFING



GARAGE




PERGOLA

# INSPIRATION




BACKYARD VIEW

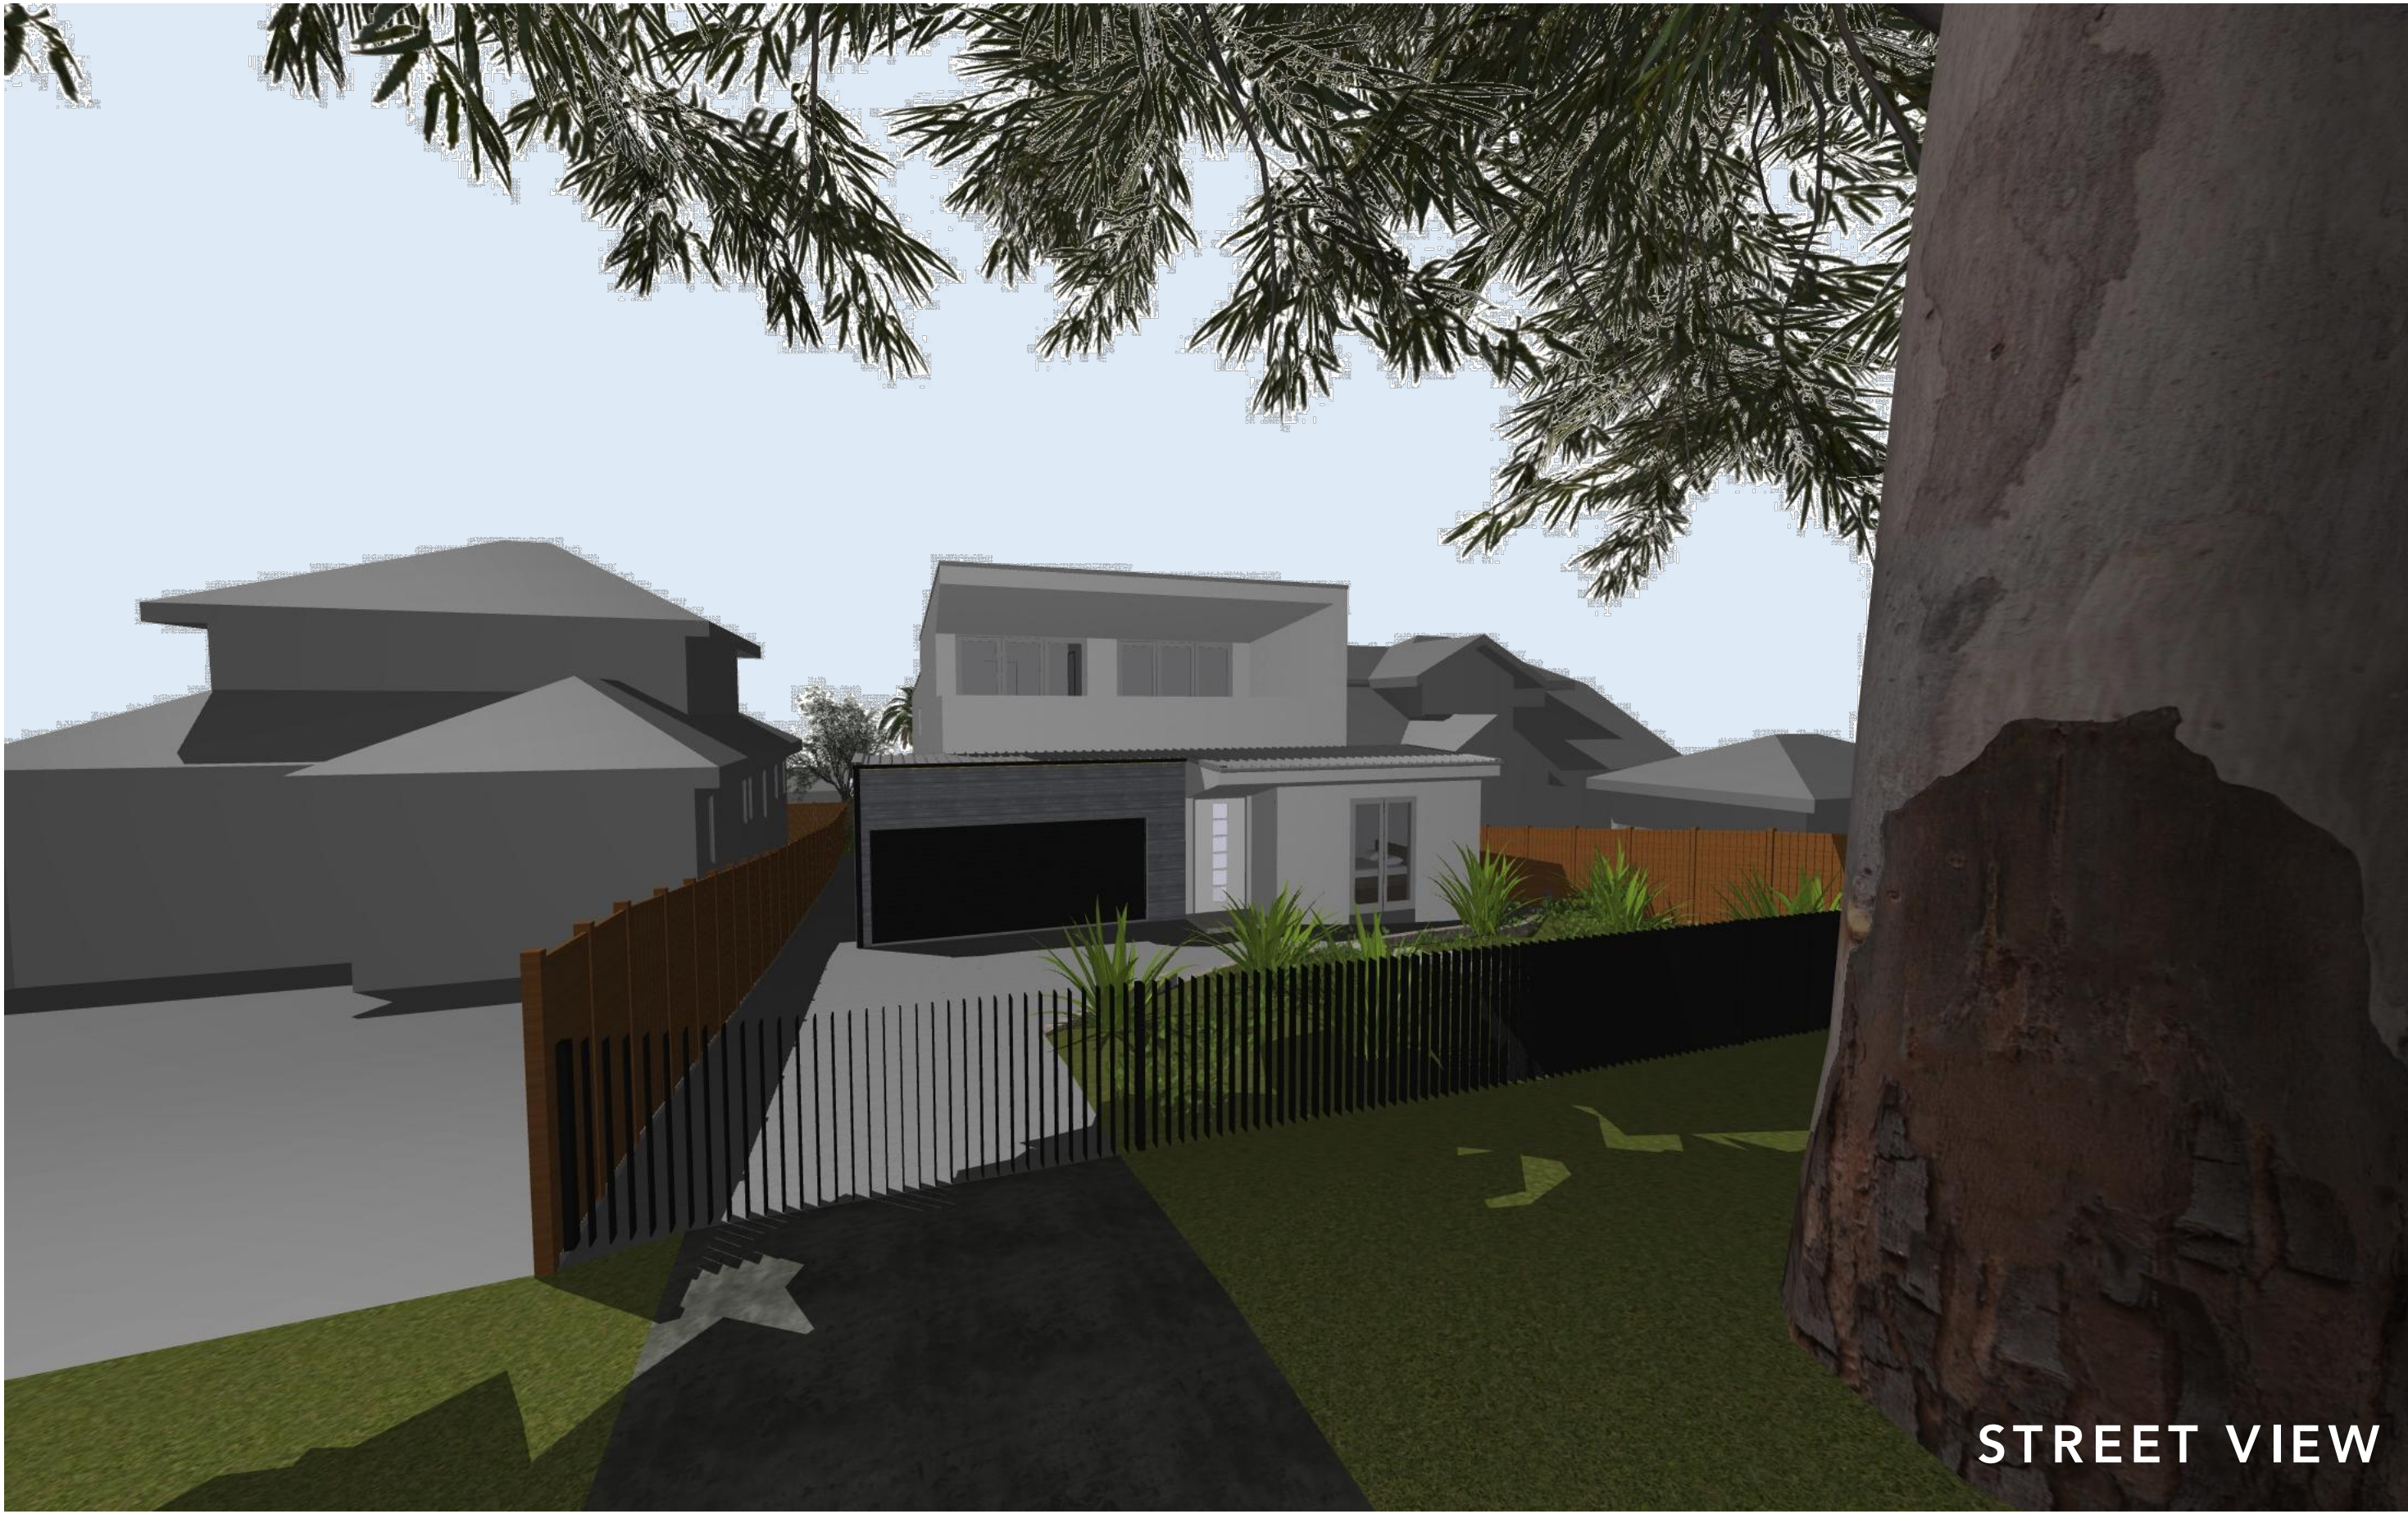

STREET VIEW

GENERAL NOTES: Do not scale from this drawing. Use figured dimensions only. For any discrepancies in documentation contact 3D Habitat for clarifications if required. 3D Habitat holds no liability for any loss, damage, claim or cost demand as a result of the use or receipt of drawings issued in DWG or PDF format.		
PRIOR TO USE FOR BUILDING CONSTRUCTION THE BUILDER MUST ENSURE THEY ARE IN POSSESSION OF A CC AND ALL OTHER REQUIRED COUNCIL APPROVALS		
01	DEVELOPMENT APPLICATION	03/12/21
Rev	Change Name	Date

## DRAWING NOTES:

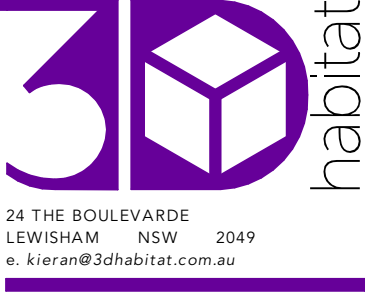

Client  
**KATE & JAMES MARTIN**  
14 ERNEST STREET  
BALGOWLAH HEIGHTS, NSW 2093

Project  
**MARTIN RESIDENCE**  
14 ERNEST STREET, BALGOWLAH HEIGHTS, NSW 2093  
Status **SKETCH DESIGN**  
Drawing Title  
**FINISHES SAMPLE BOARD**  
Scale **@A1**

Project No  
**2102**  
Published: Thursday, 26 April 2022  
Drawing No  
**DA755**  
Issue  
**01**