

1 PYLON SIGNAGE KEY PLAN - HARRIS FARM - STAGE 2B
1 : 750

PROPOSED NEW SIGNAGE PANEL



SOUTH ELEVATION



NORTH ELEVATION

2 PYLON SIGN_PS-01
1 : 100

PROPOSED NEW SIGNAGE PANEL




SOUTH ELEVATION




NORTH ELEVATION

3 PYLON SIGN_PS-02
1 : 100

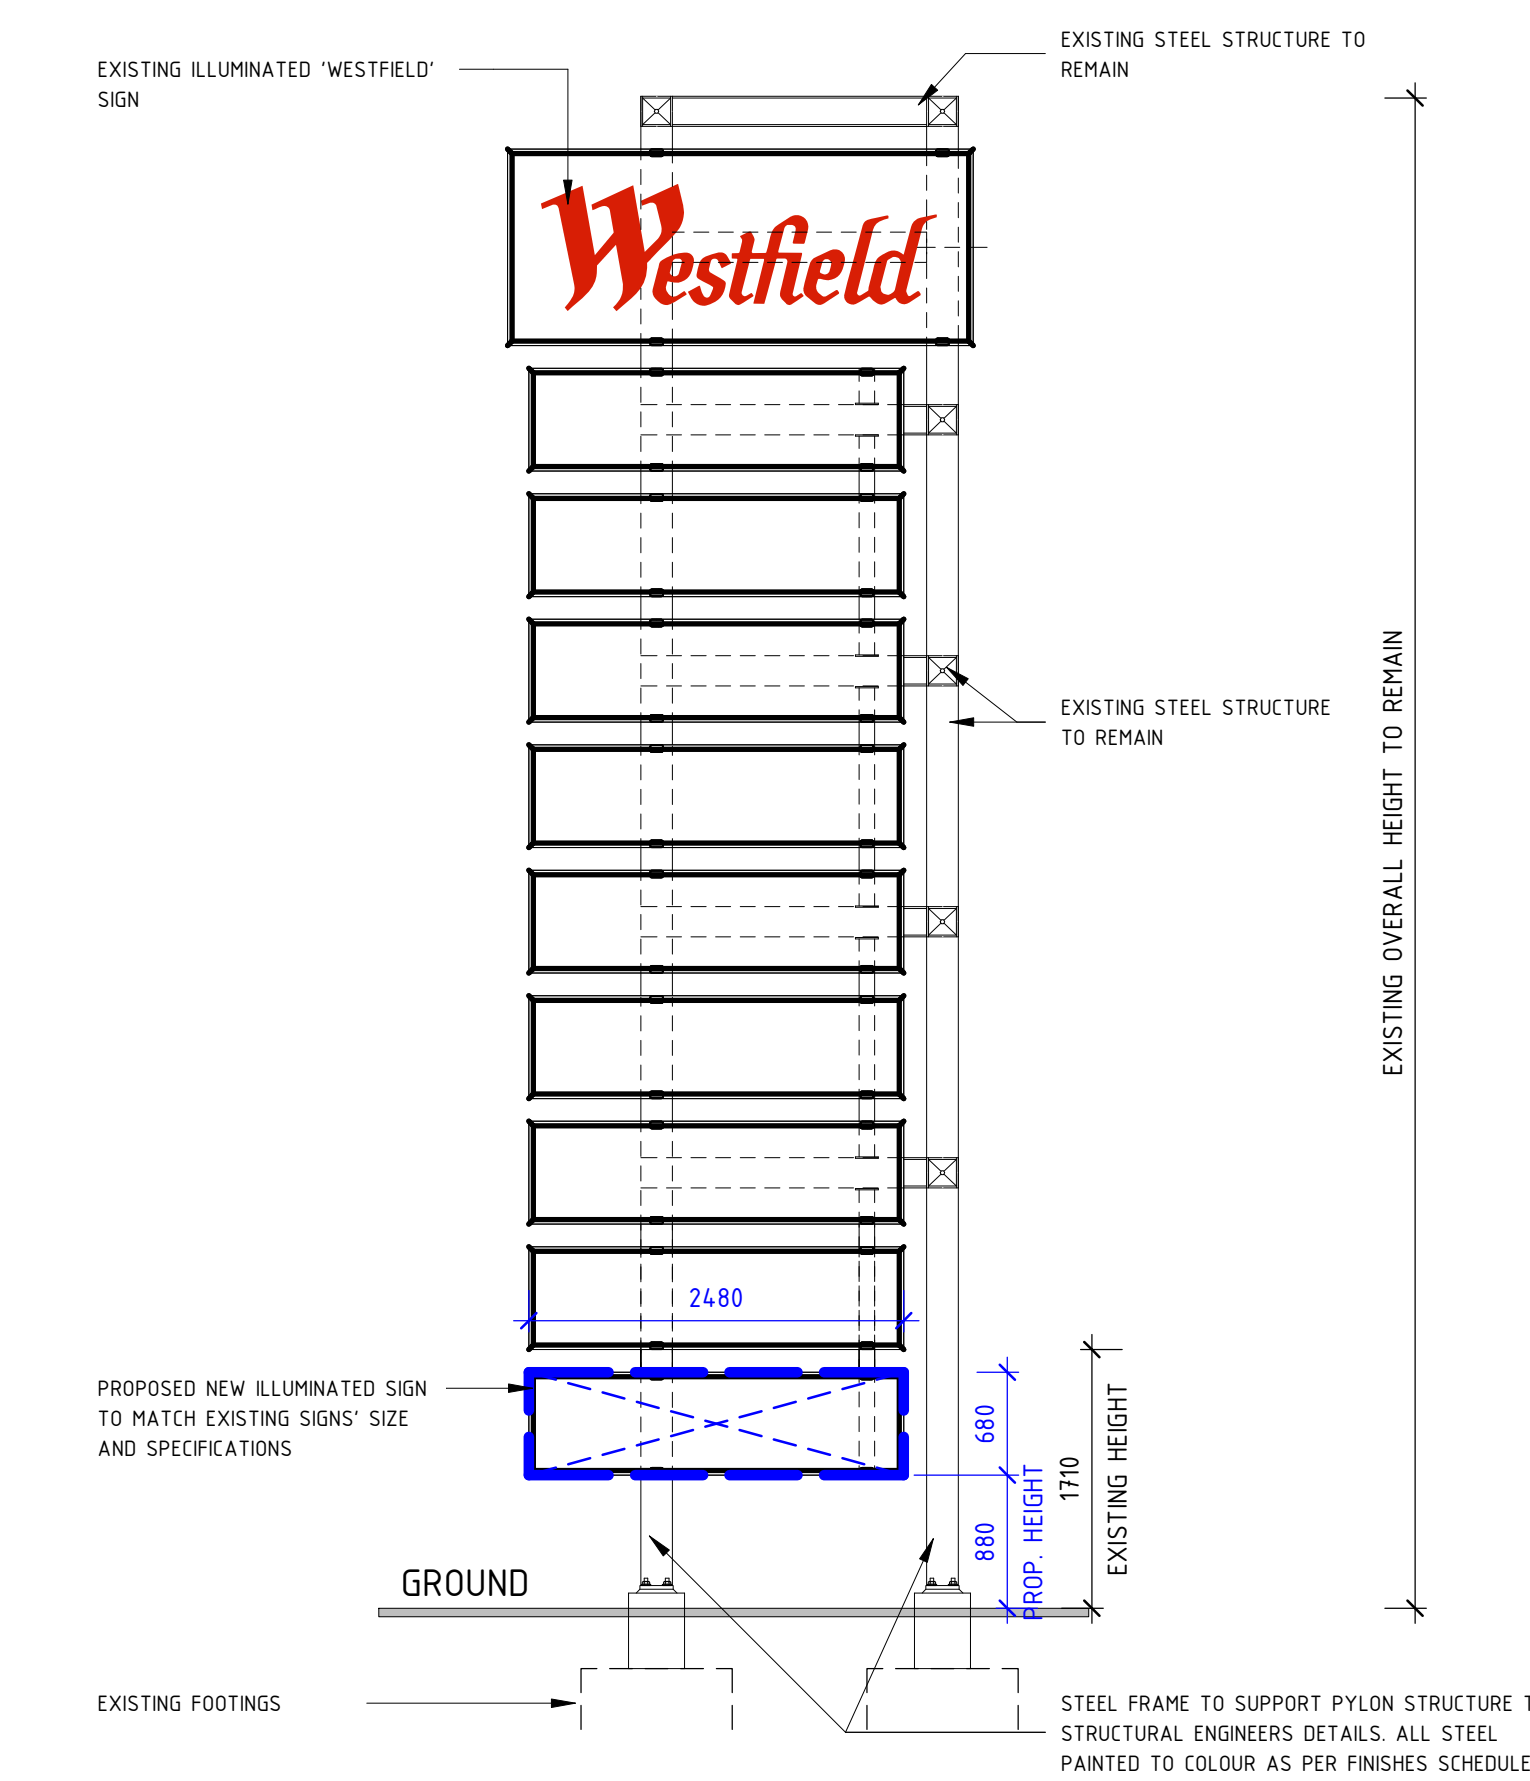

4 PYLON SIGN PS-01 - ELEVATION
1 : 50

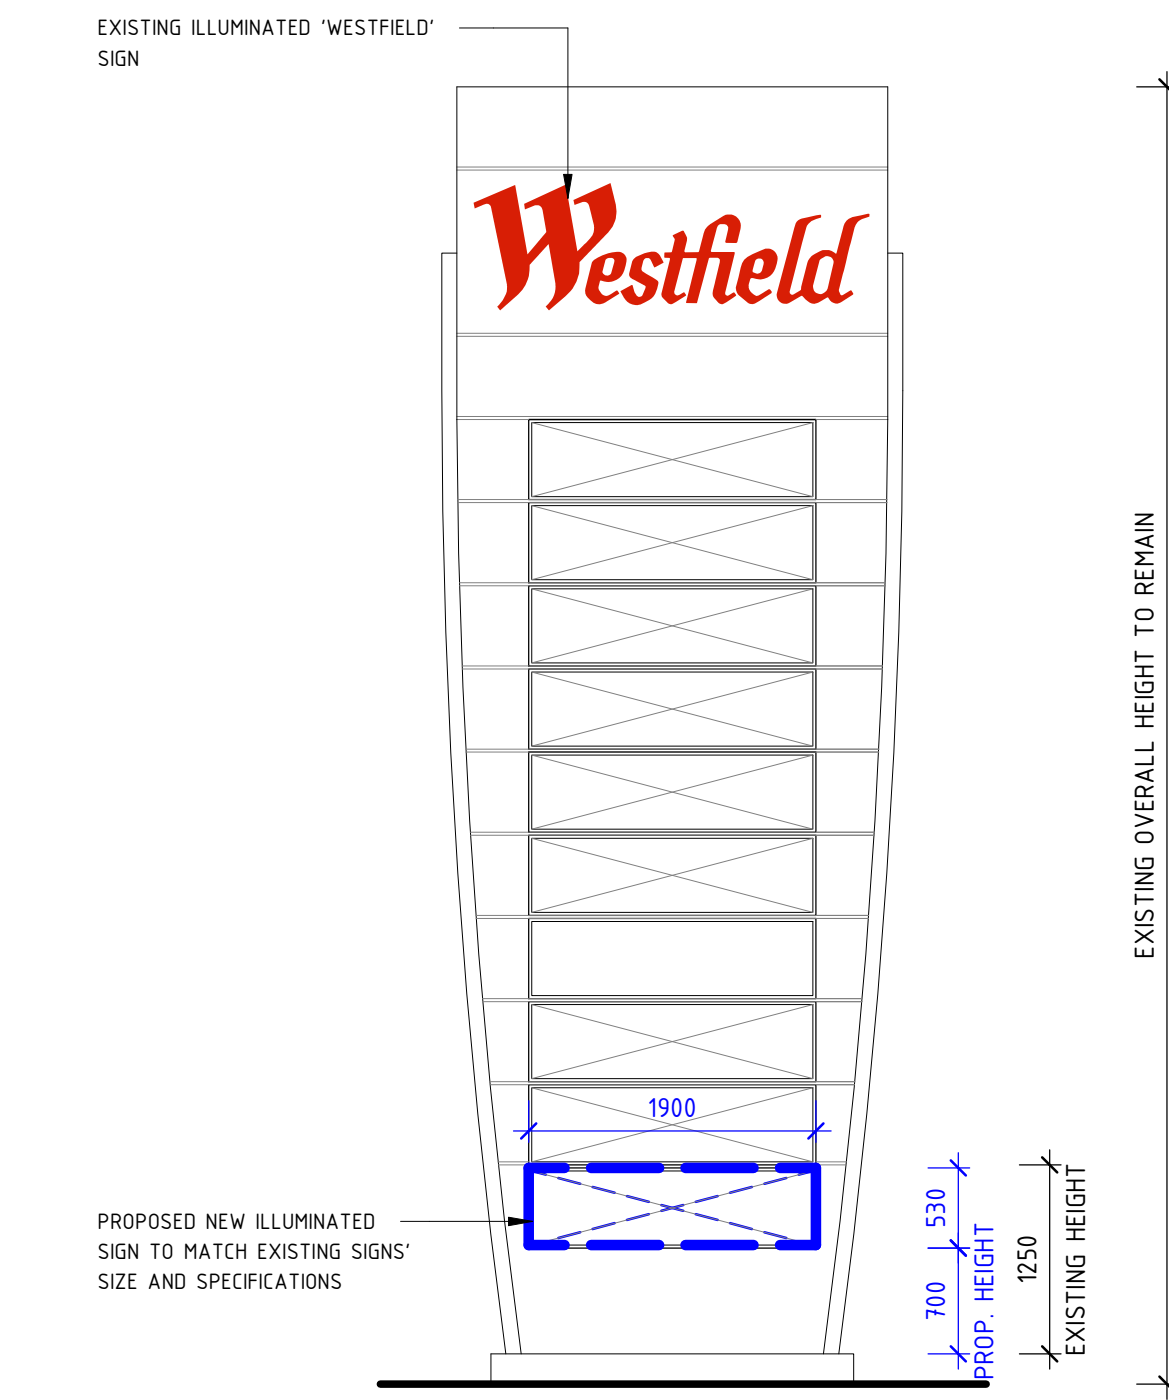

5 PYLON SIGN PS-02 - ELEVATION
1 : 50

 **northern
beaches
council**

**THIS PLAN IS TO BE READ IN
CONJUNCTION WITH
THE CONDITIONS OF DEVELOPMENT
CONSENT**

DA2022/1290

NOTES & REFERENCES

THIS DRAWING MUST BE READ IN CONJUNCTION WITH RELEVANT NOTES FOUND ON DRAWINGS 03/0007/2 AS HIGHLIGHTED BELOW BUT NOT LIMITED TO:

NOTES	NOTES (CONT.)	NOTES (CONT.)
1. GENERAL	18. AUTOMATIC DOORS	37. SKYLIGHTS
2. CIVIL	20. EGRESS	38. SKYLIGHTS
3. DEMOLITION	21. GENERAL GLAZING	39. PRECAST CLADDING
4. BULK EXCAVATION	22. LOUVER	40. SPALDE CLADDING
5. FOOTINGS	23. COMPOSITE PANELS	41. REBEL
6. SHORING	24. CARPARK ENTRANCES	42. MALL FURNITURE
7. CONCRETE	25. PARKING	43. AND PLANT ROOMS
8. BLOCKWORK	26. LANDING DOORS	44. LANDSCAPING
9. COLUMNS	27. BOLLARDS	45. METAL WORK
10. STRUCTURAL STEEL	28. ROLLER SHUTTERS	46. WATERPROOFING
11. EXPANSION JOINT	29. SLAB SOFFIT INSUL.	47. SERVICE CORROSION
12. FLOOR ACCESS POINTS	30. METAL ROOF	48. RENOVATION
13. FLOOR TILING	31. BALUSTRADE	49. WORKS
14. STAIR	32. COLUMN CLADDING	50. MALL COORDINATION
15. LIFT	33. SIGNAGE COLOURS	51. WORKSHOP ENG.
16. RAMP	34. PAINT FINISHES	
17. ESCALATORS	35. FINE RAILINGS	
18. MALL ENTRANCES	36. CEILING	

ARCHITECTURAL DRAWING REFERENCES

THIS DRAWING MUST BE READ IN CONJUNCTION WITH ALL RELEVANT DISCIPLINES SUCH AS STRUCTURAL, SERVICES DETAIL DRAWINGS AND SPECIFICATIONS INCLUDING IF ARCHITECTURAL DWG SERIES PACKAGES HIGHLIGHTED BELOW BUT NOT LIMITED TO:

00 COVER INDEX/LEGENDS	01 GRID SET/OUT	02 EXISTING BUILDING	03 DEMOLITION	04 STAGING & IMPACT	05 READING PLANS	06 GENERAL AIR PLANS	07 PASTER LEASE PLANS	08 GORGE PLANS	09 ZONE PLANS	10 CONCRETE PROFILES	11 BLOCKWORK DETAILS	12 FLOOR FINISHES	13 CEILING PLANS	14 EXTERNAL SIGNAGE	15 CARPARK & STORAGE	16 IMPROVED SERVICES	17 BUILDING ELEVATIONS	18 DETAIL ELEVATIONS	19 VERTICAL TRANSPORT	20 SERVICES RESTROOM	21 LOADING DOCKS	22 ELECTRICAL SERVICES	23 MECHANICAL SERVICES	24 FIRE SERVICES	25 WASTE MANAGEMENT	26 LEASE PLANS	27 INSULATION	28 MISC. METAL WORK	29 EXTERNAL FINISHES	30 GLAZING	31 ENTRANCES	32 SKYLIGHTS	33 ROOFS & ANNEXES	34 CENTRE MANAGEMENT	35 JERARIES	36 MALL PRECINCTS	37 YARDS & BALUSTRADES	38 COLUMN FINISHES	39 WALL FINISHES	40 WINDOW SCHEDULE	41 HYDRAULIC SCHEDULE	42 DOOR SCHEDULE	43 EXTERNAL WORKS	44 PMR MAJOR TENANTS	45 PMR MAJOR TENANTS	46 PMR MAJOR TENANTS	47 STANDARD DETAILS
------------------------	-----------------	----------------------	---------------	---------------------	------------------	----------------------	-----------------------	----------------	---------------	----------------------	----------------------	-------------------	------------------	---------------------	----------------------	----------------------	------------------------	----------------------	-----------------------	----------------------	------------------	------------------------	------------------------	------------------	---------------------	----------------	---------------	---------------------	----------------------	------------	--------------	--------------	--------------------	----------------------	-------------	-------------------	------------------------	--------------------	------------------	--------------------	-----------------------	------------------	-------------------	----------------------	----------------------	----------------------	---------------------

DIMENSIONS

ALL DIMENSIONS TO BE CHECKED ON SITE. WRITTEN DIMENSIONS ONLY TO BE USED. REFER TO ALL DETAIL DRAWINGS, STRUCTURAL, MECHANICAL AND SERVICE DRAWINGS BEFORE COMMENCING WORK. REFER ANY DISCREPANCIES TO ARCHITECTS.

TYPICAL TAG LEGEND

REFER TO SCHEDULE FOR LEGENDS

STANDARD NOTE TAG

REFER TO DRAWING 00/001 FOR SPECIFIC NOTE.

FINISHES TAG

REFER TO FINISHES SCHEDULE BOOKLET.

PACKAGE SPECIFIC TAGS, SYMBOLS AND GRAPHICS

ZONE PLAN NUMBERING CONVENTION

ZONE CODES	DRAWING NO.	LEVEL CODES	
XX XX	XXX	XXX	+ 01
XX XX	XXX	XXX	+ 02
XX XX	XXX	XXX	+ 03
XX XX	XXX	XXX	+ 04
XX XX	XXX	XXX	+ 05
XX XX	XXX	XXX	+ 06
XX XX	XXX	XXX	+ 07
XX XX	XXX	XXX	+ 08
XX XX	XXX	XXX	+ 09

General Note

ALL DIMENSIONS TO BE CHECKED ON SITE. WRITTEN DIMENSIONS ONLY TO BE USED. REFER TO ALL DETAIL DRAWINGS, STRUCTURAL, MECHANICAL AND SERVICE DRAWINGS BEFORE COMMENCING WORK. REFER ANY DISCREPANCIES TO ARCHITECTS. DO NOT SCALE FROM DRAWINGS. NOTHING SHOWN IS TO BE CONSIDERED AS A GUARANTEE. QUANTITIES FOR CONSTRUCTION.

SCENTRE GROUP
Scentre Design & Construction
"people protecting people"

SCENTRE GROUP
Creating Extraordinary Places. Connecting & Enriching Communities

WARRINGAH

Scentre Design and Construction Pty Limited
85 Castlereagh Street Sydney NSW 2000
Phone (02) 9558 7000 Fax (02) 9028 8500
GPO Box 4034 Sydney NSW 2001
ACN 000 267 265

Pylon Signage Plans & Elevations - Stage 2B

Drawing No. **D11761** Scale Bar 1:1
As Indicated
Project No. **D11761** Plot Date 23/06/2022 5:40:18 PM
Drawing No. Revision

SDC-922009 A