

1 PROPOSED SHOPFRONT ELEVATION
1 : 50



NOTE

PLEASE VERIFY ALL DIMENSIONS ON SITE BEFORE COMMENCING WORK. REPORT ALL DISCREPANCIES TO PROJECT DIRECTOR PRIOR TO CONSTRUCTION. FIGURED DIMENSIONS TO BE TAKEN IN PREFERENCE TO SCALED DRAWINGS. DRAWINGS MADE TO LARGER SCALES & THOSE SHOWING PARTICULAR PARTS OF THE WORKS SHALL TAKE PRECEDENCE OVER DRAWINGS MADE TO SMALLER SCALE & THOSE FOR GENERAL PURPOSES. ALL WORK IS TO CONFORM TO RELEVANT AUSTRALIAN STANDARDS & OTHER CODES AS APPLICABLE, TOGETHER WITH OTHER AUTHORITIES' REQUIREMENTS & REGULATIONS. THIS DRAWING & DESIGN IS SUBJECT TO COPYRIGHT & MAY NOT BE REPRODUCED WITHOUT PRIOR WRITTEN CONSENT, IF IN DOUBT, ASK.

PROJECT MANAGER

PARKES

PO BOX 39
CARINGBAH, NSW 2239

TEL (02) 9545 4444
FAX (02) 9545 4999

REVISIONS

| REVISION | DESCRIPTION | DATE |
|----------|-------------------------------|------------|
| A | DEVELOPMENT APPLICATION | 21-11-2018 |
| B | ADDED EXTRA SHOPFRONT SIGNAGE | 21-11-2018 |
| C | SHOPFRONT SIGNAGE ALTERATIONS | 21-02-2019 |
| D | SHOPFRONT ALTERATIONS | 06-03-2019 |
| E | SHOPFRONT ALTERATIONS | 11-03-2019 |

CLIENT

Commonwealth Bank
Commonwealth Bank of Australia
A.C.N. 123 123 124
Commonwealth Bank Corporate Services Property
Level 8, 1-25 Harbour St, Sydney NSW 2000

PROJECT

DEVELOPMENT APPLICATION ISSUE V 18.02
PROPOSED NEW RETAIL BRANCH
CBA MANLY BRANCH
80-84 THE CORSO,
MANLY, NSW 2095

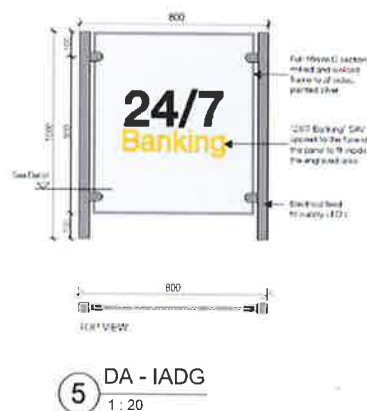
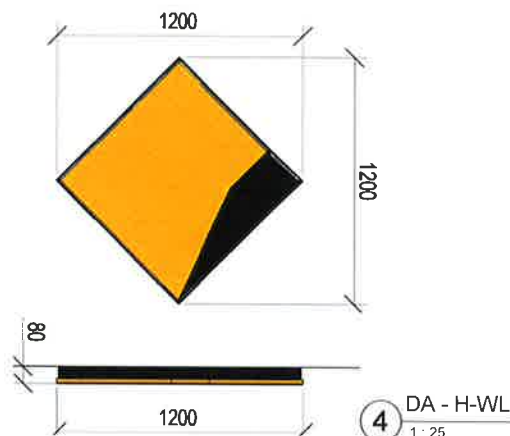
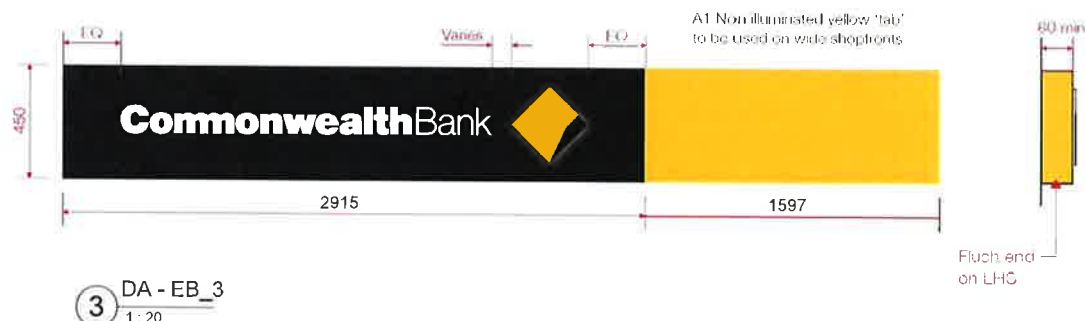
DRAWN: [signature] CHECKED: AT DATE CREATED: 28.08.2019 SCALE: 1:50
© Parkes Design Team/CBA/NSW Manly/CBA_Marly_Deviated_Designs_Rev_1.dwg
18.08.2019 V 18.02



DRAWING TITLE

PROPOSED SHOPFRONT ELEVATION

DRAWING NUMBER
A3.01

ISSUE
E



| NOTE | PROJECT MANAGER | REVISIONS | CLIENT | PROJECT | DRAWING TITLE | | | | | | | | | | | | | | | | | | | | | | | | | | |
|--|---|--|----------|-------------|---------------|---|-------------------------|------------|---|-------------------------------|------------|---|-------------------------------|------------|---|-----------------------|------------|---|-----------------------|------------|---|---|-------|---------|--------------|-------|----|----|------------|----------|---|
| PLEASE VERIFY ALL DIMENSIONS ON SITE BEFORE COMMENCING WORK. REPORT ALL DISCREPANCIES TO PROJECT DIRECTOR PRIOR TO CONSTRUCTION. FIGURED DIMENSIONS TO BE TAKEN IN PREFERENCE TO SCALED DRAWINGS. DRAWINGS MADE TO LARGER SCALES & THOSE SHOWING PARTICULAR PARTS OF THE WORKS SHALL TAKE PRECEDENCE OVER DRAWINGS MADE TO SMALLER SCALE & THOSE FOR GENERAL PURPOSES. ALL WORK IS TO CONFORM TO RELEVANT AUSTRALIAN STANDARDS & OTHER CODES AS APPLICABLE, TOGETHER WITH OTHER AUTHORITIES' REQUIREMENTS & REGULATIONS. THIS DRAWING & DESIGN IS SUBJECT TO COPYRIGHT & MAY NOT BE REPRODUCED WITHOUT PRIOR WRITTEN CONSENT, IF IN DOUBT ASK. | <div></div> <div>PO BOX 39, CARINGBAH, NSW 2239</div> <div>TEL (02) 9545 4444 FAX (02) 9545 4999</div> | <table><thead><tr><th>REVISION</th><th>DESCRIPTION</th><th>DATE</th></tr></thead><tbody><tr><td>A</td><td>DEVELOPMENT APPLICATION</td><td>21-11-2018</td></tr><tr><td>B</td><td>ADDED EXTRA SHOPFRONT SIGNAGE</td><td>27-11-2018</td></tr><tr><td>C</td><td>SHOPFRONT SIGNAGE ALTERATIONS</td><td>21-03-2019</td></tr><tr><td>D</td><td>SHOPFRONT ALTERATIONS</td><td>06-03-2019</td></tr><tr><td>E</td><td>SHOPFRONT ALTERATIONS</td><td>11-03-2019</td></tr></tbody></table> | REVISION | DESCRIPTION | DATE | A | DEVELOPMENT APPLICATION | 21-11-2018 | B | ADDED EXTRA SHOPFRONT SIGNAGE | 27-11-2018 | C | SHOPFRONT SIGNAGE ALTERATIONS | 21-03-2019 | D | SHOPFRONT ALTERATIONS | 06-03-2019 | E | SHOPFRONT ALTERATIONS | 11-03-2019 | <div>Commonwealth Bank </div> <div>Commonwealth Bank of Australia A.C.N. 123 123 124</div> <div>Commonwealth Bank Corporate Services Property Level 8, 1-25 Harbour St, Sydney NSW 2000</div> | <div>DEVELOPMENT APPLICATION ISSUE V 18.02 PROPOSED NEW RETAIL BRANCH CBA MANLY BRANCH 60-64 THE CORSO, MANLY, NSW 2095</div> <div><table><thead><tr><th>DRAWN</th><th>CHECKED</th><th>DATE CREATED</th><th>SCALE</th></tr></thead><tbody><tr><td>GB</td><td>BT</td><td>29.08.2018</td><td>AS SHOWN</td></tr></tbody></table><div><i>© Commonwealth Bank of Australia. All Rights Reserved. CBA, Manly, Corso, Design, Draw, Issue, Issue</i></div></div> | DRAWN | CHECKED | DATE CREATED | SCALE | GB | BT | 29.08.2018 | AS SHOWN | <div>CBA SIGNAGE DETAILS</div> <div>DRAWING NUMBER A5.01</div> <div>ISSUE E</div> |
| REVISION | DESCRIPTION | DATE | | | | | | | | | | | | | | | | | | | | | | | | | | | | | |
| A | DEVELOPMENT APPLICATION | 21-11-2018 | | | | | | | | | | | | | | | | | | | | | | | | | | | | | |
| B | ADDED EXTRA SHOPFRONT SIGNAGE | 27-11-2018 | | | | | | | | | | | | | | | | | | | | | | | | | | | | | |
| C | SHOPFRONT SIGNAGE ALTERATIONS | 21-03-2019 | | | | | | | | | | | | | | | | | | | | | | | | | | | | | |
| D | SHOPFRONT ALTERATIONS | 06-03-2019 | | | | | | | | | | | | | | | | | | | | | | | | | | | | | |
| E | SHOPFRONT ALTERATIONS | 11-03-2019 | | | | | | | | | | | | | | | | | | | | | | | | | | | | | |
| DRAWN | CHECKED | DATE CREATED | SCALE | | | | | | | | | | | | | | | | | | | | | | | | | | | | |
| GB | BT | 29.08.2018 | AS SHOWN | | | | | | | | | | | | | | | | | | | | | | | | | | | | |



E