

CHANGE OF USE


1/2-4 WILLIAM ST, BROOKVALE NSW 2100
DEVELOPMENT APPLICATION SET
NOVEMBER 2024

Sheet Number	Sheet Name
001	SITE PLAN
100	GROUND FLOOR PLAN



ALEX BRYDEN
ARCHITECTURE

ALEXANDER BRYDEN
NSW ARCHITECT no. 9693
ABN: 76 631 848 345
54 GARDERE AVENUE
CURL CURL NSW 2096
M: 0409 954 675
E: ab@alexbryden.com.au

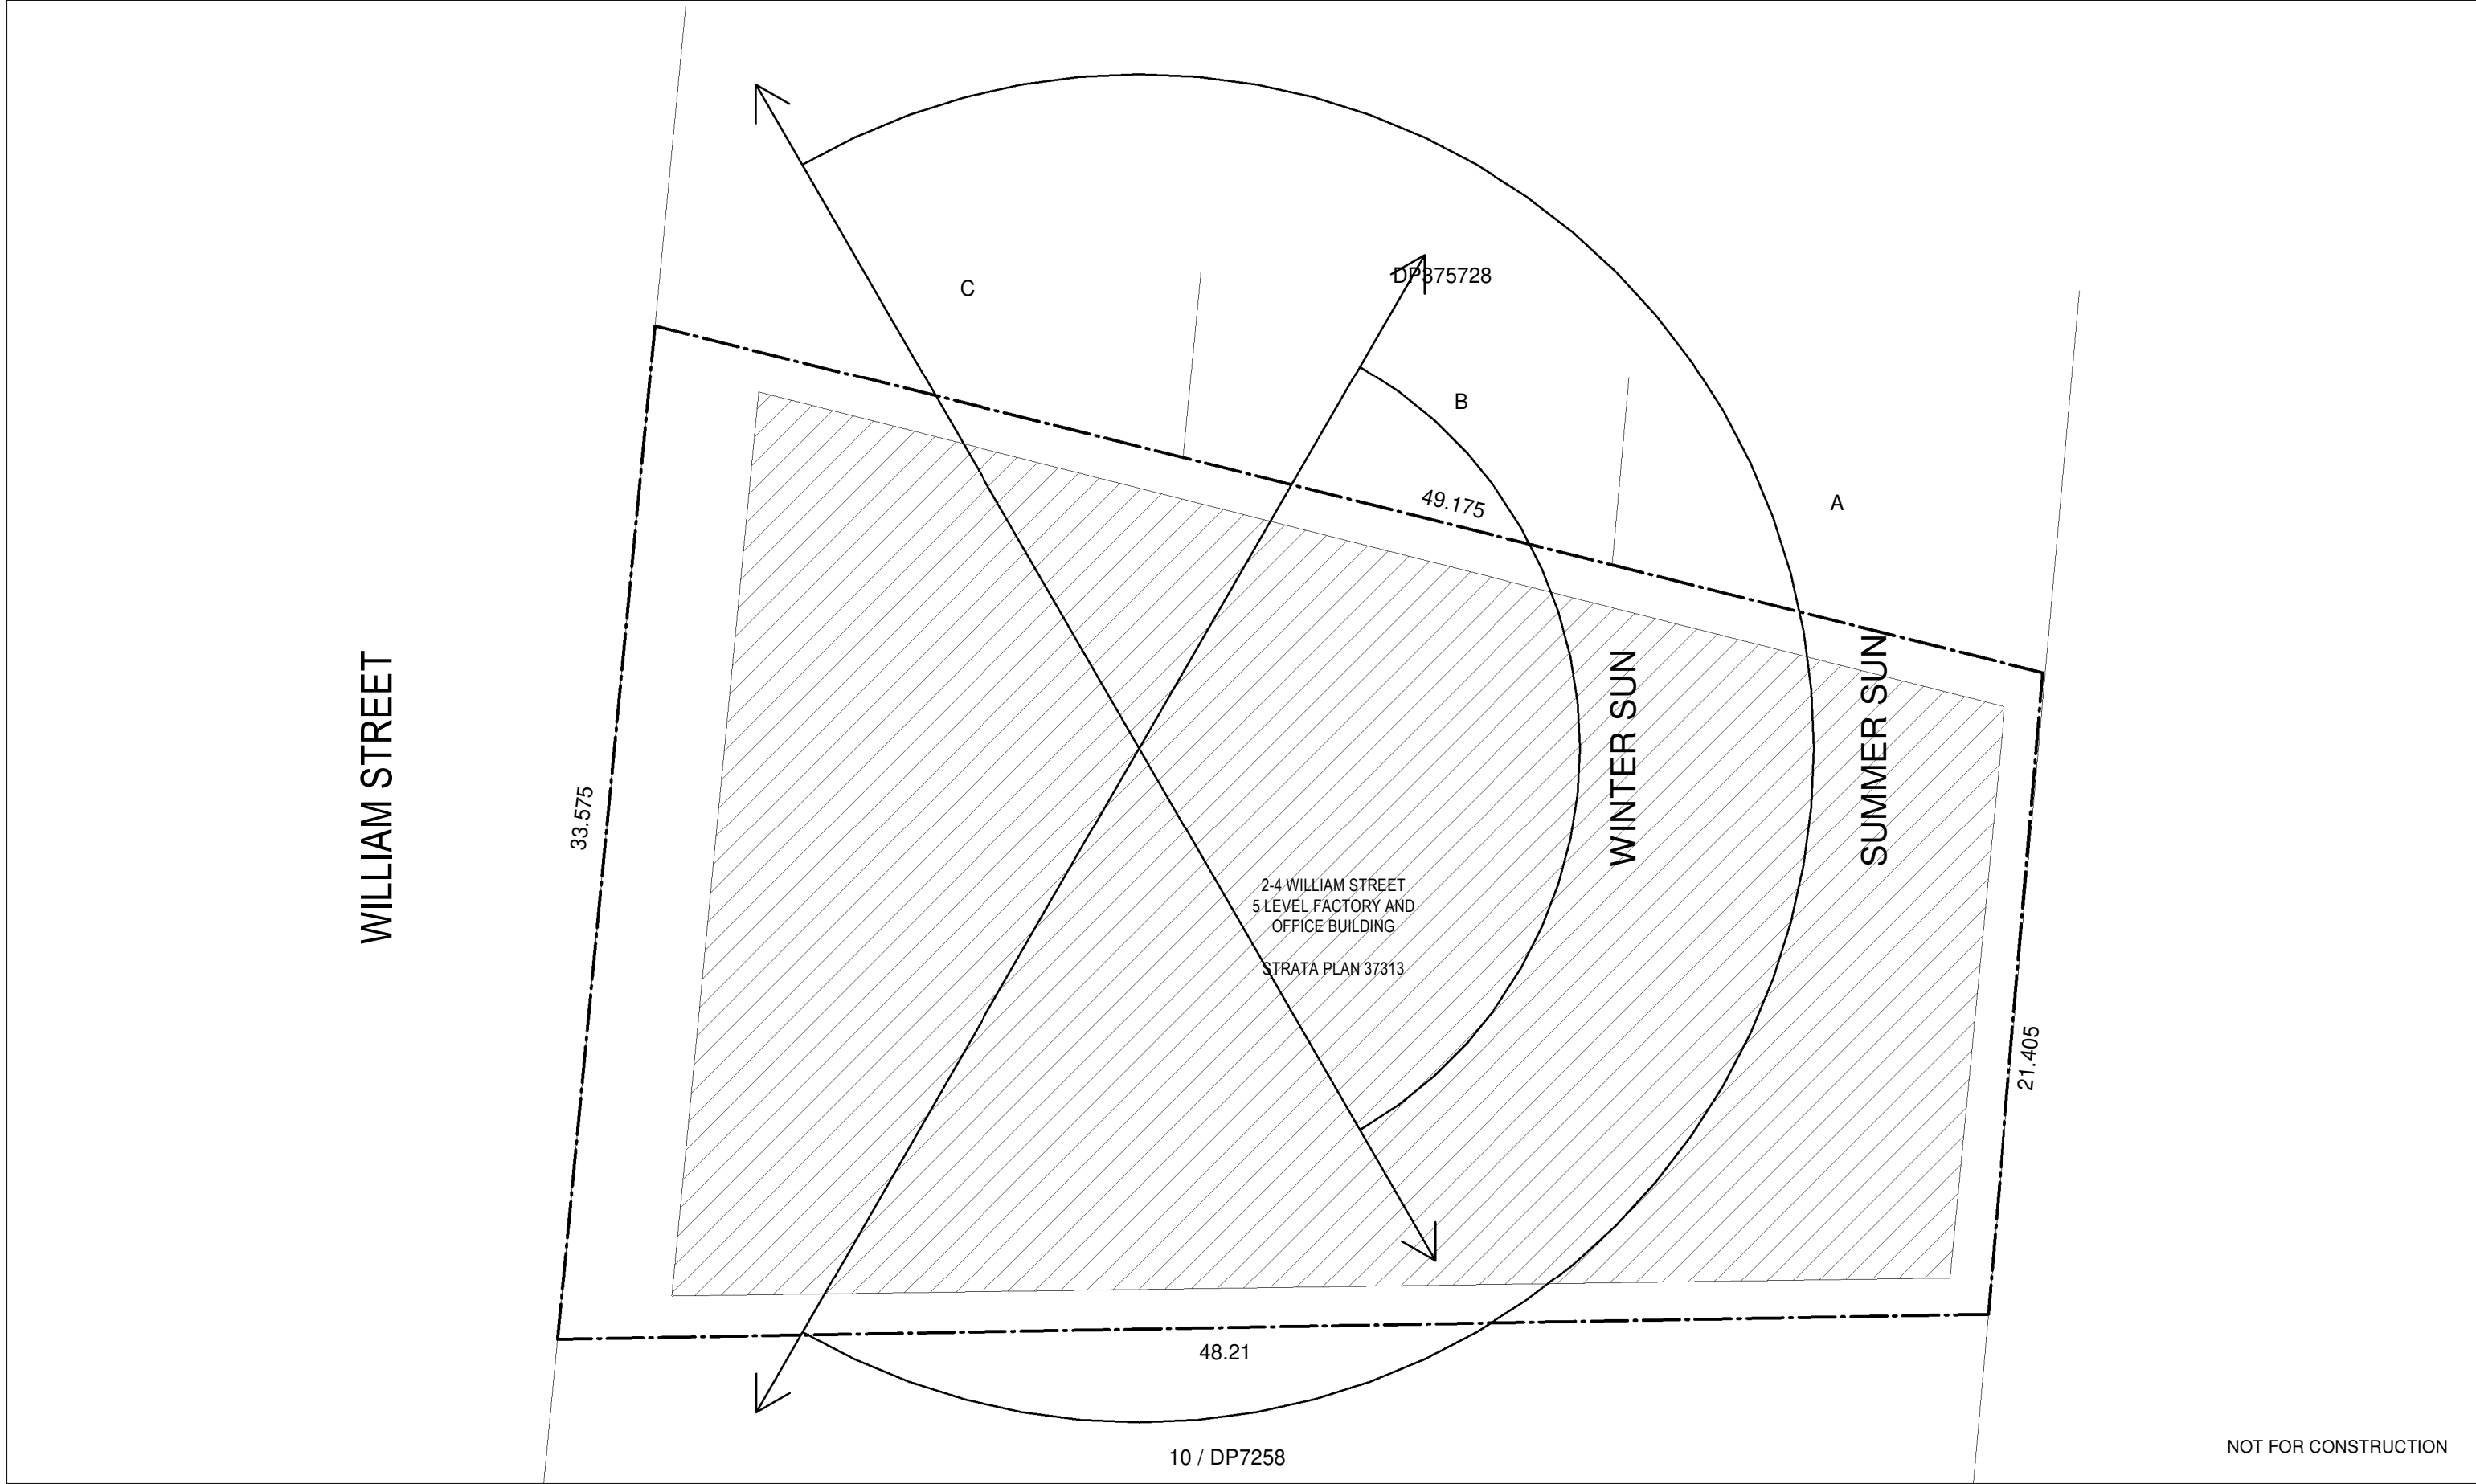

NOT FOR CONSTRUCTION

Notes

This drawing is copyright and is not to be replicated or used for any purpose without the written consent of Alex Bryden Architecture.


Use figured dimensions only - do not scale from this drawing. All dimensions to structure - confirm all dimensions on site.

This drawing is to be read in conjunction with all relevant consultant documentation, schedules and specifications.

legend

EXISTING TO BE RETAINED

PROPOSED WORKS



ALEXANDER BRYDEN . NSW ARB 9693 . Curl Curl NSW

M: 0409 954 675 . E: studio@alexbyden.com.au

ABN: 76 631 848 345

PROJECT


CHANGE OF USE

1/2-4 WILLIAM ST, BROOKVALE NSW 2100

CLIENT

THE BOXING GYM

BROOKVALE

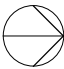

DRAWING

SITE PLAN

project	24012	drawing no.	DA001
scale	1 : 200@ A3		/ A
drawn	AB	issue	
date	27.11.24		

A

27.11.24

FOR DEVELOPMENT APPLICATION

issue date revision



Notes

This drawing is copyright and is not to be replicated or used for any purpose without the written consent of Alex Bryden Architecture.

Use figured dimensions only - do not scale from this drawing. All dimensions to structure - confirm all dimensions on site.

This drawing is to be read in conjunction with all relevant consultant documentation, schedules and specifications.

legend

- EXISTING WALLS
- PROPOSED WALLS
- EXISTING TO BE RETAINED
- PROPOSED WORKS



ALEX BRYDEN
ARCHITECTURE

ALEXANDER BRYDEN . NSW ARB 9693 . Curl Curl NSW
M: 0409 954 675 . E: studio@alexbyrden.com.au
ABN: 76 631 848 345

PROJECT

CHANGE OF USE
1/2-4 WILLIAM ST, BROOKVALE NSW 2100

CLIENT

THE BOXING GYM
BROOKVALE

DRAWING

GROUND FLOOR PLAN

project 24012
scale 1 : 100@ A3
drawn AB
date 27.11.24

drawing no.

DA 100
/ A



A 27.11.24 FOR DEVELOPMENT APPLICATION
issue date revision