


IMPORTANT NOTE:
ALL DIMENSIONS AND NOTES ON ALL PLANS MUST BE CHECKED AND VERIFIED BY BUILDER AND / OR OWNER PRIOR TO COMMENCEMENT OF ANY BUILDING WORKS TO CLARIFY AND CONFIRM WITH DVYNE DESIGN P/L ANY DISCREPANCIES ON ALL DOCUMENTS AND PLANS PROVIDED FOR CONSTRUCTION. ANY WORK INDICATED ON THE PLAN BUT NOT IN THE SPECIFICATION OR VICE VERSA, AND ANY ITEM NOT SHOWN IN EITHER PLAN OR SPECIFICATION BUT WHICH IS OBVIOUSLY NECESSARY AS PART OF PROPER CONSTRUCTION AND / OR FINISH IS TO BE DONE AS PART OF THE CONTRACT. VARIATIONS TO PLANS SPECIFICATIONS MAY NOT BE MADE WITHOUT WRITTEN CONSENT OF THE OWNER. IT IS THE RESPONSIBILITY OF THE BUILDER / END USER TO VERIFY PLANS AND SPECIFICATIONS AS TO THEIR ACCURACY AND SUITABILITY AND ALL SITE WORKS MUST COMPLY WITH CURRENT BCA AND AUSTRALIAN STANDARDS

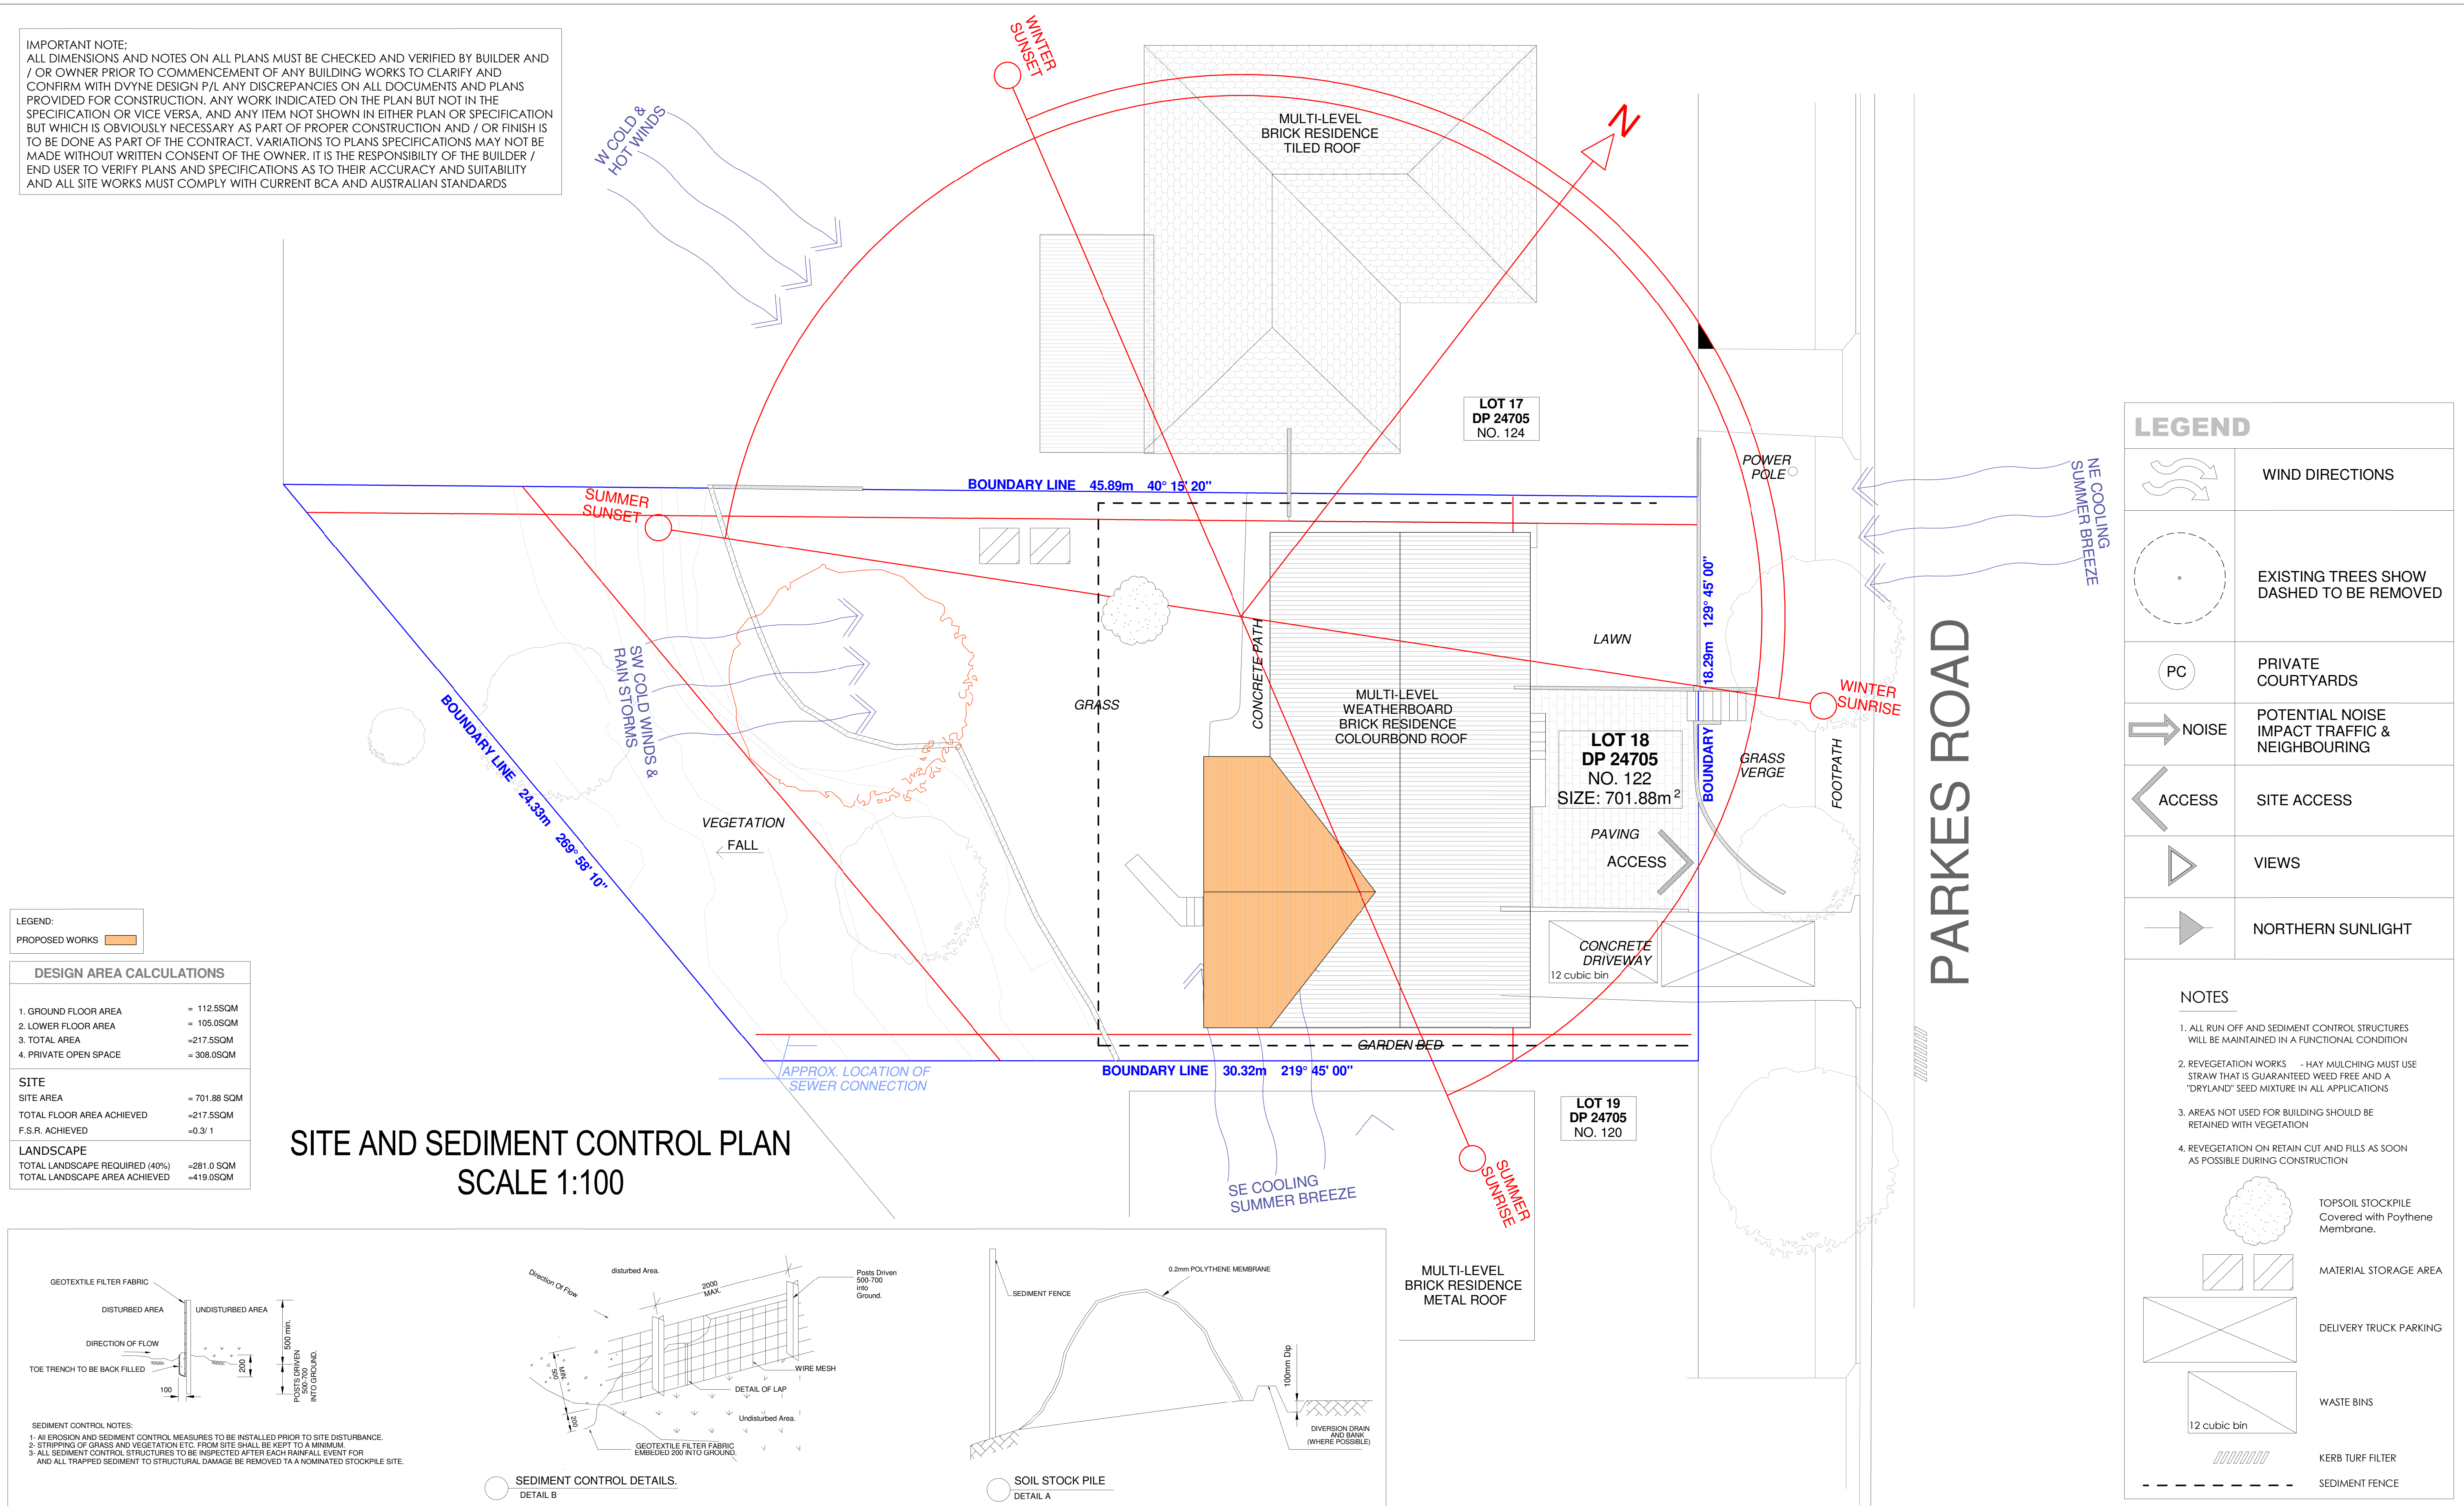

Suite 6, 92 Bathurst Street, Liverpool NSW 2170
M: 0414 507 259 P: (02) 8005 1000 E: peter@dvynedesign.com.au
- PETER PERRAS - DIRECTOR -

JOB DESCRIPTION

SECTION 4.55 FOR THE ROOF

AT

122 PARKES ROAD,
COLLARAY

DRAWING TITLE

SITE & SEDIMENT CONTROL
PLAN

CLIENT DETAILS

EIKE DUPERE

GENERAL NOTES

DO NOT SCALE THE DRAWINGS. READ ALL DIMENSIONS SHOWN. ALL DIMENSIONS, NOTES ON ALL PLANS AND CONSENT DOCUMENTS MUST BE CHECKED AND VERIFIED BY THE CONTRACTOR PRIOR TO ANY COMMENCEMENT OF ANY BUILDING WORKS ON SITE. TO CLARIFY ANY DISCREPANCIES BETWEEN ALL PLAN DRAWINGS AND DOCUMENTATION RELEVANT TO THE PROPOSAL / SITE WORKS. GROUND LEVELS MAY VARY DUE TO SITE CONDITIONS.

- COPYRIGHT -
THESE DRAWINGS REMAIN THE PROPERTY OF PETER PERRAS, DIRECTOR OF DVYNE DESIGN PP PTY LTD, ABN 35 614 757 550 AND CAN NOT BE ALTERED OR REPRODUCED WITHOUT WRITTEN CONSENT.

DRAWN

M.N

DATE

JUN.21

CHECKED

P.PERRAS

SCALE

1:100

JOB NUMBER

21102

NUMBER IN SET

1

ISSUE

A

ISSUE

A

AMENDMENT

S4.55 COUNCIL SUBMISSION

BY


P.P

DATE

JUN.21

IMPORTANT NOTE:
ALL DIMENSIONS AND NOTES ON ALL PLANS MUST BE CHECKED AND VERIFIED BY BUILDER AND /OR OWNER PRIOR TO COMMENCEMENT OF ANY BUILDING WORKS TO CLARIFY AND CONFIRM WITH DVYNE DESIGN PL. ANY DISCREPANCIES ON ALL DOCUMENTS AND PLANS PROVIDED FOR CONSTRUCTION. ANY WORK INDICATED ON THE PLAN BUT NOT IN THE SPECIFICATION OR VICE VERSA, AND ANY ITEM NOT SHOWN IN EITHER PLAN OR SPECIFICATION BUT WHICH IS OBVIOUSLY NECESSARY AS PART OF PROPER CONSTRUCTION AND /OR FINISH IS TO BE DONE AS PART OF THE CONTRACT. VARIATIONS TO PLANS SPECIFICATIONS MAY NOT BE MADE WITHOUT WRITTEN CONSENT OF THE OWNER. IT IS THE RESPONSIBILITY OF THE BUILDER / END USER TO VERIFY PLANS AND SPECIFICATIONS AS TO THEIR ACCURACY AND SUITABILITY AND ALL SITE WORKS MUST COMPLY WITH CURRENT BCA AND AUSTRALIAN STANDARDS

LEGEND:
PROPOSED WORKS

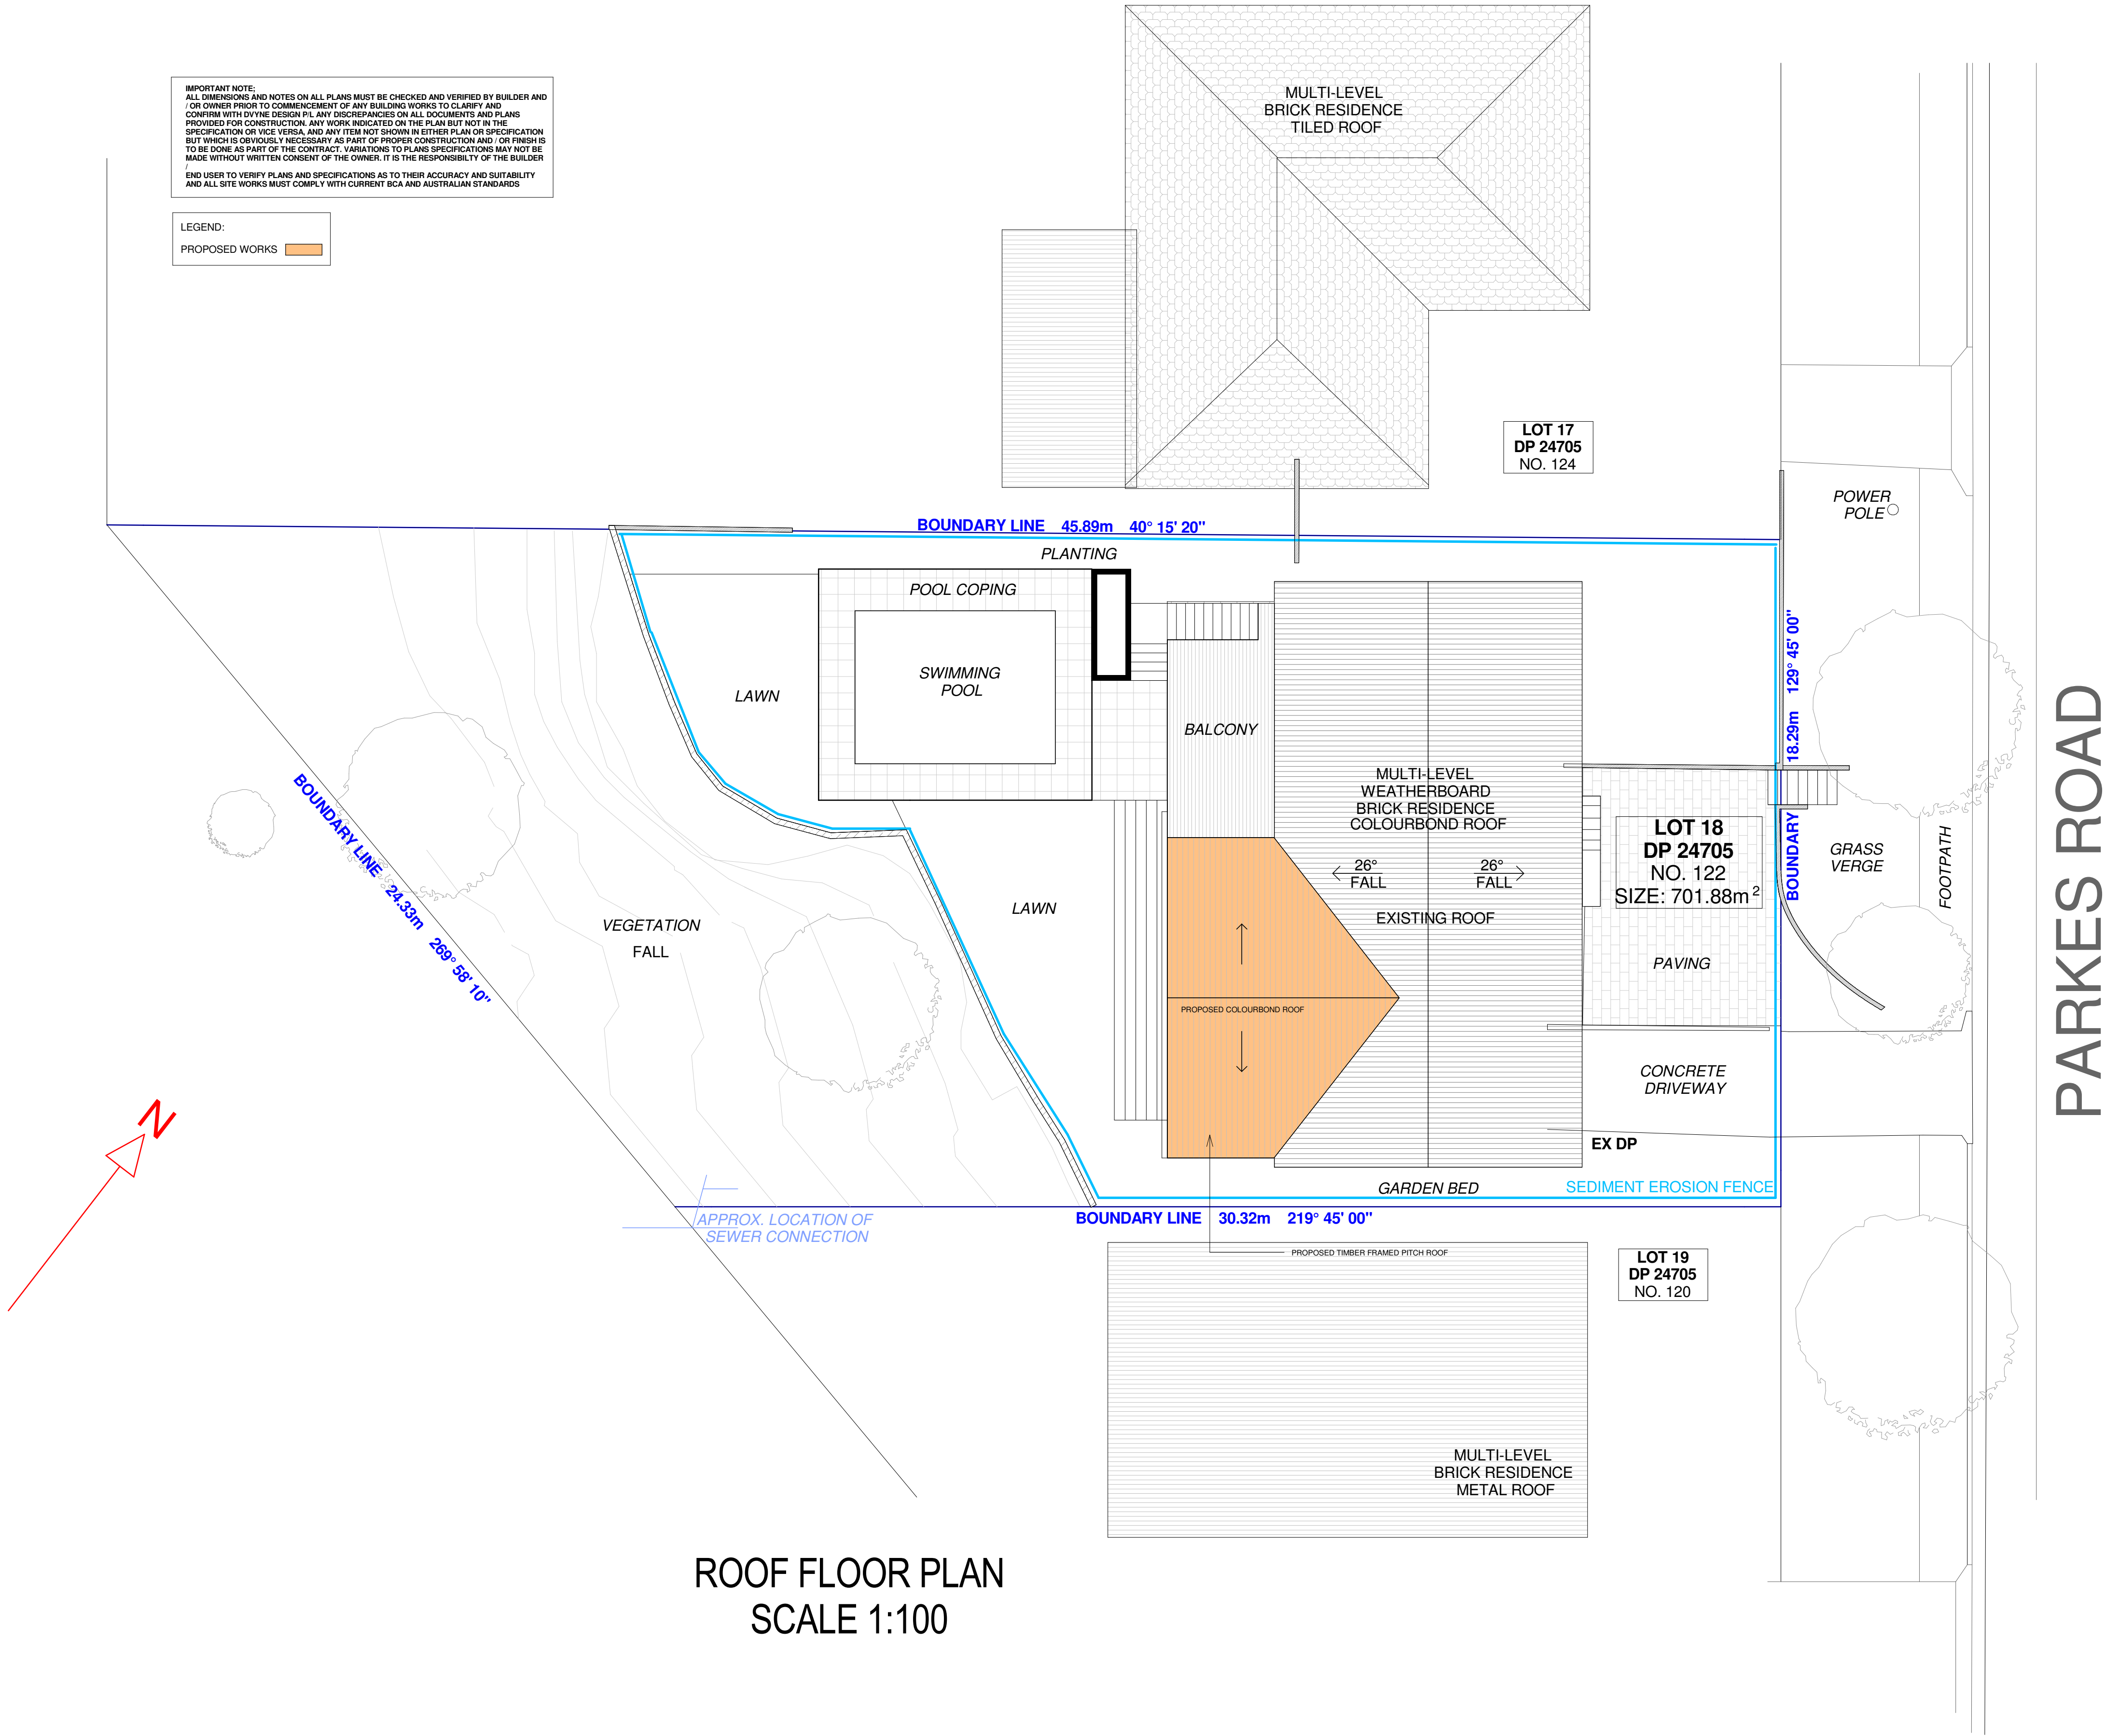

Suite 6, 92 Bathurst Street, Liverpool NSW 2170
M: 0414 507 259 P: (02) 8005 1000 E: peter@dvynedesign.com.au
- PETER PERRAS - DIRECTOR -

JOB DESCRIPTION
SECTION 4.55 FOR THE ROOF

AT
122 PARKES ROAD,
COLLARAY


DRAWING TITLE
ROOF PLAN

CLIENT DETAILS
EIKE DUPERE


GENERAL NOTES
DO NOT SCALE THE DRAWINGS. READ ALL DIMENSIONS SHOWN. ALL DIMENSIONS, NOTES ON ALL PLANS AND CONSENT DOCUMENTS MUST BE CHECKED AND VERIFIED BY THE CONTRACTOR PRIOR TO ANY COMMENCEMENT OF ANY BUILDING WORKS ON SITE. TO CLARIFY ANY DISCREPANCIES BETWEEN ALL PLAN DRAWINGS AND DOCUMENTATION RELEVANT TO THE PROPOSAL / SITE WORKS. GROUND LEVELS MAY VARY DUE TO SITE CONDITIONS.
- COPYRIGHT -
THESE DRAWINGS REMAIN THE PROPERTY OF PETER PERRAS, DIRECTOR OF DVYNE DESIGN PP PTY LTD, ABN 35 614 757 550 AND CAN NOT BE ALTERED OR REPRODUCED WITHOUT WRITTEN CONSENT.

DRAWN M.N
DATE JUN.21
CHECKED P.PERRAS
SCALE 1:100
JOB NUMBER 21102
NUMBER IN SET 3
ISSUE A


ISSUE	AMENDMENT	BY	DATE
A	S4.55 COUNCIL SUBMISSION	P.P	JUN.21

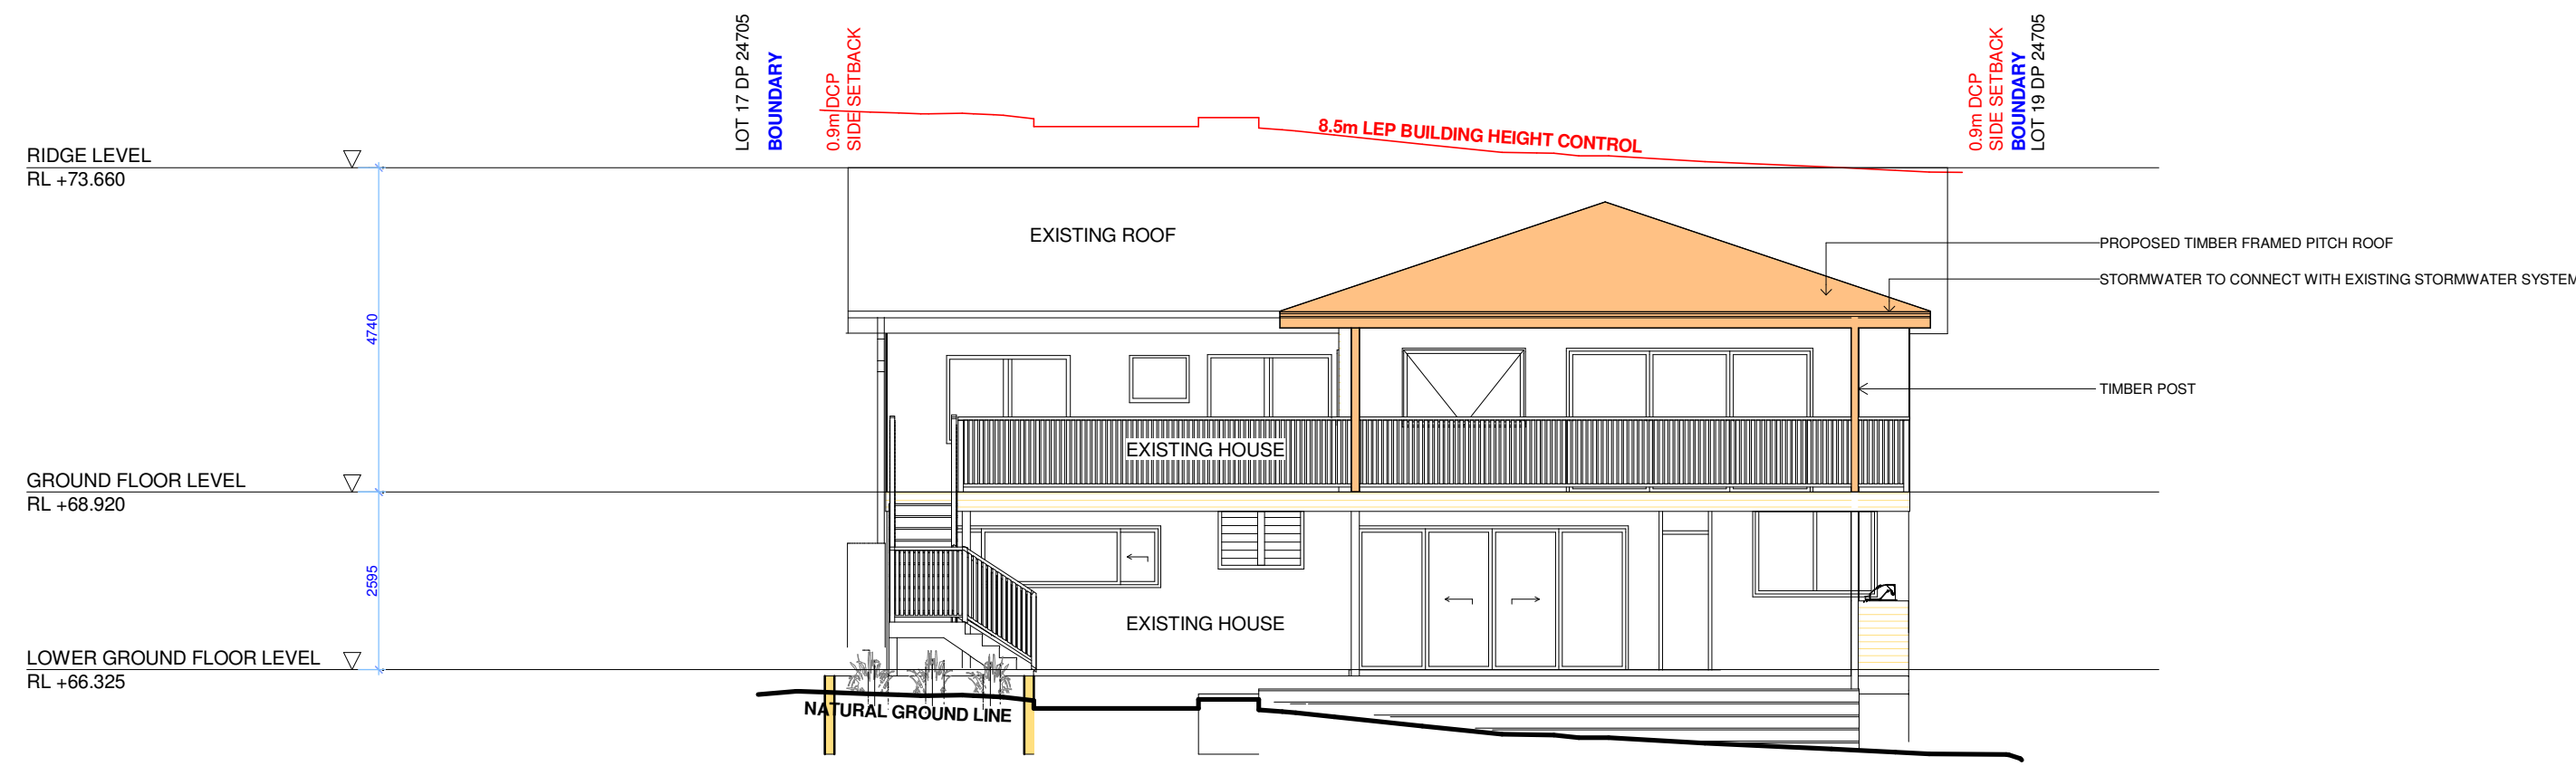


WEST ELEVATION
SCALE 1:100

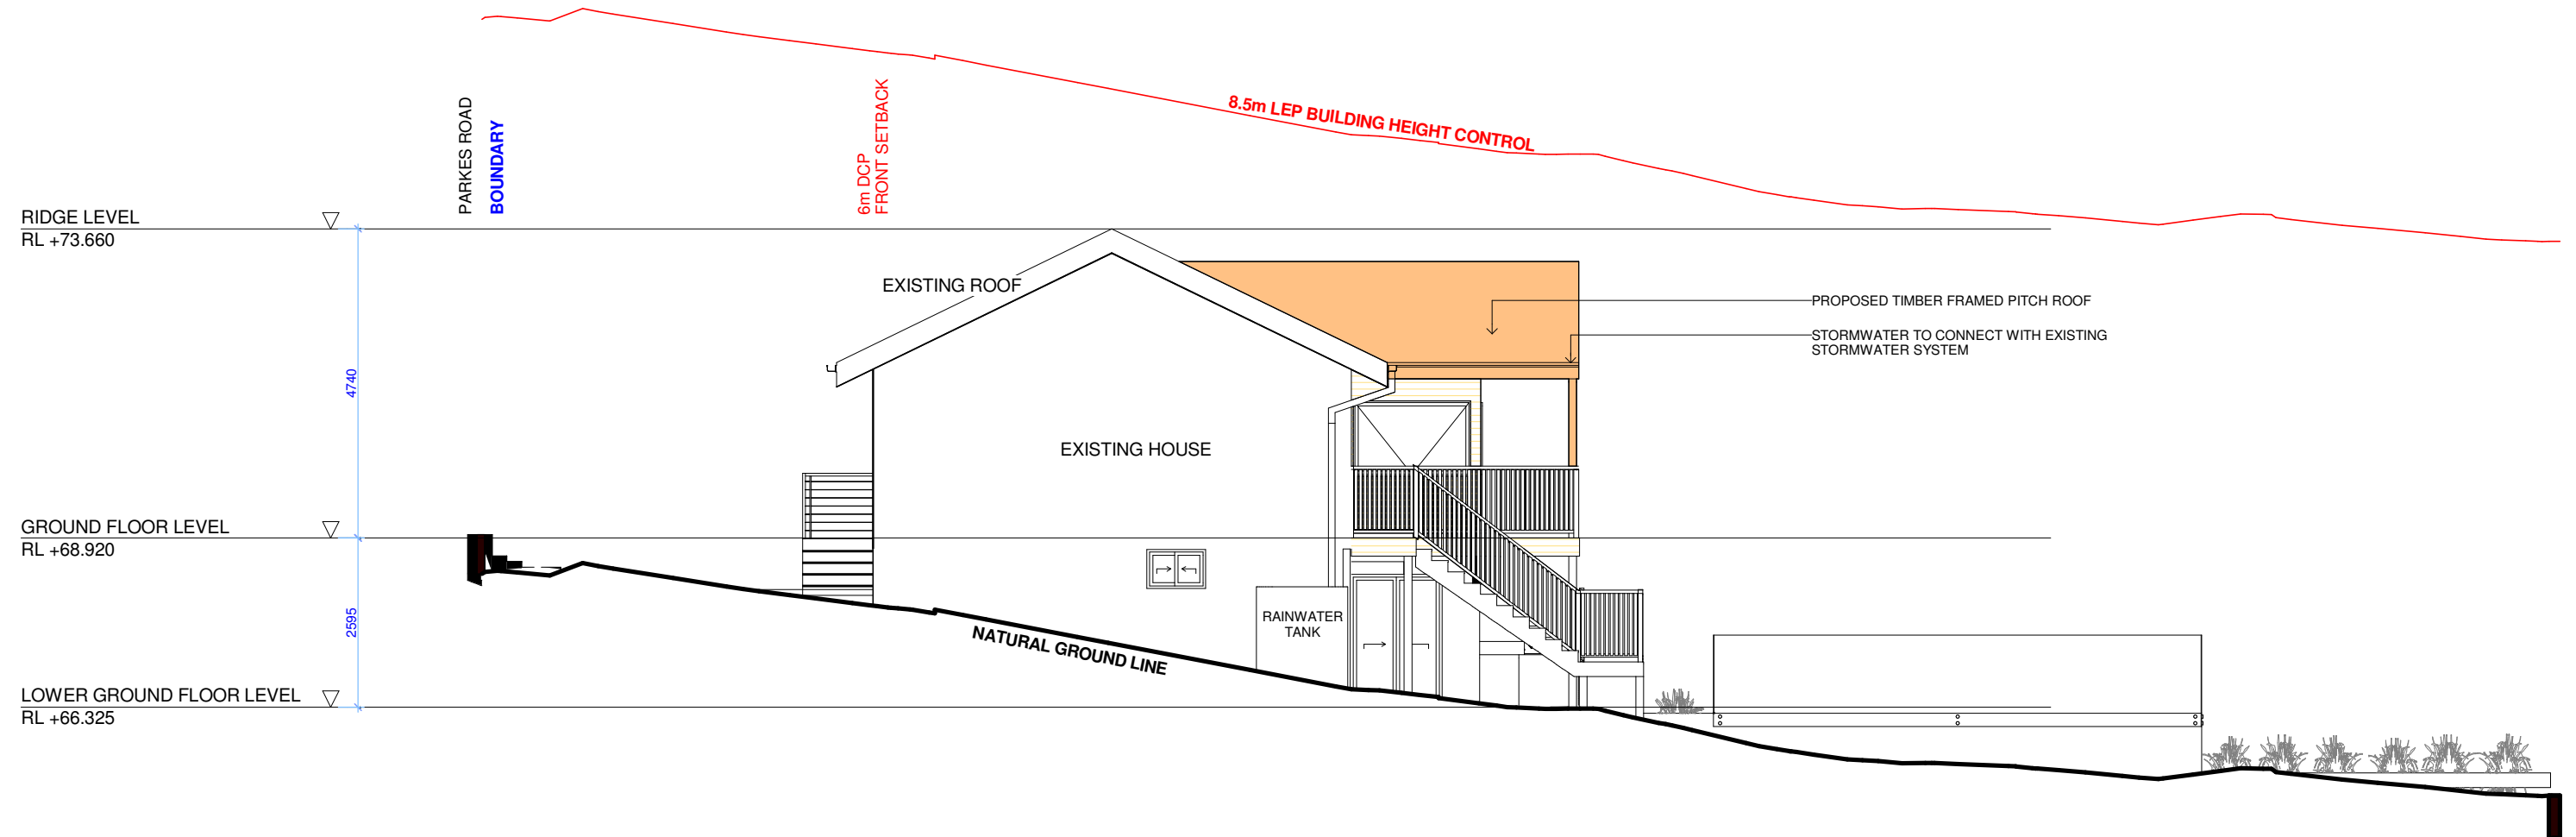

NORTH ELEVATION
SCALE 1:100

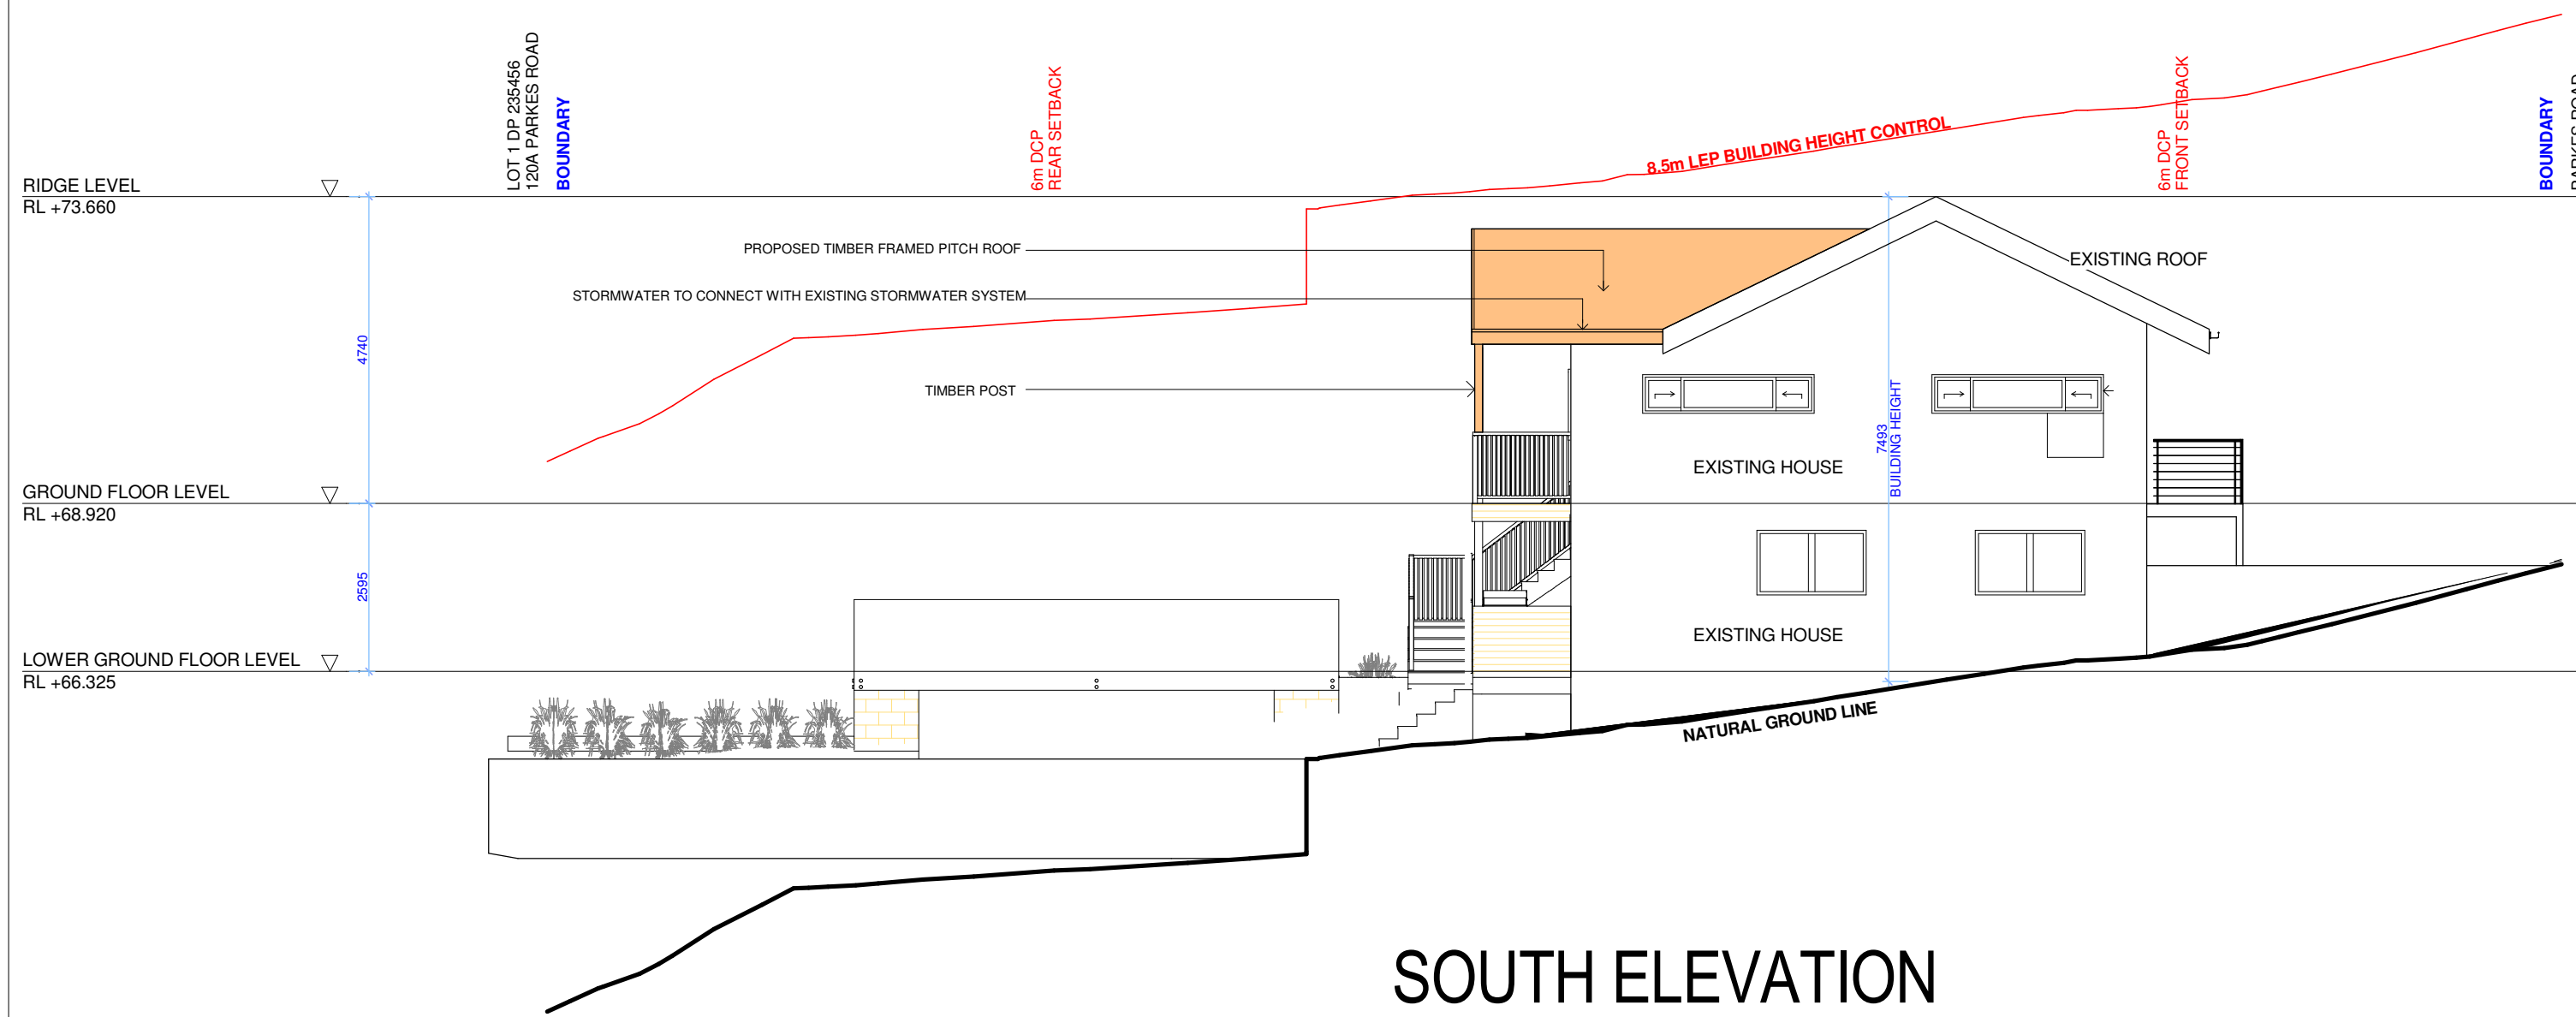

SOUTH ELEVATION
SCALE 1:100

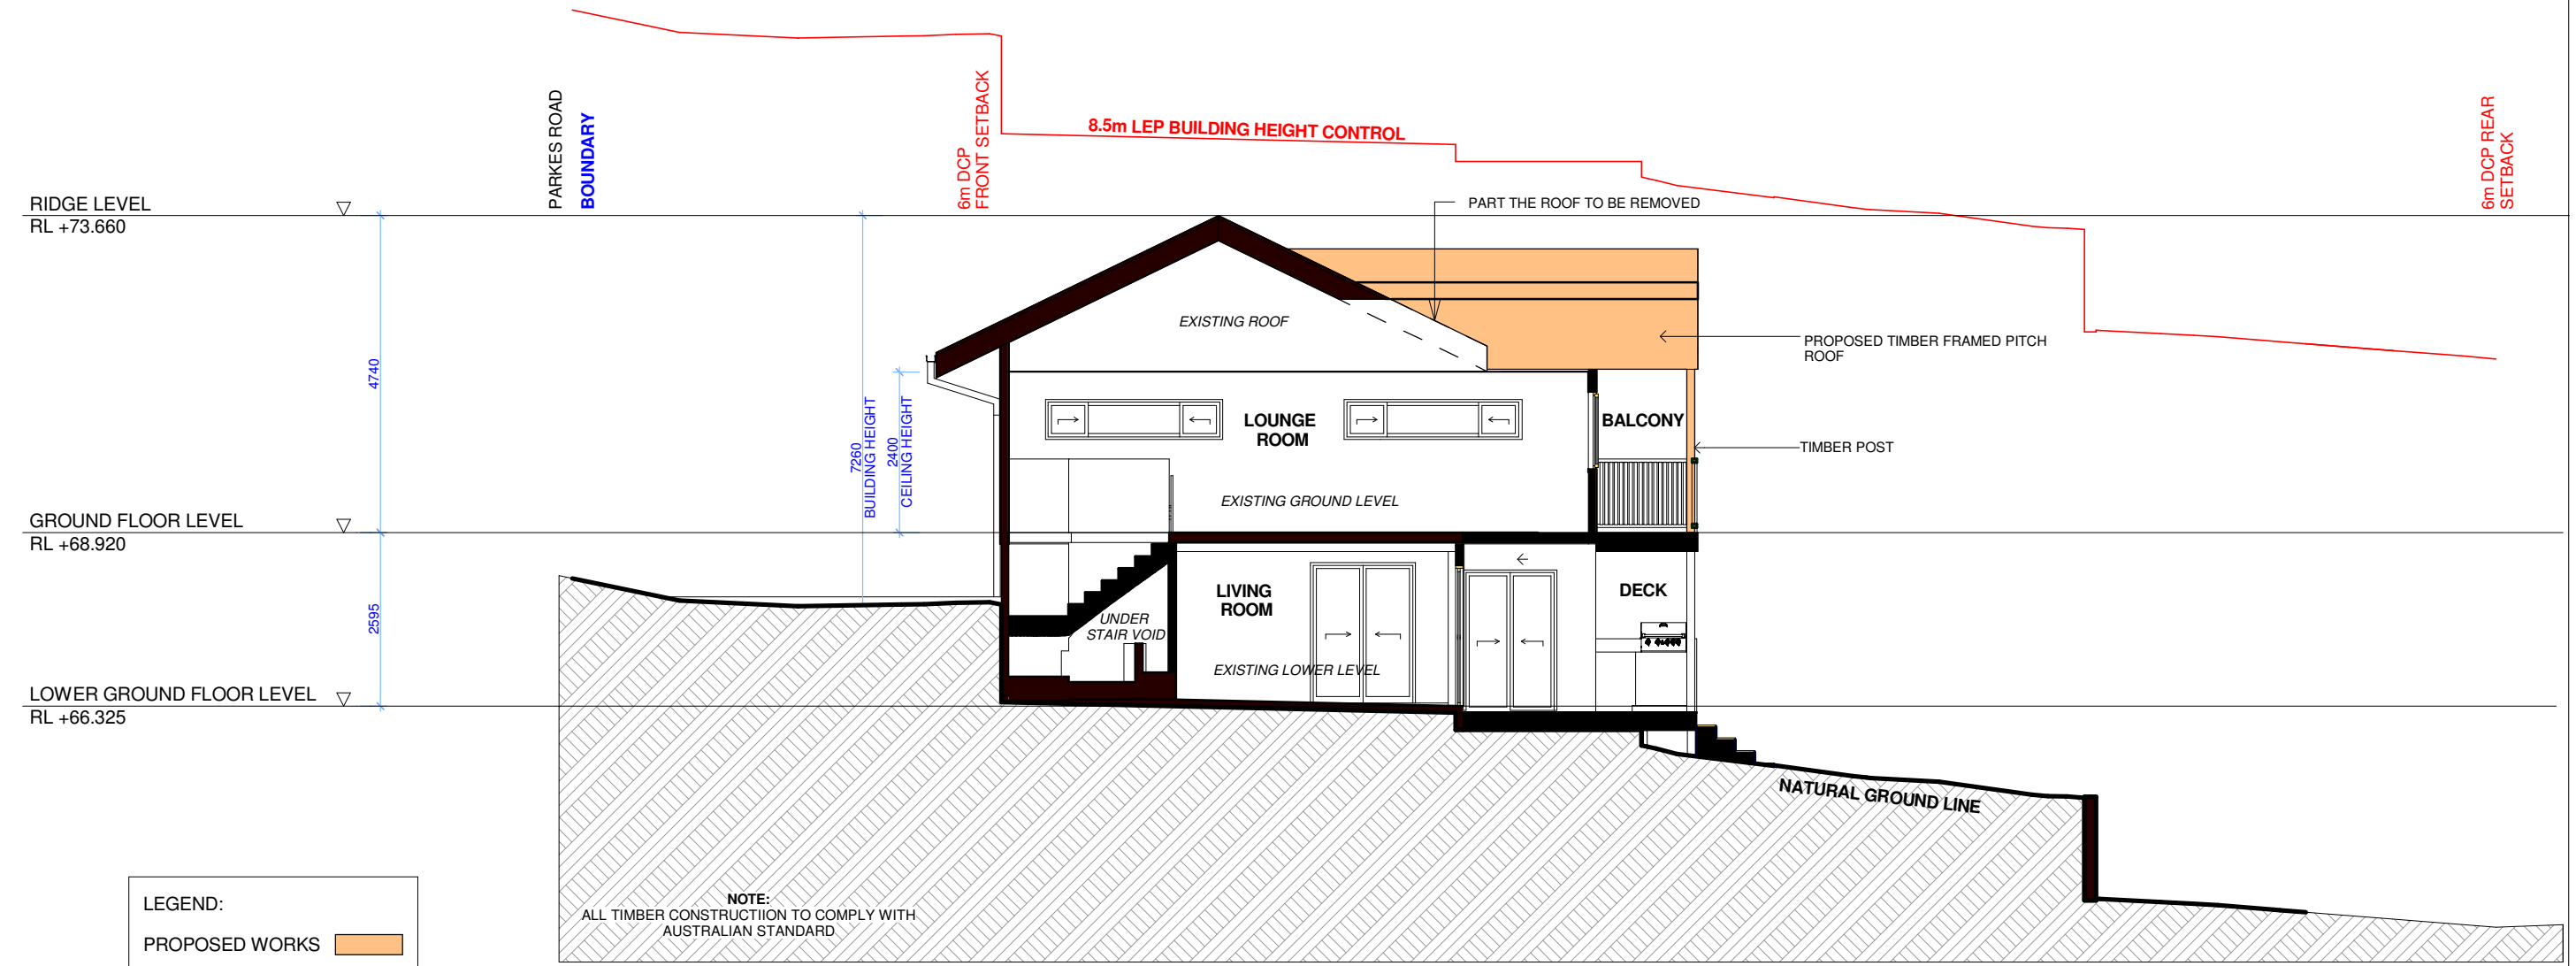

SECTION 2 - 2
SCALE 1:100

LEGEND:
PROPOSED WORKS



Suite 6, 92 Bathurst Street, Liverpool NSW 2170
M: 0414 507 259 P: (02) 8005 1000 E: peter@dvyndesign.com.au
- PETER PERRAS - DIRECTOR -

JOB DESCRIPTION
SECTION 4.55 FOR THE ROOF

AT
122 PARKES ROAD,
COLLARAY


DRAWING TITLE
ELEVATIONS AND SECTION

CLIENT DETAILS
EIKE DUPERE

GENERAL NOTES
DO NOT SCALE THE DRAWINGS. READ ALL DIMENSIONS SHOWN. ALL DIMENSIONS, NOTES ON ALL PLANS AND CONSENT DOCUMENTS MUST BE CHECKED AND VERIFIED BY THE CONTRACTOR PRIOR TO ANY COMMENCEMENT OF ANY BUILDING WORKS ON SITE, TO CLARIFY ANY DISCREPANCIES BETWEEN ALL PLAN DRAWINGS AND DOCUMENTATION RELEVANT TO THE PROPOSAL / SITE WORKS. GROUND LEVELS MAY VARY DUE TO SITE CONDITIONS.
- COPYRIGHT -
THESE DRAWINGS REMAIN THE PROPERTY OF PETER PERRAS, DIRECTOR OF DVYNE DESIGN PP PTY LTD, ABN 35 614 757 550 AND CAN NOT BE ALTERED OR REPRODUCED WITHOUT WRITTEN CONSENT.


DRAWN	M.N
DATE	JUN.21
CHECKED	P.PERRAS
SCALE	1:100
JOB NUMBER	21102
NUMBER IN SET	4
ISSUE	A

ISSUE	AMENDMENT	BY	DATE
A	S4.55 COUNCIL SUBMISSION	P.P	JUN.21

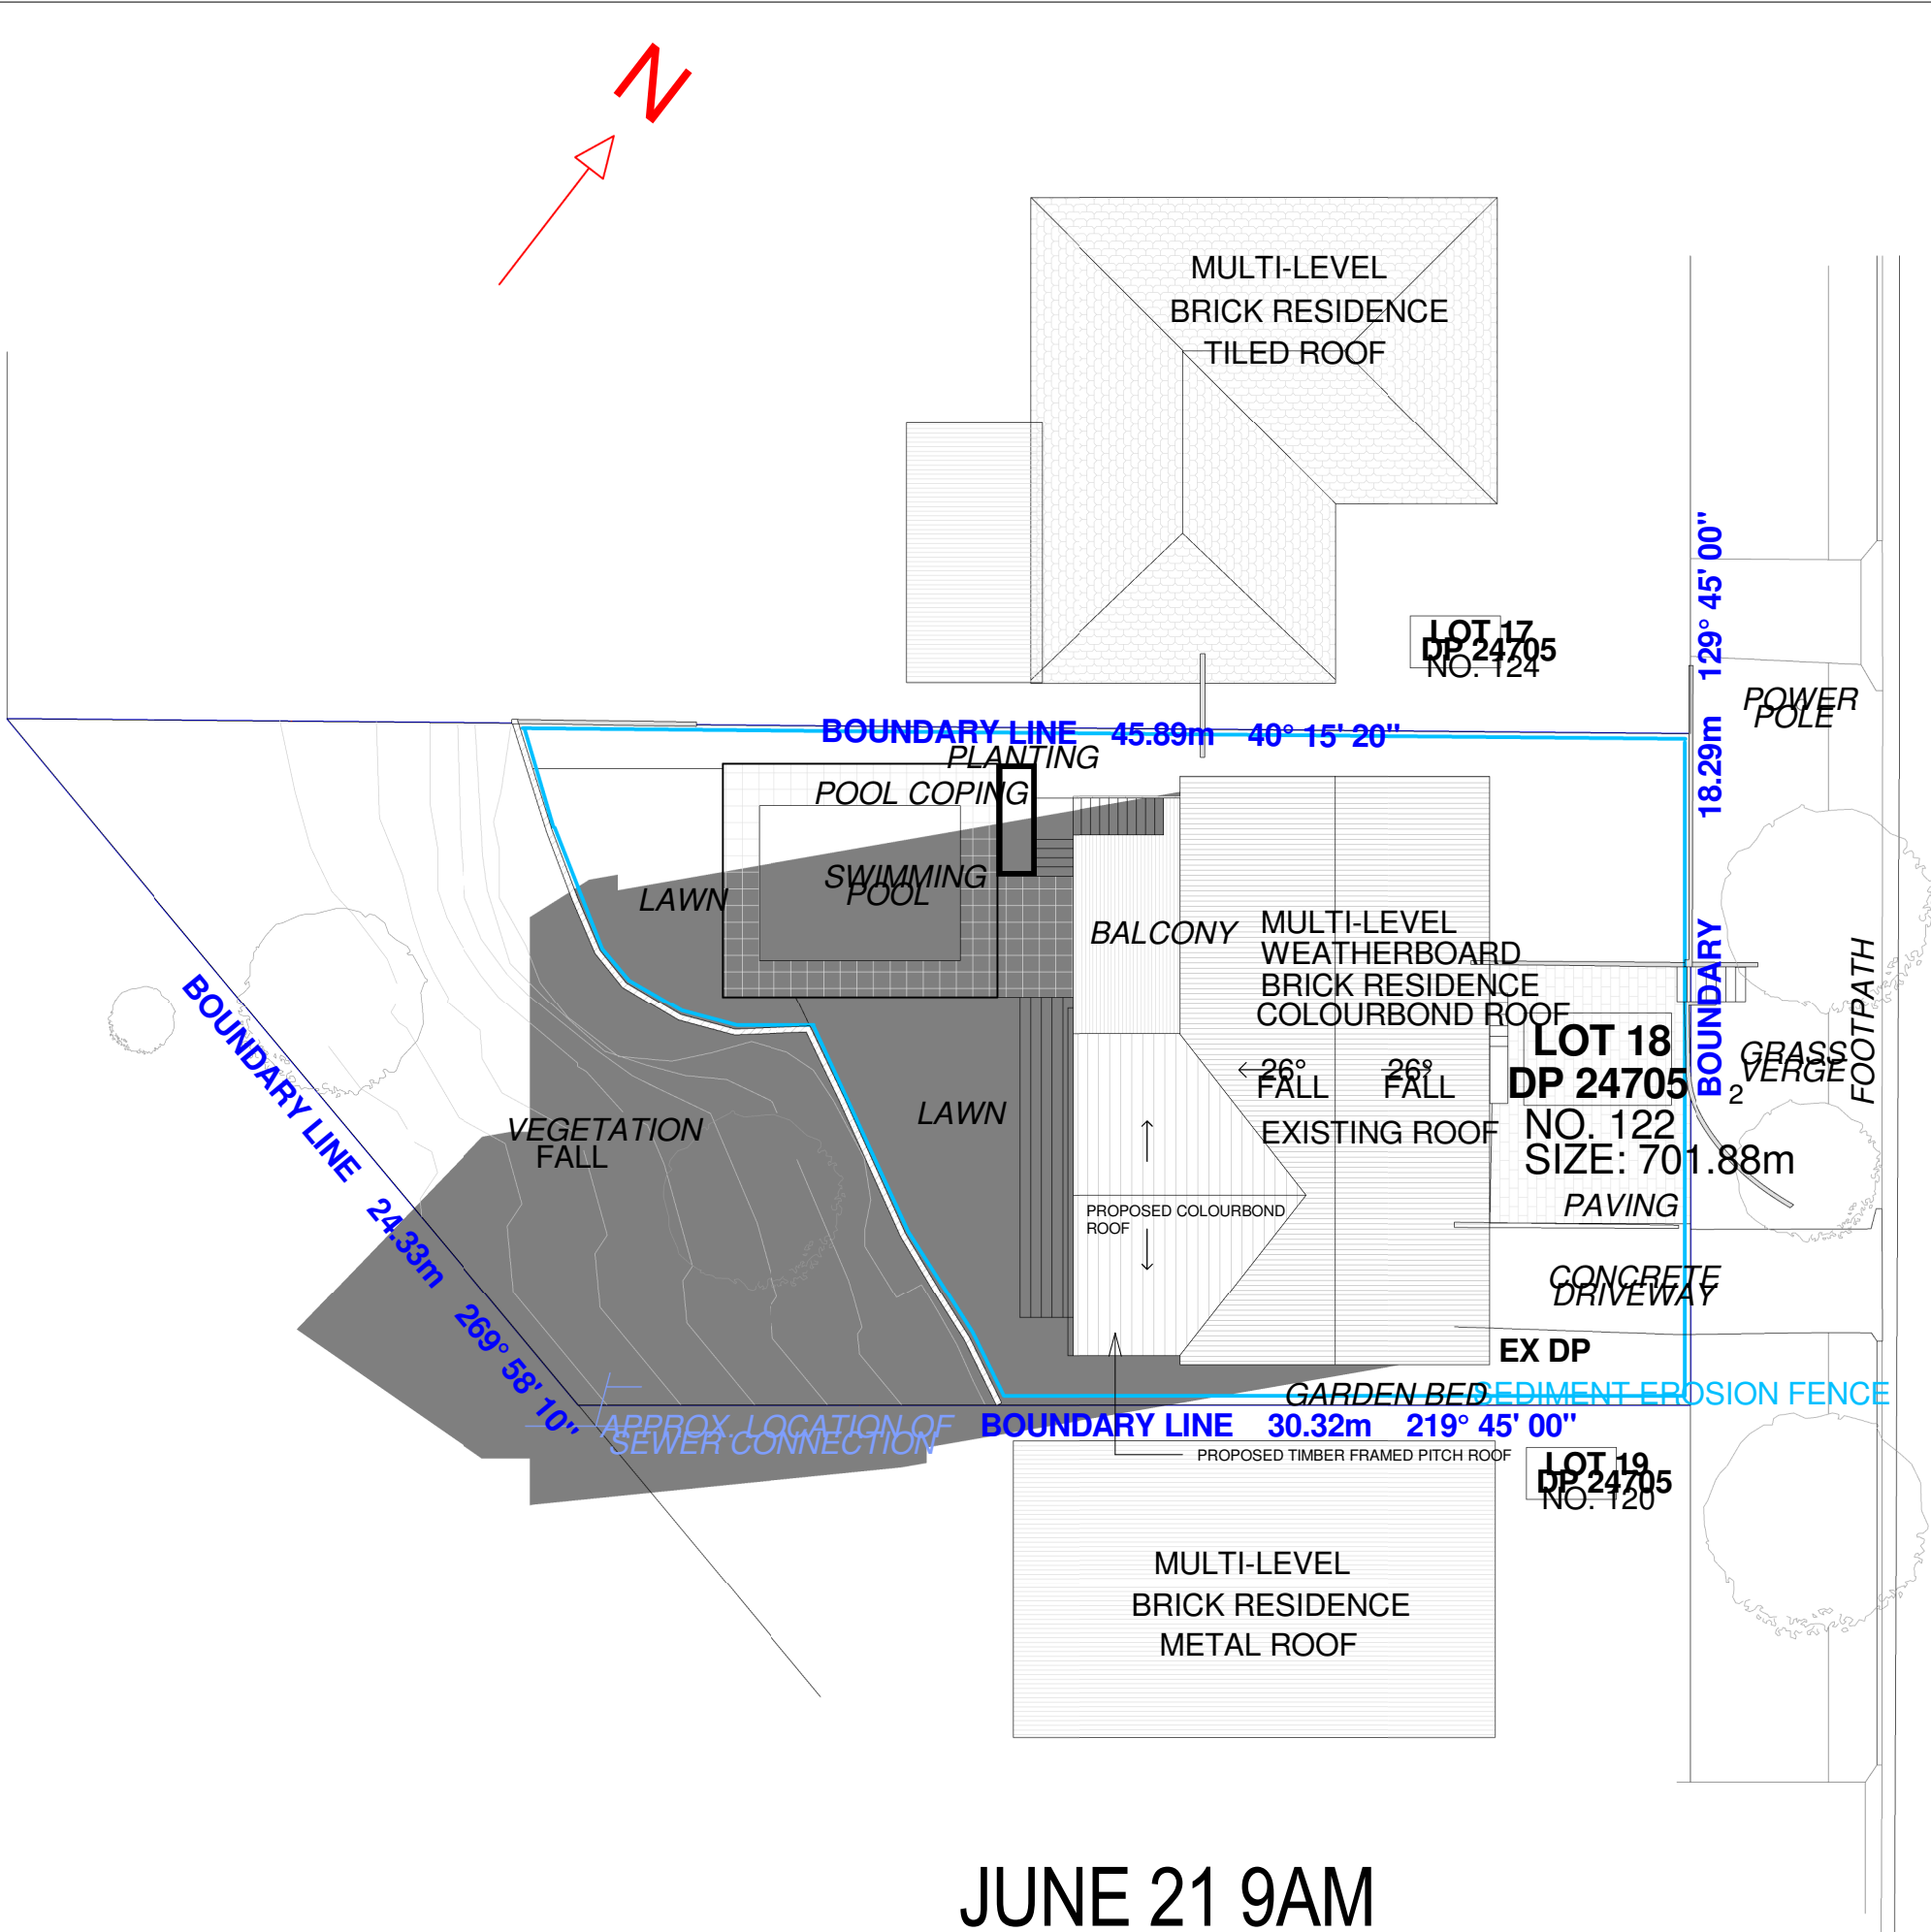


JUNE 21 9AM
SCALE 1:200

PARKES ROAD

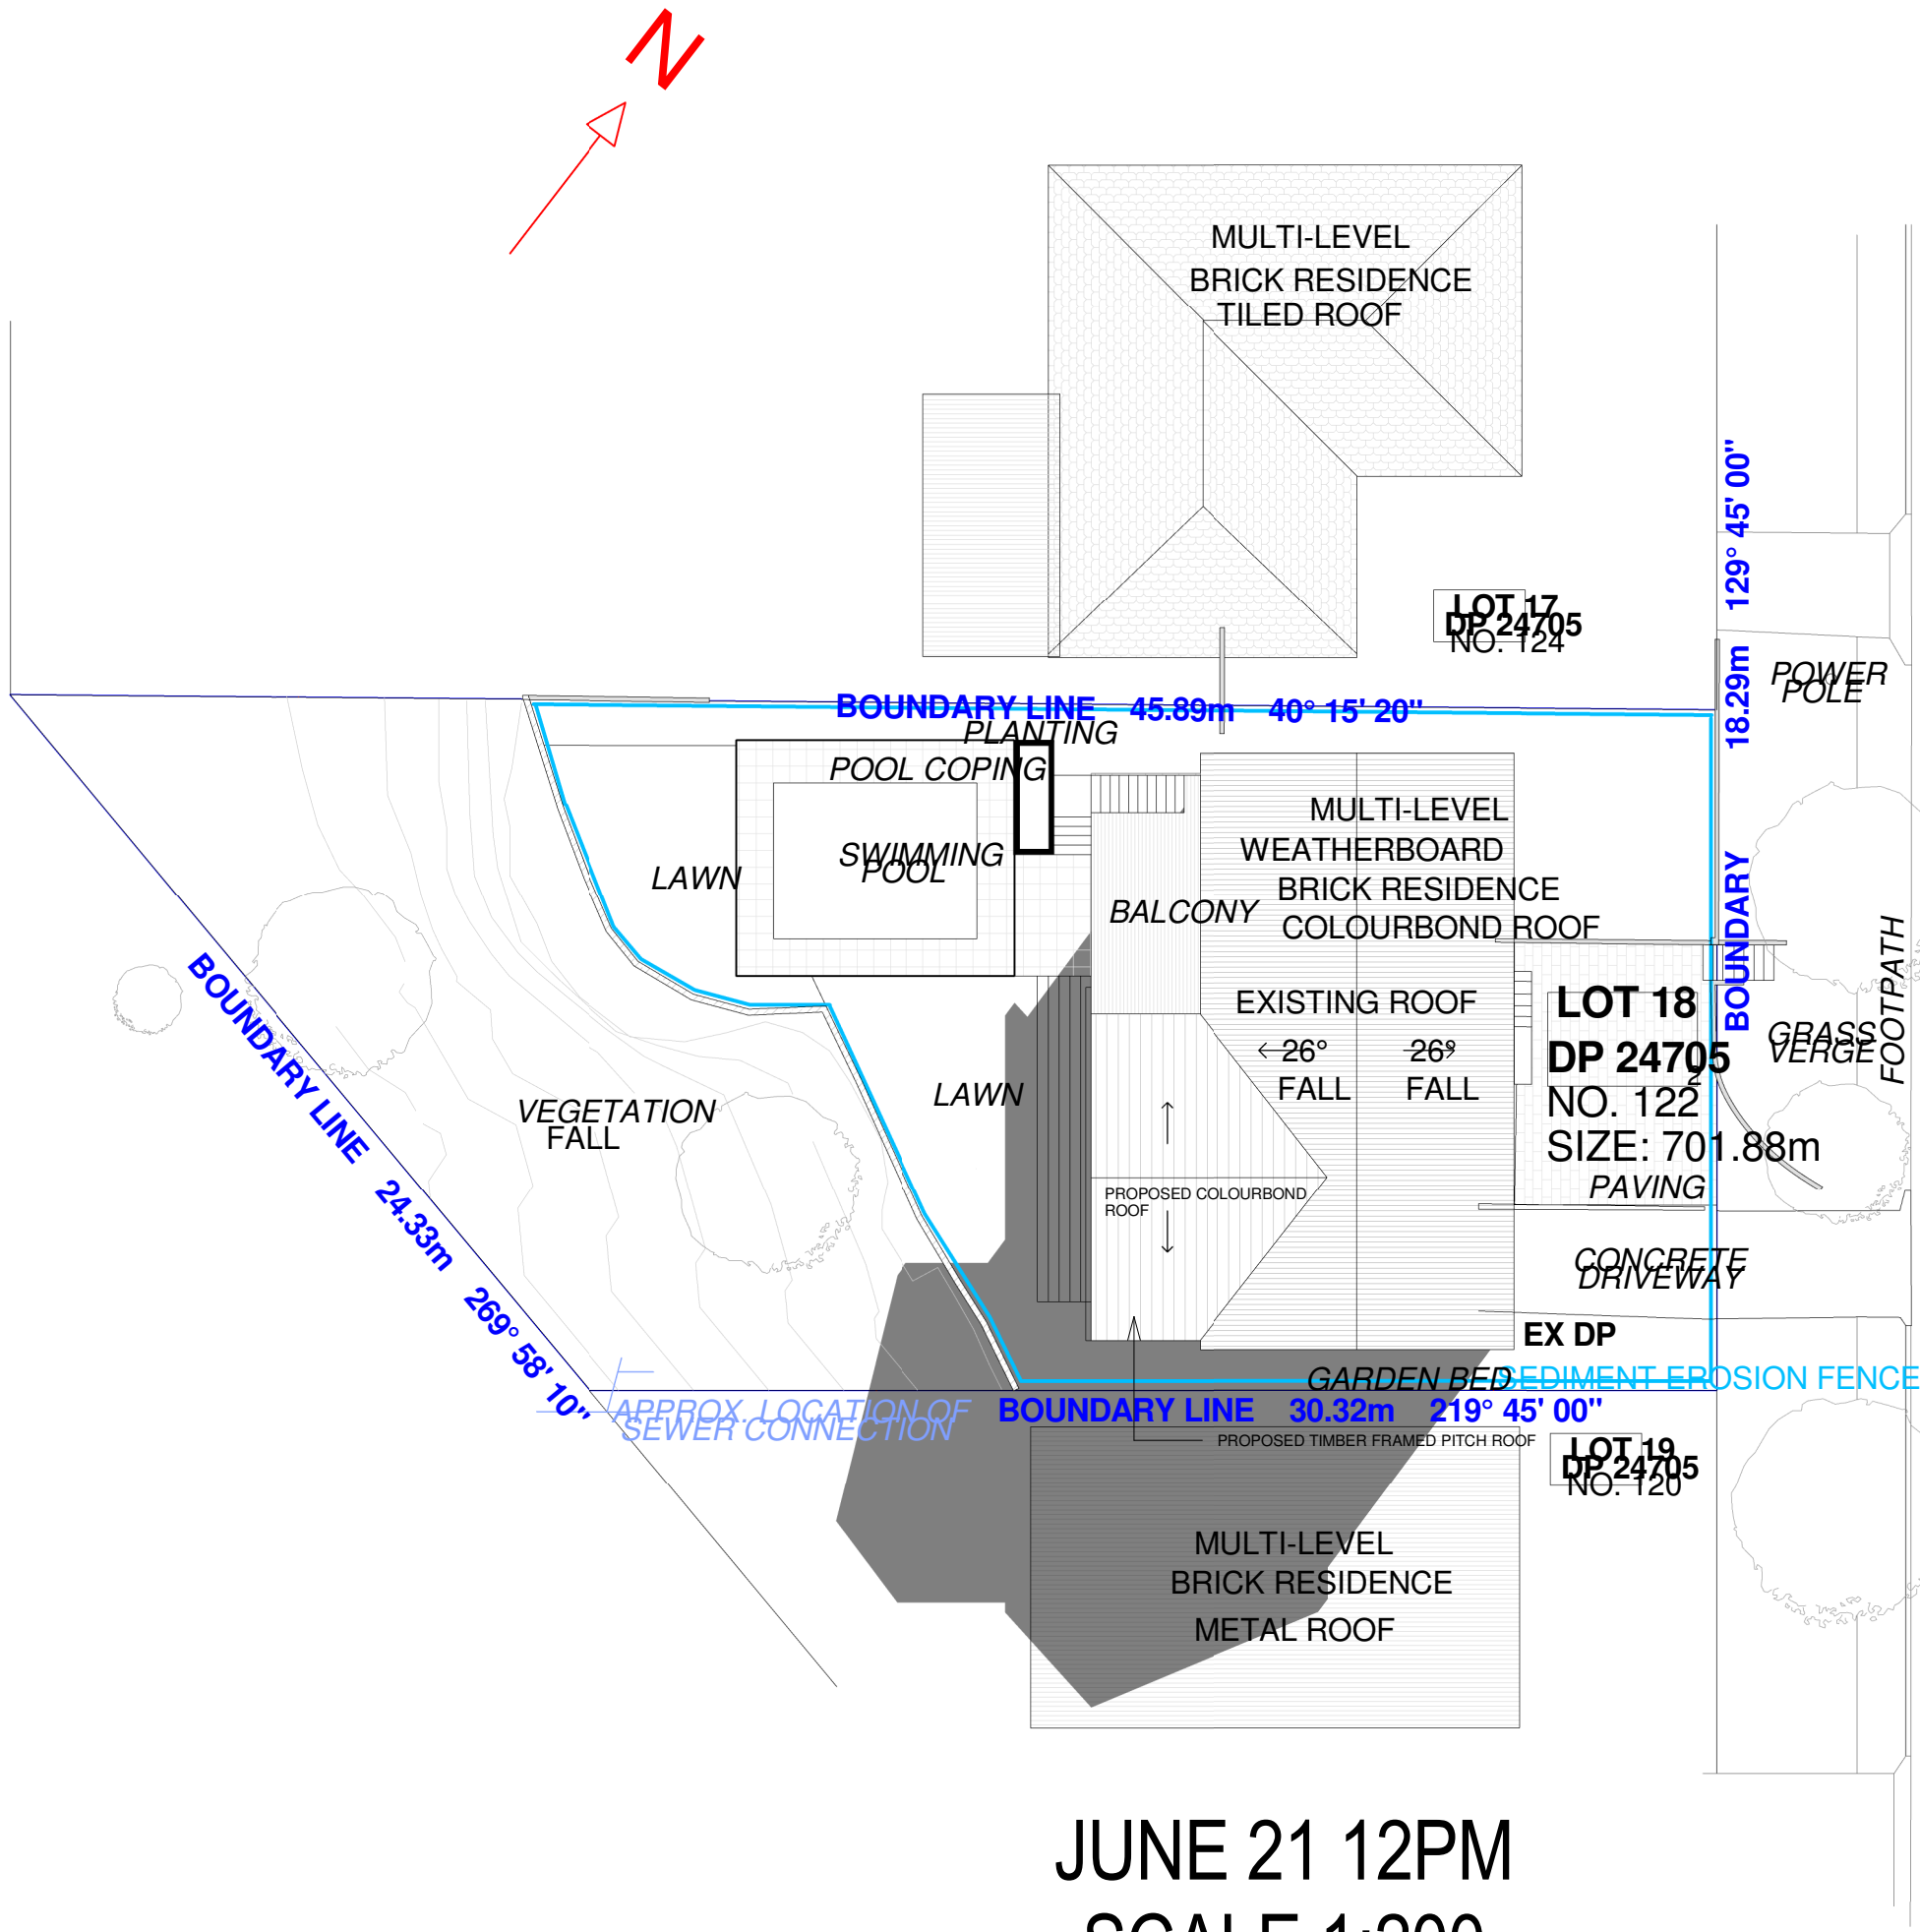

JUNE 21 12PM
SCALE 1:200

PARKES ROAD

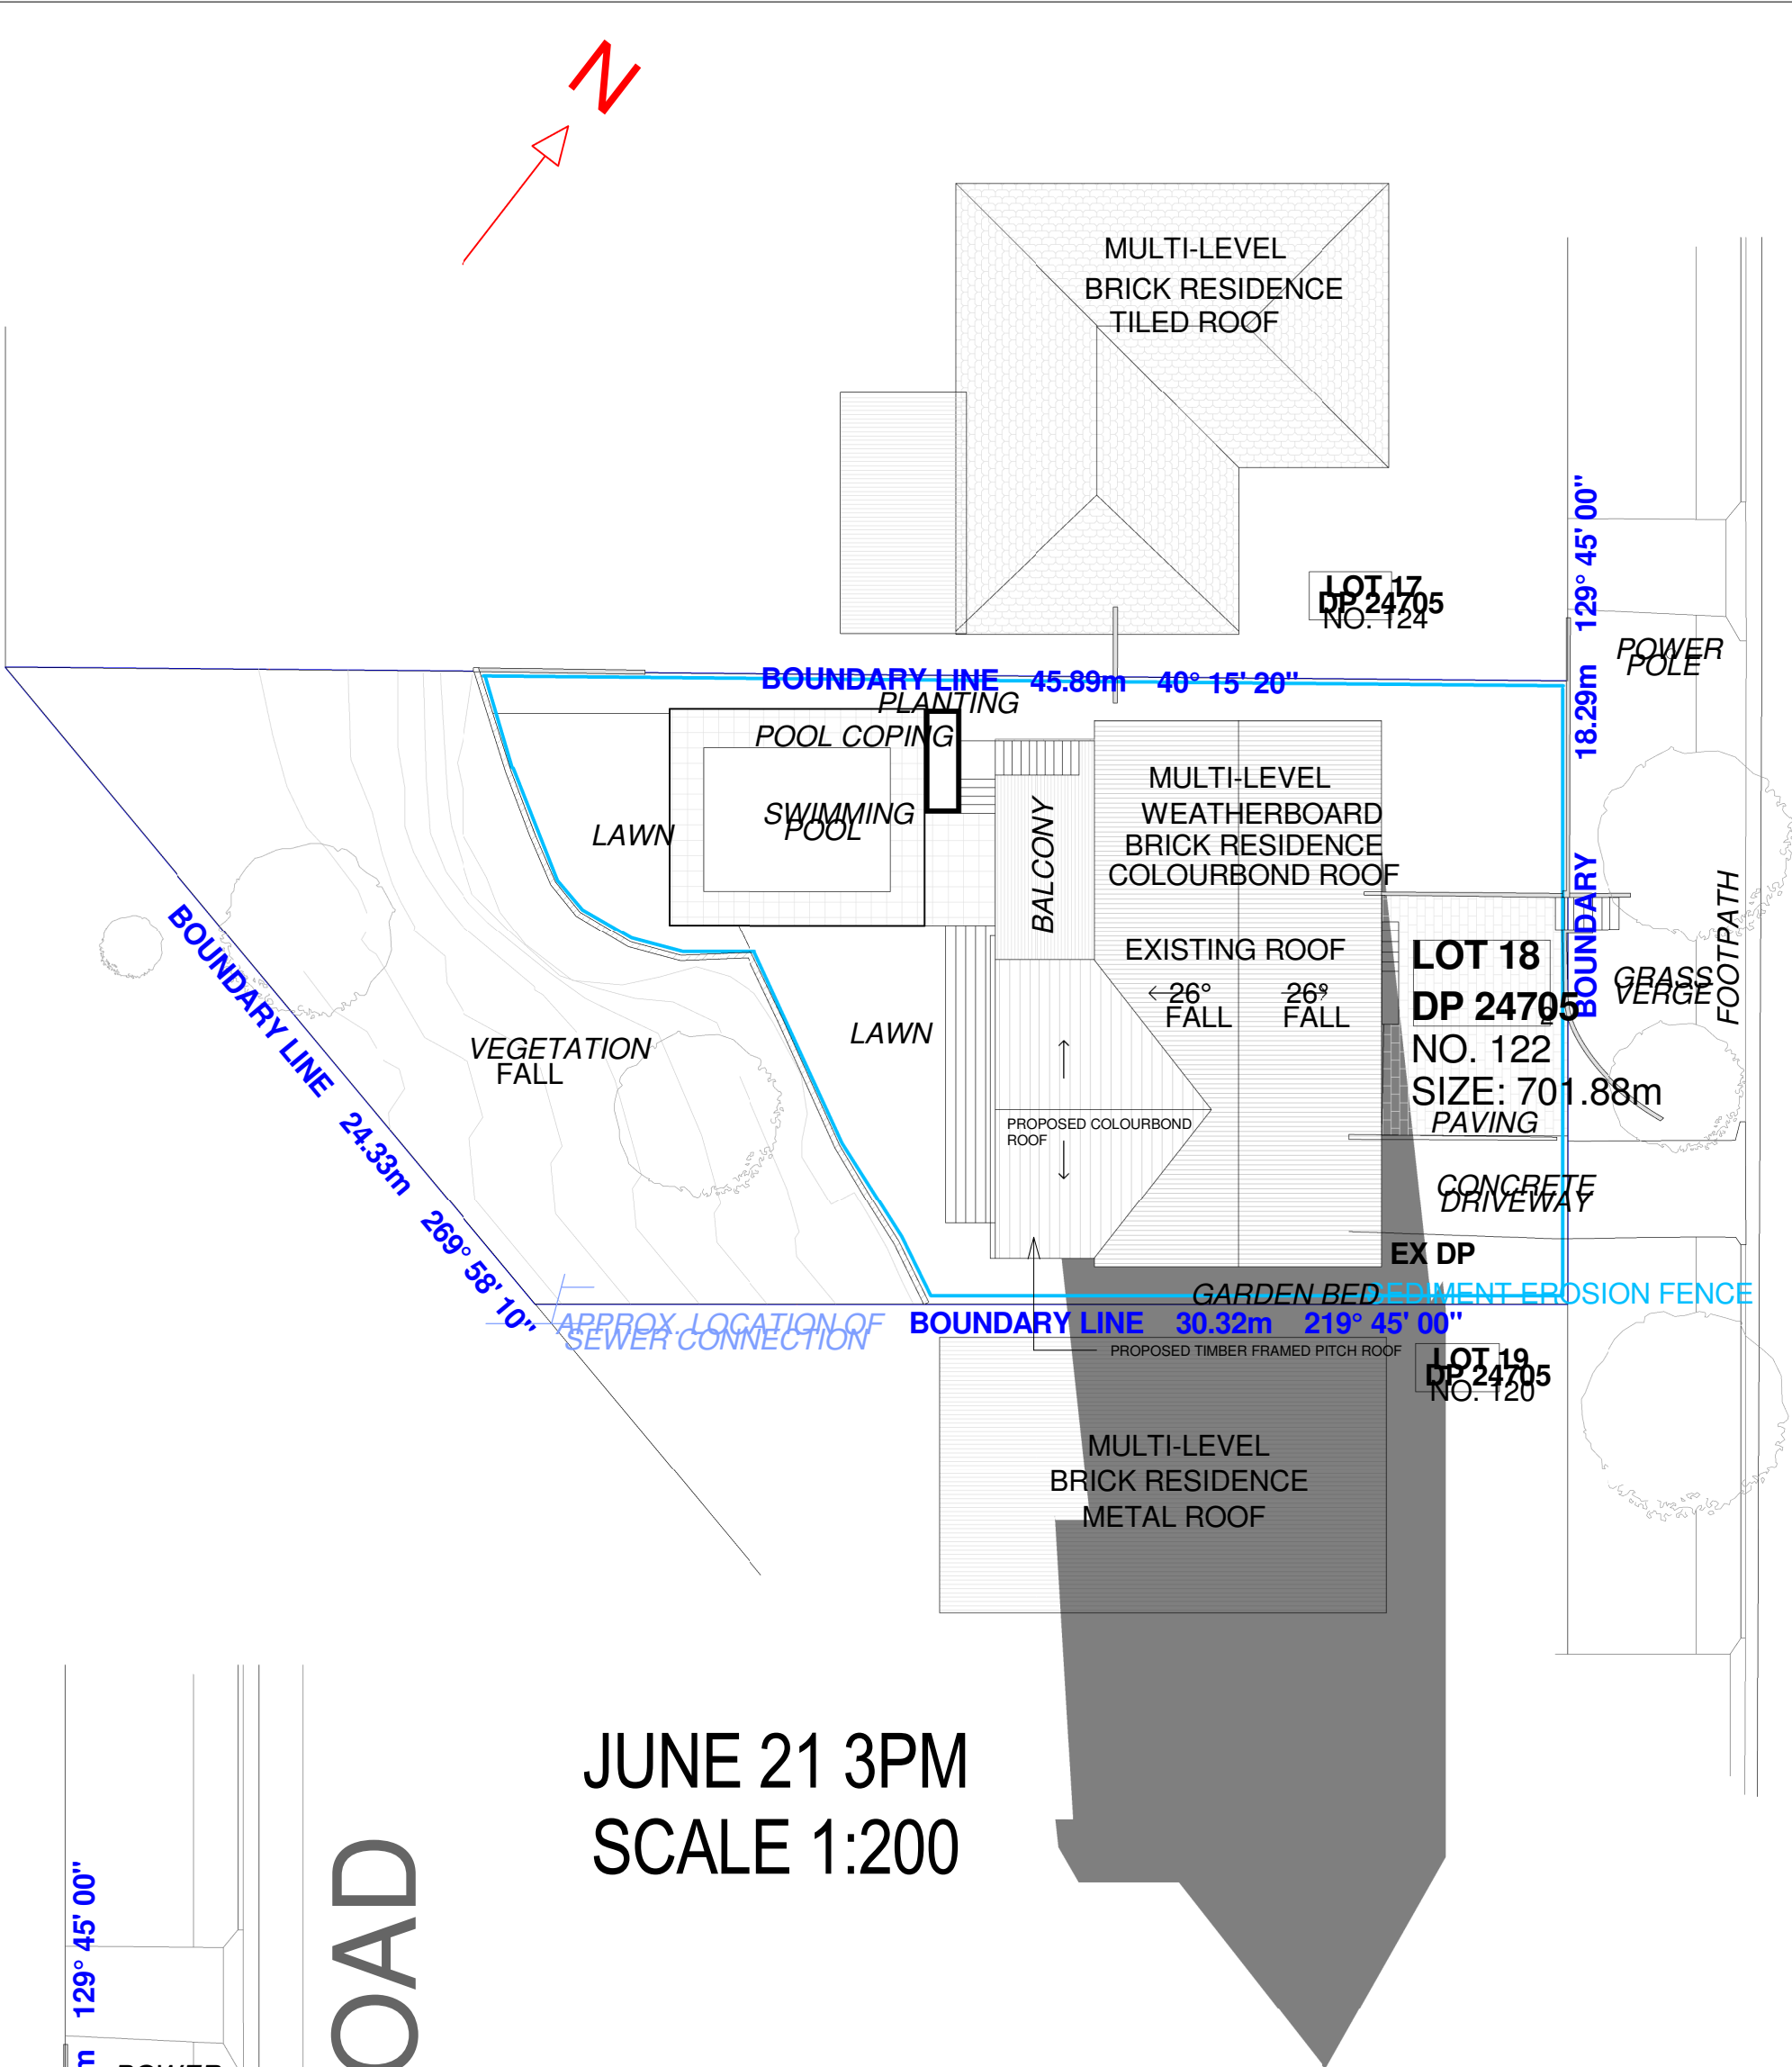

JUNE 21 3PM
SCALE 1:200

PARKES ROAD



Suite 6, 92 Bathurst Street, Liverpool NSW 2170
M: 0414 507 259 P: (02) 8005 1000 E: peter@dvyndesign.com.au
- PETER PERRAS - DIRECTOR -

JOB DESCRIPTION
SECTION 4.55 FOR THE ROOF

AT
122 PARKES ROAD,
COLLARAY

DRAWING TITLE
SHADOW DIAGRAMS

CLIENT DETAILS
EIKE DUPERE

GENERAL NOTES
DO NOT SCALE THE DRAWINGS. READ ALL DIMENSIONS SHOWN. ALL DIMENSIONS, NOTES ON ALL PLANS AND CONSENT DOCUMENTS MUST BE CHECKED AND VERIFIED BY THE CONTRACTOR PRIOR TO ANY COMMENCEMENT OF ANY BUILDING WORKS ON SITE, TO CLARIFY ANY DISCREPANCIES BETWEEN ALL PLAN DRAWINGS AND DOCUMENTATION RELEVANT TO THE PROPOSAL / SITE WORKS. GROUND LEVELS MAY VARY DUE TO SITE CONDITIONS.
- COPYRIGHT -
THESE DRAWINGS REMAIN THE PROPERTY OF PETER PERRAS, DIRECTOR OF DVYNE DESIGN PP PTY LTD, ABN 35 614 757 550 AND CAN NOT BE ALTERED OR REPRODUCED WITHOUT WRITTEN CONSENT.

DRAWN	M.N
DATE	JUN.21
CHECKED	P.PERRAS
SCALE	1:200
JOB NUMBER	21102
NUMBER IN SET	5
ISSUE	A

ISSUE	AMENDMENT	BY	DATE
A	S4.55 COUNCIL SUBMISSION	P.P	JUN.21