

Palm Beach Rd

22 Palm Beach Rd

12 Palm Beach Rd

14 Palm Beach Rd

16 Palm Beach Rd

20 Palm Beach Rd
Lot A / DP342891

existing trees

existing trees

existing trampoline

New Spa
New Swimming Pool

filter location

2
13

1
14

1
15

29364

26135

24180

24190

21400

24150

23770

23770

23740

22304

3920

26444



THIS PLAN IS TO BE READ IN
CONJUNCTION WITH
THE CONDITIONS OF DEVELOPMENT
CONSENT

DA2019/0827

PROPOSED
MEEHAN POOL

SITE ADDRESS
20 Palm Beach road ,Palm Beach

DATE
01-Aug-19 2:55:51 PM

DRAWING
Site Plan

64 Goodhope Street, Paddington NSW 2021
Tel. 9331 2232 Mob. 0431 295 512

SCALE
1 : 200


428 WD 01

**MICHAEL
ROBILLIARD
& ASSOCIATES**

1

Site Plan


1 : 200

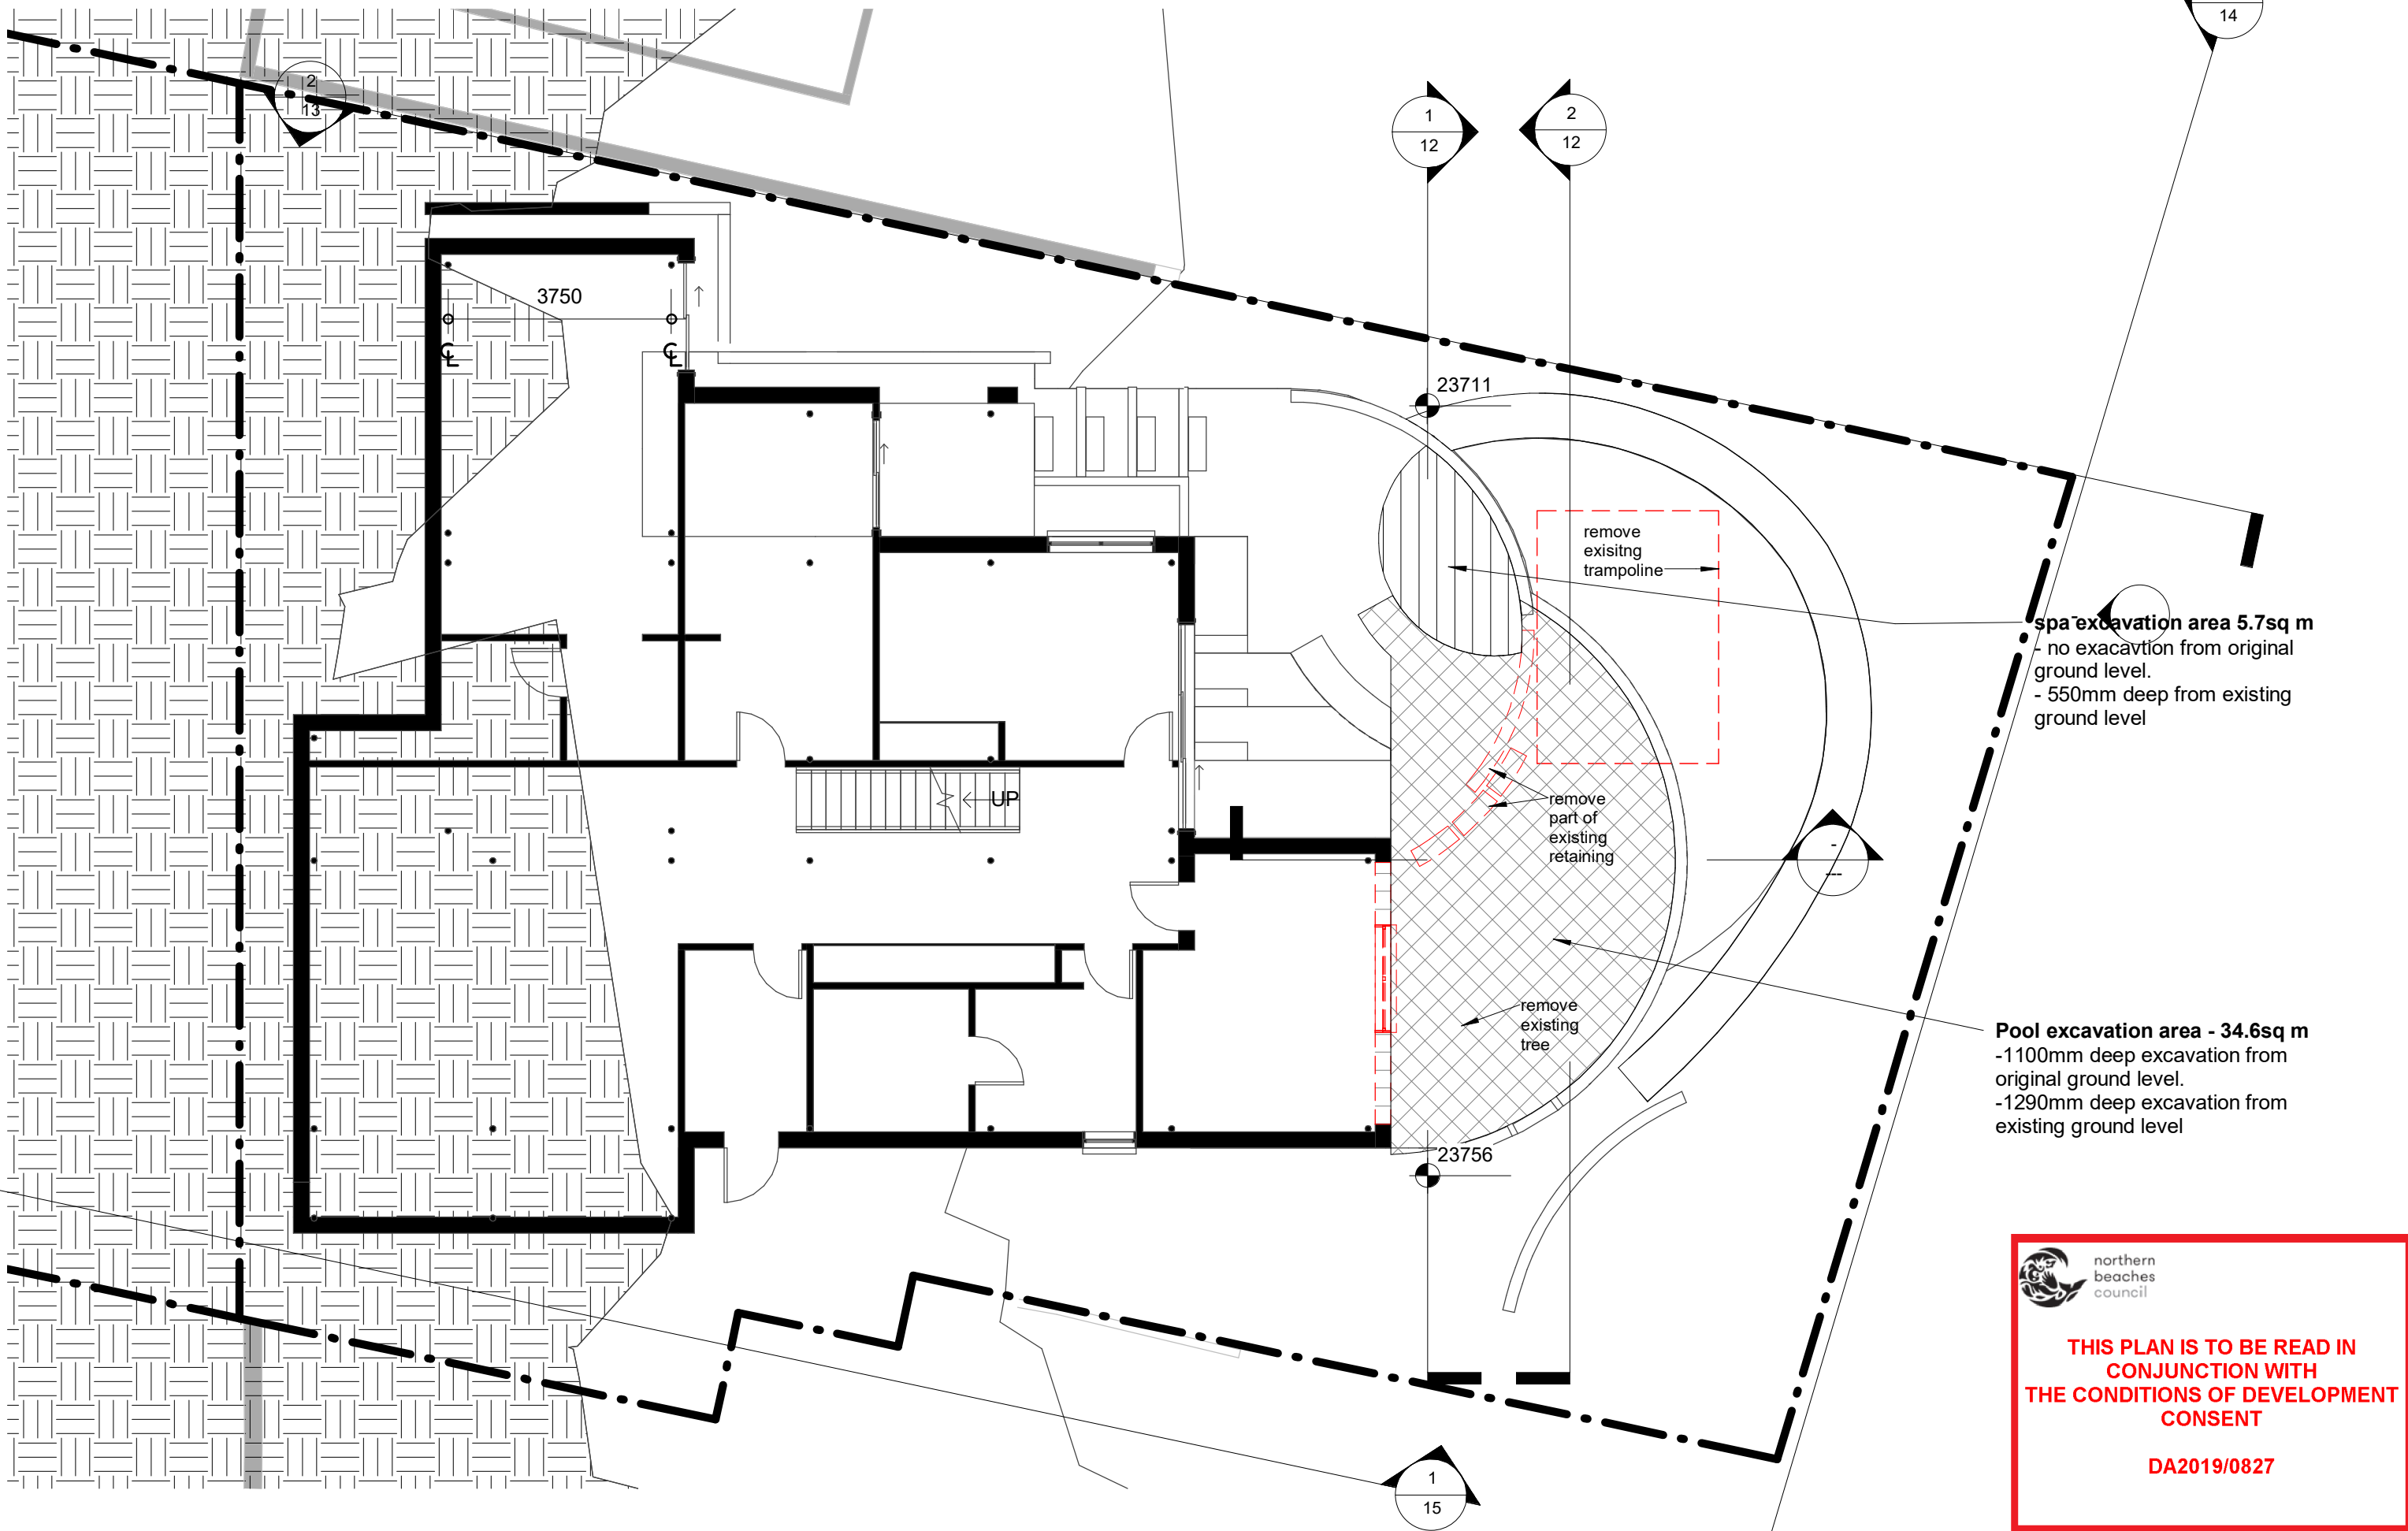

Demolition & Excavation Plan

1
1 : 100

PROPOSED MEEHAN POOL		DRAWING Demolition & Excavation Plan		MICHAEL ROBILLIARD & ASSOCIATES
SITE ADDRESS 20 Palm Beach road ,Palm Beach		64 Goodhope Street, Paddington NSW 2021 <small>Tel. 9331 2232 Mob. 0431 295 512</small>		
DATE 01-Aug-19 2:56:50 PM	SCALE 1 : 100		428 WD 07	

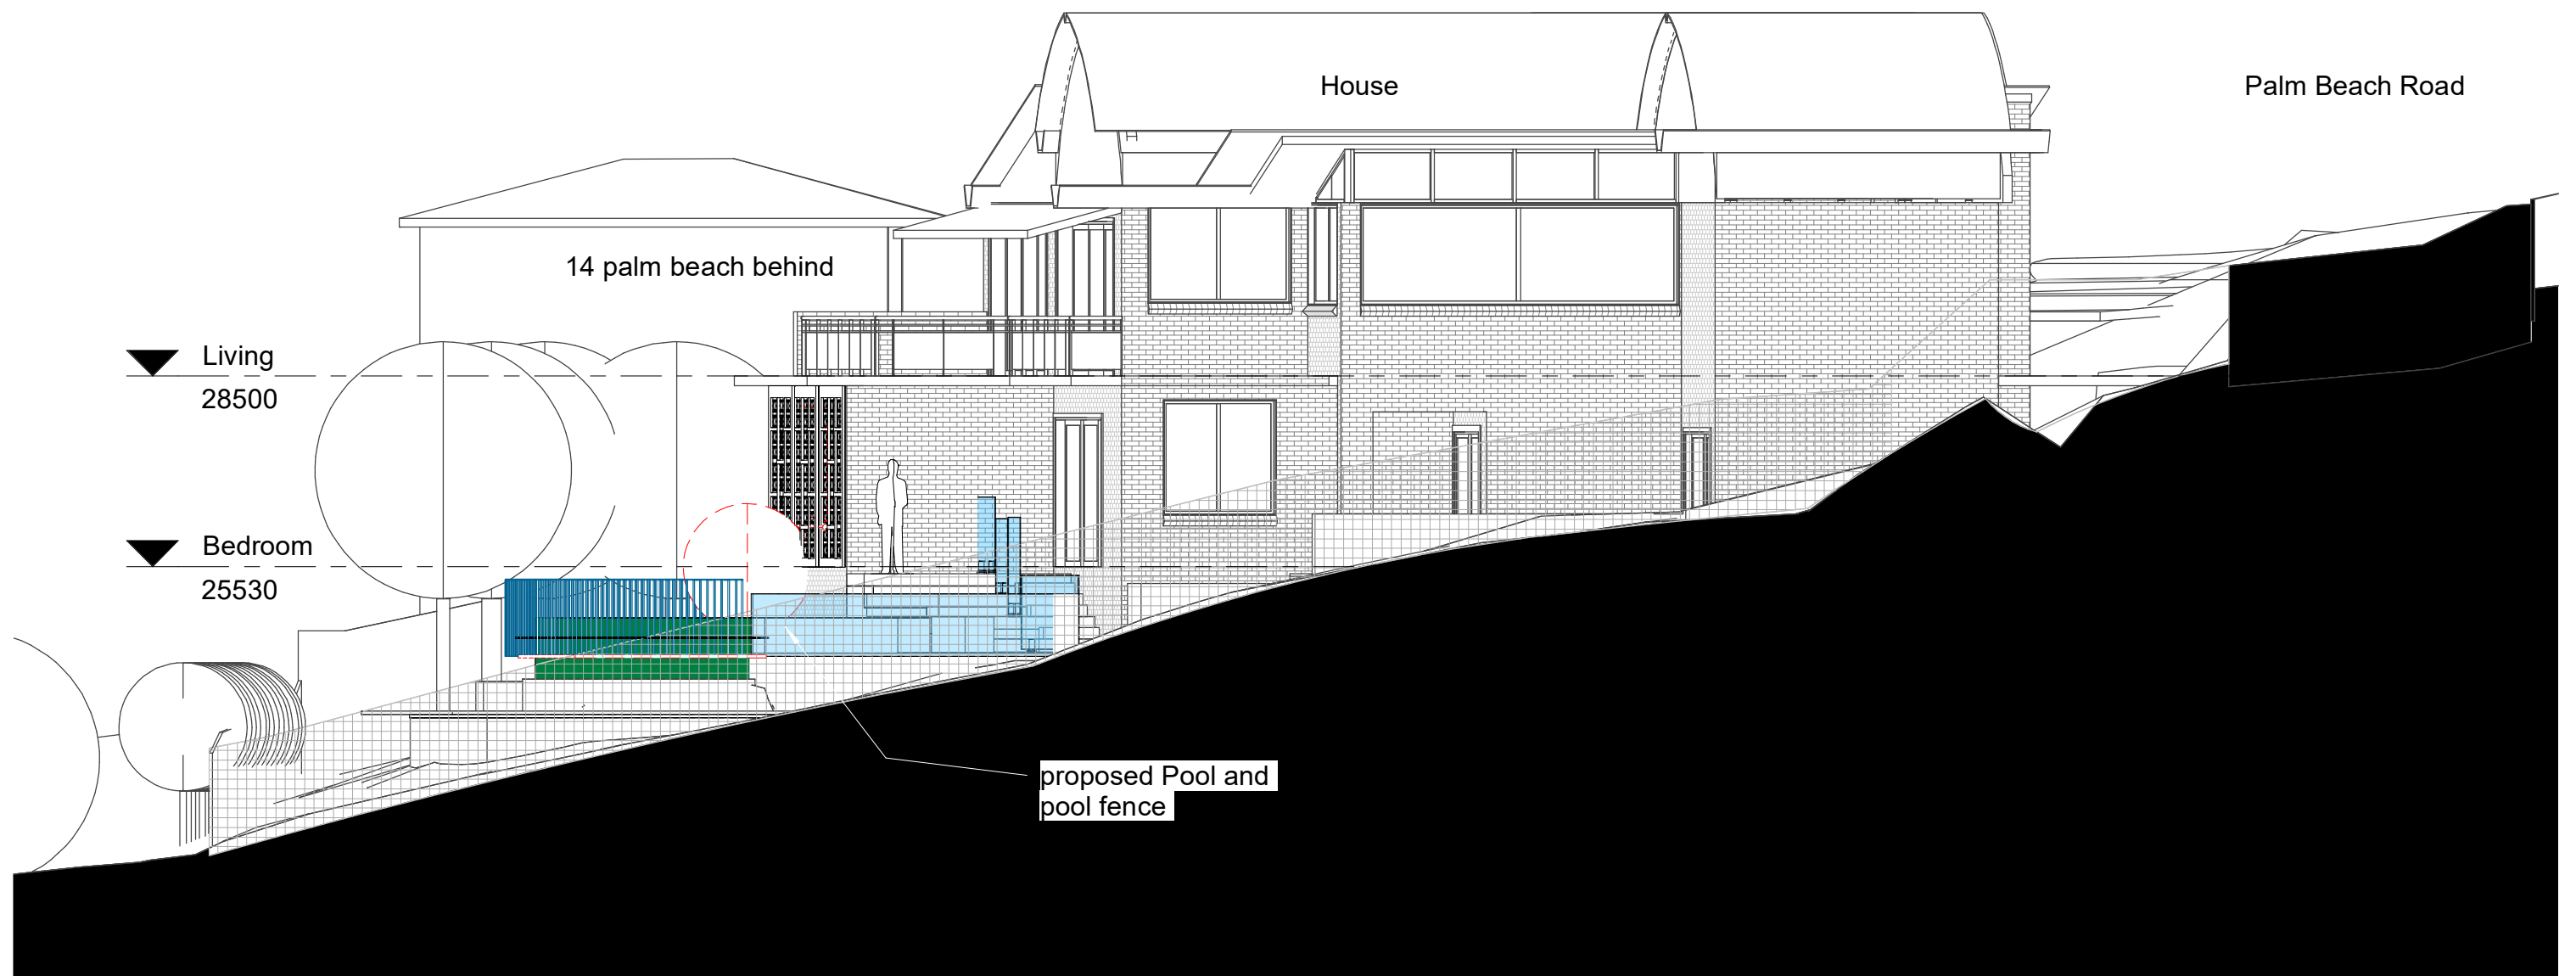

2 North Boundary Elevation

1 : 100




THIS PLAN IS TO BE READ IN
CONJUNCTION WITH
THE CONDITIONS OF DEVELOPMENT
CONSENT

DA2019/0827

PROPOSED MEEHAN POOL		DRAWING Elevations		MICHAEL ROBILLIARD & ASSOCIATES
SITE ADDRESS 20 Palm Beach road ,Palm Beach		64 Goodhope Street, Paddington NSW 2021 <small>Tel. 9331 2232 Mob. 0431 295 512</small>		
DATE 01-Aug-19 2:57:22 PM	SCALE 1 : 100		428 WD 13	

Copyright © This drawing remains the property of Michael Robilliard & Associates Pty Ltd and may not be repeated without written consent. DO NOT SCALE from drawing. All dimensions are in millimetres and are to be on site prior to construction.

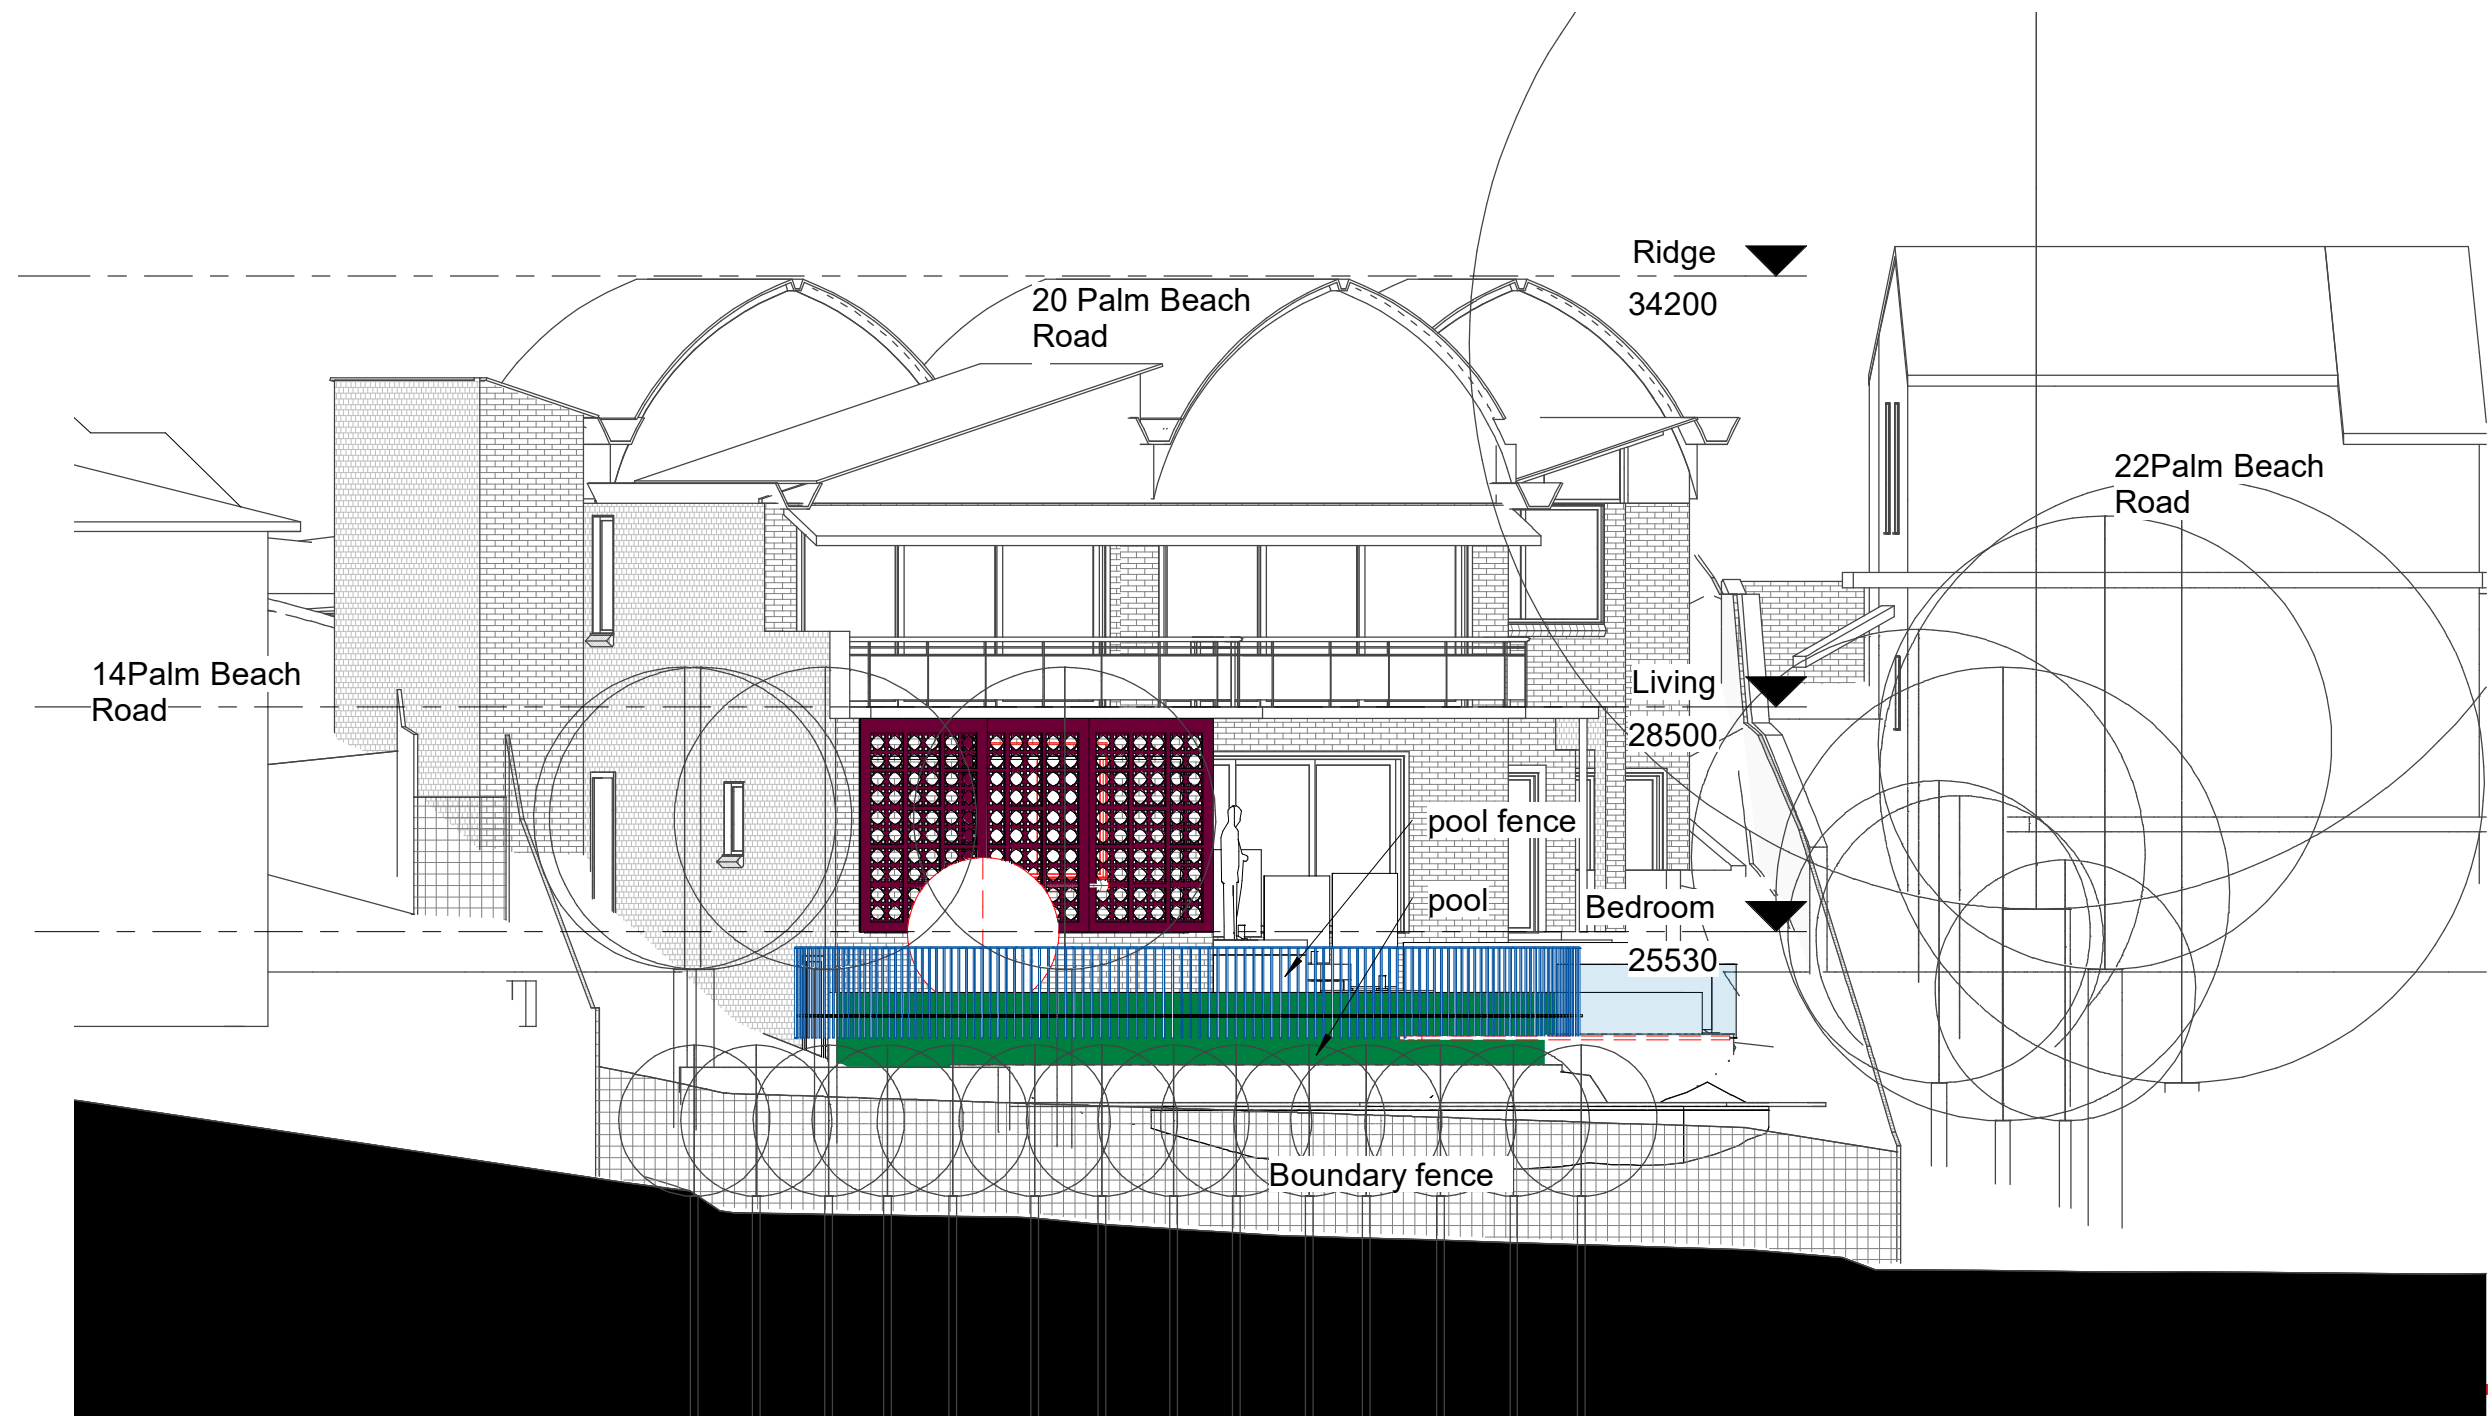

1 east boundary elevation
1 : 100




THIS PLAN IS TO BE READ IN
CONJUNCTION WITH
THE CONDITIONS OF DEVELOPMENT
CONSENT

DA2019/0827

PROPOSED MEEHAN POOL		DRAWING Elevation East		MICHAEL ROBILLIARD & ASSOCIATES
SITE ADDRESS 20 Palm Beach road ,Palm Beach		64 Goodhope Street, Paddington NSW 2021 <small>Tel. 9331 2232 Mob. 0431 295 512</small>		
DATE 01-Aug-19 2:57:34 PM	SCALE 1 : 100		428 WD 14	


Copyright © This drawing remains the property of Michael Robilliard & Associates Pty Ltd and may not be repeated without written consent. DO NOT SCALE from drawing. All dimensions are in millimetres and are to be on site prior to construction.

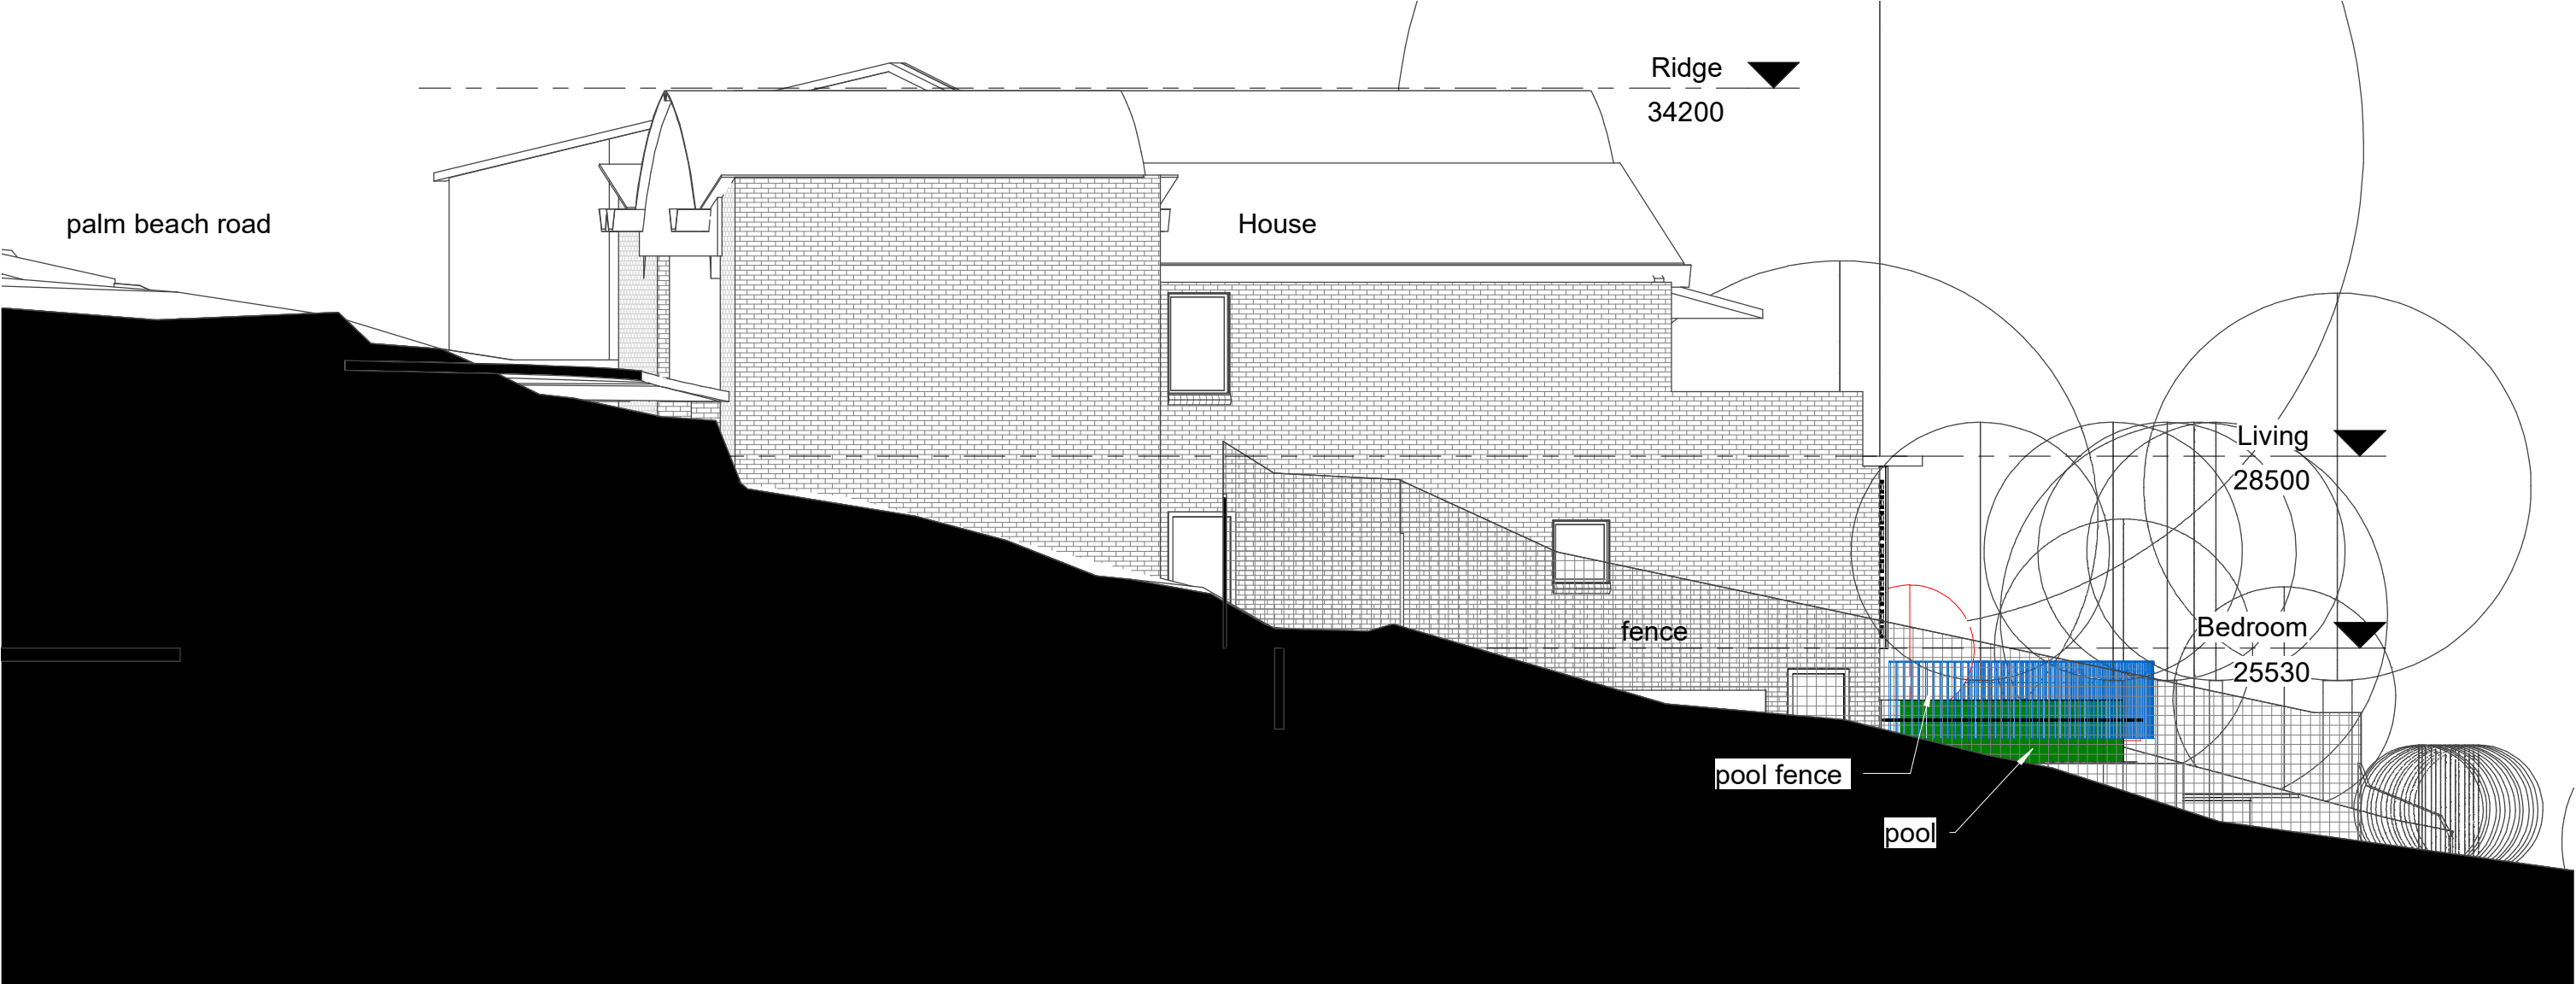

1

South boundary elevation

1 : 100



northern
beaches
council

THIS PLAN IS TO BE READ IN
CONJUNCTION WITH
THE CONDITIONS OF DEVELOPMENT
CONSENT

DA2019/0827

PROPOSED MEEHAN POOL		DRAWING Elevation south		MICHAEL ROBILLIARD & ASSOCIATES
SITE ADDRESS 20 Palm Beach road ,Palm Beach		64 Goodhope Street, Paddington NSW 2021 <small>Tel. 9331 2232 Mob. 0431 295 512</small>		
DATE 01-Aug-19 2:57:37 PM	SCALE 1 : 100		428 WD 15	

Copyright © This drawing remains the property of Michael Robilliard & Associates Pty Ltd and may not be repeated without written consent. DO NOT SCALE from drawing. All dimensions are in millimetres and are to be on site prior to construction.