
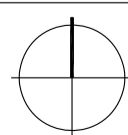


LONG REEF SURF LIFE SAVING CLUB
COLLARROY, NSW, 2097

LONG REEF SURF LIFE SAVING CLUB

LANDSCAPE DA DRAWING LIST

NUMBER	TITLE	SCALE
SITE		
L001	COVER SHEET	1:200
L111	GENERAL ARRANGEMENT PLAN: SHEET 1 OF 2	1:100
L112	GENERAL ARRANGEMENT PLAN: SHEET 2 OF 2	1:100
L121	GRADING PLAN: SHEET 1 OF 2	1:100
L122	GRADING PLAN: SHEET 2 OF 2	1:100
L131	PLANTING PLAN	1:100
L132	PLANTING PLAN - ROOFTOP	1:100
L133	PLANTINGSCHEDULE	-
L201	LANDSCAPE SECTION	1:100
L202	LANDSCAPE SECTION	1:100
L203	LANDSCAPE SECTION	1:100

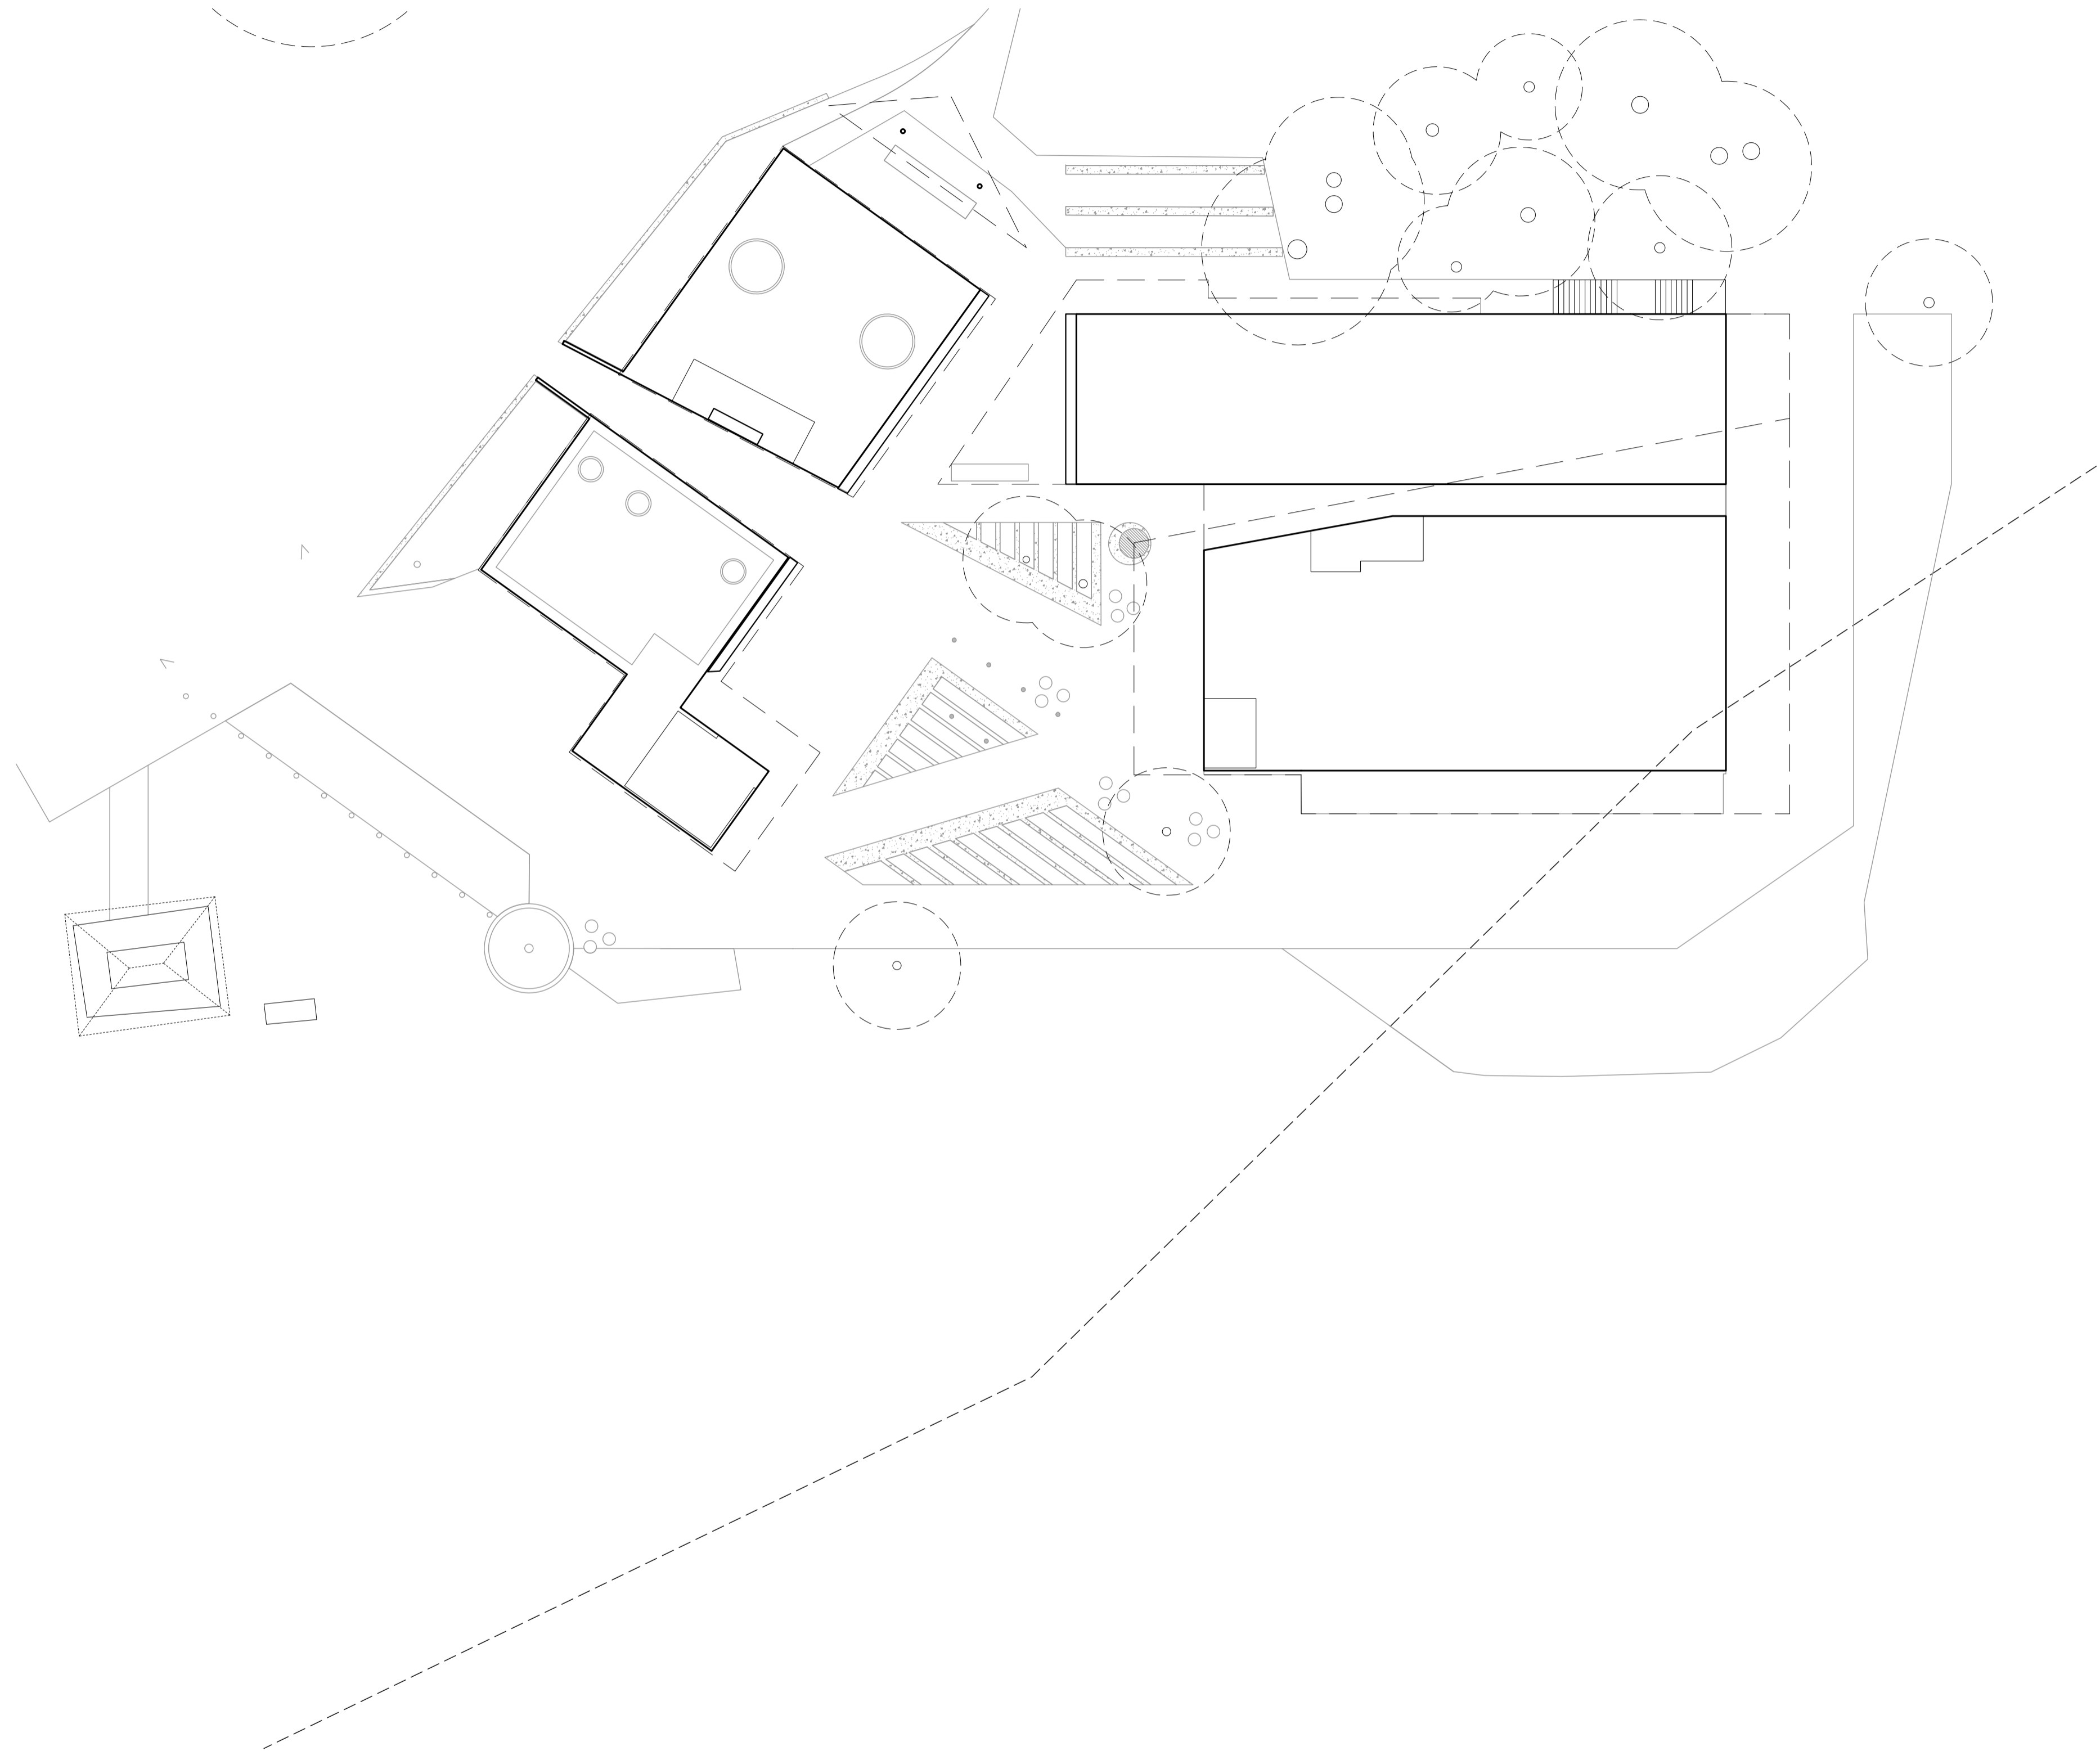

© 2017, THIS DRAWING IS COPYRIGHT OF TYRRELLSTUDIO PTY LTD.
DO NOT SCALE DRAWINGS, WRITE DIMENSIONS GOVERN.
ALL DIMENSIONS ARE SHOWN IN MILLIMETERS UNLESS OTHERWISE NOTED.
TYRRELLSTUDIO SHALL BE NOTIFIED IN WRITING OF ANY DISCREPANCIES.
THIS DRAWING MUST BE READ IN CONJUNCTION WITH ALL RELEVANT
CONTRACTS, SPECIFICATIONS AND DRAWINGS.
THIS DRAWING IS AN UNCONTROLLED COPY UNLESS OTHERWISE NOTED.

LEGEND

PV1 UNIT PAVING WITH INSET PAVERS	RL NEW RELATIVE LEVEL
PV2 PERMEABLE UNIT PAVING	EX EXISTING LEVEL
PL1 PLANTING TYPE 1	TOW NEW TOP OF WALL LEVEL
PL2 PLANTING TYPE 2	F1 CONCRETE SEAT
TURF TURF TYPE 1	F2 BOLLARD
TX EXISTING TREE	F3 SHOWER
T1 TREE TYPE 1: PALM TREES	
WALL1-8 WALLS 1-8: INSITU CONCRETE	


ISSUE	DATE	DESCRIPTION	REV	DATE	DESCRIPTION
01	27.09.19	DRAFT DA			
02	21.10.2019	DA ISSUE			
03	03.12.2019	DA ISSUE REVISED			

LANDSCAPE ARCHITECT

TYRRELLSTUDIO

M: PO BOX 1482, MANLY NSW 1585 AU A: LVL 1, 28 THE CORSO MANLY NSW 2095 AU
T: +61 2 9253 9623 M: +61 410 828 026 E: mail@tyrellstudio.com ABN: 97 167 623 216
W: www.tyrellstudio.com

PROJECT	LONG REEF SURF LIFE SAVING CLUB COLLARROY NSW 2097	PROJECT NO.	1705	ISSUE DATE	03.12.2019
CLIENT	NORTHERN BEACHES COUNCIL	DRAWN	TYR	CHECKED	TYR
DRAWING TITLE	COVER SHEET	SCALE AT A1	1:200	DRAWING NO.	LR-L001
		ISSUE	03		

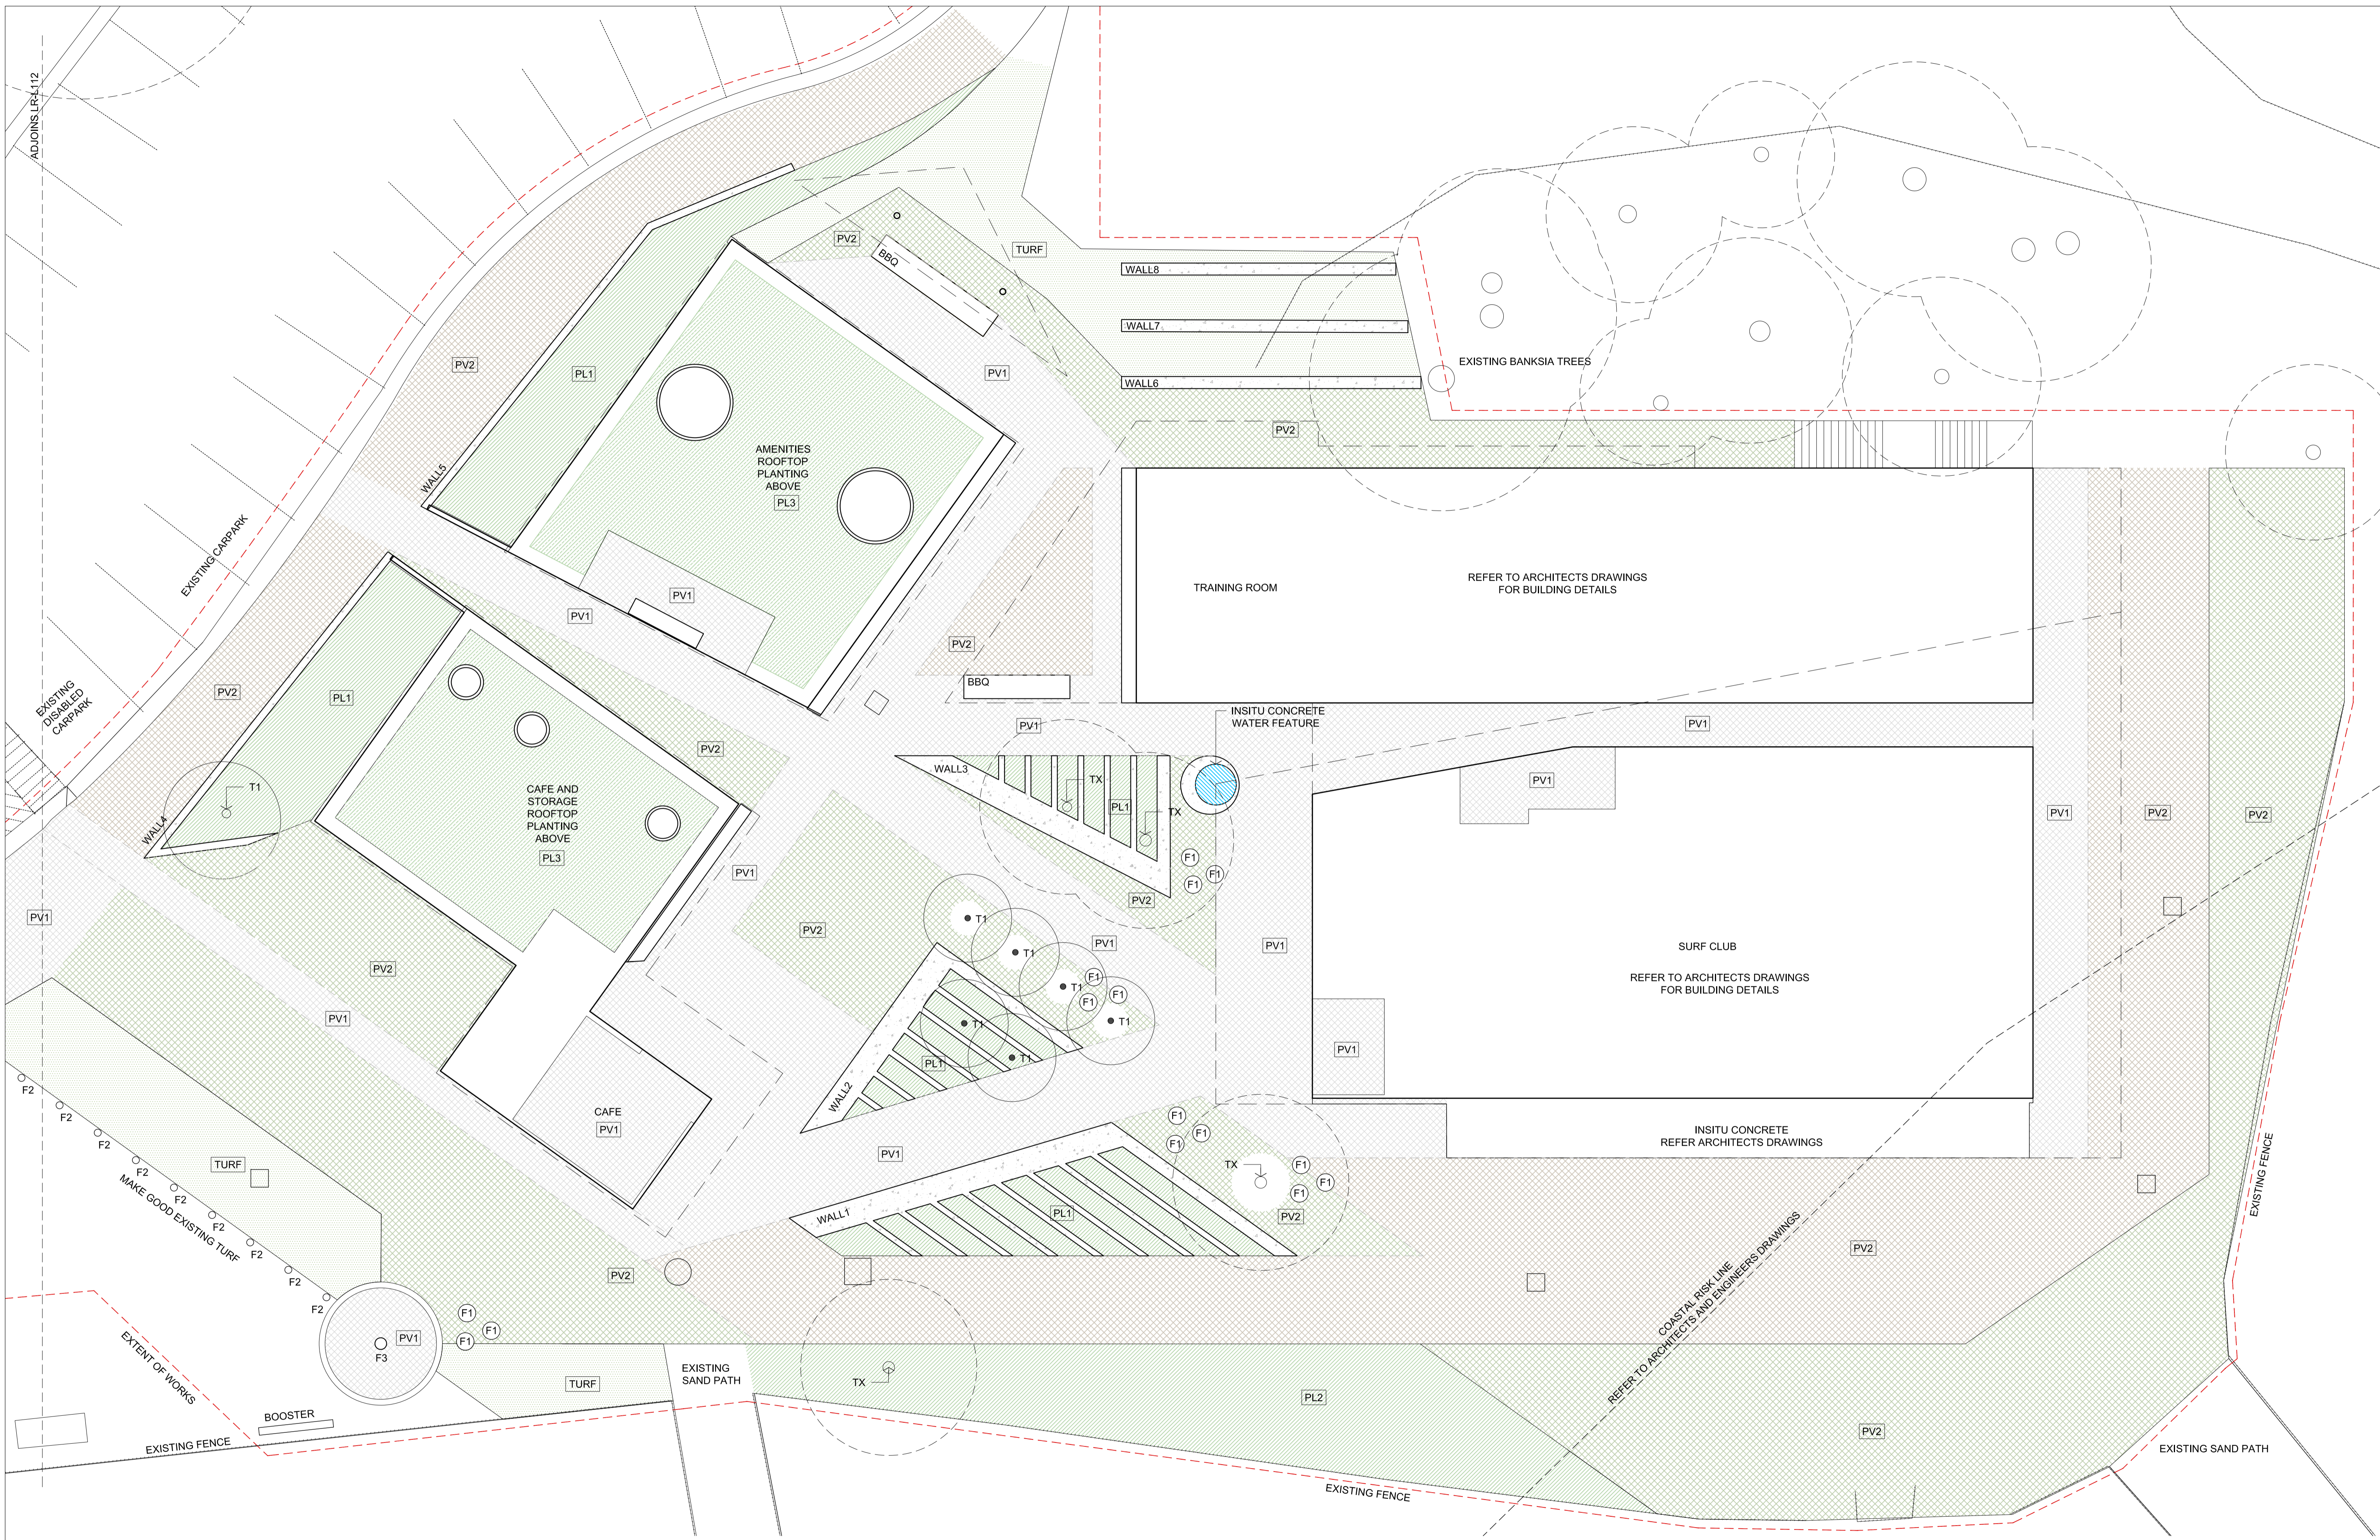

© 2017, THIS DRAWING IS COPYRIGHT OF TYRRELLSTUDIO PTY LTD.
 DO NOT SCALE DRAWINGS. WRITE DIMENSIONS GOVERNING.
 ALL DIMENSIONS ARE GIVEN IN MILLIMETERS UNLESS OTHERWISE NOTED.
 ALL DIMENSIONS SHALL BE VERIFIED ON SITE PRIOR TO CONSTRUCTION.
 TYRRELLSTUDIO SHALL BE NOTIFIED IN WRITING OF ANY DISCREPANCIES.
 THIS DRAWING MUST BE READ IN CONJUNCTION WITH ALL RELEVANT
 CONTRACTS, SPECIFICATIONS AND DRAWINGS.
 THIS DRAWING IS AN UNCONTROLLED COPY UNLESS OTHERWISE NOTED.

LEGEND

PV1	UNIT PAVING WITH INSET PAVERS	RL	NEW RELATIVE LEVEL
PV2	PERMEABLE UNIT PAVING	EX	EXISTING LEVEL
PL1	PLANTING TYPE 1	TOW	NEW TOP OF WALL LEVEL
PL2	PLANTING TYPE 2	F1	CONCRETE SEAT
TURF	TURF TYPE 1	F2	BOLLARD
TX	EXISTING TREE	F3	SHOWER
T1	TREE TYPE 1: PALM TREES		
WALL1-8	WALLS 1-8: INSITU CONCRETE		


ISSUE	DATE	DESCRIPTION	REV	DATE	DESCRIPTION
01	27.09.19	DRAFT DA			
02	21.10.2019	DA ISSUE			
03	03.12.2019	DA ISSUE REVISED			

LANDSCAPE ARCHITECT

TYRRELLSTUDIO

M: PO BOX 1462, MANLY NSW 1585 AU. A: LVL 1, 39 THE CORSO MANLY NSW 2095 AU
 T: +61 2 9263 9623 M: +61 410 828 026 E: mtl@tyrellstudio.com ABN: 97 167 623 216
 W: www.tyrellstudio.com

PROJECT	LONG REEF SURF LIFE SAVING CLUB COLLAROY NSW 2097	PROJECT NO.	1705	ISSUE DATE	03.12.2019
CLIENT	NORTHERN BEACHES COUNCIL	DRAWN	TYR	CHECKED	TYR
DRAWING TITLE	GENERAL ARRANGEMENT	SCALE AT A1	1:100		
		DRAWING NO.	LR-L111	ISSUE	03

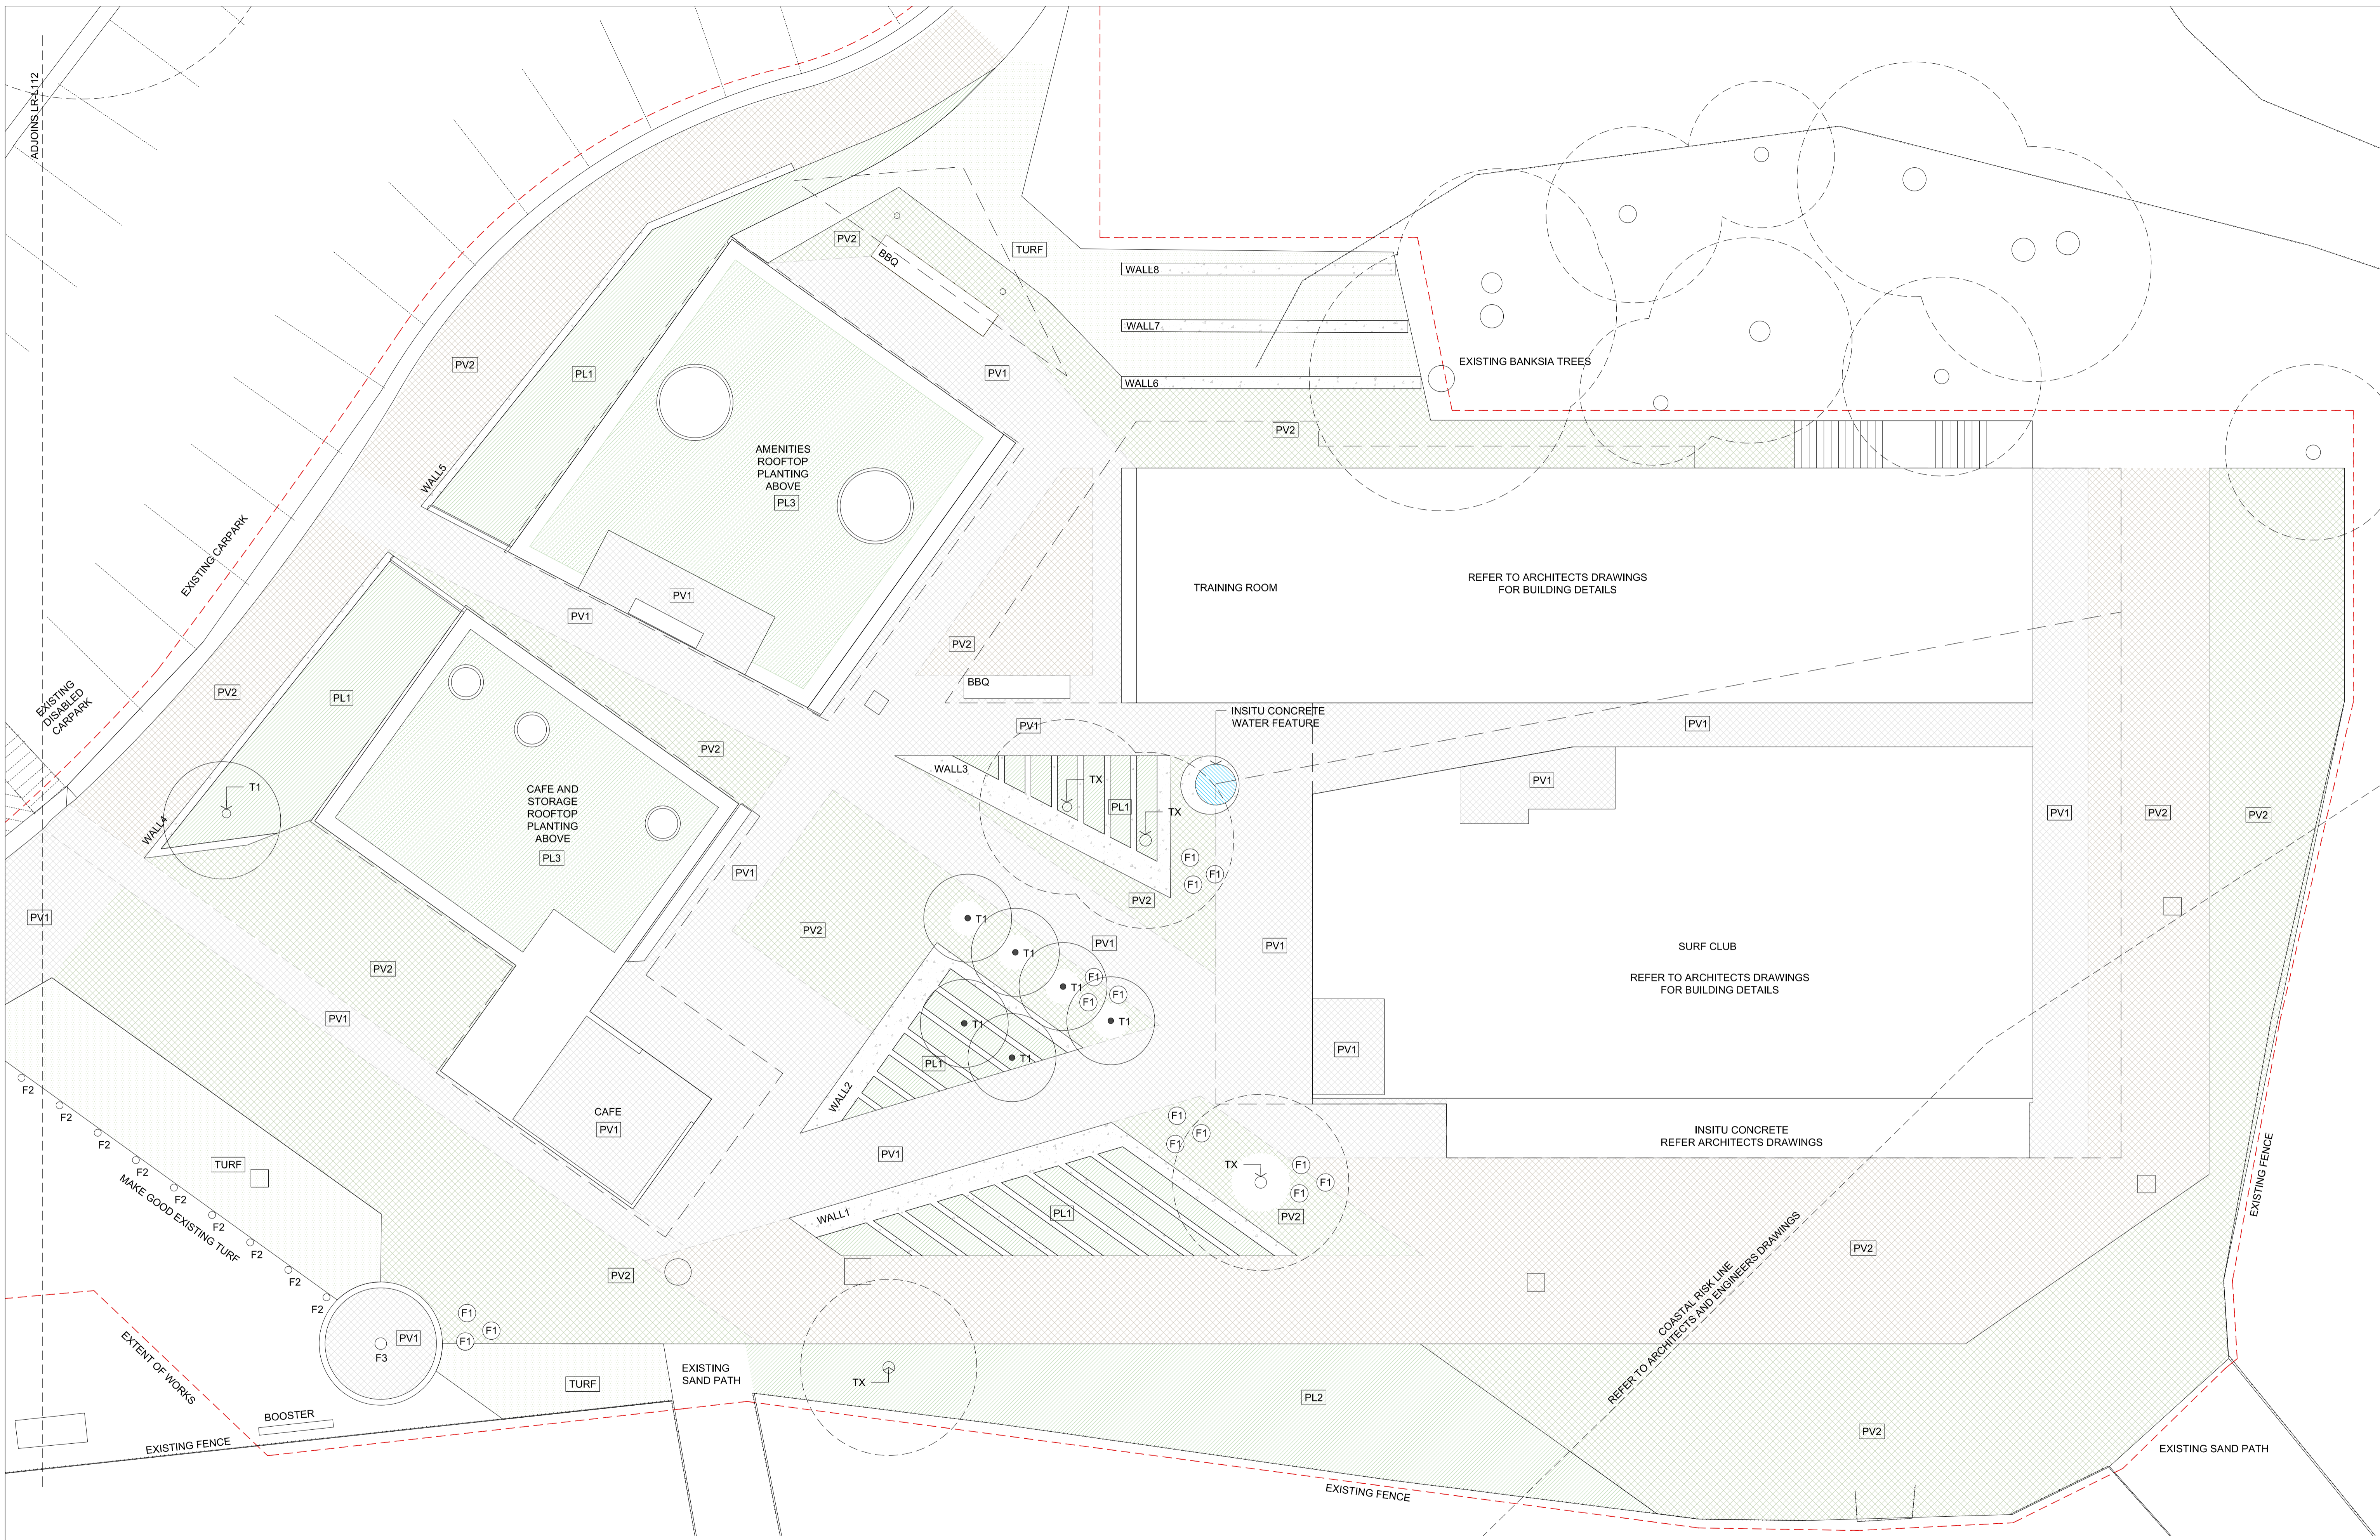

© 2017, THIS DRAWING IS COPYRIGHT OF TYRRELLSTUDIO PTY LTD.
 DO NOT SCALE DRAWINGS. WRITE DIMENSIONS GOVERN.
 ALL DIMENSIONS ARE GIVEN IN METRES UNLESS OTHERWISE NOTED.
 ALL DIMENSIONS SHALL BE VERIFIED ON SITE PRIOR TO CONSTRUCTION.
 TYRRELLSTUDIO SHALL BE NOTIFIED IN WRITING OF ANY DISCREPANCIES.
 THIS DRAWING MUST BE READ IN CONJUNCTION WITH ALL RELEVANT
 CONTRACTS, SPECIFICATIONS AND DRAWINGS.
 THIS DRAWING IS AN UNCONTROLLED COPY UNLESS OTHERWISE NOTED.

LEGEND

PV1	UNIT PAVING WITH INSET PAVERS	RL	NEW RELATIVE LEVEL
PV2	PERMEABLE UNIT PAVING	EX	EXISTING LEVEL
PL1	PLANTING TYPE 1	TOW	NEW TOP OF WALL LEVEL
PL2	PLANTING TYPE 2	F1	CONCRETE SEAT
TURF	TURF TYPE 1	F2	BOLLARD
TX	EXISTING TREE	F3	SHOWER
T1	TREE TYPE 1: PALM TREES		
WALL1-8	WALLS 1-8: IN-SITU CONCRETE		

ISSUE	DATE	DESCRIPTION	REV	DATE	DESCRIPTION
01	27.09.19	DRAFT DA			
02	21.10.2019	DA ISSUE			
03	02.12.2019	DA ISSUE REVISED			



LANDSCAPE ARCHITECT

TYRRELLSTUDIO

M: PO BOX 1462, MANLY NSW 1585 AU. A: LVL 1, 39 THE CORSO MANLY NSW 2095 AU
 T: +61 2 9263 9623 M: +61 410 828 026 E: mall@tyrellstudio.com ABN: 97 167 623 216
 W: www.tyrellstudio.com

PROJECT	LONG REEF SURF LIFE SAVING CLUB COLLARROY NSW 2097	PROJECT NO.	1705	ISSUE DATE	02.12.2019
CLIENT	NORTHERN BEACHES COUNCIL	DRAWN	TYR	CHECKED	TYR
DRAWING TITLE	GENERAL ARRANGEMENT	SCALE AT A1	1:100	ISSUE	02

COASTAL RISK LINE	REFER TO ARCHITECTS AND ENGINEERS DRAWINGS
EXISTING SAND PATH	
EXISTING FENCE	
EXISTING CARPARK	
EXISTING DISABLED CARPARK	
ADJOINING LR-L112	

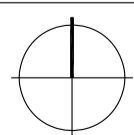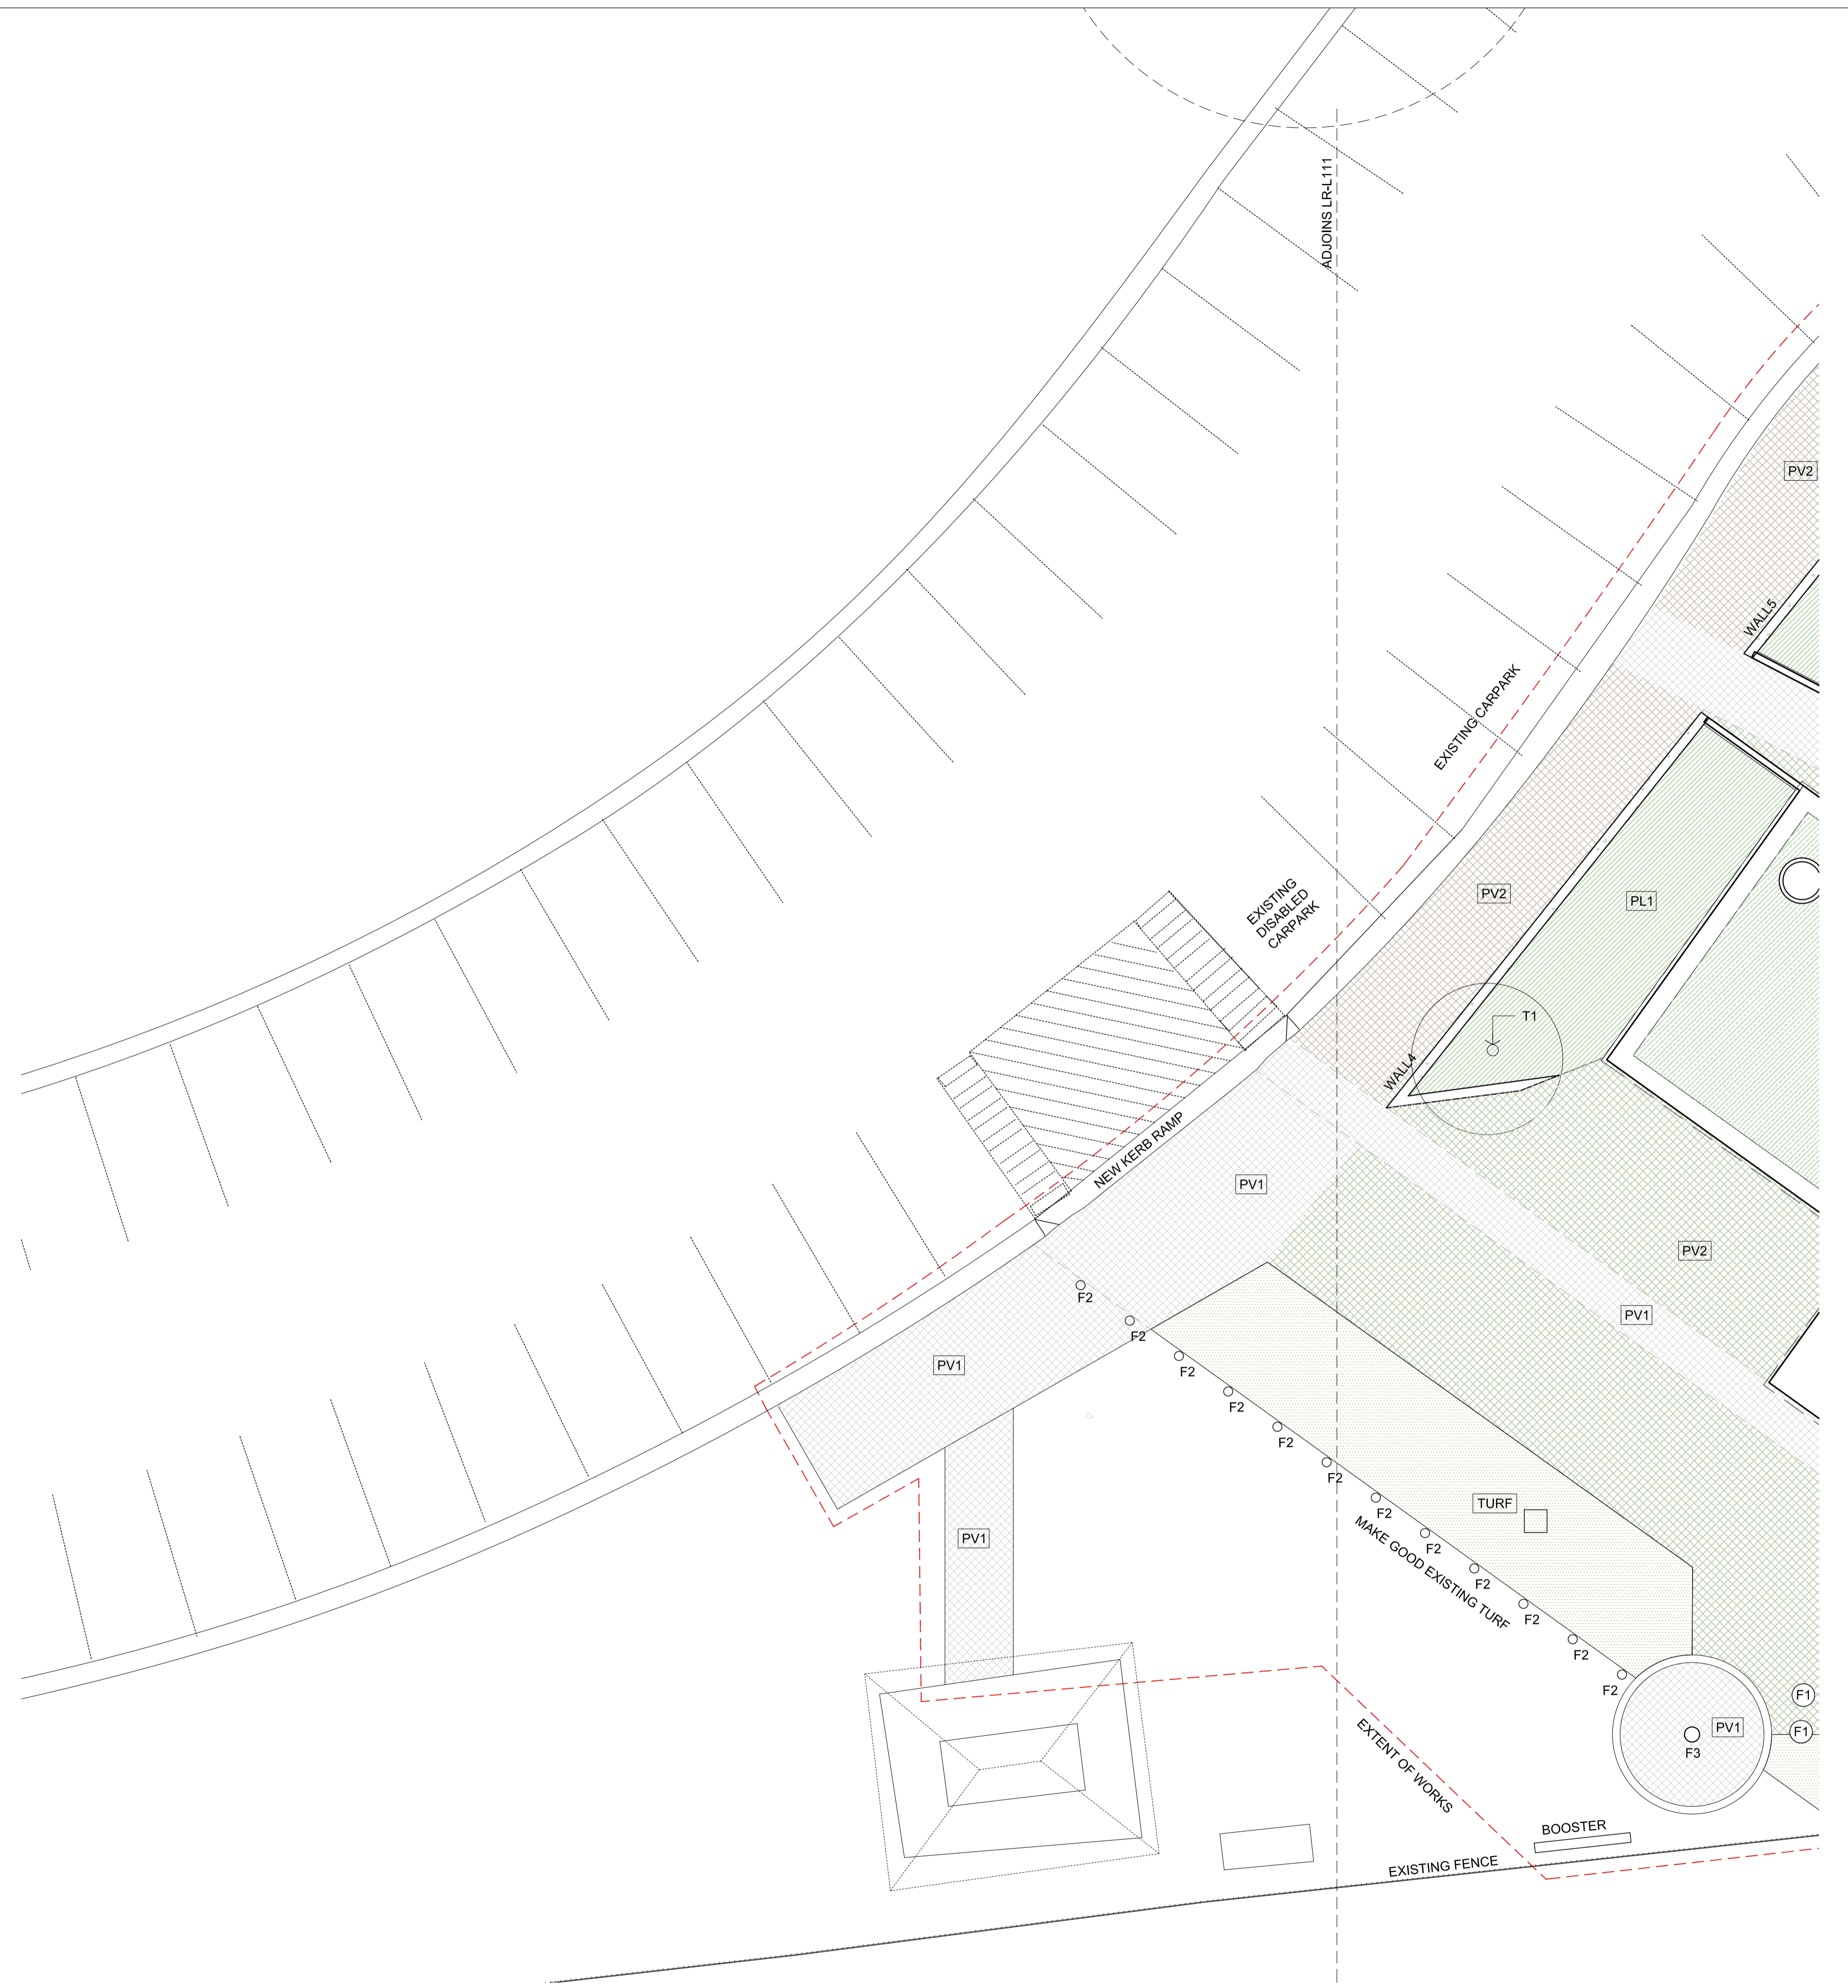

© 2017, THIS DRAWING IS COPYRIGHT OF TYRRELLSTUDIO PTY LTD.
 DO NOT SCALE DRAWINGS. WRITTEN DIMENSIONS GOVERN.
 ALL DIMENSIONS ARE SHOWN IN MILLIMETERS UNLESS OTHERWISE NOTED.
 ALL DIMENSIONS SHALL BE VERIFIED ON SITE PRIOR TO CONSTRUCTION.
 TYRRELLSTUDIO SHALL BE NOTIFIED IN WRITING OF ANY DISCREPANCIES.
 THIS DRAWING MUST BE READ IN CONJUNCTION WITH ALL RELEVANT
 CONTRACTS, SPECIFICATIONS AND DRAWINGS.
 THIS DRAWING IS AN UNCONTROLLED COPY UNLESS OTHERWISE NOTED.

LEGEND

- | | |
|-------------------------------------|---------------------------|
| PV1 UNIT PAVING WITH INSET PAVERS | RL NEW RELATIVE LEVEL |
| PV2 PERMEABLE UNIT PAVING | EX EXISTING LEVEL |
| PL1 PLANTING TYPE 1 | TOW NEW TOP OF WALL LEVEL |
| PL2 PLANTING TYPE 2 | F1 CONCRETE SEAT |
| TURF TURF TYPE 1 | F2 BOLLARD |
| TX EXISTING TREE | F3 SHOWER |
| T1 TREE TYPE 1: PALM TREES | |
| WALL 1-8 WALLS 1-8: INSITU CONCRETE | |



ISSUE	DATE	DESCRIPTION	REV	DATE	DESCRIPTION
01	09.10.2019	DRAFT DA			
02	21.10.2019	DA ISSUE			
03	03.12.2019	DA ISSUE REVISED			

LANDSCAPE ARCHITECT

TYRRELLSTUDIO

M: PD BOX 1462, MANLY NEW 1655 AU. A: LVL 1, 38 THE CORSO MANLY NEW 2096 AU
 T: +61 2 9263 9622 M: +61 410 828 926 E: mtl@tyrellstudio.com ABN: 97 167 623 216
 W: www.tyrellstudio.com

PROJECT	LONG REEF SURF LIFE SAVING CLUB COLLAROY NSW 2097	PROJECT NO.	1705	ISSUE DATE	03.12.2019
CLIENT	NORTHERN BEACHES COUNCIL	DRAWN	TYR	CHECKED	TYR
DRAWING TITLE	GENERAL ARRANGEMENT	SCALE AT A1	1:100	DRAWING NO.	LR-L112
		ISSUE	03		

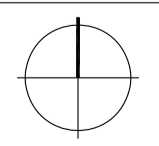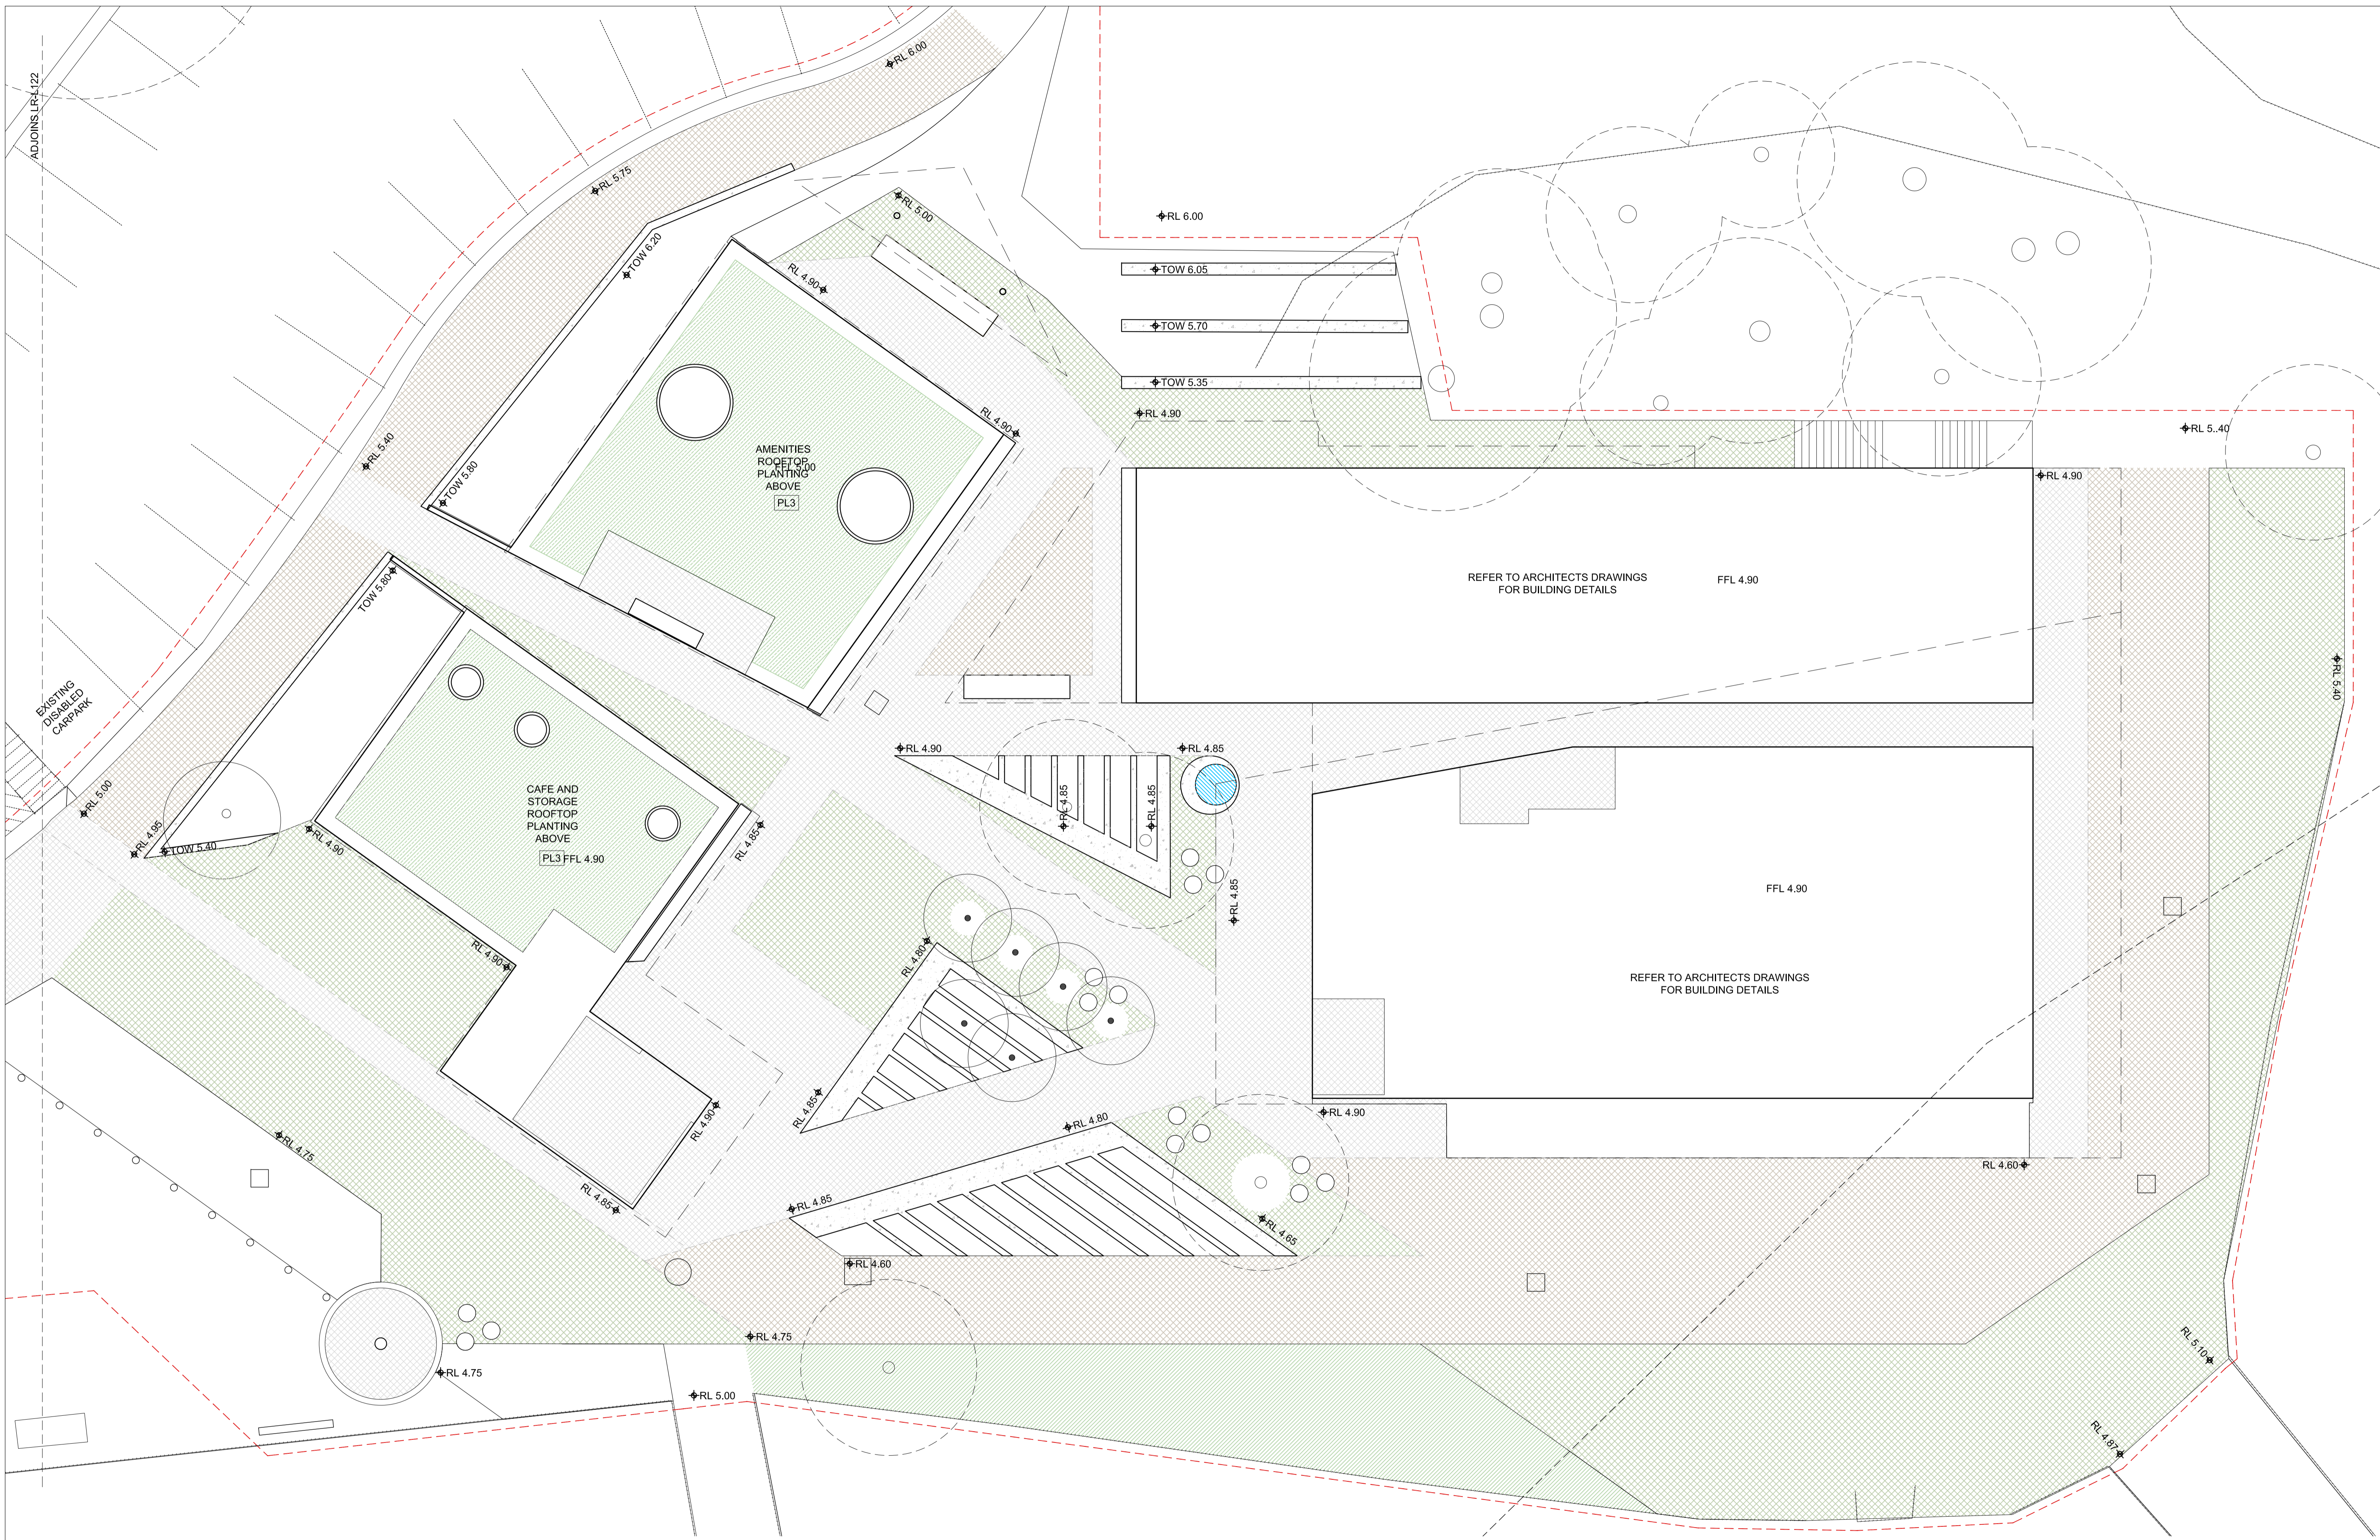

© 2017, THIS DRAWING IS COPYRIGHT OF TYRRELLSTUDIO PTY LTD.
 DO NOT SCALE DRAWINGS. WRITE DIMENSIONS GOVERN.
 ALL DIMENSIONS ARE GIVEN IN METRES UNLESS OTHERWISE NOTED.
 ALL DIMENSIONS SHALL BE VERIFIED ON SITE PRIOR TO CONSTRUCTION.
 TYRRELLSTUDIO SHALL BE NOTIFIED IN WRITING OF ANY DISCREPANCIES.
 THIS DRAWING MUST BE READ IN CONJUNCTION WITH ALL RELEVANT
 CONTRACTS, SPECIFICATIONS AND DRAWINGS.
 THIS DRAWING IS AN UNCONTROLLED COPY UNLESS OTHERWISE NOTED.

LEGEND



- PV1 UNIT PAVING WITH INSET PAVERS
- PV2 PERMEABLE UNIT PAVING
- PL1 PLANTING TYPE 1
- PL2 PLANTING TYPE 2
- TURF TURF TYPE 1
- TX EXISTING TREE
- T1 TREE TYPE 1: PALM TREES
- WALL-6 WALLS 1-6: IN SITU CONCRETE
- RL NEW RELATIVE LEVEL
- EX EXISTING LEVEL
- TOW NEW TOP OF WALL LEVEL
- F1 CONCRETE SEAT
- F2 BOLLARD
- F3 SHOWER

ISSUE	DATE	DESCRIPTION
01	09.10.2019	DRAFT DA
02	21.10.2019	DA ISSUE
03	03.12.2019	DA ISSUE REVISED

REV	DATE	DESCRIPTION

LANDSCAPE ARCHITECT
TYRRELLSTUDIO
 M: PD BOX 1462, MANLY NSW 1585 AU A: LVL 1, 39 THE CORSO MANLY NSW 2096 AU
 T: +61 2 9263 9623 M: +61 410 828 926 E: mtl@tyrellstudio.com ABN: 97 167 623 216
 W: www.tyrellstudio.com

PROJECT	LONG REEF SURF LIFE SAVING CLUB COLLAROY NSW 2097	PROJECT NO.	1705	ISSUE DATE	03.12.2019
CLIENT	NORTHERN BEACHES COUNCIL	DRAWN	TYR	CHECKED	TYR
DRAWING TITLE	GRADING PLAN	SCALE AT A1	1:100	DRAWING NO.	LR-L121
		ISSUE	03		

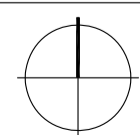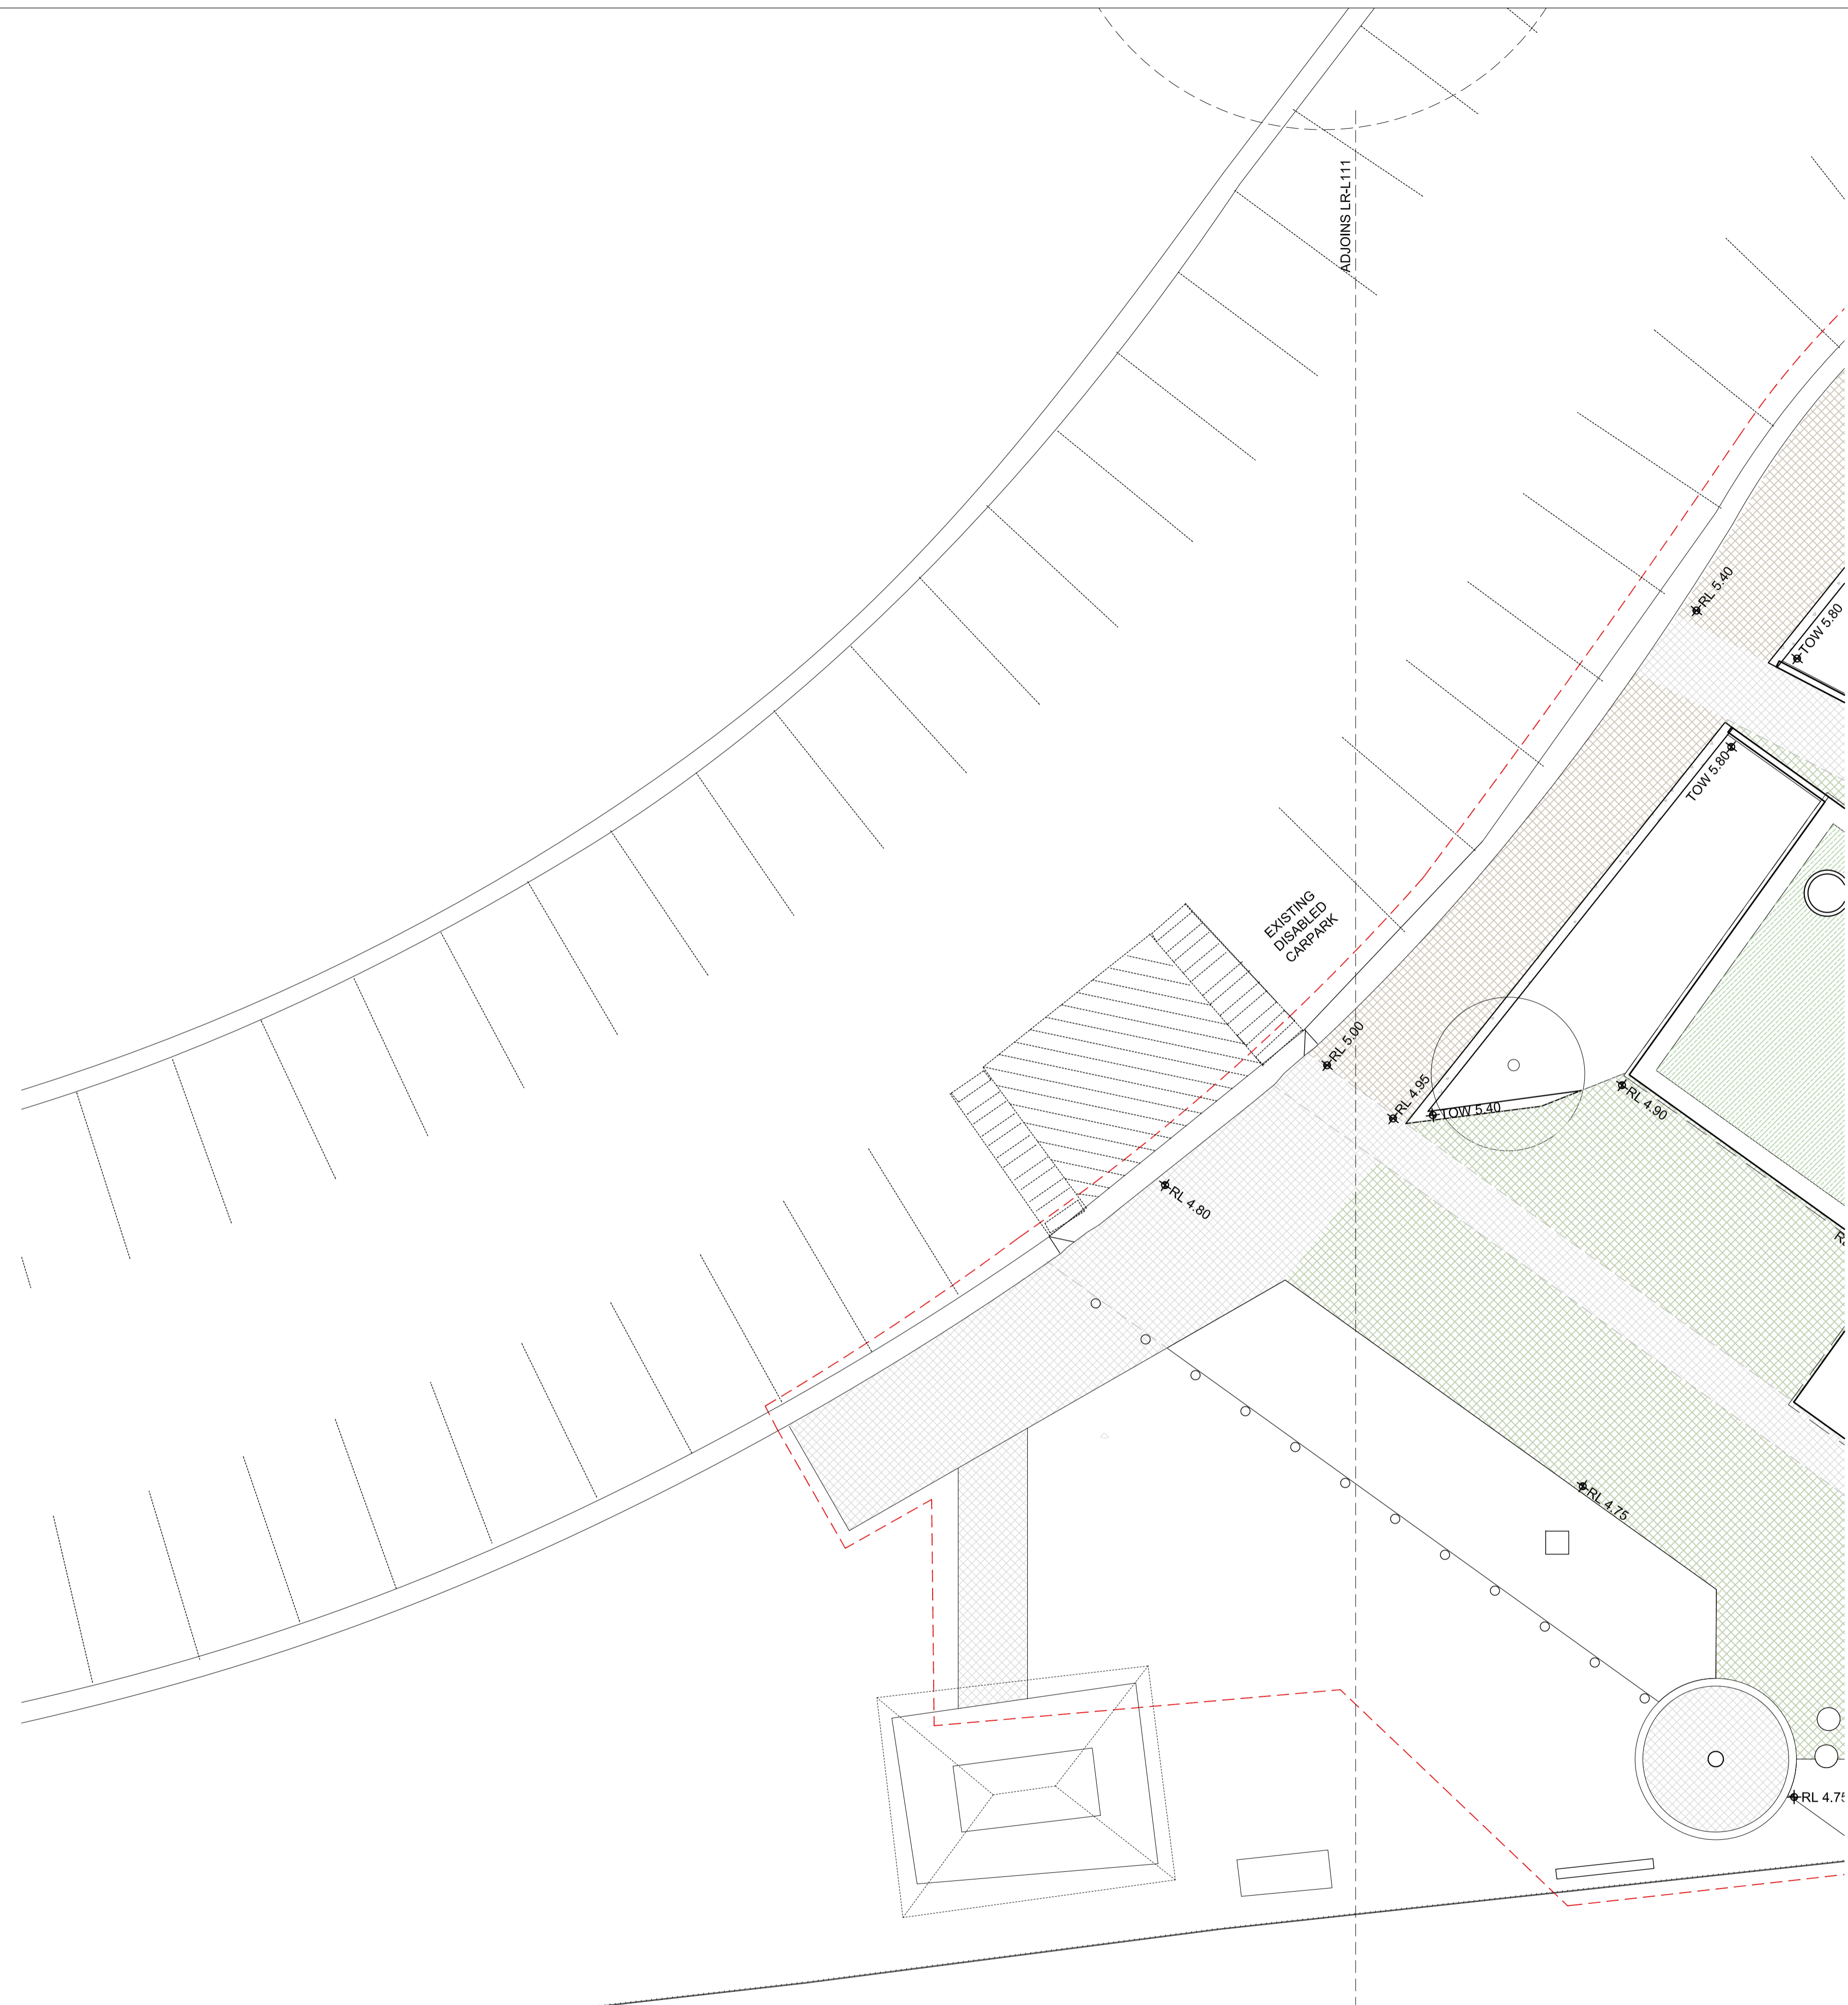

© 2017, THIS DRAWING IS COPYRIGHT OF TYRRELLSTUDIO PTY LTD.
 DO NOT SCALE DRAWINGS. WRITTEN DIMENSIONS GOVERN.
 ALL DIMENSIONS ARE SHOWN IN MILLIMETERS UNLESS OTHERWISE NOTED.
 ALL DIMENSIONS SHALL BE VERIFIED ON SITE PRIOR TO CONSTRUCTION.
 TYRRELLSTUDIO SHALL BE NOTIFIED IN WRITING OF ANY DISCREPANCIES.
 THIS DRAWING MUST BE READ IN CONJUNCTION WITH ALL RELEVANT
 CONTRACTS, SPECIFICATIONS AND DRAWINGS.
 THIS DRAWING IS AN UNCONTROLLED COPY UNLESS OTHERWISE NOTED.


LEGEND

- | | | | |
|--------|--------------------------------|-----|-----------------------|
| PV1 | UNIT PAVING WITH INFILL PAVERS | RL | NEW RELATIVE LEVEL |
| PV2 | PERMEABLE UNIT PAVING | EX | EXISTING LEVEL |
| | | TOW | NEW TOP OF WALL LEVEL |
| PL1 | PLANTING TYPE 1 | F1 | CONCRETE SEAT |
| PL2 | PLANTING TYPE 2 | F2 | BOLLARD |
| TURF | TURF TYPE 1 | F3 | SHOWER |
| TX | EXISTING TREE | | |
| T1 | TREE TYPE 1: PALM TREES | | |
| WALL-6 | WALLS 1-6: INSITU CONCRETE | | |

ISSUE	DATE	DESCRIPTION	REV	DATE	DESCRIPTION
01	09.10.2019	DRAFT DA			
02	21.10.2019	DA ISSUE			
03	03.12.2019	DA ISSUE REVISED			

LANDSCAPE ARCHITECT
TYRRELLSTUDIO
 M: PO BOX 1462, MANLY NEW 1585 AU. A: LVL 1, 28 THE CORSO MANLY NEW 2096 AU
 T: +61 2 9263 9622 M: +61 410 828 926 E: mail@tyrellstudio.com ABN: 97 167 623 216
 W: www.tyrellstudio.com

PROJECT	LONG REEF SURF LIFE SAVING CLUB COLLAROY NSW 2097	PROJECT NO.	1705	ISSUE DATE	03.12.2019
CLIENT	NORTHERN BEACHES COUNCIL	DRAWN	TYR	CHECKED	TYR
DRAWING TITLE	GRADING PLAN	SCALE AT A1	1:100	ISSUE	03
		DRAWING NO.	LR-L122		

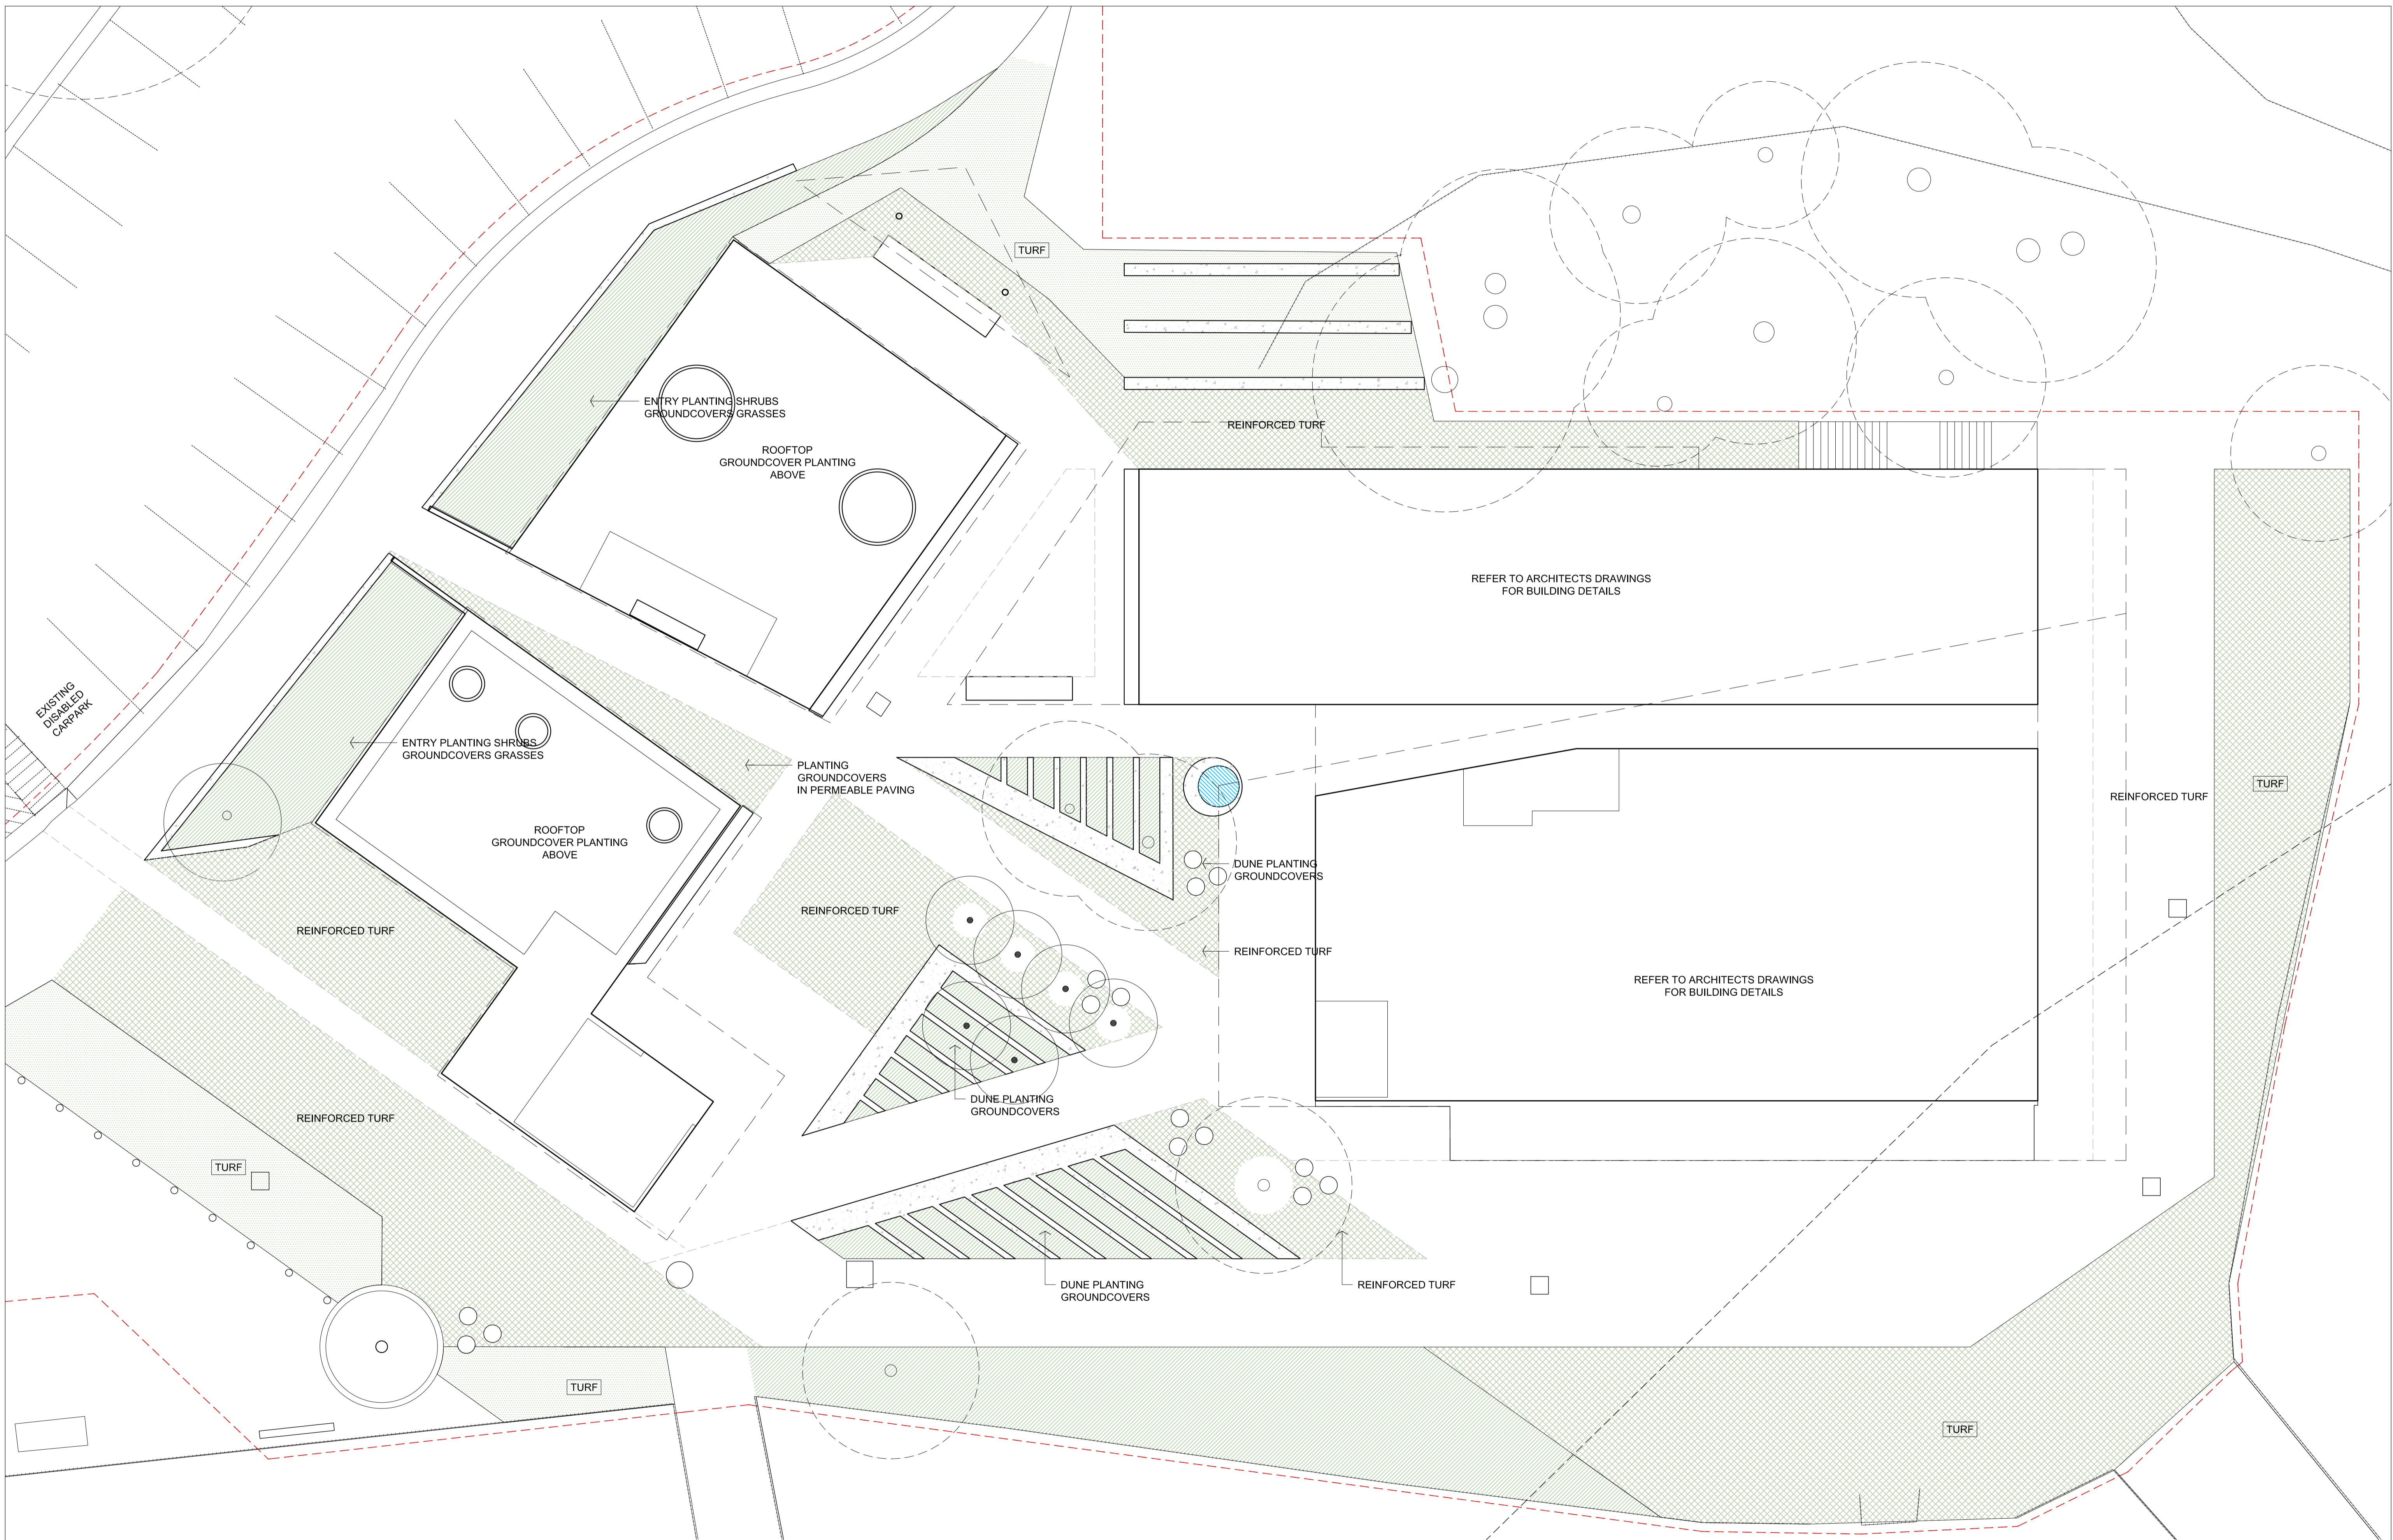

© 2017, THIS DRAWING IS COPYRIGHT OF TYRRELLSTUDIO PTY LTD.
 DO NOT SCALE DRAWINGS, WRITE DIMENSIONS GOVERN.
 ALL DIMENSIONS ARE GIVEN IN METRES UNLESS OTHERWISE NOTED.
 ALL DIMENSIONS SHALL BE VERIFIED ON SITE PRIOR TO CONSTRUCTION.
 TYRRELLSTUDIO SHALL BE NOTIFIED IN WRITING OF ANY DISCREPANCIES.
 THIS DRAWING MUST BE READ IN CONJUNCTION WITH ALL RELEVANT
 CONTRACTS, SPECIFICATIONS AND DRAWINGS.
 THIS DRAWING IS AN UNCONTROLLED COPY UNLESS OTHERWISE NOTED.



LEGEND	
PV1	DIET PAVING WITH INFILL PAVERS
PV2	PERMEABLE UNIT PAVING
PL1	PLANTING TYPE 1
PL2	PLANTING TYPE 2
TURF	TURF TYPE 1
TX	EXISTING TREE
T1	TREE TYPE 1: PALM TREES
WALL-6	WALLS 1-6: INSITU CONCRETE
RL	NEW RELATIVE LEVEL
EX	EXISTING LEVEL
TOW	NEW TOP OF WALL LEVEL
F1	CONCRETE SEAT
F2	BOLLARD
F3	SHOWER

ISSUE	DATE	DESCRIPTION
01	09.10.2019	DRAFT DA
02	21.10.2019	DA ISSUE
03	03.12.2019	DA ISSUE REVISED

REV	DATE	DESCRIPTION

LANDSCAPE ARCHITECT
TYRRELLSTUDIO
 M: PD BOX 1462, MANLY NSW 1585 AU. A: LVL 1, 39 THE CORSO MANLY NSW 2095 AU
 T: +61 2 9263 9623 M: +61 410 828 026 E: info@tyrellstudio.com ABN: 97 167 623 216
 W: www.tyrellstudio.com

PROJECT	LONG REEF SURF LIFE SAVING CLUB COLLAROY NSW 2097	PROJECT NO.	1705	ISSUE DATE	03.12.2019
CLIENT	NORTHERN BEACHES COUNCIL	DRAWN	TYR	CHECKED	TYR
DRAWING TITLE	PLANTING PLAN	SCALE AT A1	1:100		
DRAWING NO.	LR-L131	ISSUE	03		

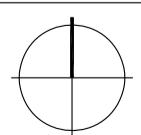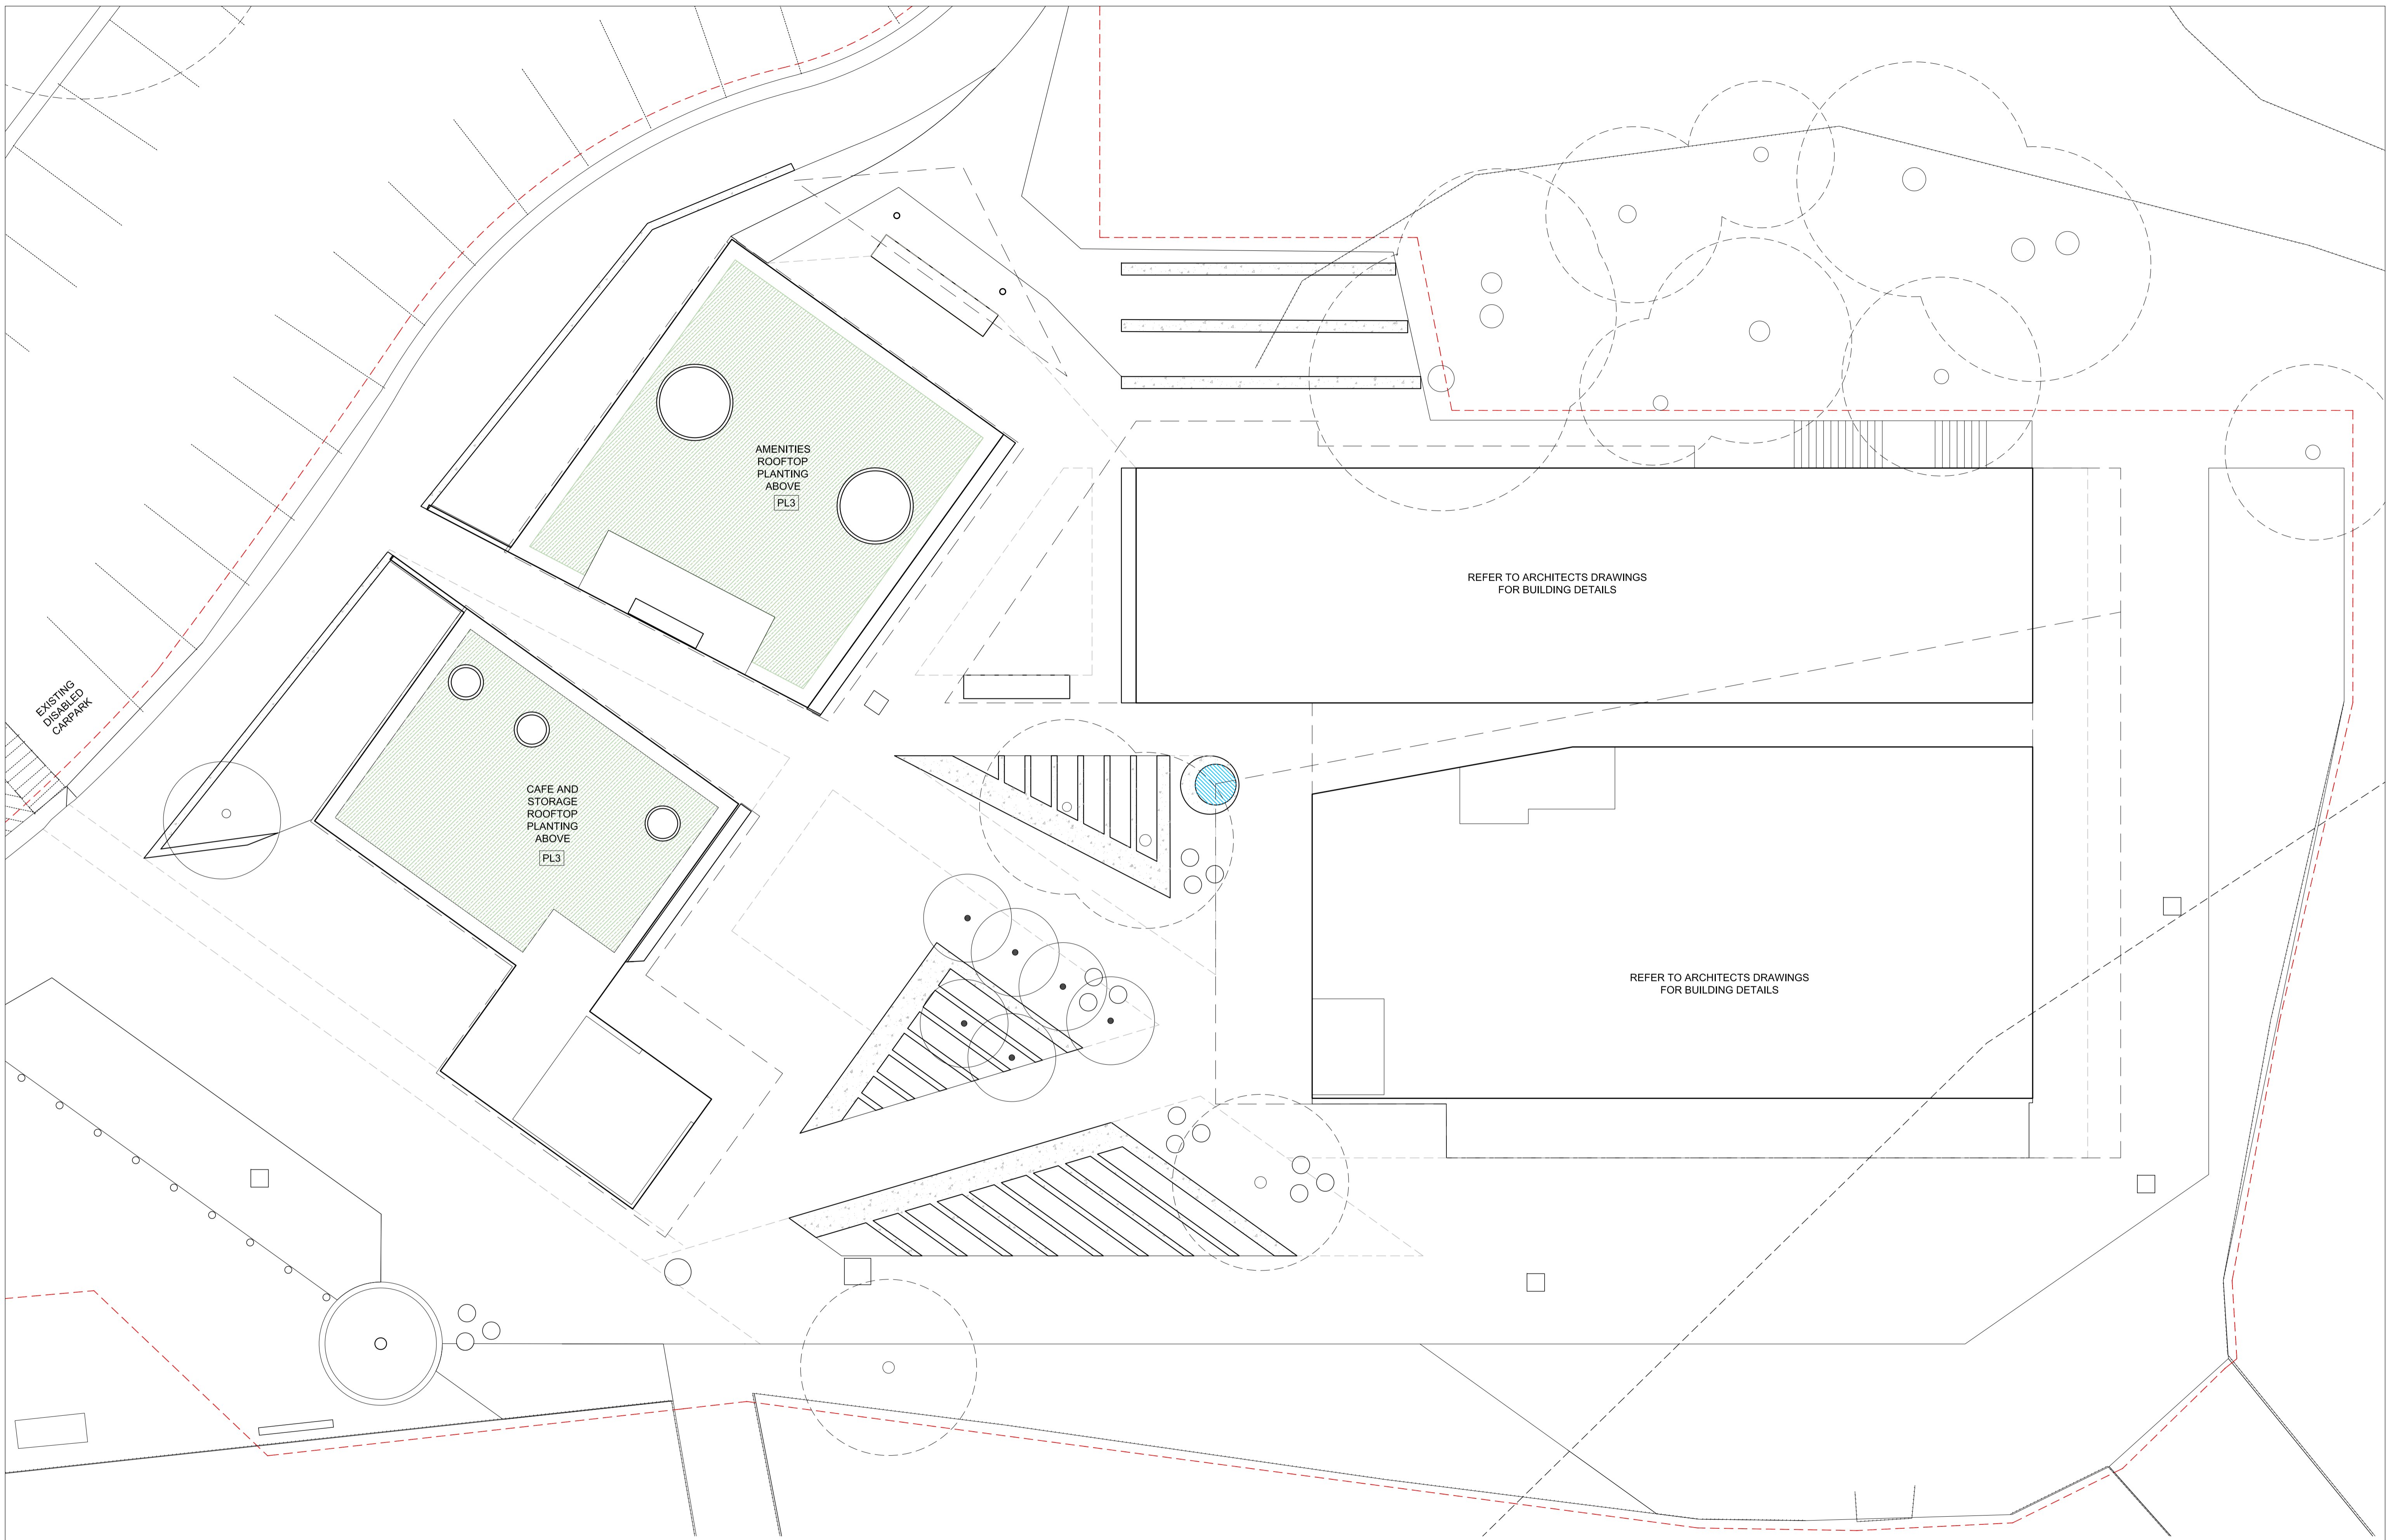

© 2017, THIS DRAWING IS COPYRIGHT OF TYRRELLSTUDIO PTY LTD.
 DO NOT SCALE DRAWINGS, WRITE DIMENSIONS GOVERN.
 ALL DIMENSIONS ARE SHOWN IN MILLIMETERS UNLESS OTHERWISE NOTED.
 ALL DIMENSIONS SHALL BE VERIFIED ON SITE PRIOR TO CONSTRUCTION.
 TYRRELLSTUDIO SHALL BE NOTIFIED IN WRITING OF ANY DISCREPANCIES.
 THIS DRAWING MUST BE READ IN CONJUNCTION WITH ALL RELEVANT
 CONTRACTS, SPECIFICATIONS AND DRAWINGS.
 THIS DRAWING IS AN UNCONTROLLED COPY UNLESS OTHERWISE NOTED.

LEGEND

- PV1 UNIT PAVING WITH INFILL PAVERS
- PV2 PERMEABLE UNIT PAVING
- PL1 PLANTING TYPE 1
- PL2 PLANTING TYPE 2
- TURF TURF TYPE 1
- TX EXISTING TREE
- T1 TREE TYPE 1: PALM TREES
- WALL-6 WALLS 1-6: INSITU CONCRETE
- RL NEW RELATIVE LEVEL
- EX EXISTING LEVEL
- TOW NEW TOP OF WALL LEVEL
- F1 CONCRETE SEAT
- F2 BOLLARD
- F3 SHOWER

ISSUE	DATE	DESCRIPTION	REV	DATE	DESCRIPTION
01	09.10.2019	DRAFT DA			
02	21.10.2019	DA ISSUE			
03	03.12.2019	DA ISSUE REVISED			

REV	DATE	DESCRIPTION

LANDSCAPE ARCHITECT
TYRRELLSTUDIO
 M: PO BOX 1462, MANLY NSW 1565 AU A: LVL 1, 28 THE CORSO MANLY NSW 2095 AU
 T: +61 2 9253 9623 M: +61 410 828 026 E: info@tyrellstudio.com ABN: 97 167 623 216
 W: www.tyrellstudio.com

PROJECT	LONG REEF SURF LIFE SAVING CLUB COLLARROY NSW 2097	PROJECT NO.	1705	ISSUE DATE	03.12.2019
CLIENT	NORTHERN BEACHES COUNCIL	DRAWN	TYR	CHECKED	TYR
DRAWING TITLE	PLANTING PLAN ROOFTOP	SCALE AT A1	1:100	DRAWING NO.	LR-L132
		ISSUE	03		

PLANTING SCHEDULE

CODE	SCIENTIFIC NAME	COMMON NAME	SPACING	SIZE	PLANTS / m ²	HEIGHT (
TREES						
BN	<i>Banksia integrifolia</i>	Coast Banksia	as shown	200L		
LA	<i>Livistona australis</i>	Cabbage Palm	as shown	1000L		
LL	<i>Leptospermum laevigatum</i>	Coast Tea Tree	as shown	100L		
MQ	<i>Melaleuca quinquenervia</i>	Broad Leaved Paperbark	as shown	200L		
SHRUBS						
CO	<i>Correa alba</i>	Native Fuschia	400mm	200mm	7	1
WG	<i>Westringia 'Grey Box'</i>	Grey Box Coast Rosemary	400mm	200mm		0.45
GROUNDCOVERS						
CA	<i>Chrysocephalum apiculatum</i>	Yellow Buttons	350mm	140mm	9	0.1 to 0.6
CG	<i>Carpobrotus glaucescens</i>	Pigface	350mm	140mm		0.2
CS	<i>Correa alba 'Star showers'</i>	Native Fuschia prostrate form	400mm	200mm	7	0.4
HS	<i>Hibbertia scandens</i>	Snake Vine	400mm	140mm		0.3
SC	<i>Scaevola calendulacea</i>	Dune Fan Flower	400mm	140mm		0.2
GRASSES / RUSHES						
FN	<i>Ficinia nodosa</i>	Knobby Club Rush	400mm	140mm		
LS	<i>Lomandra 'Lime Wave'</i>	Lime Divine Mat Rush	350mm	140mm	9	0.5
SS	<i>Spinifex sericeus</i>	Coastal Spinifex	350mm	140mm		

PLANTING SPECIES

TREES



Coast Banksia *Banksia integrifolia* Cabbage Palm *Livistona australis* Coast Tea Tree *Leptospermum laevigatum* Broad Leaved Paperbark *Melaleuca quinquenervia* Common screw pine *Pandanus utilis*

SHRUBS



Native Fuschia *Correa alba* Grey Box Coast Rosemary *Westringia 'Grey Box'*

GROUNDCOVERS



Yellow Buttons *Chrysocephalum apiculatum* Pigface *Carpobrotus glaucescens* Native Fuschia prostrate form *Correa alba 'Star showers'* Snake Vine *Hibbertia scandens* Dune Fan Flower *Scaevola calendulacea*


GRASSES / RUSHES



Knobby Club Rush *Ficinia nodosa* Lime Divine Mat Rush *Lomandra 'Lime Wave'* Coastal Spinifex *Spinifex sericeus*

LEGEND

PH1 UNIT PAVING WITH INSET PAVERS	RL NEW RELATIVE LEVEL
PV2 PERMEABLE UNIT PAVING	EX EXISTING LEVEL
PL1 PLANTING TYPE 1	TOW NEW TOP OF WALL LEVEL
PL2 PLANTING TYPE 2	F1 CONCRETE SEAT
TURF TURF TYPE 1	F2 BOLLARD
TX EXISTING TREE	F3 SHOWER
T1 TREE TYPE 1: PALM TREES	
WALL1-8 WALLS 1-8: INSITU CONCRETE	

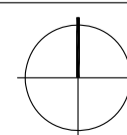

© 2017, THIS DRAWING IS COPYRIGHT OF TYRRELLSTUDIO PTY LTD.
DO NOT SCALE DRAWINGS, WRITE DIMENSIONS GOVERN.
ALL DIMENSIONS ARE SHOWN IN MILLIMETRES UNLESS OTHERWISE NOTED.
ALL DIMENSIONS SHALL BE VERIFIED ON SITE PRIOR TO CONSTRUCTION.
TYRRELLSTUDIO SHALL BE NOTIFIED IN WRITING OF ANY DISCREPANCIES.
THIS DRAWING MUST BE READ IN CONJUNCTION WITH ALL RELEVANT
CONTRACTS, SPECIFICATIONS AND DRAWINGS.
THIS DRAWING IS AN UNCONTROLLED COPY UNLESS OTHERWISE NOTED.


ISSUE	DATE	DESCRIPTION	REV	DATE	DESCRIPTION
01	09.10.2019	DRAFT DA			
02	21.10.2019	DA ISSUE			
03	03.12.2019	DA ISSUE REVISED			

LANDSCAPE ARCHITECT

TYRRELLSTUDIO

M: PO BOX 1462, MANLY NSW 1585 AU A: LVL 1, 28 THE CORSO MANLY NSW 2095 AU
T: +61 2 9253 9622 M: +61 410 828 026 E: mail@tyrellstudio.com ABN: 97 167 623 216
W: www.tyrellstudio.com

PROJECT	LONG REEF SURF LIFE SAVING CLUB COLLAROY NSW 2097	PROJECT NO.	1705	ISSUE DATE	03.12.2019
CLIENT	NORTHERN BEACHES COUNCIL	DRAWN	TYR	CHECKED	TYR
DRAWING TITLE	PLANTING SCHEDULE	SCALE AT A1	1:100	DRAWING NO.	LR-L133
		ISSUE	03		

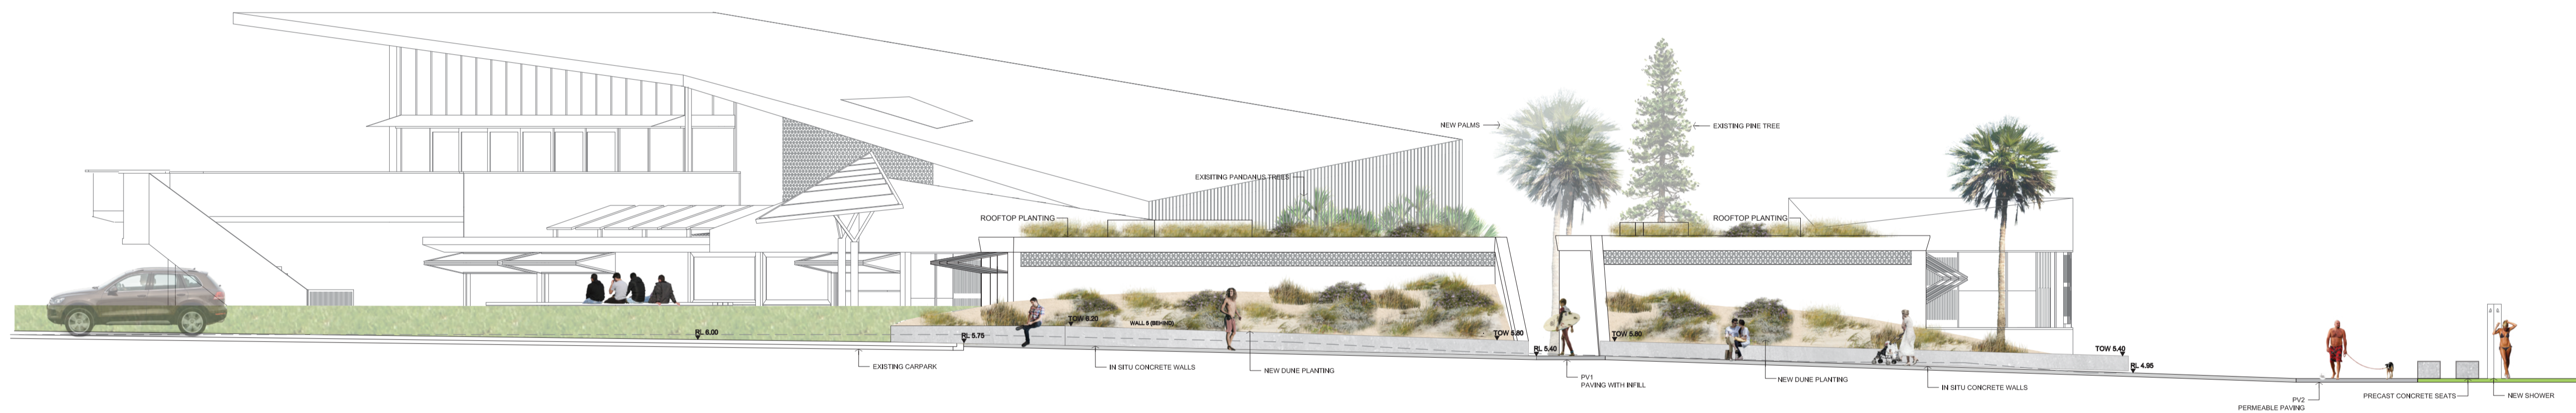

LEGEND

- | | |
|-------------------------------------|---------------------------|
| PV1 UNIT PAVING WITH INFILL PAVERS | RL NEW RELATIVE LEVEL |
| PV2 PERMEABLE UNIT PAVING | EX EXISTING LEVEL |
| PL1 PLANTING TYPE 1 | TOW NEW TOP OF WALL LEVEL |
| PL2 PLANTING TYPE 2 | F1 CONCRETE SEAT |
| TURF TURF TYPE 1 | F2 BOLLARD |
| TX EXISTING TREE | F3 SHOWER |
| T1 TREE TYPE 1: PALM TREES | |
| WALL-1-8 WALLS 1-8: INSITU CONCRETE | |

© 2017 THIS DRAWING IS COPYRIGHT OF TYRRELLSTUDIO PTY LTD.
 DO NOT SCALE DRAWINGS. WRITTEN DIMENSIONS GOVERN.
 ALL DIMENSIONS ARE SHOWN IN MILLIMETRES UNLESS OTHERWISE NOTED.
 ALL DIMENSIONS SHALL BE VERIFIED ON SITE PRIOR TO CONSTRUCTION.
 TYRRELLSTUDIO SHALL BE NOTIFIED IN WRITING OF ANY DISCREPANCIES.
 THIS DRAWING MUST BE READ IN CONJUNCTION WITH ALL RELEVANT
 CONTRACTS, SPECIFICATIONS AND DRAWINGS.
 THIS DRAWING IS AN UNCONTROLLED COPY UNLESS OTHERWISE NOTED.


ISSUE	DATE	DESCRIPTION	REV	DATE	DESCRIPTION
01	09.10.19	DRAFT FOR DA			
02	21.10.19	DA ISSUE			

LANDSCAPE ARCHITECT

TYRRELLSTUDIO

M: PO BOX 1462, MANLY NSW 1585 AU A: LVL 1, 29 THE CORSO MANLY NSW 2095 AU
 T: +61 2 9393 9923 M: +61 410 928 000 E: mail@tyrellstudio.com ABAW 97 167 623 216
 W: www.tyrellstudio.com

PROJECT	LONG REEF SURF LIFE SAVING CLUB COLLARROY NSW 2097	PROJECT NO.	1705	ISSUE DATE	21.10.2019
CLIENT	NORTHERN BEACHES COUNCIL	DRAWN	TYR	CHECKED	TYR
DRAWING TITLE	LANDSCAPE SECTION	SCALE AT A1	1:100	DRAWING NO.	LR-L201
		ISSUE	02		

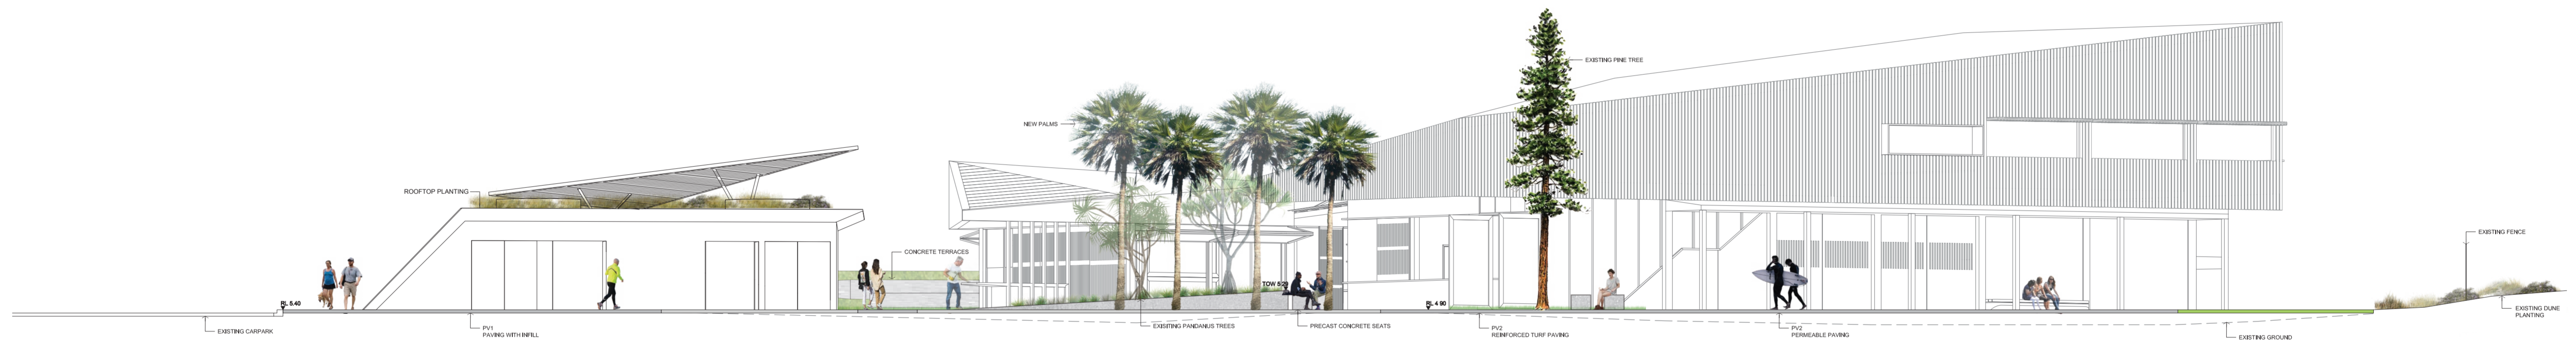

LEGEND

- | | |
|------------------------------------|---------------------------|
| PV1 UNIT PAVING WITH INFILL PAVERS | RL NEW RELATIVE LEVEL |
| PV2 PERMEABLE UNIT PAVING | EX EXISTING LEVEL |
| PL1 PLANTING TYPE 1 | TOW NEW TOP OF WALL LEVEL |
| PL2 PLANTING TYPE 2 | |
| TURF TURF TYPE 1 | F1 CONCRETE SEAT |
| TX EXISTING TREE | F2 BOLLARD |
| T1 TREE TYPE 1: PALM TREES | F3 SHOWER |
| WALL-8 WALLS 1-6: INSITU CONCRETE | |

© 2017. THIS DRAWING IS COPYRIGHT OF TYRRELLSTUDIO PTY LTD.
DO NOT SCALE DRAWINGS, WRITTEN DIMENSIONS GOVERN.
ALL DIMENSIONS ARE SHOWN IN MILLIMETRES UNLESS OTHERWISE NOTED.
ALL DIMENSIONS SHALL BE VERIFIED ON SITE PRIOR TO CONSTRUCTION.
TYRRELLSTUDIO SHALL BE NOTIFIED IN WRITING OF ANY DISCREPANCIES.
THIS DRAWING MUST BE READ IN CONJUNCTION WITH ALL RELEVANT
CONTRACTS, SPECIFICATIONS AND DRAWINGS.
THIS DRAWING IS AN UNCONTROLLED COPY UNLESS OTHERWISE NOTED.

ISSUE	DATE	DESCRIPTION	REV	DATE	DESCRIPTION
01	09.10.19	DRAFT DA			
02	21.10.2019	DA ISSUE			
03	03.12.2019	DA ISSUE REVISED			

LANDSCAPE ARCHITECT

TYRRELLSTUDIO

M: PO BOX 1462, MANLY NSW 1585 AU A: LVL 1, 29 THE CORSO MANLY NSW 2095 AU
 T: +61 2 9263 9920 M: +61 410 303 926 E: info@tyrellstudio.com ADRN: 37 167 623 276
 W: www.tyrellstudio.com

PROJECT	LONG REEF SURF LIFE SAVING CLUB COLLAROY NSW 2097	PROJECT NO.	1705	ISSUE DATE	09.12.2019
CLIENT	NORTHERN BEACHES COUNCIL	DRAWN	TYR	CHECKED	TYR
DRAWING TITLE	LANDSCAPE SECTION	SCALE AT A1	1:100	DRAWING NO.	LR-L202
		ISSUE	03		



LEGEND

PV1 UNIT PAVING WITH INFILL PAVERS	RL NEW RELATIVE LEVEL
PV2 PERMEABLE UNIT PAVING	EX EXISTING LEVEL
PL1 PLANTING TYPE 1	TOW NEW TOP OF WALL LEVEL
PL2 PLANTING TYPE 2	F1 CONCRETE SEAT
TURF TURF TYPE 1	F2 BOLLARD
TX EXISTING TREE	F3 SHOWER
T1 TREE TYPE 1; PALM TREES	
WALL-8 WALLS 1-8; IN-SITU CONCRETE	

© 2017. THIS DRAWING IS COPYRIGHT OF TYRRELLSTUDIO PTY LTD.
 DO NOT SCALE DRAWINGS. WRITTEN DIMENSIONS GOVERN.
 ALL DIMENSIONS ARE SHOWN IN MILLIMETRES UNLESS OTHERWISE NOTED.
 ALL DIMENSIONS SHALL BE VERIFIED ON SITE PRIOR TO CONSTRUCTION.
 TYRRELLSTUDIO SHALL BE NOTIFIED IN WRITING OF ANY DISCREPANCIES.
 THIS DRAWING MUST BE READ IN CONJUNCTION WITH ALL RELEVANT
 CONTRACTS, SPECIFICATIONS AND DRAWINGS.
 THIS DRAWING IS AN UNCONTROLLED COPY UNLESS OTHERWISE NOTED.


ISSUE	DATE	DESCRIPTION	REV	DATE	DESCRIPTION
01	09.10.2019	DRAFT DA			
02	21.10.2019	DA ISSUE			
03	03.12.2019	DA ISSUE REVISED			

LANDSCAPE ARCHITECT

TYRRELLSTUDIO

M. PO BOX 1462, MANLY NSW 1585 AU A. LVL 1, 28 THE CORSO MANLY NSW 2089 AU
 T. +61 2 9553 9622 M. +61 415 693 606 E. info@tyrellstudio.com A&M. 97 157 623 219
 W. www.tyrellstudio.com

PROJECT	LONG REEF SURF LIFE SAVING CLUB COLLARROY NSW 2097	PROJECT NO.	1705	ISSUE DATE	09.12.2019
CLIENT	NORTHERN BEACHES COUNCIL	DRAWN	TYR	CHECKED	TYR
DRAWING TITLE	LANDSCAPE SECTION	SCALE AT A1	1:100	DRAWING NO.	LR-L203
		ISSUE	03		

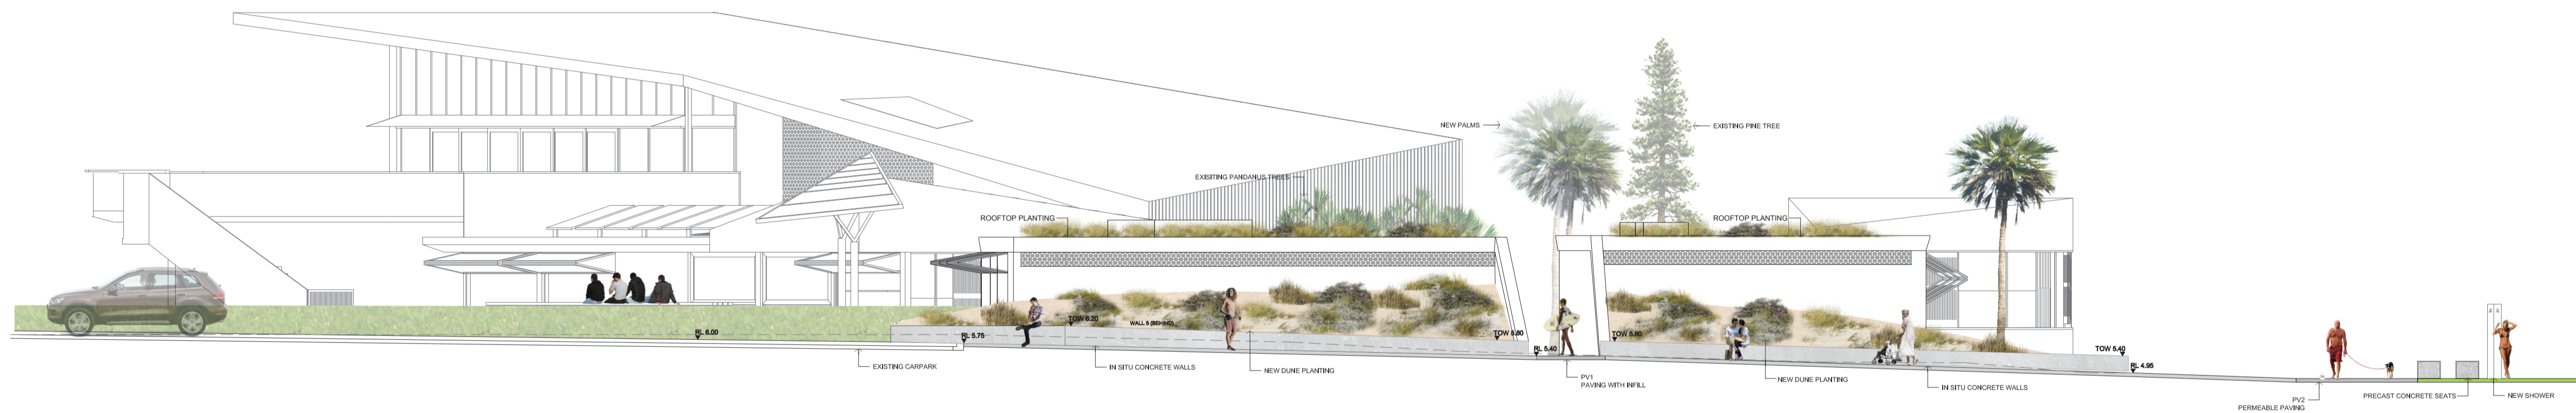

LEGEND

PV1 UNIT PAVING WITH INFILL PAVERS	RL NEW RELATIVE LEVEL
PV2 PERMEABLE UNIT PAVING	EX EXISTING LEVEL
PL1 PLANTING TYPE 1	TOW NEW TOP OF WALL LEVEL
PL2 PLANTING TYPE 2	F1 CONCRETE SEAT
TURF TURF TYPE 1	F2 BOLLARD
TX EXISTING TREE	F3 SHOWER
T1 TREE TYPE 1: PALM TREES	
WALL-1-8 WALLS 1-8: INSITU CONCRETE	

© 2017 THIS DRAWING IS COPYRIGHT OF TYRRELLSTUDIO PTY LTD.
 DO NOT SCALE DRAWINGS. WRITTEN DIMENSIONS GOVERN.
 ALL DIMENSIONS ARE SHOWN IN MILLIMETRES UNLESS OTHERWISE NOTED.
 ALL DIMENSIONS SHALL BE VERIFIED ON SITE PRIOR TO CONSTRUCTION.
 TYRRELLSTUDIO SHALL BE NOTIFIED IN WRITING OF ANY DISCREPANCIES.
 THIS DRAWING MUST BE READ IN CONJUNCTION WITH ALL RELEVANT
 CONTRACTS, SPECIFICATIONS AND DRAWINGS.
 THIS DRAWING IS AN UNCONTROLLED COPY UNLESS OTHERWISE NOTED.

ISSUE	DATE	DESCRIPTION	REV	DATE	DESCRIPTION
01	09.10.19	DRAFT FOR DA			
02	21.10.19	DA ISSUE			

LANDSCAPE ARCHITECT

TYRRELLSTUDIO

M: PO BOX 1462, MANLY NSW 1585 AU A: LVL 1, 29 THE CORSO MANLY NSW 2095 AU
 T: +61 2 9393 9023 M: +61 410 928 000 E: mail@tyrellstudio.com ABAW 97 167 622 216
 W: www.tyrellstudio.com

PROJECT	LONG REEF SURF LIFE SAVING CLUB COLLARROY NSW 2097	PROJECT NO.	1705	ISSUE DATE	21.10.2019
CLIENT	NORTHERN BEACHES COUNCIL	DRAWN	TYR	CHECKED	TYR
DRAWING TITLE	LANDSCAPE SECTION	SCALE AT A1	1:100	DRAWING NO.	LR-L201
		ISSUE	02		