




PERSPECTIVE

Drawing List	
Sheet Name	Sheet Number
Perspective, Location, Vicinity map	DA-01
Site Development Plan	DA-02
Ground Floor Plan	DA-03
Typical 1F, 2F, & 3F Demolition plan	DA-04
First Floor plan	DA-05
Second Floor plan	DA-06
Third Floor plan	DA-07
Roof Level	DA-08
Front Fence	DA-09
Front Fence details	DA-10
Letter box details	DA-11
Colour Schedule	DA-12
North Elevation	DA-20
Propose North Elevation	DA-21
West Elevation	DA-22
Propose West Elevation	DA-23
South Elevation	DA-24
Propose South Elevation	DA-25
East Elevation	DA-26
Propose East Elevation	DA-27
Balcony Details	DA-28
Section 1 & 2	DA-30
West-Front View	DA-90
Eastern & NE View	DA-91
Southern View	DA-92
Northern view	DA-93

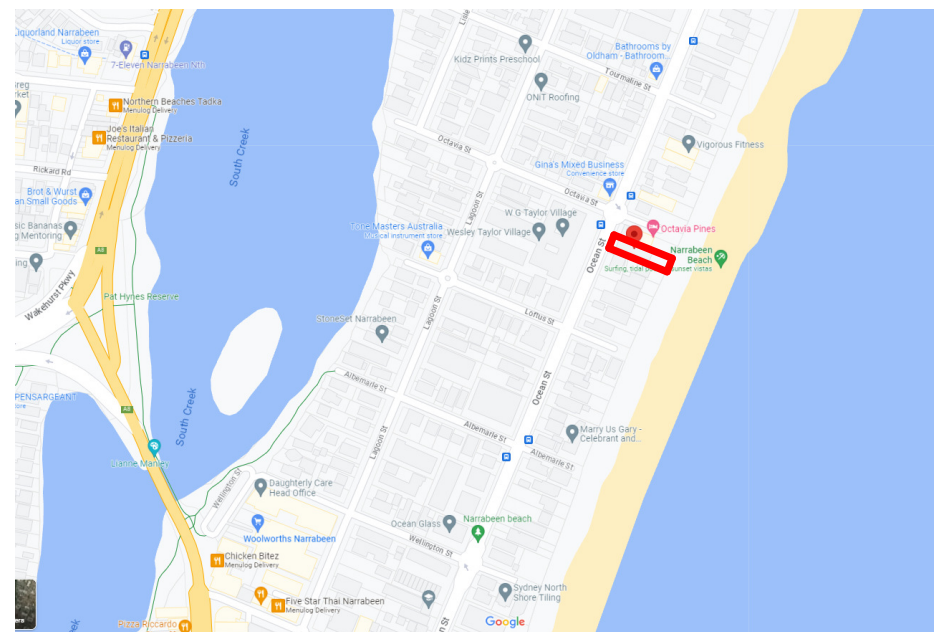

LOCATION MAP



VICINITY MAP

Regulated Design Record				
Project Address: 157 Ocean St, Narrabeen				
Project Title: Proposed Alteration & Additions				
Consent No.:		Body Corporate Reg No.: SIP 3128		
Drawing Title: Perspective, Location, Vicinity map		Drawing No.: DA-01		
Rev	Date dd.mm.yy	Description	DP Full Name	Reg No
	11.08.2023	DA ISSUE	Stephen R Fayle	DEP0000699



GENERAL NOTES
 1. CONTRACTORS MUST VERIFY ALL DIMENSIONS ON SITE PRIOR TO THE COMMENCEMENT OF ANY WORK OR THE PREPARATION OF SHOP DRAWINGS.
 2. FIGURED DIMENSIONS TO BE USED IN PREFERENCE TO SCALED DIMENSIONS.
 USE OF THESE DRAWINGS

The design and details shown on these drawings are applicable to this project only and may not be reproduced in whole or in part or be used for any other project or purpose without the written permission of Woodhouse & Danks Pty. Ltd. with whom copyright resides.

No. DATE REVISION OR ISSUE

11.08.2023 DA ISSUE

DWN. CHK.

Proposed Alteration & Additions
 157 Ocean St, Narrabeen
 NSW
 Perspective, Location, Vicinity map

WOODHOUSE & DANKS ARCHITECTS
 Suite 207 - Level 2, 20 Dale Street, Brookvale, NSW 2100
 T: (02) 9939 8810 F: (02) 9939 8830 E: admin@woodhousedanks.com.au

JOB No. 17009
DA-01

SCALE: @A3 DATE: Aug2023 DRAWN: rjo

OCTAVIA

(BITUMEN FORMATION)

STREET

S.P. 3128
Lot Area = 1016 m²
Bldg Foot print (GF) = 293 m²

First Flr GFA = 304 m²
Second Flr GFA = 304 m²
Third Flr GFA = 304 m²
Total GFA = 912 m²

LEGEND:

- BLD = EXTERNAL BUILDING
- BW = BOTTOM OF WALL
- CL = CENTRELINE
- CON = CONCRETE
- DRN = DRAIN
- DSIL = DOOR SILL LEVEL
- FCE = FENCE
- FL = FLOOR LEVEL
- G = GAS LID
- GAS = GAS METER
- GFL = GARAGE FLOOR LEVEL
- GP = GULLY PIT
- GRT = GRATE
- GUT = GUTTER
- INV = INVERT LEVEL
- LID = MISCELLANEOUS PIT LID
- NS = NATURAL SURFACE
- PP = POWER POLE
- REND = RENDERED
- RET = RETAINING
- TEL = TELSTRA
- TKB = TOP OF KERB
- TR = TREE
- TW = TOP OF WALL
- UBAL = UNDERSIDE BALCONY
- WM = WATER METER
- = ELECTRICITY

TREE
 T = TRUNK DIAMETER
 H = HEIGHT
 S = SPREAD DIAMETER

LEGEND:

- LINE OF FIRST FLR TO 3RD FLR
- ▨ GROUND FLR
- ▨ LANDSCAPE
- ▨ NEW WORKS
- ▨ DEMOLITION

DEMOLISH AND REPLACE CONCRETE DRIVEWAY; TO ENGR'S DETAILS

DEMOLISH & REPLACE CONCRETE DRIVEWAY TO ENGR'S DETAILS

DEMOLITION OF BALCONIES AND CONSTRUCT NEW BALCONIES AND INSTALL FRAMELESS GLASS BALUSTRADE ON SS SPIGGOTS TO AS 1288

ALL BALCONIES NEW & EXISTING TO INSTALL SELECTED TRAFFICABLE WATERPROOFING MEMBRANE ON TOP AND EDGES

REPLACE ALL GARAGE DOORS COLOURBOND (TILT-A-DOORS) VERIFY ACTUAL WIDTH

DEMOLITION OF ALL HEBEL BALUSTRADES AND REPLACE WITH FRAMELESS GLASS BALUSTRADE ON SS SPIGGOTS TO AS 1288

DEMOLITION OF THE WESTERN BALCONIES L1 TO L3

CONSTRUCT NEW FRONT FENCE AND LETTER BOXES W/ PLANTER AREAS

NEW GATE TO MATCH NEW FENCE

NEW FENCE AND GATE TO BIN AREA

EXISTING RENDERED WALL TO REMAIN, REMOVE POST BOXES & MAKE GOOD

EXIST CONCRETE AREA & PATH TO REMAIN

REPLACE ALL GUTTERS, FASCIAS & DOWNPIPES, INCL. RESIZING AS REQD

DEMOLITION OF SOUTHERN BALCONIES (JULIET STYLE) L1 TO L3

REPLACE ALL GUTTERS & DOWNPIPES, INCL. RESIZING AS REQD


DEMOLISH AND REPLACE CONCRETE DRIVEWAY; TO ENGR'S DETAILS

NOTE:
Investigate and make good as may be required to sewer and/or stormwater pipes below driveway.

1 Site Development Plan
 1 : 200

Landscape area (Right) = 53 m²
Landscape area (Rear) = 137 m²

Regulated Design Record			
Project Address: 157 Ocean St, Narrabeen			
Project Title: Proposed Alteration & Additions			
Consent No.:		Body Corporate Reg No.: SIP 3128	
Drawing Title: Site Development Plan		Drawing No.: DA-02	
Rev	Date dd.mm.yy	Description	DP Full Name
1	11.08.2023	DA ISSUE	Stephen R Fayle
		Reg No	DEP0000699

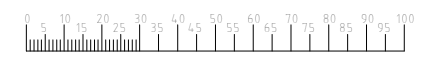

GENERAL NOTES

- CONTRACTORS MUST VERIFY ALL DIMENSIONS ON SITE PRIOR TO THE COMMENCEMENT OF ANY WORK OR THE PREPARATION OF SHOP DRAWINGS.
- FIGURED DIMENSIONS TO BE USED IN PREFERENCE TO SCALED DIMENSIONS.

The design and details shown on these drawings are applicable to this project only and may not be reproduced in whole or in part or be used for any other project or purpose without the written permission of Woodhouse & Danks Pty. Ltd. with whom copyright resides.


No.	DATE	REVISION OR ISSUE
1	11.08.2023	DA ISSUE

Proposed Alteration & Additions
 157 Ocean St, Narrabeen
 NSW
Site Development Plan

WOODHOUSE & DANKS ARCHITECTS
 Suite 207 - Level 2, 20 Dale Street, Brookvale, NSW 2100
 T: (02) 9939 8810 F: (02) 9939 8830 E: admin@woodhousedanks.com.au

17009
 DWG. No. **DA-02**
 SCALE 1:200@A3 DATE Aug2023

NOTE:
DEMOLITION - [Red hatched box]
NEW - [Yellow box]

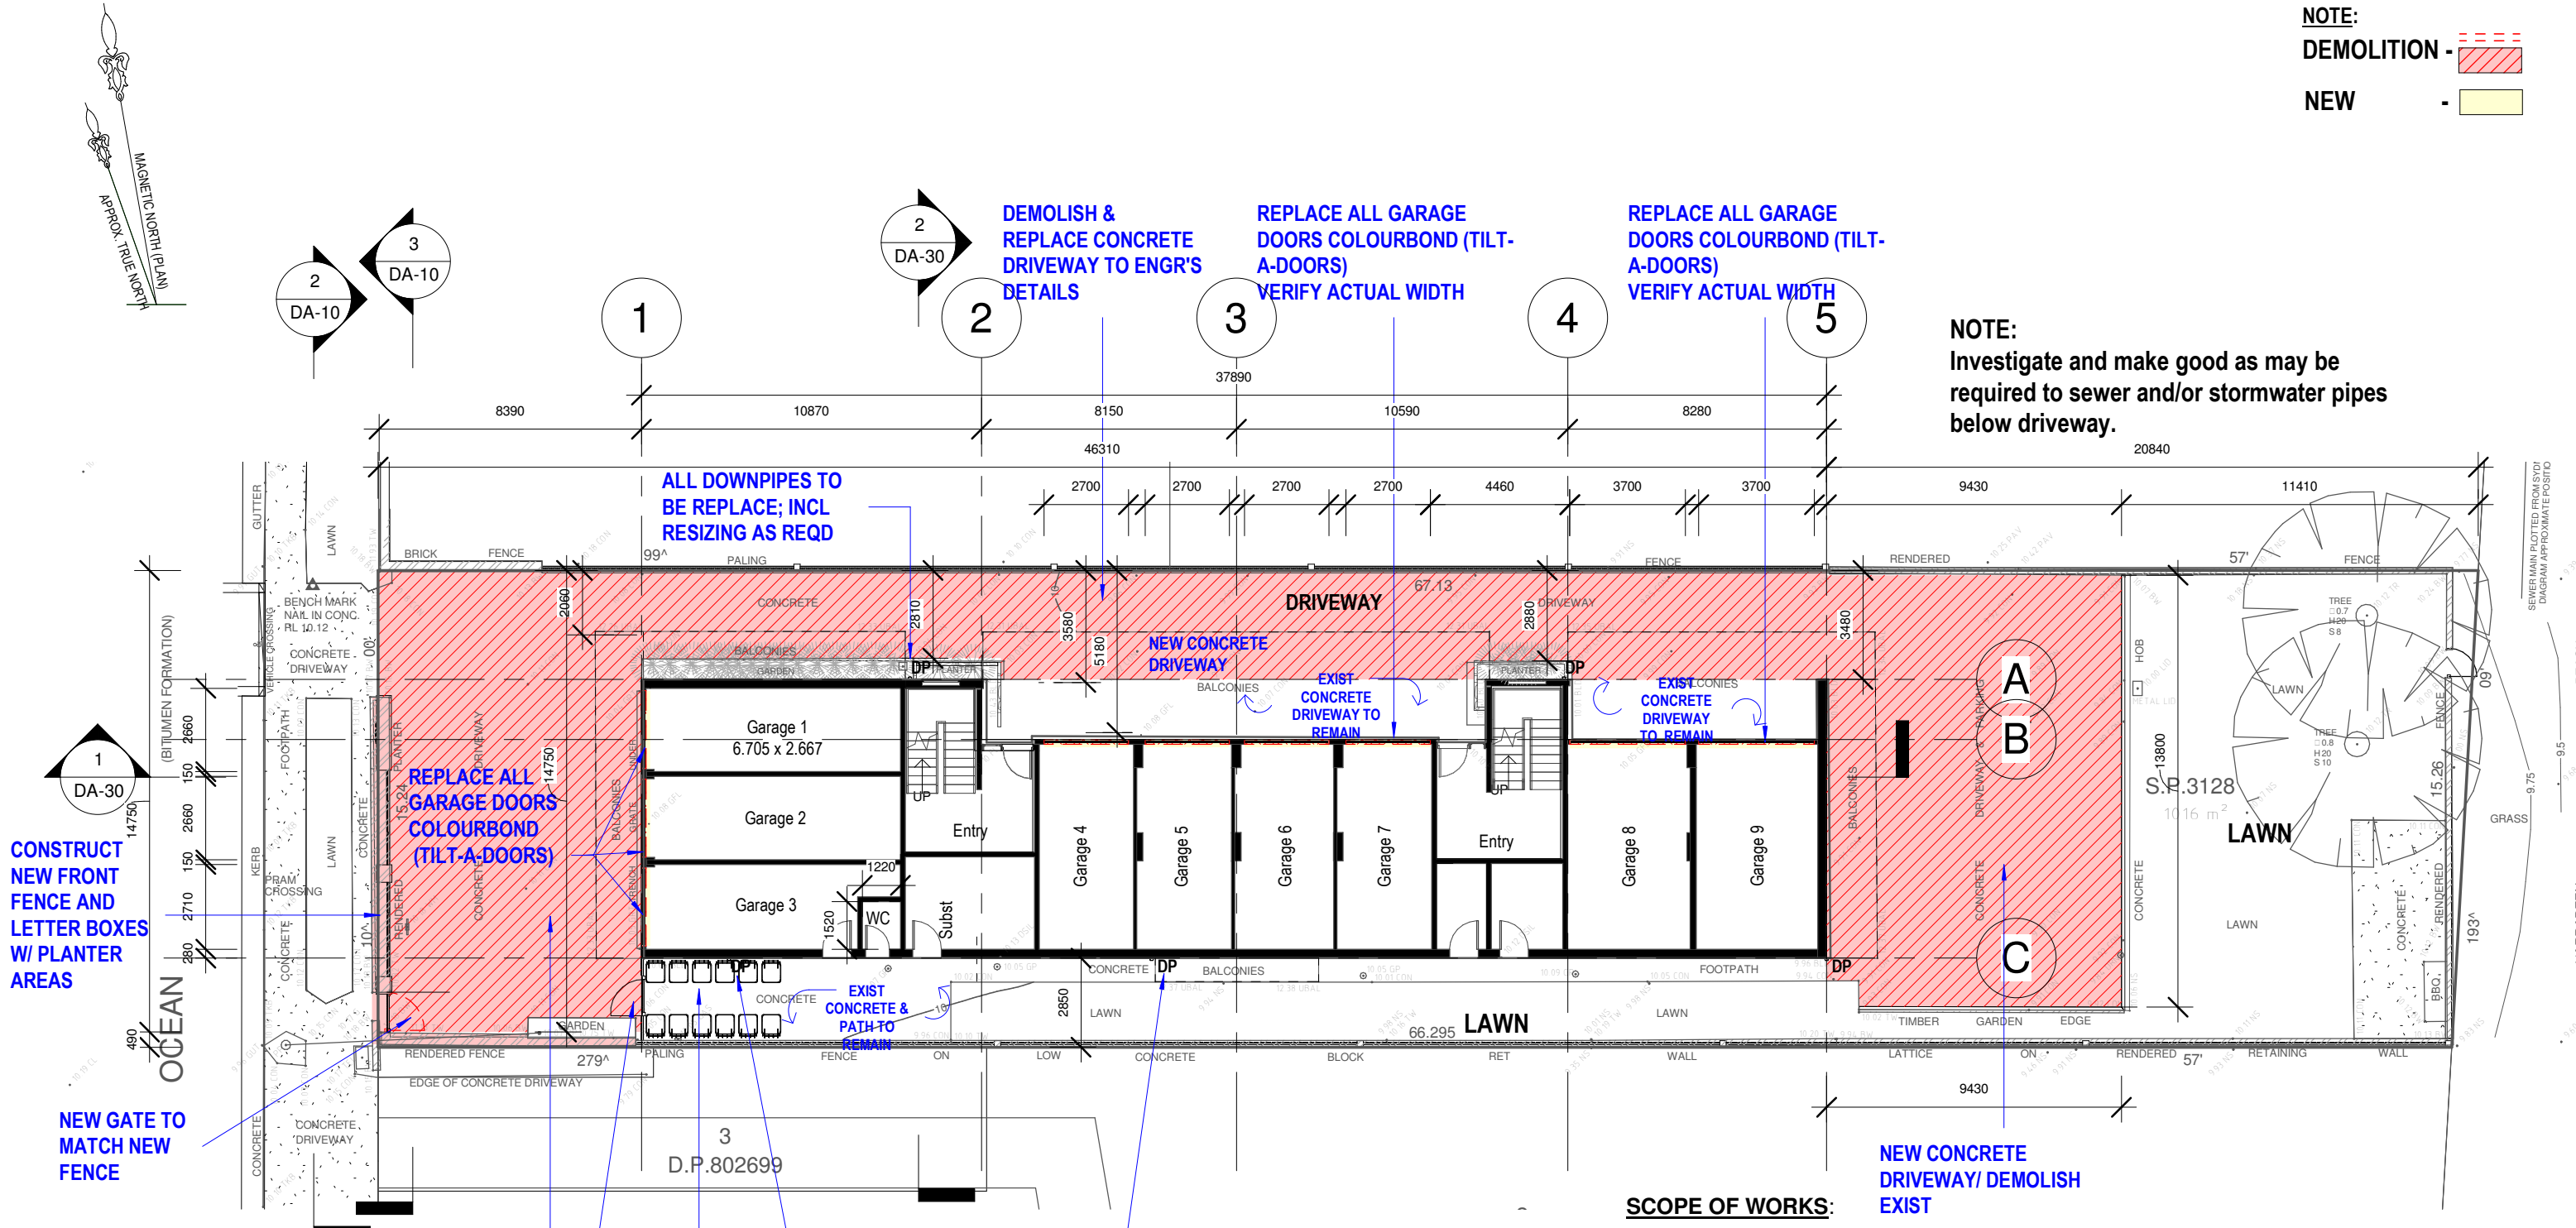


NOTE:
 Investigate and make good as may be required to sewer and/or stormwater pipes below driveway.

1 Ground Floor Plan
 1 : 200

SCOPE OF WORKS:

1. Demolish and replace concrete driveway slab along northern driveway including East and West driveway areas
2. Investigate and make good as may be required to sewer and/or stormwater pipes below driveway.
3. Replace all garage doors (Colourbond Tilt-a-doors)
4. Remove and replace all gutters and downpipes, including re-sizing as required for volume of flow.
5. Re-paint all external walls /eaves/ fascias/ and balcony slab soffits and edges, etc (all exterior surfaces of the building but not alum windows or doors)
6. Construct new front fence and letterboxes with planter areas in the fence (existing planter areas are to be incorporated but re-plant these areas with new plants)
7. Construct new fence and gate to existing Bin Storage area (southern side of building)

Rev	Date dd.mm.yy	Description	DP Full Name	Reg No
	11.08.2023	DA ISSUE	Stephen R Fayle	DEP0000699

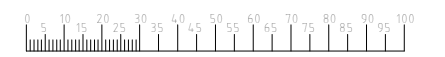


GENERAL NOTES
 1. CONTRACTORS MUST VERIFY ALL DIMENSIONS ON SITE PRIOR TO THE COMMENCEMENT OF ANY WORK OR THE PREPARATION OF SHOP DRAWINGS.
 2. FIGURED DIMENSIONS TO BE USED IN PREFERENCE TO SCALED DIMENSIONS.
 USE OF THESE DRAWINGS
 The design and details shown on these drawings are applicable to this project only and may not be reproduced in whole or in part or be used for any other project or purpose without the written permission of Woodhouse & Danks Pty. Ltd. with whom copyright resides.

No.	DATE	REVISION OR ISSUE	DWN. CHK. No.	DATE	REVISION OR ISSUE	DWN. CHK.
	11.08.2023	DA ISSUE				

Proposed Alteration & Additions
 157 Ocean St, Narrabeen
 NSW
Ground Floor Plan


WOODHOUSE & DANKS ARCHITECTS
 Suite 207 - Level 2, 20 Dale Street, Brookvale, NSW 2100
 T: (02) 9939 8810 F: (02) 9939 8830 E: admin@woodhousedanks.com.au
 Job No. **17009**
 DWG. No. **DA-03**
 DATE **Aug2023**
 SCALE **As indicated@A3**

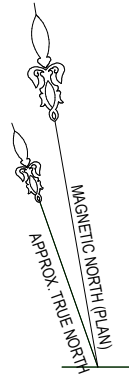

NOTE:
DEMOLITION - [Red hatched box]
NEW - [Yellow box]

SCOPE OF WORKS:

1. Demolition of the southern (Juliet style) balconies L1 to L3
2. Demolition of the western balconies (facing the street) L1 to L3
3. Construct new reinf conc balconies to these locations (replace the old with matching new concrete balconies, to engineers details)
4. Demolish and replace concrete driveway slab along North, East and West driveways
5. Investigate and make good as may be required to sewer and/or stormwater pipes below driveway.
6. Demolish existing Hebel balcony balustrades; and replace with new stainless steel and glass balustrades. Glass balustrades are to be frameless glass with ss pin fixed to edge of concrete balcony slab) - to be designed to AS 1288). Include a 50mm dia top ss handrail to top of glass balustrades.
7. Replace all garage doors (Colourbond Tilt-a-doors)
8. Install selected waterproof trafficable membrane to top and edges of all new and existing balconies.
9. Remove and replace all gutters and downpipes, including re-sizing as required for volume of flow.
10. Re-paint all external walls /eaves/ fascias/ and balcony slab soffits and edges, etc (all exterior surfaces of the building but not alum windows or doors)
11. Construct new front fence and letterboxes with planter areas in the fence
12. Construct new fence and gate to Bin Storage area (southern side of building)

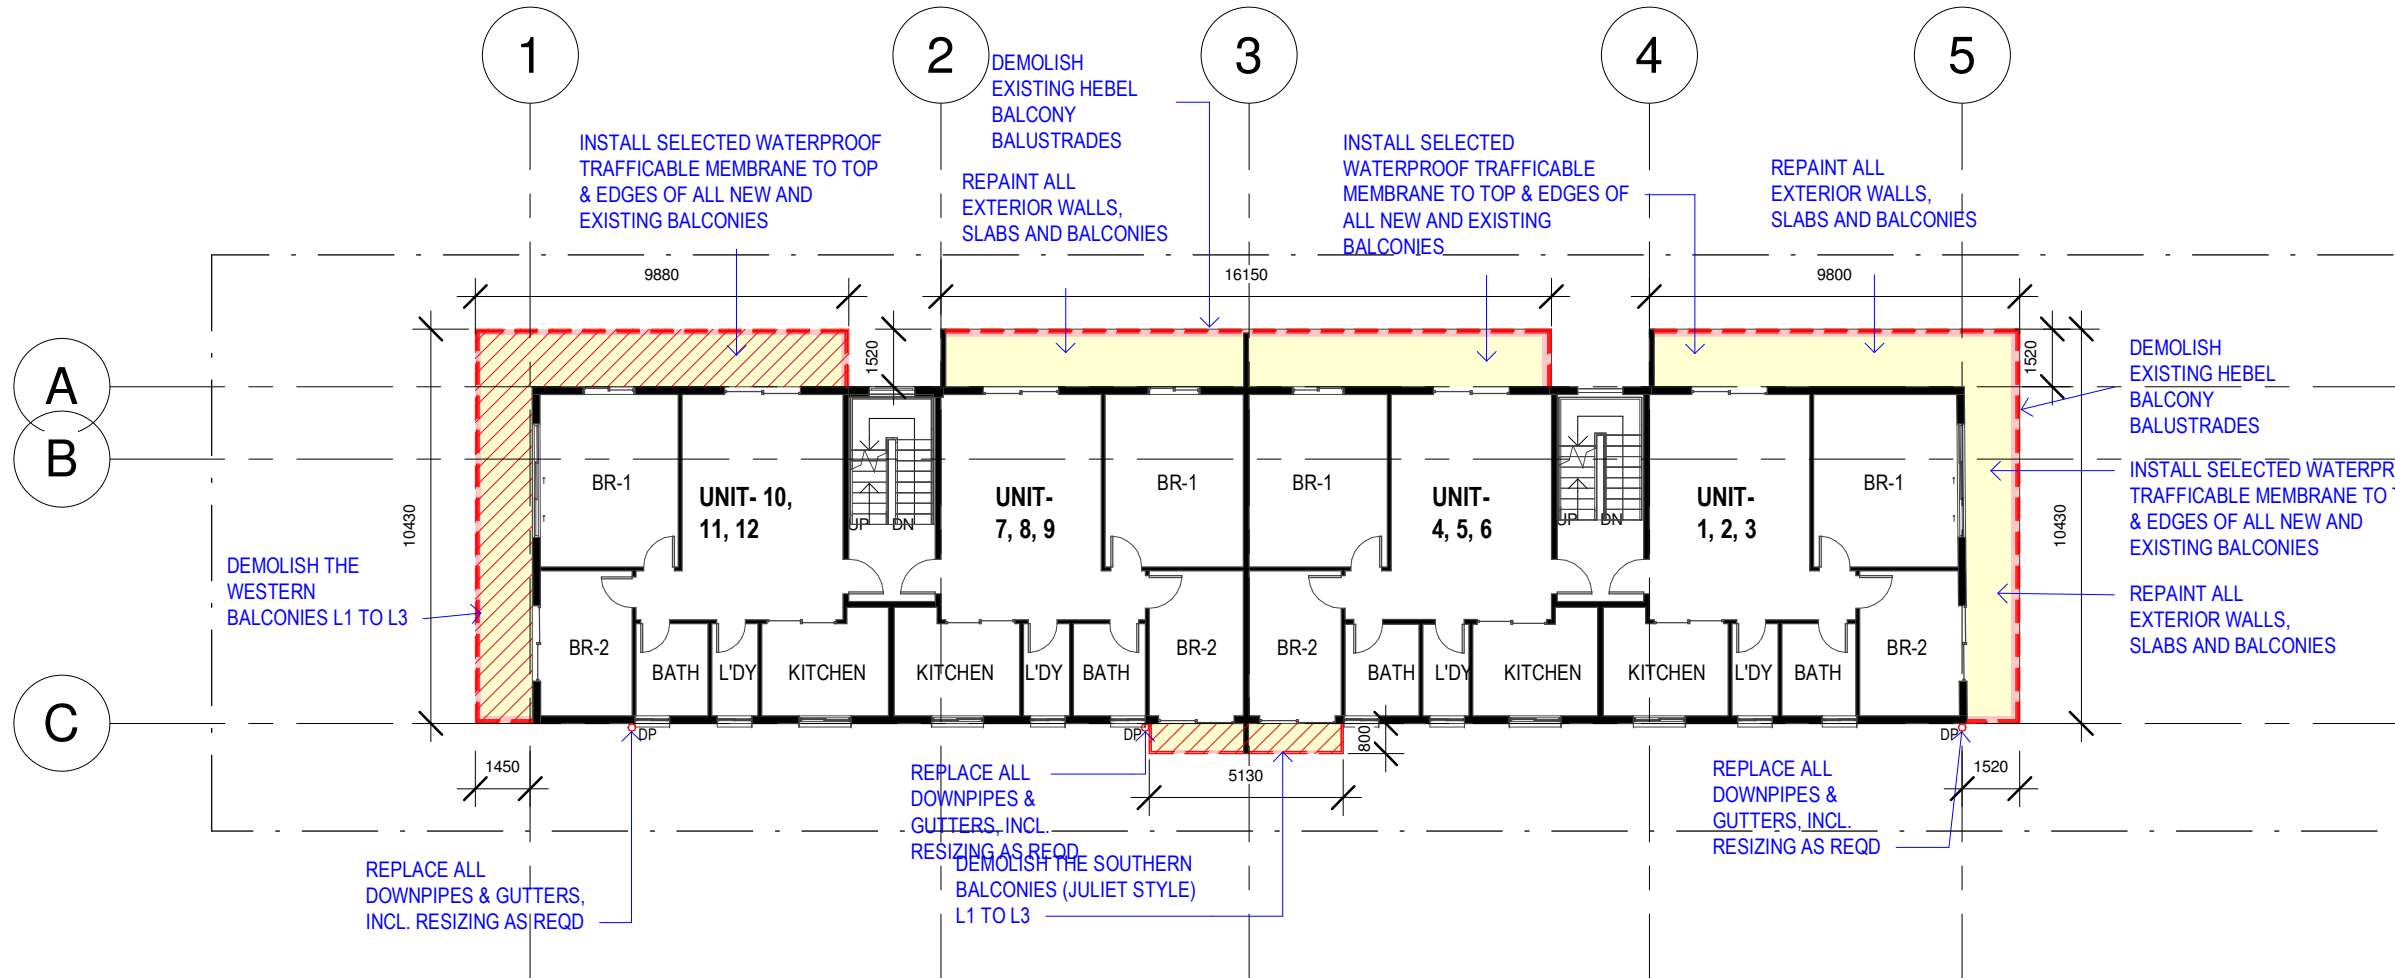

1 Typical 1F, 2F, 3F Demolition Plan
 1 : 200


Regulated Design Record				
Project Address: 157 Ocean St, Narrabeen				
Project Title: Proposed Alteration & Additions				
Consent No.:		Body Corporate Reg No.: SIP 3128		
Drawing Title: Typical 1F, 2F, & 3F Demolition plan		Drawing No.: DA-04		
Rev	Date dd.mm.yy	Description	DP Full Name	Reg No
	11.08.2023	DA ISSUE	Stephen R Fayle	DEP0000699

GENERAL NOTES
 1. CONTRACTORS MUST VERIFY ALL DIMENSIONS ON SITE PRIOR TO THE COMMENCEMENT OF ANY WORK OR THE PREPARATION OF SHOP DRAWINGS.
 2. FIGURED DIMENSIONS TO BE USED IN PREFERENCE TO SCALED DIMENSIONS.
 USE OF THESE DRAWINGS
 The design and details shown on these drawings are applicable to this project only and may not be reproduced in whole or in part or be used for any other project or purpose without the written permission of Woodhouse & Danks Pty. Ltd. with whom copyright resides.


No.	DATE	REVISION OR ISSUE	DWN. CHK. No.	DATE	REVISION OR ISSUE	DWN. CHK.
	11.08.2023	DA ISSUE				

Proposed Alteration & Additions
 157 Ocean St, Narrabeen
 NSW
Typical 1F, 2F, & 3F Demolition plan

WOODHOUSE & DANKS ARCHITECTS
 Suite 207 - Level 2, 20 Dale Street, Brookvale, NSW 2100
 T: (02) 9939 8810 F: (02) 9939 8830 E: admin@woodhousedanks.com.au
 JOB No. **17009**
 DWG. No. **DA-04**
 DATE **Aug2023**
 SCALE **As indicated@A3**
 DRAWN **rjo**
 CHECKED **rjo**

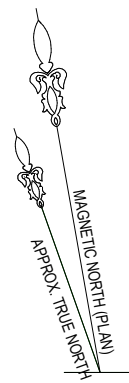


NOTE:
DEMOLITION - [Red hatched box]
NEW - [Yellow box]

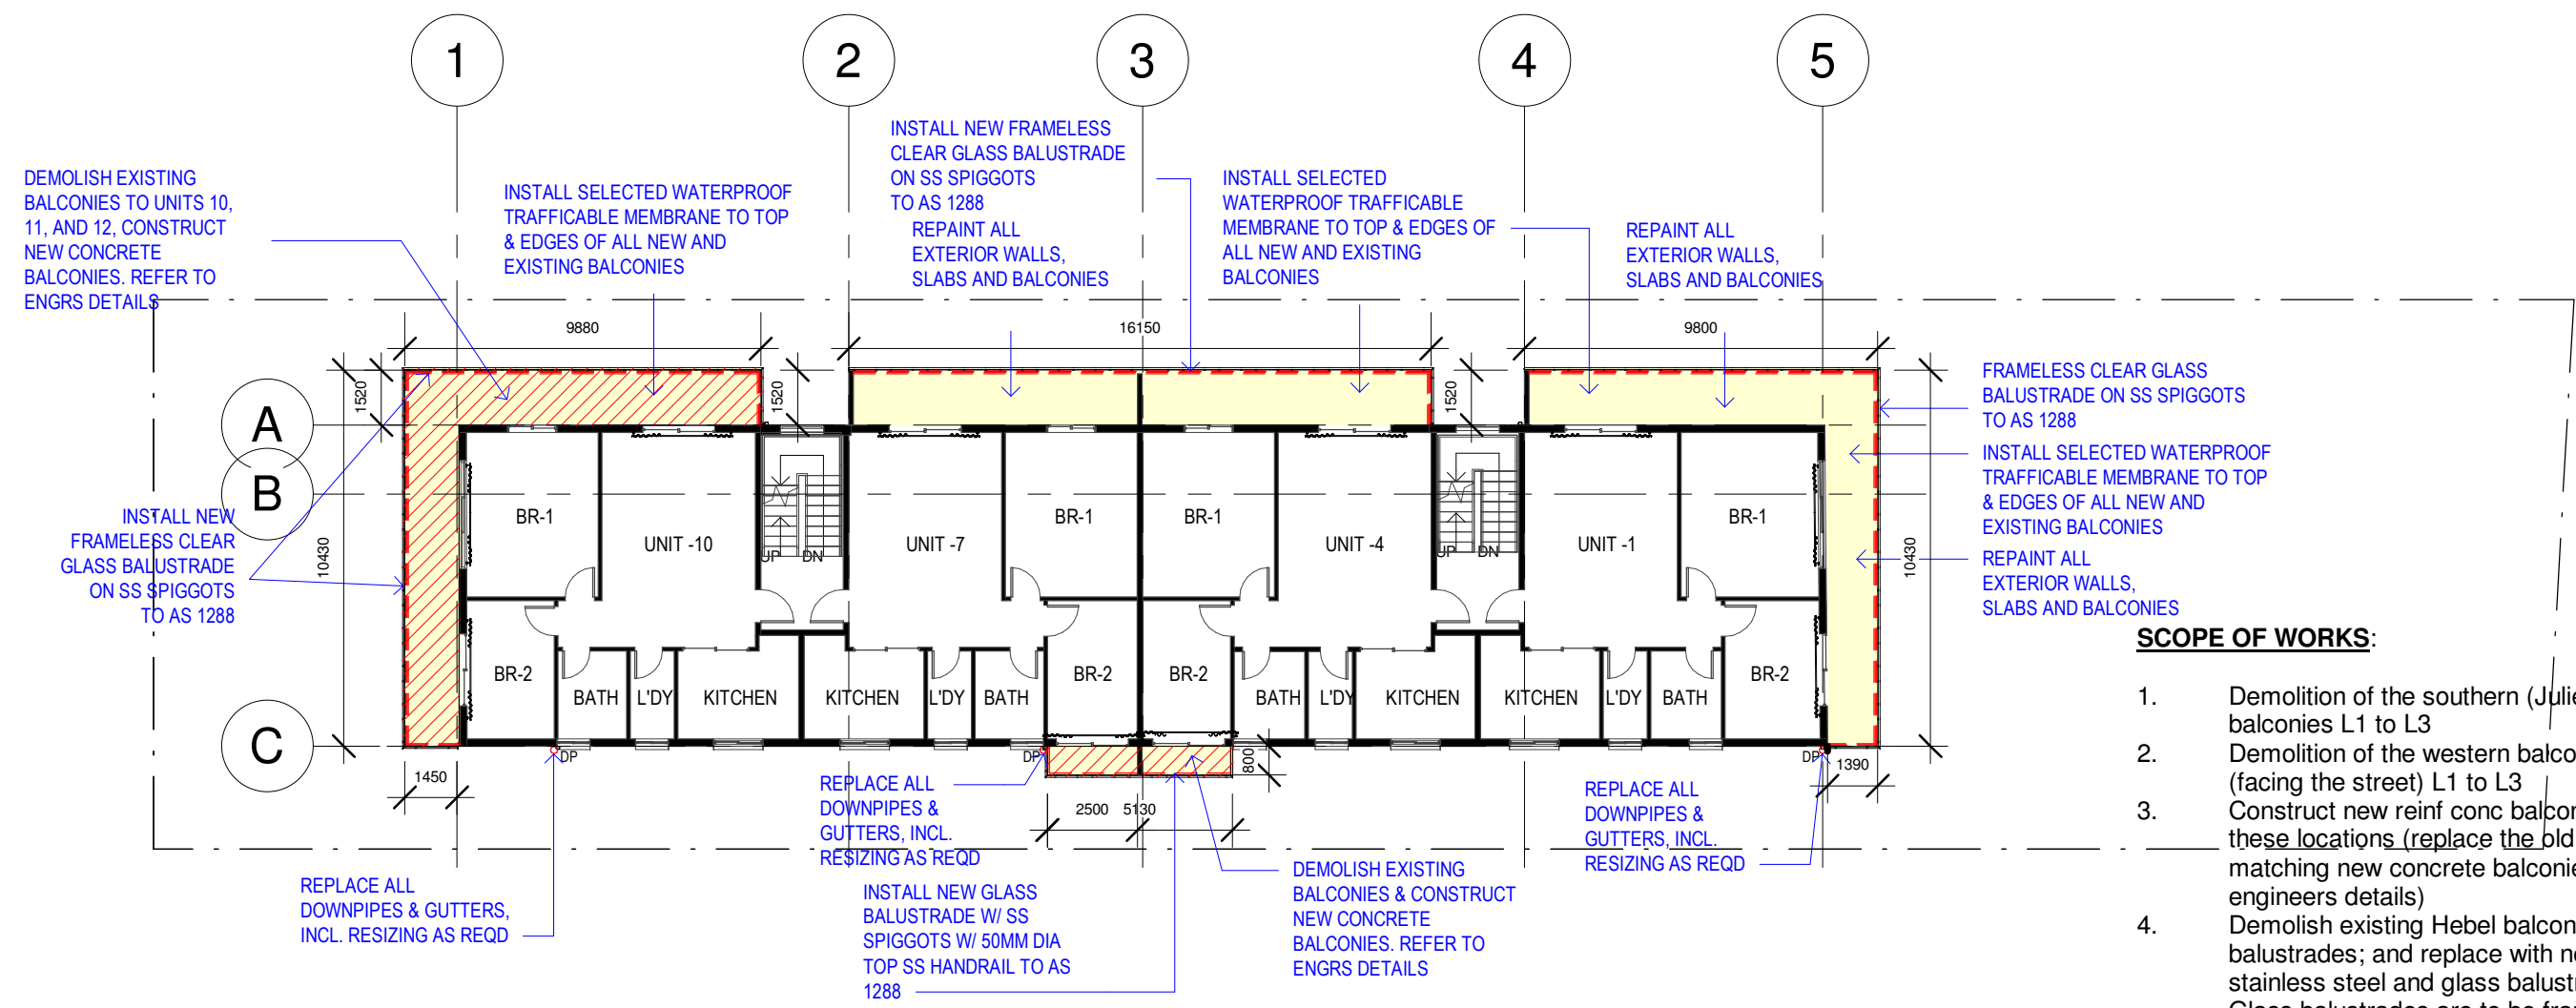

1 First Floor
1 : 200

- SCOPE OF WORKS:**
- Demolition of the southern (Juliet style) balconies L1 to L3
 - Demolition of the western balconies (facing the street) L1 to L3
 - Construct new reinf conc balconies to these locations (replace the old with matching new concrete balconies, to engineers details)
 - Demolish existing Hebel balcony balustrades; and replace with new stainless steel and glass balustrades. Glass balustrades are to be frameless glass with ss pin fixed to edge of concrete balcony slab - to be designed to AS 1288). Include a 50mm dia top ss handrail to top of glass balustrades.
 - Install selected waterproof trafficable membrane to top and edges of all new and existing balconies.
 - Remove and replace all gutters and downpipes, including re-sizing as required for volume of flow.
 - Re-paint all external walls /eaves/ fascias/ and balcony slab soffits and edges, etc (all exterior surfaces of the building but not alum windows or doors)

Rev	Date dd.mm.yy	Description	DP Full Name	Reg No
	11.08.2023	DA ISSUE	Stephen R Fayle	DEP0000699

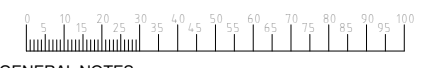


GENERAL NOTES
 1. CONTRACTORS MUST VERIFY ALL DIMENSIONS ON SITE PRIOR TO THE COMMENCEMENT OF ANY WORK OR THE PREPARATION OF SHOP DRAWINGS.
 2. FIGURED DIMENSIONS TO BE USED IN PREFERENCE TO SCALED DIMENSIONS.
 USE OF THESE DRAWINGS
 The design and details shown on these drawings are applicable to this project only and may not be reproduced in whole or in part or be used for any other project or purpose without the written permission of Woodhouse & Danks Pty. Ltd. with whom copyright resides.


No.	DATE	REVISION OR ISSUE
	11.08.2023	DA ISSUE

Proposed Alteration & Additions
 157 Ocean St, Narrabeen
 NSW
First Floor plan

WOODHOUSE & DANKS ARCHITECTS
 Suite 207 - Level 2, 20 Dale Street, Brookvale, NSW 2100
 T: (02) 9939 8810 F: (02) 9939 8830 E: admin@woodhousedanks.com.au
17009
DA-05
 SCALE: As indicated@A3 DATE: Aug2023 DRAWN: rjo

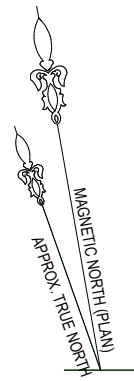

NOTE:
DEMOLITION - [Red hatched box]
NEW - [Yellow box]

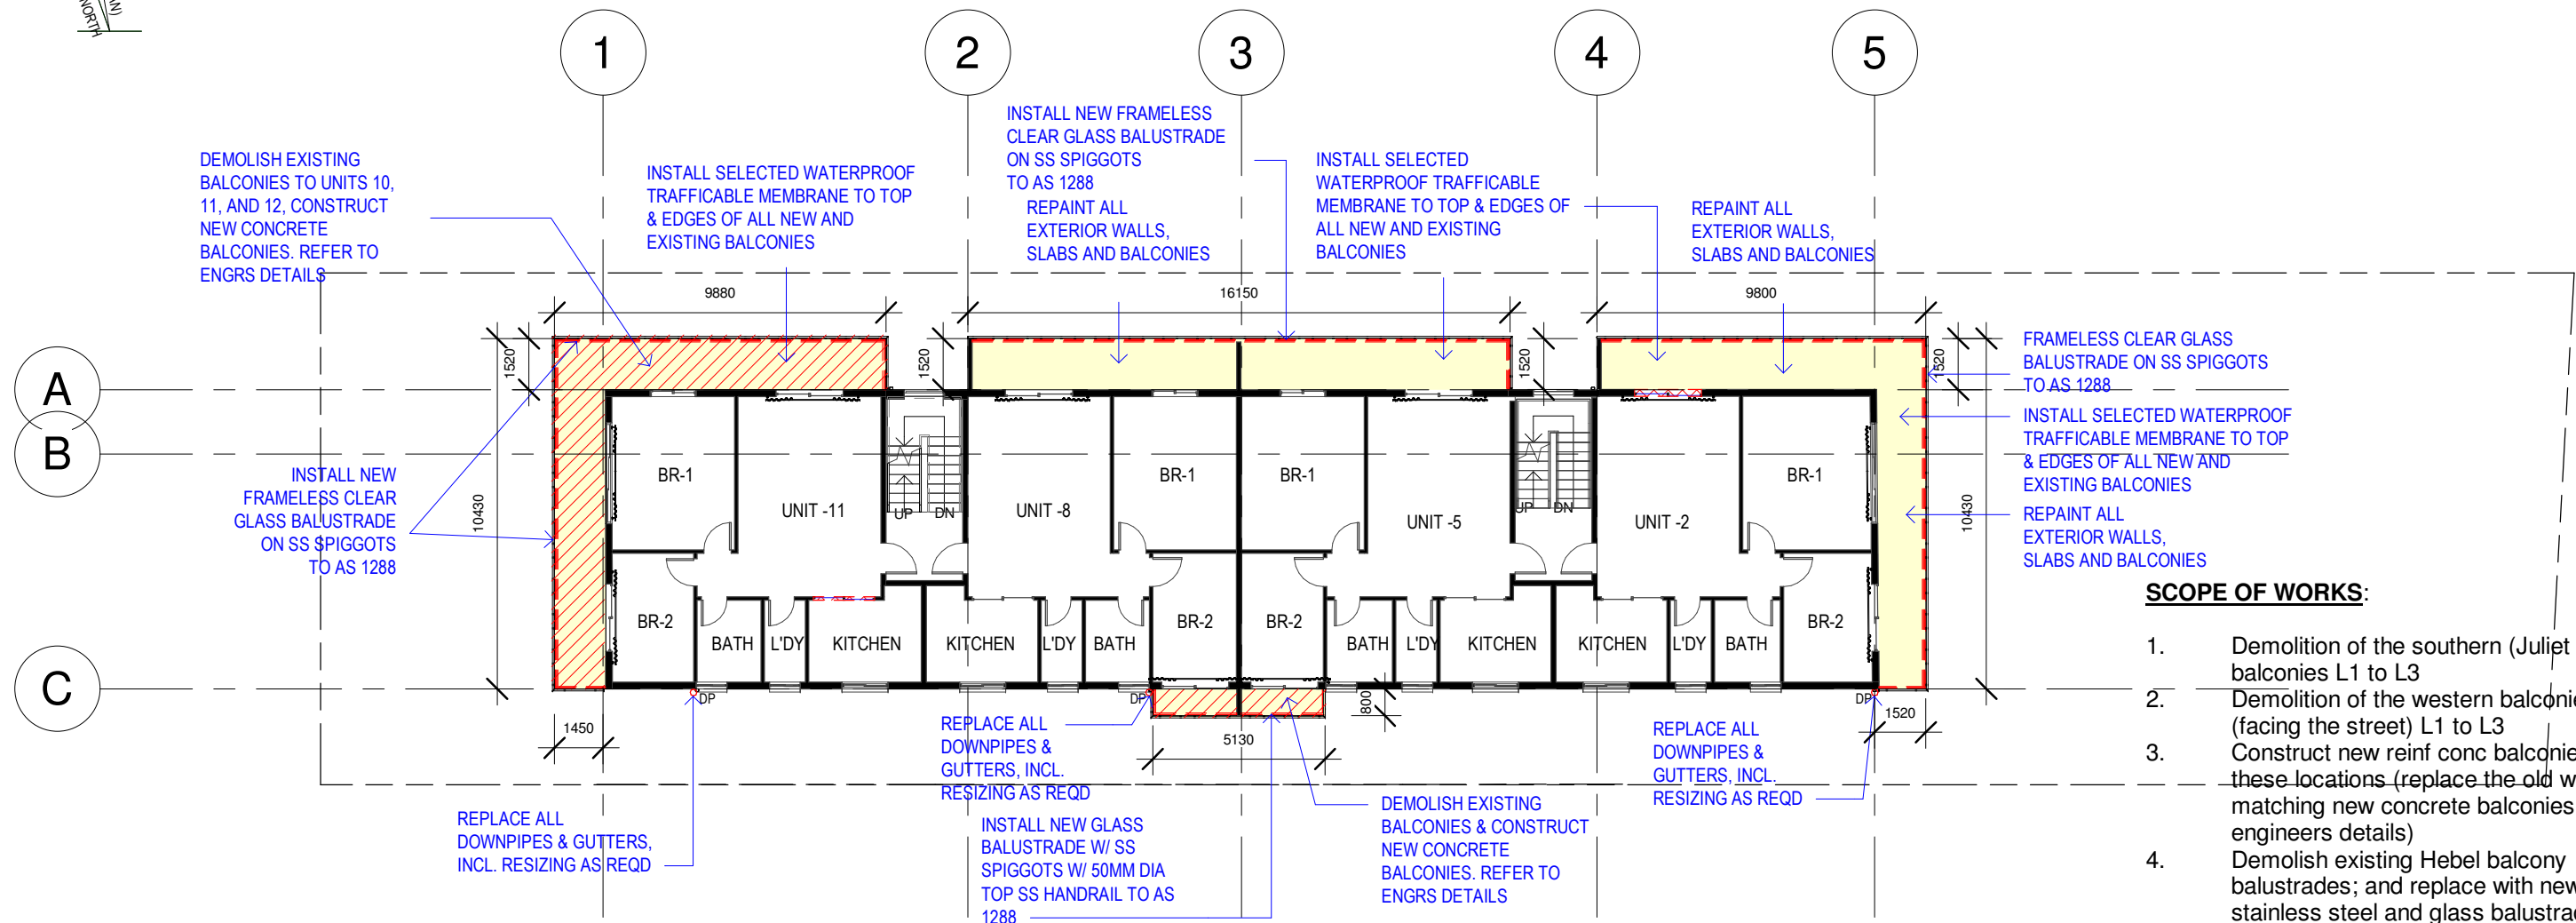

SCOPE OF WORKS:

- Demolition of the southern (Juliet style) balconies L1 to L3
- Demolition of the western balconies (facing the street) L1 to L3
- Construct new reinf conc balconies to these locations (replace the old with matching new concrete balconies, to engineers details)
- Demolish existing Hebel balcony balustrades; and replace with new stainless steel and glass balustrades. Glass balustrades are to be frameless glass with ss pin fixed to edge of concrete balcony slab - to be designed to AS 1288). Include a 50mm dia top ss handrail to top of glass balustrades.
- Install selected waterproof trafficable membrane to top and edges of all new and existing balconies.
- Remove and replace all gutters and downpipes, including re-sizing as required for volume of flow.
- Re-paint all external walls / eaves/ fascias/ and balcony slab soffits and edges, etc (all exterior surfaces of the building but not alum windows or doors)

Rev	Date dd.mm.yy	Description	DP Full Name	Reg No
			Stephen R Fayle	DEP0000699




GENERAL NOTES
 1. CONTRACTORS MUST VERIFY ALL DIMENSIONS ON SITE PRIOR TO THE COMMENCEMENT OF ANY WORK OR THE PREPARATION OF SHOP DRAWINGS.
 2. FIGURED DIMENSIONS TO BE USED IN PREFERENCE TO SCALED DIMENSIONS.
 USE OF THESE DRAWINGS
 The design and details shown on these drawings are applicable to this project only and may not be reproduced in whole or in part or be used for any other project or purpose without the written permission of Woodhouse & Danks Pty. Ltd. with whom copyright resides.


No.	DATE	REVISION OR ISSUE	DWN. CHK. No.	DATE	REVISION OR ISSUE	DWN. CHK.

Proposed Alteration & Additions
 157 Ocean St, Narrabeen
 NSW
Second Floor plan

WOODHOUSE & DANKS ARCHITECTS
 Suite 207 - Level 2, 20 Dale Street, Brookvale, NSW 2100
 T: (02) 9939 8810 F: (02) 9939 8830 E: admin@woodhousedanks.com.au
JOB No. 17009
DWG. No. DA-06
 DATE: Aug2023
 SCALE: As indicated@A3
 DRAWN: rjo

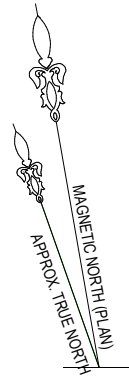

NOTE:
DEMOLITION - [Red hatched box]
NEW - [Yellow box]

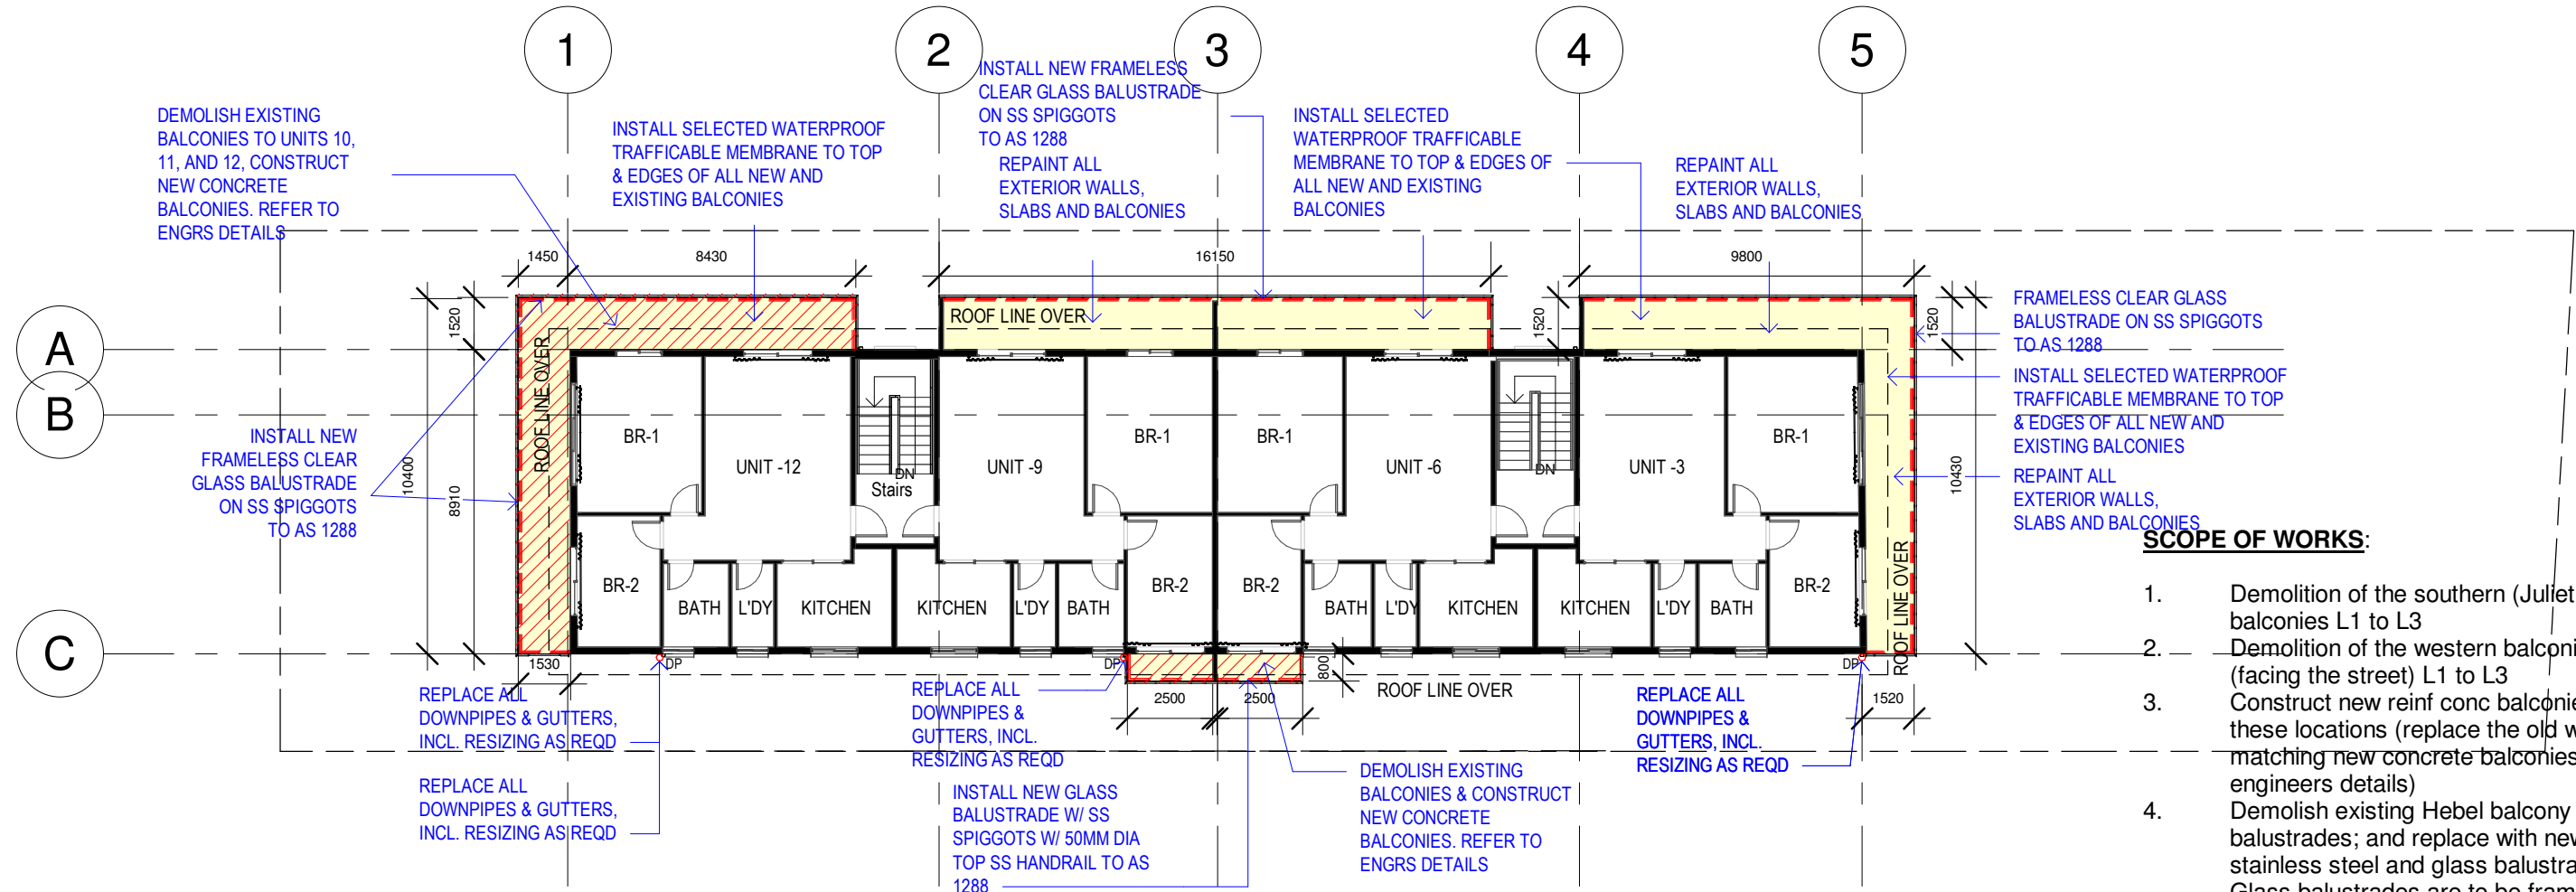

SCOPE OF WORKS:

1. Demolition of the southern (Juliet style) balconies L1 to L3
2. Demolition of the western balconies (facing the street) L1 to L3
3. Construct new reinf conc balconies to these locations (replace the old with matching new concrete balconies, to engineers details)
4. Demolish existing Hebel balcony balustrades; and replace with new stainless steel and glass balustrades. Glass balustrades are to be frameless glass with ss pin fixed to edge of concrete balcony slab - to be designed to AS 1288). Include a 50mm dia top ss handrail to top of glass balustrades.
5. Install selected waterproof trafficable membrane to top and edges of all new and existing balconies.
6. Remove and replace all gutters and downpipes, including re-sizing as required for volume of flow.
7. Re-paint all external walls /eaves/ fascias/ and balcony slab soffits and edges, etc (all exterior surfaces of the building but not alum windows or doors)

1 Third Floor
1 : 200

Rev	Date dd.mm.yy	Description	DP Full Name	Reg No
	11.08.2023	DA ISSUE	Stephen R Fayle	DEP0000699




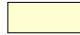
GENERAL NOTES
 1. CONTRACTORS MUST VERIFY ALL DIMENSIONS ON SITE PRIOR TO THE COMMENCEMENT OF ANY WORK OR THE PREPARATION OF SHOP DRAWINGS.
 2. FIGURED DIMENSIONS TO BE USED IN PREFERENCE TO SCALED DIMENSIONS.
 USE OF THESE DRAWINGS
 The design and details shown on these drawings are applicable to this project only and may not be reproduced in whole or in part or be used for any other project or purpose without the written permission of Woodhouse & Danks Pty. Ltd. with whom copyright resides.


No.	DATE	REVISION OR ISSUE
	11.08.2023	DA ISSUE

Proposed Alteration & Additions
 157 Ocean St, Narrabeen
 NSW
Third Floor plan

WOODHOUSE & DANKS ARCHITECTS
 Suite 207 - Level 2, 20 Dale Street, Brookvale, NSW 2100
 T: (02) 9939 8810 F: (02) 9939 8830 E: admin@woodhousedanks.com.au
17009
DA-07
 SCALE: As indicated@A3 DATE: Aug2023 DRAWN: rjo



NOTE:
DEMOLITION - 
NEW - 

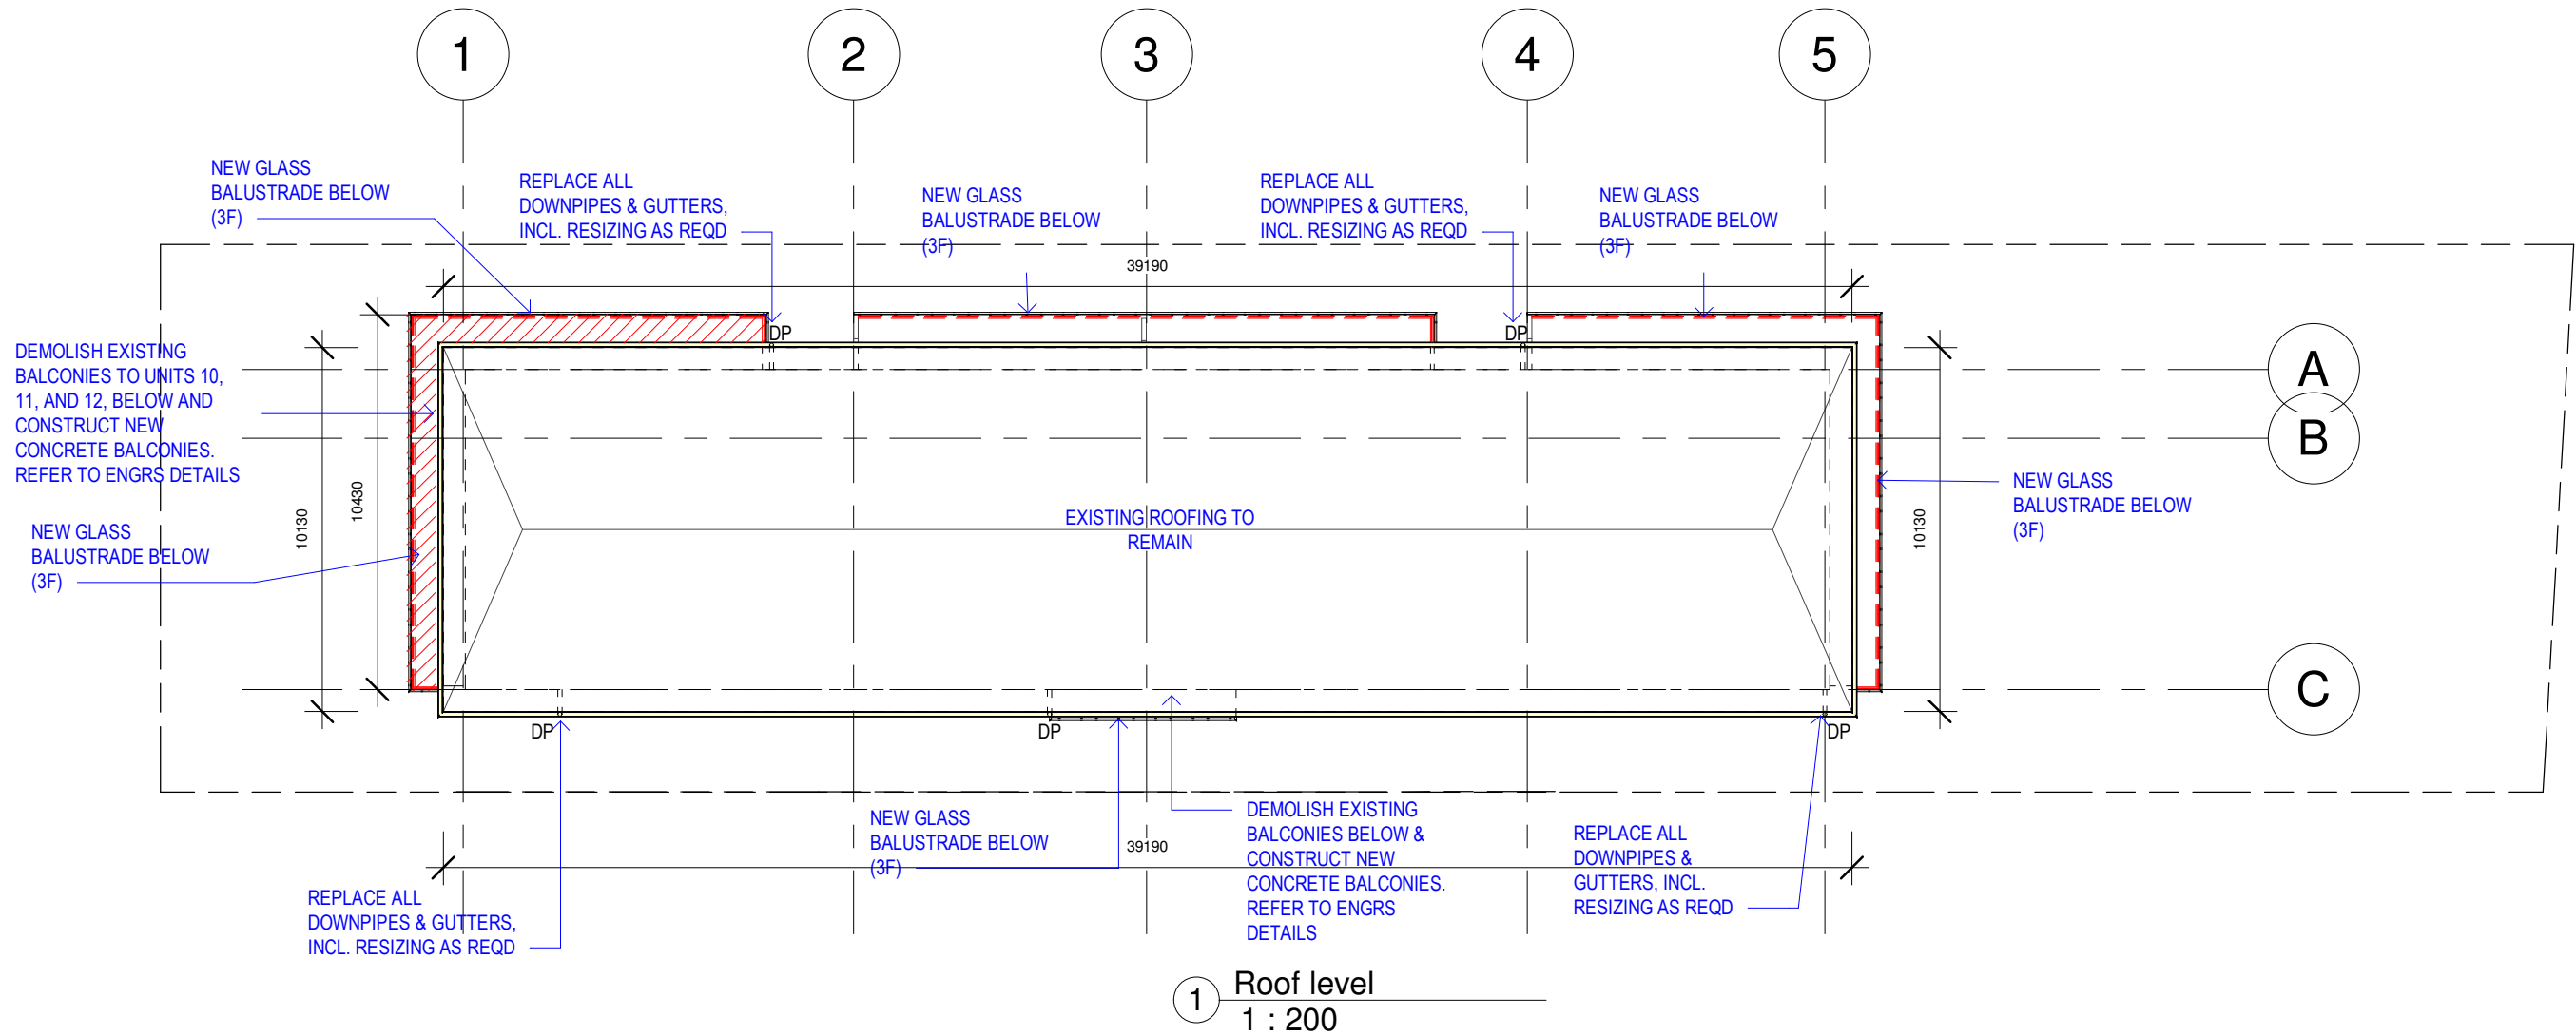

1 Roof level
1 : 200

Regulated Design Record				
Project Address: 157 Ocean St, Narrabeen				
Project Title: Proposed Alteration & Additions				
Consent No.:		Body Corporate Reg No.: SIP 3128		
Drawing Title: Roof Level		Drawing No.: DA-08		
Rev	Date dd.mm.yy	Description	DP Full Name	Reg No
	11.08.2023	DA ISSUE	Stephen R Fayle	DEP0000699

0 5 10 15 20 25 30 35 40 45 50 60 65 70 75 80 85 90 95 100

GENERAL NOTES
 1. CONTRACTORS MUST VERIFY ALL DIMENSIONS ON SITE PRIOR TO THE COMMENCEMENT OF ANY WORK OR THE PREPARATION OF SHOP DRAWINGS.
 2. FIGURED DIMENSIONS TO BE USED IN PREFERENCE TO SCALED DIMENSIONS.
 USE OF THESE DRAWINGS
 The design and details shown on these drawings are applicable to this project only and may not be reproduced in whole or in part or be used for any other project or purpose without the written permission of Woodhouse & Danks Pty. Ltd. with whom copyright resides.

No.	DATE	REVISION OR ISSUE	DWN. CHK.	No.	DATE	REVISION OR ISSUE	DWN. CHK.
	11.08.2023	DA ISSUE					

Proposed Alteration & Additions
 157 Ocean St, Narrabeen
 NSW
Roof Level

WOODHOUSE & DANKS ARCHITECTS
 Suite 207 - Level 2, 20 Dale Street, Brookvale, NSW 2100
 T: (02) 9939 8810 F: (02) 9939 8830 E: admin@woodhousedanks.com.au


17009
 DWG. No. **DA-08**
 REV

SCALE: As indicated@A3
 DATE: Aug2023
 DRAWN: rjo

JOB No. 17009
 A.B.N.: 26 064 690 106
 A.P.N.: 3274
 CAD FILE: E:\STEPHEN FAYLE PROJ\1157 Ocean St Narrabeen\Revit\2023.08.29_157 Ocean St Narrabeen\Ocean St Narrabeen_2023.08.09.rvt

NOTE:
DEMOLITION - [Red hatched pattern]
NEW - [Yellow fill pattern]

NOTE:
 Investigate and make good as may be required to sewer and/or stormwater pipes below driveway.

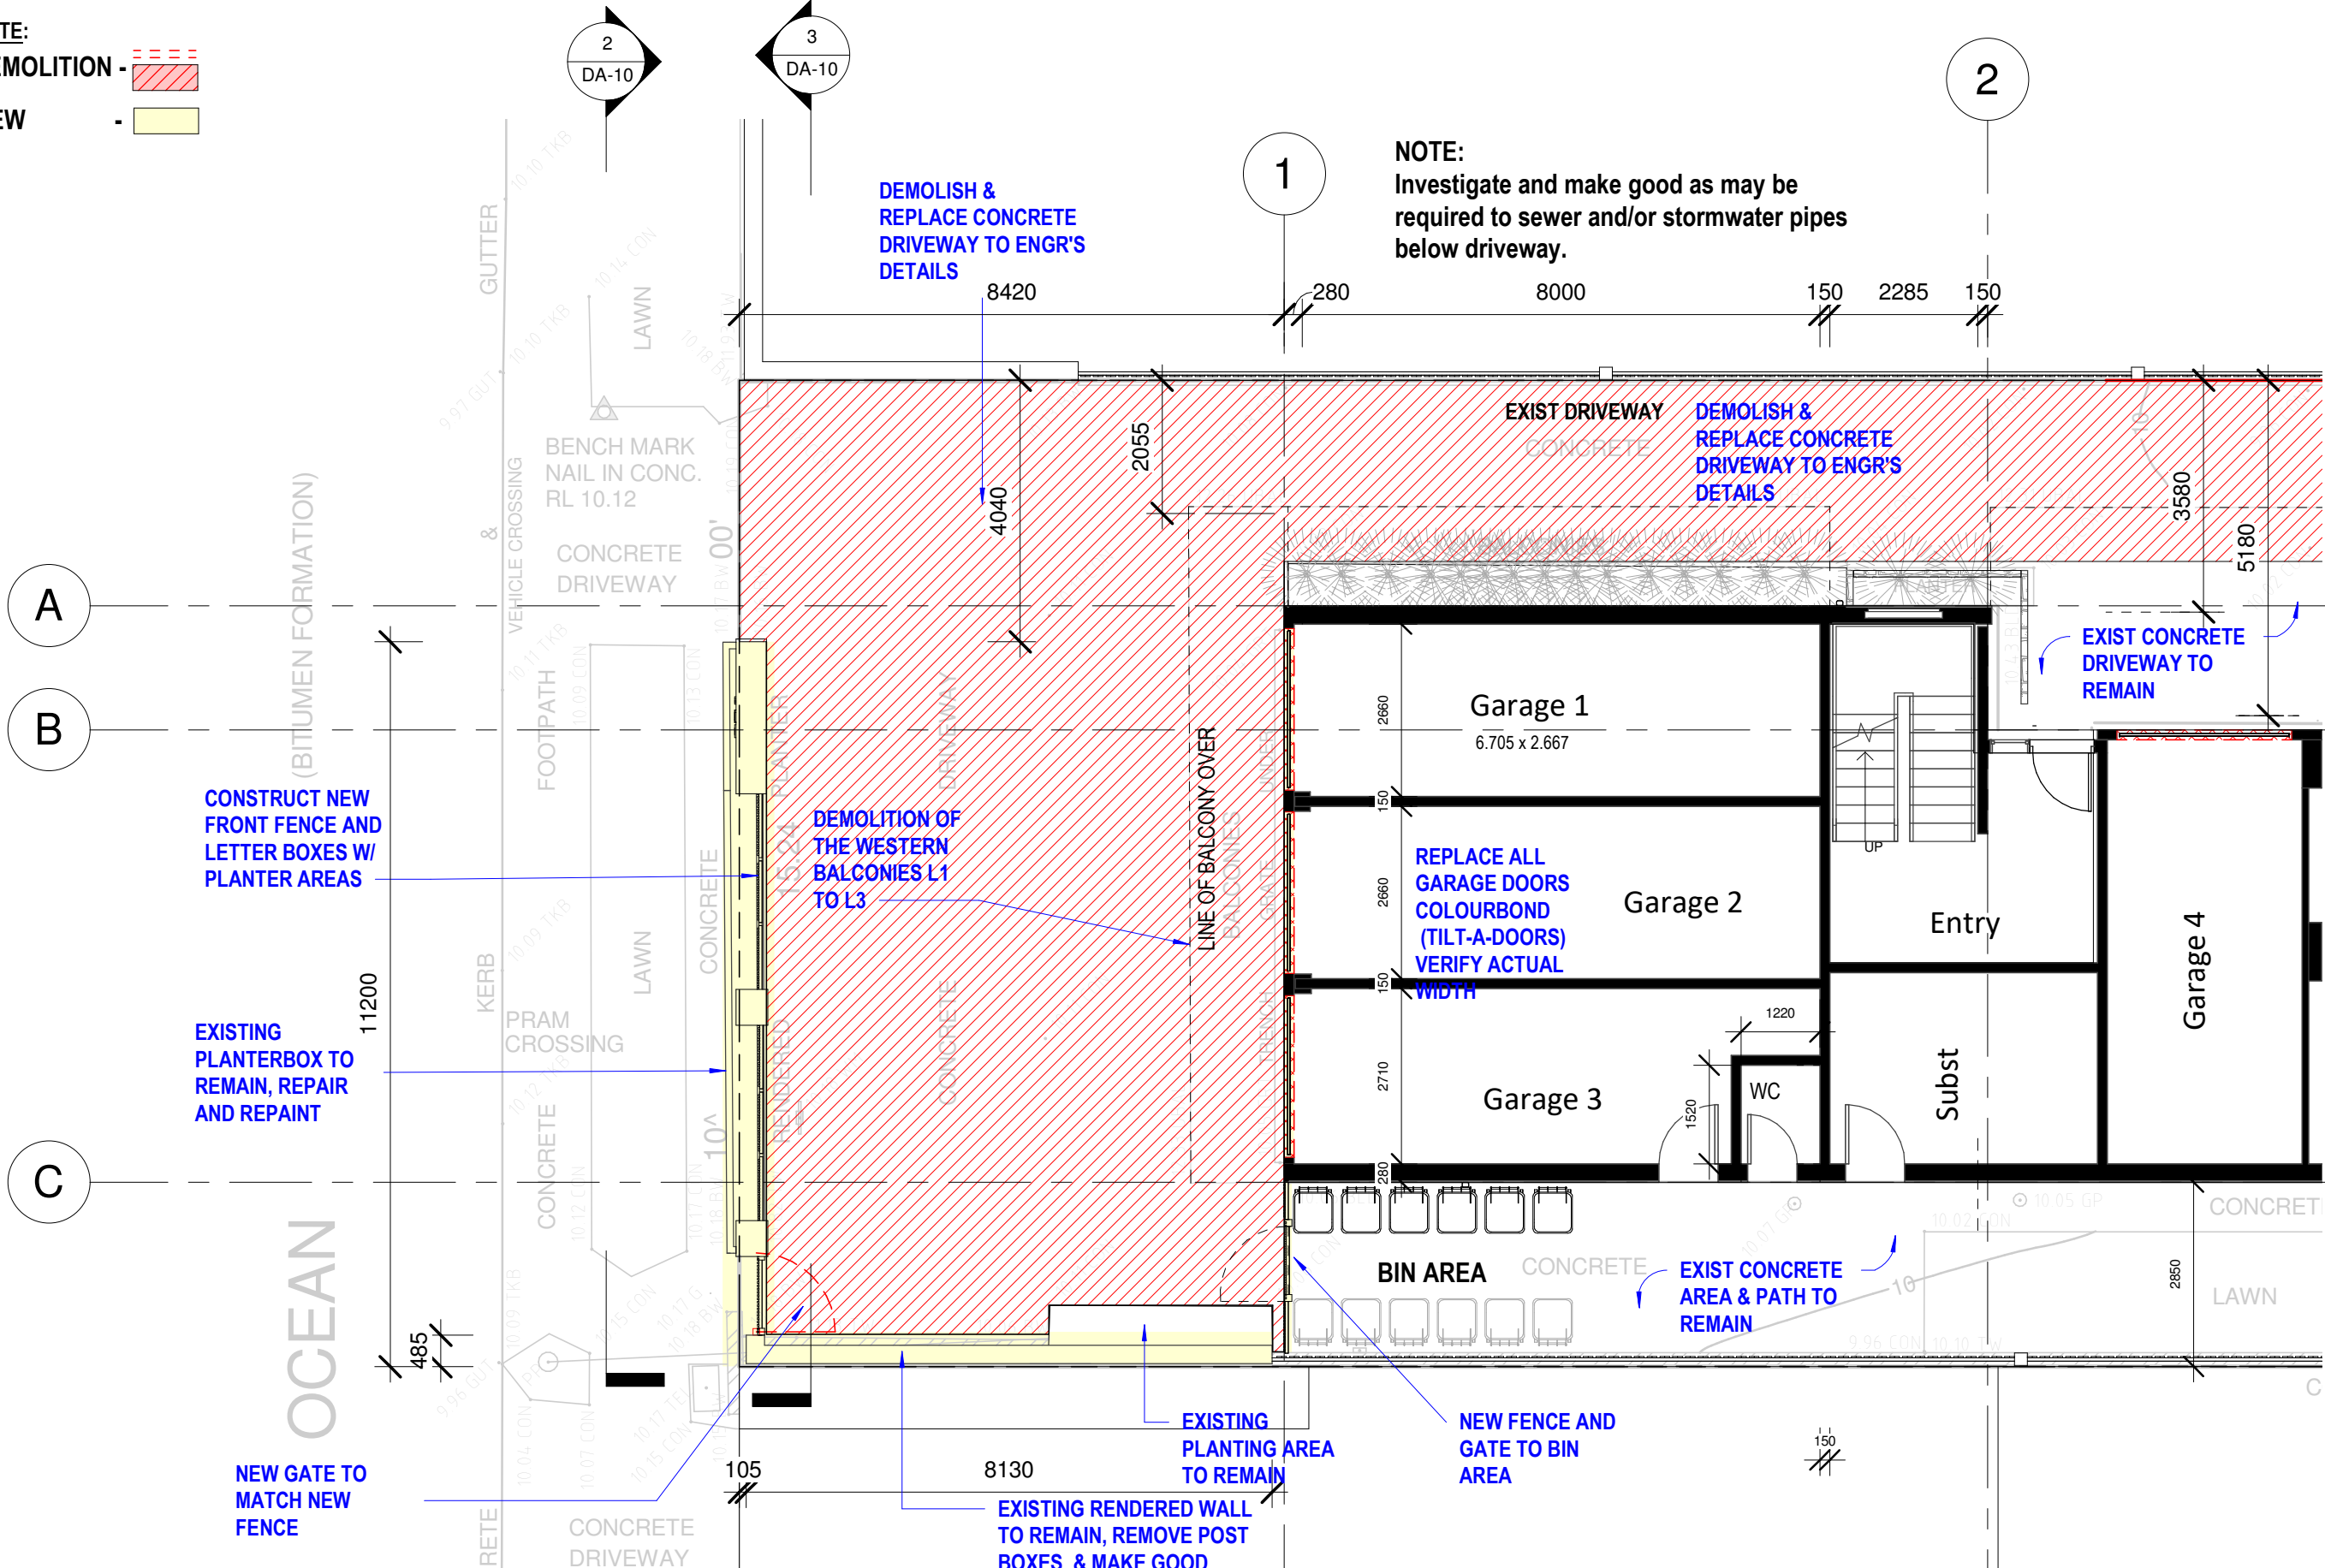

Regulated Design Record			
Project Address: 157 Ocean St, Narrabeen			
Project Title: Proposed Alteration & Additions			
Consent No.:		Body Corporate Reg No.: SIP 3128	
Drawing Title: Front Fence		Drawing No.: DA-09	
Rev	Date dd.mm.yy	Description	DP Full Name
	11.08.2023	DA ISSUE	Stephen R Fayle
			DEP0000699

GENERAL NOTES

- CONTRACTORS MUST VERIFY ALL DIMENSIONS ON SITE PRIOR TO THE COMMENCEMENT OF ANY WORK OR THE PREPARATION OF SHOP DRAWINGS.
- FIGURED DIMENSIONS TO BE USED IN PREFERENCE TO SCALED DIMENSIONS.

USE OF THESE DRAWINGS

The design and details shown on these drawings are applicable to this project only and may not be reproduced in whole or in part or be used for any other project or purpose without the written permission of Woodhouse & Danks Pty. Ltd. with whom copyright resides.

1 Front Fence
 1 : 100

Proposed Alteration & Additions
 157 Ocean St, Narrabeen
 NSW
Front Fence




WOODHOUSE & DANKS ARCHITECTS
 Suite 207 - Level 2, 20 Dale Street, Brookvale, NSW 2100
 T: (02) 9939 8810 F: (02) 9939 8830
 E: admin@woodhousedanks.com.au

17009
 DWG. No. REV
DA-09

SCALE: 1:100@A3
 DATE: Aug2023
 DRAWN: rjo

DWN.	CHK.	No.	DATE	REVISION OR ISSUE
			11.08.2023	DA ISSUE

NOTE: REFER TO LANDSCAPE ARCHITECT FOR PLANTING

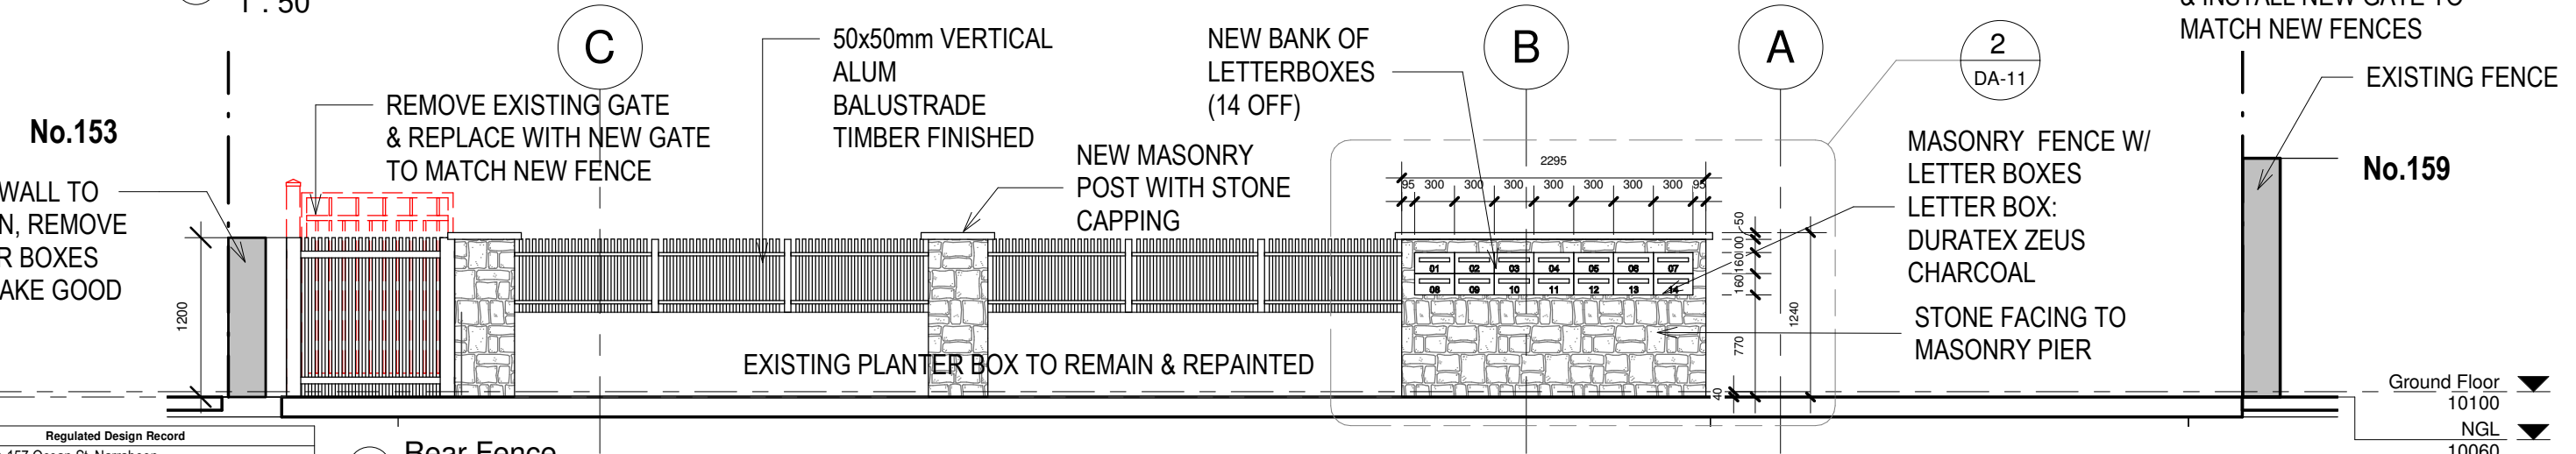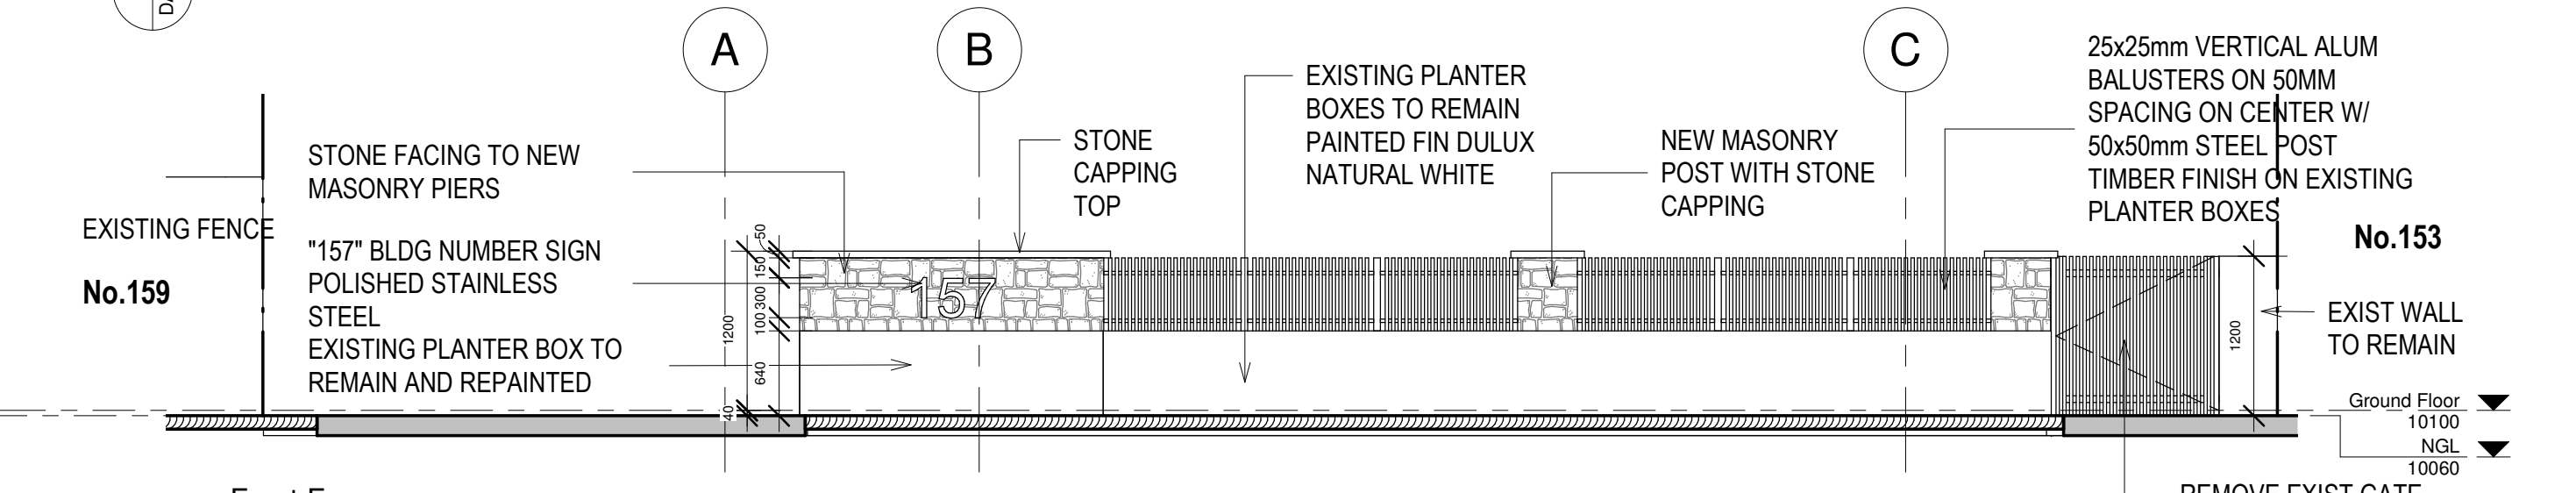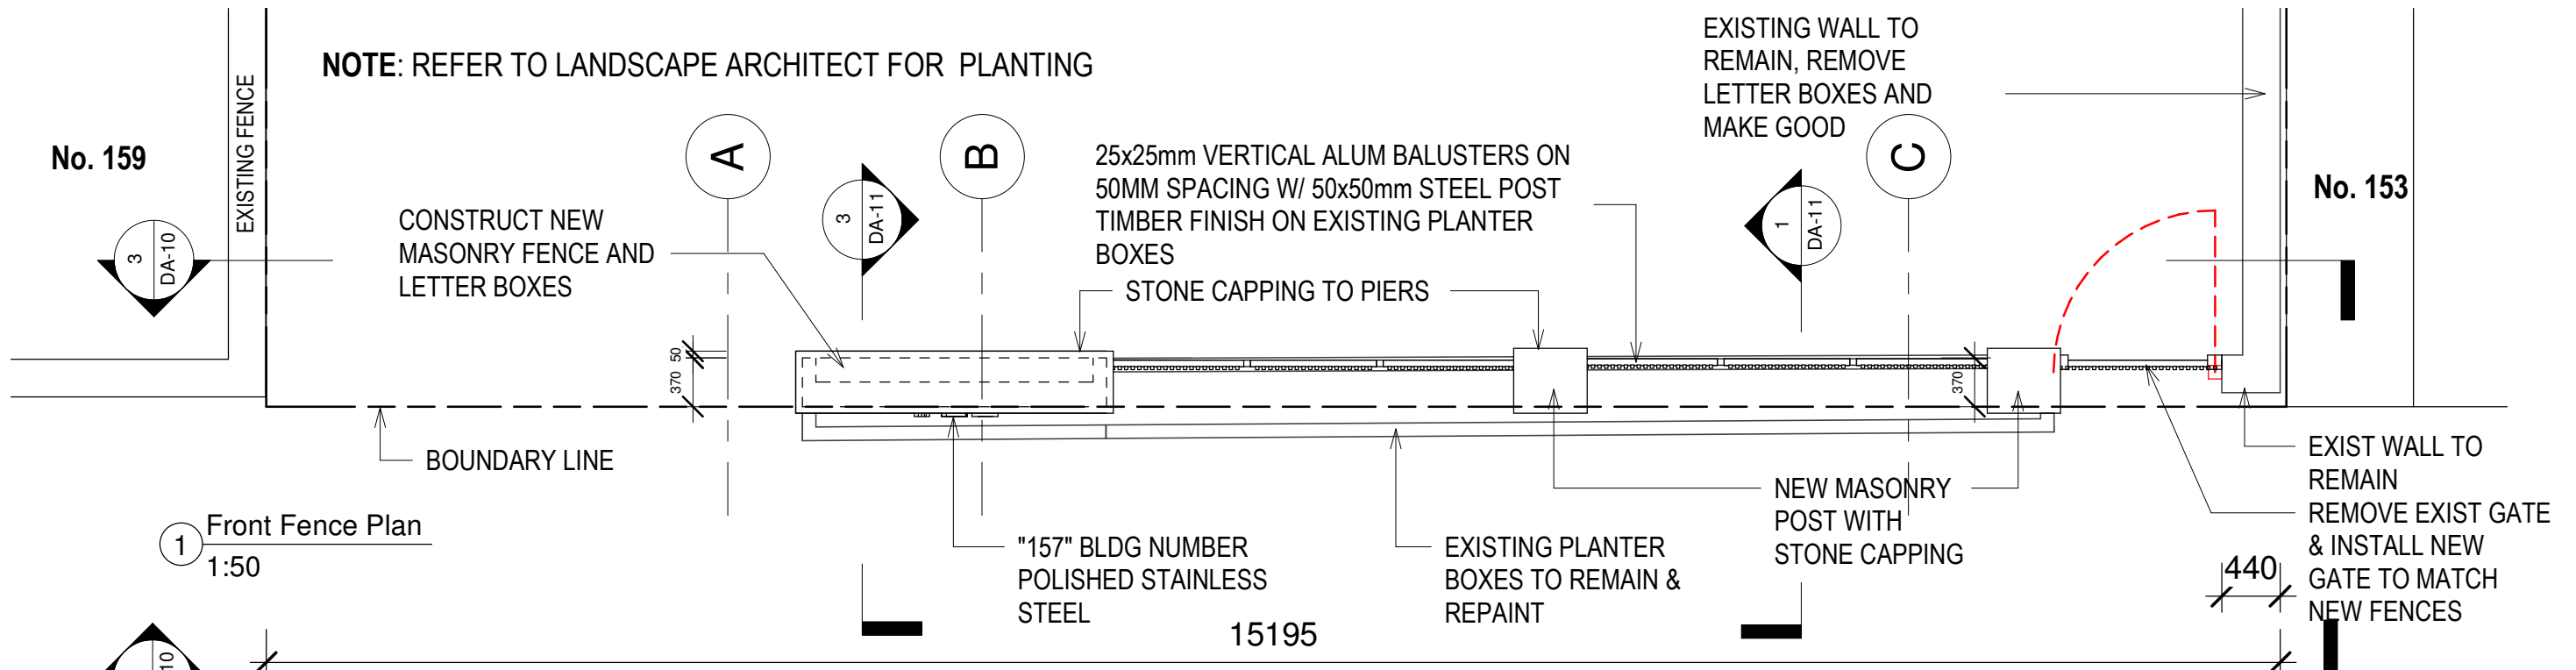

Regulated Design Record				
Project Address: 157 Ocean St, Narrabeen				
Project Title: Proposed Alteration & Additions				
Consent No.:		Body Corporate Reg No.: SIP 3128		
Drawing Title: Front Fence details		Drawing No.: DA-10		
Rev	Date dd.mm.yy	Description	DP Full Name	Reg No
1	11.08.2023	DA ISSUE	Stephen R Fayle	DEP000099

GENERAL NOTES

- CONTRACTORS MUST VERIFY ALL DIMENSIONS ON SITE PRIOR TO THE COMMENCEMENT OF ANY WORK OR THE PREPARATION OF SHOP DRAWINGS.
- FIGURED DIMENSIONS TO BE USED IN PREFERENCE TO SCALED DIMENSIONS.

USE OF THESE DRAWINGS

The design and details shown on these drawings are applicable to this project only and may not be reproduced in whole or in part or be used for any other project or purpose without the written permission of Woodhouse & Danks Pty. Ltd. with whom copyright resides.

NOTE: ALL NEW WORK TO FRONT FENCE TO BE ON SITE, NO NEW WORKS ARE TO BE ON COUNCIL LAND

No.	DATE	REVISION OR ISSUE

11.08.2023 DA ISSUE

Proposed Alteration & Additions
157 Ocean St, Narrabeen
NSW

Front Fence details

WOODHOUSE & DANKS ARCHITECTS

17009

DA-10

1:50@A3

Aug2023

SCALE

DATE

DRAWN


REV

JOB No.




STEPHEN R FAYLE

157 Ocean St, Narrabeen

11.08.2023

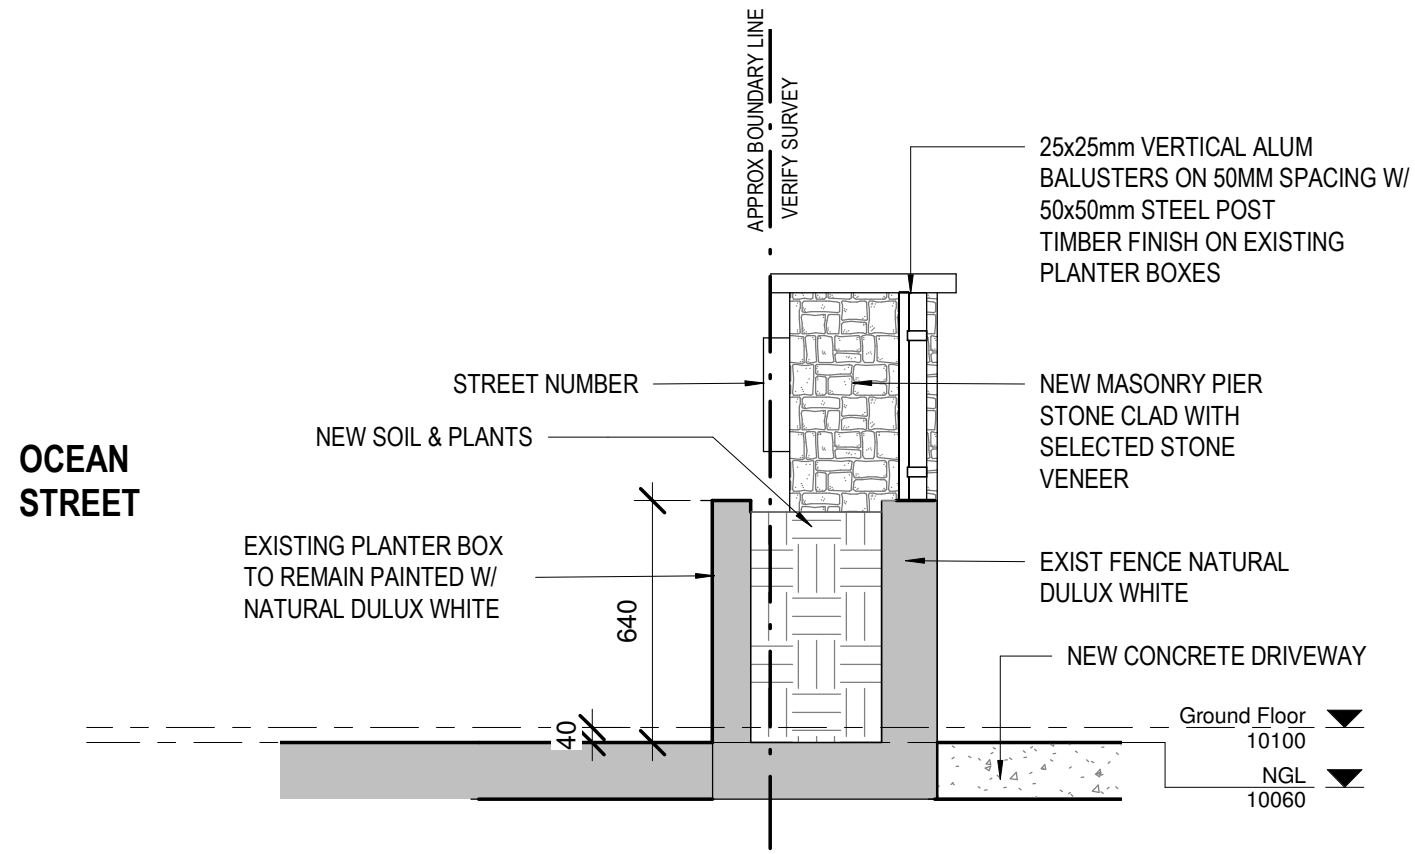

1 Typ Fence Section
1 : 20

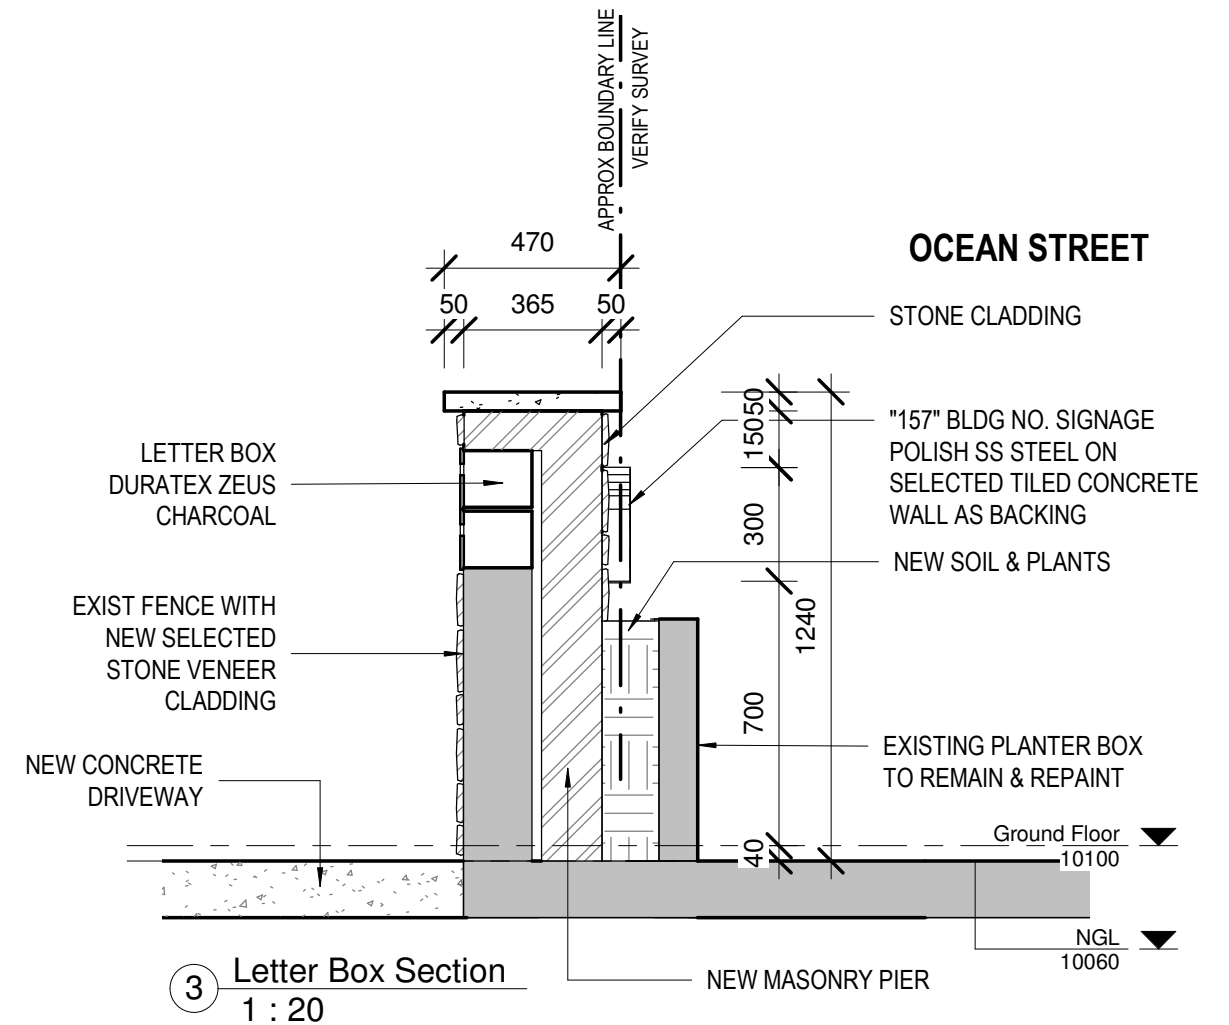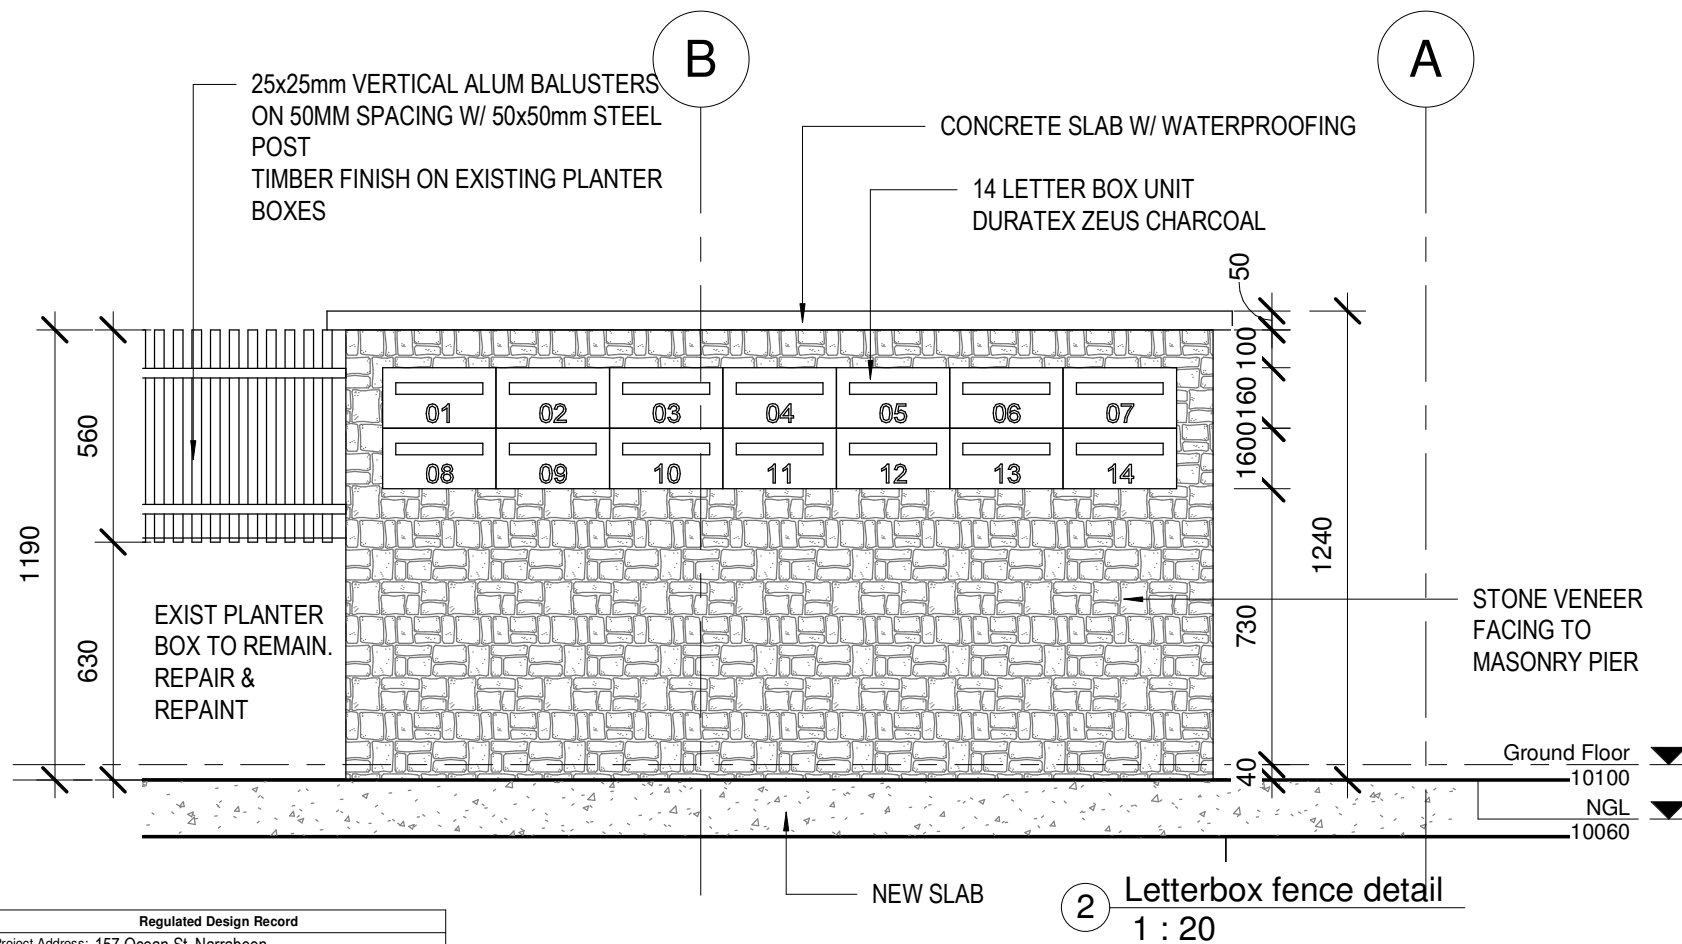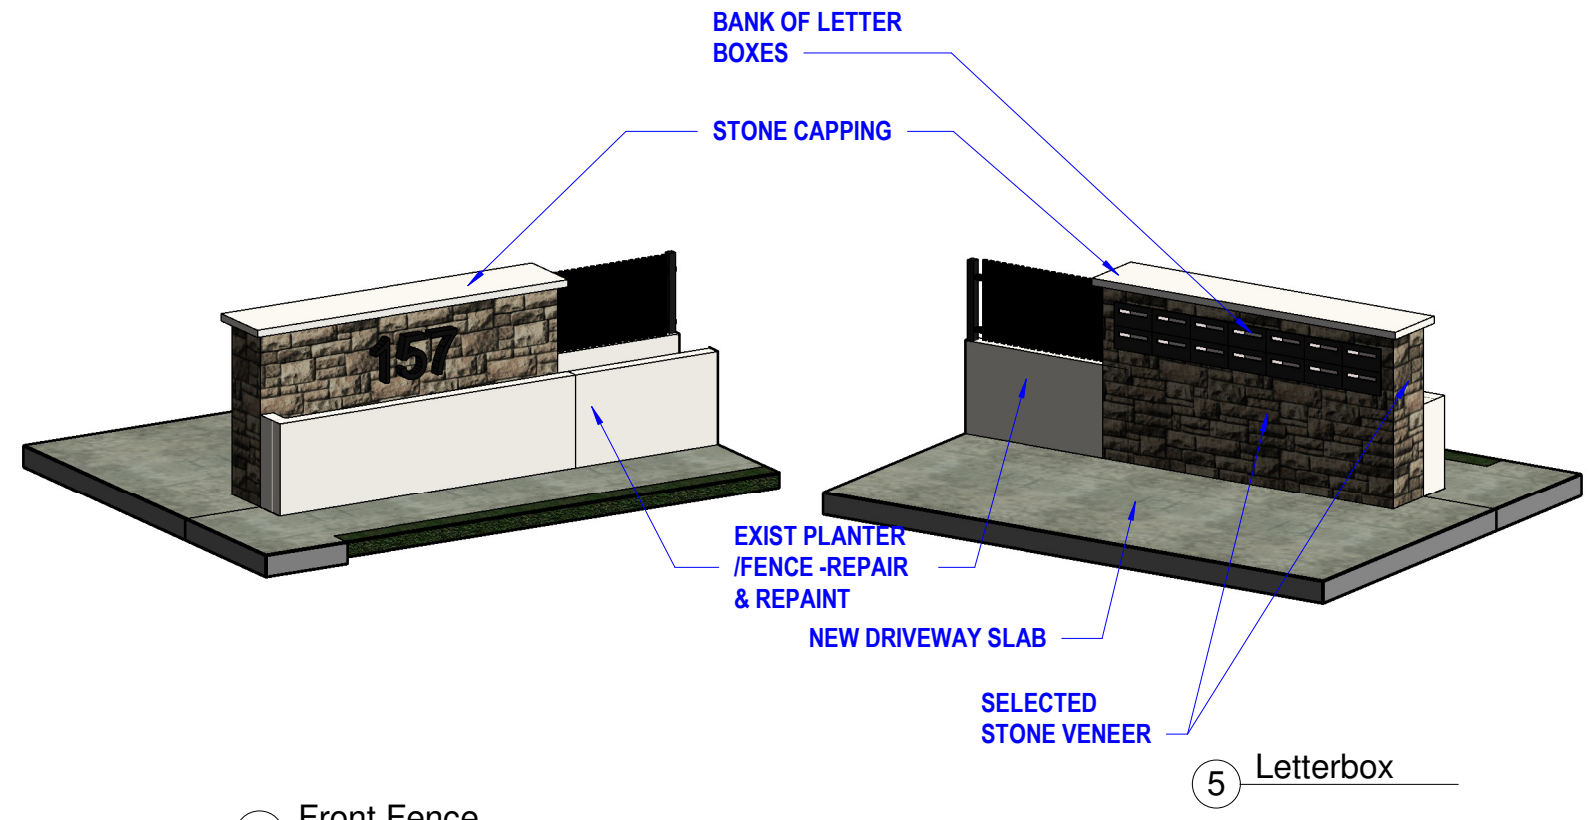

Rev	Date dd.mm.yy	Description	DP Full Name	Reg No
	11.08.2023	DA ISSUE	Stephen R Fayle	DEP0000699



GENERAL NOTES

1. CONTRACTORS MUST VERIFY ALL DIMENSIONS ON SITE PRIOR TO THE COMMENCEMENT OF ANY WORK OR THE PREPARATION OF SHOP DRAWINGS.

2. FIGURED DIMENSIONS TO BE USED IN PREFERENCE TO SCALED DIMENSIONS.

USE OF THESE DRAWINGS

The design and details shown on these drawings are applicable to this project only and may not be reproduced in whole or in part or be used for any other project or purpose without the written permission of Woodhouse & Danks Pty. Ltd. with whom copyright resides.

No.	DATE	REVISION OR ISSUE
	11.08.2023	DA ISSUE

Proposed Alteration & Additions
157 Ocean St, Narrabeen
NSW

Letter box details

WOODHOUSE & DANKS ARCHITECTS

17009

DA-11

Aug2023

1:20@A3

SCALE

DATE

DRAWN

REV

17009

DA-11

Aug2023






1:20@A3

STEPHEN FAYLE

157 Ocean St
Narrabeen NSW 2257

157 Ocean St
Narrabeen NSW 2257

COLOUR

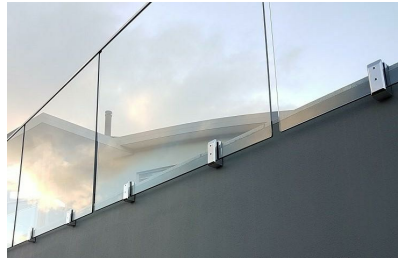GENERAL BUILDING						
A	GROUND FLOOR COLOUR	TAUBMANS "OBERON PURPLE" T08 161-3	B4A096 180 160 150	H	WINDOWS & DOORS	EXISTING NATURAL ANODIZED ALUMINIUM 
B	FIRST FLOOR COLOUR	TAUBMANS "KABISTAN" T08 164-2	BFACA2 191 172 162	J	GARAGE DOORS	COLOURBOND "PAPERBARK" 
C	SECOND FLOOR COLOUR	TAUBMANS "NOCELLO" T08 161-2	D2C4B6 210 196 182	K	LETTER BOXES	DURATEC ZEUS CHARCOAL 
D	THIRD FLOOR COLOUR	TAUBMANS "BEIGE ROSE" T08 160-1	DCCDBD 220 205 189	L	SPIGGOTS, RAIL & SPITTERS	MICROPOLISHED STAINLESS STEEL 
E	BALCONY, SOFFIT & EAVES	DULUX- NATURAL WHITE	EEEECE5 238 236 229	M	GLASS BALUSTRADE	
F	HOB, SLAB EDGE TO DRIPLINE, BEAMS, & CENTER BLADE WALL	TAUBMANS "COOL BLUE" T08 63-1	C5E4E7 197 228 231			
G	VERTICAL BLADE WALLS	TAUBMANS "COOL BLUE" T08 63-1				

Rev	Date dd.mm.yy	Description	DP Full Name	Reg No
	11.08.2023	DA ISSUE	Stephen R Fayle	DEP0000699



GENERAL NOTES
 1. CONTRACTORS MUST VERIFY ALL DIMENSIONS ON SITE PRIOR TO THE COMMENCEMENT OF ANY WORK OR THE PREPARATION OF SHOP DRAWINGS.
 2. FIGURED DIMENSIONS TO BE USED IN PREFERENCE TO SCALED DIMENSIONS.
 USE OF THESE DRAWINGS
 The design and details shown on these drawings are applicable to this project only and may not be reproduced in whole or in part or be used for any other project or purpose without the written permission of Woodhouse & Danks Pty. Ltd. with whom copyright resides.

No. DATE REVISION OR ISSUE
 11.08.2023 DA ISSUE
 DWN. CHK. No. DATE REVISION OR ISSUE DWN. CHK.

Proposed Alteration & Additions
 157 Ocean St, Narrabeen
 NSW
Colour Schedule


WOODHOUSE & DANKS ARCHITECTS
 Suite 207 - Level 2, 20 Dale Street, Brookvale, NSW 2100
 T: (02) 9939 8810 F: (02) 9939 8830 E: admin@woodhousedanks.com.au

JOB No. 17009
DWG. No. DA-12
DATE Aug2023
SCALE 1:100@A3
DRAWN rjo



ABN: 26 064 690 106
 APRN: 3274
 CAD FILE: E:\STEPHEN FAYLE PROJ\1157 Ocean St Narrabeen\Revit\2023.08.29_157 Ocean St Narrabeen\Ocean St Narrabeen_2023.08.09.rvt

COLOUR SCHEDULE:

GENERAL BUILDING COLOUR		
A	GROUND FLOOR COLOUR	TAUBMANS "OBERON PURPLE" T08 161-3
B	FIRST FLOOR COLOUR	TAUBMANS "KABISTAN" T08 164-2
C	SECOND FLOOR COLOUR	TAUBMANS "NOCELLO" T08 161-2
D	THIRD FLOOR COLOUR	TAUBMANS "BEIGE ROSE" T08 160-1
E	BALCONY, SOFFIT & EAVES	DULUX- NATURAL WHITE
F	HOB, SLAB EDGE TO DRIPLINE, BEAMS, & CENTER BLADE WALL	TAUBMANS "COOL BLUE" T08 63-1
G	VERTICAL BLADE WALLS	TAUBMANS "COOL BLUE" T08 63-1
H	WINDOWS & DOORS	EXISTING NATURAL ANODIZED ALUMINIUM
J	GARAGE DOORS	COLOURBOND "PAPERBARK"
K	LETTER BOXES	DURATEC ZEUS CHARCOAL
L	SPIGGOTS, RAIL & SPITTERS	MICROPOLISHED STAINLESS STEEL

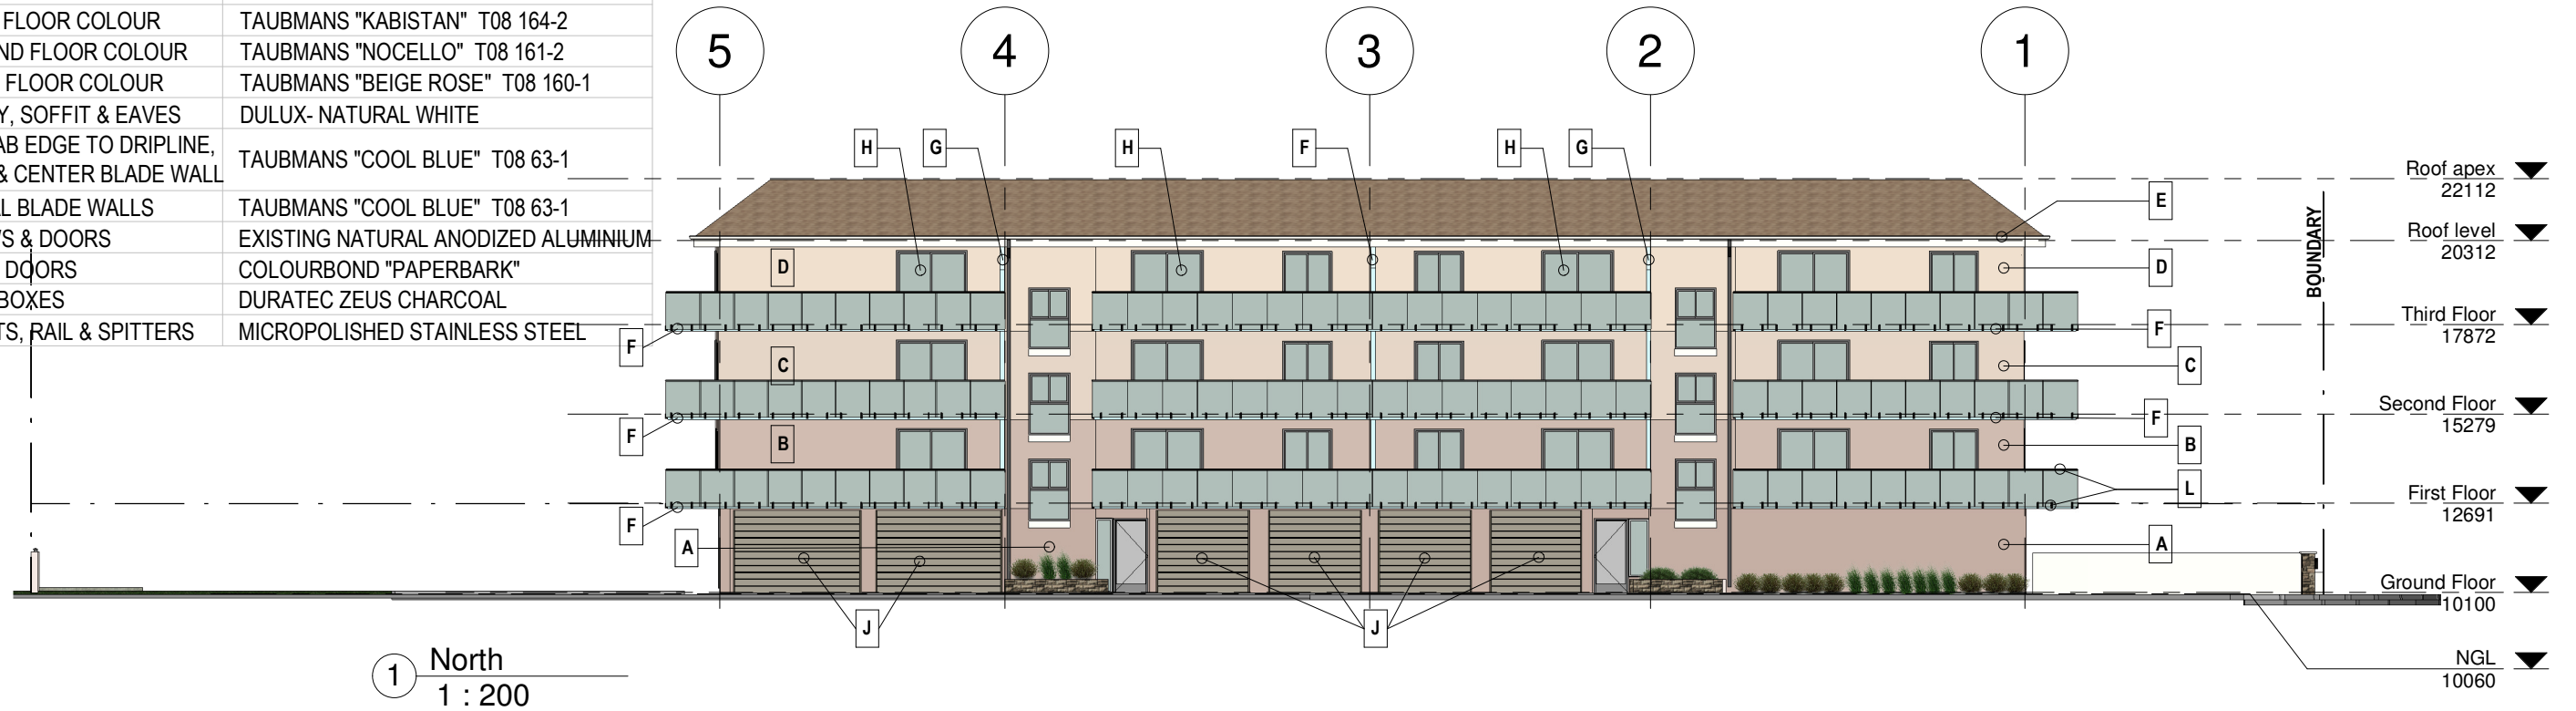

NOTE:

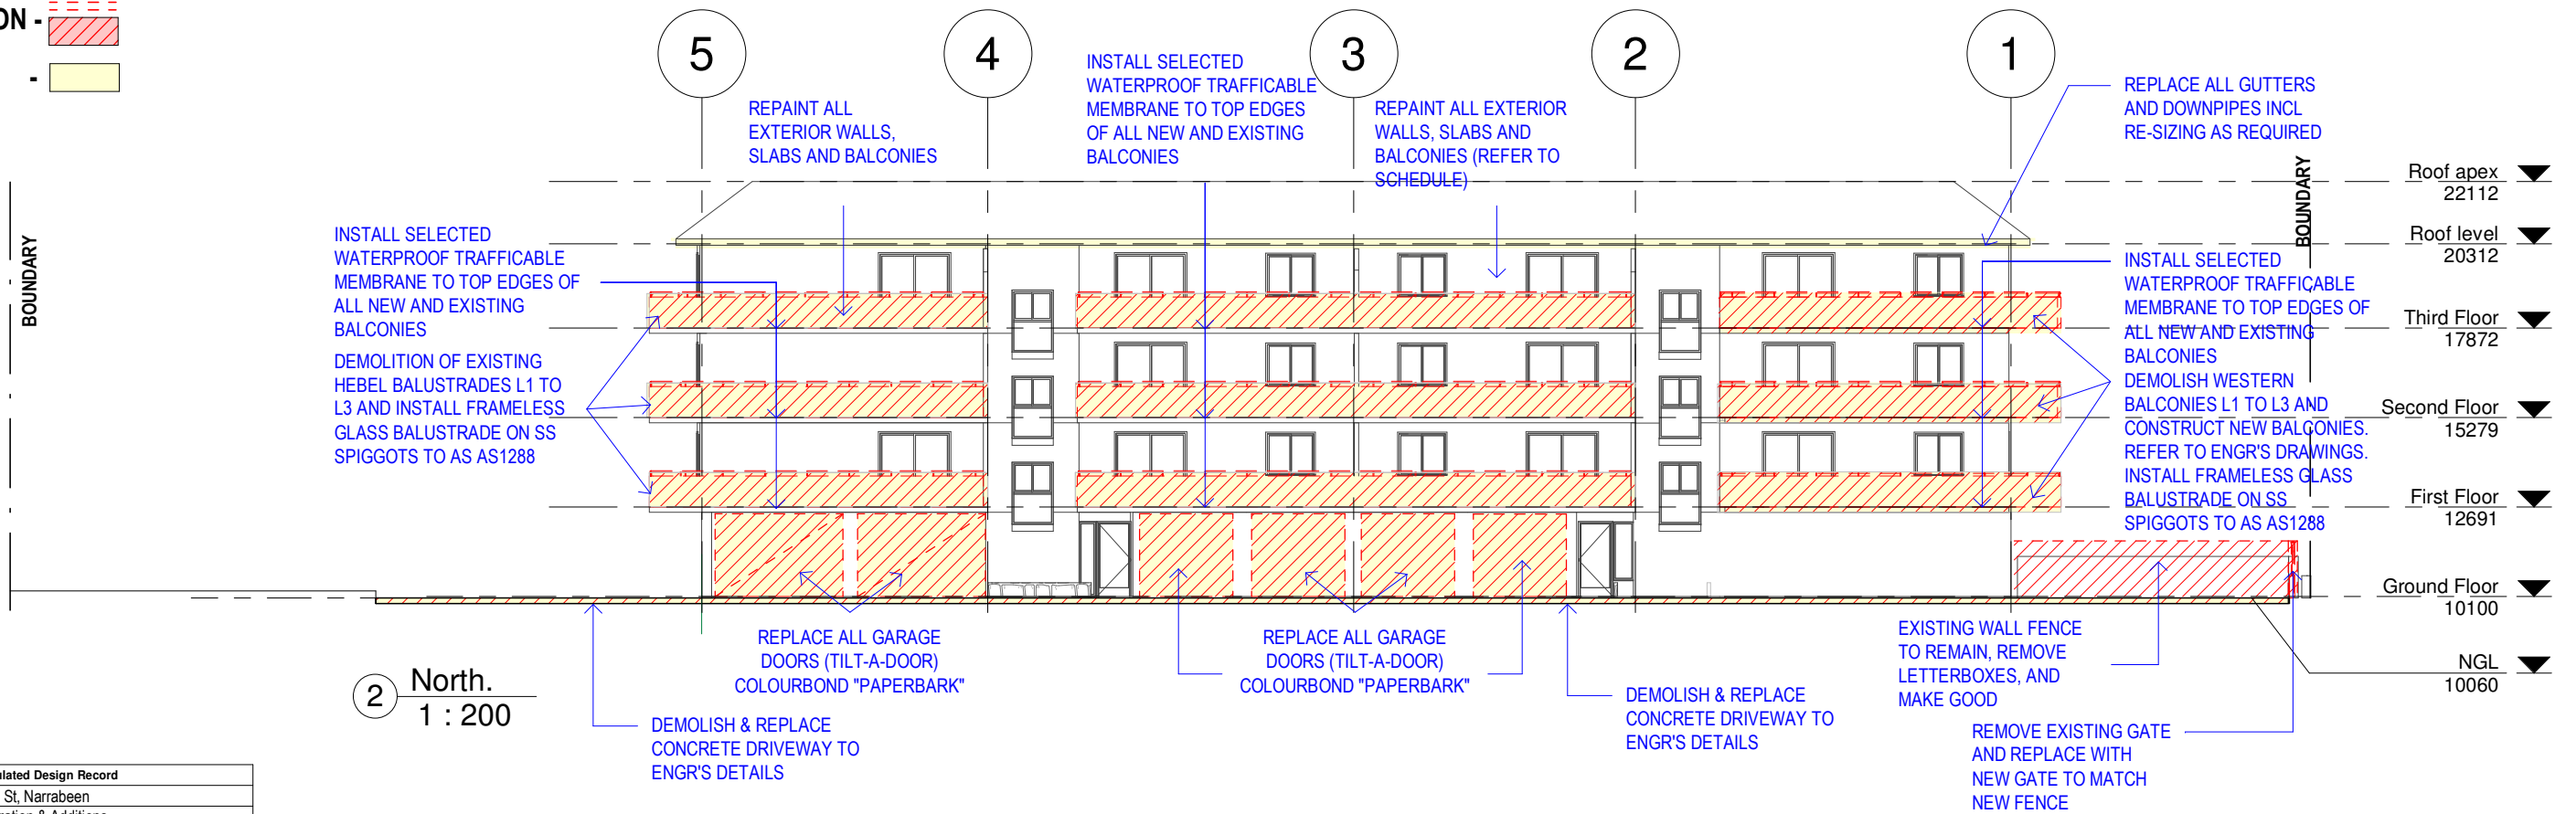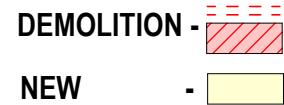

Regulated Design Record				
Project Address: 157 Ocean St, Narrabeen				
Project Title: Proposed Alteration & Additions				
Consent No.:		Body Corporate Reg No.: SIP 3128		
Drawing Title: North Elevation		Drawing No.: DA-20		
Rev	Date dd.mm.yy	Description	DP Full Name	Reg No
	11.08.2023	DA ISSUE	Stephen R Fayle	DEP0000699



GENERAL NOTES

- CONTRACTORS MUST VERIFY ALL DIMENSIONS ON SITE PRIOR TO THE COMMENCEMENT OF ANY WORK OR THE PREPARATION OF SHOP DRAWINGS.
- FIGURED DIMENSIONS TO BE USED IN PREFERENCE TO SCALED DIMENSIONS.

USE OF THESE DRAWINGS

The design and details shown on these drawings are applicable to this project only and may not be reproduced in whole or in part or be used for any other project or purpose without the written permission of Woodhouse & Danks Pty. Ltd. with whom copyright resides.

No.	DATE	REVISION OR ISSUE	DWN.	CHK.	No.	DATE	REVISION OR ISSUE	DWN.	CHK.
	11.08.2023	DA ISSUE							

Proposed Alteration & Additions
157 Ocean St, Narrabeen
NSW
North Elevation

WOODHOUSE & DANKS ARCHITECTS
Suite 207 - Level 2, 20 Dale Street, Brookvale, NSW 2100
T: (02) 9939 8810 F: (02) 9939 8830 E: admin@woodhousedanks.com.au

JOB No. 17009
DWG. No. DA-20
DATE Aug2023
SCALE As indicated@A3

COLOUR SCHEDULE:

GENERAL BUILDING COLOUR		
A	GROUND FLOOR COLOUR	TAUBMANS "OBERON PURPLE" T08 161-3
B	FIRST FLOOR COLOUR	TAUBMANS "KABISTAN" T08 164-2
C	SECOND FLOOR COLOUR	TAUBMANS "NOCELLO" T08 161-2
D	THIRD FLOOR COLOUR	TAUBMANS "BEIGE ROSE" T08 160-1
E	BALCONY, SOFFIT & EAVES	DULUX- NATURAL WHITE
F	HOB, SLAB EDGE TO DRIPLINE, BEAMS, & CENTER BLADE WALL	TAUBMANS "COOL BLUE" T08 63-1
G	VERTICAL BLADE WALLS	TAUBMANS "COOL BLUE" T08 63-1
H	WINDOWS & DOORS	EXISTING NATURAL ANODIZED ALUMINIUM
J	GARAGE DOORS	COLOURBOND "PAPERBARK"
K	LETTER BOXES	DURATEC ZEUS CHARCOAL
L	SPIGGOTS, RAIL & SPITTERS	MICROPOLISHED STAINLESS STEEL



1 North Elevation
1 : 100

Regulated Design Record				
Project Address: 157 Ocean St, Narrabeen				
Project Title: Proposed Alteration & Additions				
Consent No.:		Body Corporate Reg No.: SIP 3128		
Drawing Title: Propose North Elevation		Drawing No.: DA-21		
Rev	Date dd.mm.yy	Description	DP Full Name	Reg No
	11.08.2023	DA ISSUE	Stephen R Fayle	DEP0000699

0 5 10 15 20 25 30 35 40 45 50 55 60 65 70 75 80 85 90 95 100

GENERAL NOTES

1. CONTRACTORS MUST VERIFY ALL DIMENSIONS ON SITE PRIOR TO THE COMMENCEMENT OF ANY WORK OR THE PREPARATION OF SHOP DRAWINGS.

2. FIGURED DIMENSIONS TO BE USED IN PREFERENCE TO SCALED DIMENSIONS.

USE OF THESE DRAWINGS

The design and details shown on these drawings are applicable to this project only and may not be reproduced in whole or in part or be used for any other project or purpose without the written permission of Woodhouse & Danks Pty. Ltd. with whom copyright resides.


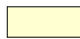
No.	DATE	REVISION OR ISSUE	DWN.	CHK.	No.	DATE	REVISION OR ISSUE	DWN.	CHK.
	11.08.2023	DA ISSUE							


Proposed Alteration & Additions
157 Ocean St, Narrabeen
NSW
Propose North Elevation

WOODHOUSE & DANKS ARCHITECTS
Suite 207 - Level 2, 20 Dale Street, Brookvale, NSW 2100
T: (02) 9939 8810 F: (02) 9939 8830 E: admin@woodhousedanks.com.au

JOB No. 17009
DWG. No. DA-21
DATE Aug2023
SCALE 1:100@A3

STEPHEN FAYLE PROJ1157 Ocean St Narrabeen Rev12023.09.29 157 Ocean St Narrabeen Ocean St Narrabeen_2023.08.09.rvt

NOTE:
DEMOLITION - 
NEW - 

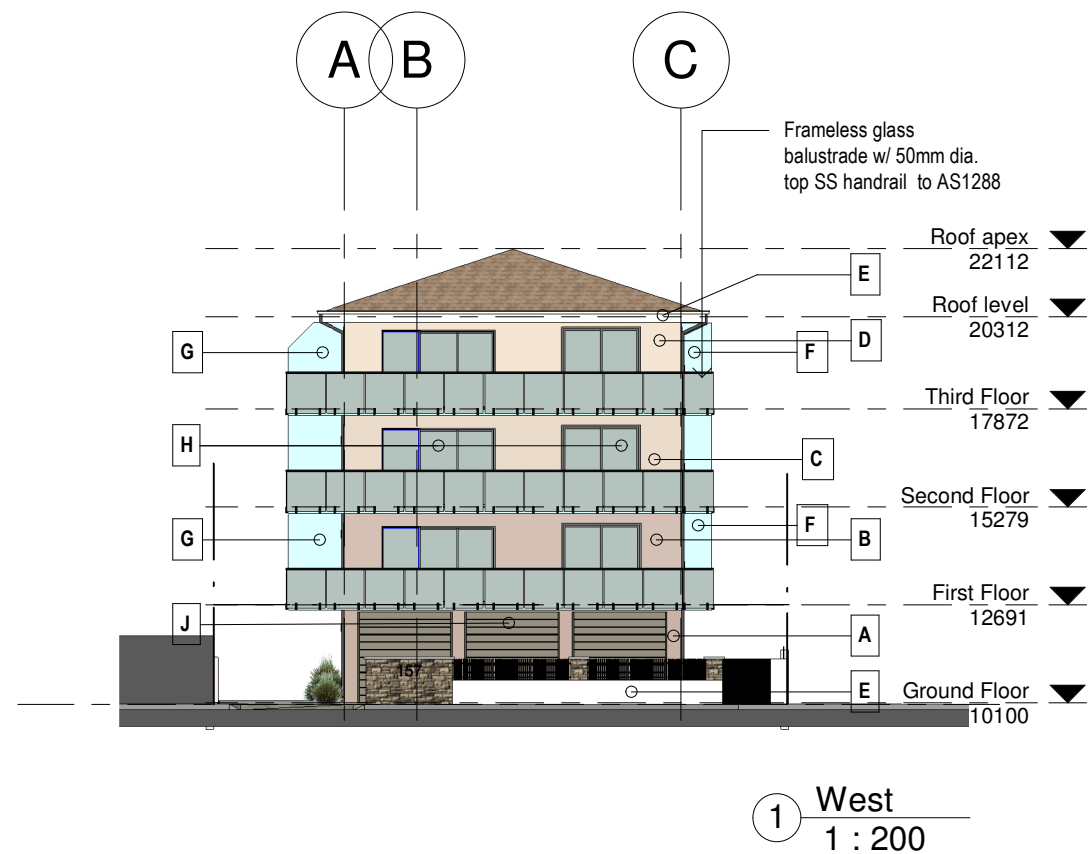


REPLACE ALL GUTTERS, FASCIAS, AND DOWNPIPES INCL RE-SIZING AS REQUIRED

INSTALL SELECTED WATERPROOF TRAFFICABLE MEMBRANE TO TOP EDGES OF ALL NEW AND EXISTING BALCONIES

DEMOLISH WESTERN BALCONIES L1 TO L3 AND CONSTRUCT NEW BALCONIES AS PER ENGR'S DETAIL. INSTALL NEW FRAMELESS GLASS BALUSTRADES ON SS SPIGGOTS TO AS 1288

REPLACE ALL GARAGE DOORS (TILT-A-DOOR) COLOURBOND "PAPERBARK"

CONSTRUCT NEW FENCE WITH LETTER BOXES ON EXISTING PLANTER BOXES WITH ALUM VERTICAL BALUSTERS REFER TO DETAILS

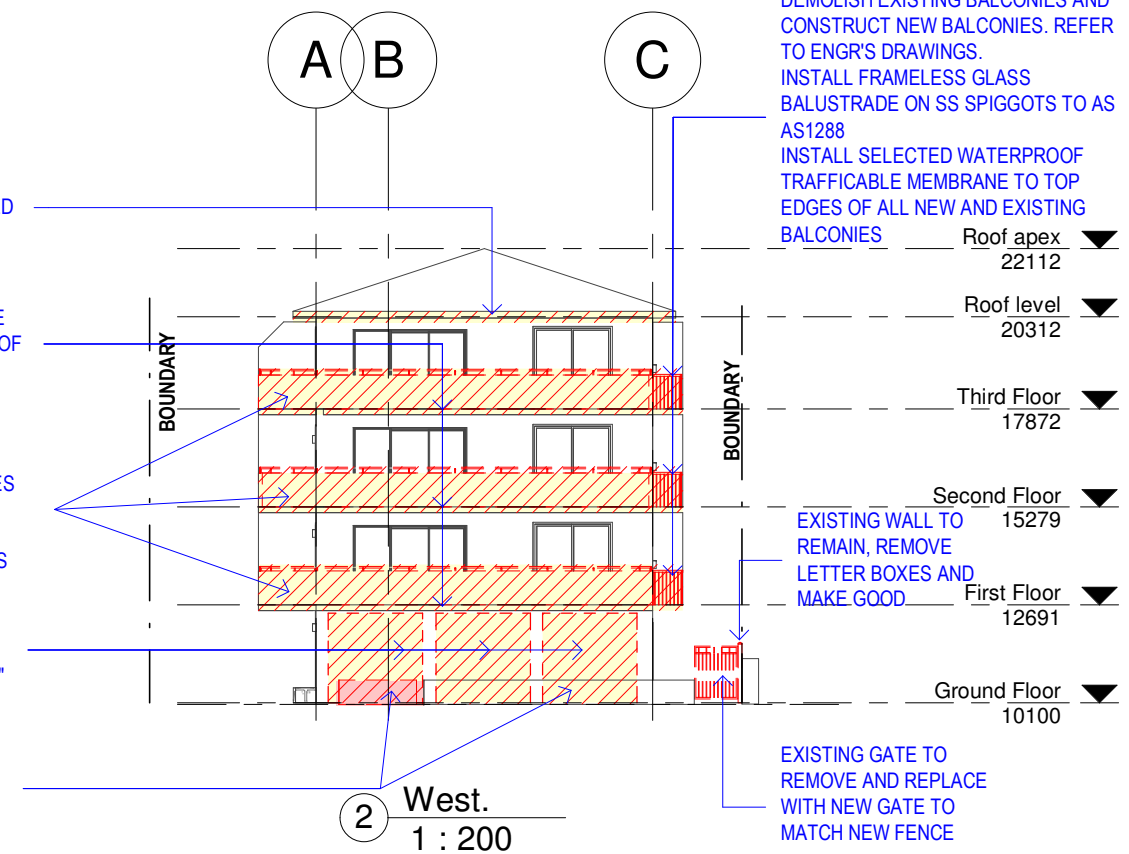

COLOUR SCHEDULE:

GENERAL BUILDING COLOUR		
A	GROUND FLOOR COLOUR	TAUBMANS "OBERON PURPLE" T08 161-3
B	FIRST FLOOR COLOUR	TAUBMANS "KABISTAN" T08 164-2
C	SECOND FLOOR COLOUR	TAUBMANS "NOCELLO" T08 161-2
D	THIRD FLOOR COLOUR	TAUBMANS "BEIGE ROSE" T08 160-1
E	BALCONY, SOFFIT & EAVES	DULUX- NATURAL WHITE
F	HOB, SLAB EDGE TO DRIPLINE, BEAMS, & CENTER BLADE WALL	TAUBMANS "COOL BLUE" T08 63-1
G	VERTICAL BLADE WALLS	TAUBMANS "COOL BLUE" T08 63-1
H	WINDOWS & DOORS	EXISTING NATURAL ANODIZED ALUMINIUM
J	GARAGE DOORS	COLOURBOND "PAPERBARK"
K	LETTER BOXES	DURATEC ZEUS CHARCOAL
L	SPIGGOTS, RAIL & SPITTERS	MICROPOLISHED STAINLESS STEEL

Rev	Date dd.mm.yy	Description	DP Full Name	Reg No
	11.08.2023	DA ISSUE	Stephen R Fayle	DEP0000699



GENERAL NOTES

1. CONTRACTORS MUST VERIFY ALL DIMENSIONS ON SITE PRIOR TO THE COMMENCEMENT OF ANY WORK OR THE PREPARATION OF SHOP DRAWINGS.

2. FIGURED DIMENSIONS TO BE USED IN PREFERENCE TO SCALED DIMENSIONS.

USE OF THESE DRAWINGS

The design and details shown on these drawings are applicable to this project only and may not be reproduced in whole or in part or be used for any other project or purpose without the written permission of Woodhouse & Danks Pty. Ltd. with whom copyright resides.

No. DATE REVISION OR ISSUE

19.07.2023 DA ISSUE

DWN. CHK.

Proposed Alteration & Additions
 157 Ocean St, Narrabeen
 NSW
West Elevation

WOODHOUSE & DANKS ARCHITECTS
 Suite 207 - Level 2, 20 Dale Street, Brookvale, NSW 2100
 T: (02) 9939 8810 F: (02) 9939 8830 E: admin@woodhousedanks.com.au


17009
 DWG. No. REV
DA-22

SCALE: As indicated@A3 DATE: Aug2023 DRAWN: rjo

WOODHOUSE & DANKS ARCHITECTS PTY LTD
 ABN: 26 064 690 106
 AFRN: 3274
 E:STEPHEN FAYLE PROJIS1157 Ocean St
 Narrabeen Revit2023.09.29_157 Ocean St Narrabeen Ocean
 St Narrabeen_2023.08.09.rvt

COLOUR SCHEDULE:

GENERAL BUILDING COLOUR		
A	GROUND FLOOR COLOUR	TAUBMANS "OBERON PURPLE" T08 161-3
B	FIRST FLOOR COLOUR	TAUBMANS "KABISTAN" T08 164-2
C	SECOND FLOOR COLOUR	TAUBMANS "NOCELLO" T08 161-2
D	THIRD FLOOR COLOUR	TAUBMANS "BEIGE ROSE" T08 160-1
E	BALCONY, SOFFIT & EAVES	DULUX- NATURAL WHITE
F	HOB, SLAB EDGE TO DRIPLINE, BEAMS, & CENTER BLADE WALL	TAUBMANS "COOL BLUE" T08 63-1
G	VERTICAL BLADE WALLS	TAUBMANS "COOL BLUE" T08 63-1
H	WINDOWS & DOORS	EXISTING NATURAL ANODIZED ALUMINIUM
J	GARAGE DOORS	COLOURBOND "PAPERBARK"
K	LETTER BOXES	DURATEC ZEUS CHARCOAL
L	SPIGGOTS, RAIL & SPITTERS	MICROPOLISHED STAINLESS STEEL

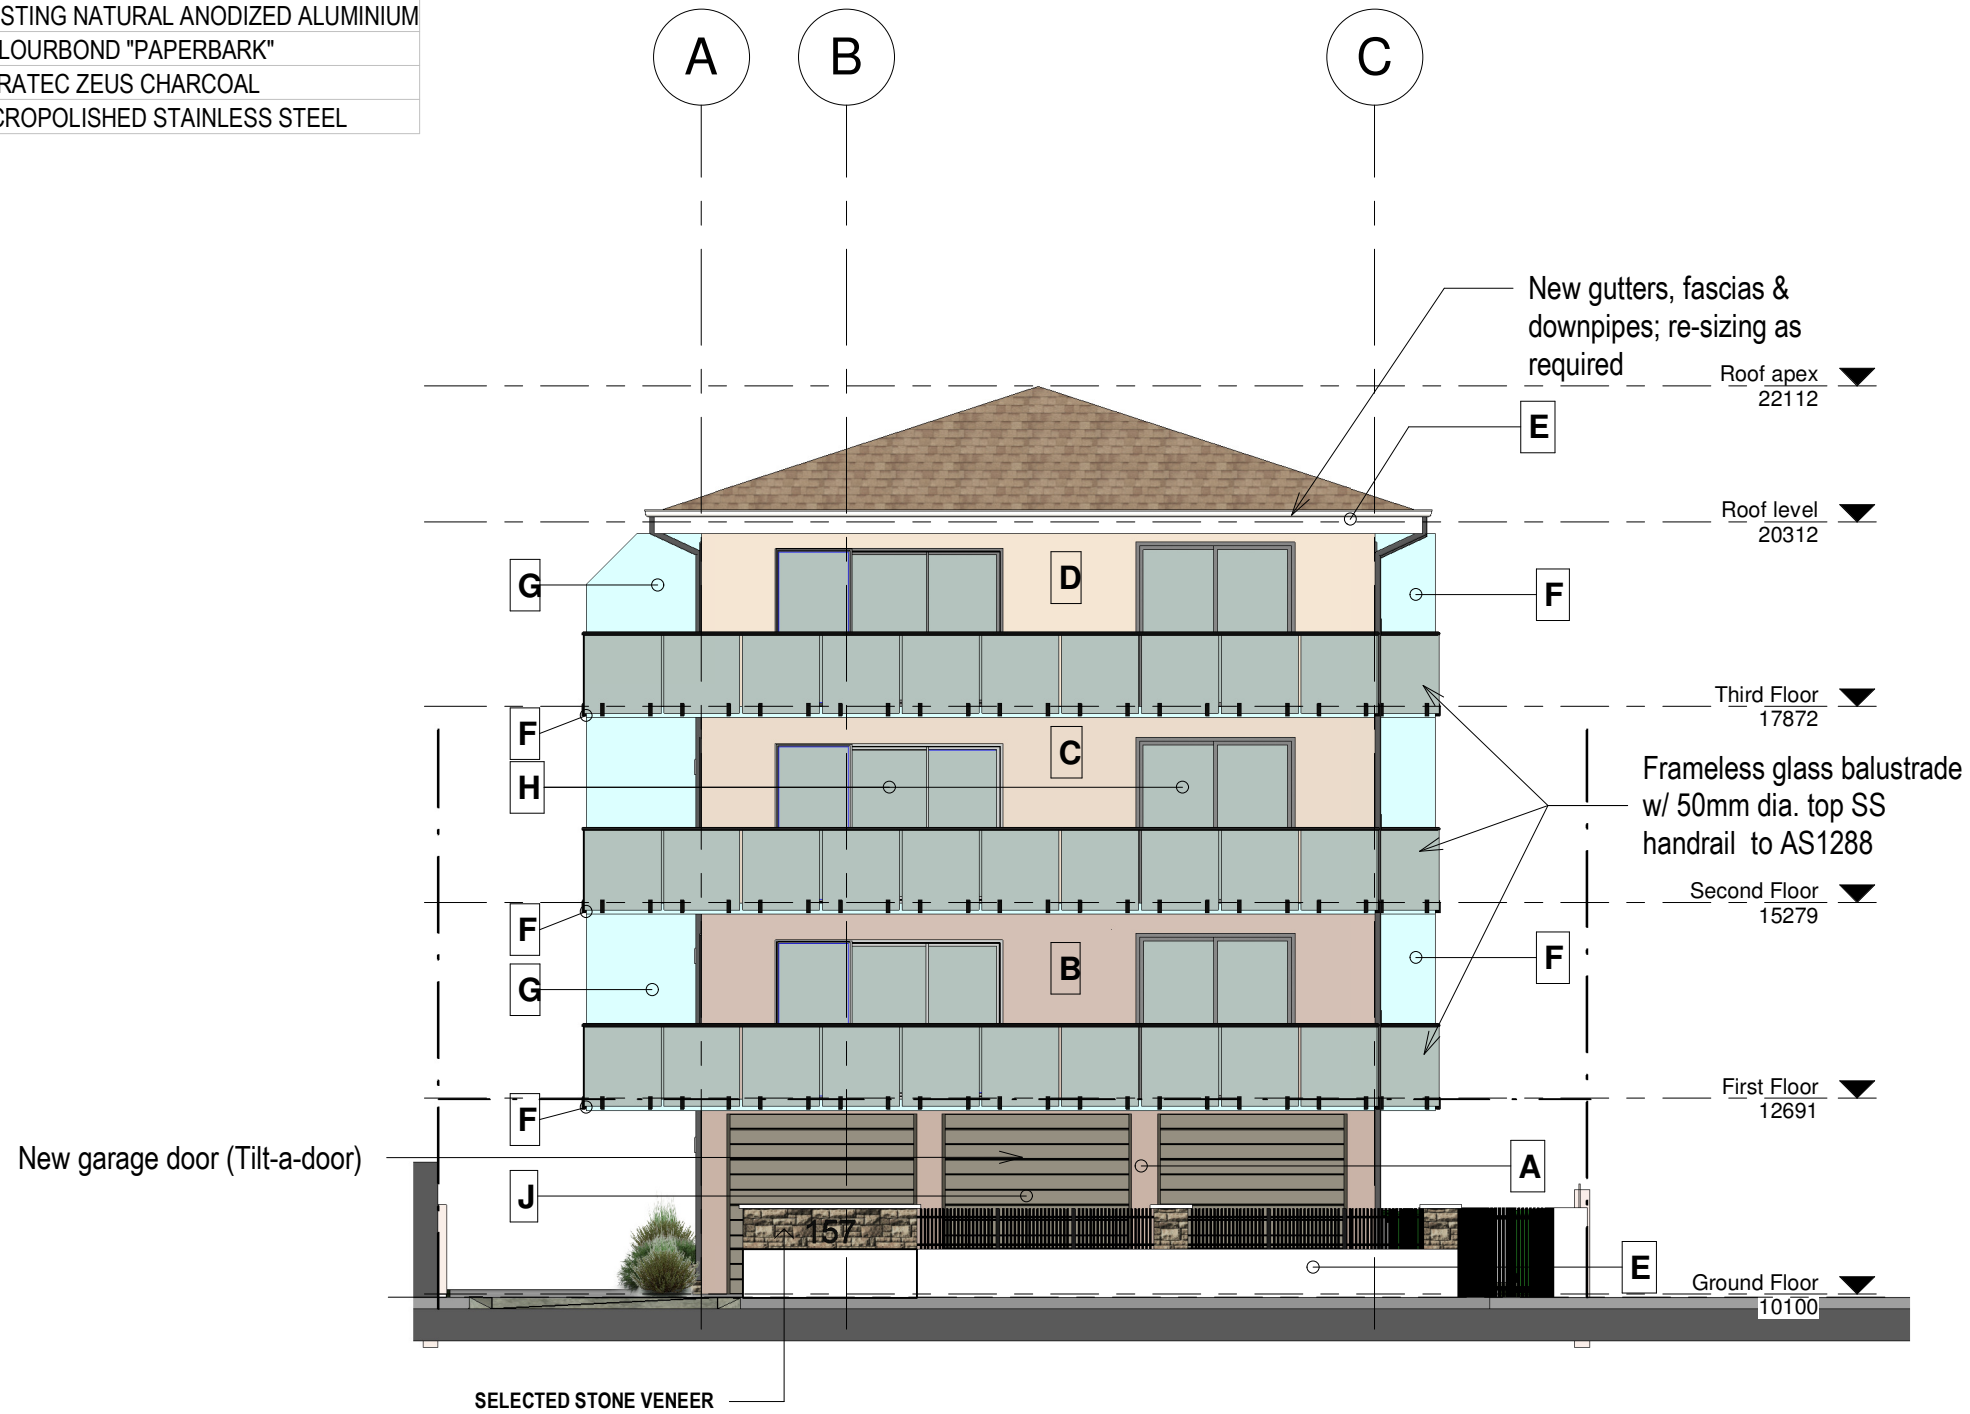

1 West Elevation
1 : 100

Regulated Design Record				
Project Address: 157 Ocean St, Narrabeen				
Project Title: Proposed Alteration & Additions				
Consent No.:		Body Corporate Reg No.: SIP 3128		
Drawing Title: Propose West Elevation		Drawing No.: DA-23		
Rev	Date dd.mm.yy	Description	DP Full Name	Reg No
	11.08.2023	DA ISSUE	Stephen R Fayle	DEP0000699



GENERAL NOTES
 1. CONTRACTORS MUST VERIFY ALL DIMENSIONS ON SITE PRIOR TO THE COMMENCEMENT OF ANY WORK OR THE PREPARATION OF SHOP DRAWINGS.
 2. FIGURED DIMENSIONS TO BE USED IN PREFERENCE TO SCALED DIMENSIONS.
 USE OF THESE DRAWINGS
 The design and details shown on these drawings are applicable to this project only and may not be reproduced in whole or in part or be used for any other project or purpose without the written permission of Woodhouse & Danks Pty. Ltd. with whom copyright resides.

No.	DATE	REVISION OR ISSUE	DWN.	CHK.	No.	DATE	REVISION OR ISSUE	DWN.	CHK.
	11.08.2023	DA ISSUE							

Proposed Alteration & Additions
 157 Ocean St, Narrabeen
 NSW
Propose West Elevation


WOODHOUSE & DANKS ARCHITECTS
 Suite 207 - Level 2, 20 Dale Street, Brookvale, NSW 2100
 T: (02) 9939 8810 F: (02) 9939 8830 E: admin@woodhousedanks.com.au

JOB No. 17009
DWG. No. DA-23
DATE Aug2023
SCALE 1:100@A3

STEPHEN FAYLE PROJ1157 Ocean St Narrabeen Revit2023.08.29_157 Ocean St Narrabeen Ocean St Narrabeen_2023.08.09.rvt

COLOUR SCHEDULE:

GENERAL BUILDING COLOUR		
A	GROUND FLOOR COLOUR	TAUBMANS "OBERON PURPLE" T08 161-3
B	FIRST FLOOR COLOUR	TAUBMANS "KABISTAN" T08 164-2
C	SECOND FLOOR COLOUR	TAUBMANS "NOCELLO" T08 161-2
D	THIRD FLOOR COLOUR	TAUBMANS "BEIGE ROSE" T08 160-1
E	BALCONY, SOFFIT & EAVES	DULUX- NATURAL WHITE
F	HOB, SLAB EDGE TO DRIPLINE, BEAMS, & CENTER BLADE WALL	TAUBMANS "COOL BLUE" T08 63-1
G	VERTICAL BLADE WALLS	TAUBMANS "COOL BLUE" T08 63-1
H	WINDOWS & DOORS	EXISTING NATURAL ANODIZED ALUMINIUM
J	GARAGE DOORS	COLOURBOND "PAPERBARK"
K	LETTER BOXES	DURATEC ZEUS CHARCOAL
L	SPIGGOTS, RAIL & SPITTERS	MICROPOLISHED STAINLESS STEEL

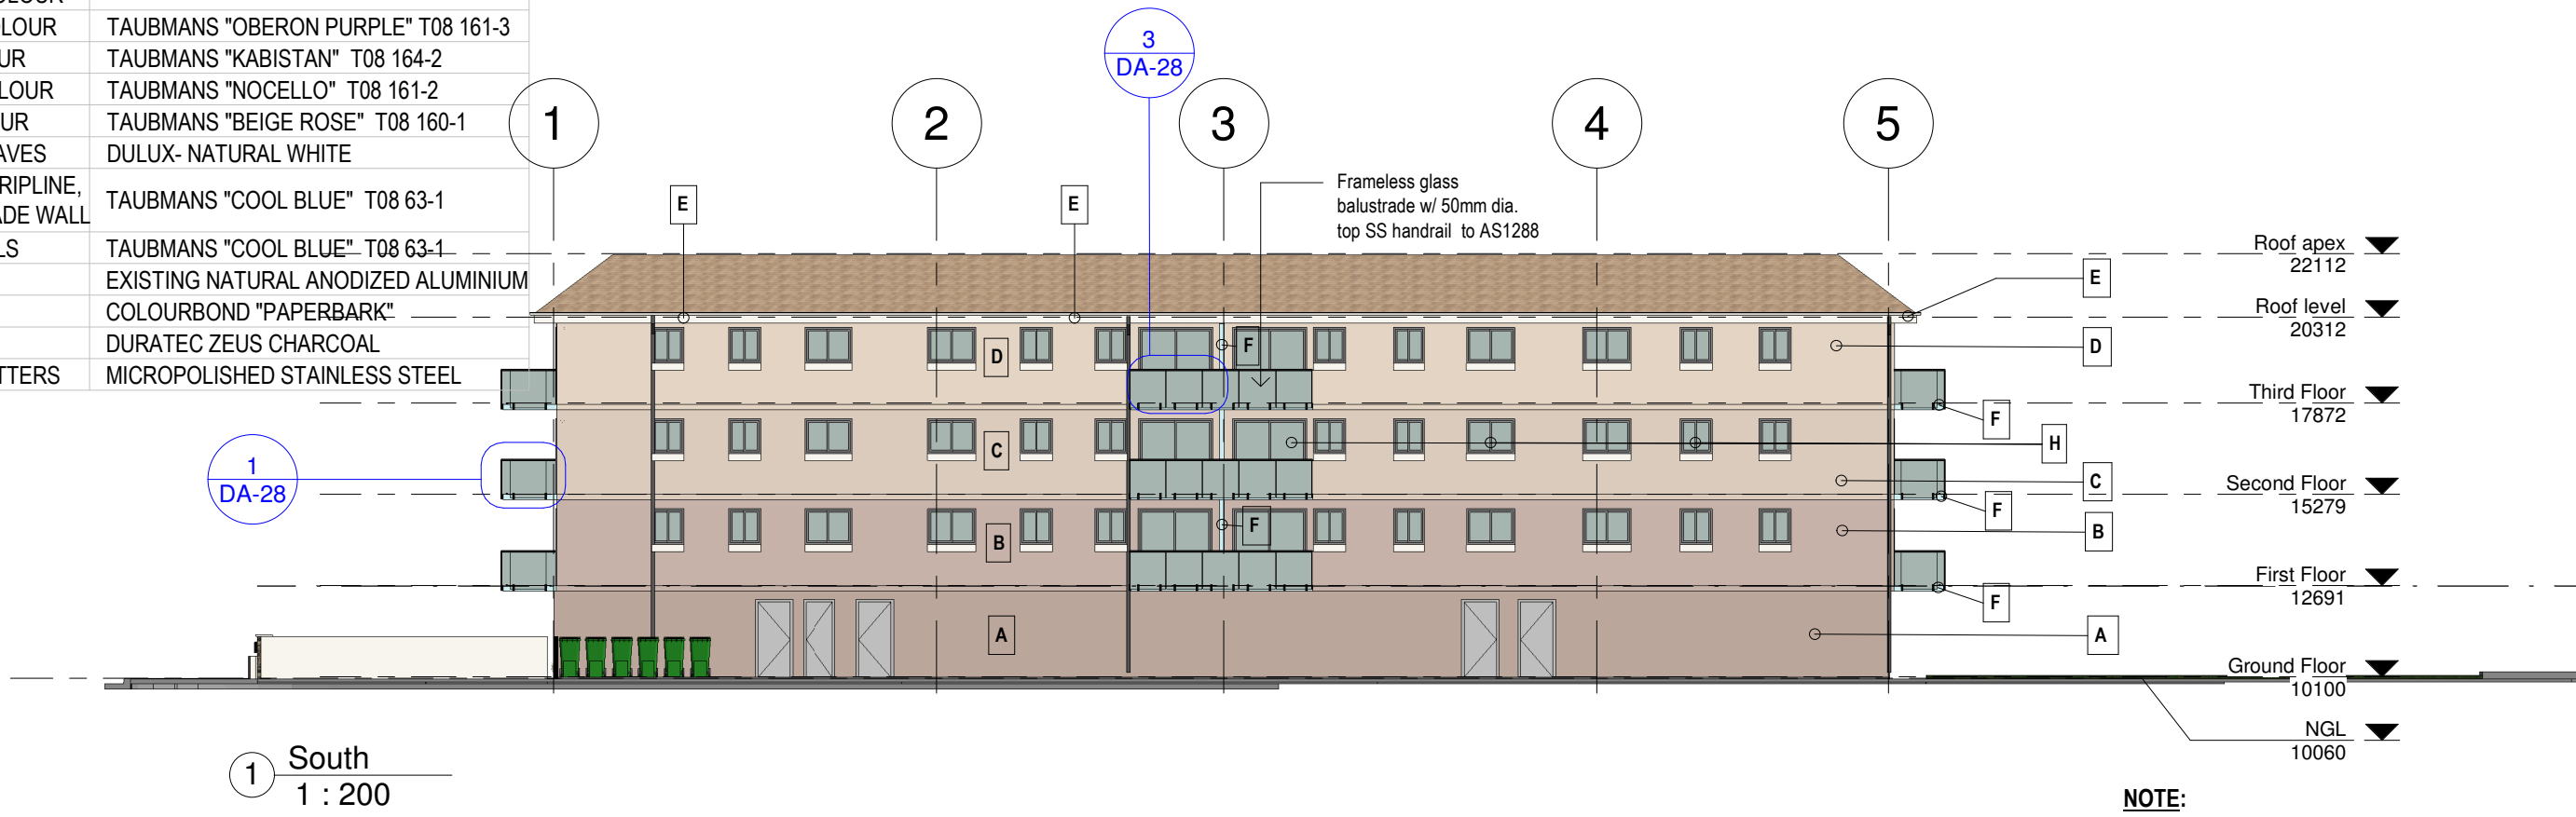

NOTE:
DEMOLITION - [Red hatched box]
NEW - [Yellow box]



Rev	Date dd.mm.yy	Description	DP Full Name	Reg No
	11.08.2023	DA ISSUE	Stephen R Fayle	DEP0000699



GENERAL NOTES
 1. CONTRACTORS MUST VERIFY ALL DIMENSIONS ON SITE PRIOR TO THE COMMENCEMENT OF ANY WORK OR THE PREPARATION OF SHOP DRAWINGS.
 2. FIGURED DIMENSIONS TO BE USED IN PREFERENCE TO SCALED DIMENSIONS.
 USE OF THESE DRAWINGS
 The design and details shown on these drawings are applicable to this project only and may not be reproduced in whole or in part or be used for any other project or purpose without the written permission of Woodhouse & Danks Pty. Ltd. with whom copyright resides.

No.	DATE	REVISION OR ISSUE	DWN.	CHK.	No.	DATE	REVISION OR ISSUE	DWN.	CHK.
	11.08.2023	DA ISSUE							

Proposed Alteration & Additions
 157 Ocean St, Narrabeen
 NSW
South Elevation


WOODHOUSE & DANKS ARCHITECTS
 Suite 207 - Level 2, 20 Dale Street, Brookvale, NSW 2100
 T: (02) 9939 8810 F: (02) 9939 8830
 E: admin@woodhousedanks.com.au

JOB No. 17009
DA-24

SCALE: As indicated@A3
 DATE: Aug2023
 DRAWN: rjo

COLOUR SCHEDULE:

GENERAL BUILDING COLOUR		
A	GROUND FLOOR COLOUR	TAUBMANS "OBERON PURPLE" T08 161-3
B	FIRST FLOOR COLOUR	TAUBMANS "KABISTAN" T08 164-2
C	SECOND FLOOR COLOUR	TAUBMANS "NOCELLO" T08 161-2
D	THIRD FLOOR COLOUR	TAUBMANS "BEIGE ROSE" T08 160-1
E	BALCONY, SOFFIT & EAVES	DULUX- NATURAL WHITE
F	HOB, SLAB EDGE TO DRIPLINE, BEAMS, & CENTER BLADE WALL	TAUBMANS "COOL BLUE" T08 63-1
G	VERTICAL BLADE WALLS	TAUBMANS "COOL BLUE" T08 63-1
H	WINDOWS & DOORS	EXISTING NATURAL ANODIZED ALUMINIUM
J	GARAGE DOORS	COLOURBOND "PAPERBARK"
K	LETTER BOXES	DURATEC ZEUS CHARCOAL
L	SPIGGOTS, RAIL & SPITTERS	MICROPOLISHED STAINLESS STEEL

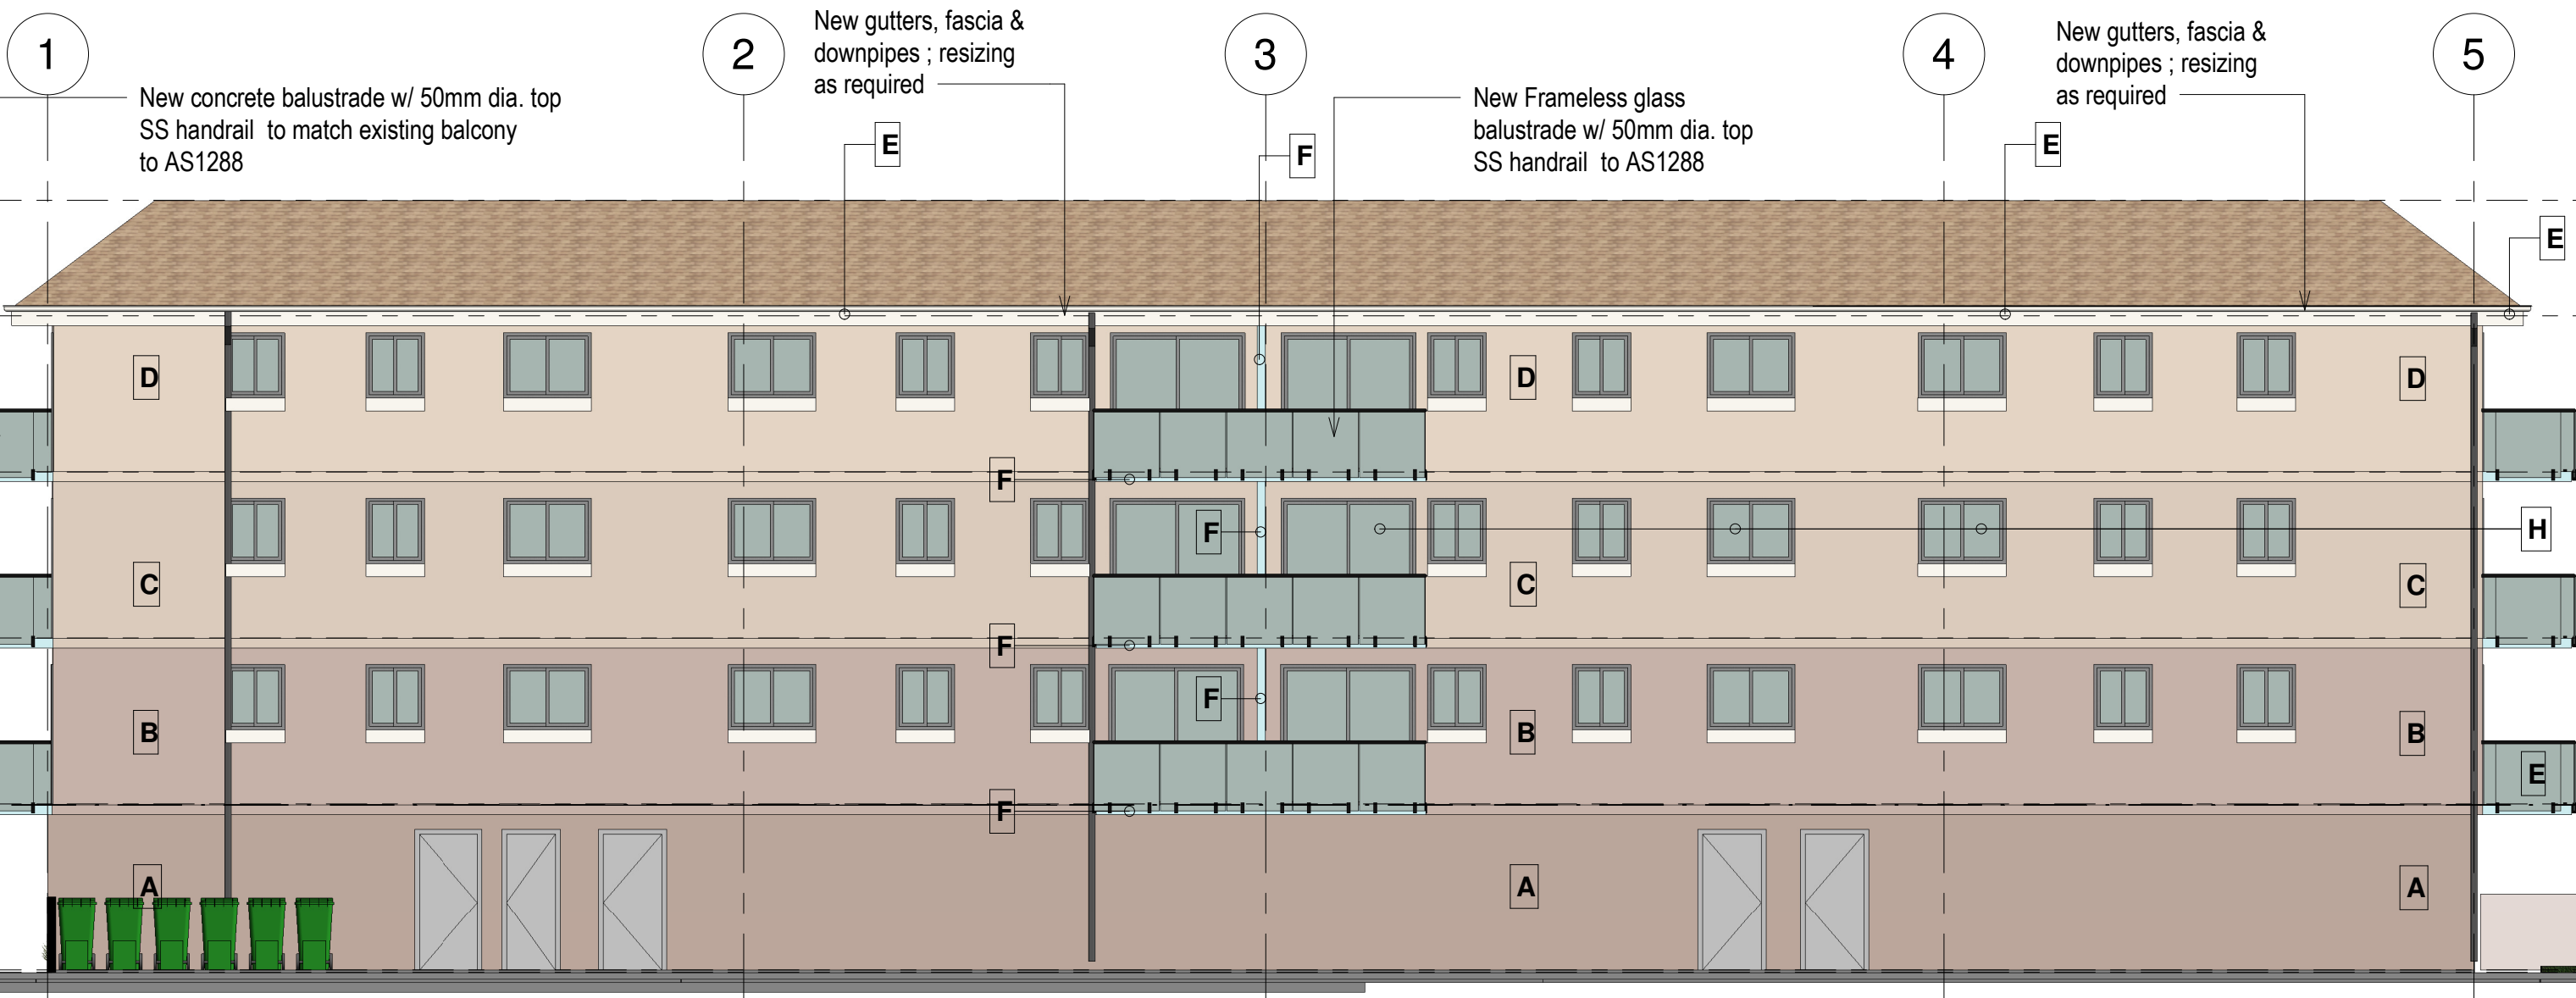

1 South Elevation
1 : 100

Regulated Design Record			
Project Address: 157 Ocean St, Narrabeen			
Project Title: Proposed Alteration & Additions			
Consent No.:		Body Corporate Reg No.: SIP 3128	
Drawing Title: Propose South Elevation		Drawing No.: DA-25	
Rev	Date dd.mm.yy	Description	DP Full Name
	11.08.2023	DA ISSUE	Stephen R Fayle
			DEP0000699



GENERAL NOTES
 1. CONTRACTORS MUST VERIFY ALL DIMENSIONS ON SITE PRIOR TO THE COMMENCEMENT OF ANY WORK OR THE PREPARATION OF SHOP DRAWINGS.
 2. FIGURED DIMENSIONS TO BE USED IN PREFERENCE TO SCALED DIMENSIONS.
 USE OF THESE DRAWINGS
 The design and details shown on these drawings are applicable to this project only and may not be reproduced in whole or in part or be used for any other project or purpose without the written permission of Woodhouse & Danks Pty. Ltd. with whom copyright resides.

No. DATE REVISION OR ISSUE


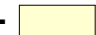
11.08.2023 DA ISSUE
 DWN. CHK. No. DATE REVISION OR ISSUE



DWN. CHK.

Proposed Alteration & Additions
 157 Ocean St, Narrabeen
 NSW

Propose South Elevation

WOODHOUSE & DANKS ARCHITECTS
 Suite 207 - Level 2, 20 Dale Street, Brookvale, NSW 2100
 T: (02) 9939 8810 F: (02) 9939 8830 E: admin@woodhousedanks.com.au
 JOB No. 17009
 DWG. No. DA-25
 DATE Aug2023
 SCALE 1:100@A3
 DRAWN rjo


NOTE:
DEMOLITION - 
NEW - 

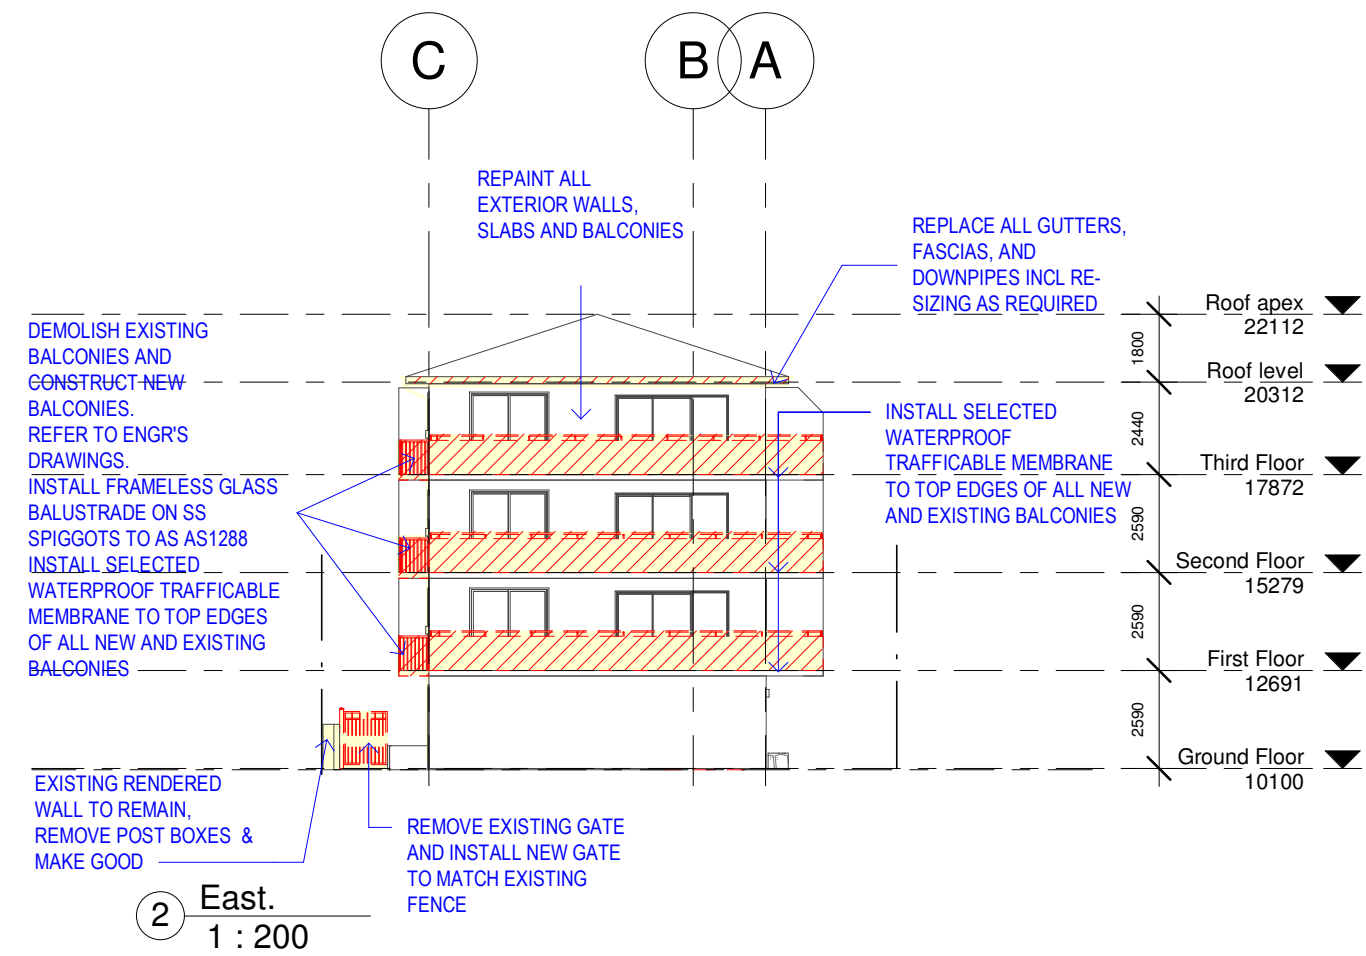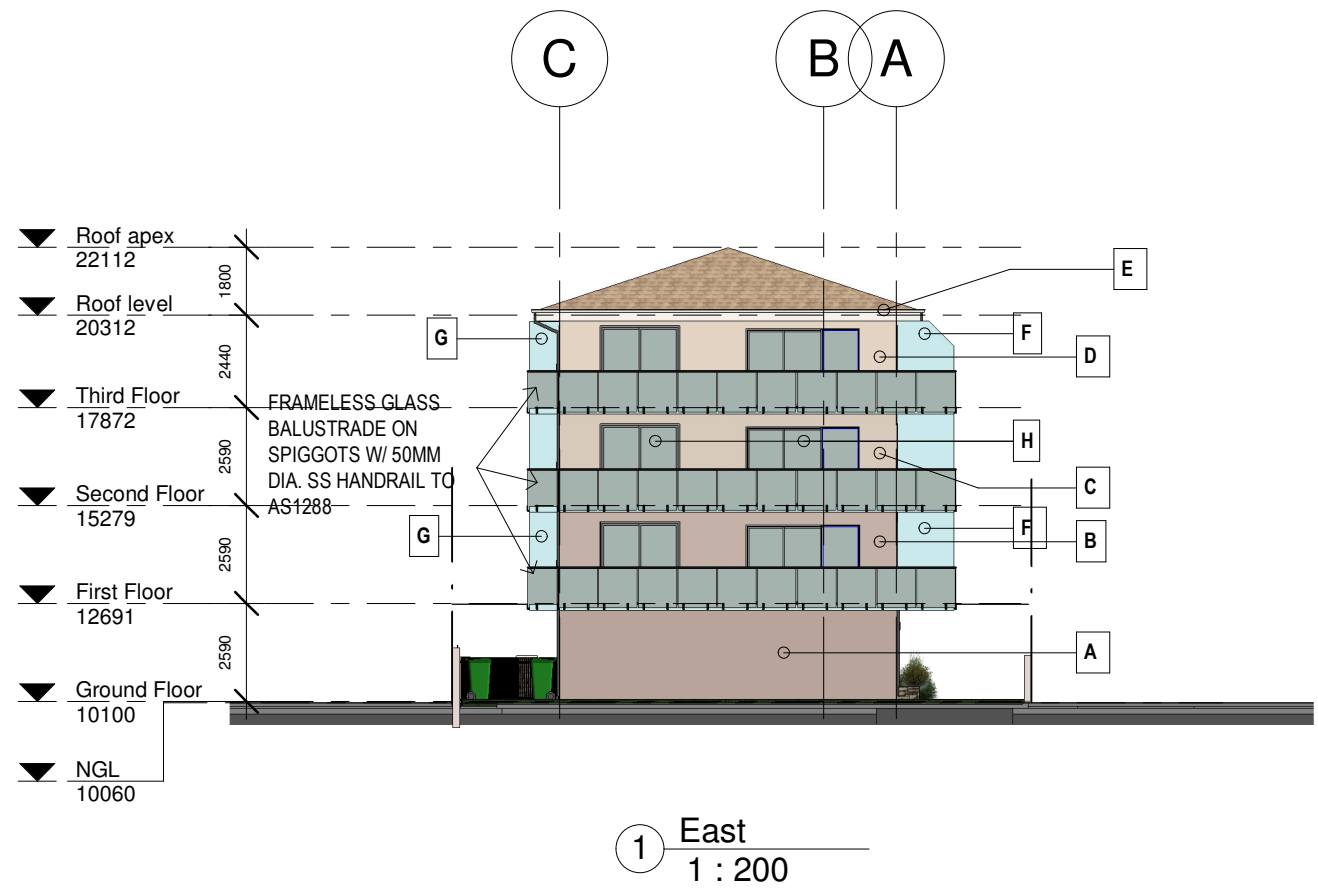

COLOUR SCHEDULE:

GENERAL BUILDING COLOUR		
A	GROUND FLOOR COLOUR	TAUBMANS "OBERON PURPLE" T08 161-3
B	FIRST FLOOR COLOUR	TAUBMANS "KABISTAN" T08 164-2
C	SECOND FLOOR COLOUR	TAUBMANS "NOCELLO" T08 161-2
D	THIRD FLOOR COLOUR	TAUBMANS "BEIGE ROSE" T08 160-1
E	BALCONY, SOFFIT & EAVES	DULUX- NATURAL WHITE
F	HOB, SLAB EDGE TO DRIPLINE, BEAMS, & CENTER BLADE WALL	TAUBMANS "COOL BLUE" T08 63-1
G	VERTICAL BLADE WALLS	TAUBMANS "COOL BLUE" T08 63-1
H	WINDOWS & DOORS	EXISTING NATURAL ANODIZED ALUMINIUM
J	GARAGE DOORS	COLOURBOND "PAPERBARK"
K	LETTER BOXES	DURATEC ZEUS CHARCOAL
L	SPIGGOTS, RAIL & SPITTERS	MICROPOLISHED STAINLESS STEEL

Rev	Date dd.mm.yy	Description	DP Full Name	Reg No
	11.08.2023	DA ISSUE	Stephen R Fayle	DEP0000699

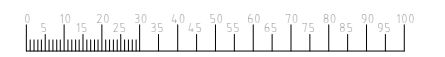

GENERAL NOTES
 1. CONTRACTORS MUST VERIFY ALL DIMENSIONS ON SITE PRIOR TO THE COMMENCEMENT OF ANY WORK OR THE PREPARATION OF SHOP DRAWINGS.
 2. FIGURED DIMENSIONS TO BE USED IN PREFERENCE TO SCALED DIMENSIONS.
 USE OF THESE DRAWINGS
 The design and details shown on these drawings are applicable to this project only and may not be reproduced in whole or in part or be used for any other project or purpose without the written permission of Woodhouse & Danks Pty. Ltd. with whom copyright resides.


No.	DATE	REVISION OR ISSUE	DWN.	CHK.
	11.08.2023	DA ISSUE		

Proposed Alteration & Additions
 157 Ocean St, Narrabeen
 NSW
East Elevation

WOODHOUSE & DANKS ARCHITECTS
 Suite 207 - Level 2, 20 Dale Street, Brookvale, NSW 2100
 T: (02) 9939 8810 F: (02) 9939 8830 E: admin@woodhousedanks.com.au
JOB No. 17009
DA-26
 SCALE: As indicated@A3 DATE: Aug2023 DRAWN: rjo

COLOUR SCHEDULE:

GENERAL BUILDING COLOUR		
A	GROUND FLOOR COLOUR	TAUBMANS "OBERON PURPLE" T08 161-3
B	FIRST FLOOR COLOUR	TAUBMANS "KABISTAN" T08 164-2
C	SECOND FLOOR COLOUR	TAUBMANS "NOCELLO" T08 161-2
D	THIRD FLOOR COLOUR	TAUBMANS "BEIGE ROSE" T08 160-1
E	BALCONY, SOFFIT & EAVES	DULUX- NATURAL WHITE
F	HOB, SLAB EDGE TO DRIPLINE, BEAMS, & CENTER BLADE WALL	TAUBMANS "COOL BLUE" T08 63-1
G	VERTICAL BLADE WALLS	TAUBMANS "COOL BLUE" T08 63-1
H	WINDOWS & DOORS	EXISTING NATURAL ANODIZED ALUMINIUM
J	GARAGE DOORS	COLOURBOND "PAPERBARK"
K	LETTER BOXES	DURATEC ZEUS CHARCOAL
L	SPIGGOTS, RAIL & SPITTERS	MICROPOLISHED STAINLESS STEEL

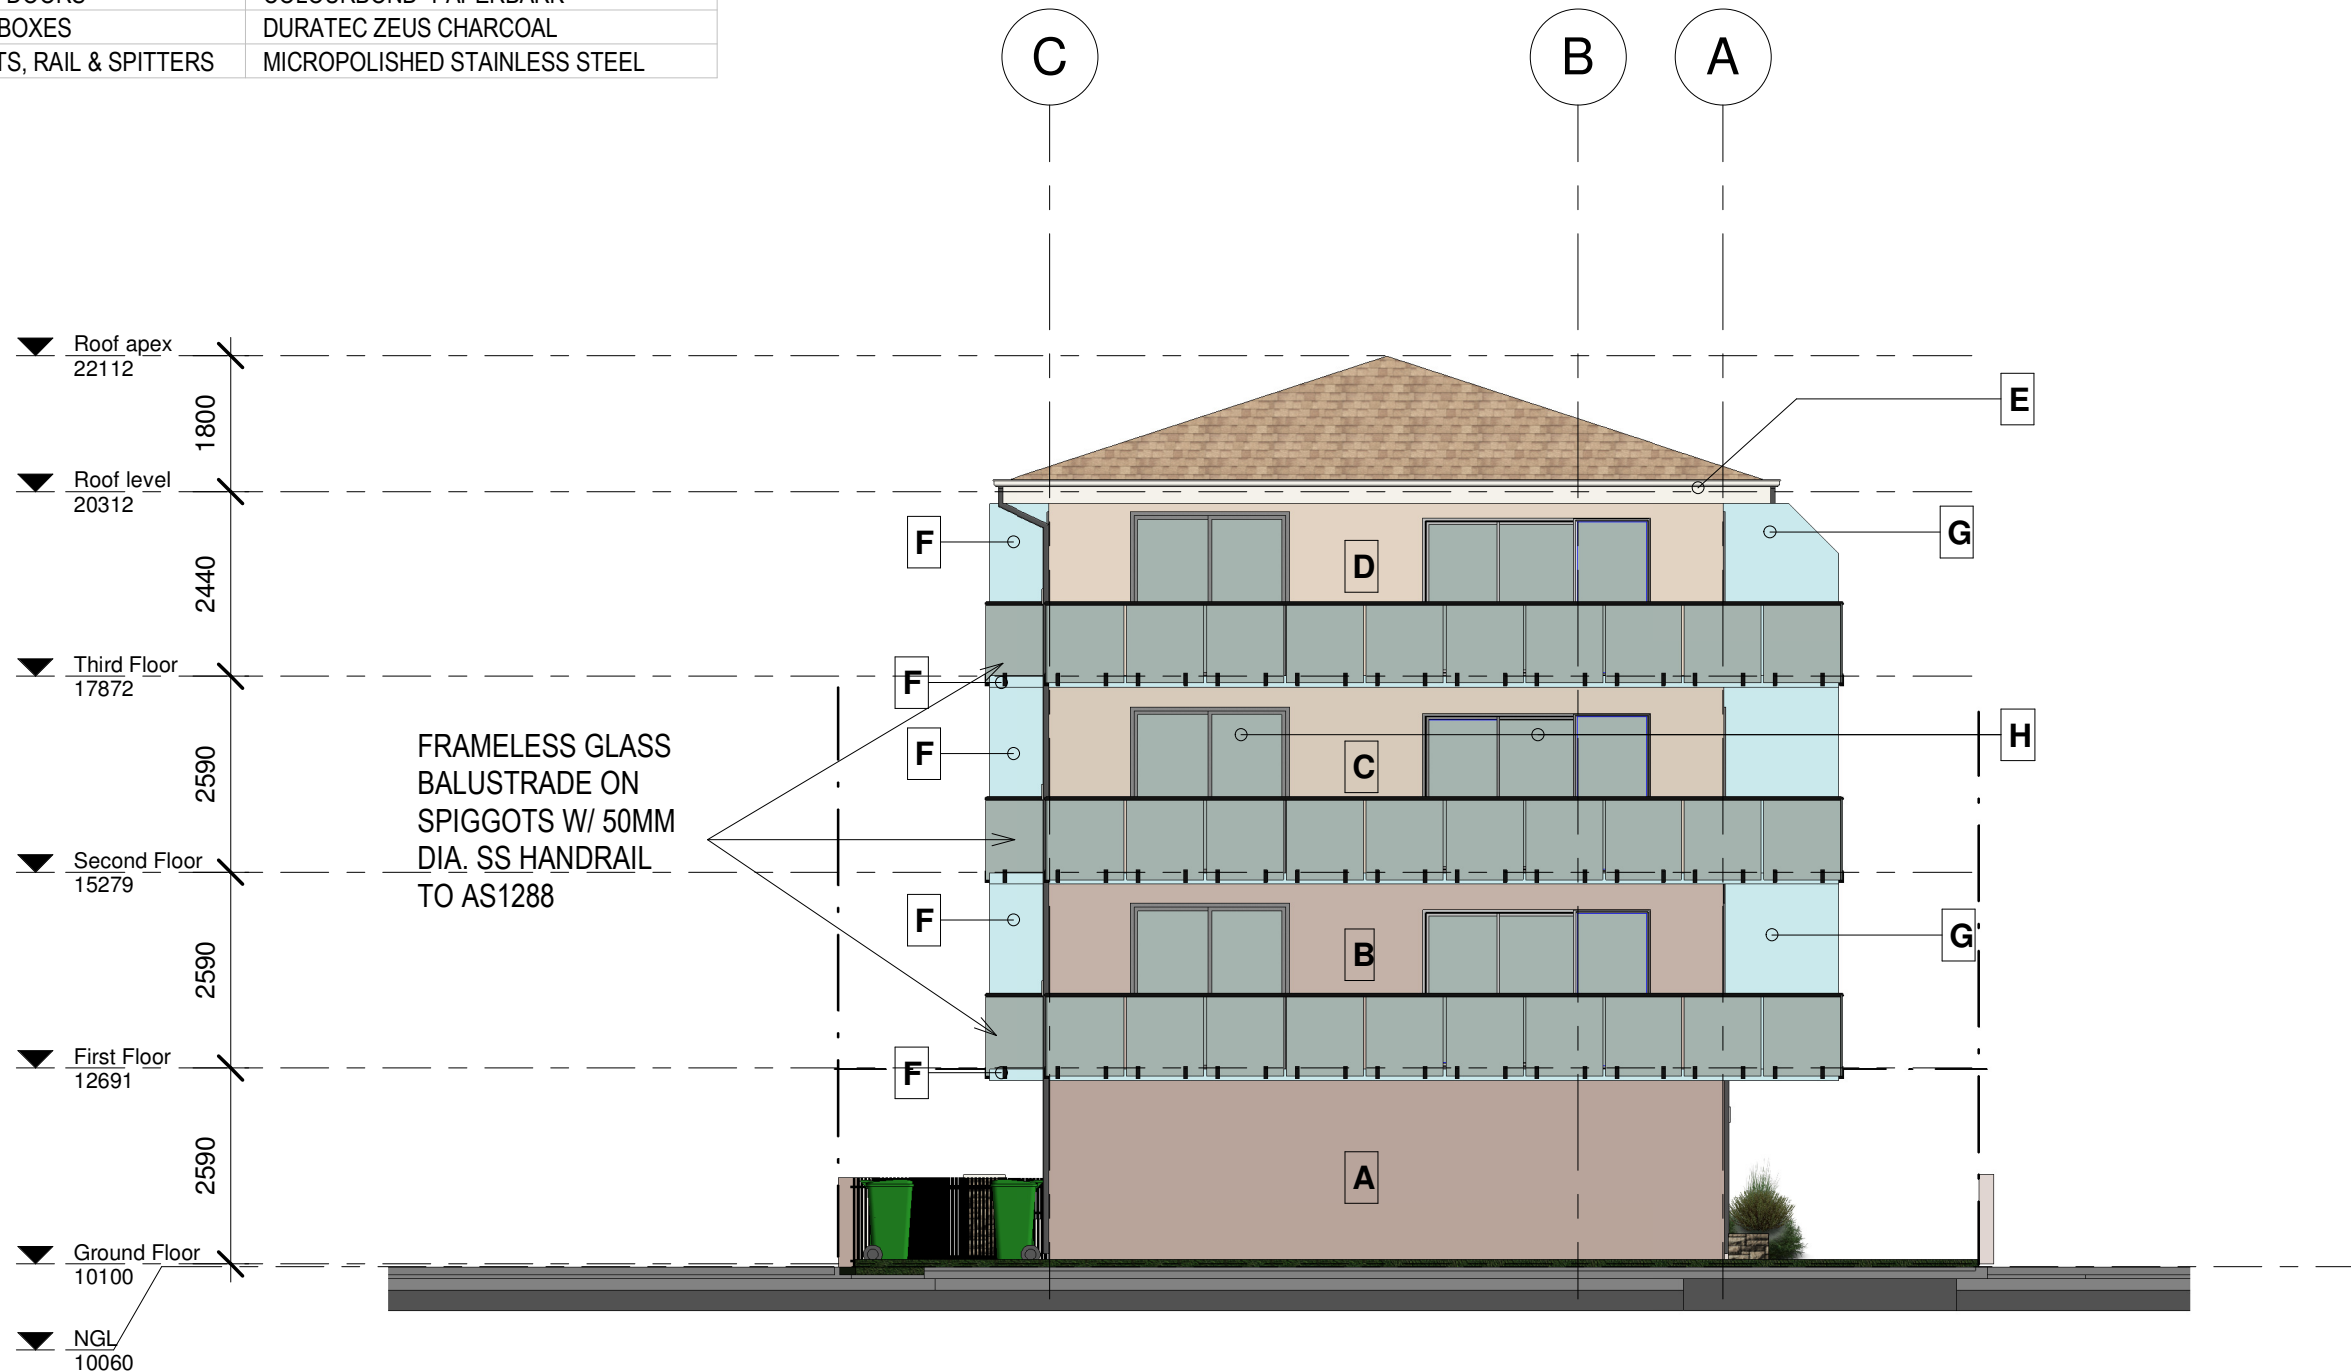

1 East Elevation
1 : 100

Regulated Design Record				
Project Address: 157 Ocean St, Narrabeen				
Project Title: Proposed Alteration & Additions				
Consent No.:		Body Corporate Reg No.: SIP 3128		
Drawing Title: Propose East Elevation		Drawing No.: DA-27		
Rev	Date dd.mm.yy	Description	DP Full Name	Reg No
	11.08.2023	DA ISSUE	Stephen R Fayle	DEP0000699



GENERAL NOTES
 1. CONTRACTORS MUST VERIFY ALL DIMENSIONS ON SITE PRIOR TO THE COMMENCEMENT OF ANY WORK OR THE PREPARATION OF SHOP DRAWINGS.
 2. FIGURED DIMENSIONS TO BE USED IN PREFERENCE TO SCALED DIMENSIONS.
 USE OF THESE DRAWINGS
 The design and details shown on these drawings are applicable to this project only and may not be reproduced in whole or in part or be used for any other project or purpose without the written permission of Woodhouse & Danks Pty. Ltd. with whom copyright resides.

No.	DATE	REVISION OR ISSUE	DWN.	CHK.	No.	DATE	REVISION OR ISSUE	DWN.	CHK.
	11.08.2023	DA ISSUE							





Proposed Alteration & Additions
 157 Ocean St, Narrabeen
 NSW
Propose East Elevation

WOODHOUSE & DANKS ARCHITECTS
 Suite 207 - Level 2, 20 Dale Street, Brookvale, NSW 2100
 T: (02) 9939 8810 F: (02) 9939 8830 E: admin@woodhousedanks.com.au

17009
 DWG. No. **DA-27**
 DATE **Aug2023**
 SCALE **1:100@A3**
 DRAWN **rjo**

CAD FILE: E:\STEPHEN FAYLE PROJ\1157 Ocean St Narrabeen\Revit\2023.08.29_157 Ocean St Narrabeen\Ocean St Narrabeen_2023.08.09.rvt

NOTE:
NEW FRAMELESS GLASS BALUSTRADES
TO REPLACE ALL DEMOLISHED HEBEL
BALUSTRADES

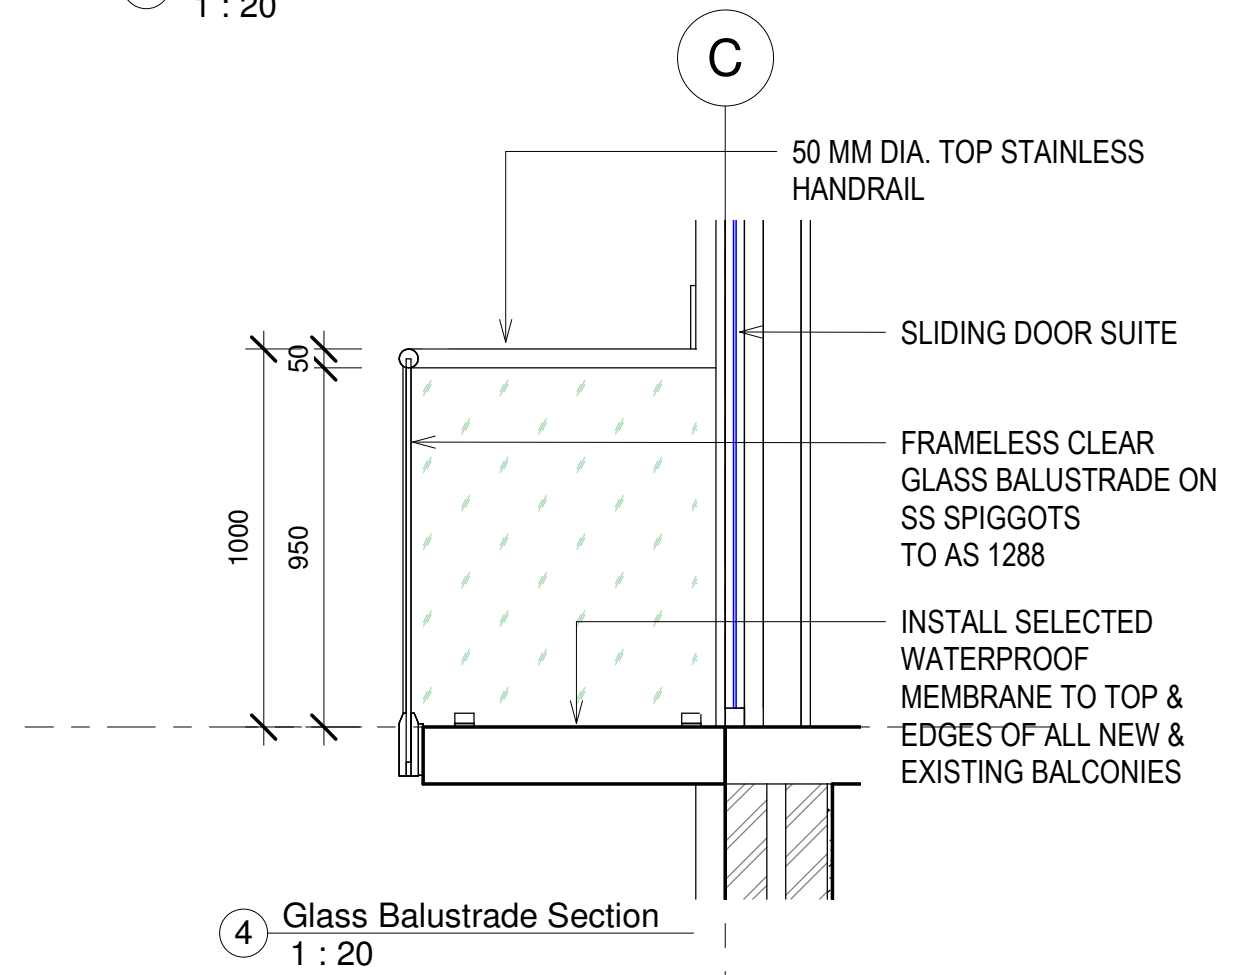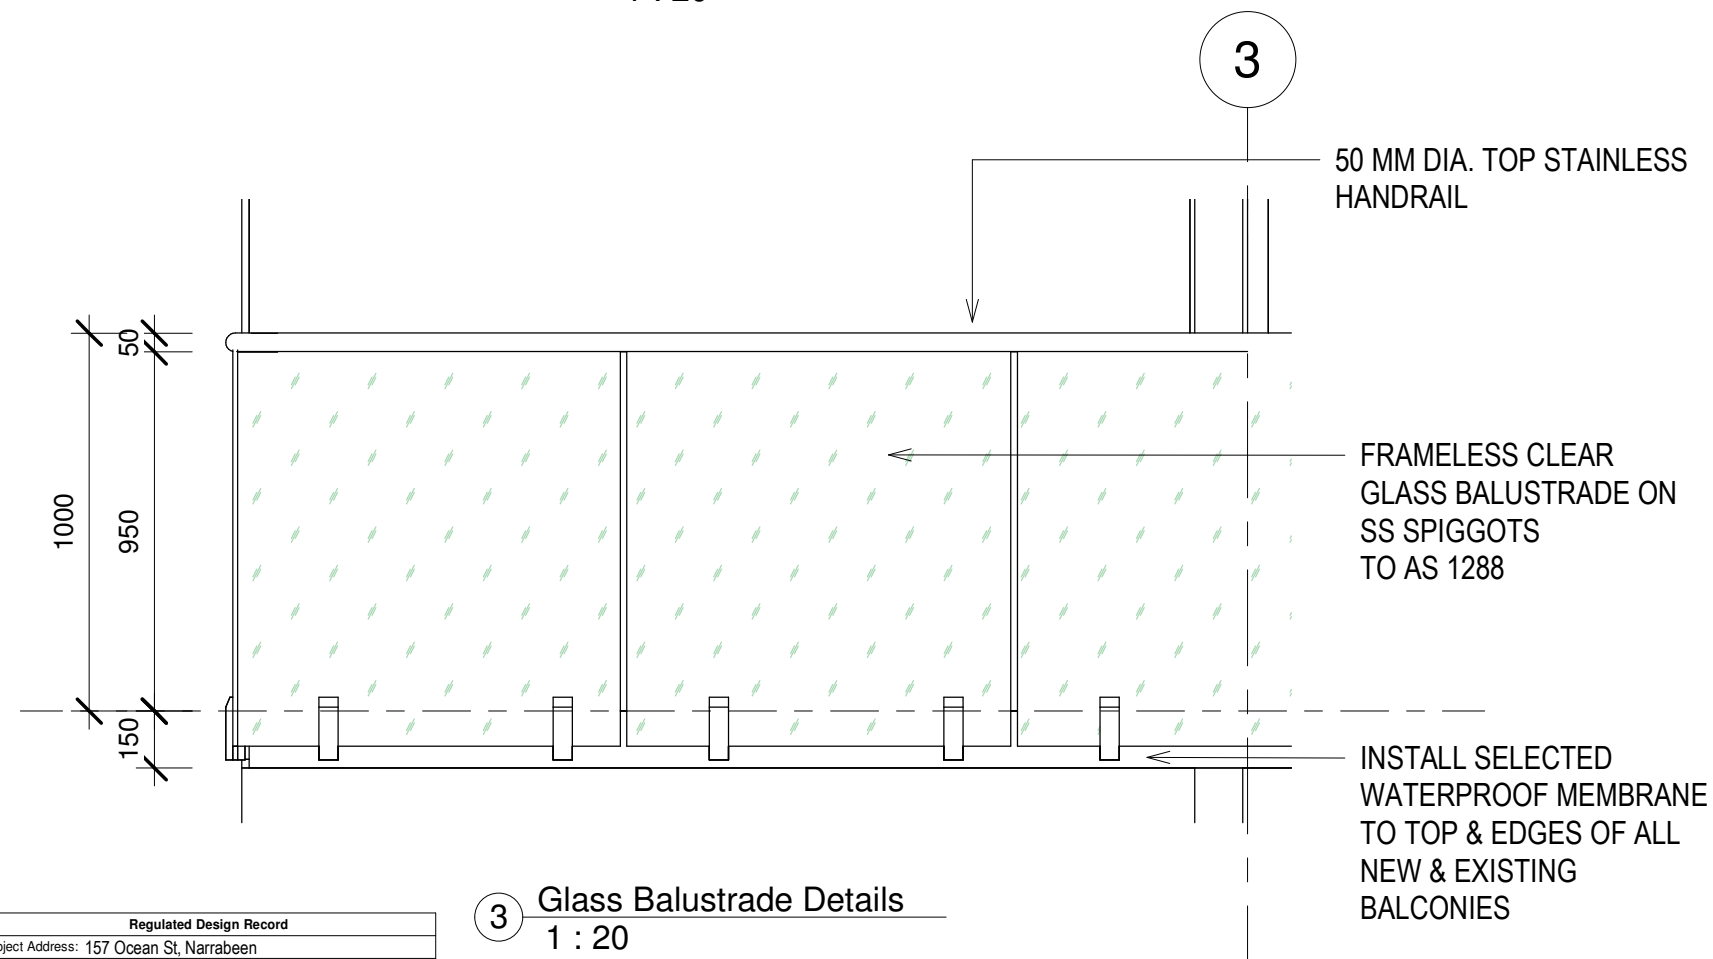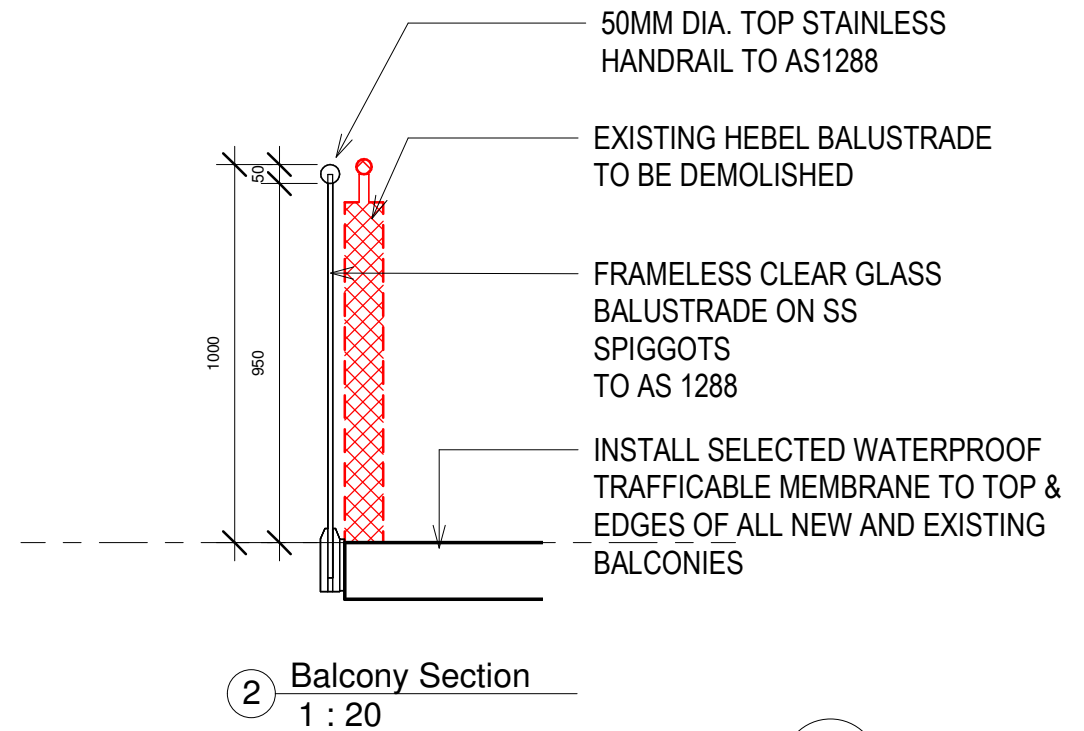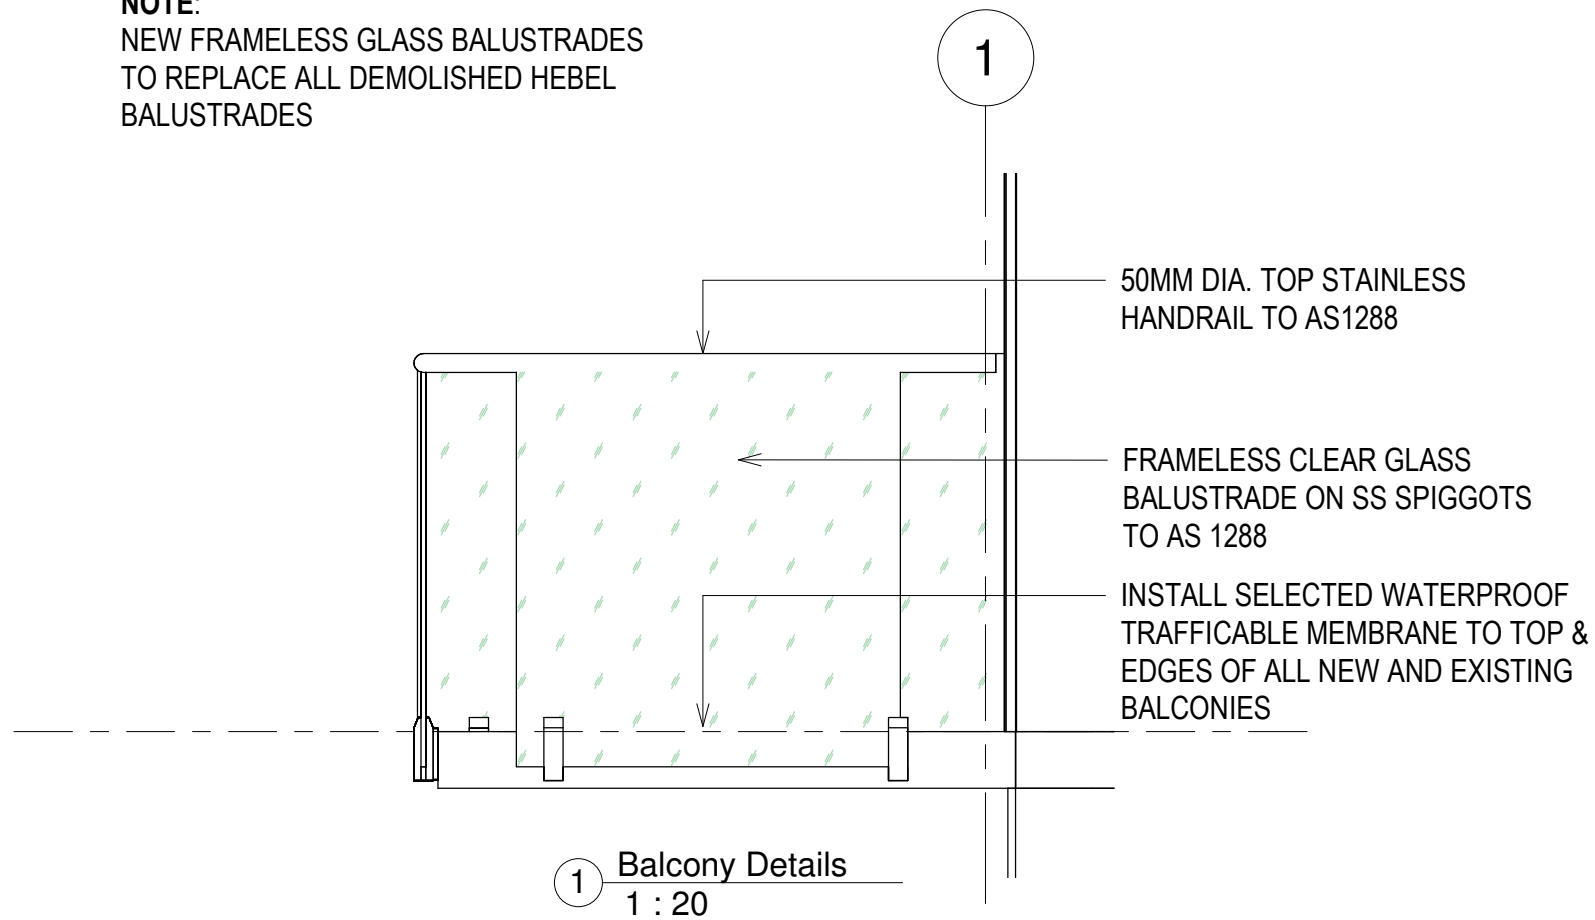

Rev	Date dd.mm.yy	Description	DP Full Name	Reg No
	11.08.2023	DA ISSUE	Stephen R Fayle	DEP0000699



GENERAL NOTES

- CONTRACTORS MUST VERIFY ALL DIMENSIONS ON SITE PRIOR TO THE COMMENCEMENT OF ANY WORK OR THE PREPARATION OF SHOP DRAWINGS.
- FIGURED DIMENSIONS TO BE USED IN PREFERENCE TO SCALED DIMENSIONS.

USE OF THESE DRAWINGS

The design and details shown on these drawings are applicable to this project only and may not be reproduced in whole or in part or be used for any other project or purpose without the written permission of Woodhouse & Danks Pty. Ltd. with whom copyright resides.

No. DATE REVISION OR ISSUE

11.08.2023 DA ISSUE


DWN. CHK.

Proposed Alteration & Additions
157 Ocean St, Narrabeen
NSW

Balcony Details

WOODHOUSE & DANKS ARCHITECTS
Suite 207 - Level 2, 20 Dale Street, Brookvale, NSW 2100
T: (02) 9939 8810 F: (02) 9939 8830 E: admin@woodhousedanks.com.au

JOB No. 17009
DWG. No. DA-28
DATE Aug2023
SCALE 1:20@A3

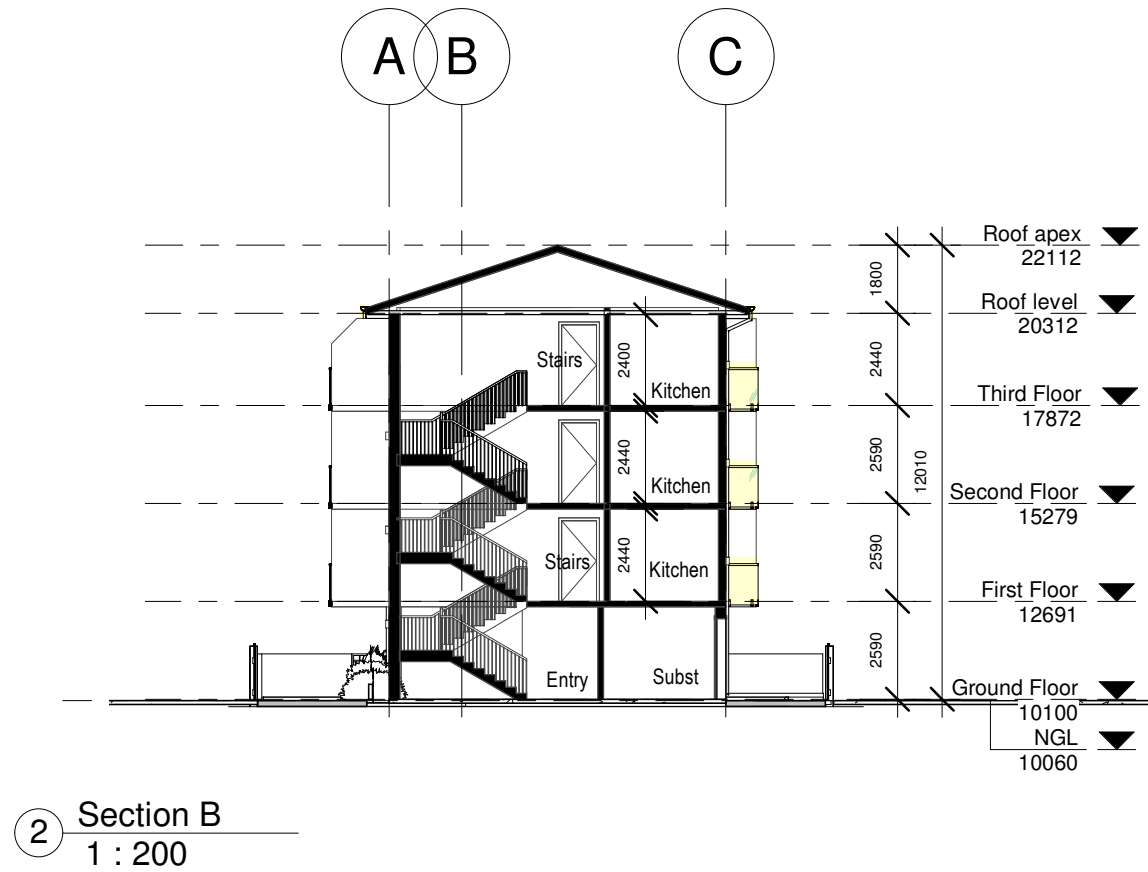

Regulated Design Record				
Project Address: 157 Ocean St, Narrabeen				
Project Title: Proposed Alteration & Additions				
Consent No.:		Body Corporate Reg No.: SIP 3128		
Drawing Title: Section 1 & 2		Drawing No.: DA-30		
Rev	Date dd.mm.yy	Description	DP Full Name	Reg No
	11.08.2023	DA ISSUE	Stephen R Fayle	DEP0000699



GENERAL NOTES

- CONTRACTORS MUST VERIFY ALL DIMENSIONS ON SITE PRIOR TO THE COMMENCEMENT OF ANY WORK OR THE PREPARATION OF SHOP DRAWINGS.
- FIGURED DIMENSIONS TO BE USED IN PREFERENCE TO SCALED DIMENSIONS.

USE OF THESE DRAWINGS

The design and details shown on these drawings are applicable to this project only and may not be reproduced in whole or in part or be used for any other project or purpose without the written permission of Woodhouse & Danks Pty. Ltd. with whom copyright resides.

No.	DATE	REVISION OR ISSUE	DWN.	CHK.	No.	DATE	REVISION OR ISSUE	DWN.	CHK.
	11.08.2023	DA ISSUE							

Proposed Alteration & Additions
157 Ocean St, Narrabeen
NSW

Section 1 & 2

JOB No.
17009

WOODHOUSE & DANKS ARCHITECTS
Stephen R Fayle
Suite 207 - Level 2, 20 Dale Street, Brookvale, NSW 2100
T: (02) 9939 8810 F: (02) 9939 8830
E: admin@woodhousedanks.com.au

ABN: 26 064 690 106
APN: 3274

DWG. No. **DA-30**

SCALE: 1:200@A3

DATE: **Aug2023**

DRAWN: rjo

CAD FILE: E:\STEPHEN FAYLE PROJ\S\1157 Ocean St Narrabeen\Revit\2023.08.29_157 Ocean St Narrabeen\Ocean St Narrabeen_2023.08.09.rvt



Regulated Design Record				
Project Address: 157 Ocean St, Narrabeen				
Project Title: Proposed Alteration & Additions				
Consent No.:		Body Corporate Reg No.: SIP 3128		
Drawing Title: West-Front View		Drawing No.: DA-90		
Rev	Date dd.mm.yy	Description	DP Full Name	Reg No
	11.08.2023	DA ISSUE	Stephen R Fayle	DEP0000699



GENERAL NOTES
 1. CONTRACTORS MUST VERIFY ALL DIMENSIONS ON SITE PRIOR TO THE COMMENCEMENT OF ANY WORK OR THE PREPARATION OF SHOP DRAWINGS.
 2. FIGURED DIMENSIONS TO BE USED IN PREFERENCE TO SCALED DIMENSIONS.
 USE OF THESE DRAWINGS
 The design and details shown on these drawings are applicable to this project only and may not be reproduced in whole or in part or be used for any other project or purpose without the written permission of Woodhouse & Danks Pty. Ltd. with whom copyright resides.

No. DATE REVISION OR ISSUE

11.08.2023 DA ISSUE
 DWN. CHK. No. DATE REVISION OR ISSUE

DWN. CHK.

Proposed Alteration & Additions
 157 Ocean St, Narrabeen
 NSW
West-Front View

WOODHOUSE & DANKS ARCHITECTS
 Suite 207 - Level 2, 20 Dale Street, Brookvale, NSW 2100
 T: (02) 9939 8810 F: (02) 9939 8830
 E: admin@woodhousedanks.com.au

JOB No. 17009
DWG. No. DA-90
DATE Aug2023
SCALE @A3
DRAWN rjo

ABN: 26 064 690 106
 AFRN: 3274
 CAP: FAYLE
 E: STEPHEN FAYLE PROJ: 1157 Ocean St
 Narrabeen Revit: 2023.09.29_157 Ocean St Narrabeen Ocean
 St Narrabeen_2023.08.09.rvt



EASTERN VIEW



NORTH EAST VIEW

Rev	Date dd.mm.yy	Description	DP Full Name	Reg No
	11.08.2023	DA ISSUE	Stephen R Fayle	DEP0000699

Regulated Design Record
 Project Address: 157 Ocean St, Narrabeen
 Project Title: Proposed Alteration & Additions
 Consent No.: Body Corporate Reg No.: SIP 3128
 Drawing Title: Eastern & NE View Drawing No.: DA-91

GENERAL NOTES
 1. CONTRACTORS MUST VERIFY ALL DIMENSIONS ON SITE PRIOR TO THE COMMENCEMENT OF ANY WORK OR THE PREPARATION OF SHOP DRAWINGS.
 2. FIGURED DIMENSIONS TO BE USED IN PREFERENCE TO SCALED DIMENSIONS.
 USE OF THESE DRAWINGS
 The design and details shown on these drawings are applicable to this project only and may not be reproduced in whole or in part or be used for any other project or purpose without the written permission of Woodhouse & Danks Pty. Ltd. with whom copyright resides.

No.	DATE	REVISION OR ISSUE	DWN.	CHK.	No.	DATE	REVISION OR ISSUE	DWN.	CHK.
	11.08.2023	DA ISSUE							

Proposed Alteration & Additions
 157 Ocean St, Narrabeen
 NSW
Eastern & NE View

WOODHOUSE & DANKS ARCHITECTS
 Suite 207 - Level 2, 20 Dale Street, Brookvale, NSW 2100
 T: (02) 9939 8810 F: (02) 9939 8830 E: admin@woodhousedanks.com.au

JOB No. 17009
DWG. No. DA-91
REV
DATE Aug2023
DRAWN rjo
SCALE @A3

WOODHOUSE & DANKS ARCHITECTS PTY LTD
 ABN: 26 064 690 106
 APRN: 3274
 CAP: FILE E:\STEPHEN FAYLE PROJ\1157 Ocean St Narrabeen\Revit\2023.08.29_157 Ocean St Narrabeen\Ocean St Narrabeen_2023.08.09.rvt



Regulated Design Record				
Project Address: 157 Ocean St, Narrabeen				
Project Title: Proposed Alteration & Additions				
Consent No.:		Body Corporate Reg No.: SIP 3128		
Drawing Title: Southern View		Drawing No.: DA-92		
Rev	Date dd.mm.yy	Description	DP Full Name	Reg No
	11.08.2023	DA ISSUE	Stephen R Fayle	DEP0000699



GENERAL NOTES
 1. CONTRACTORS MUST VERIFY ALL DIMENSIONS ON SITE PRIOR TO THE COMMENCEMENT OF ANY WORK OR THE PREPARATION OF SHOP DRAWINGS.
 2. FIGURED DIMENSIONS TO BE USED IN PREFERENCE TO SCALED DIMENSIONS.
 USE OF THESE DRAWINGS
 The design and details shown on these drawings are applicable to this project only and may not be reproduced in whole or in part or be used for any other project or purpose without the written permission of Woodhouse & Danks Pty. Ltd. with whom copyright resides.

No. DATE REVISION OR ISSUE

SOUTHERN

11.08.2023 DA ISSUE

DWN. CHK. No. DATE REVISION OR ISSUE

DWN. CHK.

Proposed Alteration & Additions
 157 Ocean St, Narrabeen
 NSW

Southern View



WOODHOUSE & DANKS ARCHITECTS
 Stephen R Fayle
 Suite 207 - Level 2, 20 Dale Street, Brookvale, NSW 2100
 T: (02) 9939 8810 F: (02) 9939 8830
 E: admin@woodhousedanks.com.au

JOB No. **17009**
 DWG. No. **DA-92**
 REV **rjo**

SCALE

@A3

DATE **Aug2023**
 DRAWN **rjo**
 CAD FILE: E:\STEPHEN FAYLE PROJ\1157 Ocean St Narrabeen\Revit\2023.08.29_157 Ocean St Narrabeen\Ocean St Narrabeen_2023.08.09.rvt



Regulated Design Record				
Project Address: 157 Ocean St, Narrabeen				
Project Title: Proposed Alteration & Additions				
Consent No.:		Body Corporate Reg No.: SIP 3128		
Drawing Title: Northern view		Drawing No.: DA-93		
Rev	Date dd.mm.yy	Description	DP Full Name	Reg No
	11.08.2023	DA ISSUE	Stephen R Fayle	DEP0000699



GENERAL NOTES
 1. CONTRACTORS MUST VERIFY ALL DIMENSIONS ON SITE PRIOR TO THE COMMENCEMENT OF ANY WORK OR THE PREPARATION OF SHOP DRAWINGS.
 2. FIGURED DIMENSIONS TO BE USED IN PREFERENCE TO SCALED DIMENSIONS.
 USE OF THESE DRAWINGS
 The design and details shown on these drawings are applicable to this project only and may not be reproduced in whole or in part or be used for any other project or purpose without the written permission of Woodhouse & Danks Pty. Ltd. with whom copyright resides.

No. DATE REVISION OR ISSUE

11.08.2023 DA ISSUE
 DWN. CHK. No. DATE REVISION OR ISSUE

DWN. CHK.

Proposed Alteration & Additions
 157 Ocean St, Narrabeen
 NSW
 Northern view

WOODHOUSE & DANKS ARCHITECTS
 Stephen R Fayle
 Suite 207 - Level 2, 20 Dale Street, Brookvale, NSW 2100
 T: (02) 9939 8810 F: (02) 9939 8830 E: admin@woodhousedanks.com.au

JOB No. 17009
 DWG. No. DA-93
 REV. rjo
 DATE Aug2023
 SCALE @A3

ABN: 26 064 690 106
 APRN: 3274
 CAD FILE: E:\STEPHEN FAYLE PROJ\1157 Ocean St Narrabeen\Revit\2023.08.29_157 Ocean St Narrabeen\Ocean St Narrabeen_2023.08.09.rvt