


49 BINBURRA AVENUE, AVALON BEACH, NSW, 2107

SHEET LIST:

00 - COVER PAGE	11 - ELEVATION
01 - SITE PLAN	12 - ELEVATION
02 - GROUND FLOOR PLAN	13 - ELEVATION
03 - STREET FLOOR PLAN	20 - SECTION
10 - ELEVATION	200 - 3D VIEWS

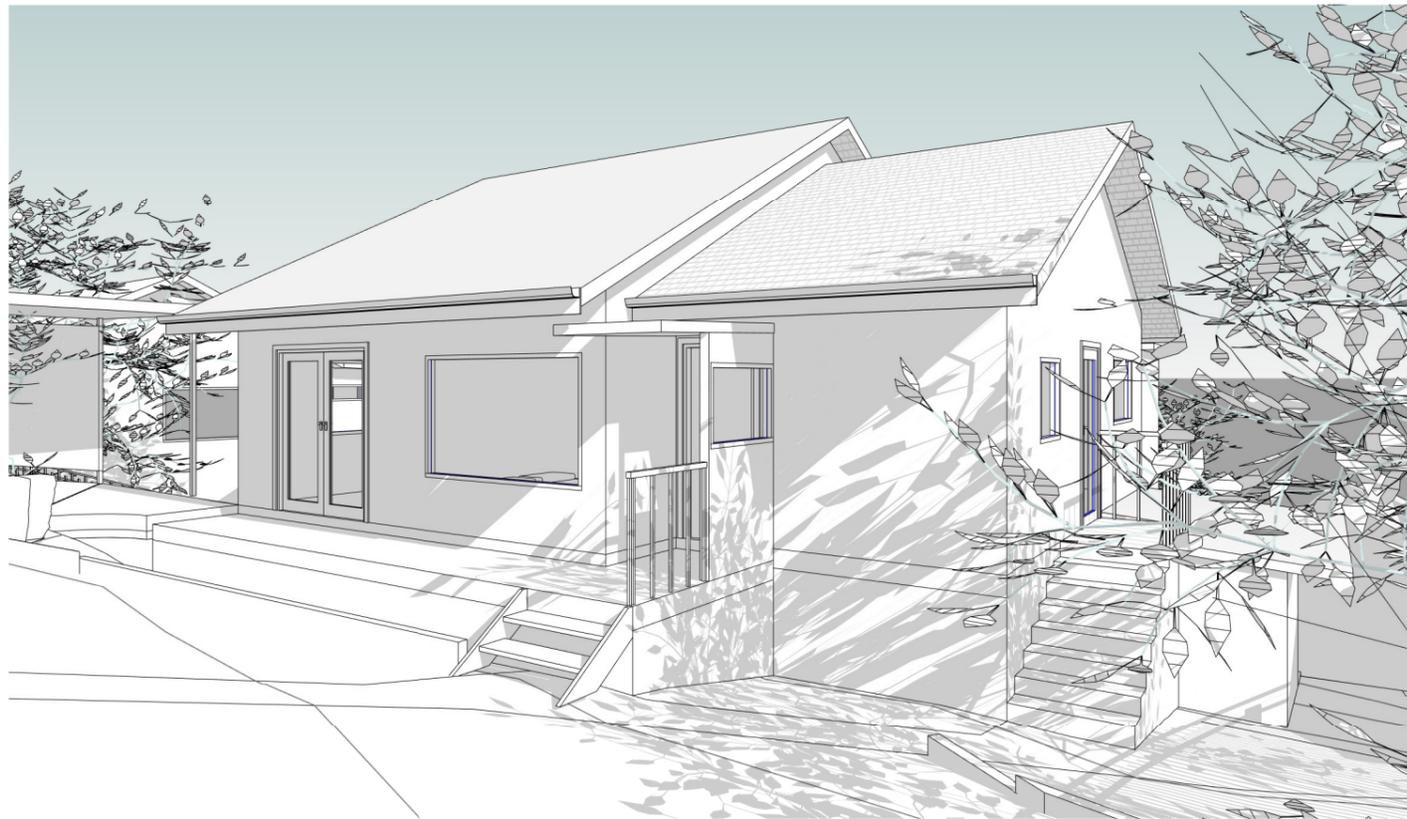

ARCHITECTS WORK IS COPYRIGHT AND COVERED BY COPYRIGHT ACT 1968

DRAWINGS NOT TO BE SCALED. USE FIGURED DIMENSIONS ONLY. CHECK ALL DIMENSIONS ON SITE. PRIOR TO MANUFACTURE MEASURE ALL WINDOW/DOOR OPENINGS ON SITE. ELECTRONIC COPIES OF DRAWINGS SHOULD BE VERIFIED AGAINST PRINTED COPIES TO ENSURE NO LOSS OF INFORMATION. IF IN DOUBT ASK

ARCHITECT  reg# NSW 7417 - TIM WEST ph. 02 9918 5085 e. tim@thw.net.au m. Suite 101 - Level 1, 60 Old Barrenjoey rd, Avalon NSW, 2107	SURVEYOR WUMARA GROUP 4/96 BEACH ST, COOGOO, NSW, 2034 INFO@WUMARAGROUP.COM.AU 1300 575 702			PROJECT ALTERATIONS & ADDITIONS 49 BINBURRA AVENUE, AVALON BEACH, NSW, 2107				JOB NUM#	DRAWN BY	CHK. BY	PAGE SIZE
								179	MV	TW	A3
								PROJECT NAME		SCALE	
								49 BINBURRA AVE			
								DRAWING NAME		DRAWING NUMBER	
								COVERPAGE		MD 00 -A	
						A	07/01/2020	MD			
						IS	DATE	COMMENTS			




BINBURRA AVENUE

1 SITE PLAN
01 1 : 200



- DEMOLISHED
- HIDDEN
- OVERHEAD
- EXISTING
- PROPOSED
- NEW WORKS

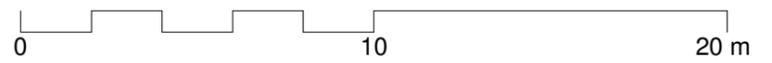

ARCHITECTS WORK IS COPYRIGHT AND COVERED BY COPYRIGHT ACT 1968
DRAWINGS NOT TO BE SCALED. USE FIGURED DIMENSIONS ONLY. CHECK ALL DIMENSIONS ON SITE. PRIOR TO MANUFACTURE MEASURE ALL WINDOW/DOOR OPENINGS ON SITE. ELECTRONIC COPIES OF DRAWINGS SHOULD BE VERIFIED AGAINST PRINTED COPIES TO ENSURE NO LOSS OF INFORMATION. IF IN DOUBT ASK

ARCHITECT

reg# NSW 7417 - TIM WEST
ph. 02 9918 5085
e. tim@thw.net.au
m. Suite 101 - Level 1, 60 Old Barrenjoey rd, Avalon NSW, 2107


SURVEYOR
WUMARA GROUP
4/96 BEACH ST. COOGOO, NSW, 2034
INFO@WUMARAGROUP.COM.AU
1300 575 702

PROJECT
ALTERATIONS & ADDITIONS
49 BINBURRA AVENUE, AVALON BEACH, NSW, 2107


CLIENT
WILL KILOH
PHONE
WILLKILOHI1984@GMAIL.COM

A	07/01/2020	MD
IS	DATE	COMMENTS

JOB NUM# 179	DRAWN BY MV	CHK. BY TW	PAGE SIZE A3
PROJECT NAME 49 BINBURRA AVE			SCALE As indicated
DRAWING NAME SITE & ROOF PLAN			DRAWING NUMBER MD 01 -A

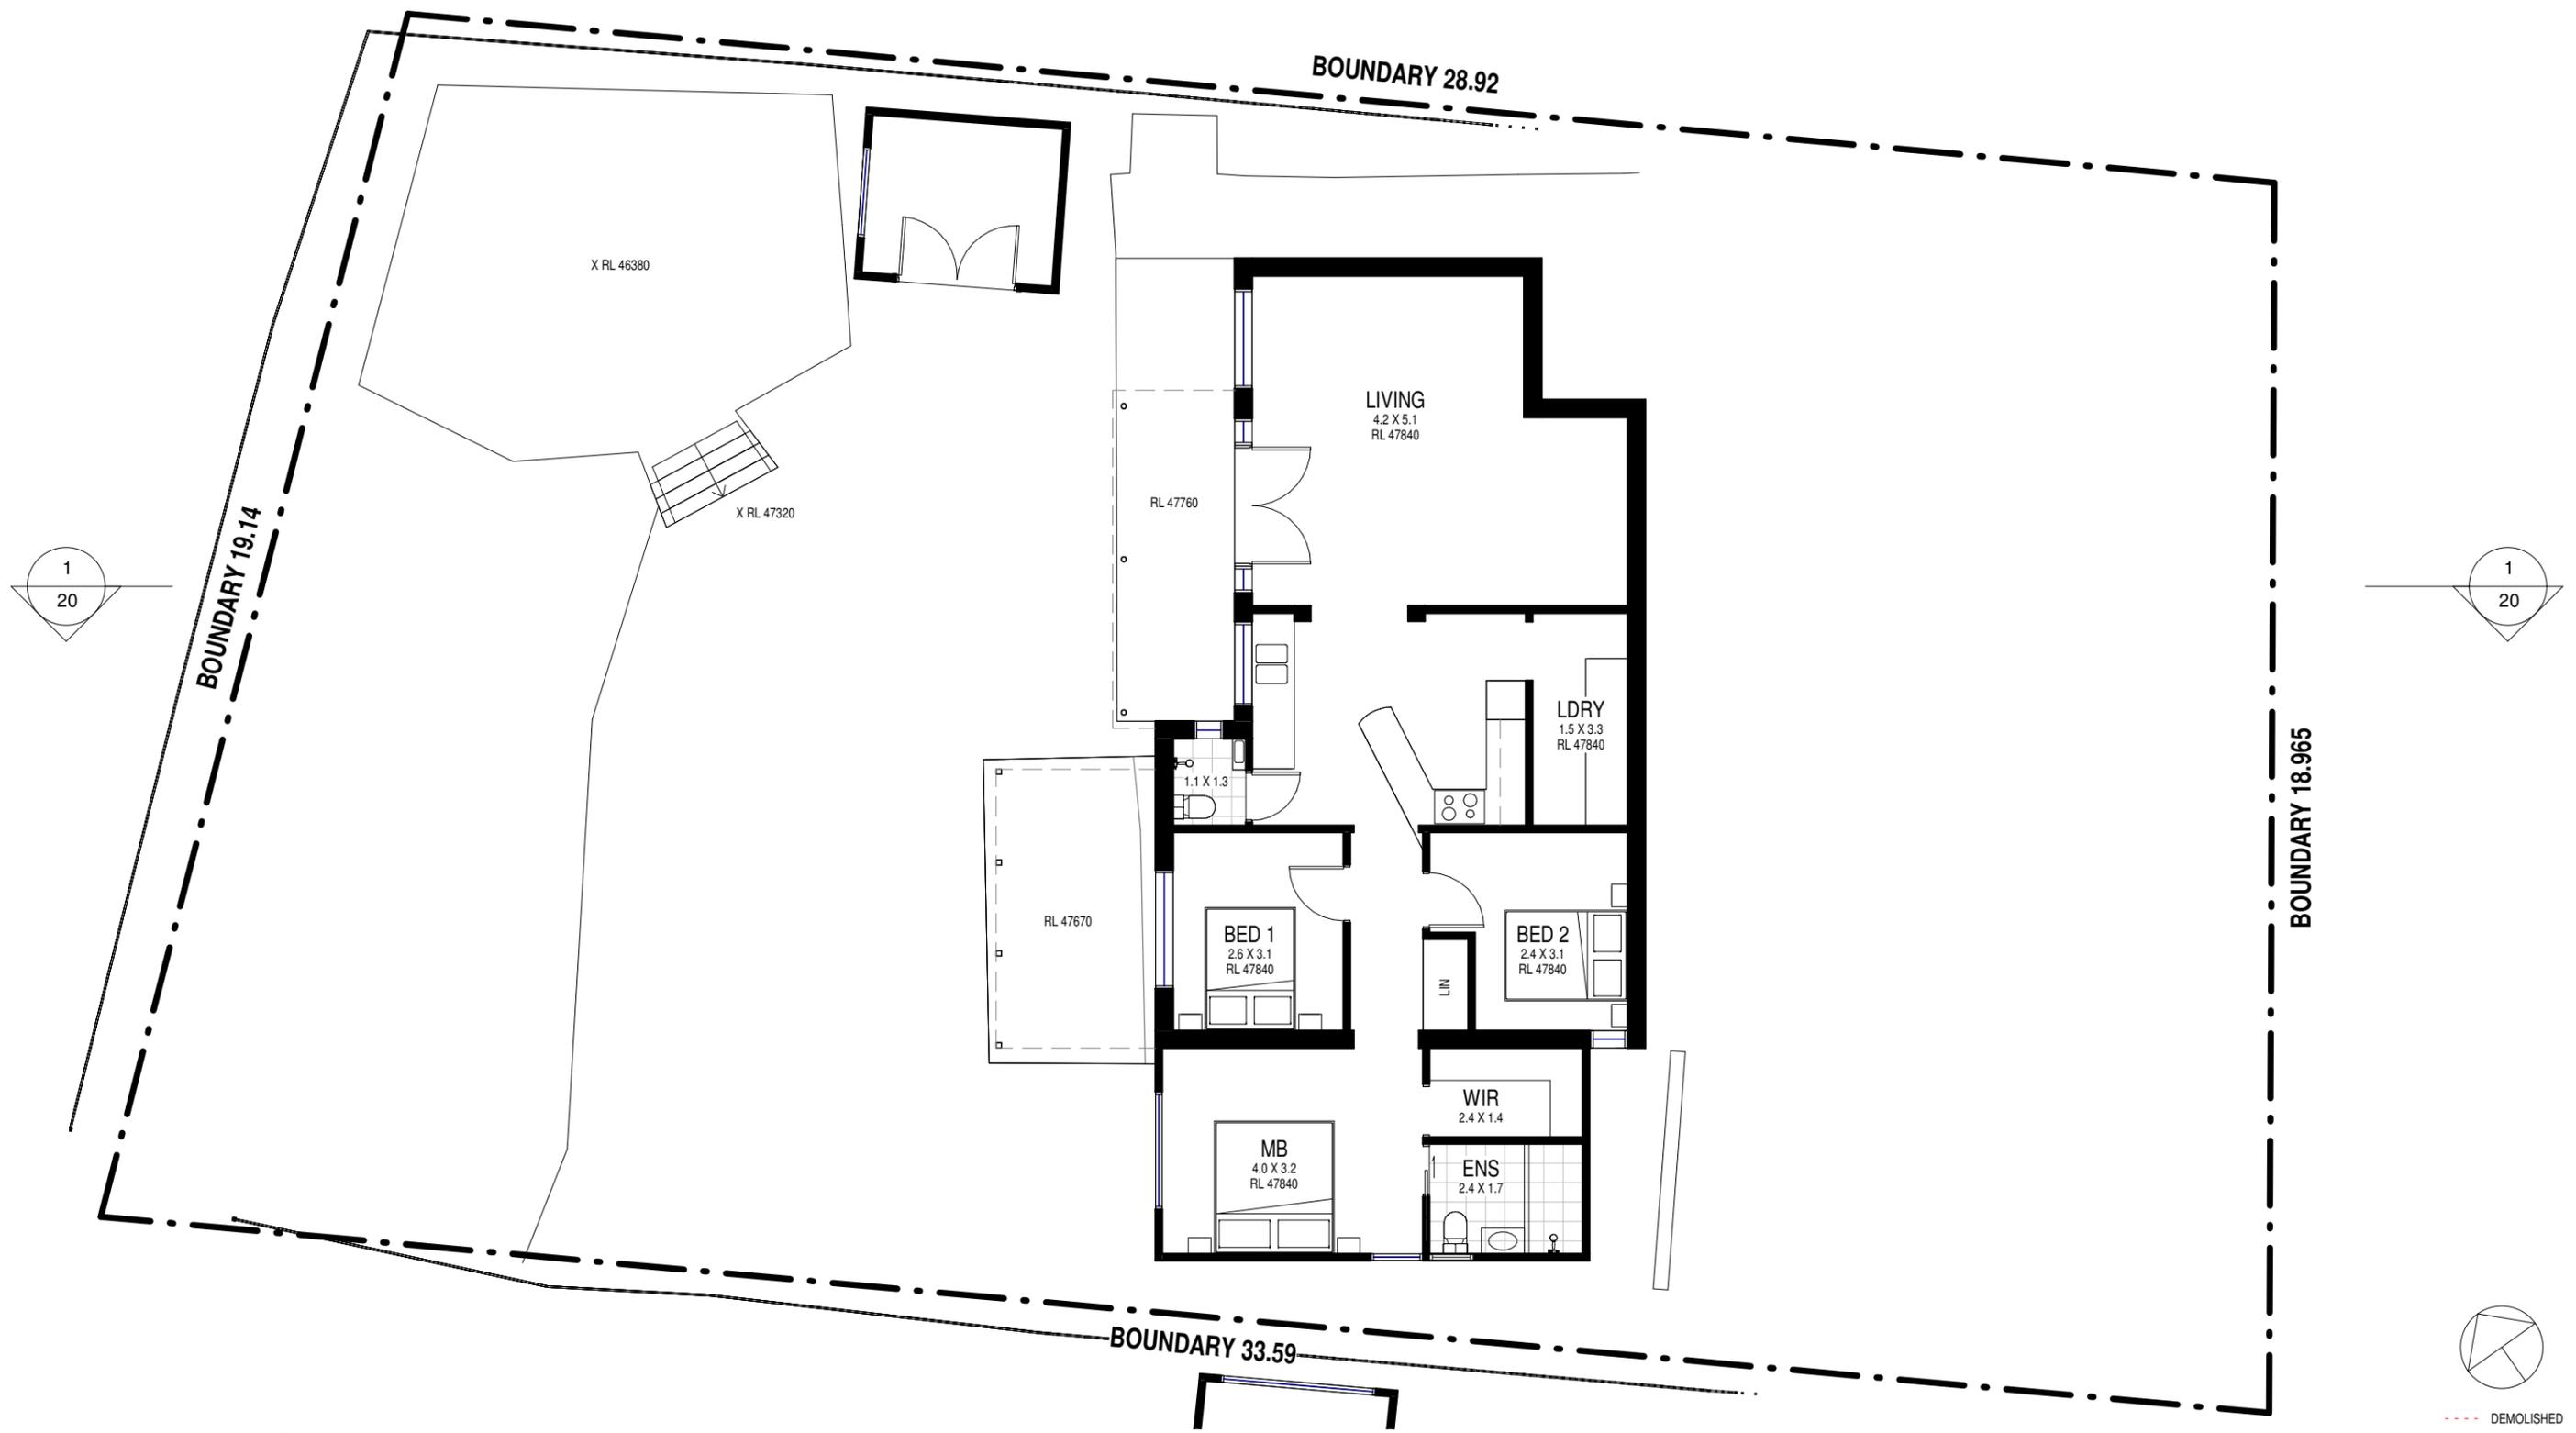

1 GROUND FLOOR PLAN
10 02 1 : 100

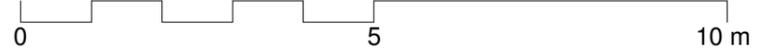

- DEMOLISHED
- HIDDEN
- OVERHEAD
- EXISTING
- PROPOSED
- NEW WORKS

ARCHITECTS WORK IS COPYRIGHT AND COVERED BY COPYRIGHT ACT 1968
DRAWINGS NOT TO BE SCALED. USE FIGURED DIMENSIONS ONLY. CHECK ALL DIMENSIONS ON SITE. PRIOR TO MANUFACTURE MEASURE ALL WINDOW/DOOR OPENINGS ON SITE. ELECTRONIC COPIES OF DRAWINGS SHOULD BE VERIFIED AGAINST PRINTED COPIES TO ENSURE NO LOSS OF INFORMATION. IF IN DOUBT ASK

ARCHITECT

 reg# NSW 7417 - TIM WEST
 ph. 02 9918 5085
 e. tim@thw.net.au
 m. Suite 101 - Level 1, 60 Old Barrenjoey rd, Avalon NSW, 2107


SURVEYOR
 WUMARA GROUP
 4/96 BEACH ST, COOGOO, NSW, 2034
 INFO@WUMARAGROUP.COM.AU
 1300 575 702

PROJECT
 ALTERATIONS & ADDITIONS
 49 BINBURRA AVENUE, AVALON BEACH, NSW, 2107

CLIENT
 WILL KILOH
 PHONE
 WILLKILOH1984@GMAIL.COM

A	07/01/2020	MD
IS	DATE	COMMENTS


JOB NUM#	DRAWN BY	CHK. BY	PAGE SIZE
179	MV	TW	A3
PROJECT NAME			SCALE
49 BINBURRA AVE			1 : 100
DRAWING NAME			DRAWING NUMBER
GROUND FLOOR PLAN			MD 02 -A

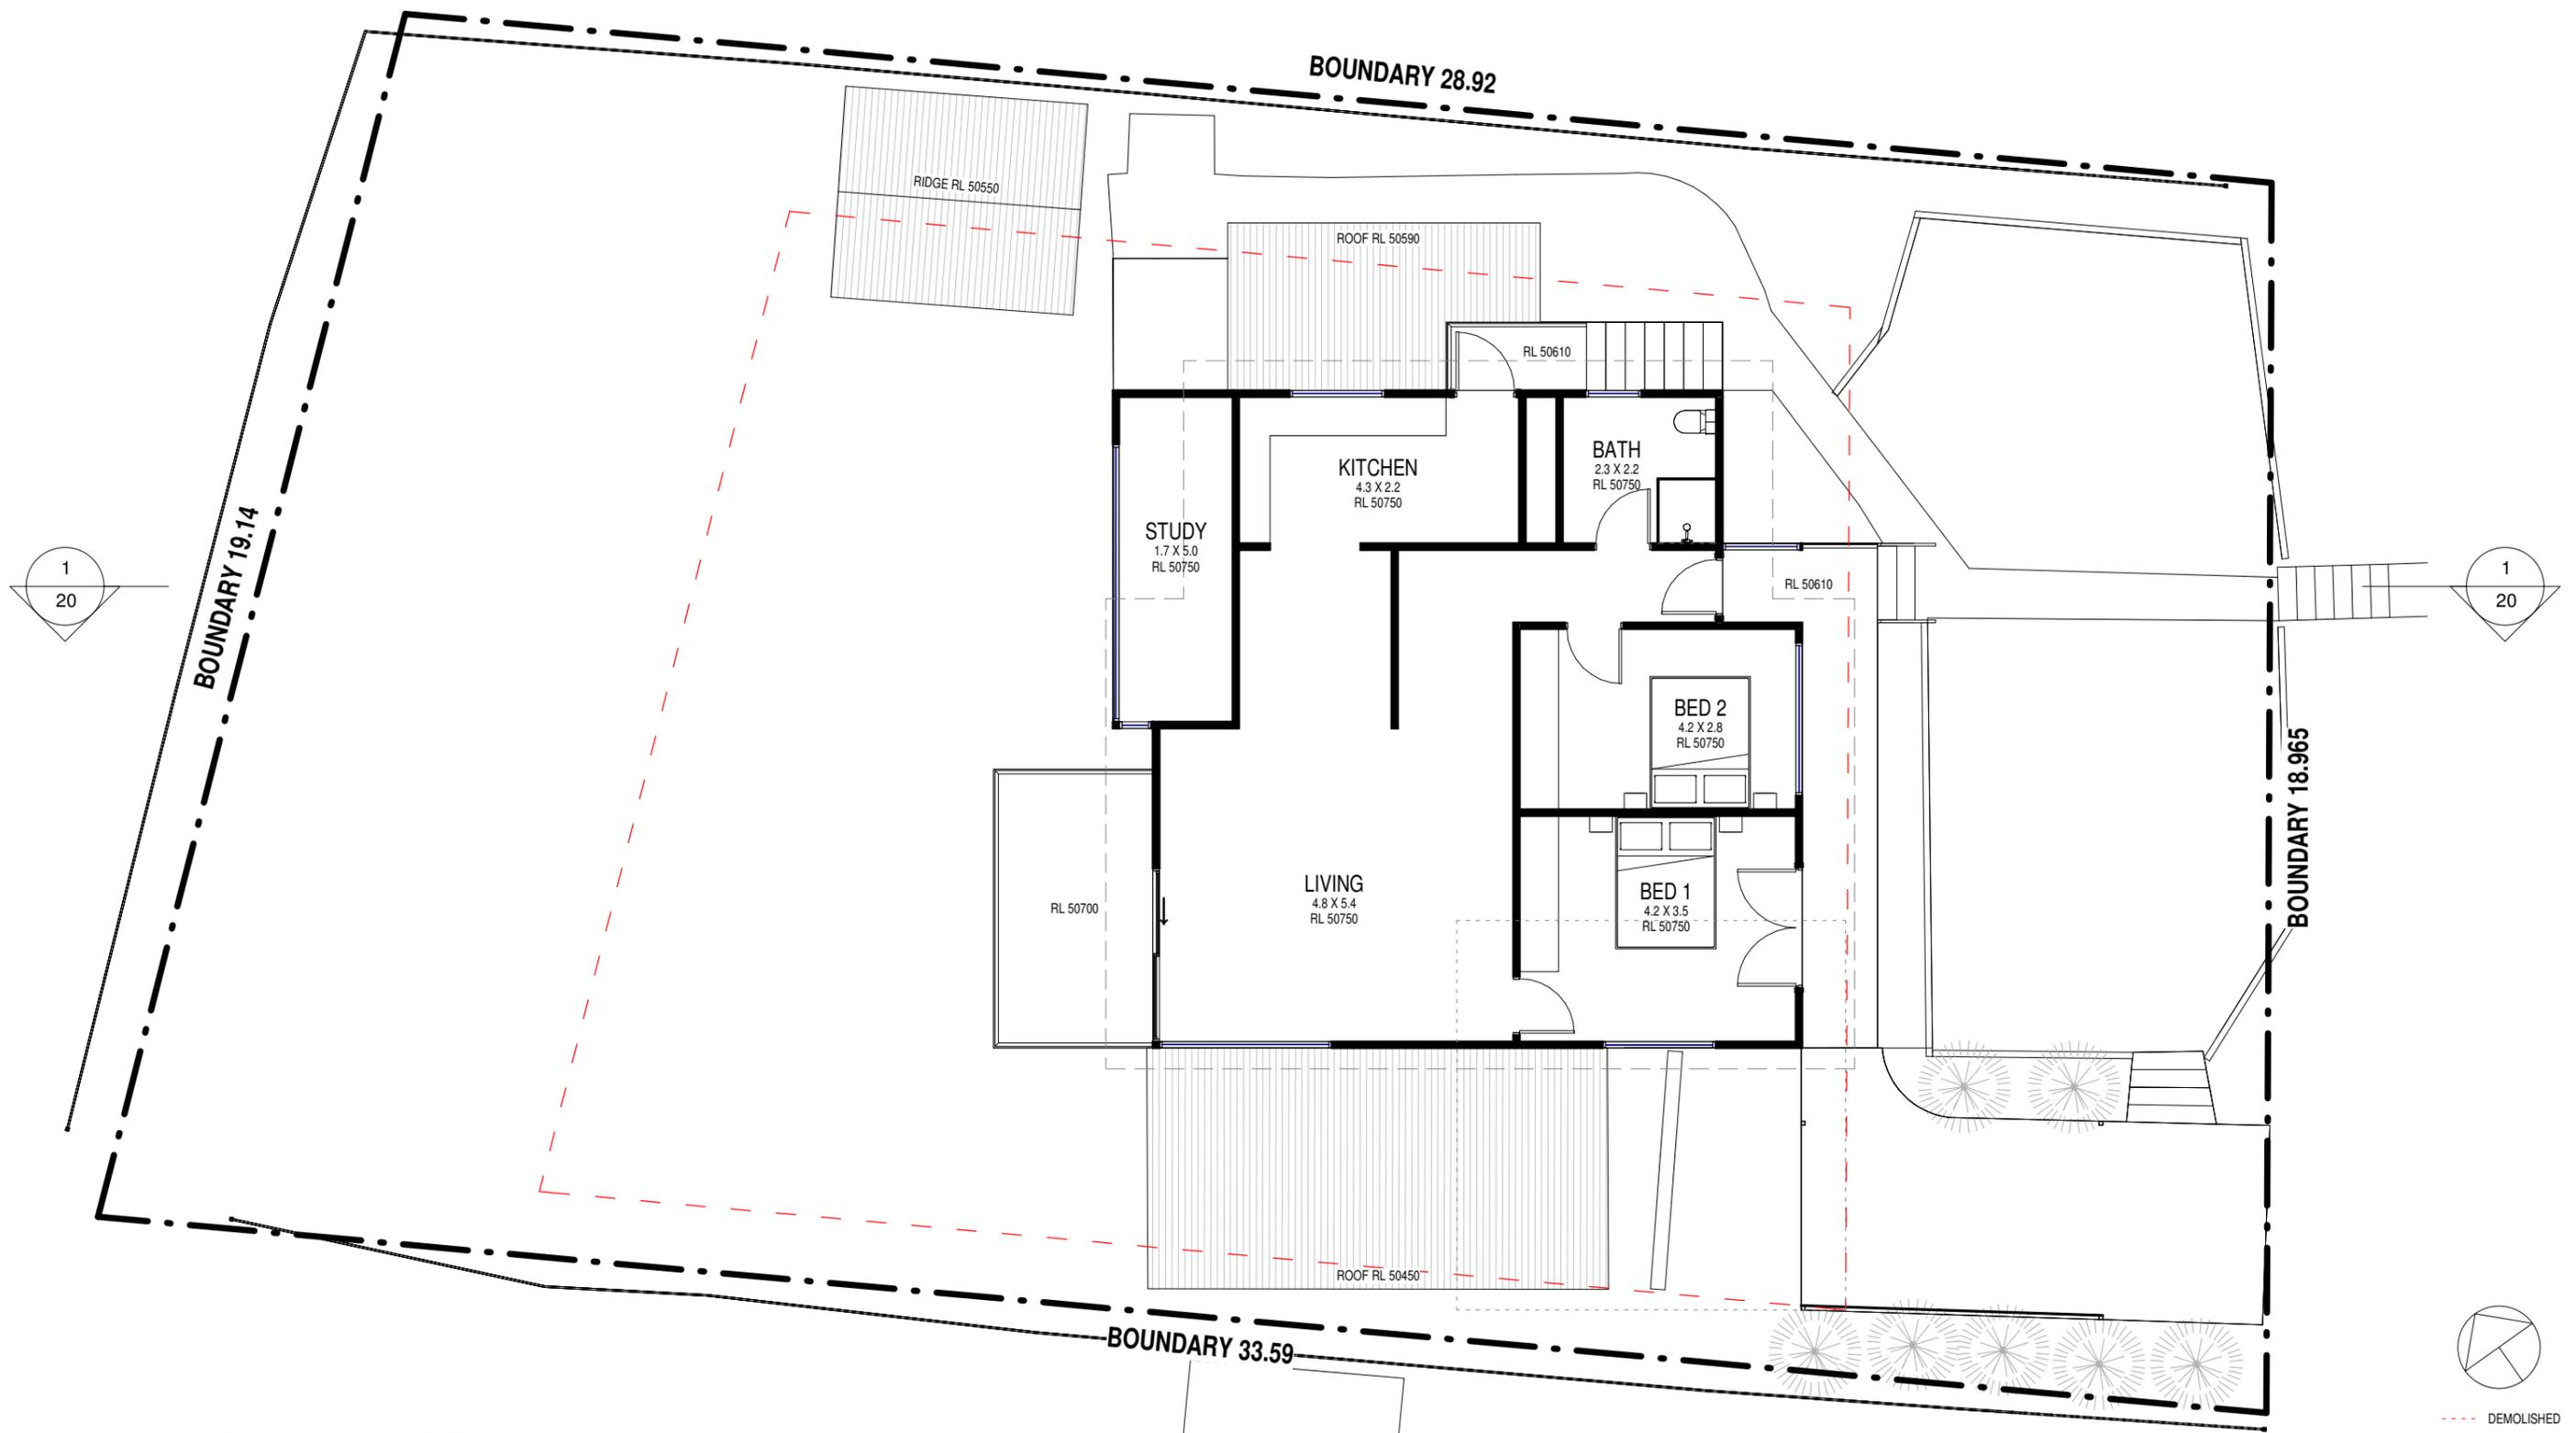

1 STREET FLOOR PLAN
10 | 03 1 : 100



- - - DEMOLISHED
- - - HIDDEN
- OVERHEAD
- EXISTING
- PROPOSED
- NEW WORKS

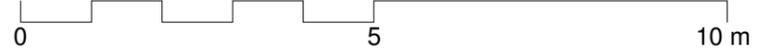

ARCHITECTS WORK IS COPYRIGHT AND COVERED BY COPYRIGHT ACT 1968
DRAWINGS NOT TO BE SCALED. USE FIGURED DIMENSIONS ONLY. CHECK ALL DIMENSIONS ON SITE. PRIOR TO MANUFACTURE MEASURE ALL WINDOW/DOOR OPENINGS ON SITE. ELECTRONIC COPIES OF DRAWINGS SHOULD BE VERIFIED AGAINST PRINTED COPIES TO ENSURE NO LOSS OF INFORMATION. IF IN DOUBT ASK

ARCHITECT

 reg# NSW 7417 - TIM WEST
 ph. 02 9918 5085
 e. tim@thw.net.au
 m. Suite 101 - Level 1, 60 Old Barrenjoey rd, Avalon NSW, 2107

SURVEYOR
 WUMARA GROUP
 4/96 BEACH ST, COOGOO, NSW, 2034
 INFO@WUMARAGROUP.COM.AU
 1300 575 702

PROJECT
 ALTERATIONS & ADDITIONS
 49 BINBURRA AVENUE, AVALON BEACH, NSW, 2107

CLIENT
 WILL KILOH
 PHONE
 WILLKILOH1984@GMAIL.COM

DATE
 07/01/2020

MD
 COMMENTS

JOB NUM#
 179

DRAWN BY
 MV

CHK. BY
 TW

PAGE SIZE
 A3


PROJECT NAME
 49 BINBURRA AVE

DRAWING NAME
 STREET FLOOR PLAN

SCALE
 1 : 100

DRAWING NUMBER
 MD 03 -A


JOB NUM# 179	DRAWN BY MV	CHK. BY TW	PAGE SIZE A3
PROJECT NAME 49 BINBURRA AVE			SCALE 1 : 100
DRAWING NAME STREET FLOOR PLAN			DRAWING NUMBER MD 03 -A

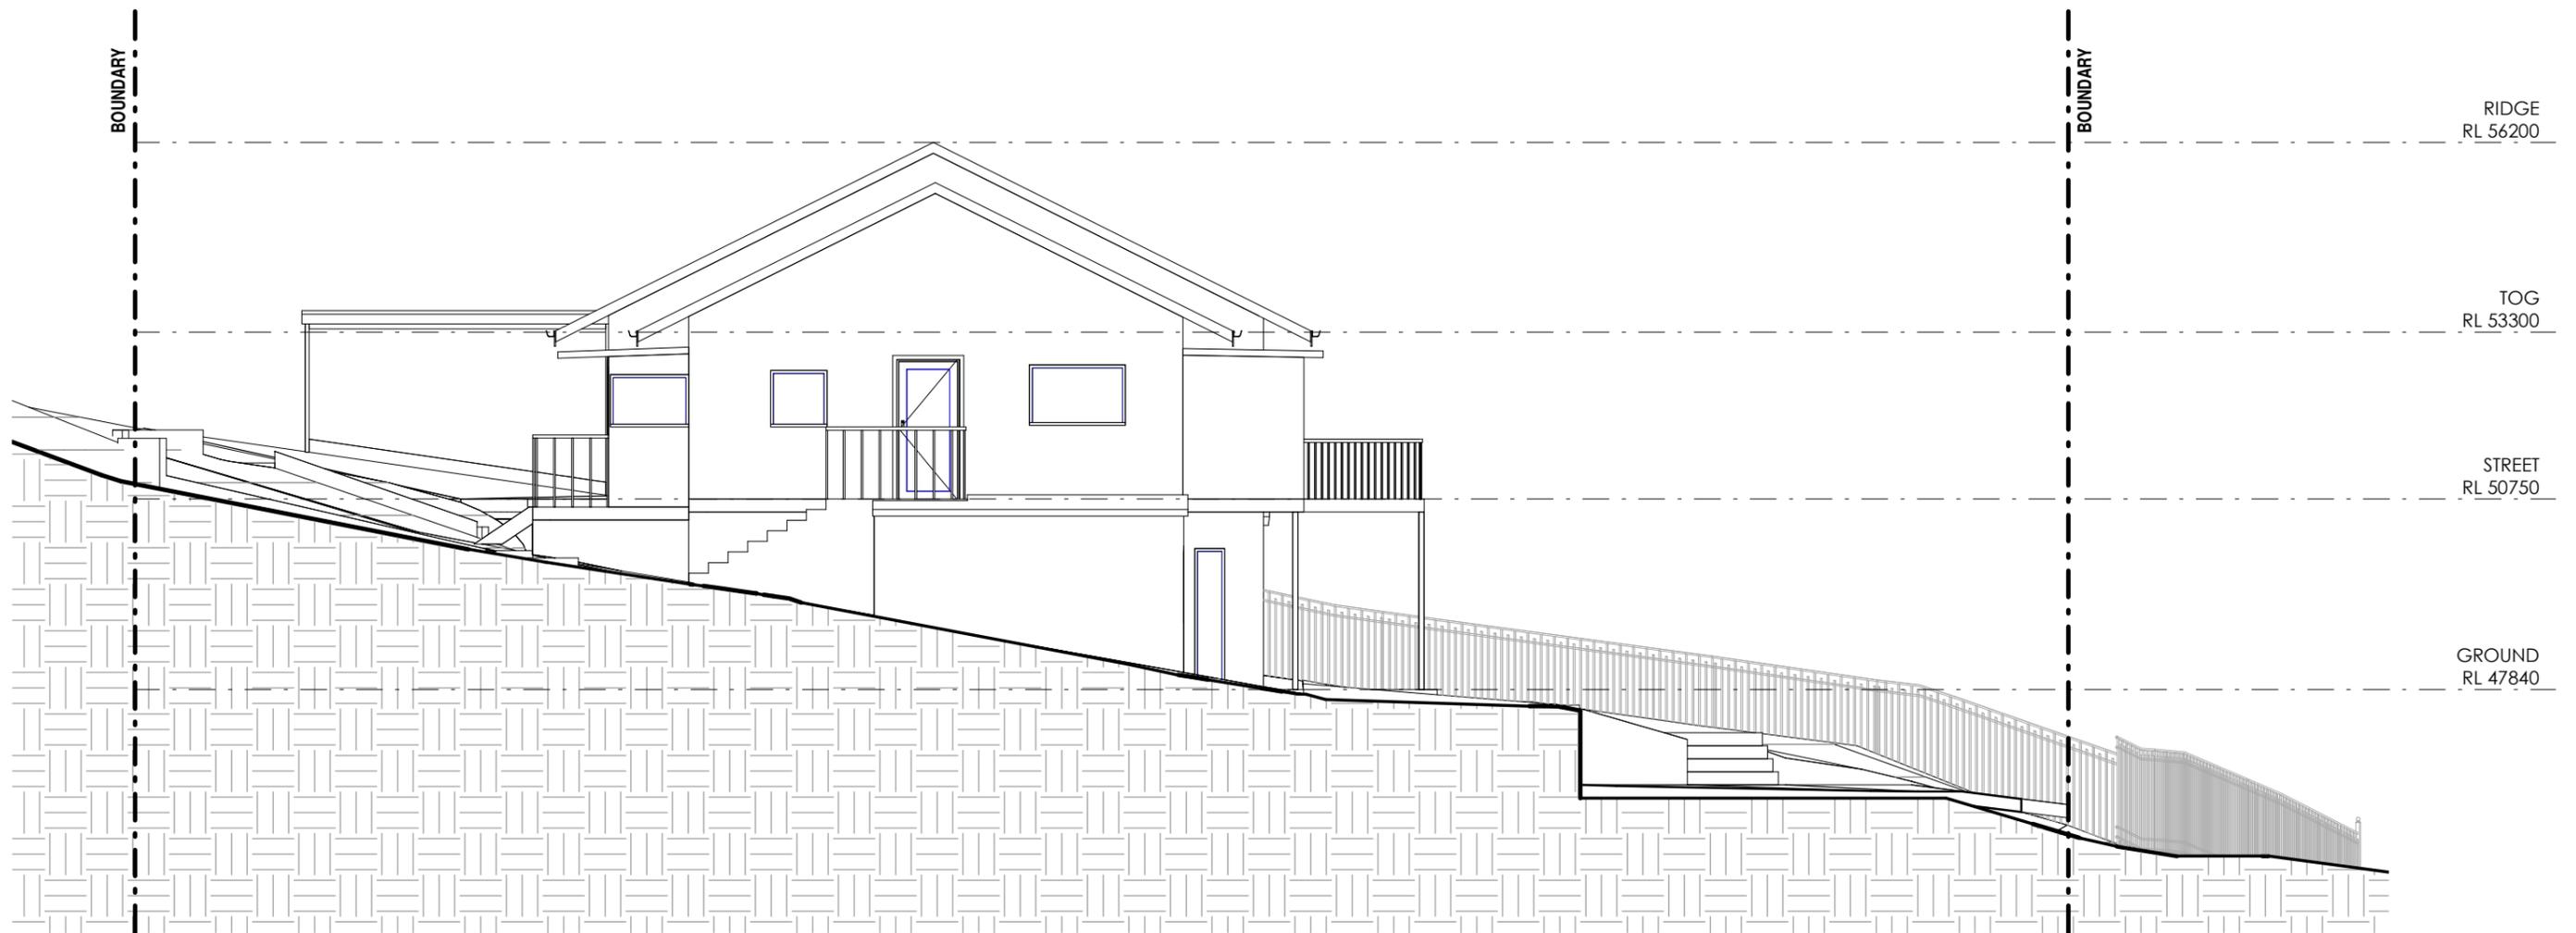

1 NORTH ELEVATION


10 1 : 100

- DEMOLISHED
- HIDDEN
- OVERHEAD
- █ EXISTING
- █ PROPOSED
- █ NEW WORKS

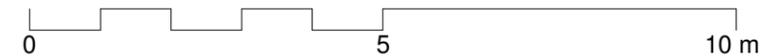


ARCHITECTS WORK IS COPYRIGHT AND COVERED BY COPYRIGHT ACT 1968
 DRAWINGS NOT TO BE SCALED. USE FIGURED DIMENSIONS ONLY. CHECK ALL DIMENSIONS ON SITE. PRIOR TO MANUFACTURE MEASURE ALL WINDOW/DOOR OPENINGS ON SITE. ELECTRONIC COPIES OF DRAWINGS SHOULD BE VERIFIED AGAINST PRINTED COPIES TO ENSURE NO LOSS OF INFORMATION. IF IN DOUBT ASK

ARCHITECT  reg# NSW 7417 - TIM WEST ph. 02 9918 5085 e. tim@thw.net.au m. Suite 101 - Level 1, 60 Old Barrenjoey rd, Avalon NSW, 2107	SURVEYOR WUMARA GROUP 4/96 BEACH ST, COOGOO, NSW, 2034 INFO@WUMARAGROUP.COM.AU 1300 575 702	PROJECT ALTERATIONS & ADDITIONS 49 BINBURRA AVENUE, AVALON BEACH, NSW, 2107	A 07/01/2020 MD IS DATE COMMENTS	JOB NUM# 179	DRAWN BY MV	CHK. BY TW	PAGE SIZE A3
				PROJECT NAME 49 BINBURRA AVE		SCALE 1 : 100	
				DRAWING NAME ELEVATION		DRAWING NUMBER MD 10 -A	

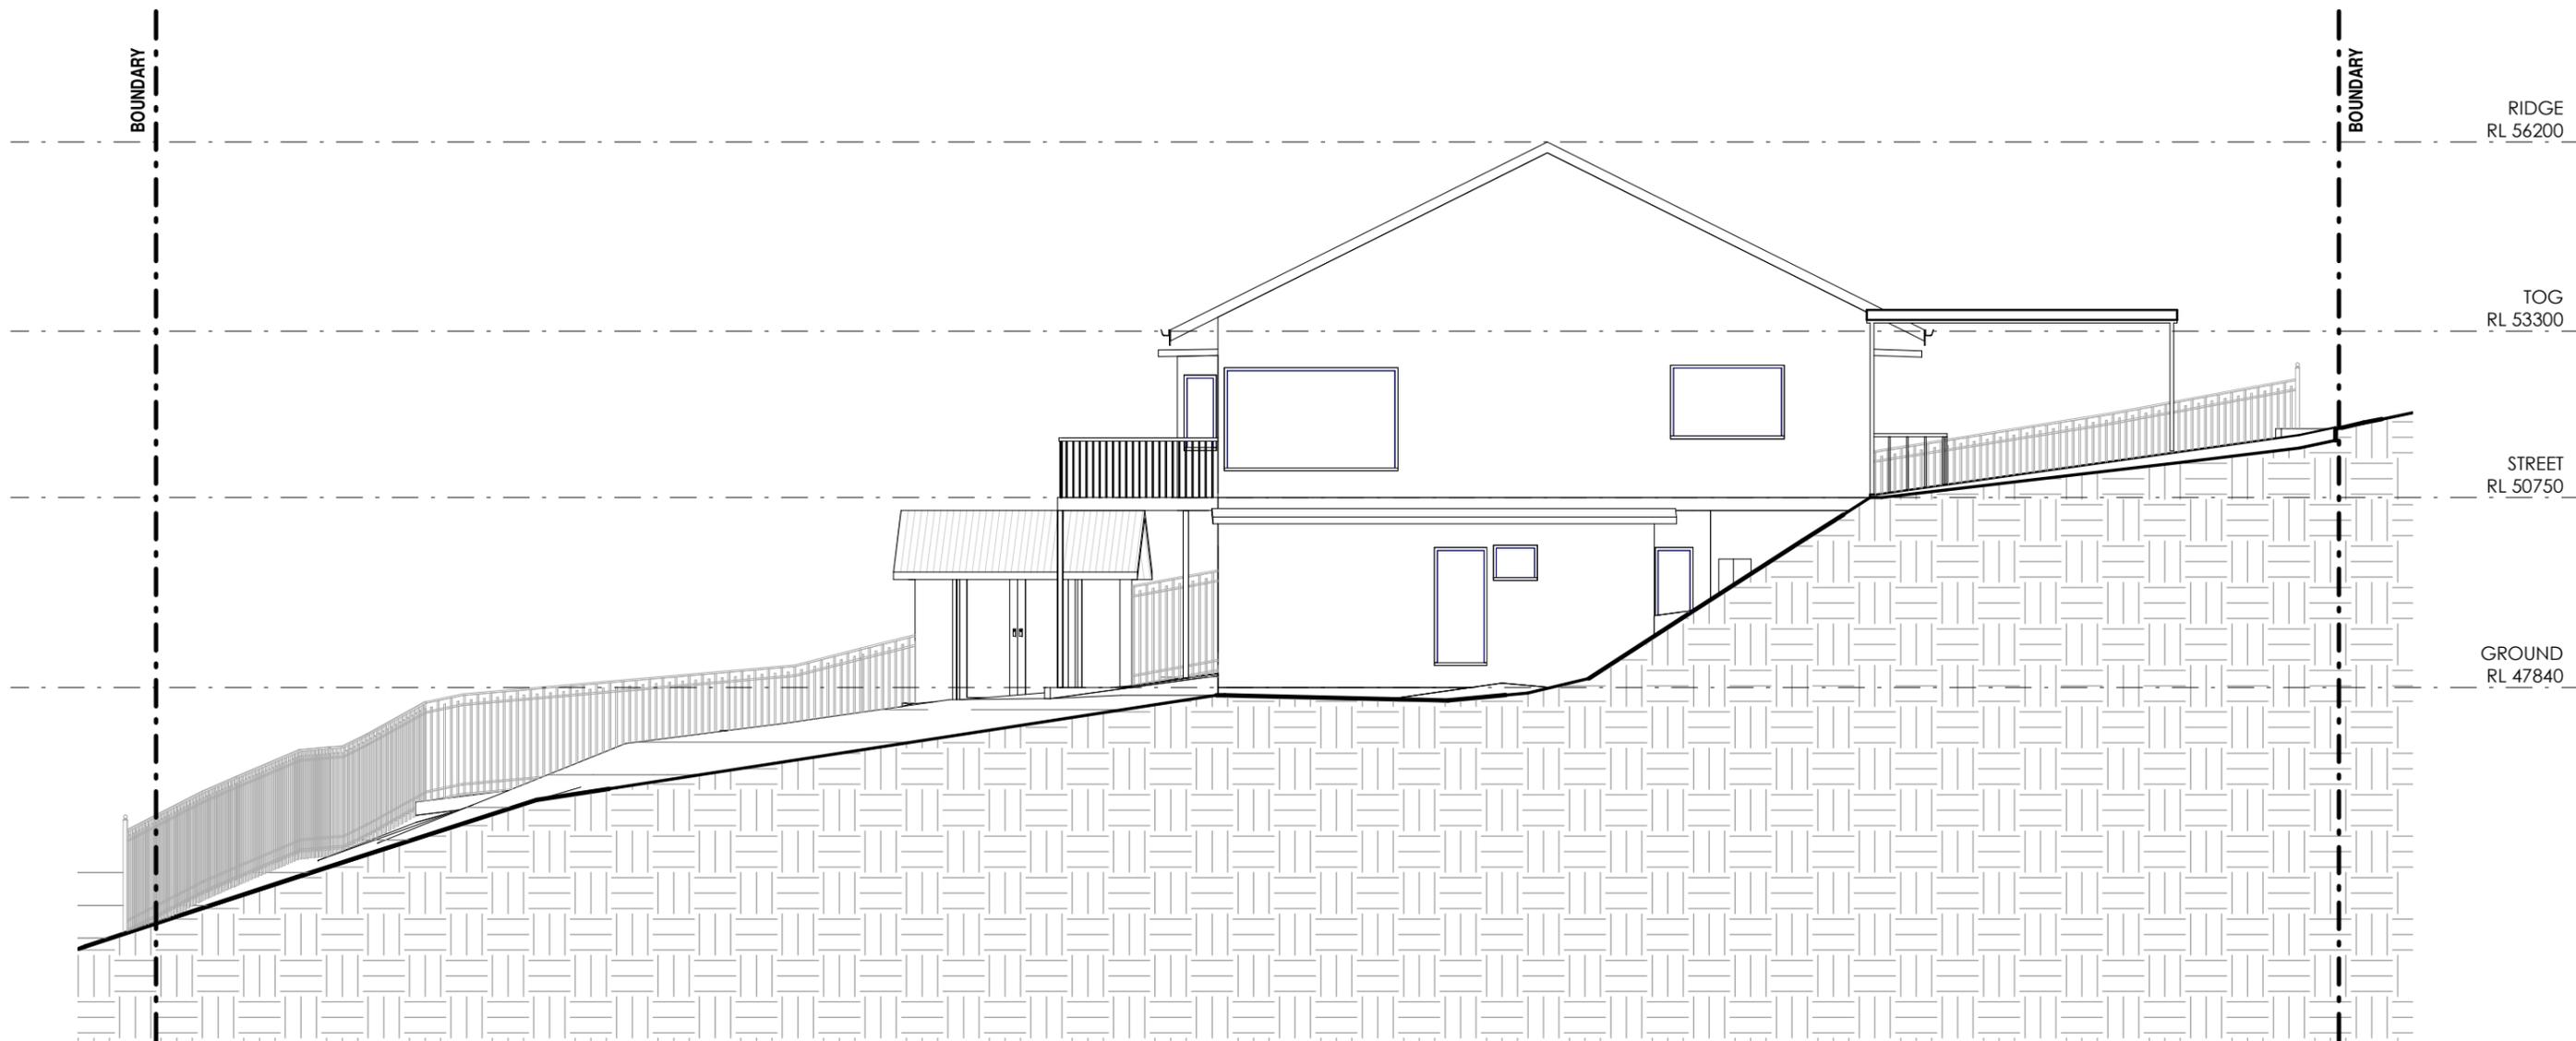


1 SOUTH ELEVATION
11 1:100

- DEMOLISHED
- HIDDEN
- OVERHEAD
- █ EXISTING
- █ PROPOSED
- █ NEW WORKS

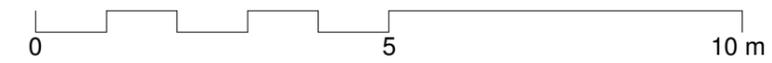

ARCHITECTS WORK IS COPYRIGHT AND COVERED BY COPYRIGHT ACT 1968
DRAWINGS NOT TO BE SCALED. USE FIGURED DIMENSIONS ONLY. CHECK ALL DIMENSIONS ON SITE. PRIOR TO MANUFACTURE MEASURE ALL WINDOW/DOOR OPENINGS ON SITE. ELECTRONIC COPIES OF DRAWINGS SHOULD BE VERIFIED AGAINST PRINTED COPIES TO ENSURE NO LOSS OF INFORMATION. IF IN DOUBT ASK


ARCHITECT reg# NSW 7417 - TIM WEST ph. 02 9918 5085 e. tim@thw.net.au m. Suite 101 - Level 1, 60 Old Barrenjoey rd, Avalon NSW, 2107	SURVEYOR WUMARA GROUP 4/96 BEACH ST, COOGOO, NSW, 2034 INFO@WUMARAGROUP.COM.AU 1300 575 702		PROJECT ALTERATIONS & ADDITIONS 49 BINBURRA AVENUE, AVALON BEACH, NSW, 2107			JOB NUM# 179	DRAWN BY MV	CHK. BY TW	PAGE SIZE A3
			CLIENT WILL KILOH PHONE WILLKILOH1984@GMAIL.COM	A 07/01/2020 MD IS DATE COMMENTS	PROJECT NAME 49 BINBURRA AVE	SCALE 1:100	DRAWING NAME ELEVATION	DRAWING NUMBER MD 11 -A	

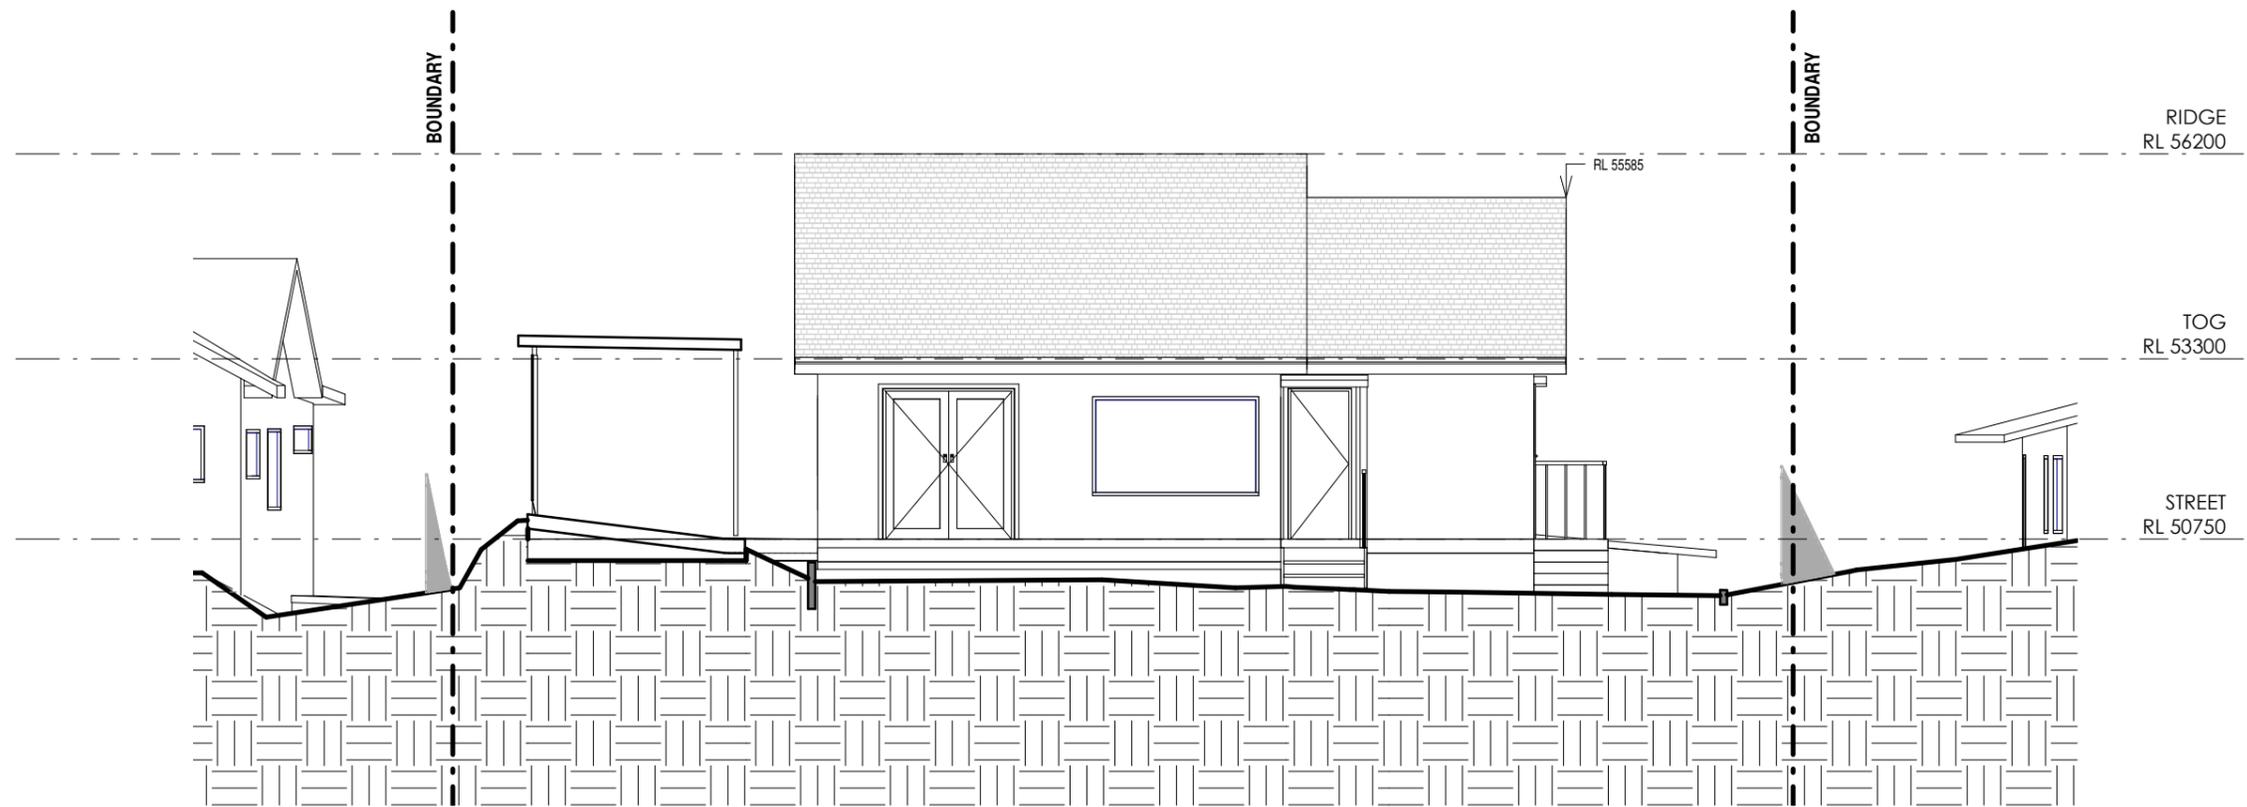

1 EAST ELEVATION

12 1 : 100


- DEMOLISHED
- HIDDEN
- OVERHEAD
- EXISTING
- PROPOSED
- NEW WORKS

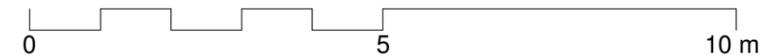

ARCHITECTS WORK IS COPYRIGHT AND COVERED BY COPYRIGHT ACT 1968

DRAWINGS NOT TO BE SCALED. USE FIGURED DIMENSIONS ONLY. CHECK ALL DIMENSIONS ON SITE. PRIOR TO MANUFACTURE MEASURE ALL WINDOW/DOOR OPENINGS ON SITE. ELECTRONIC COPIES OF DRAWINGS SHOULD BE VERIFIED AGAINST PRINTED COPIES TO ENSURE NO LOSS OF INFORMATION. IF IN DOUBT ASK


ARCHITECT  reg# NSW 7417 - TIM WEST ph. 02 9918 5085 e. tim@thw.net.au m. Suite 101 - Level 1, 60 Old Barrenjoey rd, Avalon NSW, 2107	SURVEYOR WUMARA GROUP 4/96 BEACH ST, COOGOO, NSW, 2034 INFO@WUMARAGROUP.COM.AU 1300 575 702	PROJECT ALTERATIONS & ADDITIONS 49 BINBURRA AVENUE, AVALON BEACH, NSW, 2107	JOB NUM# 179	DRAWN BY MV	CHK. BY TW	PAGE SIZE A3
			DRAWING NAME ELEVATION		DRAWING NUMBER MD 12 -A	
			A 07/01/2020 MD			
			IS DATE COMMENTS			

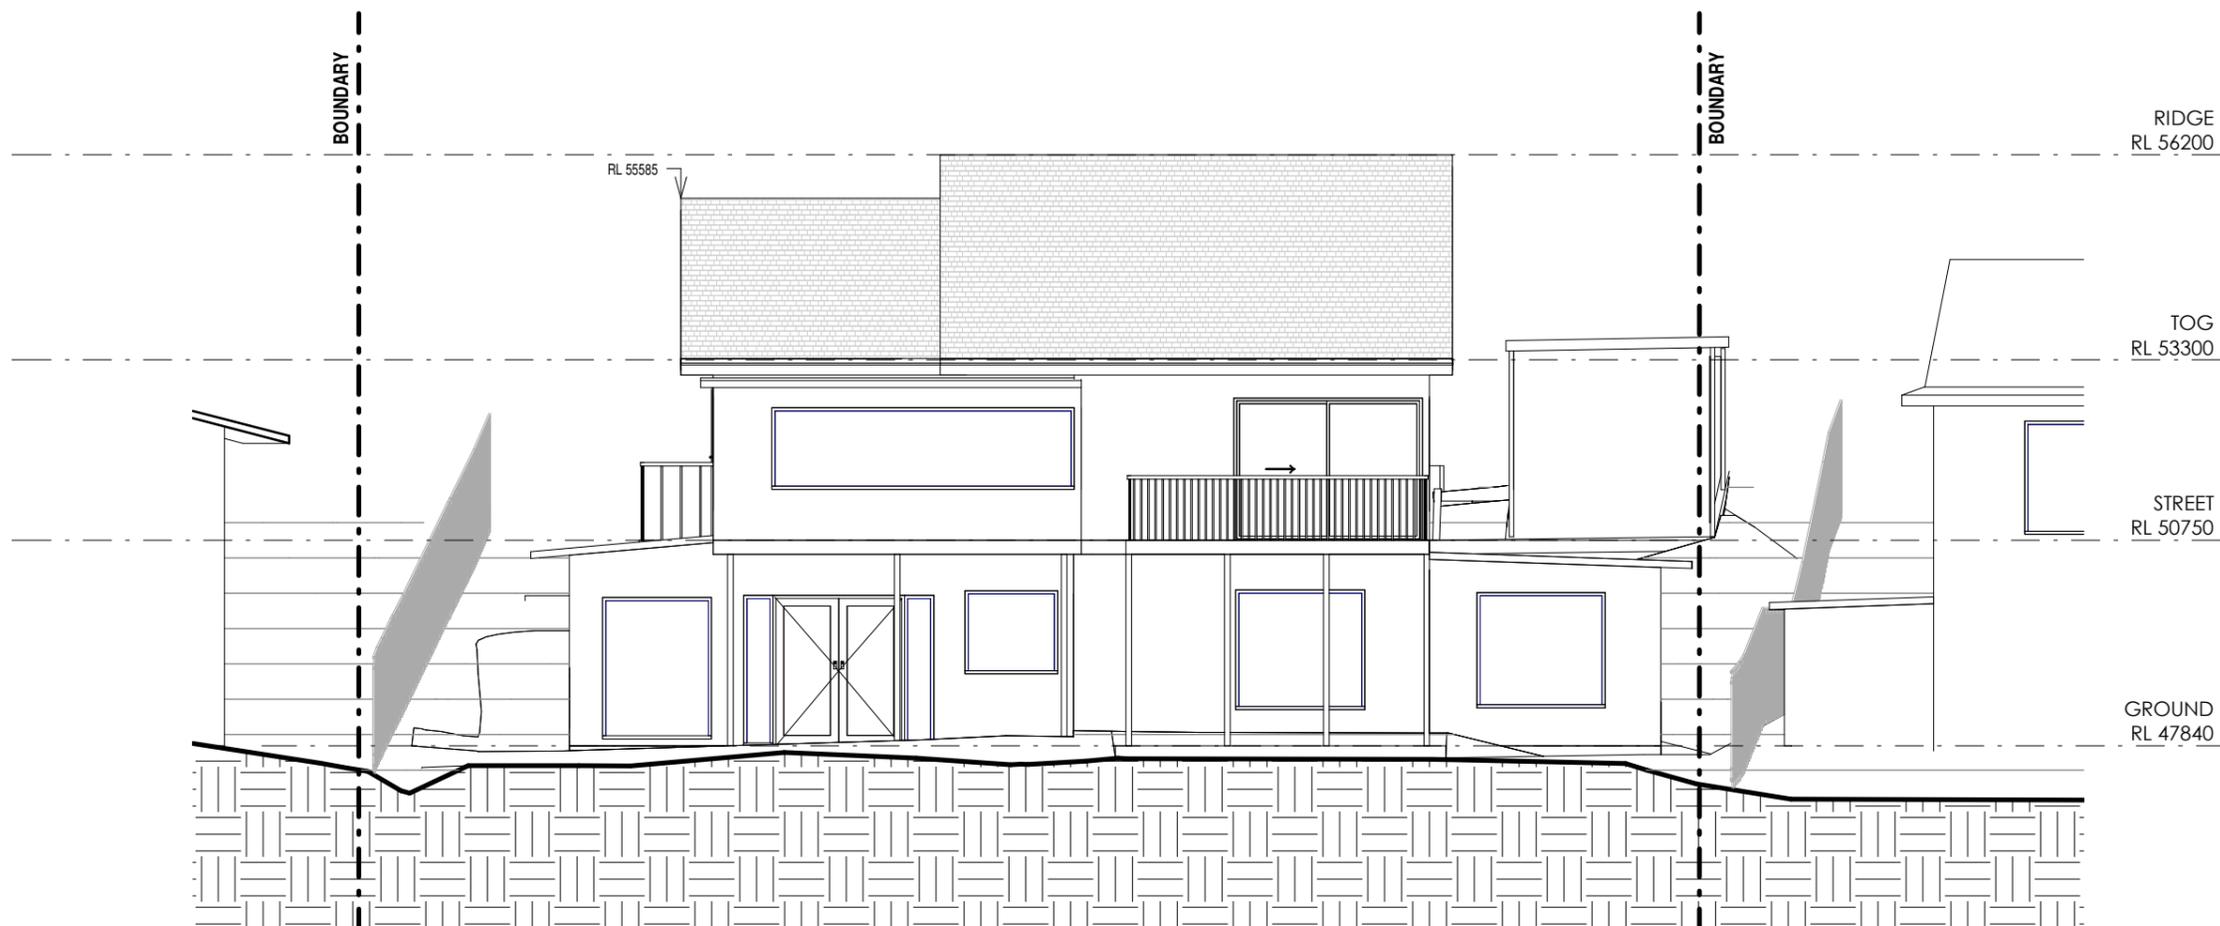

1 WEST ELEVATION

13 1 : 100


- DEMOLISHED
- HIDDEN
- OVERHEAD
- █ EXISTING
- █ PROPOSED
- █ NEW WORKS

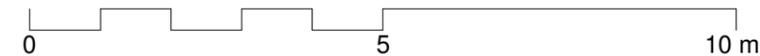


ARCHITECTS WORK IS COPYRIGHT AND COVERED BY COPYRIGHT ACT 1968

DRAWINGS NOT TO BE SCALED. USE FIGURED DIMENSIONS ONLY. CHECK ALL DIMENSIONS ON SITE. PRIOR TO MANUFACTURE MEASURE ALL WINDOW/DOOR OPENINGS ON SITE. ELECTRONIC COPIES OF DRAWINGS SHOULD BE VERIFIED AGAINST PRINTED COPIES TO ENSURE NO LOSS OF INFORMATION. IF IN DOUBT ASK

ARCHITECT  reg# NSW 7417 - TIM WEST ph. 02 9918 5085 e. tim@thw.net.au m. Suite 101 - Level 1, 60 Old Barrenjoey rd, Avalon NSW, 2107	SURVEYOR WUMARA GROUP 4/96 BEACH ST, COOGOO, NSW, 2034 INFO@WUMARAGROUP.COM.AU 1300 575 702	PROJECT ALTERATIONS & ADDITIONS 49 BINBURRA AVENUE, AVALON BEACH, NSW, 2107	CLIENT WILL KILOH PHONE WILLKILOH1984@GMAIL.COM	A 07/01/2020 MD IS DATE COMMENTS	JOB NUM# 179	DRAWN BY MV	CHK. BY TW	PAGE SIZE A3
					PROJECT NAME 49 BINBURRA AVE		SCALE 1 : 100	DRAWING NAME ELEVATION

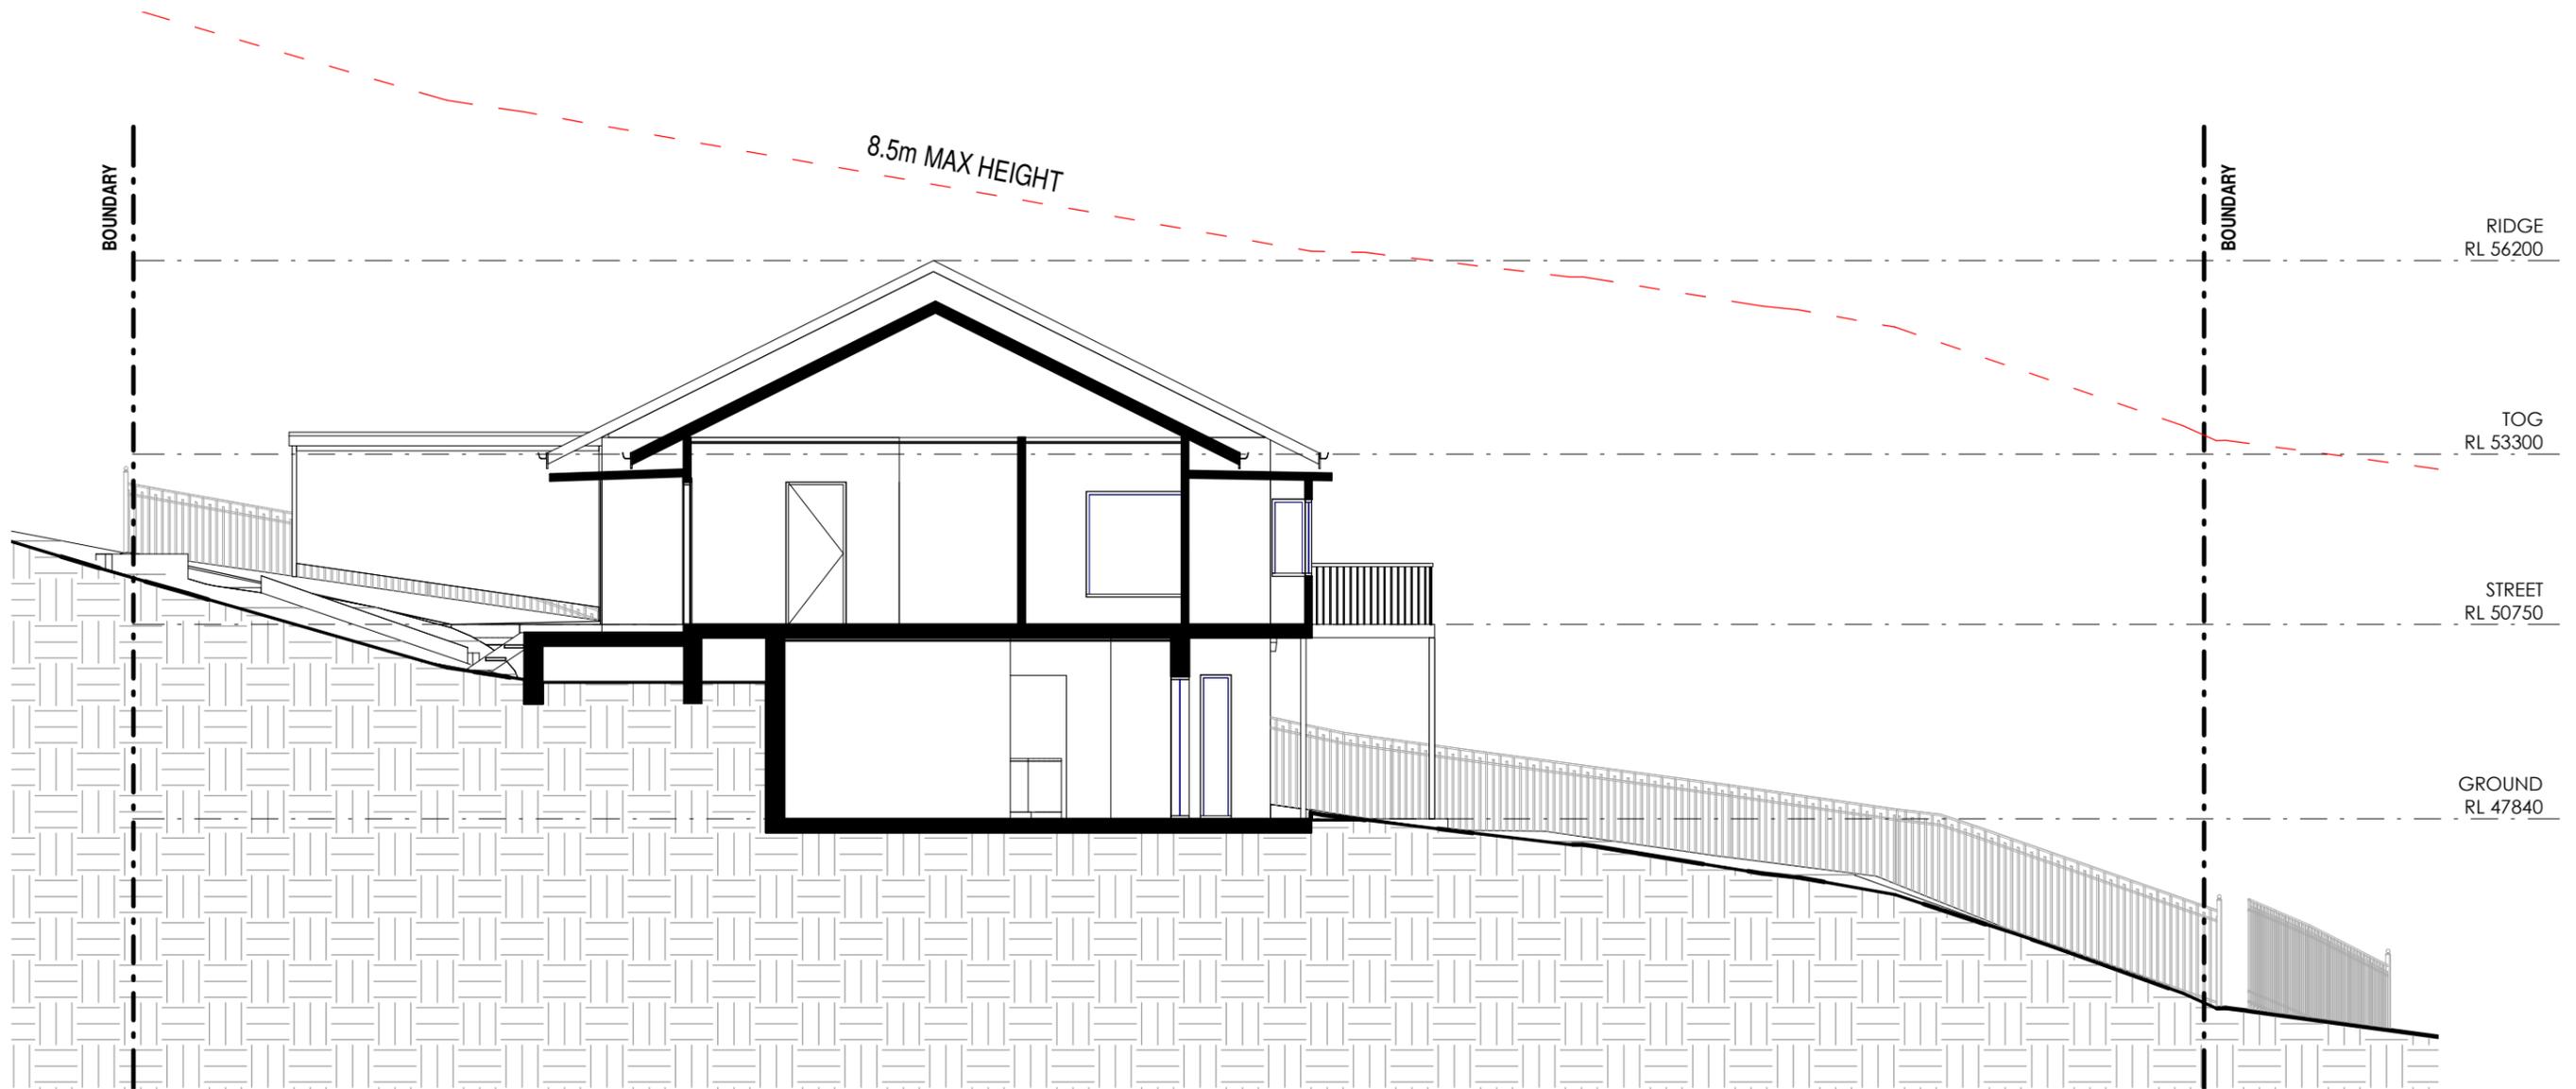

1 SECTION 1
02 | 20 1:100

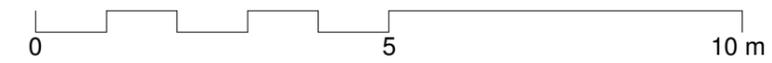

- DEMOLISHED
- HIDDEN
- OVERHEAD
- █ EXISTING
- █ PROPOSED
- █ NEW WORKS

ARCHITECTS WORK IS COPYRIGHT AND COVERED BY COPYRIGHT ACT 1968
DRAWINGS NOT TO BE SCALED. USE FIGURED DIMENSIONS ONLY. CHECK ALL DIMENSIONS ON SITE. PRIOR TO MANUFACTURE MEASURE ALL WINDOW/DOOR OPENINGS ON SITE. ELECTRONIC COPIES OF DRAWINGS SHOULD BE VERIFIED AGAINST PRINTED COPIES TO ENSURE NO LOSS OF INFORMATION. IF IN DOUBT ASK

ARCHITECT

 reg# NSW 7417 - TIM WEST
 ph. 02 9918 5085
 e. tim@thw.net.au
 m. Suite 101 - Level 1, 60 Old Barrenjoey rd, Avalon NSW, 2107

SURVEYOR
 WUMARA GROUP
 4/96 BEACH ST, COOGOO, NSW, 2034
 INFO@WUMARAGROUP.COM.AU
 1300 575 702


PROJECT
 ALTERATIONS & ADDITIONS
 49 BINBURRA AVENUE, AVALON BEACH, NSW, 2107

CLIENT
 WILL KILOH
 PHONE
 WILLKILOH1984@GMAIL.COM

A	07/01/2020	MD
IS	DATE	COMMENTS


JOB NUM#	DRAWN BY	CHK. BY	PAGE SIZE
179	MV	TW	A3
PROJECT NAME			SCALE
49 BINBURRA AVE			1:100
DRAWING NAME			DRAWING NUMBER
SECTION			MD 20 -A

JOB NUM#	DRAWN BY	CHK. BY	PAGE SIZE
179	MV	TW	A3
PROJECT NAME			SCALE
49 BINBURRA AVE			1:100
DRAWING NAME			DRAWING NUMBER
SECTION			MD 20 -A

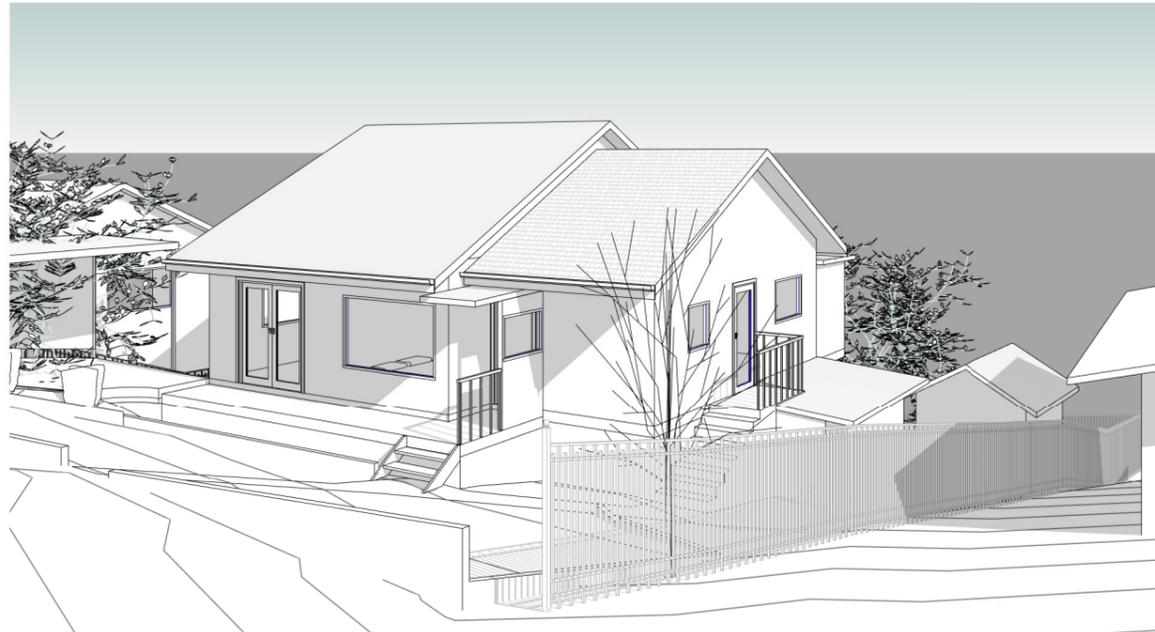


1 3D VIEW 1

200

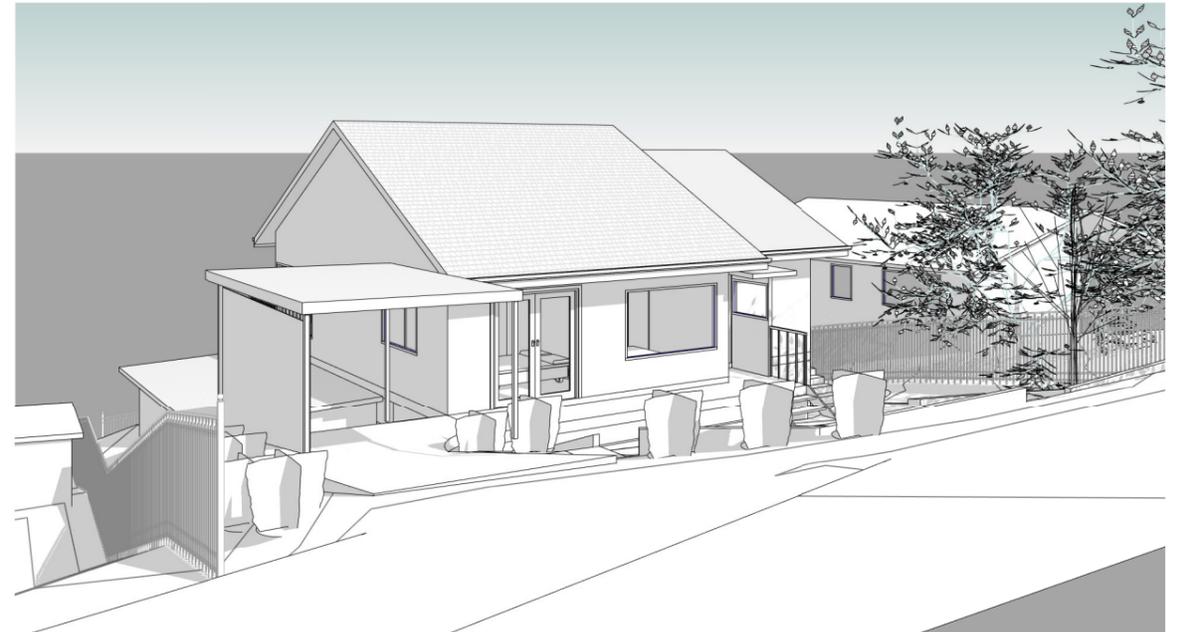

2 3D VIEW 2

200

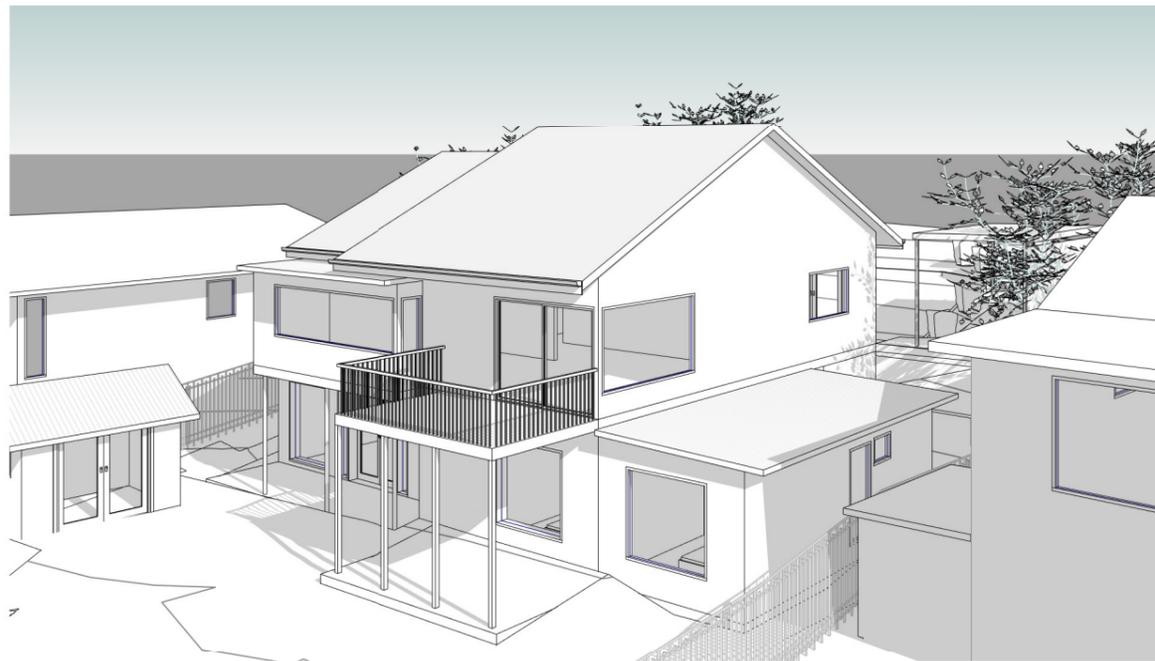

3 3D VIEW 3

200



4 3D VIEW 4

200

ARCHITECTS WORK IS COPYRIGHT AND COVERED BY COPYRIGHT ACT 1968
 DRAWINGS NOT TO BE SCALED. USE FIGURED DIMENSIONS ONLY. CHECK ALL DIMENSIONS ON SITE. PRIOR TO MANUFACTURE MEASURE ALL WINDOW/DOOR OPENINGS ON SITE. ELECTRONIC COPIES OF DRAWINGS SHOULD BE VERIFIED AGAINST PRINTED COPIES TO ENSURE NO LOSS OF INFORMATION. IF IN DOUBT ASK

ARCHITECT



reg# NSW 7417 - TIM WEST
 ph. 02 9918 5085
 e. tim@thw.net.au
 m. Suite 101 - Level 1, 60 Old Barrenjoey rd, Avalon NSW, 2107

SURVEYOR

WUMARA GROUP
 4/96 BEACH ST, COOGOO, NSW, 2034
 INFO@WUMARAGROUP.COM.AU
 1300 575 702

PROJECT

ALTERATIONS & ADDITIONS
 49 BINBURRA AVENUE, AVALON BEACH, NSW, 2107

CLIENT

WILL KILOH
 PHONE
 WILLKILOH1984@GMAIL.COM

A	07/01/2020	MD
IS	DATE	COMMENTS

JOB NUM#	DRAWN BY	CHK. BY	PAGE SIZE
179	MV	TW	A3
PROJECT NAME			SCALE
49 BINBURRA AVE			
DRAWING NAME			DRAWING NUMBER
3D VIEWS			MD 200 -A

JOB NUM#	DRAWN BY	CHK. BY	PAGE SIZE
179	MV	TW	A3
PROJECT NAME			SCALE
49 BINBURRA AVE			
DRAWING NAME			DRAWING NUMBER
3D VIEWS			MD 200 -A