




01 PROPOSED SITE PLAN & DEMOLITION PLAN  
SCALE 1:200

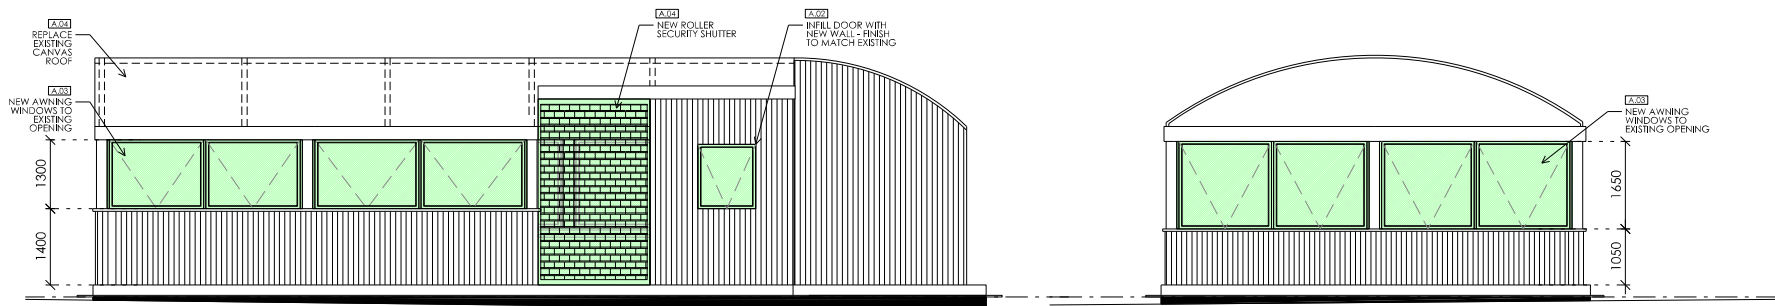


01 SE ELEVATION  
SCALE 1:200

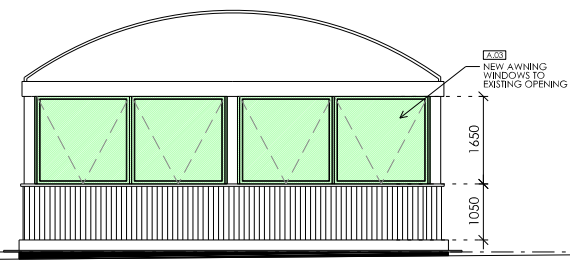

02 NW ELEVATION  
SCALE 1:200

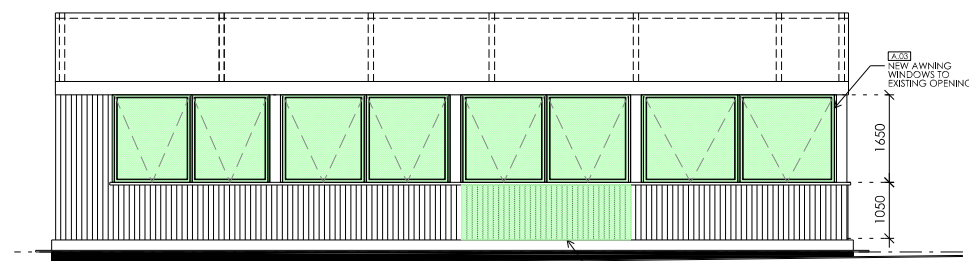

03 NE ELEVATION  
SCALE 1:200

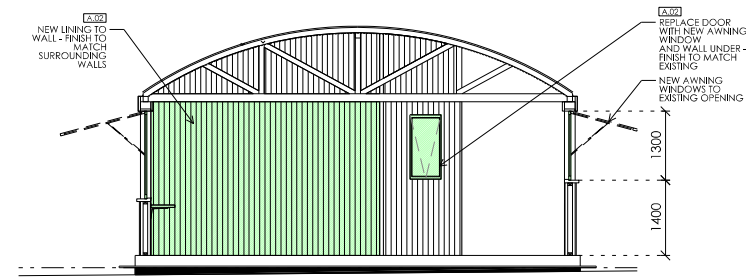

04 SECTION  
SCALE 1:200

LEGEND	
	PROPOSED WORKS
	DEMOLITION

SCHEDULE OF FINISHES	
A.01	TIMBER FLOOR - TO MATCH EXISTING
A.02	WHITE PAINTED TIMBER WALL LINING - TO MATCH EXISTING
A.03	PAINTED TIMBER FRAMED WINDOWS WITH GLAZING
A.04	WHITE POWDERCOAT SECURITY SHUTTER GRILLE
NOTE: RENEW PAINT TO ALL SURFACES	


<input type="checkbox"/>	CONCEPT
<input type="checkbox"/>	DESIGN DEVELOPMENT
<input type="checkbox"/>	TENDER
<input type="checkbox"/>	CONSTRUCTION

DATE	ISSUE	REVISIONS
02.07.18	A	FOR REVIEW

PRIOR TO THE COMMENCEMENT OF WORK, SURVEY AND VERIFY ALL GRIDLINES. CHECK ALL DIMENSIONS ON SITE. USE FIGURED DIMENSIONS ONLY. DO NOT SCALE. COMPLY WITH RELEVANT AUTHORITIES REQUIREMENTS. COMPLY WITH BUILDING CODE OF AUSTRALIA. COMPLY WITH ALL RELEVANT AUSTRALIAN STANDARDS. COPYRIGHT IN ALL DOCUMENTS AND DRAWINGS PREPARED BY AKIN CREATIVE.

AKIN CREATIVE  
#4 / 1 MARYS PLACE  
SURRY HILLS  
NSW, Australia, 2010

T: + 61 2 9043 3166  
E: INFO@AKINCREATIVE.COM

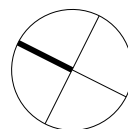

PROJECT  
THE COLLARROY  
1060-1066 PITTWATER RD  
COLLARROY

CLIENT  
MERIVALE

DRAWING  
NOTIFICATION - PROPOSED SITE PLAN & ELEVATION

PROJECT NO. 0468	DRAWN TC
SCALE@A4 1 : 200	CHECKED KH
DWG NO. DA NN400	ISSUE A