


104 DP 752046 ATTUNGA ROAD 106 DP 752046

1 LOCAILITY PLAN NTS

2 SURVEY & SITE PLAN 1:200



				A A	SILVER WOLF PR BN 36 108 257 674	OJECTS PTY LTE	CLIENT: TOWNSEND BUILDING SERVICES	PROJECT PART	
				Su Eco	uite 21/201 New South Head dgecliff NSW 2027 el/Fax: (02) 9358 2263 mail info@silverwolfproject		PROJECT: PARTIAL REPLACEMENT OF DAMAGED RETAINING WALL		
					eb www.silverwolfprojects.		PROJECT ADDRESS:	DRAWING TITLE	
				This drawing and the information contained thereon have been created solely for a particular purpose and client. Silver Wolf Projects provides no warrant and accepts no liability arising from the use of this drawing and information shown thereon for any other purpose. This is protected by copyright and must not be used, reproduced or copied in any form without written permission of Silver Wolf Projects.			41 ATTUNGA ROAD, NEWPORT NSW 2106 (LOT 105, DP 752046)	SITE AND LOCAILIT	Y PLAN
				_DRAWN	MB	16/01/2020		PROJECT NUMBER	SWP 1902944 Scale As indicated
		-		DESIGNED	MB	16/01/2020			DEV CIZE
D 1001 IED EOD DA	40/04/0000	MD	DD.	DRG CHECKED	NH	16/01/2020		DRG NUMBER	SWP-DWG-1902944-A02
B ISSUED FOR DA EV DESCRIPTION	16/01/2020 DATE	MB DRAWN		DESIGN CHECKED APPROVED	NH DB	16/01/2020 16/01/2020		HEIGHT DATUM: A.H.D	В

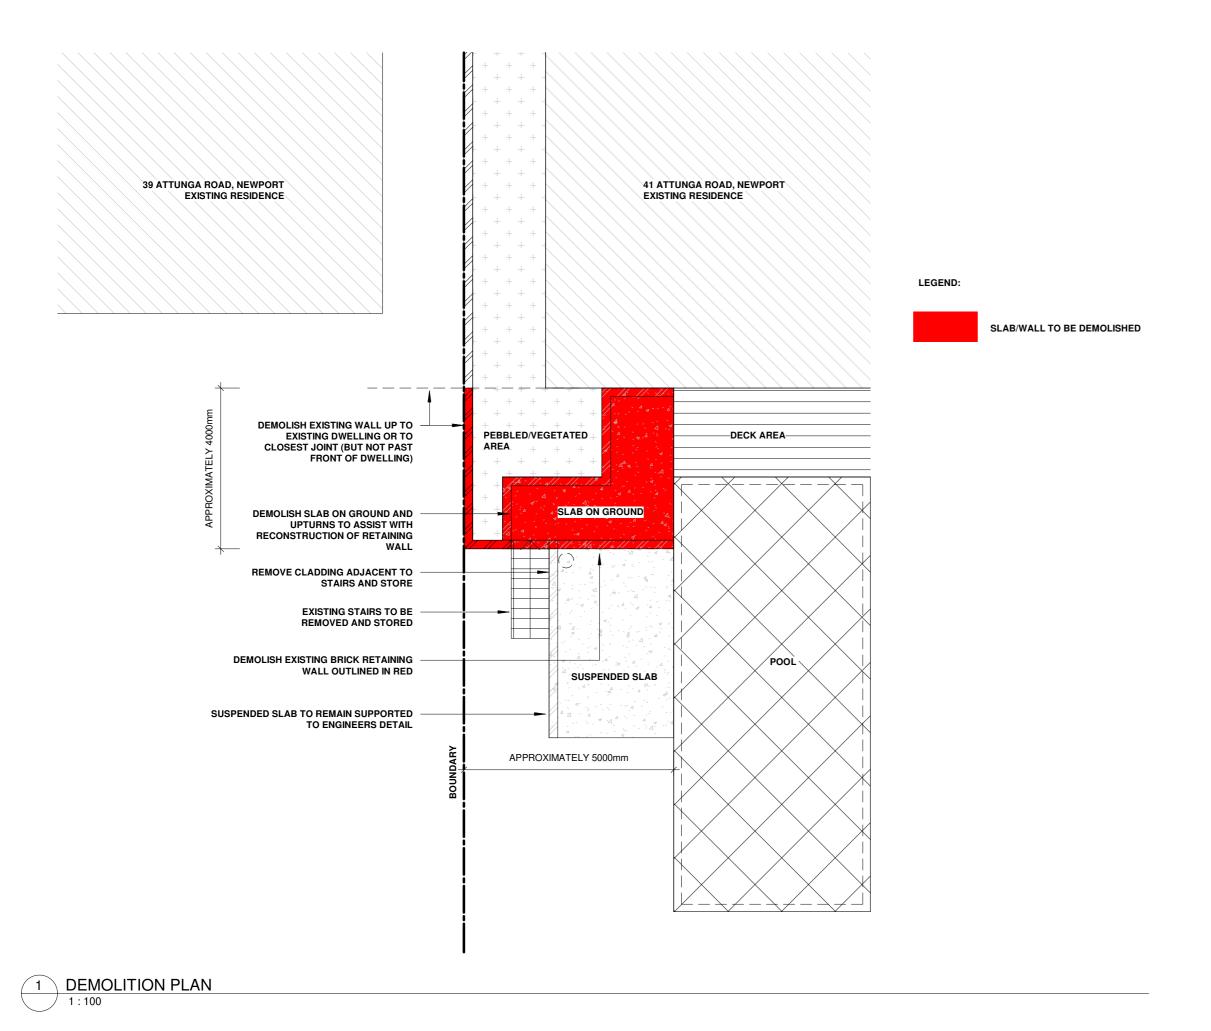


DEMOLITION NOTES:

- ALL DEMOLITION TO BE UNDERTAKEN IN ACCORDANCE WITH AS2601-2001: DEMOLITION OF STRUCTURES.
 ALL SLOPE ARE TO BE TEMPORARILY BATTERED/STABILISED IN ACCORDANCE WITH ENGINEERS DETAIL.
 SOIL EROSION/RUN OFF DURING EXCAVATION IS TO BE MINIMISED.
 REFER TO SWP-WMP-1902944 FOR WASTE MINIMISATION DETAILS DURING DEMOLITION.

THIS PLAN IS TO BE READ IN **CONJUNCTION WITH** THE CONDITIONS OF DEVELOPMENT CONSENT DA2020/0036

					All Sil	SILVER WOLF PROJECTS PTY LT ABN 36 108 257 674	TOWNSEND BUILDING SERVICES	PROJECT PART	
						Suite 21/201 New South Head Road Edgecliff NSW 2027 Fel/Fax: (02) 9358 2263 Email info@silverwolfprojects.com.au	PROJECT: PARTIAL REPLACEMENT OF DAMAGED RETAINING WALL		
					This drawing and the informulation purpose and client. Silver from the use of this drawing the street from the use of the	www.silverwolfprojects.com.au_ n contained thereon have been created solely for a particular Projects provides no warrant and accepts no liability arising it information shown thereon for any other purpose. This is t not be used, reproduced or copied in any form without written ts.	PROJECT ADDRESS: 41 ATTUNGA ROAD, NEWPORT NSW 2106 (LOT 105, DP 752046)	DEMOLITION PLAN & DETAILS	
			_	-	_DRAWN	MB 16/01/2020		PROJECT NUMBER SWP 1902944 SCALE 1 : 100	
			+		DESIGNED DRG CHECKED	MB 16/01/2020 NH 16/01/2020		DRG NUMBER SWP-DWG-1902944-A03	
В	ISSUED FOR DA	16/01/2020	MB	DB	DESIGN CHECKED	NH 16/01/2020	-	B	
REV	DESCRIPTION	DATE	DRAWN	APPROVED	APPROVED	DB 16/01/2020		HEIGHT DATUM: A.H.D	

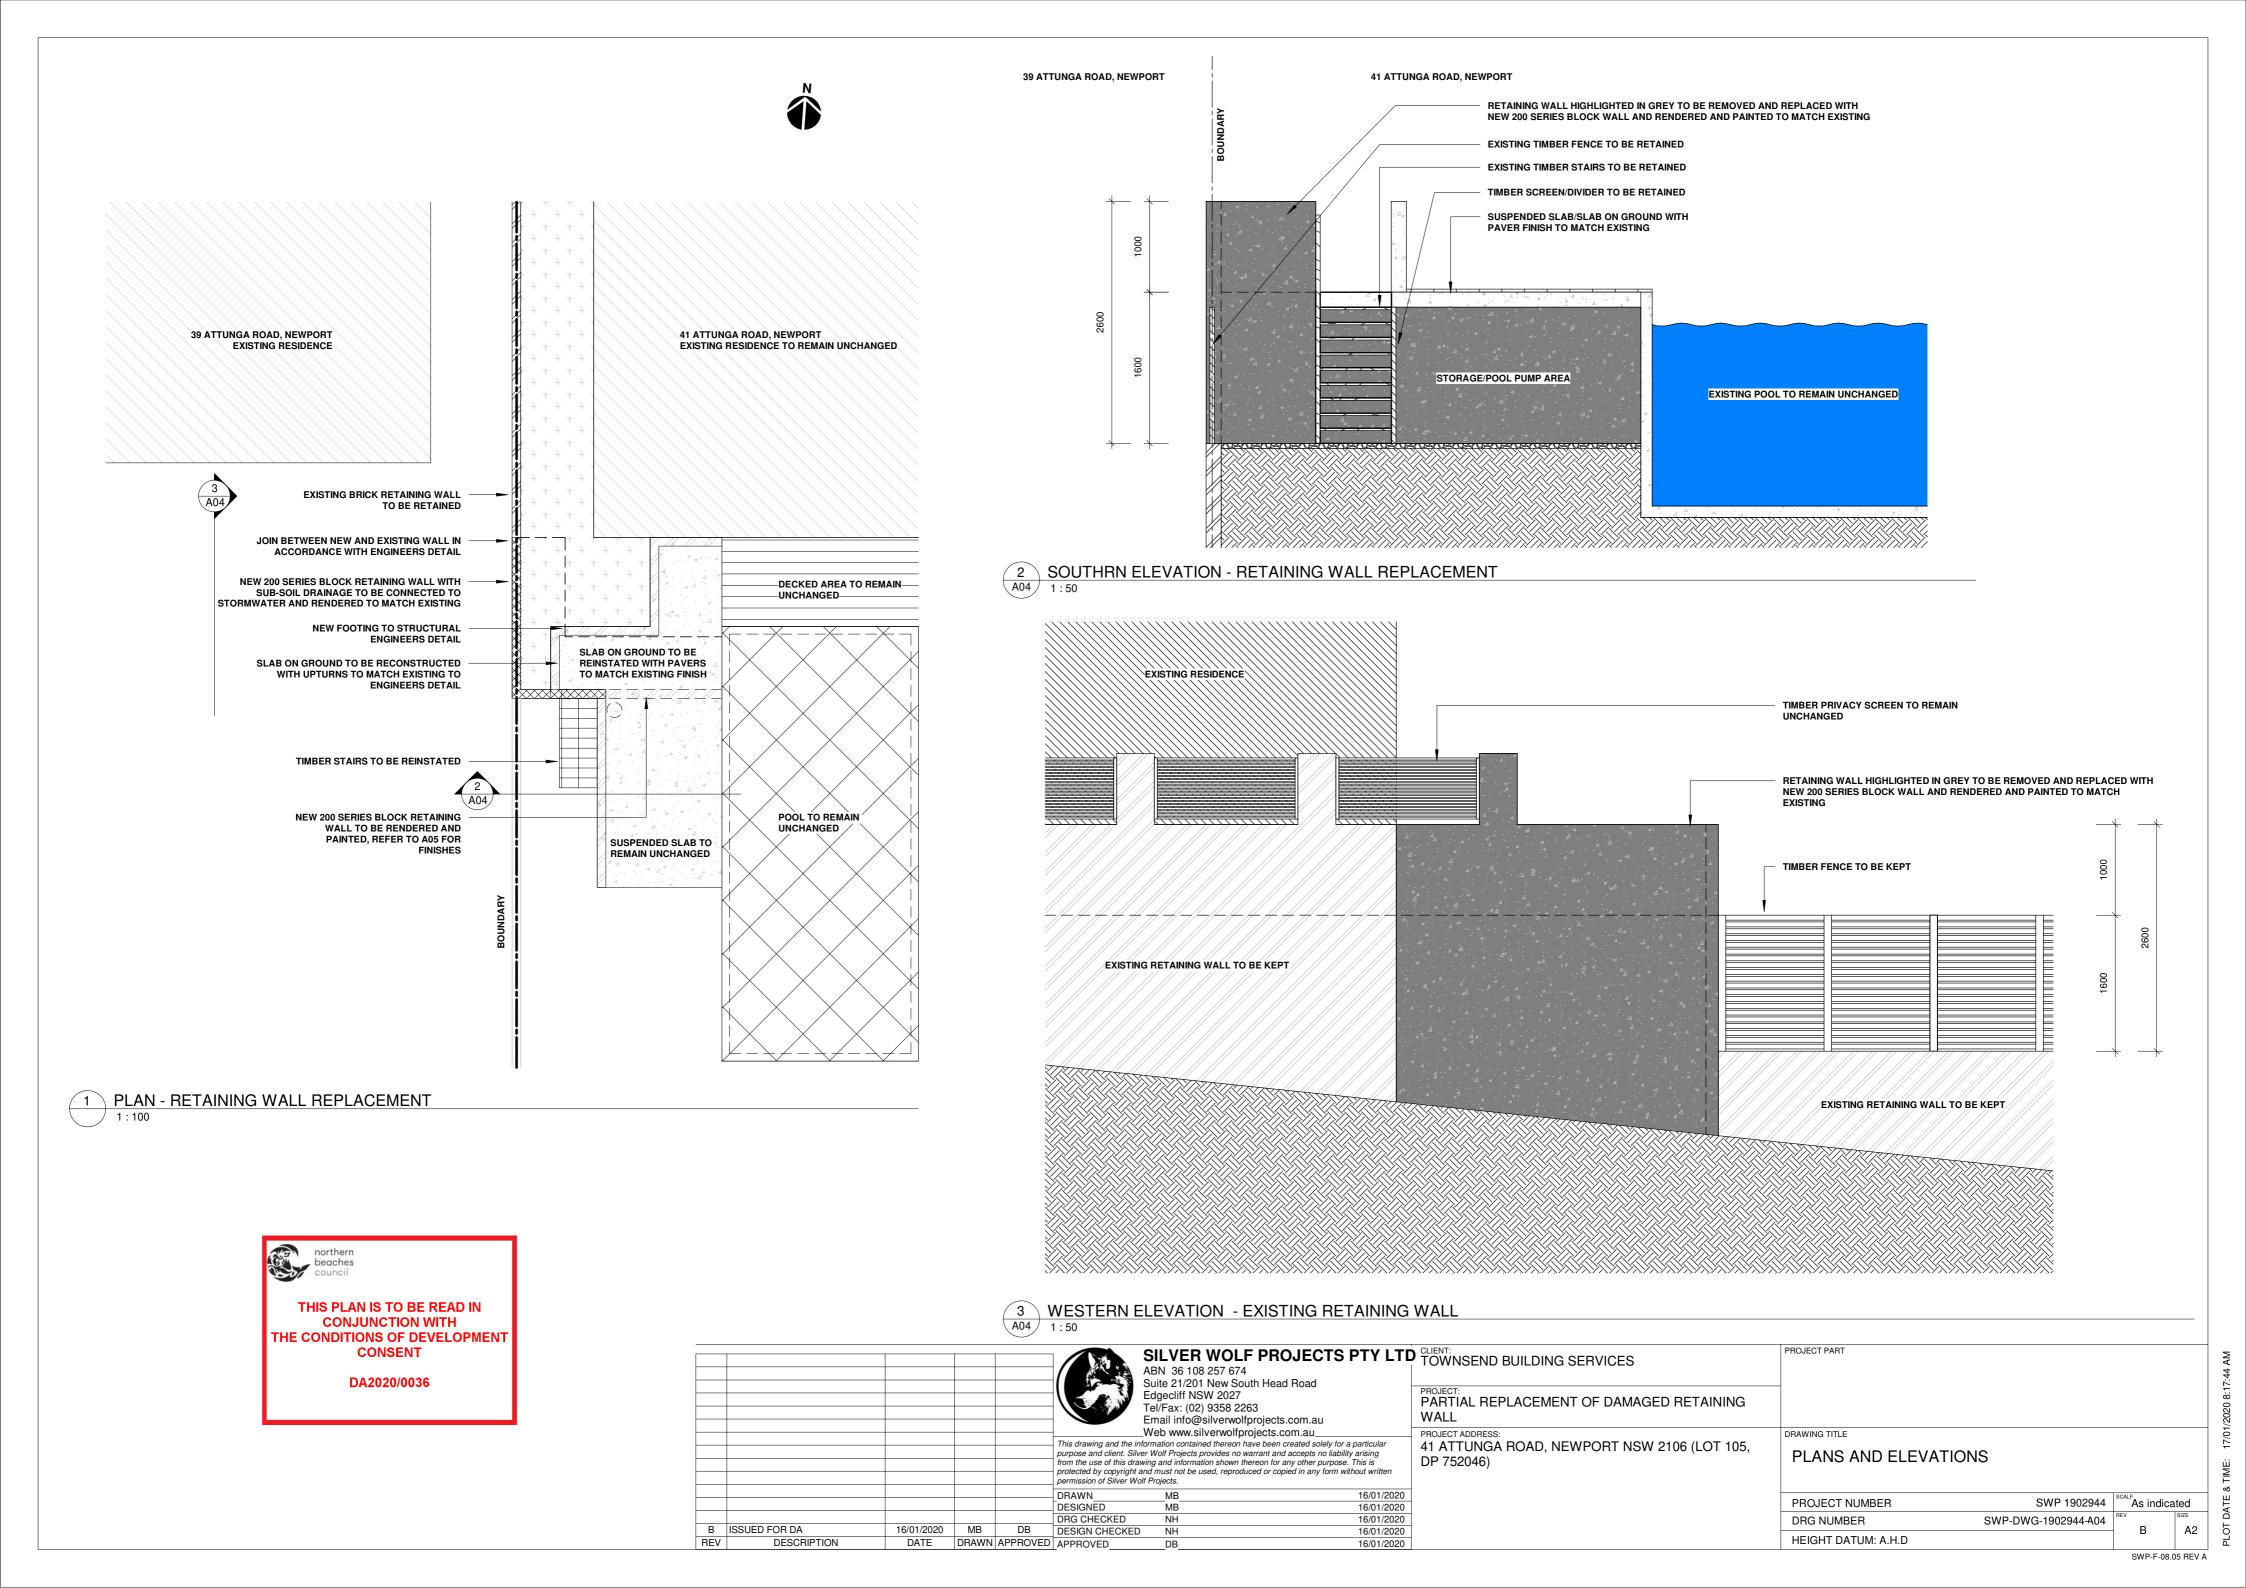


NEW RETAINING WALL TO BE FINISHED IN DULUX 'NATURAL WHITE' UP TO ADJACENT RETURNS

TIMBER DIVIDER TO BE RETAINED

STAIRS TO BE RETAINED

TIMBER FENCE TO BE RETAINED

FINISHES - SOUTHERN ELEVATION

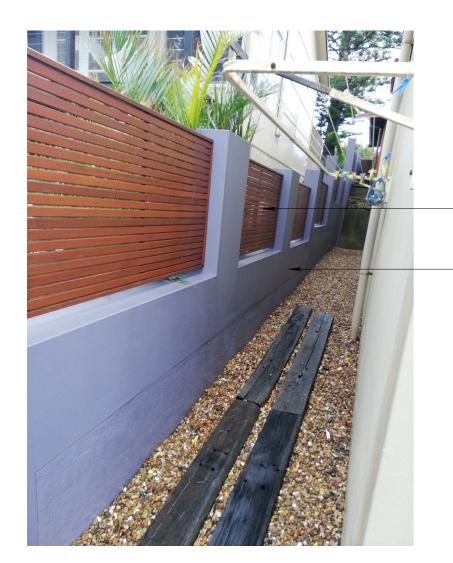

TIMBER PRIVACY SCREEN TO REMAIN

NEW RETAINING WALL SECTION TO MATCH EXISTING RETAINING WALL COLOUR

3 FINISHES - EASTERN ELEVATION (FROM 41 ATTUNGA ROAD)







NEW RETAINING WALL TO BE RENDERED TO MATCH EXISTING FINISH

2 FINISHES - WESTERN ELEVATION (FROM 39 ATTUNGA ROAD)



PROJECT: PARTIAL REPLACEMENT OF DAMAGED RETAINING

NEW RETAINING WALL SECTION TO MATCH EXISTING RETAINING WALL COLOUR

4 FINISHES - NORHTERN ELEVATION

WALL

PROJECT ADDRESS: 41 ATTUNGA ROAD, NEWPORT NSW 2106 (LOT 105,

DP 752046) 16/01/2020 16/01/2020 16/01/2020

PROJECT PART

DRAWING TITLE

FINISHES

SWP 1902944 PROJECT NUMBER NTS DRG NUMBER SWP-DWG-1902944-A05 A2 HEIGHT DATUM: A.H.D

SWP-F-08.05 REV A