


LEGEND	
	Double GPO
	Fax/Telephone
	EFTPOS
	Motion detector to store room
	Fire extinguisher to A.S. Codes
	EDB locate onsite
	FDP locate onsite
	Floor waste
	Water point
	Drainage point
	Existing walls
	New p/board walls

NOTE: All equipment to be check-measured onsite prior to construction

**CITY PLAN SERVICES**  
 CDC No: 29634 . Approved Date: 02 APR 2009  
 Certifying Authority: Chris Michaels  
 Accreditation No: BPB 0268

**01** Floor Plan  
 1:50

<p>NOTE: Verify all dimensions and conditions on site prior to commencement of any work. Do not scale from drawings, refer to figured dimensions. The contents of this drawing remain the property of 2D Studio Copyright and are not to be reproduced without authorisation from 2D Studio.</p>	<p>title: Floor Plan</p>	<p>date: Feb 09          scale: 1:50 @ A3          job no: 0900999</p>	<p>2D Studio          Studio 6, 151 Foveaux St          Surry Hills NSW 2010          T: 02 8354 1937          F: 02 8354 1908          M: 0417 129 456          E: studio2d@bigpond.com          www.2dstudio.com.au</p>	<p>dwg no: <b>01</b></p>	<p>revision: <b>C</b></p>
	<p>client: AKITA INTERIORS          T26 Stocklands Balgowlah</p>				

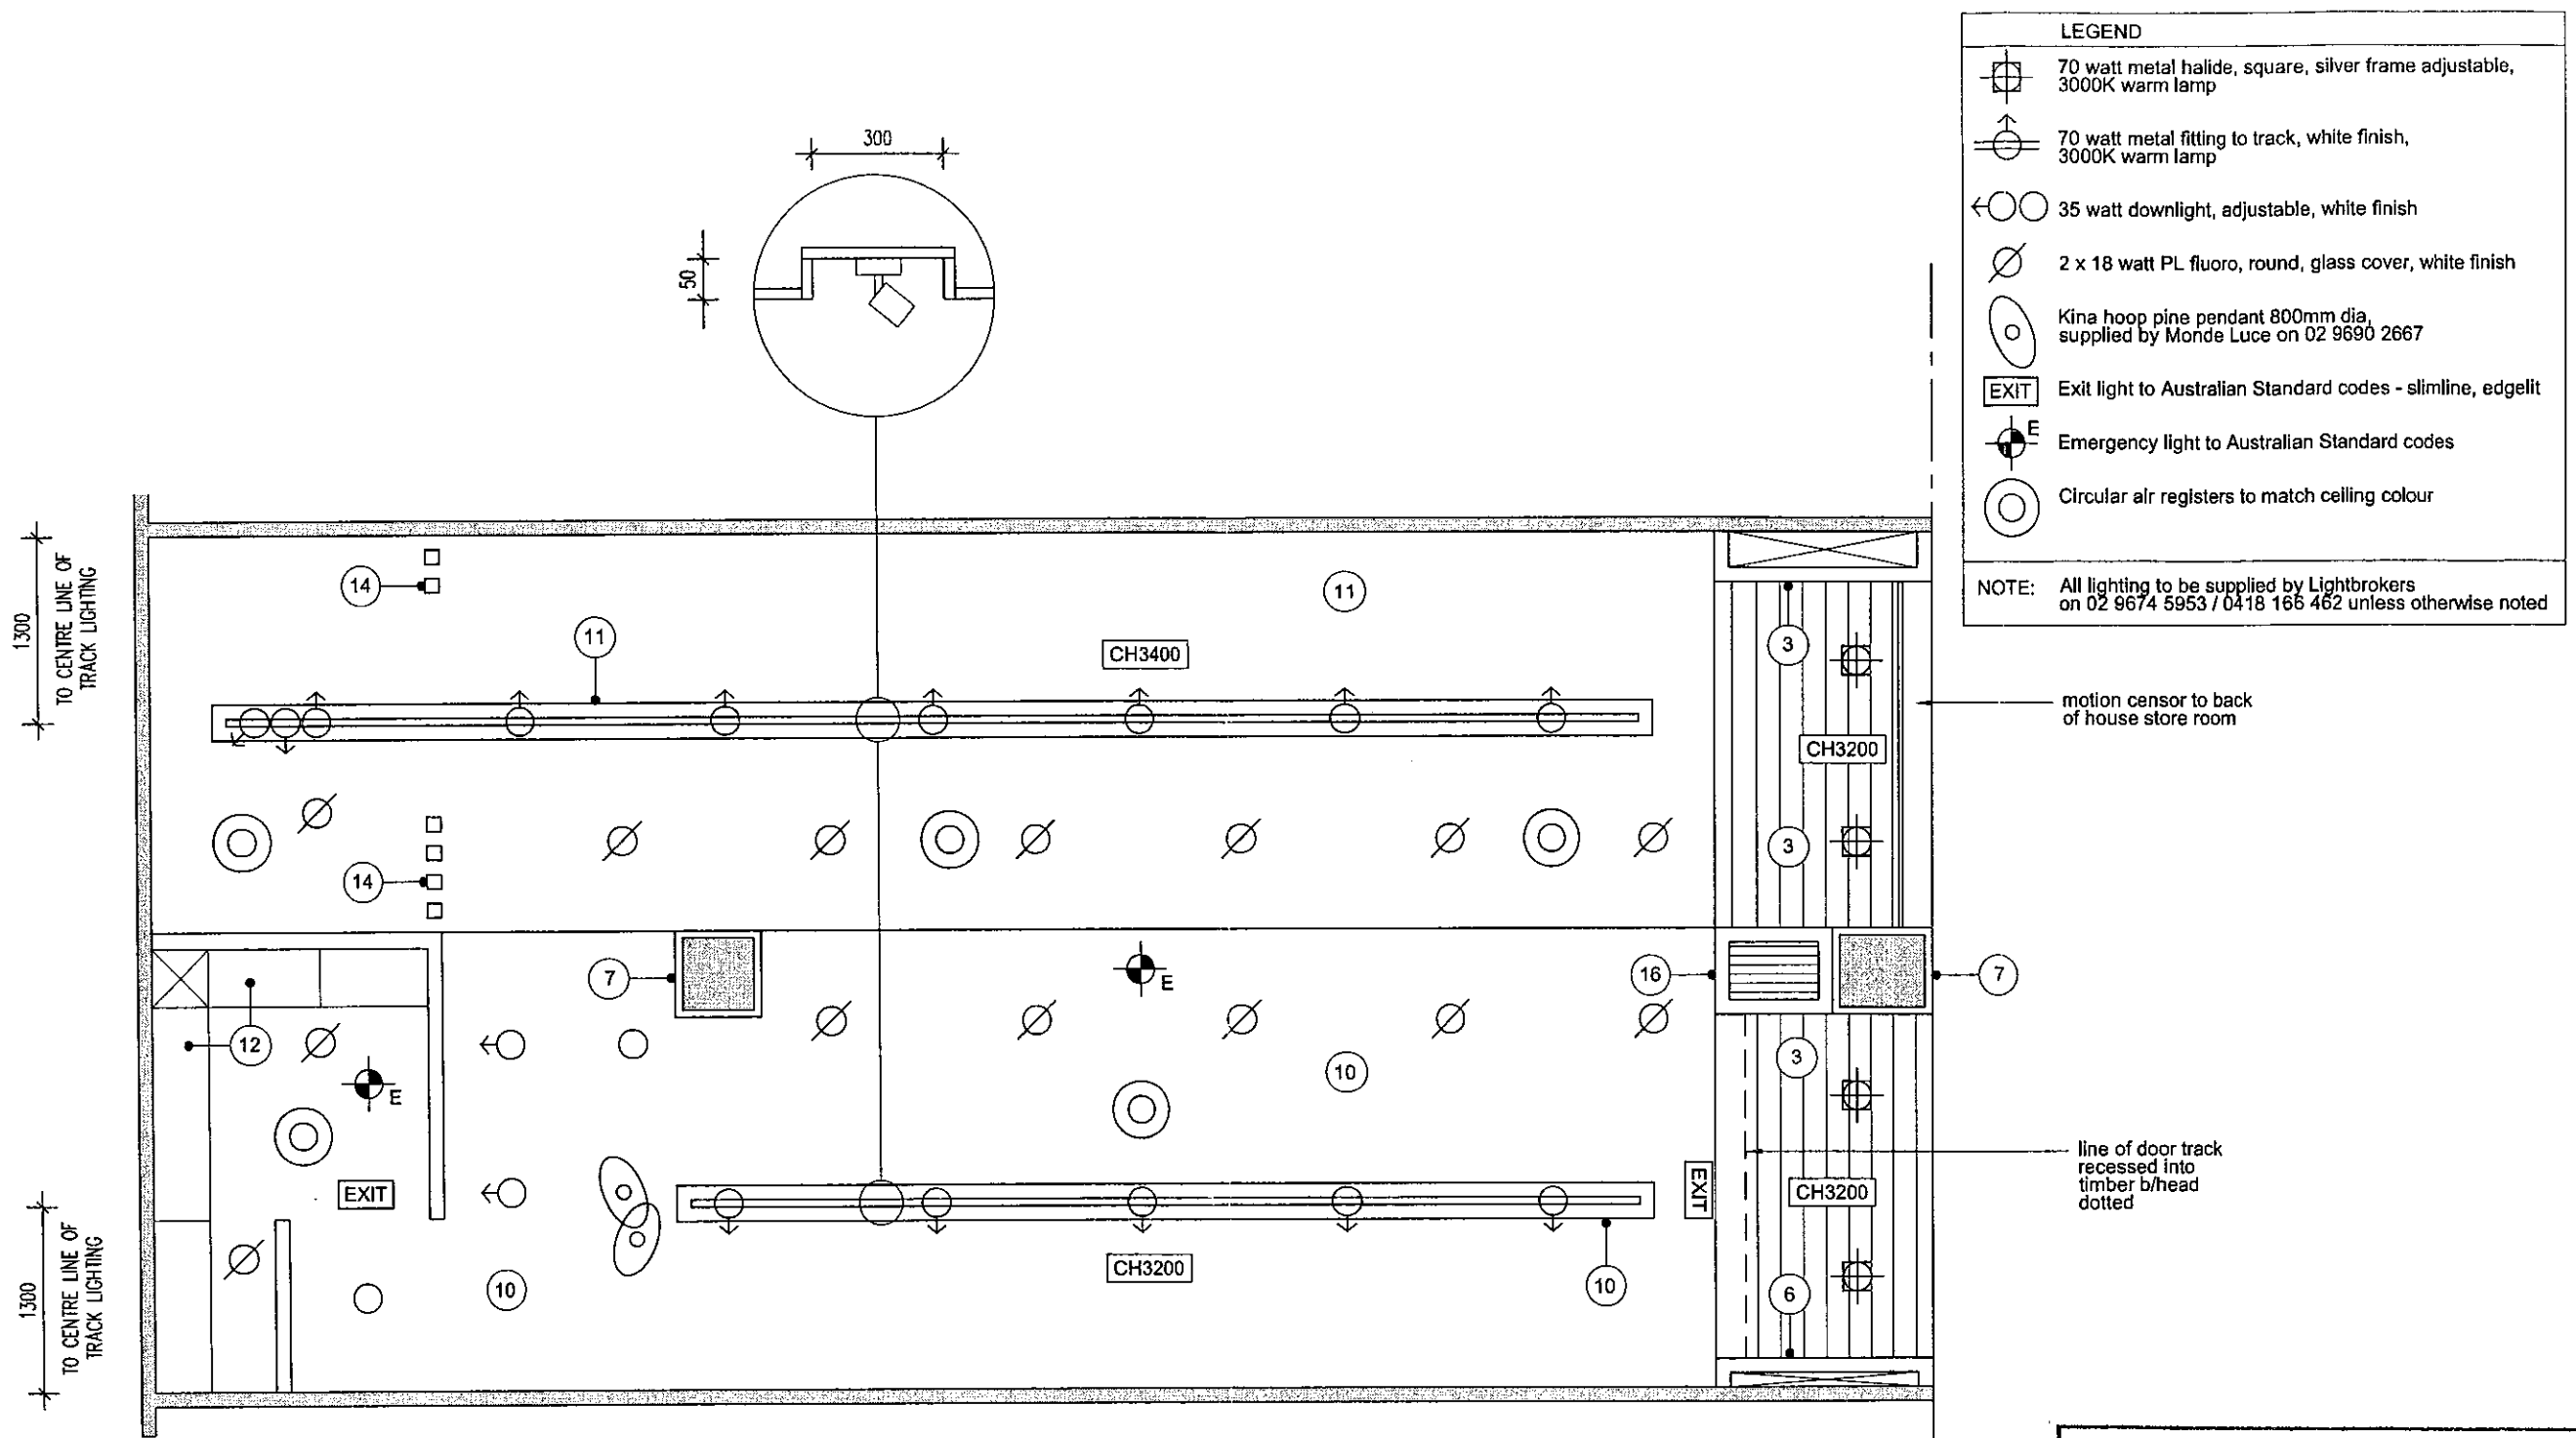


LEGEND	
	70 watt metal halide, square, silver frame adjustable, 3000K warm lamp
	70 watt metal fitting to track, white finish, 3000K warm lamp
	35 watt downlight, adjustable, white finish
	2 x 18 watt PL fluoro, round, glass cover, white finish
	Kina hoop pine pendant 800mm dia, supplied by Monde Luce on 02 9690 2667
	Exit light to Australian Standard codes - slimline, edgellit
	Emergency light to Australian Standard codes
	Circular air registers to match ceiling colour

NOTE: All lighting to be supplied by Lightbrokers on 02 9674 5953 / 0418 166 462 unless otherwise noted


<b>CITY PLAN SERVICES</b>	
lease line	
CDC No:	Approved Date:
29634	02 APR 2009
Certifying Authority:	Chris Michaels
Accreditation No:	BPB 0268

**01** Reflected Ceiling Plan  
1:50


NOTE: Verify all dimensions and conditions on site prior to commencement of any work. Do not scale from drawings, refer to figured dimensions. The contents of this drawing remain the property of 2D Studio Copyright and are not to be reproduced without authorisation from 2D Studio.	title: Reflected Ceiling Plan client: <i>Akita Interiors</i> T26 Stocklands Balgowlah	date: Feb 09 scale: 1:50 @ A3 job no: 0800999	2D Studio Studio 6, 151 Foveaux St Surry Hills NSW 2010 T: 02 8354 1907 F: 02 8354 1908 M: 0417 129 456 E: studio2d@bigpond.com www.2dstudio.com.au	dwg no: <b>02</b>	revision: <b>C</b>
---	---	---	--	----------------------	-----------------------

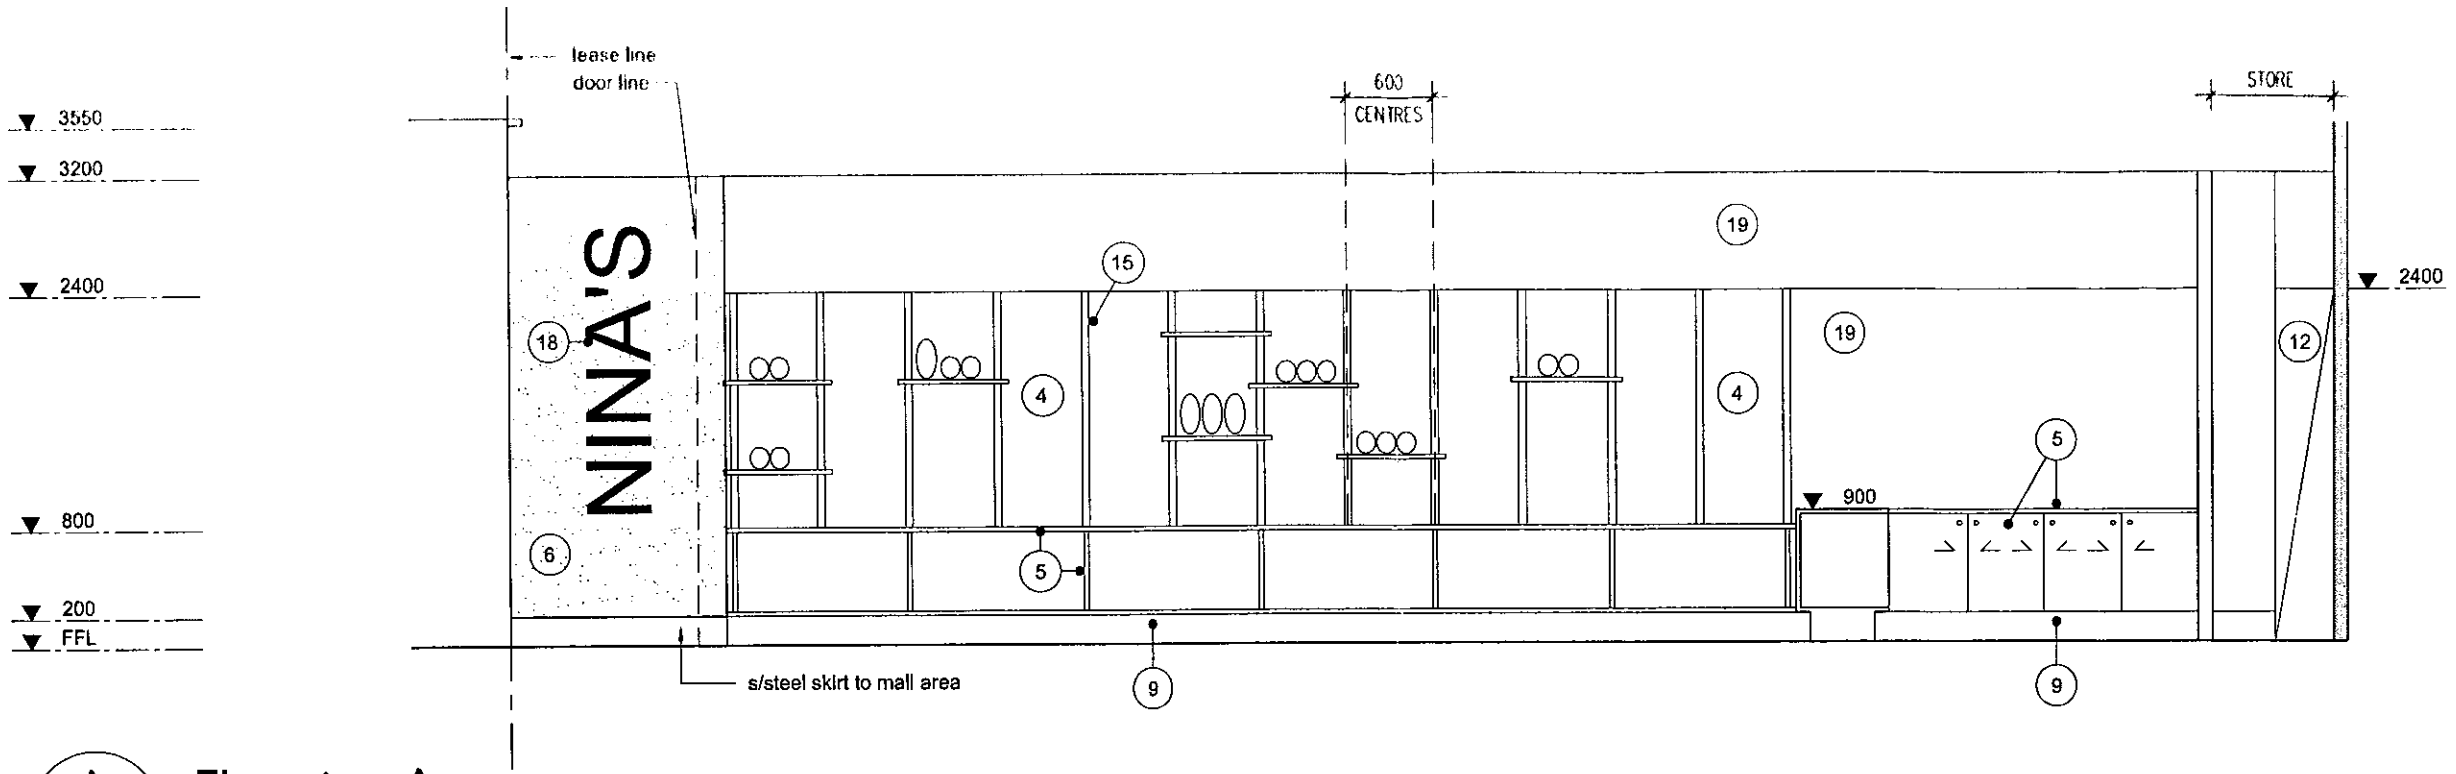

**A** Elevation A  
01 1:50

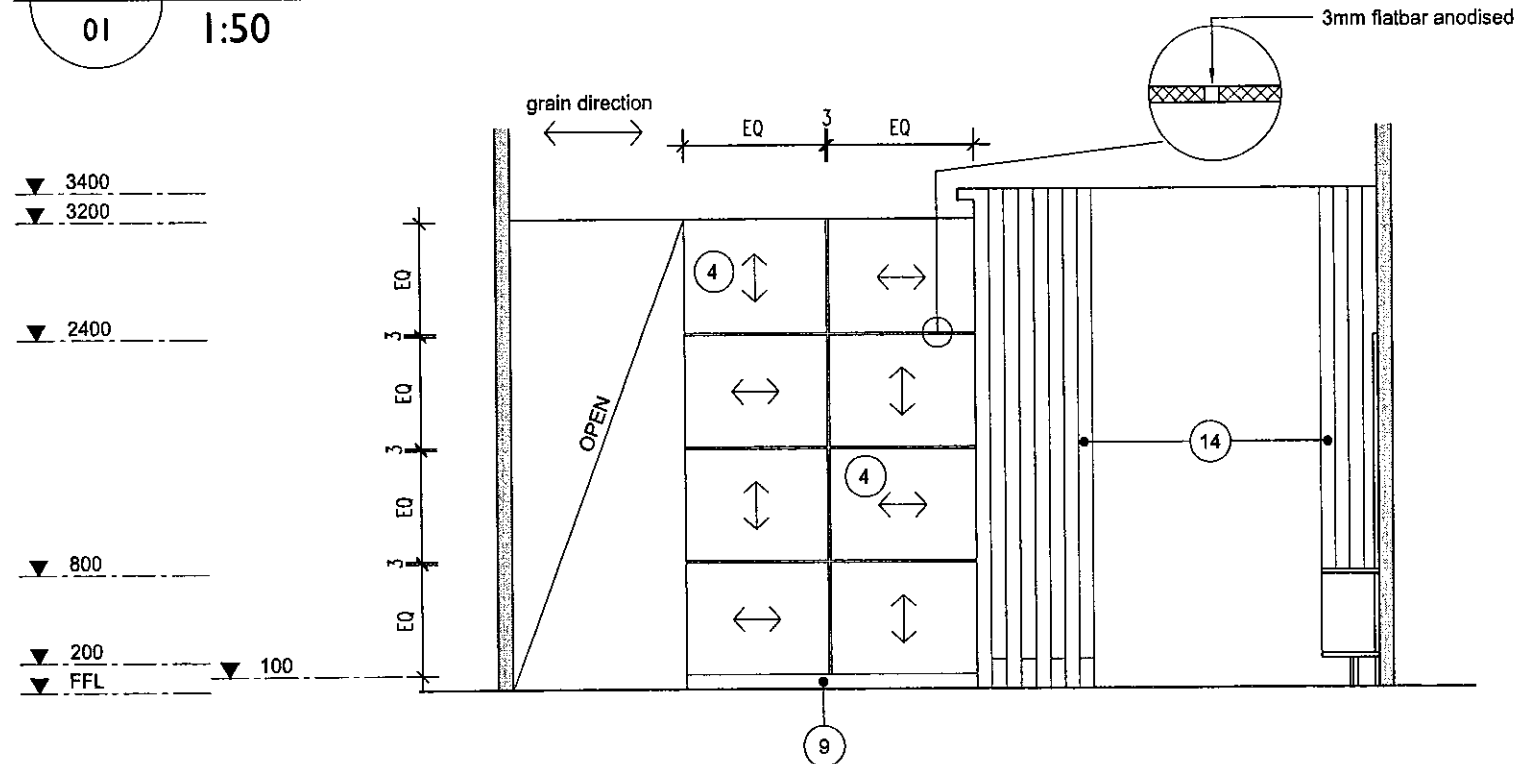


**B** Elevation B  
01 1:50

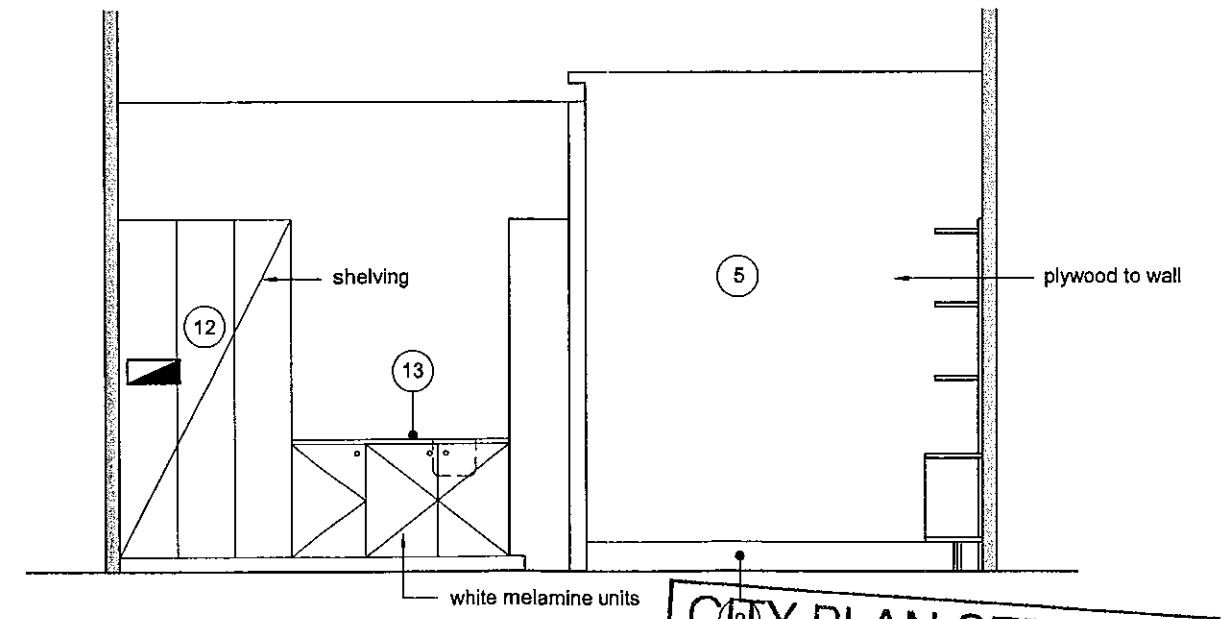


**C** Elevation C  
01 1:50

**CITY PLAN SERVICES**  
 CDC No: 29634 . Approved Date: 02 APR 2009  
 Certifying Authority: Chrle Michaels  
 Accreditation No: BPD 0208


<p>NOTE: Verify all dimensions and conditions on site prior to commencement of any work. Do not scale from drawings, refer to figured dimensions. The contents of this drawing remain the property of 2D Studio Copyright and are not to be reproduced without authorisation from 2D Studio.</p>	<p>title: <b>Elevations</b> client: <b>AKATA INTERIORS</b> T26 Stocklands Balgowlah</p>	<p>date: Feb 09 scale: 1:50 @ A3 job no: 0800999</p>	<p>2D Studio Studio 6, 151 Foveaux St Sunny Hills NSW 2010 T: 02 8354 1907 F: 02 8354 1908 M: 0417 129 456 E: studio2d@bigpond.com www.2dstudio.com.au</p>	<p>dwg no: <b>03</b></p>	<p><b>B</b></p>
--	---	--	--	------------------------------	-----------------

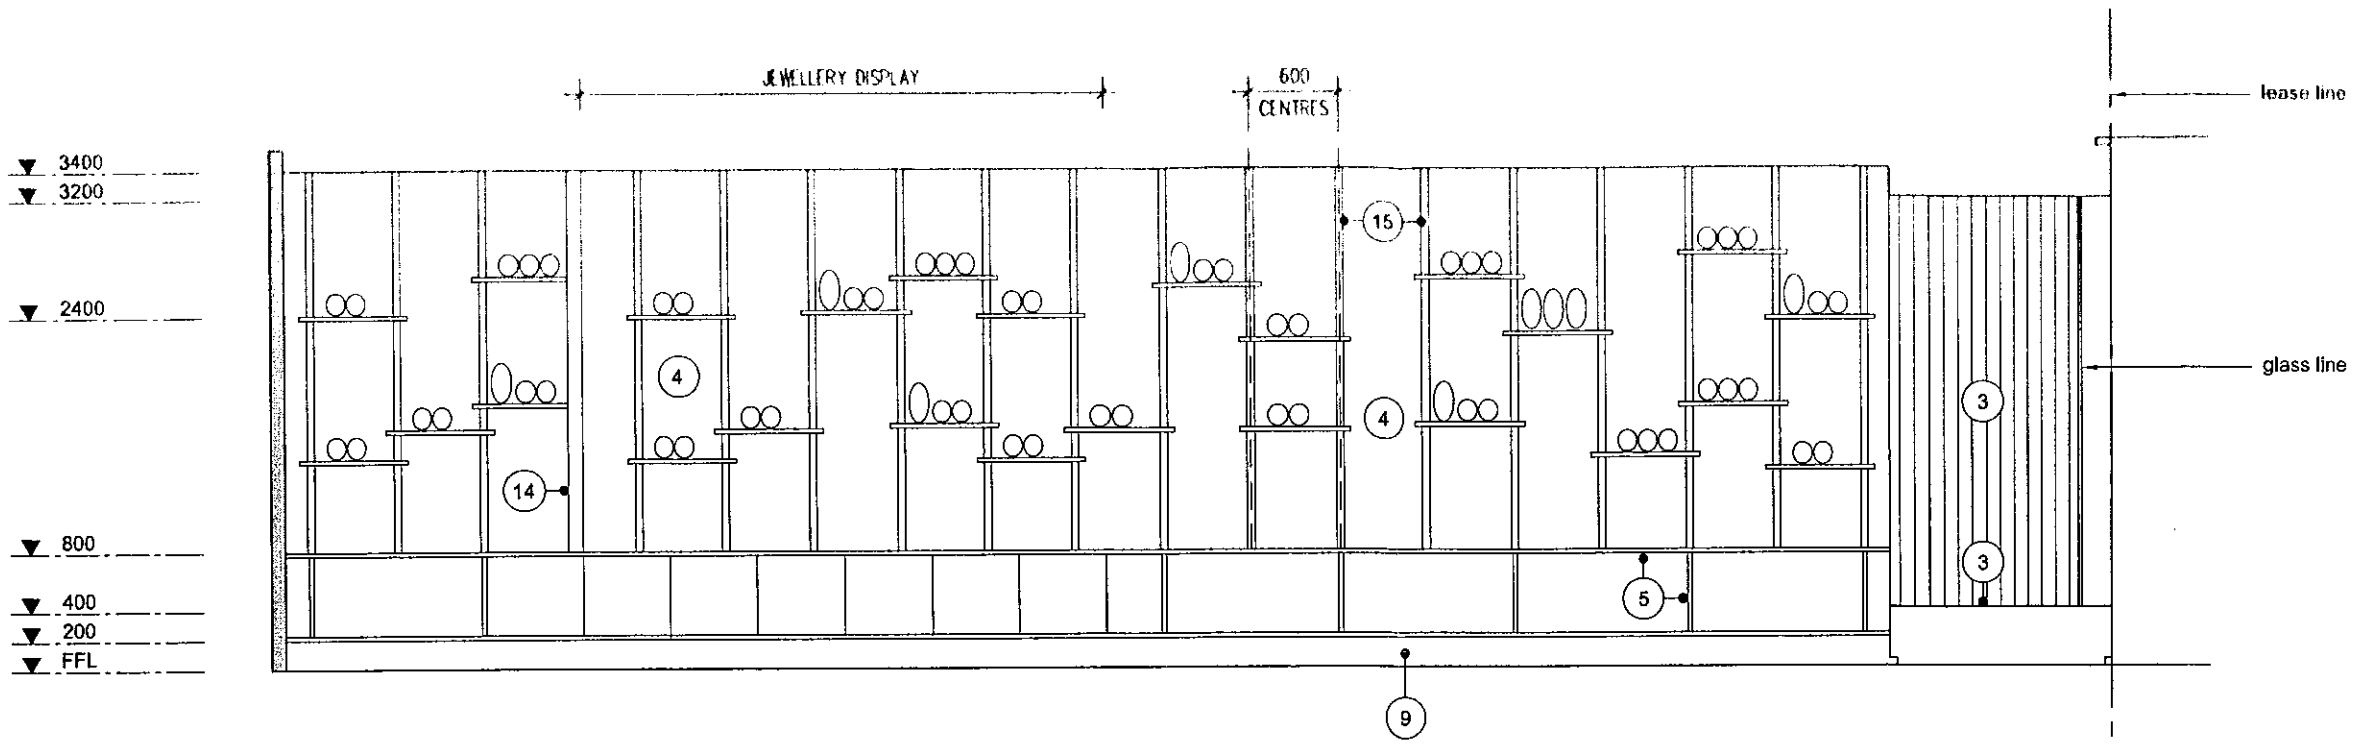


**D** Elevation D  
01 1:50

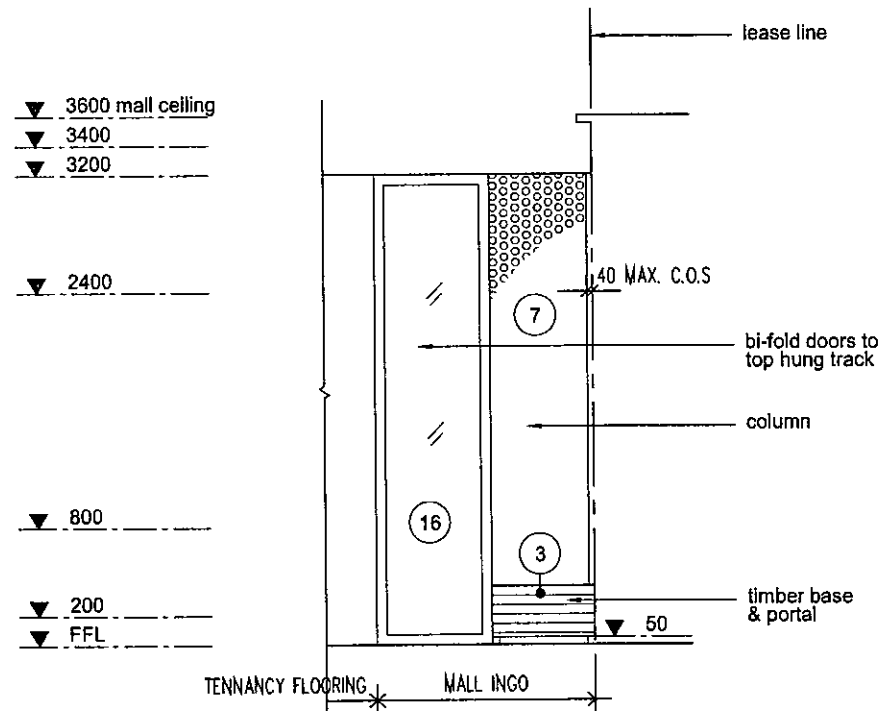

**E** Elevation E  
01 1:50

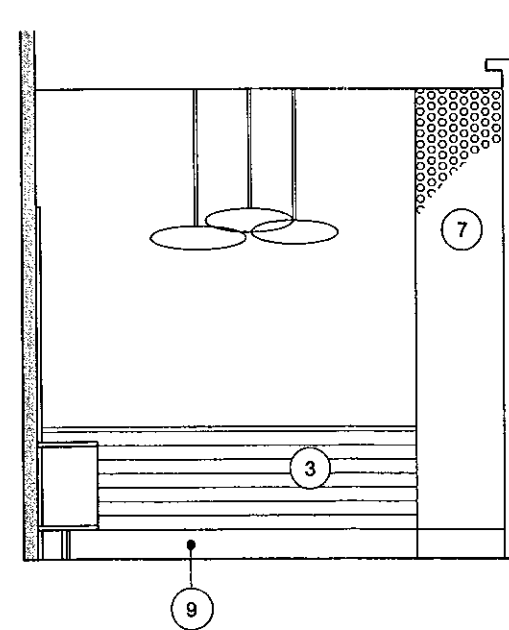


**F** Elevation F  
01 1:50

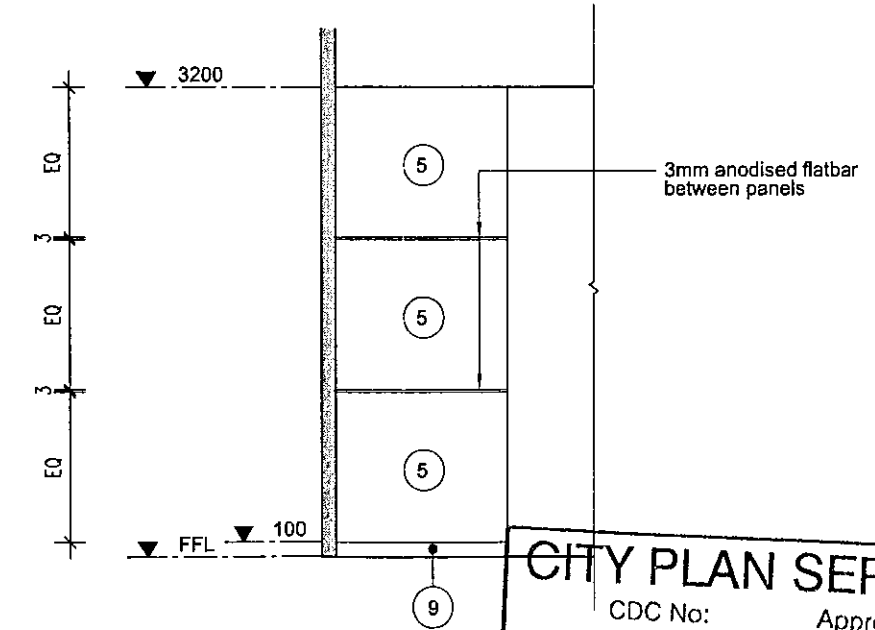

**H** Elevation H  
01 1:50

**CITY PLAN SERVICES**  
 CDC No: 29634  
 Approved Date: 02 APR 2009  
 Certifying Authority: Chris Michaels  
 Accreditation No: BPB 0208


<p>NOTE: Verify all dimensions and conditions on site prior to commencement of any work. Do not scale from drawings, refer to figured dimensions. The contents of this drawing remain the property of 2D Studio Copyright and are not to be reproduced without authorisation from 2D Studio.</p>	<p>title: <b>Elevations</b></p>	<p>date: Feb 09          scale: 1:50 @ A3          job no: 0800999</p>	<p>2D Studio          Studio 6, 151 Foveaux St          Surry Hills NSW 2010          T: 02 8354 1907          F: 02 8354 1908          M: 0417 129 456          E: studio2d@bigpond.com          www.2dstudio.com.au</p>	<p>dwg no: <b>04</b></p>	<p>revision: <b>B</b></p>
	<p>client: <b>AKYA INTERIORS</b>          T26 Stocklands Balgowlah</p>				

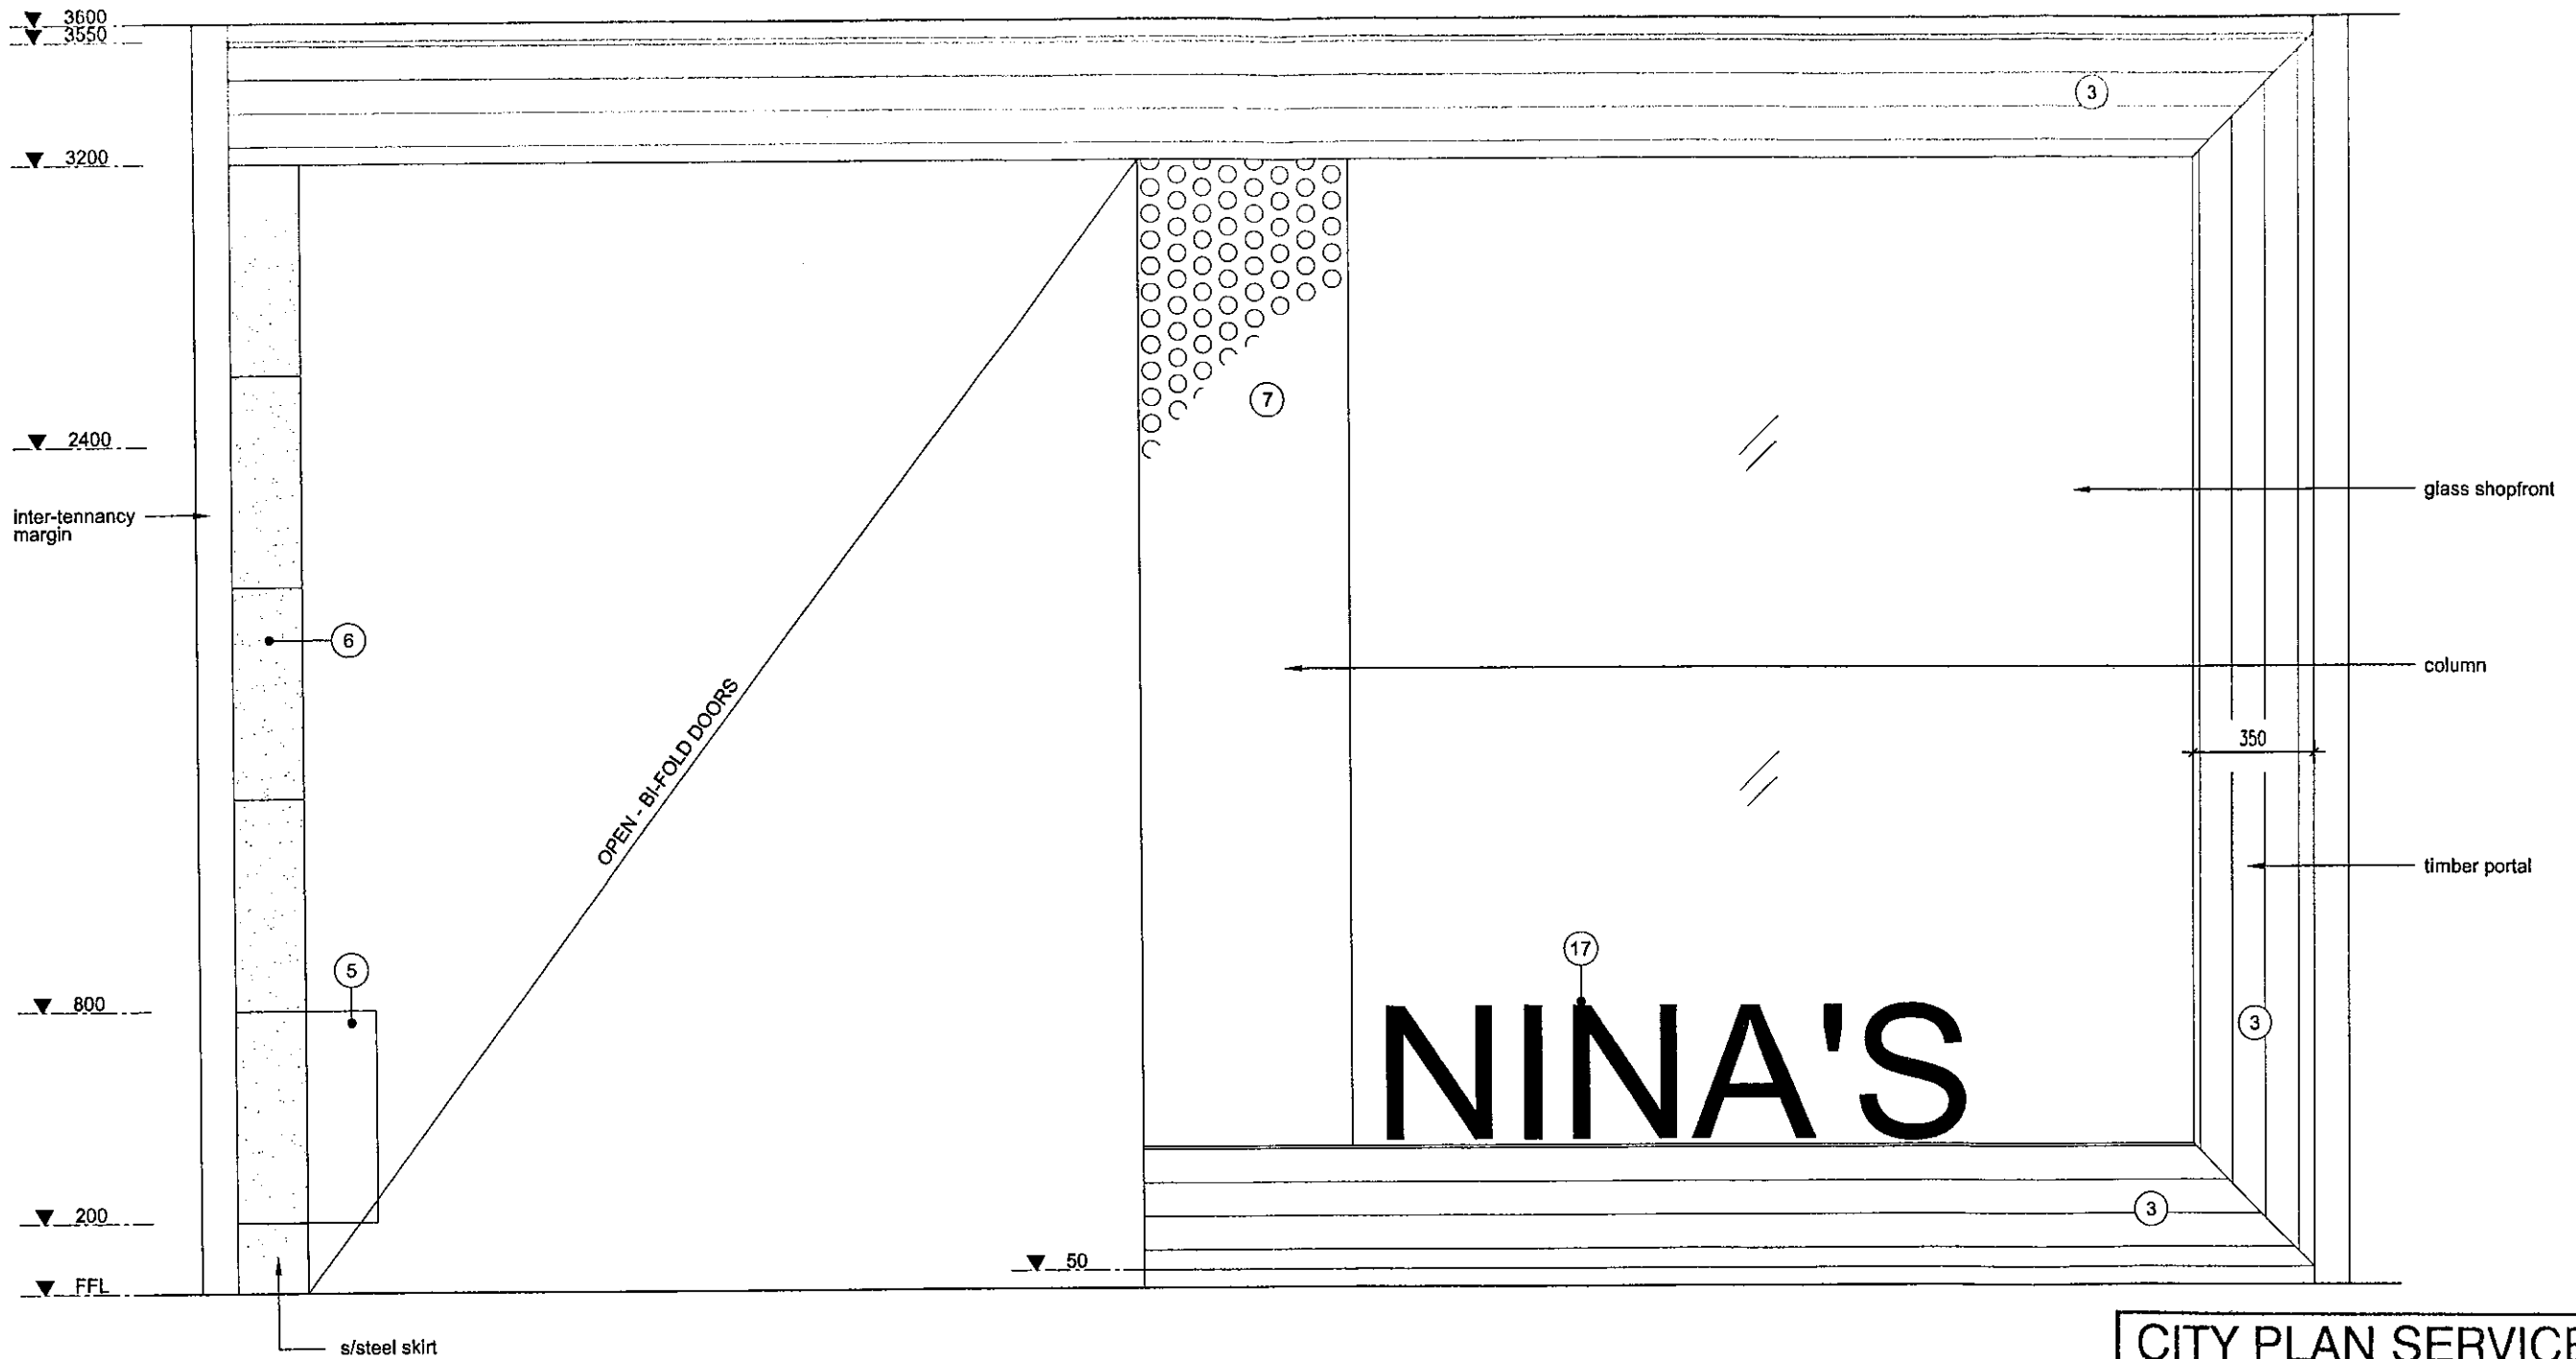


**G** Elevation G  
01 1:20

**CITY PLAN SERVICES**  
 CDC No: 29634      Approved Date: 02 APR 2009  
 Certifying Authority: Chris Michaels  
 Accreditation No: BPB 0268

<p>NOTE: Verify all dimensions and conditions on site prior to commencement of any work. Do not scale from drawings, refer to figured dimensions. The contents of this drawing remain the property of 2D Studio Copyright and are not to be reproduced without authorisation from 2D Studio.</p>	<p>title: <b>Sections</b> client: <b>AKITA INTERIORS</b> T26 Stocklands Balgowlah</p>	<p>date: Feb 09 scale: 1:20 @ A3 job no: 0800999</p>	<p>2D Studio Studio 6, 151 Foveaux St Surry Hills NSW 2010 T: 02 8354 1907 F: 02 8354 1908 M: 0417 129 456 E: studio2d@bigpond.com www.2dstudio.com.au</p>	<p>dwg no: <b>05</b></p>	<p>revision: <b>A</b></p>
--	---	--	--	------------------------------	-------------------------------

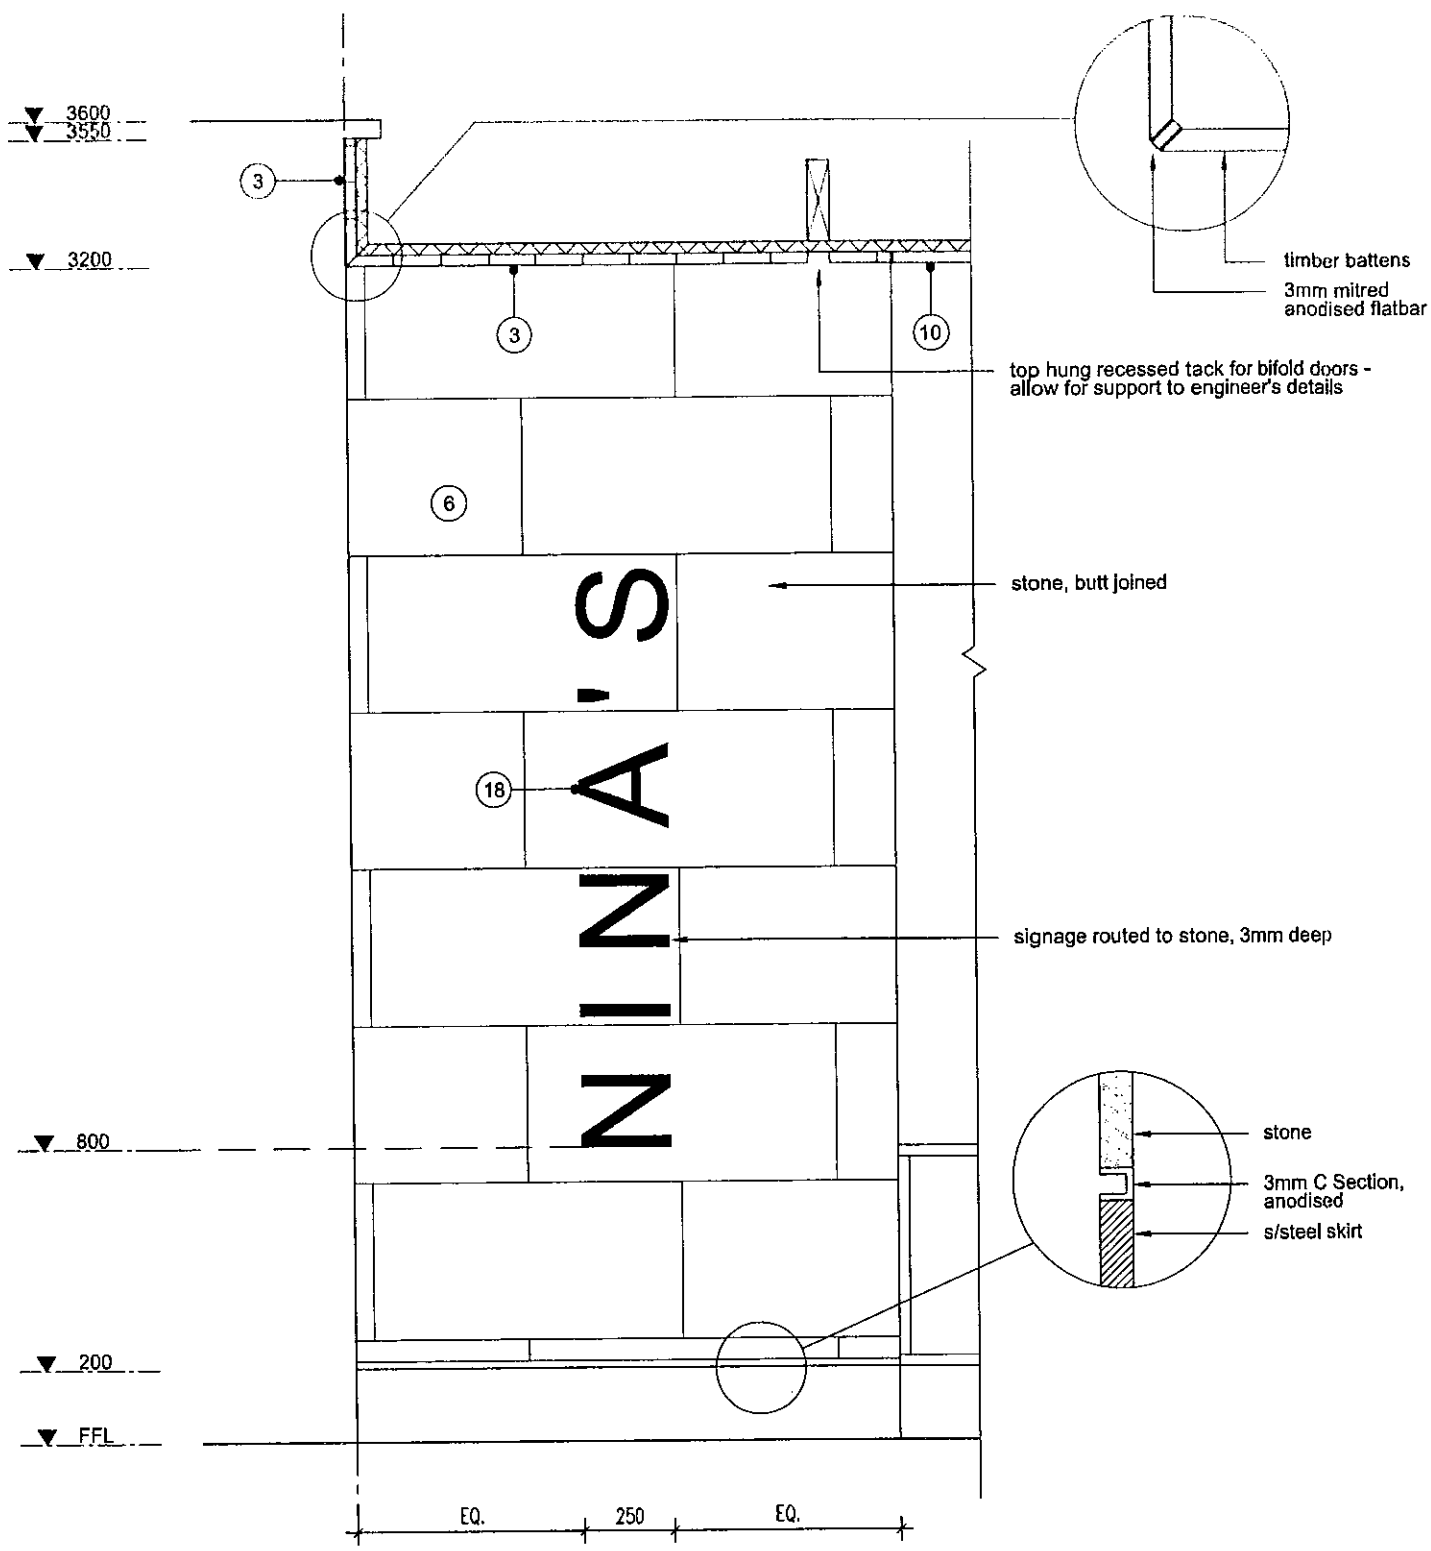


**I** Section I  
01 1:20

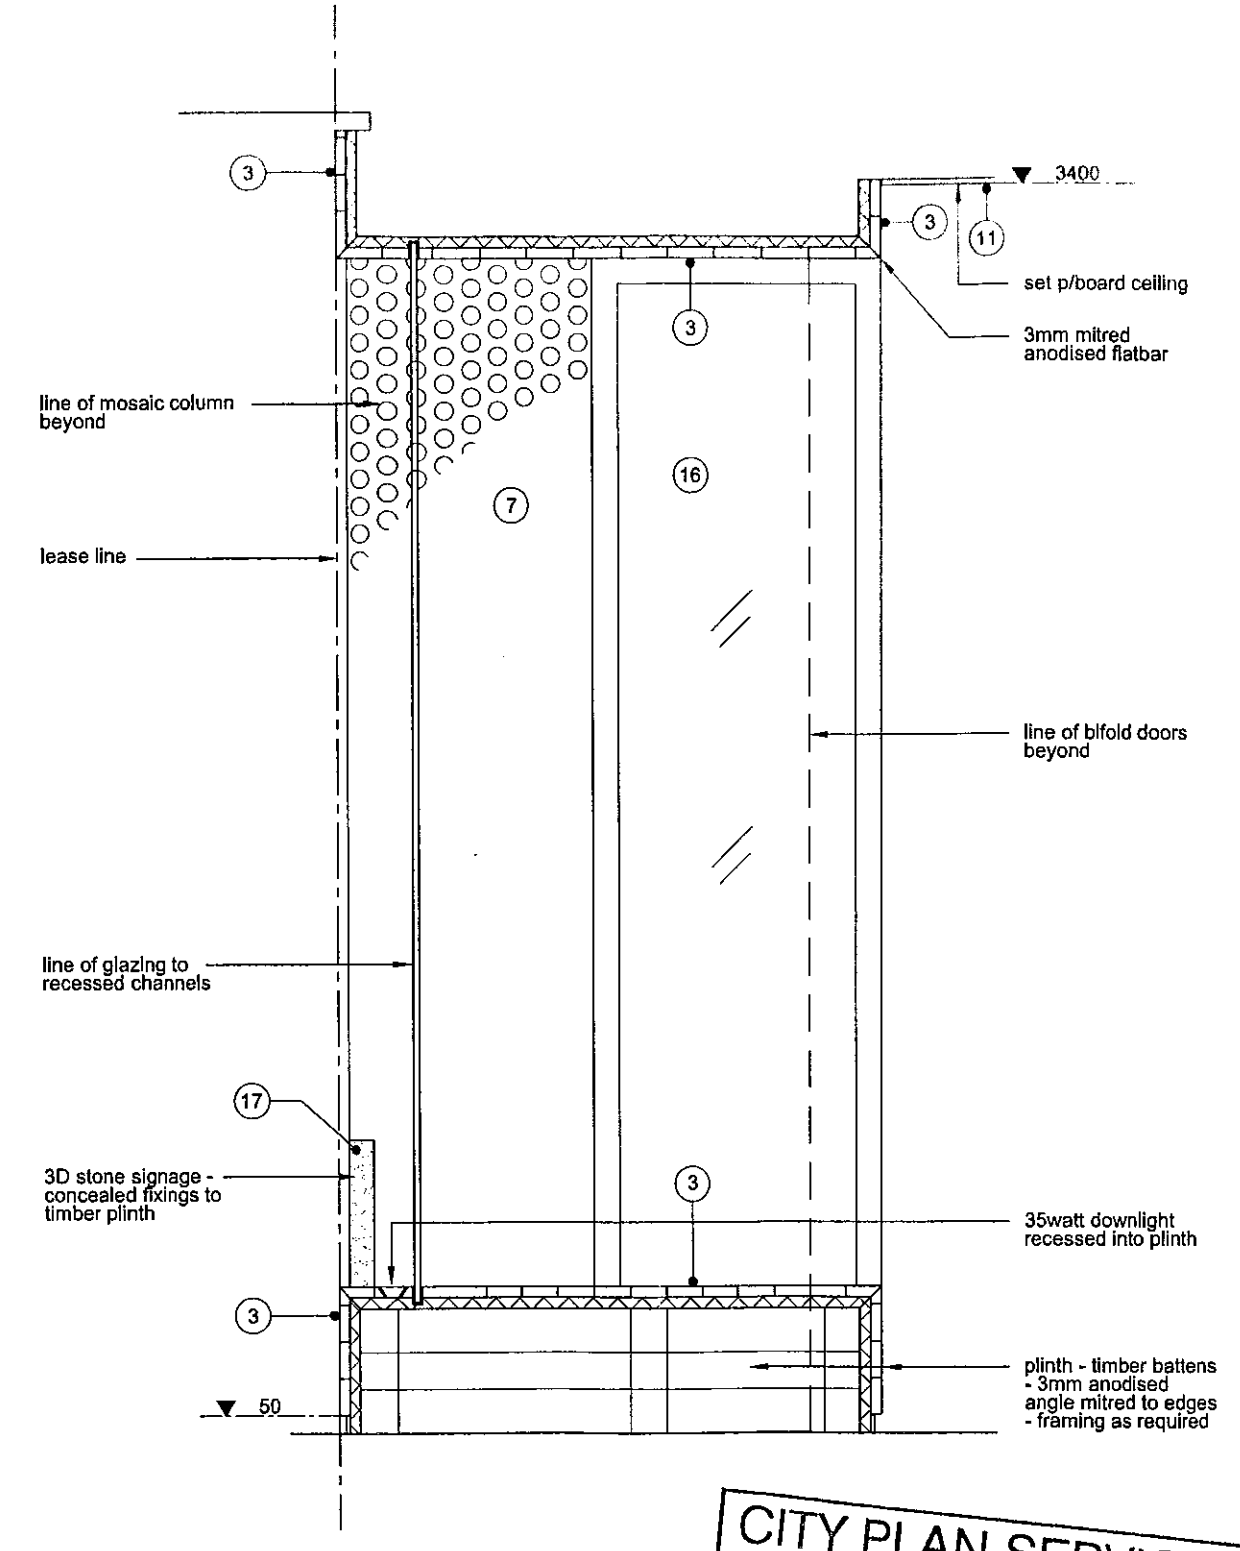


**2** Section 2  
01 1:20

**CITY PLAN SERVICES**  
 CDC No: 29634  
 Approved Date: 02 APR 2009  
 Certifying Authority: Chris Michaels  
 Accreditation No: BPB 0288

<p>NOTE: Verify all dimensions and conditions on site prior to commencement of any work. Do not scale from drawings, refer to figured dimensions. The contents of this drawing remain the property of 2D Studio. Copyright and are not to be reproduced without authorisation from 2D Studio.</p>	<p>title: Sections          client: <b>AKIRA INTERIORS</b>          T26 Stocklands Balgowlah</p>	<p>date: Feb 09          scale: 1:20 @ A3          job no: 0800999</p>	<p>2D Studio          Studio 6, 151 Foveaux St          Surry Hills NSW 2010          T: 02 8354 1907          F: 02 8354 1908          M: 0417 129 456          E: studio2d@bigpond.com          www.2dstudio.com.au</p>	<p><b>06</b></p>	<p><b>A</b></p>
---	--	--	---	------------------	-----------------

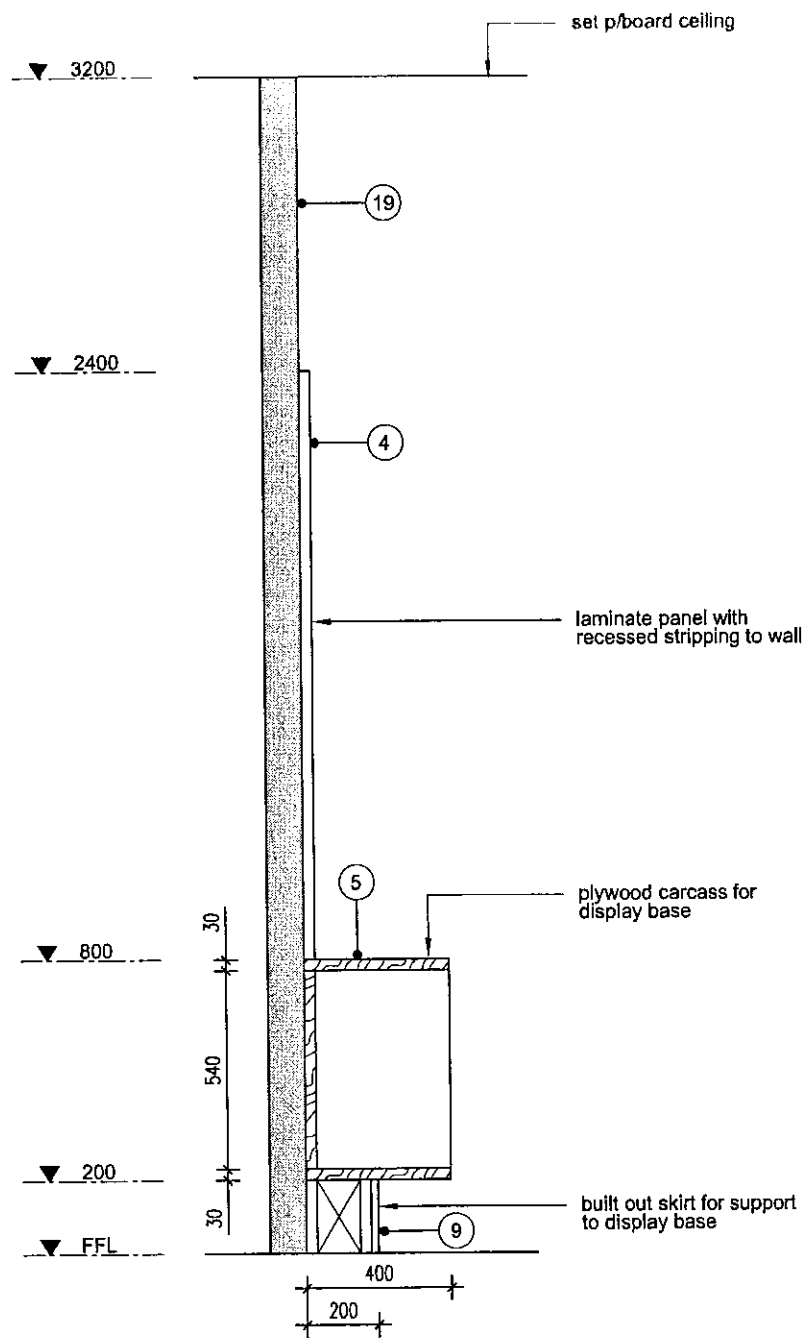


**D1** Detail - Display Base  
01 1:20

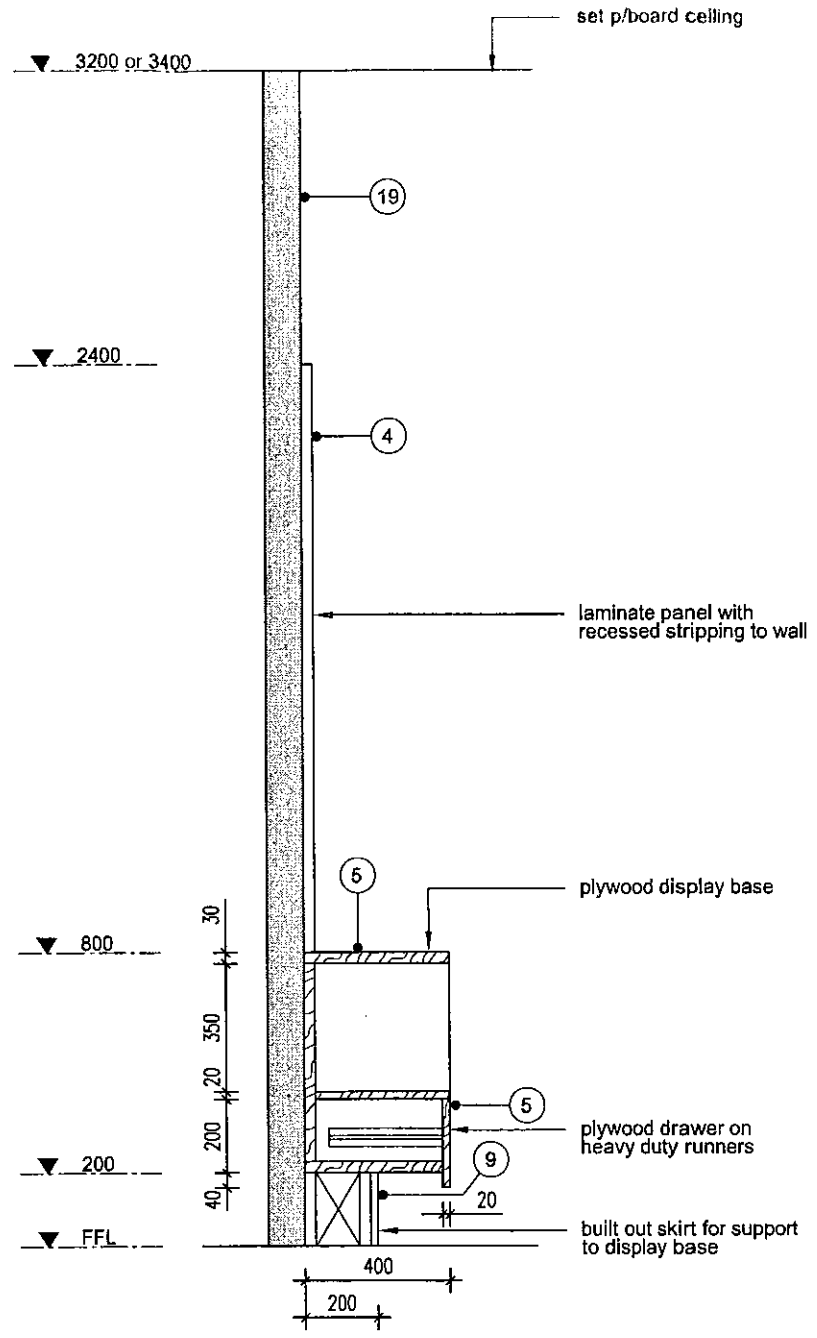

**D2** Detail - Display Base With Drawer  
01 1:20


**CITY PLAN SERVICES**  
 CDC No: 29634  
 Approved Date: 02 APR 2009  
 Certifying Authority: Chris Michaels  
 Accreditation No: BPB 0268

NOTE: Verify all dimensions and conditions on site prior to commencement of any work. Do not scale from drawings, refer to figured dimensions. The contents of this drawing remain the property of 2D Studio. Copyright and are not to be reproduced without authorisation from 2D Studio.	title: <b>Details</b>	date: Feb 09 scale: 1:20 @ A3 job no: 0800999	2D Studio Studio 6, 151 Foveaux St Surry Hills NSW 2010 T: 02 8354 1907 F: 02 8354 1908 M: 0417 129 456 E: studio2d@bigpond.com www.2dstudio.com.au	dwg no: <b>07</b>	revision: <b>A</b>
	client: <b>AKIRA INTERIORS</b> T26 Stocklands Balgowlah				

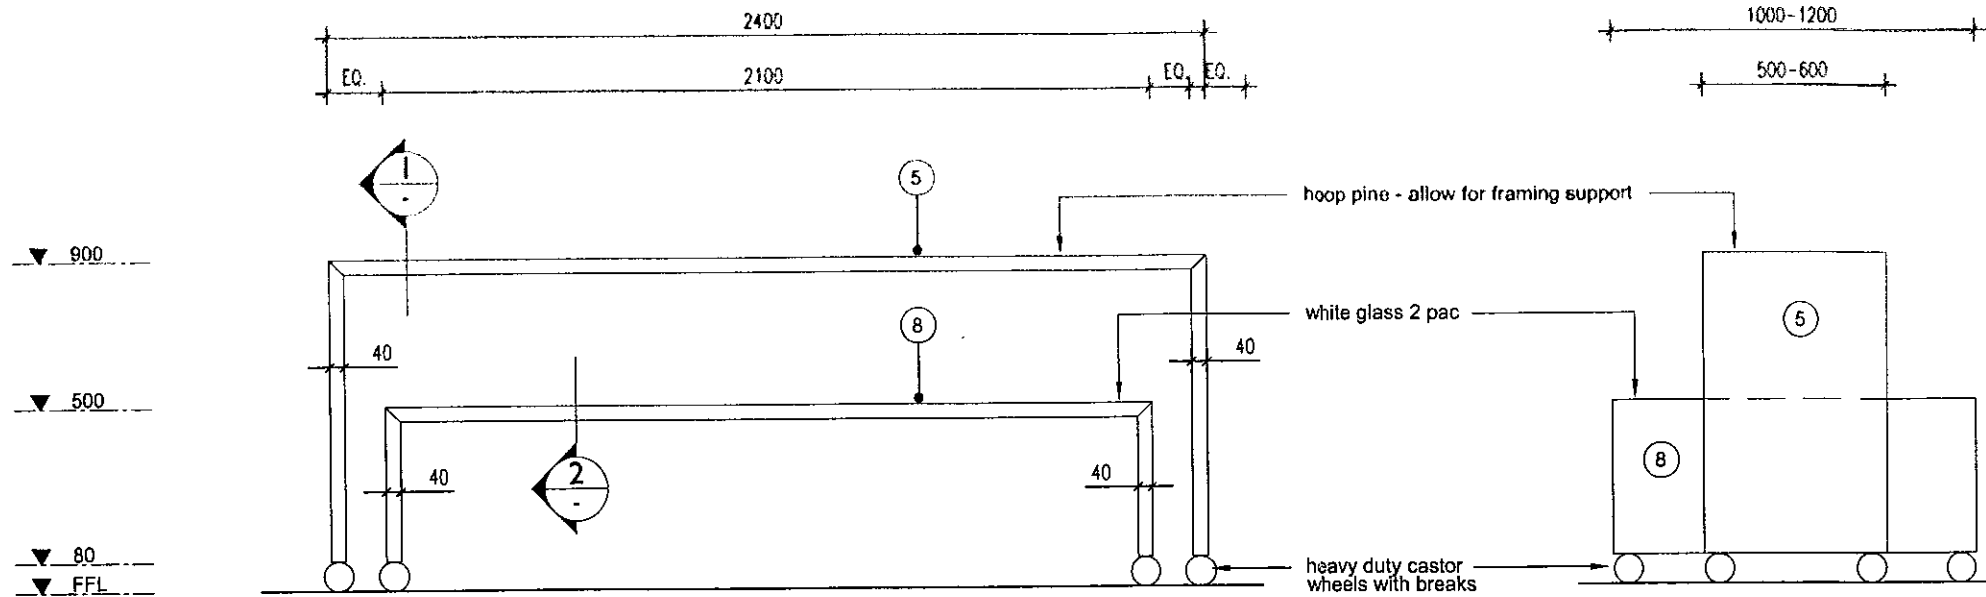


1 - Front Elevation  
1:20

2 - Side Elevation  
1:20

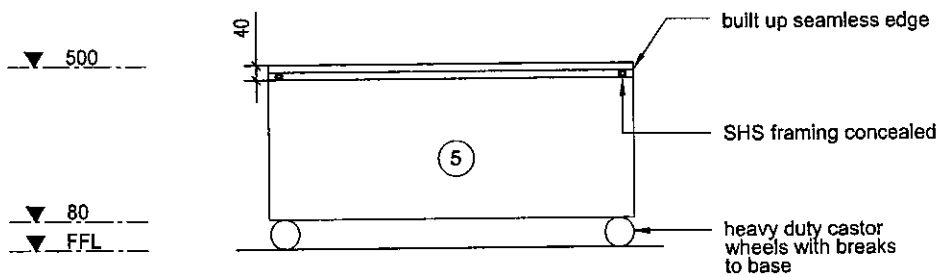

1 - Section 1  
1:20

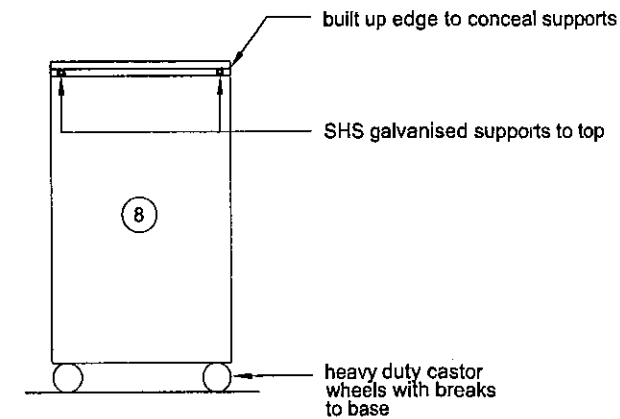







2 - Section 2  
1:20

D3 - Detail - Display Tables  
01 1:20

**CITY PLAN SERVICES**  
 CDC No: 29634  
 Approved Date: 02 APR 2009  
 Certifying Authority: Chris Michaels  
 Accreditation No: BPB 0268

NOTE: Verify all dimensions and conditions on site prior to commencement of any work. Do not scale from drawings, refer to figured dimensions. The contents of this drawing remain the property of 2D Studio. Copyright and are not to be reproduced without authorisation from 2D Studio.	title: Details client: AKITA INTERIORS T26 Stocklands Balgowlah	date: Feb 09 scale: 1:20 @ A3 job no: 0800999	2D Studio Studio 6, 151 Foveaux St Surry Hills NSW 2010 T: 02 8354 1907 F: 02 8354 1908 M: 0417 129 456 E: studio2d@bigpond.com www.2dstudio.com.au	dwg no: <b>08</b>	revision: <b>A</b>
--	---	---	--	----------------------	-----------------------



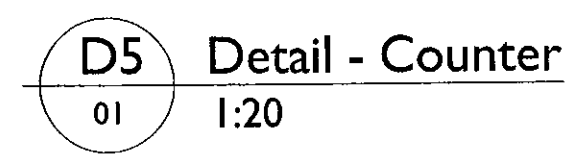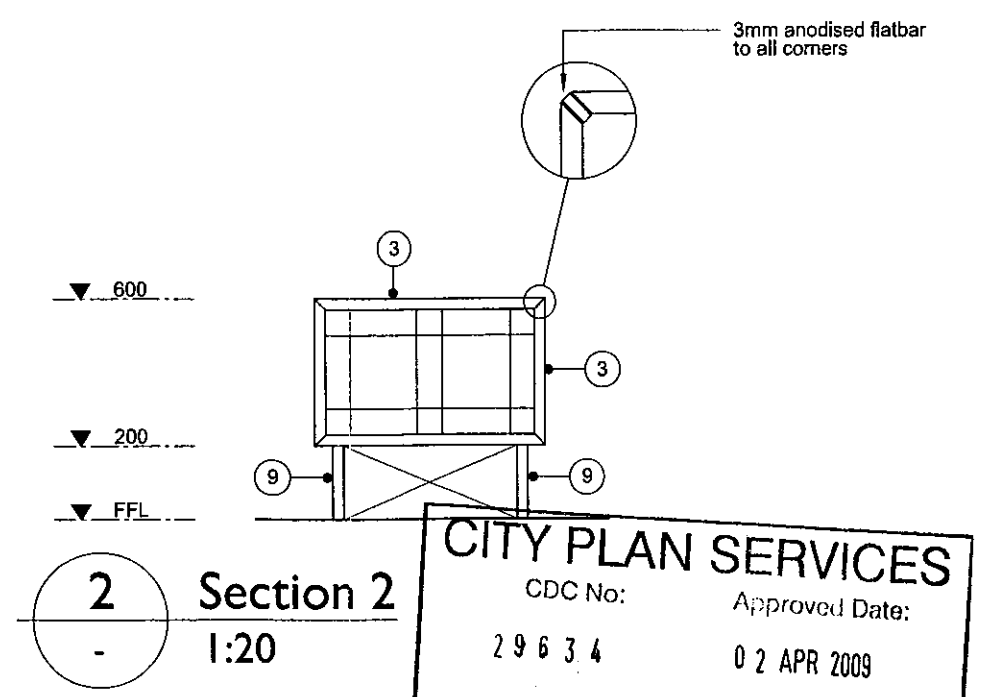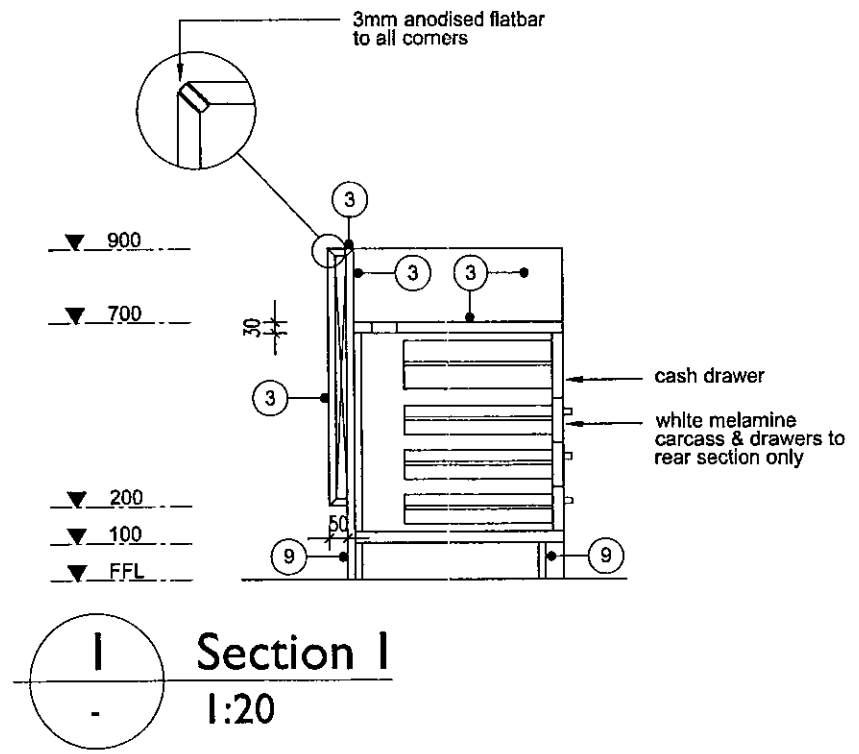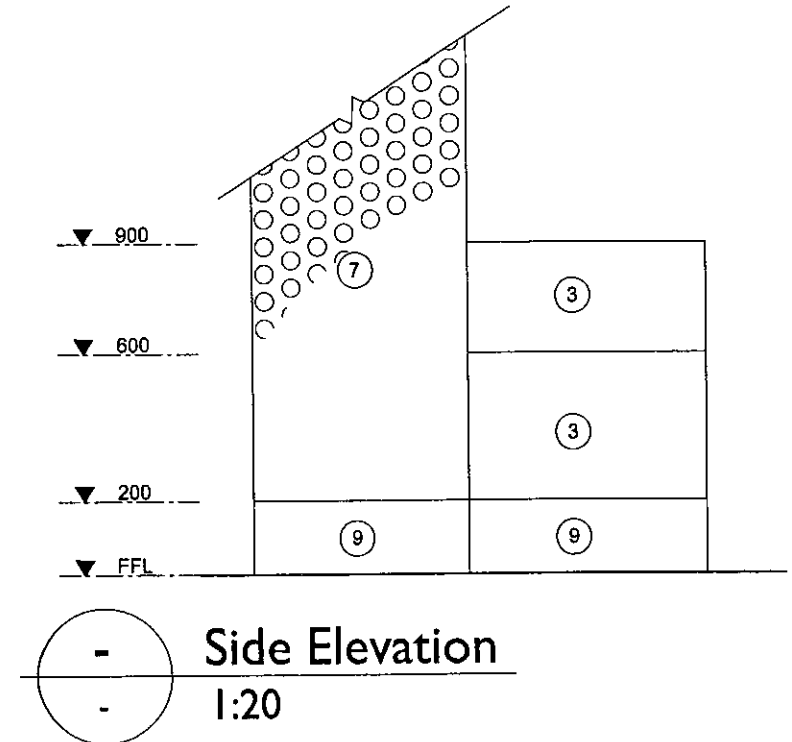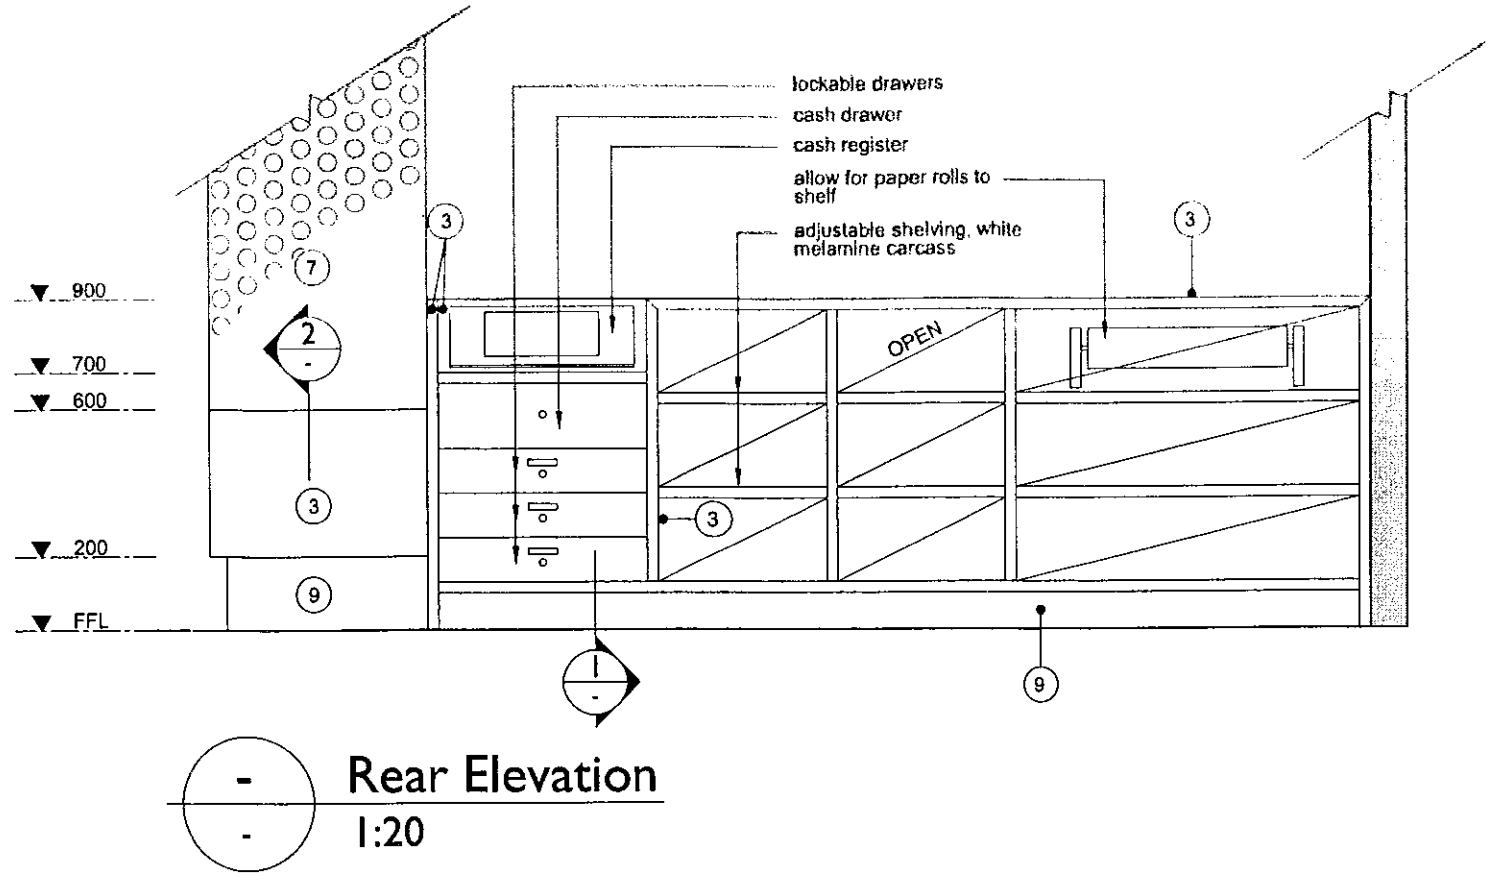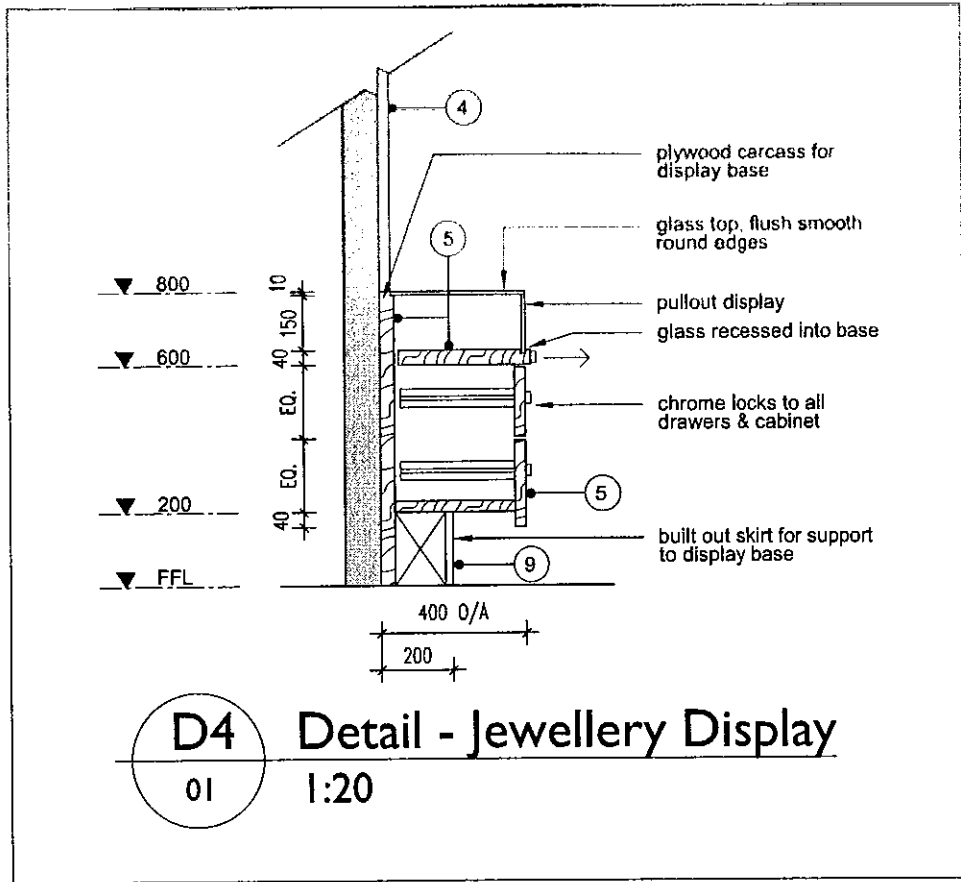

**CITY PLAN SERVICES**  
 CDC No: 29634  
 Approved Date: 02 APR 2009  
 Certifying Authority: Chris Michaels  
 Accreditation No: 0909

NOTE: Verify all dimensions and conditions on site prior to commencement of any work. Do not scale from drawings, refer to figured dimensions. The contents of this drawing remain the property of 2D Studio Copyright and are not to be reproduced without authorisation from 2D Studio.	title: Details client: AKINA INTERLOCKS T26 Stocklands Balgowlah	date: Feb 09 scale: 1:20 @ A3 job no: 0800999	2D Studio Studio 6, 151 Foveaux St Surry Hills NSW 2010 T: 02 8354 1907 F: 02 8354 1908 M: 0417 129 456 E: studio2d@bigpond.com www.2dstudio.com.au	09	A
---	--	---	--	----	---