

EXISTING STUDIO

NEIGHBOURING BUILDINGS

NOTE:
ALL DIMENSIONS DEVELOPED FROM
TOTAL SURVEY SOLUTIONS SURVEY


STUDIO

cradle

DETAILS


PROJECT

DA|107 A
DRAWING ISSUE

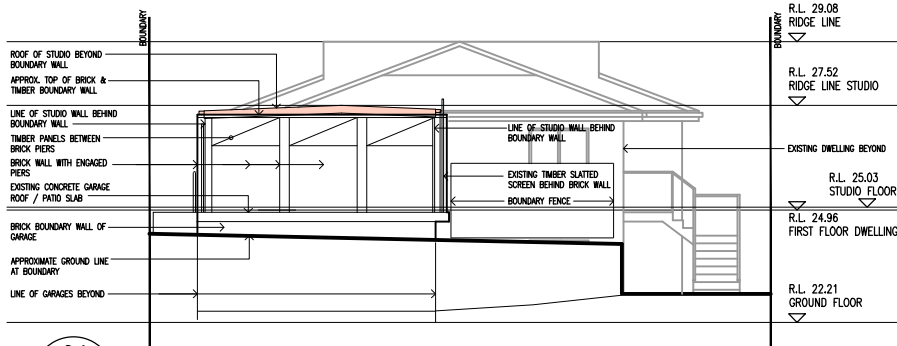


01 PROPOSED NORTH ELEVATION

NTS ELEVATION

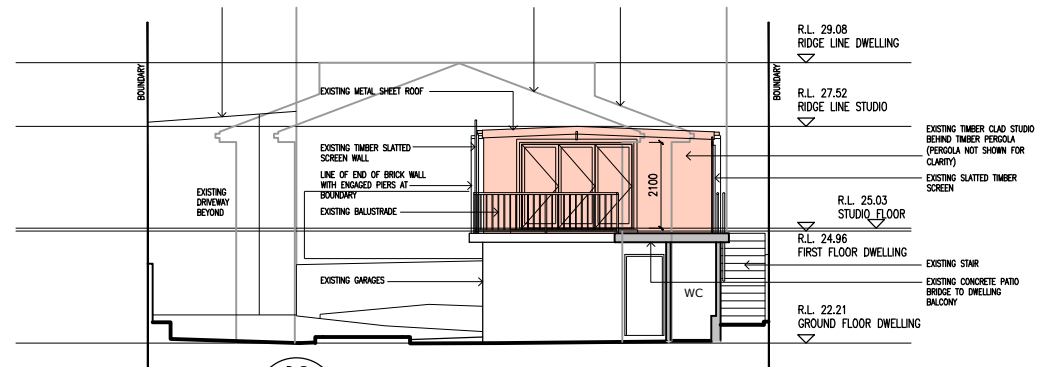


02 PROPOSED SOUTH ELEVATION

NTS ELEVATION

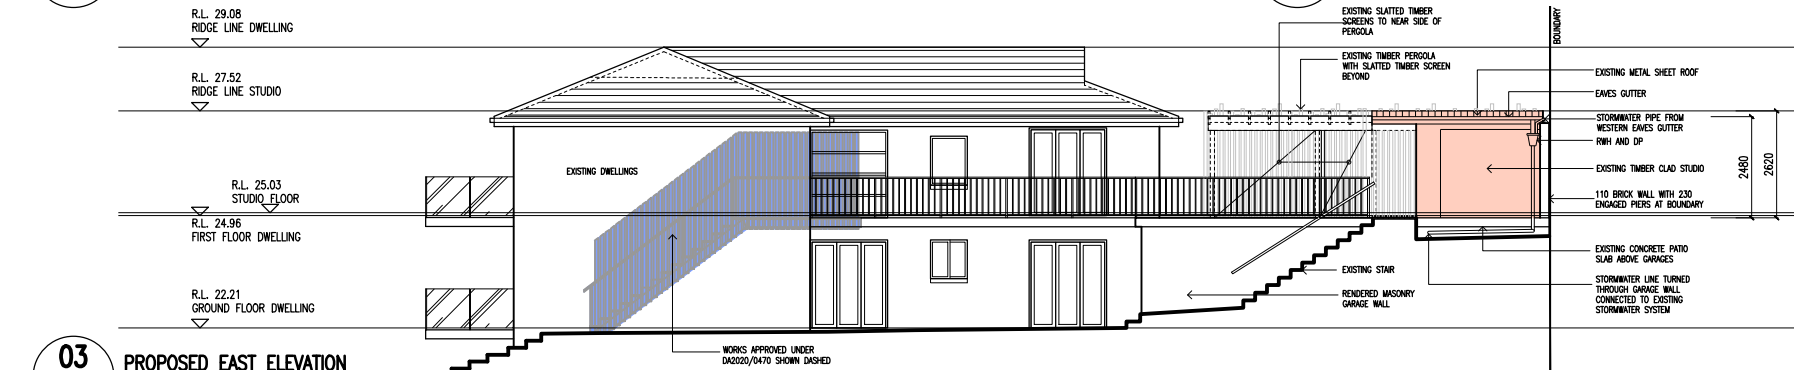

03 PROPOSED EAST ELEVATION

NTS ELEVATION

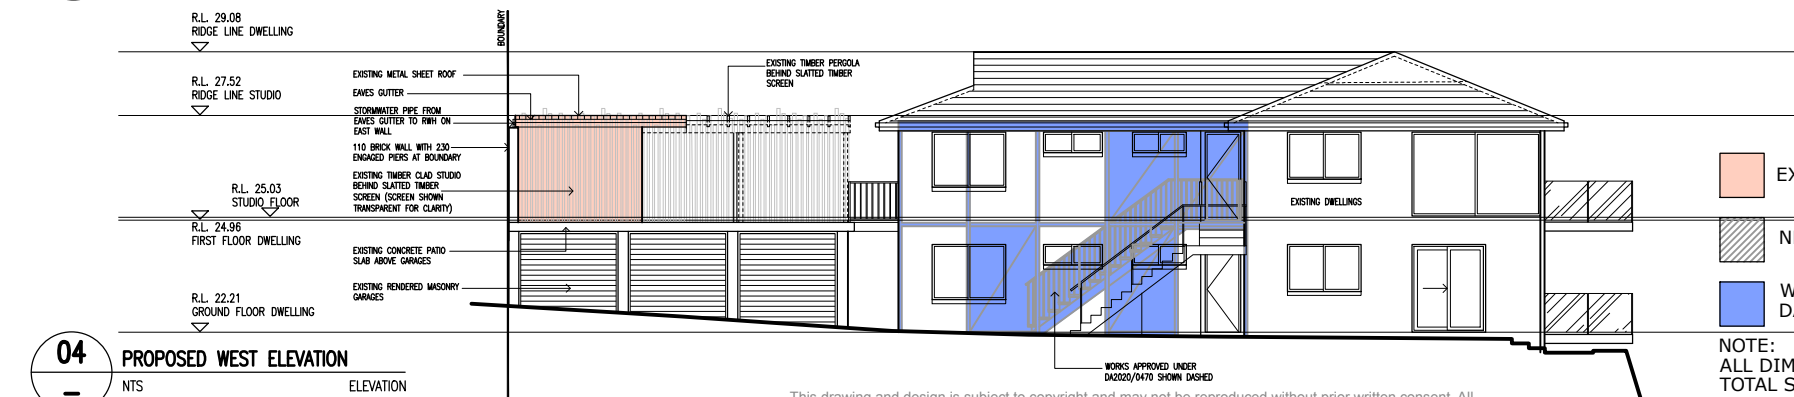

04 PROPOSED WEST ELEVATION

NTS ELEVATION

EXISTING STUDIO

NEIGHBOURING BUILDINGS

WORKS APPROVED UNDER DA2020/0470

NOTE:
ALL DIMENSIONS DEVELOPED FROM
TOTAL SURVEY SOLUTIONS SURVEY

This drawing and design is subject to copyright and may not be reproduced without prior written consent. All dimensions to be verified and any discrepancies referred to Cradle Design prior to the commencement of any work. Use figured dimensions only.

STUDIO

Shop 1 | 316 Sydney Road
Balgowlah NSW 2093
t: 02 9029 5532
e: info@cradledesign.com.au
w: www.cradledesign.com

cradle

DETAILS

CLIENT
ANDREW & EILEEN CONDELL
PROJECT
EXISTING STUDIO USE APPROVAL
ADDRESS
79b LAUDERDALE AVENUE,
FAIRLIGHT, NSW 2094

PROJECT

DRAWING TITLE
NOTIFICATION ELEVATIONS

REFERENCE

481 - 79b LAUDERDALE AVE

SCALE

NTS

DRAWN

JT / DJ

DA|108 A
DRAWING ISSUE