


Existing Roof Plan

1:200



THIS PLAN IS TO BE READ IN  
CONJUNCTION WITH  
THE CONDITIONS OF DEVELOPMENT  
CONSENT

MOD2020/0406

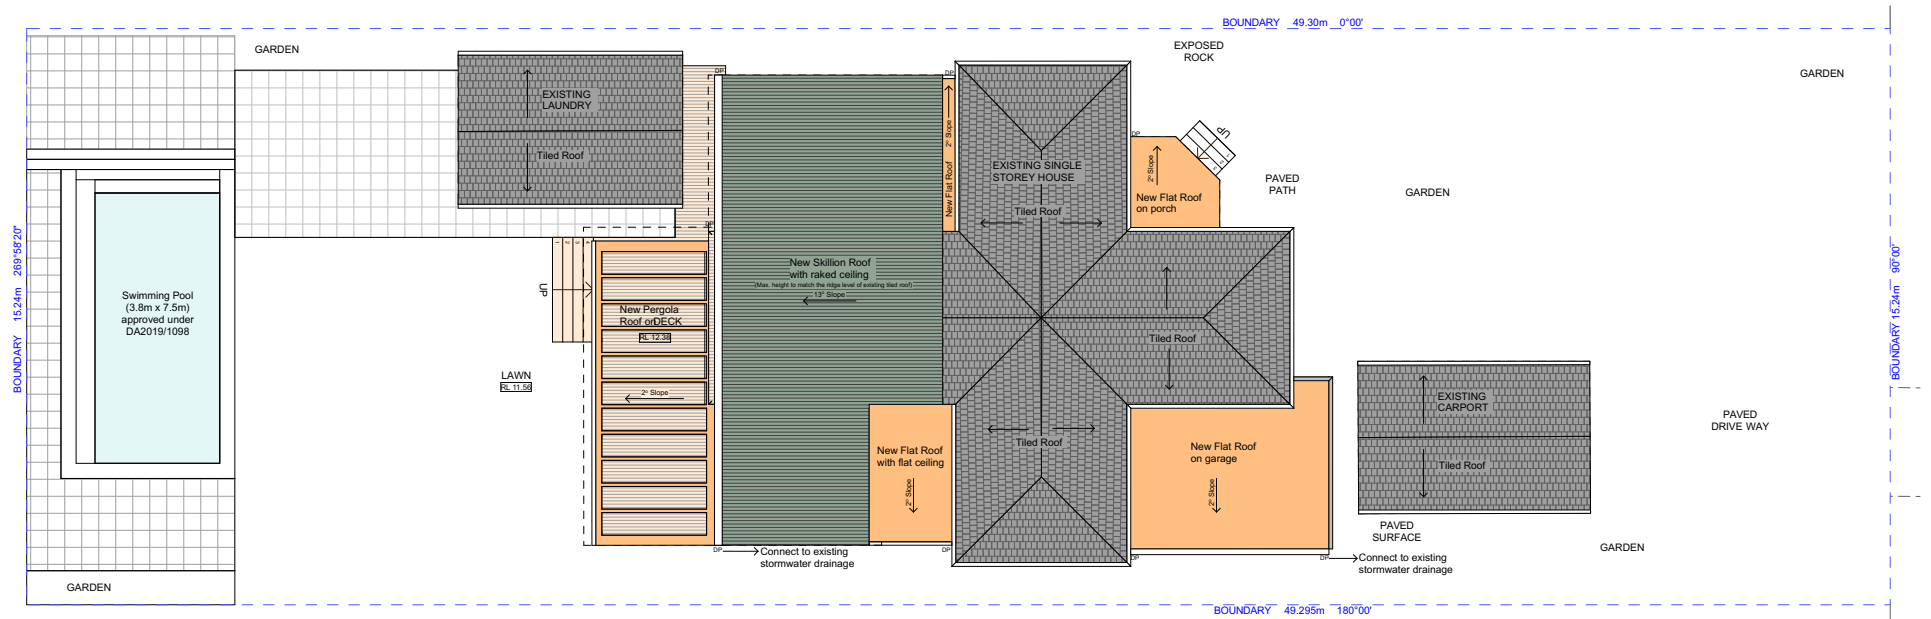

Proposed Roof Plan/ Stormwater Plan

1:200

© COPYRIGHT 2017 REPRODUCTION IN PART OR WHOLE FORBIDDEN



one stop shop from initial concept ideas  
to building completion

ybcone.com

119 Willoughby Road  
Crows Nest  
NSW 2065  
P: 02 9882 2880  
E: peter@ybcone.com

Level One  
134 The Parade  
Norwood SA 5067  
P: 08 8364 5411  
E: peter@ybcone.com

note:

Finished ground levels on the plan are subject  
to the site conditions.  
Do not scale from drawings.  
Figured dimensions are to be given preference  
over scale. All figured dimensions are to be  
checked on site.

## Proposed additions and alterations

For Nicola and Tristan Butt

At 13 Quinlan Parade, Manly Vale NSW 2093

Northern Beaches Council | Warringah

Lot 24 Section D DP7686

drawing title:

Modified Roof Plan

drawing name:

Roof Plans

Checked by: PS

drawn by: AA

scale:

1:100

project no:



20490

date of issue:

27/07/2020

drawing no:

MR-01

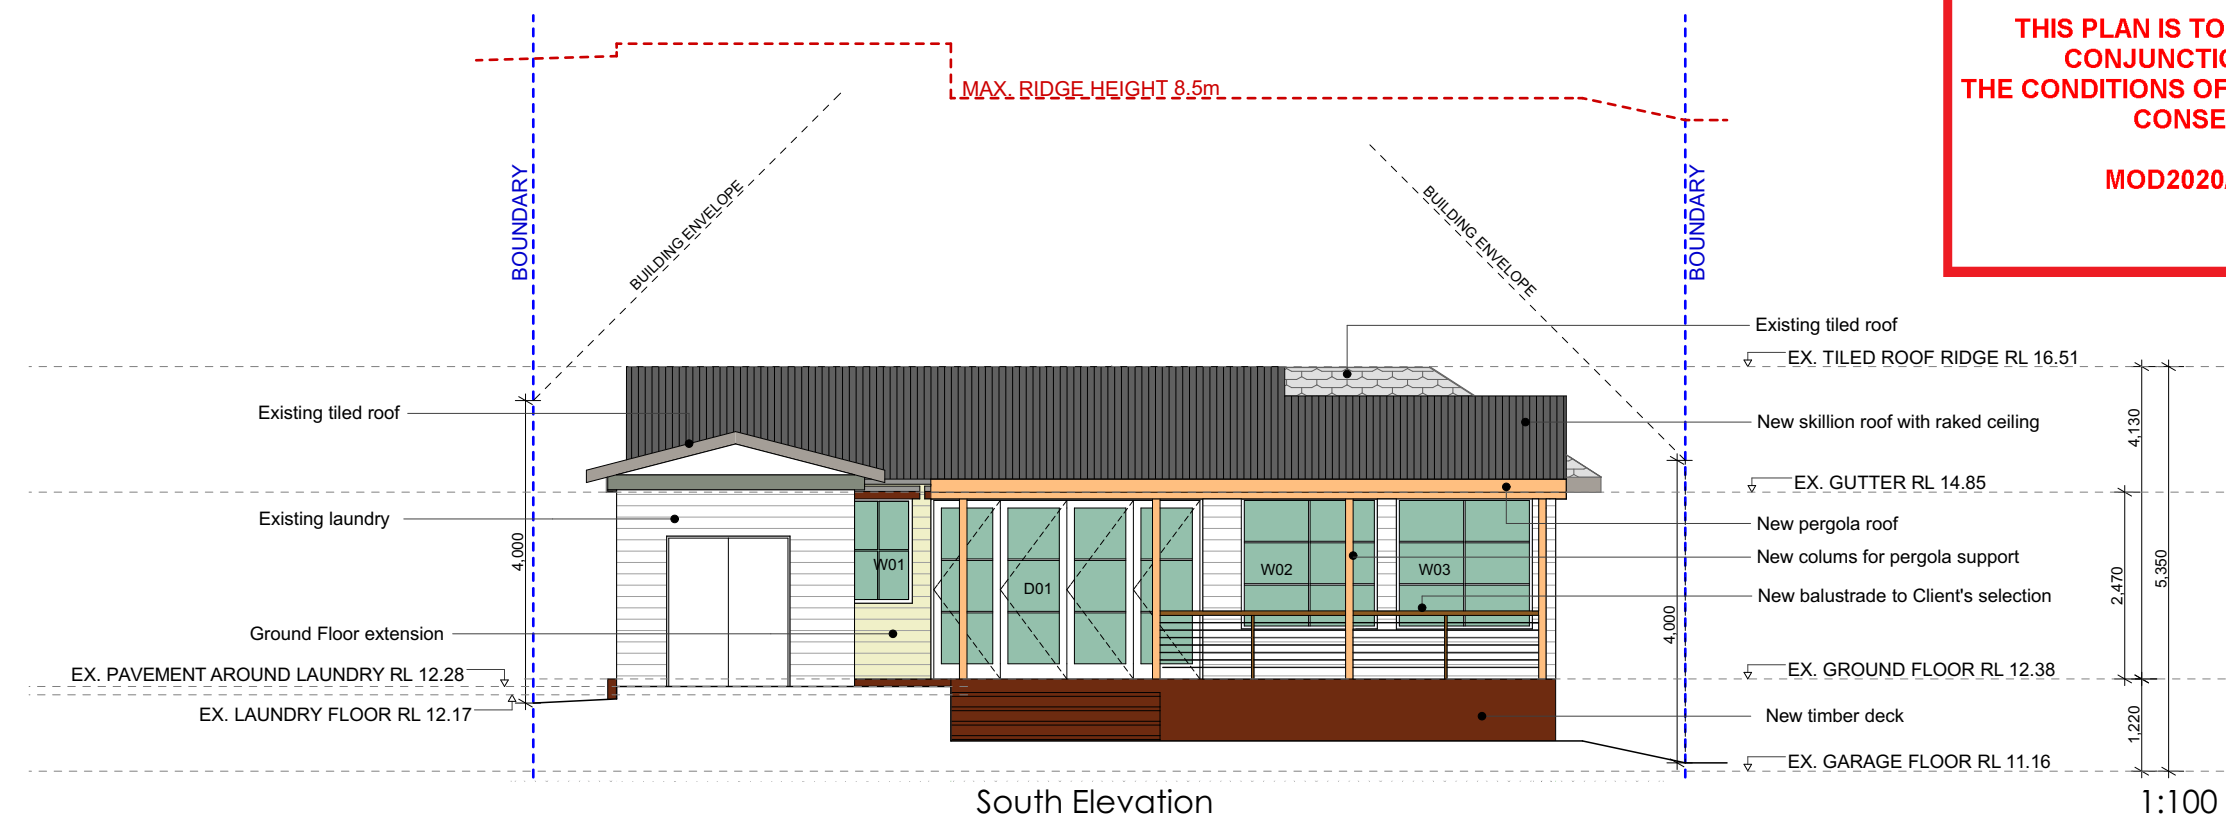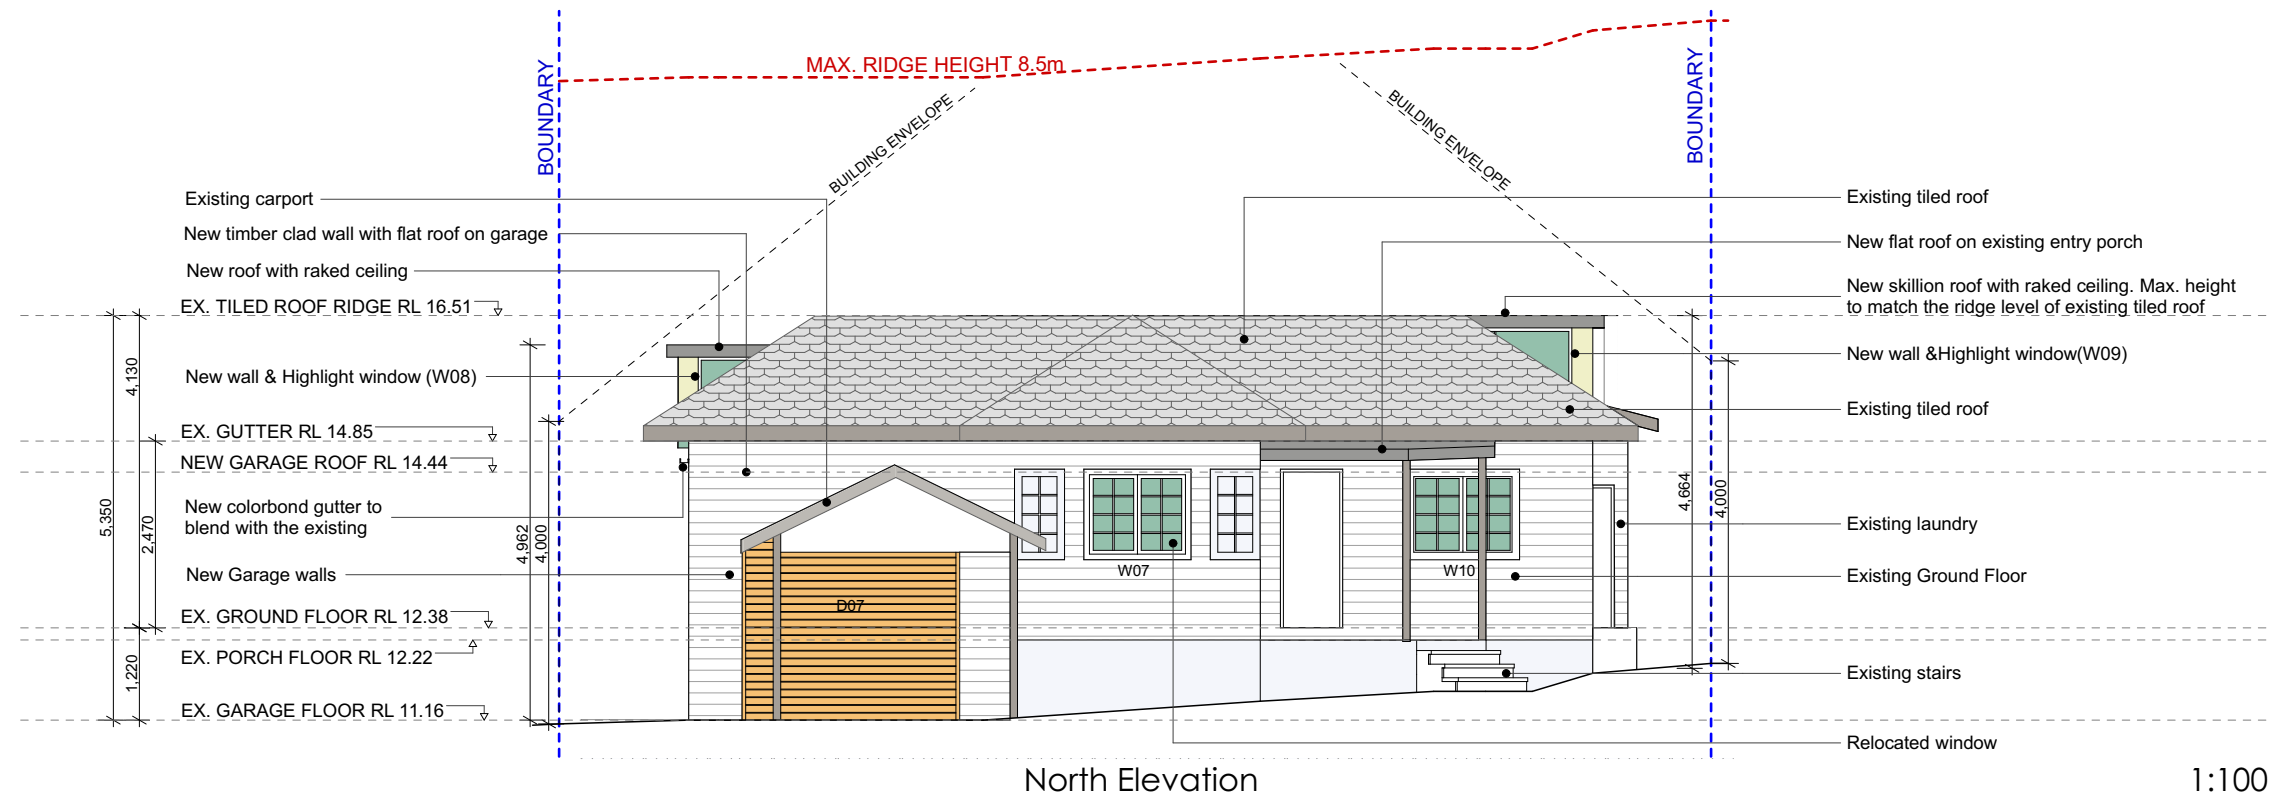

**northern beaches council**

**THIS PLAN IS TO BE READ IN CONJUNCTION WITH THE CONDITIONS OF DEVELOPMENT CONSENT**

**MOD2020/0406**



**one stop shop from initial concept ideas to building completion**

ybcone.com

119 Willoughby Road  
Crows Nest  
NSW 2065  
P: 02 9882 2880  
E: peter@ybcone.com

Level One  
134 The Parade  
Norwood SA 5067  
P: 08 8364 5411  
E: peter@ybcone.com

**note:**

Finished ground levels on the plan are subject to the site conditions. Do not scale from drawings. Figured dimensions are to be given preference over scale. All figured dimensions are to be checked on site.

## Proposed additions and alterations For Nicola and Tristan Butt

At 13 Quinlan Parade, Manly Vale NSW 2093

Northern Beaches Council | Warringah

Lot 24 Section D DP7686

**drawing title:**

Modified Roof Plan

**drawing name:**

Proposed Elevations

**Checked by:** PS

**drawn by:** AA

**scale:**

1:100

**project no:**

20490



**date of issue:**

27/07/2020

**drawing no:**

MR-02

© COPYRIGHT 2017 REPRODUCTION IN PART OR WHOLE FORBIDDEN

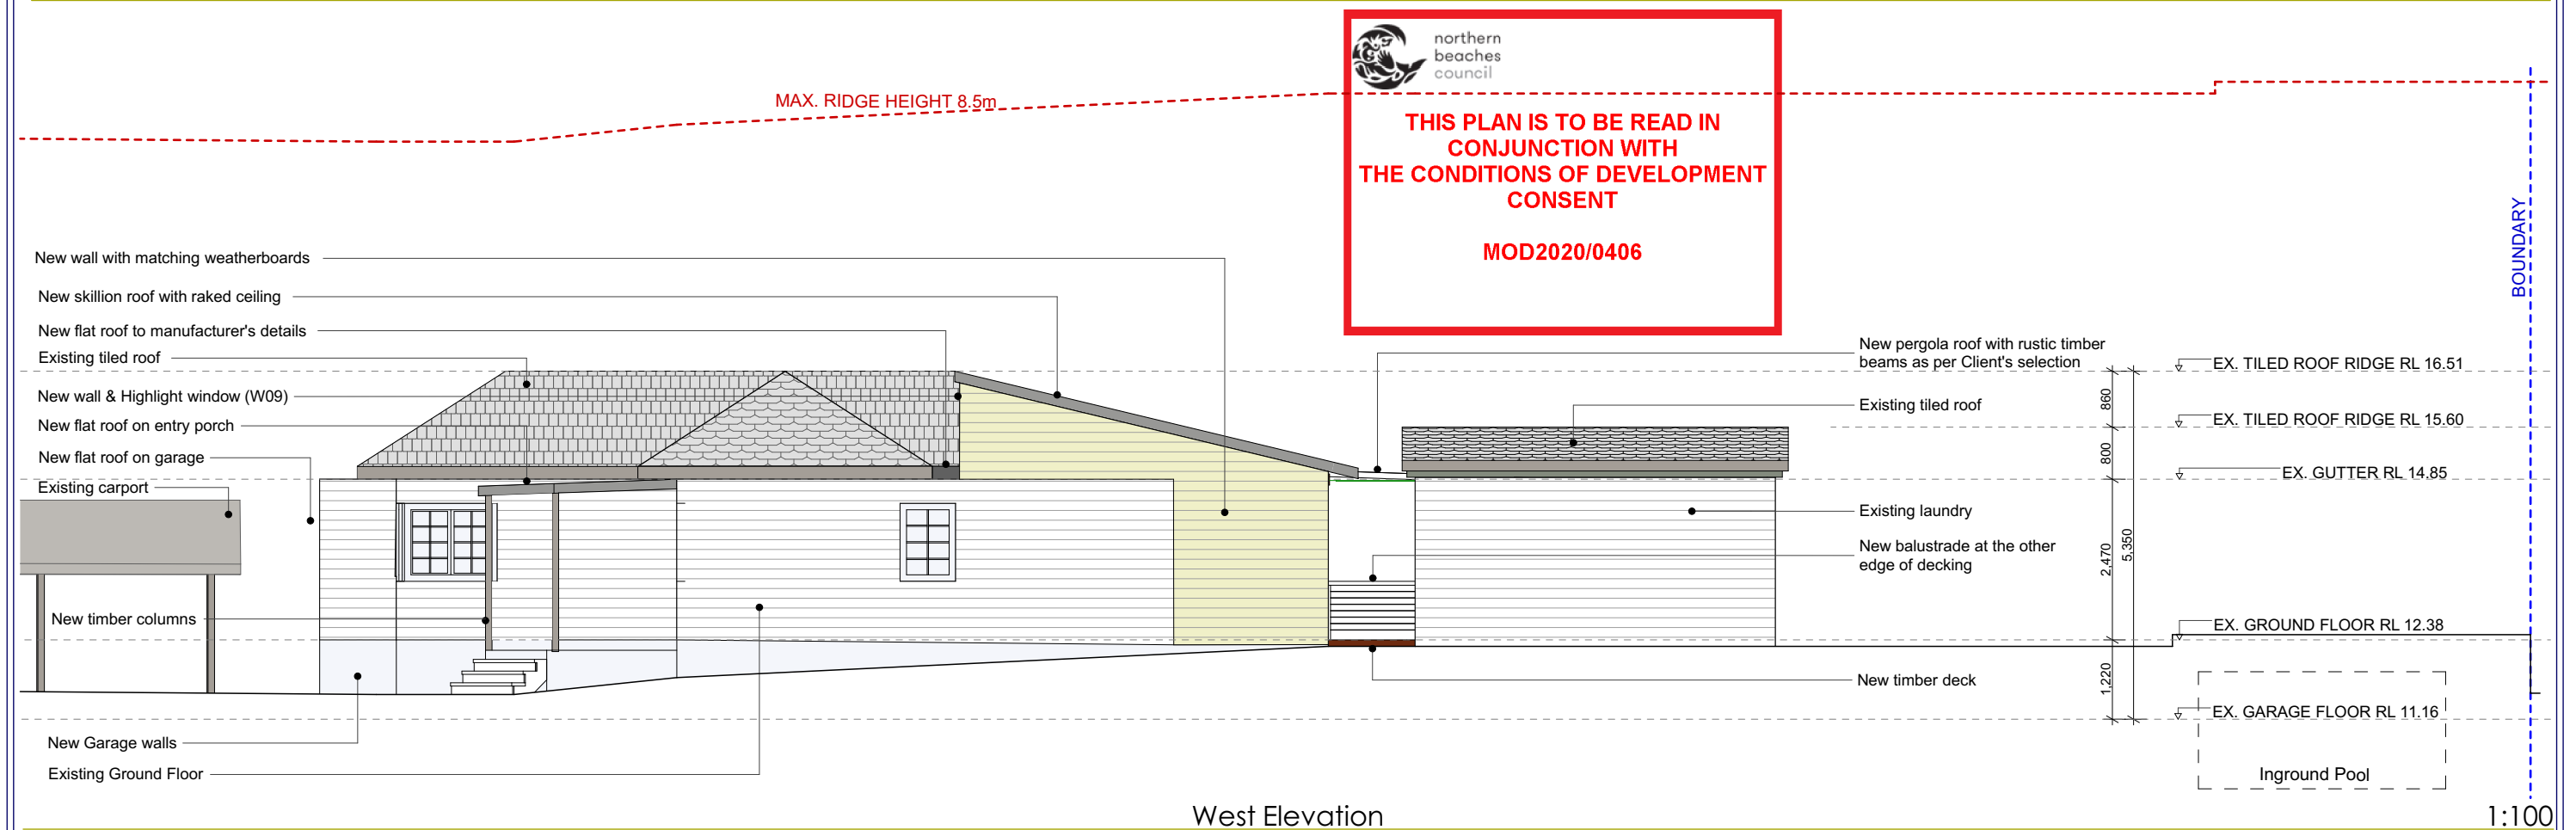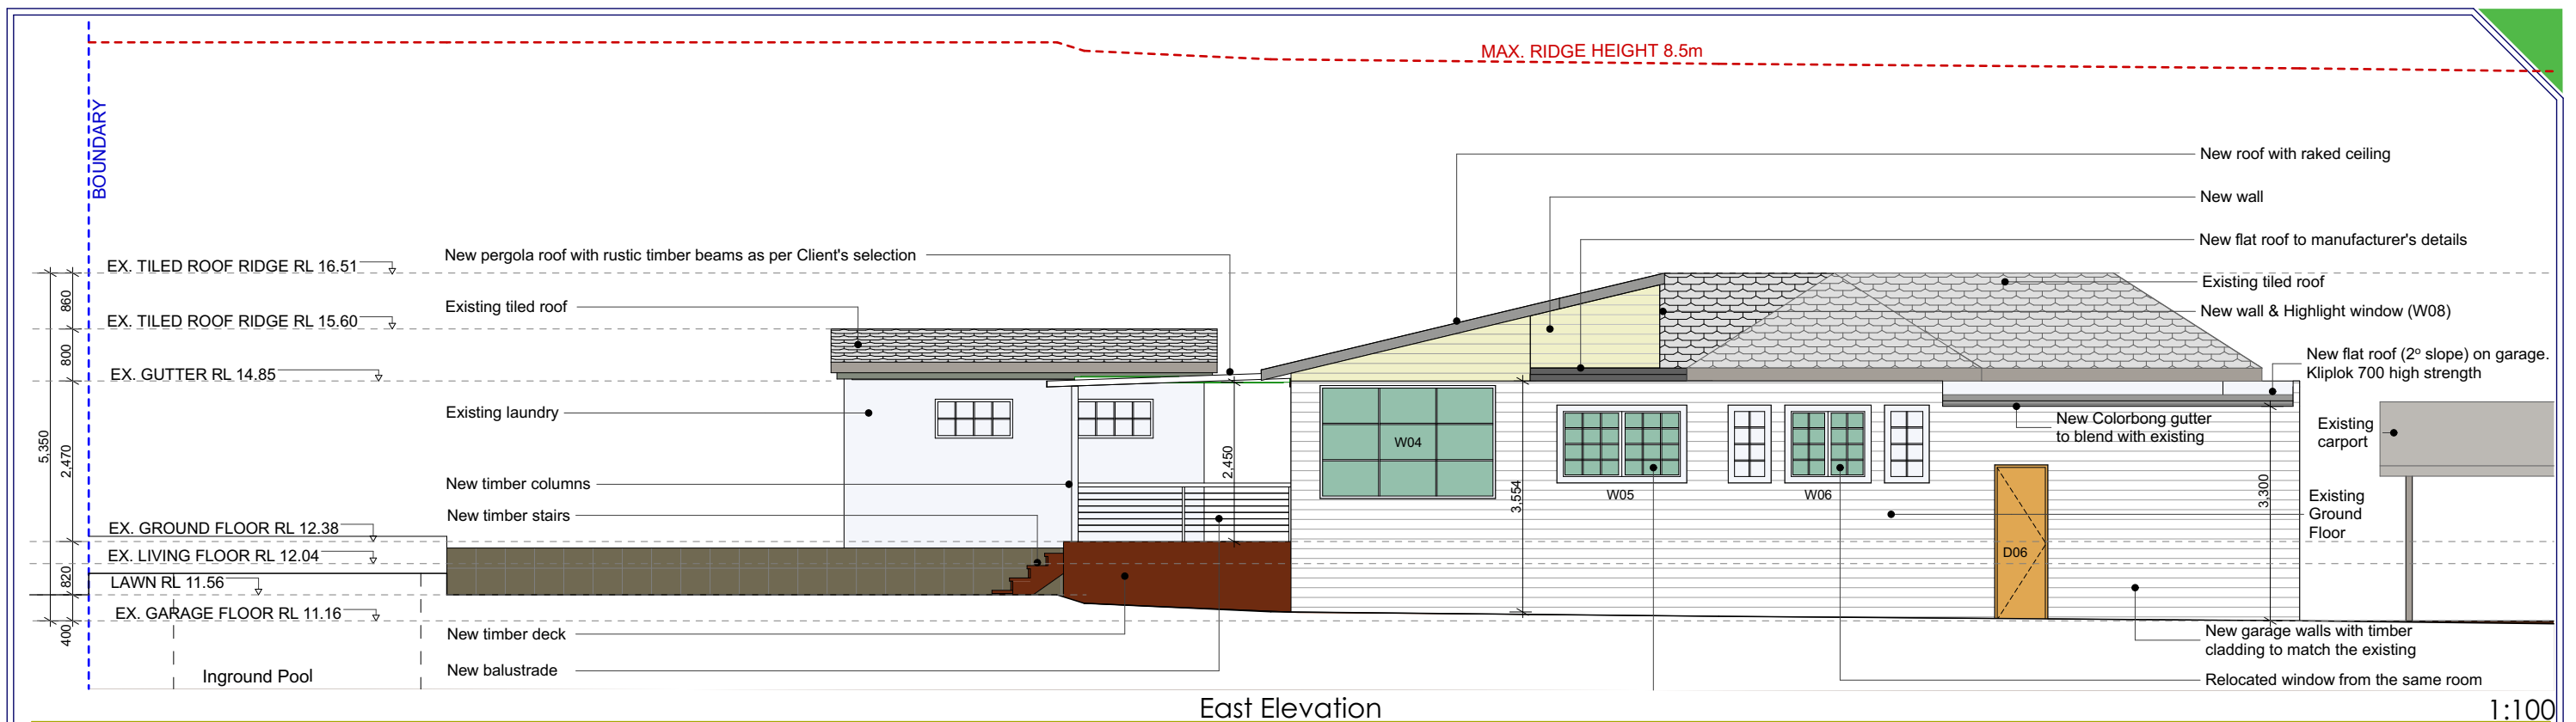

**one stop shop from initial concept ideas to building completion**

ybcone.com

119 Willoughby Road  
Crows Nest  
NSW 2065  
P: 02 9882 2880  
E: peter@ybcone.com

Level One  
134 The Parade  
Norwood SA 5067  
P: 08 8364 5411  
E: peter@ybcone.com

**note:**

Finished ground levels on the plan are subject to the site conditions. Do not scale from drawings. Figured dimensions are to be given preference over scale. All figured dimensions are to be checked on site.

**Proposed additions and alterations**  
For Nicola and Tristan Butt  
At 13 Quinlan Parade, Manly Vale NSW 2093  
Northern Beaches Council | Warringah Lot 24 Section D DP7686

**drawing title:**

Modified Roof Plan

**drawing name:**

Proposed Elevations

**Checked by:** PS

**drawn by:** AA

**scale:**

1:100

**project no:**

20490

**date of issue:**

27/07/2020

**drawing no:**

MR-03

© COPYRIGHT 2017 REPRODUCTION IN PART OR WHOLE FORBIDDEN