


1 Floor Plan  
Ground Floor 1:100

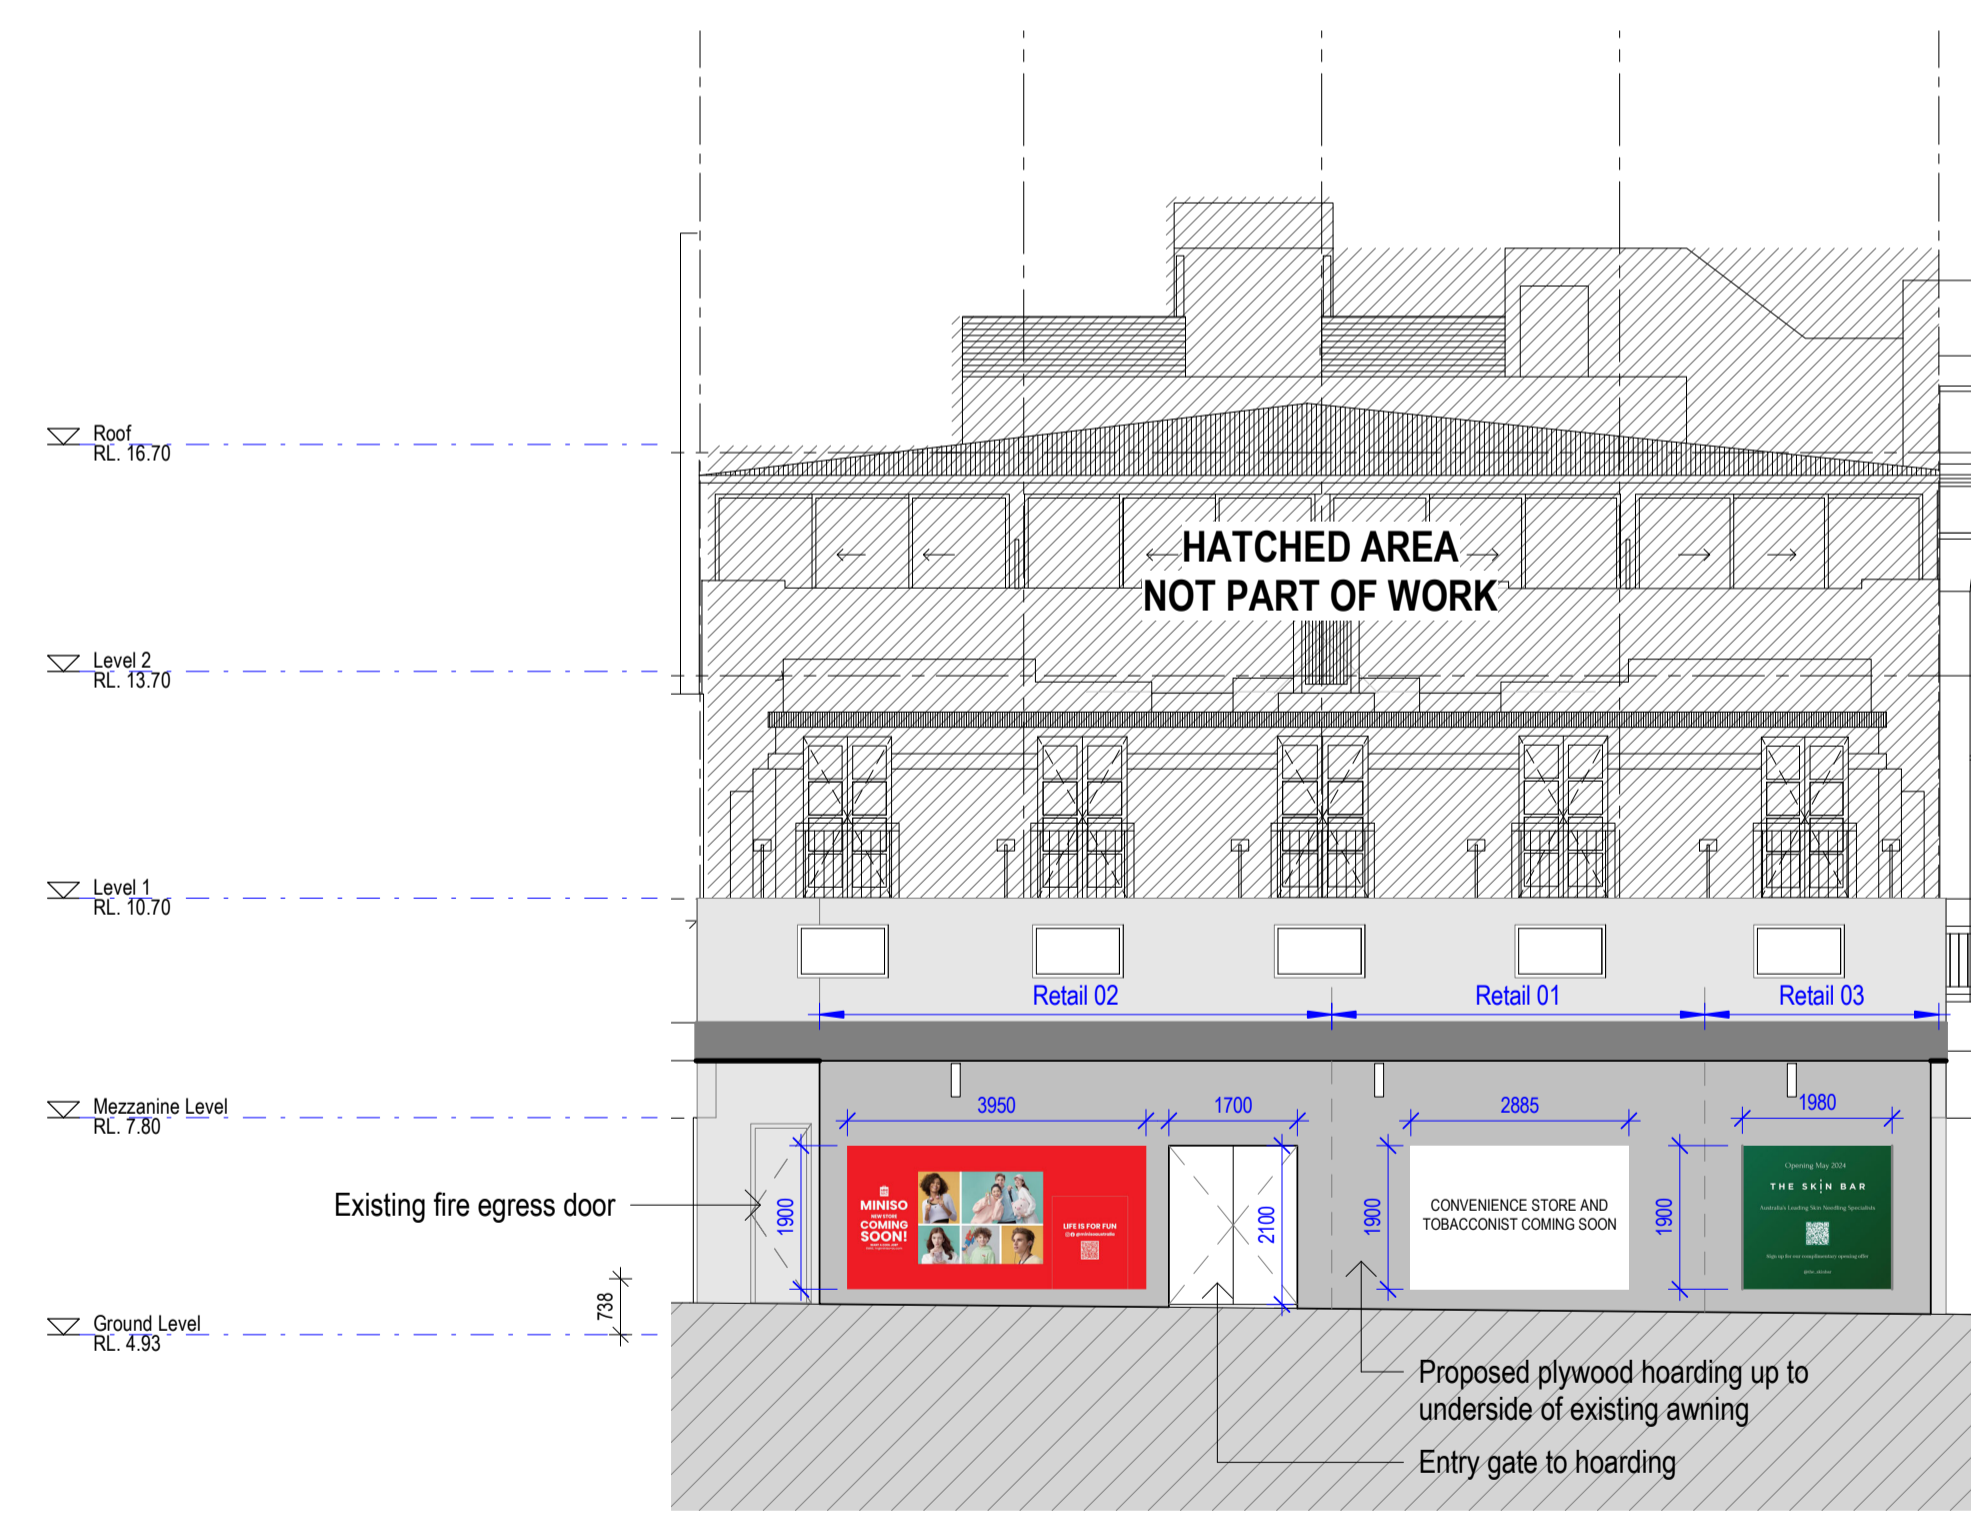

2 Elevation  
Elevation 1:100

**NOTES:**

- (C) Antoniaades Architects Pty Ltd all rights reserved. This work is copyright and cannot be reproduced or copied in any form or by any means without the written permission of Antoniaades Architects. Any license to use this document, whether expressed or implied is restricted to the terms of the agreement or implied agreement between Antoniaades Architects Pty Ltd and the instructing party.
- All dimensions in millimeters unless otherwise shown.
- Use figured dimensions only.
- Do not scale from drawings.
- Check all dimensions on site prior to construction.
- To be read in conjunction with all other documents.
- Report any discrepancies to Antoniaades Architects Pty Ltd.
- All boundary dimensions and bearings to be verified by licensed surveyor prior to proceeding with work.

REV	DESCRIPTION	BY	DATE
A	Issued for Hoarding Application	JF	01.12.2023
B	Issued for Construction	LC	13.12.2023

**ANTONIAADES ARCHITECTS**

www.antoniaades.com.au  
ACN 129 731 559

Nominated Architect: Andreas Antoniaades  
NSW Registration 7954

PROJECT PHASE  
**CONSTRUCTION CERTIFICATE**

STATUS  
**FOR APPROVAL**

PROJECT NO.  
**23007CC**

PROJECT  
**The Corso**

ADDRESS  
63-67 The Corso Manly NSW

CLIENT  
INITIUM MANAGEMENT

DRAWING SERIES  
**CC01 General Information**

DRAWING TITLE  
**Hoarding**

DRAWING NO.  
**A01.51**

SCALE  
1:100

Scale 1:100

REVISION  
**B**

DRAWN BY  
**IA**

CHECKED BY  
**JF**

NORTH