

Site Plan 1:200

The builder shall check and verify all dimensions and verify all errors and omissions to the Designer. Do not scale the drawings. Drawings shall not be used for construction purposes until issued by the Designer for construction.

Date : 26/11/2020
Issue : A
Description : Issued for Development Application


Designed by
HA
B(Arch)

Project :
Alterations & Additions, 53 Samuel Street, Mona Vale
Drawing :
Site Plan



Client :
Tennant
Drawing No. :
DA-01 @A3

Project No. :

Issue :
A
Scale :
As Shown @ (A3)
Date :
Nov 2020

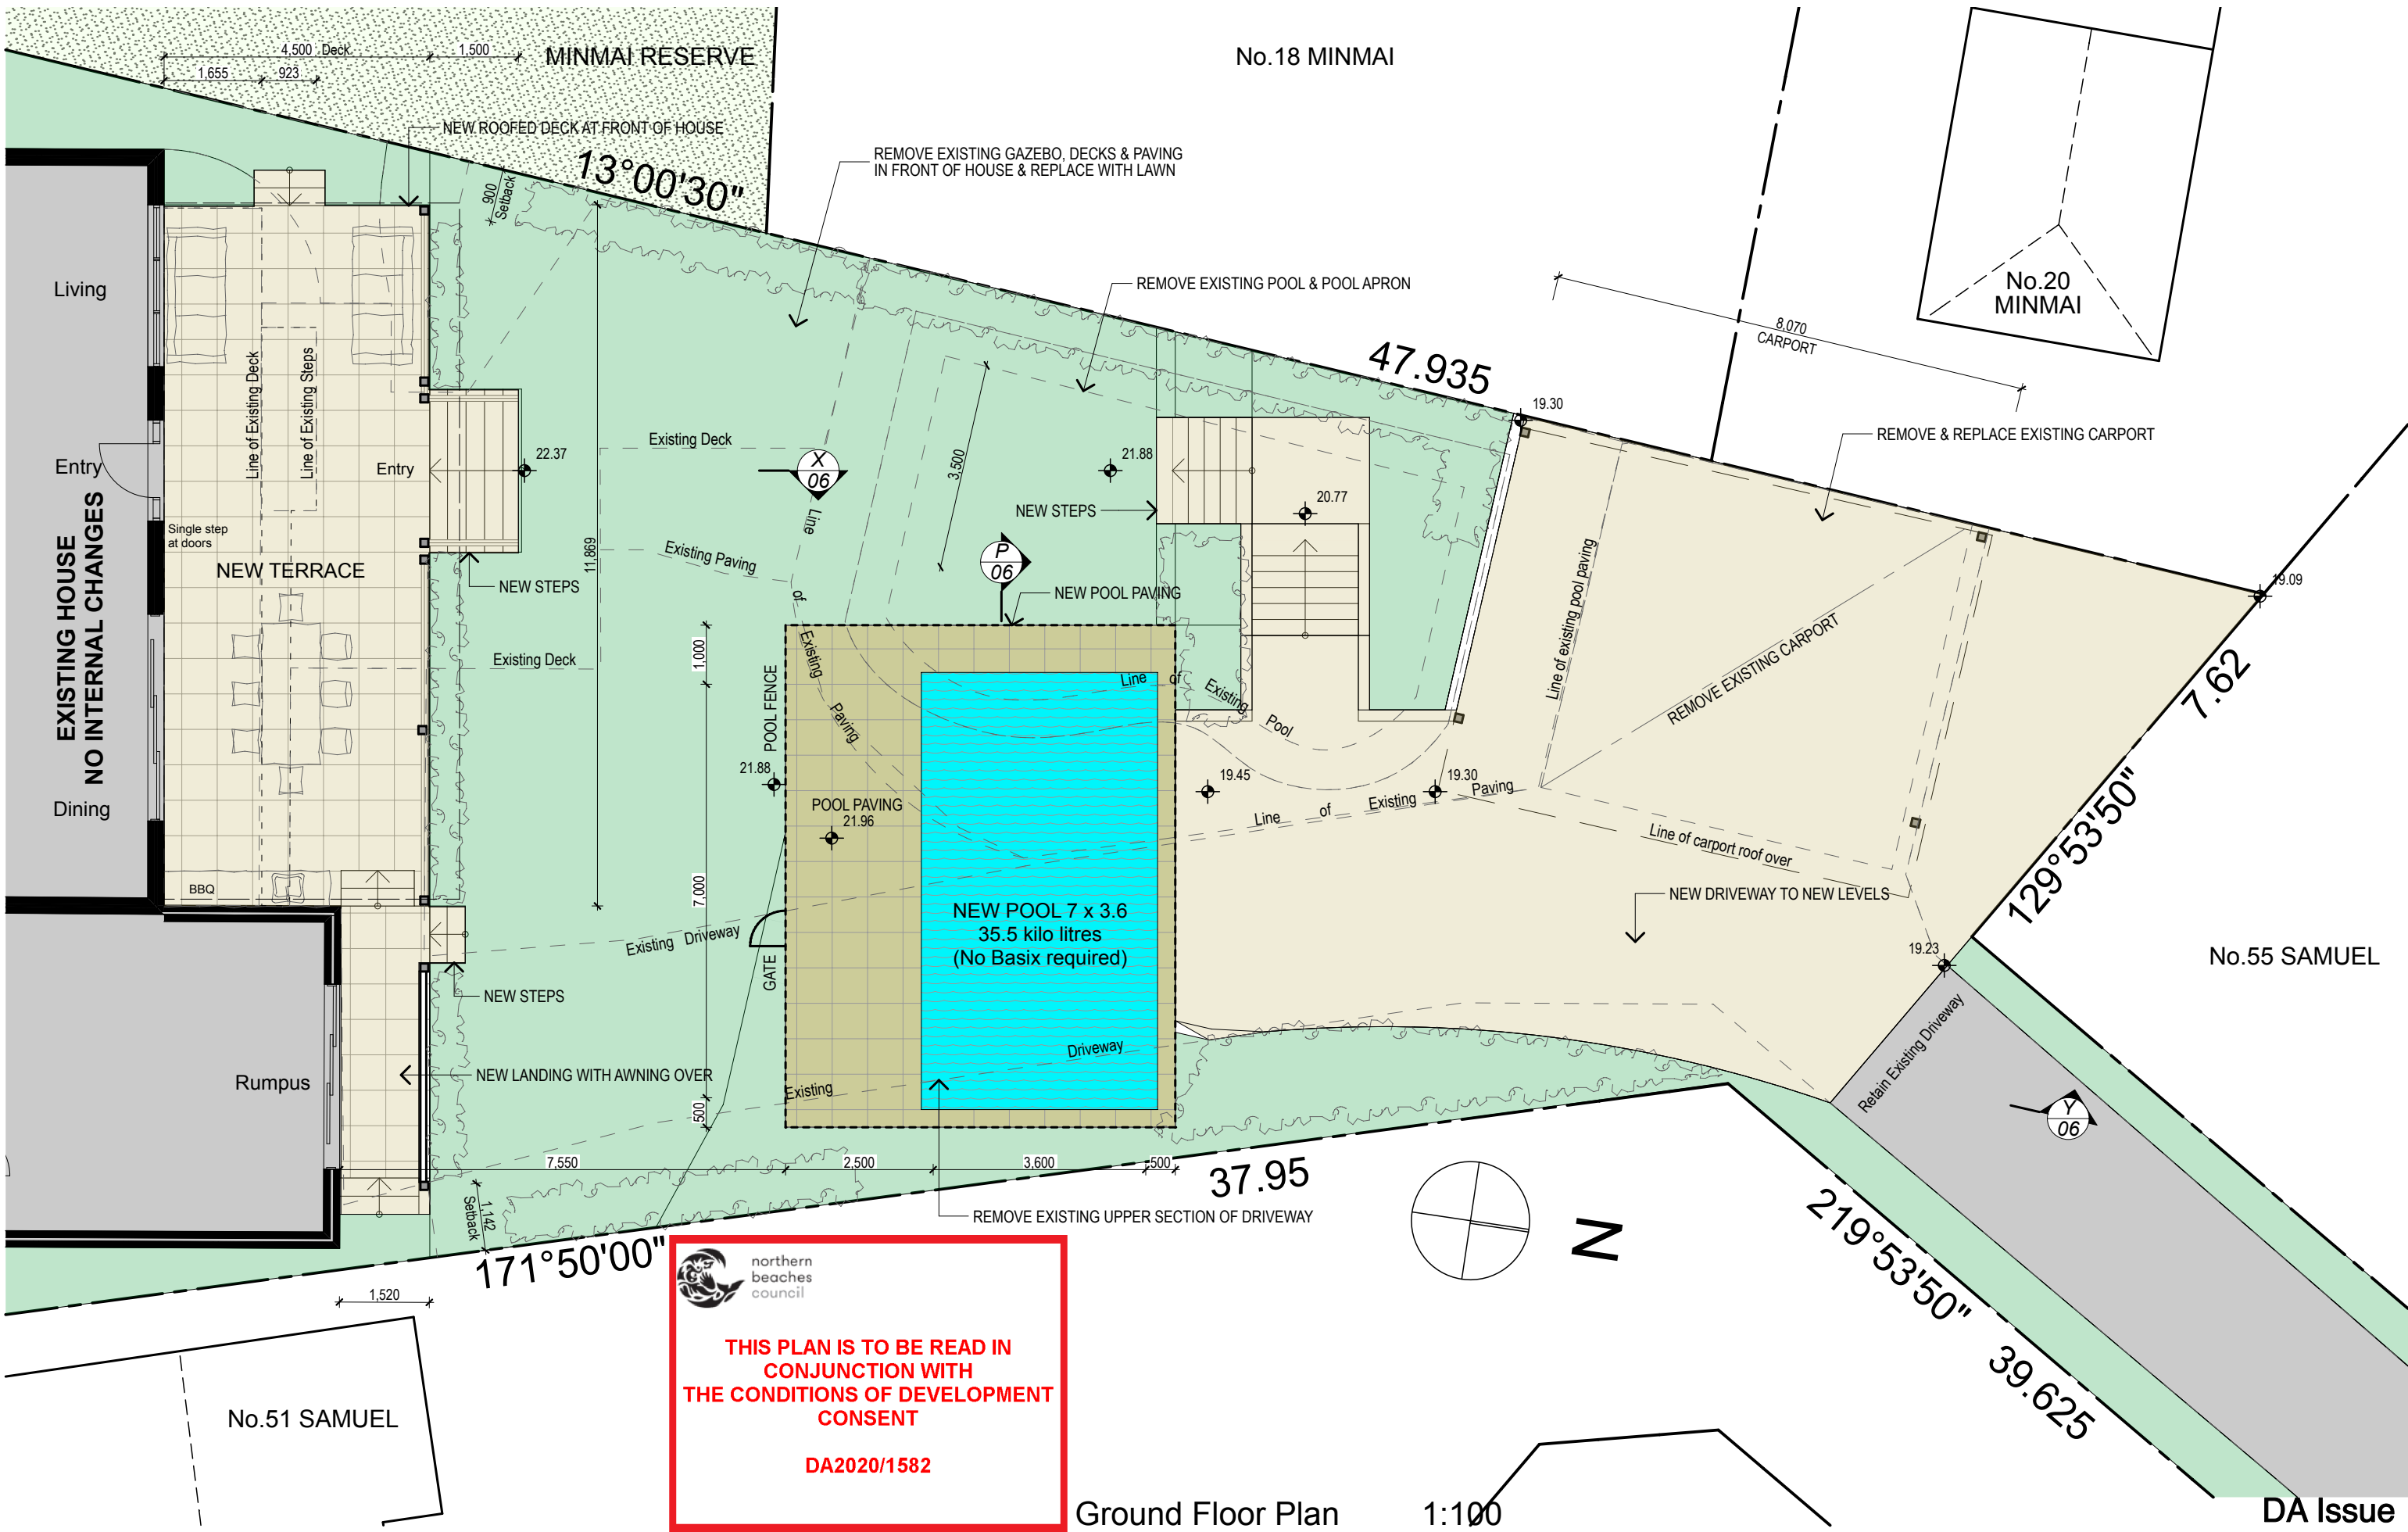

The builder shall check and verify all dimensions and verify all errors and omissions to the Designer. Do not scale the drawings. Drawings shall not be used for construction purposes until issued by the Designer for construction.				Designed by B(Arch)		Project : Alterations & Additions, 53 Samuel Street, Mona Vale		Client : Tennant		Project No. : ----		Scale : As Shown @ (A3)	
Date : 26/11/2020 Issue : A Description : Issued for Development Application				Drawing : Ground Floor Plan		Drawing No. : DA-03 @A3		Issue : A		Date : Nov 2020			

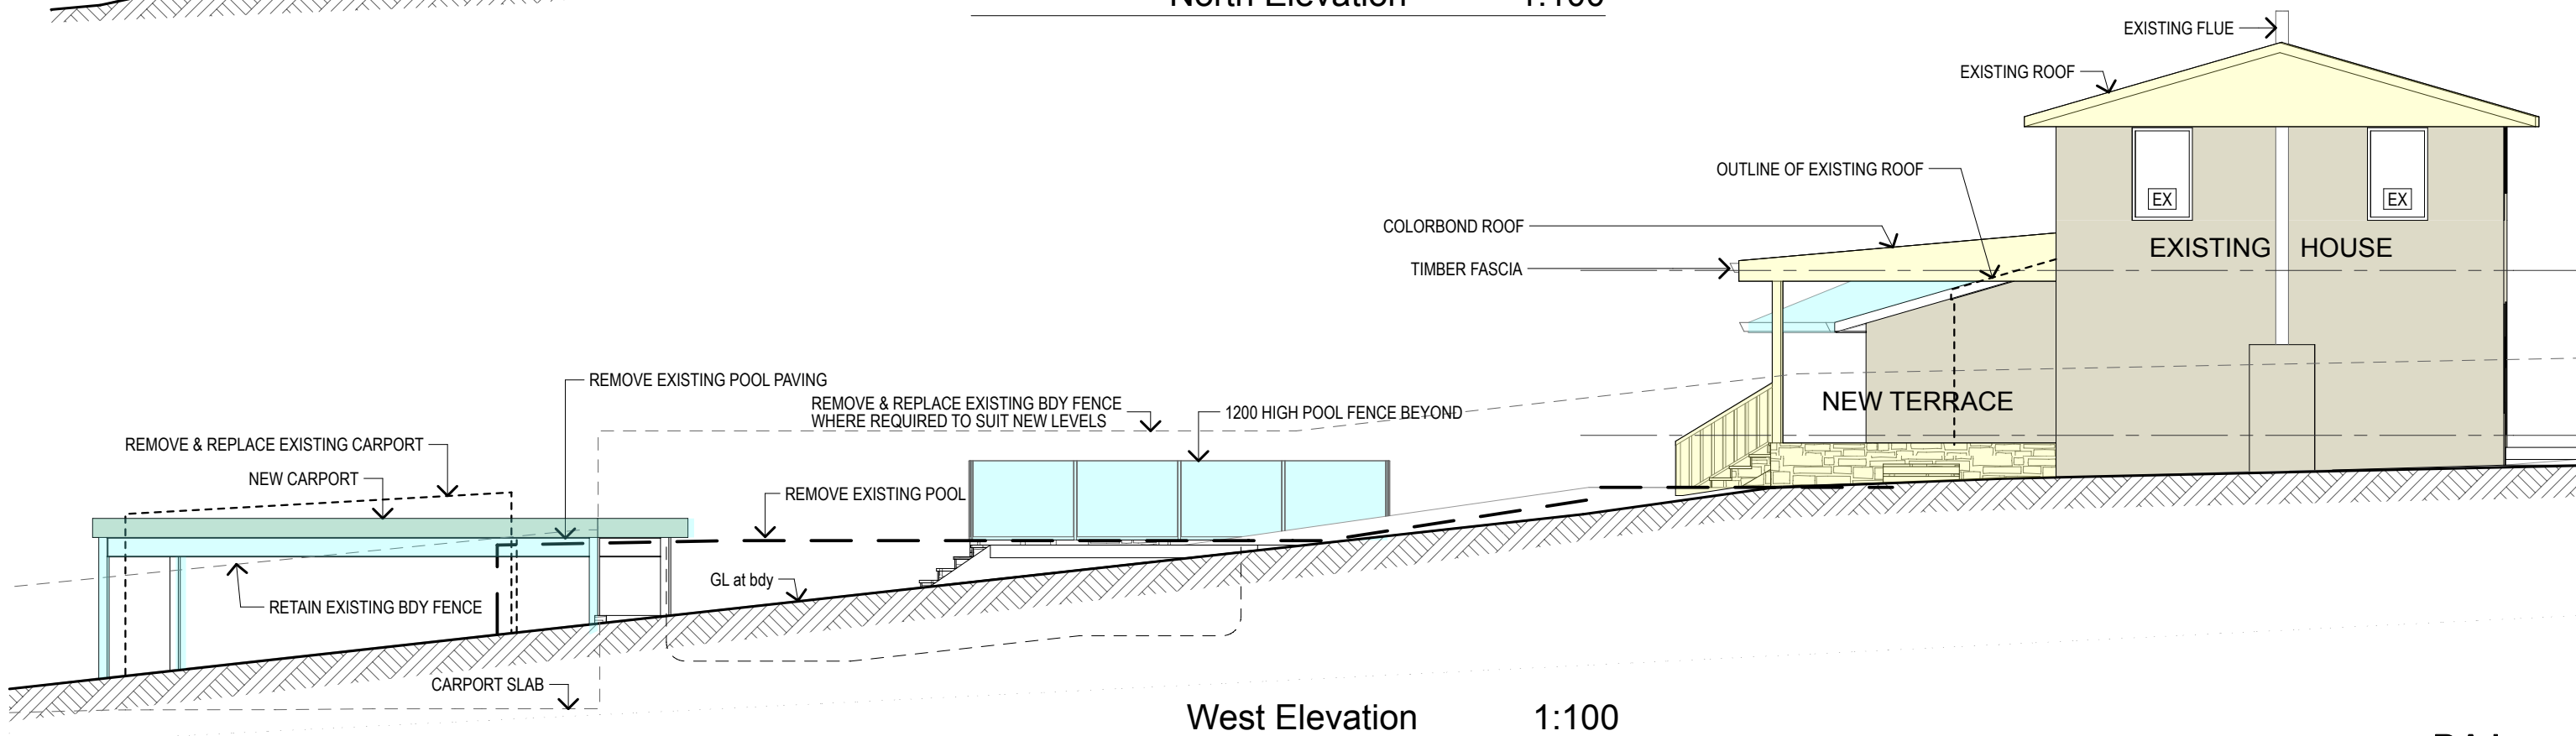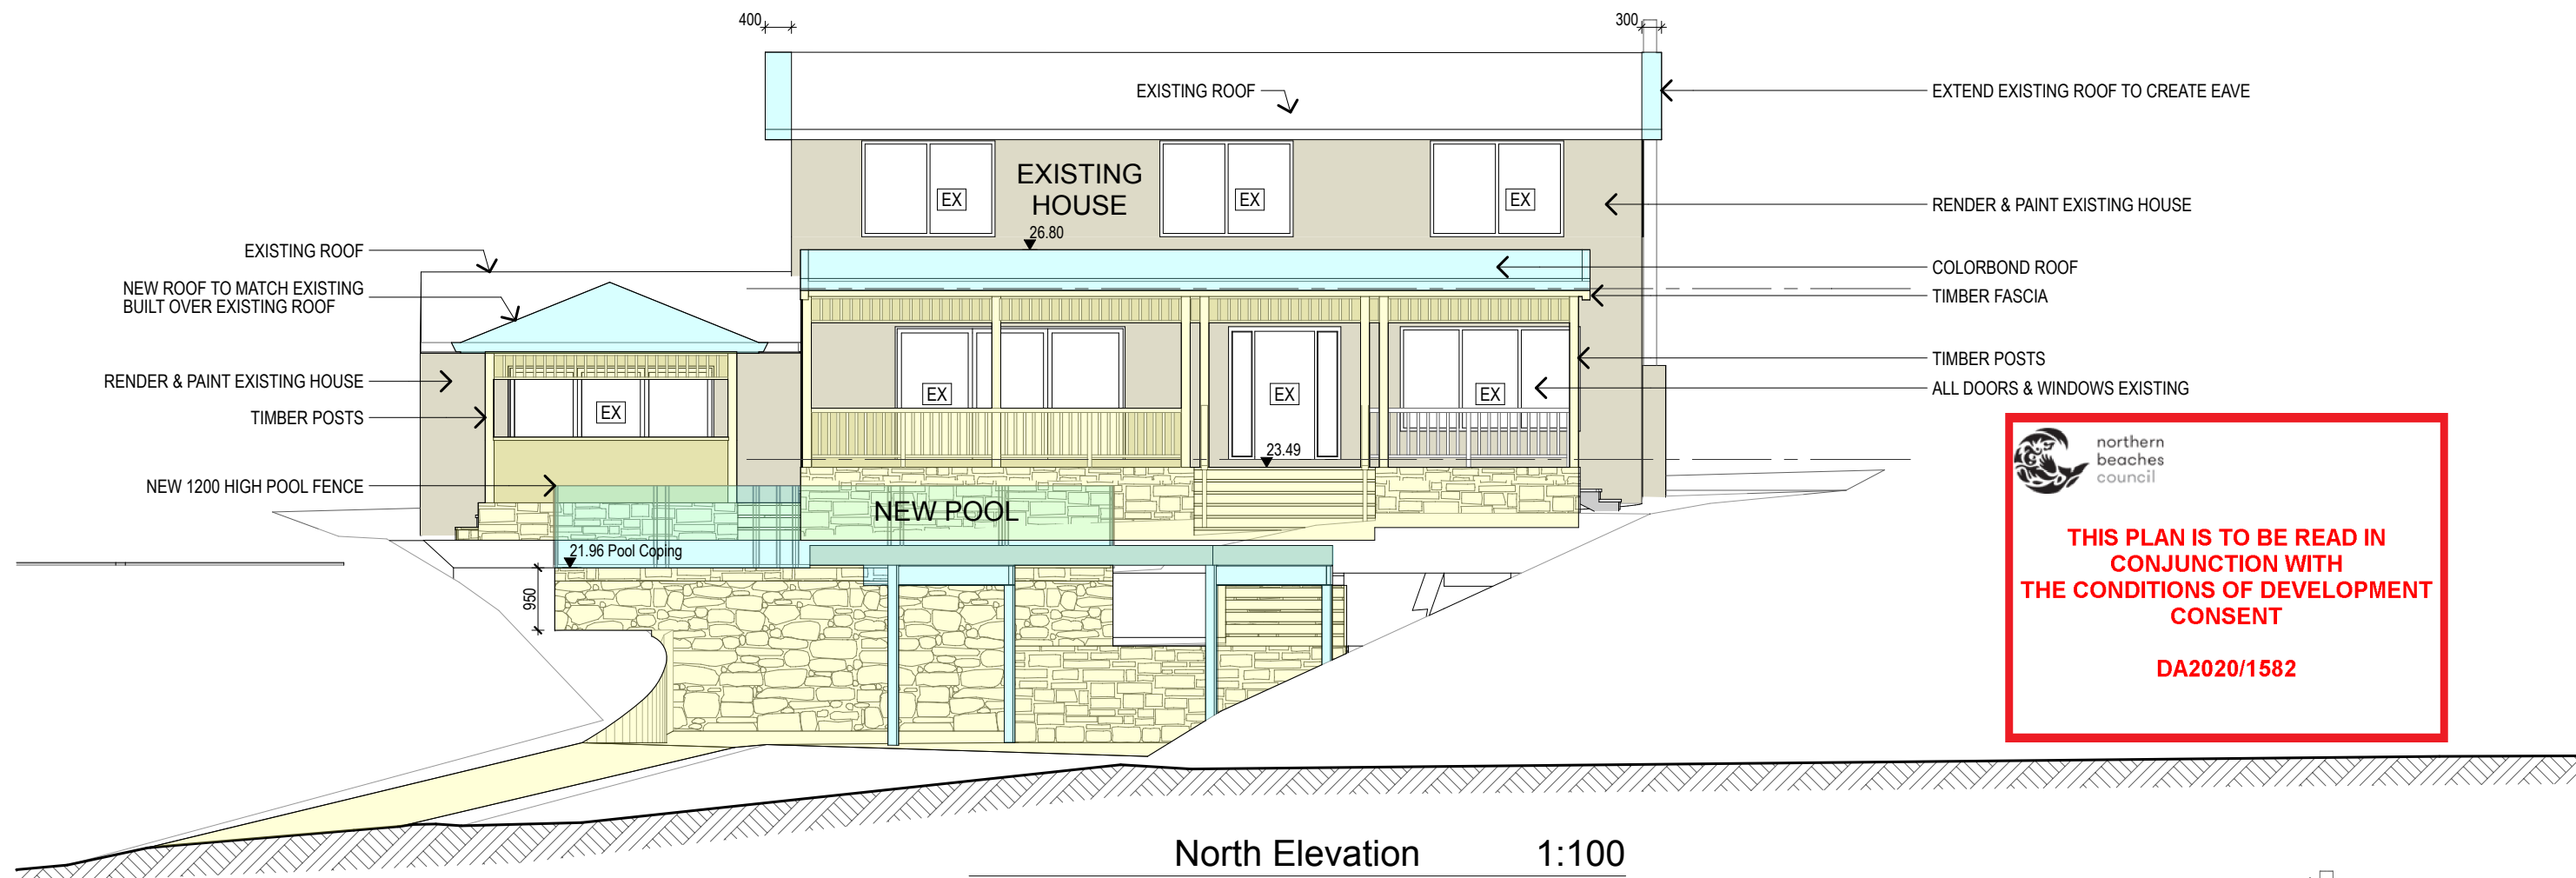

DA Issue

Plot Date: 26/11/20

The builder shall check and verify all dimensions and verify all errors and omissions to the Designer. Do not scale the drawings.

Drawings shall not be used for construction purposes until issued by the Designer for construction.

Date : 26/11/2020
Issue : A
Description : Issued for Development Application

Designed by



Project :

Alterations & Additions, 53 Samuel Street, Mona Vale

Drawing :

N & W Elevations

Client :

Tennant

Project No. :

Scale :

As Shown @ (A3)

Drawing No. :


DA-04 @A3

Issue :

A

Date :


Nov 2020

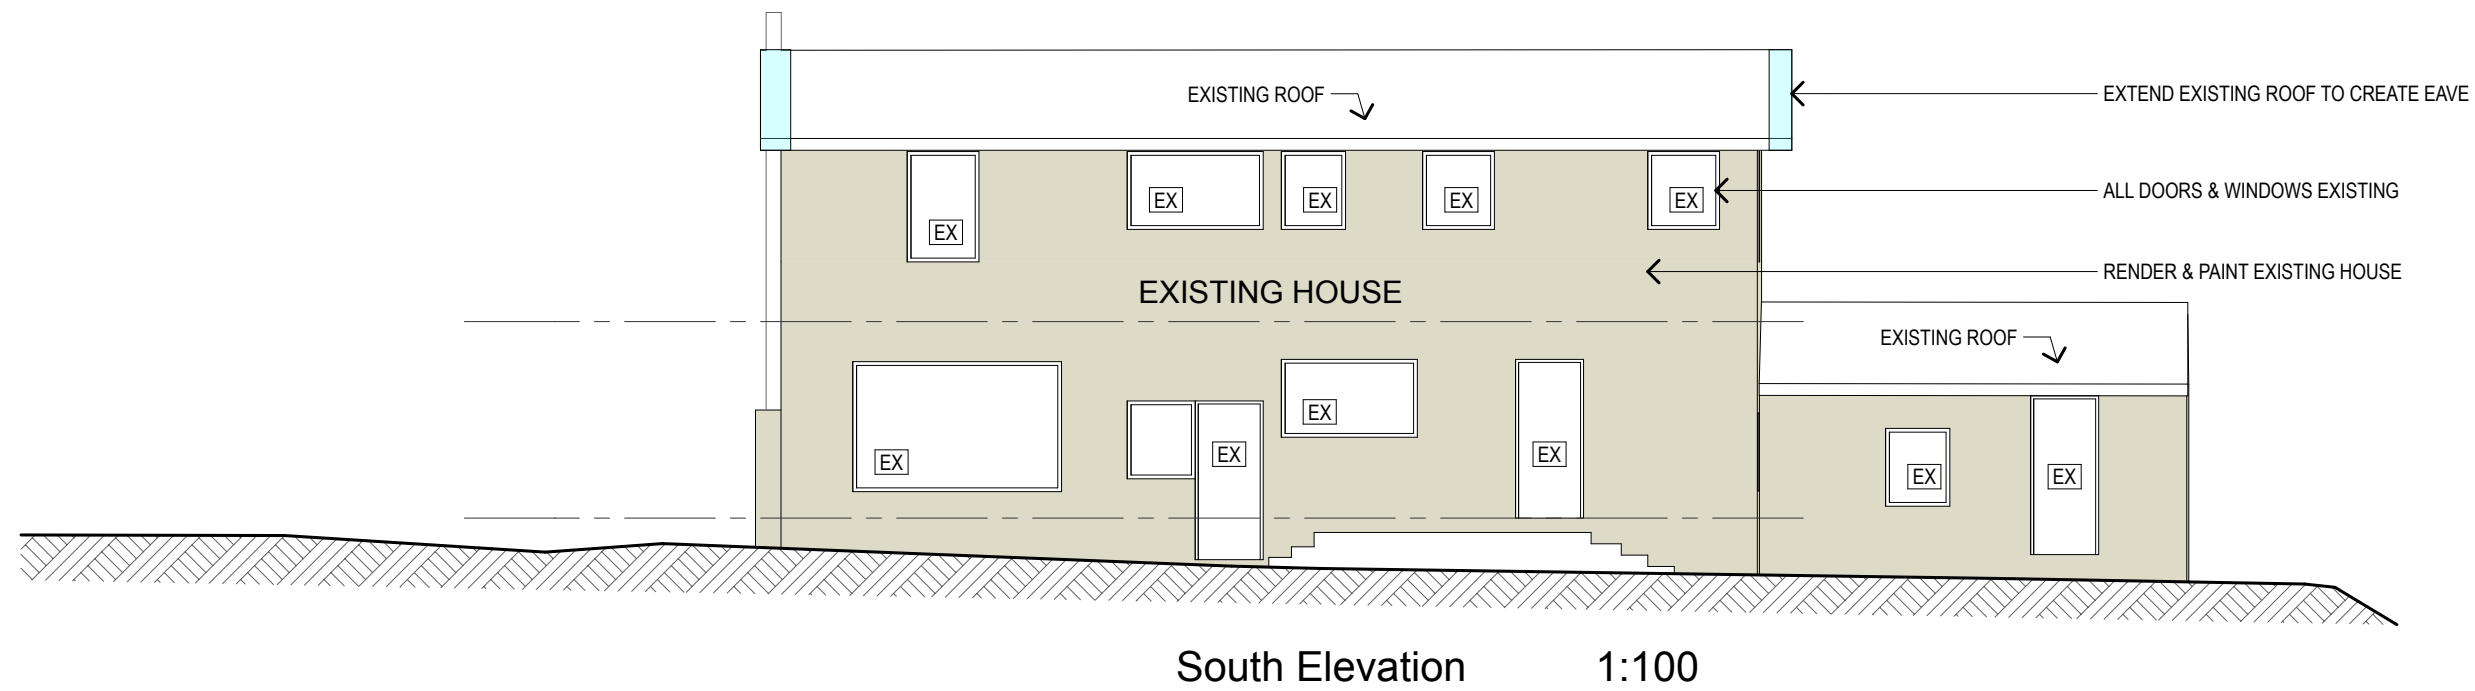


 northern
beaches
council

**THIS PLAN IS TO BE READ IN
CONJUNCTION WITH
THE CONDITIONS OF DEVELOPMENT
CONSENT**

DA2020/1582

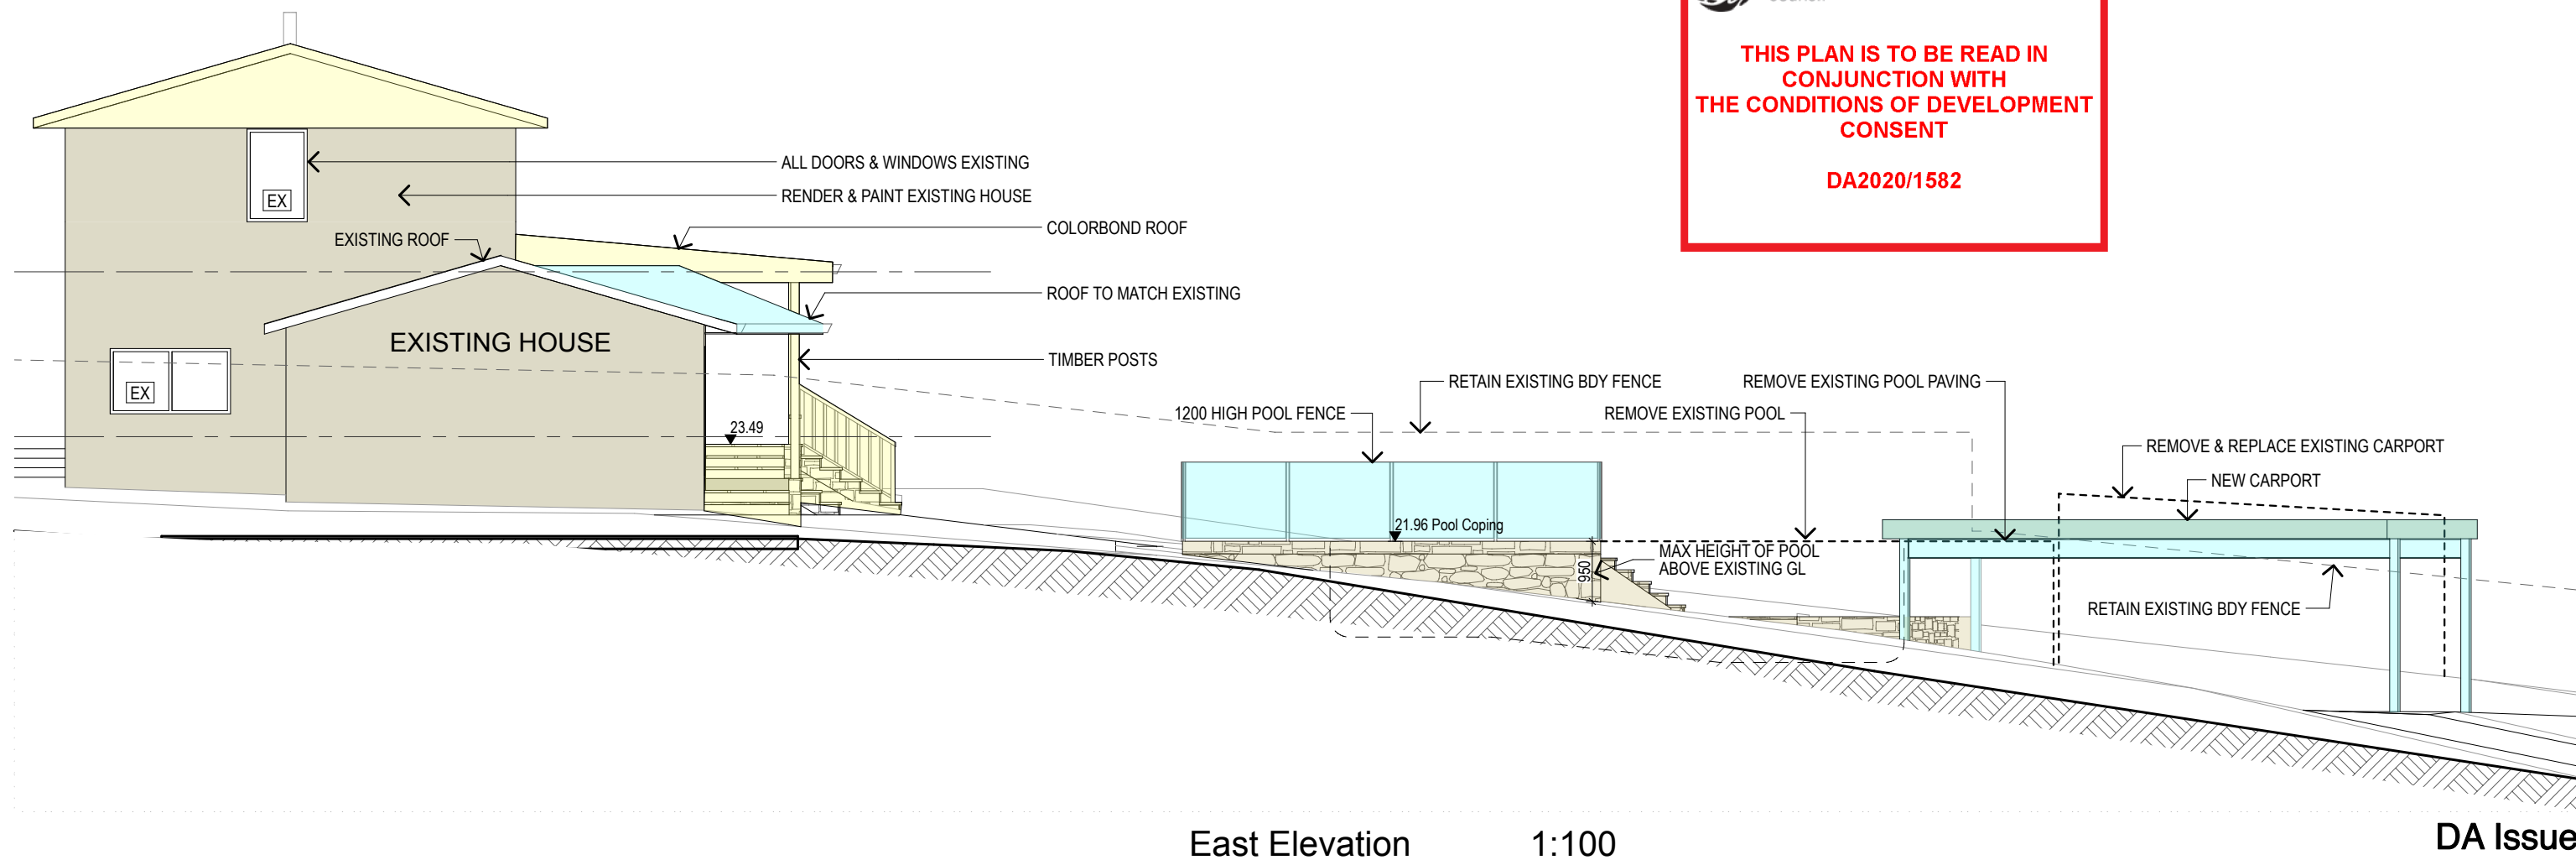

DA Issue
 Plot Date: 26/11/20

The builder shall check and verify all dimensions and verify all errors and omissions to the Designer. Do not scale the drawings.
 Drawings shall not be used for construction purposes until issued by the Designer for construction.
Date : 26/11/2020 **Issue :** A **Description :** Issued for Development Application

Designed by

 B(Arch)

Project :
 Alterations & Additions, 53 Samuel Street, Mona Vale
Drawing :
 S & E Elevations

Client :
 Tennant

Drawing No. :
 DA-05 @A3


Project No. :

Issue :
 A
Scale :
 As Shown
 @ (A3)
Date :
 Nov 2020




THIS PLAN IS TO BE READ IN
CONJUNCTION WITH
THE CONDITIONS OF DEVELOPMENT
CONSENT


DA2020/1582

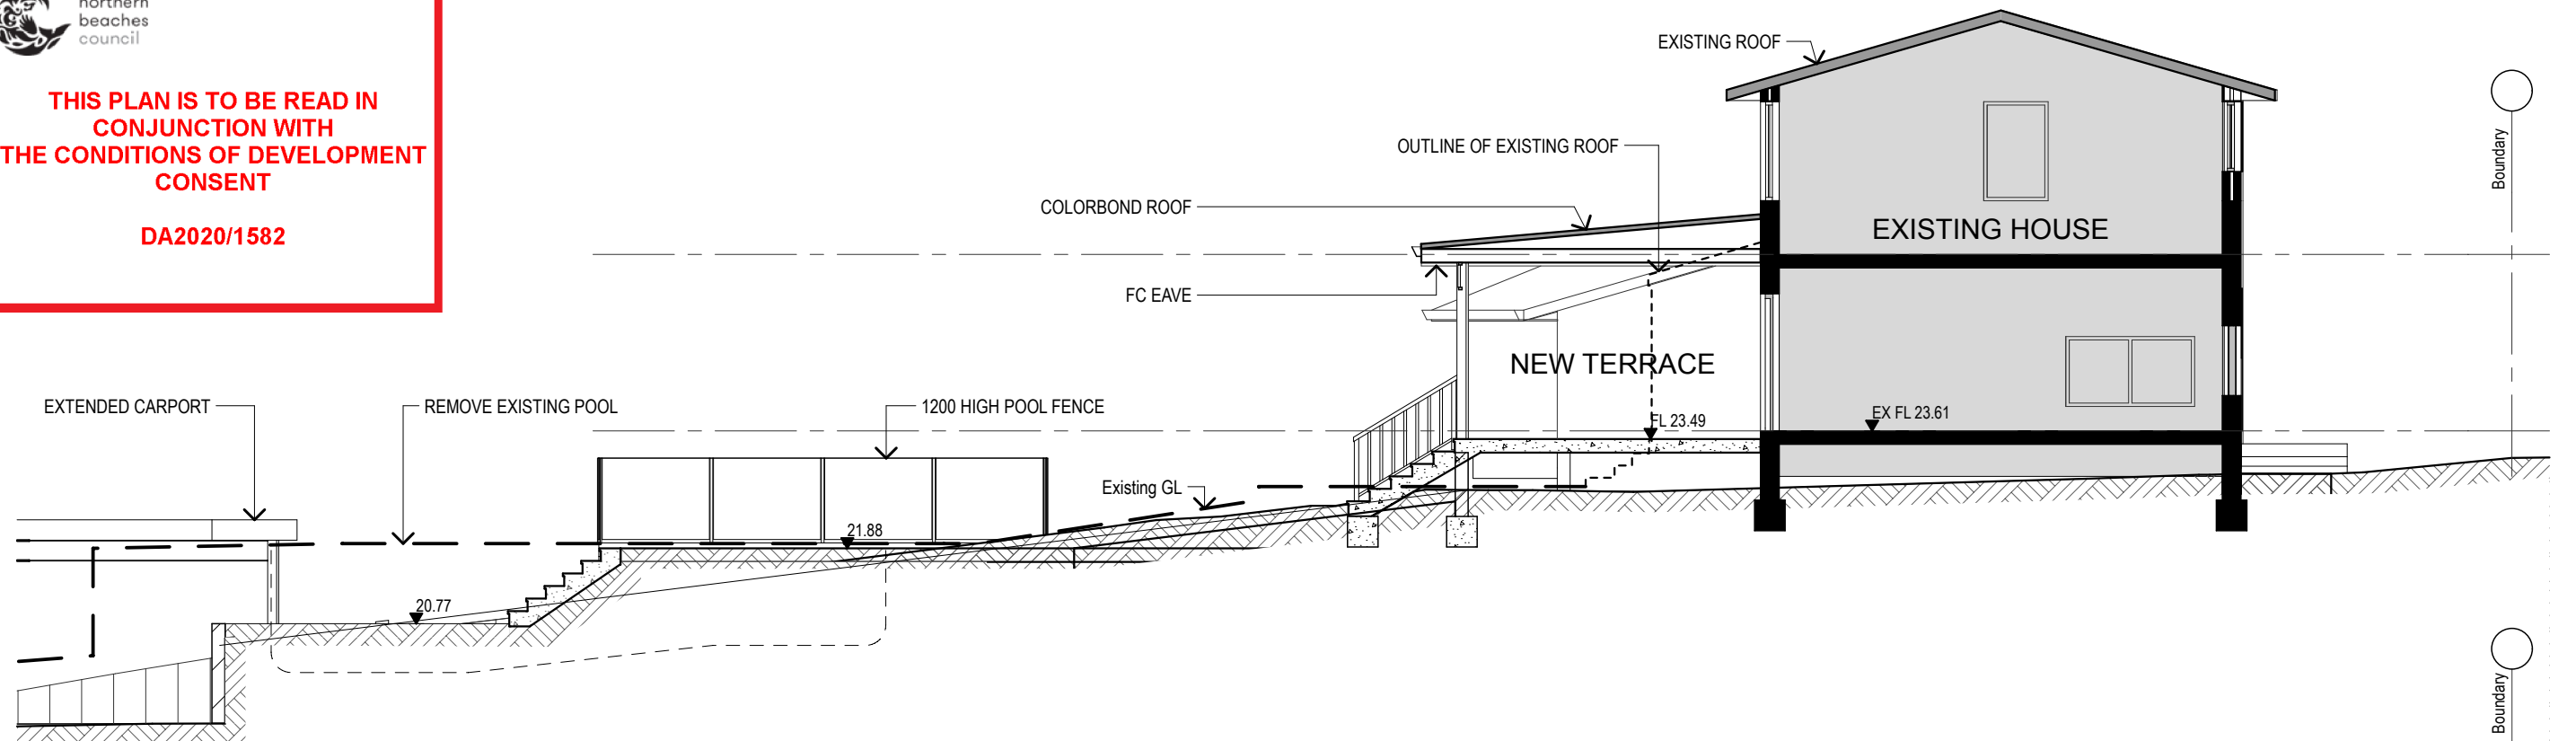

Section XX 1:100

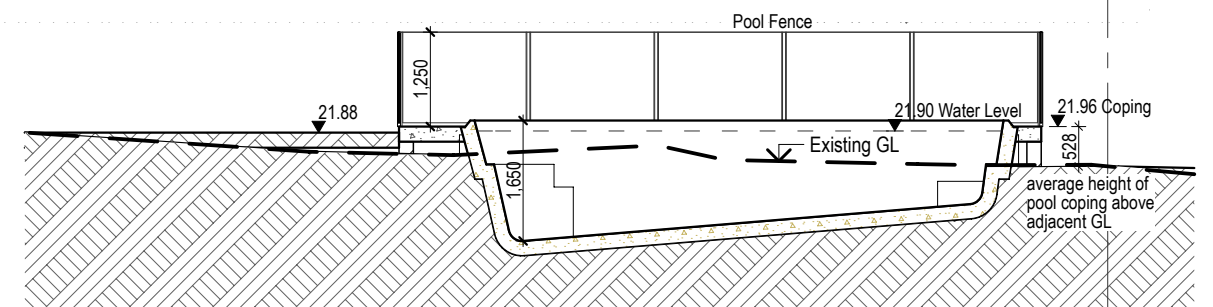

Pool Section 1:100

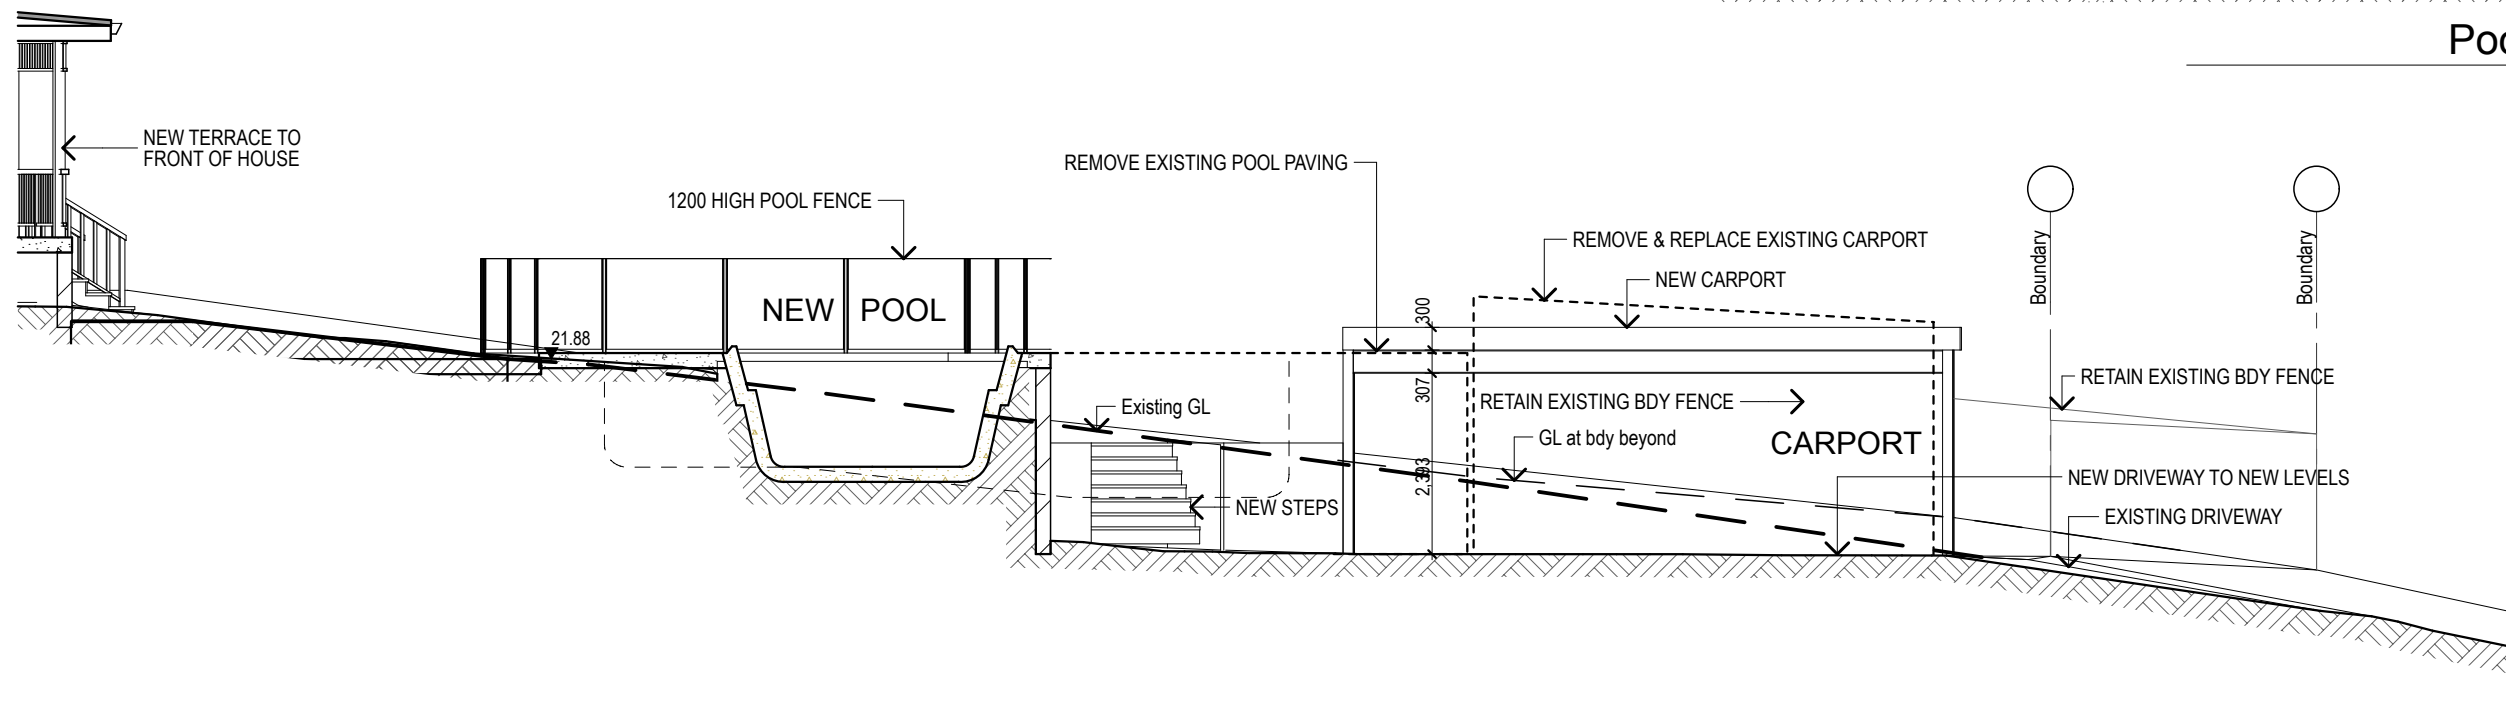

Section YY 1:100

DA Issue

Plot Date: 26/11/20

The builder shall check and verify all dimensions and verify all errors and omissions to the Designer. Do not scale the drawings.
Drawings shall not be used for construction purposes until issued by the Designer for construction.

Date : 26/11/2020
Issue : A
Description : Issued for Development Application

Designed by
B(Arch)

Project :
Alterations & Additions, 53 Samuel Street, Mona Vale

Drawing :
Sections AA & BB

Client :
Tennant

Drawing No. :
DA-06 @A3

Project No. :

Scale :
As Shown
@ (A3)

Issue :
A
Date :
Nov 2020