

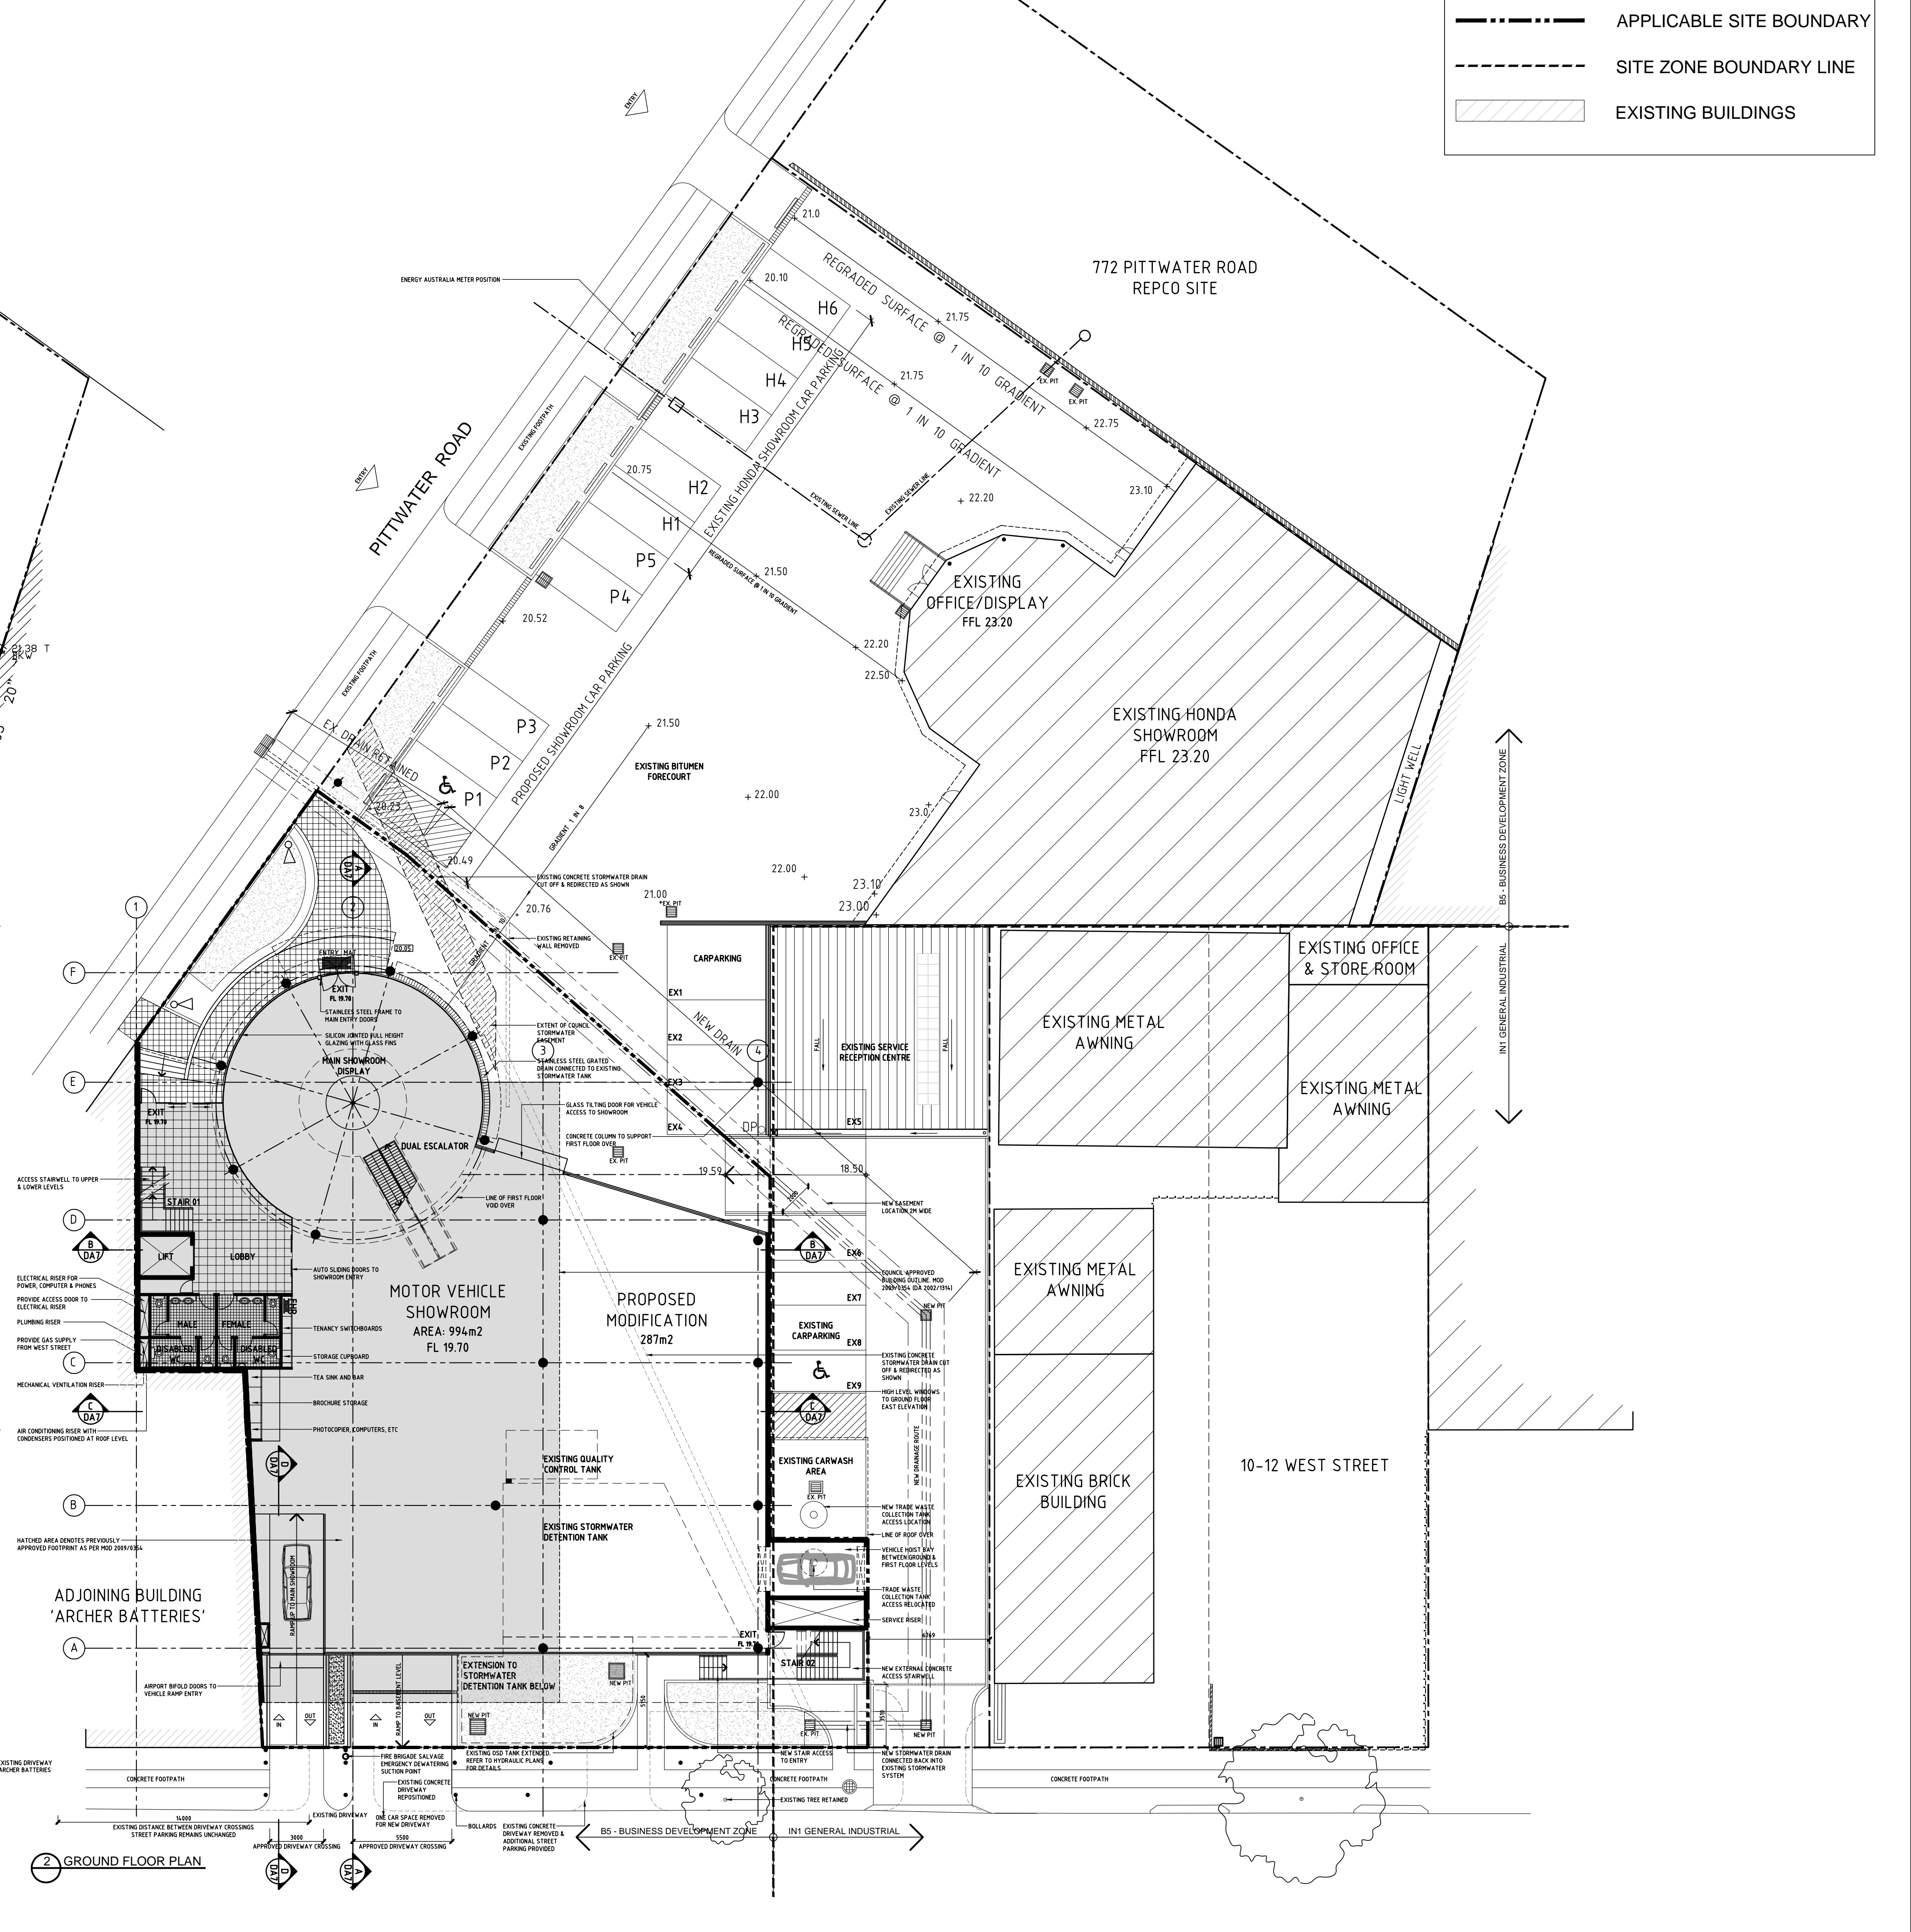
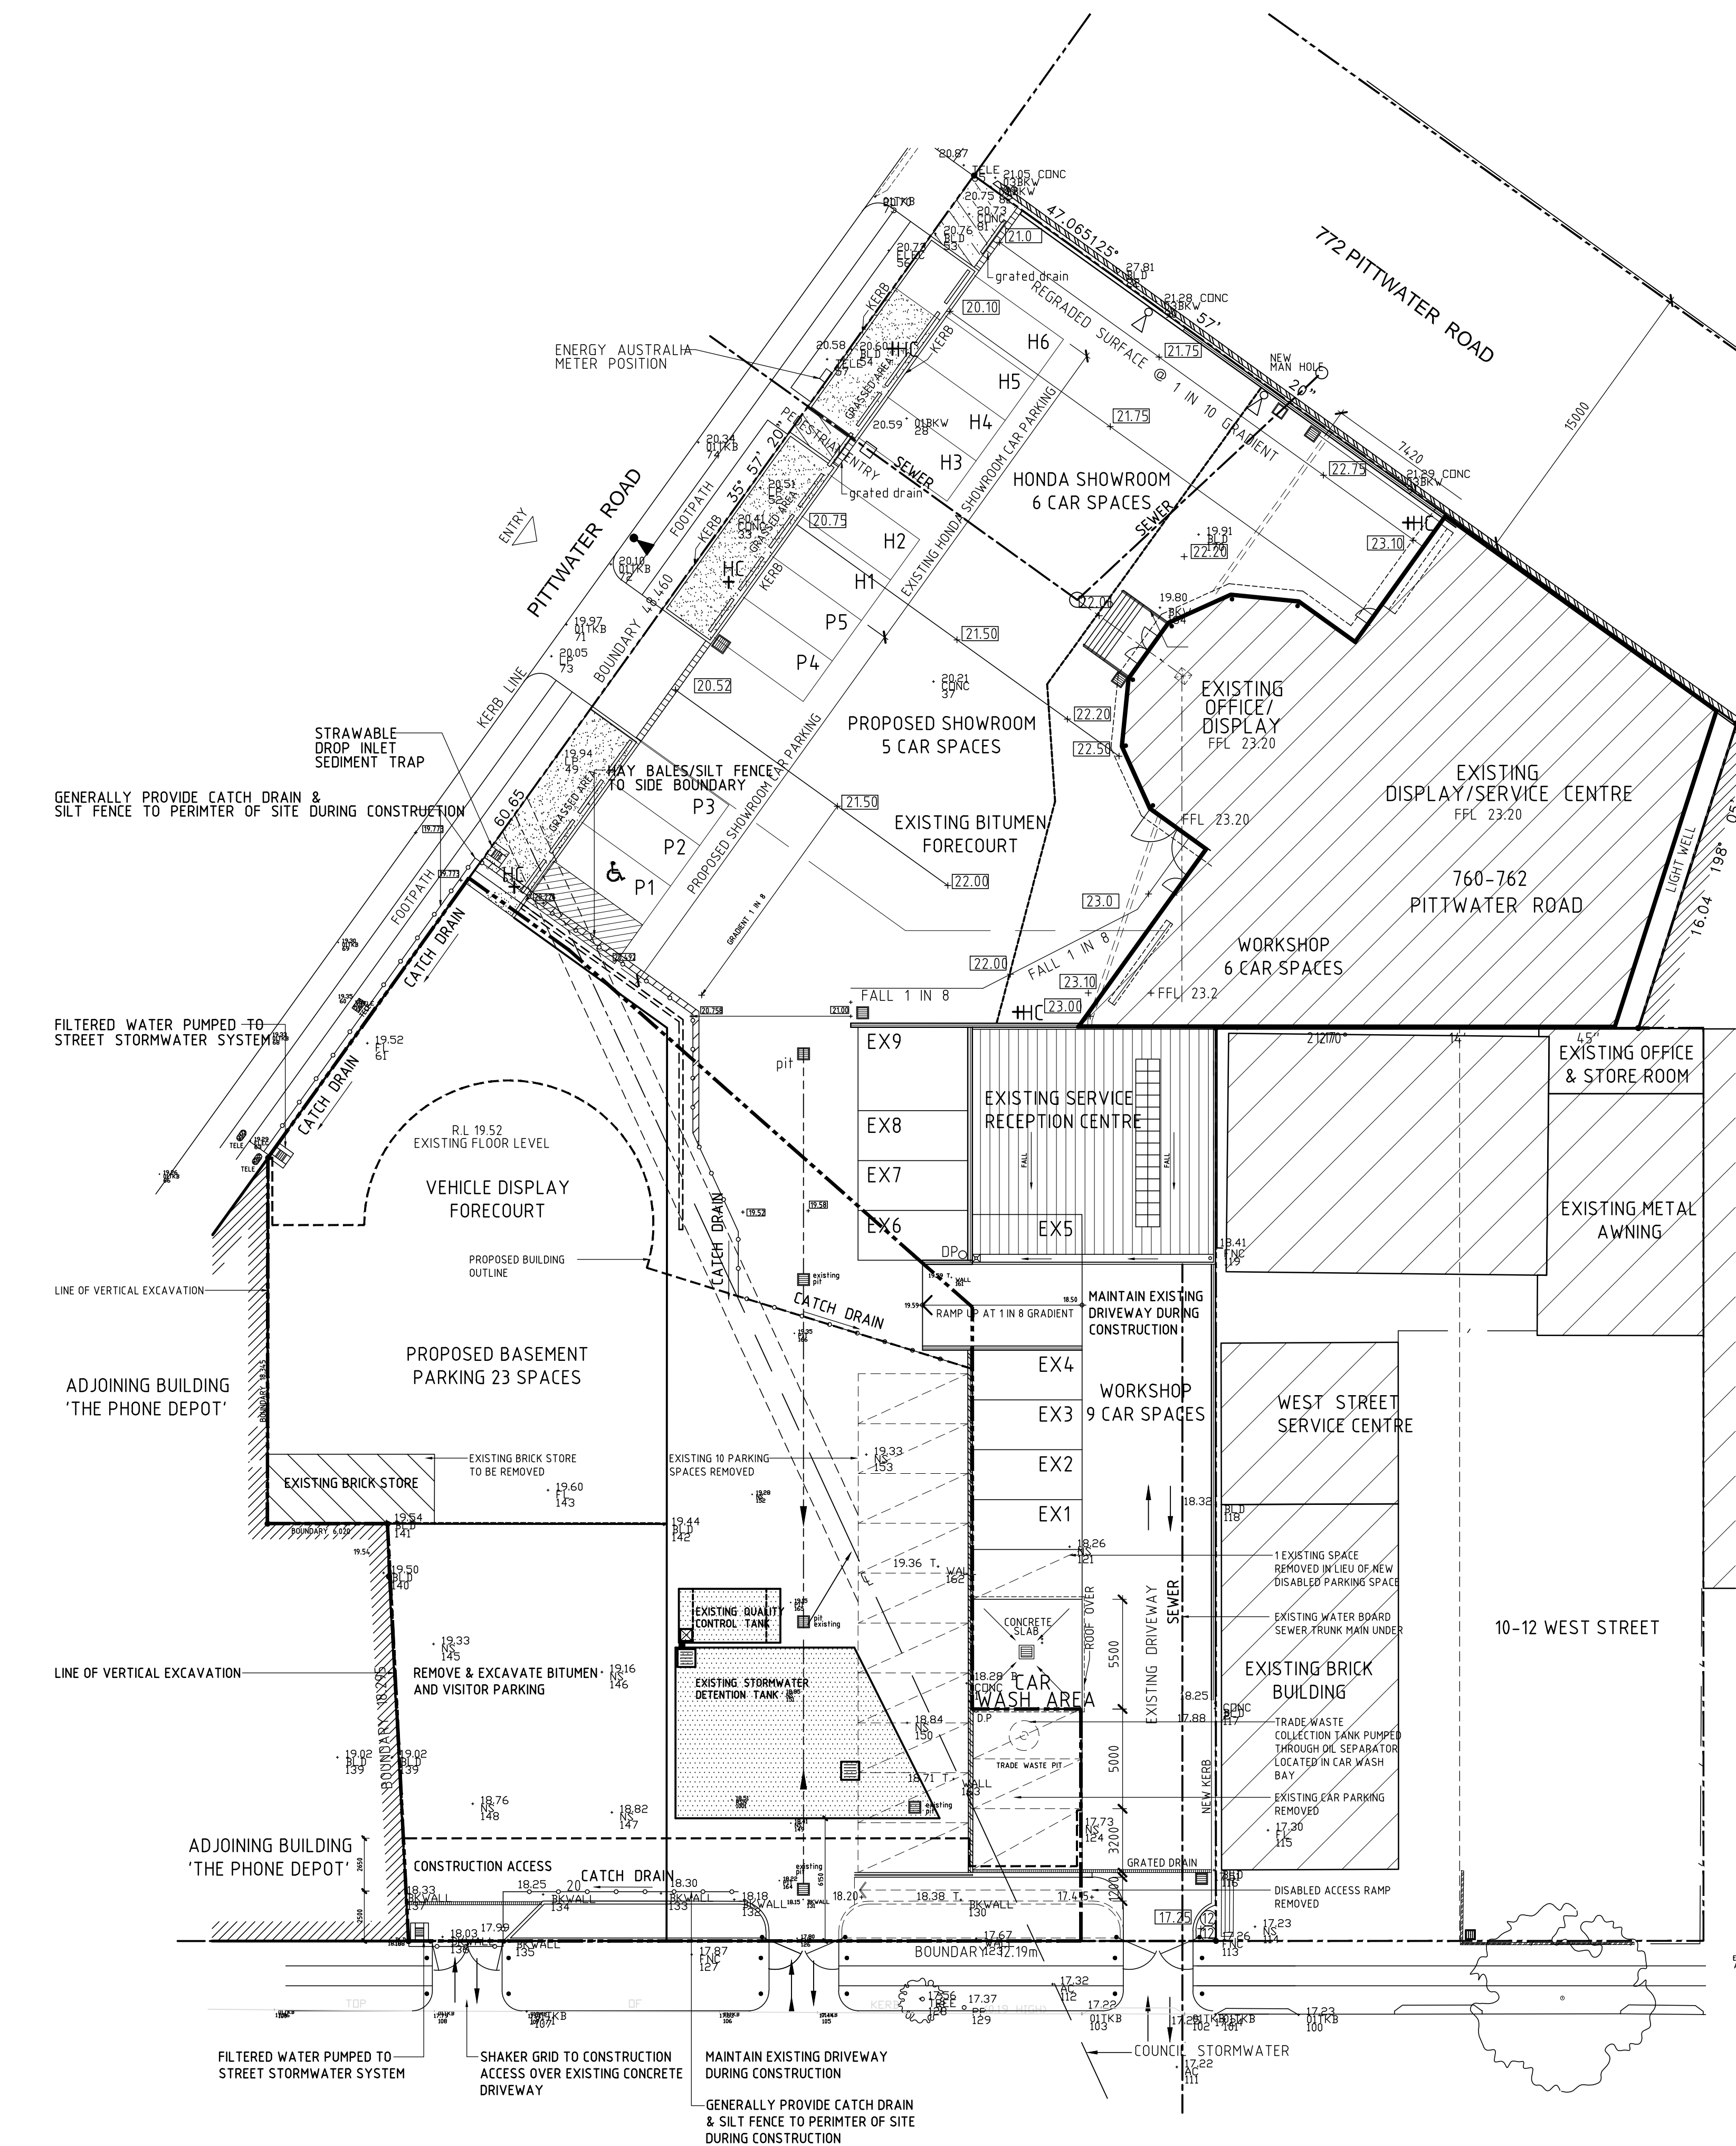


HYDRAULIC NOTES:
REFER TO HYDRAULIC DESIGN BY MOTT MACDONALD FOR DRAINAGE AND DETENTION TANK DETAILS SUBMITTED WITH THIS DEVELOPMENT APPLICATION.

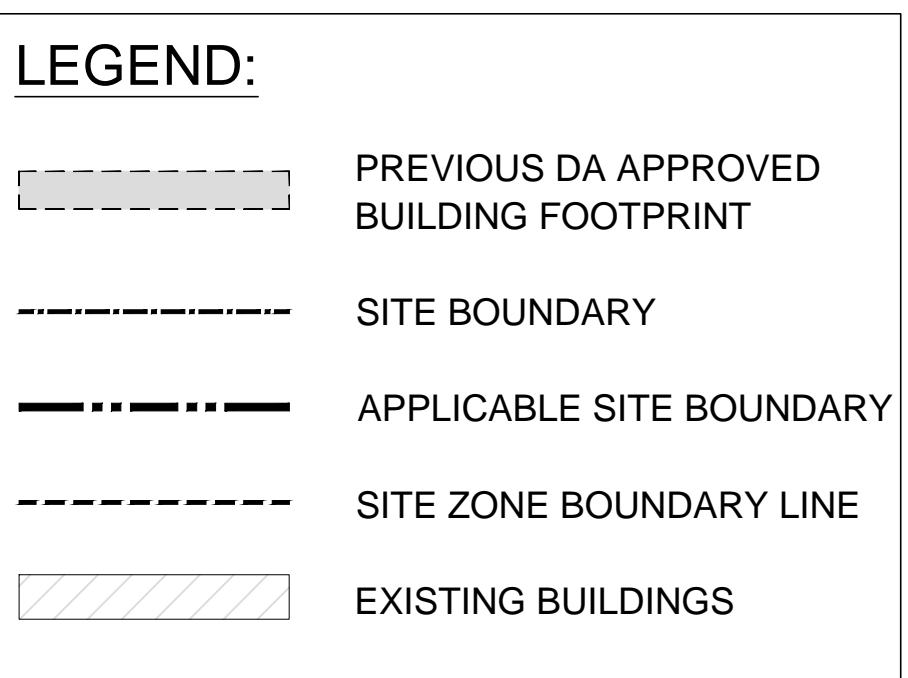

DEMOLITION PLAN & SITE PLAN

PLOT DATE: 10-05-2013
THE COPYRIGHT IN THIS DESIGN AND DRAWING REMAINS THE PROPERTY OF HUMEL ARCHITECTS PTY. LTD.

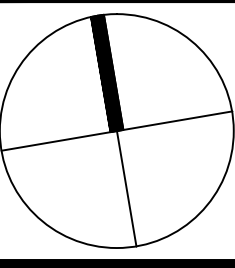

MODIFIED S96(2) SUBMISSION TO WARRINGAH COUNCIL	S96(2)-1	10-05-2013
MODIFIED S96(2) SUBMISSION TO WARRINGAH COUNCIL	S96(2)	5-11-2009
Amendment/Issue	No.	Date

PROPRIETOR
WOOD PARK PTY LTD

PROJECT
PROPOSED NEW SHOWROOM
AND OFFICE BUILDING AT
762 PITTWATER ROAD,
BROOKVALE


SHEET TITLE
DEMOLITION PLAN & SITE PLAN
S96(2) SUBMISSION - 10/05/2013

HUMEL
architects

PO Box 1666 Deer Why NSW 2099
T 61 2 9981 1611
F 61 2 9981 1913
E info@humel.com.au


SCALE 1:200@B1 DATE MAY 2013
DRAWN NE CHECKED BH

DRAWING 2006.75 DA2 REV: S96(2)-1
NUMBER

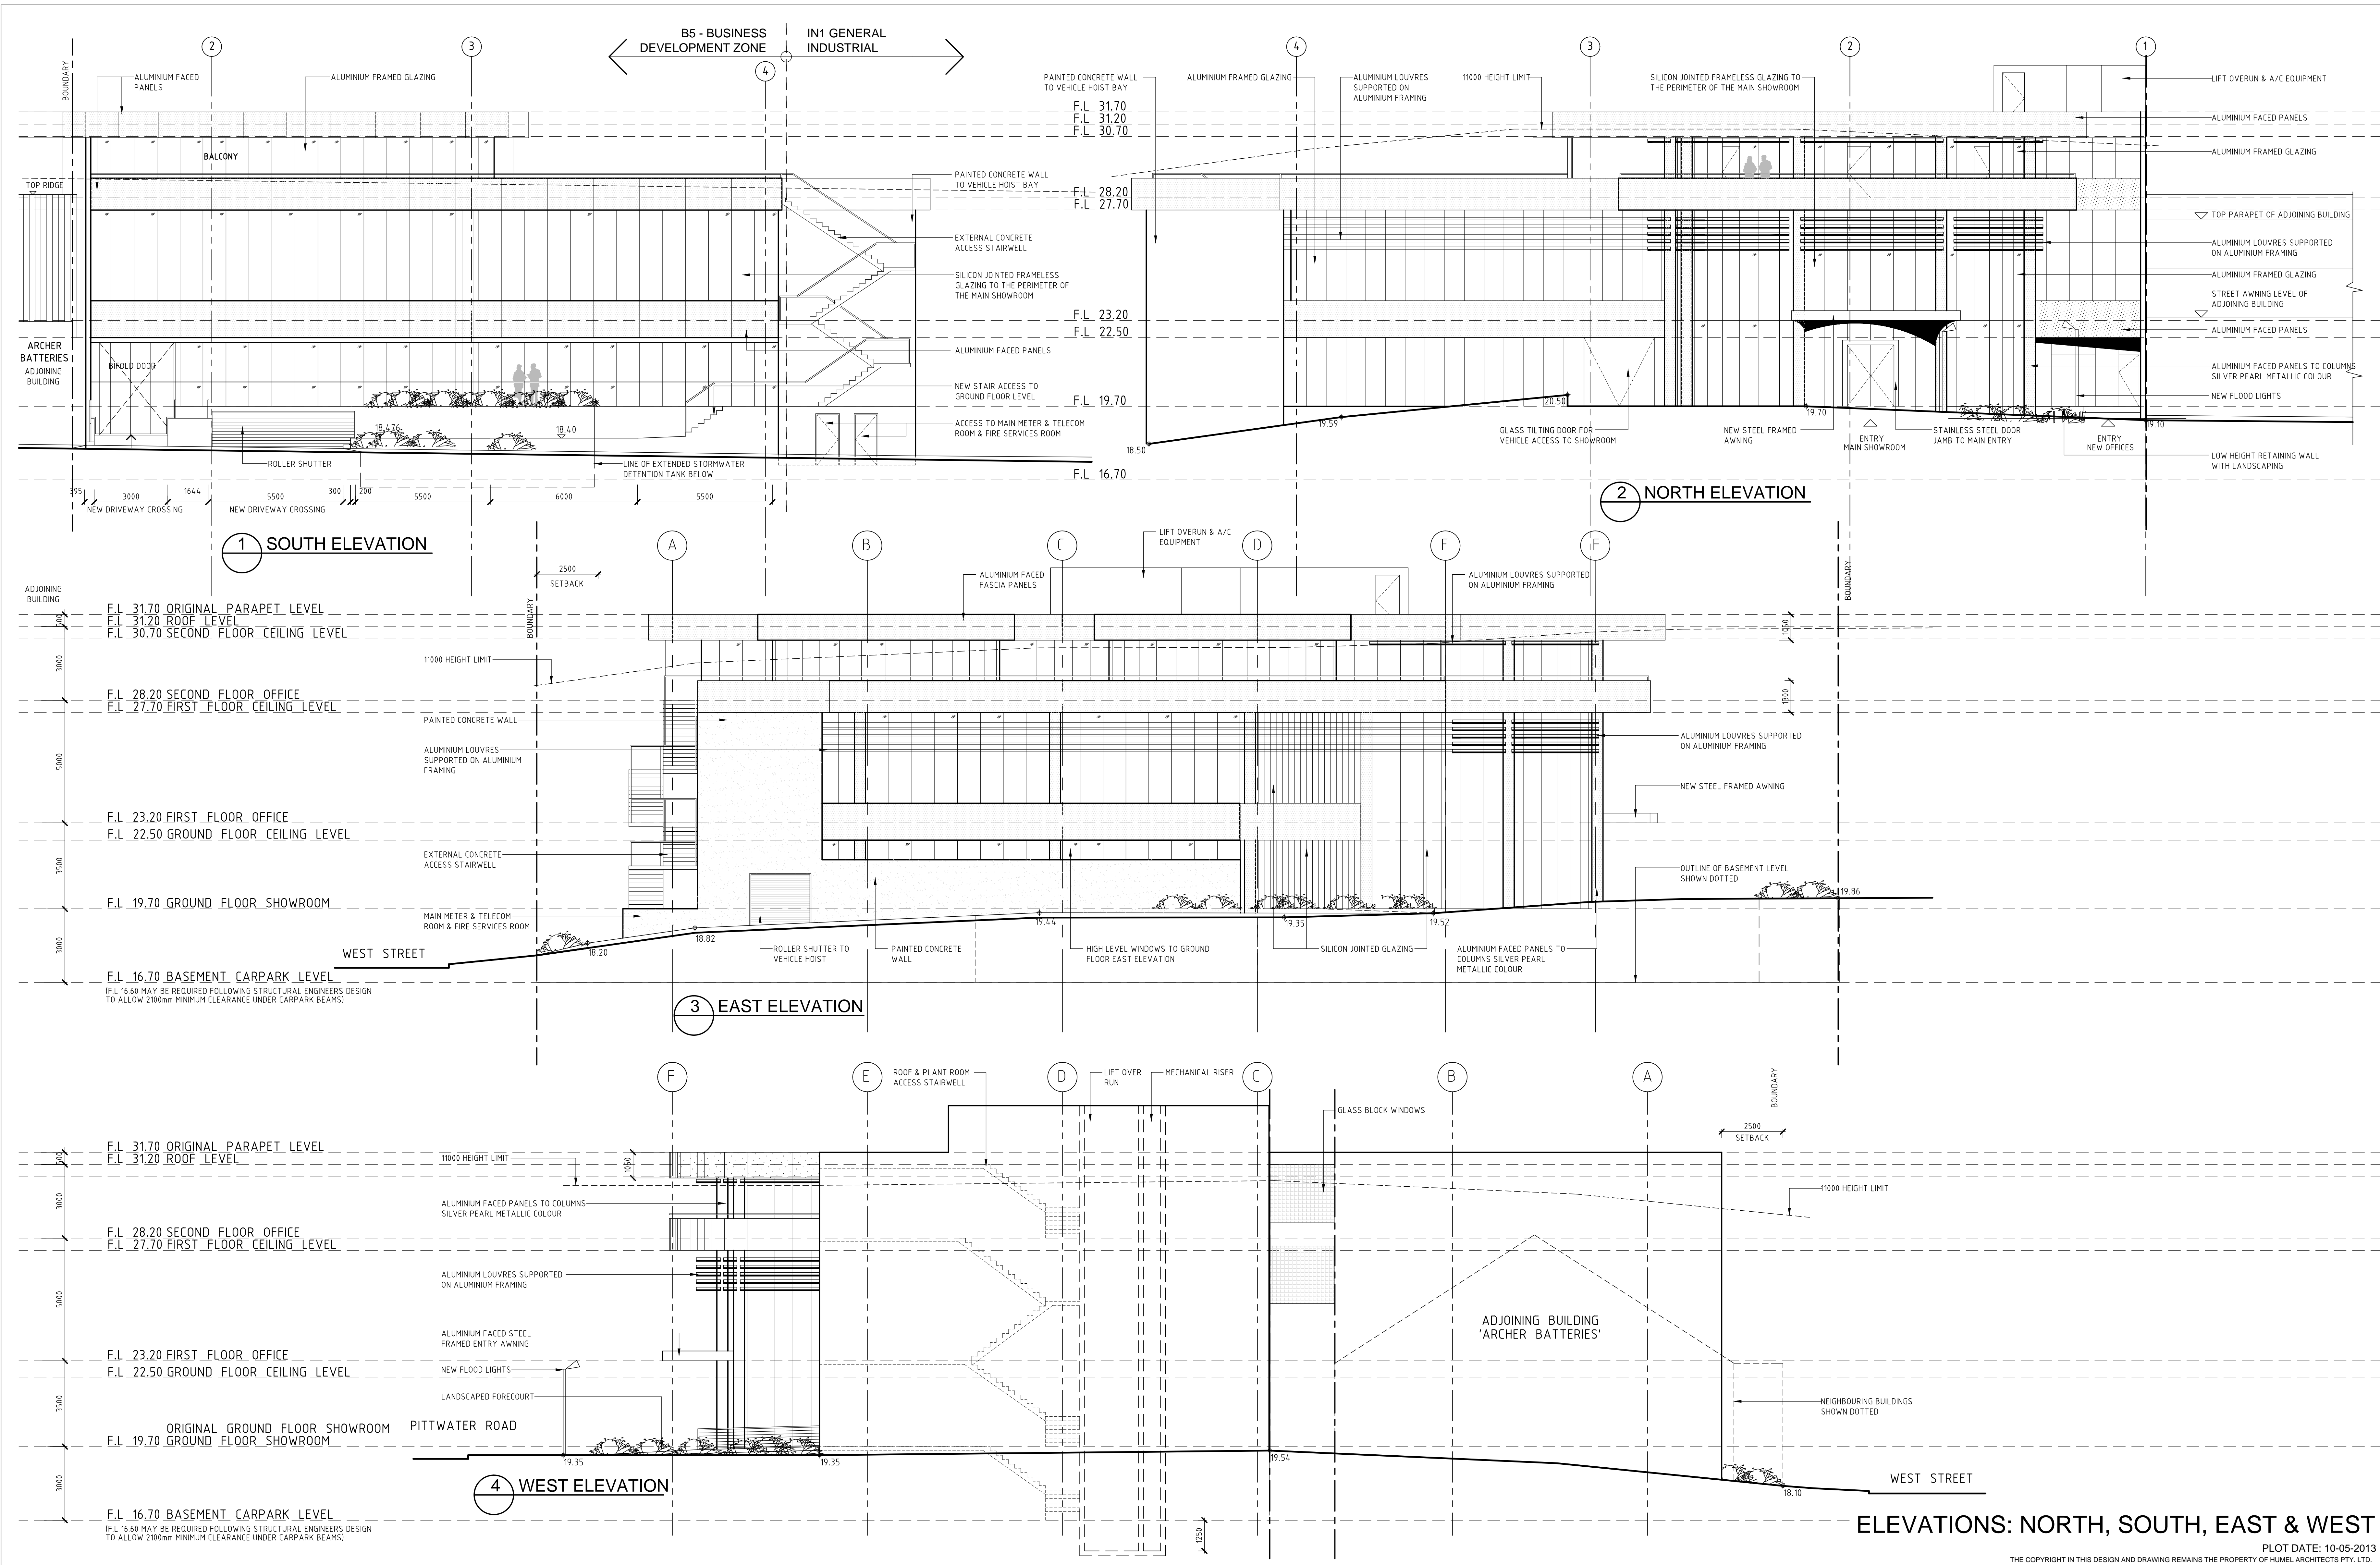

ELEVATIONS: NORTH, SOUTH, EAST & WEST

PLOT DATE: 10-05-2013
THE COPYRIGHT IN THIS DESIGN AND DRAWING REMAINS THE PROPERTY OF HUMEL ARCHITECTS PTY. LTD.

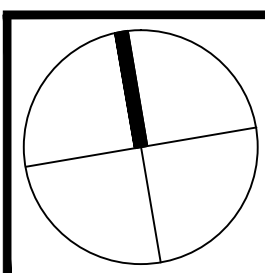

MODIFIED S96(2) SUBMISSION TO WARRINGAH COUNCIL	S96(2)-1	10-05-2013
MODIFIED S96(2) SUBMISSION TO WARRINGAH COUNCIL	S96(2)	5-11-2009
Amendment/Issue	No.	Date

PROPRIETOR
WOOD PARK PTY LTD

PROJECT
PROPOSED NEW SHOWROOM
AND OFFICE BUILDING AT
762 PITTWATER ROAD,
BROOKVALE

SHEET TITLE
ELEVATIONS: NORTH, SOUTH, EAST & WEST
S96(2) SUBMISSION - 10/05/2013

HUMEL
architects

PO Box 1066 Dee Why NSW 2099
T 61 2 9981 6511
F 61 2 9981 1913
E info@humel.com.au

SCALE 1:100@B1 DATE MAY 2013
DRAWN NE CHECKED BH

DRAWING 2006.75 DA6 REV: S96(2)-1
NUMBER