





Builder to check and confirm all measurements on site prior to commencement


						The Builder shall check all dimensions and levels on site prior to construction. Notify any errors, discrepancies or omissions to the Architect or Draftsperson. Drawings shall not be used for construction purposes until issued for construction. Do not scale drawings. All boundaries and contours subject to survey.	Creative HomePlans PO Box 394, Forestville NSW 2087	m: 0402451119 w: www.creativehomeplans.com.au e: shane@creativehomeplans.com.au		North 	Project ALTERATIONS & ADDITIONS 31 Carawa Road, Cromer, NSW 2064 Lot 1 IN DP 14433	Drawing Title Notification Plans	Scale 1:200	Client Mr Steve Poole	Status DA	Job No. 18107	Drawing No.	Date 14/10/18	Issue A
--	--	--	--	--	--	---	---	---	---	--	---	-------------------------------------	----------------	--------------------------	--------------	------------------	-------------	------------------	------------




North Elevation 2 Secondary Dwelling

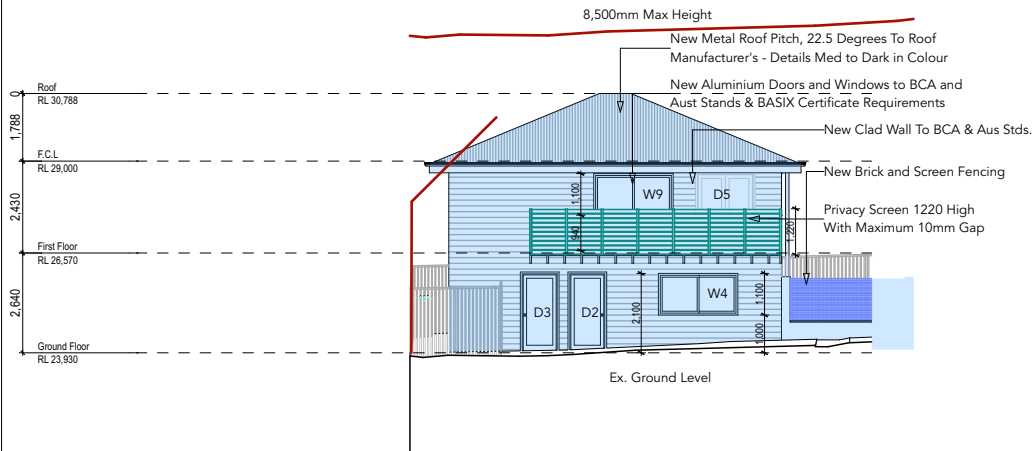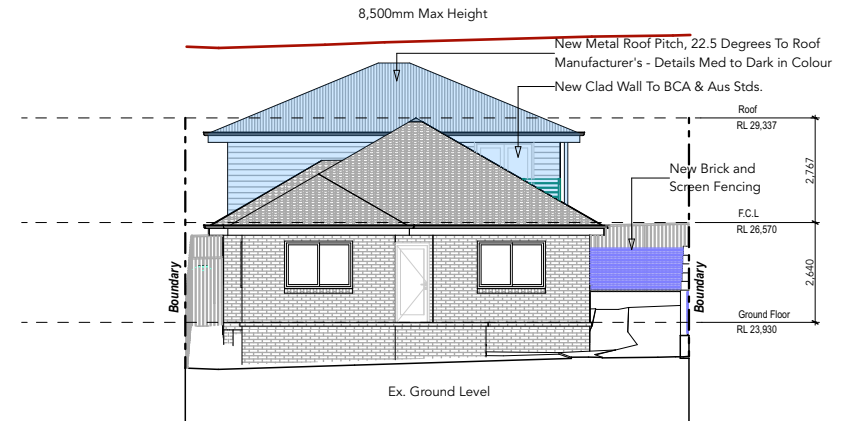

North Elevation 1 Main Dwelling

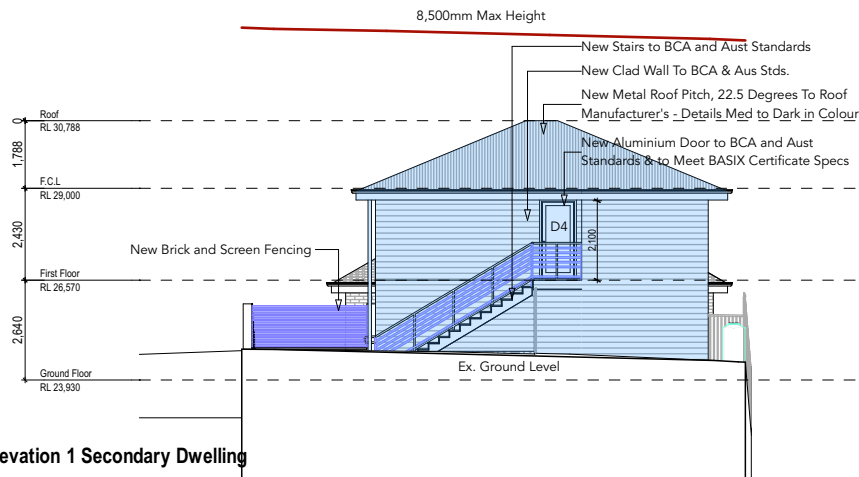

South Elevation 1 Secondary Dwelling

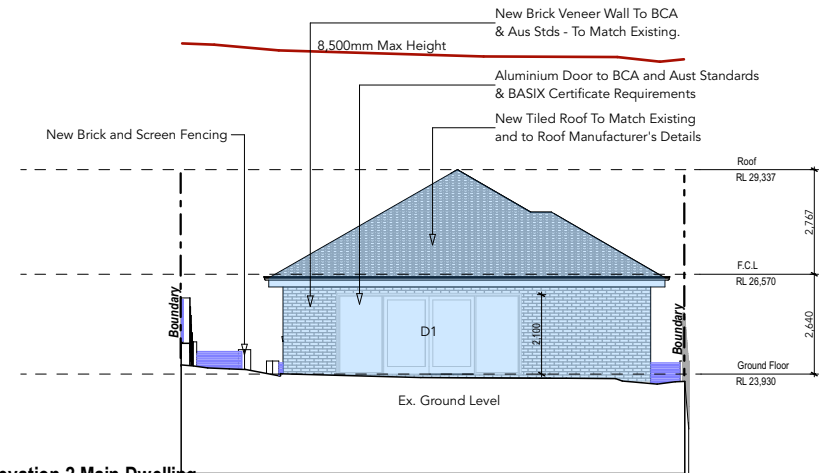

South Elevation 2 Main Dwelling

Builder to check and confirm all measurements on site prior to commencement

<p>The Builder shall check all dimensions and levels on site prior to construction. Notify any errors, discrepancies or omissions to the Architect or Draftsperson. Drawings shall not be used for construction purposes until issued for construction.</p> <p>Do not scale drawings. All boundaries and contours subject to survey.</p>					<p>Creative HomePlans PO Box 394, Forestville NSW 2087</p> <p>m: 0402451119 w: www.creativehomeplans.com.au e: shane@creativehomeplans.com.au</p>		<p>North</p>		<p>Project</p> <p>ALTERATIONS & ADDITIONS 31 Carawa Road, Cromer, NSW 2064 Lot 1 IN DP 14433</p>		<p>Drawing Title</p> <p>Notification Plans page 2</p>				
							<p>Scale</p> <p>1:200</p>		<p>Client</p> <p>Mr Steve Poole</p>						
Issue	Date	Description	Drawn	Approved			Status	Job No.	Drawing No.	Date	Issue				
							DA	18107		14/10/18	A				