



01 SITE PLAN
scale 1:400

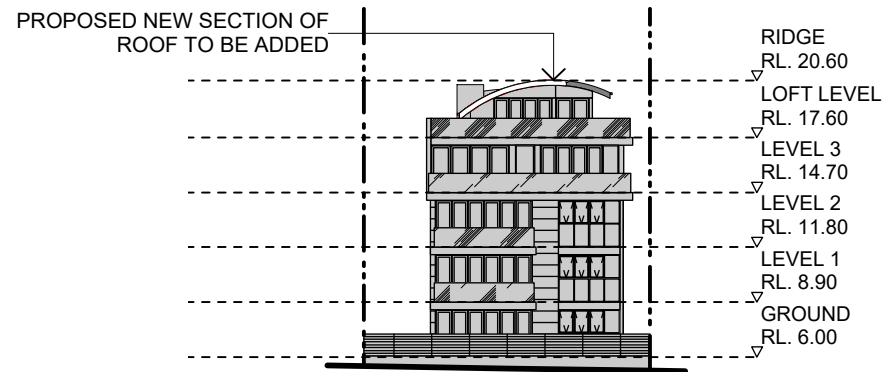


02 NORTH ELEVATION
scale 1:400



03 EAST ELEVATION
scale 1:400

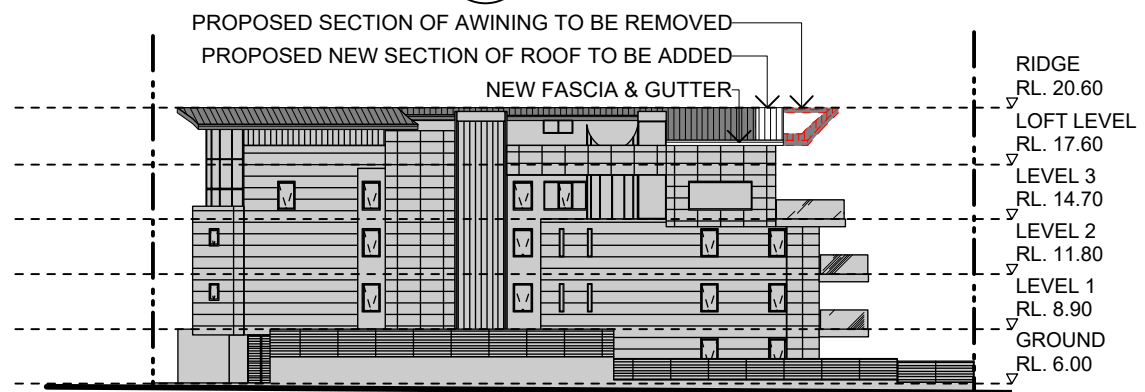

04 SOUTH ELEVATION
scale 1:400

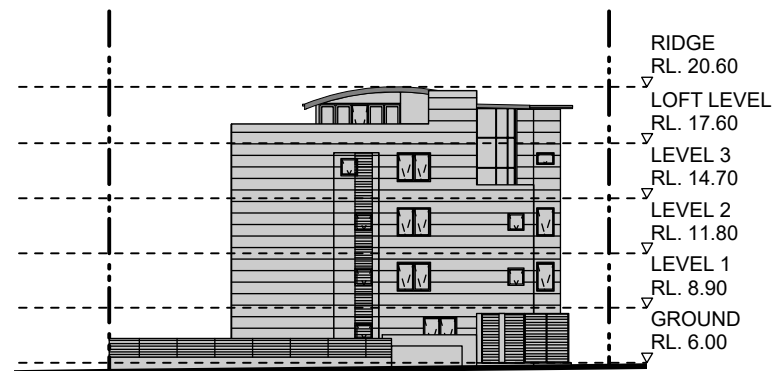

05 WEST ELEVATION
scale 1:400

Notes

Rev. No.	Date	Revision	Auth'd
A	28/6/19	DEVELOPMENT APPLICATION	TZ

CLIENT
**LA CORNICHE APARTMENTS
BODY CORPORATE**

quattro
architecture

www.qarch.com.au

Quattro Architecture
ACN 150 198 842

Sydney 61 2 9091 0190
Suite 129, Lifestyle Working
117 Old Pittwater Road Brookvale NSW 2100
Registered Architect - 6854
Peter Hosking (Director)

Canberra 61 2 6239 4044
Unit 3, Kingston Warehouse
71 Leichhardt Street Kingston
ACT 2604

Registered Architect - 2384
Tim Zuber

Project
**LA CORNICHE APARTMENTS
120 NORTH STEYNE,
MANLY NSW**

Drawing title
NOTIFICATION PLAN

Scale at A3 1:500
0m 5 10 20

Figured dimensions shall take precedence over scale. Contractors must verify all dimensions on job before commencing any work or making shop drawings.

Drawn By TZ	Checked By PH	Checked By
----------------	------------------	------------

Project Number 19-0525	Drawing Number DA-A-051	Rev A
---------------------------	----------------------------	----------

**DEVELOPMENT
APPLICATION**

This drawing is protected by copyright.