




Status: DA

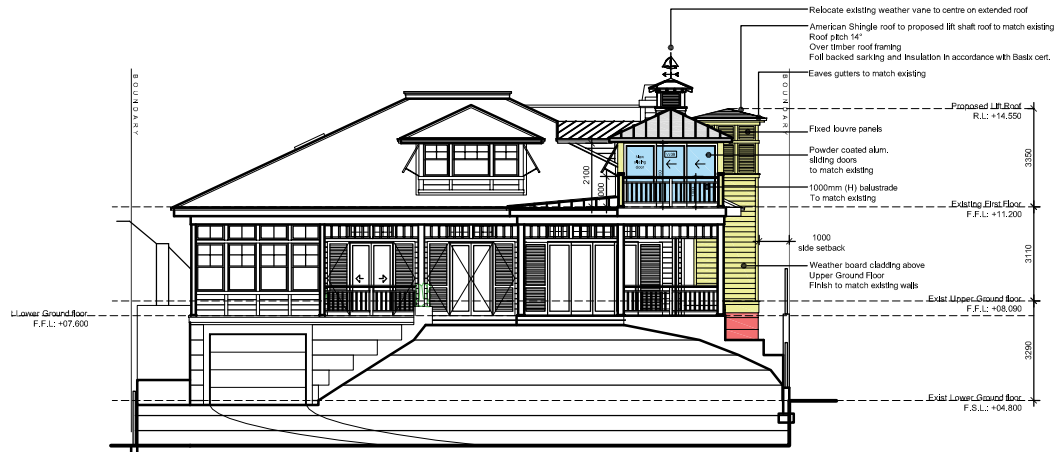

PROPOSED
EAST ELEVATION
1:100

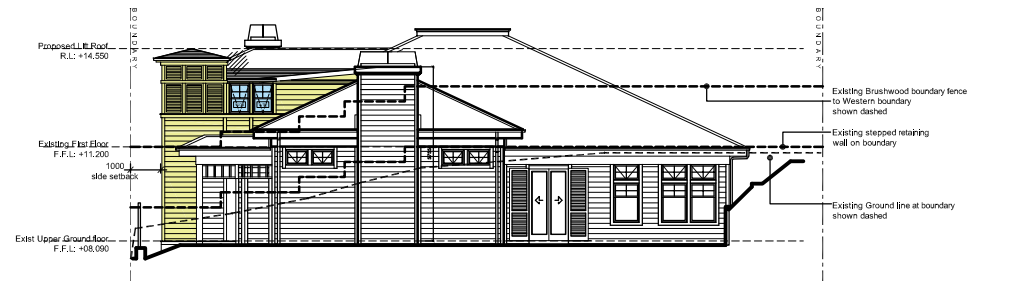

PROPOSED
WEST ELEVATION
1:100

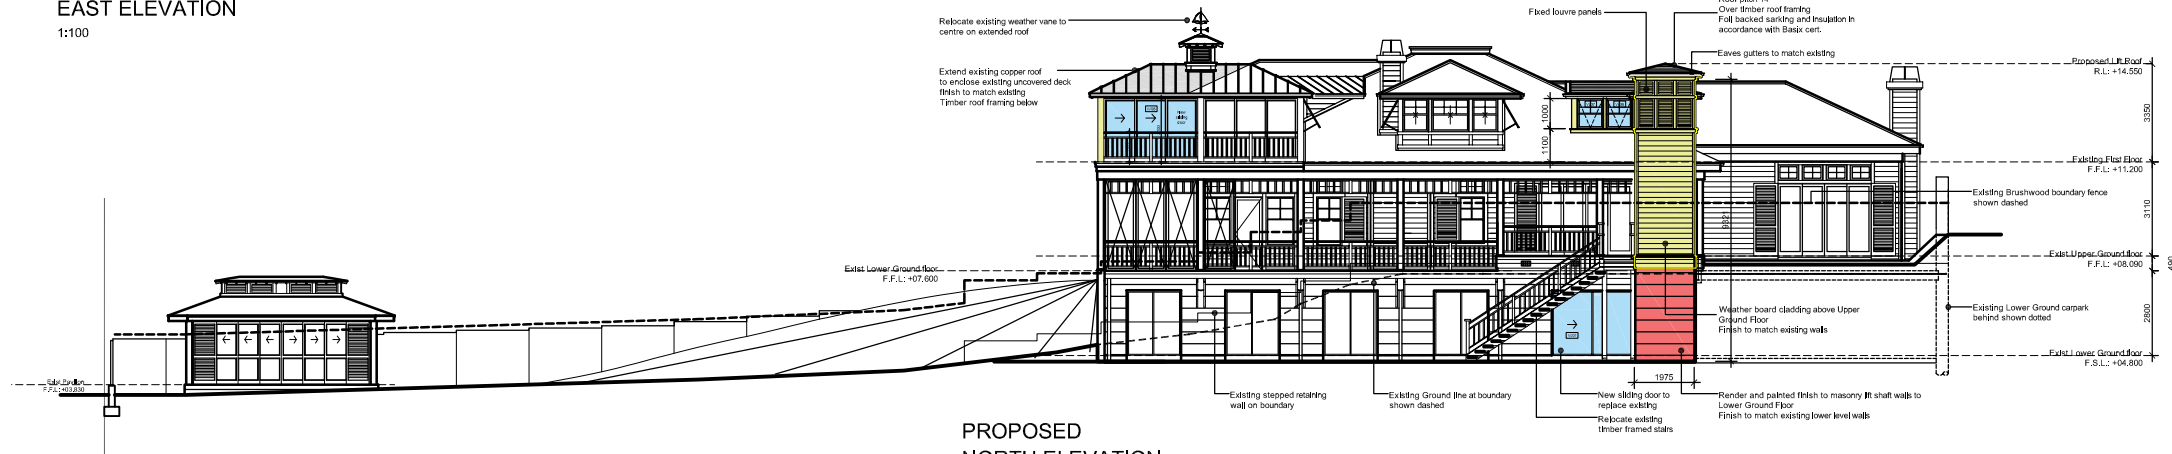

PROPOSED
NORTH ELEVATION
1:100

© ROSE - This drawing & the design herein is the property of rose architectural design and shall not be copied nor reproduced in part or in whole without written permission. Verify all dimensions on site prior to commencement of work. Refer all discrepancies to the Architect for determination. Use figured dimensions in preference to scaling.



True North

SCALE 1:250
1m on original A3

Issue	Description	Date	Issue	Description	Date
A	Development Application	07/10/20			

rose architectural design
51 Riley Street West Melbourne 3201, Australia
T +61 2 8332 1400 F +61 2 8332 1444
admin@rosegroup.com.au
www.rosegroup.com.au

Client:
BOB & MARGARET ROSE

Project:
ALTERATIONS AND ADDITIONS
LOT 85, DP 6746
35 OCEAN ROAD, PALM BEACH

Scale: 1:250
Date: MAY 24
Drawn: SJ

Reviewed:
Approved

Title:
NOTIFICATION PLANS
ELEVATIONS

Project No:
20203
Drawing No:
NO.02
Revision:
A

ROSE
Rose is a trade name of Rose Group

Status:
DA