


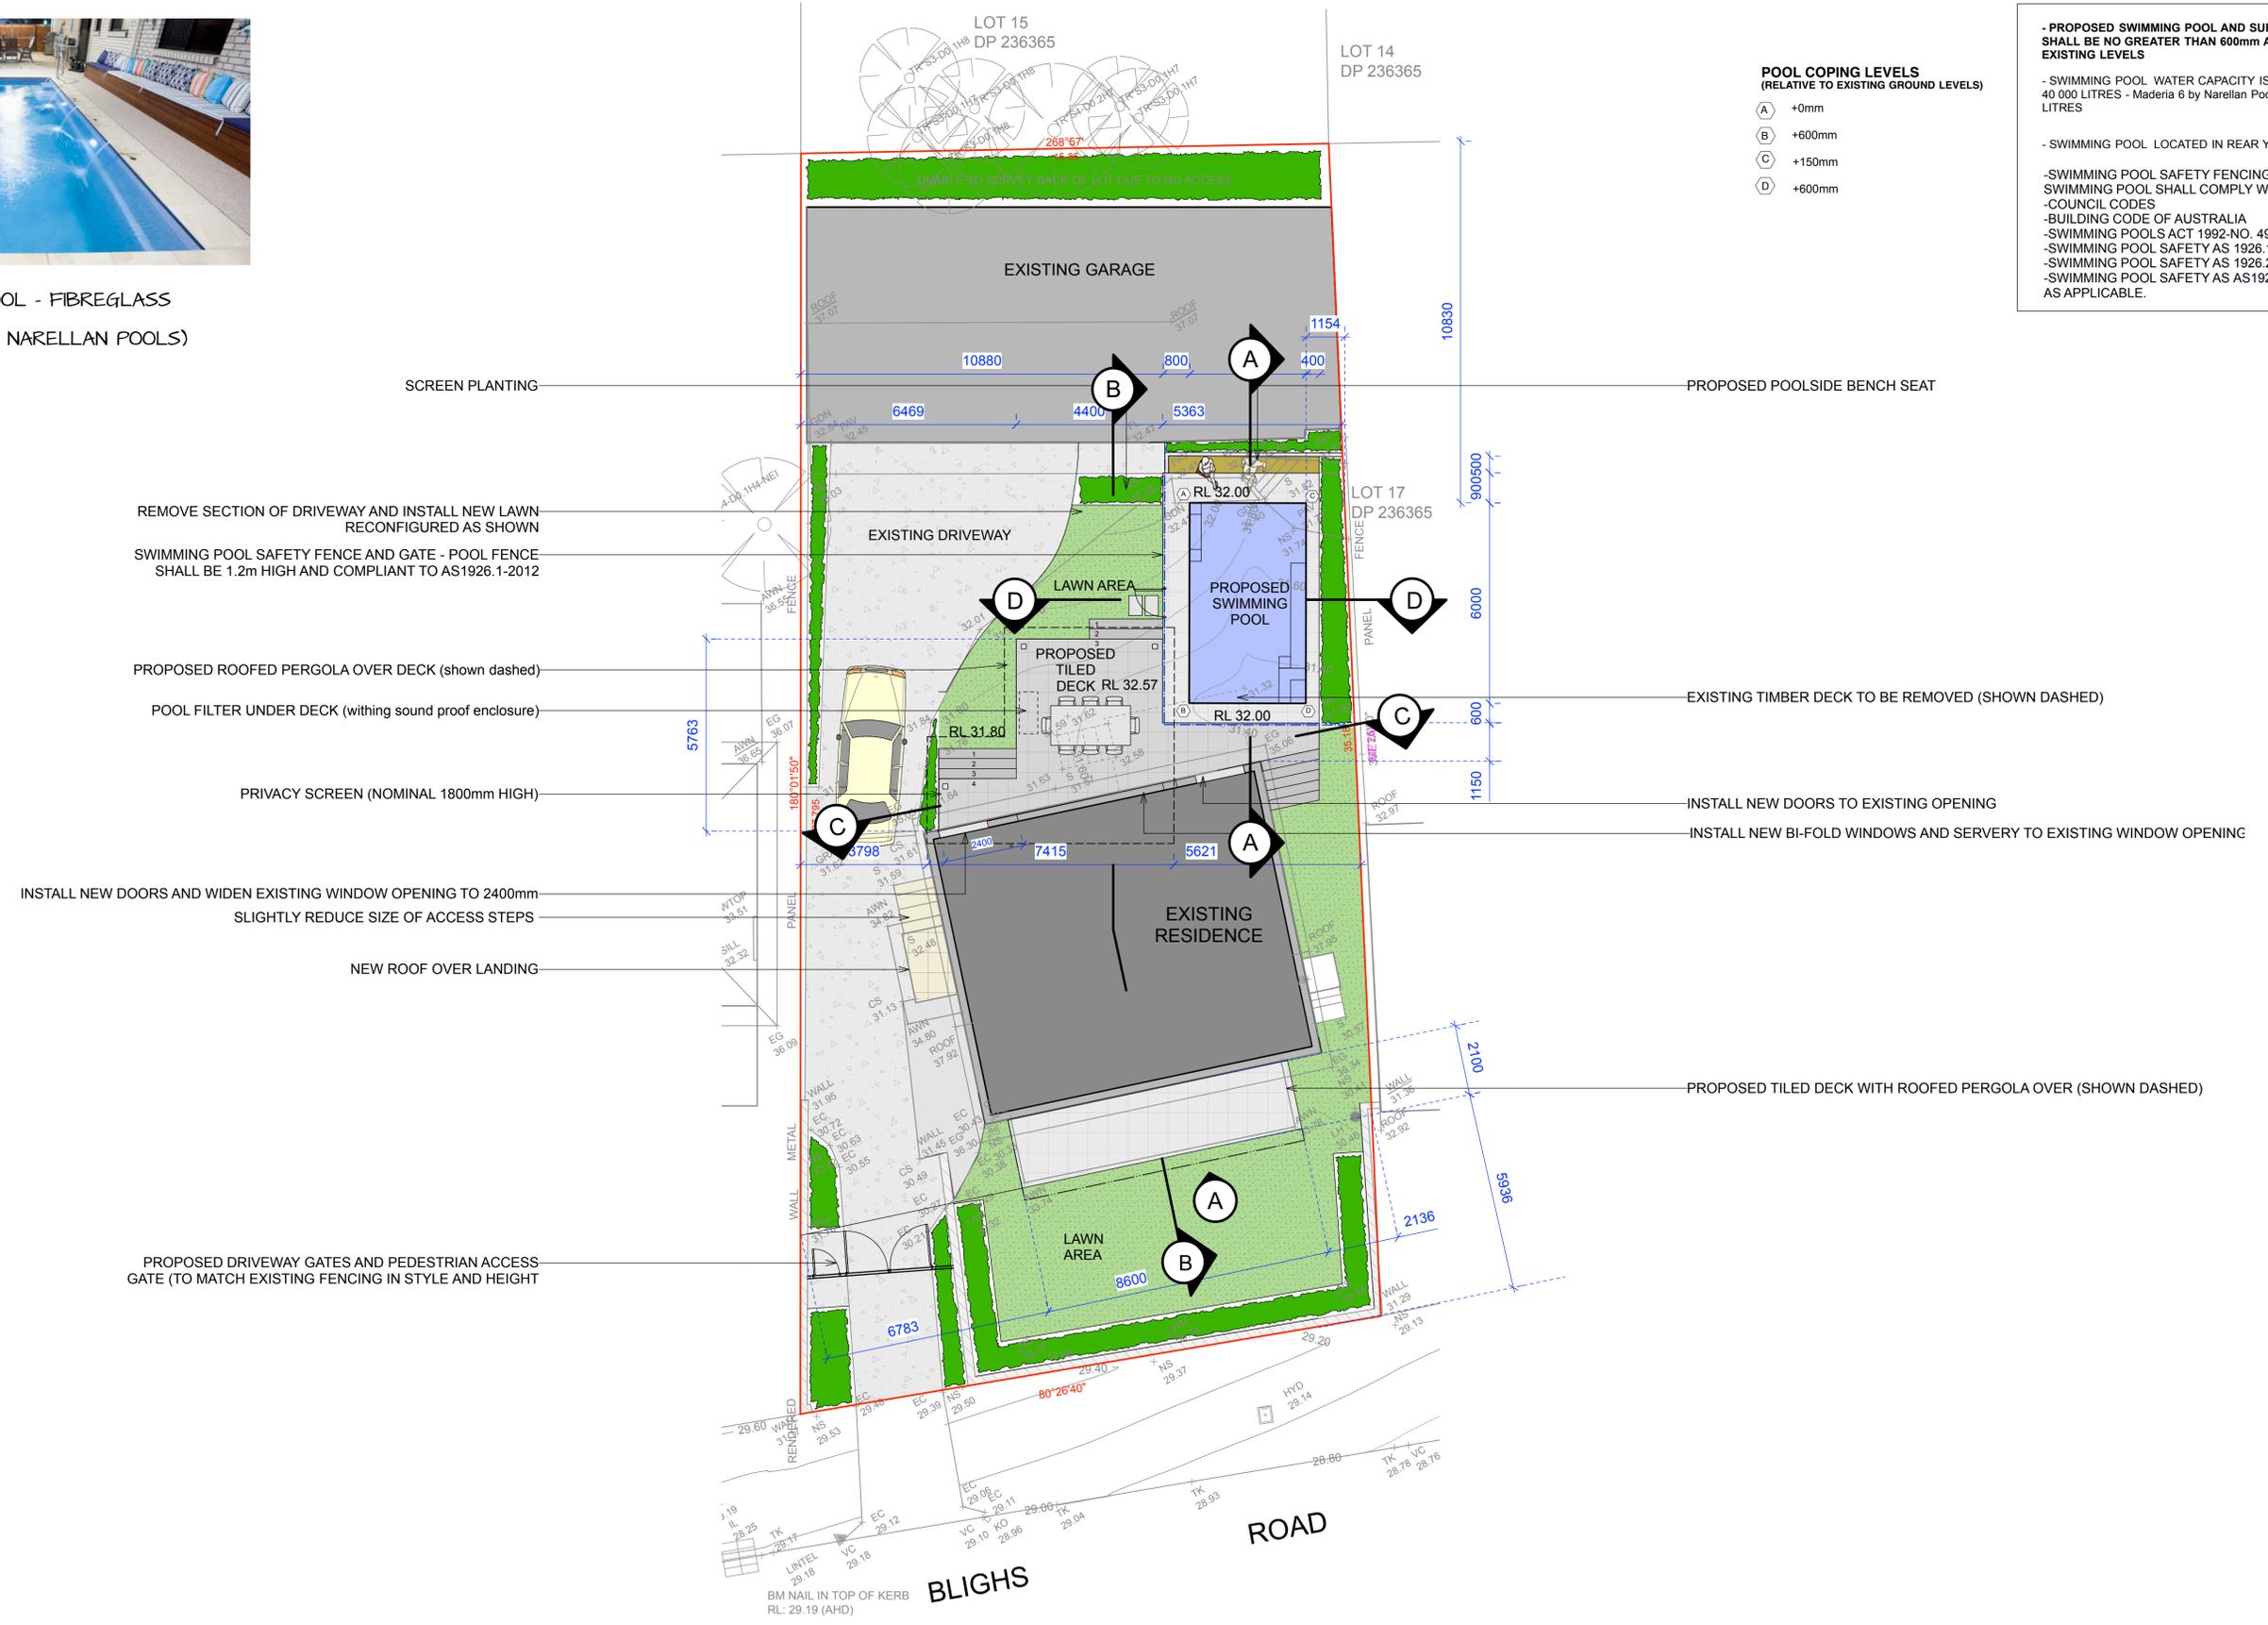

PROPOSED POOL - FIBREGLASS
(MADERIA 6 BY NARELLAN POOLS)

- PROPOSED SWIMMING POOL AND SURROUNDS SHALL BE NO GREATER THAN 600mm ABOVE EXISTING LEVELS
- SWIMMING POOL WATER CAPACITY IS LESS THAN 40 000 LITRES - Maderia 6 by Narellan Pool - 19,000 LITRES
- SWIMMING POOL LOCATED IN REAR YARD
- SWIMMING POOL SAFETY FENCING & SWIMMING POOL SHALL COMPLY WITH:
 - COUNCIL CODES
 - BUILDING CODE OF AUSTRALIA
 - SWIMMING POOLS ACT 1992-NO. 49
 - SWIMMING POOL SAFETY AS 1926.1-2007
 - SWIMMING POOL SAFETY AS 1926.2-2007
 - SWIMMING POOL SAFETY AS AS1926.1-2012 AS APPLICABLE.

- POOL COPING LEVELS**
(RELATIVE TO EXISTING GROUND LEVELS)
- (A) +0mm
 - (B) +600mm
 - (C) +150mm
 - (D) +600mm



CONTOUR
LANDSCAPE ARCHITECTURE
PO Box 698 MONA VALE NSW 1660
Tel: 0434 500 705 - AIDL


PROJECT
Adrian & Amanda Cirillo
12 Blighs Road,
Cromer, NSW 2099


NOTES
comply with building code of australia and all relevant australian standards
all works shall be in accordance with development application and construction certificate conditions of consent
all levels to ahd
refer to survey information relating to existing site data
verify all dimensions prior to works
do not scale from drawings
use figured dimensions in preference to scaling
refer all discrepancies to landscape architect for determination
this drawing is copyright and must not be retained, copied, used or reproduced in any way without prior written permission of contour landscape architects.

DATE	REV.	ISSUE
01/08/19	A	
02/09/19	B	
25/09/19	C	

DATE: 01/08/19
SCALE: 1:100 @ A1
1:200 @ A3
DRAWN: SW

DRAWING
SITE PLAN
DRAWING NO:
C1_N1
REV:
C

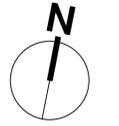


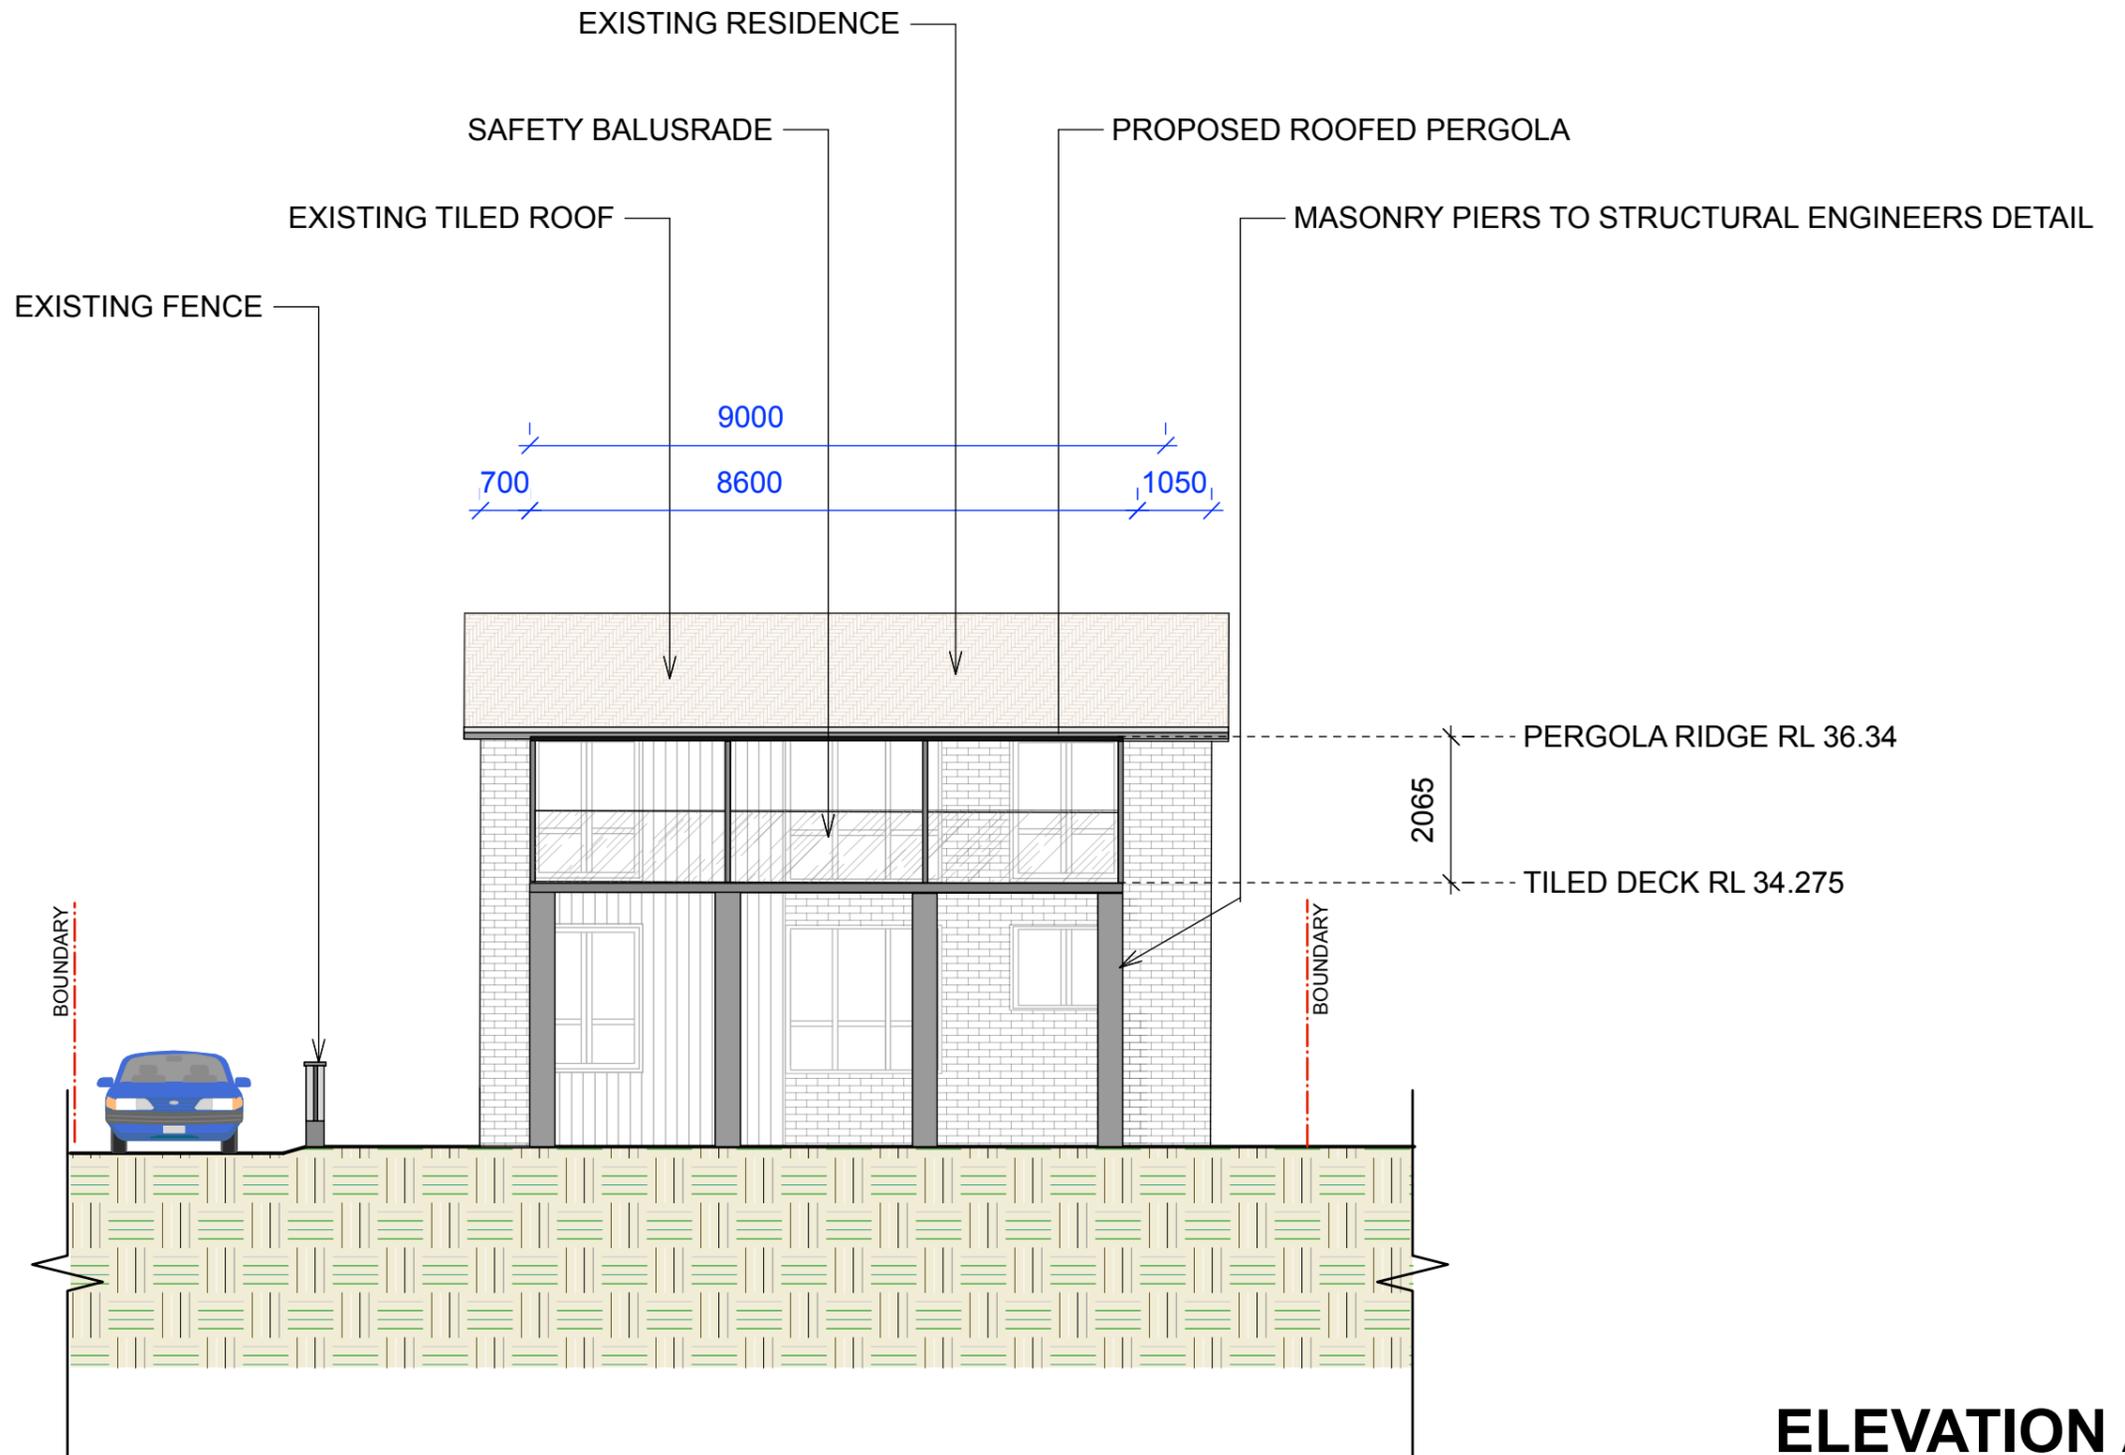

ELEVATION A
 SCALE 1:100
 (DIAGRAMMATIC ONLY)



Sun Angles

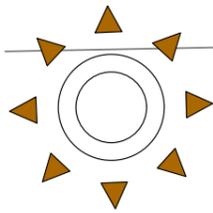

LOT 5
SEC 123
DP 237491

LOT 15
DP 236365

LOT 14
DP 236365






LOT 10
SEC 123
DP 237491

LOT 17
DP 236365

BRICK HOUSE
TILE ROOF
No 14

BRICK GARAGE
METAL ROOF

BLIGHS
ROAD

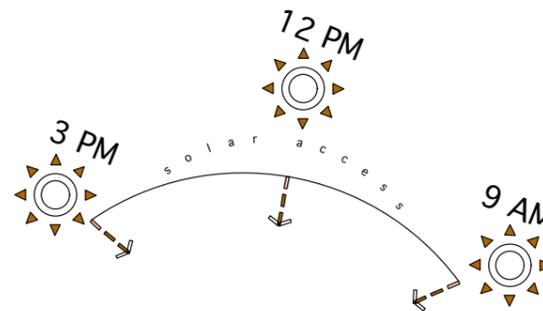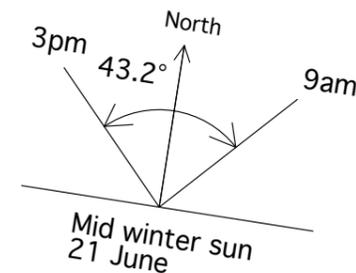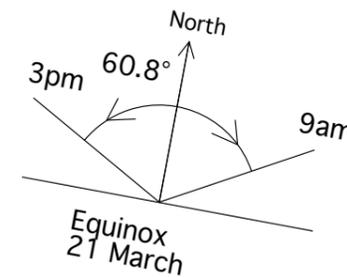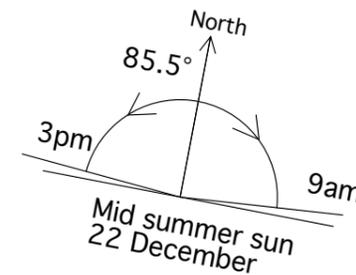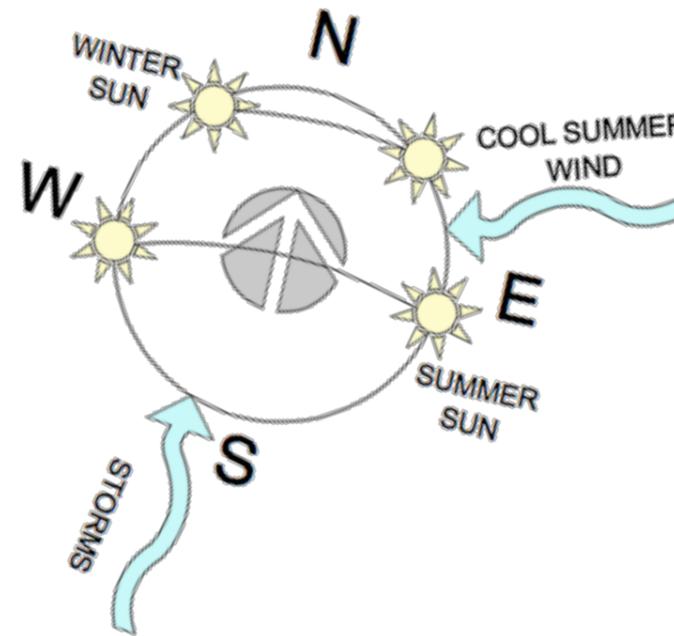

summer winds
predominant

NOTES

comply with building code of australia and all relevant australian standards
all works shall be in accordance with development application and construction certificate conditions of consent
all levels to ahd
refer to survey information relating to existing site data
verify all dimensions prior to works
do not scale from drawings
use figured dimensions in preference to scaling
refer all discrepancies to landscape architect for determination
this drawing is copyright and must not be retained, copied, used or reproduced in any way without prior written permission of
contour landscape architects.

DATE: 25/09/19
REV: A

DATE: 01/08/19

SCALE: 1:100 @ A3

DRAWN: SW

DRAWING
SITE ANALYSIS PLAN

DRAWING NO:
C7_N1

REV:
A



CONTOUR
LANDSCAPE ARCHITECTURE

PO Box 698 MONA VALE NSW 1660
Tel: 0434 500 705 - AIDLM

PROJECT
Adrian & Amanda Cirillo

12 Blighs Road,
Cromer, NSW 2099

