


NOTE:
PLANS ARE INDICATIVE ONLY. NO CHANGES ARE PROPOSED TO THE EXISTING STORMWATER
MANAGEMENT AND PLANS PREPARED BY NORTHERN BEACHES CONSULTING ENGINEERS PTY LTD,
DATED SEPTEMBER 2010, AND FORMING PART OF CC 210/244.

FOR DETAILS PLEASE REFER TO THE STORMWATER MANAGEMENT PLANS PREPARED BY NORTHERN
BEACHES CONSULTING ENGINEERS PTY LTD, DATED SEPTEMBER 2010, AND FORMING PART OF CC
210/244.

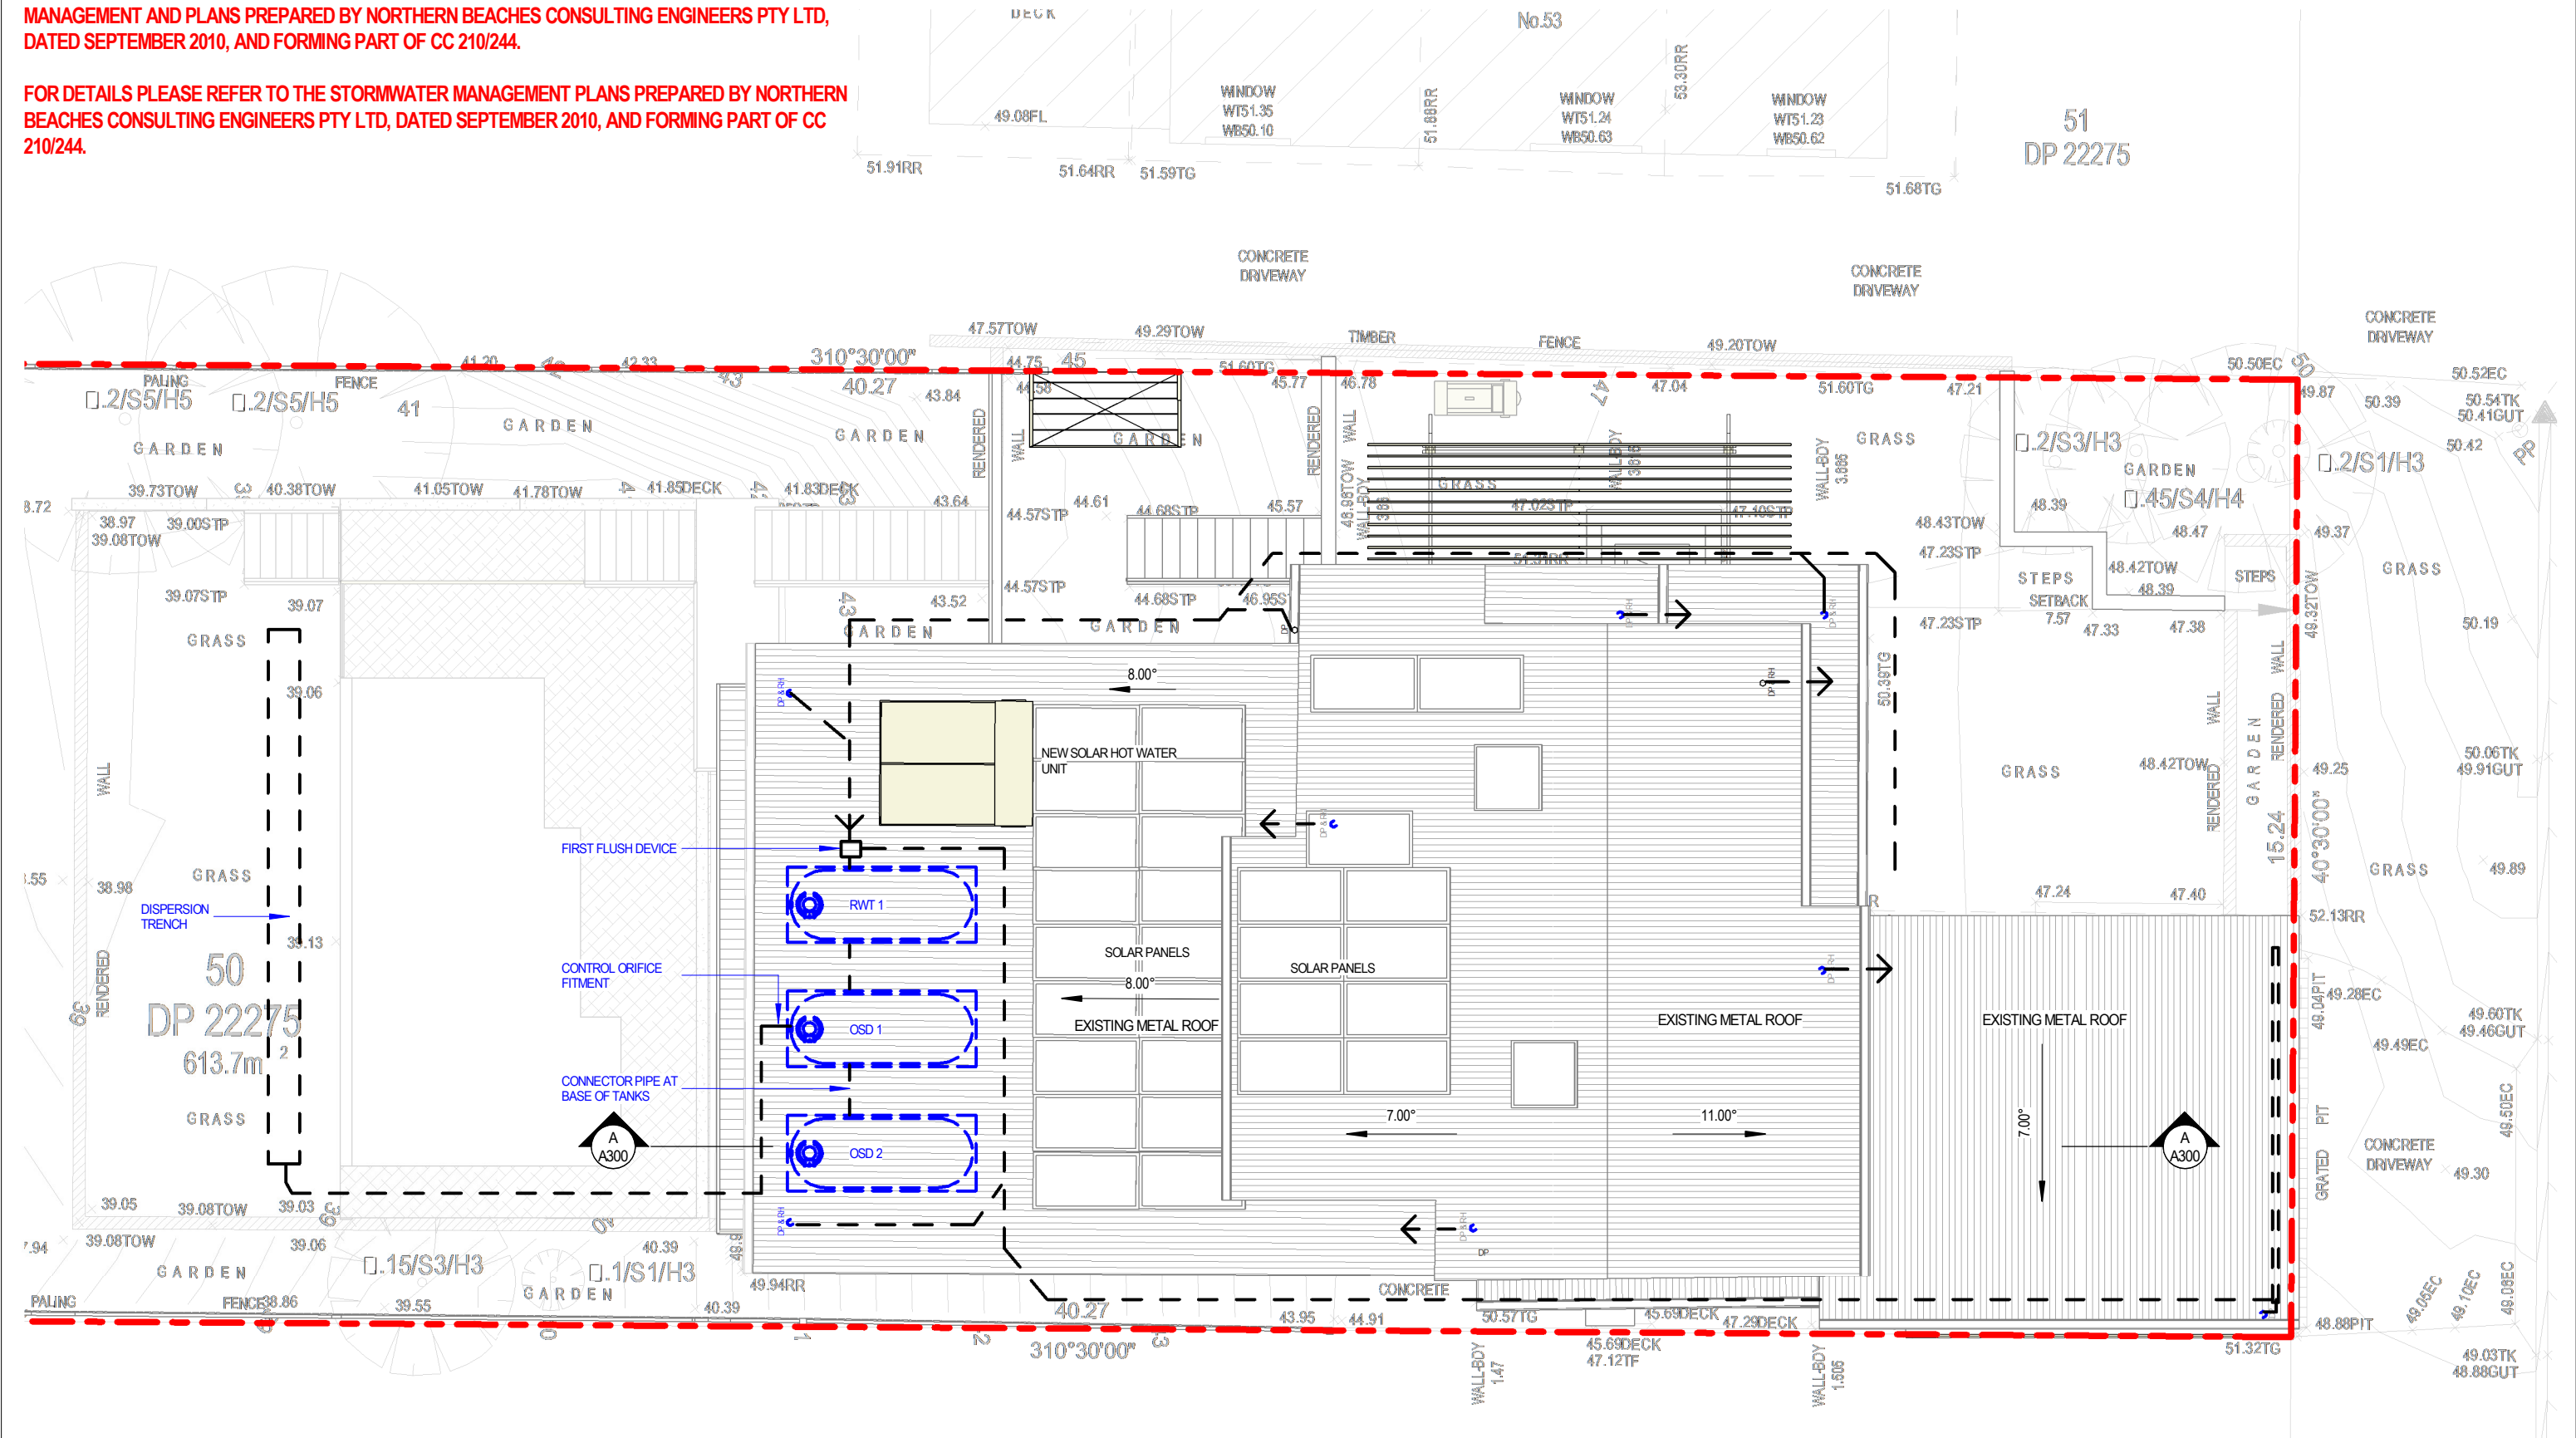


ROOF PLAN/ EXISTING STORMWATER

ISSUE FOR DA - NOT FOR CONSTRUCTION

Rev	Revision	By	Date
P1	CONCEPT PLANS	BC	27-08-24
P2	PRELIMINARY PLANS	BC	25-09-24
P3	PRELIMINARY PLANS	BC	14-11-24
P4	PRELIMINARY PLANS	BC	25-11-24
A	ISSUE FOR DA	BC	17-01-25
B	STORMWATER	BC	10-04-25
C	CORRECTION ON STORMWATER	BC	28-04-25

GENERAL NOTES:
The information contained in this document is copyright of Design Plus Drafting and may not be used or reproduced for any other project or purpose without written permission.
All dimensions are in millimetres and frame to frame. All dimensions and levels may be inaccurate by +/- 100mm. Dimensions and levels to be verified on site by builder/consultant/supplier and any discrepancies to be reported for direction prior to commencement of any work.
Do not scale from drawings. Design Plus Drafting cannot guarantee the accuracy of content and format for copies of drawings issued electronically. Drawings are to be read in conjunction with all other contract and relevant documents.
The drawing shall not be used for construction unless labelled "For Construction" and authorized for issue. Construction is not to commence until approval is determined by relevant council.
All construction in accordance with all relevant building codes. All structural, mechanical & hydraulic details (if required) are to be prepared by a qualified engineer. Boundary setbacks to be confirmed by a qualified surveyor.

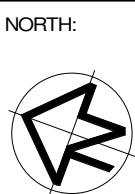

DESIGN PLUS DRAFTING
Suite C1 - 415 Illawarra Road, Marrickville, NSW 2204
Ph: (02) 9565 2265 www.designplusedrafting.com.au

CLIENT:
JULIE & ANDREW SHAW
ADDRESS:
**55 BINBURRA AVE
AVALON BEACH
NORTHERN BEACHES COUNCIL**

DATE: **28-04-25**
SCALE: **1 : 100 @ A3**
PROJECT No: **A16,090**
ISSUE: **C** (Please discard all other plans)

SHEET NO:
A104