

Architexture

All construction work to be performed in accordance with Australian Standards and Building Code of Australia 2023.

Copyright: Tye Design reserve all rights. This drawing and Council approval remains the property of Tye Design and is protected by international copyright laws. These drawings may not be copied, publicised or used without permission of Tye Design. The information and ideas contained within these drawings is the intellectual property of Darren Tye.

Tye Design will be vigilant in enforcing our rights in regards to breaches of copyright.

Dimensions shall not be obtained by scaling off drawings. All dimensions shall be site checked prior to commencement of works. All measurements on plans are subject to change due to site variances, engineering requirements and Council conditions.



Project Name :
ALTS & ADS

Drawing Title :
BASEMENT FLOOR PLAN

Project Number:
0411 Abagian 2B

Client Name :
Abagian

Client Address :
182 Headland Rd North Curl Curl

Architect:
Darren Tye


Status :
Development Application

Plot Date :
Thursday, 25 April 2024

File Location:
2023 Abagian DA.pln

Scale : **1:###**

Drawing No. : **10**

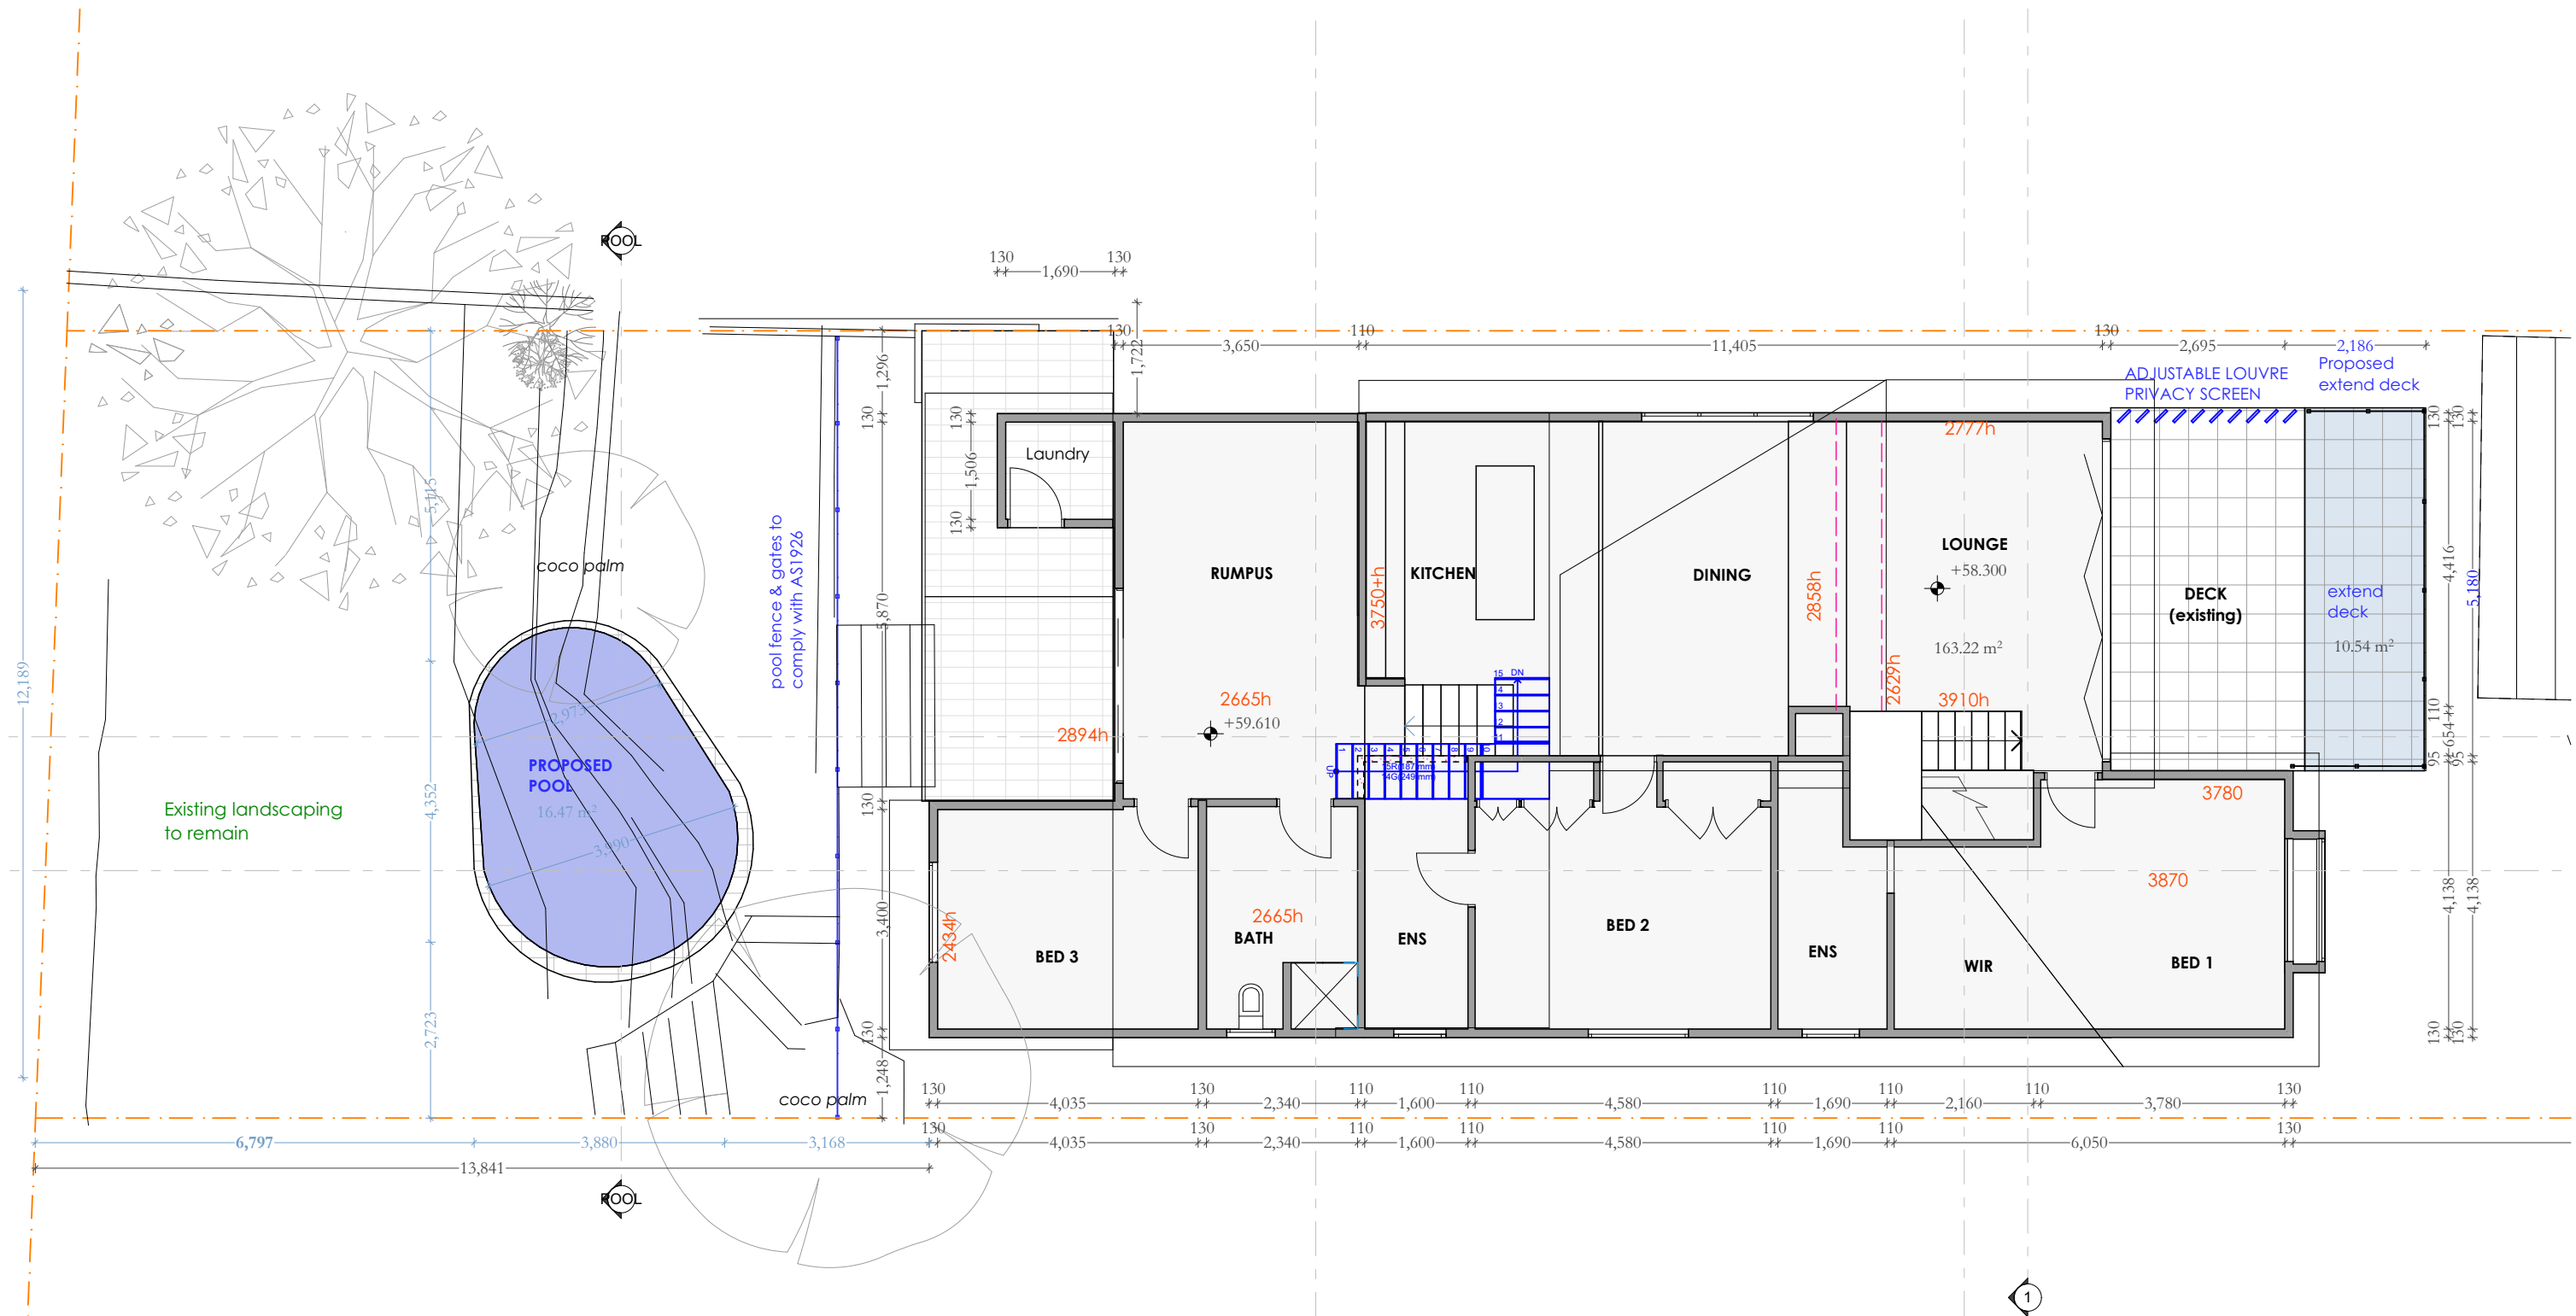

Architecture

All construction work to be performed in accordance with Australian Standards and Building Code of Australia 2023.

Copyright: Tye Design reserve all rights. This drawing and Council approval remains the property of Tye Design and is protected by international copyright laws. These drawings may not be copied, publicised or used without permission of Tye Design. The information and ideas contained within these drawings is the intellectual property of Darren Tye.

Tye Design will be vigilant in enforcing our rights in regards to breaches of copyright.

Dimensions shall not be obtained by scaling off drawings. All dimensions shall be site checked prior to commencement of works. All measurements on plans are subject to change due to site variances, engineering requirements and Council conditions.




Project Name :
ALTS & ADS

Drawing Title :
GROUND FLOOR (EXISTING)

Project Number:
0411 Abagian 2B

Client Name :
Abagian

Client Address :
182 Headland Rd North Curl Curl

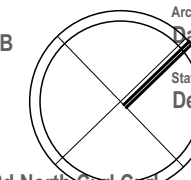


Architect:
Darren Tye
Status:
Development Application

Plot Date :
Thursday, 25 April 2024

File Location:
2023 Abagian DA.pln

Scale : **1:###**

Drawing No. : **11**

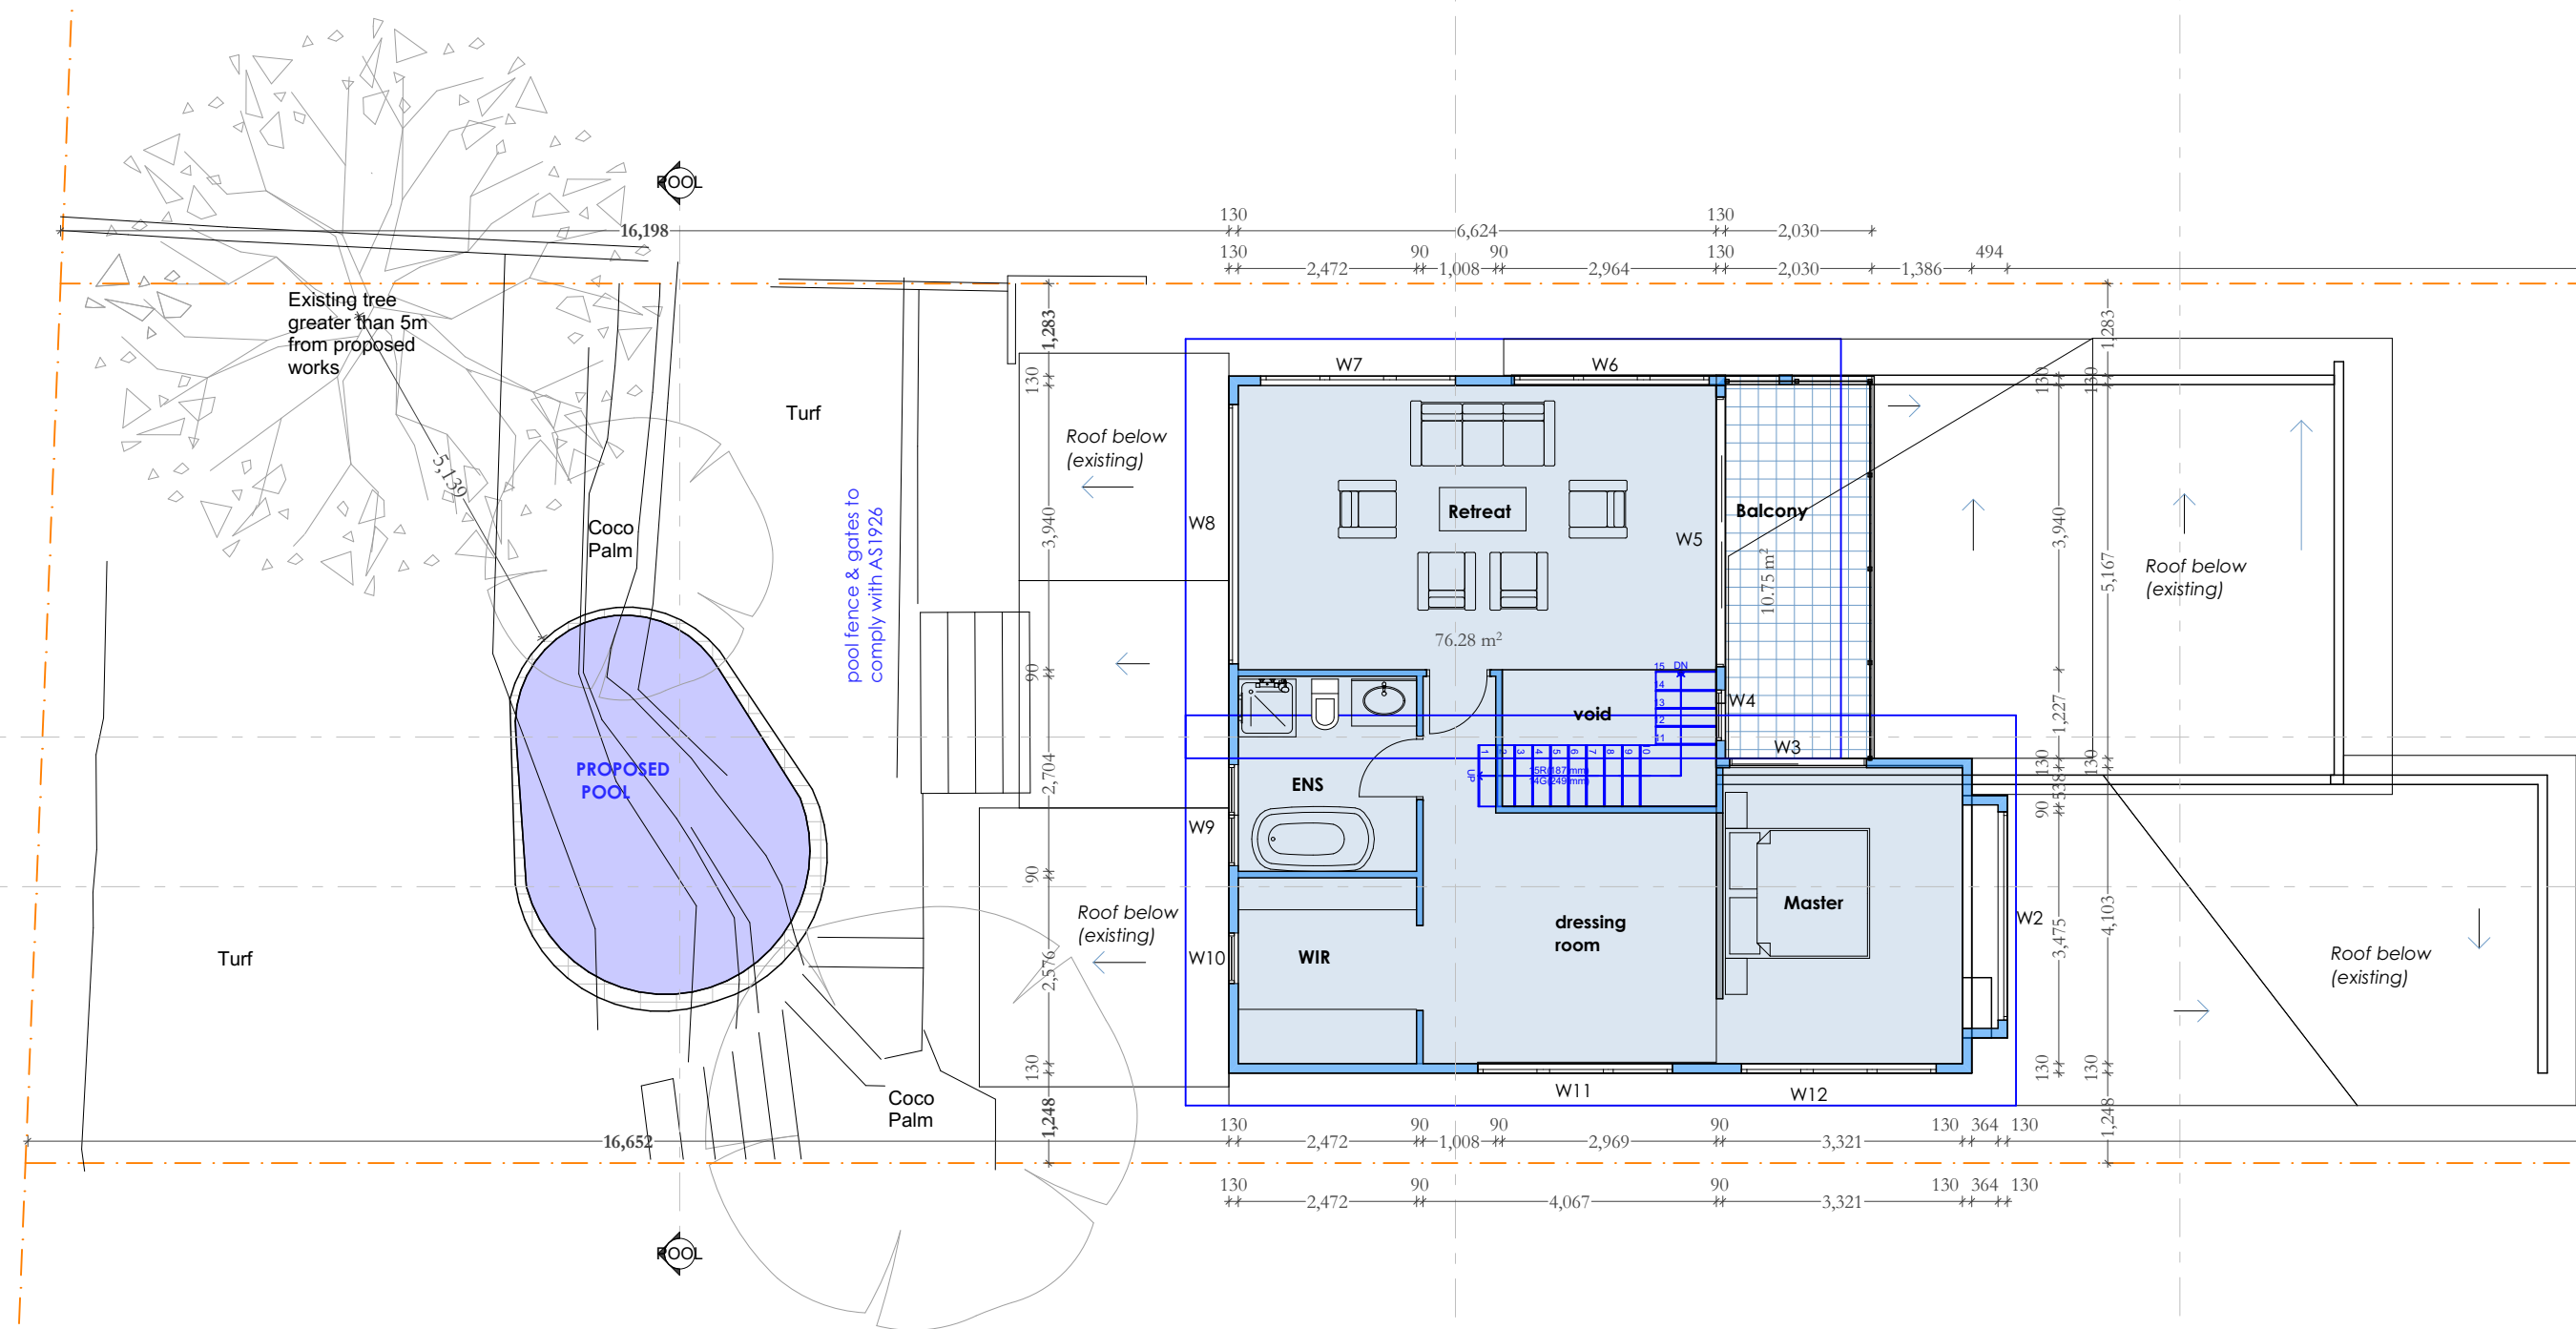

Architexture

All construction work to be performed in accordance with Australian Standards and Building Code of Australia 2023.

Copyright: Tye Design reserve all rights. This drawing and Council approval remains the property of Tye Design and is protected by international copyright laws. These drawings may not be copied, publicised or used without permission of Tye Design. The information and ideas contained within these drawings is the intellectual property of Darren Tye.

Tye Design will be vigilant in enforcing our rights in regards to breaches of copyright.

Dimensions shall not be obtained by scaling off drawings. All dimensions shall be site checked prior to commencement of works. All measurements on plans are subject to change due to site variances, engineering requirements and Council conditions.




Project Name :
ALTS & ADS

Drawing Title :
FIRST FLOOR (PROPOSED)

Project Number:
0411 Abagian 2B

Client Name :
Abagian

Client Address :
182 Headland Rd North Curl Curl

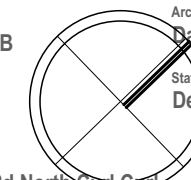



Architect:
Darren Tye
Status:
Development Application

Plot Date :
Thursday, 25 April 2024

File Location:
2023 Abagian DA.pln

Scale : **1:###**

Drawing No. : **12**

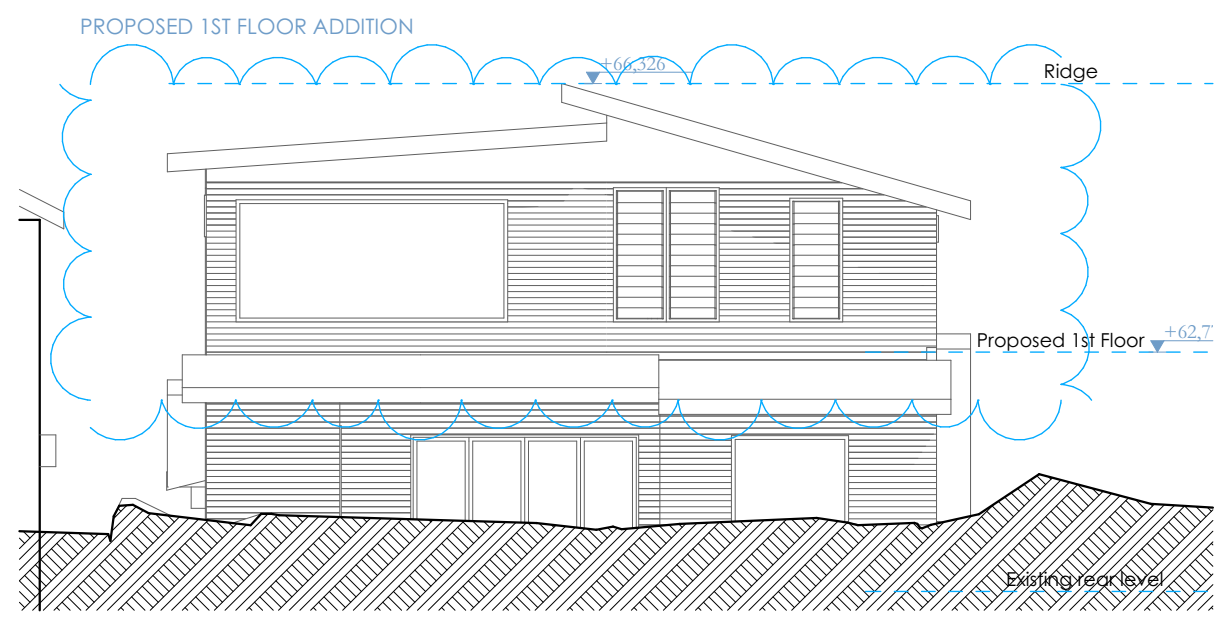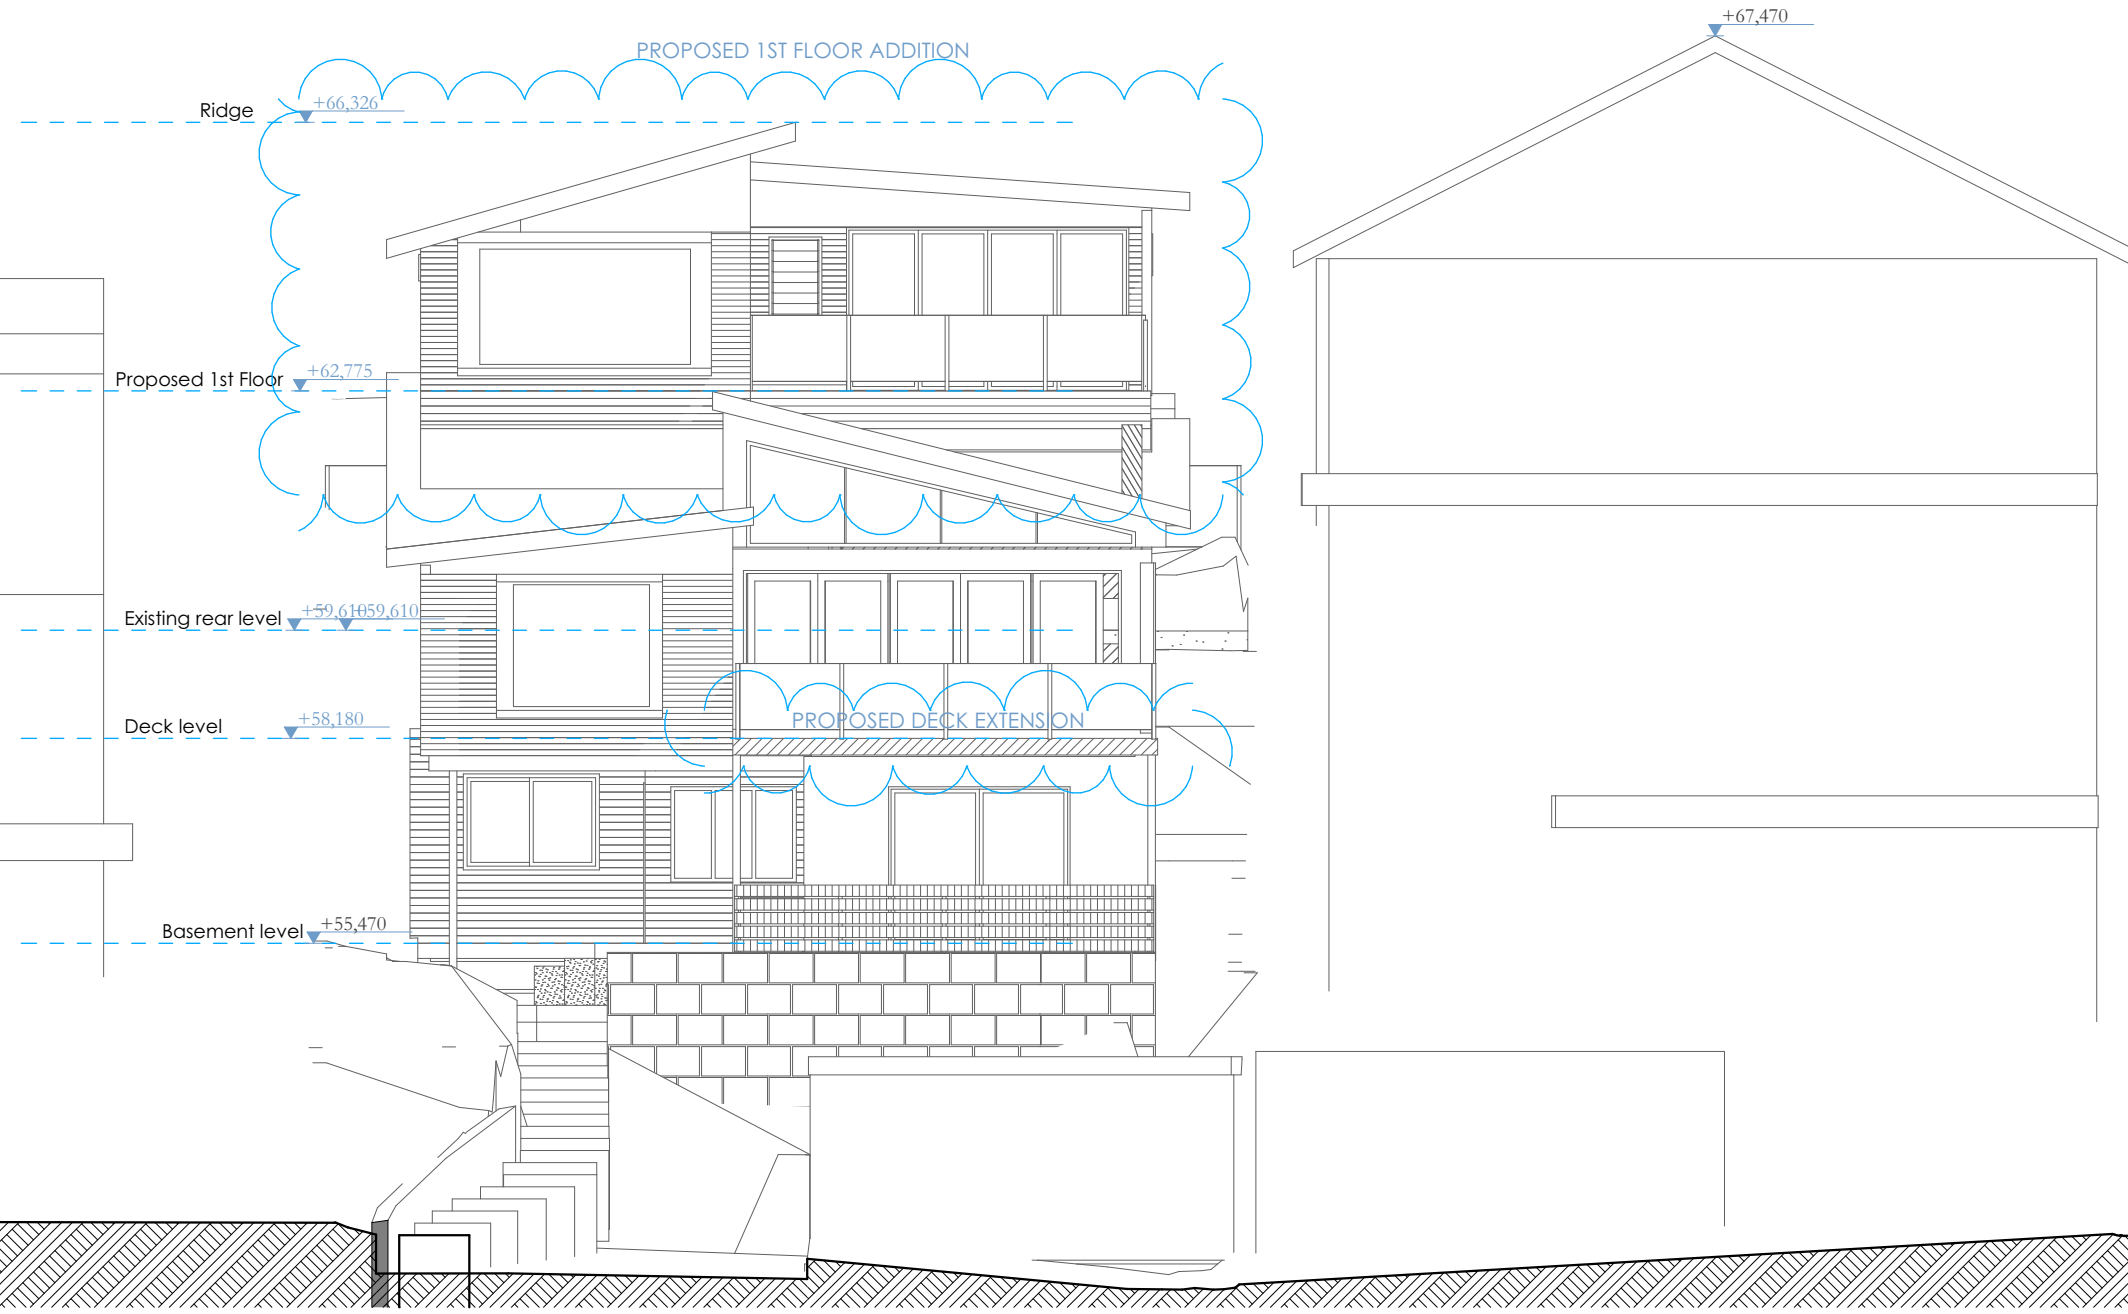

All construction work to be performed in accordance with Australian Standards and Building Code of Australia 2023.

Copyright: Tye Design reserve all rights. This drawing and Council approval remains the property of Tye Design and is protected by international copyright laws. These drawings may not be copied, publicised or used without permission of Tye Design.

The information and ideas contained within these drawings is the intellectual property of Darren Tye.

Tye Design will be vigilant in enforcing our rights in regards to breaches of copyright.

Dimensions shall not be obtained by scaling off drawings. All dimensions shall be site checked prior to commencement of works. All measurements on plans are subject to change due to site variances, engineering requirements and Council conditions.

Archi texture

EMAIL : darren@archi-texture.com.au
WEB : archi-texture.com.au

Project Name :
ALTS & ADS
Drawing Title :

ELEVATIONS N/S

Project Number:
0411 Abagian 2B

Client Name :
Abagian

Client Address :
182 Headland Rd North Curl Curl



Architect:
Darren Tye

Status :
Development Application

Plot Date :
Thursday, 25 April 2024

File Location:
2023 Abagian DA.pln

Scale : **1:100 @ A3**
Drawing No. : **20**

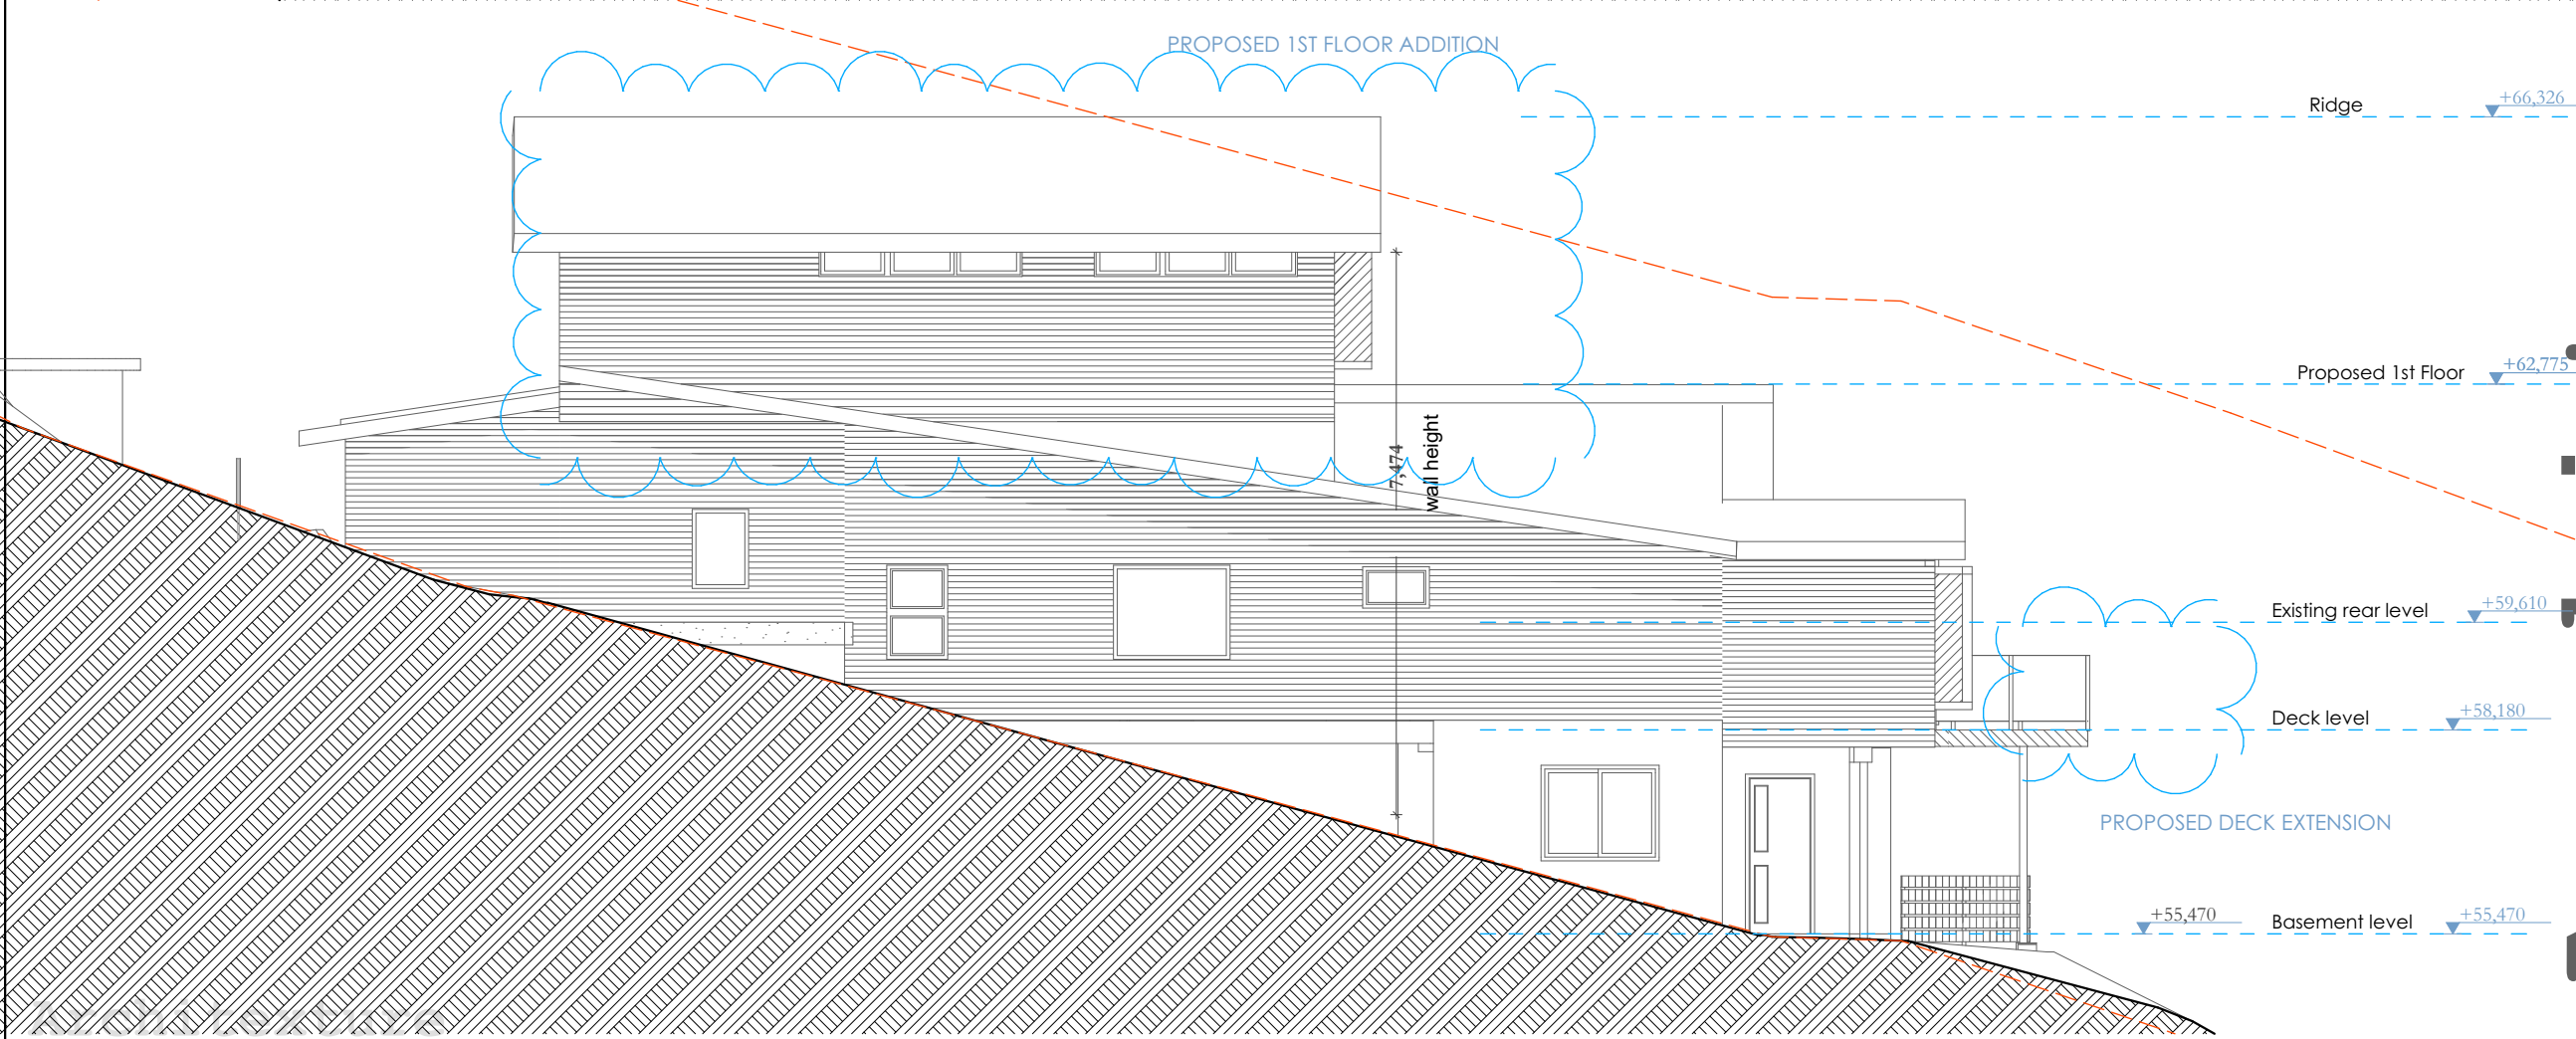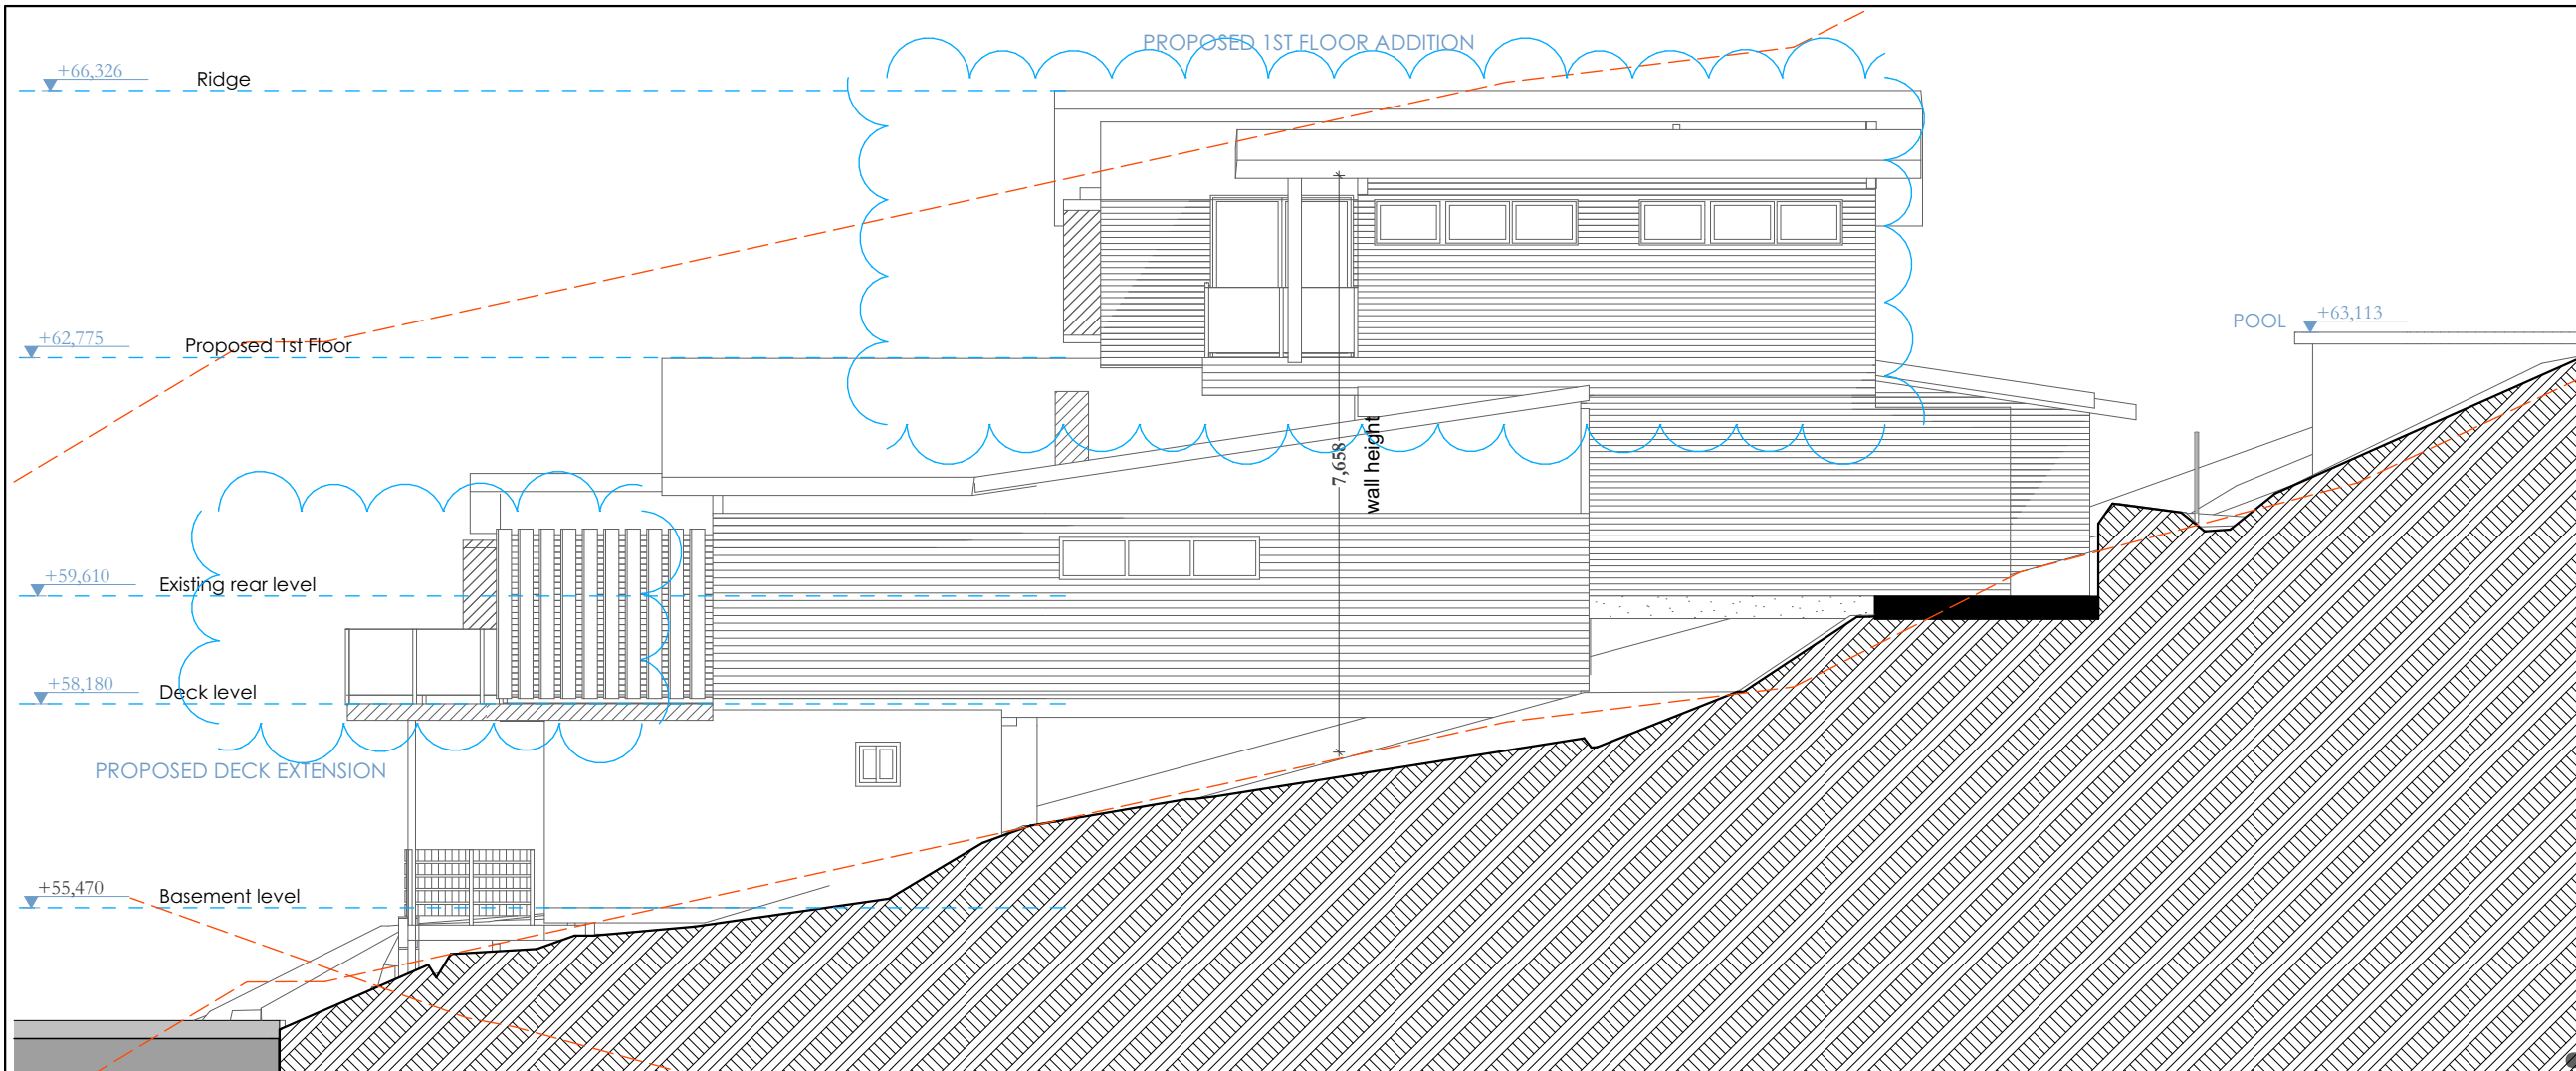

All construction work to be performed in accordance with Australian Standards and Building Code of Australia 2023.

Copyright: Tye Design reserve all rights. This drawing and Council approval remains the property of Tye Design and is protected by international copyright laws. These drawings may not be copied, publicised or used without permission of Tye Design.

The information and ideas contained within these drawings is the intellectual property of Darren Tye.

Tye Design will be vigilant in enforcing our rights in regards to breaches of copyright.

Dimensions shall not be obtained by scaling off drawings. All dimensions shall be site checked prior to commencement of works. All measurements on plans are subject to change due to site variances, engineering requirements and Council conditions.

Archi texture

EMAIL : darren@archi-texture.com.au
WEB : archi-texture.com.au

Project Name :
ALTS & ADS
Drawing Title :

ELEVATIONS EW

Project Number:
0411 Abagian 2B
Client Name :
Abagian
Client Address :
182 Headland Rd North Curl Curl

Architect:
Darren Tye
Status :
Development Application

Plot Date :
Thursday, 25 April 2024

File Location:
2023 Abagian DA.pln

Scale : **1:100 @ A3**
Drawing No. : **21**


All construction work to be performed in accordance with Australian Standards and Building Code of Australia 2023.

Copyright: Tye Design reserve all rights. This drawing and Council approval remains the property of Tye Design and is protected by international copyright laws. These drawings may not be copied, publicised or used without permission of Tye Design.

The information and ideas contained within these drawings is the intellectual property of Darren Tye.

Tye Design will be vigilant in enforcing our rights in regards to breaches of copyright.

Dimensions shall not be obtained by scaling off drawings. All dimensions shall be site checked prior to commencement of works. All measurements on plans are subject to change due to site variances, engineering requirements and Council conditions.

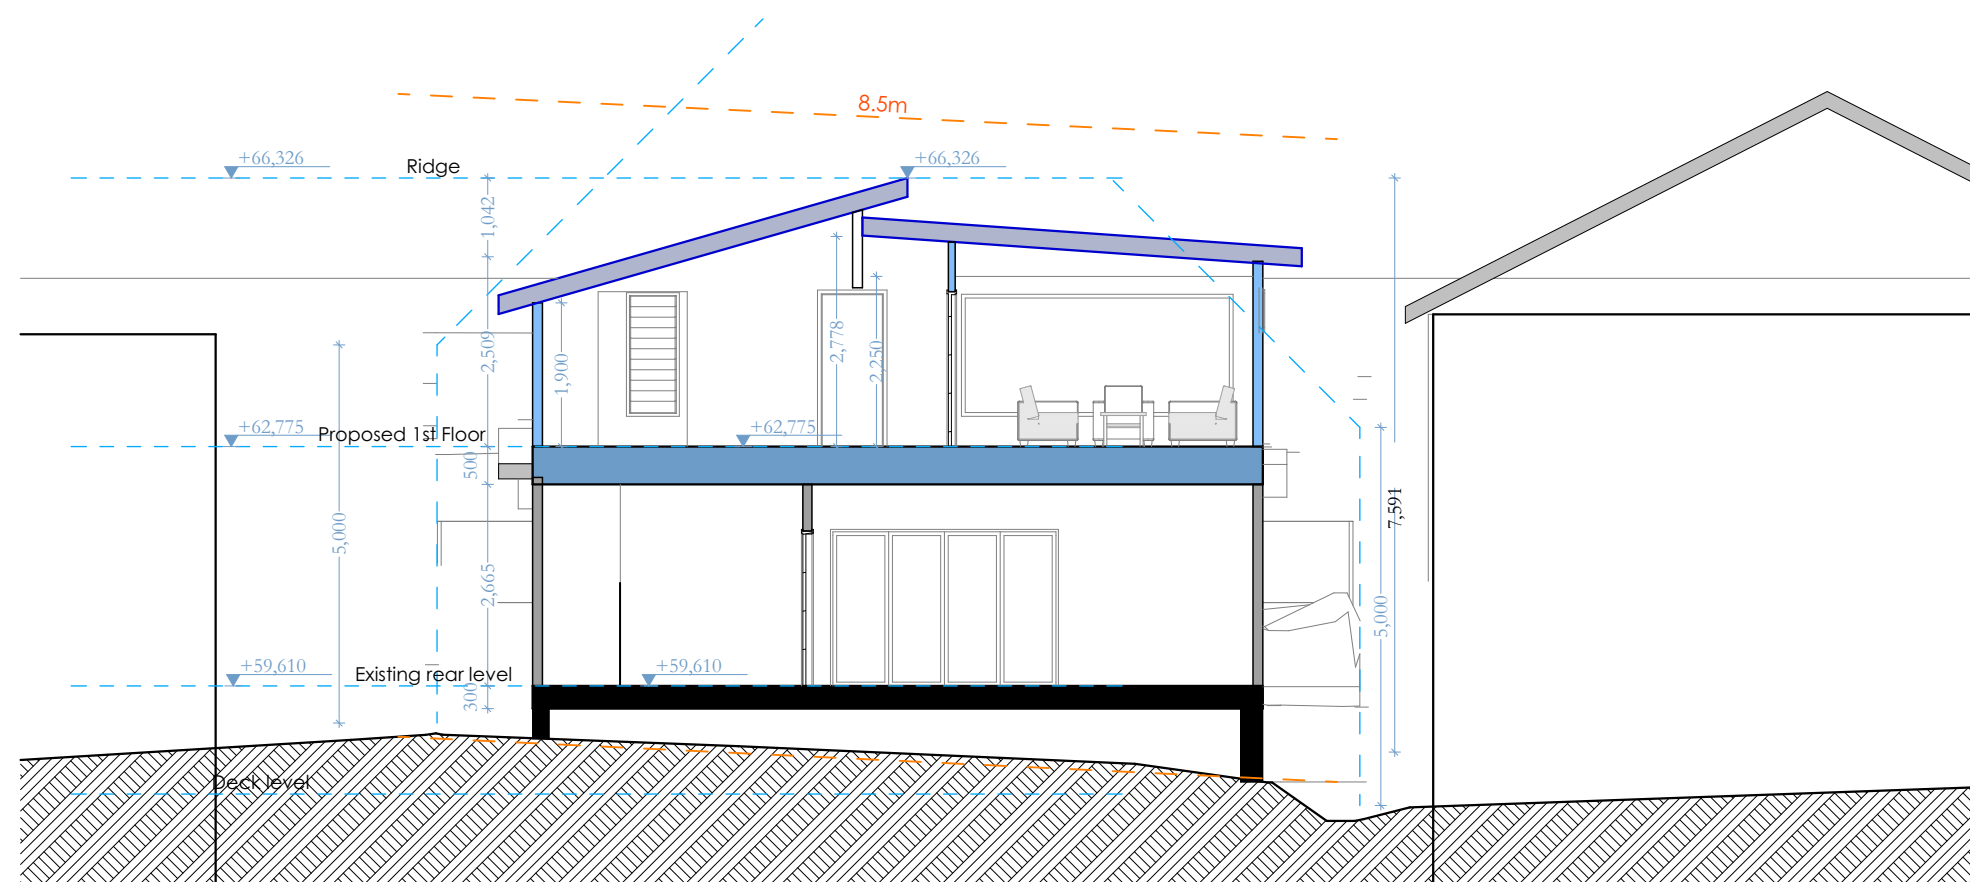

EMAIL : darren@archi-texture.com.au
WEB : archi-texture.com.au

Project Name :

ALTS & ADS

Drawing Title :

CROSS SECTION

Project Number:

0411 Abagian 2B

Client Name :

Abagian

Client Address :

182 Headland Rd North Curl Curl

Architect:

Darren Tye

Status :

Development Application

Plot Date :

Thursday, 25 April 2024


File Location:

2023 Abagian DA.pln

Scale : **1:100 @ A3**

Drawing No. : **22**

Archi texture

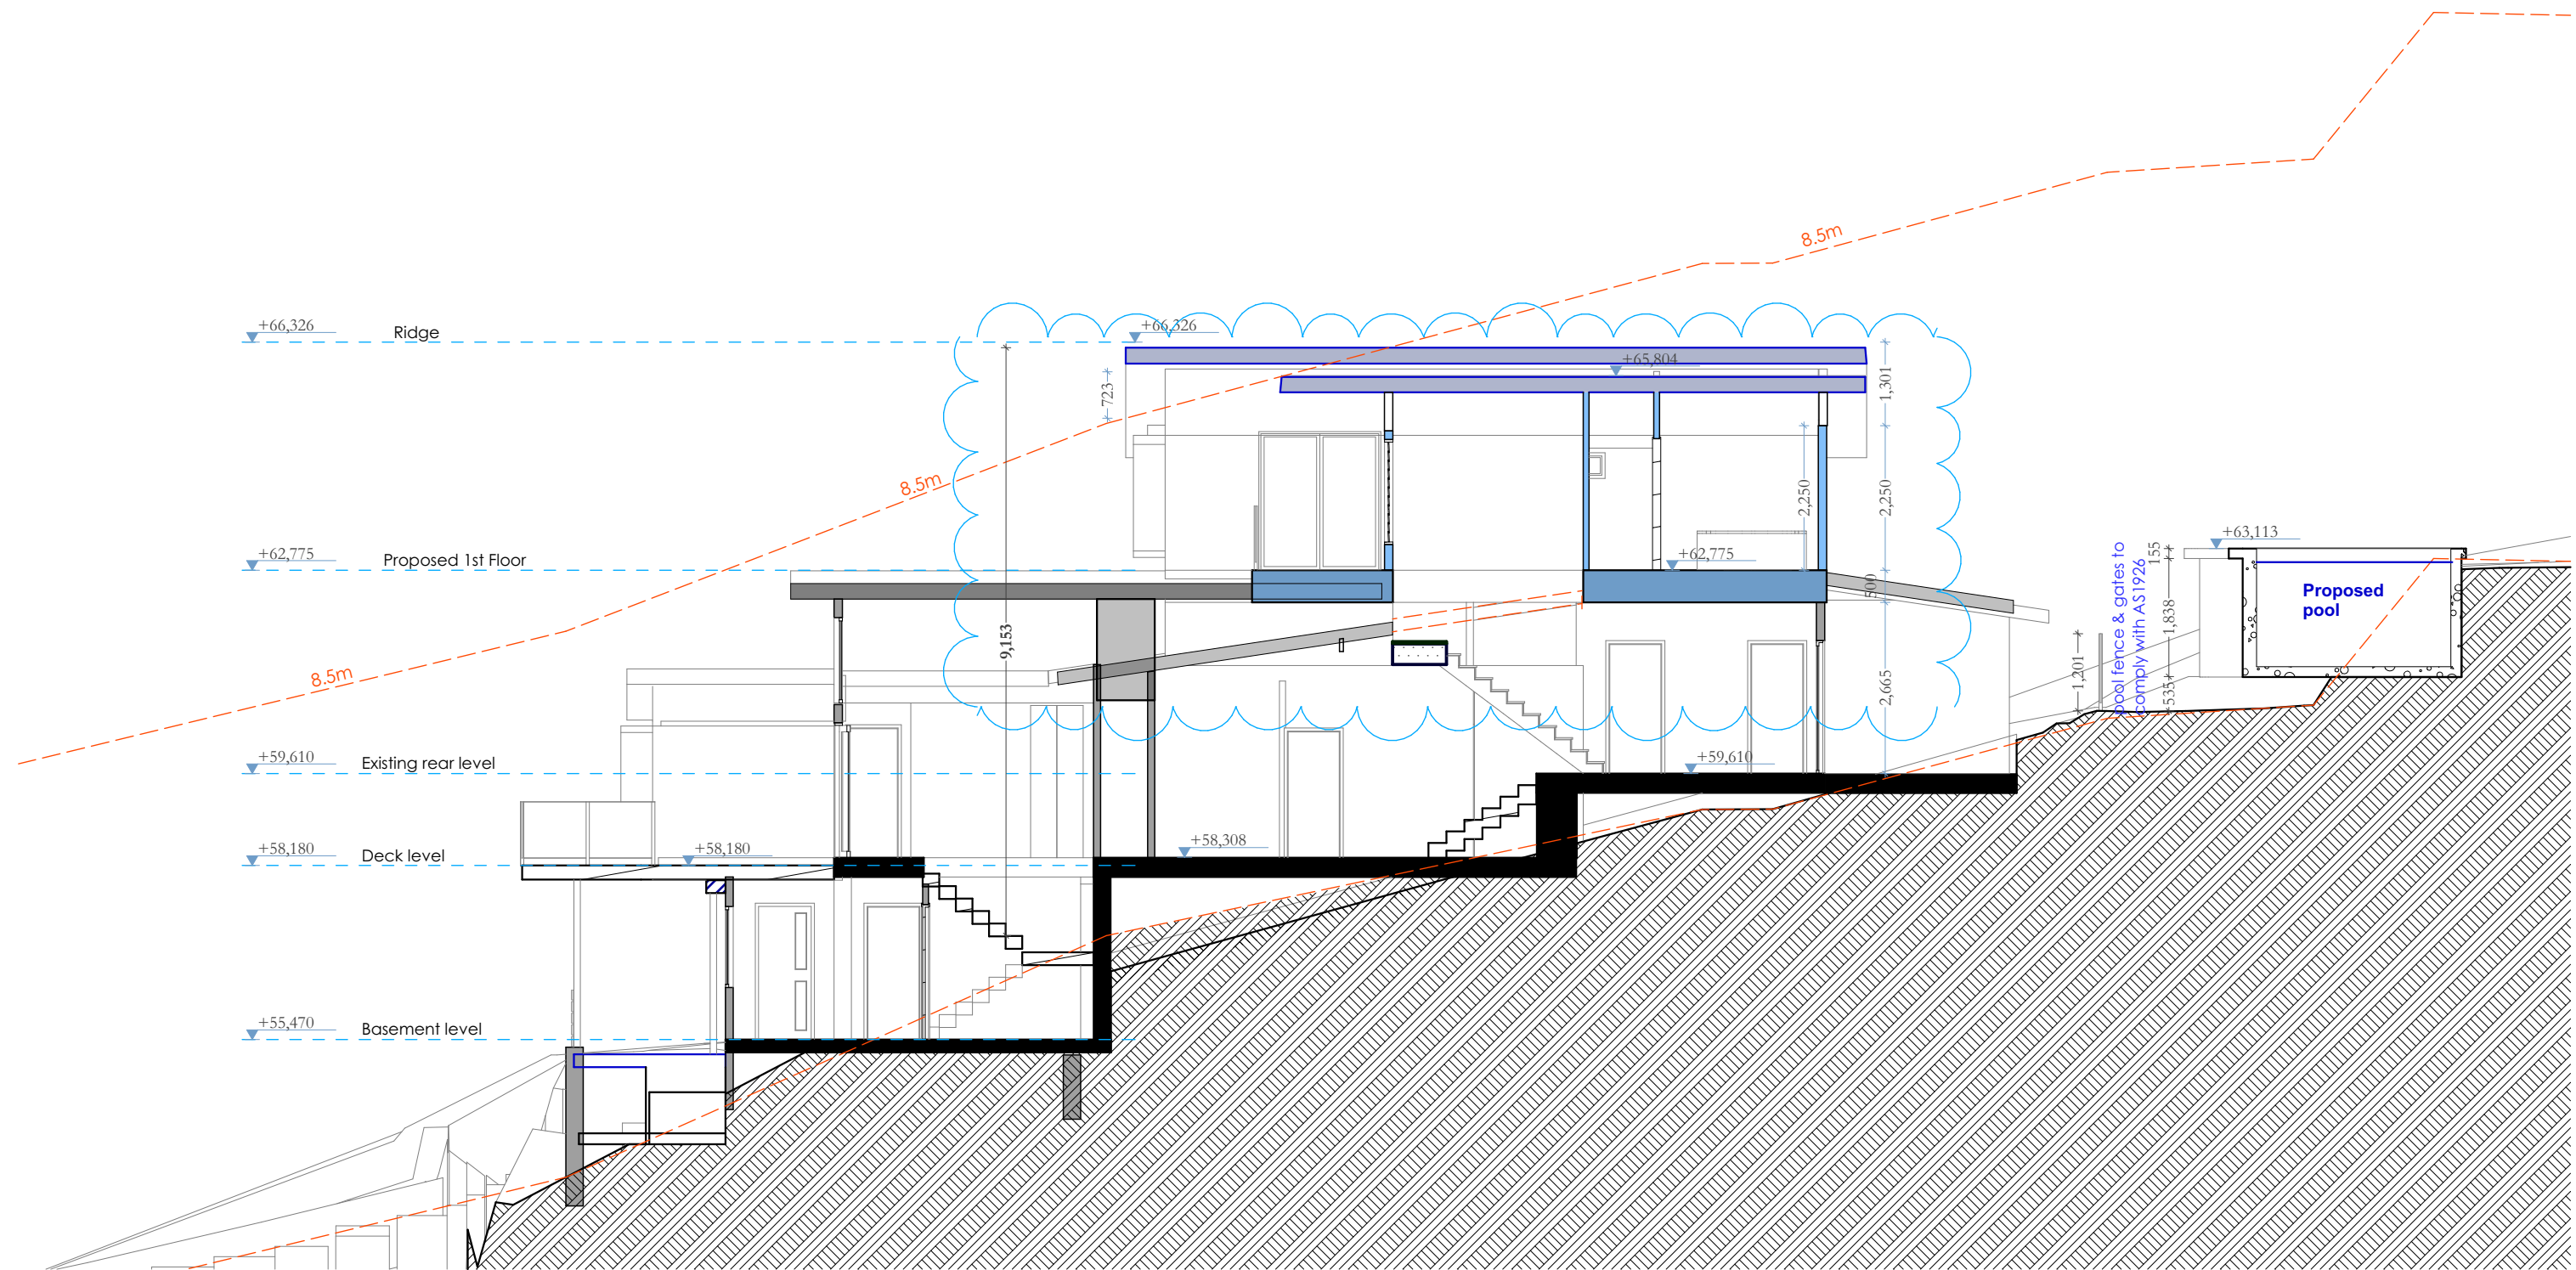

Architexture

All construction work to be performed in accordance with Australian Standards and Building Code of Australia 2023.

Copyright: Tye Design reserve all rights. This drawing and Council approval remains the property of Tye Design and is protected by international copyright laws. These drawings may not be copied, publicised or used without permission of Tye Design. The information and ideas contained within these drawings is the intellectual property of Darren Tye.

Tye Design will be vigilant in enforcing our rights in regards to breaches of copyright.

Dimensions shall not be obtained by scaling off drawings. All dimensions shall be site checked prior to commencement of works. All measurements on plans are subject to change due to site variances, engineering requirements and Council conditions.



Project Name :
ALTS & ADS

Drawing Title :
LONG SECTION

Project Number:
0411 Abagian 2B

Client Name :
Abagian

Client Address :
182 Headland Rd North Curl Curl

Architect:
Darren Tye


Status :
Development Application

Plot Date :
Thursday, 25 April 2024


File Location:
2023 Abagian DA.pln

Scale : **1:###**


Drawing No. : **23**

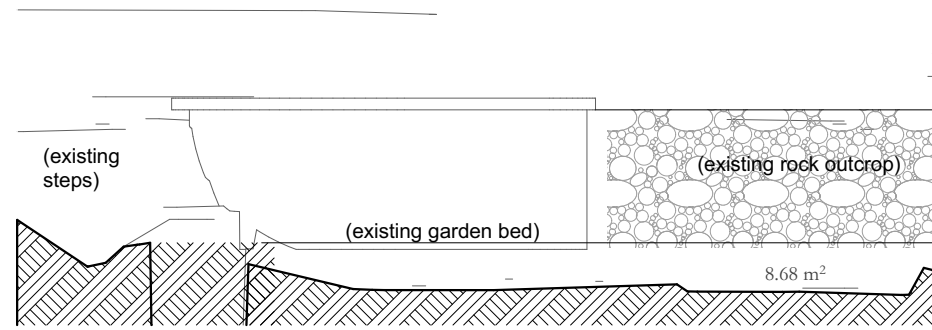


Pool SOUTH ELEVATION 1:100

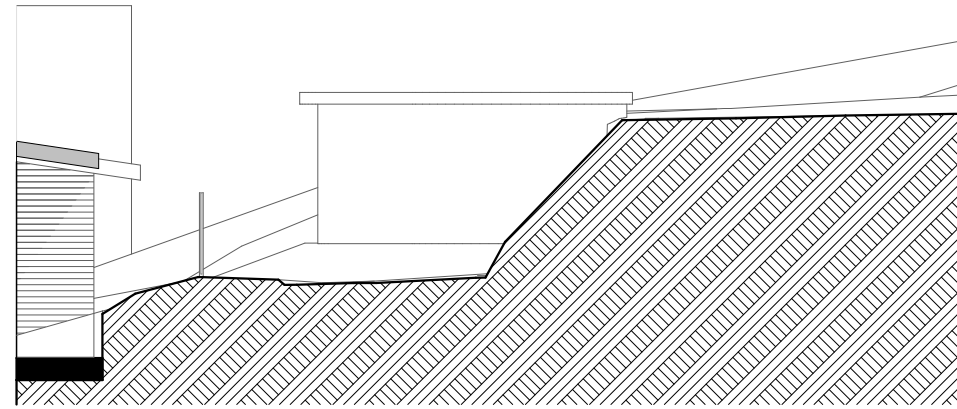


Pool1 EAST ELEVATION 1:100

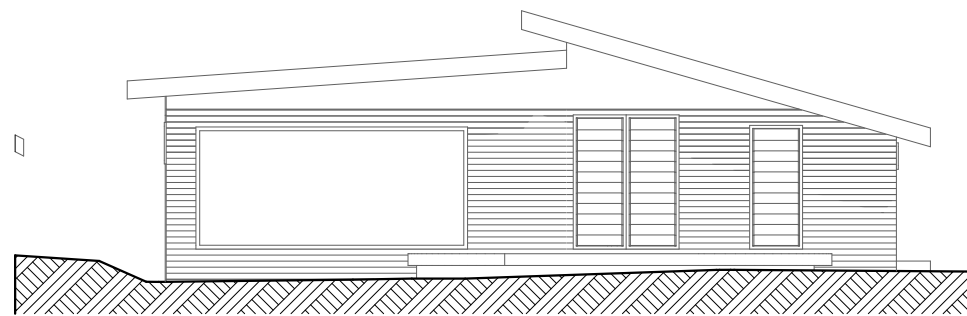

Pool NORTH ELEVATION 1:100

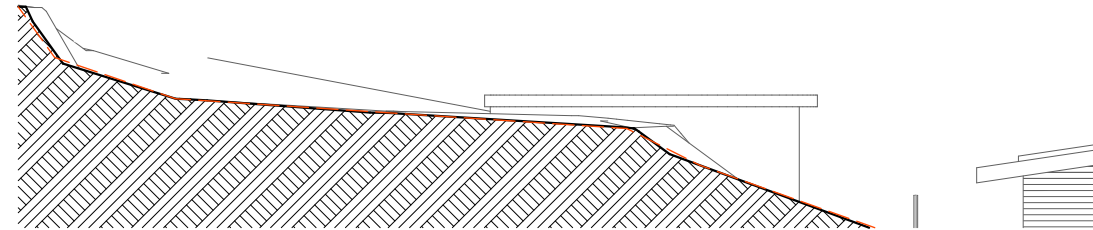

W1 WEST ELEVATION 1:100

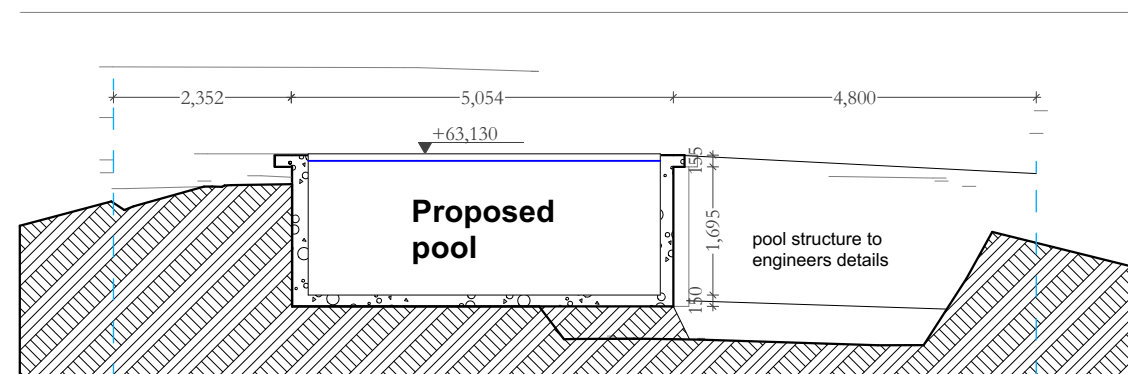

POOL E/W 1:100

All construction work to be performed in accordance with Australian Standards and Building Code of Australia 2023.

Copyright: Tye Design reserve all rights. This drawing and Council approval remains the property of Tye Design and is protected by international copyright laws. These drawings may not be copied, publicised or used without permission of Tye Design.

The information and ideas contained within these drawings is the intellectual property of Darren Tye.

Tye Design will be vigilant in enforcing our rights in regards to breaches of copyright.

Dimensions shall not be obtained by scaling off drawings. All dimensions shall be site checked prior to commencement of works. All measurements on plans are subject to change due to site variances, engineering requirements and Council conditions.

Archi texture

EMAIL : darren@archi-texture.com.au
WEB : archi-texture.com.au

Project Name :
ALTS & ADS
Drawing Title :

PROPOSED POOL

Project Number:
0411 Abagian 2B

Client Name :
Abagian

Client Address :
182 Headland Rd North Curl Curl

Architect:
Darren Tye

Status :
Development Application

Plot Date :
Thursday, 25 April 2024

File Location:
2023 Abagian DA.pln

Scale : **1:100 @ A3**
Drawing No. : **24**