




THIS PLAN IS TO BE READ IN  
CONJUNCTION WITH  
THE CONDITIONS OF DEVELOPMENT  
CONSENT

DA2022/0418

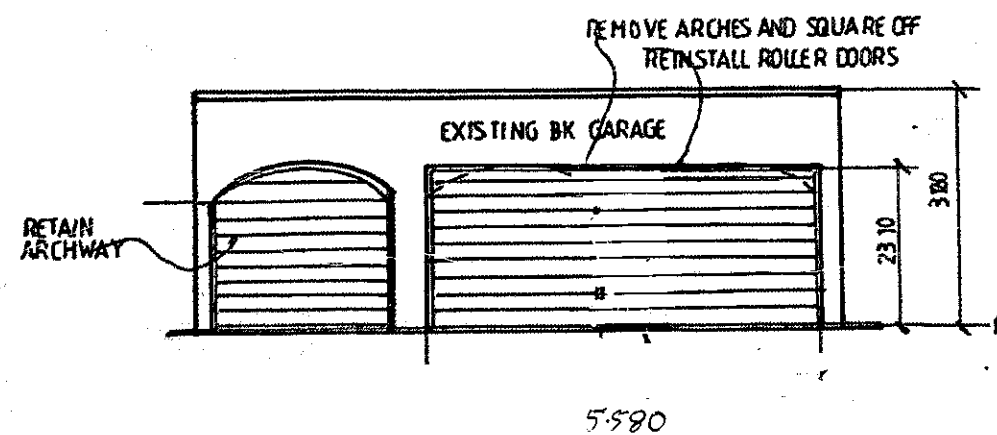

## FRONT ELEVATION

### AFFORDABLE PLANS

NURHAN EDIZ BOYACIOGLU ~ ARCHITECTURAL DRAFTSMAN

TEL/FAX: (02) 9642 7562 MOB: 0416 052155 Email: affordableplans@optusnet.com.au ABN: 50311331039

DATE: NOVEMBER 2021

SCALE: 1:100 @ A4

PLAN NO. 636/21

DRAWN: N.E.B.

CLIENT: PETER ALLEN

PAGES: 2 OF 2

PROJECT: PROPOSED ALTERATIONS TO EXISTING GARAGE DOORS AT NO. 14A GOVERNMENT ROAD, BEACON HILL