





EXISTING TIMBER RETAINING WALL TO BE REPLACED WITH NEW CONCRETE SLEEPER RETAINING WALL TO STRUCTURAL ENGINEER DETAILS



SITE PLAN
1:100


SITE PLAN
SCALE AS SHOWN @ A1

PROPOSED EXISTING TIMBER WALL REPLACMENT
13 IRRAWONG ROAD, NORTH NARRABEEN
LOT 9 DP 7884

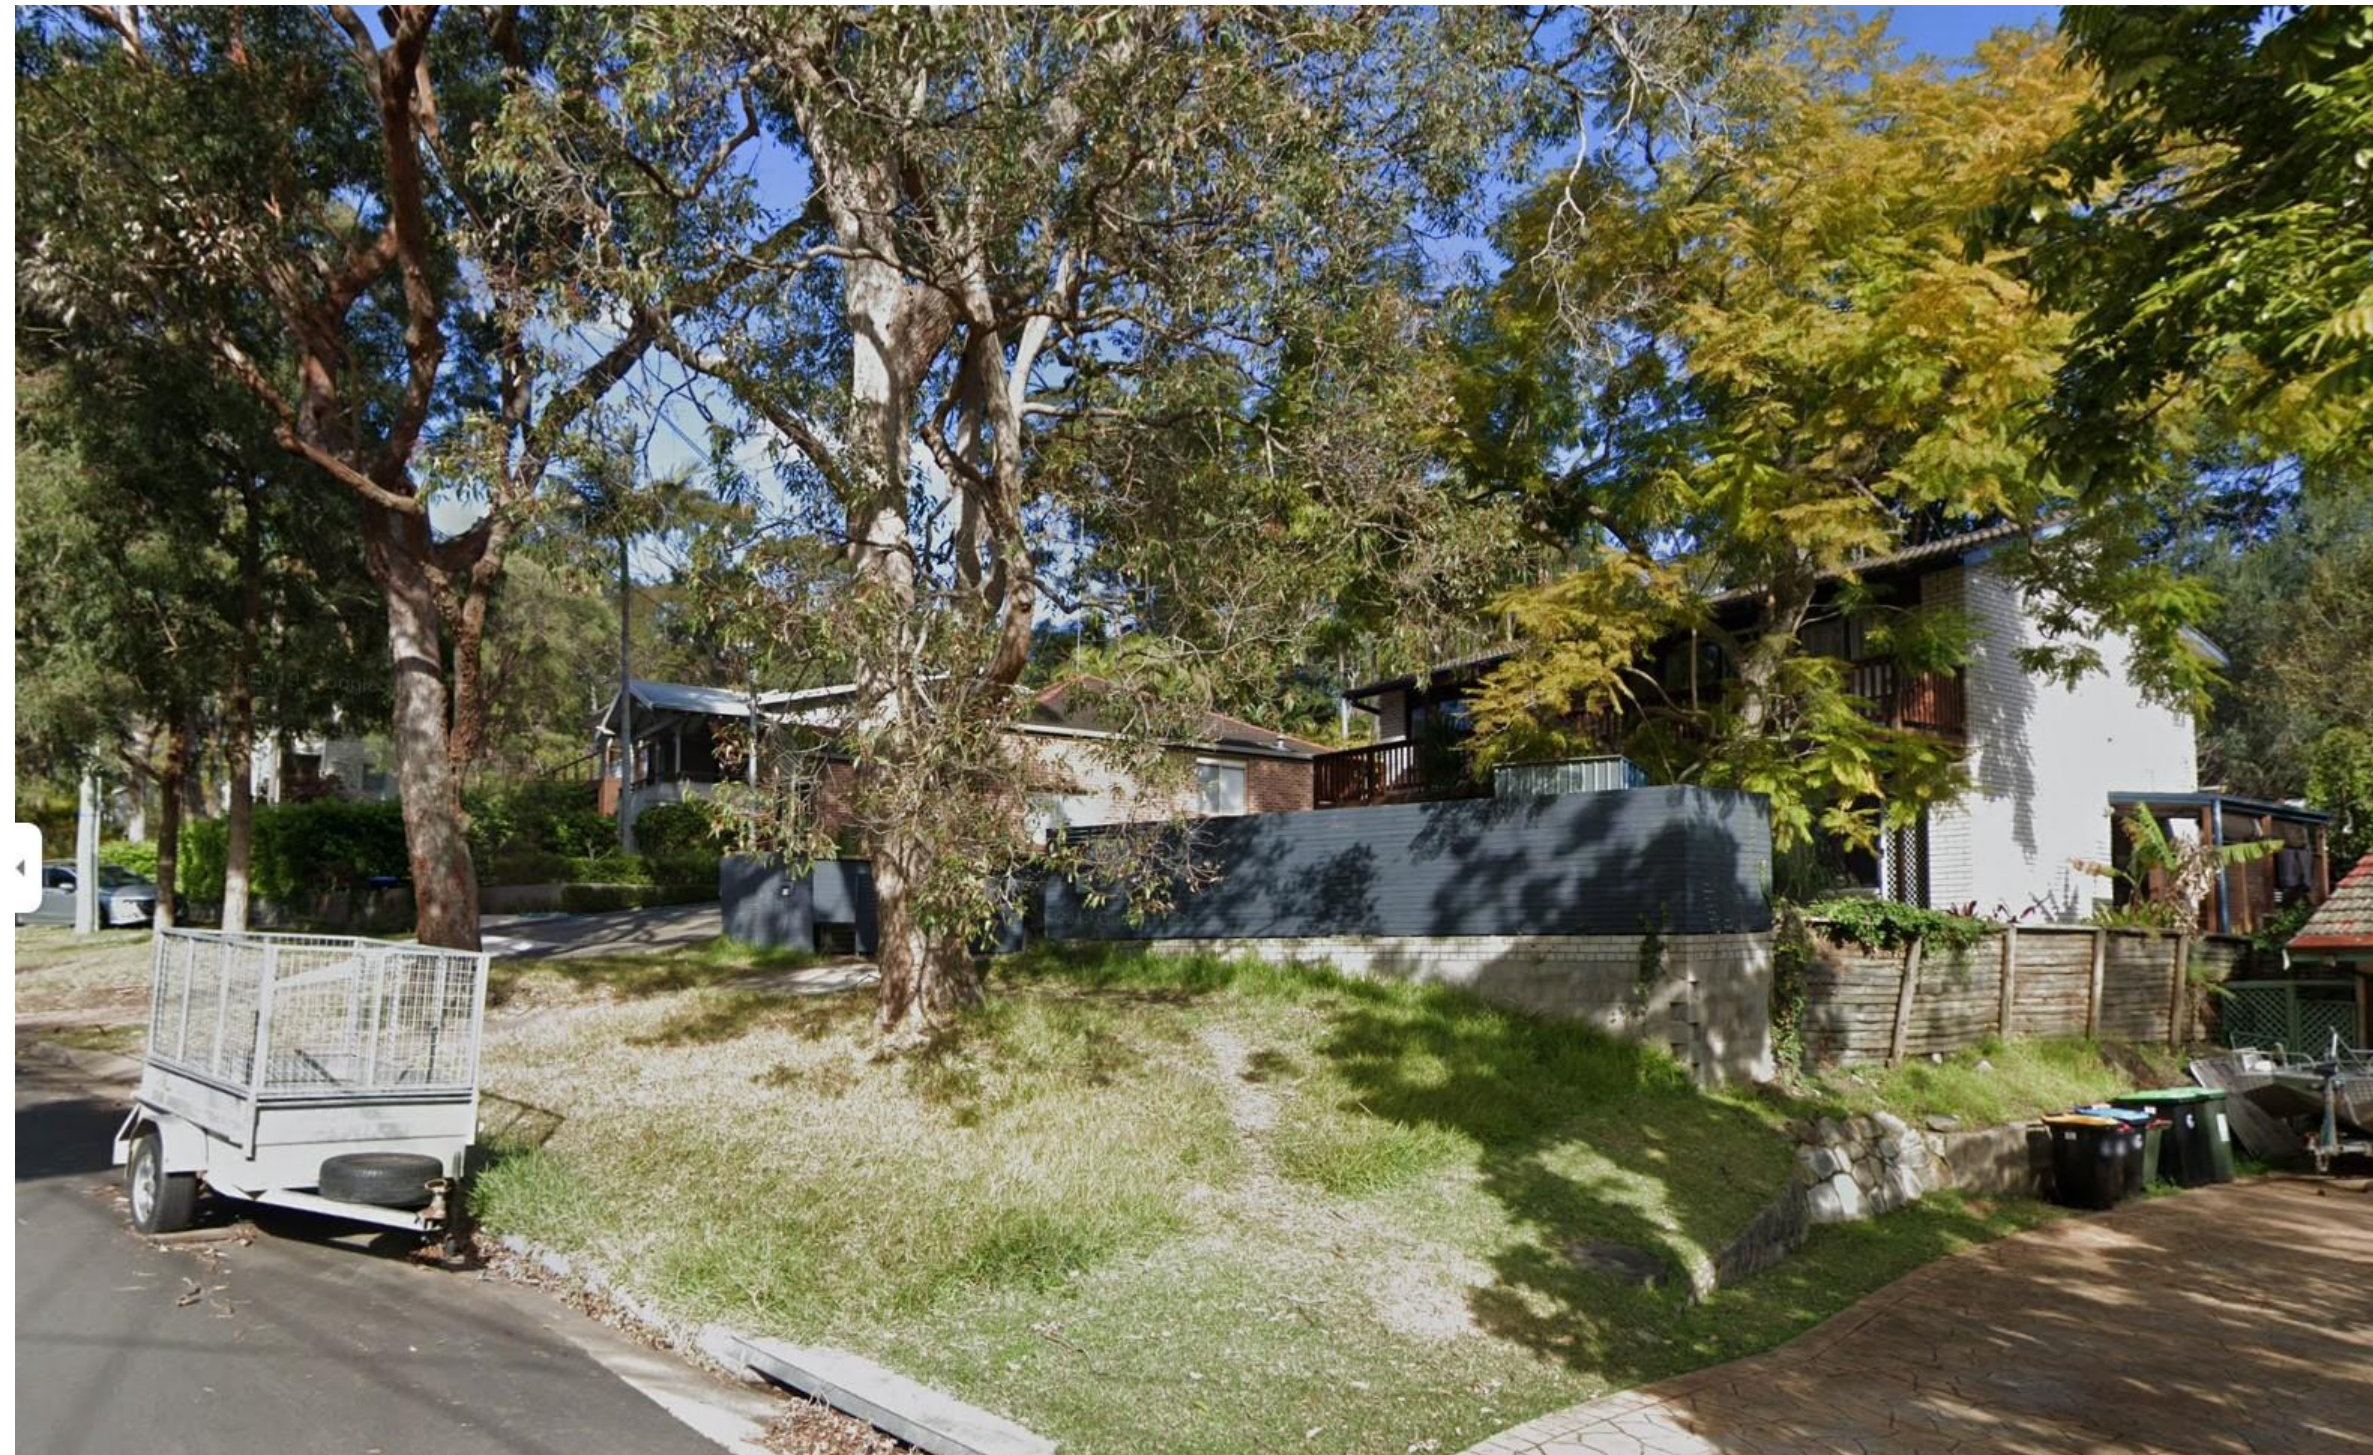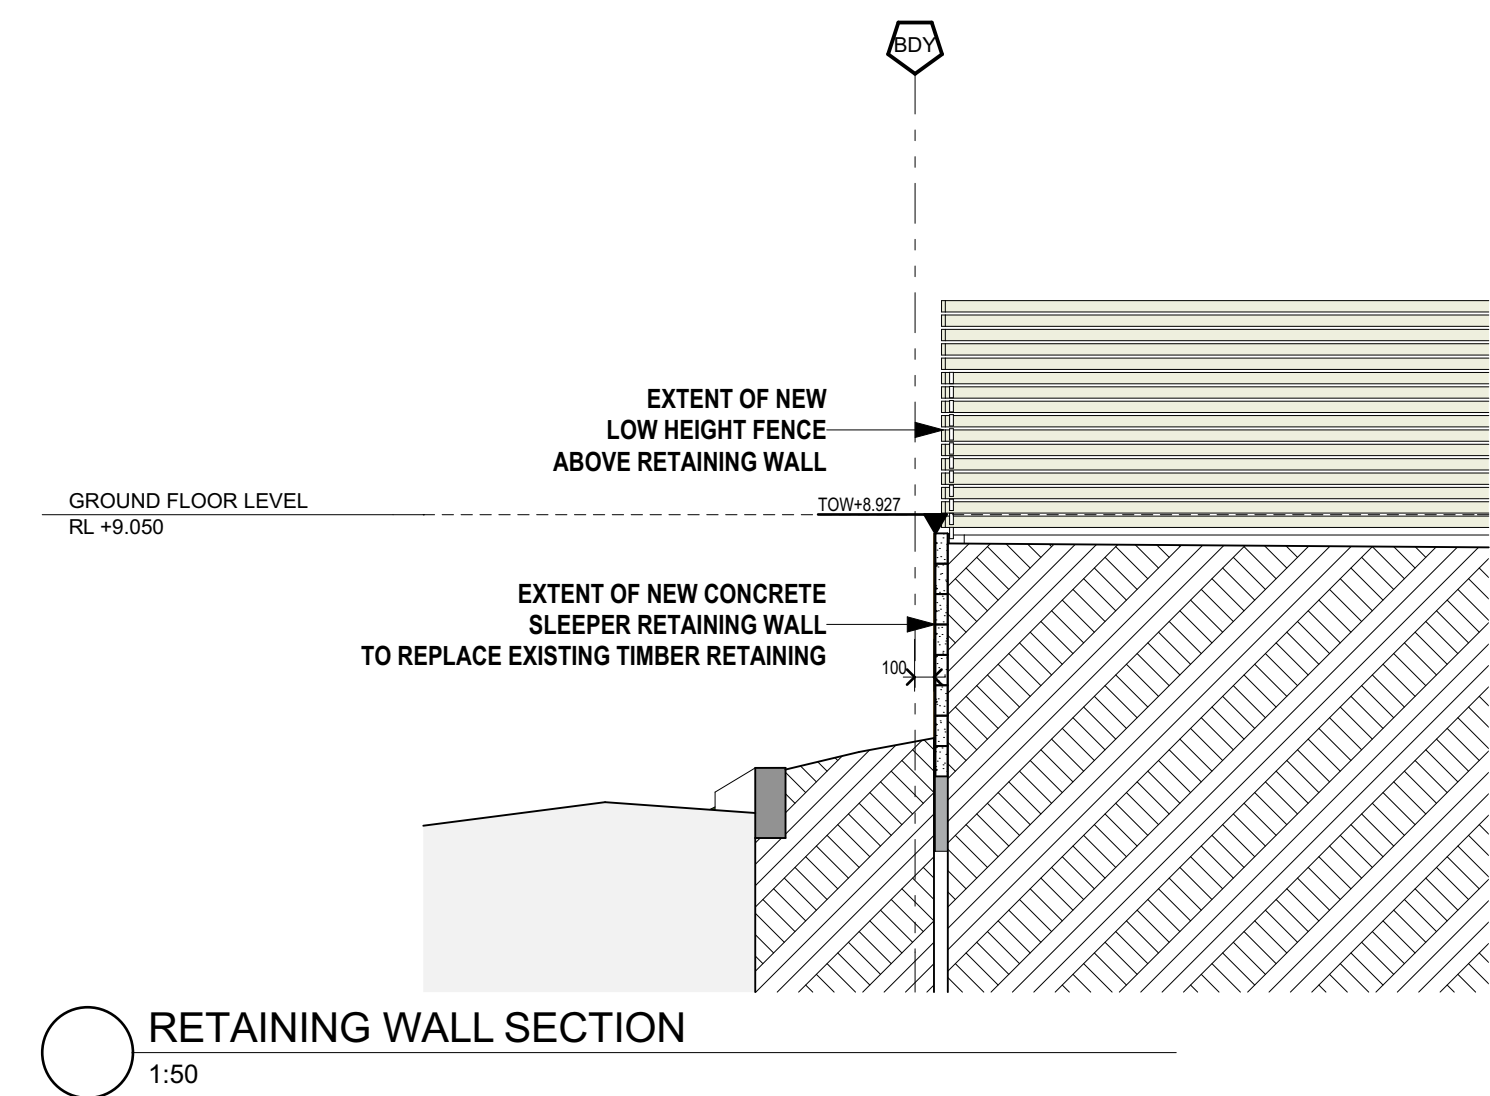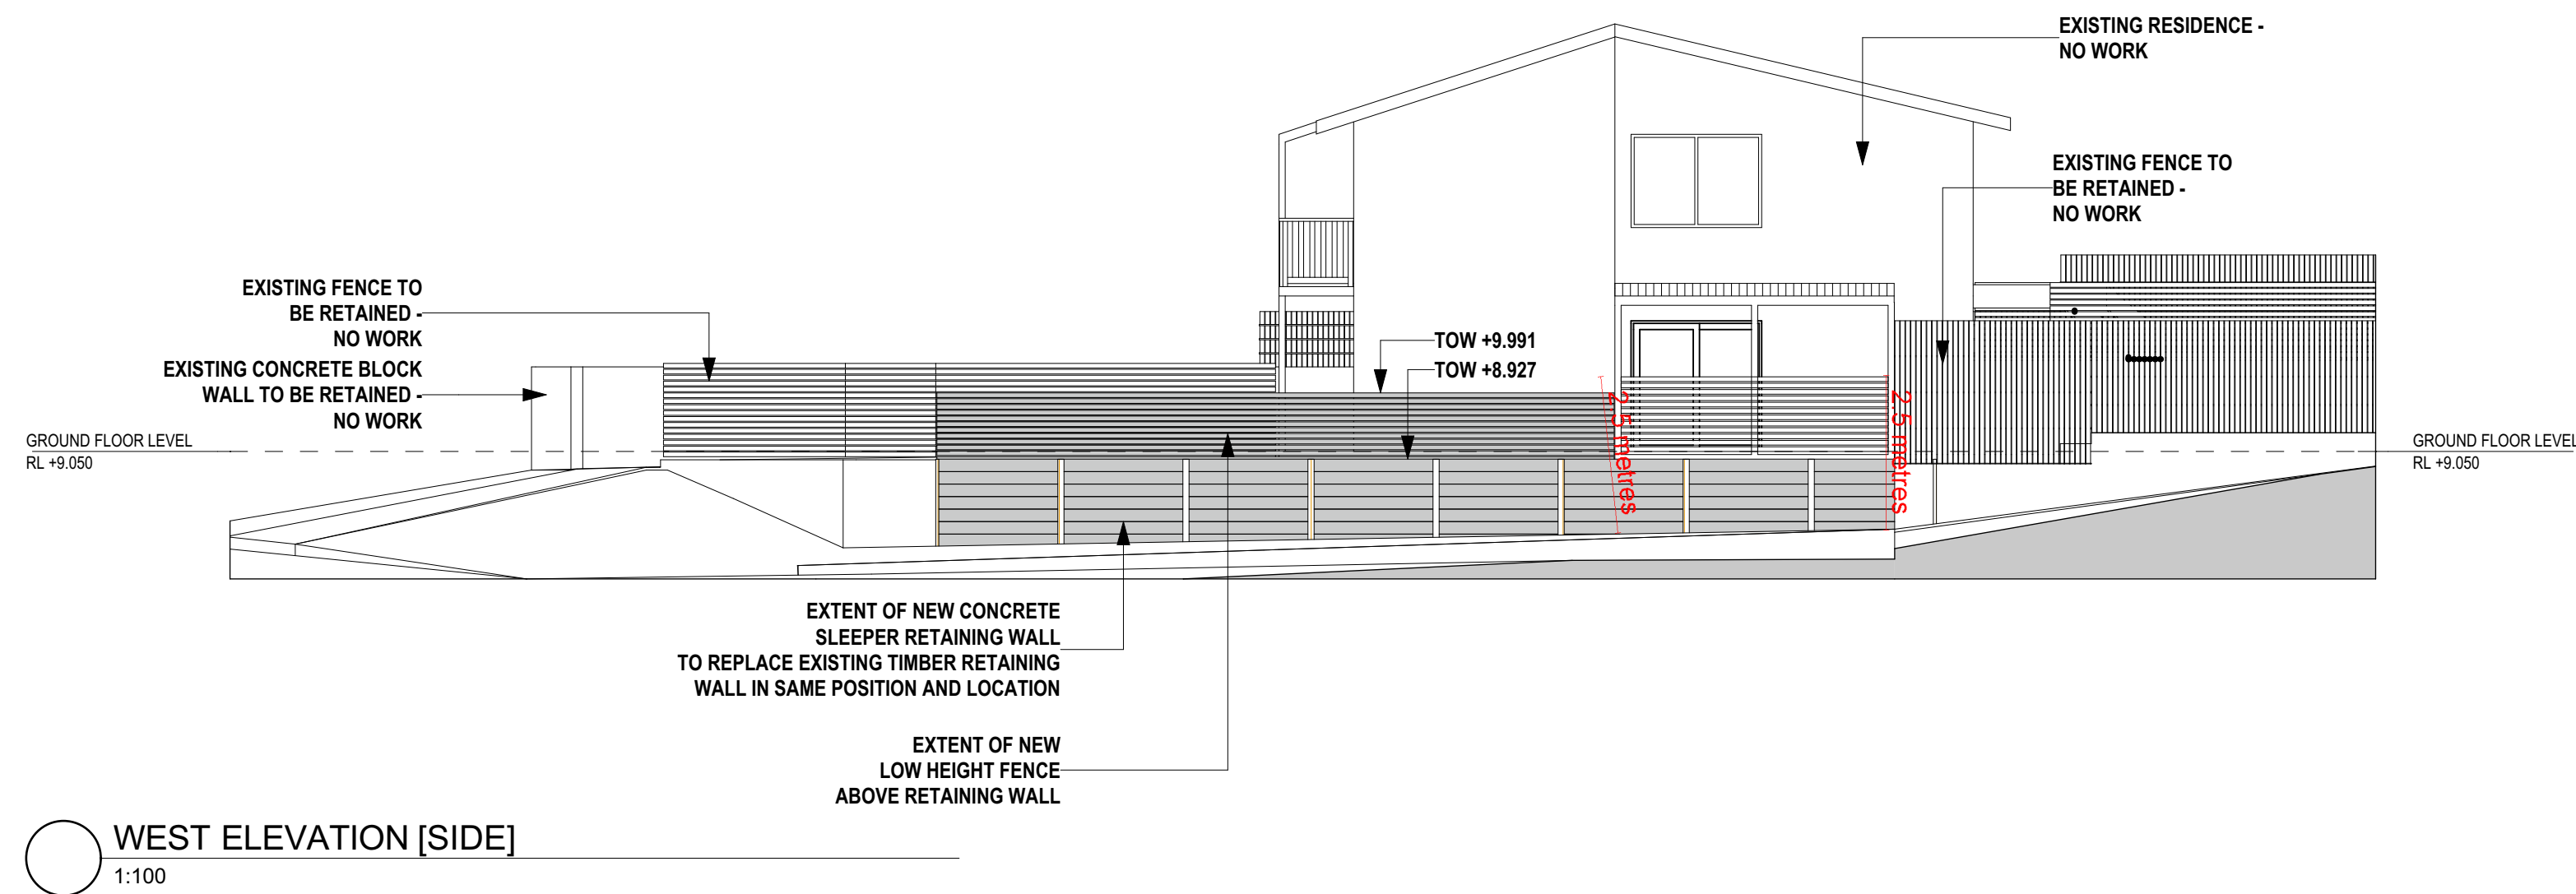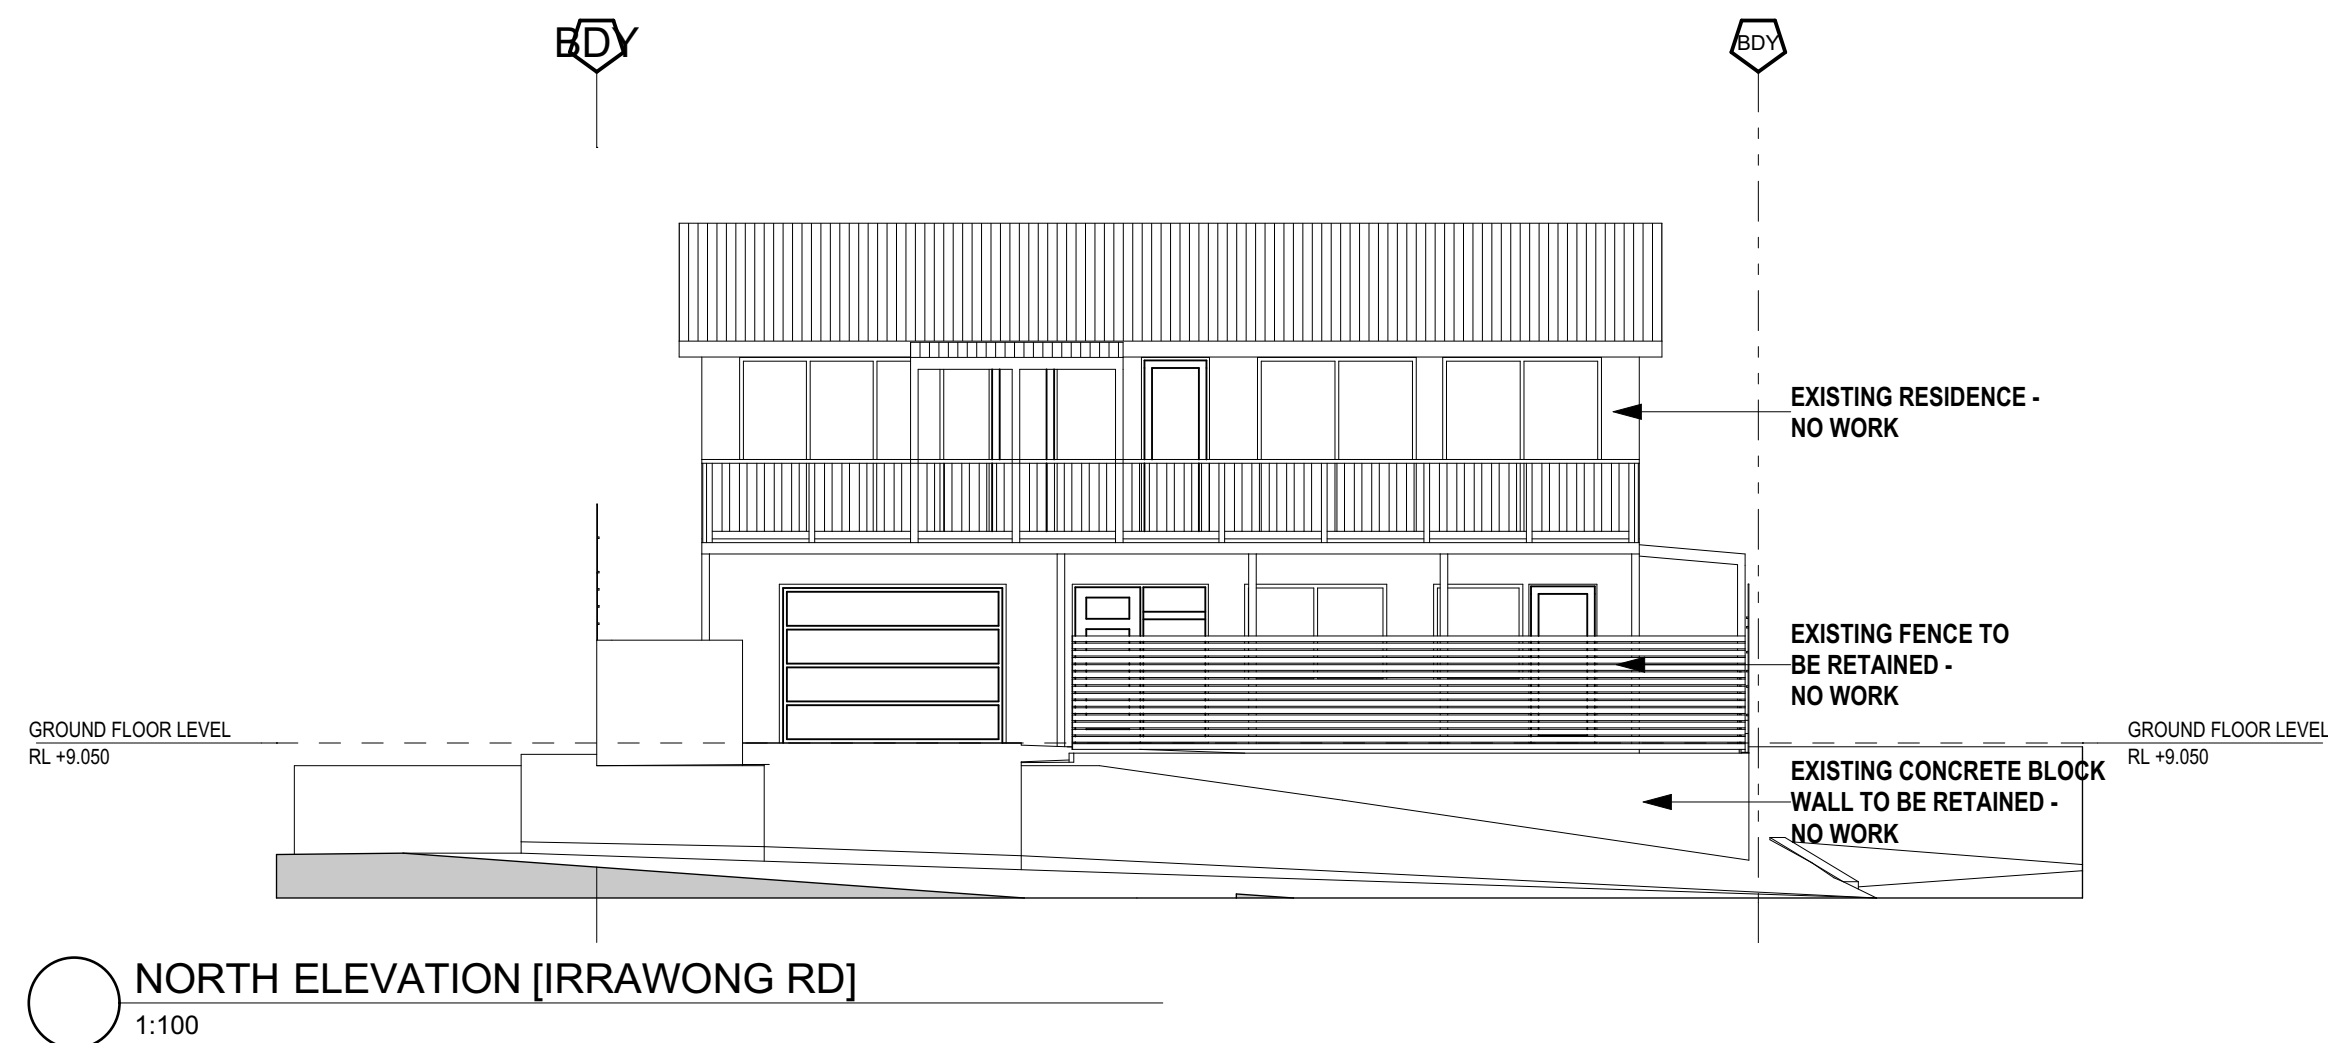

PROPOSED ELEVATIONS + SECTION
SCALE AS SHOWN @ A1

PROPOSED EXISTING TIMBER WALL REPLACMENT
13 IRRAWONG ROAD, NORTH NARRABEEN
LOT 9 DP 7884

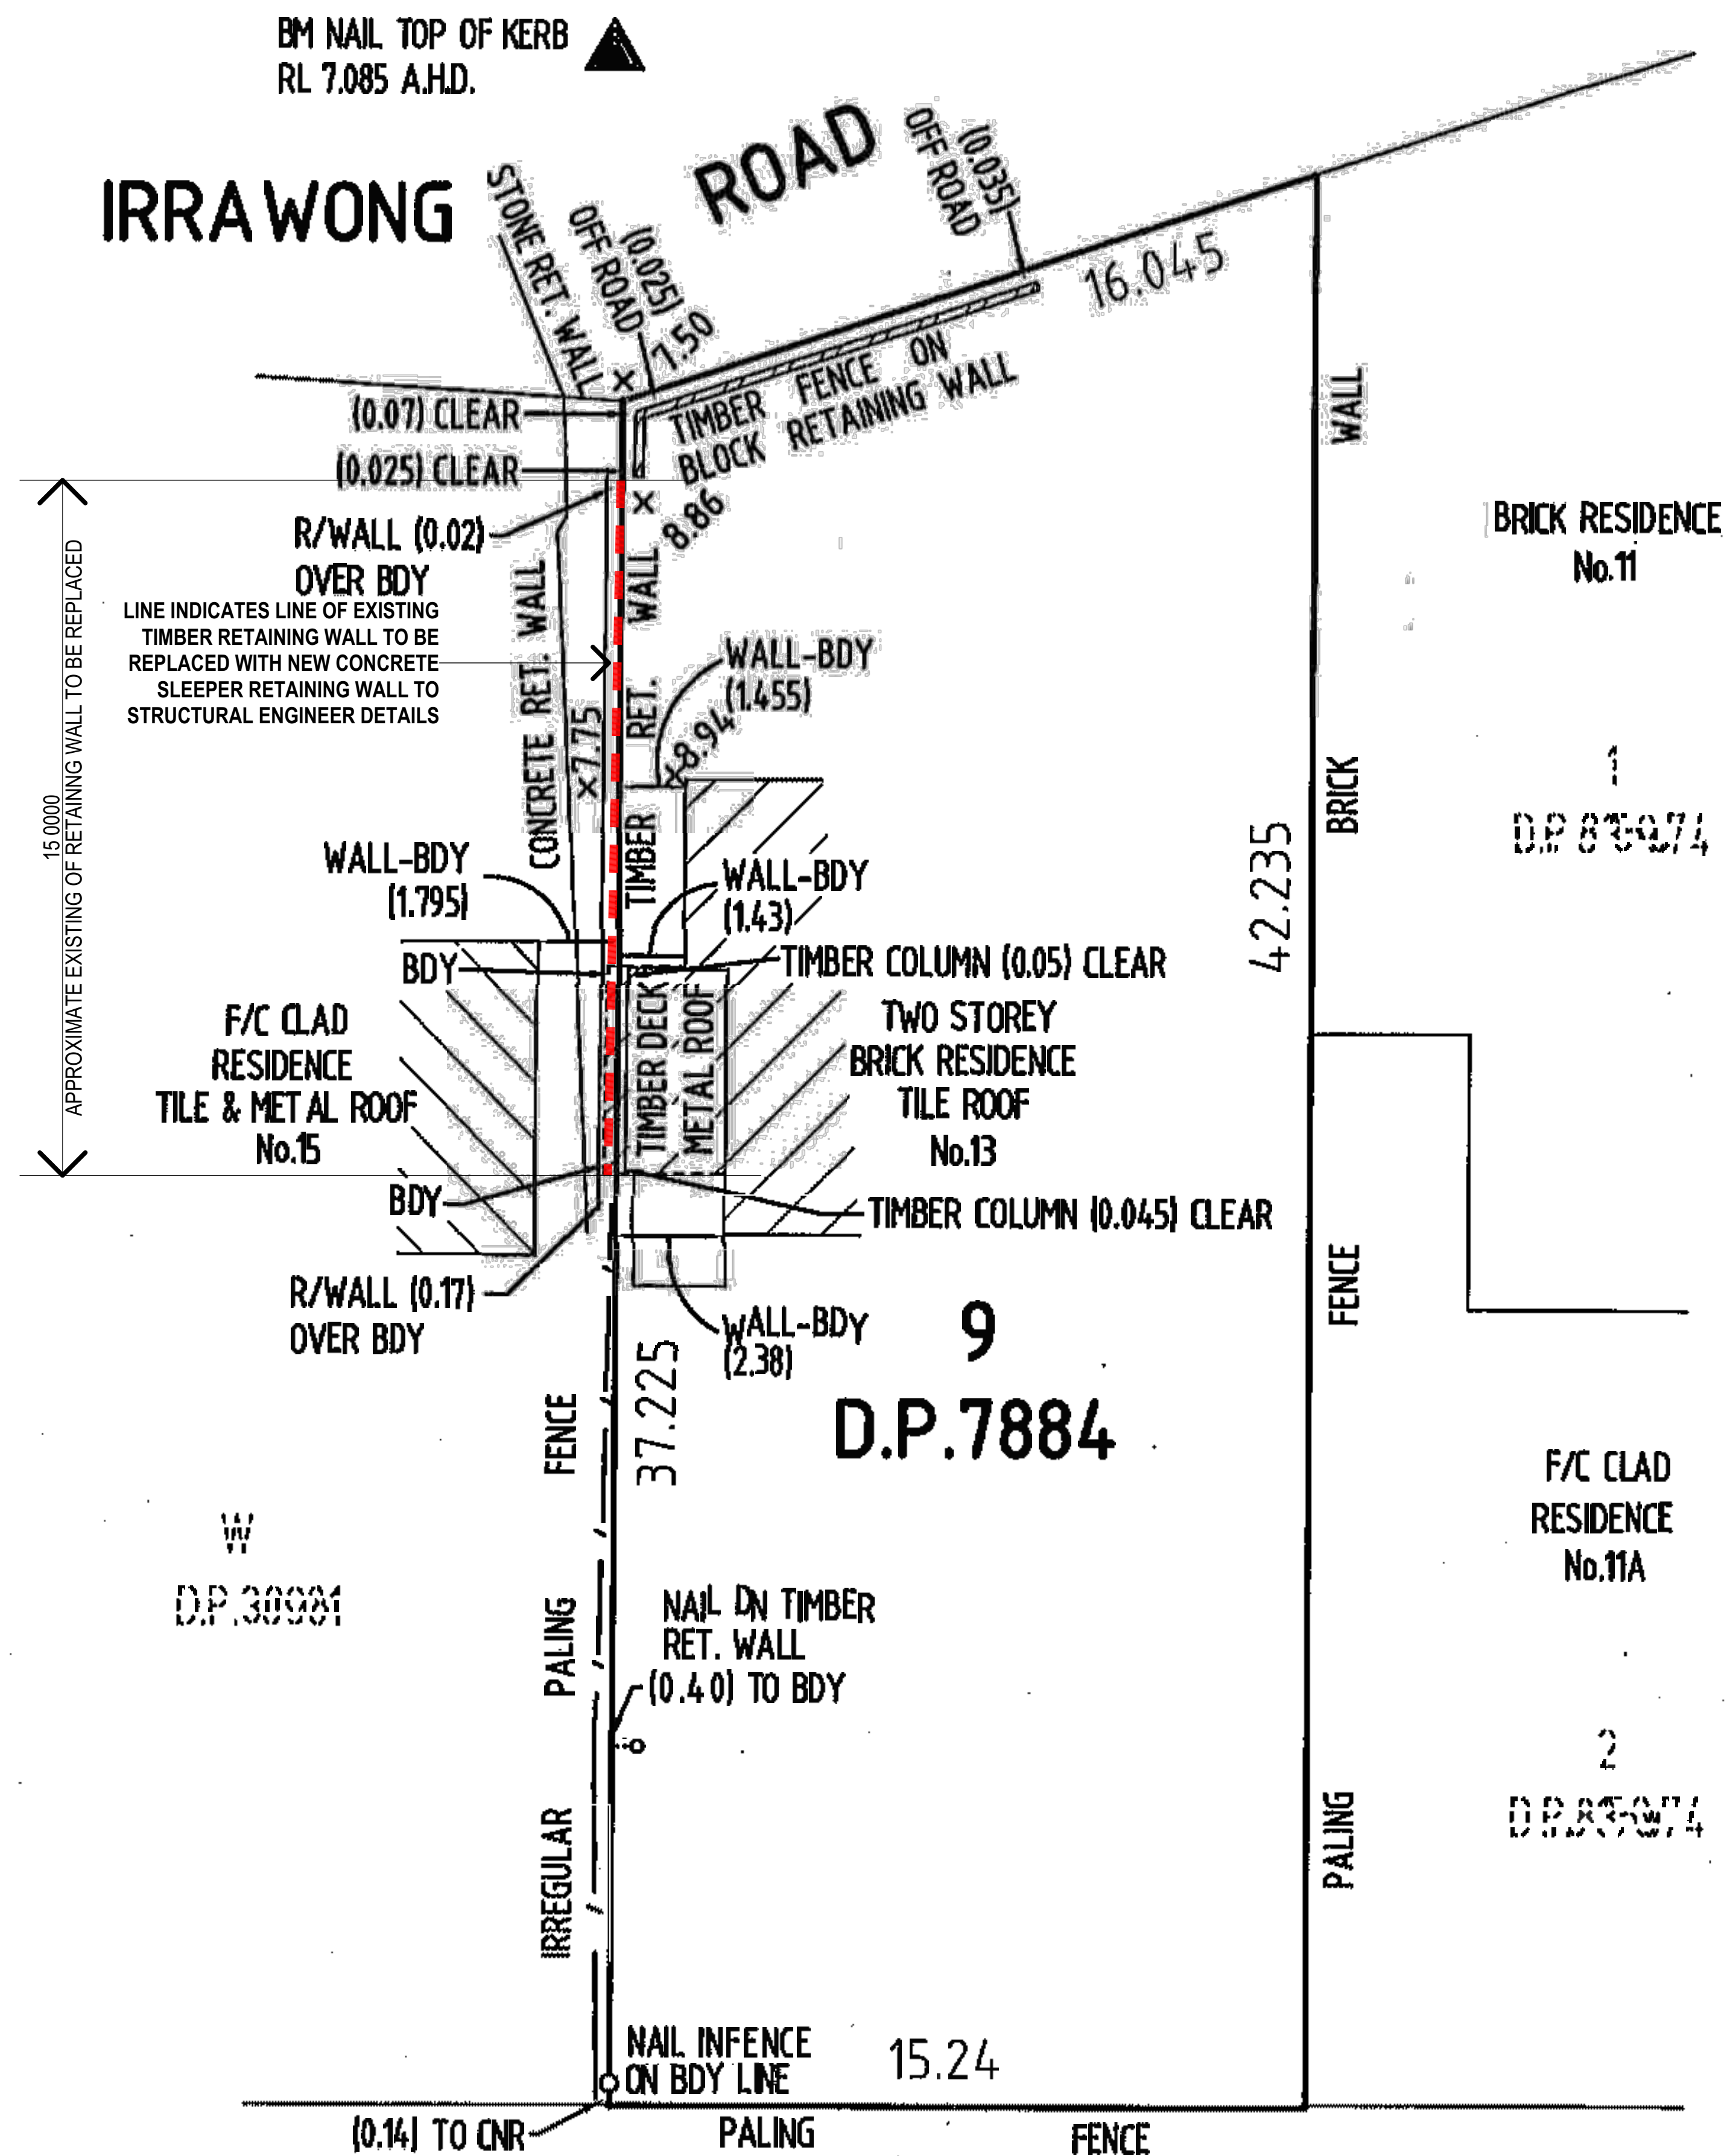

SITE PLAN AND PROPOSED WORKS
SCALE 1:100 @ A1



EXISTING CONCRETE BLOCK WALL
AND FENCE TO BE RETAINED



EXISTING TIMBER RETAINING WALL TO BE
REPLACED WITH NEW CONCRETE
SLEEPER RETAINING WALL TO
STRUCTURAL ENGINEER DETAILS

EXISTING TIMBER RETAINING WALL TO BE
REPLACED WITH NEW CONCRETE
SLEEPER RETAINING WALL TO
STRUCTURAL ENGINEER DETAILS



EXISTING RETAINING WALL
NEIGHBOURING PROPERTY
15 IRRAWONG RD

PROPOSED EXISTING TIMBER WALL REPLACEMENT
13 IRRAWONG ROAD, NORTH NARRABEEN
LOT 9 DP 7884


SUPERVISOR & SUBCONTRACTORS TO CHECK ALL SET OUT DIMENSIONS AGAINST FINAL APPROVED PLANS
PRIOR TO COMMENCEMENT OF CONSTRUCTION.
ANY DISCREPANCIES REVEALED IN SET OUT DIMENSIONS TO BE REPORTED IMMEDIATELY TO SURVEYORS
PRIOR TO WORK PROCEEDING.



BM NAIL TOP OF KERB
RL 7.085 A.H.D.

IRRAWONG

ROAD

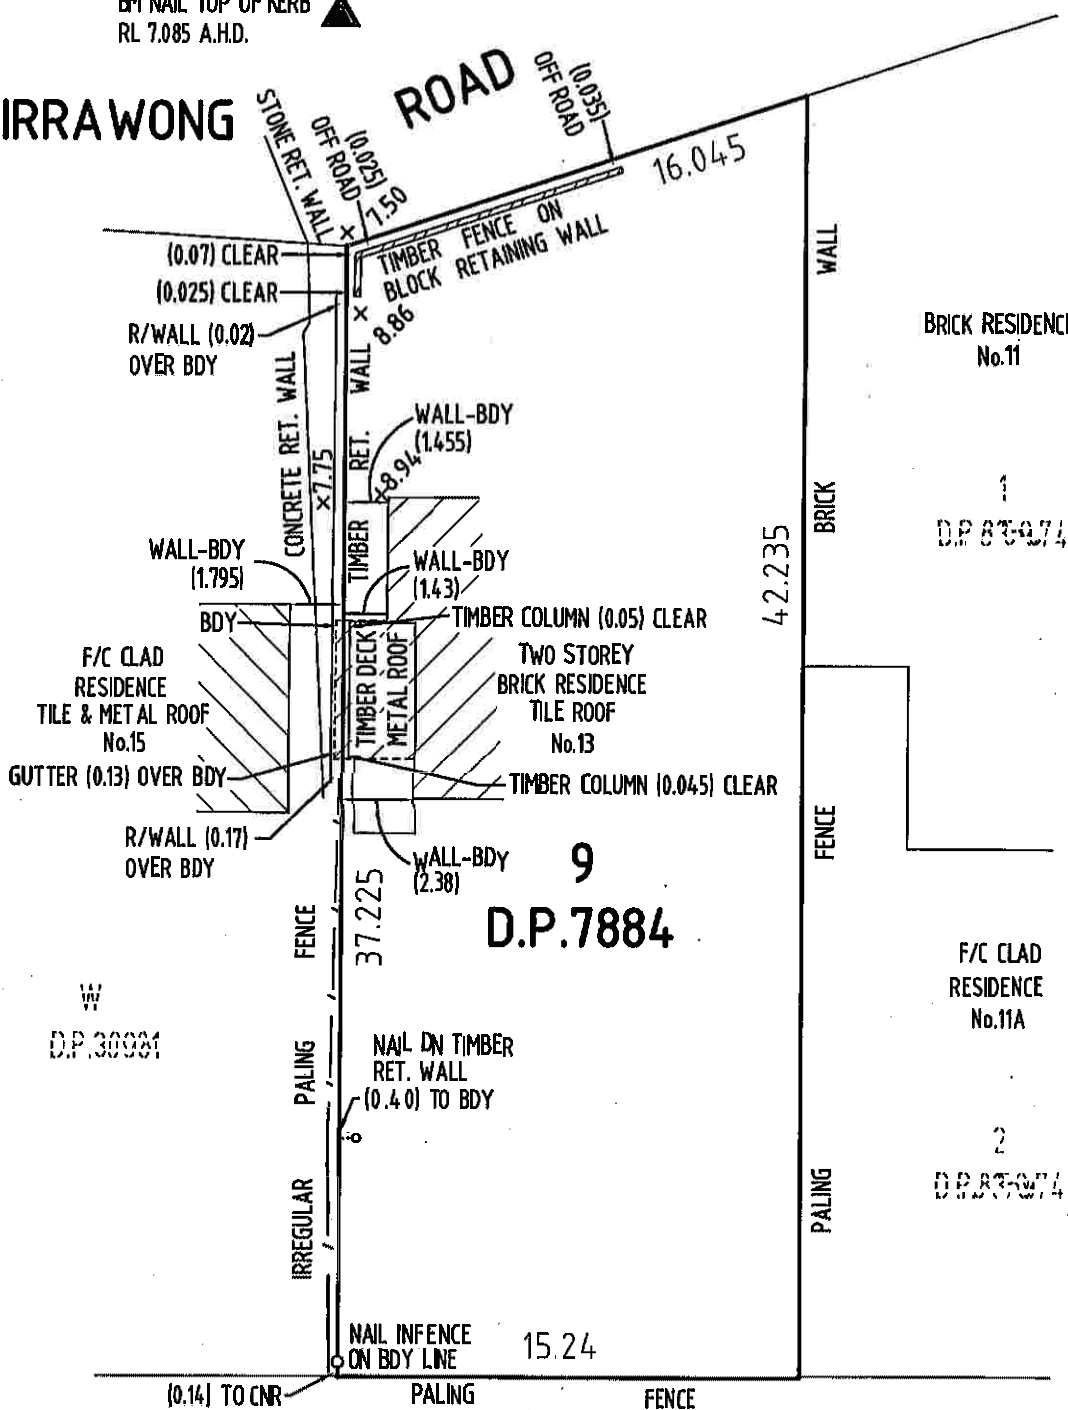

ORIGIN OF LEVELS: PM 5263 RL 6.67 A.H.D.

SKETCH SHOWING MARKS PLACED IDENTIFYING THE WESTERN SIDE BOUNDARY

LOT 9 D.P.7884

No.13 IRRAWONG ROAD, NORTH NARRABEEN

FOR DOMENIC IACOVITTI

D. Stutchbury
REGISTERED SURVEYOR

STUTCHBURY JAUQUES P/L
Land Surveying Consultants

P.O.Box 7249
BROOKVALE NSW 2100

TEL: (02) 8976 1600
FAX: (02) 8976 1655

LEVELS SHOWN ARE TOA.H.D.....DATUM.

CLIENT REF. No. N/A

DATE: 25/09/2021

REF: 10944/20