

NOTES & REFERENCES

THIS DRAWING MUST BE READ IN CONJUNCTION WITH RELEVANT NOTES FOUND ON DRAWINGS 8088972 AS HIGHLIGHTED BELOW BUT NOT LIMITED TO:

| NOTES | NOTES (CONT.) | NOTES (CONT.) |
|-------------------------|------------------------|------------------------------------|
| 1. GENERAL | 20. EGRESS | 38. SKYLIGHTS |
| 2. CIVIL | 21. GENERAL GLAZING | 39. BREAKOUT GLAZING |
| 3. DEMOLITION | 22. LOUVER | 40. SPRAZE GLAZING |
| 4. BULK EXCAVATION | 23. COMPOSITE PANELS | 41. MESH |
| 5. FOOTINGS | 24. CARPARK ENTRIES | 42. MALL FURNITURE |
| 6. SHORING | 25. PARKING | 43. ASU PLANT ROOMS |
| 7. CONCRETE | 26. LANDSCAPING | 44. LANDSCAPING |
| 8. BLOCKWORK | 27. LEADING DOORS | 45. METAL WORK |
| 9. COLUMN | 28. BOLLARDS | 46. WATERPROOFING |
| 10. STRUCTURAL STEEL | 29. HOLLOW SPISTERS | 47. SERVICE COORDINATIONS |
| 11. EXPANSION JOINT | 30. SLAB SOFFIT INSUL. | 48. REMEDIATION |
| 12. FLOOR ACCESS POINTS | 31. METAL ROOF | 49. WORKS |
| 13. FLOOR TILING | 32. BALUSTRADE | 50. MALL COORDINATION WORKSHOP DWG |
| 14. STAIR | 33. SIGNAGE COLOURS | |
| 15. LIFT | 34. PAINT FINISHES | |
| 16. RAMP | 35. FIRE RATINGS | |
| 17. ESCALATORS | 36. CEILING | |
| 18. MALL ENTRIES | | |

ARCHITECTURAL DRAWING REFERENCES

THIS DRAWING MUST BE READ IN CONJUNCTION WITH ALL RELEVANT DISCIPLINES SUCH AS STRUCTURAL, SERVICES DETAIL DRAWINGS AND SPECIFICATIONS INCLUDING OF ARCHITECTURAL DWG SERIES PACKAGES HIGHLIGHTED BELOW BUT NOT LIMITED TO:

| | | |
|-----------------------|-------------------------|-----------------------|
| 00 COVER INTERVIEWS | 19. CARPARK & STORAGE | 53. GLAZING |
| 01 GRC DETAIL | 20. INSULATED SERVICES | 54. ENTRIES |
| 02 EXISTING BUILDING | 21. DETAILED ELEVATIONS | 55. SKYLIGHTS |
| 03 DEMOLITION | 22. BUILDING SECTIONS | 56. CENTRE MANAGEMENT |
| 04 BULK EXCAVATION | 23. BUILDING SECTIONS | 57. ROOF & RAINWATER |
| 05 SHORING & FOOTINGS | 24. DETAILED SECTIONS | 58. CENTRE MANAGEMENT |
| 06 STAGING & IMPACT | 25. VERTICAL TRANSPORT | 59. VIEWS & BOLLARDS |
| 07 HEADLINE PLANS | 26. SERVICES KEY PLAN | 60. WALL FINISHES |
| 08 GENERAL WORK PLANS | 27. LEADING DOORS | 61. WINDOW FINISHES |
| 09 MASTER LEASE PLANS | 28. ELECTRICAL SERVICES | 62. WALL FINISHES |
| 10 EGRESS PLANS | 29. HYDRAULIC SERVICES | 63. WINDOW SCHEDULE |
| 11 ZONE PLANS | 30. MECHANICAL SERVICES | 64. WINDOW SCHEDULE |
| 12 CONCRETE PROFILES | 31. FIRE SERVICES | 65. LEASE PLANS |
| 13 BLOCKWORK DETAILS | 32. WASTE MANAGEMENT | 66. MAJOR TENANTS |
| 14 FLOOR FINISHES | 33. INSULATION | 67. STANDARD DETAILS |
| 15 CEILING PLANS | 34. EXTERNAL FINISHES | |
| 16 EXTERNAL SIGNAGE | | |

DIMENSIONS

ALL DIMENSIONS TO BE CHECKED ON SITE. WRITTEN DIMENSIONS ONLY TO BE USED. REFER TO ALL DETAIL DRAWINGS, STRUCTURAL, MECHANICAL AND SERVICE DRAWINGS BEFORE OPENING WORK.

TYPICAL TAG LEGEND

REFER TO 008897 FOR LEGENDS

XXXXXX WALL TAG REFER TO 0000 / 0000 (SERIES ZONE DRAWINGS)

XXXXXX STANDARD NOTE TAG REFER TO DRAWING 00801 FOR SPECIFIC NOTE

XXXXXX FINISHES TAG REFER TO FINISHES SCHEDULE BOOKLET

XXXXXX PACKAGE SPECIFIC TAGS, SYMBOLS AND GRAPHICS (REFER TO XXXXXX)

ZONE PLAN NUMBERING CONVENTION


| ZONE CODES | DRAWING NO. | LEVEL CODES | |
|------------|-------------|-------------|------|
| XX XX | XXX.XXXX | XXX | + 01 |
| XX XX | XXX.XXXX | XXX | + 02 |
| XX XX | XXX.XXXX | XXX | + 03 |
| XX XX | XXX.XXXX | XXX | + 04 |
| XX XX | XXX.XXXX | XXX | + 05 |
| XX XX | XXX.XXXX | XXX | + 06 |
| XX XX | XXX.XXXX | XXX | + 07 |
| XX XX | XXX.XXXX | XXX | + 08 |
| XX XX | XXX.XXXX | XXX | + 09 |

C: 28/10/2024 1M4 1M4 UPDATED FOR COSTING

B: 04/10/2024 1M4 1M4 UPDATED FOR DEVELOPMENT APPLICATION

A: 03/10/2024 1M4 1M4 ISSUE FOR DEVELOPMENT APPLICATION

Site Address: 145 OLD PITTSWATER ROAD, BROOKVALE NSW 2100

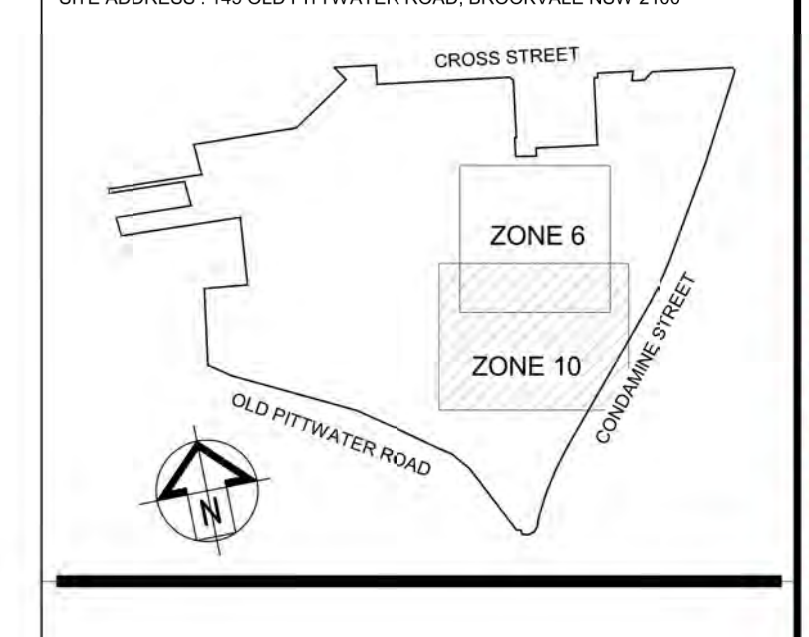

SCENTRE GROUP
Scentre Design & Construction
"people protecting people"

SCENTRE GROUP
Quality Extra-ordinary Places. Connecting & Enriching Communities

WARRINGAH

Scentre Design and Construction Pty Limited
85 Castlereagh Street Sydney NSW 2000
Phone (02) 9358 7000 Fax (02) 9028 8500
GPO Box 4004 Sydney NSW 2001
ACN 000 387 205

AVAC SEWER PUMP REPLACEMENT LOCATION PLAN

Drawing Scale: 1:700 Scale Bar 1:1

Project No: C130139 Plot Date: 30/10/2024 5:34:23 PM


Drawing No: SDC-ARC-42.0000 Revision: C




C130139 SP WARRINGAH MALL AVAC SEWER PUMP STATION

| SHEET NUMBER | SHEET NAME |
|--------------|------------------------|
| 42.0000 | LOCATION PLAN |
| 42.0001 | DEMOLITION SCOPE |
| 42.0002 | PROPOSED SCOPE |
| 42.0003 | PROPOSED BUILDERS WORK |

PROPOSED LOCATION OF SEWER PUMP STATION

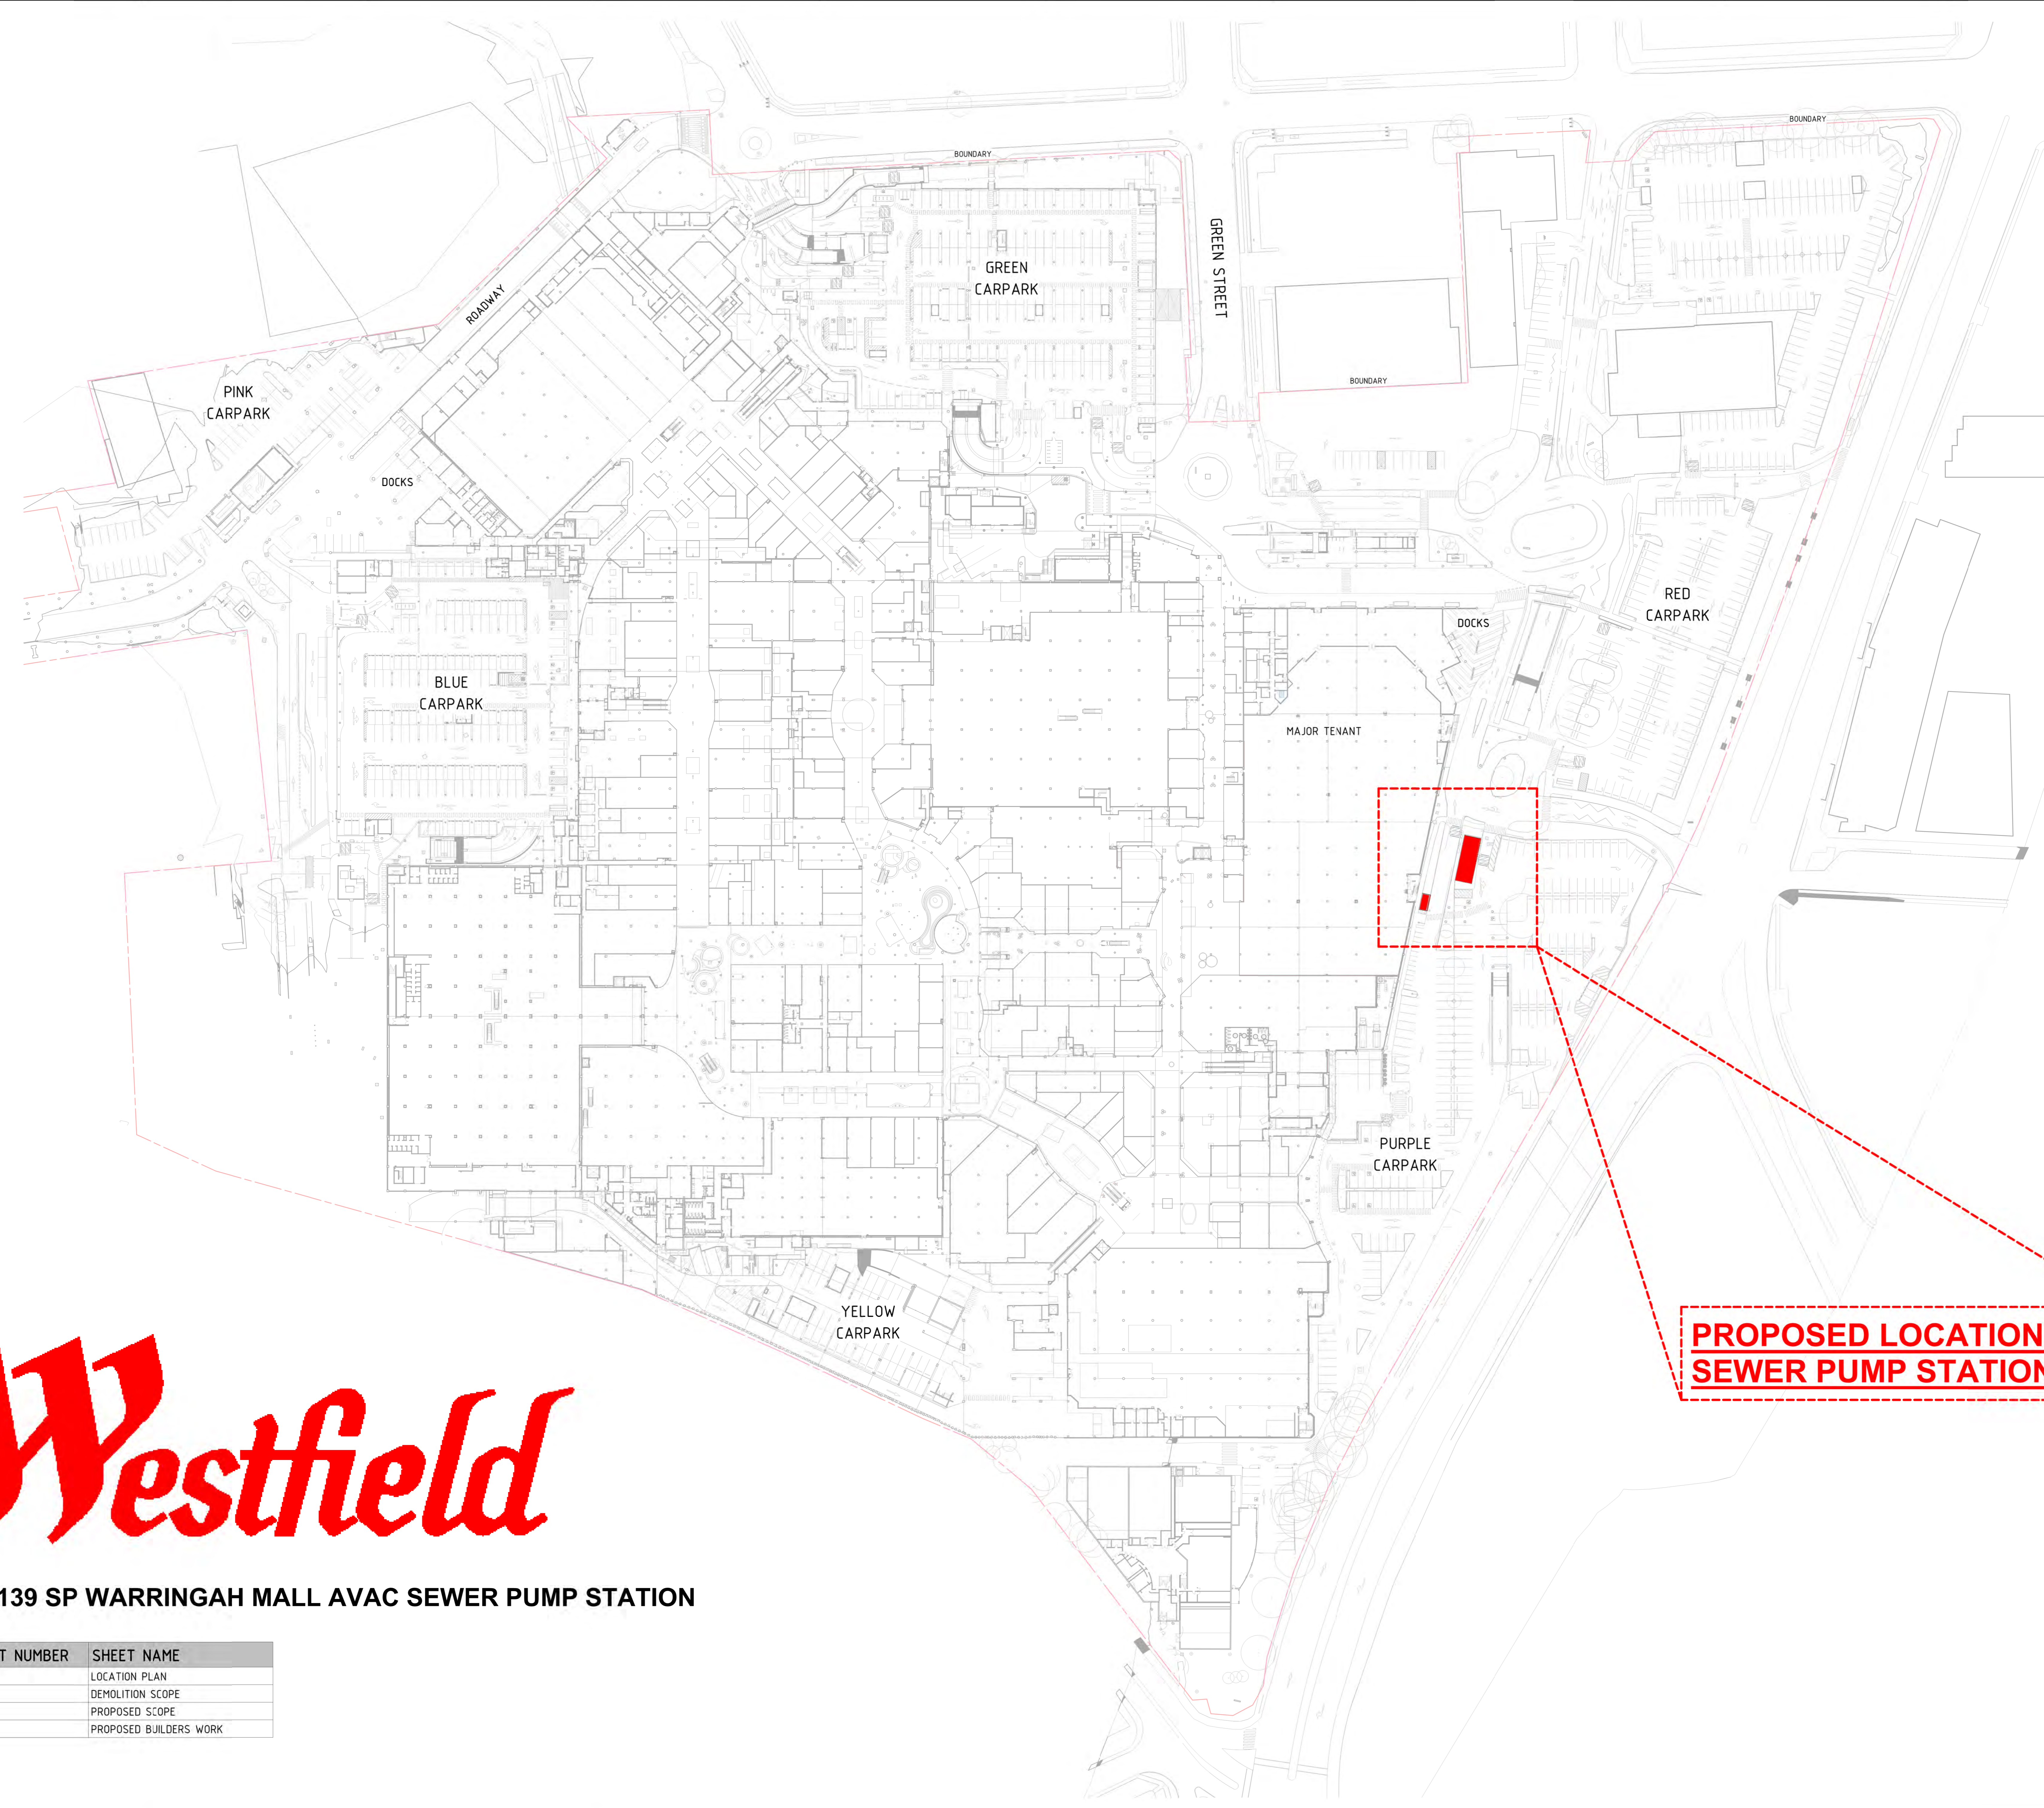

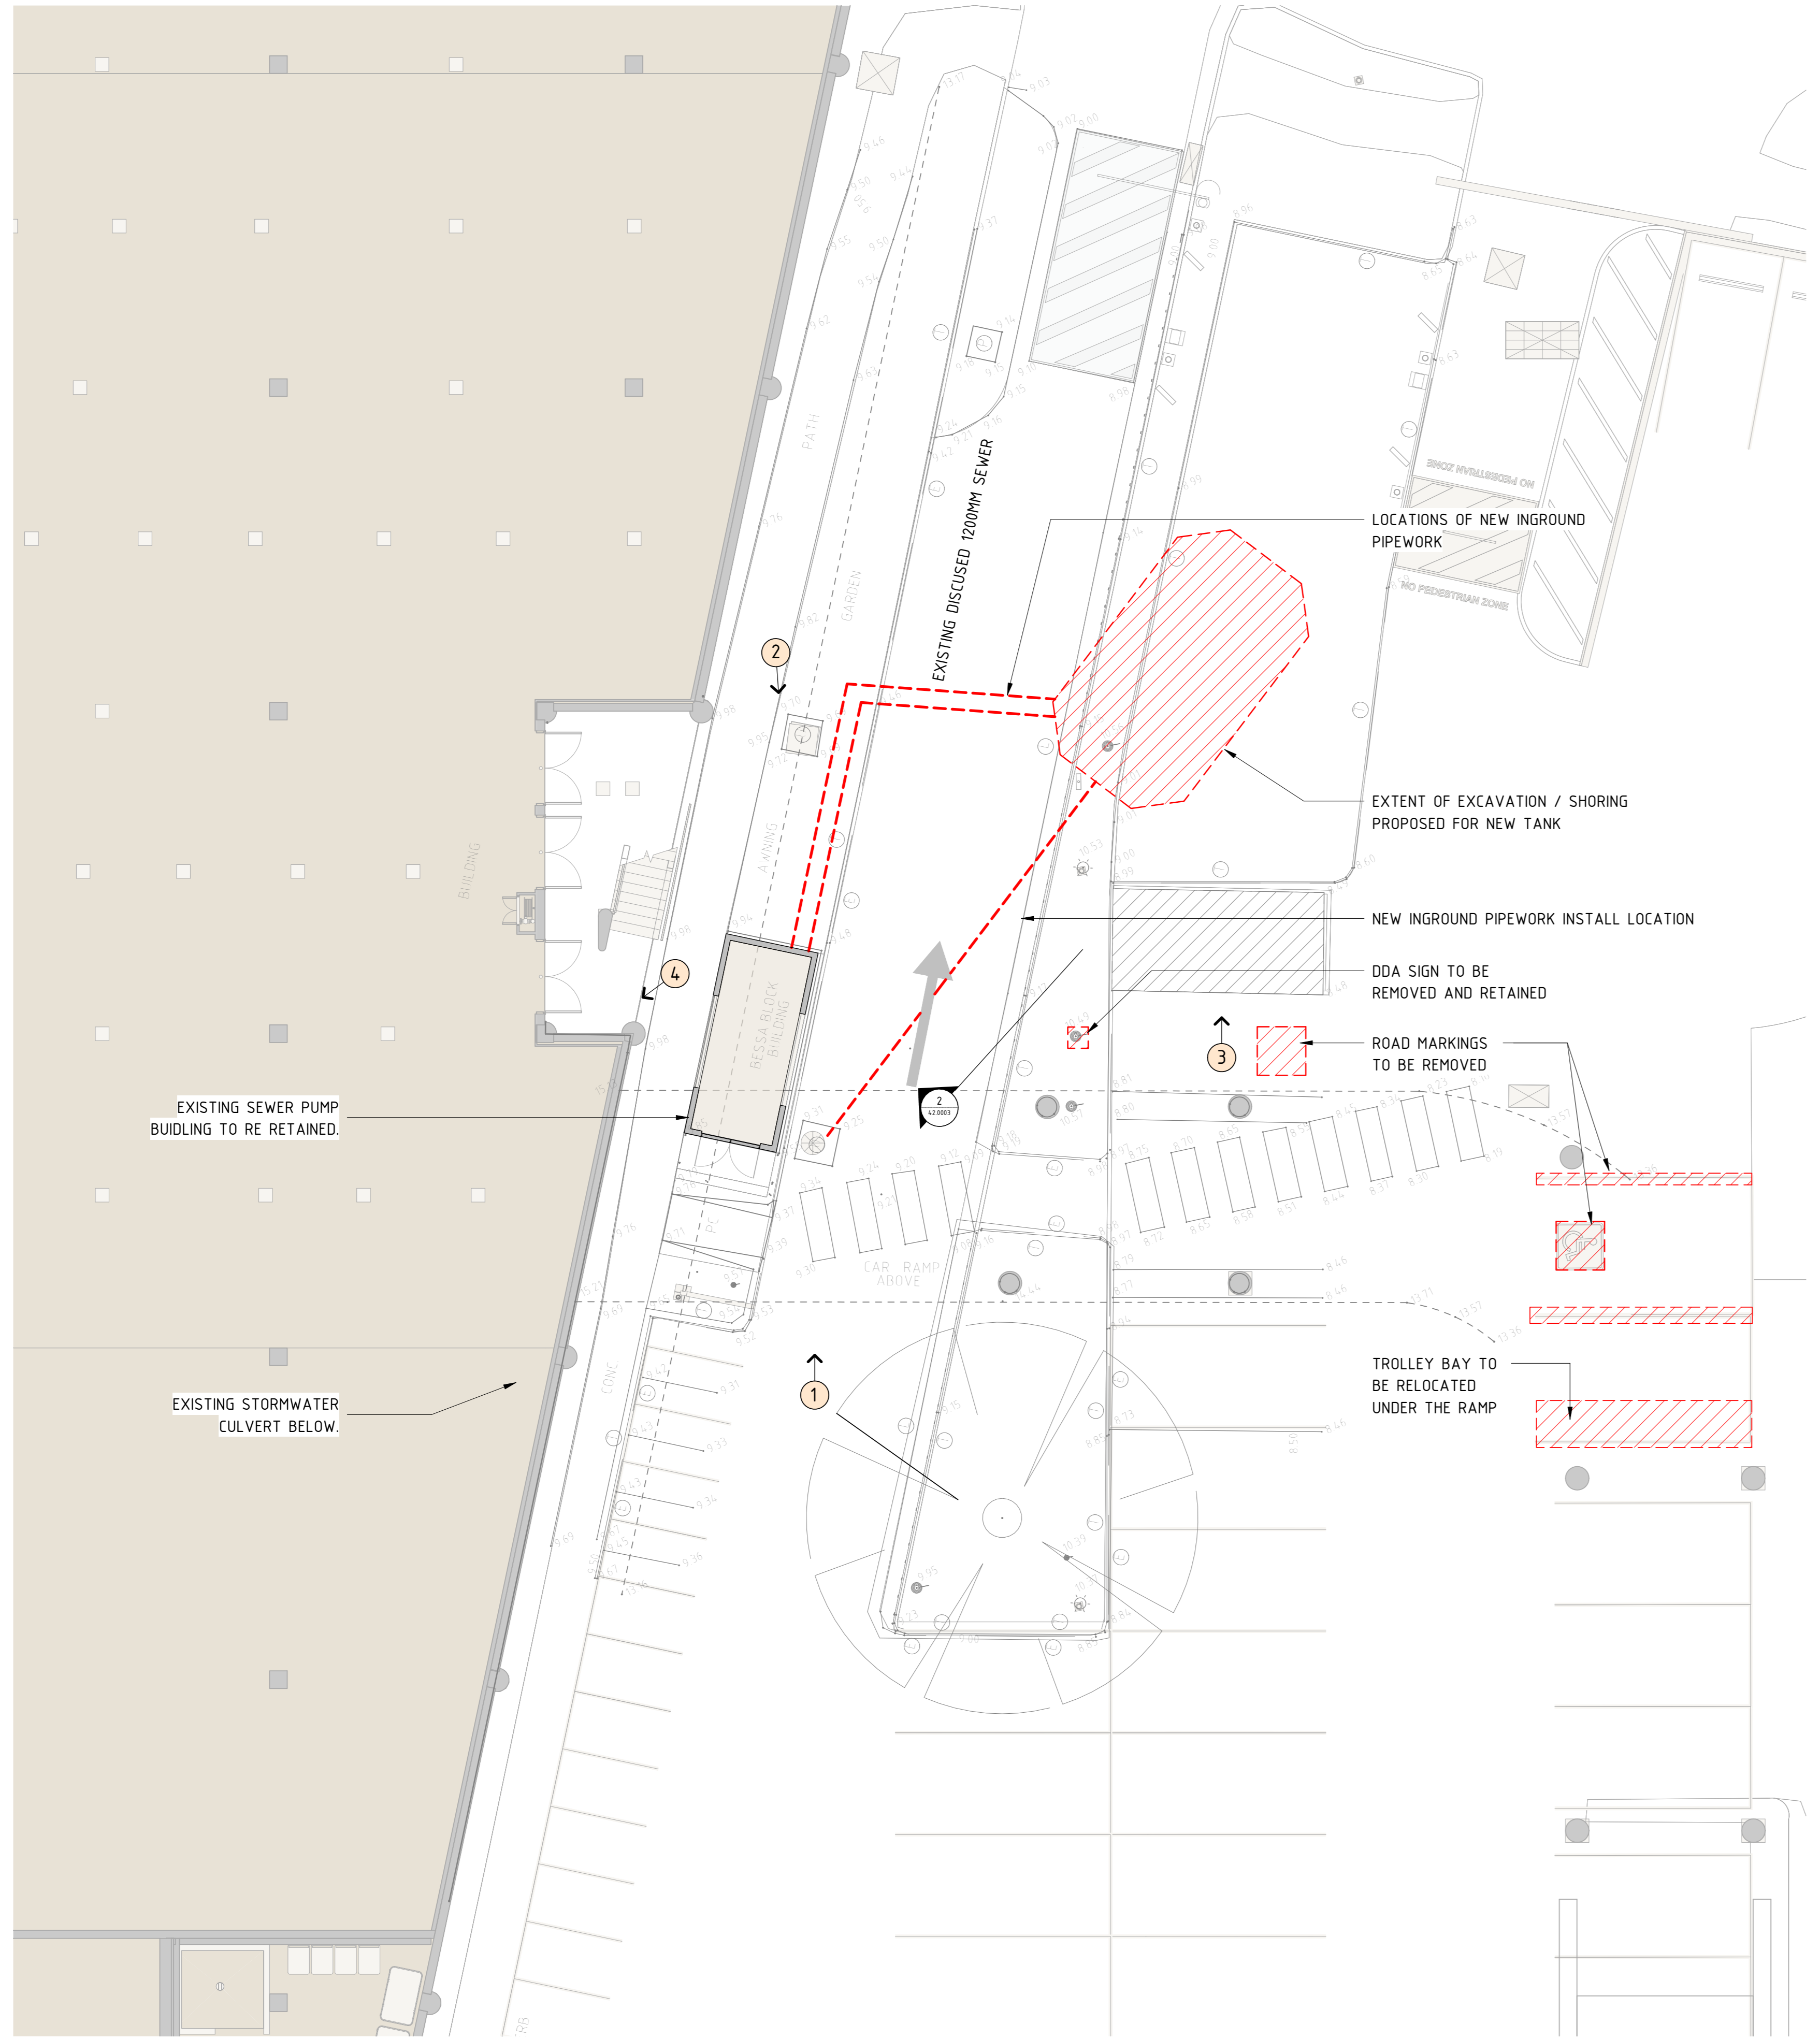

1 SEWER PUMP DEMOLITION/ EXCAVATION PLAN
1 : 100



IMAGE 1



IMAGE 3



IMAGE 2



IMAGE 4

NOTES & REFERENCES

THIS DRAWING MUST BE READ IN CONJUNCTION WITH RELEVANT NOTES FOUND ON DRAWINGS OR REFERRED AS HIGHLIGHTED BELOW BUT NOT LIMITED TO:

| NOTES | NOTES (CONT) | NOTES (CONT) |
|-------------------------|------------------------|-----------------------|
| 1. GENERAL | 20. EGRESS | 38. SKYLIGHTS |
| 2. CIVIL | 21. STRUCTURAL GLAZING | 39. PRECAST CLADDING |
| 3. DEMOLITION | 22. LOUVER | 40. SPRAZE CLADDING |
| 4. BULK EXCAVATION | 23. COMPOSITE PANELS | 41. MIBEL |
| 5. FOOTINGS | 24. CARPARK ENTRIES | 42. MALL FURNITURE |
| 6. SHORING | 25. PARKING | 43. ANTI-PLANT ROOTS |
| 7. CONCRETE | 26. LANDING DOORS | 44. LANDSCAPING |
| 8. BLOCKWORK | 27. BOLLARDS | 45. METAL WORK |
| 9. COLUPM | 28. ROLLER SHUTTERS | 46. WATERPROOFING |
| 10. STRUCTURAL STEEL | 29. SLAB SOFFIT INSL. | 47. SERVICE CORRIDORS |
| 11. FLOOR ACCESS POINTS | 30. METAL ROOF | 48. RENOVATION |
| 12. FLOOR TILING | 31. BALUSTRADE | 49. WORKS |
| 13. STAIR ACCESS POINTS | 32. FLOOR CLADDING | 50. MALL COORDINATION |
| 14. STAIR | 33. SIGNAGE COLOURS | 51. WORKSHOP DWG |
| 15. LIFT | 34. PAINT FINISHES | |
| 16. RAMP | 35. FIRE RATINGS | |
| 17. ESCALATORS | 36. CEILING | |
| 18. MALL ENTRIES | | |

ARCHITECTURAL DRAWING REFERENCES

THIS DRAWING MUST BE READ IN CONJUNCTION WITH ALL RELEVANT DRAWINGS INCLUDING ALL STRUCTURAL, SERVICES, DETAIL DRAWINGS AND SPECIFICATIONS INCLUDING ARCHITECTURAL DWG SERIES PACKAGES HIGHLIGHTED BELOW BUT NOT LIMITED TO:

| ARCHITECTURAL DWG SERIES PACKAGES HIGHLIGHTED BELOW BUT NOT LIMITED TO: | ARCHITECTURAL DWG SERIES PACKAGES HIGHLIGHTED BELOW BUT NOT LIMITED TO: | |
|---|---|------------------------|
| 00 COVER INDEX/LEGENDS | 19 CARPARK & SIGNAGE | 53 GLAZING |
| 01 GRS DETAIL | 20 STRUCTURAL STEEL | 54 ENTRIES |
| 04 EXISTING BUILDING | 21 INSULATING SERVICES | 55 SKYLIGHTS |
| 05 DEMOLITION | 22 BUILDING ELEVATIONS | 57 ROOF & RAINING |
| 06 BULK EXCAVATION | 23 DETAILED ELEVATIONS | 60 CENTRE MANAGEMENT |
| 08 SHORING & FOOTINGS | 24 BUILDING SECTIONS | 61 ADVERTISES |
| 07 STAGING & IMPACT | 25 DETAILED SECTIONS | 62 MALL PRESENTS |
| 09 REMOVAL PLANS | 26 VERTICAL TRANSPORT | 63 VOIDS & BALUSTRADES |
| 08 GENERAL AIR PLANS | 27 SERVICES KEY PLAN | 64 COLLUMS FINISHES |
| 08 MASTER LEASE PLANS | 28 LEADING DOORS | 65 WALL FINISHES |
| 11 ZONE PLANS | 29 ELECTRICAL SERVICES | 66 WINDOW SCHEDULE |
| 12 BLOCKWORK DETAILS | 30 HYDRAULIC SERVICES | 67 EXTERNAL WORKS |
| 13 FLOOR FINISHES | 31 MECHANICAL SERVICES | 68 LEASE PLANS |
| 14 CEILING PLANS | 32 WASTE MANAGEMENT | 69 MALL TENANTS |
| 15 EXTERNAL SIGNAGE | 33 INSULATION | 70 STANDING DETAILS |
| | 34 EXTERNAL FINISHES | |
| | 35 EXTERNAL FINISHES | |
| | 36 EXTERNAL FINISHES | |
| | 37 EXTERNAL FINISHES | |
| | 38 EXTERNAL FINISHES | |
| | 39 EXTERNAL FINISHES | |

DIMENSIONS

ALL DIMENSIONS TO BE CHECKED ON SITE. WRITTEN DIMENSIONS ONLY TO BE USED BEFORE COMMENCING WORK.

TYPICAL TAG LEGEND

REFER TO 00/001 FOR LEGENDS


| XXX-XXX | MALL TAG | REFER TO 00/001 / 05SERIES (ZONE DRAWINGS) |
|------------------|---|--|
| (XX) OR (XXX-XX) | STANDARD NOTE TAG | REFER TO DRAWING 00/001 FOR SPECIFIC NOTE |
| (XX-XX) | FINISHES TAG | REFER TO FINISHES SCHEDULE BOOKLET |
| (XXX-XXX) XXXXX | PACKAGE SPECIFIC TAGS, SYMBOLS AND GRAPHICS | REFER TO XXXXX |

ZONE PLAN NUMBERING CONVENTION

| ZONE CODES | DRAWING NO. | LEVEL CODES | |
|------------|-------------|-------------|------|
| XX | XX | XXX | + 01 |
| XX | XX | XXX | + 02 |
REVISIONS

| NO. | DATE | BY | DESCRIPTION |
|-----|------|----|-------------|
| | | | |
| | | | |
| | | | |

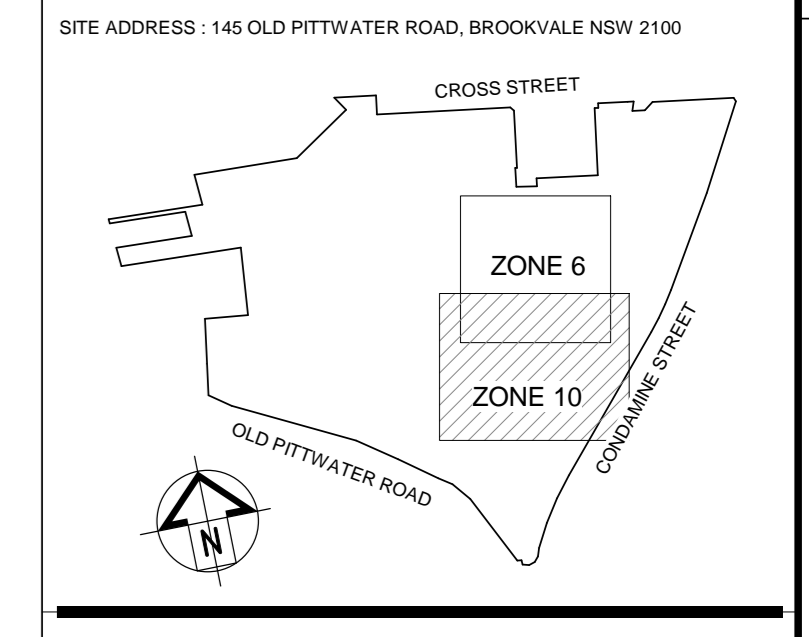

SCENTRE GROUP
Scentre Design & Construction
"people protecting people"



General Note:
ALL DIMENSIONS TO BE CHECKED ON SITE. WRITTEN DIMENSIONS ONLY TO BE USED BEFORE COMMENCING WORK.
IF ANY DIMENSIONS DO NOT MATCH, REFER TO THE ARCHITECTURAL DRAWING SET FOR CLARIFICATION.
SCENTRE DESIGN & CONSTRUCTION IS NOT RESPONSIBLE FOR THE ACCURACY OF ANY DIMENSIONS OR INFORMATION PROVIDED.
SCENTRE DESIGN & CONSTRUCTION IS NOT RESPONSIBLE FOR THE ACCURACY OF ANY DIMENSIONS OR INFORMATION PROVIDED.

SCENTRE GROUP
Creating Extra-ordinary Places, Connecting & Enriching Communities

WARRINGAH



Scentre Design and Construction Pty Limited
85 Castlereagh Street, Sydney NSW 2000
Phone (02) 9358 7000 Fax (02) 9028 8500
GPO Box 4004 Sydney NSW 2001
ACN 000 287 265

AVAC SEWER PUMP REPLACEMENT DEMOLITION SCOPE

Drawing Scale: Scale Bar 1:1
As Indicated


Project No: C130139
Plot Date: 30/10/2024
5:30:12 PM

Drawing No: SDC-ARC-42.0001
Revision: C

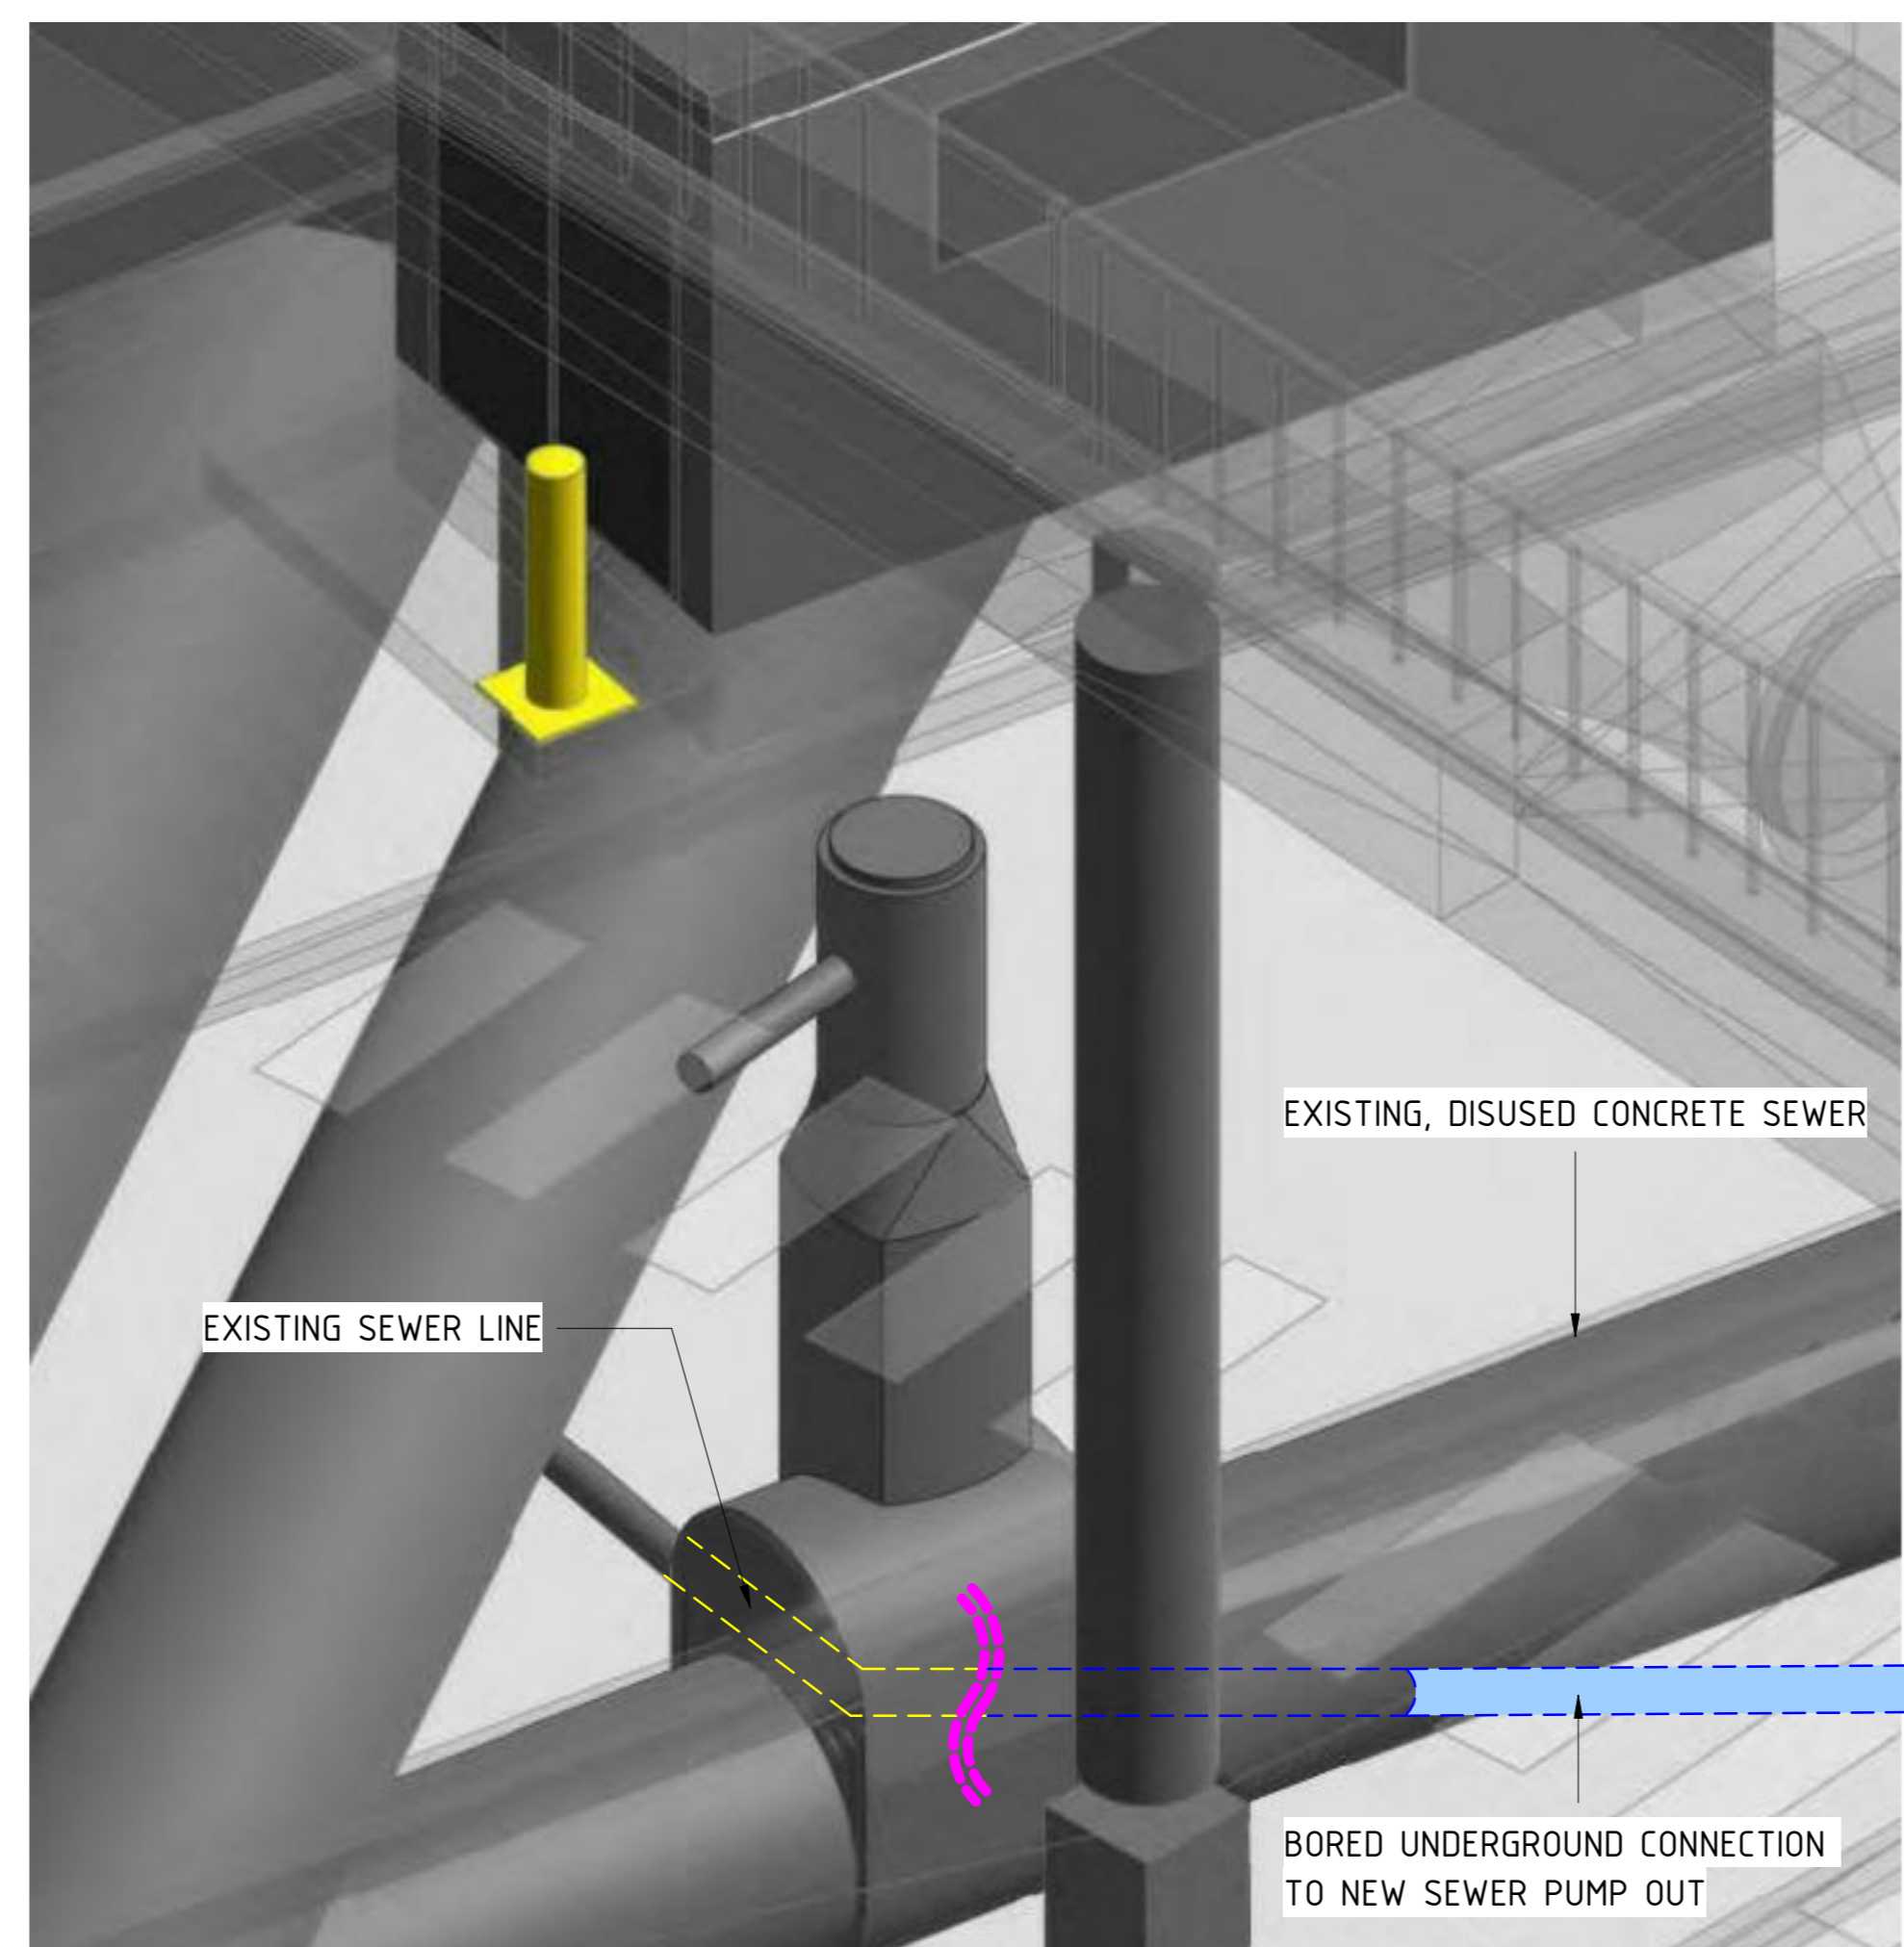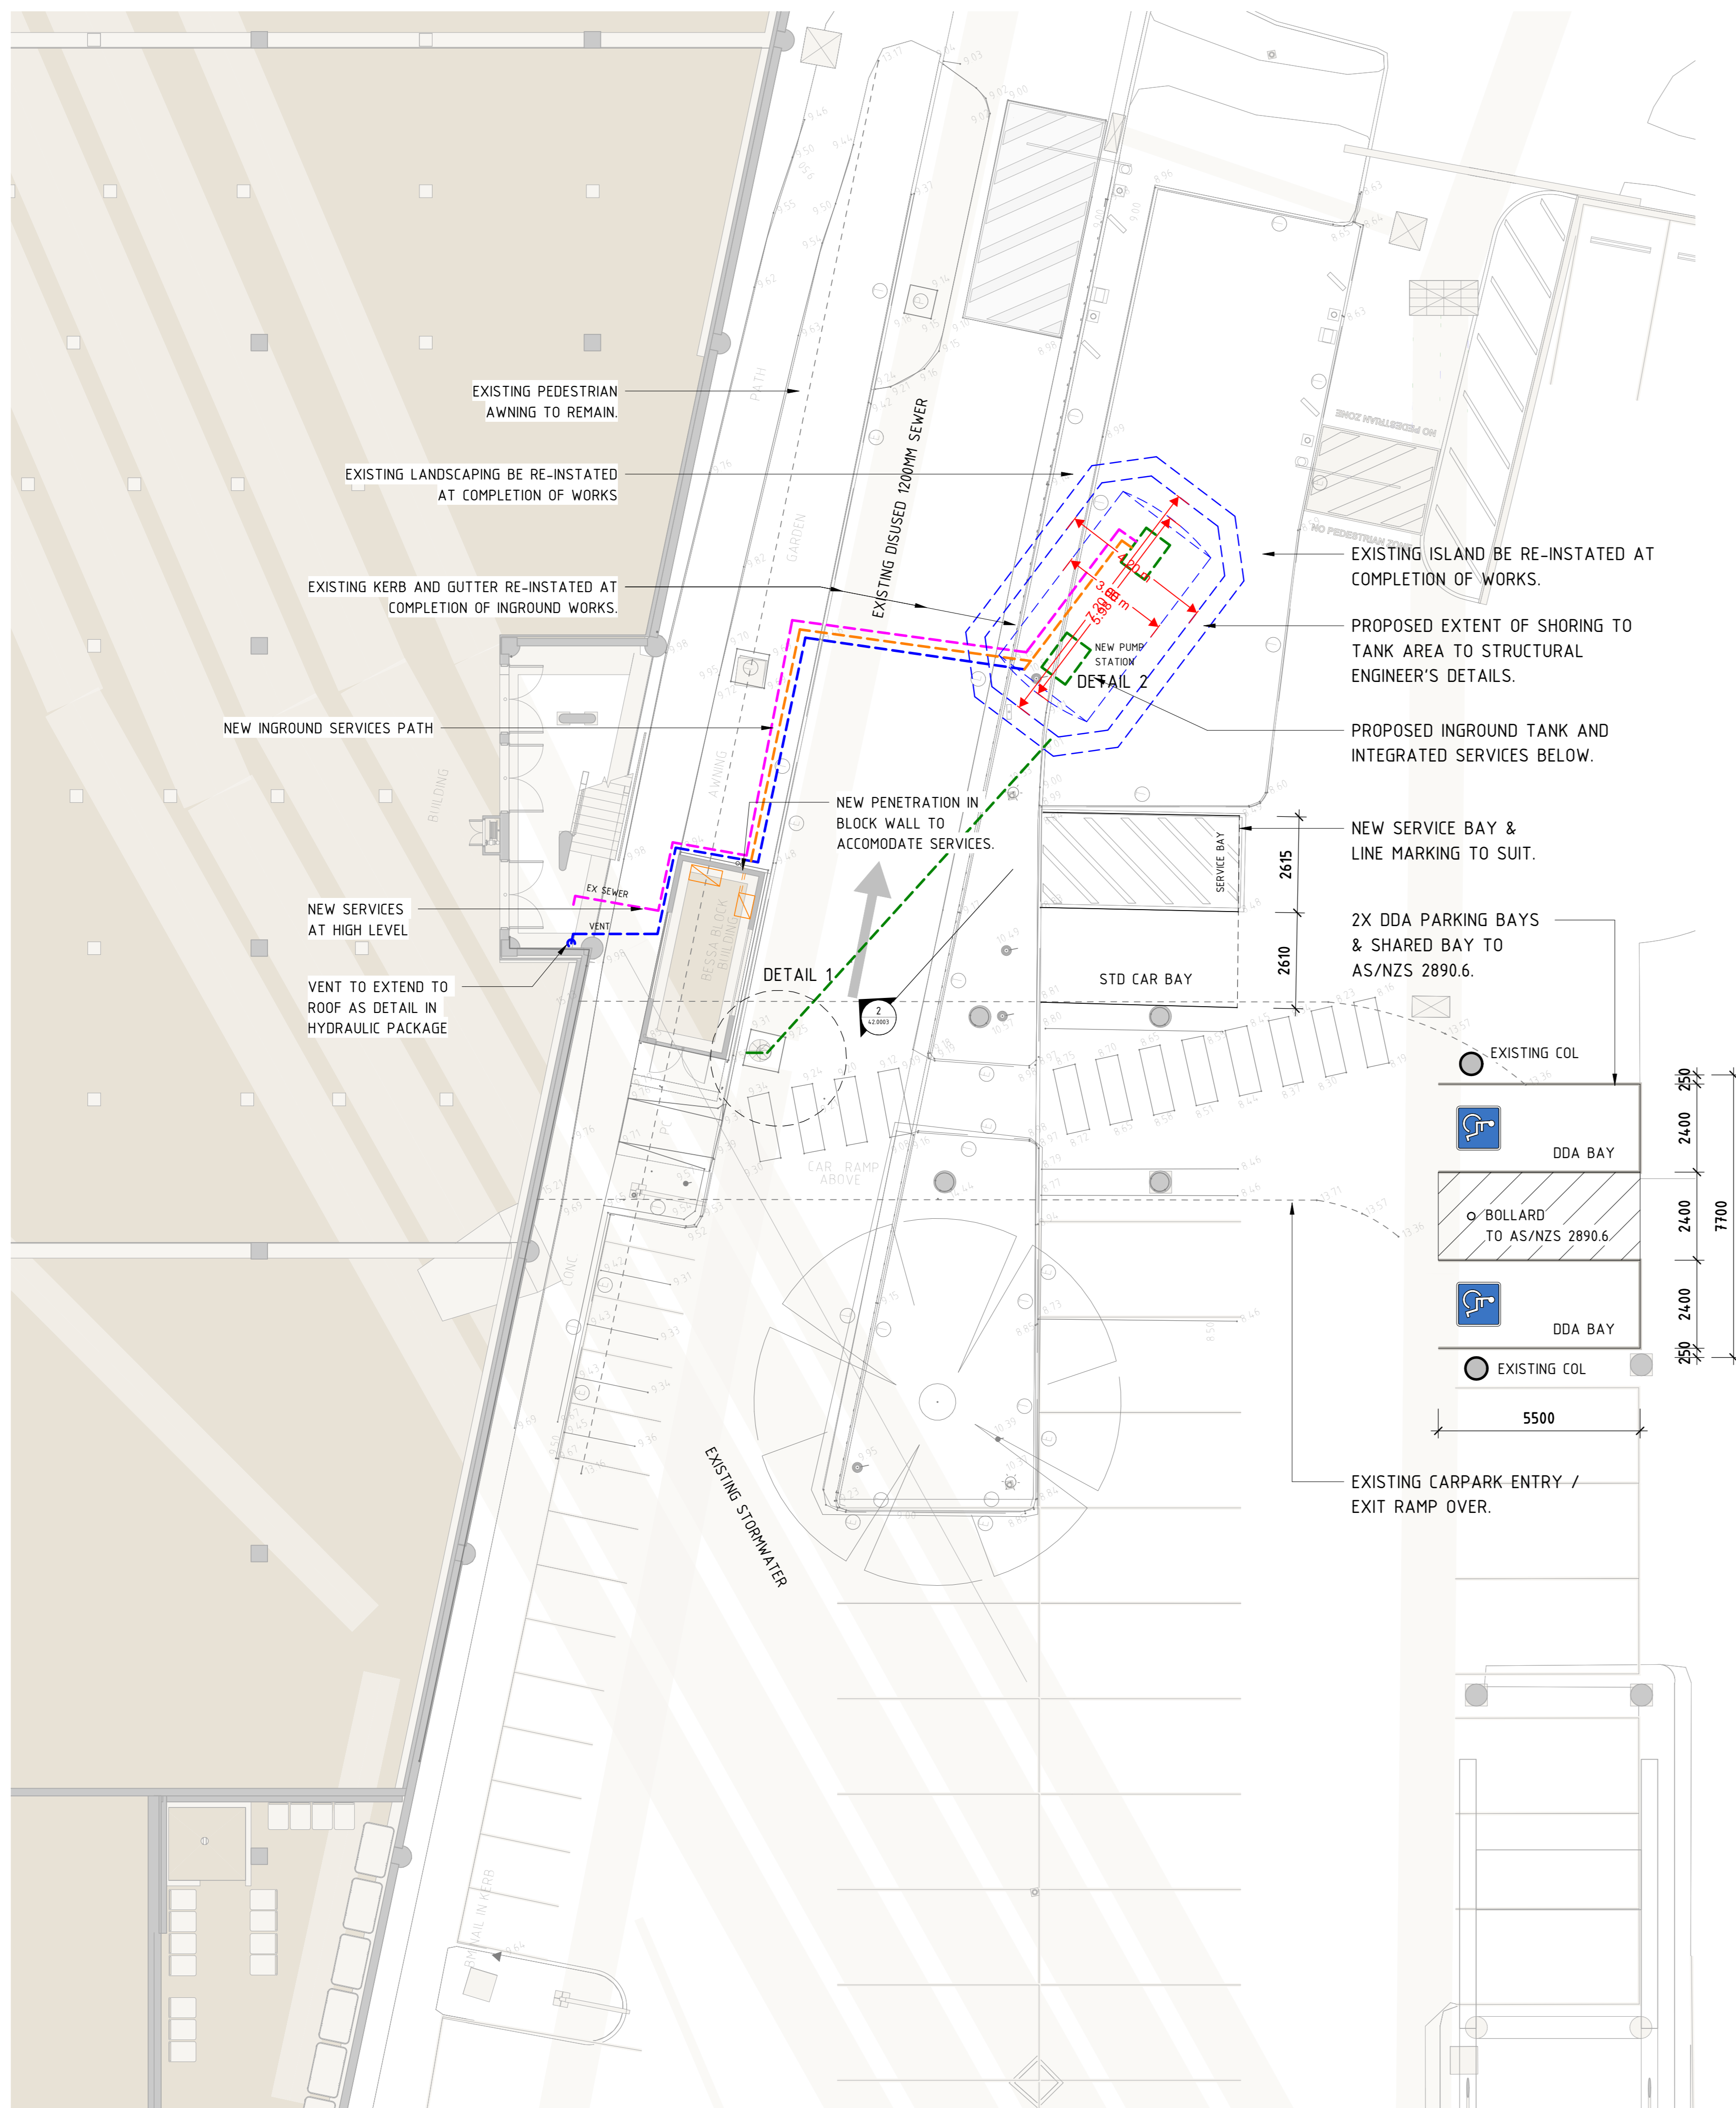

DETAIL 1 - EXISTING SEWER MANHOLE ACCESS CHAMBER

1 SEWER PUMP PROPOSED 1: 100

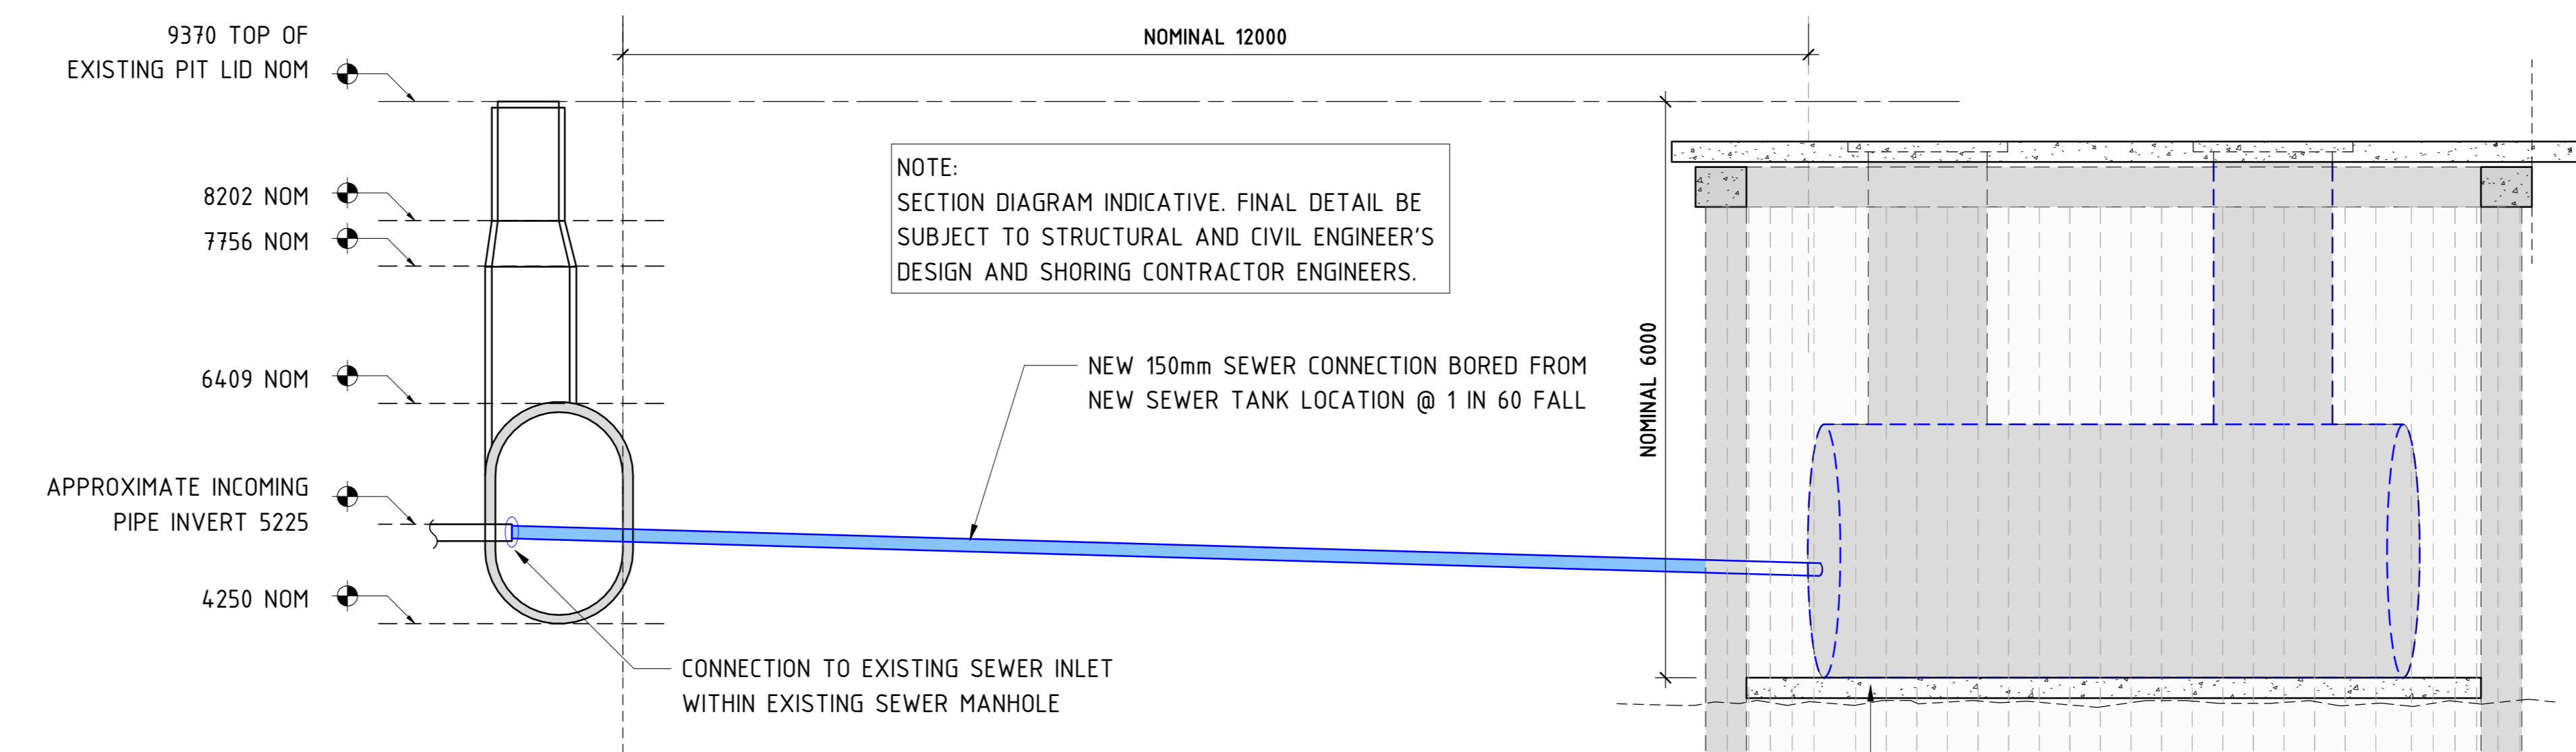

2 INDICATIVE SECTION NEW TANK 1: 50

NOTE: CONTRACTOR TO ALLOW FOR DESIGN AND INSTALLATION OF DE-WATERING SYSTEME TO MEET GEOTECH ENGINEER'S WATER INFLOW ASSESSMENT.

NOTES & REFERENCES

THIS DRAWING MUST BE READ IN CONJUNCTION WITH RELEVANT NOTES FOUND ON DRAWINGS OR REFERRED AS HIGHLIGHTED BELOW BUT NOT LIMITED TO:

| NOTES | NOTES (CONT) | NOTES (CONT) |
|-------------------------|-------------------------|-----------------------|
| 1. GENERAL | 20. EGRESS | 38. SKYLIGHTS |
| 2. CIVIL | 21. GENERAL GLAZING | 39. PRECAST GLAZING |
| 3. EXCAVATION | 22. LOADS | 40. SPRAZE GLAZING |
| 4. BULK EXCAVATION | 23. COMPOSITE PANELS | 41. MIRRIL |
| 5. FOOTINGS | 24. CARPARK ENTRIES | 42. WALL FURNITURE |
| 6. SHORING | 25. SHORING | 43. ADJACENT SPACES |
| 7. CONCRETE | 26. LEADING DOORS | 44. LANSCLAPING |
| 8. BLOCKWORK | 27. BOLLS | 45. METAL WORK |
| 9. COLUMNS | 28. COLLIER SHEETS | 46. WATERPROOFING |
| 10. STRUCTURAL STEEL | 29. SLAB SLOTTING INSL. | 47. SERVICE CORRIDORS |
| 11. EXPANSION JOINT | 30. METAL ROOF | 48. RENOVATION |
| 12. FLOOR ACCESS POINTS | 31. BALUSTRADE | 49. WORKS |
| 13. FLOOR TILING | 32. COLLUM GLAZING | 50. WALL COORDINATION |
| 14. STAIR | 33. SIGNAGE COLOURS | WORKSHOP DWG |
| 15. LIFT | 34. PAINT FINISHES | |
| 16. RAMP | 35. FIRE RATINGS | |
| 17. ESCALATORS | 36. CEILING | |
| 18. WALL ENTRIES | | |

ARCHITECTURAL DRAWING REFERENCES

THIS DRAWING MUST BE READ IN CONJUNCTION WITH ALL RELEVANT DESIGNS AS STRUCTURAL, SERVICES, DETAIL DRAWINGS AND SPECIFICATIONS INCLUDING OF ARCHITECTURAL DWG SERIES PACKAGES HIGHLIGHTED BELOW BUT NOT LIMITED TO:

| | | |
|------------------------|-------------------------|-----------------------|
| 00 COVER INDEX/LEGENDS | 19. CARPARK & SIGNAGE | 53. GLAZING |
| 01 GRID SCRIPT | 20. INGROUND SERVICES | 54. ENTRIES |
| 02 EXISTING BUILDING | 21. BUILDING ELEVATIONS | 55. SKYLIGHTS |
| 03 DEMOLITION | 22. DETAILED ELEVATIONS | 56. ROOF & RAISING |
| 04 BULK EXCAVATION | 23. BUILDING SECTIONS | 57. CENTRE MANAGEMENT |
| 05 SHORING & FOOTINGS | 24. BUILDING SECTIONS | 58. ARCHITECTS |
| 06 STAGING & IMPACT | 25. DETAILED SECTIONS | 59. WALL FINISHES |
| 07 REMAINING PLANS | 26. VERTICAL TRANSPORT | 60. WALLS IN |
| 08 GENERAL AREA PLANS | 27. SERVICES RE-PLAN | 61. BALUSTRADES |
| 09 MASTER LEASE PLANS | 28. LEADING DOORS | 62. COLLUM FINISHES |
| 10 EGRESS PLANS | 29. ELECTRICAL SERVICES | 63. WALL FINISHES |
| 11 ZONE PLANS | 30. HYDRAULIC SERVICES | 64. WINDOW SCHEDULE |
| 12 CONCRETE PROFILES | 31. MECHANICAL SERVICES | 65. DOOR SCHEDULE |
| 13 BLOCKWORK DETAILS | 32. FIRE SERVICES | 66. EXTERNAL WORKS |
| 14 FLOOR FINISHES | 33. WASTE MANAGEMENT | 67. LEASE ISLAND |
| 15 CEILING PLANS | 34. INSULATION | 68. MAJOR TENANTS |
| 16 EXTERNAL SIGNAGE | 35. EXTERNAL FINISHES | 69. STANDING DETAILS |



TYPICAL TAG LEGEND

REFER TO 08001 FOR LEGENDS

| | |
|---------|----------|
| XXX/XXX | MALL TAG |
| XXX/XXX | MALL TAG |
| XXX/XXX | MALL TAG |
| XXX/XXX | MALL TAG |

ZONE PLAN NUMBERING CONVENTION

| ZONE CODES | DRAWING NO. | LEVEL CODES | |
|------------|-------------|-------------|------|
| XX | | XXX | + 01 |
| XX XX | XXX/XXXX | XXX | + 02 |
| XX XX | | XXX | + 03 |
| XX XX | | XXX | + 04 |
| XX XX | PACKAGE | SEQUENTIAL | + 05 |
| XX XX | ZONE | XXX | + 06 |
| XX XX | ZONE | XXX | + 07 |
| XX XX | ZONE | XXX | + 08 |
| XX XX | ZONE | XXX | + 09 |

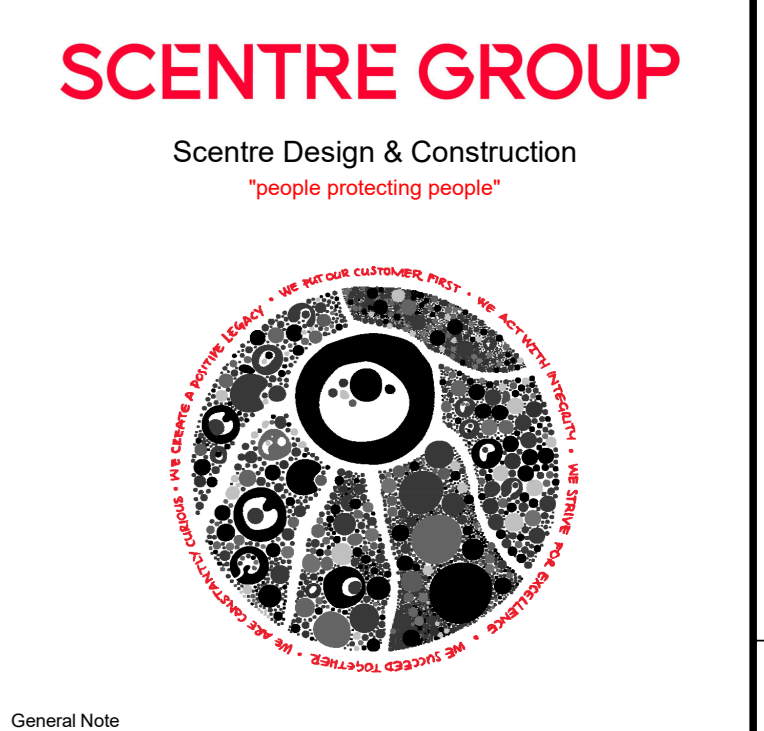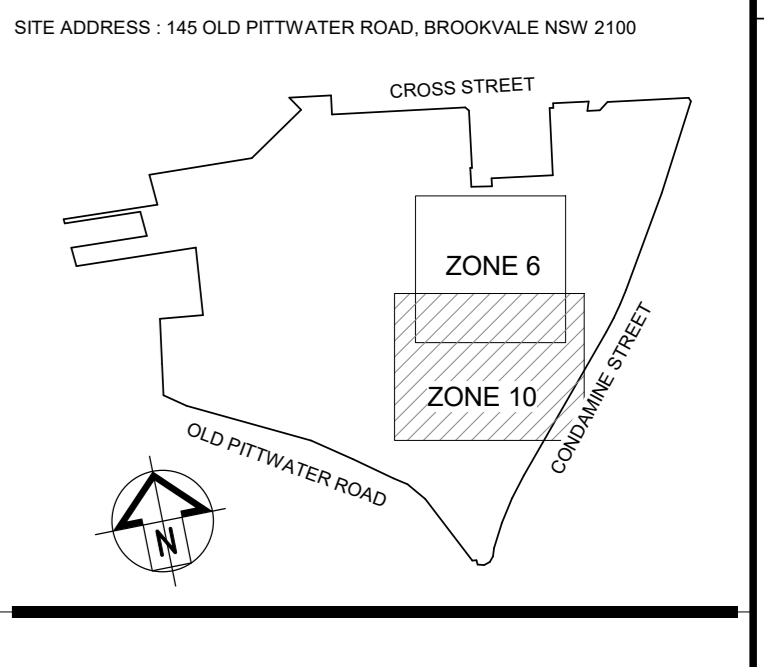

SCENTRE GROUP

Creating Extra-ordinary Places. Connecting & Enriching Communities


WARRINGAH

Scentre Design and Construction Pty Limited
85 Castlereagh Street Sydney NSW 2000
Phone (02) 9358 7000 Fax (02) 9028 8500
GPO Box 4024 Sydney NSW 2001
ACN 002 287 265


Avac Sewer Pump Replacement Proposed Scope

Drawing Scale: Scale Bar 1:1
As Indicated
Project No: C130139
Plot Date: 30/10/2024
5:30:58 PM


Drawing No: SDC-ARC-42.0002
Revision: C

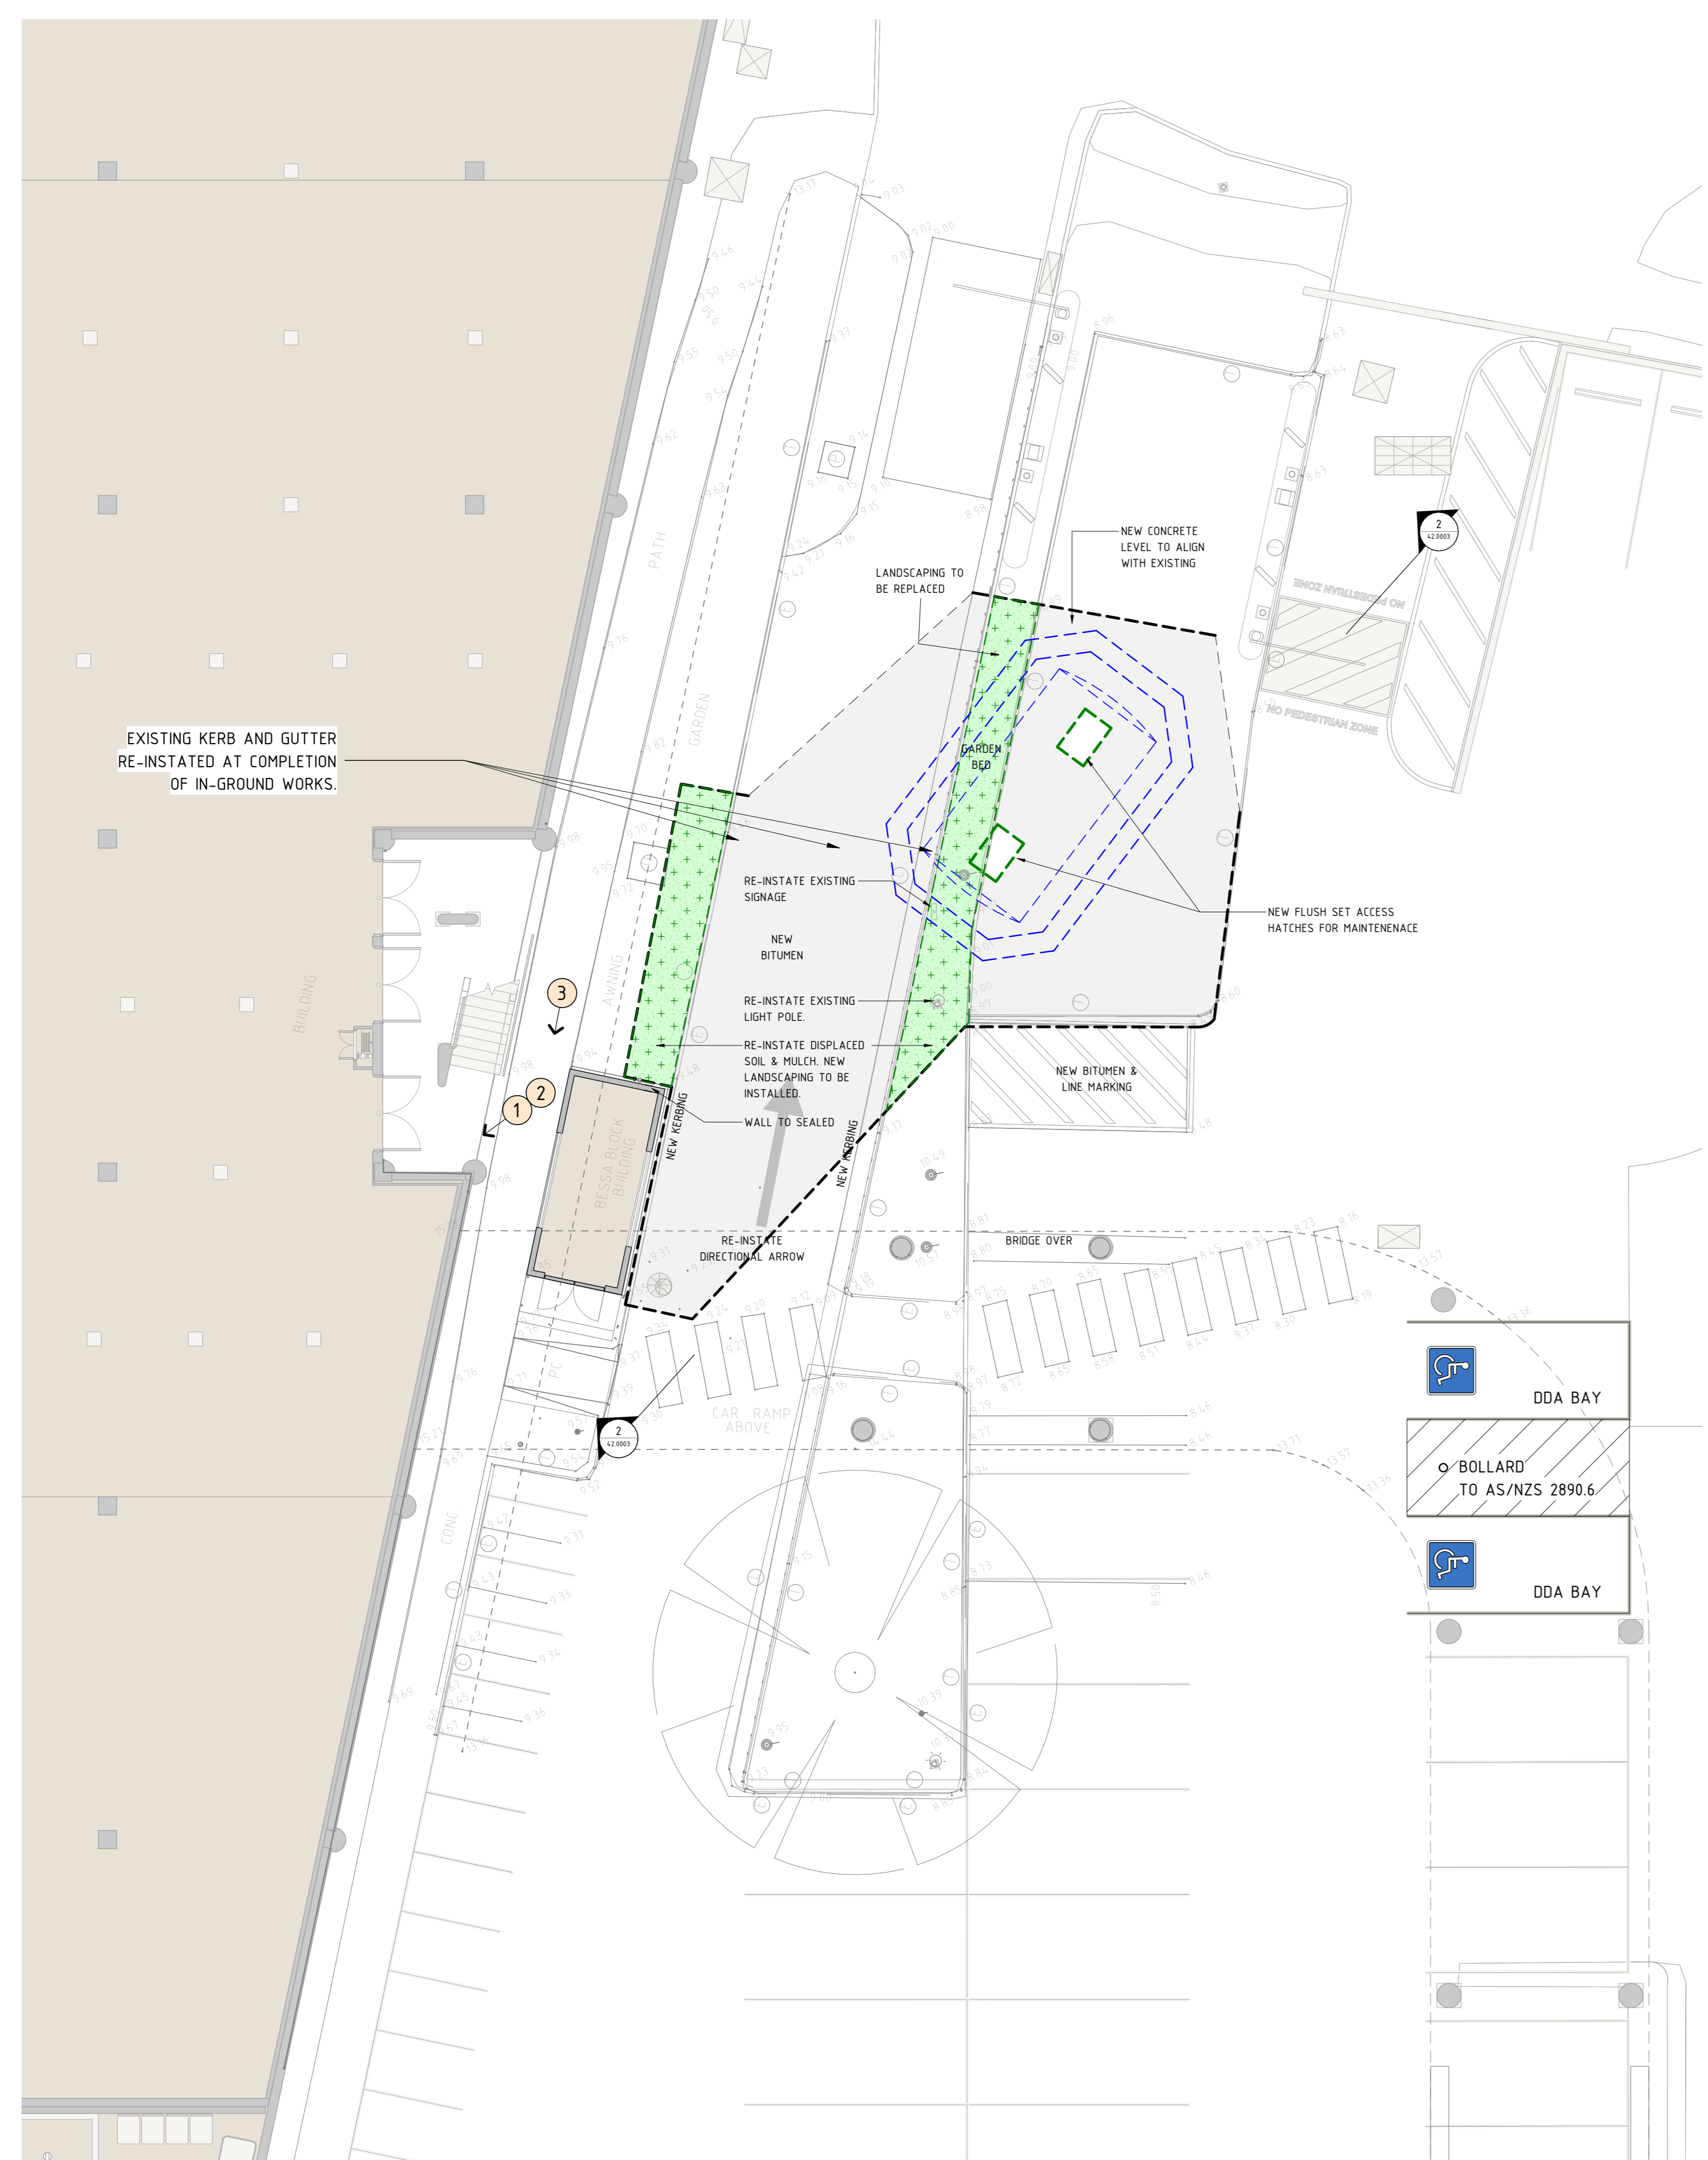

1 SEWER PUMP PROPOSED BUILDERS WORKS
1 : 100

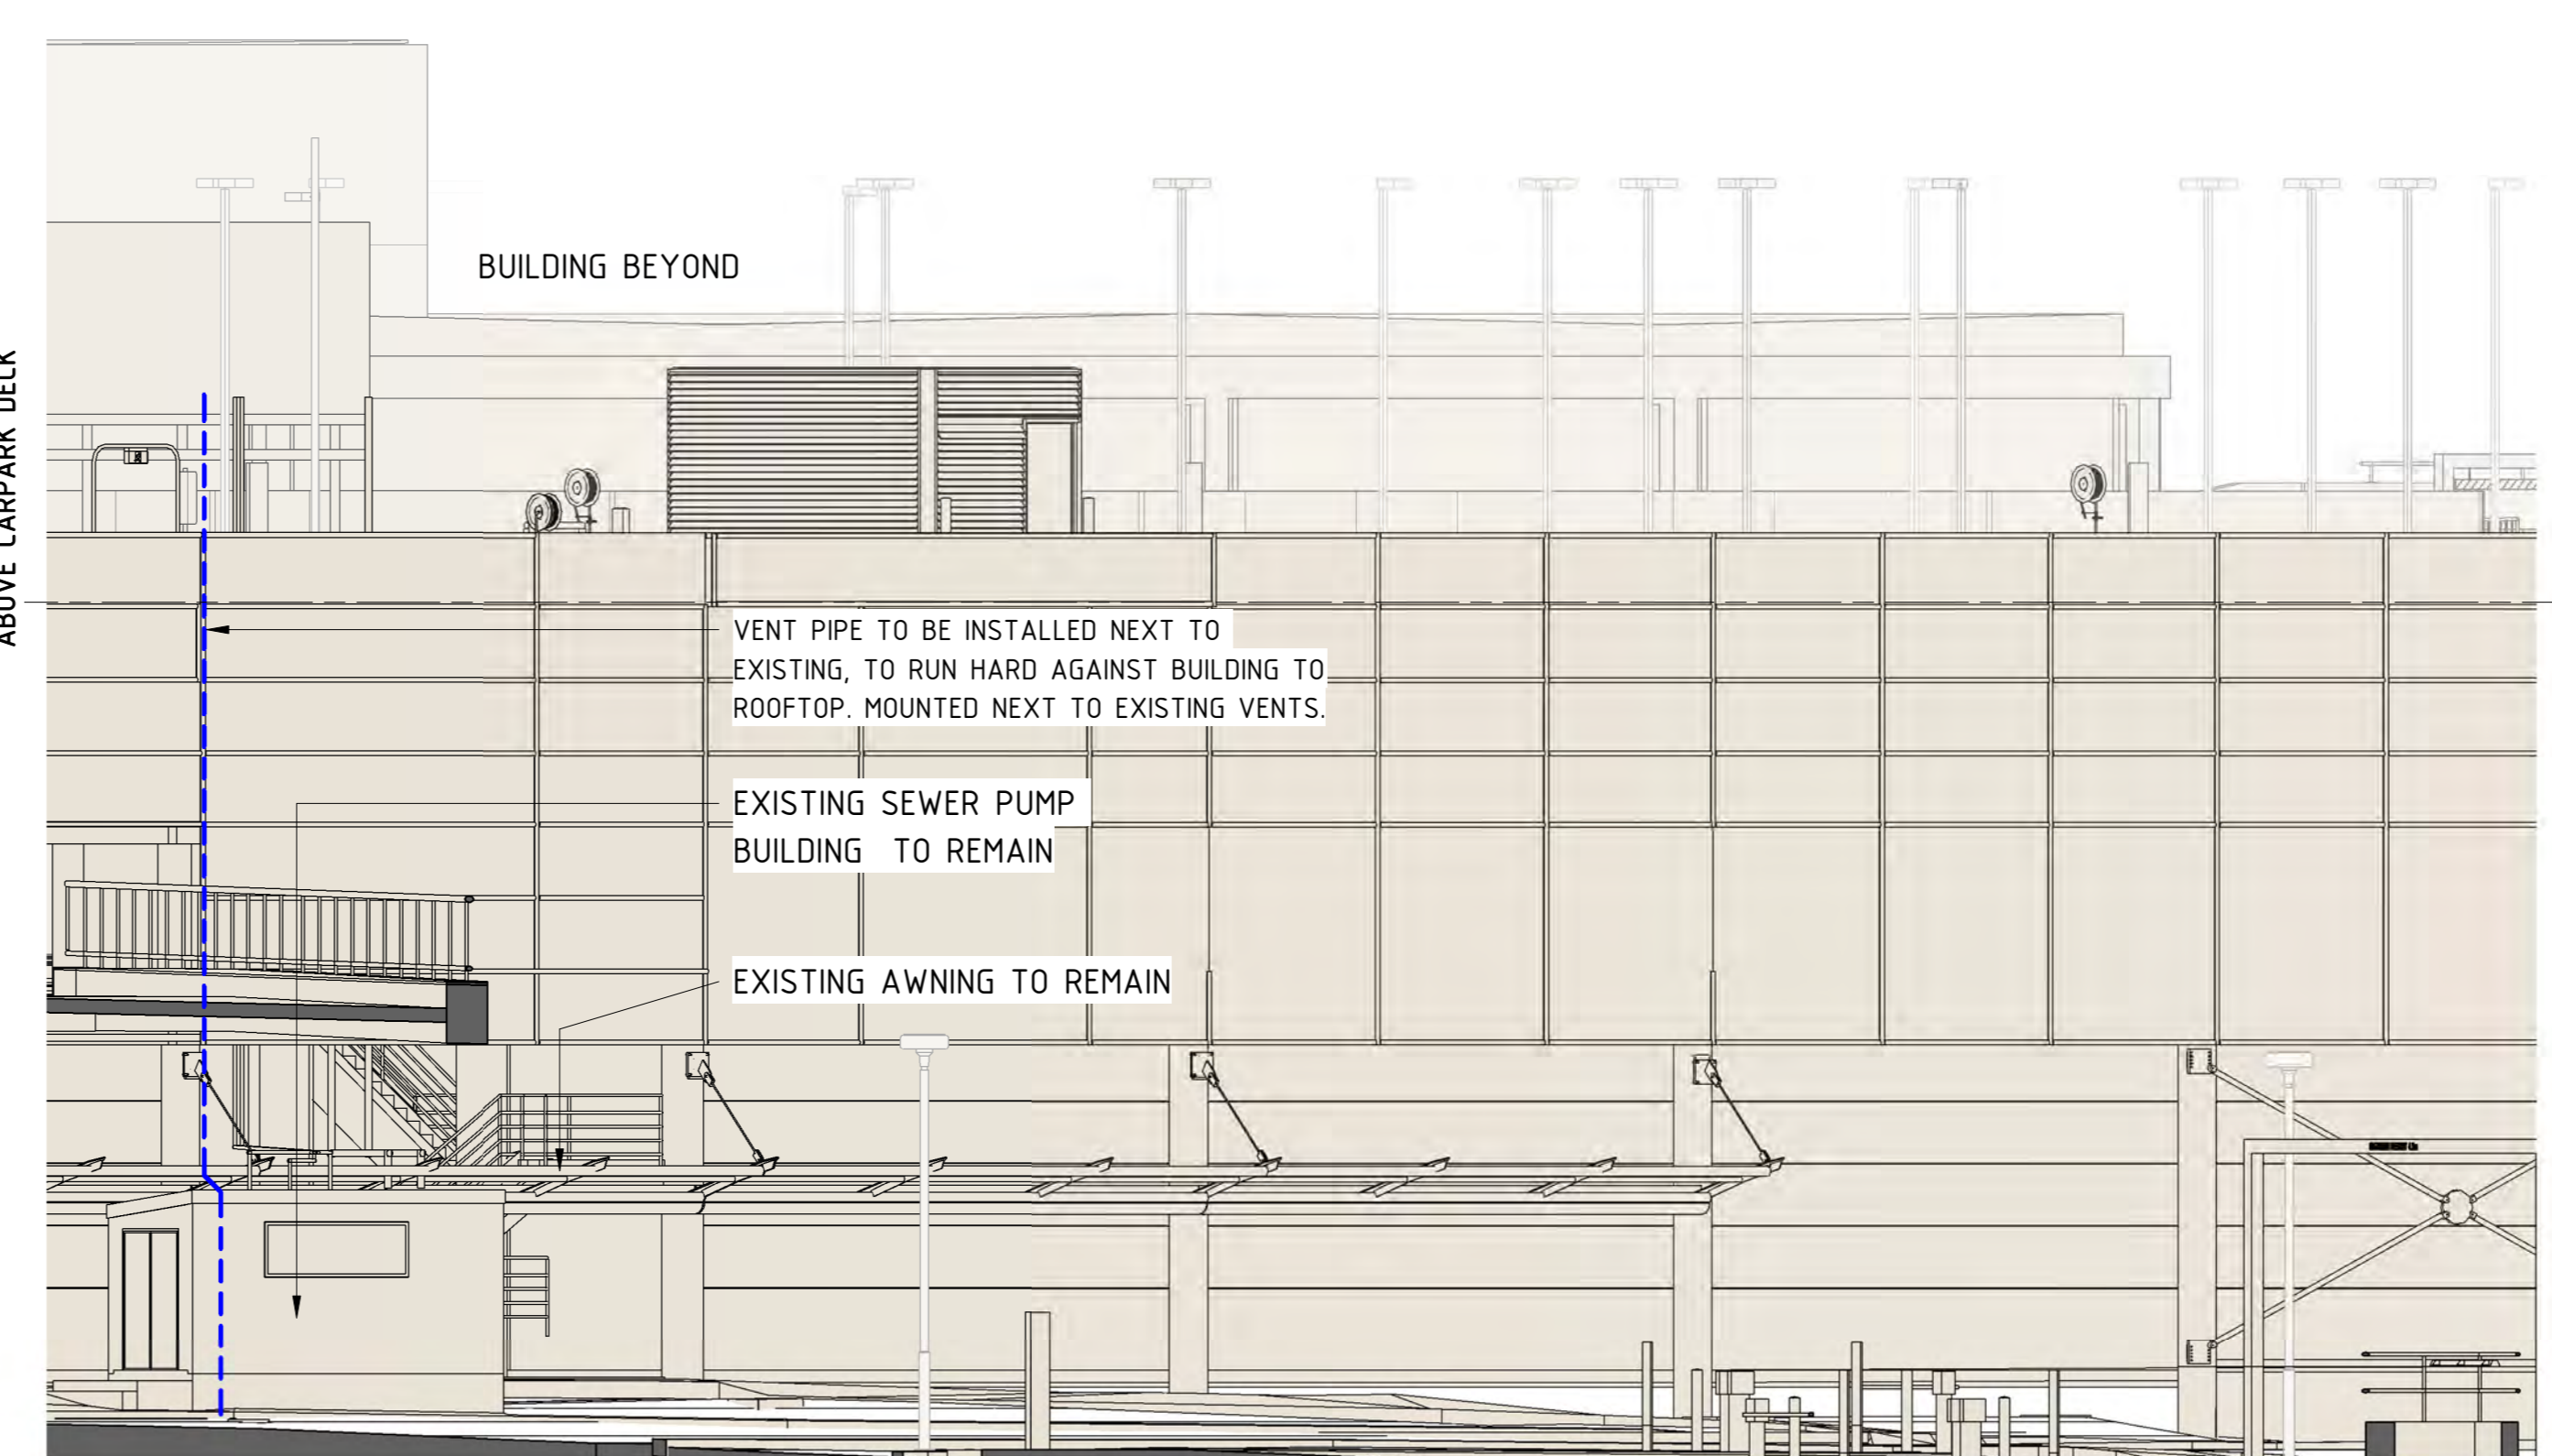

2 EXISTING BUILDING ELEVATION
1 : 100

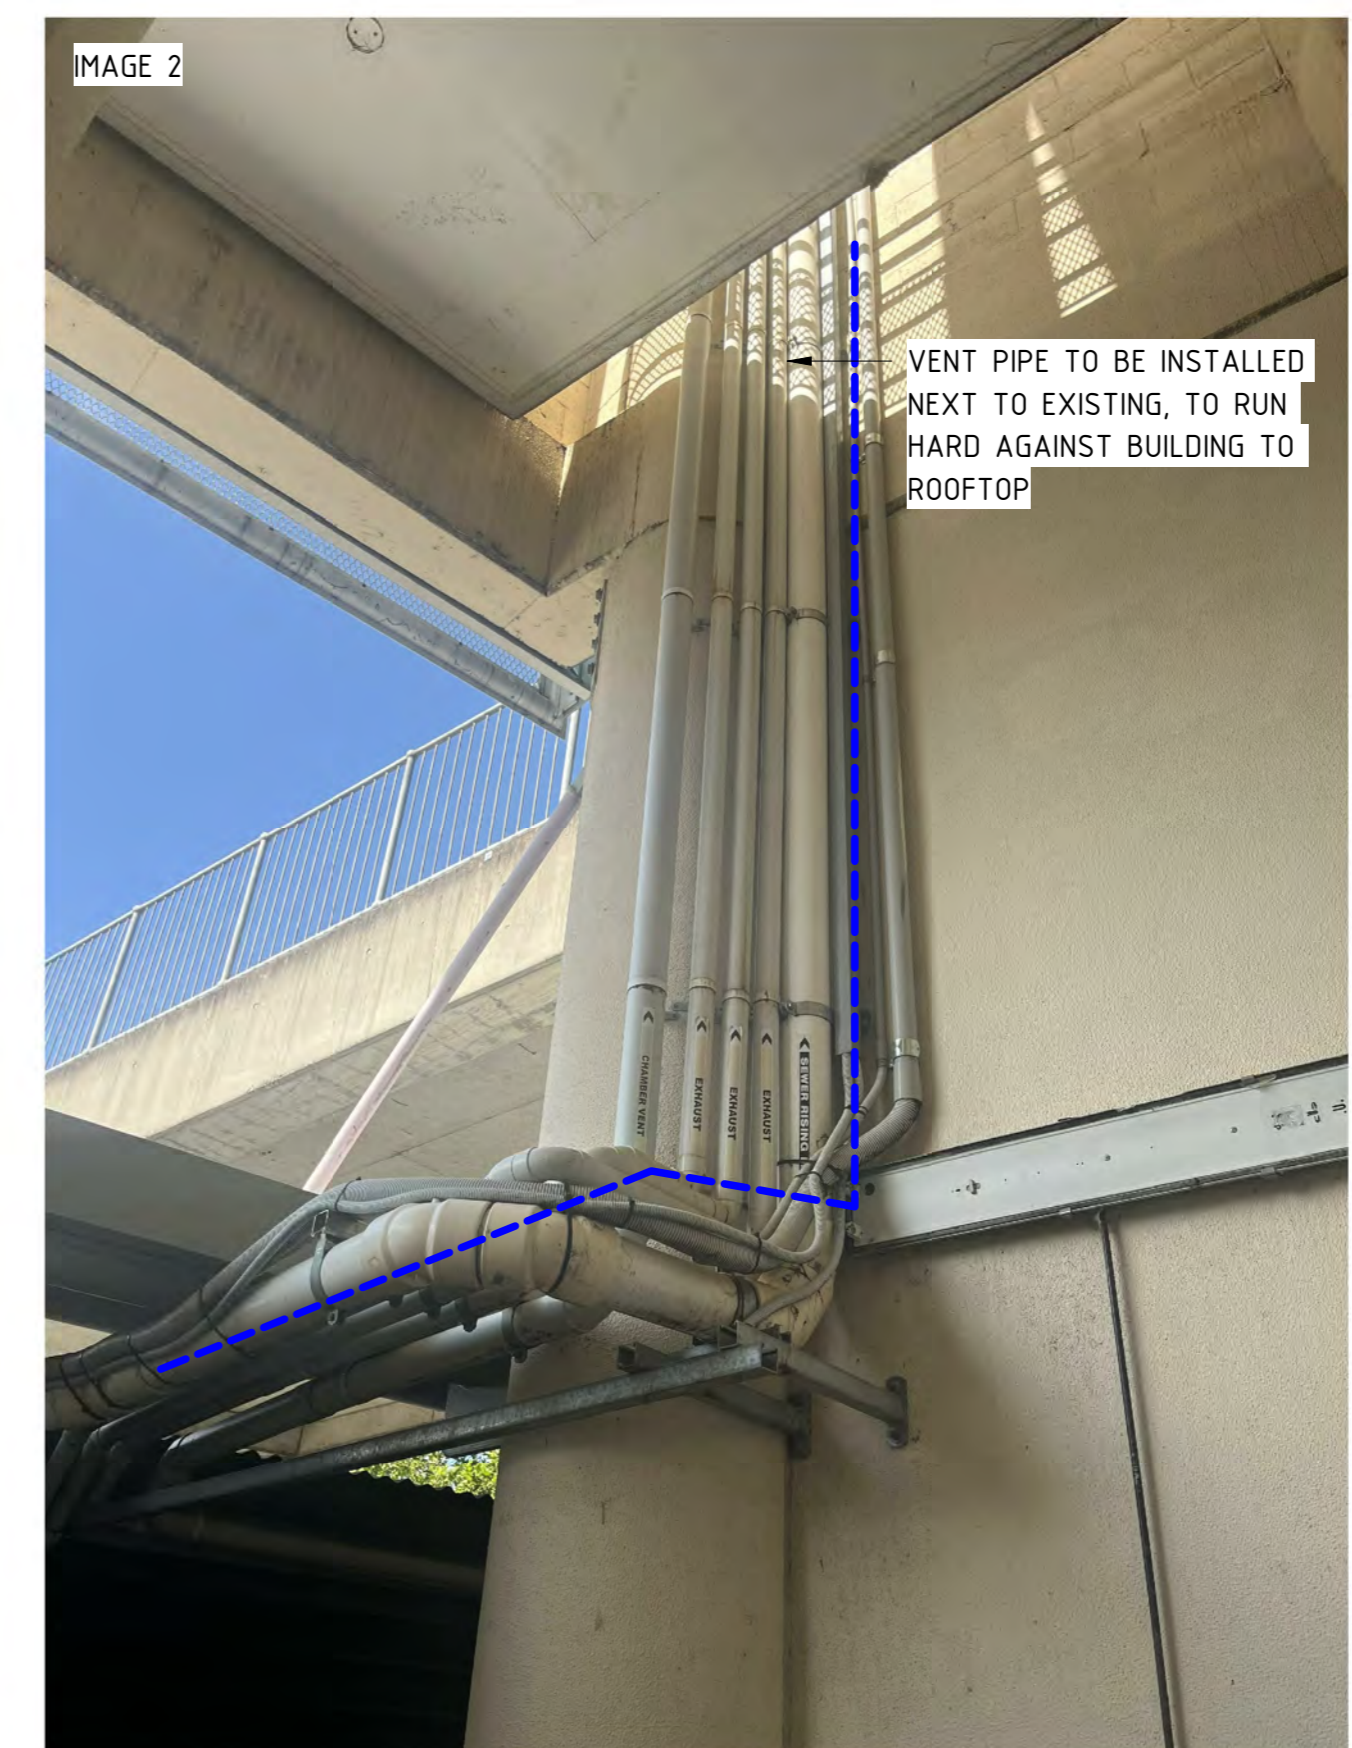

NOTES & REFERENCES

THIS DRAWING MUST BE READ IN CONJUNCTION WITH RELEVANT NOTES FOUND ON DRAWINGS OR REFERRED AS HIGHLIGHTED BELOW BUT NOT LIMITED TO:

| NOTES | NOTES (CONT) | NOTES (CONT) |
|-------------------------|------------------------|------------------------------------|
| 1. GENERAL | 20. EGRESS | 37. ROOFSWAYS |
| 2. CIVIL | 21. GENERAL GLAZING | 38. SKYLIGHTS |
| 3. DEPOSITION | 22. LOUVER | 39. PRECAST GLAZING |
| 4. BULK EXCAVATION | 23. COMPOSITE PANELS | 40. SPRAZE ELOADING |
| 5. FOOTINGS | 24. CARPARK ENTRIES | 41. MESH |
| 6. SHORING | 25. FINISHING | 42. MALL FURNITURE |
| 7. CONCRETE | 26. FINISHING DOORS | 43. AIR PLANT ROOMS |
| 8. BLOCKWORK | 27. BOLLARDS | 44. LANDSCAPING |
| 9. COLLUM | 28. ROLLER SHUTTERS | 45. METAL WORK |
| 10. STRUCTURAL STEEL | 29. SLAB SOFFIT INSUL. | 46. WATERPROOFING |
| 11. EXPANSION JOINT | 30. METAL ROOF | 47. SERVICE CORRIDORS |
| 12. FLOOR ACCESS POINTS | 31. BALUSTRADE | 48. RENOVATION |
| 13. FLOOR TILING | 32. COLLUM CLADDING | 49. WORKS |
| 14. STAIR | 33. SIGNAGE COLOURS | 50. MALL COORDINATION WORKSHOP DWG |
| 15. LIFT | 34. PAINT FINISHES | |
| 16. RAMP | 35. FIRE RATINGS | |
| 17. ESCALATORS | 36. CEILING | |
| 18. MALL ENTRIES | | |

ARCHITECTURAL DRAWING REFERENCES

THIS DRAWING MUST BE READ IN CONJUNCTION WITH ALL RELEVANT DRAWINGS OF ALL STRUCTURAL, SERVICES, DETAIL DRAWINGS AND SPECIFICATIONS INCLUDING OF ARCHITECTURAL DWG SERIES PACKAGES HIGHLIGHTED BELOW BUT NOT LIMITED TO:

| | | |
|-----------------------|-------------------------|-------------------------|
| 00 COVER RELEVANCES | 19. CARPARK & STORAGE | 53. GLAZING |
| 01 GRID SCRIPT | 20. STRUCTURAL STEEL | 54. ENTRIES |
| 02 EXISTING BUILDING | 21. INSULATED SERVICES | 55. SKYLIGHTS |
| 03 DEPOSITION | 22. DETAILED ELEVATIONS | 56. ROOF & RAINING |
| 04 SHORING & FOOTINGS | 23. BUILDING SECTIONS | 57. CENTRE MANAGEMENT |
| 05 STAGING & IMPACT | 24. BUILDING SECTIONS | 58. ENTRANCES |
| 06 REMOVAL PLANS | 25. DETAILED SECTIONS | 59. MALL FINISHES |
| 07 GENERAL A&P PLANS | 26. VERTICAL TRANSPORT | 60. VENTS & BALUSTRADES |
| 08 MASTER LEASE PLANS | 27. LEADING DOORS | 61. COLLUM FINISHES |
| 09 EGRESS PLANS | 28. ELECTRICAL SERVICES | 62. MALL FINISHES |
| 10 ZONE PLANS | 29. HYDRAULIC SERVICES | 63. WINDOW SCHEDULE |
| 11 CONCRETE PROFILES | 30. MECHANICAL SERVICES | 64. WINDOW SCHEDULE |
| 12 BLOCKWORK DETAILS | 31. FIRE SERVICES | 65. EXTERNAL WORKS |
| 13 FLOOR FINISHES | 32. WASTE MANAGEMENT | 66. LEASE PLANS |
| 14 CEILING PLANS | 33. INSULATION | 67. EXTERNAL TENANTS |
| 15 MALL COORDINATION | 34. MISC. METAL WORK | 68. MAJOR TENANTS |
| 16 EXTERNAL SIGNAGE | 35. EXTERNAL FINISHES | 69. STANDING DETAILS |

DIMENSIONS

ALL DIMENSIONS TO BE CHECKED ON SITE. WRITTEN DIMENSIONS ONLY TO BE USED BEFORE COMMENCING WORK. REFER ANY DISCREPANCIES TO ARCHITECTS.

TYPICAL TAG LEGEND

REFER TO 000001 FOR LEGENDS

| | | |
|--------|----------|-----------------------------------|
| XXXXXX | MALL TAG | REFER TO 000001 / 000002 DRAWINGS |
| XXXXXX | MALL TAG | REFER TO 000001 / 000002 DRAWINGS |
| XXXXXX | MALL TAG | REFER TO 000001 / 000002 DRAWINGS |
| XXXXXX | MALL TAG | REFER TO 000001 / 000002 DRAWINGS |

ZONE PLAN NUMBERING CONVENTION

| ZONE CODES | DRAWING NO. | LEVEL CODES | |
|------------|-------------|-------------|-----|
| XX | XXXX | XX | +01 |
| XX | XXXX | XX | +02 |
STANDARD NOTE TAG


REFER TO DRAWING 000001 FOR SPECIFIC NOTE

FINISHES TAG

REFER TO FINISHES SCHEDULE BOOKLET

PACKAGE TAG

REFER TO XXXXXX

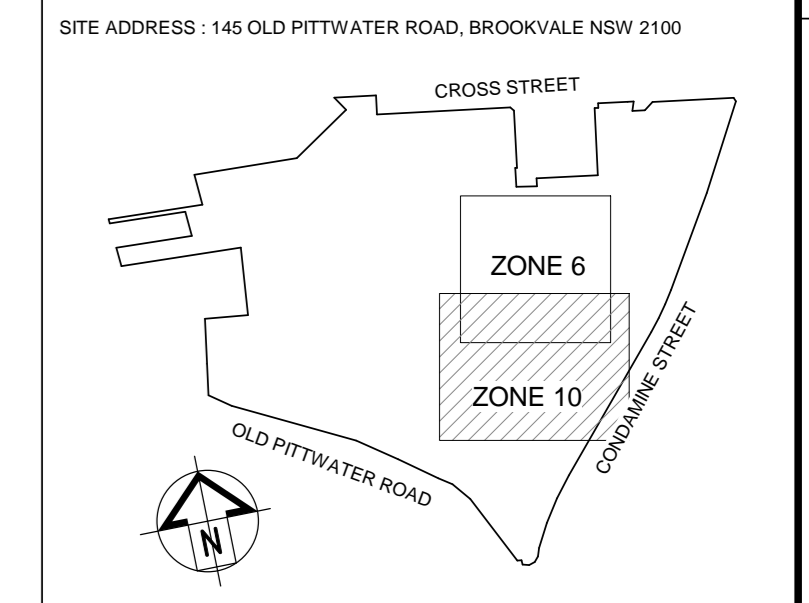

SCENTRE GROUP
Scentre Design & Construction
people protecting people

SCENTRE GROUP
Creating Extra-ordinary Places, Connecting & Enriching Communities

WARRINGAH

Scentre Design and Construction Pty Limited
85 Castlereagh Street Sydney NSW 2000
Phone (02) 9558 7000 Fax (02) 9028 8500
GPO Box 4004 Sydney NSW 2001
ACN 000 287 265

AVAC SEWER PUMP REPLACEMENT PROPOSED BUILDERS WORK SCOPE

Drawing Scale: 1 : 100

Scale Bar: 1:1

Project No: C130139

Plot Date: 30/10/2024 5:30:08 PM

Drawing No: SDC-ARC-42.0003

Revision: C