



BALLYSHANNON ROAD

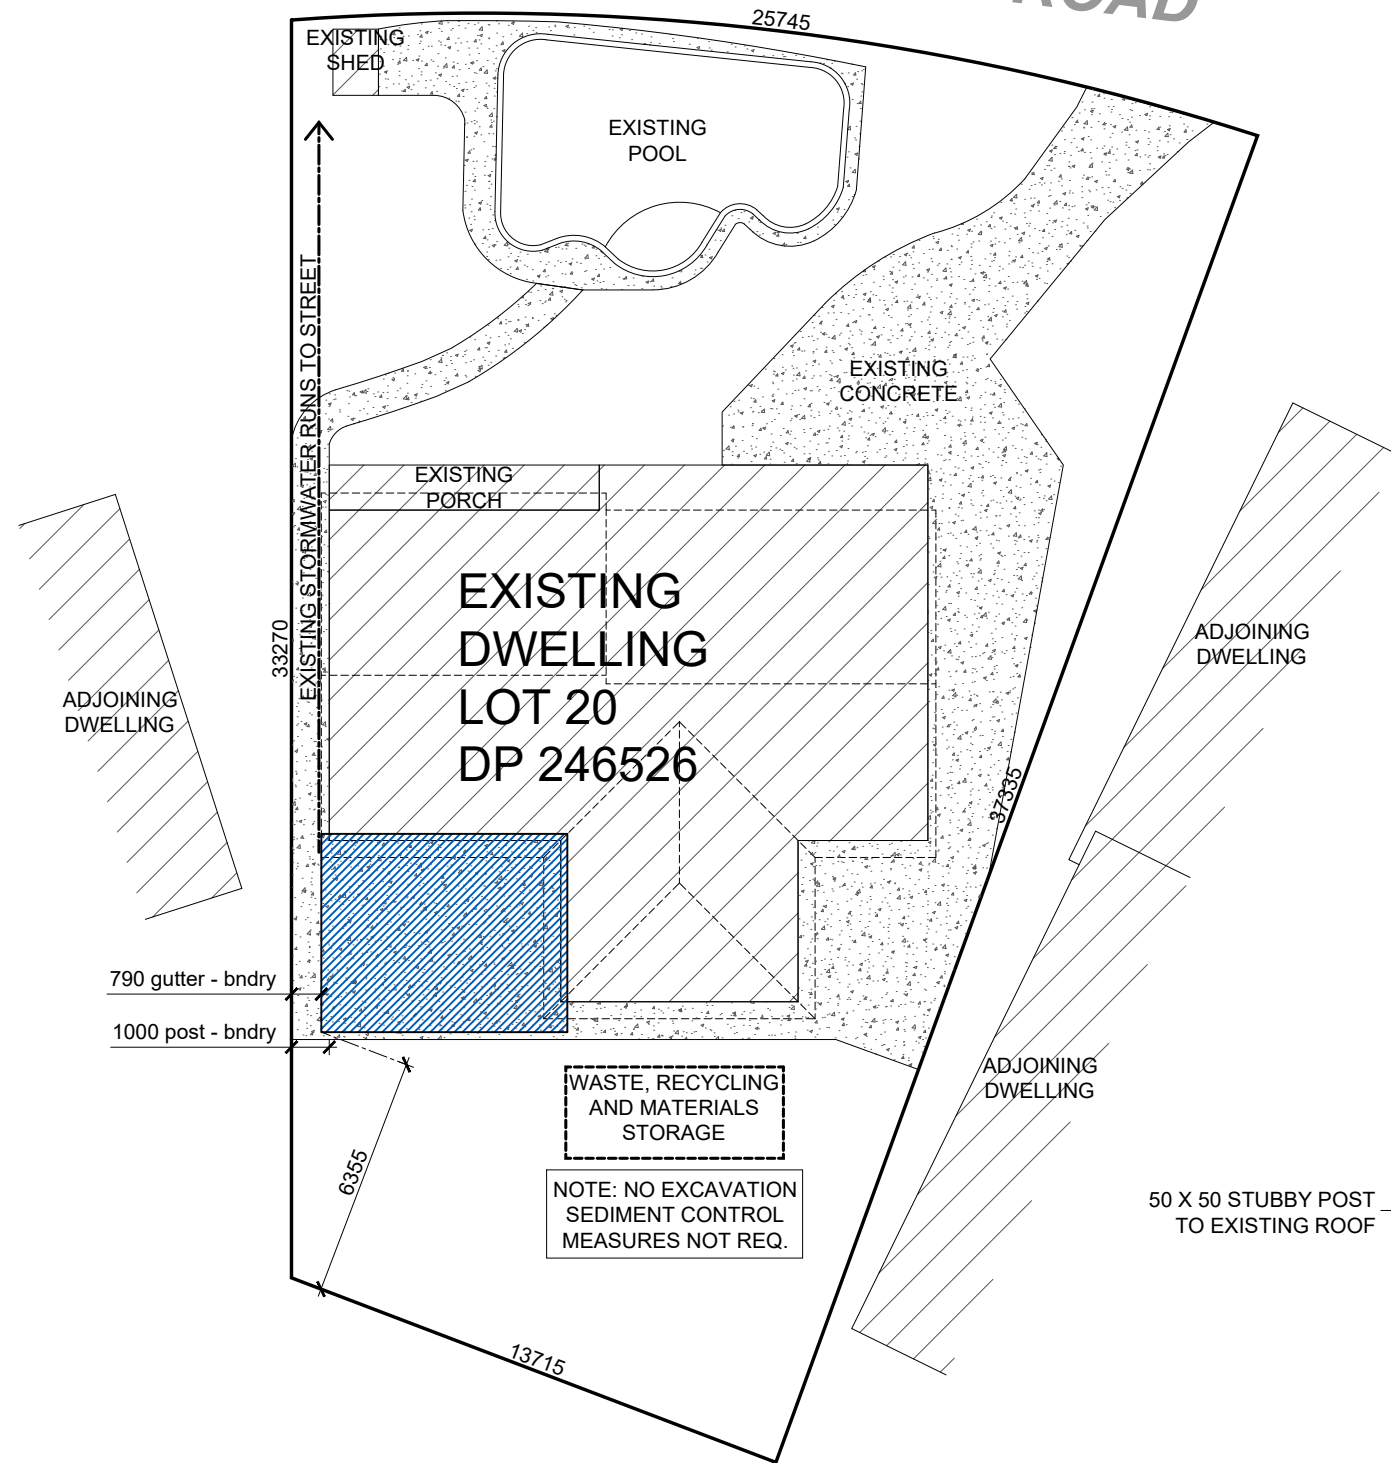

SITE PLAN / SITE ANALYSIS
SCALE 1 : 200

SITE ANALYSIS

TOTAL SITE AREA	702m ²
EXISTING DWELLING	175m ²
EXISTING DRIVEWAY & CONCRETE	188m ²
EXISTING PORCH	8m ²
EXISTING POOL	43m ²
EXISTING SHED	2m ²
TOTAL EXISTING IMPERVIOUS AREA	416m ²
TOTAL AREA OF PROPOSED	34m ²
TOTAL NEW IMPERVIOUS AREA	0m ²
TOTAL PROPOSED IMPERVIOUS AREA	416m ² (60%)
TOTAL PROPOSED LANDSCAPED AREA	286m ² (40%)

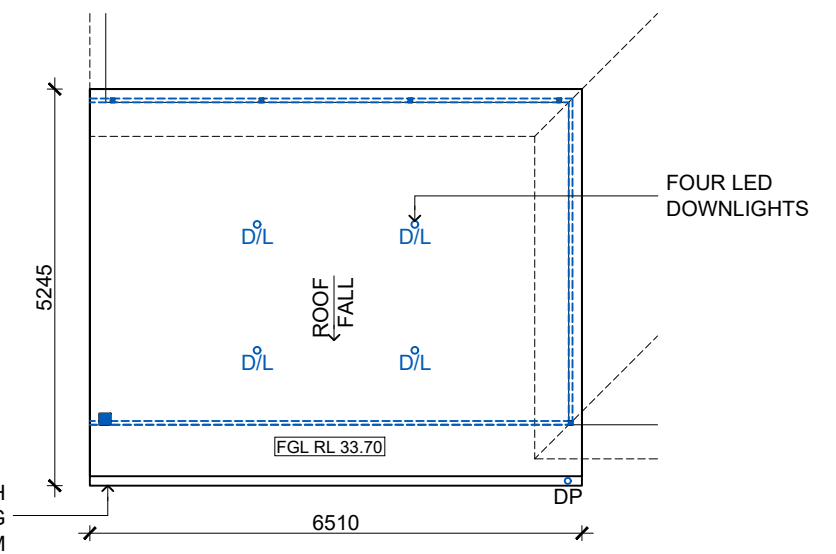


FLOOR PLAN (LAYOUT)

SCALE 1:100

THIS PLAN IS TO BE READ IN CONJUNCTION WITH THE CONDITIONS OF DEVELOPMENT CONSENT

DA2020/0280

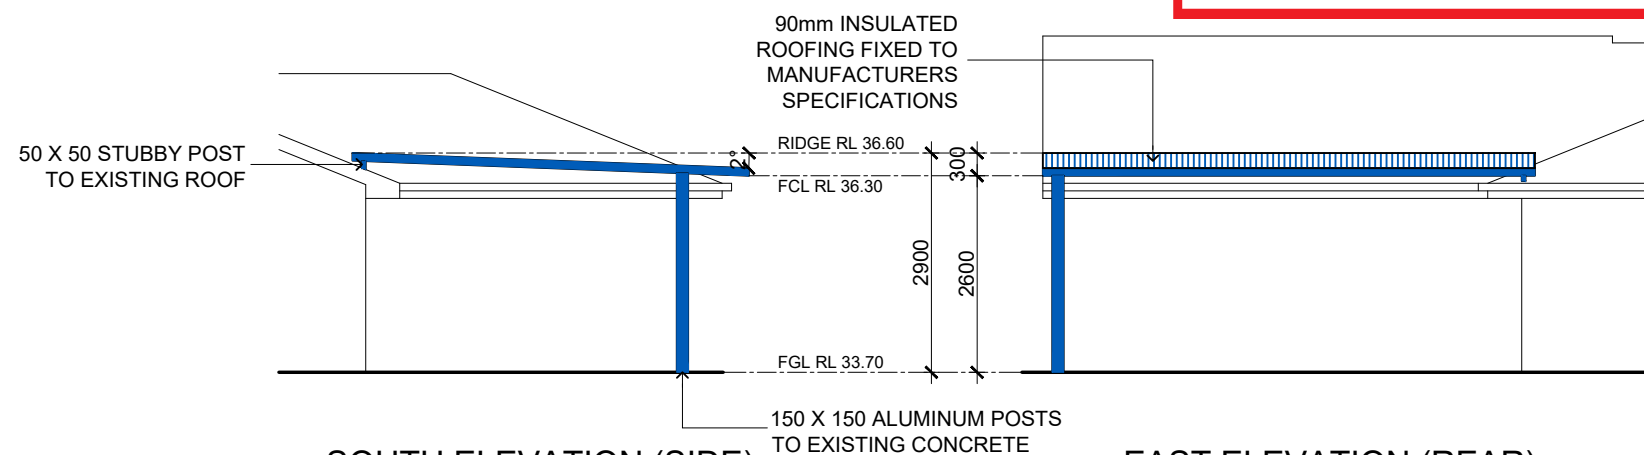


SOUTH ELEVATION (SIDE)
SCALE 1 : 100

EAST ELEVATION (REAR)
SCALE 1 : 100

Copyright © This drawing remains the property of WILLCO CONSULTING and may not be reproduced with out prior consent. DO NOT SCALE from drawing. All dimensions are in millimetres and are to be verified on site prior to construction

DATE	AMENDMENT	ISSUE
21.07.17	Preliminary issue	A

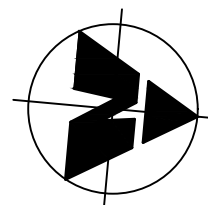

PATILAND
Parramatta Pty Ltd

41 Third Avenue,
Blacktown NSW 2148
Phone: (02)98313899
Fax: (02) 98318577
www.patiland.biz

WILLCO
CONSULTING

ARCHITECTURAL SERVICES - BUILDING DESIGN

A: P.O BOX 334 ST CLAIR NSW 2759
E: admin@willco.net.au
P: 0433 710 662 F: 02 9670 4361

PROPOSED	AT SITE ADDRESS	LOT	DP	SEC
AWNING	86 BALLYSHANNON ROAD KILLARNEY HEIGHTS NSW	20	246526	
FOR CLIENT	DRAWING	SCALE	DATE	DRAWN
		1:100/200	21.07.17	LTN
	SITE PLAN / SITE ANALYSIS FLOOR PLAN & ELEVATIONS	JOB N ^o	DRAWING N ^o	SHEET N ^o
		17314	17314-01	1 OF 1