



1 SITE PLAN  
Scale: 1:200

2 PLAN  
Scale: 1:500

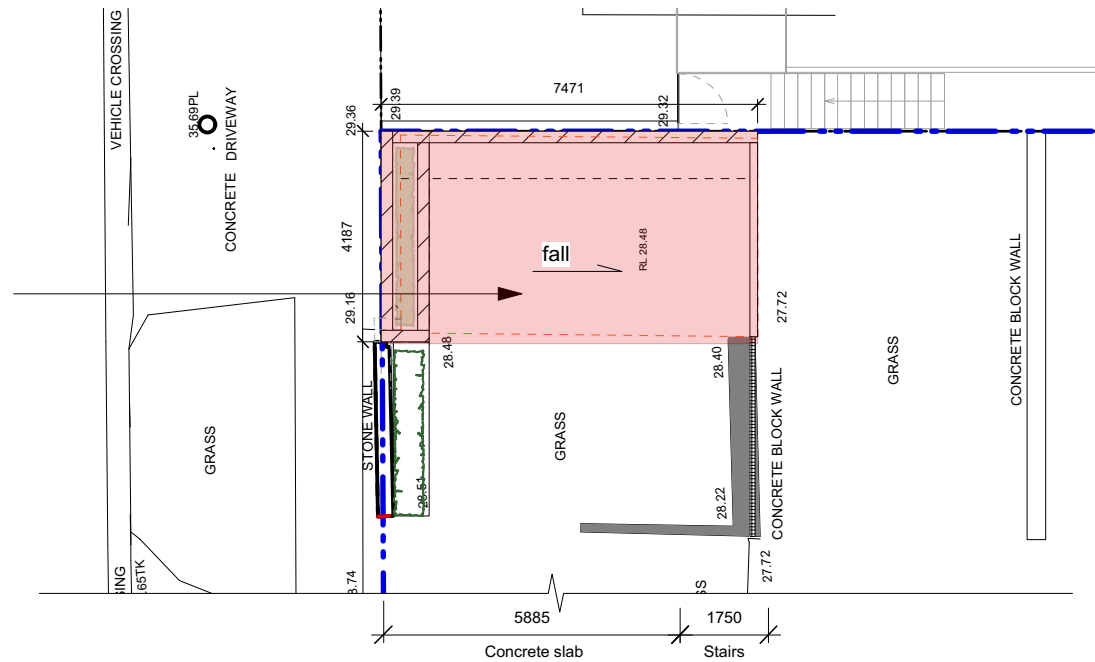

New proposed retaining wall on boudary.  
Area to to be filled and turfed

3 ELEVATION  
Scale: 1:100

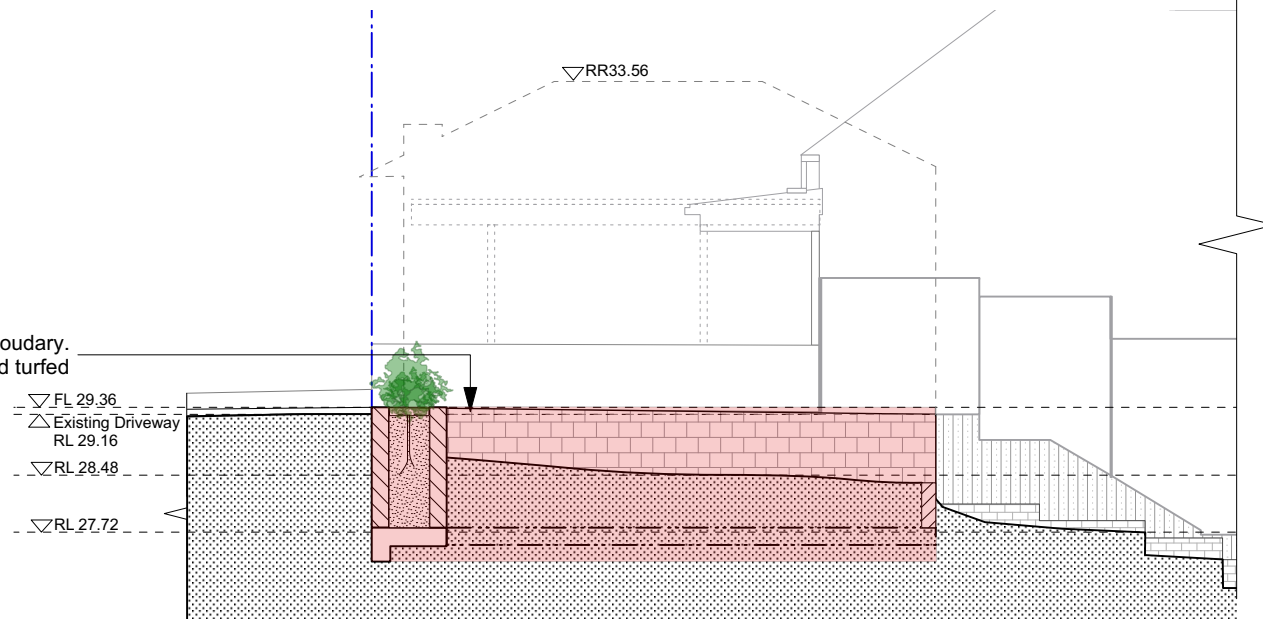

ALL DIMENSIONS MUST BE VERIFIED ON SITE. THIS DRAWING COMPLIES WITH ALL RELEVANT LOCAL AUTHORITY REGULATIONS. DO NOT SCALE FROM DRAWINGS. ANY VARIATIONS TO SPECIFICATIONS AND DRAWINGS MUST BE AUTHORISED BY THE DESIGNER. THESE DESIGNS, DRAWINGS AND SPECIFICATIONS ARE COPYRIGHT AND ARE THE PROPERTY OF ZEESEY INTERIORS. THEY MUST NOT BE USED, REPRODUCED OR COPIED WHOLLY OR IN PART WITHOUT THE WRITTEN PERMISSION OF THE OWNERS.

REVISION: DATE ISSUED  
A 02.01.20

STATUS  
DEVELOPMENT APPLICATION



DWG NAME  
NOTIFICATION PLANS  
CLIENT  
72 Wood Street, Manly  
ADDRESS  
MAN200 08.01.2020 ZS 1:100/200  
PROJECT NO DATE DRAWN BY SCALE

DRAWING NO.

5.0