


Development Application

Change of Use

Shop 6010 Old Pittwater Rd Brookvale NSW

DRAWING LIST		
Dwg. No.	Layout Name	Revision
A0.01	Cover Page	A
A1.01	Site Analysis	A
A1.02	Location Plan	A
A1.03	Proposed Site Plan	A
A2.11	Foyer & Reception Plan	A
A2.12	Climbing Area Plan	A
A4.01	Section 01 & 02	A
A4.02	Section 03 & 04	A
A9	Notification Plans	A

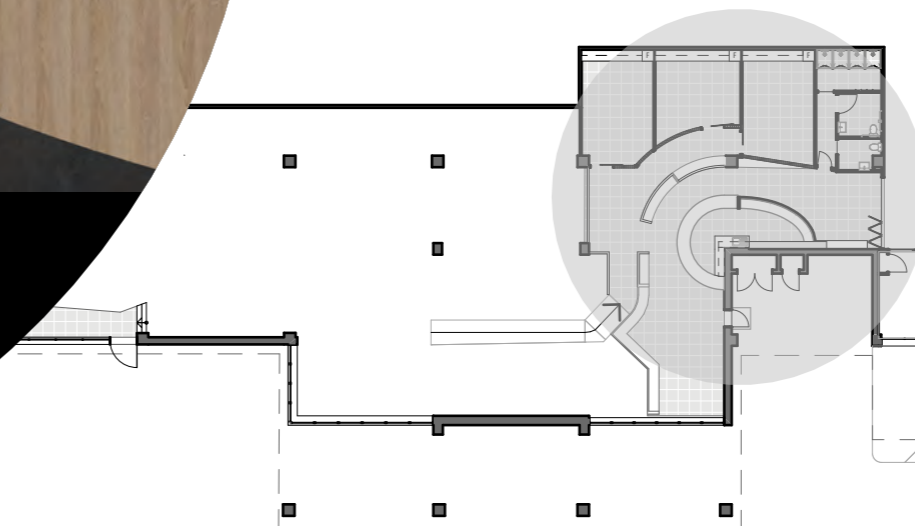

**THIS PLAN IS TO BE READ IN
CONJUNCTION WITH
THE CONDITIONS OF DEVELOPMENT
CONSENT**

DA2019/0878

**SPIRAL ARCHITECTS LAB**

2/113 willoughby road nsw 2065. ph:(02) 9906 7250
www.spiralarchitectslab.com.au / info@spiralarchitectslab.com.au

Project No.
191410

Project name : **Warringah Mall Climbing Gym**
Project address : **Shop 6010, Brookvale, NSW**

Status
Development Application
Client
Umbrella Nine Co Pty Ltd

Rev	Comment	Issued by	Issue Date
A	Development Application		2019.08.06


SCALE: on A3

Titlepage
Cover Page
Revision: **A**
Revision date: 6/8/


Drawing Number
A0.01

In accepting and utilising this document the recipient agrees that Spiral Architects Lab Pty. Ltd. ACN 620 011 869 T/A Spiral Architects Lab, retain all common law, statutory law and other rights including copyright and intellectual property rights. The recipient agrees not to use this document for any purpose other than its intended use; to waive all claims against Spiral Architects Lab resulting from unauthorised changes; or to reuse the document on other projects without the prior written consent of Spiral Architects Lab. Under no circumstances shall transfer of this document be deemed a sale.
Do not scale from drawings.


URBAN CONTEXT

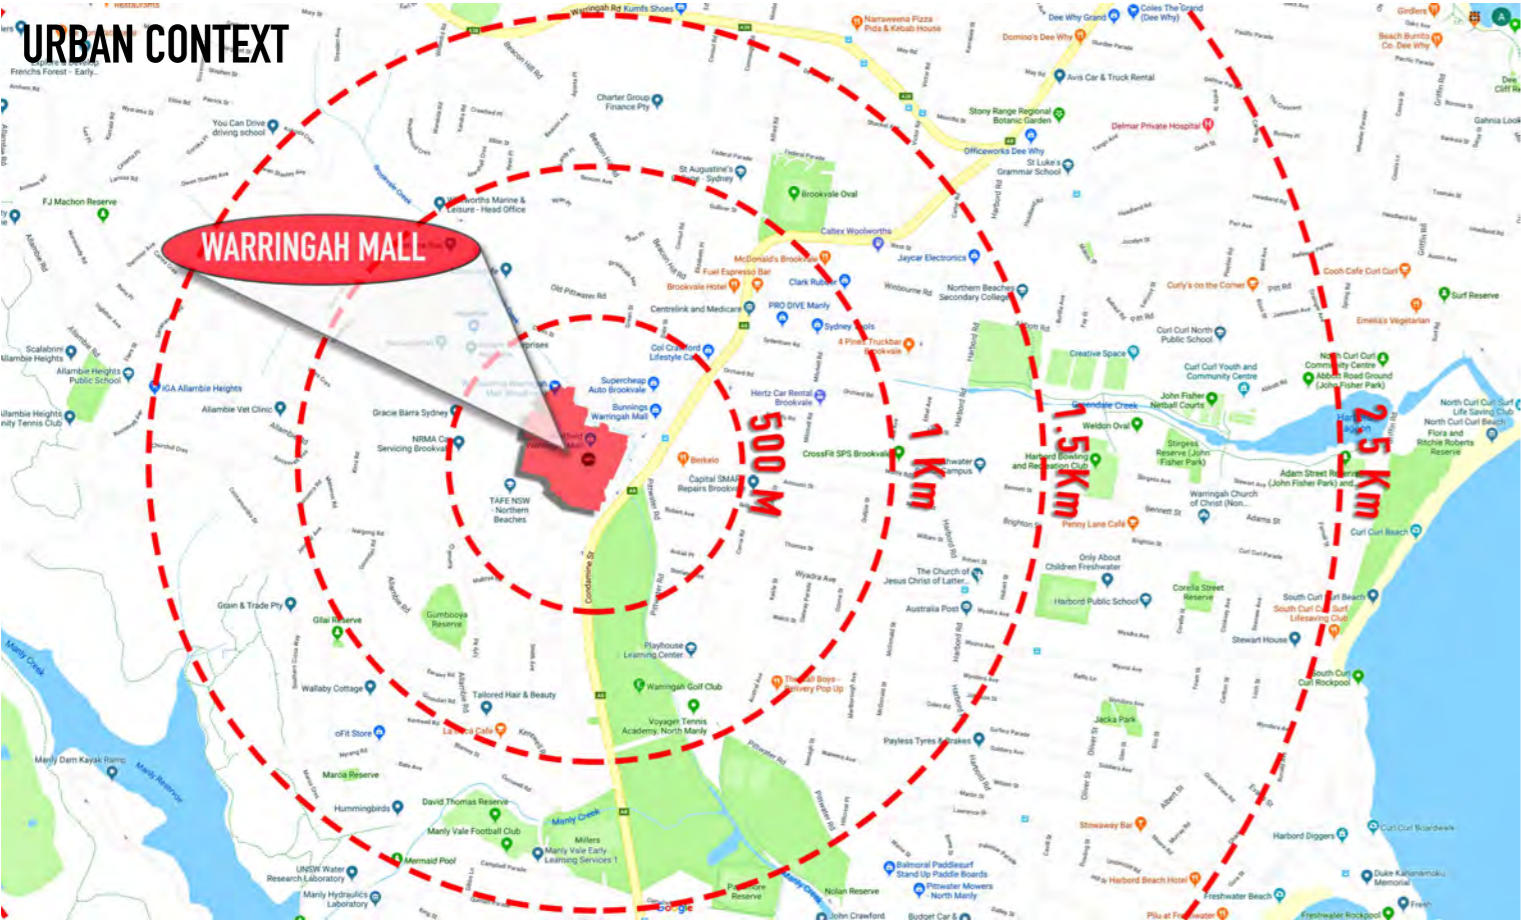

LOCAL CONTEXT

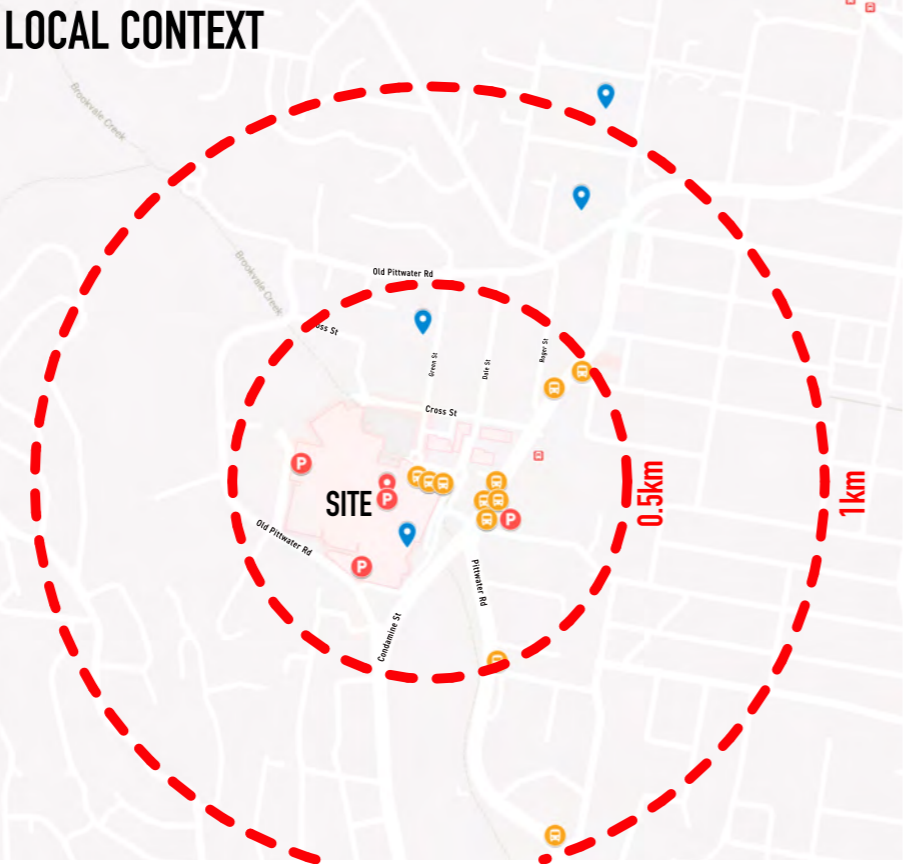

LOCATION PLAN

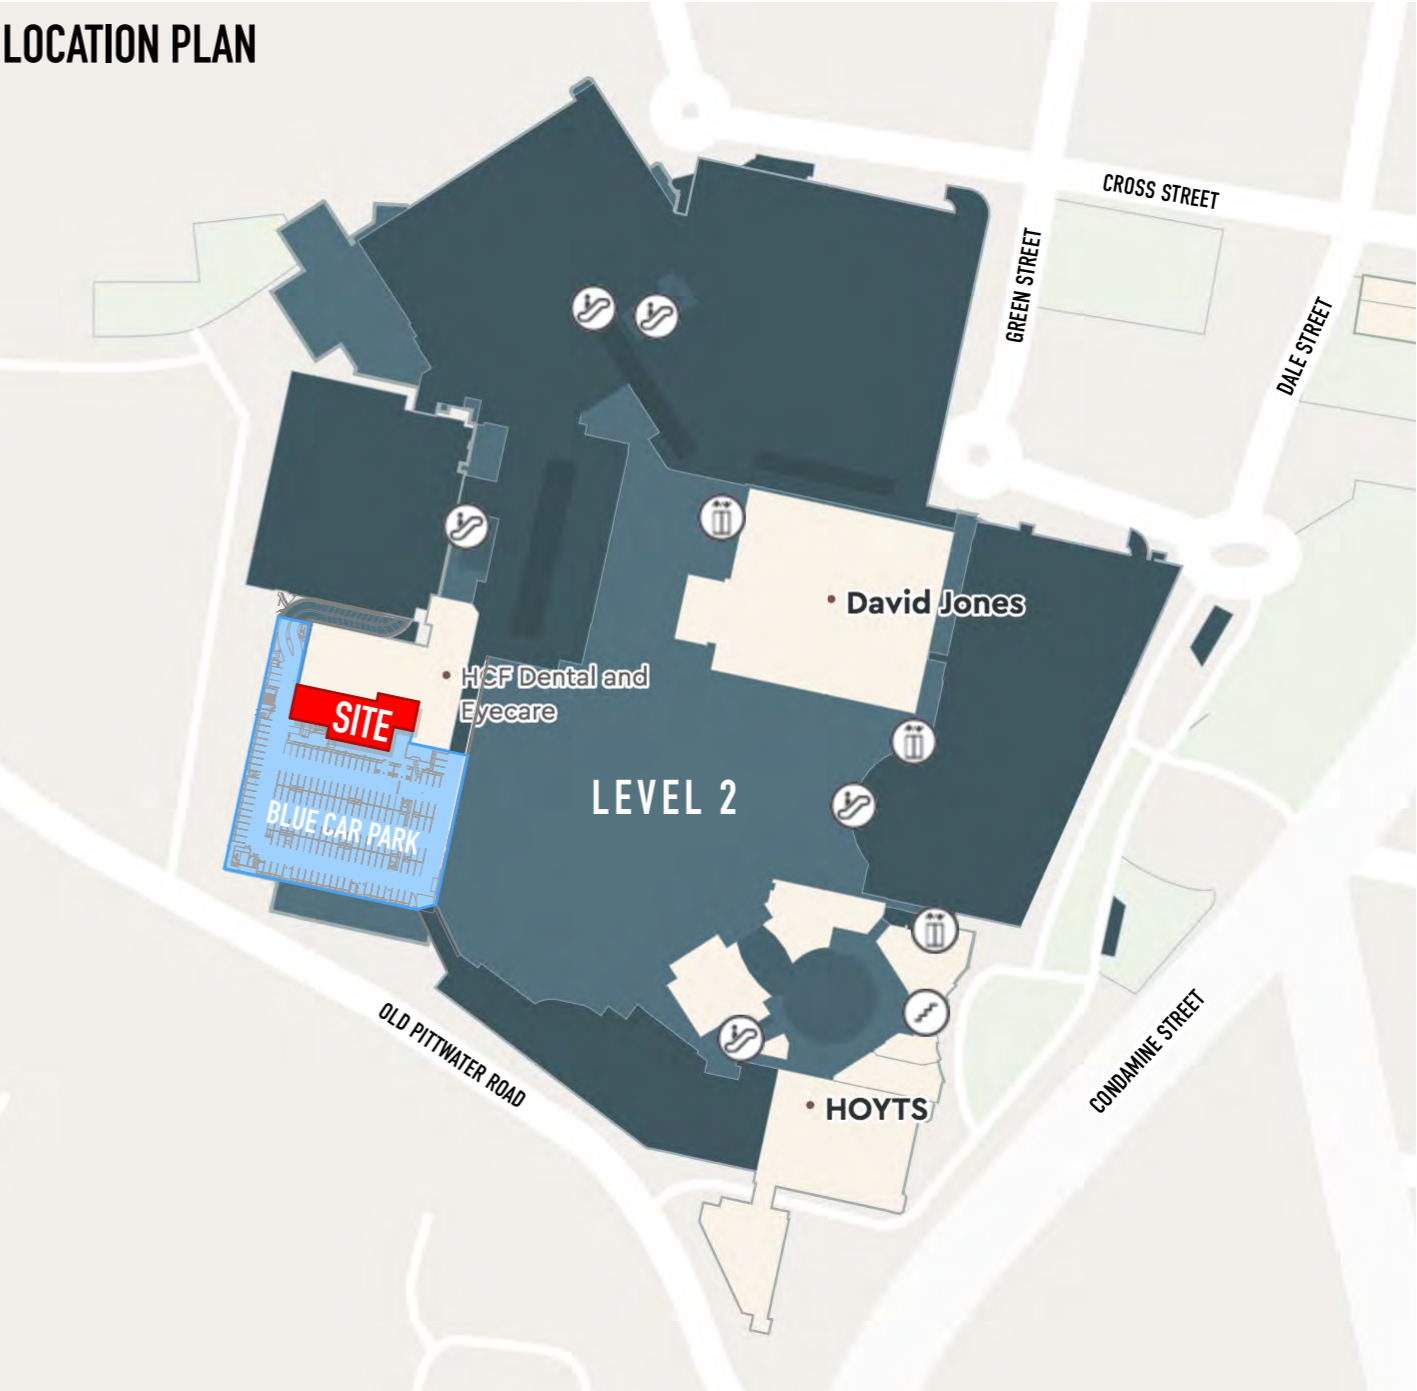

THIS PLAN IS TO BE READ IN CONJUNCTION WITH THE CONDITIONS OF DEVELOPMENT CONSENT

DA2019/0878

LEGEND	
	SCHOOLS
	TRANSPORT
	PARKING



SPIRAL ARCHITECTS LAB

2/113 willoughby road nsw 2065.
www.spiralarchitectslab.com.au / info@spiralarchitectslab.com.au

ph:(02) 9906 7250

In scoping and utilising this document the recipient agrees that Spiral Architects Lab Pty Ltd ACN 620 011 869 TIA Spiral Architects Lab, retain all common law, statutory law and other rights including copyright and intellectual property rights. The recipient agrees not to use this document for any purpose other than its intended use to waive all claims against Spiral Architects Lab resulting from unauthorised changes; or to reuse the document on other projects without the prior written consent of Spiral Architects Lab. Under no circumstances shall transfer of this document be deemed a sale. Do not scale from drawings.


Project name :
Warringah Mall Climbing Gym

Project address :
Shop 6010, Brookvale, NSW


Status
Development Application

Client
Umbrella Nine Co Pty Ltd

Rev	Comment	Issued by	Issue Date
A	Development Application		2019.08.06

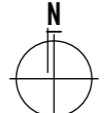

SCALE: on A3



northern beaches council

THIS PLAN IS TO BE READ IN CONJUNCTION WITH THE CONDITIONS OF DEVELOPMENT CONSENT

DA2019/0878


Site
Site Analysis

Revision: **A**

Revision date: 6/8/19

Drawing Number

A1.01

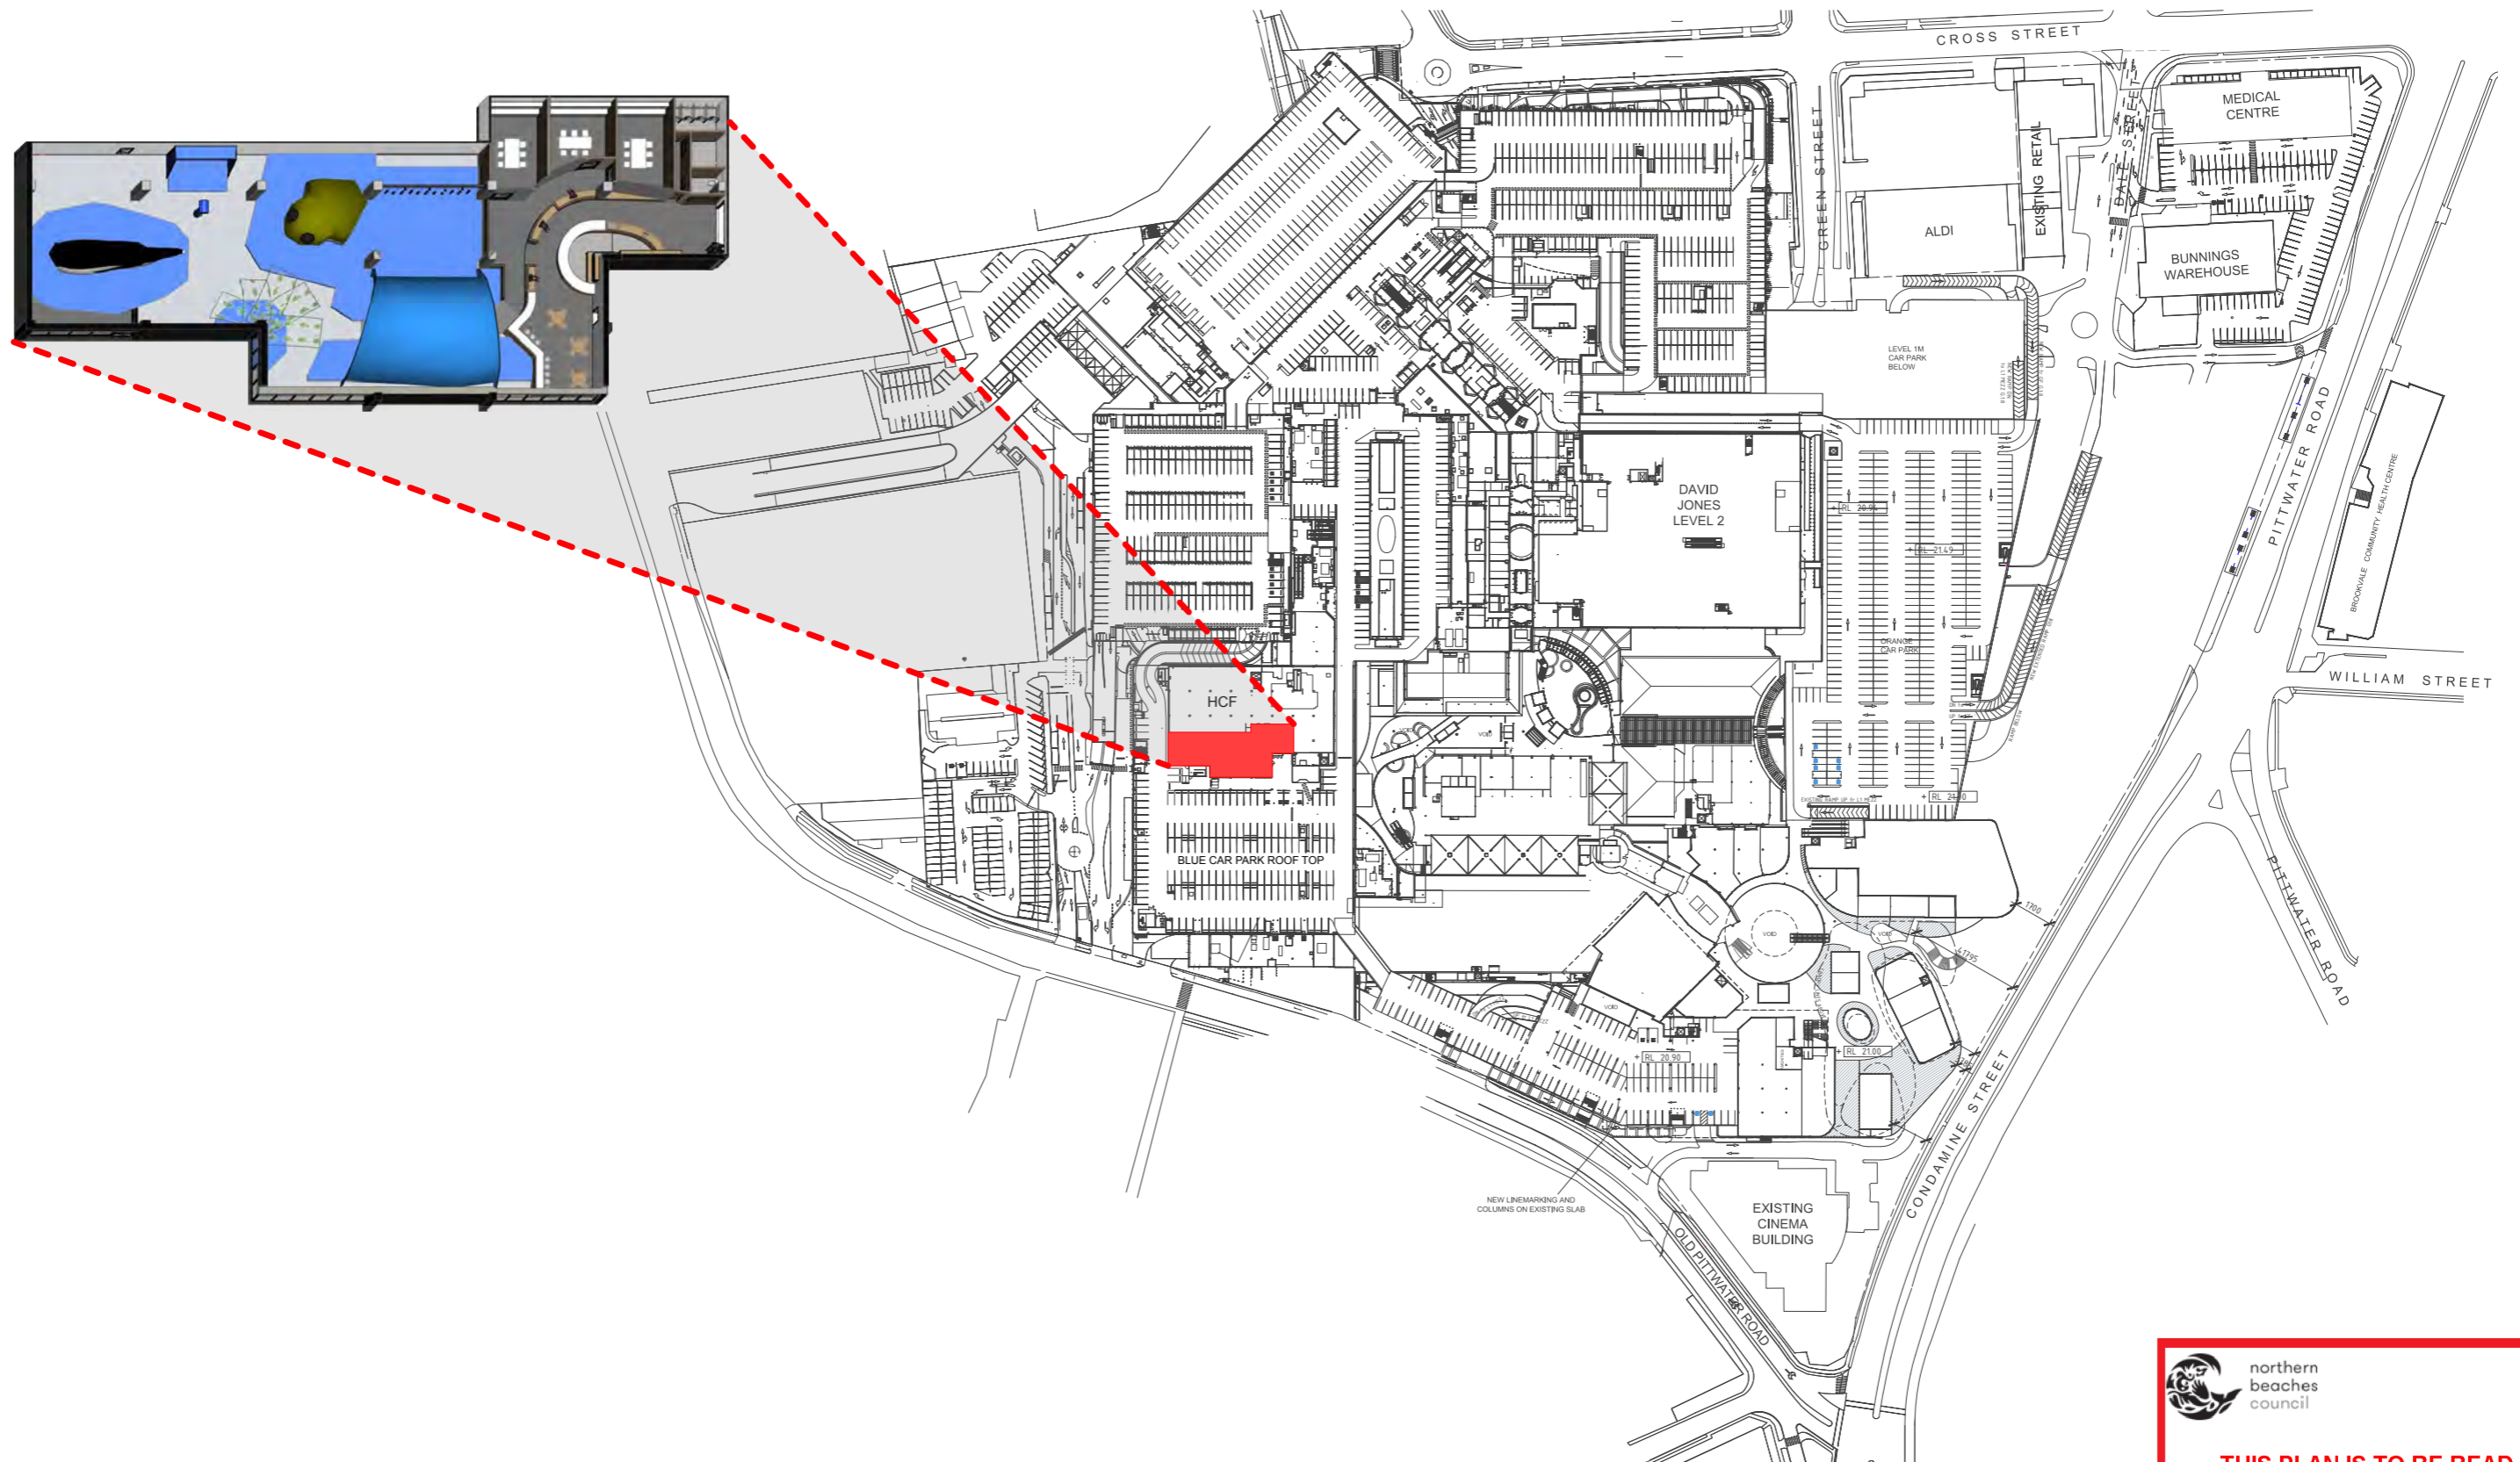

1 Location Plan Shop 6010 Level 2
SCALE: 1:2500



THIS PLAN IS TO BE READ IN
CONJUNCTION WITH
THE CONDITIONS OF DEVELOPMENT
CONSENT

DA2019/0878



SPIRAL ARCHITECTS LAB

2/113 willoughby road nsw 2065.

www.spiralarchitectslab.com.au / info@spiralarchitectslab.com.au

ph:(02) 9906 7250


In accepting and utilizing this document the recipient agrees that Spiral Architects Lab Pty Ltd, ACN 620 011 869 TIA Spiral Architects Lab, retain all common law, statutory law and other rights including copyright and intellectual property rights. The recipient agrees not to use this document for any purpose other than its intended use to waive all claims against Spiral Architects Lab resulting from unauthorized changes; or to reuse the document on other projects without the prior written consent of Spiral Architects Lab. Under no circumstances shall transfer of this document be deemed a sale. Do not scale from drawings.

Project No.
191410

Project name :
Warringah Mall Climbing Gym
Project address :
Shop 6010, Brookvale, NSW


Status
Development Application
Client
Umbrella Nine Co Pty Ltd


Rev	Comment	Issued by	Issue Date
A	Development Application		2019.08.06

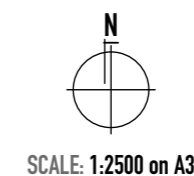

Site
Location Plan
Revision: **A**
Revision date: 6/8/19

Drawing Number
A1.02

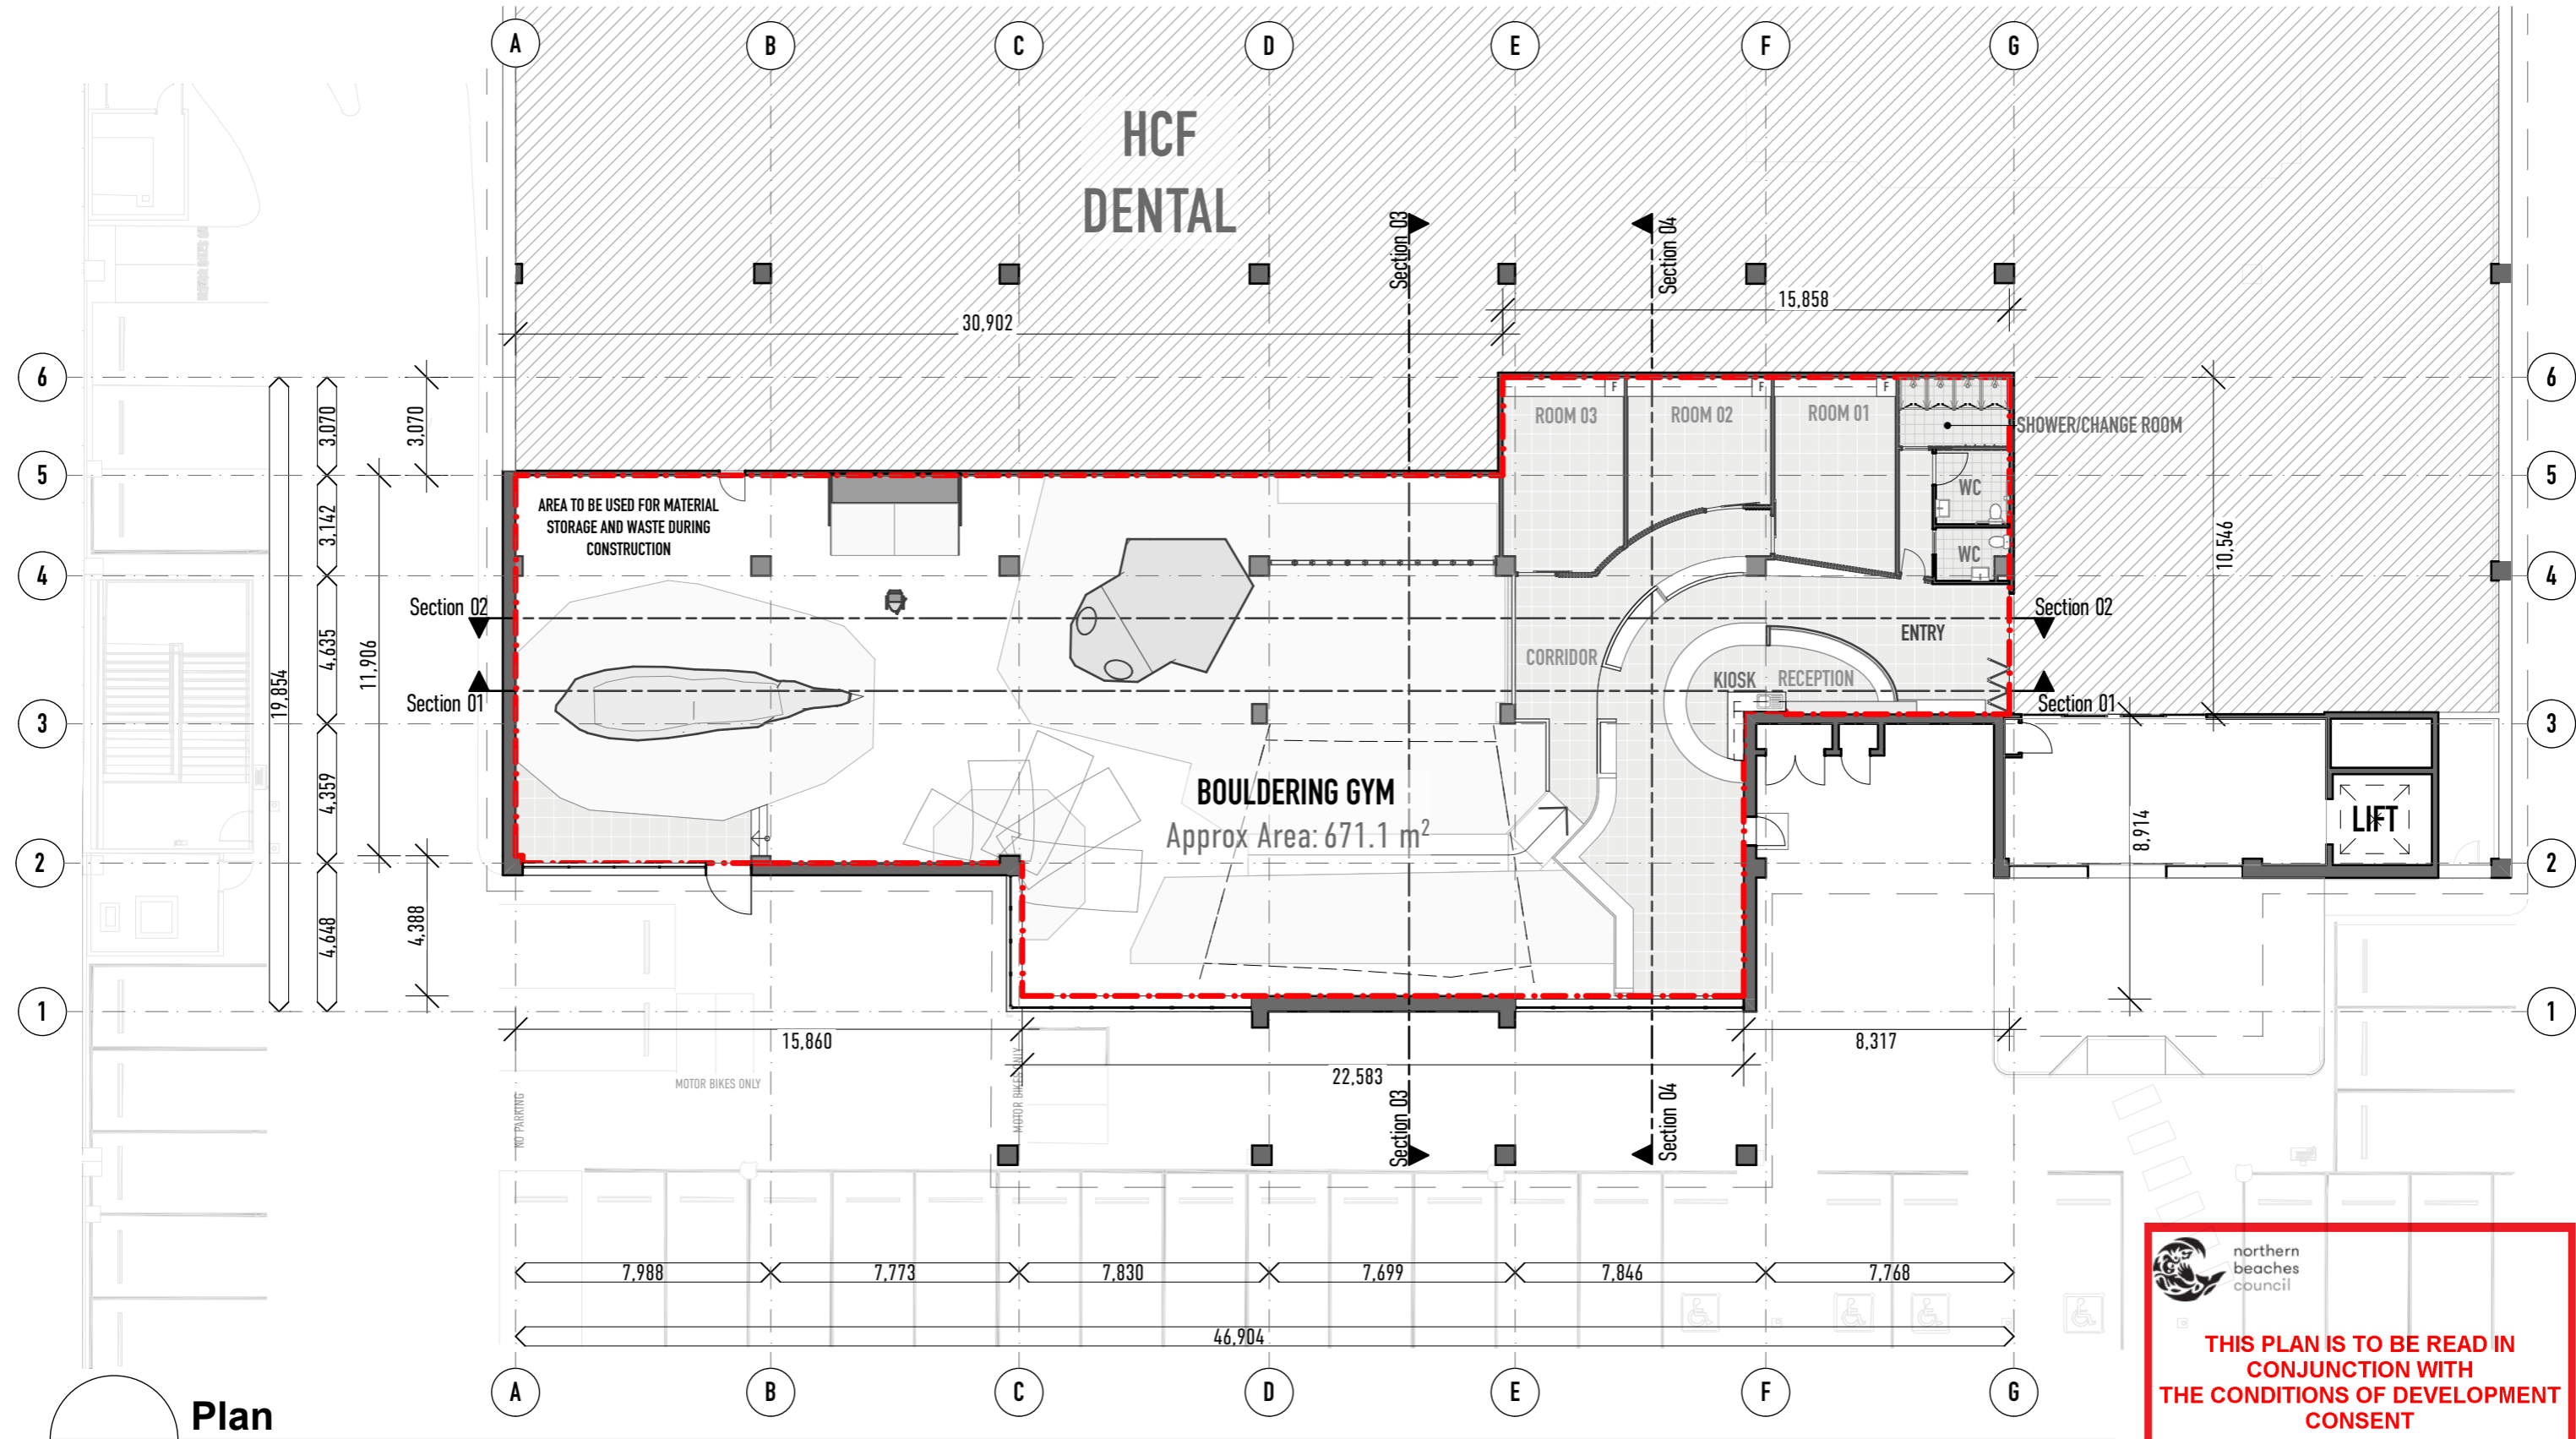

 **northern
beaches
council**

**THIS PLAN IS TO BE READ IN
CONJUNCTION WITH
THE CONDITIONS OF DEVELOPMENT
CONSENT**

DA2019/0878


Plan
Proposed Site
SCALE: 1:200



SPIRAL ARCHITECTS LAB
2/113 willoughby road nsw 2065.
www.spiralarchitectslab.com.au / info@spiralarhitectslab.com.au

ph:(02) 9906 7250

Project No. 191410	Project name : Warringah Mall Climbing Gym	Status Development Application	Rev A	Comment Development Application	Issued by	Issue Date 2019.08.06	 SCALE: 1:200 on A3	Site Proposed Site Plan A Revision: Revision date: 6/8/19	Drawing Number A1.03
	Project address : Shop 6010, Brookvale, NSW	Client Umbrella Nine Co Pty Ltd							

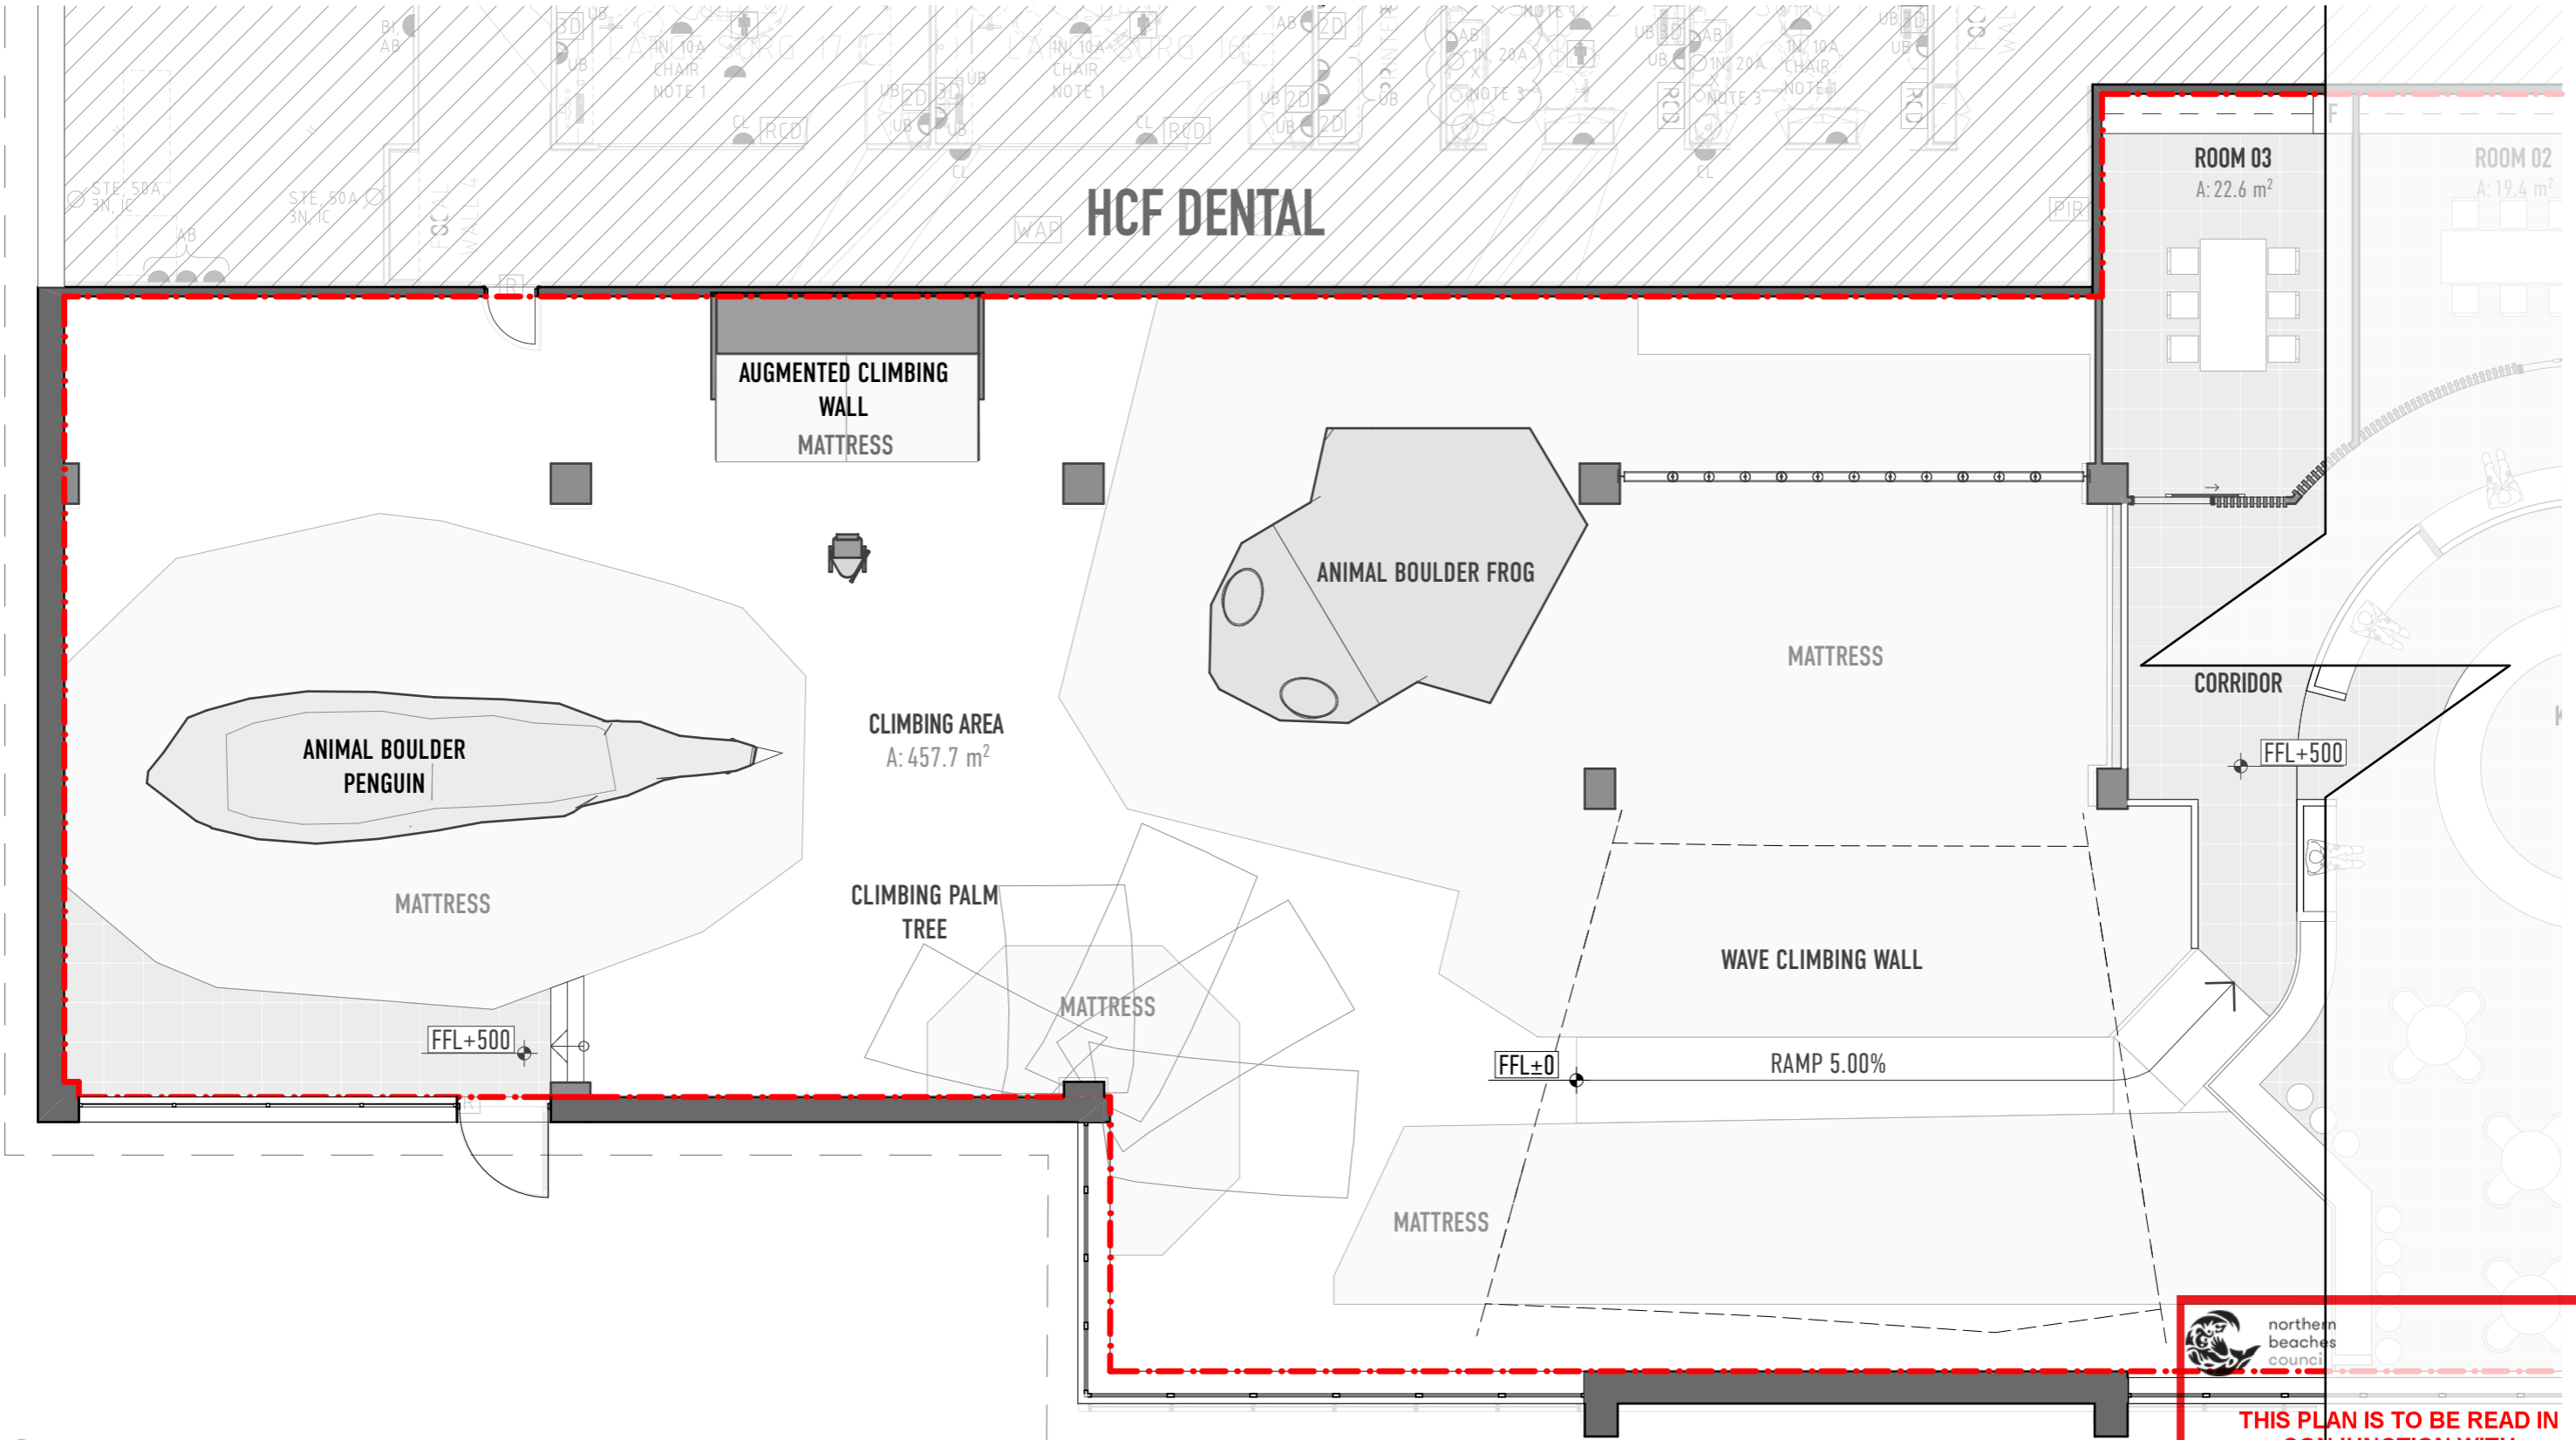


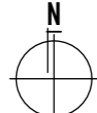
1 **Detail Plan**
Climbing Area
SCALE: 1:100

 northern
beaches
council


**THIS PLAN IS TO BE READ IN
CONJUNCTION WITH
THE CONDITIONS OF DEVELOPMENT
CONSENT**

DA2019/0878




 SPIRAL ARCHITECTS LAB 2/113 willoughby road nsw 2065. www.spiralarchitectslab.com.au / info@spiralarhitectslab.com.au <small>In accepting and utilizing this document the recipient agrees that Spiral Architects Lab Pty. Ltd. ACN 620 011 869 TIA Spiral Architects Lab, retain all common law, statutory law and other rights including copyright and intellectual property rights. The recipient agrees not to use this document for any purpose other than as intended use to waive all claims against Spiral Architects Lab resulting from unauthorized changes; or to reuse the document on other projects without the prior written consent of Spiral Architects Lab. Under no circumstances shall transfer of this document be deemed a sale. Do not scale from drawings.</small>	Project No. 191410	Project name : Warringah Mall Climbing Gym	Status Development Application	Client Umbrella Nine Co Pty Ltd	Rev	Comment	Issued by	Issue Date	 SCALE: 1:100 on A3	Floor Plans Climbing Area Plan Revision: A Revision date: 6/8/19	Drawing Number A2.12
		A			Development Application	A.S	2019.08.06				

LEGEND	
R	ROOM
F	REFRIGERATOR
CW	CLIMBING WALL
AB	ANIMAL BOULDER

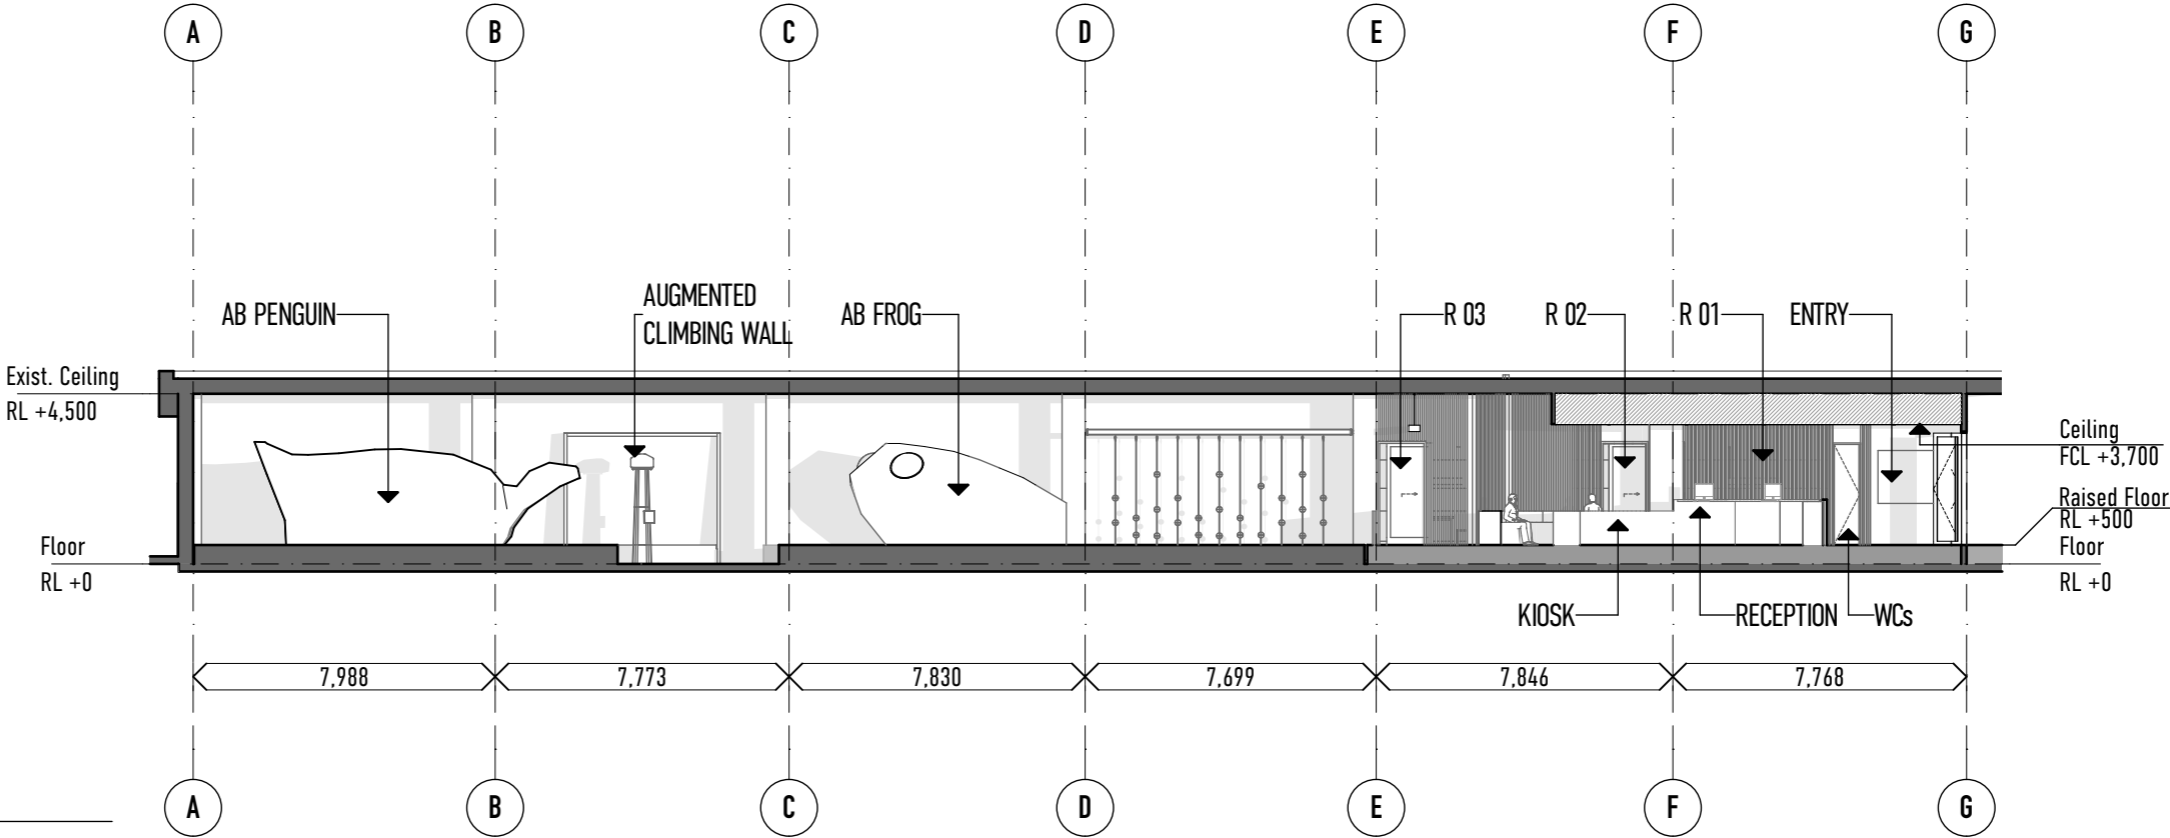


1 Section 1
SCALE: 1:200

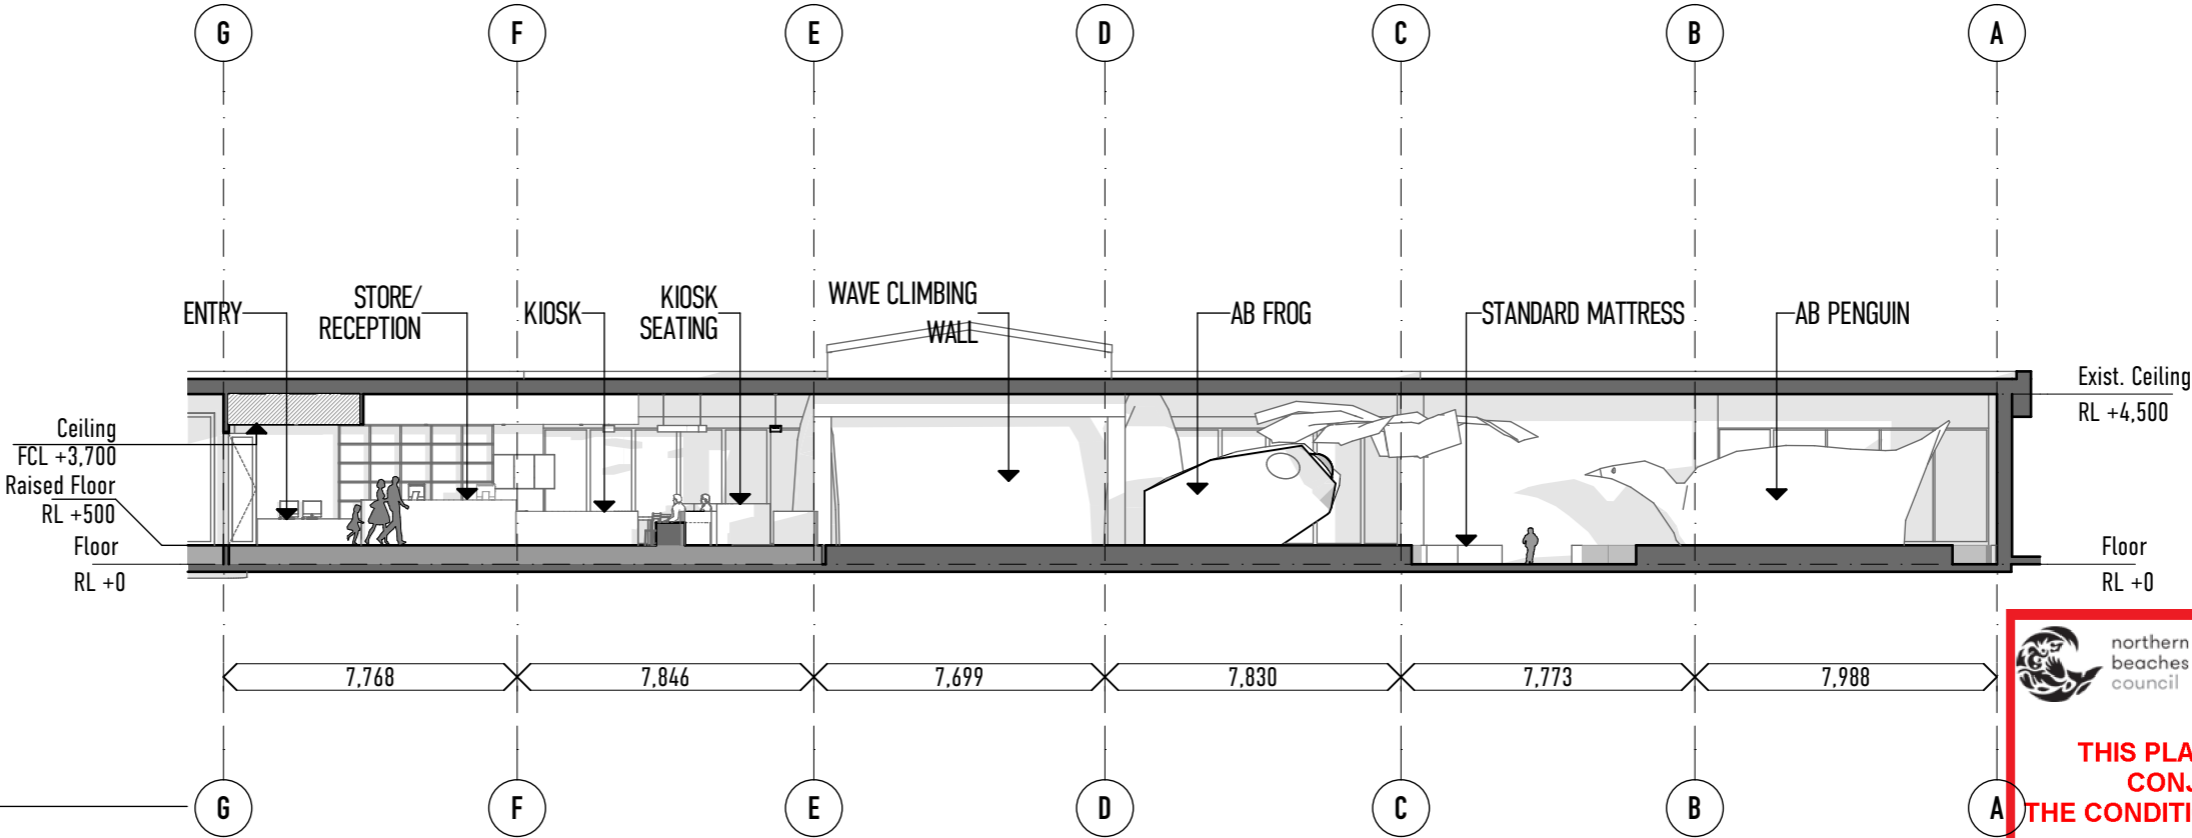

2 Section 2
SCALE: 1:200

THIS PLAN IS TO BE READ IN CONJUNCTION WITH THE CONDITIONS OF DEVELOPMENT CONSENT

DA2019/0878



SPIRAL ARCHITECTS LAB
 2/113 willoughby road nsw 2065.
 www.spiralarchitectslab.com.au / info@spiralarchitectslab.com.au

Project No. **191410**

Project name : **Warringah Mall Climbing Gym**

Project address : **Shop 6010, Brookvale, NSW**

Status **Development Application**

Client **Umbrella Nine Co Pty Ltd**

Rev	Comment	Issued by	Issue Date
A	Development Application	A.S	2019.08.06


SCALE: 1:200 on A3

Sections **Section 01 & 02**


Revision: **A**

Revision date: **6/8/19**

Drawing Number **A4.01**

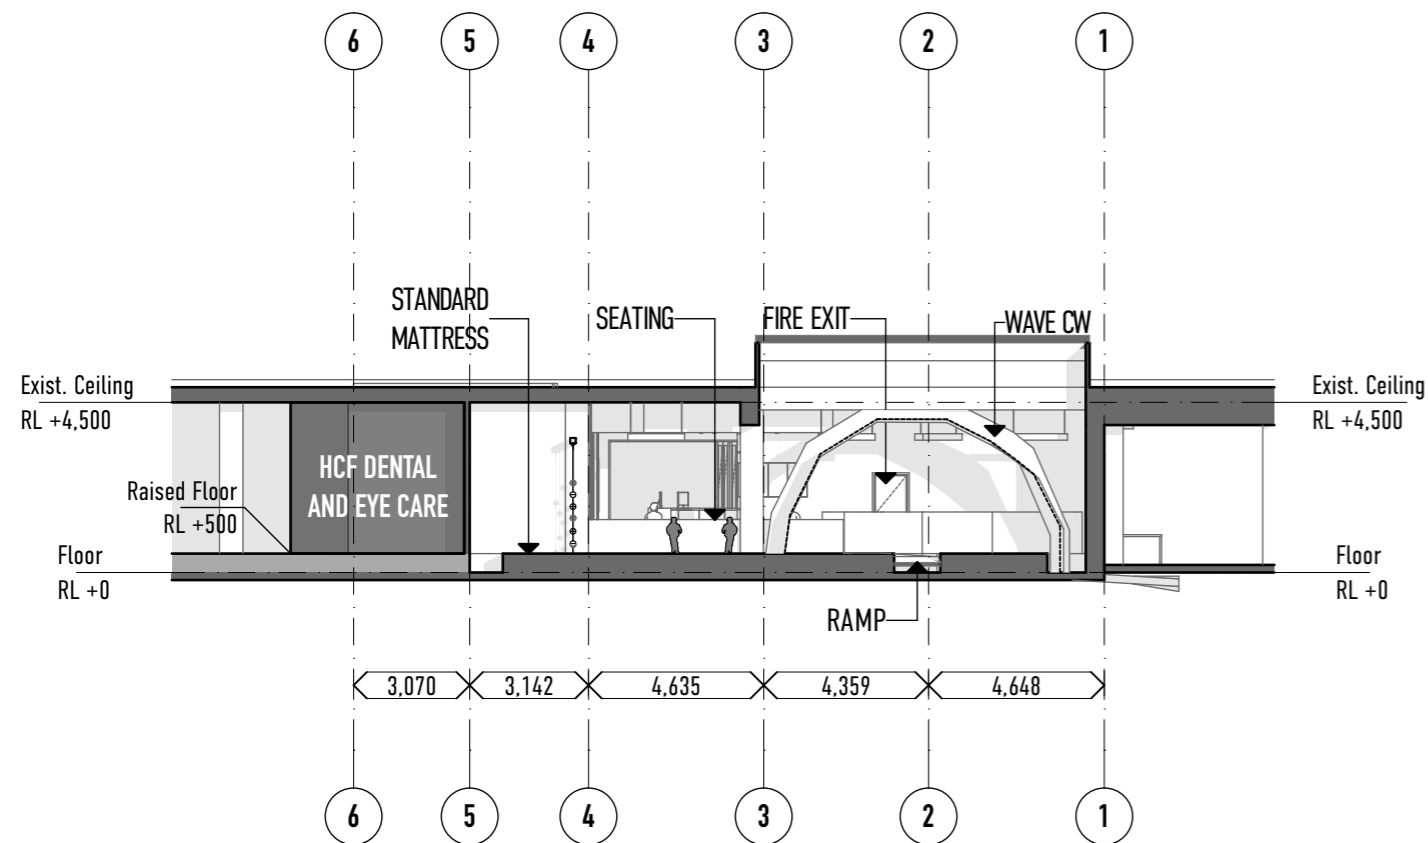

1 Section 3
SCALE: 1:200

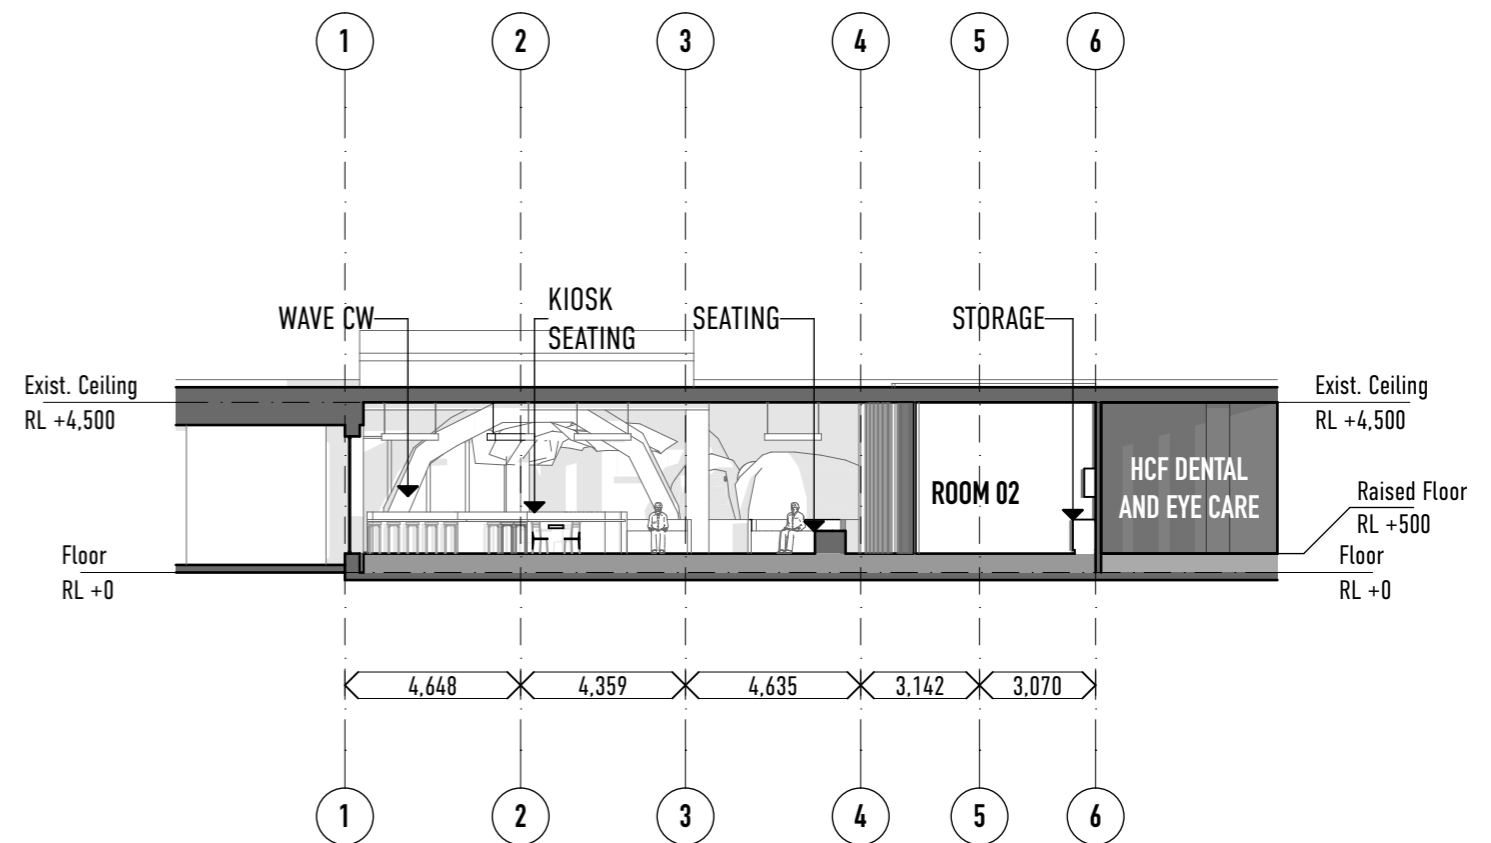


2 Section 4
SCALE: 1:200

 northern
beaches
council

**THIS PLAN IS TO BE READ IN
CONJUNCTION WITH
THE CONDITIONS OF DEVELOPMENT
CONSENT**

DA2019/0878





SPIRAL ARCHITECTS LAB

2/113 willoughby road nsw 2065.

ph:(02) 9906 7250

www.spiralarchitectslab.com.au / info@spiralarchitectslab.com.au

In accepting and utilising this document the recipient agrees that Spiral Architects Lab Pty Ltd ACN 620 011 869 TIA Spiral Architects Lab, retain all common law, statutory law and other rights including copyright and intellectual property rights. The recipient agrees not to use this document for any purpose other than its intended use to waive all claims against Spiral Architects Lab resulting from unauthorised changes; or to reuse the document on other projects without the prior written consent of Spiral Architects Lab. Under no circumstances shall transfer of this document be deemed a sale.

Do not scale from drawings.

Project No.

191410

Project name :

Warringah Mall Climbing Gym

Project address :

Shop 6010, Brookvale, NSW

Status

Development Application

Client

Umbrella Nine Co Pty Ltd

Rev	Comment	Issued by	Issue Date
A	Development Application	A.S	2019.08.06

SCALE: 1:200 on A3

Sections

Section 03 & 04

Revision: A

Revision date: 6/8/19

Drawing Number

A4.02