


# MATTHEWS POOL

## ARCHITECTURAL DRAWING SCHEDULE

DRAWING NO.	DRAWING NAME
DA00.01	DRAWING SCHEDULE
DA00.02	LEGEND
DA00.03	BASIX REQUIREMENTS
DA00.04	SCHEDULE OF COLOURS & MATERIALS
DA01.01	SITE PLAN
DA01.02	LANDSCAPED AREA CALCULATION
DA02.02	PLAN - POOL
DA02.03	LOWER GROUND LEVEL
DA03.01	ELEVATION - STREET
DA03.02	EAST & SOUTH ELEVATION
DA03.03	NORTH ELEVATION
DA04.01	SECTION - SITE
DA04.02	SECTION - TERRACE
DA04.03	SECTION - POOL & STAIR
DA06.1	SITE ANALYSIS PLAN + VIEW DIAGRAM (PLAN)
DA06.2	EXCAVATION & FILL PLAN
DA06.3	WASTE MANAGEMENT SITE PLAN
DA07.1	SHADOW DIAGRAM (21 JUNE - 9AM)
DA07.2	SHADOW DIAGRAM (21 JUNE - 12NOON)
DA07.3	SHADOW DIAGRAM (21 JUNE - 3PM)

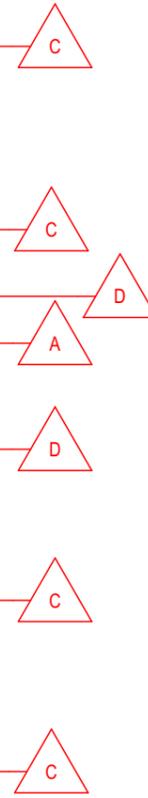

MACCORMICK + ASSOCIATES ARCHITECTS  
 13 VICTORIA STREET QUEENS PARK NSW 2022  
 T 9037 0437 E hello@maccormickarchitects.com.au  
 ACN 147 572 807 Architect Reg 6702

Rev.	Description	Date
A	S4.55 APPLICATION	31.03.20

Data Project: 14/04/2020; Matthews 2 Palm beach; \_design; 02  
 \_Concept; DA; 21\_S4.55; 1408\_Matthews Palm  
 Beach\_Pool\_DA060919\_S4.55\_resaved; 02.04.20.pln

The builder shall check & verify all dimensions & verify all errors and omissions to the Architect. Contractor to report discrepancies immediately. This drawing is to be used in conjunction with all relevant contracts. Do not scale off the drawings. Drawings shall not be used for construction purposes until issued by the Architect for construction. This drawing is copyright and may not be used without written consent from the Architect.


Project Name	Owner
<b>MATTHEWS POOL</b>	<b>MICHELE MATTHEWS</b>
Address	
<b>13A OCEAN ROAD PALM BEACH NSW</b>	
<b>LOT 1 / DP 121833</b>	

Drawing Name:	
<b>TITLE-</b>	
<b>DRAWING SCHEDULE</b>	
Drawing Status:	
<b>DEVELOPMENT APPLICATION - S4.55</b>	

Scale:	Date:
Drawn By: ML + MD	8/04/2020
Checked By: MM	
Project No:	Drawing #:
<b>1408</b>	<b>DA00.01_C</b>
	Rev:

**NOTE :**  
 - PLANTS SHOWN ARE DIAGRAMMATIC ONLY. SPECIES OF PLANTS - REFER TO LANDSCAPE PLAN  
 - TREE PROTECTION DURING CONSTRUCTION - REFER TO ARBORIST REPORT  
 - PROPOSED & EXISTING IMPERVIOUS AREAS / HARD SURFACES - REFER TO DA01.02 LANDSCAPED AREA CALCULATION

**BUILDING CODE OF AUSTRALIA**  
 WORKS HAVE BEEN DESIGNED WITH THE UNDERSTANDING THAT THEY SHALL BE ABLE TO COMPLY WITH BUILDING CODE OF AUSTRALIA. THESE DRAWINGS, HOWEVER, SHALL NOT BE USED FOR CONSTRUCTION. FURTHER VERIFICATION OF BCA COMPLIANCE SHALL BE UNDERTAKEN DURING PREPARATION OF THE CONSTRUCTION CERTIFICATE.

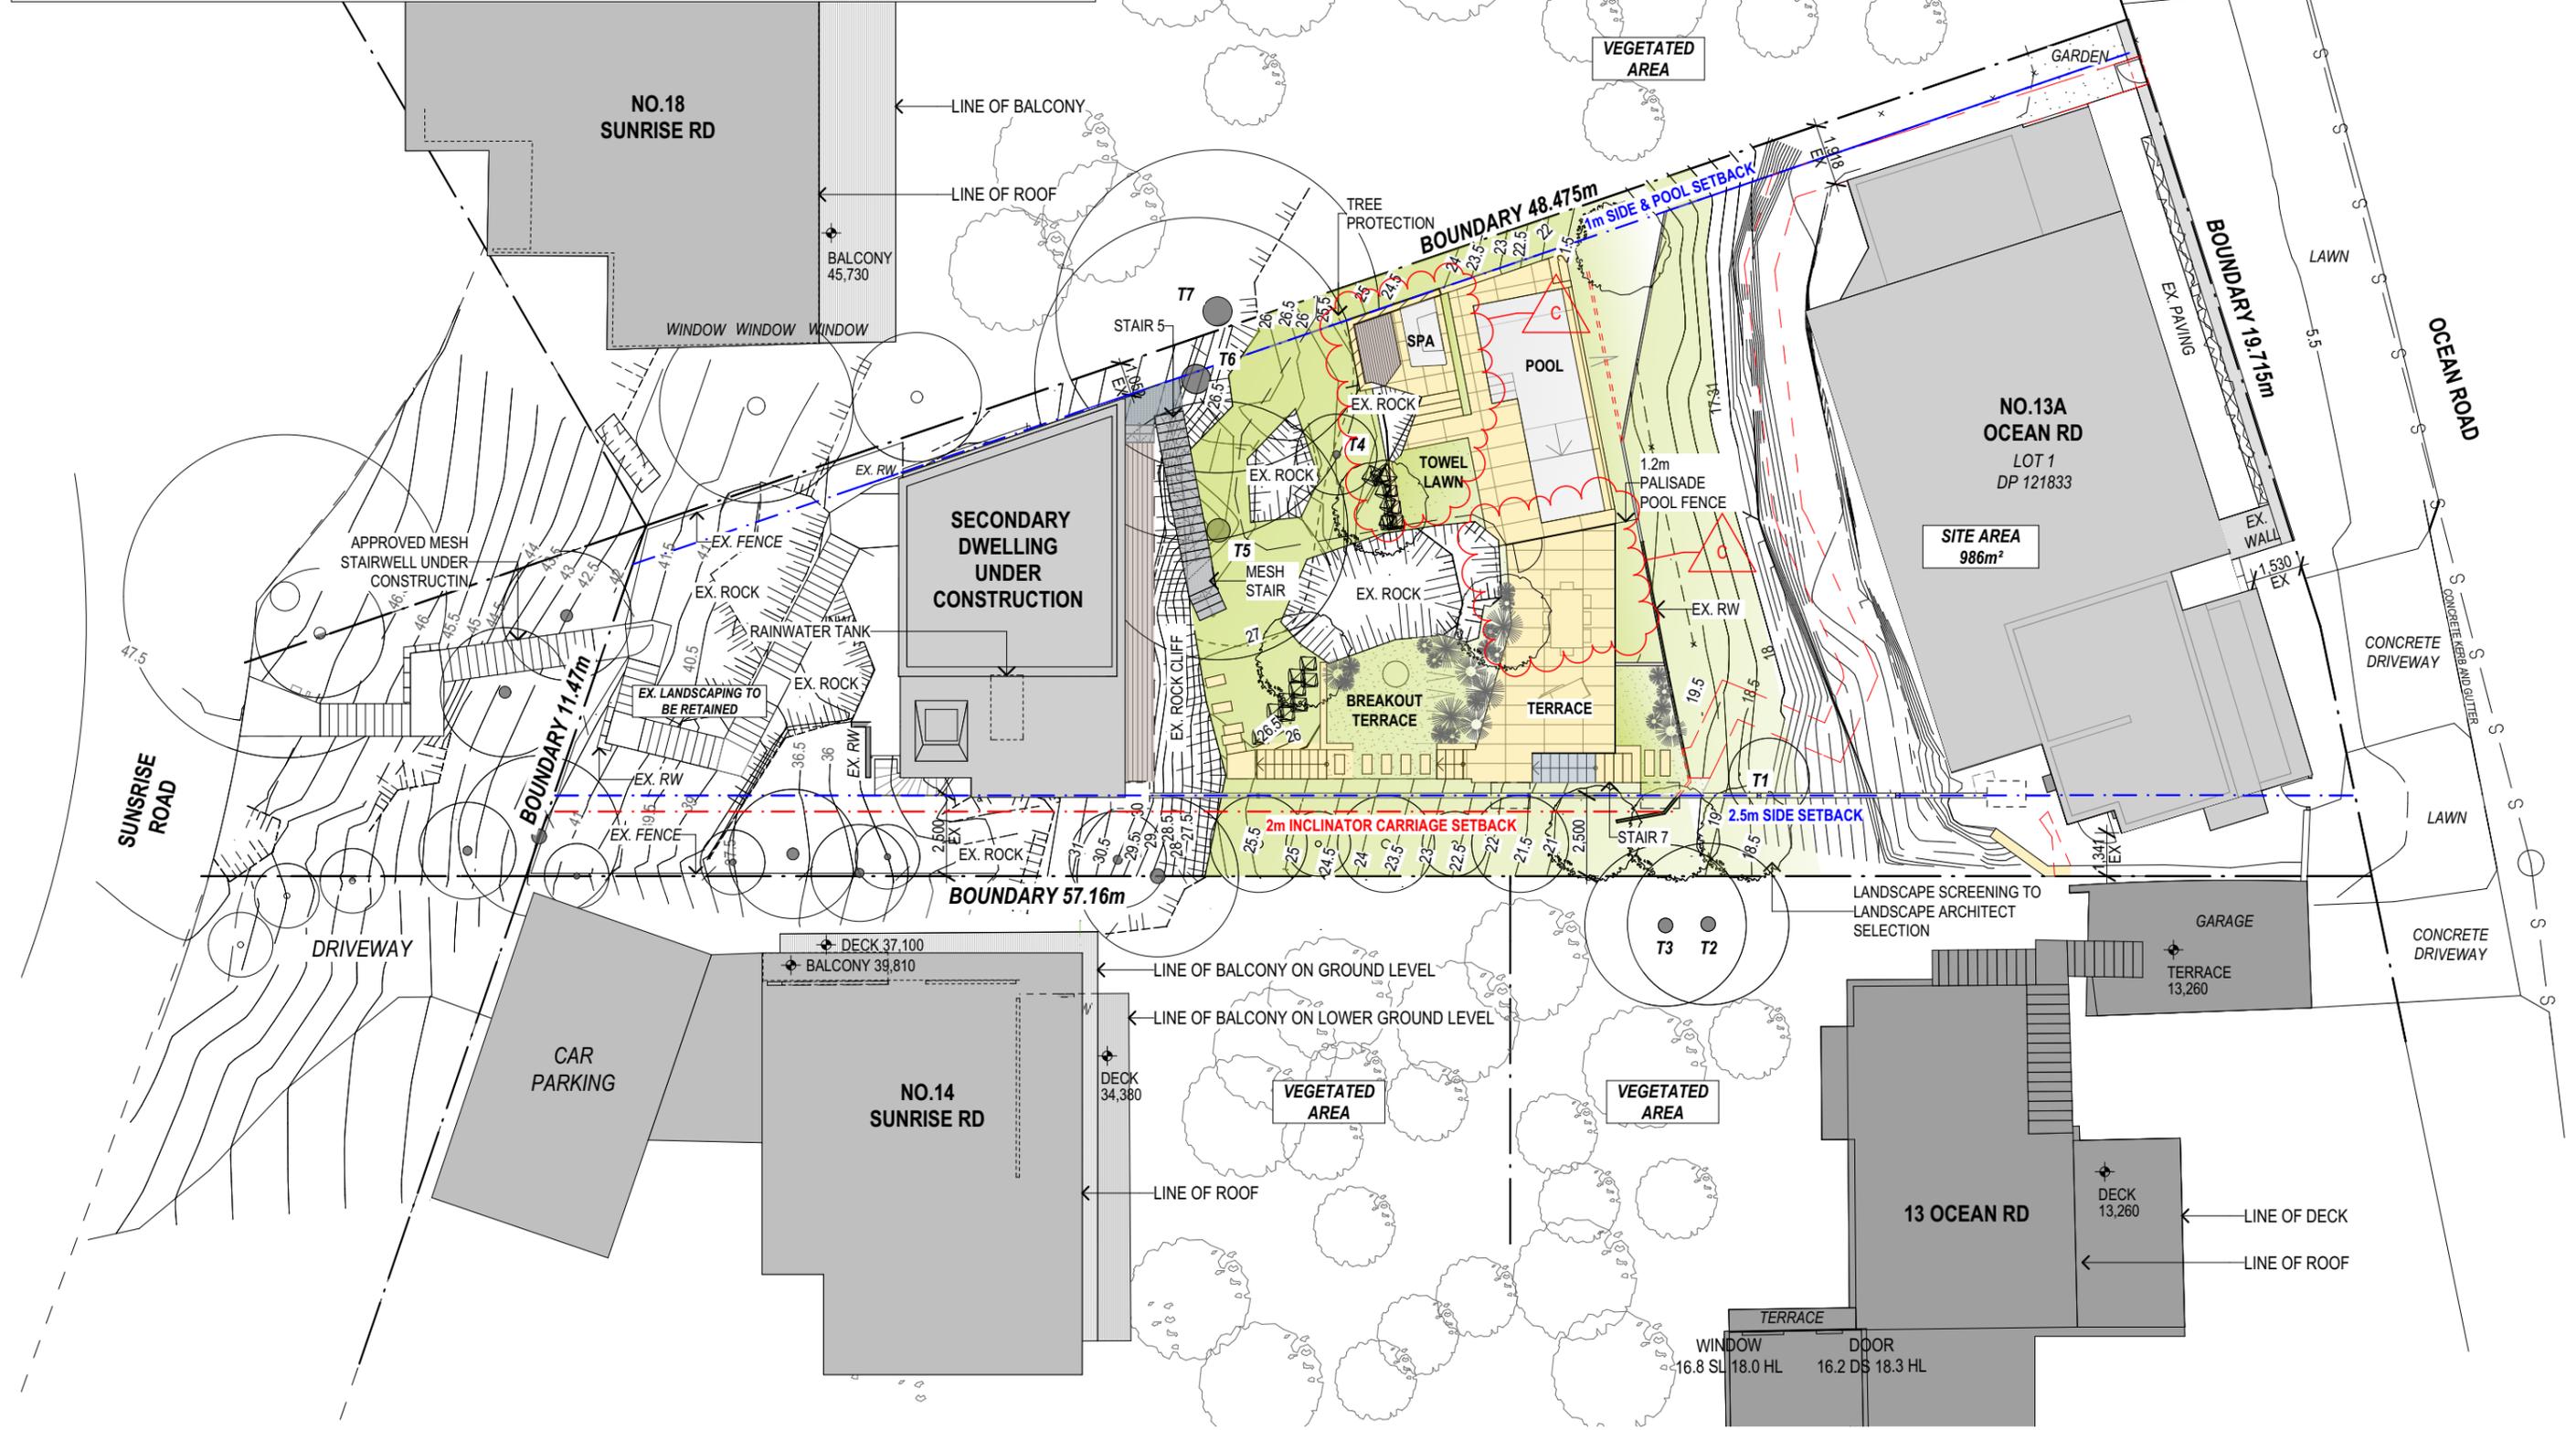

1 SITE PLAN  
1:200



MACCORMICK + ASSOCIATES ARCHITECTS  
 13 VICTORIA STREET QUEENS PARK NSW 2022  
 T 9037 0437 E hello@maccormickarchitects.com.au  
 ACN 147 572 807 Architect Reg 6702


Rev.	Description	Date
A	S4.55 APPLICATION	31.03.20

**NOT FOR CONSTRUCTION**

S:\01 Projects\14\1408\_Matthews 2 Palm beach\ID\_design\02\_Concept\DA\21\_S4.55 11408\_Matthews Palm Beach\_Pool\_DA060919\_S4.55\_resaved02.04.20.pjn

The builder shall check & verify all dimensions & verify all errors and omissions to the Architect. Contractor to report discrepancies immediately. This drawing is to be used in conjunction with all relevant contracts. Do not scale off the drawings. Drawings shall not be used for construction purposes until issued by the Architect for construction. This drawing is copyright and may not be used without written consent from the Architect.

Project Name: **MATTHEWS POOL** Owner: **MICHELE MATTHEWS**  
 Address: **13A OCEAN ROAD PALM BEACH NSW LOT 1 / DP 121833**

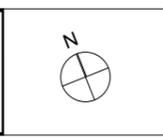

Drawing Name: **SITE PLAN**  
 Drawing Status: **DEVELOPMENT APPLICATION - S4.55**

Paper Size: A3	Date Printed: 8/04/2020
Drawn By: ML + MD	Checked By: MM
Project No: <b>1408</b>	Drawing #: <b>DA01.01_C</b>



1 EXISTING LANDSCAPED AREA  
1:500



2 PROPOSED LANDSCAPED AREA  
1:200

- HARD SURFACE AREA**
- LANDSCAPED AREA (INCLUDING IMPERVIOUS AREAS LESS THAN 1M WIDE)**
- LANDSCAPED AREA (IMPERVIOUS AREA) UNROOFED PERGOLA, PAVED PRIVATE OPEN SPACE, PATIO, PATHWAY, UNCOVERED DECK NO HIGHER THAN 1M ABOVE GROUND (EXISTING)**



MACCORMICK + ASSOCIATES ARCHITECTS  
13 VICTORIA STREET QUEENS PARK NSW 2022  
T 9037 0437 E hello@maccormickarchitects.com.au  
ACN 147 572 807 Architect Reg 6702

Rev.	Description	Date
A	S4.55 APPLICATION	31.03.20

**NOT FOR CONSTRUCTION**

The builder shall check & verify all dimensions & verify all errors and omissions to the Architect. Contractor to report discrepancies immediately. This drawing is to be used in conjunction with all relevant contracts. Do not scale off the drawings. Drawings shall not be used for construction purposes until issued by the Architect for construction. This drawing is copyright and may not be used without written consent from the Architect.

Project Name: **MATTHEWS POOL** Owner: **MICHELE MATTHEWS**  
Address: **13A OCEAN ROAD PALM BEACH NSW LOT 1 / DP 121833**





Drawing Name: **LANDSCAPED AREA CALCULATION**  
Drawing Status: **DEVELOPMENT APPLICATION - S4.55**

Paper Size: A3	Date Printed: 8/04/2020
Drawn By: ML + MD	Checked By: MM
Project No: <b>1408</b>	Drawing #: <b>DA01.02_C</b>

S:\01 Projects\1411408\_Matthews 2 Palm beach\ID\_design\02\_Concept\DA\21\_S4.55\11408\_Matthews Palm Beach\_Pool\_DA060919\_S4.55\_resaved02.04.20.pln

**NOTE :**  
 - PLANTS SHOWN ARE DIAGRAMMATIC ONLY. SPECIES OF PLANTS - REFER TO LANDSCAPE PLAN  
 - TREE REFERENCE NUMBER - REFER TO SITE PLAN

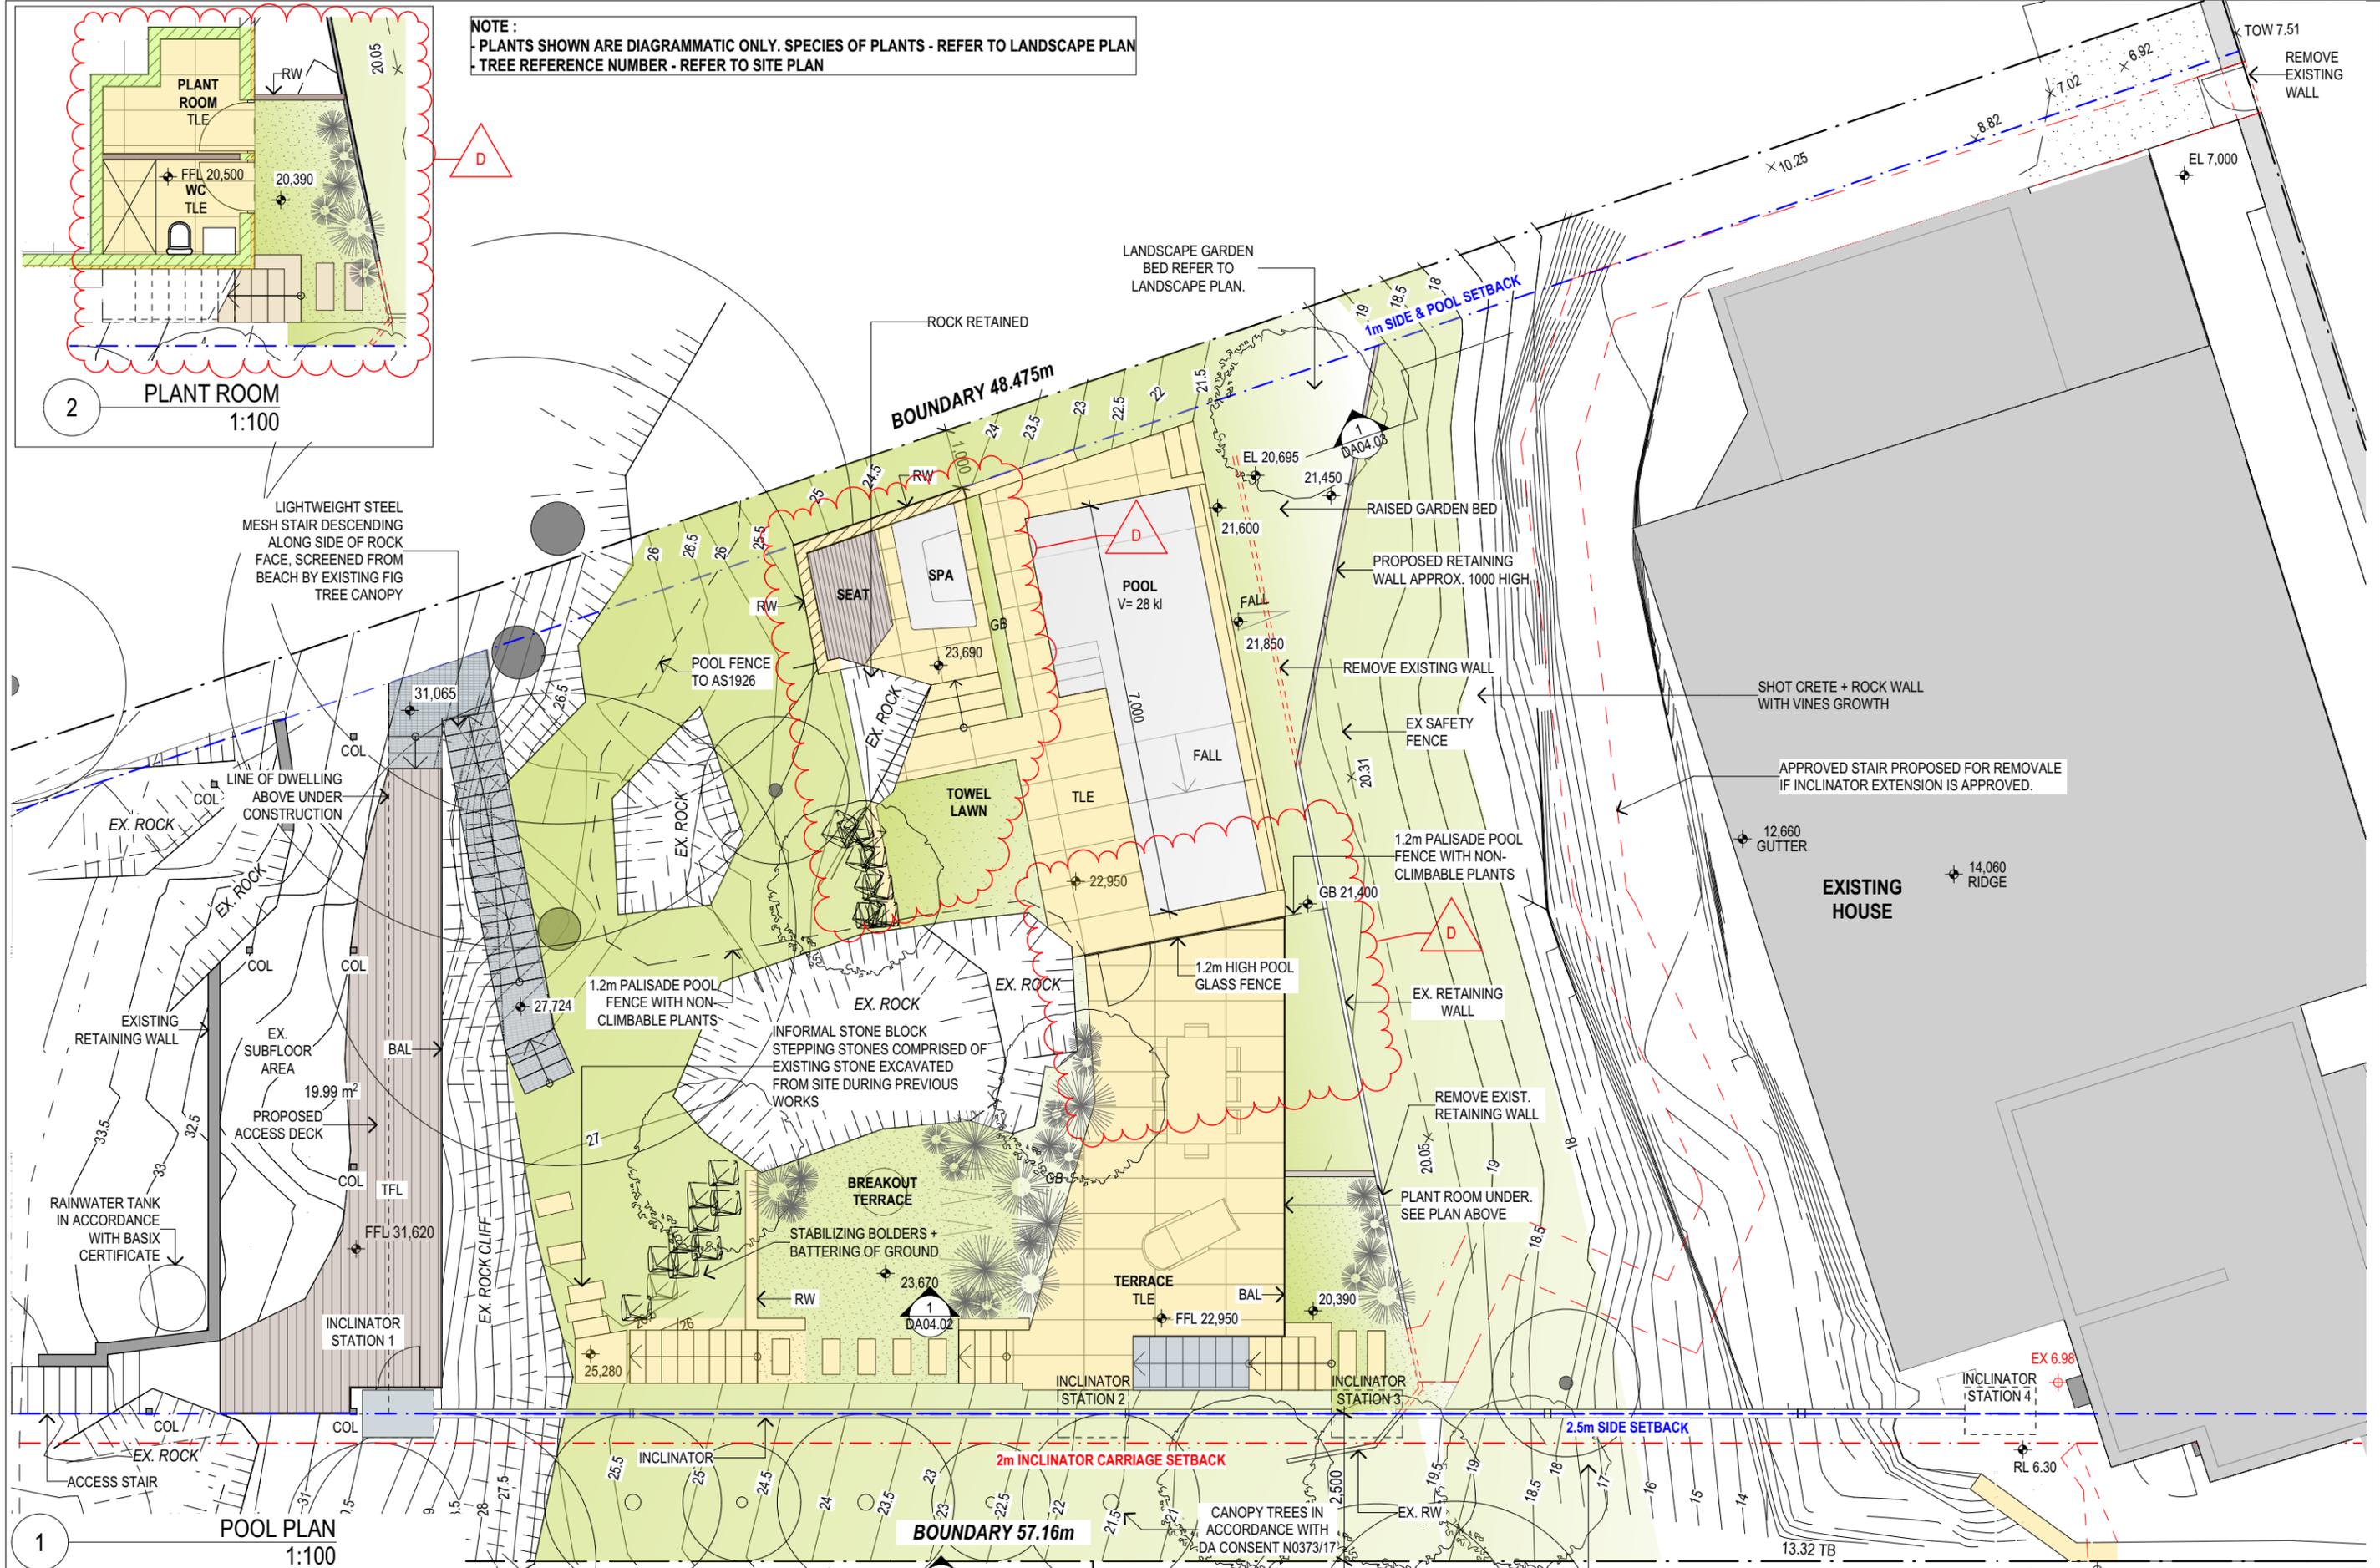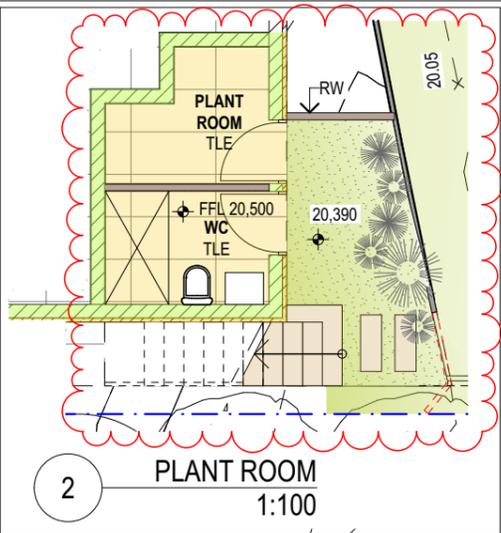

**MACCORMICK + ASSOCIATES ARCHITECTS**  
 13 VICTORIA STREET QUEENS PARK NSW 2022  
 T 9037 0437 E hello@maccormickarchitects.com.au  
 ACN 147 572 807 Architect Reg 6702


Rev.	Description	Date
C	DA REVISION	10.09.2019
A	S4.55 APPLICATION	31.03.20

**NOT FOR CONSTRUCTION**

S:\01 Projects\1411408\_Matthews 2 Palm beach\IDesign\02\_Concept\DA\21\_S4.55  
 1408\_Matthews Palm Beach\_Pool\_DA060919\_S4.55\_resaved02.04.20.pjn


The builder shall check & verify all dimensions & verify all errors and omissions to the Architect. Contractor to report discrepancies immediately. This drawing is to be used in conjunction with all relevant contracts. Do not scale off the drawings. Drawings shall not be used for construction purposes until issued by the Architect for construction. This drawing is copyright and may not be used without written consent from the Architect.

Project Name: **MATTHEWS POOL** Owner: **MICHELE MATTHEWS**  
 Address: **13A OCEAN ROAD PALM BEACH NSW**  
 LOT 1 / DP 121833

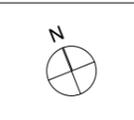

Drawing Name: **PLAN - POOL**  
 Drawing Status: **DEVELOPMENT APPLICATION - S4.55**

Paper Size: A3	Date Printed: 8/04/2020
Drawn By: ML + MD	Checked By: MM
Project No: <b>1408</b>	Drawing #: <b>DA02.02_D</b>

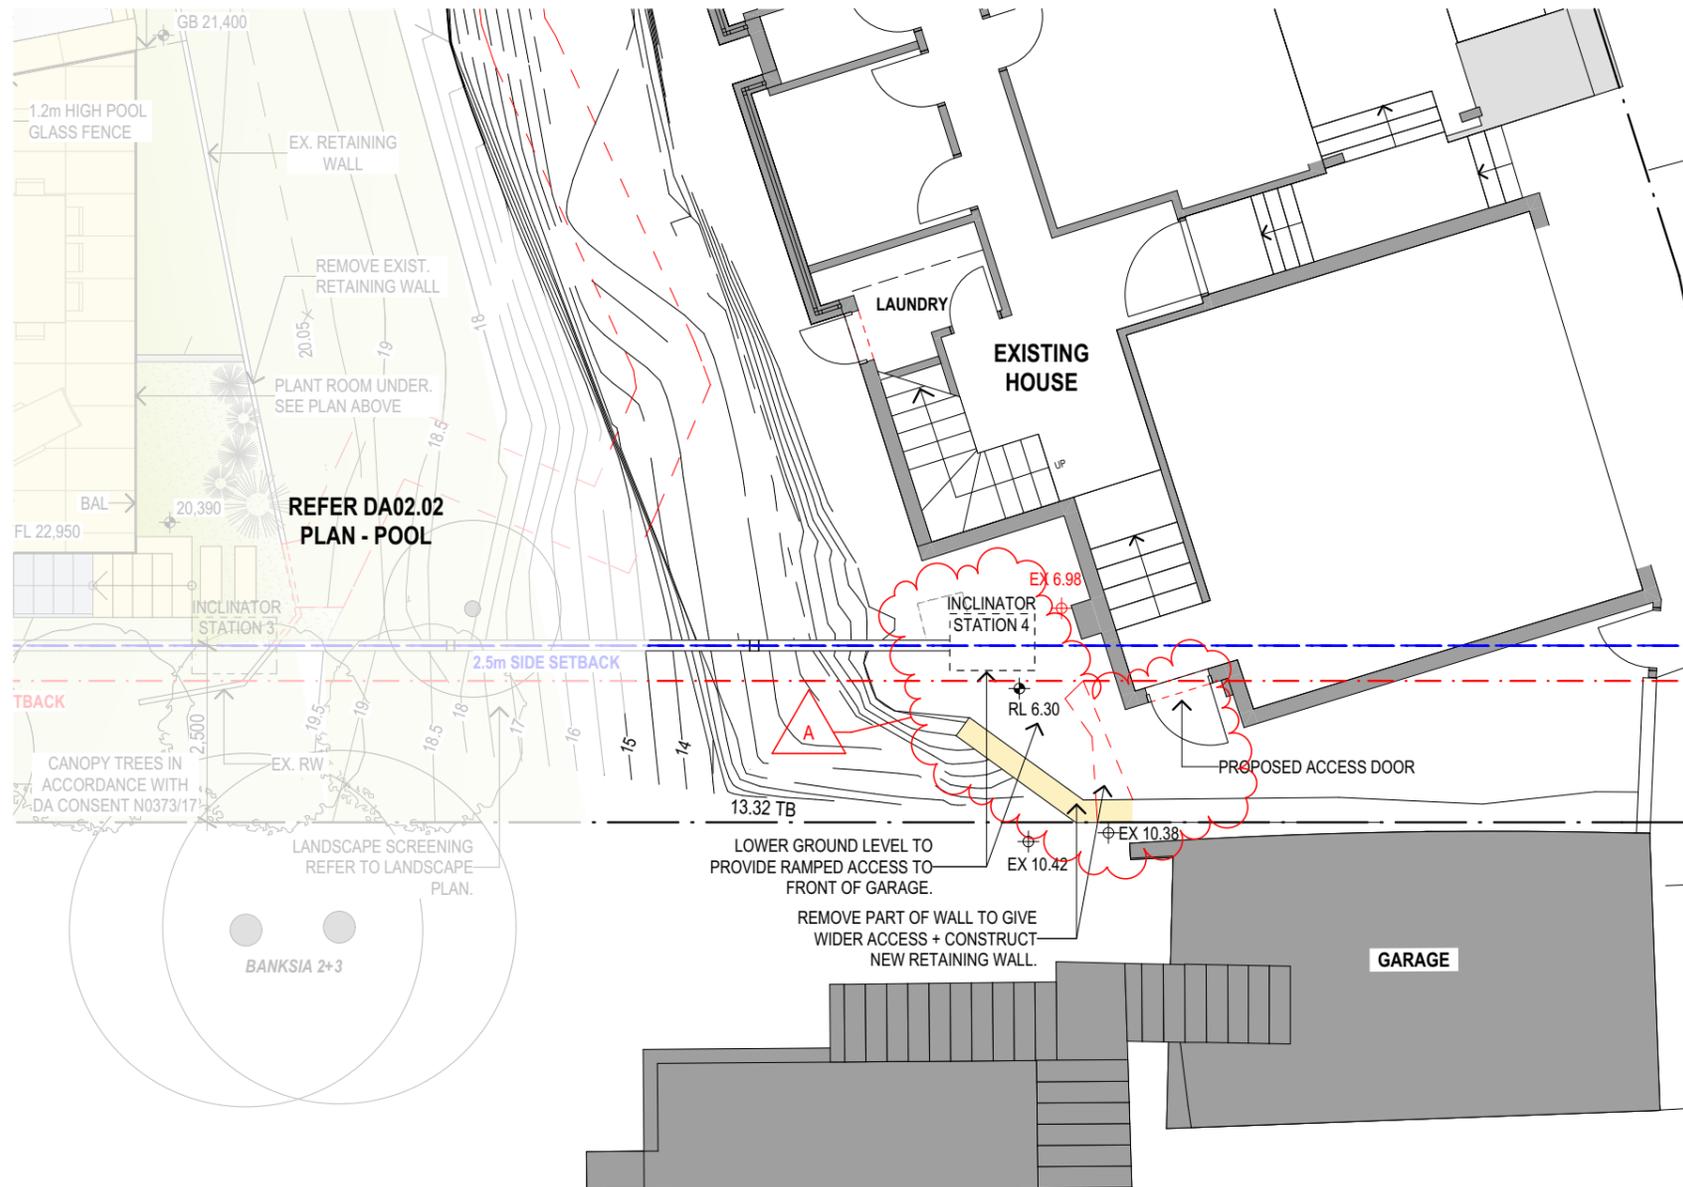

1 LOWER GROUND LEVEL  
1:100


Rev.	Description	Date
A	S4.55 APPLICATION	31.03.20

**NOT FOR CONSTRUCTION**

S:\01 Projects\1411408\_Matthews 2 Palm beach\design\02\_Concept\DA\21\_S4.55 11408\_Matthews Palm Beach\_Pool\_DA060919\_S4.55\_resaved02.04.20.pin

The builder shall check & verify all dimensions & verify all errors and omissions to the Architect. Contractor to report discrepancies immediately. This drawing is to be used in conjunction with all relevant contracts. Do not scale off the drawings. Drawings shall not be used for construction purposes until issued by the Architect for construction. This drawing is copyright and may not be used without written consent from the Architect.

Project Name: **MATTHEWS POOL**  
Owner: **MICHELE MATTHEWS**  
Address: **13A OCEAN ROAD PALM BEACH NSW LOT 1 / DP 121833**

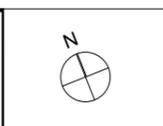


Drawing Name: **LOWER GROUND LEVEL**  
Drawing Status: **DEVELOPMENT APPLICATION - S4.55**

Paper Size: A3	Date Printed: 8/04/2020
Drawn By: ML + MD	Checked By: MM
Project No: <b>1408</b>	Drawing #: <b>DA02.03_A</b>
	Rev: <b> </b>



MACCORMICK + ASSOCIATES ARCHITECTS  
13 VICTORIA STREET QUEENS PARK NSW 2022  
T 9037 0437 E hello@maccormickarchitects.com.au  
ACN 147 572 807 Architect Reg 6702

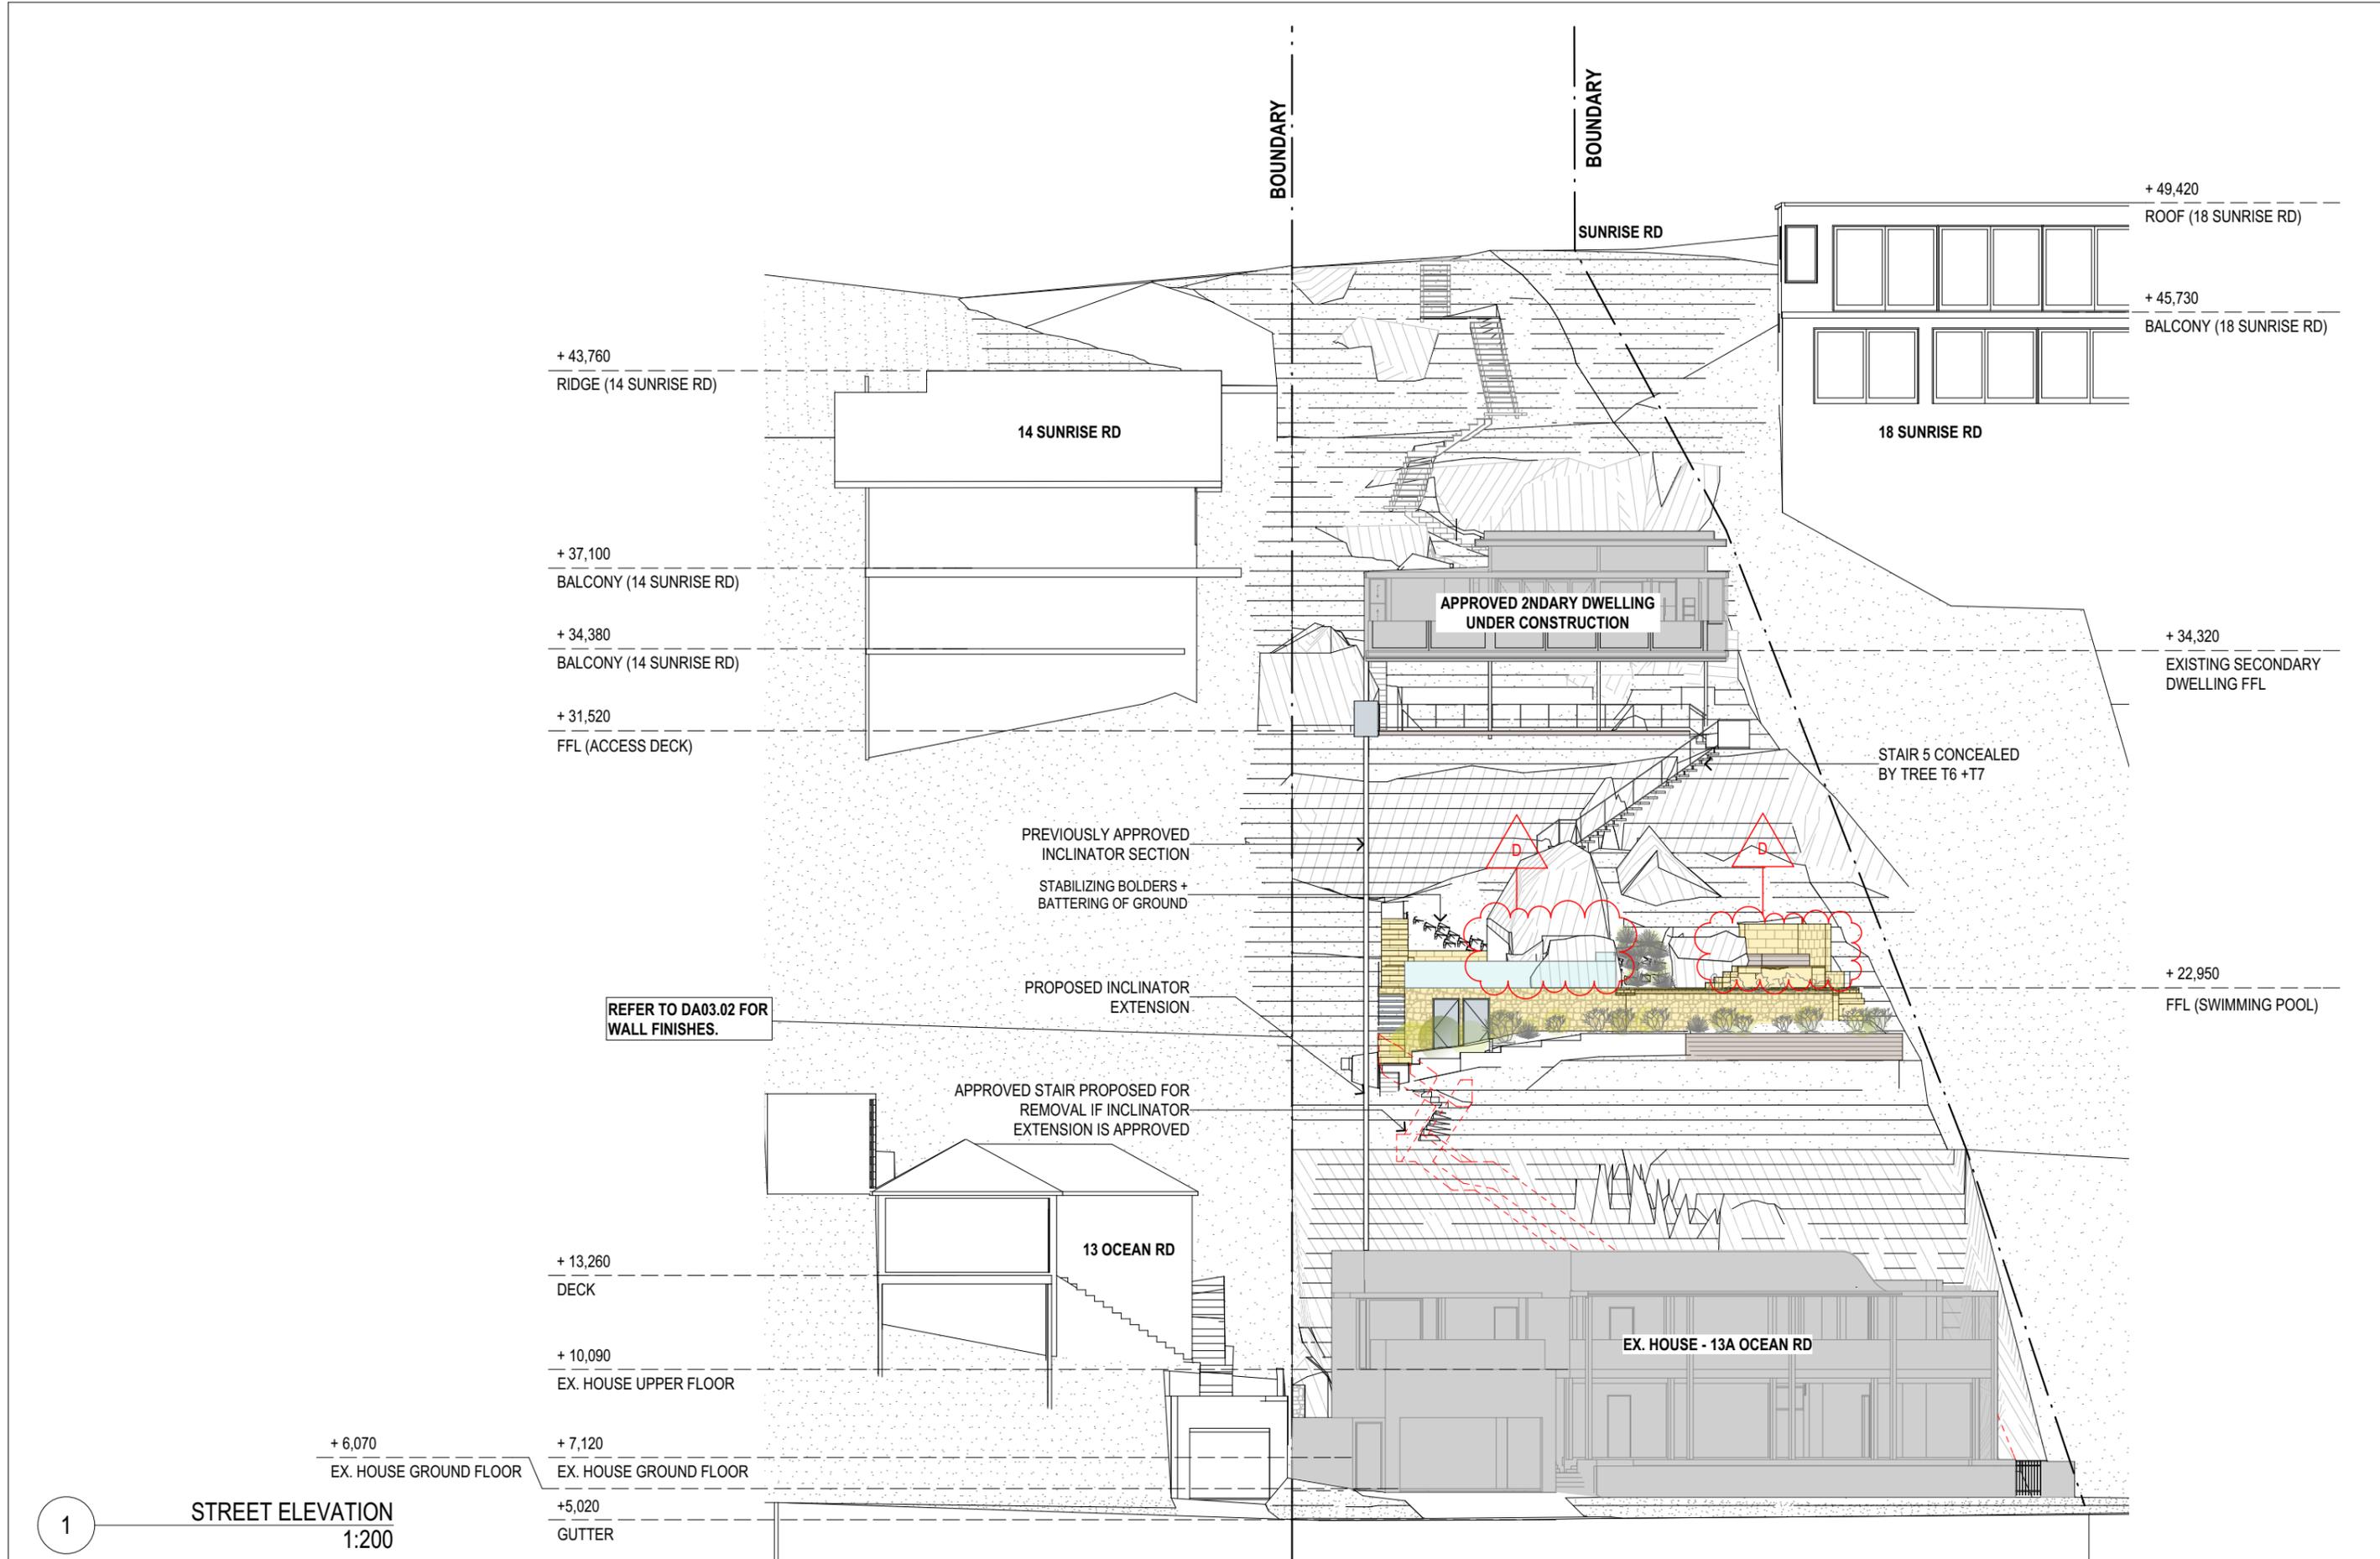

STREET ELEVATION  
1:200

Rev.	Description	Date
C	DA REVISION	11.09.2019
A	S4.55 APPLICATION	31.03.20

NOT FOR CONSTRUCTION

The builder shall check & verify all dimensions & verify all errors and omissions to the Architect. Contractor to report discrepancies immediately. This drawing is to be used in conjunction with all relevant contracts. Do not scale off the drawings. Drawings shall not be used for construction purposes until issued by the Architect for construction. This drawing is copyright and may not be used without written consent from the Architect.

Project Name	Owner
MATTHEWS POOL	MICHELE MATTHEWS
Address	
13A OCEAN ROAD PALM BEACH NSW	
LOT 1 / DP 121833	


Drawing Name:	ELEVATION - STREET
Drawing Status:	DEVELOPMENT APPLICATION - S4.55

Paper Size: A3	Date Printed: 8/04/2020
Drawn By: ML + MD	Checked By: MM
Project No: 1408	Drawing #: DA03.01_D
	Rev:



MACCORMICK + ASSOCIATES ARCHITECTS  
13 VICTORIA STREET QUEENS PARK NSW 2022  
T 9037 0437 E hello@maccormickarchitects.com.au  
ACN 147 572 807 Architect Reg 6702

S:\01 Projects\14\1408\_Matthews 2 Palm beach\ID\_design\02\_Concept\DA\21\_S4.55  
11408\_Matthews Palm Beach\_Pool\_DA060919\_S4.55\_resaved02.04.20.pin

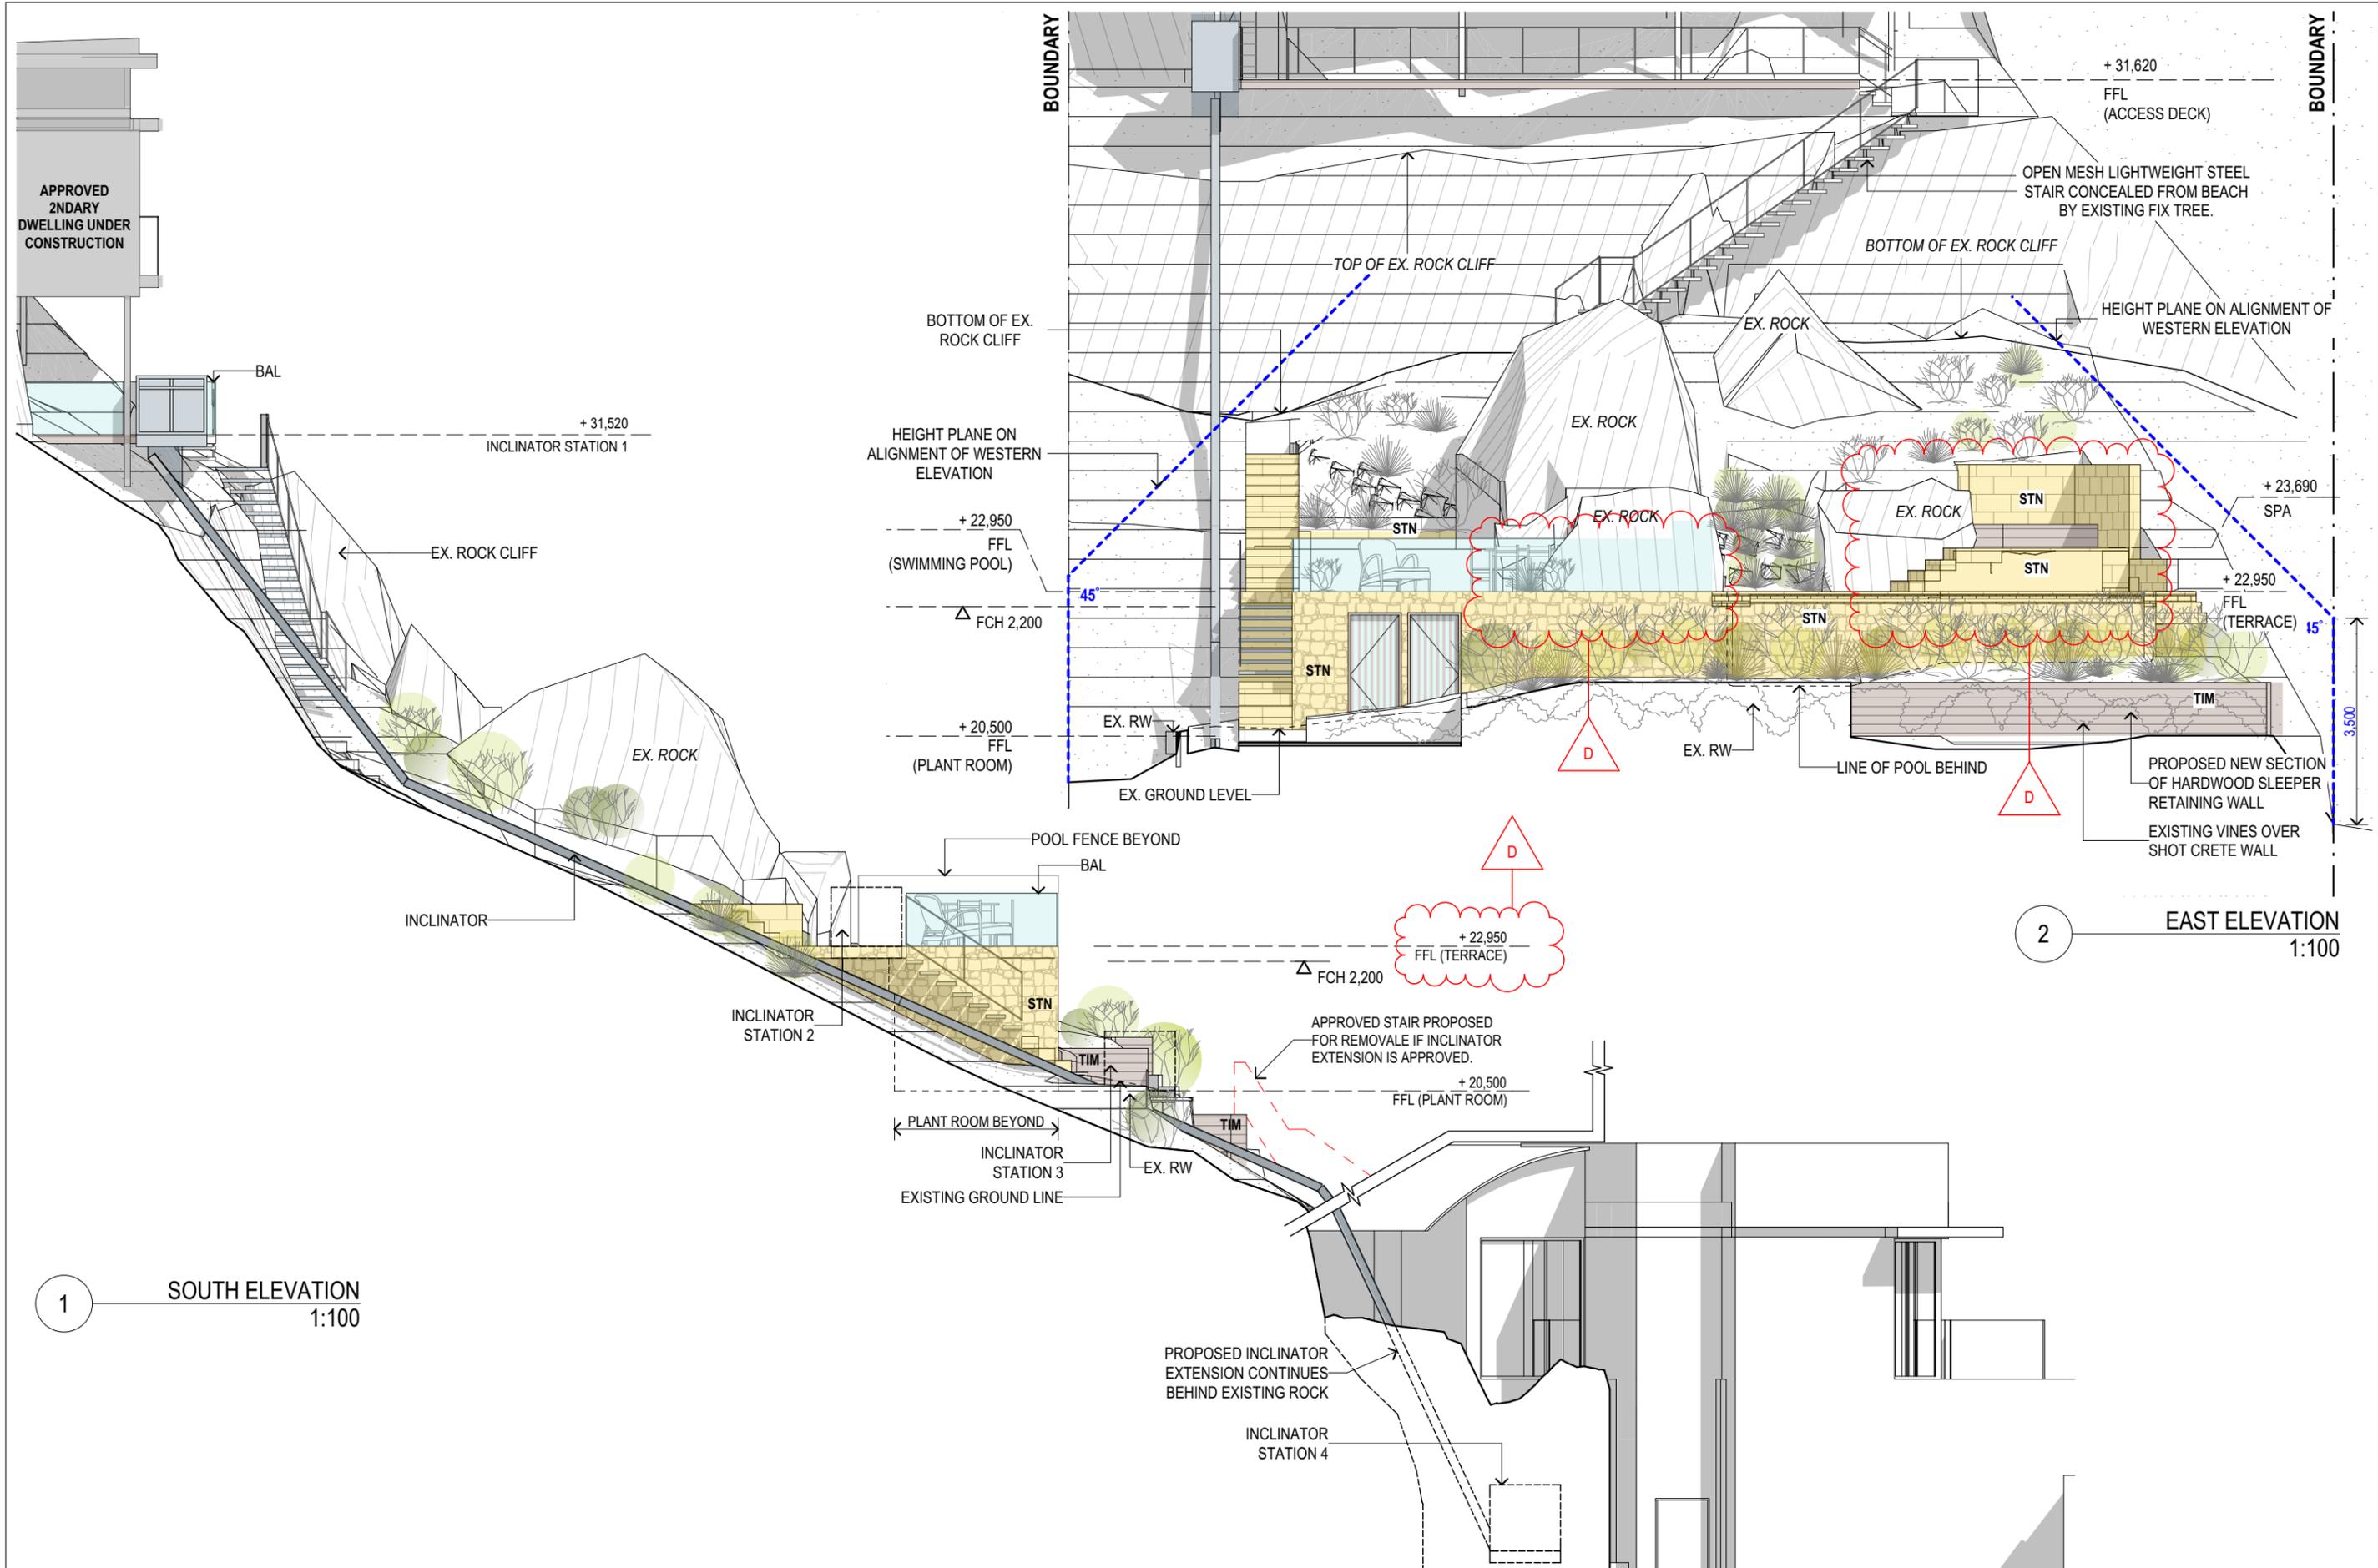

1 SOUTH ELEVATION  
1:100

2 EAST ELEVATION  
1:100



MACCORMICK + ASSOCIATES ARCHITECTS  
13 VICTORIA STREET QUEENS PARK NSW 2022  
T 9037 0437 E hello@maccormickarchitects.com.au  
ACN 147 572 807 Architect Reg 6702

Rev.	Description	Date
C	DA REVISION	11.09.2019
A	S4.55 APPLICATION	31.03.20

**NOT FOR CONSTRUCTION**


S:\01 Projects\14\1408\_Matthews 2 Palm beach\ID\_design\02\_Concept\DA\21\_S4.55\1408\_Matthews Palm Beach\_Pool\_DA060919\_S4.55\_resaved02.04.20.pjn

The builder shall check and verify all dimensions & verify all errors and omissions to the Architect. Contractor to report discrepancies immediately. This drawing is to be used in conjunction with all relevant contracts. Do not scale off the drawings. Drawings shall not be used for construction purposes until issued by the Architect for construction. This drawing is copyright and may not be used without written consent from the Architect.

Project Name: **MATTHEWS POOL** Owner: **MICHELE MATTHEWS**  
Address: **13A OCEAN ROAD PALM BEACH NSW LOT 1 / DP 121833**

Drawing Name: **EAST & SOUTH ELEVATION**  
Drawing Status: **DEVELOPMENT APPLICATION - S4.55**

Paper Size: A3	Date Printed: 8/04/2020
Drawn By: ML + MD	Checked By: MM
Project No: <b>1408</b>	Drawing #: <b>DA03.02_D</b> Rev:

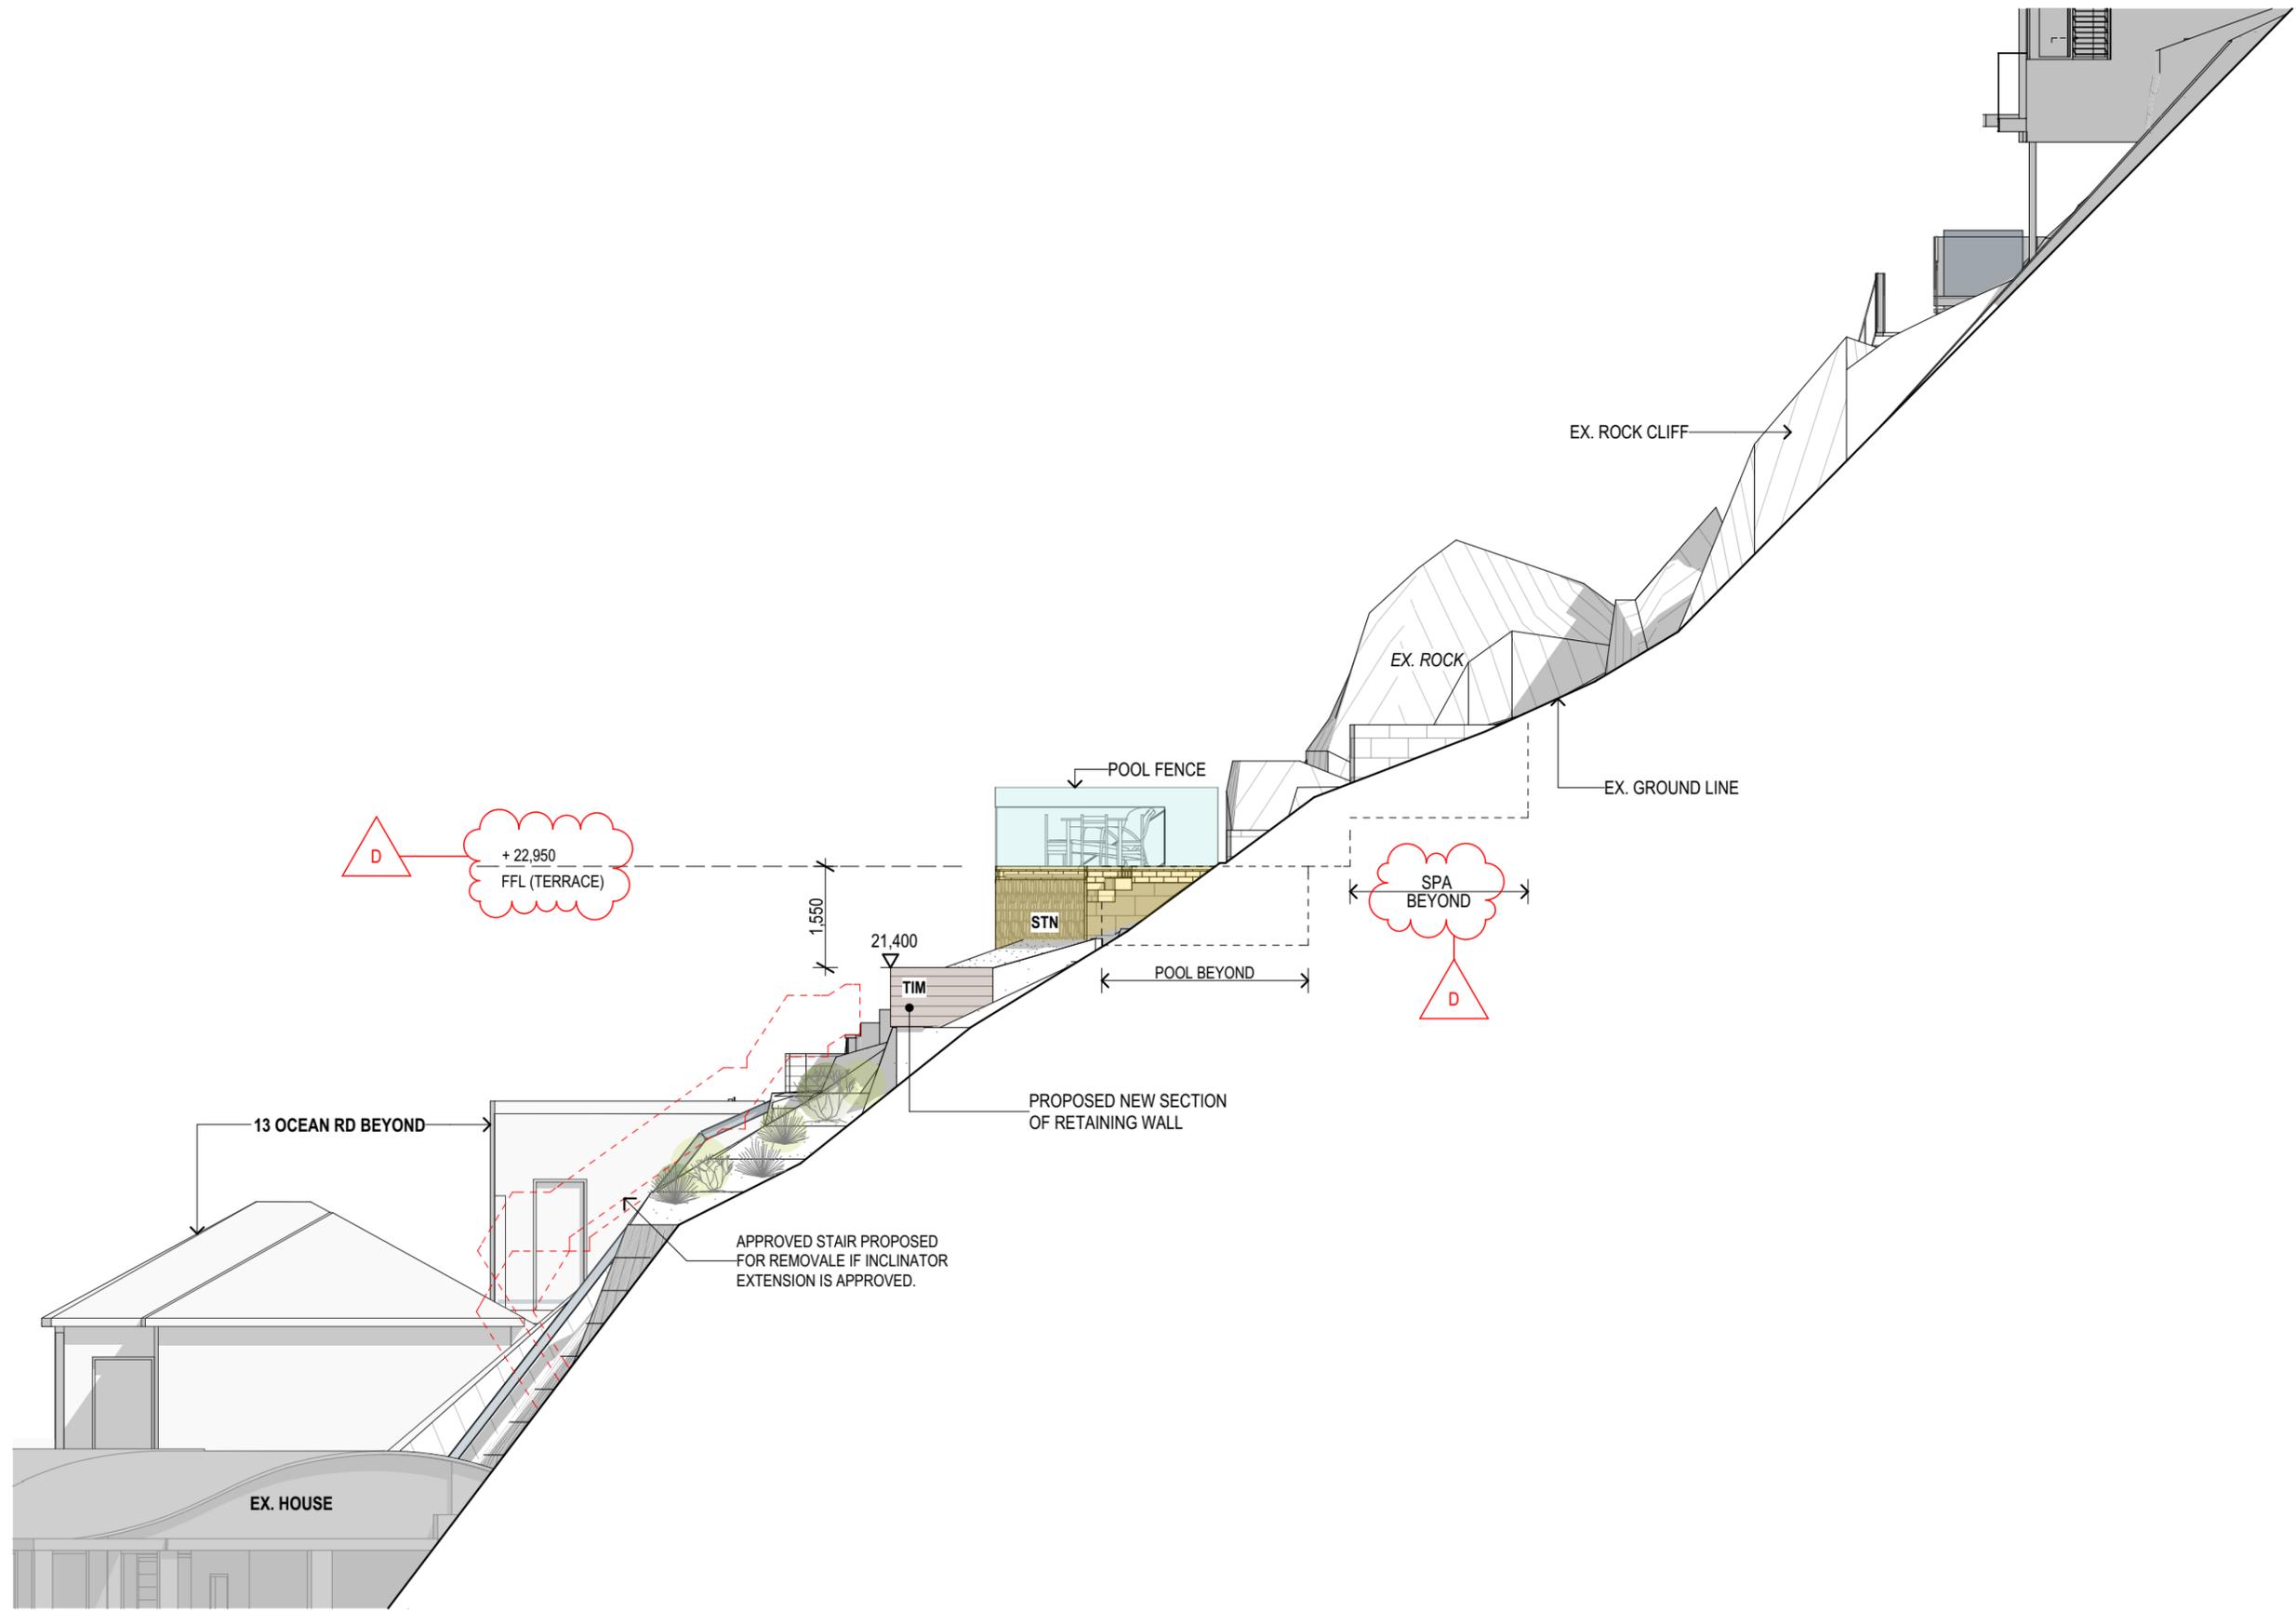

1 NORTH ELEVATION  
1:100



MACCORMICK + ASSOCIATES ARCHITECTS  
13 VICTORIA STREET QUEENS PARK NSW 2022  
T 9037 0437 E hello@maccormickarchitects.com.au  
ACN 147 572 807 Architect Reg 6702

Rev.	Description	Date
C	DA REVISION	11.09.2019
A	S4.55 APPLICATION	31.03.20

**NOT FOR CONSTRUCTION**


S:\01 Projects\1411408\_Matthews 2 Palm beach\ID\_design\02\_Concept\DA\21\_S4.55  
11408\_Matthews Palm Beach\_Pool\_DA060919\_S4.55\_resaved02.04.20.pin

The builder shall check and verify all dimensions & verify all errors and omissions to the Architect. Contractor to report discrepancies immediately. This drawing is to be used in conjunction with all relevant contracts. Do not scale off the drawings. Drawings shall not be used for construction purposes until issued by the Architect for construction. This drawing is copyright and may not be used without written consent from the Architect.

Project Name: **MATTHEWS POOL** Owner: **MICHELE MATTHEWS**  
Address: **13A OCEAN ROAD PALM BEACH NSW LOT 1 / DP 121833**

Drawing Name: **NORTH ELEVATION**  
Drawing Status: **DEVELOPMENT APPLICATION - S4.55**

Paper Size: A3	Date Printed: 8/04/2020
Drawn By: ML + MD	Checked By: MM
Project No: <b>1408</b>	Drawing #: <b>DA03.03_D</b> Rev: <b> </b>

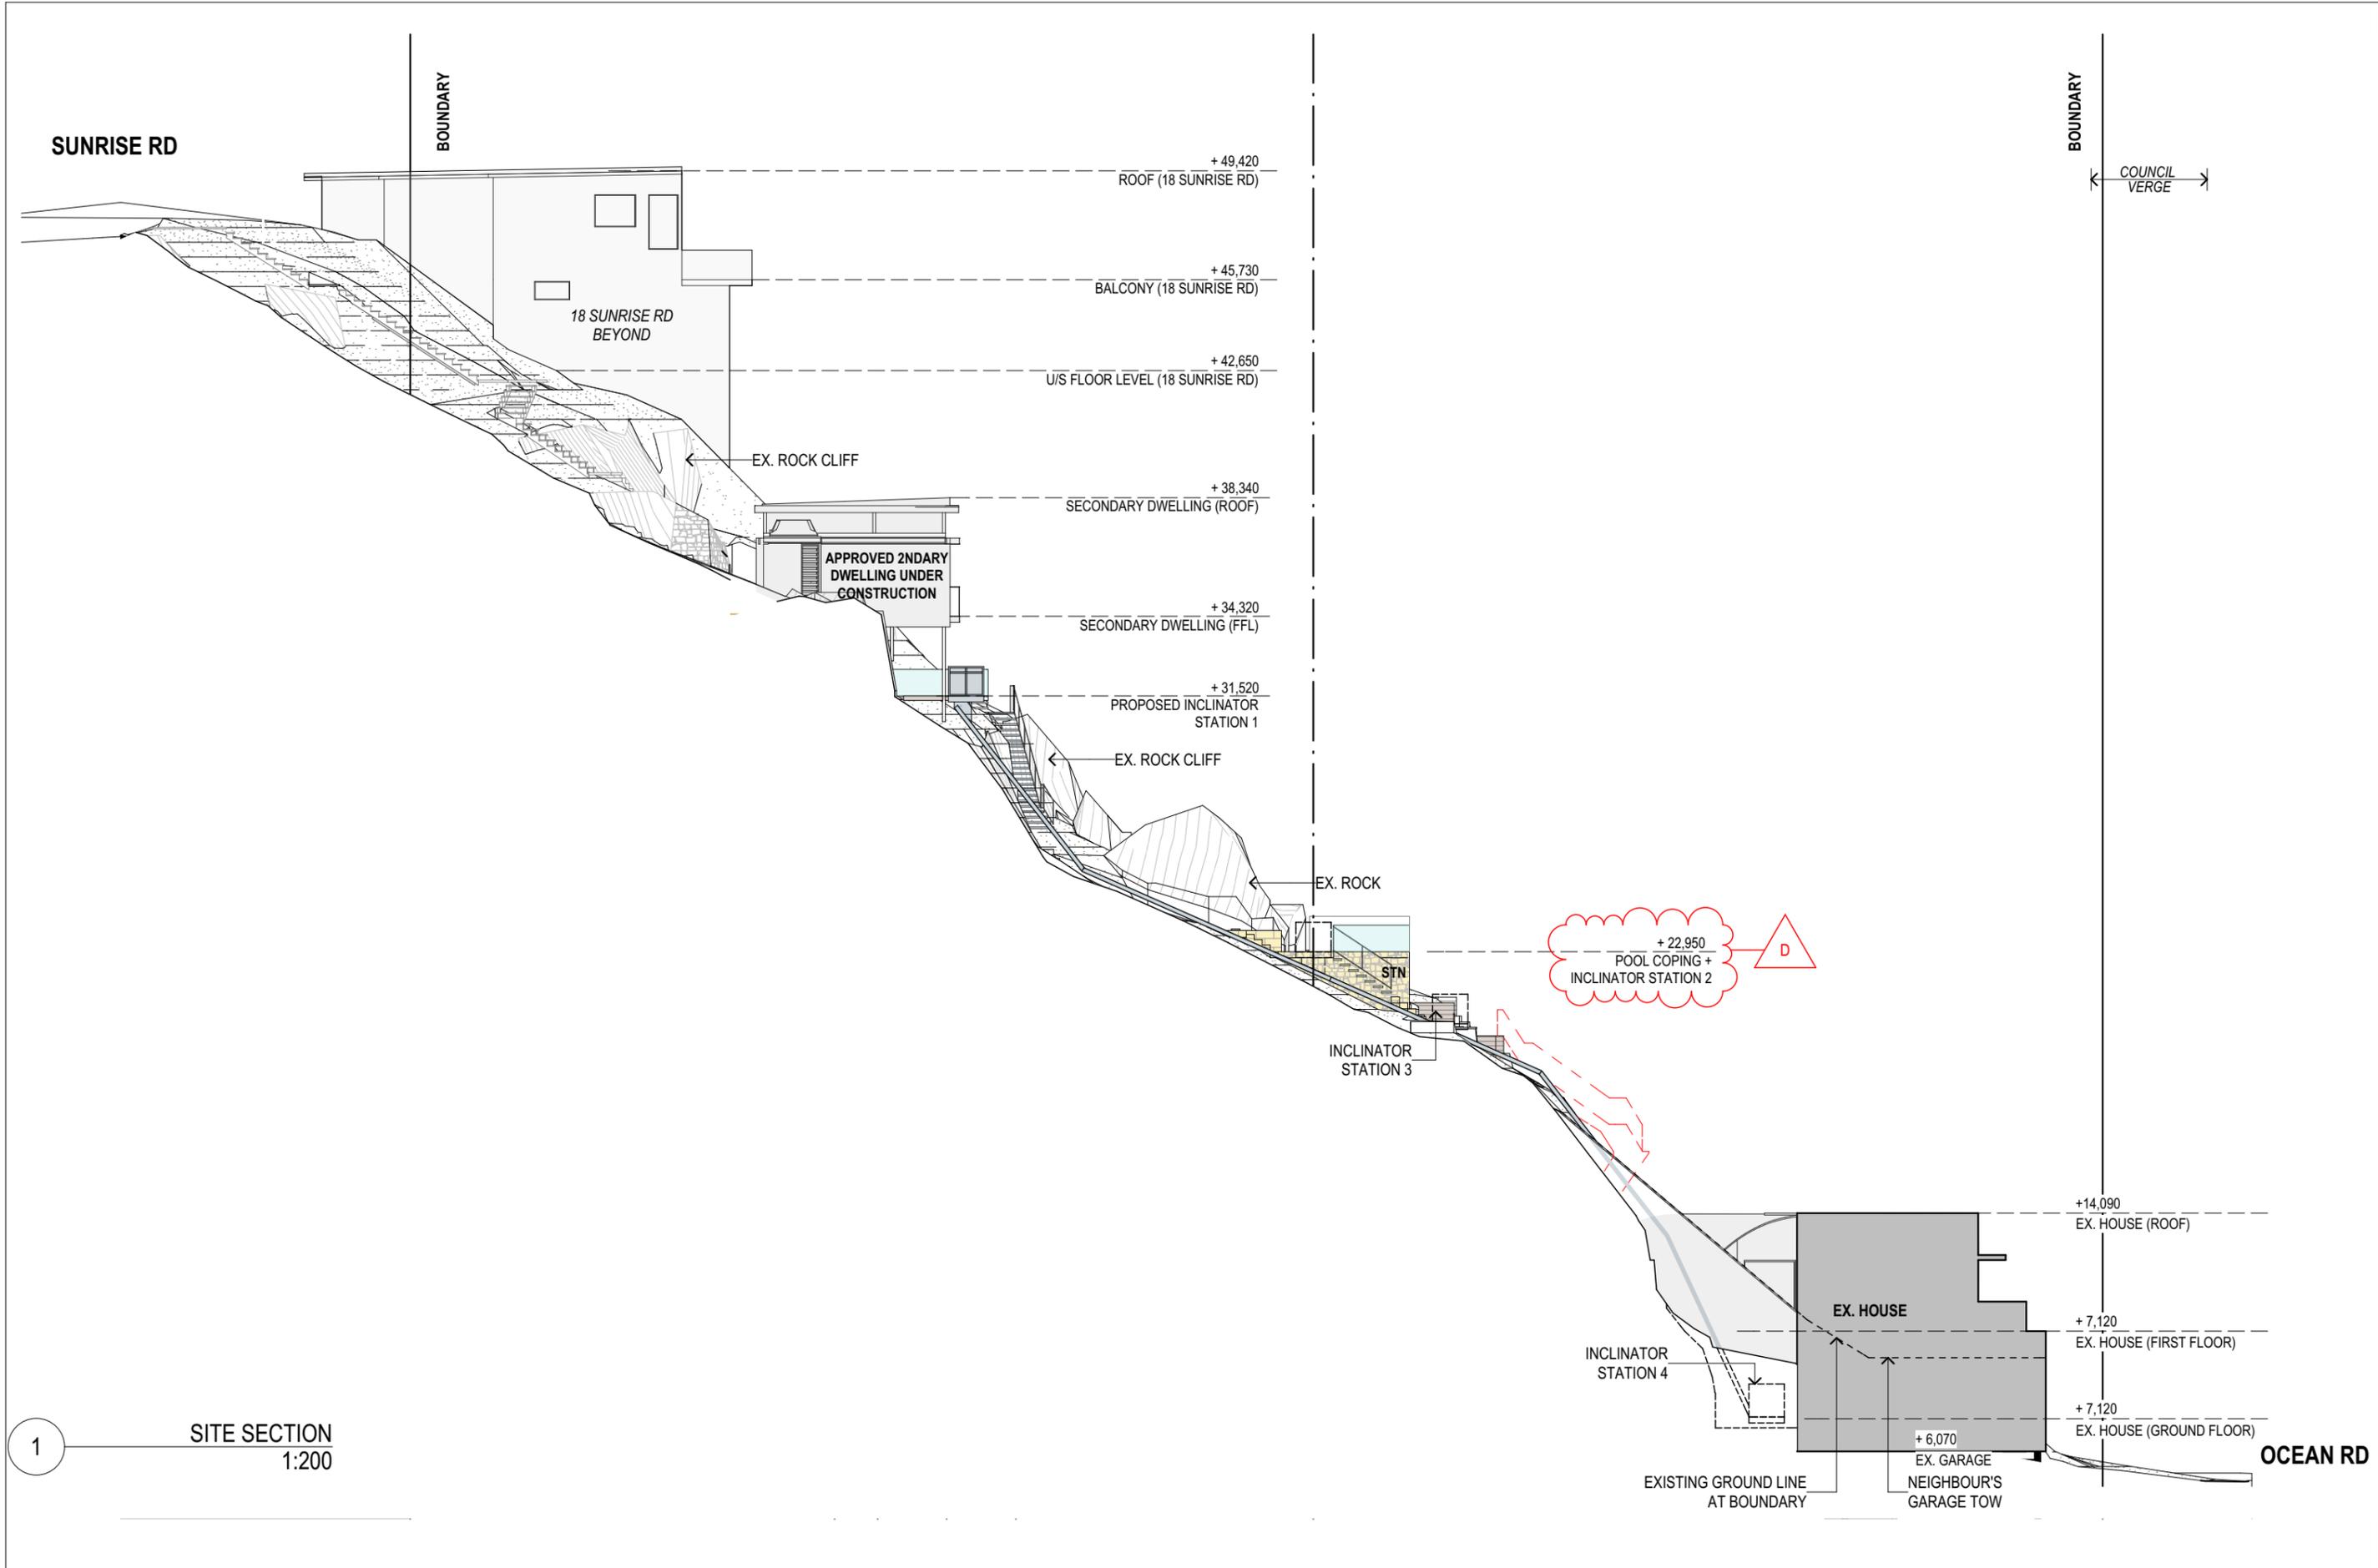

1 SITE SECTION  
1:200



MACCORMICK + ASSOCIATES ARCHITECTS  
13 VICTORIA STREET QUEENS PARK NSW 2022  
T 9037 0437 E hello@maccormickarchitects.com.au  
ACN 147 572 807 Architect Reg 6702

Rev.	Description	Date
C	DA REVISION	11.09.2019
A	S4.55 APPLICATION	31.03.20

**NOT FOR CONSTRUCTION**


S:\01 Projects\14\1408\_Matthews 2 Palm beach\ID\_design\02\_Concept\DA\21\_S4.55\11408\_Matthews Palm Beach\_Pool\_DA060919\_S4.55\_resaved02.04.20.pin

The builder shall check & verify all dimensions & verify all errors and omissions to the Architect. Contractor to report discrepancies immediately. This drawing is to be used in conjunction with all relevant contracts. Do not scale off the drawings. Drawings shall not be used for construction purposes until issued by the Architect for construction. This drawing is copyright and may not be used without written consent from the Architect.

Project Name: **MATTHEWS POOL** Owner: **MICHELE MATTHEWS**  
Address: **13A OCEAN ROAD PALM BEACH NSW LOT 1 / DP 121833**

Drawing Name: **SECTION - SITE**  
Drawing Status: **DEVELOPMENT APPLICATION - S4.55**

Paper Size: A3 Date Printed: 8/04/2020  
Drawn By: ML + MD Checked By: MM  
Project No: **1408** Drawing #: **DA04.01\_D** Rev: **D**

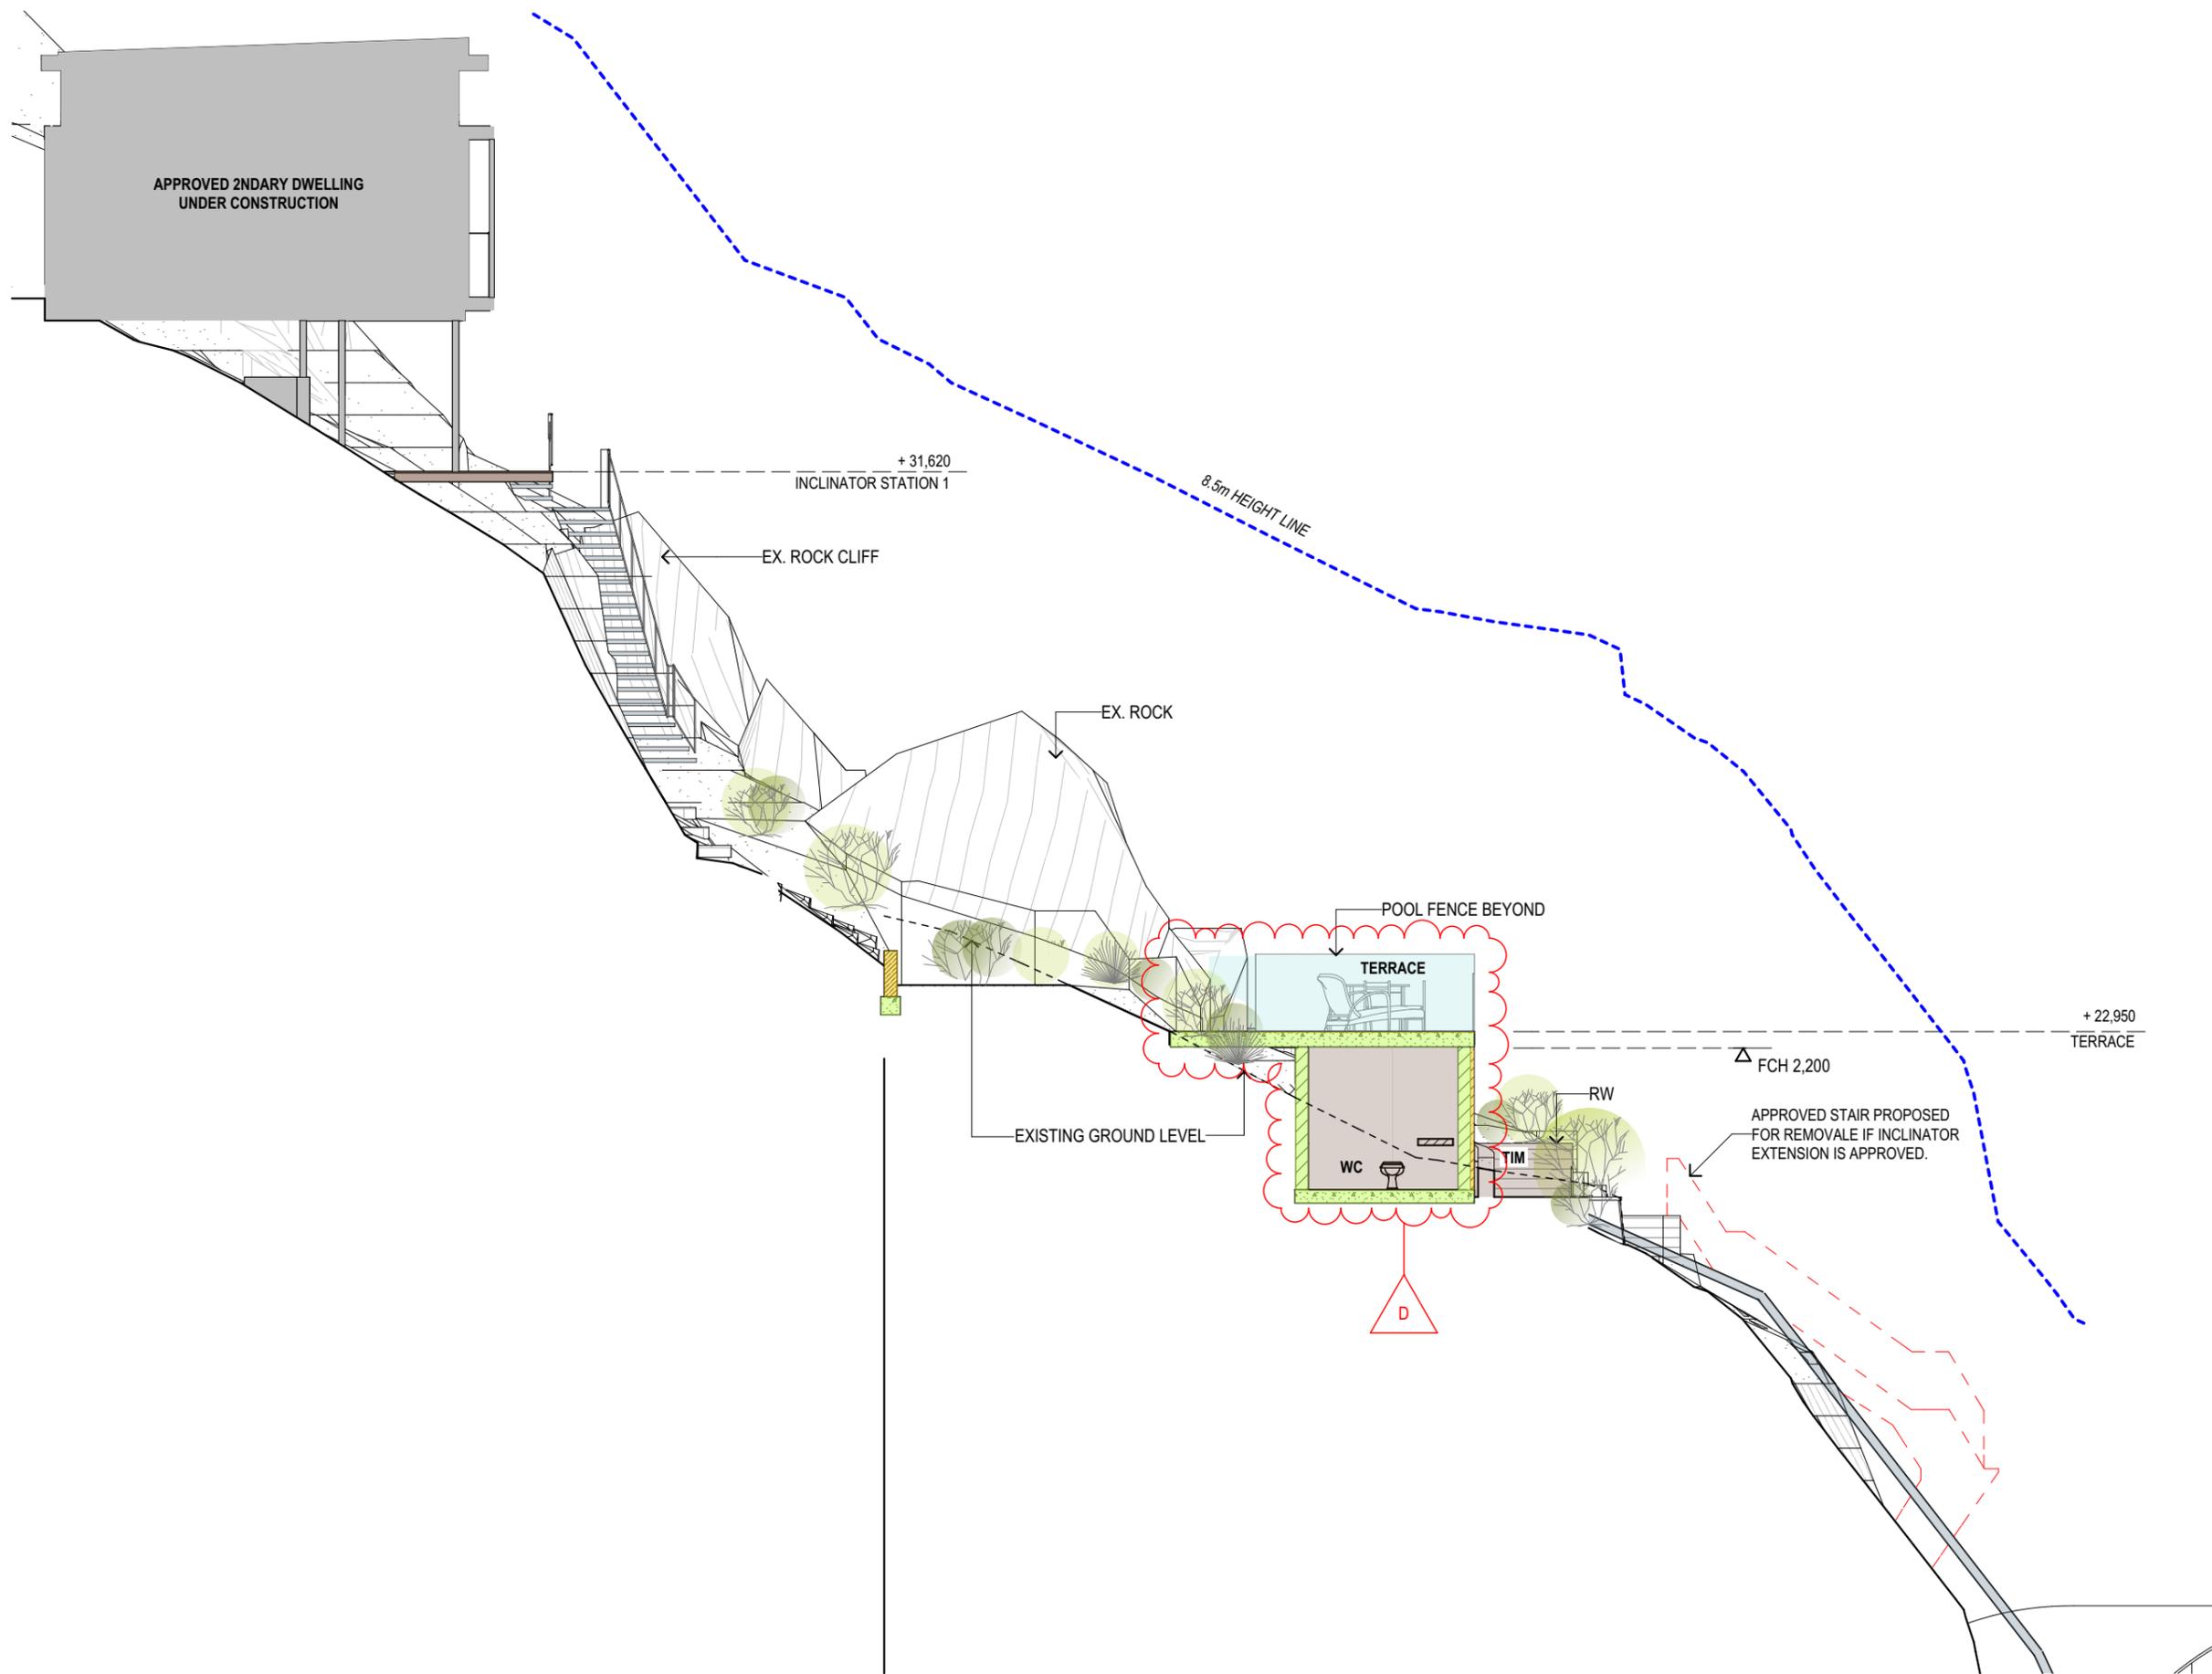

**SECTION POOL**

1:100

No.	Description	Date
1	DA REVISION	11.09.2019
2	S4.55 APPLICATION	31.03.20

**NOT FOR CONSTRUCTION**

The builder shall check & verify all dimensions & verify all errors and omissions to the Architect. Contractor to report discrepancies immediately. This drawing is to be used in conjunction with all relevant contracts. Do not scale off the drawings. Drawings shall not be used for construction purposes until issued by the Architect for construction. This drawing is copyright and may not be used without written consent from the Architect.

Project Name	Owner
<b>MATTHEWS POOL</b>	<b>MICHELE MATTHEWS</b>
Address	
<b>13A OCEAN ROAD PALM BEACH NSW</b>	
<b>LOT 1 / DP 121833</b>	


Drawing Name:	<b>SECTION - TERRACE</b>
Drawing Status:	<b>DEVELOPMENT APPLICATION - S4.55</b>

Paper Size: A3	Date Printed: 8/04/2020
Drawn By: ML + MD	Checked By: MM
Project No: <b>1408</b>	Drawing #: <b>DA04.02_D</b>
	Rev:



**MACCORMICK + ASSOCIATES ARCHITECTS**  
 13 VICTORIA STREET QUEENS PARK NSW 2022  
 T 9037 0437 E hello@maccormickarchitects.com.au  
 ACN 147 572 807 Architect Reg 6702

S:\01 Projects\14\1408\_Matthews 2 Palm beach\ID\_design\02\_Concept\DA\21\_S4.55  
 11408\_Matthews Palm Beach\_Pool\_DA060919\_S4.55\_resaved02.04.20.pin

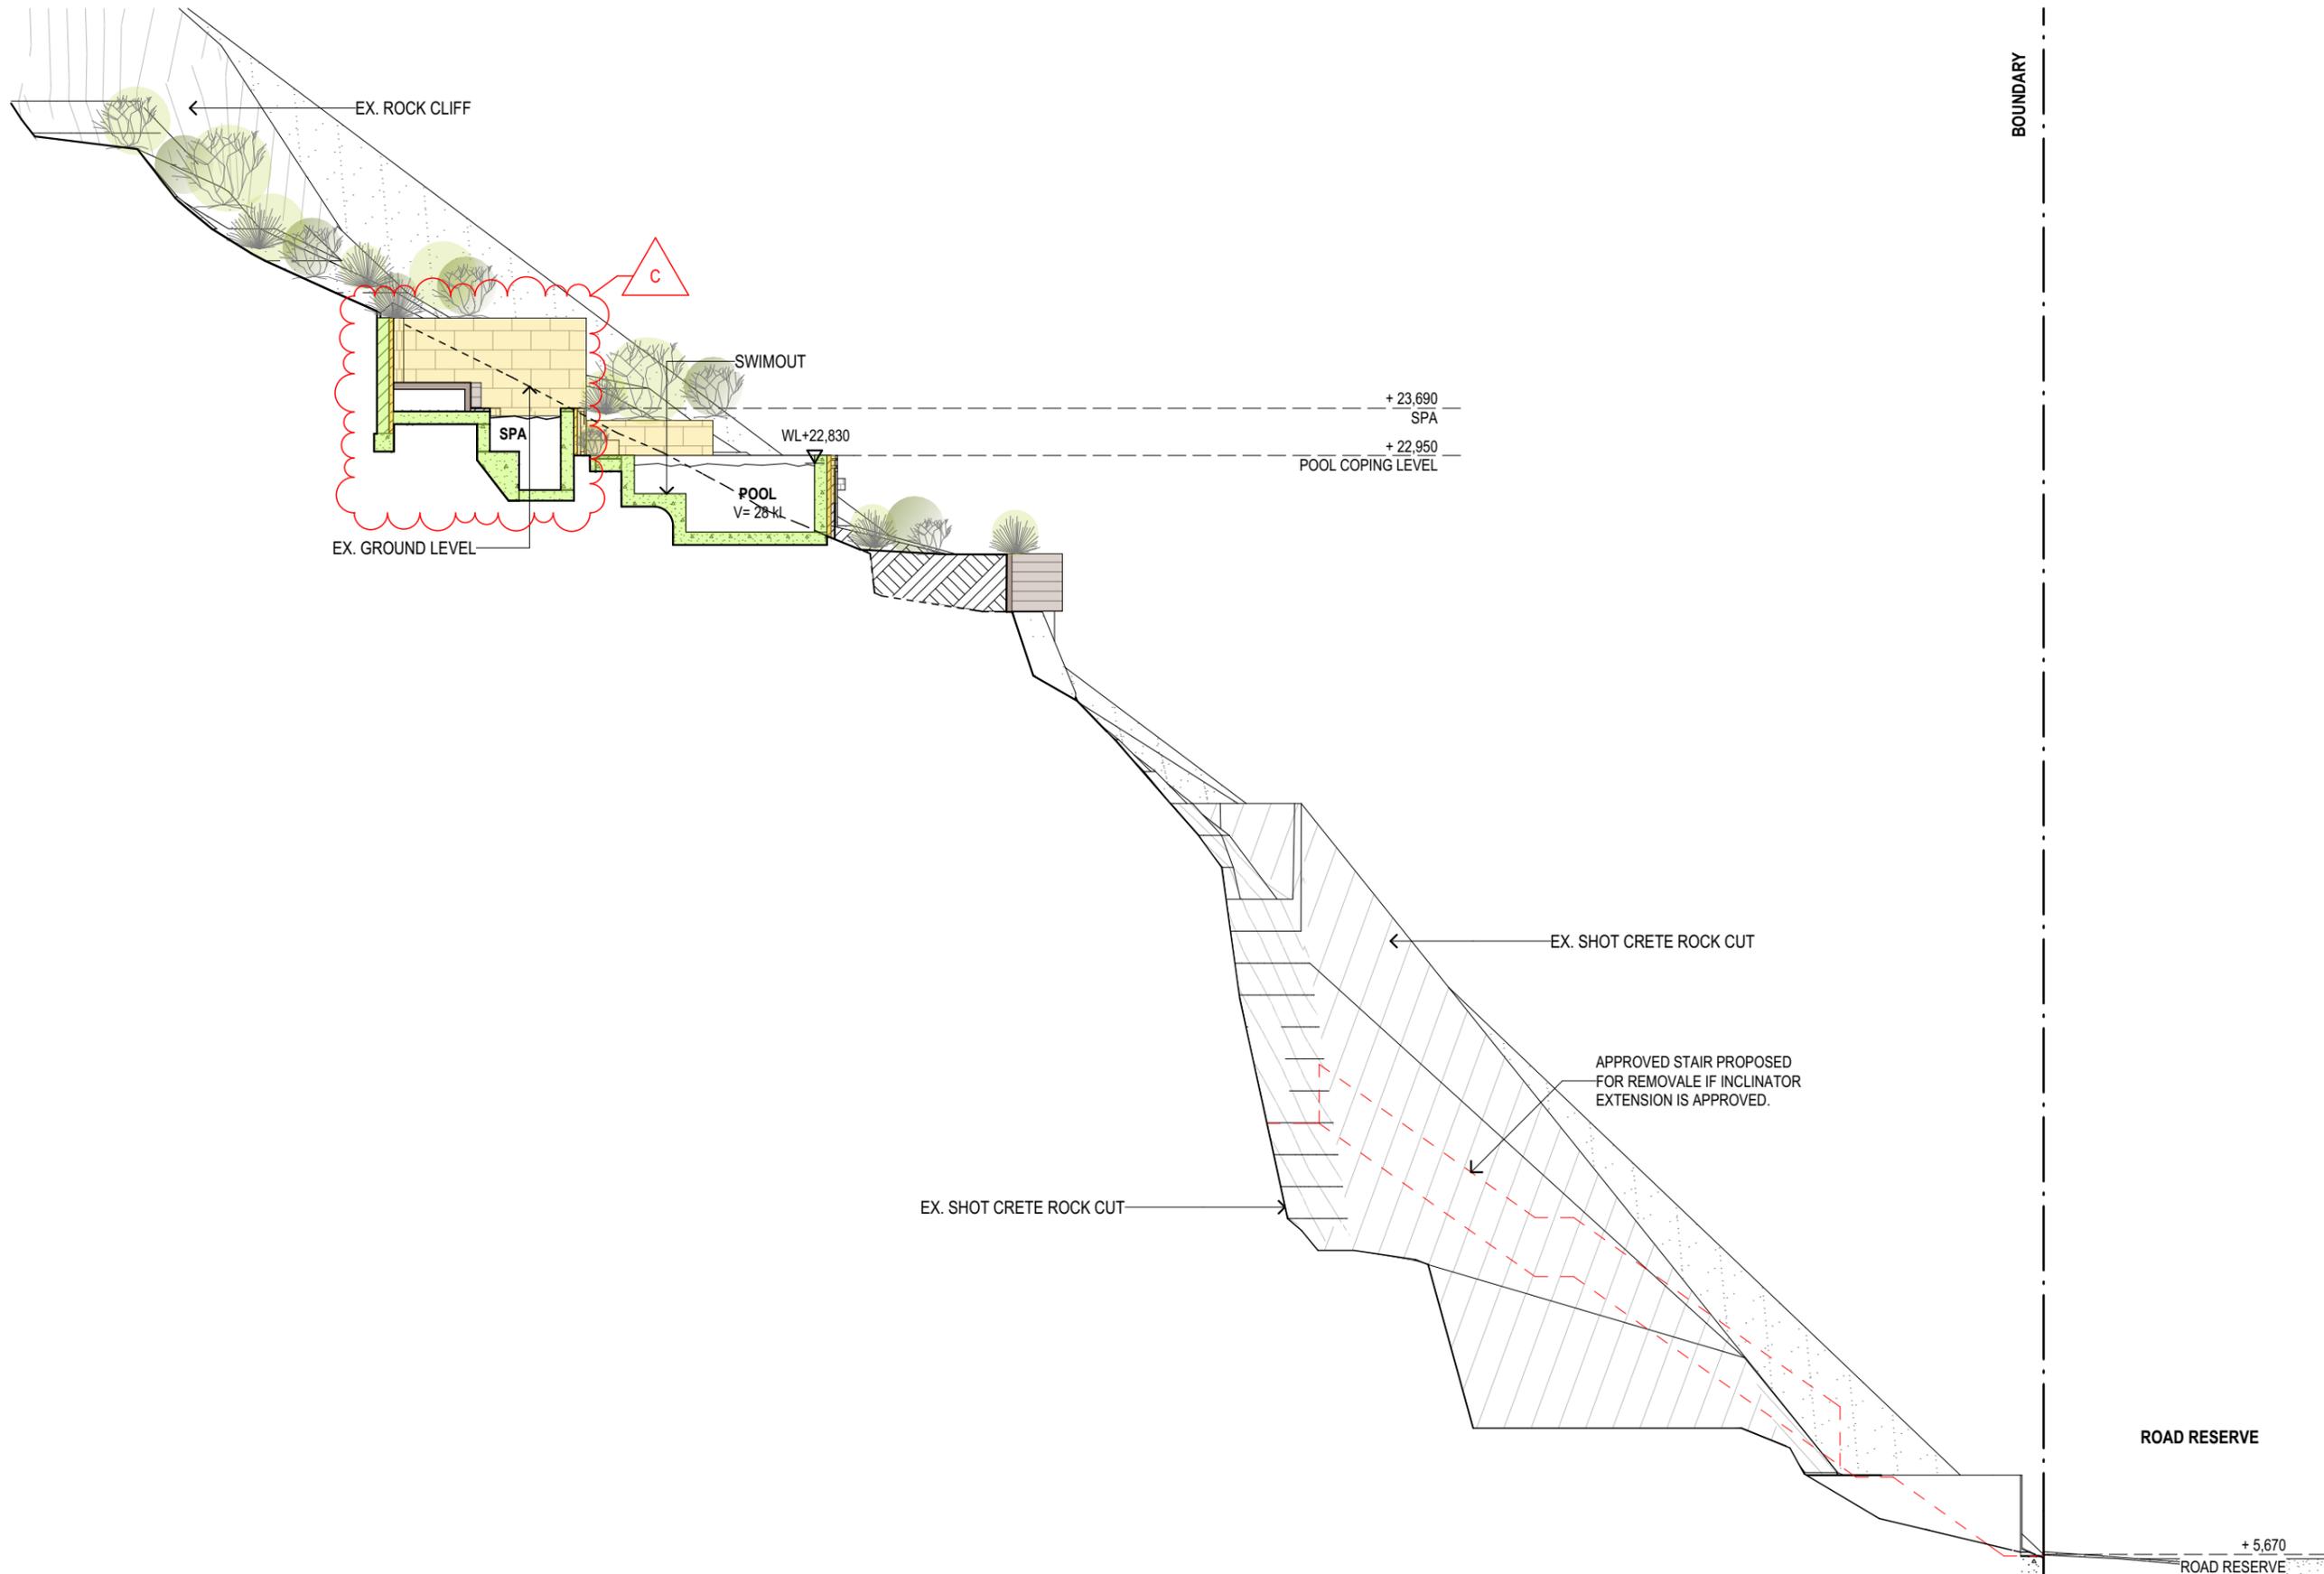

1

SECTION - STAIR TO OCEAN RD  
1:100



MACCORMICK + ASSOCIATES ARCHITECTS  
13 VICTORIA STREET QUEENS PARK NSW 2022  
T 9037 0437 E hello@maccormickarchitects.com.au  
ACN 147 572 807 Architect Reg 6702

Rev.	Description	Date
A	S4.55 APPLICATION	31.03.20

**NOT FOR CONSTRUCTION**


S:\01 Projects\14\1408\_Matthews 2 Palm beach\ID\_design\02\_Concept\DA\21\_S4.55  
1408\_Matthews Palm Beach\_Pool\_DA060919\_S4.55\_resaved02.04.20.pin

The builder shall check & verify all dimensions & verify all errors and omissions to the Architect. Contractor to report discrepancies immediately. This drawing is to be used in conjunction with all relevant contracts. Do not scale off the drawings. Drawings shall not be used for construction purposes until issued by the Architect for construction. This drawing is copyright and may not be used without written consent from the Architect.

Project Name	Owner
<b>MATTHEWS POOL</b>	<b>MICHELE MATTHEWS</b>
Address	
<b>13A OCEAN ROAD PALM BEACH NSW</b>	
<b>LOT 1 / DP 121833</b>	

Drawing Name:	<b>SECTION - POOL &amp; STAIR</b>
Drawing Status:	<b>DEVELOPMENT APPLICATION - S4.55</b>

Paper Size: A3	Date Printed: 8/04/2020
Drawn By: ML + MD	Checked By: MM
Project No: <b>1408</b>	Drawing #: <b>DA04.03_C</b>
	Rev:

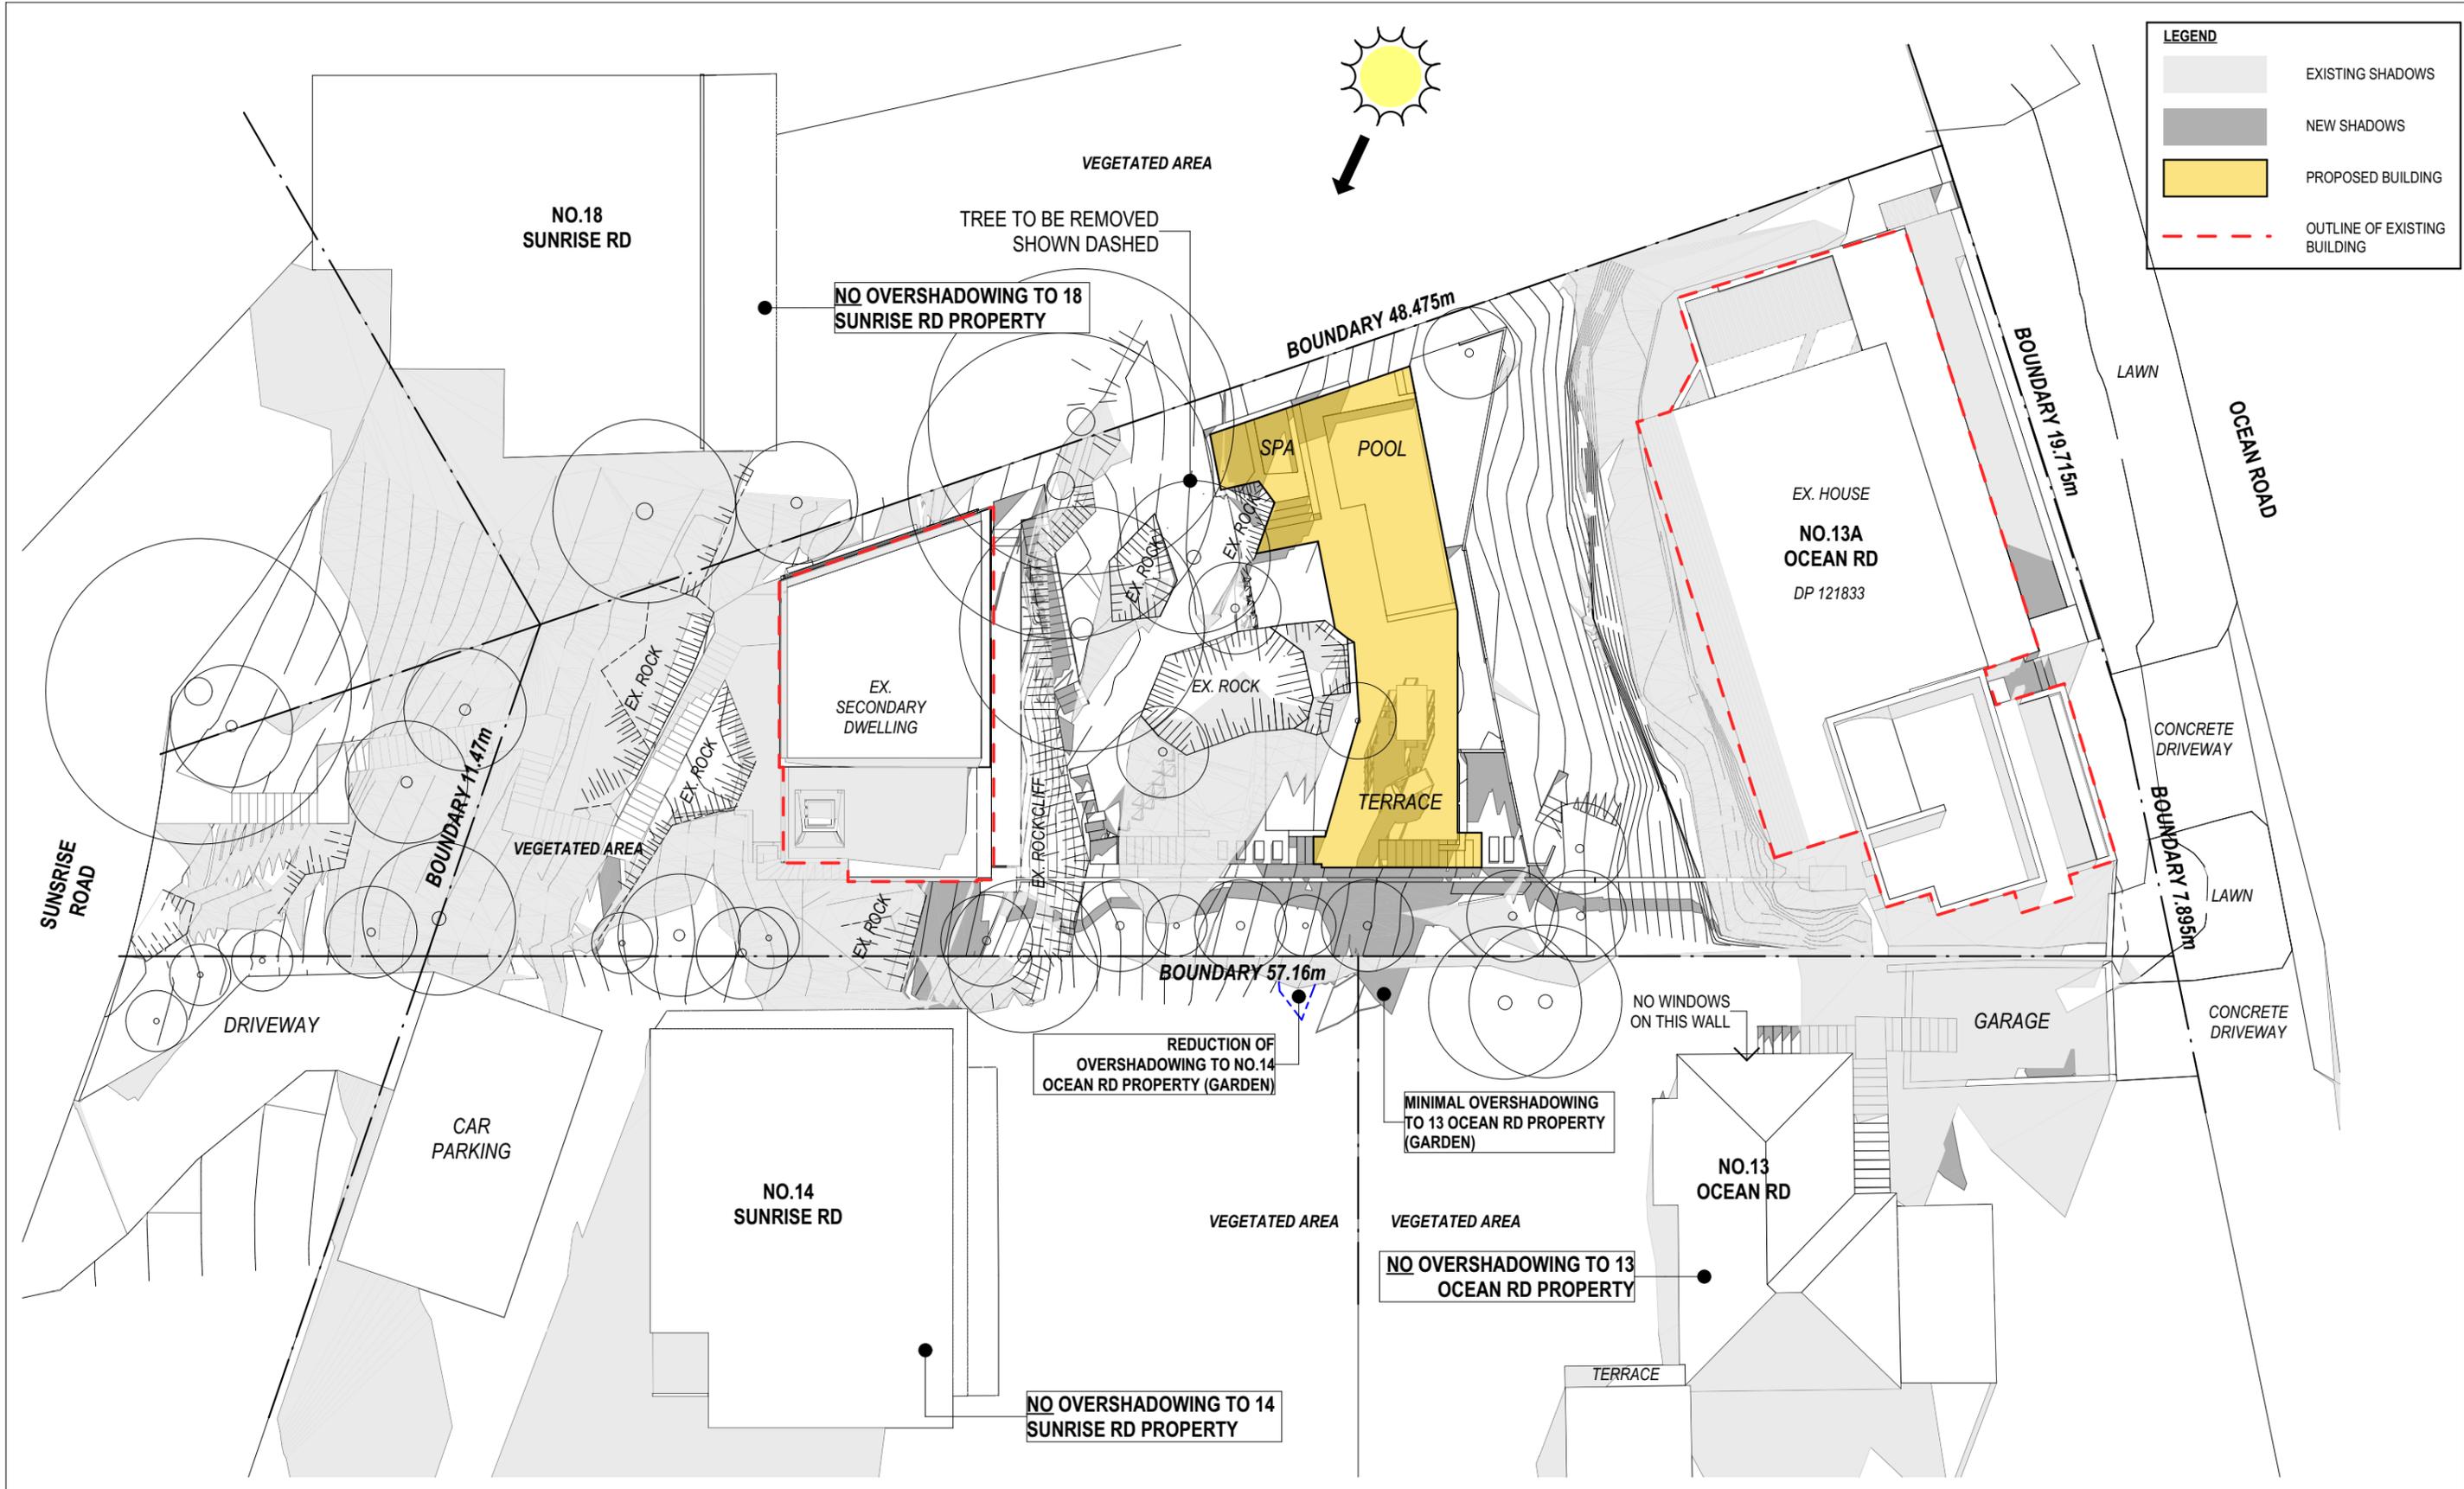

1 PROPOSED 21 JUNE - 9AM  
1:200



MACCORMICK + ASSOCIATES ARCHITECTS  
13 VICTORIA STREET QUEENS PARK NSW 2022  
T 9037 0437 E hello@maccormickarchitects.com.au  
ACN 147 572 807 Architect Reg 6702


Rev.	Description	Date
A	S4.55 APPLICATION	31.03.20

**NOT FOR CONSTRUCTION**

S:\01 Projects\14\1408\_Matthews 2 Palm beach\ID\_design\02\_Concept\DA\21\_S4.55  
11408\_Matthews Palm Beach\_Pool\_DA060919\_S4.55\_resaved02.04.20.pjn


The builder shall check & verify all dimensions & verify all errors and omissions to the Architect. Contractor to report discrepancies immediately. This drawing is to be used in conjunction with all relevant contracts. Do not scale off the drawings. Drawings shall not be used for construction purposes until issued by the Architect for construction. This drawing is copyright and may not be used without written consent from the Architect.

Project Name: **MATTHEWS POOL** Owner: **MICHELE MATTHEWS**  
Address: **13A OCEAN ROAD PALM BEACH NSW**  
LOT 1 / DP 121833

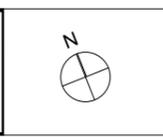

Drawing Name: **SHADOW DIAGRAM (21 JUNE - 9AM)**  
Drawing Status: **DEVELOPMENT APPLICATION - S4.55**

Paper Size: A3	Date Printed: 8/04/2020
Drawn By: ML + MD	Checked By: MM
Project No: <b>1408</b>	Drawing #: <b>DA07.1_C</b> Rev: <b>C</b>

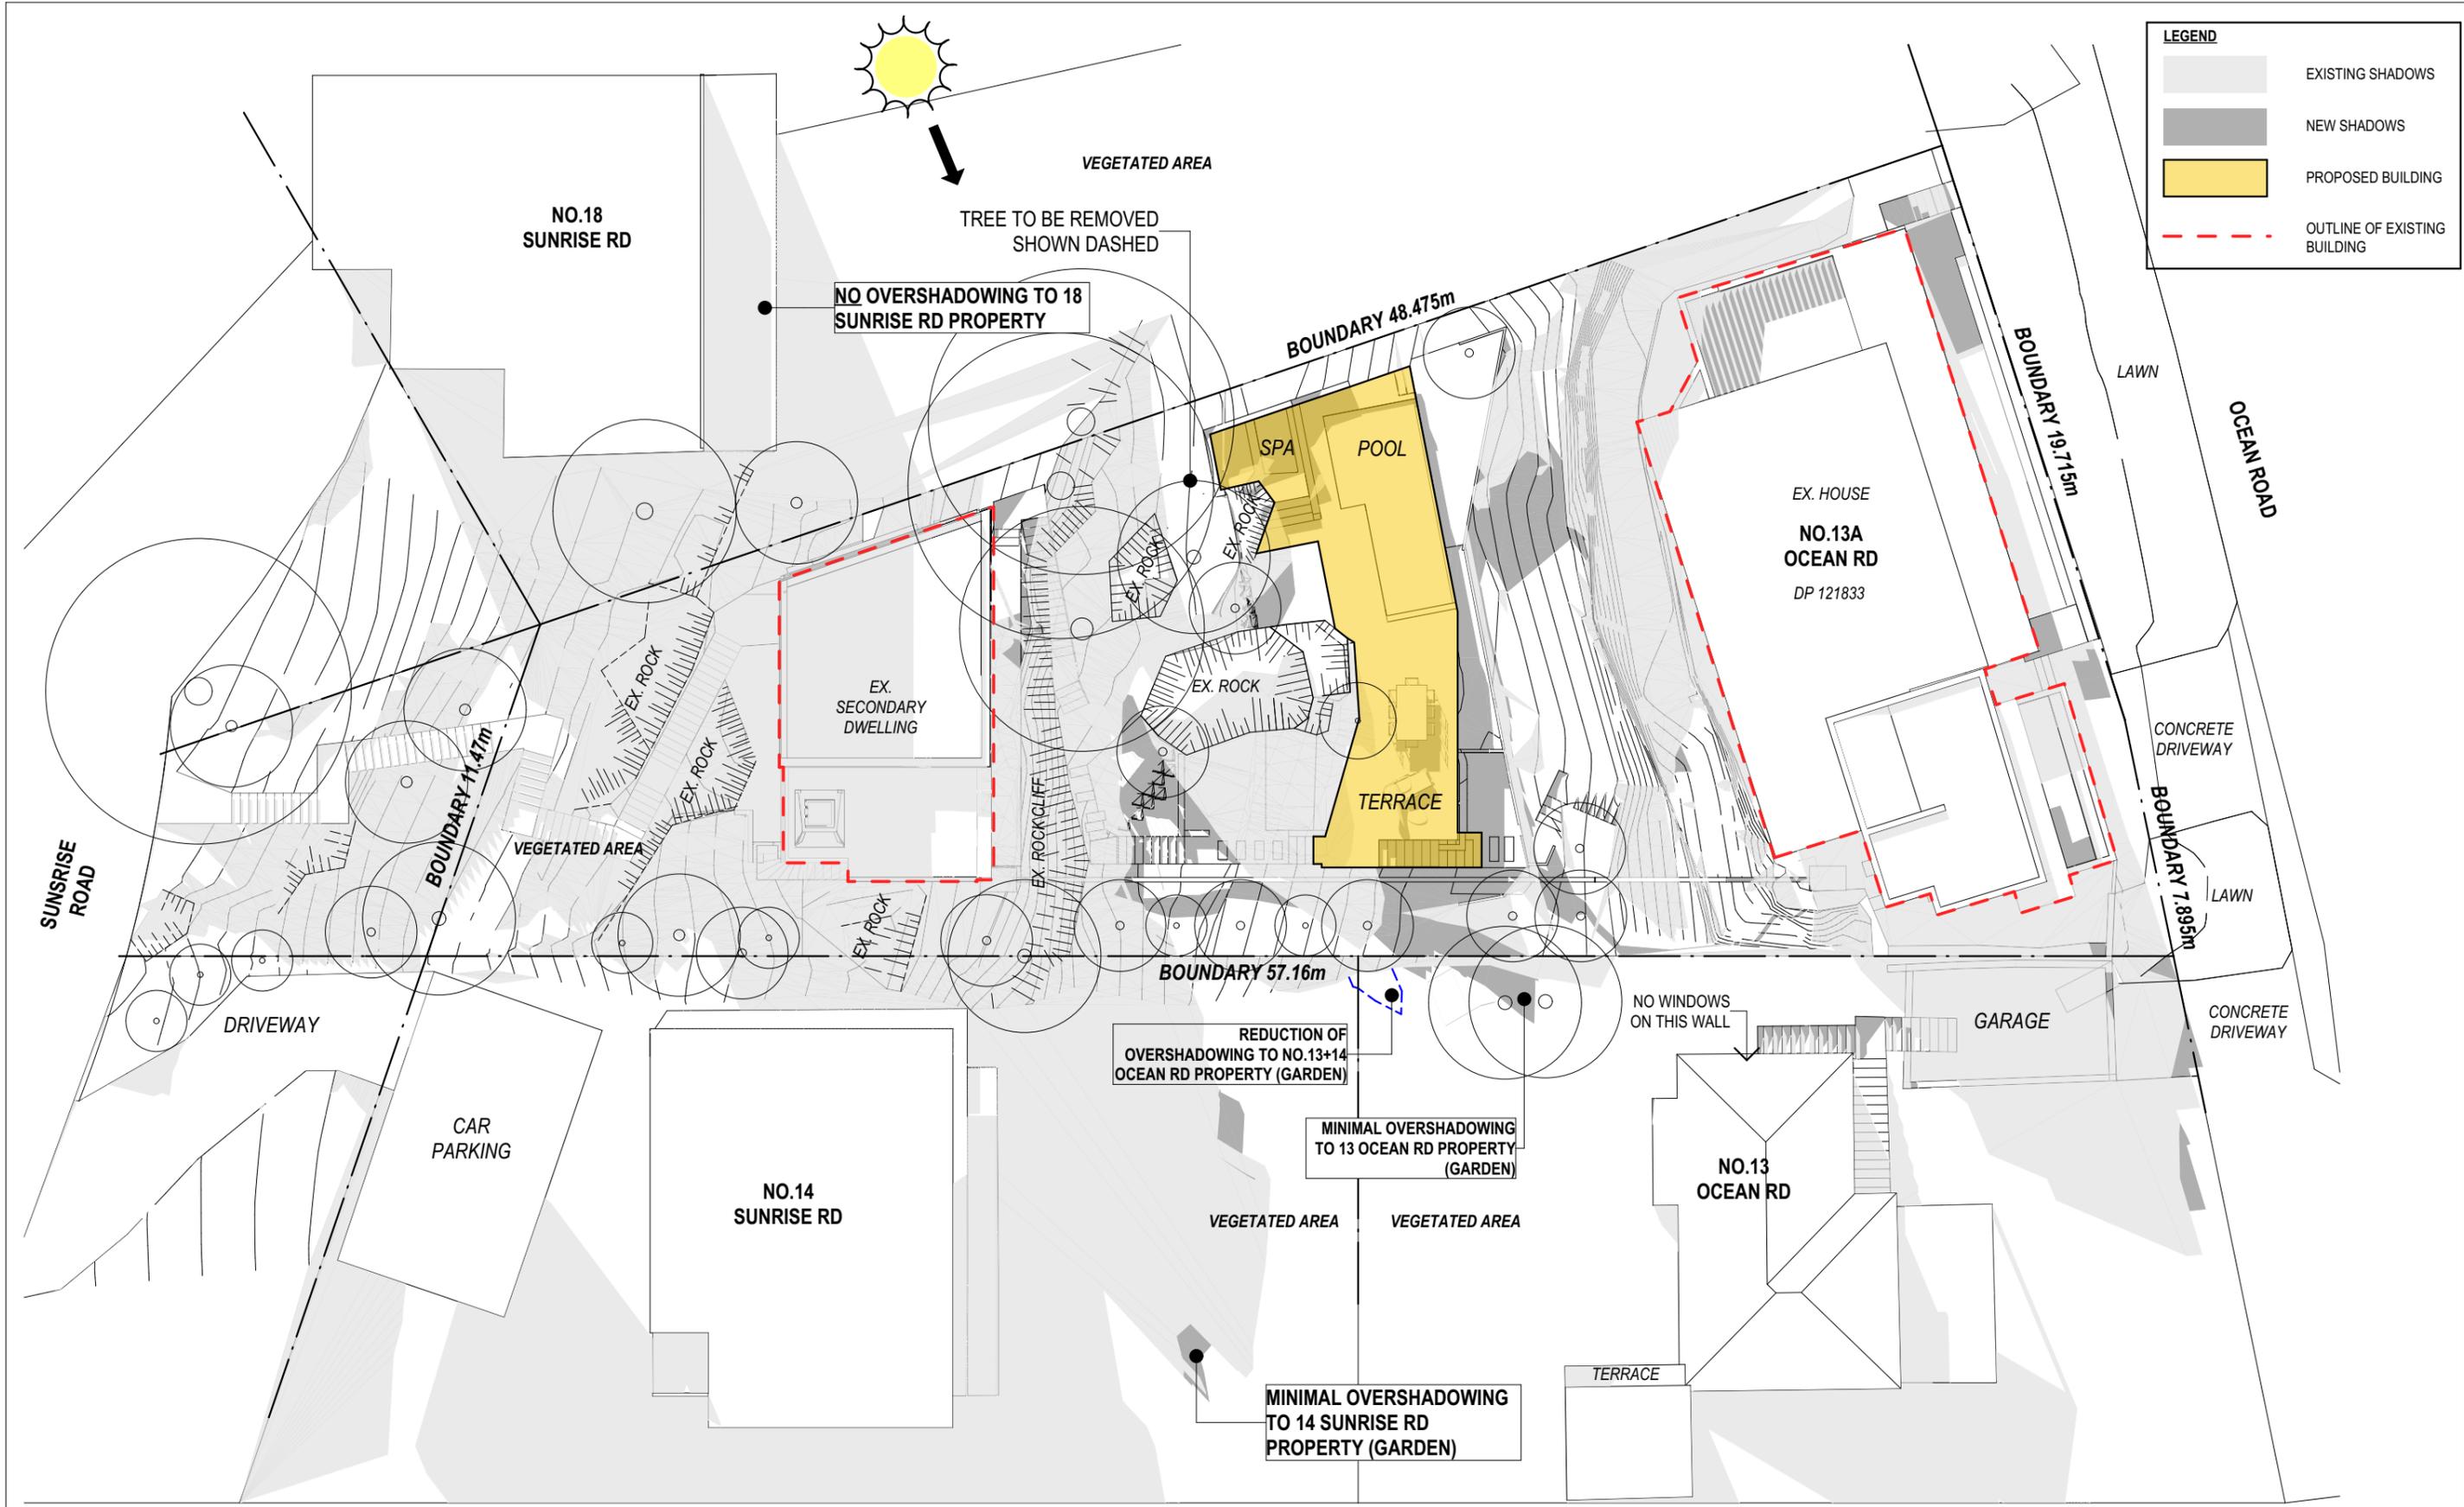

1 PROPOSED 21 JUNE - 12NOON  
1:200



**MACCORMICK + ASSOCIATES ARCHITECTS**  
13 VICTORIA STREET QUEENS PARK NSW 2022  
T 9037 0437 E hello@maccormickarchitects.com.au  
ACN 147 572 807 Architect Reg 6702


Rev.	Description	Date
A	S4.55 APPLICATION	31.03.20

**NOT FOR CONSTRUCTION**

S:\01 Projects\1411408\_Matthews 2 Palm beach\ID\_design\02\_Concept\DA\21\_S4.55 11408\_Matthews Palm Beach\_Pool\_DA060919\_S4.55\_resaved\02.04.20.pin


The builder shall check & verify all dimensions & verify all errors and omissions to the Architect. Contractor to report discrepancies immediately. This drawing is to be used in conjunction with all relevant contracts. Do not scale off the drawings. Drawings shall not be used for construction purposes until issued by the Architect for construction. This drawing is copyright and may not be used without written consent from the Architect.

Project Name: **MATTHEWS POOL** Owner: **MICHELE MATTHEWS**  
Address: **13A OCEAN ROAD PALM BEACH NSW LOT 1 / DP 121833**

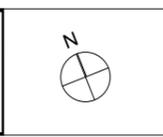

Drawing Name: **SHADOW DIAGRAM (21 JUNE - 12NOON)**  
Drawing Status: **DEVELOPMENT APPLICATION - S4.55**

Paper Size: A3	Date Printed: 8/04/2020
Drawn By: ML + MD	Checked By: MM
Project No: <b>1408</b>	Drawing #: <b>DA07.2_C</b> Rev: <b> </b>

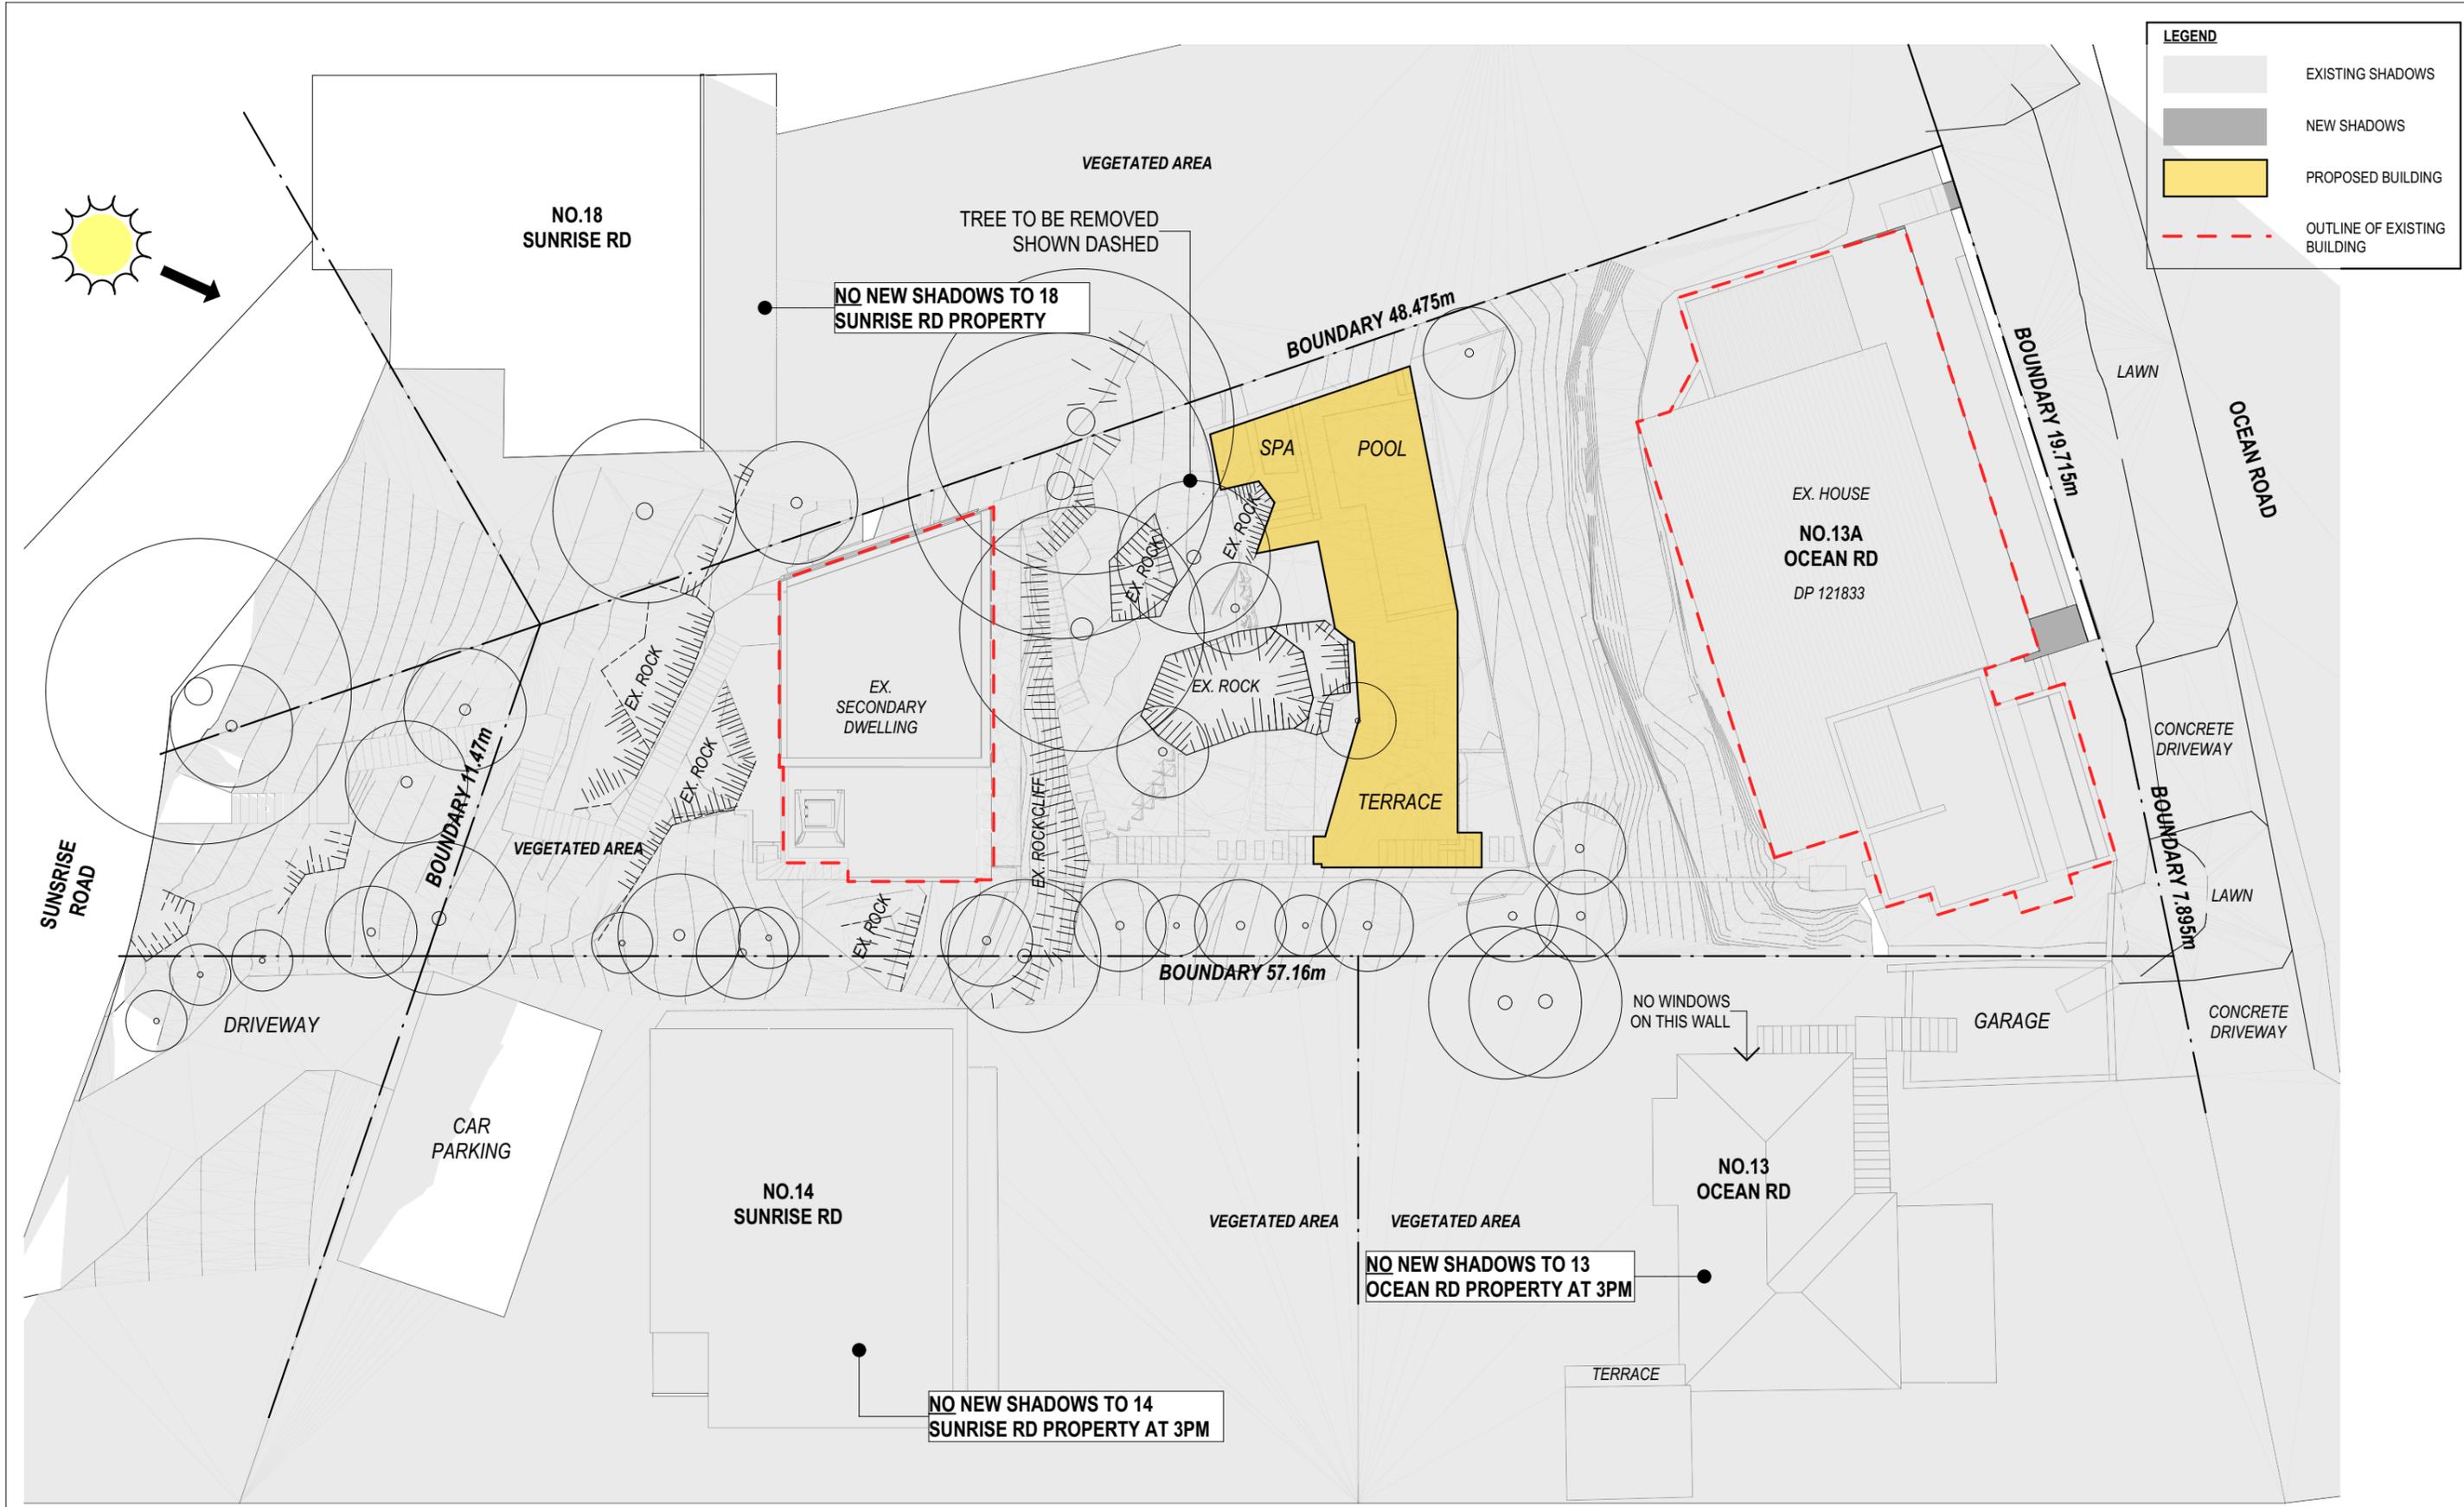

**LEGEND**

- EXISTING SHADOWS
- NEW SHADOWS
- PROPOSED BUILDING
- OUTLINE OF EXISTING BUILDING

1 PROPOSED 21 JUNE - 3PM  
1:200



MACCORMICK + ASSOCIATES ARCHITECTS  
13 VICTORIA STREET QUEENS PARK NSW 2022  
T 9037 0437 E hello@maccormickarchitects.com.au  
ACN 147 572 807 Architect Reg 6702


Rev.	Description	Date
A	S4.55 APPLICATION	31.03.20

**NOT FOR CONSTRUCTION**

S:\01 Projects\1411408\_Matthews 2 Palm beach\ID\_design\02\_Concept\DA\21\_S4.55  
11408\_Matthews Palm Beach\_Pool\_DA060919\_S4.55\_resaved02.04.20.pin

The builder shall check & verify all dimensions & verify all errors and omissions to the Architect. Contractor to report discrepancies immediately. This drawing is to be used in conjunction with all relevant contracts. Do not scale off the drawings. Drawings shall not be used for construction purposes until issued by the Architect for construction. This drawing is copyright and may not be used without written consent from the Architect.

Project Name: **MATTHEWS POOL** Owner: **MICHELE MATTHEWS**  
Address: **13A OCEAN ROAD PALM BEACH NSW LOT 1 / DP 121833**

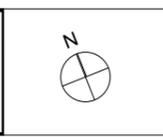

Drawing Name: **SHADOW DIAGRAM (21 JUNE - 3PM)**  
Drawing Status: **DEVELOPMENT APPLICATION - S4.55**

Paper Size: A3	Date Printed: 8/04/2020
Drawn By: ML + MD	Checked By: MM
Project No: <b>1408</b>	Drawing #: <b>DA07.3_C</b>