


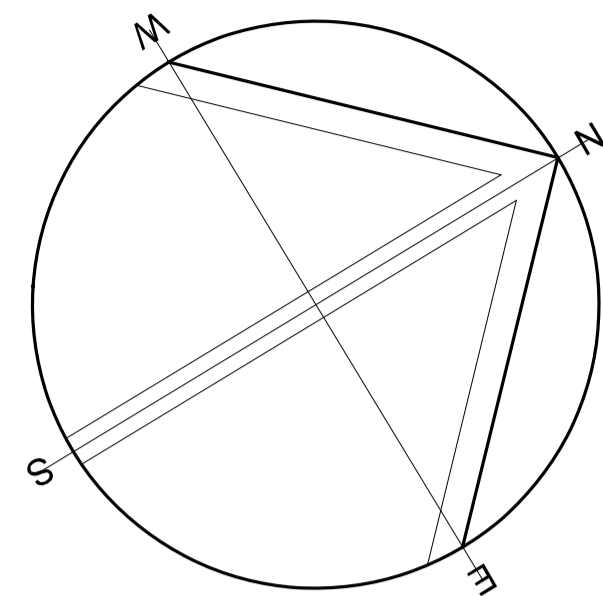


 northern beaches council
THIS PLAN IS TO BE READ IN CONJUNCTION WITH THE CONDITIONS OF DEVELOPMENT CONSENT DA2022/1542

10 20 30 40 50 100

THIS BAR REPRESENTS 100mm ON ORIGINAL
 Curtin Architects accepts no responsibility for dimensions scaled off drawing. Check all copies and electronic drawings of any type for accuracy in scaling.



GENERAL LEGEND

-  EXISTING CLUB PREMISES
No work to toned area
-  DA WORKS


Issue	Amendment Description	Date
A	DA ISSUE	18/8/22

AMENDMENTS
 1. Figured dimensions to be taken in preference to scaling.
 2. Builder to check all dimensions on site where relevant and notify of any discrepancies.
 3. All dimensions are given in millimetres except levels and drawings to scale 1:500 and smaller which are in metres.
 © INTELLECTUAL PROPERTY
 COPYRIGHT CURTIN ARCHITECTS PTY LTD. (C.A.), UNLESS OTHERWISE AGREED IN WRITING. ALL RIGHTS TO USE THIS DOCUMENT ARE SUBJECT TO PAYMENT IN FULL OF ALL C.A. CHARGES. THIS DOCUMENT MAY ONLY BE USED FOR THE EXPRESS PURPOSE AND PROJECT FOR WHICH IT HAS BEEN CREATED AND DELIVERED. ANY UNAUTHORIZED USE OF THIS DOCUMENT IS AT THE USER'S SOLE RISK AND WITHOUT LIMITING LIABILITY THE USER RELEASES AND INDEMNIFIES C.A. AGAINST ALL LOSSES ARISING.

CLIENT

paynter dixon
 Paynter Dixon Constructions Pty Limited
 Level 3, 5 Rider Boulevard
 Rhodes NSW 2138
 Tel (02) 9797 5555
 Email: info@paynterdixon.com.au
 ABN 84 097 120 315


CURTIN ARCHITECTS
 PTY. LIMITED ABN 43 052 102 744
 Reg. No. 4307
 Level 2, 52 Atchison Street ST LEONARDS NSW 2065
 mail@curtinarchitects.com.au Phone: (02) 9437 1111

PROJECT:

PERMANENT USE OUTDOOR AREA
 PITTWATER RSL CLUB
 82 Mona Vale Road
 Mona Vale NSW 2103

DRAWING TITLE:
SITE PLAN

DRAWN BY: PM	SCALE: 1:500 @ A1
PROJECT No: 6711	DATE STARTED: AUGUST 2022
PRL0142	DRAWING No: DA-01
	ISSUE: A

PLOT DATE: \$DATES PLOT TIME: \$TIMES FILE NAME: \$FILES



 **SITE PLAN**
 SCALE 1:500

