

Property Address: 72 Wood street, Manly.



1 72 Wood Street garage demolished




2 72 Wood Street, Manly. New retaining walls proposed on boundary



3 Area to be filled with soil and turfed



4 72 Wood Street Prior to demolition

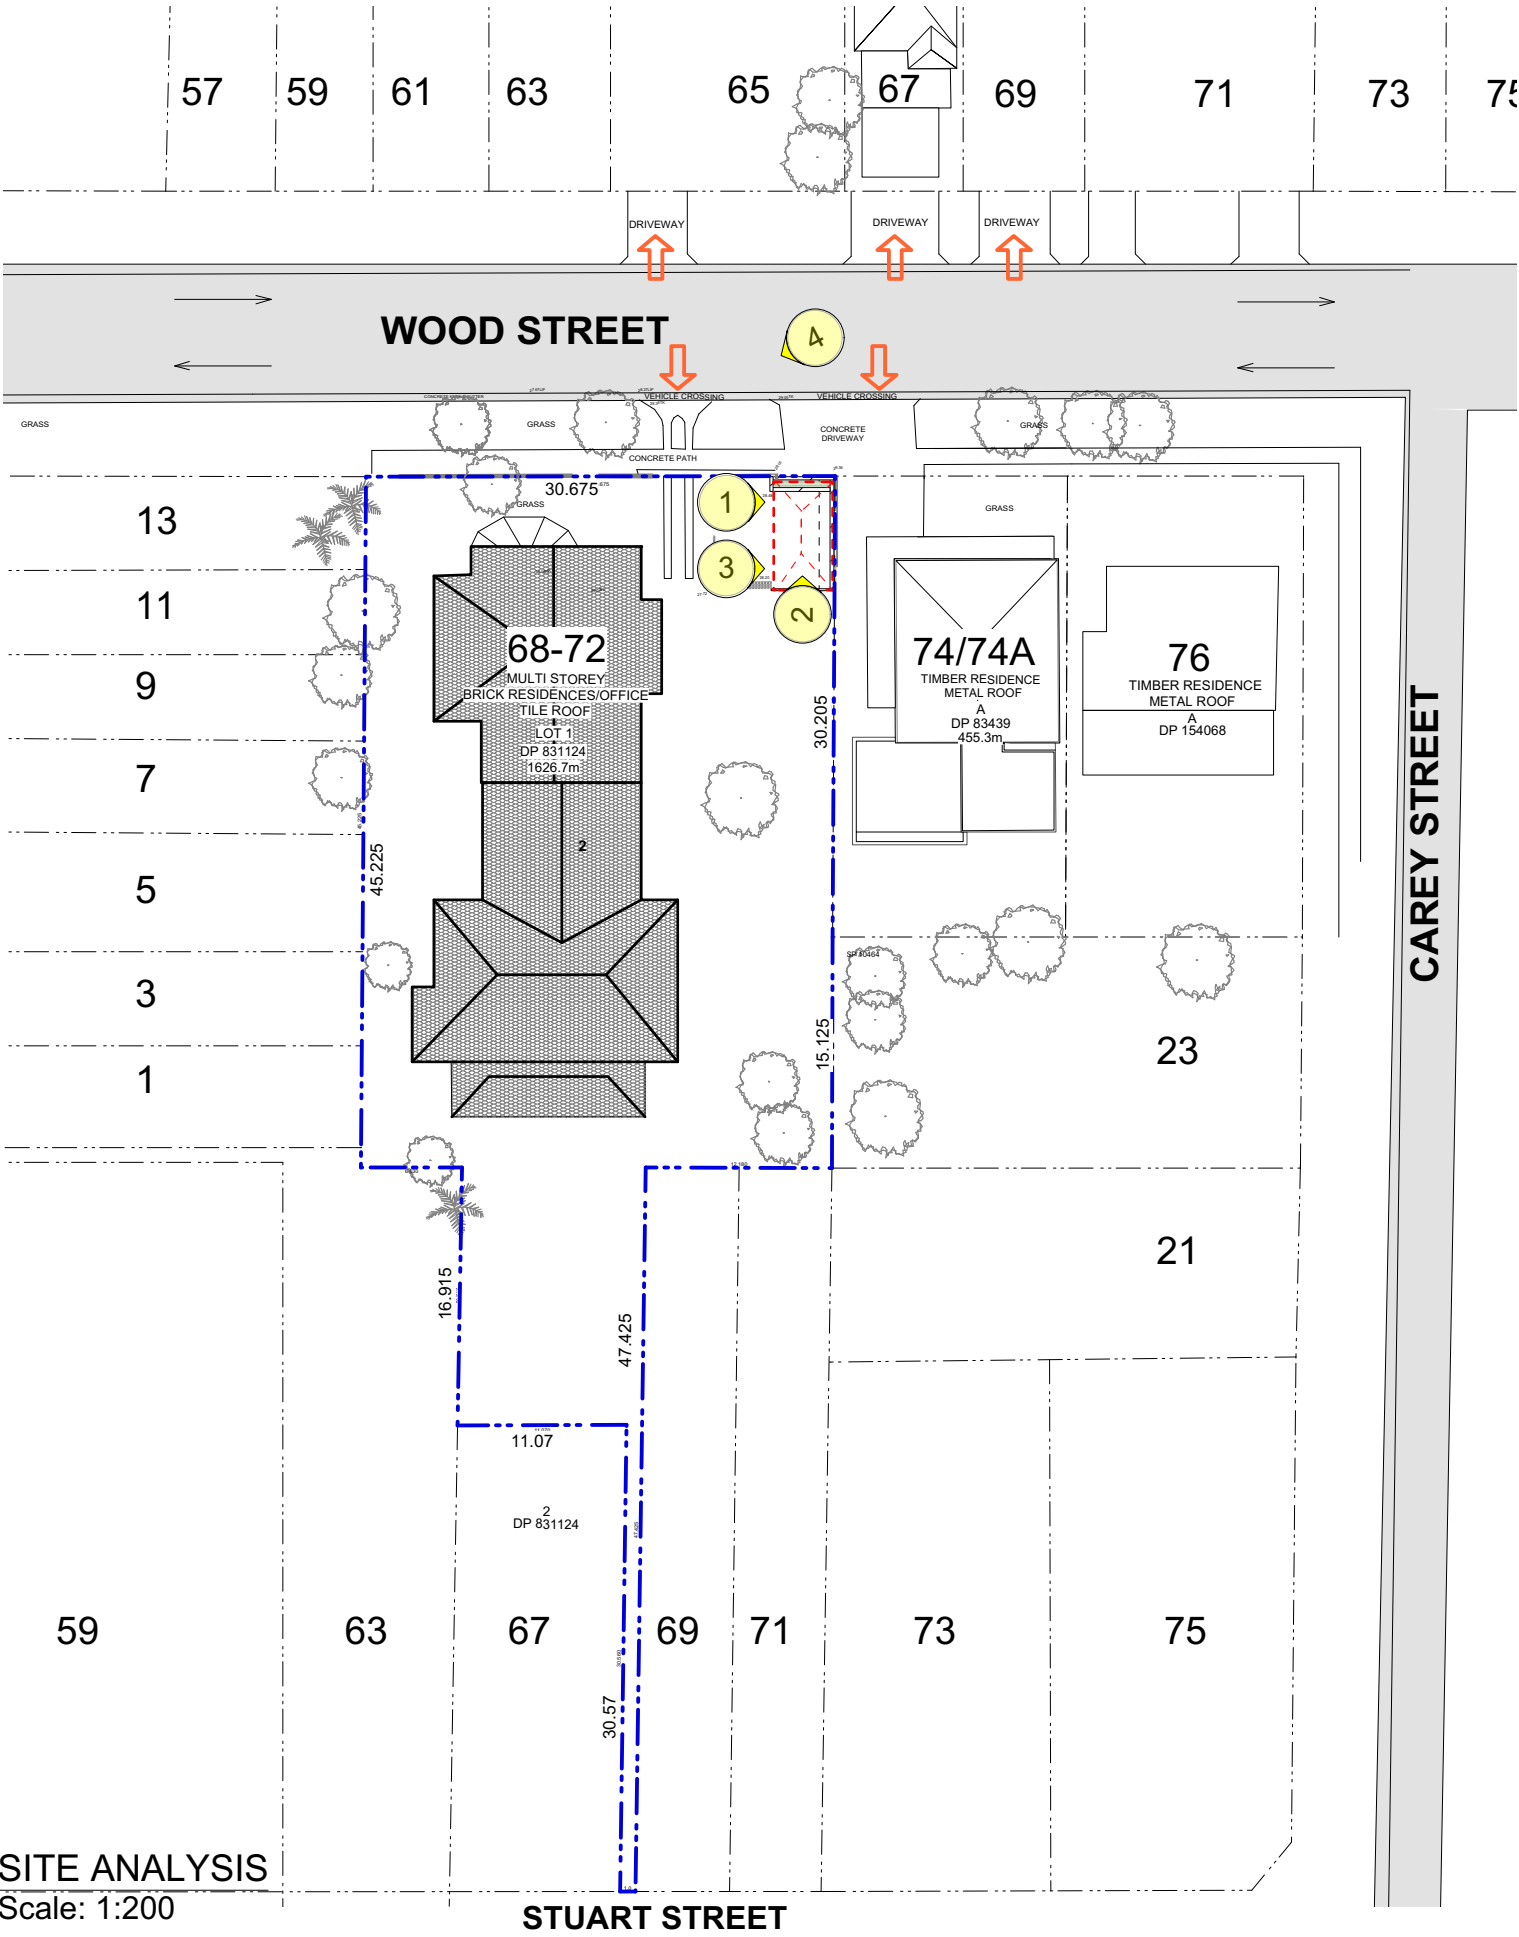

ALL DIMENSIONS MUST BE VERIFIED ON SITE. THIS DRAWING COMPLIES WITH ALL RELEVANT LOCAL AUTHORITY REGULATIONS. DO NOT SCALE FROM DRAWINGS. ANY VARIATIONS TO SPECIFICATIONS AND DRAWINGS MUST BE AUTHORISED BY THE DESIGNER. THESE DESIGNS, DRAWINGS AND SPECIFICATIONS ARE COPYRIGHT AND ARE THE PROPERTY OF ZEESEY INTERIORS. THEY MUST NOT BE USED, REPRODUCED OR COPIED WHOLLY OR IN PART WITHOUT THE WRITTEN PERMISSION OF THE OWNERS.


REVISION: DATE ISSUED
A 02.01.20

STATUS
DEVELOPMENT APPLICATION




SITE ANALYSIS
DWG NAME
72 Wood Street, Manly
CLIENT ADDRESS
MAN100 08.01.2020 ZS 1:400
PROJECT NO DATE DRAWN BY SCALE

DRAWING NO.
1.0

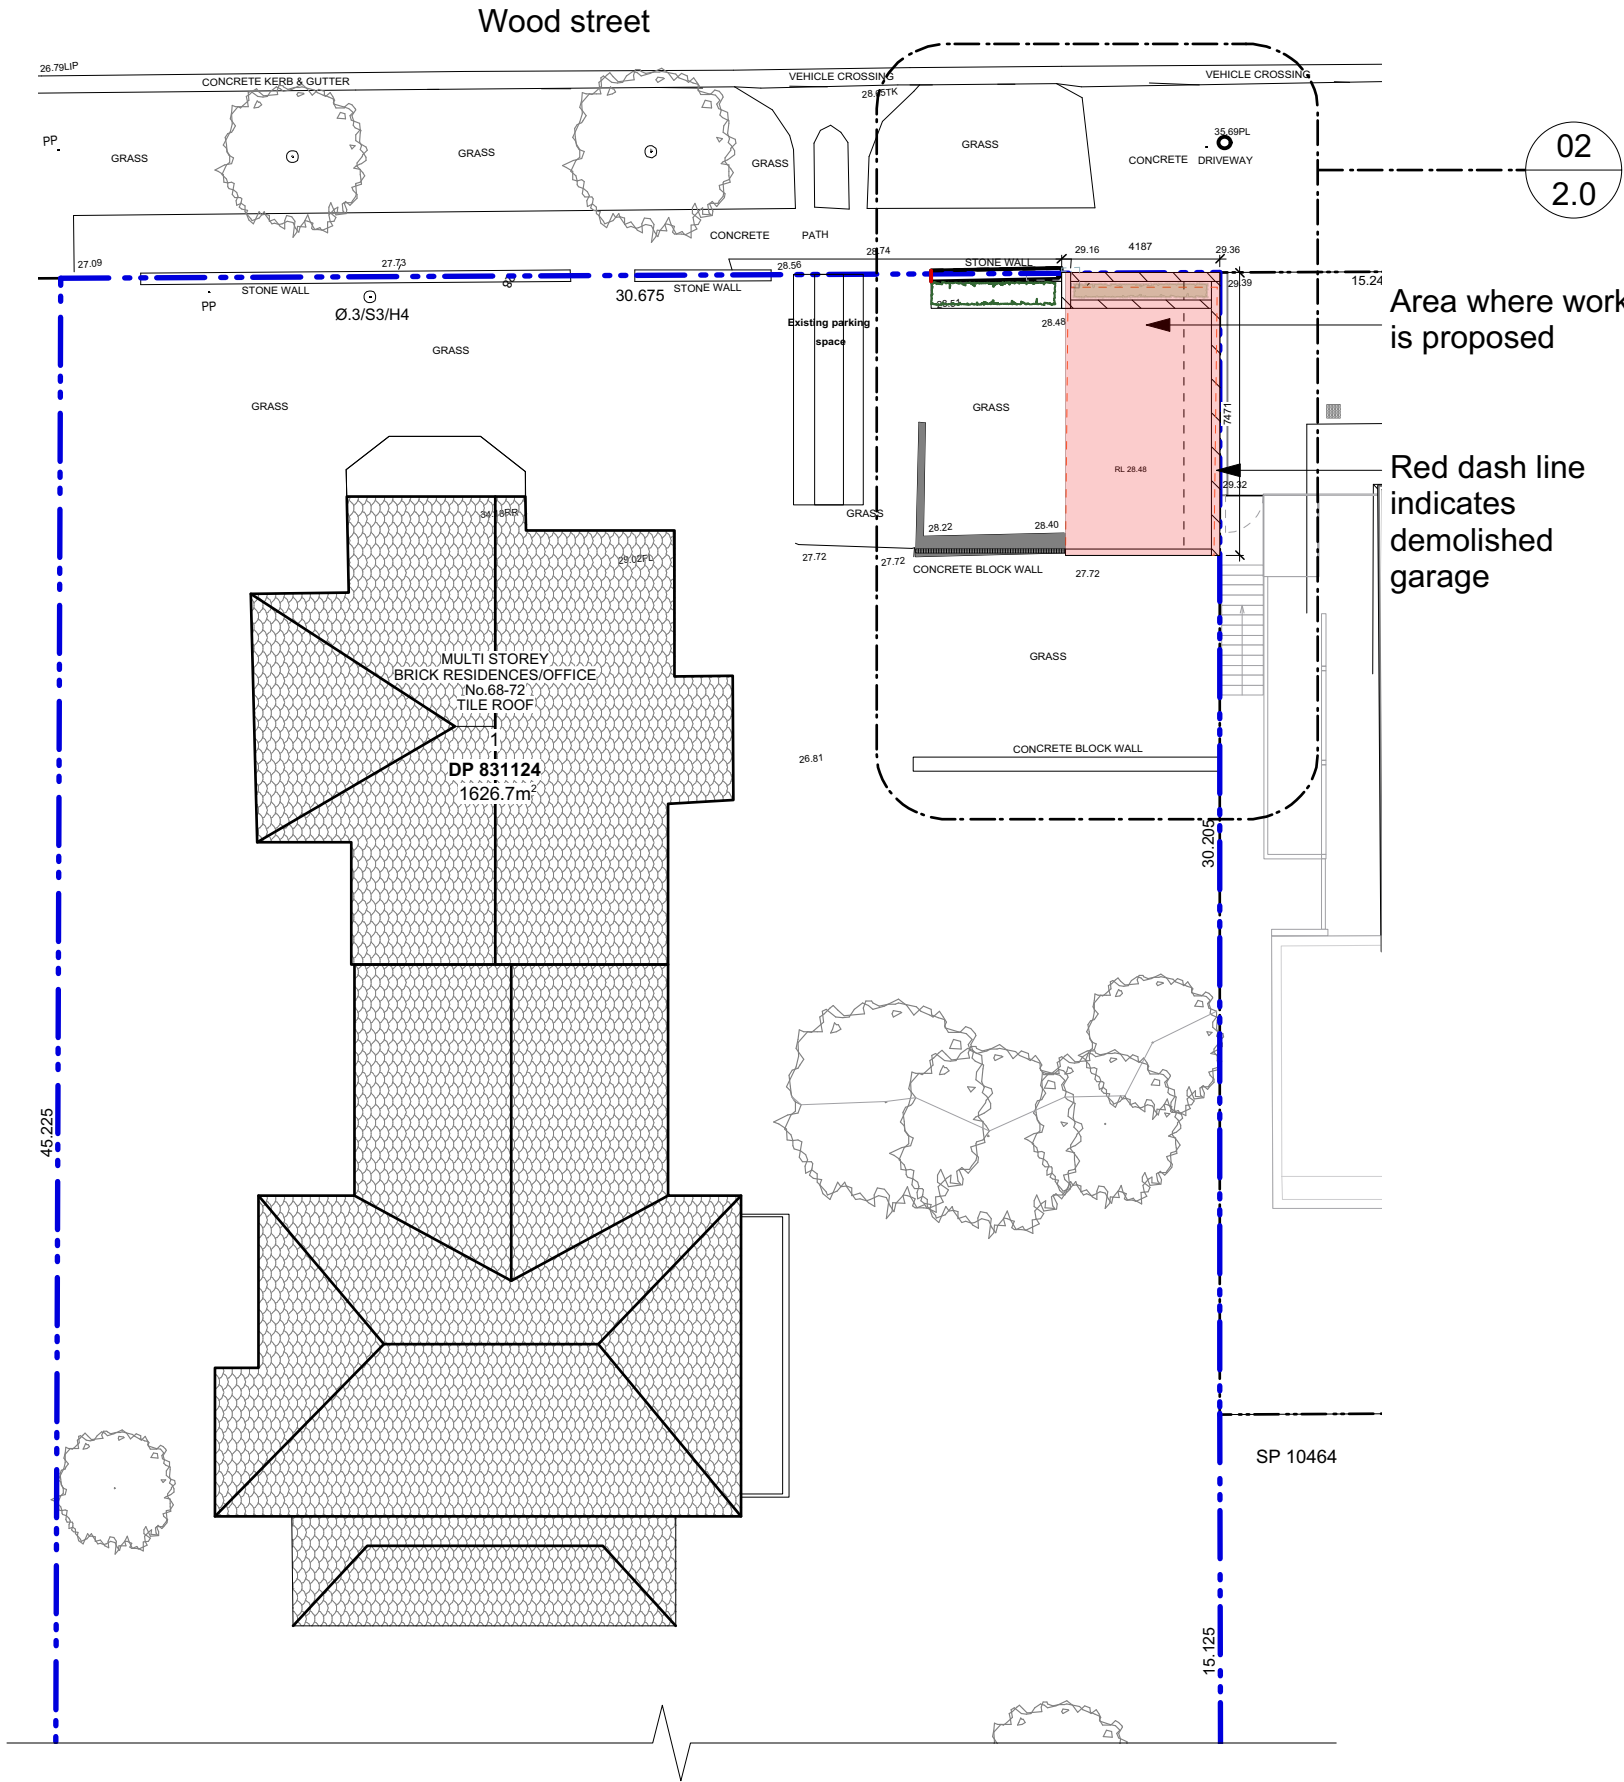

01 SITE PLAN
Scale: 1:200

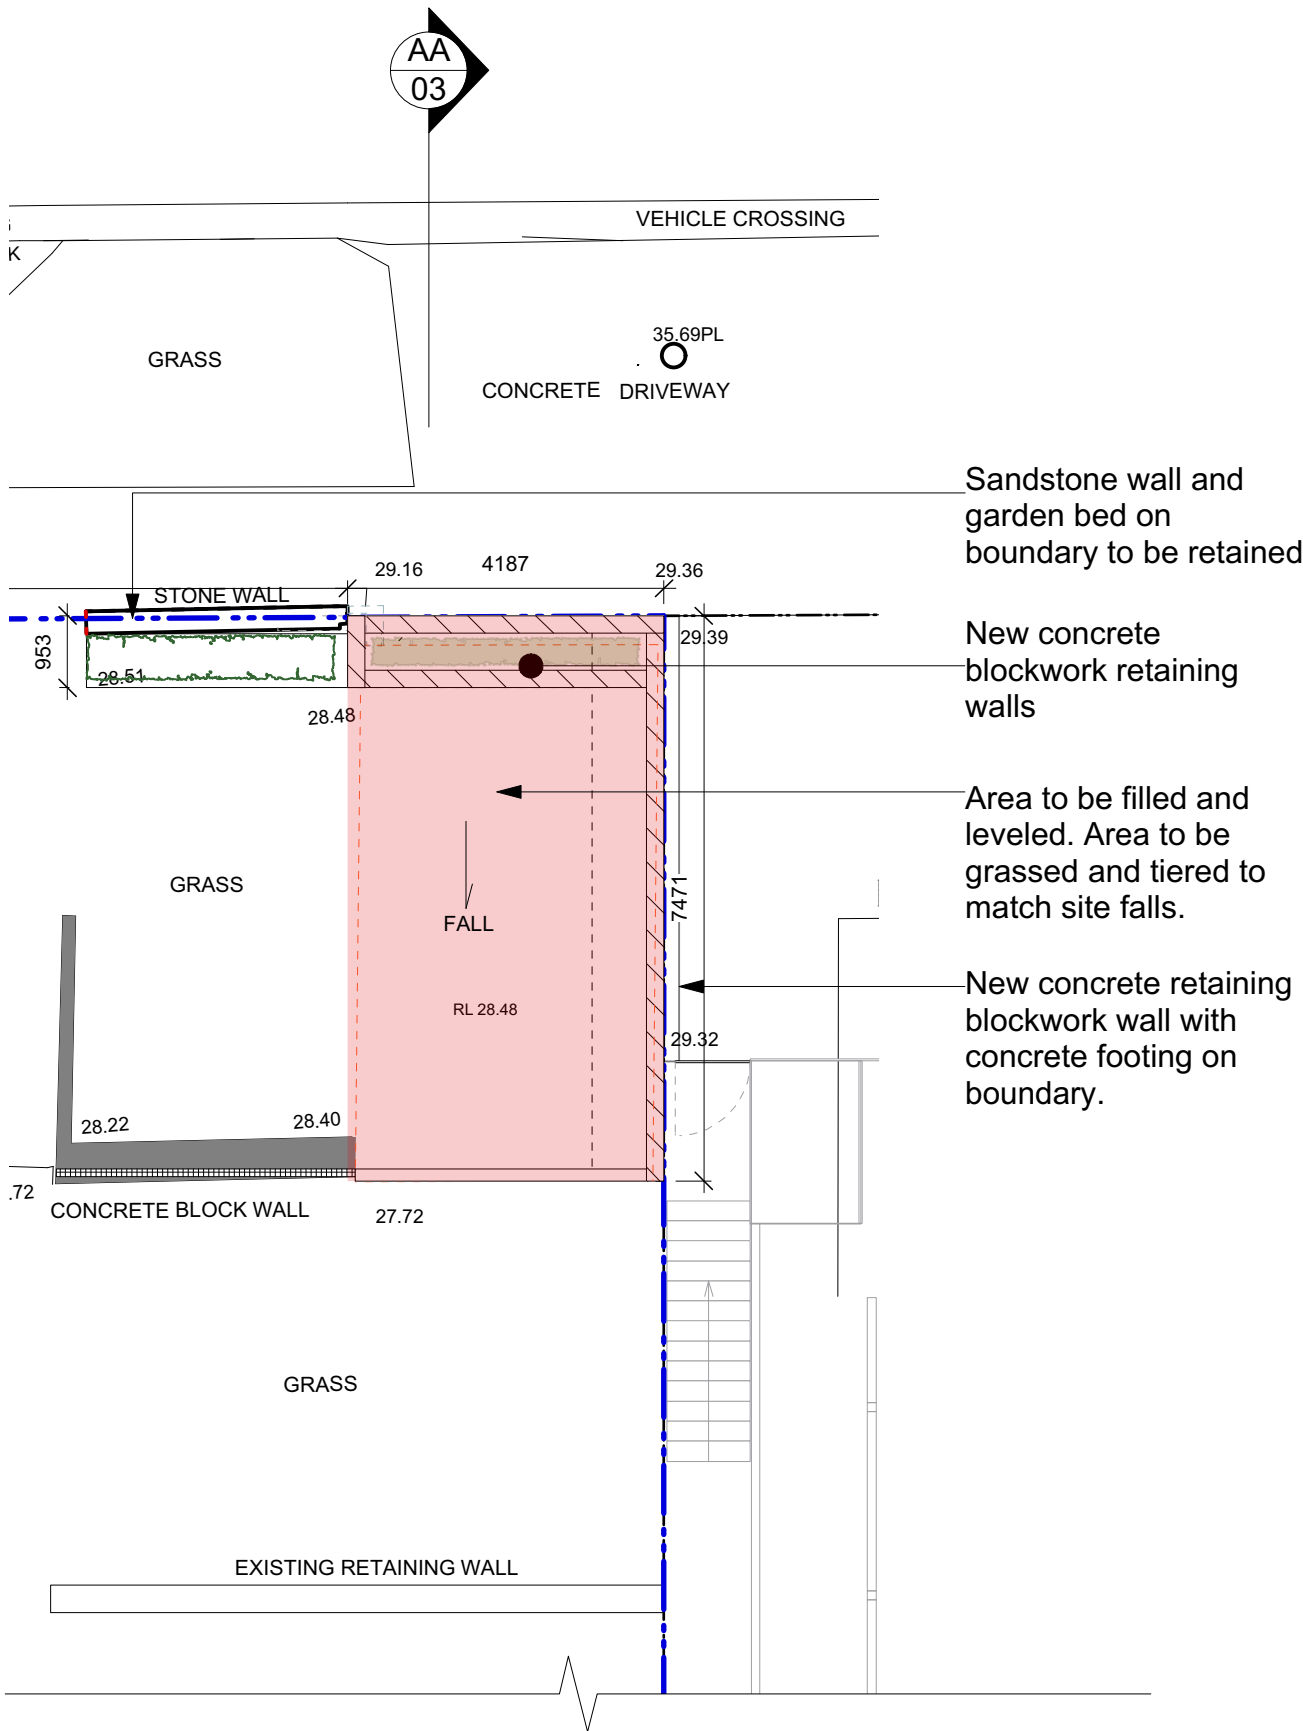

02 PLAN
Scale: 1:100


ALL DIMENSIONS MUST BE VERIFIED ON SITE. THIS DRAWING COMPLIES WITH ALL RELEVANT LOCAL AUTHORITY REGULATIONS. DO NOT SCALE FROM DRAWINGS. ANY VARIATIONS TO SPECIFICATIONS AND DRAWINGS MUST BE AUTHORISED BY THE DESIGNER. THESE DESIGNS, DRAWINGS AND SPECIFICATIONS ARE COPYRIGHT AND ARE THE PROPERTY OF ZEESEY INTERIORS. THEY MUST NOT BE USED, REPRODUCED OR COPIED WHOLLY OR IN PART WITHOUT THE WRITTEN PERMISSION OF THE OWNERS.

REVISION:	DATE ISSUED	STATUS
A	02.01.20	DEVELOPMENT APPLICATION



Site Plan & Floorplan			
DWG NAME			
72 Wood Street, Manly			
CLIENT		ADDRESS	
MAN100	08.01.2020	ZS	1:100
PROJECT NO	DATE	DRAWN BY	SCALE

DRAWING NO.
2.0

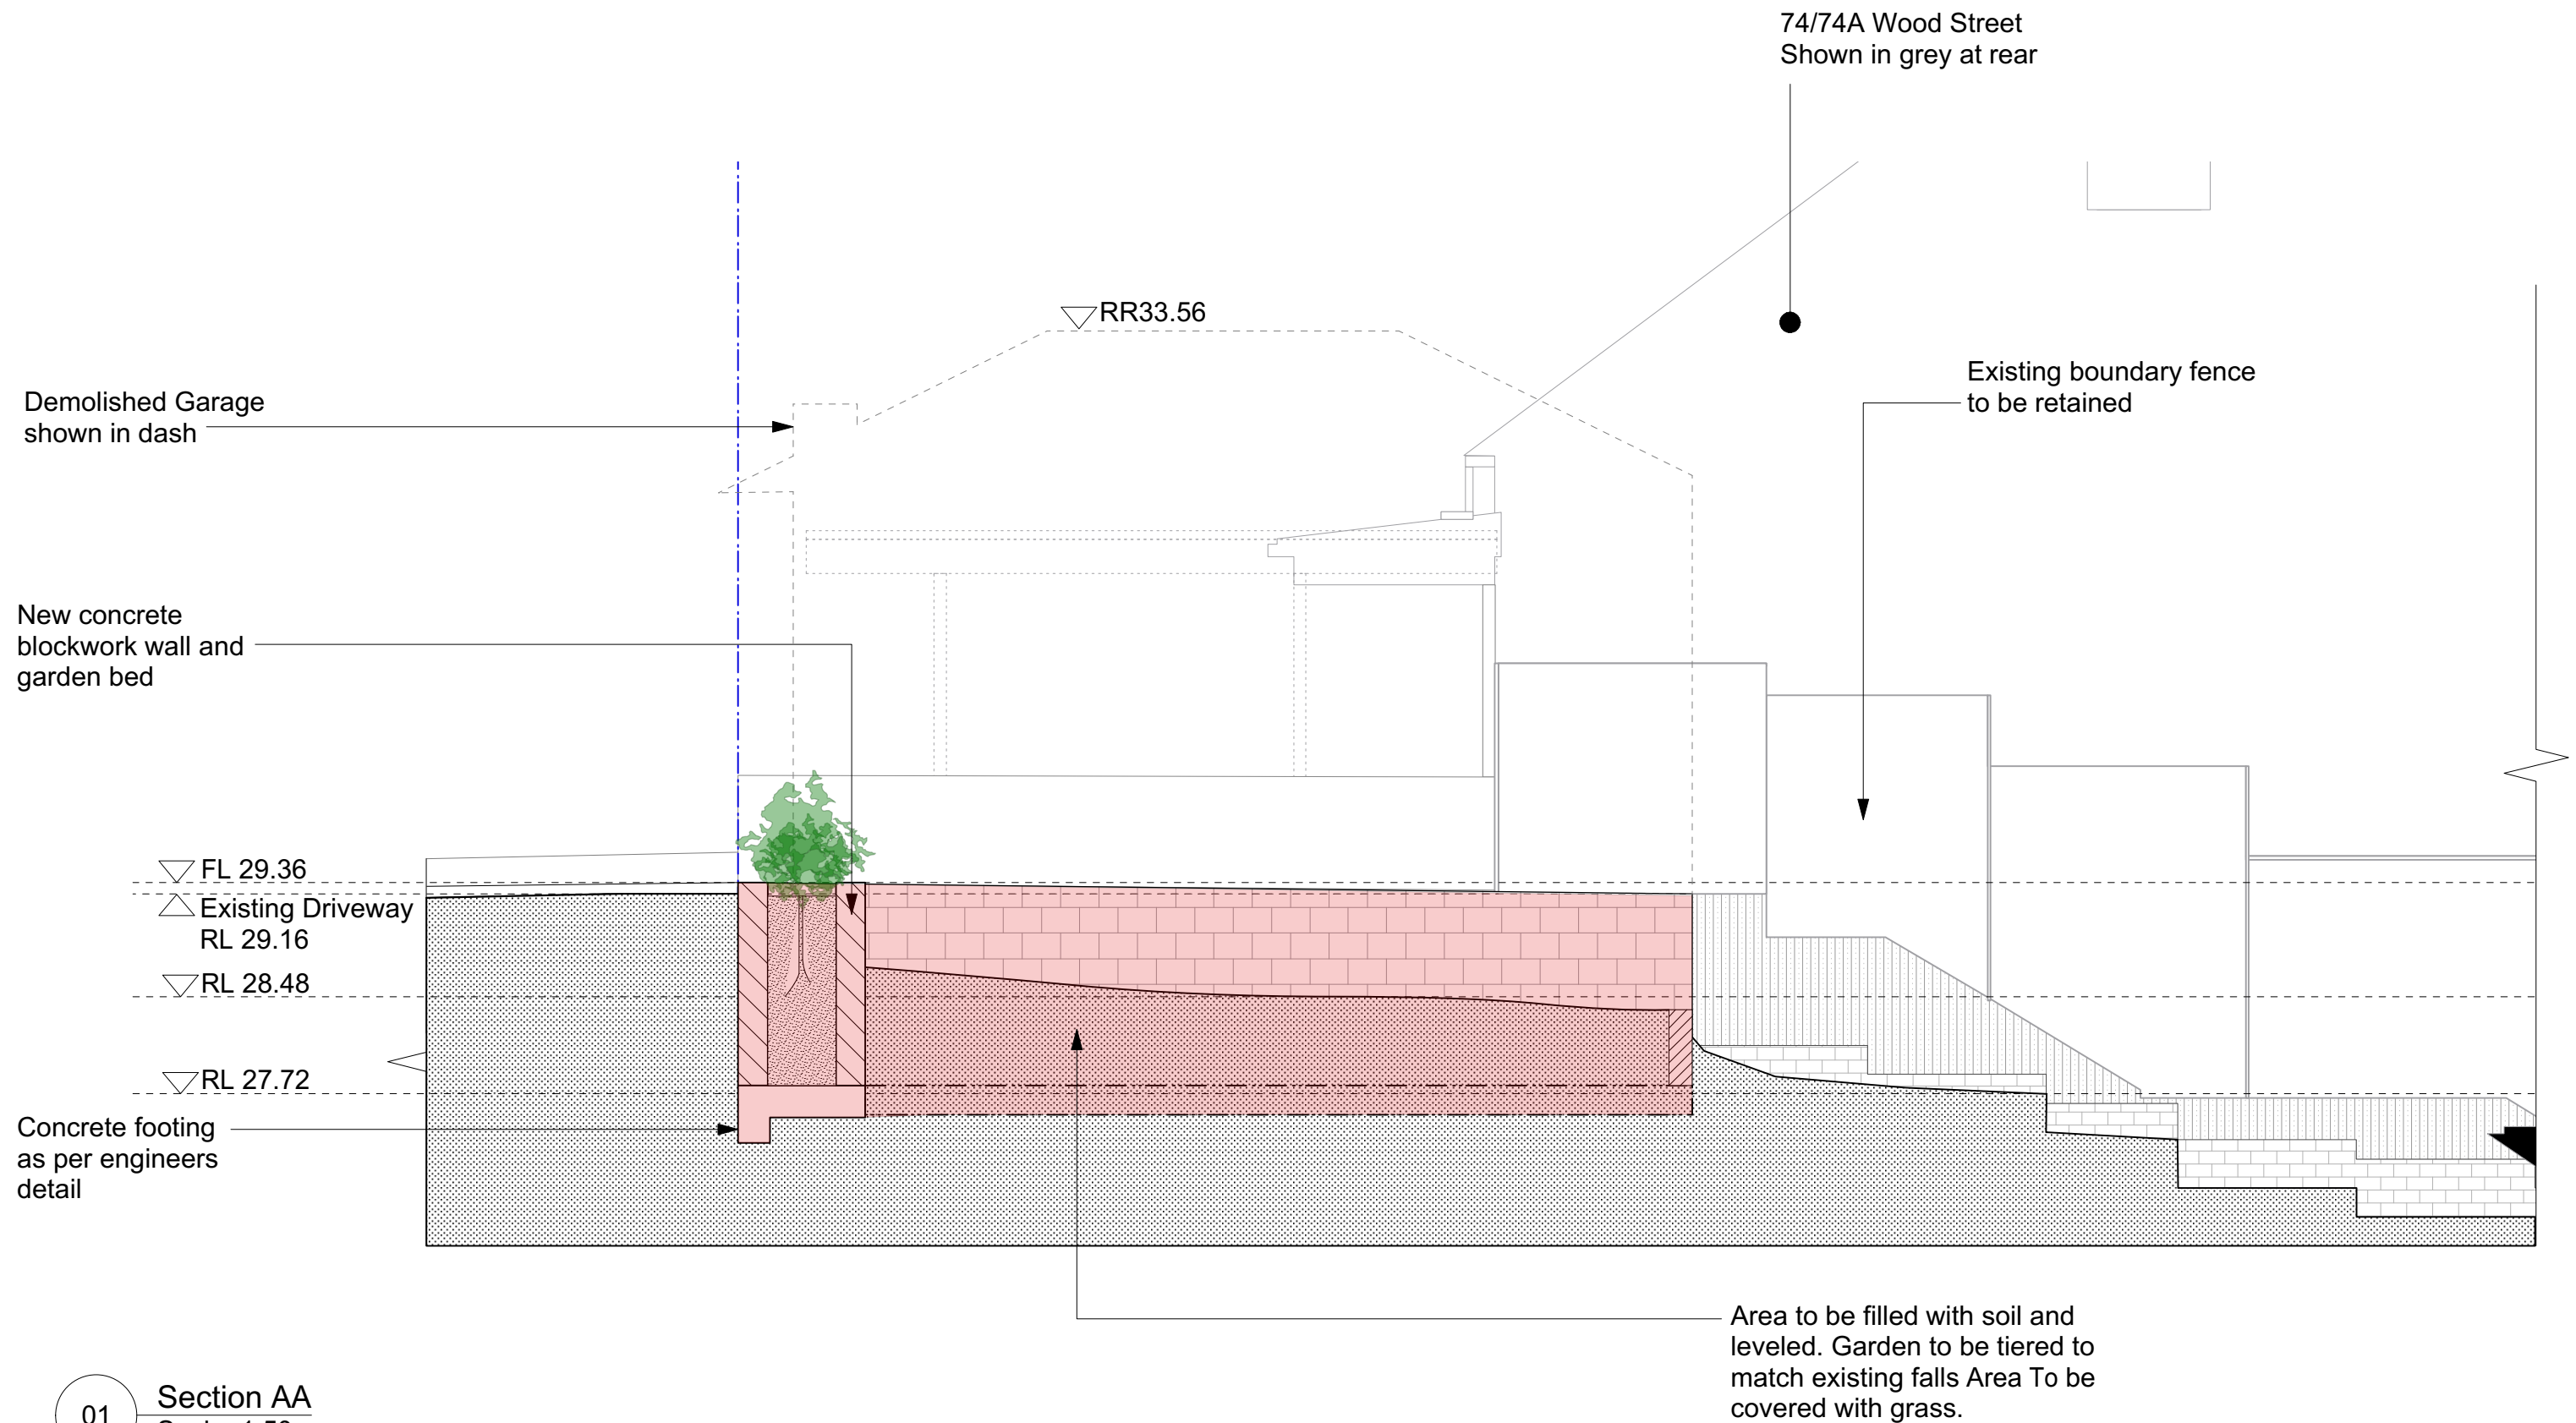

ALL DIMENSIONS MUST BE VERIFIED ON SITE. THIS DRAWING COMPLIES WITH ALL RELEVANT LOCAL AUTHORITY REGULATIONS. DO NOT SCALE FROM DRAWINGS. ANY VARIATIONS TO SPECIFICATIONS AND DRAWINGS MUST BE AUTHORISED BY THE DESIGNER. THESE DESIGNS, DRAWINGS AND SPECIFICATIONS ARE COPYRIGHT AND ARE THE PROPERTY OF ZEESEY INTERIORS. THEY MUST NOT BE USED, REPRODUCED OR COPIED WHOLLY OR IN PART WITHOUT THE WRITTEN PERMISSION OF THE OWNERS.

REVISION: DATE ISSUED
A 02.01.20

STATUS
DEVELOPMENT APPLICATION



SECTION	72 Wood Street, Manly		
DWG NAME	ADDRESS		
CLIENT	ADDRESS		
MAN100	08.01.2020	ZS	1:50
PROJECT NO	DATE	DRAWN BY	SCALE

DRAWING NO.

3.0