




**01 ROOF AND SITE PLAN 1:500**

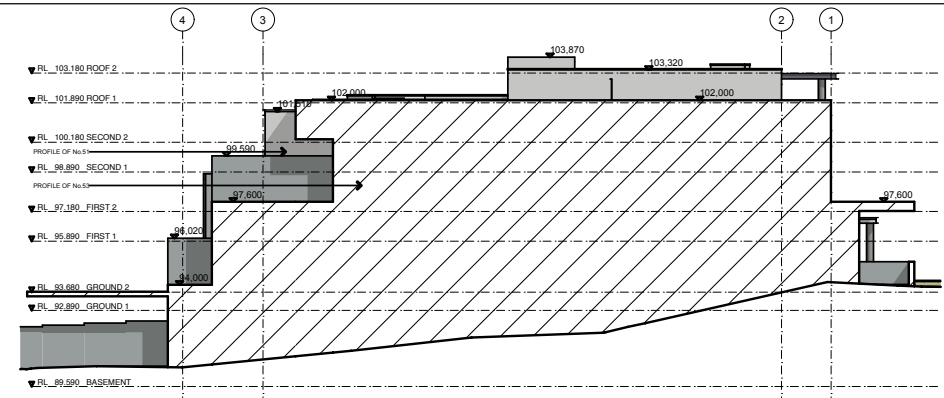


**02 NORTH ELEVATION 1:300**

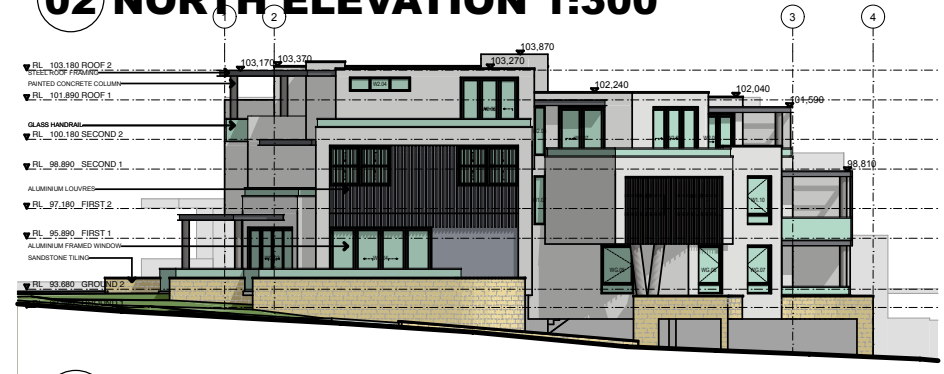

**03 SOUTH ELEVATION 1:300**

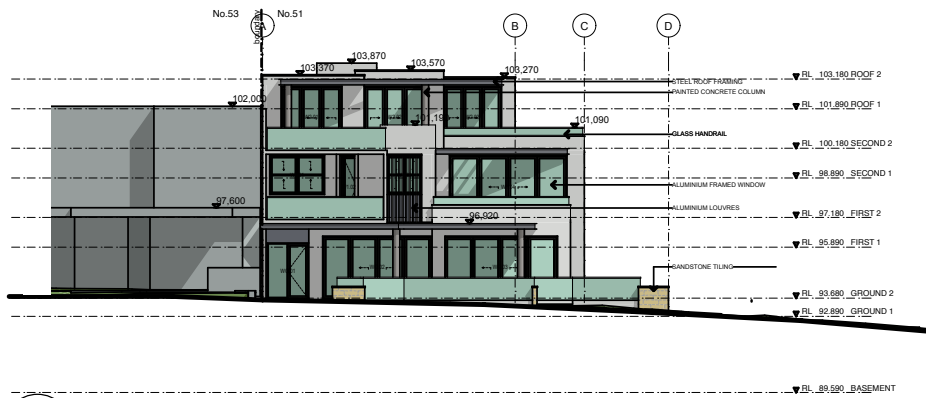

**05 WEST ELEVATION 1:300**

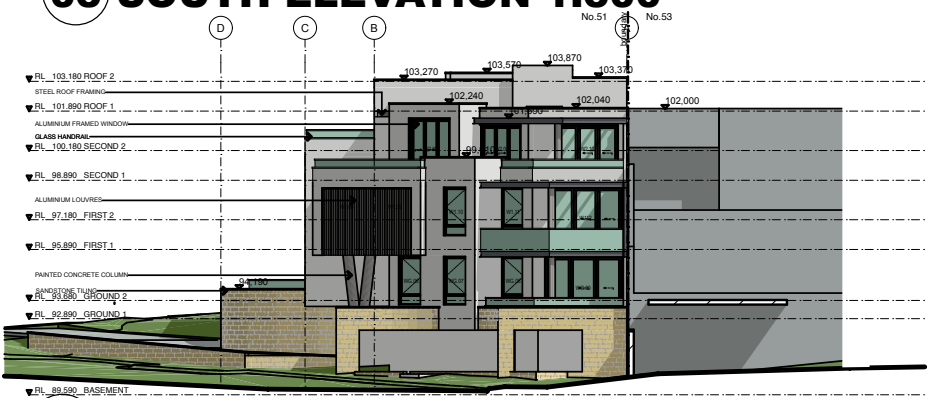

**04 EAST ELEVATION 1:300**

**Amendments**  
 A ISSUED FOR DA 23/04/21

**Architect**  
**Fortey + Grant Architecture**  
 Suite 3/Level 1, 1141 Botany Lane  
 Mascot NSW 2020  
 mob: 0401 822 223  
 email: james@garch.com.au  
 Nominated Architect James Grant 6540

**Project Details**  
**SHOP TOP HOUSING AT**  
**51 KALANG ROAD**  
**ELENORA HEIGHTS**  
**NSW 2101**

This drawing should be read in conjunction with all relevant contracts, specifications, reports and drawings. All dimensions used to be figured dimensions only. Do not scale from drawings. Report any discrepancies to the Architect for a decision before proceeding with work.

Drawn JG	Approved JG	Date Printed 27/4/21
Job Number 2002		
Scale As shown @ A3		

Drawing name  
**ADVERTISING PLANS**  
 Drawing Number  
**DA-ADV**  
 Amendment  
**A**